

- Legend**
- Proposed scheme (DMRB Stage 3 design)
 - SuDS
 - 200m Study area
 - 2km Study area
 - Category A Listed Building
 - Category B Listed Building
 - Category C Listed Building
 - Conservation Area
 - Scheduled Monument

Note: Designated cultural heritage assets up to 2km from the proposed scheme have been included as part of the baseline due to the potential for impacts on their setting.

Rev.	Rev. Date	Purpose of revision	Orig/Dwn	Check'd	Rev'd	Appr'd
0	DEC 2017	ES Publication	JCr	AC	MP	AJG

JACOBS
95 Bothwell Street, Glasgow, G2 7HX, UK.
Tel: +44(0)141 243 8000 Fax: +44(0)141 226 3109
www.jacobs.com


Client
TRANSPORT SCOTLAND
COPHISHAL ALBA



Project
A9 DUALLING
PERTH TO INVERNESS
Pitlochry to Killiecrankie

Drawing title
**Environmental Statement
Archaeological Remains
and Historic Buildings**

Drawing Status	FINAL	Sheet 1 of 6
Scale	1:35,000 @ A3	DO NOT SCALE
Jacobs No.	B2140004	
BIM No.		
Drawing number	Figure 15.1a	Rev 0

This drawing is not to be used in whole or part other than for the intended purpose and project as defined on this drawing. Refer to the contract for full terms and conditions.

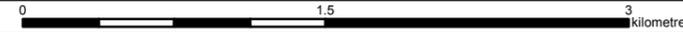

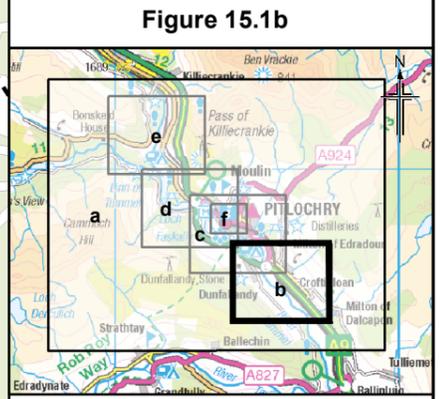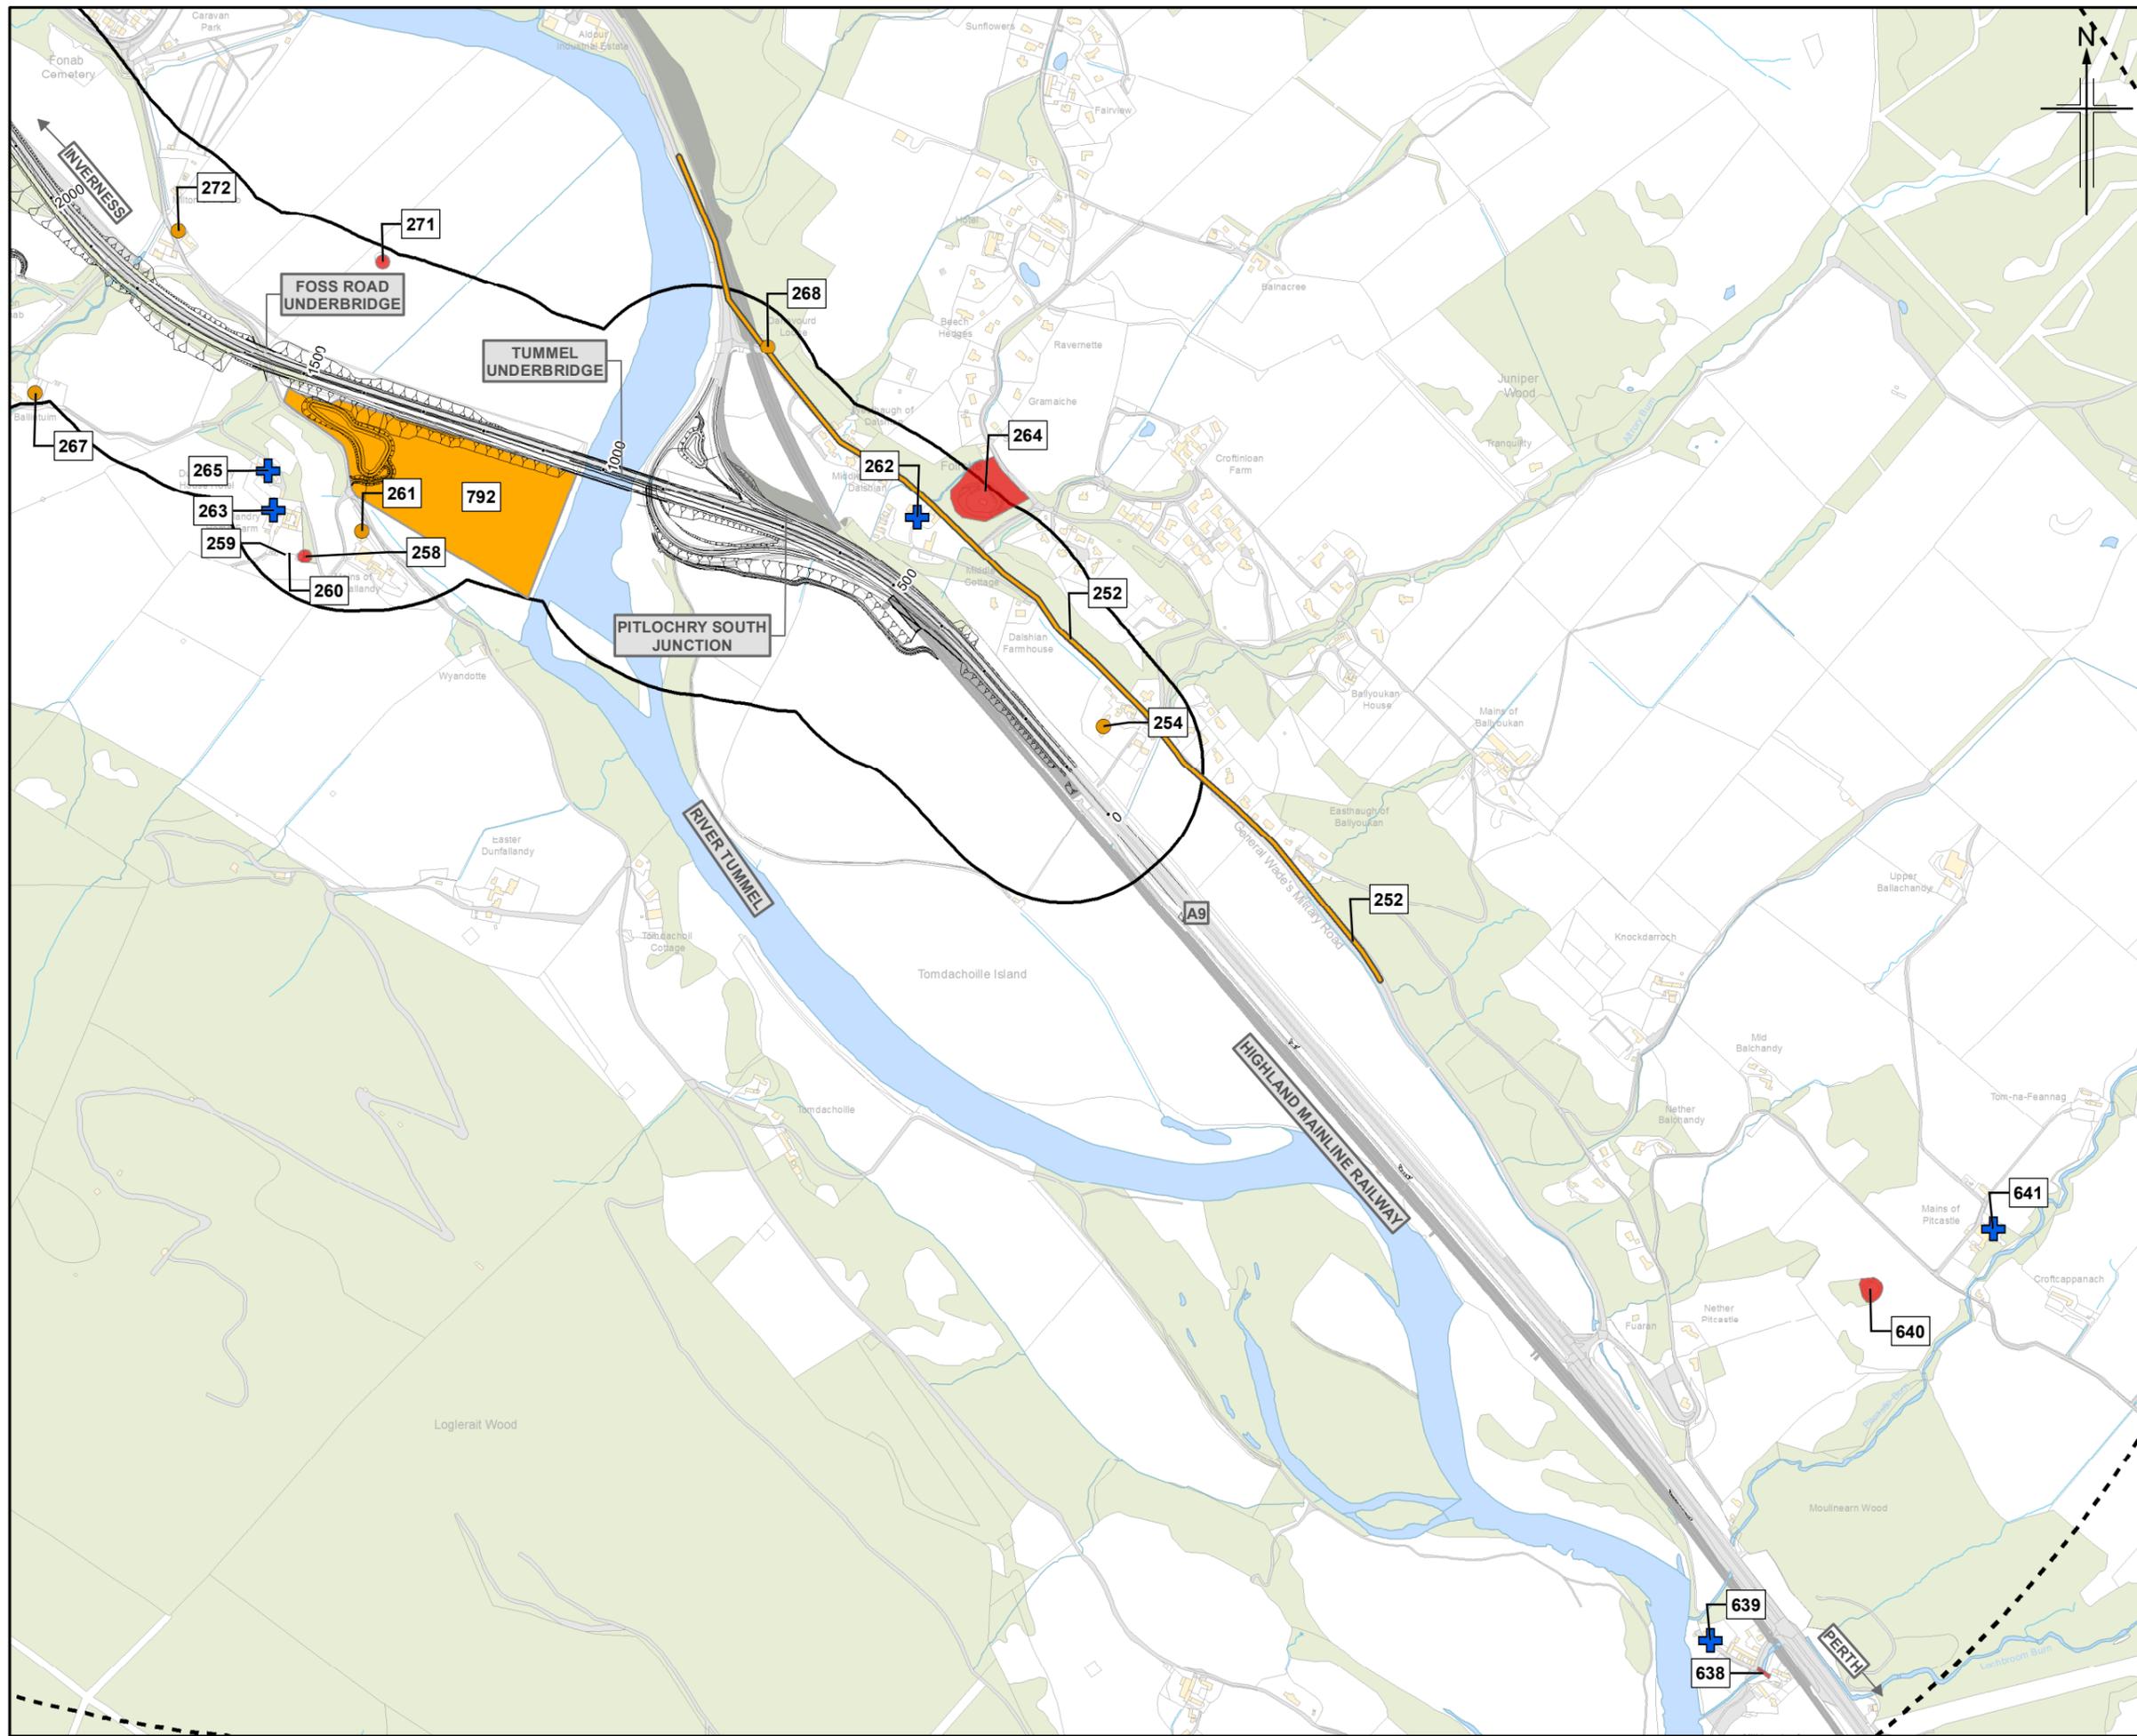

- Legend**
- Proposed scheme (DMRB Stage 3 design)
 - SuDS
 - 200m Study area
 - 2km Study area
 - Category A Listed Building
 - Category B Listed Building
 - Category C Listed Building
 - Conservation Area
 - Scheduled Monument
 - Undesignated archaeological remains and historic buildings

Note: Designated cultural heritage assets up to 2km from the proposed scheme have been included as part of the baseline due to the potential for impacts on their setting.

Rev.	Rev. Date	Purpose of revision	Orig/Dwn	Check'd	Rev'd	Apprv'd
0	DEC 2017	ES Publication	JCR	AC	MP	AJG

JACOBS
 95 Bothwell Street, Glasgow, G2 7HX, UK.
 Tel: +44(0)141 243 8000 Fax: +44(0)141 226 3109
 www.jacobs.com

Client

 TRANSPORT SCOTLAND
 COIMHIGHEAL ALBA


Project

A9
 DUALLING
 PERTH TO INVERNESS
 Pitlochry to Killiecrankie

Drawing title
**Environmental Statement
 Archaeological Remains
 and Historic Buildings**

Sheet 2 of 6

Drawing Status	FINAL
Scale	1:10,000 @ A3 DO NOT SCALE
Jacobs No.	B2140004
BIM No.	
Drawing number	Figure 15.1b
Rev	0

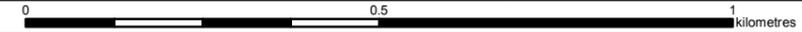

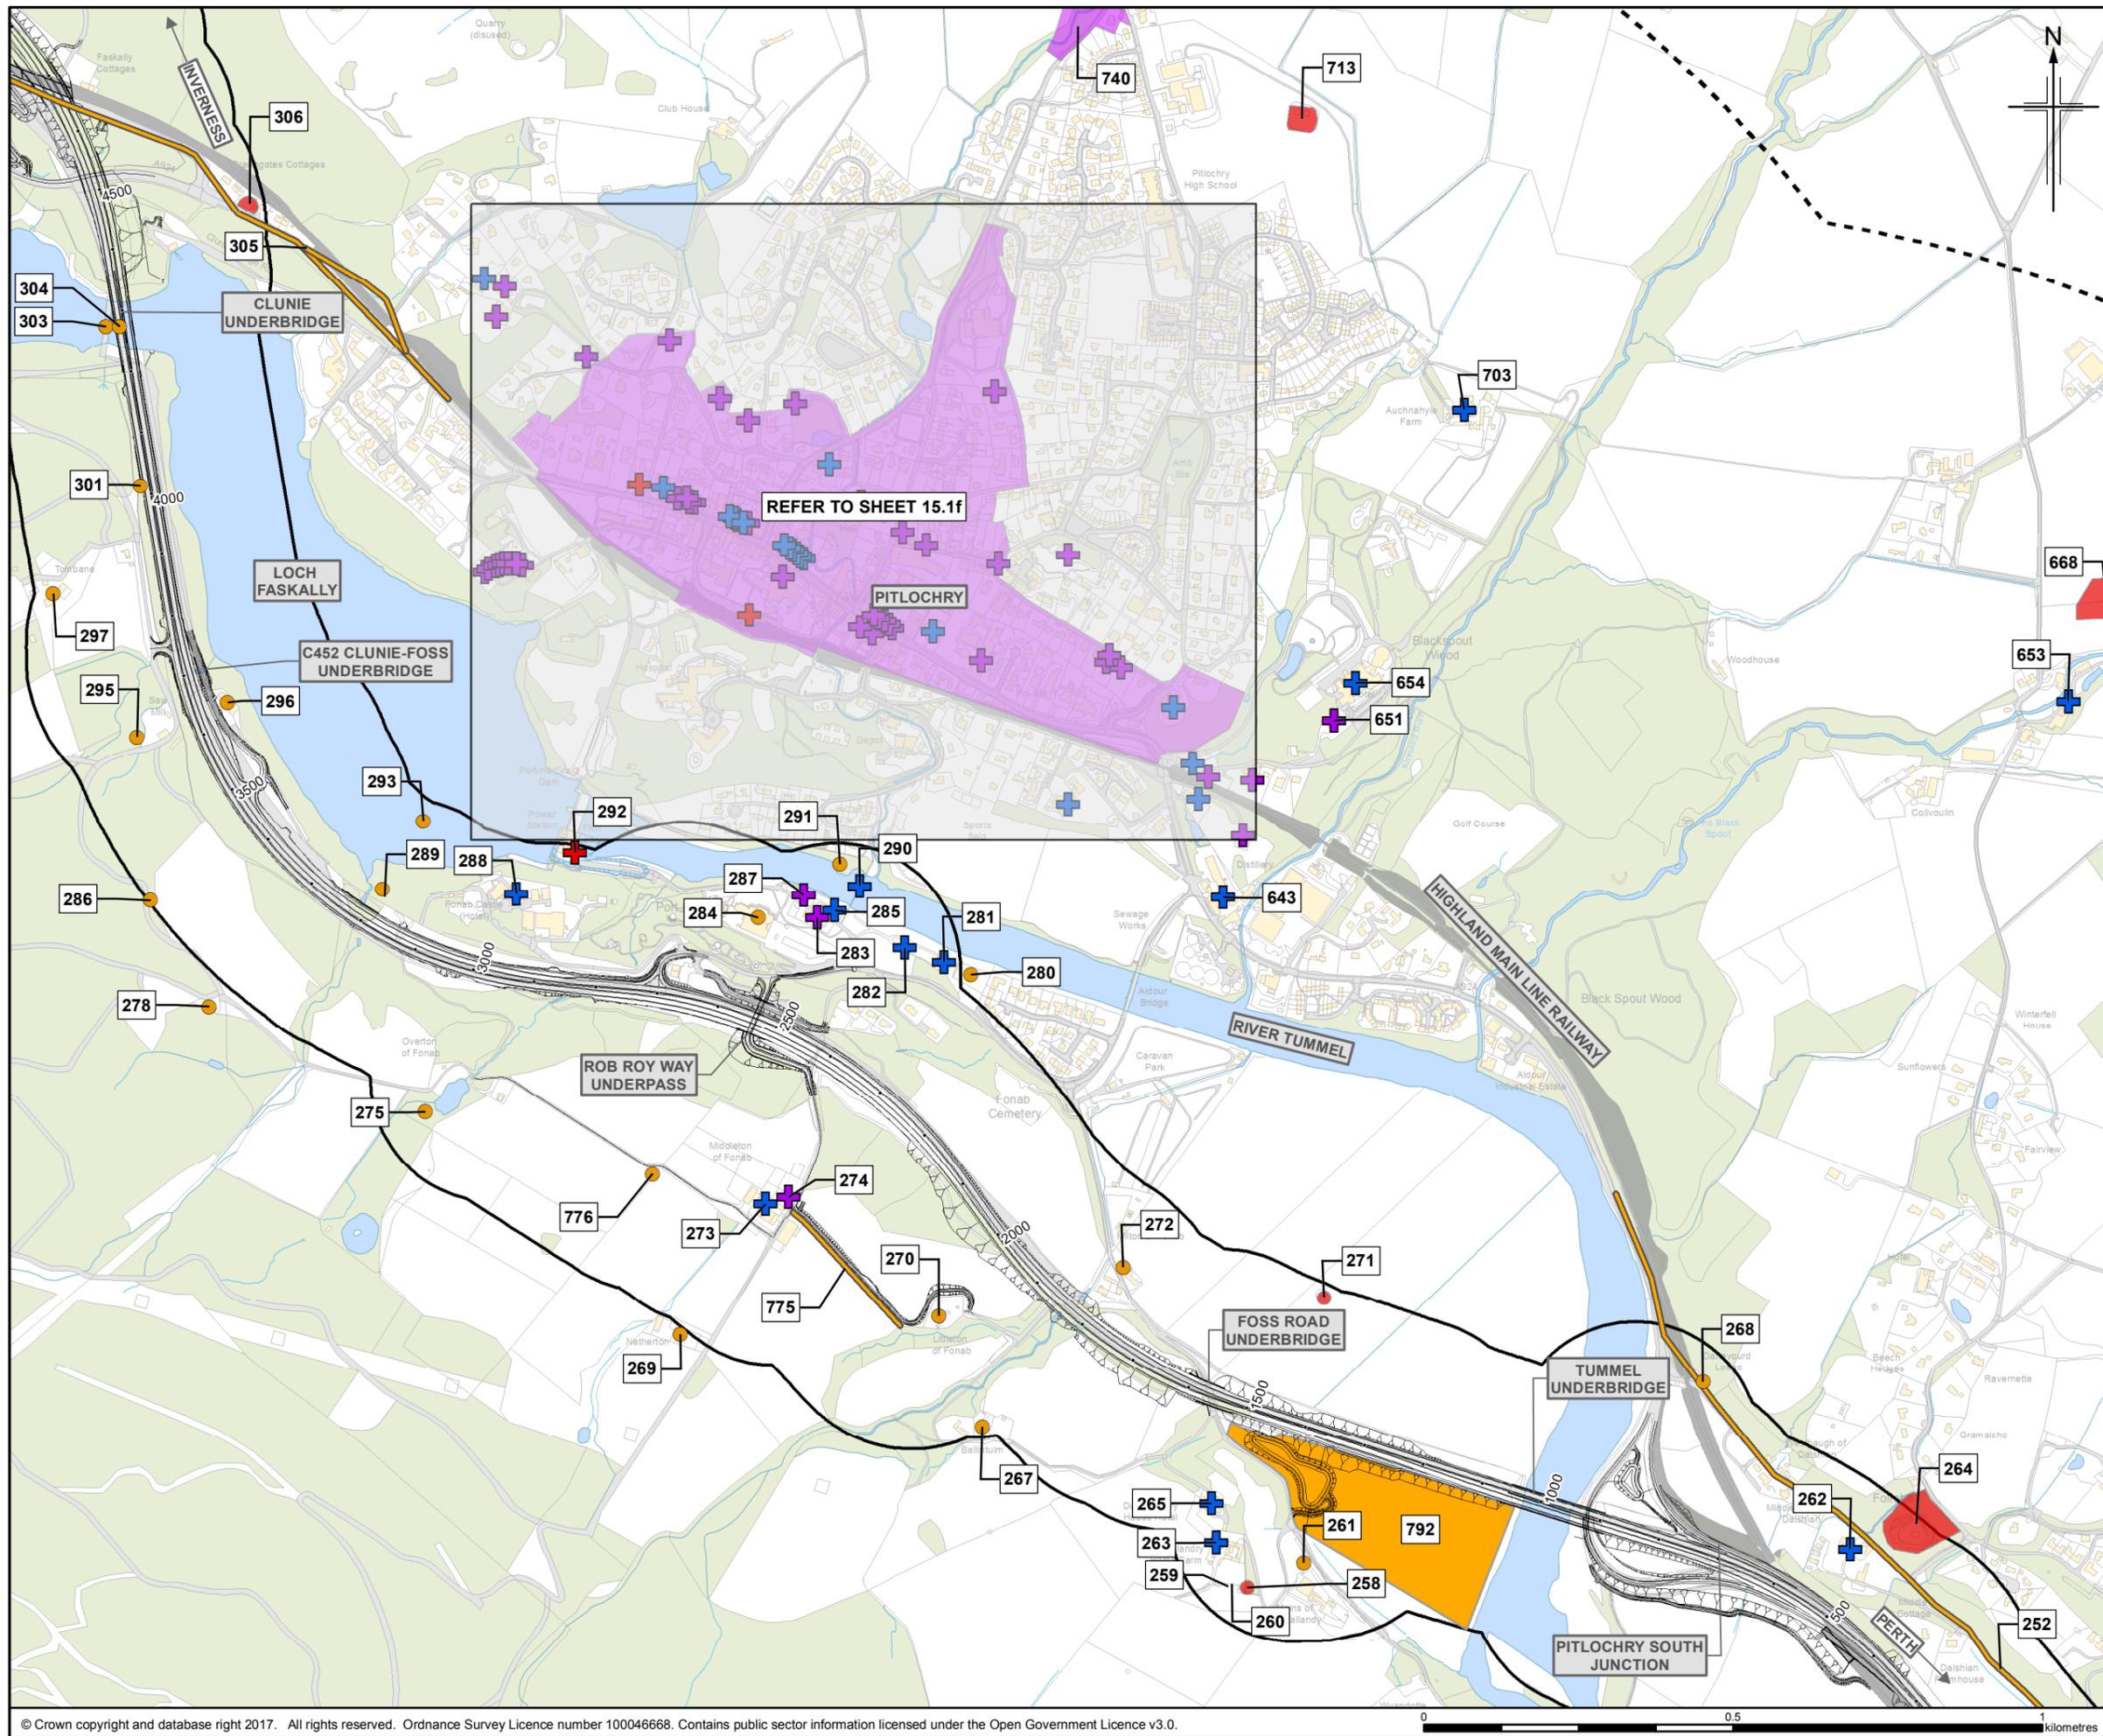


Figure 15.1c

Legend

- Proposed scheme (DMRB Stage 3 design)
- SuDS
- 200m Study area
- 2km Study area
- Category A Listed Building
- Category B Listed Building
- Category C Listed Building
- Conservation Area
- Scheduled Monument
- Undesignated archaeological remains and historic buildings

Note: Designated cultural heritage assets up to 2km from the proposed scheme have been included as part of the baseline due to the potential for impacts on their setting.

Rev.	Rev. Date	Purpose of revision	Orig/Dwn	Checked	Rev'd	Apprv'd
0	DEC 2017	ES Publication	JCr	AC	MP	AJG

JACOBS
95 Bothwell Street, Glasgow, G2 7HX, UK.
Tel: +44(0)141 243 8000 Fax: +44(0)141 226 3109
www.jacobs.com

Client: **TRANSPORT SCOTLAND**
CORRIDOR ALBA

Project: **A9 DUALLING**
PERTH TO INVERNESS
Pitlochry to Killiecrankie

Drawing title: **Environmental Statement**
Archaeological Remains
and Historic Buildings



Sheet 3 of 6

Drawing Status	FINAL
Scale	1:10,000 @ A3 DO NOT SCALE
Jacobs No.	B2140004
BIM No.	
Drawing number	Figure 15.1c
Rev	0

This drawing is not to be used in whole or part other than for the intended purpose and project as defined on this drawing. Refer to the contract for full terms and conditions.

© Crown copyright and database right 2017. All rights reserved. Ordnance Survey Licence number 100046668. Contains public sector information licensed under the Open Government Licence v3.0.

Figure 15.1d

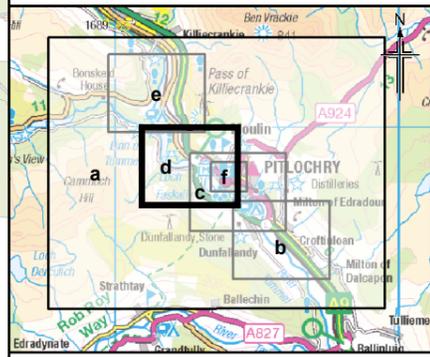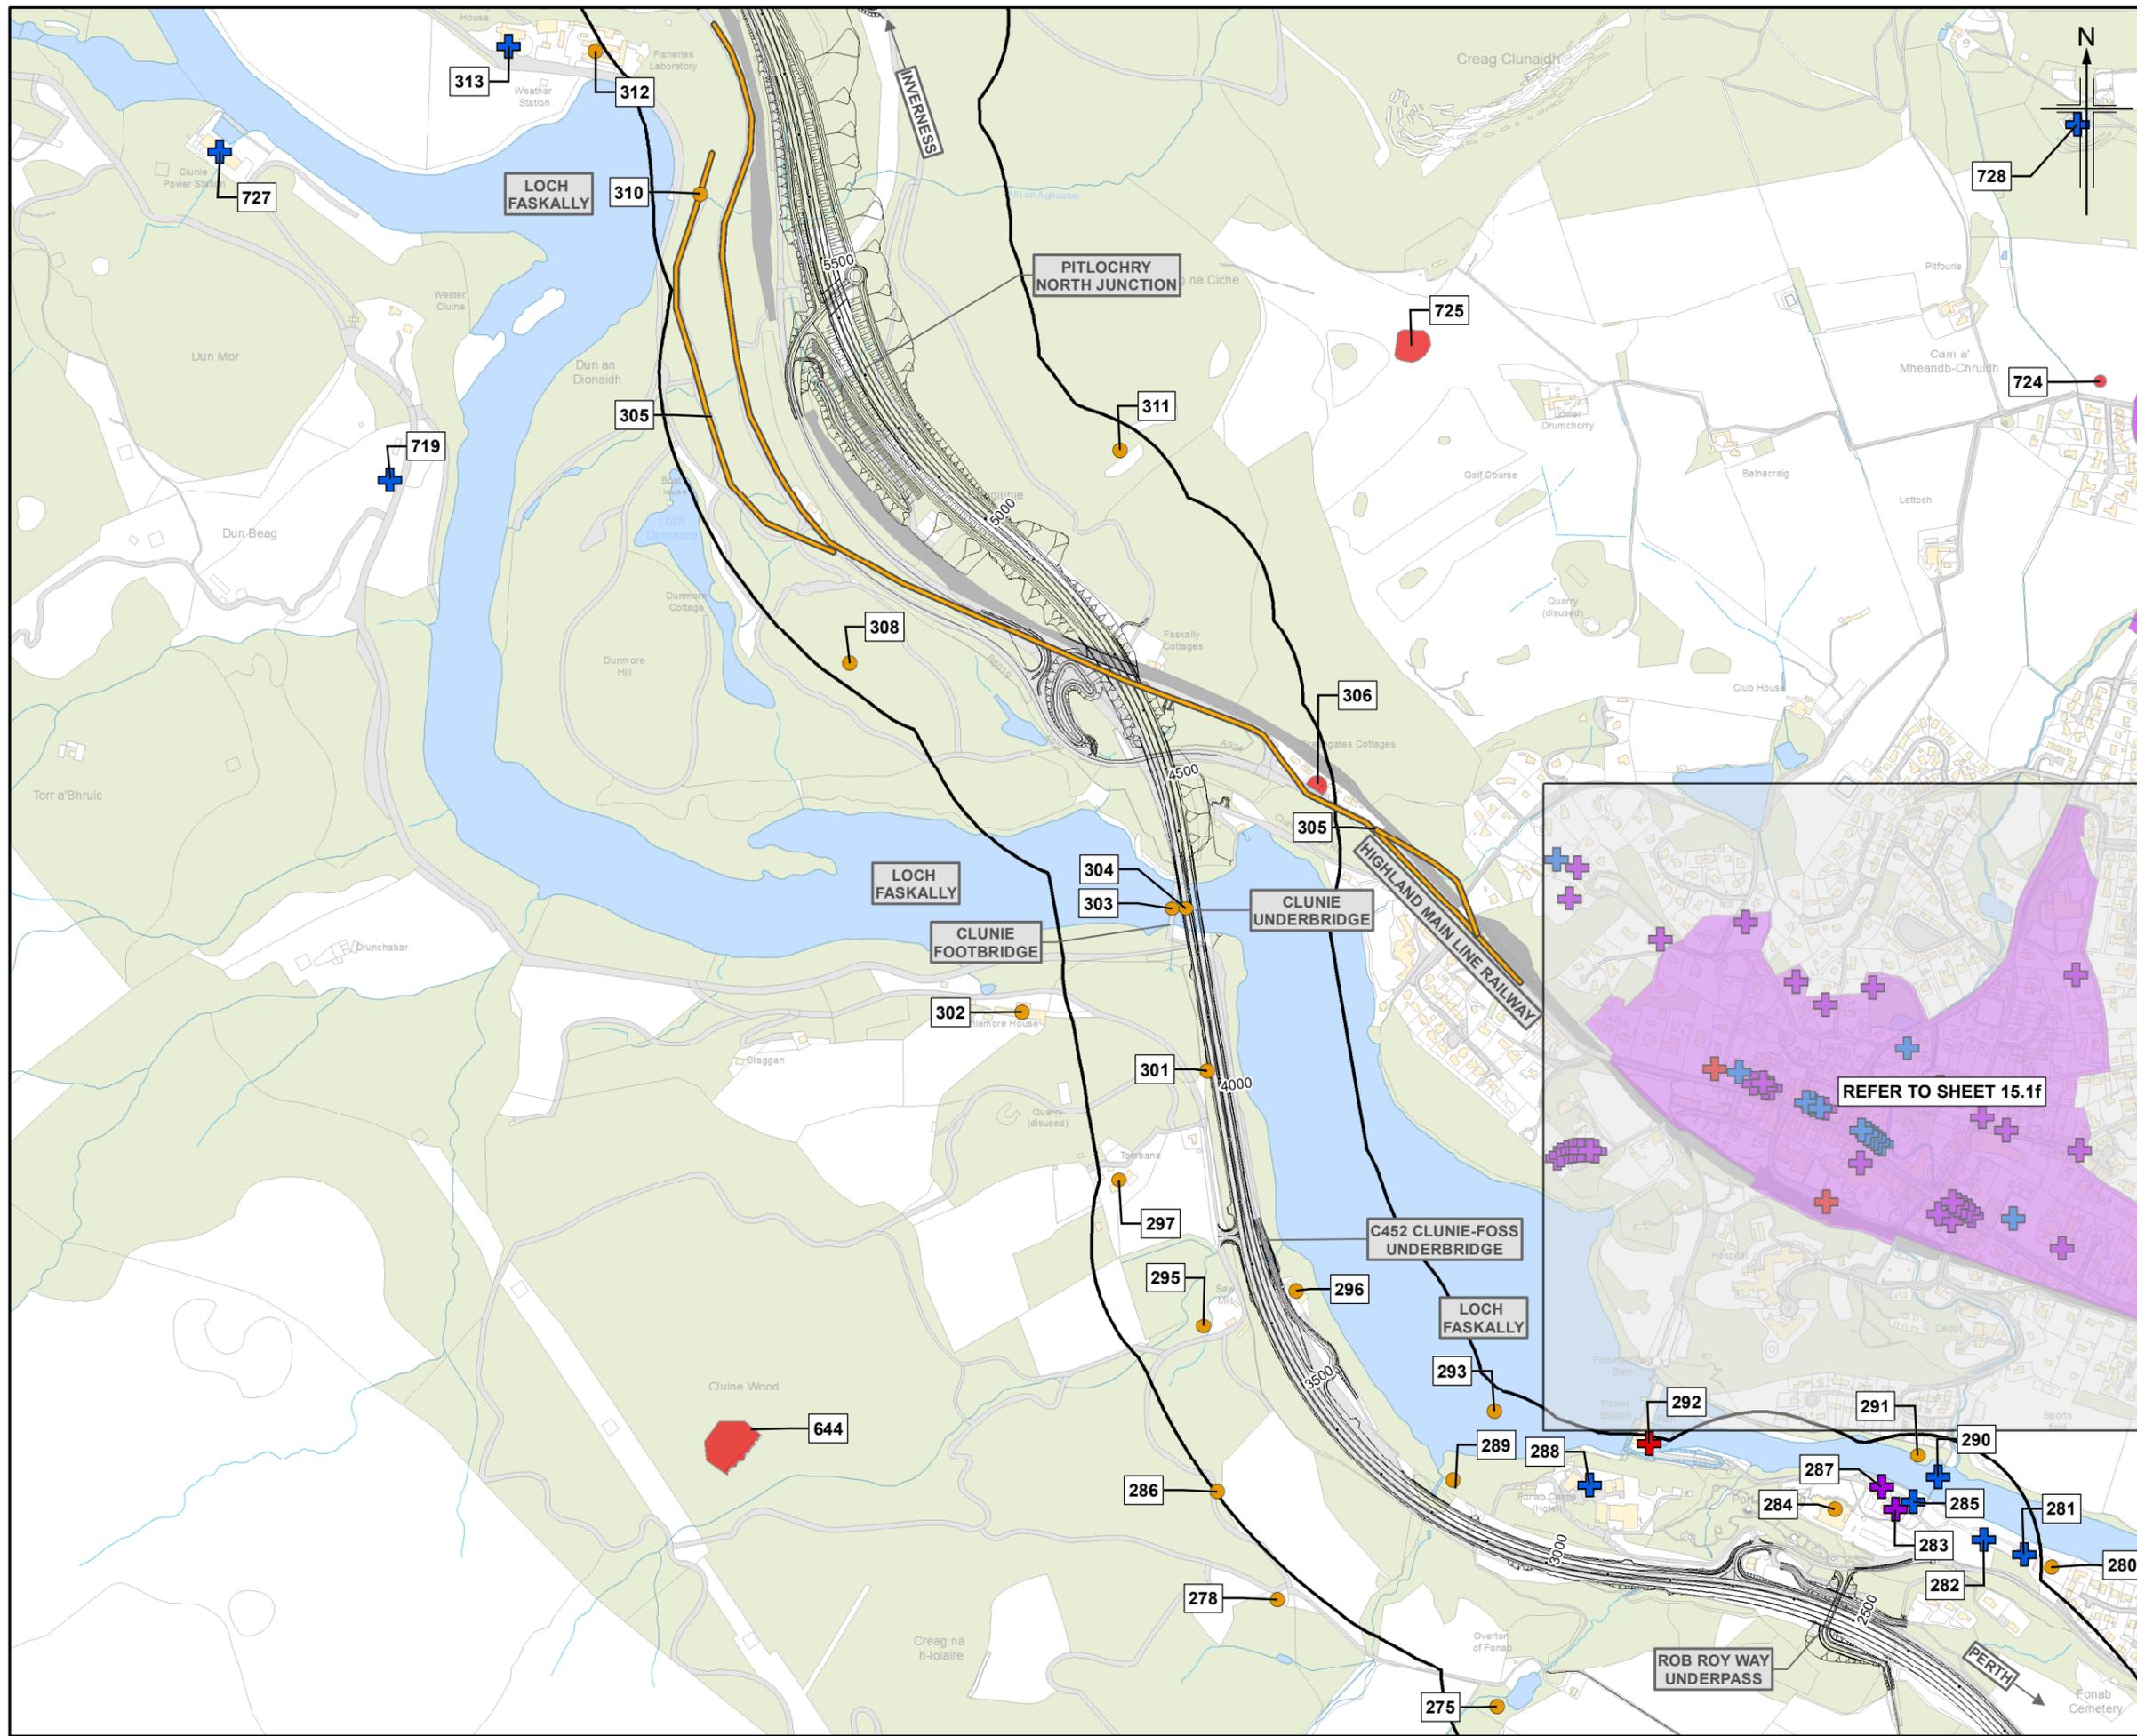

- Legend**
- Proposed scheme (DMRB Stage 3 design)
 - SuDS
 - 200m Study area
 - 2km Study area
 - Category A Listed Building
 - Category B Listed Building
 - Category C Listed Building
 - Conservation Area
 - Scheduled Monument
 - Undesignated archaeological remains and historic buildings

Note: Designated cultural heritage assets up to 2km from the proposed scheme have been included as part of the baseline due to the potential for impacts on their setting.

Rev.	Rev. Date	Purpose of revision	Orig/Dwn	Checked	Rev'd	Apprv'd
0	DEC 2017	ES Publication	JCr	AC	MP	AJG

JACOBS
95 Bothwell Street, Glasgow, G2 7HX, UK.
Tel: +44(0)141 243 8000 Fax: +44(0)141 226 3109
www.jacobs.com



Client
TRANSPORT SCOTLAND
COFHSHAL ALBA

Project
A9 DUALLING
PERTH TO INVERNESS
Pitlochry to Killiecrankie

Drawing title
Environmental Statement
Archaeological Remains
and Historic Buildings

Drawing Status	FINAL	Sheet 4 of 6
Scale	1:10,000 @ A3	DO NOT SCALE
Jacobs No.	B2140004	
BIM No.		
Drawing number	Figure 15.1d	Rev 0

This drawing is not to be used in whole or part other than for the intended purpose and project as defined on this drawing. Refer to the contract for full terms and conditions.

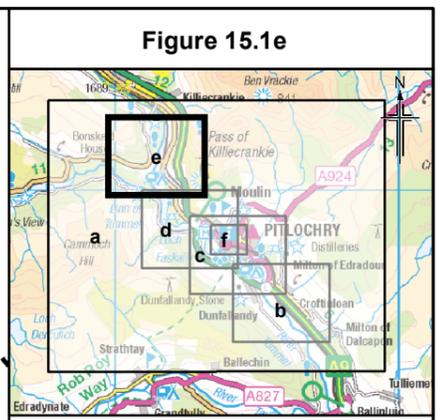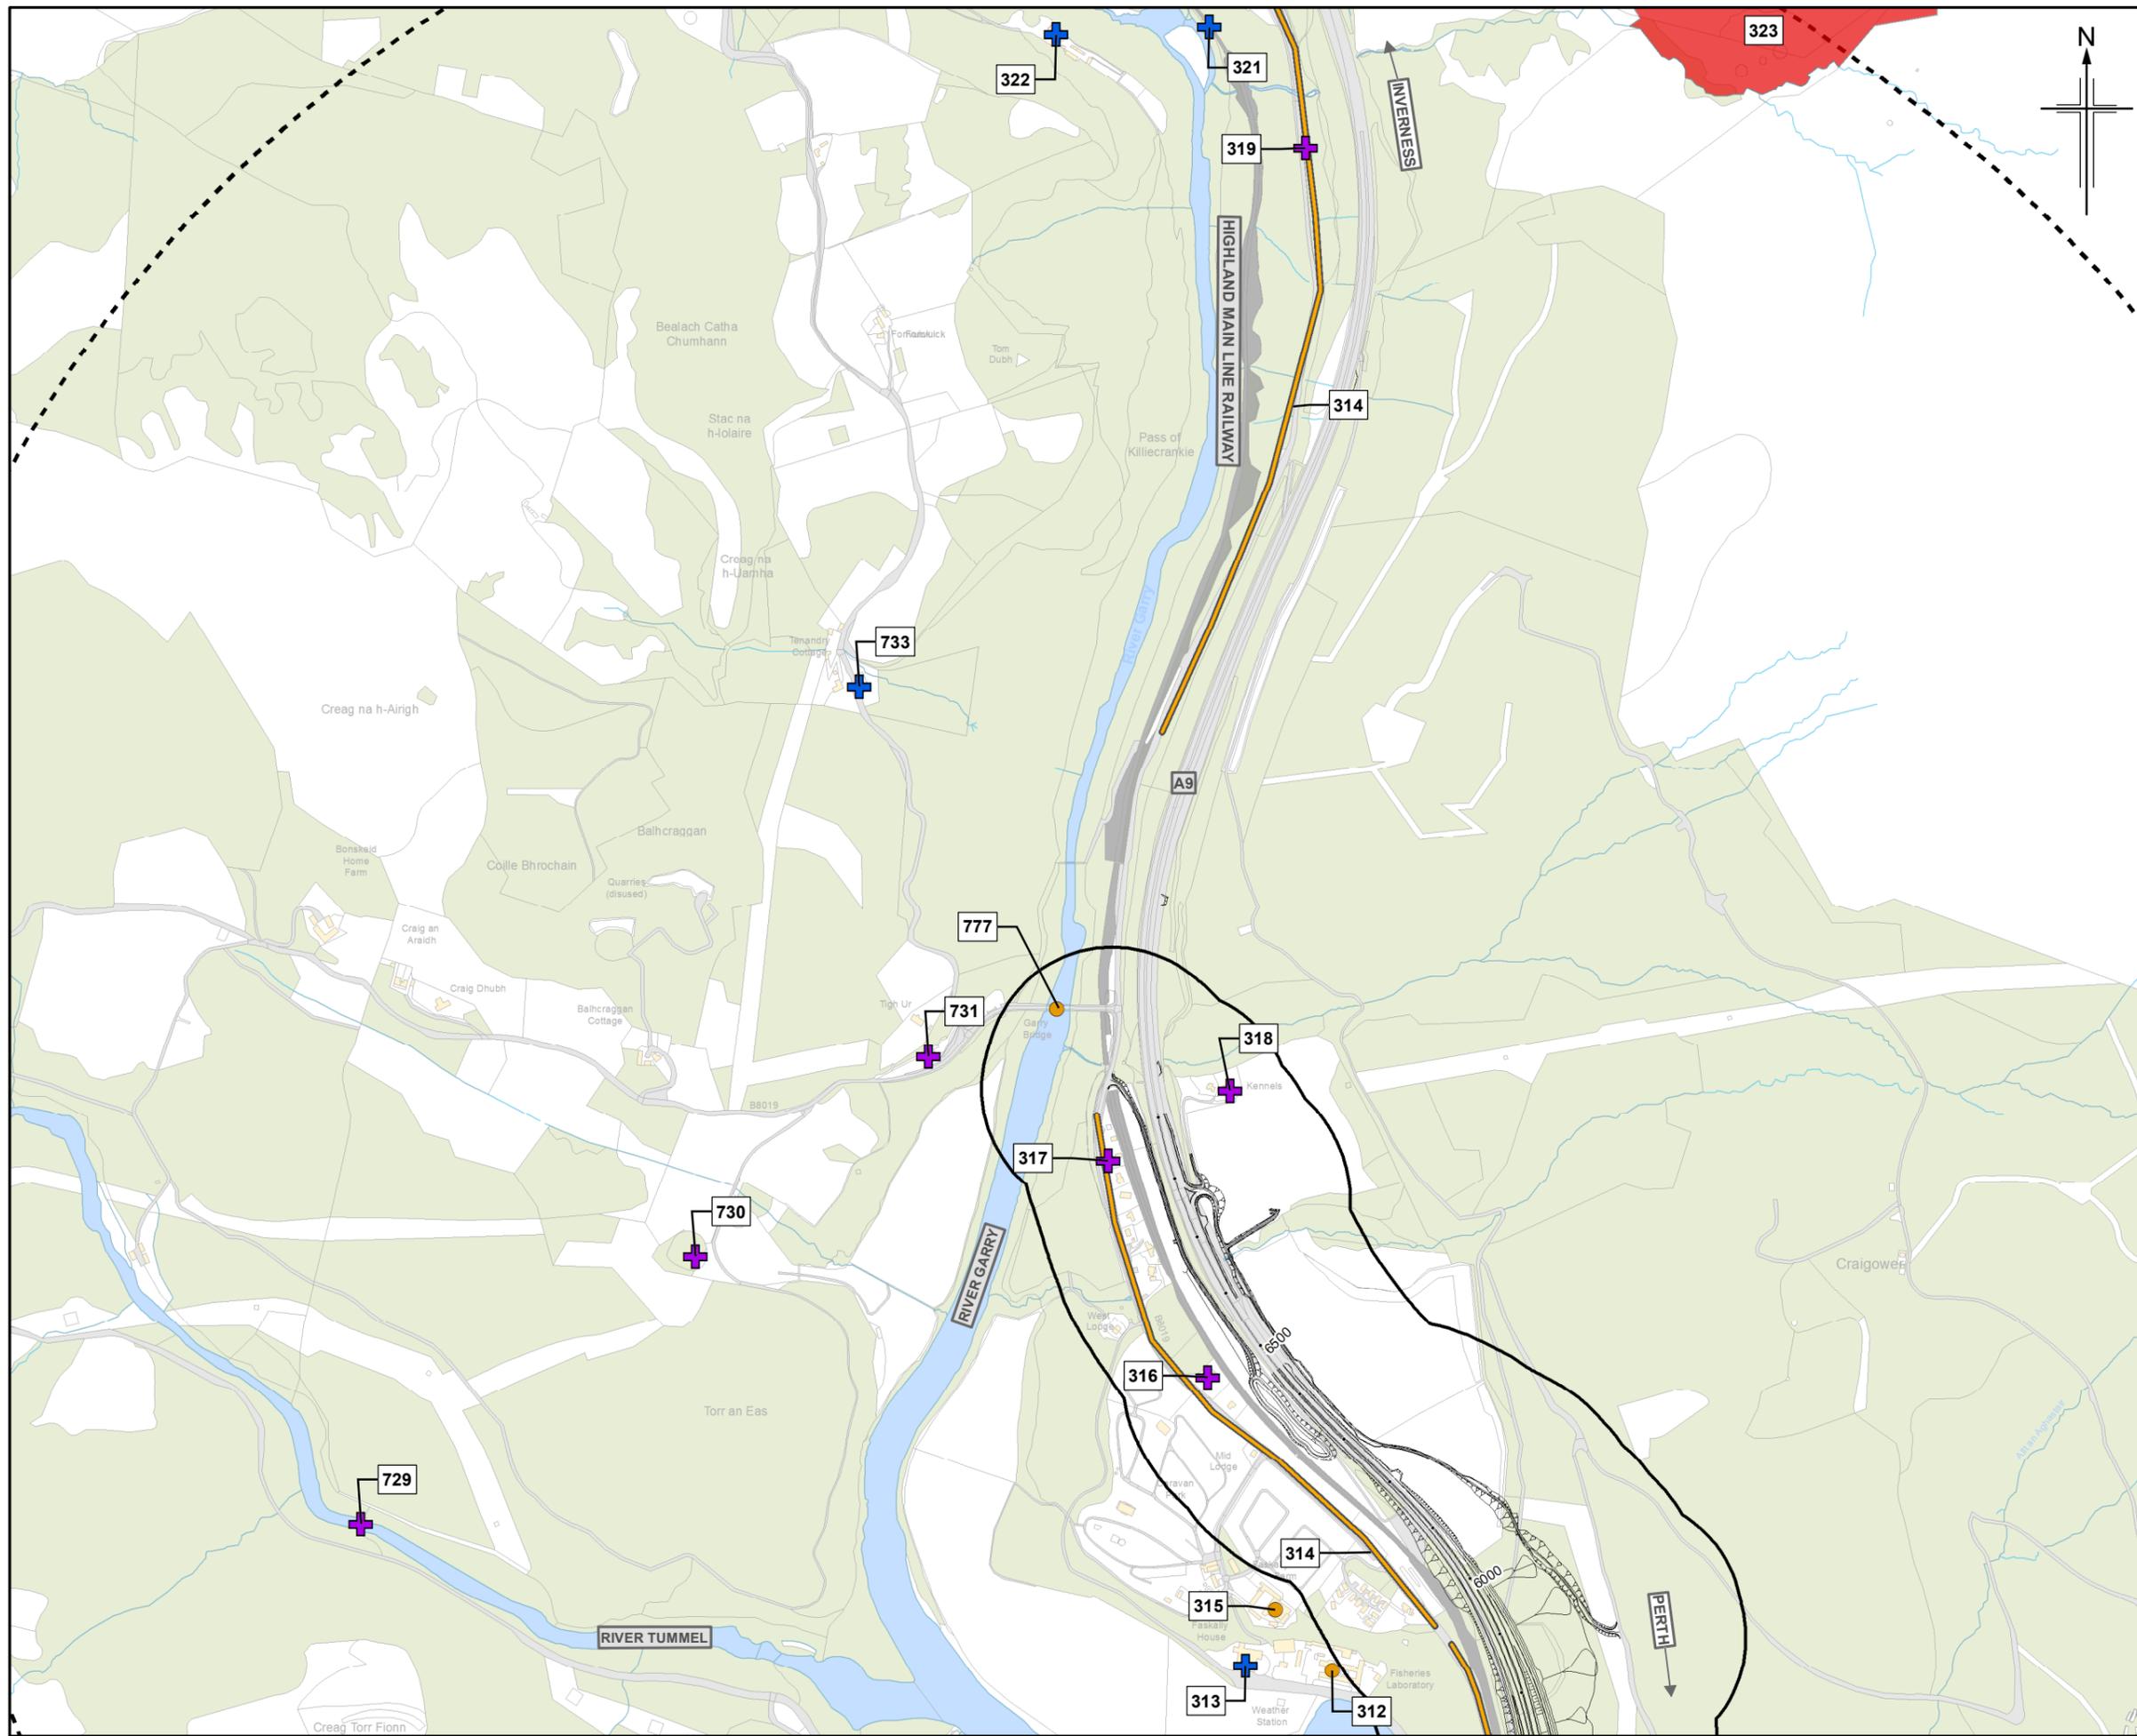

- Legend**
- Proposed scheme (DMRB Stage 3 design)
 - SuDS
 - 200m Study area
 - 2km Study area
 - Category A Listed Building
 - Category B Listed Building
 - Category C Listed Building
 - Conservation Area
 - Scheduled Monument
 - Undesignated archaeological remains and historic buildings

Note: Designated cultural heritage assets up to 2km from the proposed scheme have been included as part of the baseline due to the potential for impacts on their setting.

Rev.	Rev. Date	Purpose of revision	Orig/Dwn	Check'd	Rev'd	Apprv'd
0	DEC 2017	ES Publication	JCr	AC	MP	AJG

JACOBS
 95 Bothwell Street, Glasgow, G2 7HX, UK.
 Tel: +44(0)141 243 8000 Fax: +44(0)141 226 3109
 www.jacobs.com

Client

 TRANSPORT SCOTLAND
 CO-RRISDAL ALBA



Project

A9 DUALLING
 PERTH TO INVERNESS
 Pitlochry to Killiecrankie

Drawing title
**Environmental Statement
 Archaeological Remains
 and Historic Buildings**

Sheet 5 of 6

Drawing Status	FINAL
Scale	1:10,000 @ A3 DO NOT SCALE
Jacobs No.	B2140004
BIM No.	
Drawing number	Figure 15.1e
Rev	0

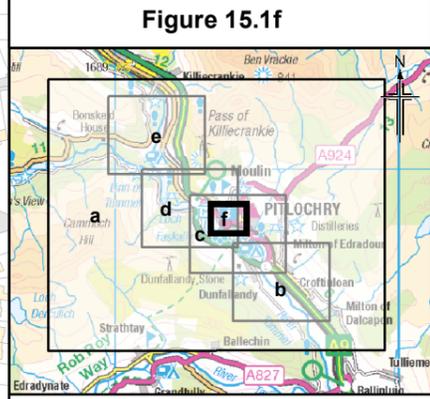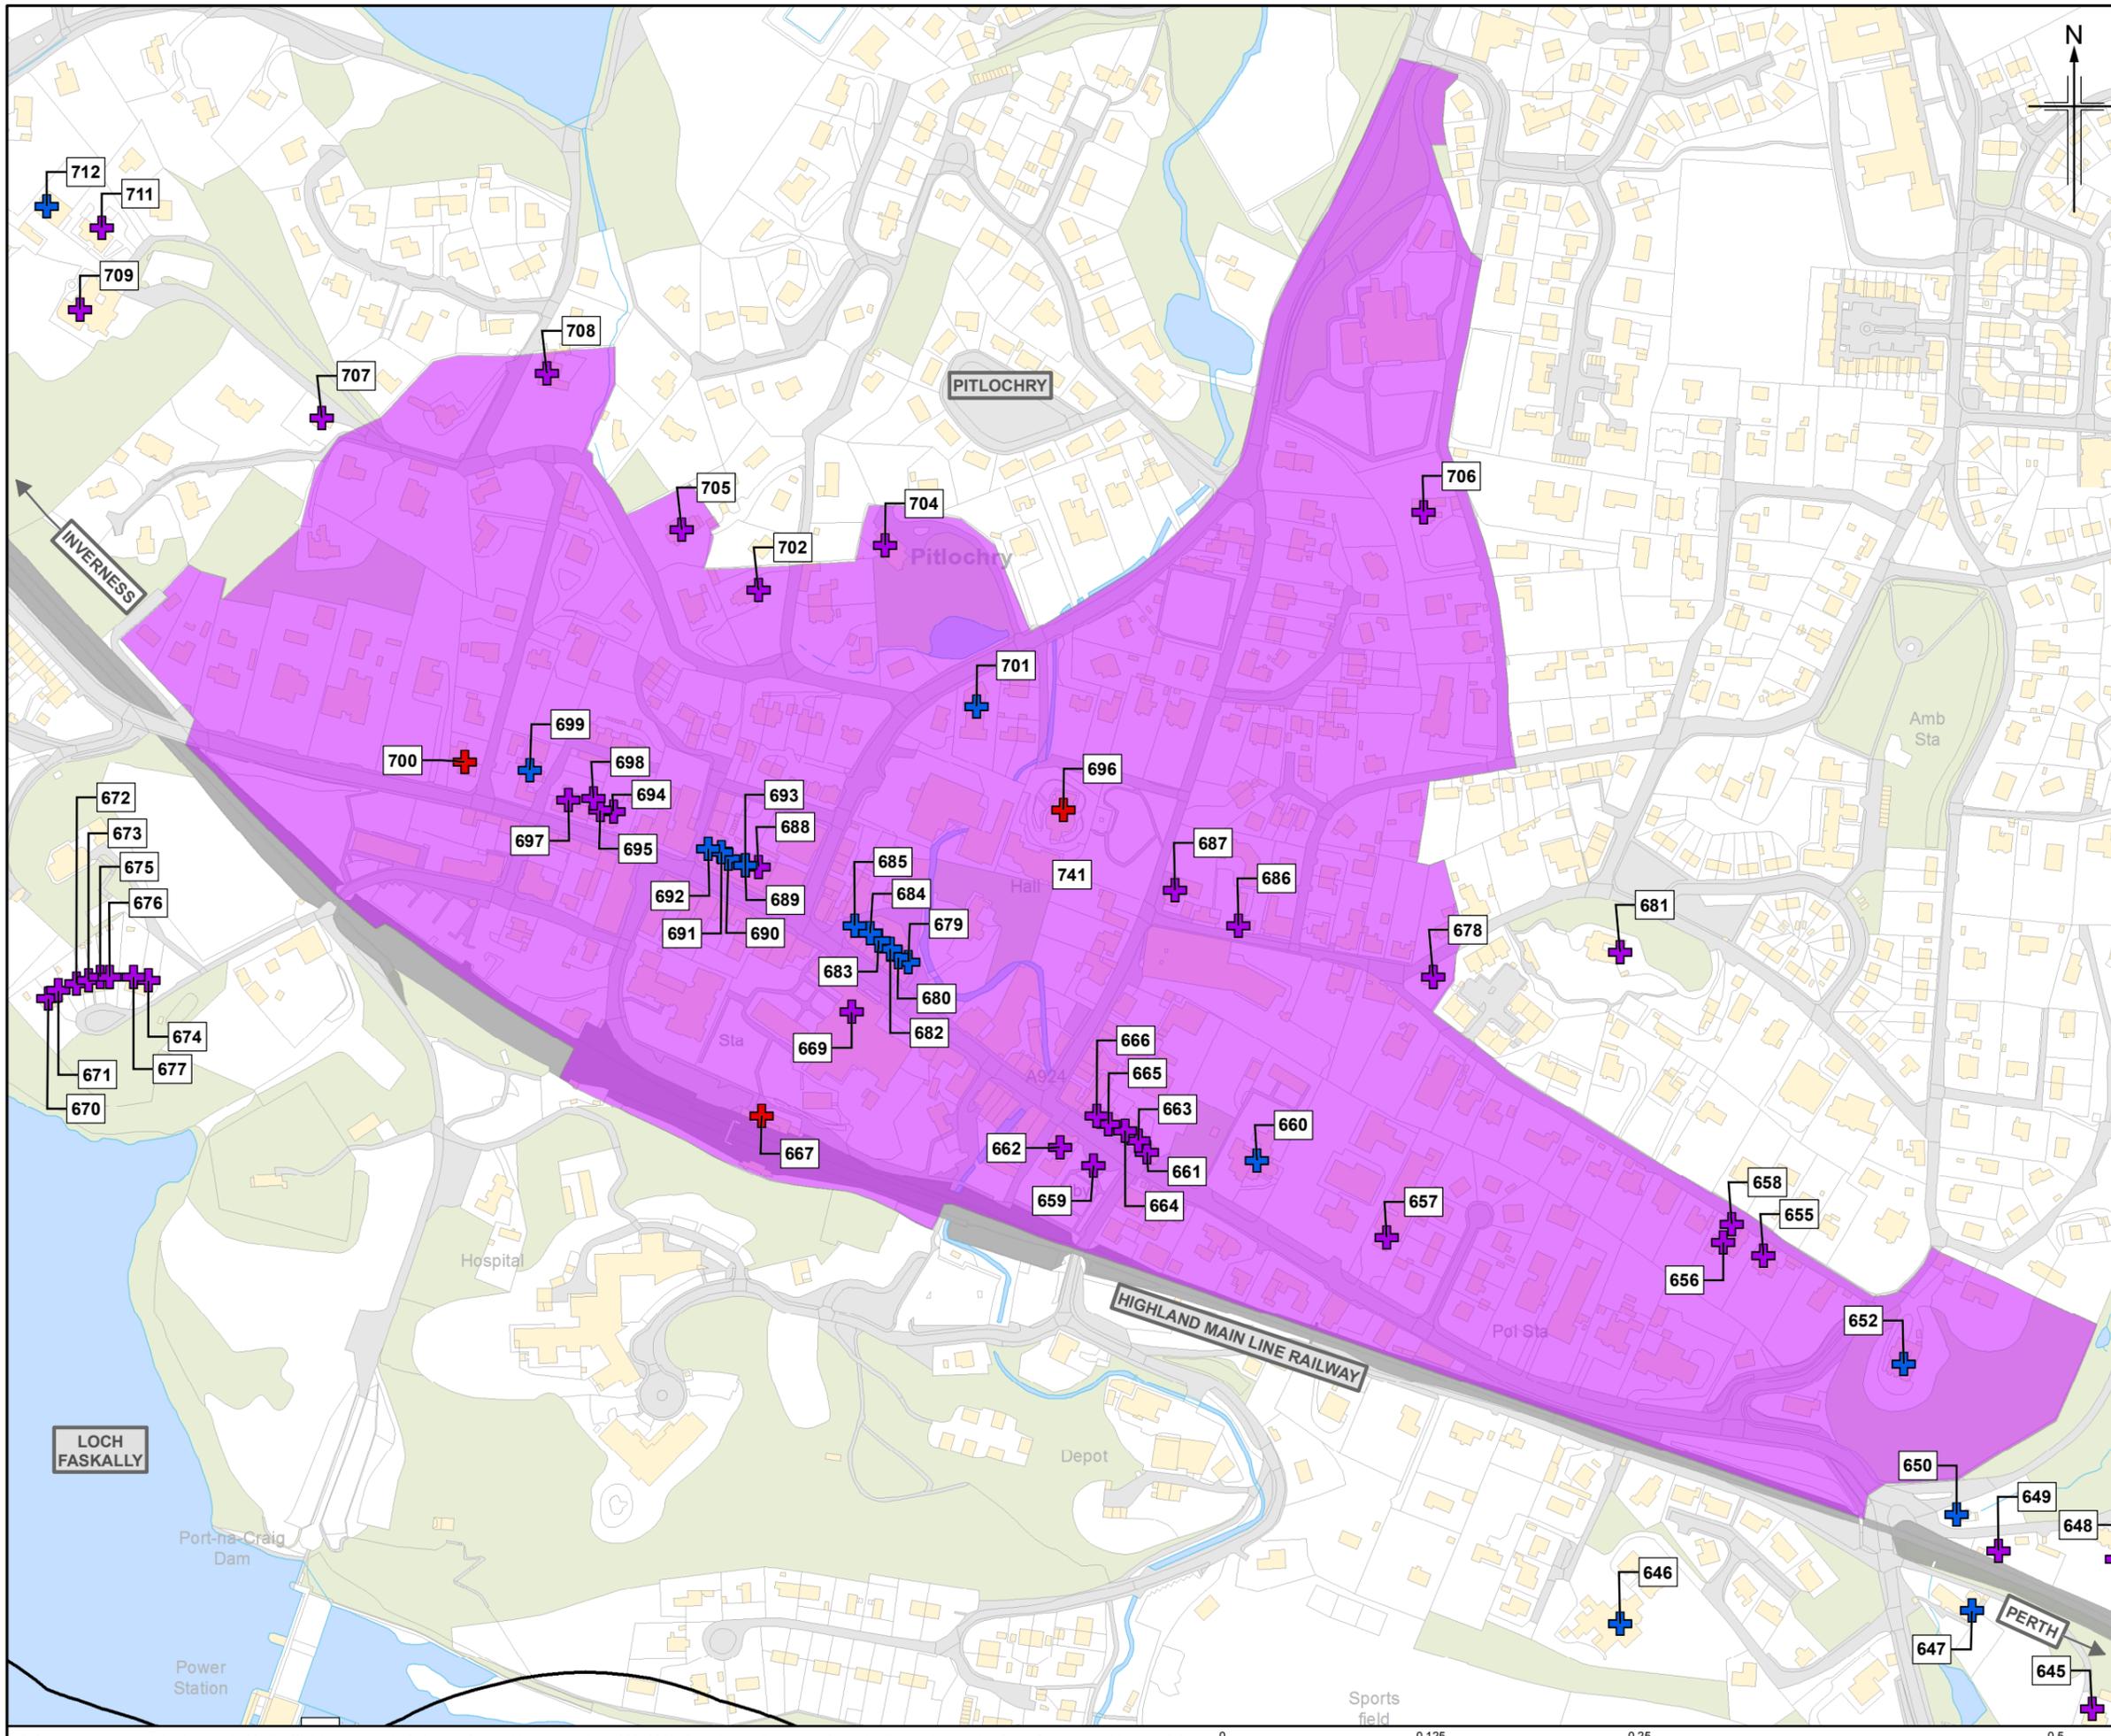

- Legend**
- Proposed scheme (DMRB Stage 3 design)
 - SuDS
 - 200m Study area
 - 2km Study area
 - Category A Listed Building
 - Category B Listed Building
 - Category C Listed Building
 - Conservation Area
 - Scheduled Monument
 - Undesignated archaeological remains and historic buildings

Note: Designated cultural heritage assets up to 2km from the proposed scheme have been included as part of the baseline due to the potential for impacts on their setting.

Rev.	Rev. Date	Purpose of revision	Orig/Dwn	Check'd	Rev'd	Appr'd
0	DEC 2017	ES Publication	JCr	AC	MP	AJG

JACOBS
 95 Bothwell Street, Glasgow, G2 7HX, UK.
 Tel: +44(0)141 243 8000 Fax: +44(0)141 226 3109
 www.jacobs.com

Client

 TRANSPORT SCOTLAND
 COMHÌTHAL ALBA

Project

A9 DUALLING
 PERTH TO INVERNESS
 Pitlochry to Killiecrankie

Drawing title
**Environmental Statement
 Archaeological Remains
 and Historic Buildings**

Sheet 6 of 6

Drawing Status	FINAL
Scale	1:3,750 @ A3 DO NOT SCALE
Jacobs No.	B2140004
BIM No.	
Drawing number	Figure 15.1f
Rev	0

