
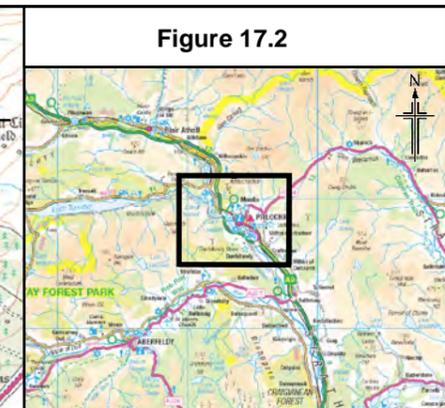


Figure 17.2

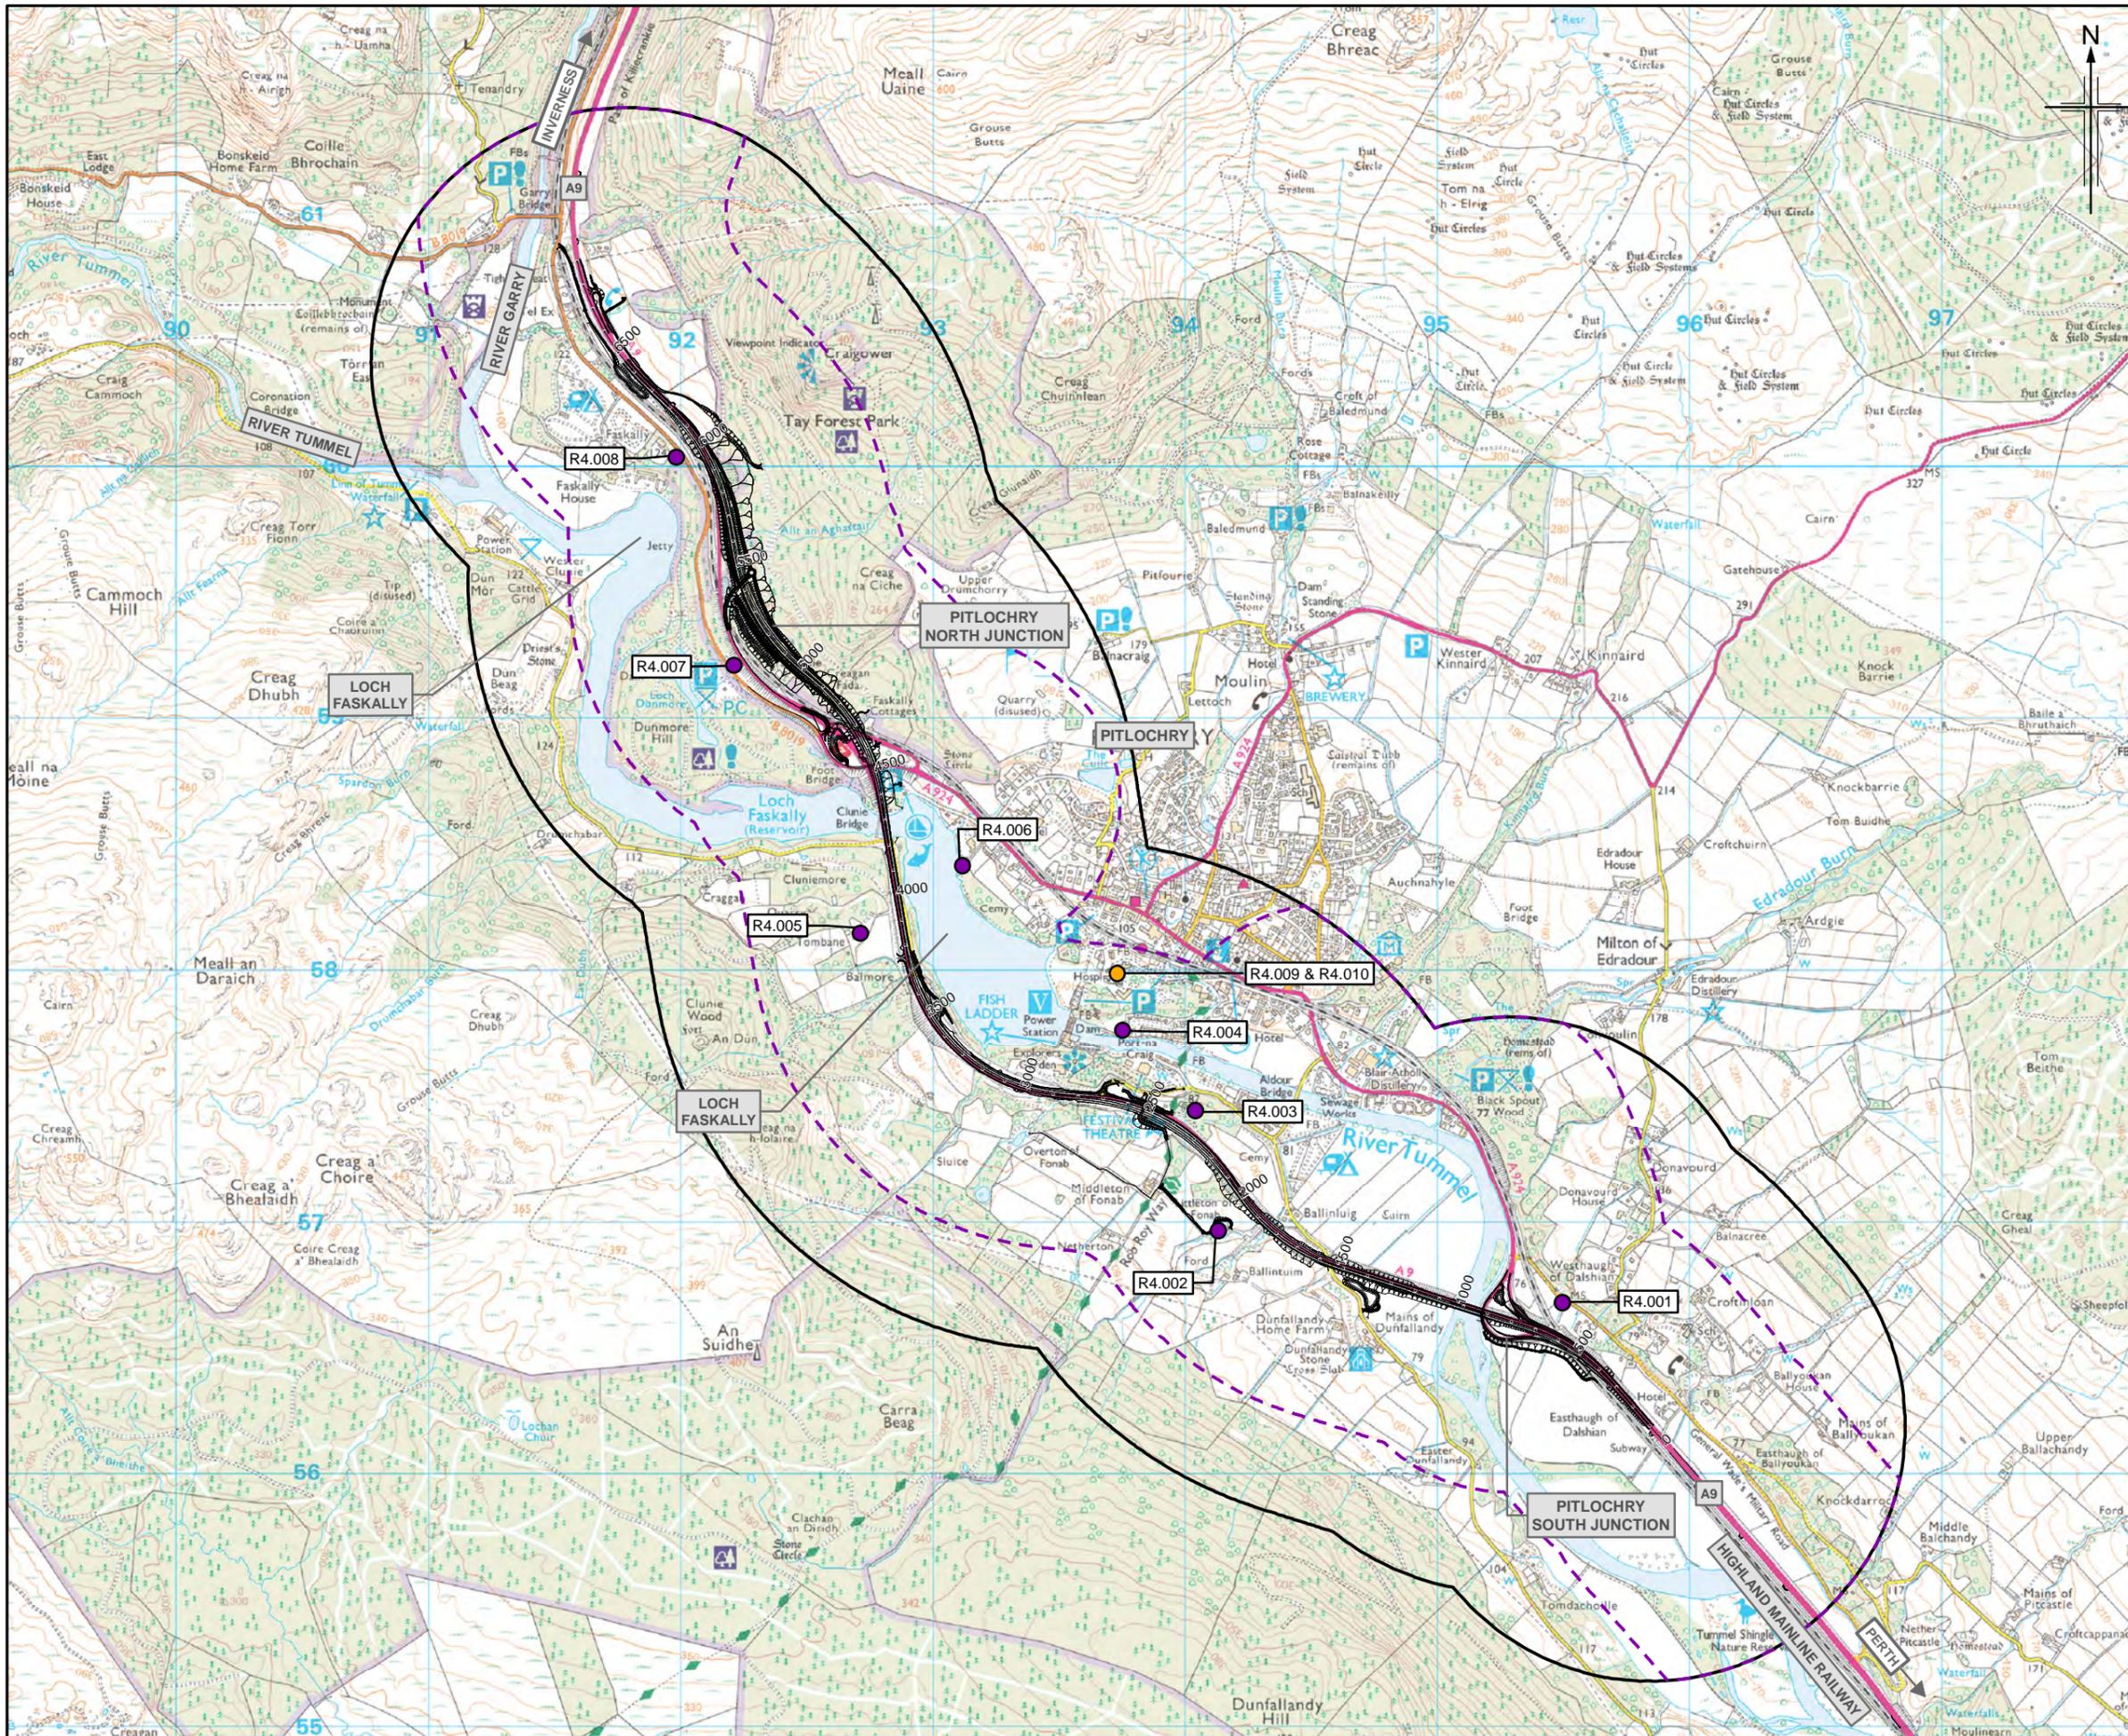

- Legend**
- Proposed scheme (DMRB Stage 3 design)
  - SuDS
  - Noise and vibration study area
  - Noise and vibration calculation
  - Health and education buildings
  - Baseline noise monitoring locations - sample receptors

0	DEC 2017	ES Publication	EM	SG	BM	AJG
Rev.	Rev. Date	Purpose of revision	Orig/Dwn	Checkd	Rev'd	Apprv'd

**JACOBS**  
 95 Bothwell Street, Glasgow, G2 7HX, UK.  
 Tel: +44(0)141 243 8000  
 www.jacobs.com

Client  
  
 TRANSPORT SCOTLAND  
 COPRHSAL ALBA

Project  
  
**A9**  
 DUALLING  
 PERTH TO INVERNESS  
 Pitlochry to Killin

Drawing title  
**Environmental Statement**  
**Baseline Noise Monitoring Locations**  
**and Sample Receptors**

Sheet 1 of 1		
Drawing Status	FINAL	
Scale	1:25,000 @ A3	DO NOT SCALE
Jacobs No.	B2140004	
BIM No.		
Drawing number	Figure 17.2	Rev 0