



TRANSPORT  
SCOTLAND  
CÒMHDHAIL ALBA




Scottish Government  
Riaghaltas na h-Alba  
gov.scot

**LEGEND**


-  EXTENT OF PROHIBITION
-  ASSOCIATED ROAD PROPOSALS

This plan shows the line of the new trunk road but does not represent the widths or levels of the proposed roads, or the land to be occupied by them.

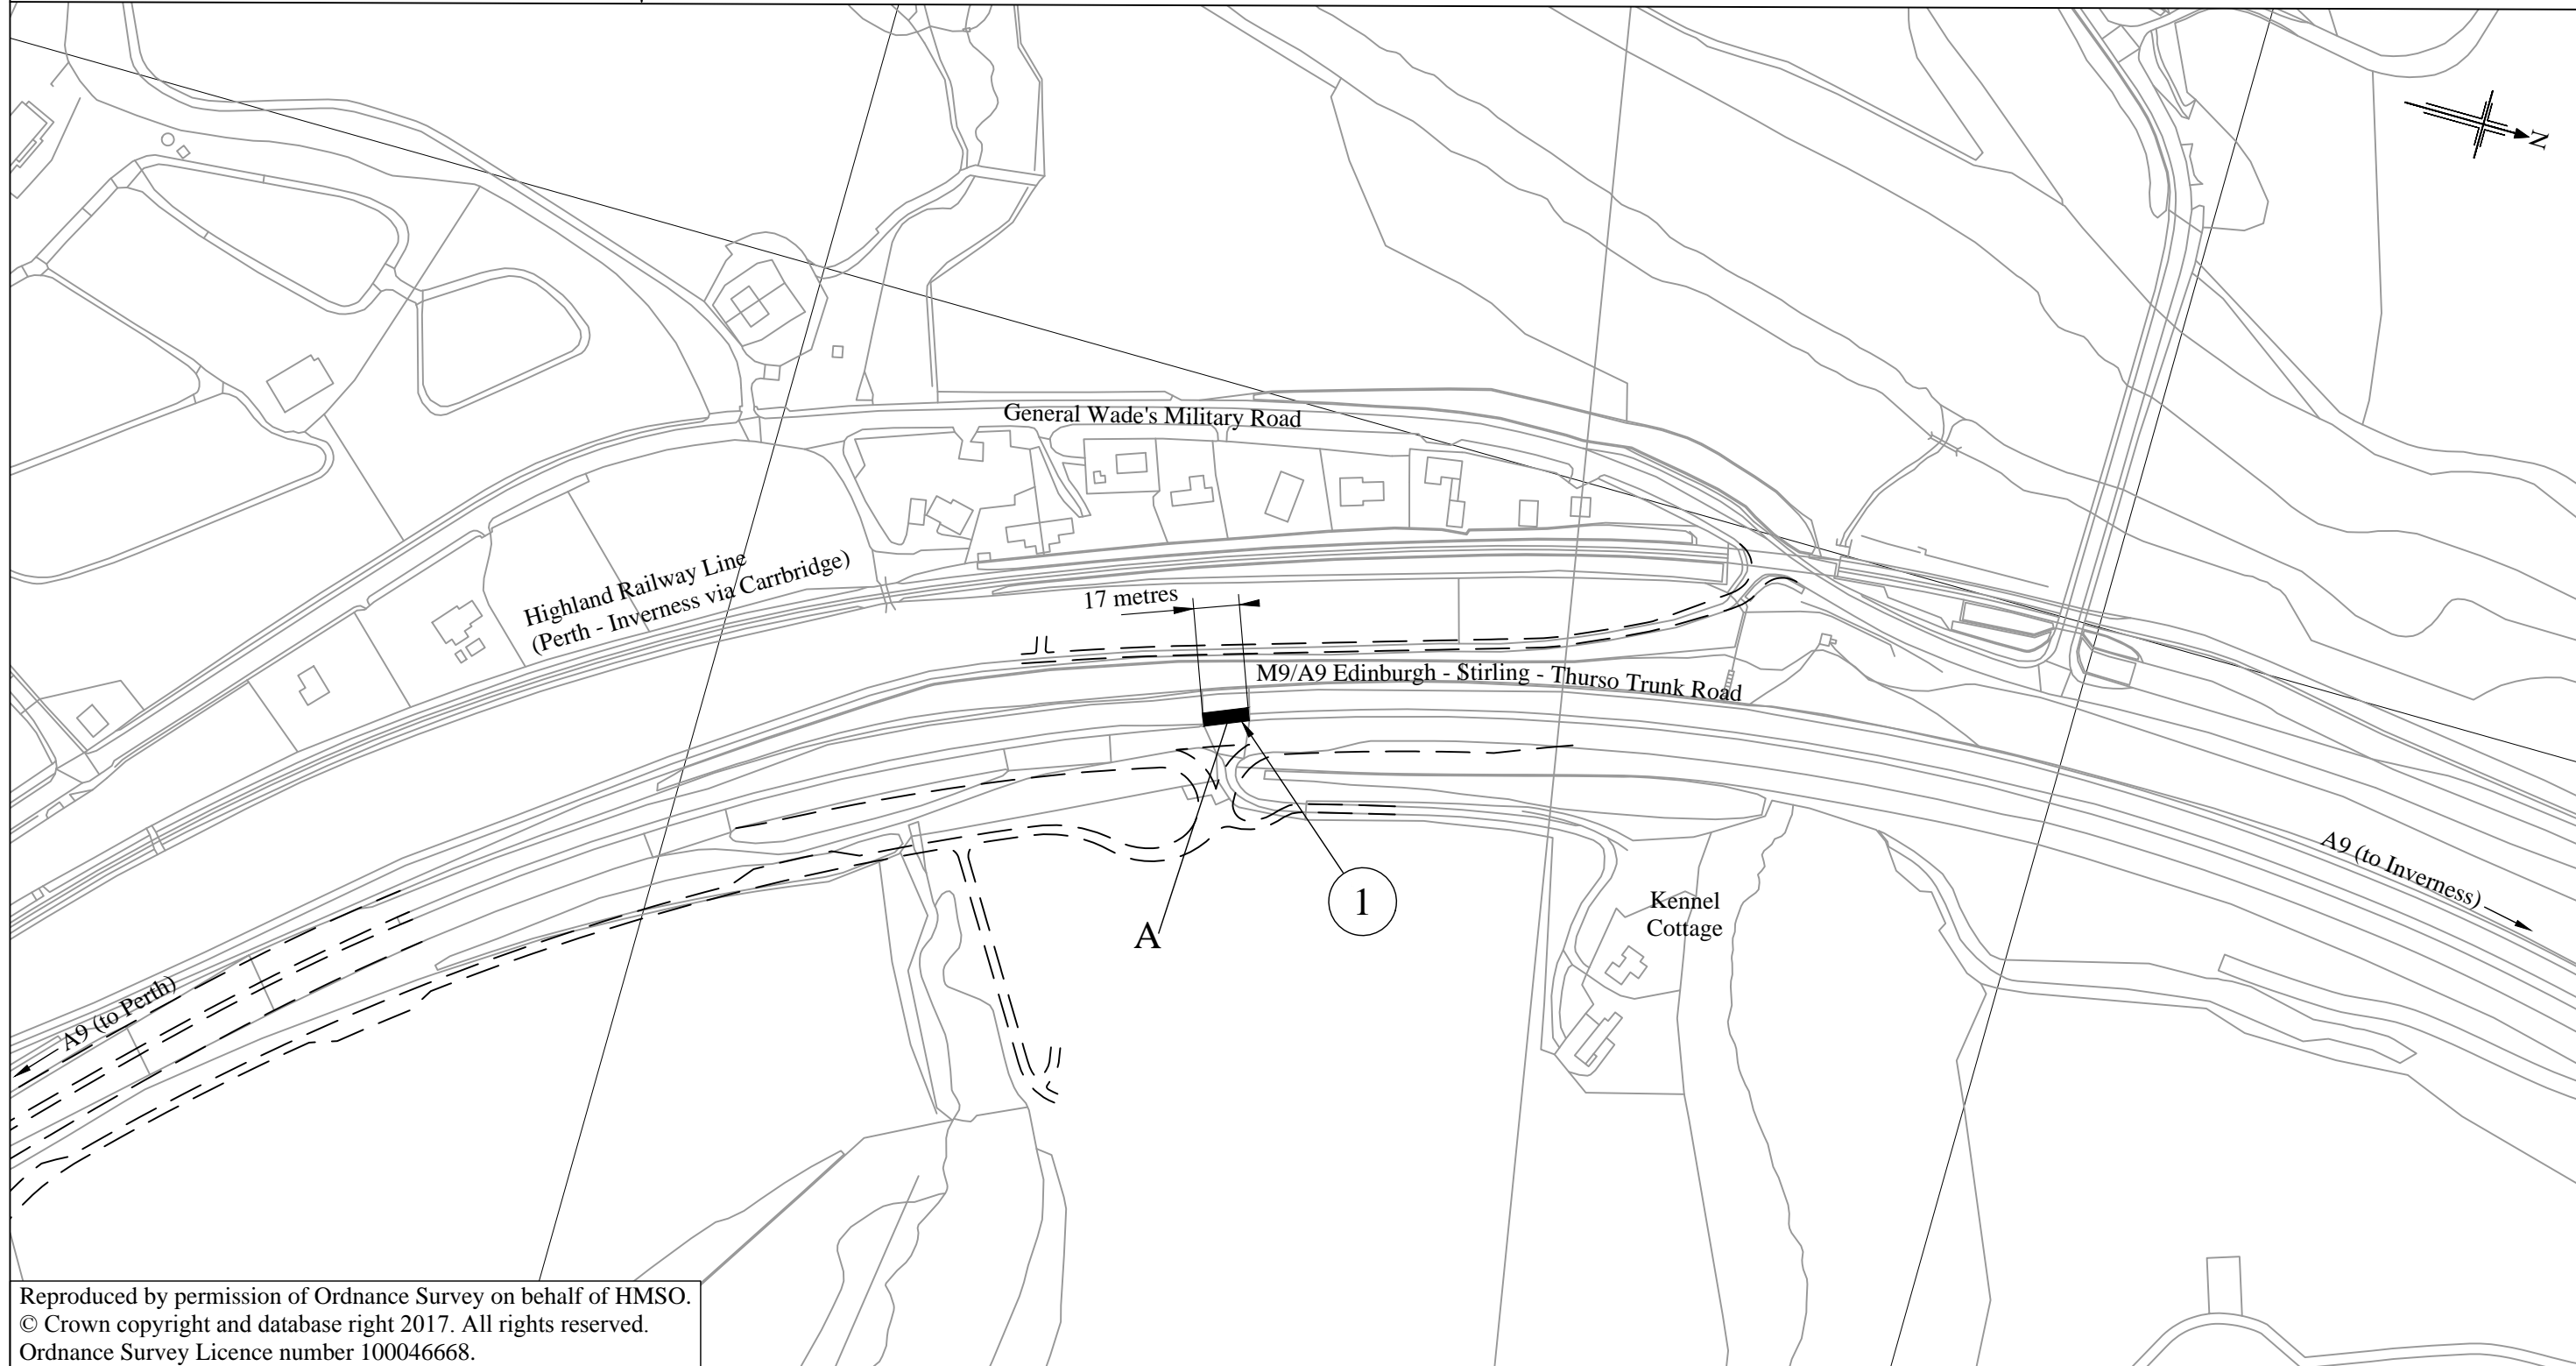

Reproduced by permission of Ordnance Survey on behalf of HMSO.  
© Crown copyright and database right 2017. All rights reserved.  
Ordnance Survey Licence number 100046668.

Scale :- 1/2500

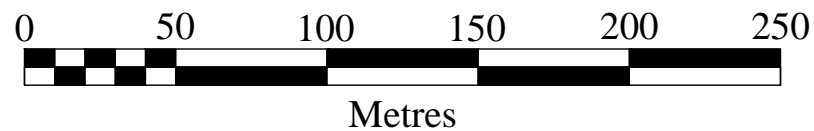

**The A9 Trunk Road  
(Pitlochry to Killecrankie)  
(Prohibition of Specified Turns) Order 201[ ]**