
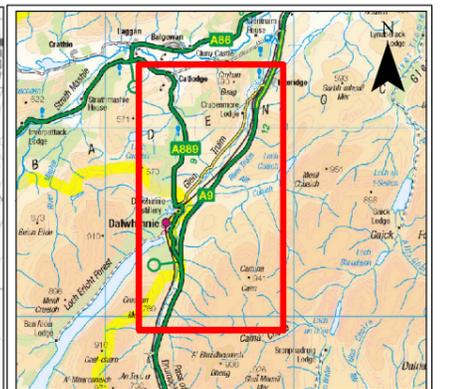


Community and Private Assets

Drawing No.	Drawing Type	Drawing Title	Projectwise Drawing Reference	Software
8.1	BASELINE PLAN	COMMUNITY AND PRIVATE ASSETS	A9P09-CFJ-EGN-J_ZZZZZ_ZZ-DR-EN-0005	GIS
8.2	ASSESSMENT PLAN	COMMUNITY AND PRIVATE ASSETS chainage 0 to 20000	A9P08-CFJ-EGN-J_ML000_ZZ-DR-EN-0002	GIS
8.3	ASSESSMENT PLAN	COMMUNITY AND PRIVATE ASSETS chainage 20000 to 23000	A9P08-CFJ-EGN-J_ML200_ZZ-DR-EN-0002	GIS
8.4	ASSESSMENT PLAN	COMMUNITY AND PRIVATE ASSETS chainage 22000 to 25400	A9P08-CFJ-EGN-J_ML220_ZZ-DR-EN-0001	GIS
8.5	ASSESSMENT PLAN	COMMUNITY AND PRIVATE ASSETS chainage 25200 to 28400	A9P08-CFJ-EGN-J_ML252_ZZ-DR-EN-0001	GIS
8.6	ASSESSMENT PLAN	COMMUNITY AND PRIVATE ASSETS chainage 28200 to 31050	A9P08-CFJ-EGN-J_ML282_ZZ-DR-EN-0001	GIS
8.7	BASELINE PLAN	LAND CAPABILITY FOR AGRICULTURE	A9P09-CFJ-EGN-J_ZZZZZ_ZZ-DR-EN-0006	GIS
8.8	ASSESSMENT PLAN	LAND CAPABILITY FOR AGRICULTURE chainage 0 to 20000	A9P08-CFJ-EGN-J_ML000_ZZ-DR-EN-0003	GIS
8.9	ASSESSMENT PLAN	LAND CAPABILITY FOR AGRICULTURE chainage 20000 to 23000	A9P08-CFJ-EGN-J_ML200_ZZ-DR-EN-0003	GIS
8.10	ASSESSMENT PLAN	LAND CAPABILITY FOR AGRICULTURE chainage 22000 to 25400	A9P08-CFJ-EGN-J_ML220_ZZ-DR-EN-0002	GIS
8.11	ASSESSMENT PLAN	LAND CAPABILITY FOR AGRICULTURE chainage 25200 to 28400	A9P08-CFJ-EGN-J_ML252_ZZ-DR-EN-0001	GIS
8.12	ASSESSMENT PLAN	LAND CAPABILITY FOR AGRICULTURE chainage 28200 to 31050	A9P08-CFJ-EGN-J_ML282_ZZ-DR-EN-0002	GIS

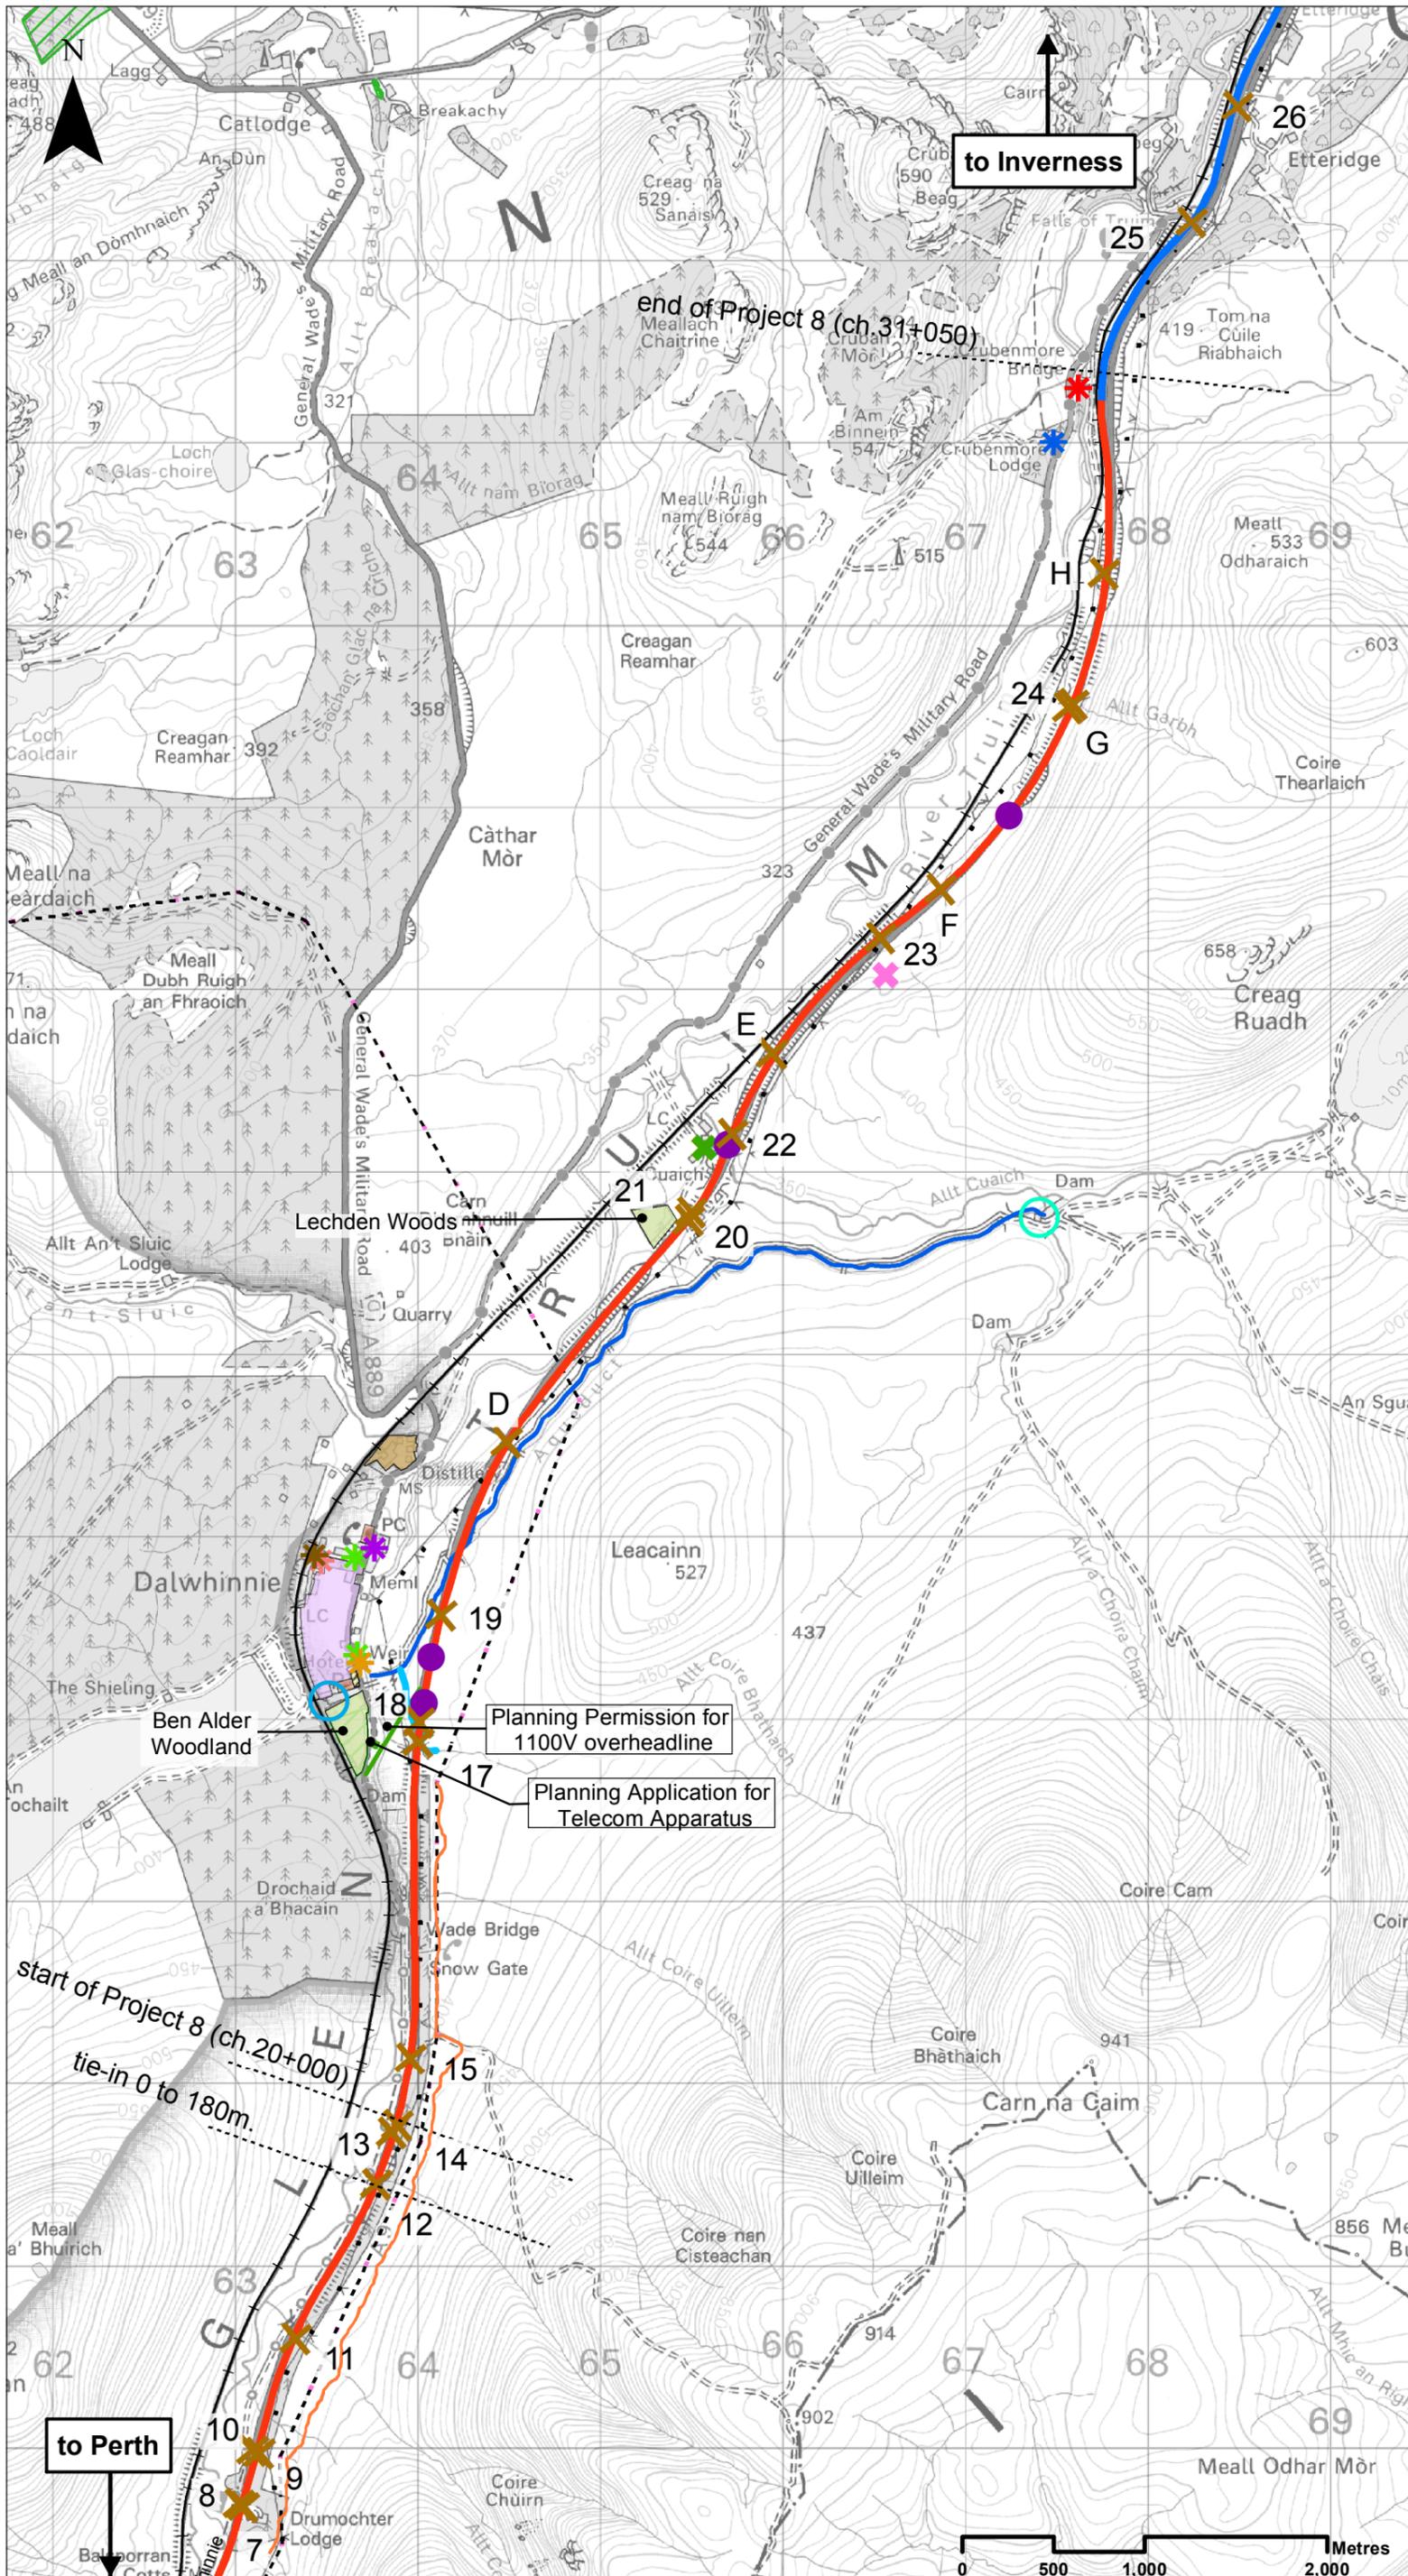

Legend

- Proposed Scheme Extents
- Existing Dualled
- Existing Single
- Planning Permission for retention of BDL Track
- Other Planning Permissions
- SSE Aqueduct
- Highland Mainline railway
- Beaulie to Denny Overhead Powerline
- SSE Water Pipe
- Beaulie to Denny Pylons
- Decommissioned Pylon
- Housing, first phase (LDP Allocation)
- Open Space (LDP Allocation)
- Economic Development (LDP Allocation)
- Woodland
- Dalwhinnie Distillery and Visitor Centre
- Petrol filling station, post office and hot food takeaway
- Felling Licence
- SSE Hydro Workshop
- SSE Cuaich Hydro Power Station
- ★ Truim Cottage
- ★ Crubenmore Lodge
- ★ Hotel
- ★ Cafe
- ★ Village Hall
- ★ Railway Station
- ★ School (closed)
- ★ Cuaich 5 Residential properties with associated workshop and store
- ★ Lunch hut
- Sheep Creep
- ✕ Access

SCALE 1:35000

P04	S3	NOV 2017	FINAL REVISIONS	ST	JF
P03	S3	SEPT 2017	INTERNAL REVISIONS	ST	JF
P02	S3	AUG 2017	DESIGN UPDATE	ST	JF
P01	S3	MAR 2017	DRAFT FOR COMMENT	ST	JF
REV	SUIT	DATE	DESCRIPTION	BY	APP



ch2m FAIRHURST
 CH2MHILL Fairhurst JV
 CO: City Park 368 Alexandra Parade Glasgow G31 3AU
 Tel + 44 (0) 141 552 2000 Fax +44 (0) 141 552 2525



**PROJECT 8 DALWHINNIE TO CRUBENMORE EIA
 BASELINE PLAN
 DRAWING 8.1
 COMMUNITY AND PRIVATE ASSETS**

DESIGN: EH	DRAWN: ST	CHK: DW	APP: JF
DATE: 07/12/2017			

PROJ: 495298	DWG: A9P08-CF3-EGN-J-ZZZZZ-ZZ-DR-EN-0005
SHEET: 1 OF 1	SUITABILITY: A3

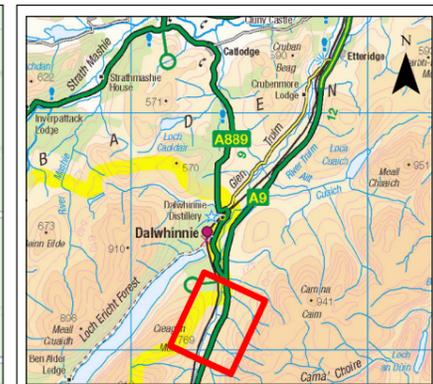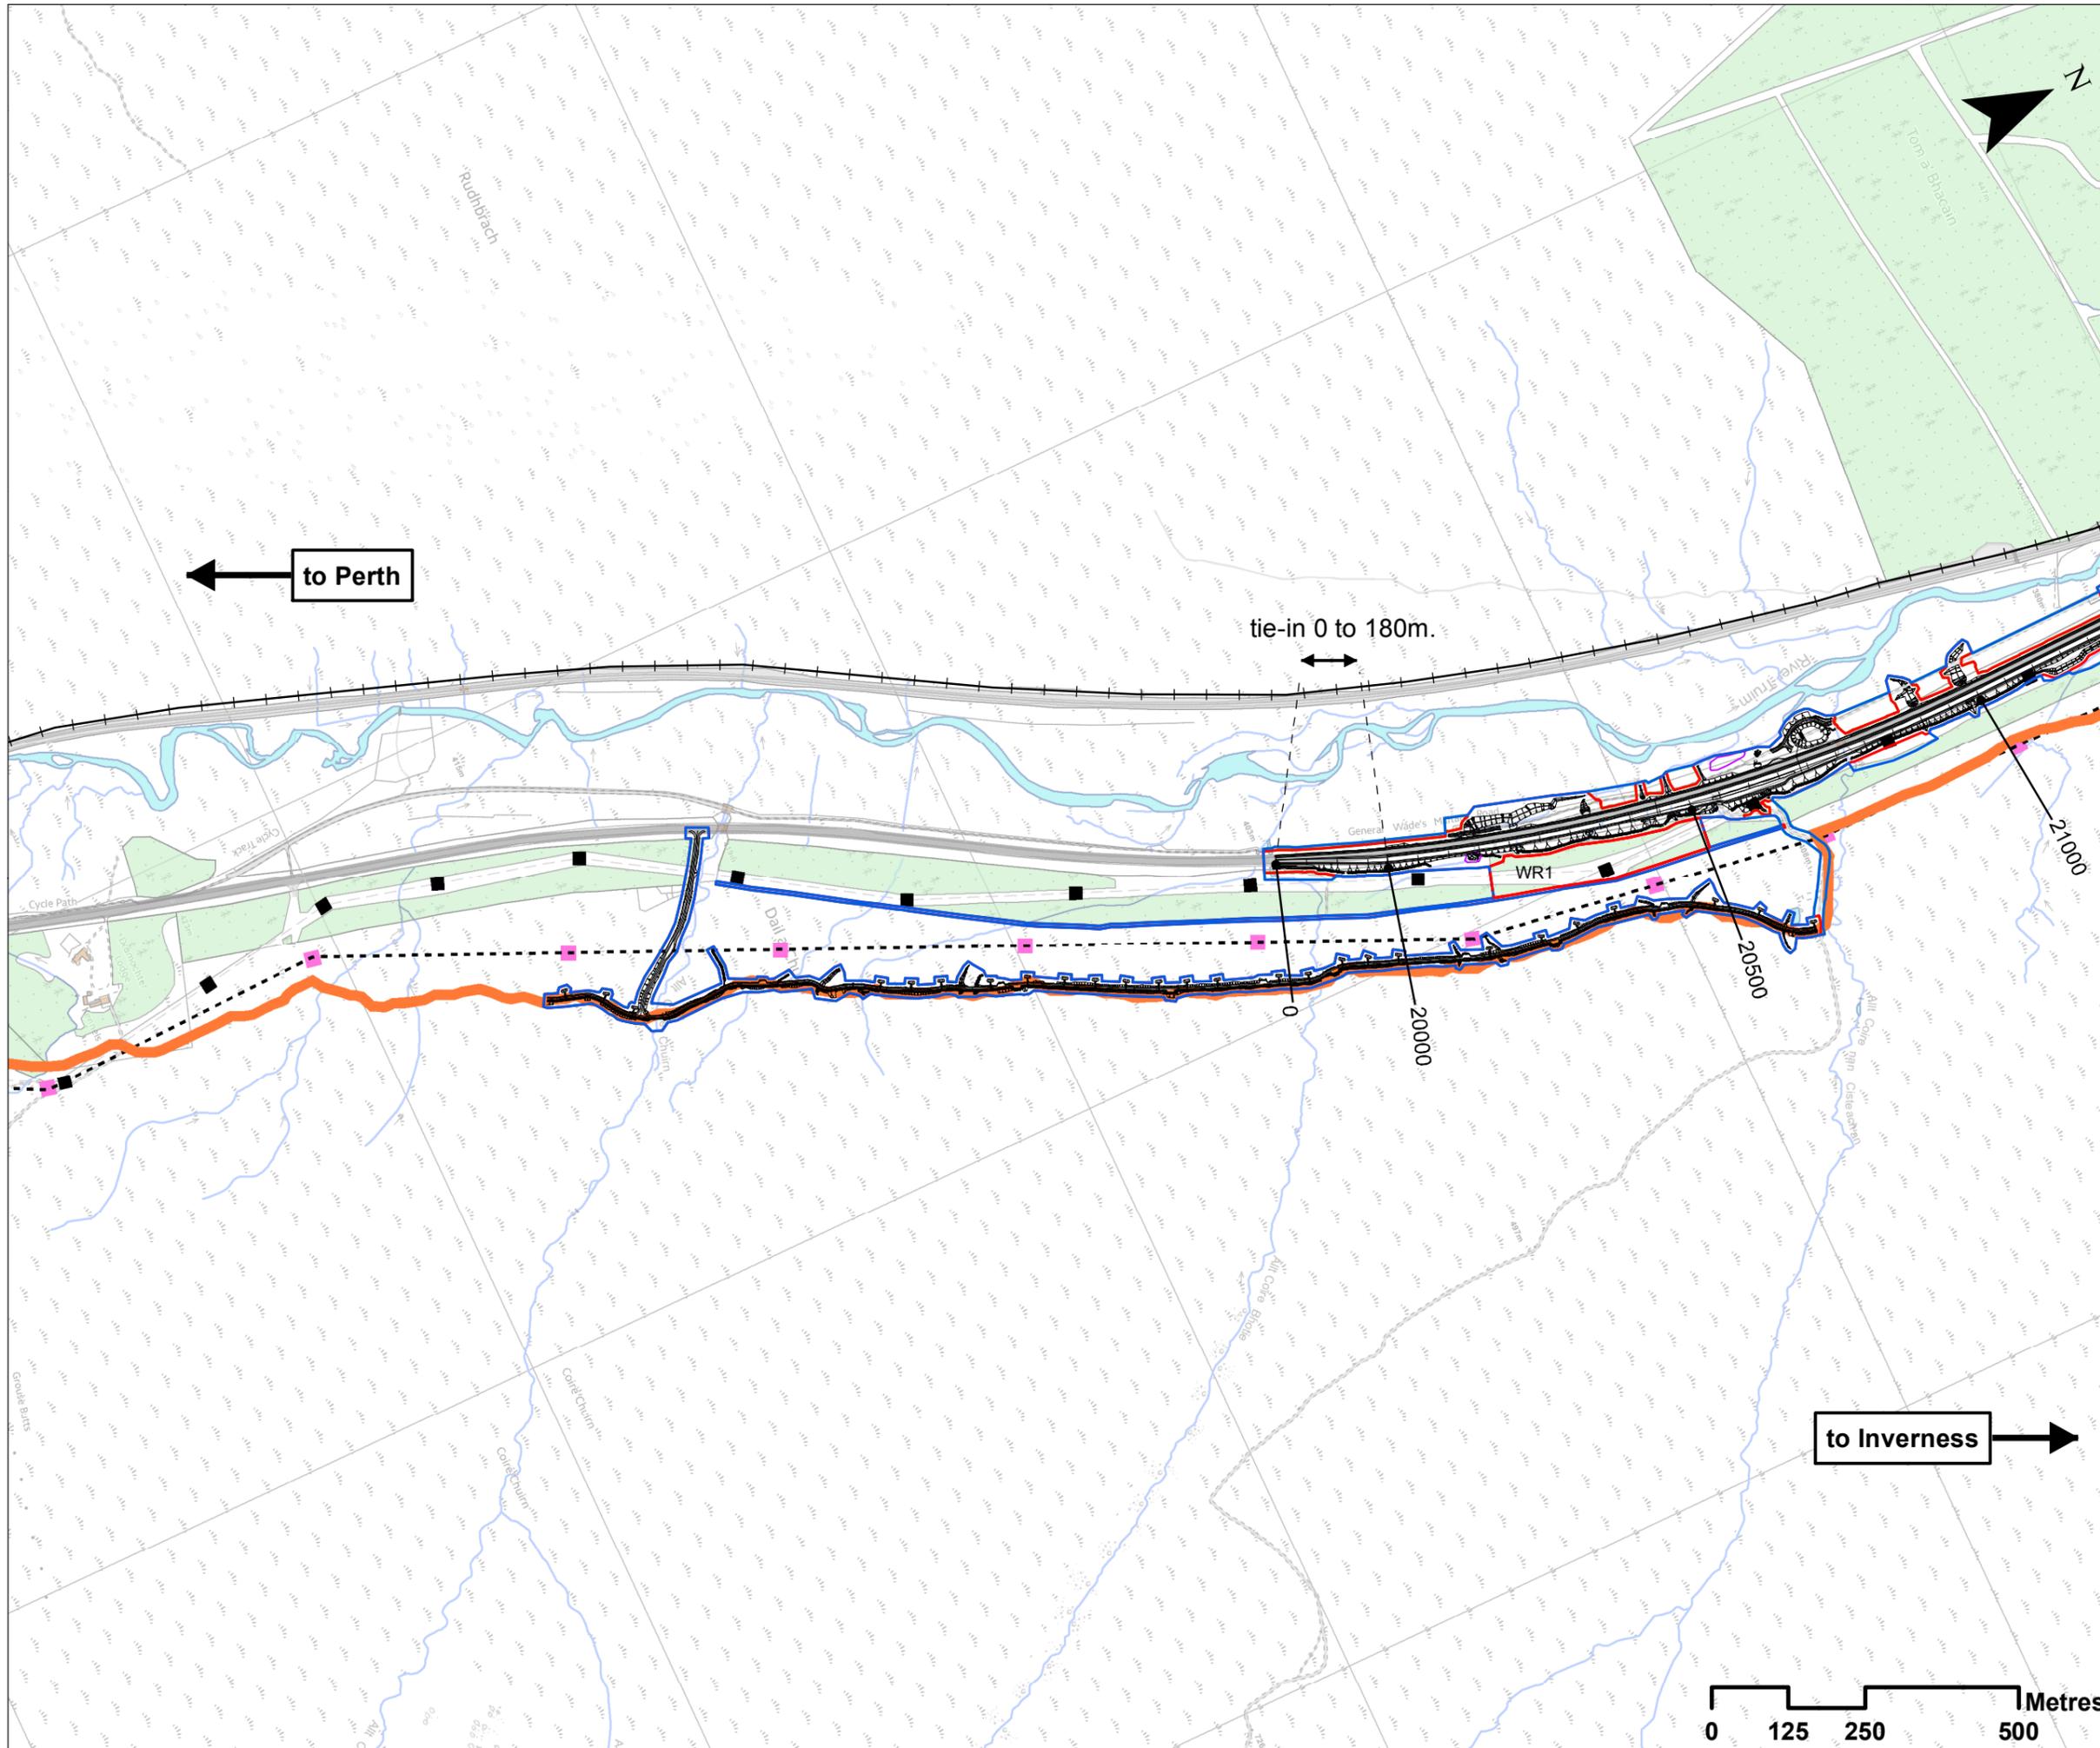

Legend

- Proposed Scheme Detail
- Compensatory Storage Areas
- Assessment Boundary - Permanent Works
- Assessment Boundary - Temporary Works
- WR1 30m Winter Resilience Tree Belt (Indicative)
- Land Made Available
- Planning Permission for retention of BDL Track
- Highland Mainline railway
- Beaulieu to Denny Overhead Powerline
- Beaulieu to Denny Pylons
- Decommissioned Pylon

SCALE 1:10000

P04	S3	NOV 2017	FINAL REVISIONS	ST	JF
P03	S3	SEPT 2017	INTERNAL REVISIONS	ST	JF
P02	S3	AUG 2017	DESIGN UPDATE	ST	JF
P01	S3	MAR 2017	DRAFT FOR COMMENT	ST	JF
REV	SUI	DATE	DESCRIPTION	BY	APP

ch2m FAIRHURST

CH2MHILL Fairhurst JV
 C/O: City Park 368 Alexandra Parade Glasgow G31 3AU
 Tel + 44 (0) 141 552 2000 Fax +44 (0) 141 552 2525



**PROJECT 8 DALWHINNIE TO CRUBENMORE EIA
 ASSESSMENT PLAN
 DRAWING 8.2
 COMMUNITY AND PRIVATE ASSETS
 chainage 0 to 20000**


DESIGN: EH	DRAWN: ST	CHK: DW	APP: JF
---------------	--------------	------------	------------



DATE: 07/12/2017

PROJ: 495298

DWG: A9P08-CFJ-EGN-J-ML000-ZZ-DR-EN-0002

SHEET: 1 OF 5	REVISION: C01	SUITABILITY: A3
------------------	------------------	--------------------

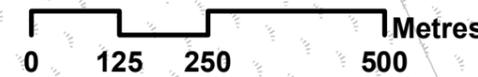

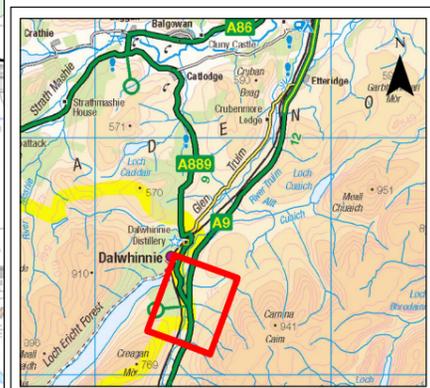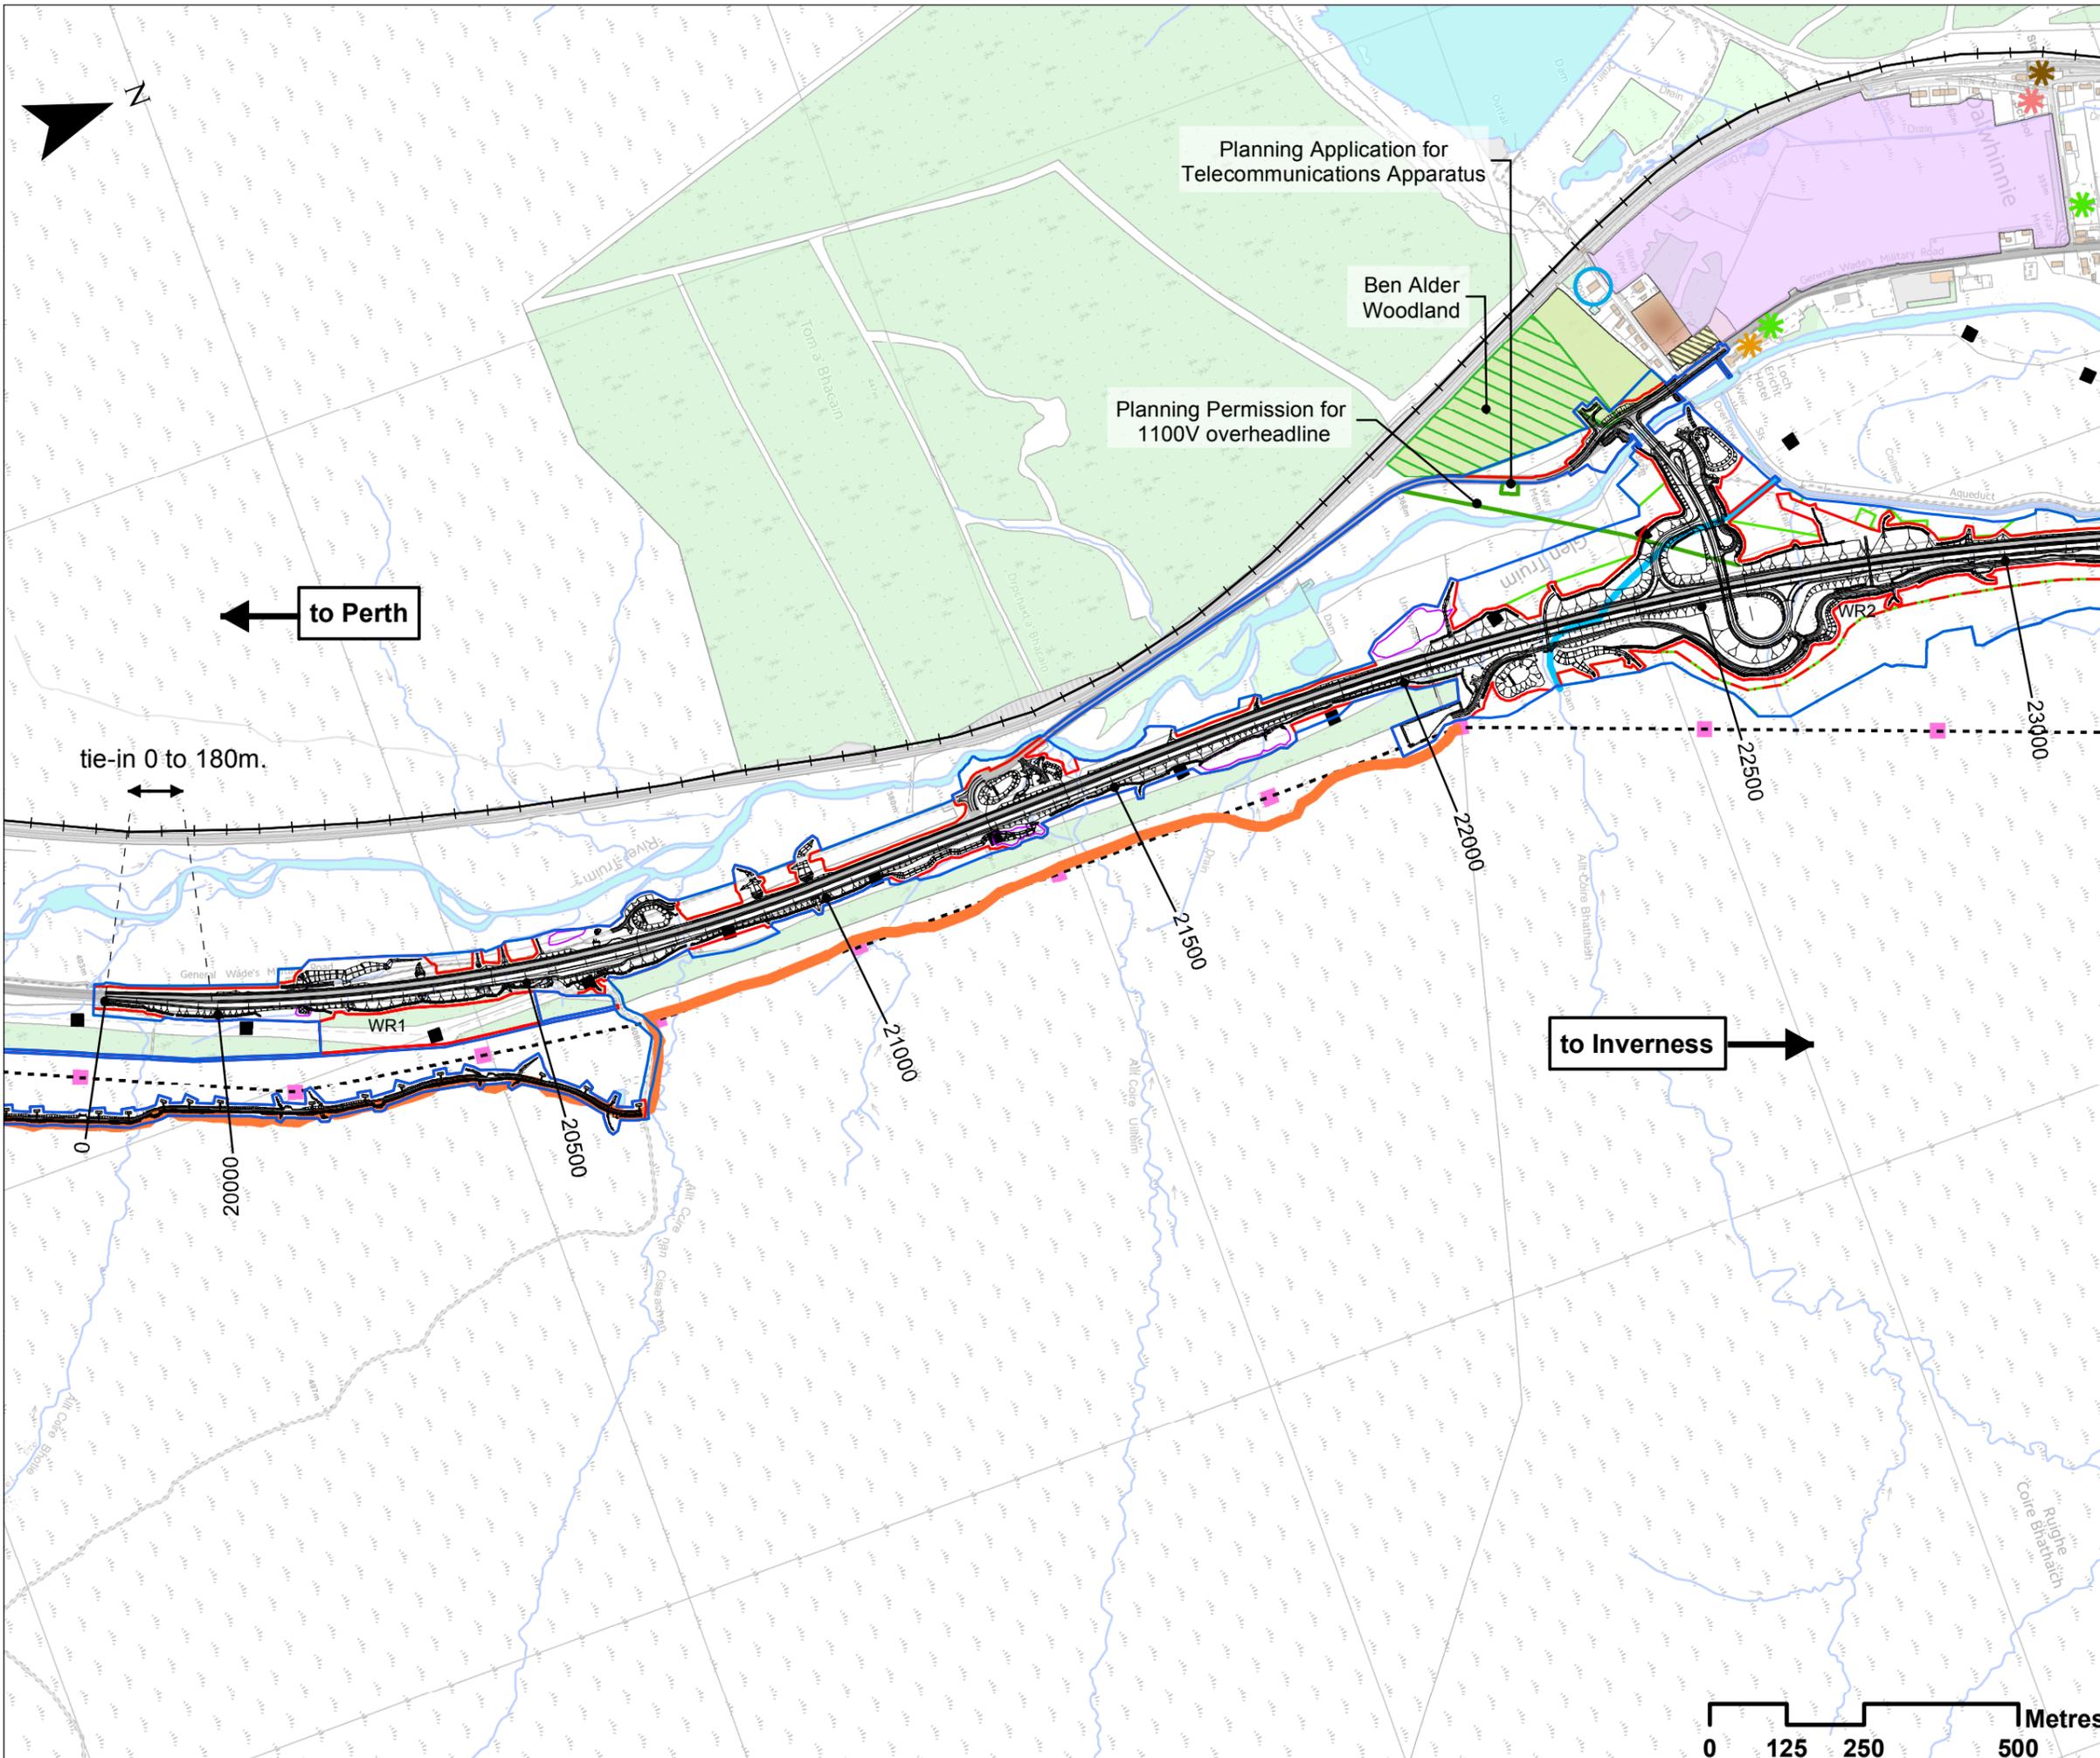

- ### Legend
- Proposed Scheme Detail
 - Compensatory Storage Areas
 - Assessment Boundary - Permanent Works
 - Assessment Boundary - Temporary Works
 - WR1 30m Winter Resilience Tree Belt (Indicative)
 - Land Made Available
 - Planning Permission for retention of BDL Track
 - Other Planning Permissions
 - Highland Mainline railway
 - Beaulieu to Denny Overhead Powerline
 - SSE Water Pipe
 - Beaulieu to Denny Pylons
 - Decommissioned Pylon
 - Housing, first phase (LDP Allocation)
 - Economic Development (LDP Allocation)
 - Open Space (LDP Allocation)
 - Felling Licence Expired
 - Felling Licence
 - Woodland
 - Petrol filling station, post office and hot food takeaway
 - Hotel
 - Cafe
 - Railway Station
 - School (closed)
 - SSE Hydro Workshop

SCALE 1:10000

P04	S3	NOV 2017	FINAL REVISIONS	ST	JF
P03	S3	SEPT 2017	INTERNAL REVISIONS	ST	JF
P02	S3	AUG 2017	DESIGN UPDATE	ST	JF
P01	S3	MAR 2017	DRAFT FOR COMMENT	ST	JF
REV	SUI	DATE	DESCRIPTION	BY	APP

ch2m FAIRHURST
 CH2MHILL Fairhurst JV
 C/O: City Park 368 Alexandra Parade Glasgow G31 3AU
 Tel + 44 (0) 141 552 2000 Fax +44 (0) 141 552 2525



**PROJECT 8 DALWHINNIE TO CRUBENMORE EIA
 ASSESSMENT PLAN
 DRAWING 8.3
 COMMUNITY AND PRIVATE ASSETS
 chainage 20000 to 23000**

DESIGN: EH	DRAWN: ST	CHK: DW	APP: JF
---------------	--------------	------------	------------



DATE: 07/12/2017
 PROJ: 495298

DWG: A9P08-CFJ-EGN-J-ML200-ZZ-DR-EN-0002

SHEET: 2 OF 5	REVISION: C01	SUITABILITY: A3
------------------	------------------	--------------------



Document Path: J:\9161615\Stage_3\9161615\Chapter_8_Community_Private_Assets\Figures\Fig_8.3.mxd

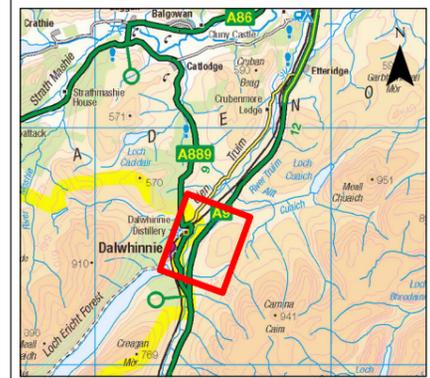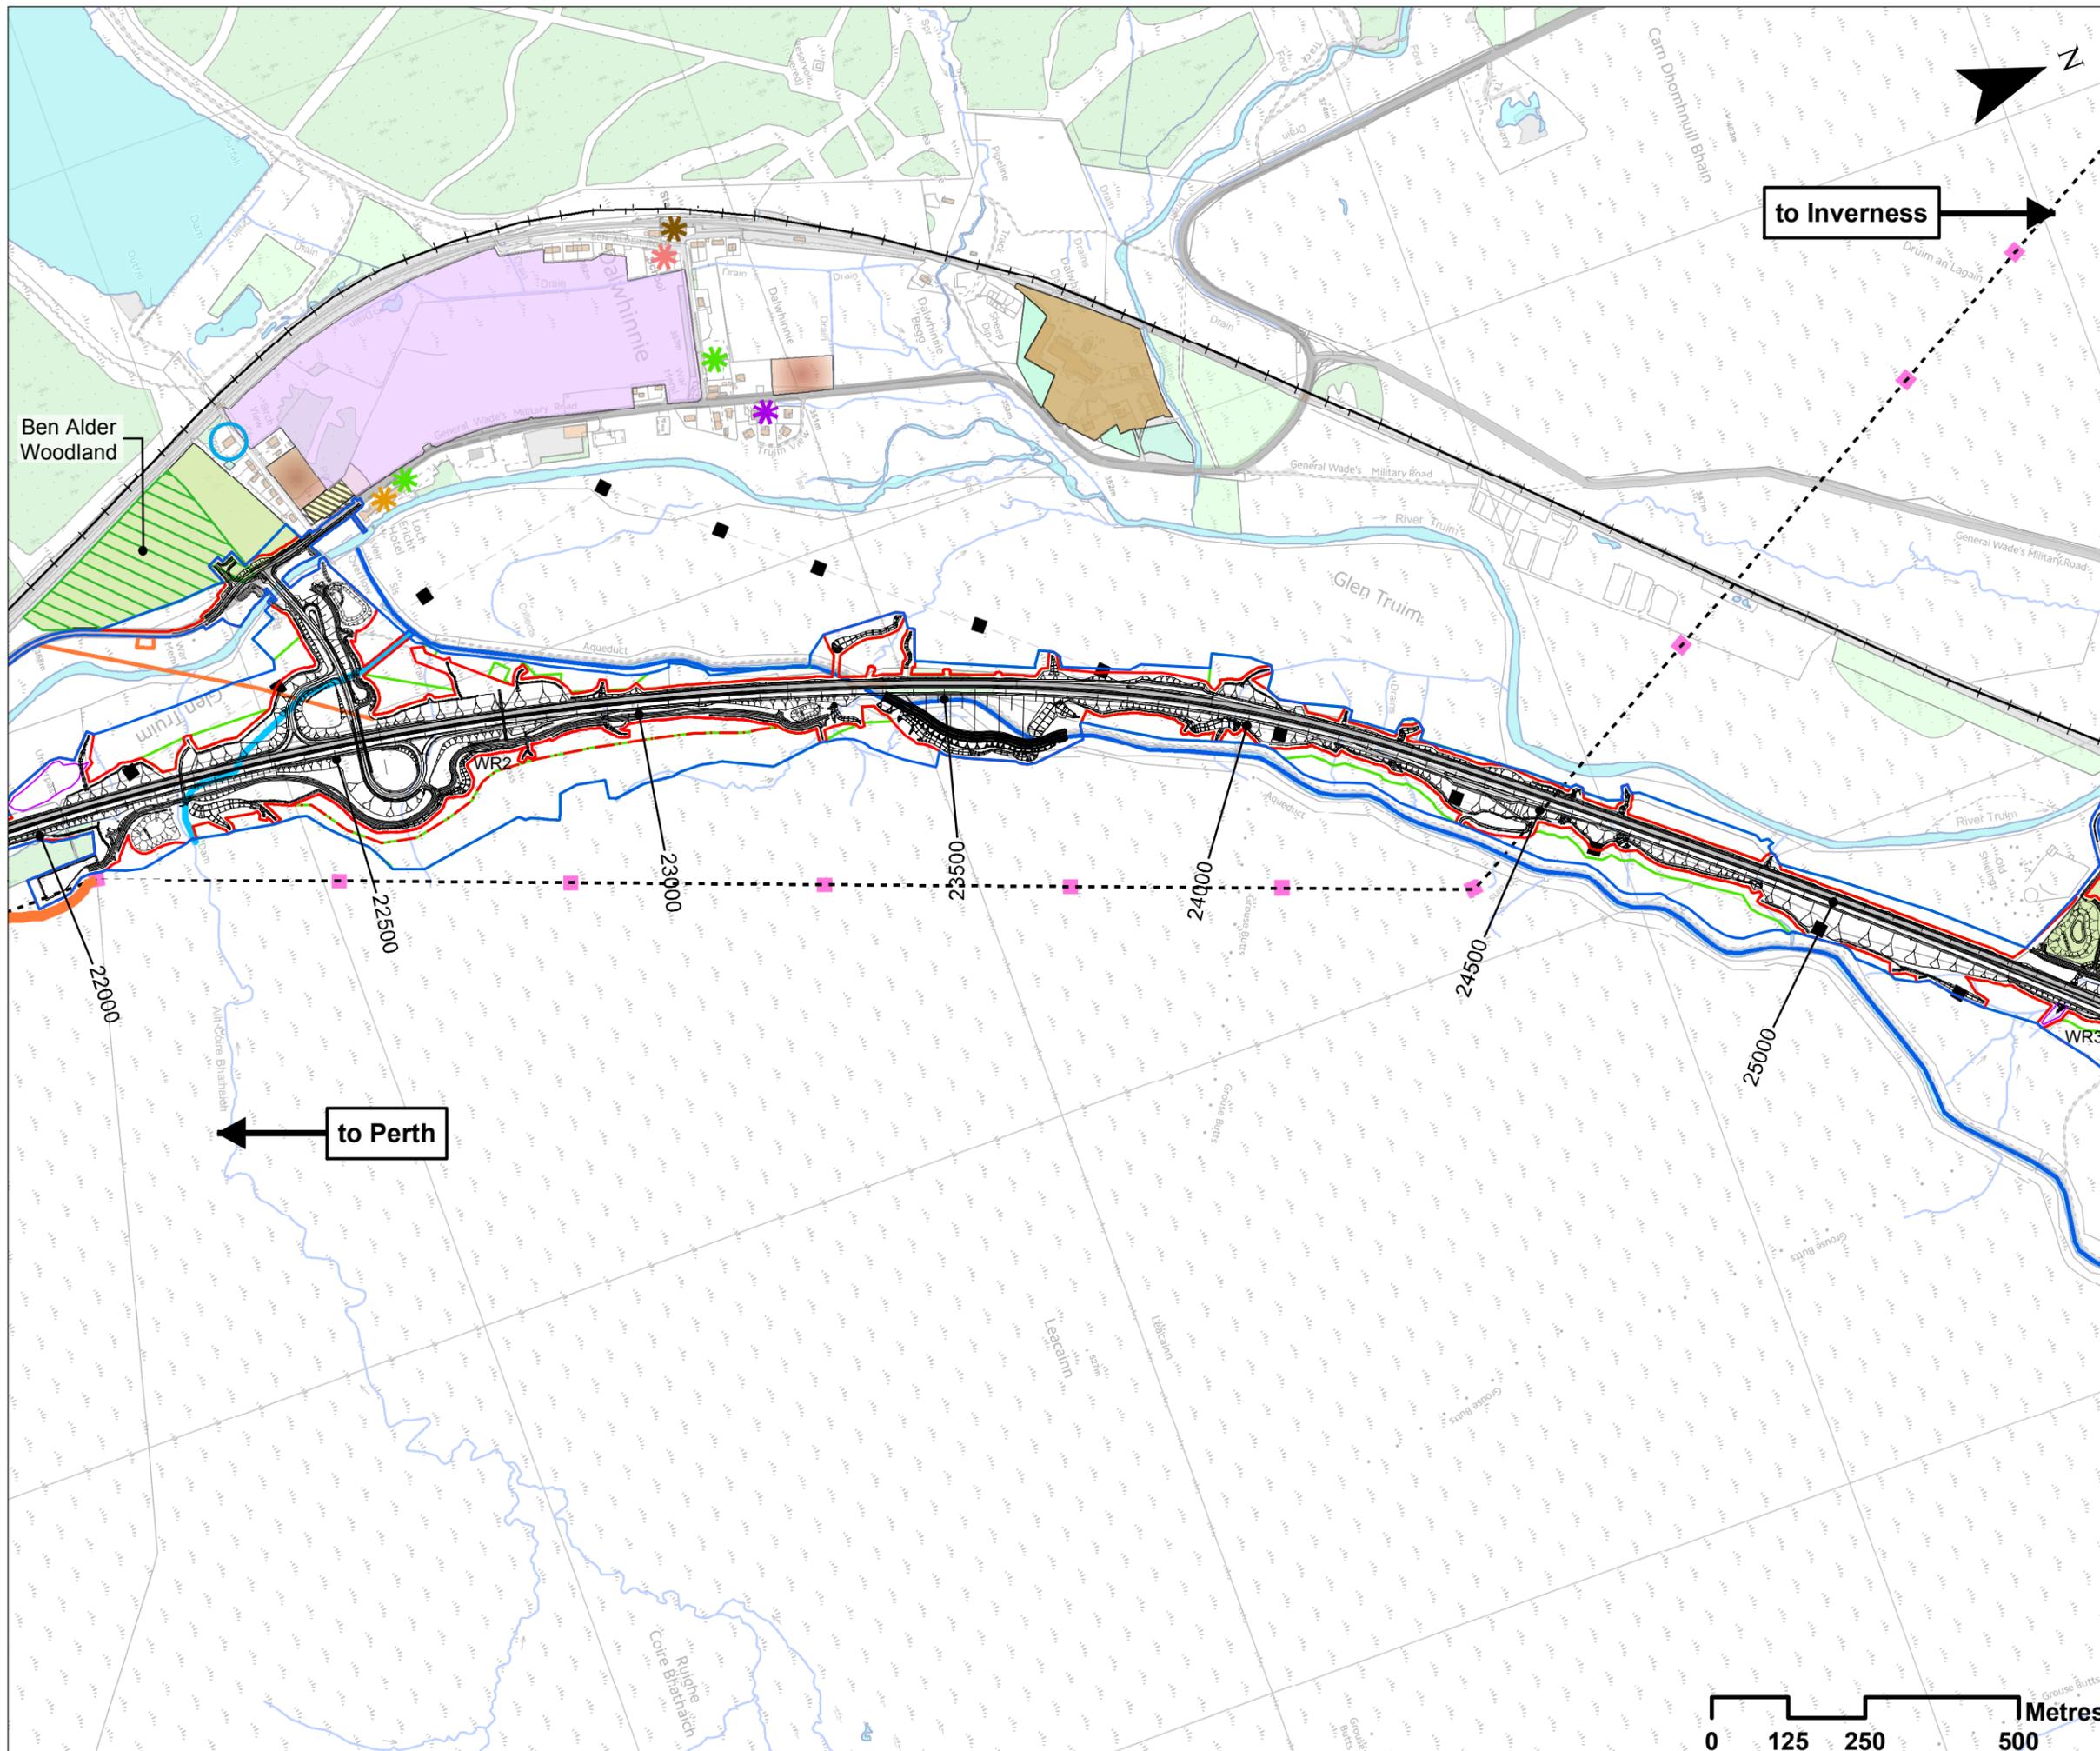

- Legend**
- Proposed Scheme Detail
 - Compensatory Storage
 - Assessment Boundary - Permanent Works
 - Assessment Boundary - Temporary Works
 - WR1 30m Winter Resilience Tree Belt (Indicative)
 - Land Made Available
 - Planning Permission for retention of BDL Track
 - SSE Aqueduct
 - Highland Mainline railway
 - - - Beaulieu to Denny Overhead Powerline
 - SSE Water Pipe
 - Beaulieu to Denny Pylons
 - Decommissioned Pylon
 - Housing, first phase (LDP)
 - Economic Development (LDP Allocation)
 - Open Space (LDP)
 - Felling Licence
 - Felling Licence Expired
 - Woodland
 - Dalwhinnie Distillery and Visitor Centre
 - Petrol filling station, post office and hot food takeaway
 - ★ Hotel
 - ★ Cafe
 - ★ Village Hall
 - ★ Railway Station
 - ★ School (closed)
 - SSE Hydro Workshop

SCALE 1:10000

P04	S3	NOV 2017	FINAL REVISIONS	ST	JF
P03	S3	SEPT 2017	INTERNAL REVISIONS	ST	JF
P02	S3	AUG 2017	DESIGN UPDATE	ST	JF
P01	S3	MAR 2017	DRAFT FOR COMMENT	ST	JF
REV	SUI	DATE	DESCRIPTION	BY	APP

ch2m: FAIRHURST
 CH2MHILL Fairhurst JV
 C/O: City Park 368 Alexandra Parade Glasgow G31 3AU
 Tel + 44 (0) 141 552 2000 Fax +44 (0) 141 552 2525




**PROJECT 8 DALWHINNIE TO CRUBENMORE EIA
 ASSESSMENT PLAN
 DRAWING 8.4
 COMMUNITY AND PRIVATE ASSETS
 chainage 22000 to 25400**

DESIGN: EH	DRAWN: ST	CHK: DW	APP: JF
---------------	--------------	------------	------------



DATE: 07/12/2017
 PROJ: 495298

DWG: A9P08-CFJ-EGN-J-ML220-ZZ-DR-EN-0001

SHEET: 3 OF 5	REVISION: C01	SUITABILITY: A3
------------------	------------------	--------------------

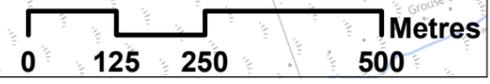

Document Path: J:\916161\Stage_3\916161\Chapter_8_Community_Private_Assets\916161_P08_8.4.mxd

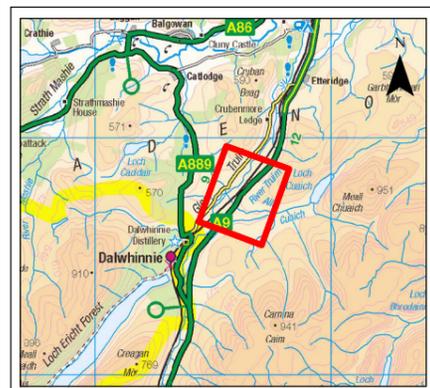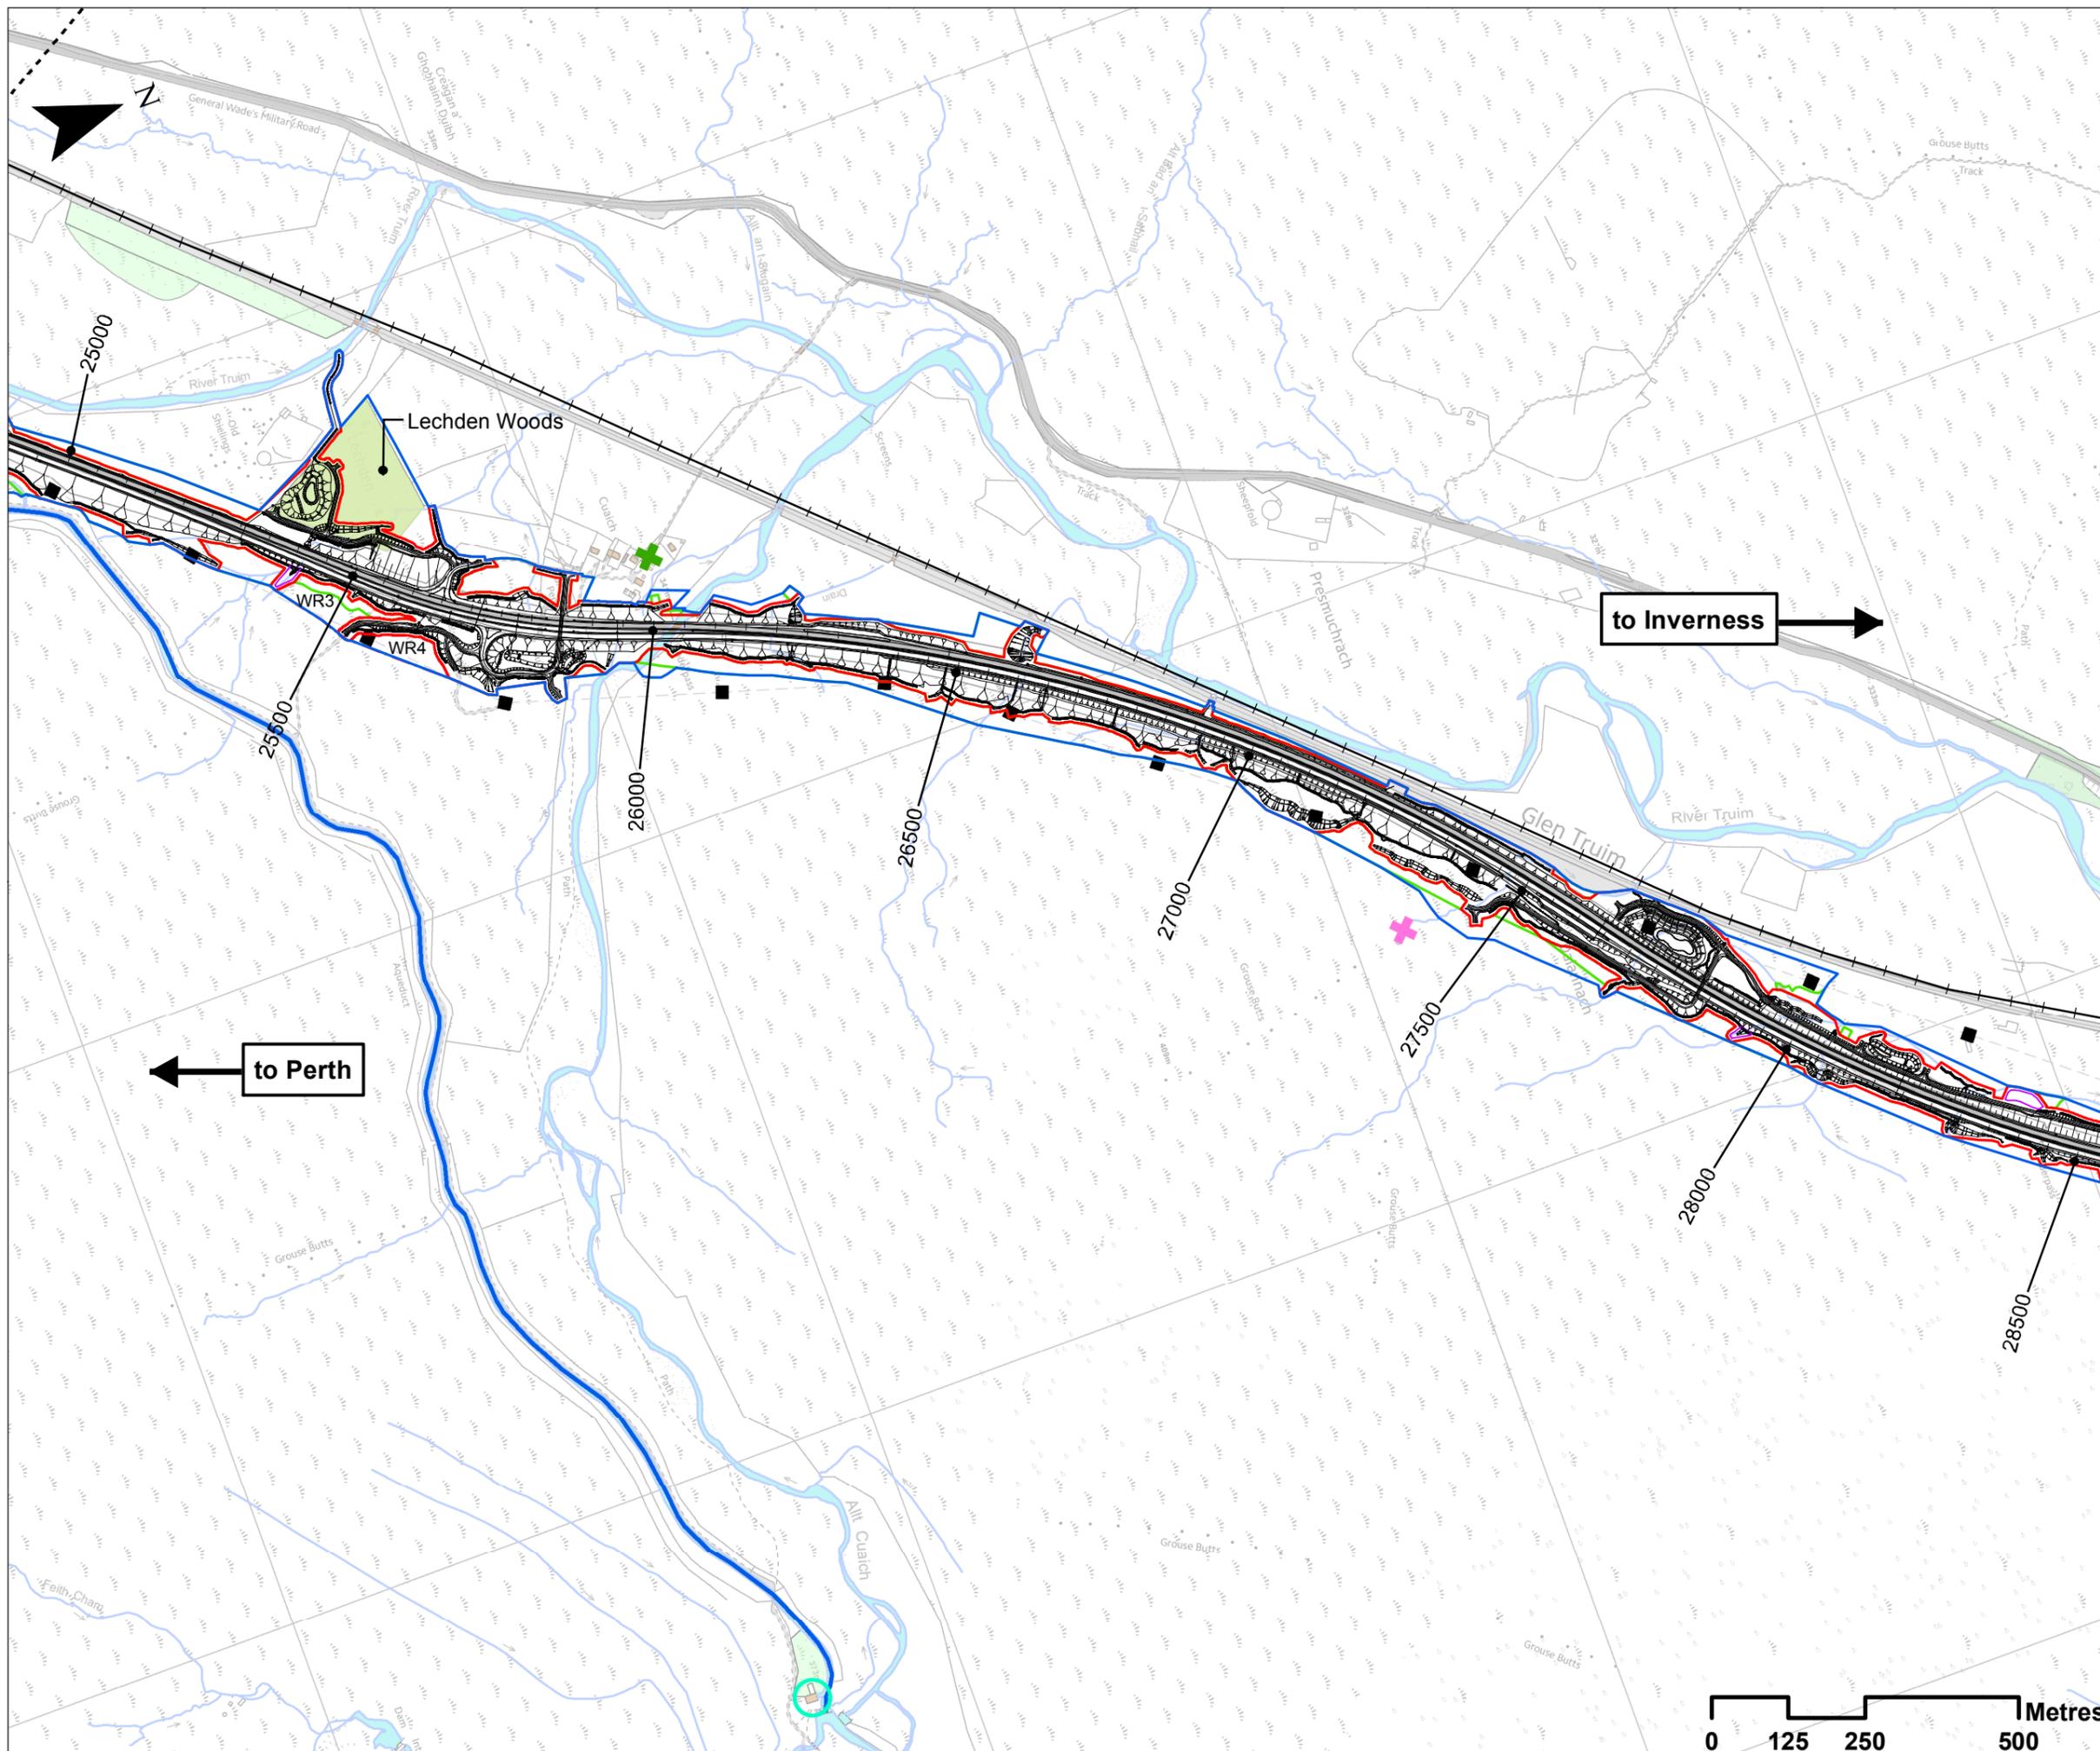

- ### Legend
- Proposed Scheme Detail
 - Compensatory Storage Areas
 - Assessment Boundary - Permanent Works
 - Assessment Boundary - Temporary Works
 - ⊠ 30m Winter Resilience Tree Belt (Indicative)
 - Land Made Available
 - SSE Aqueduct
 - Highland Mainline railway
 - - - Beauty to Denny Overhead Powerline
 - Decommissioned Pylon
 - Woodland
 - SSE Cuaich Hydro Power Station
 - ✕ Cuaich 5 Residential properties with associated workshop and store
 - ✕ Lunch hut

SCALE 1:10000

P04	S3	NOV 2017	FINAL REVISIONS	ST	JF
P03	S3	SEPT 2017	INTERNAL REVISIONS	ST	JF
P02	S3	AUG 2017	DESIGN UPDATE	ST	JF
P01	S3	MAR 2017	DRAFT FOR COMMENT	ST	JF
REV	SUI	DATE	DESCRIPTION	BY	APP

ch2m. FAIRHURST
 CH2MHILL Fairhurst JV
 C/O: City Park 368 Alexandra Parade Glasgow G31 3AU
 Tel + 44 (0) 141 552 2000 Fax +44 (0) 141 552 2525




**PROJECT 8 DALWHINNIE TO CRUBENMORE EIA
 ASSESSMENT PLAN
 DRAWING 8.5
 COMMUNITY AND PRIVATE ASSETS
 chainage 25200 to 28400**

DESIGN: EH	DRAWN: ST	CHK: DW	APP: JF
---------------	--------------	------------	------------


DATE: 07/12/2017
 PROJ: 495298

DWG: A9P08-CFJ-EGN-J-ML252-ZZ-DR-EN-0001

SHEET: 4 OF 5	REVISION: C01	SUITABILITY: A3
------------------	------------------	--------------------

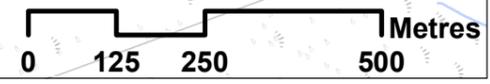

Document Path: J:\9161615\Stage_3\9161615\Stage_3\9161615\Community_Private_Assets\PA8_Figure_8.5.mxd

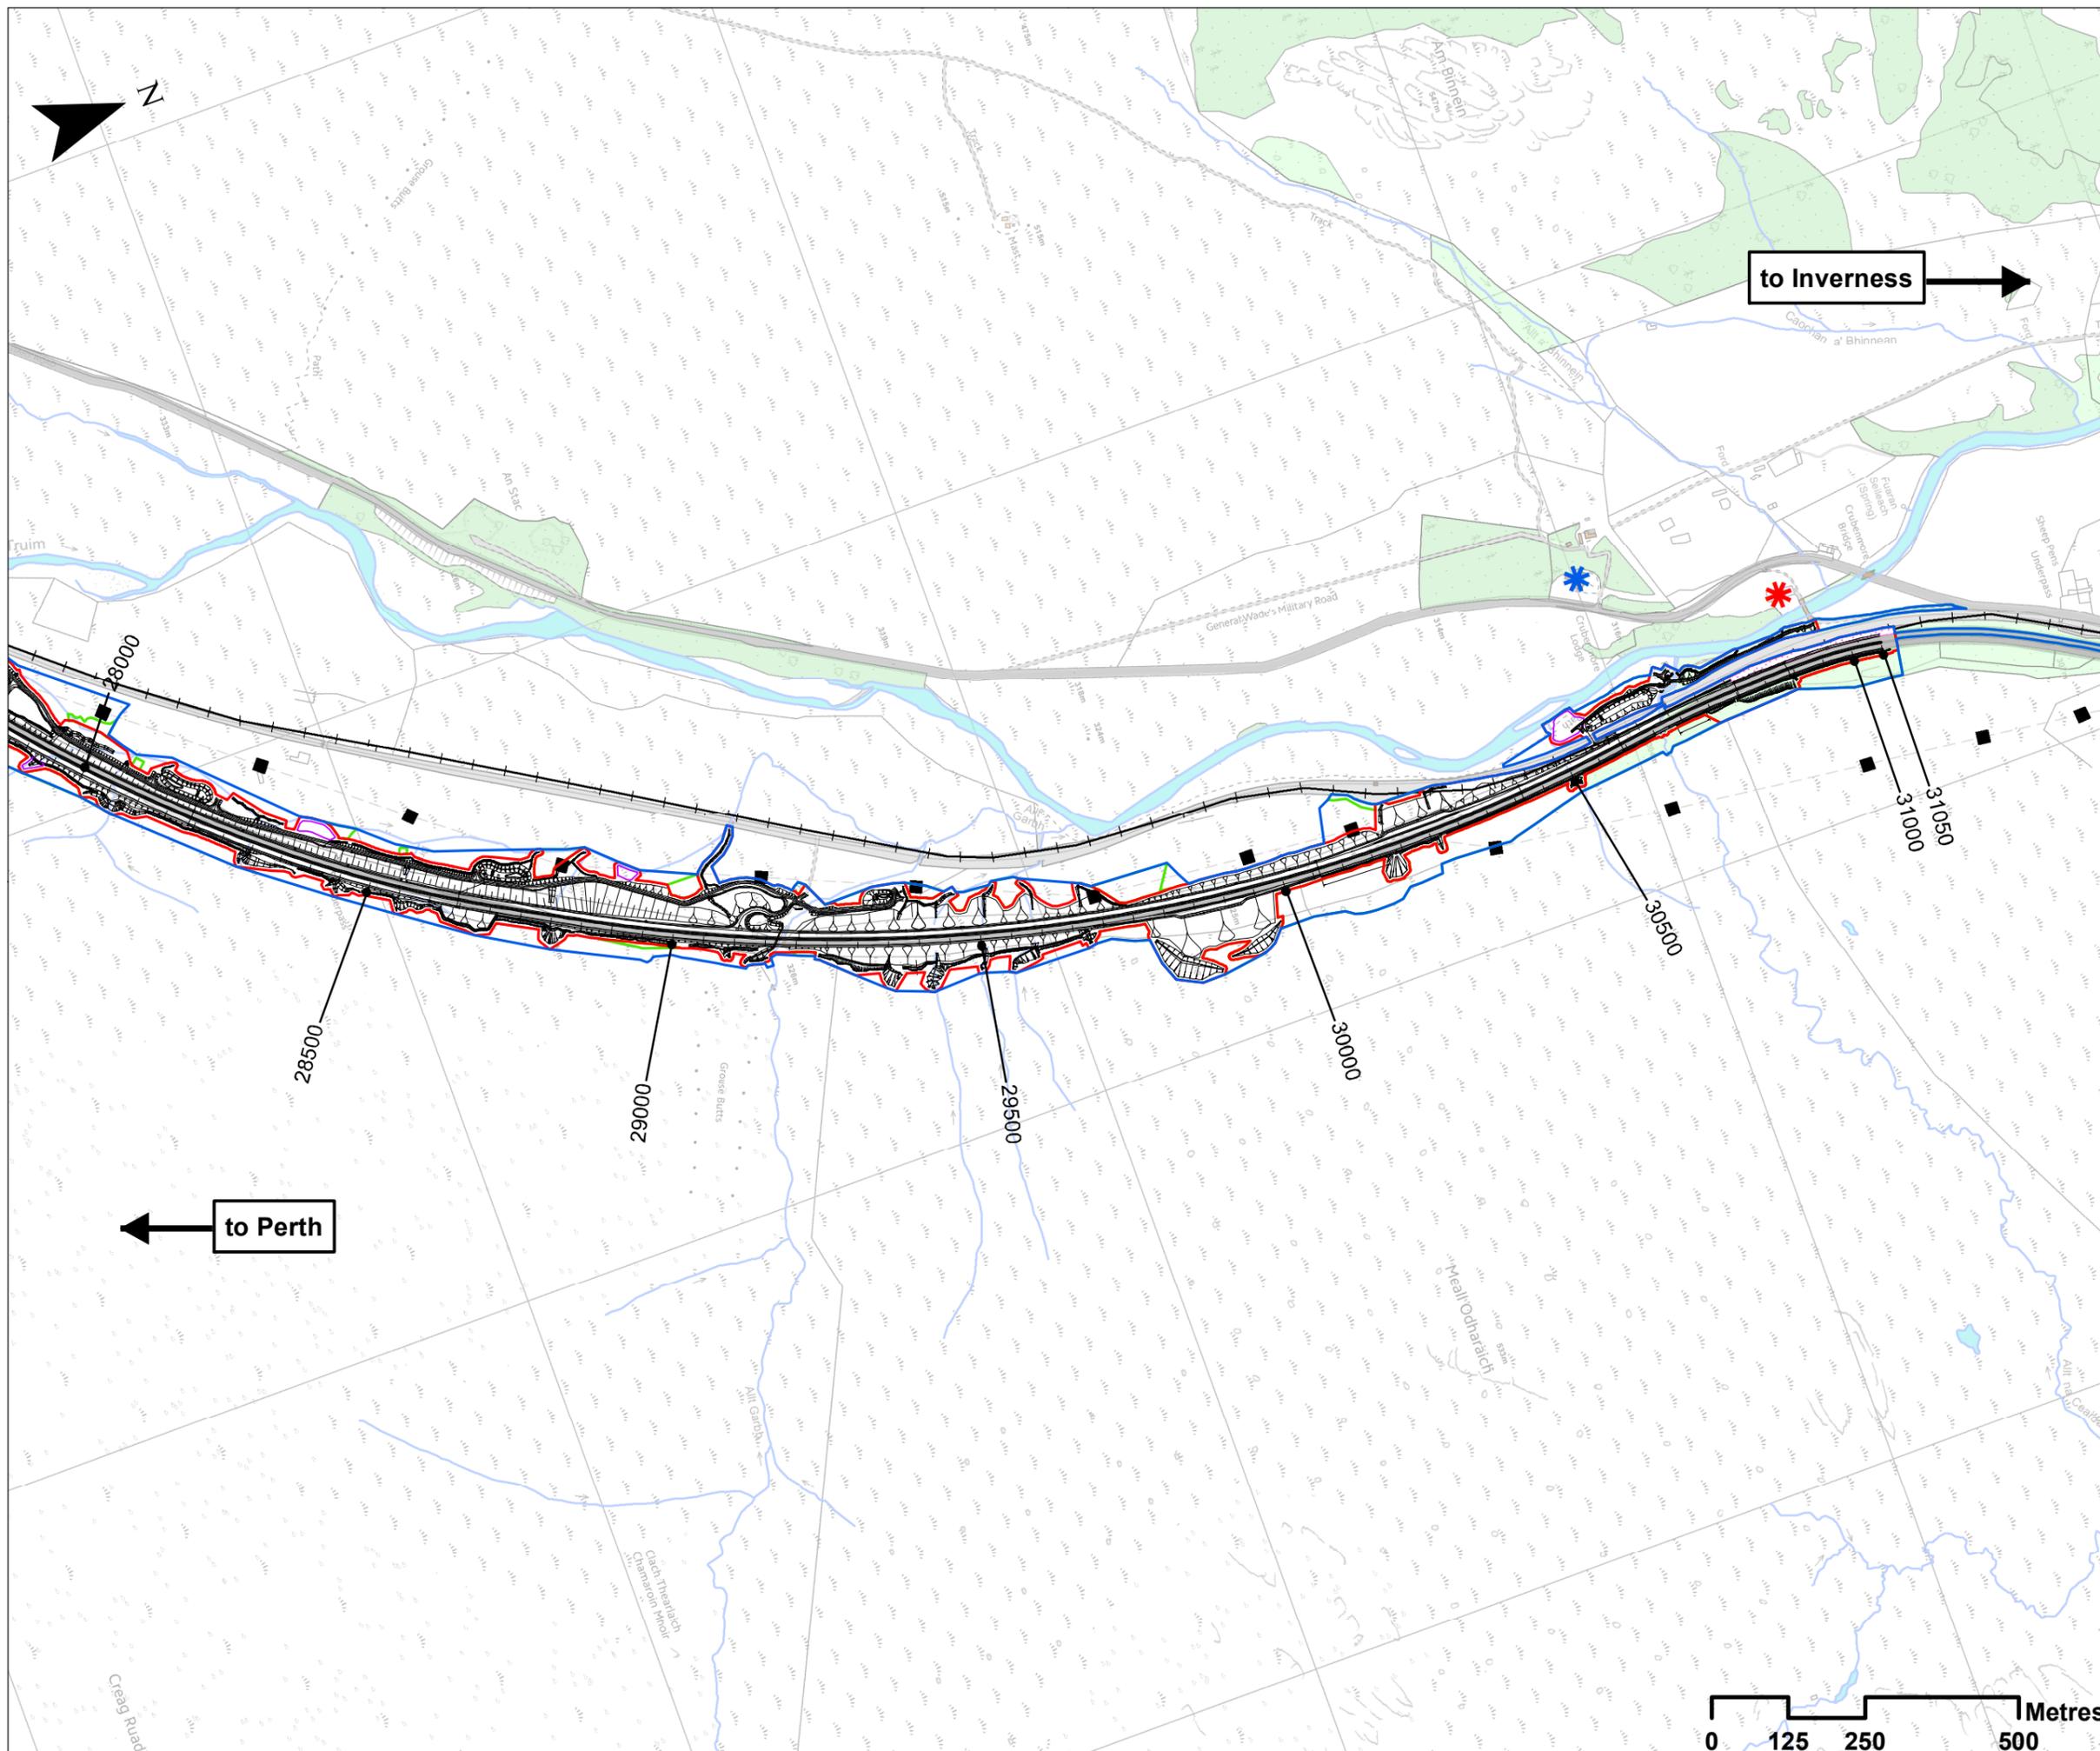

- ### Legend
- Proposed Scheme Detail
 - Compensatory Storage Areas
 - Assessment Boundary - Permanent Works
 - Assessment Boundary - Temporary Works
 - Land Made Available
 - Highland Mainline railway
 - Decommissioned Pylon
 - Truim Cottage
 - Crubenmore Lodge

SCALE 1:10000

REV	SUI	DATE	DESCRIPTION	BY	APP
P04	S3	NOV 2017	FINAL REVISIONS	ST	JF
P03	S3	SEPT 2017	INTERNAL REVISIONS	ST	JF
P02	S3	AUG 2017	DESIGN UPDATE	ST	JF
P01	S3	MAR 2017	DRAFT FOR COMMENT	ST	JF

ch2m. FAIRHURST
 CH2MHILL Fairhurst JV
 C/O: City Park 368 Alexandra Parade Glasgow G31 3AU
 Tel + 44 (0) 141 552 2000 Fax +44 (0) 141 552 2525






**PROJECT 8 DALWHINNIE TO CRUBENMORE EIA
 ASSESSMENT PLAN
 DRAWING 8.6
 COMMUNITY AND PRIVATE ASSETS
 chainage 28200 to 31050**

DESIGN: EH	DRAWN: ST	CHK: DW	APP: JF
---------------	--------------	------------	------------

DATE: 07/12/2017
 PROJ: 495298

DWG: A9P08-CFJ-EGN-J-ML282-ZZ-DR-EN-0001		
SHEET: 5 OF 5	REVISION: C01	SUITABILITY: A3

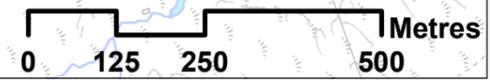

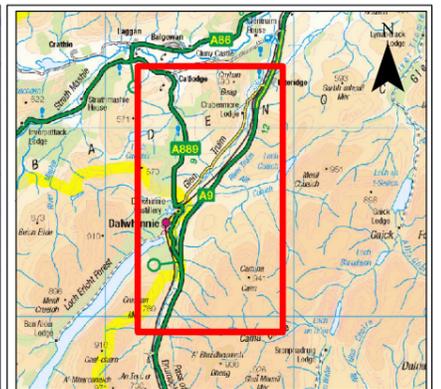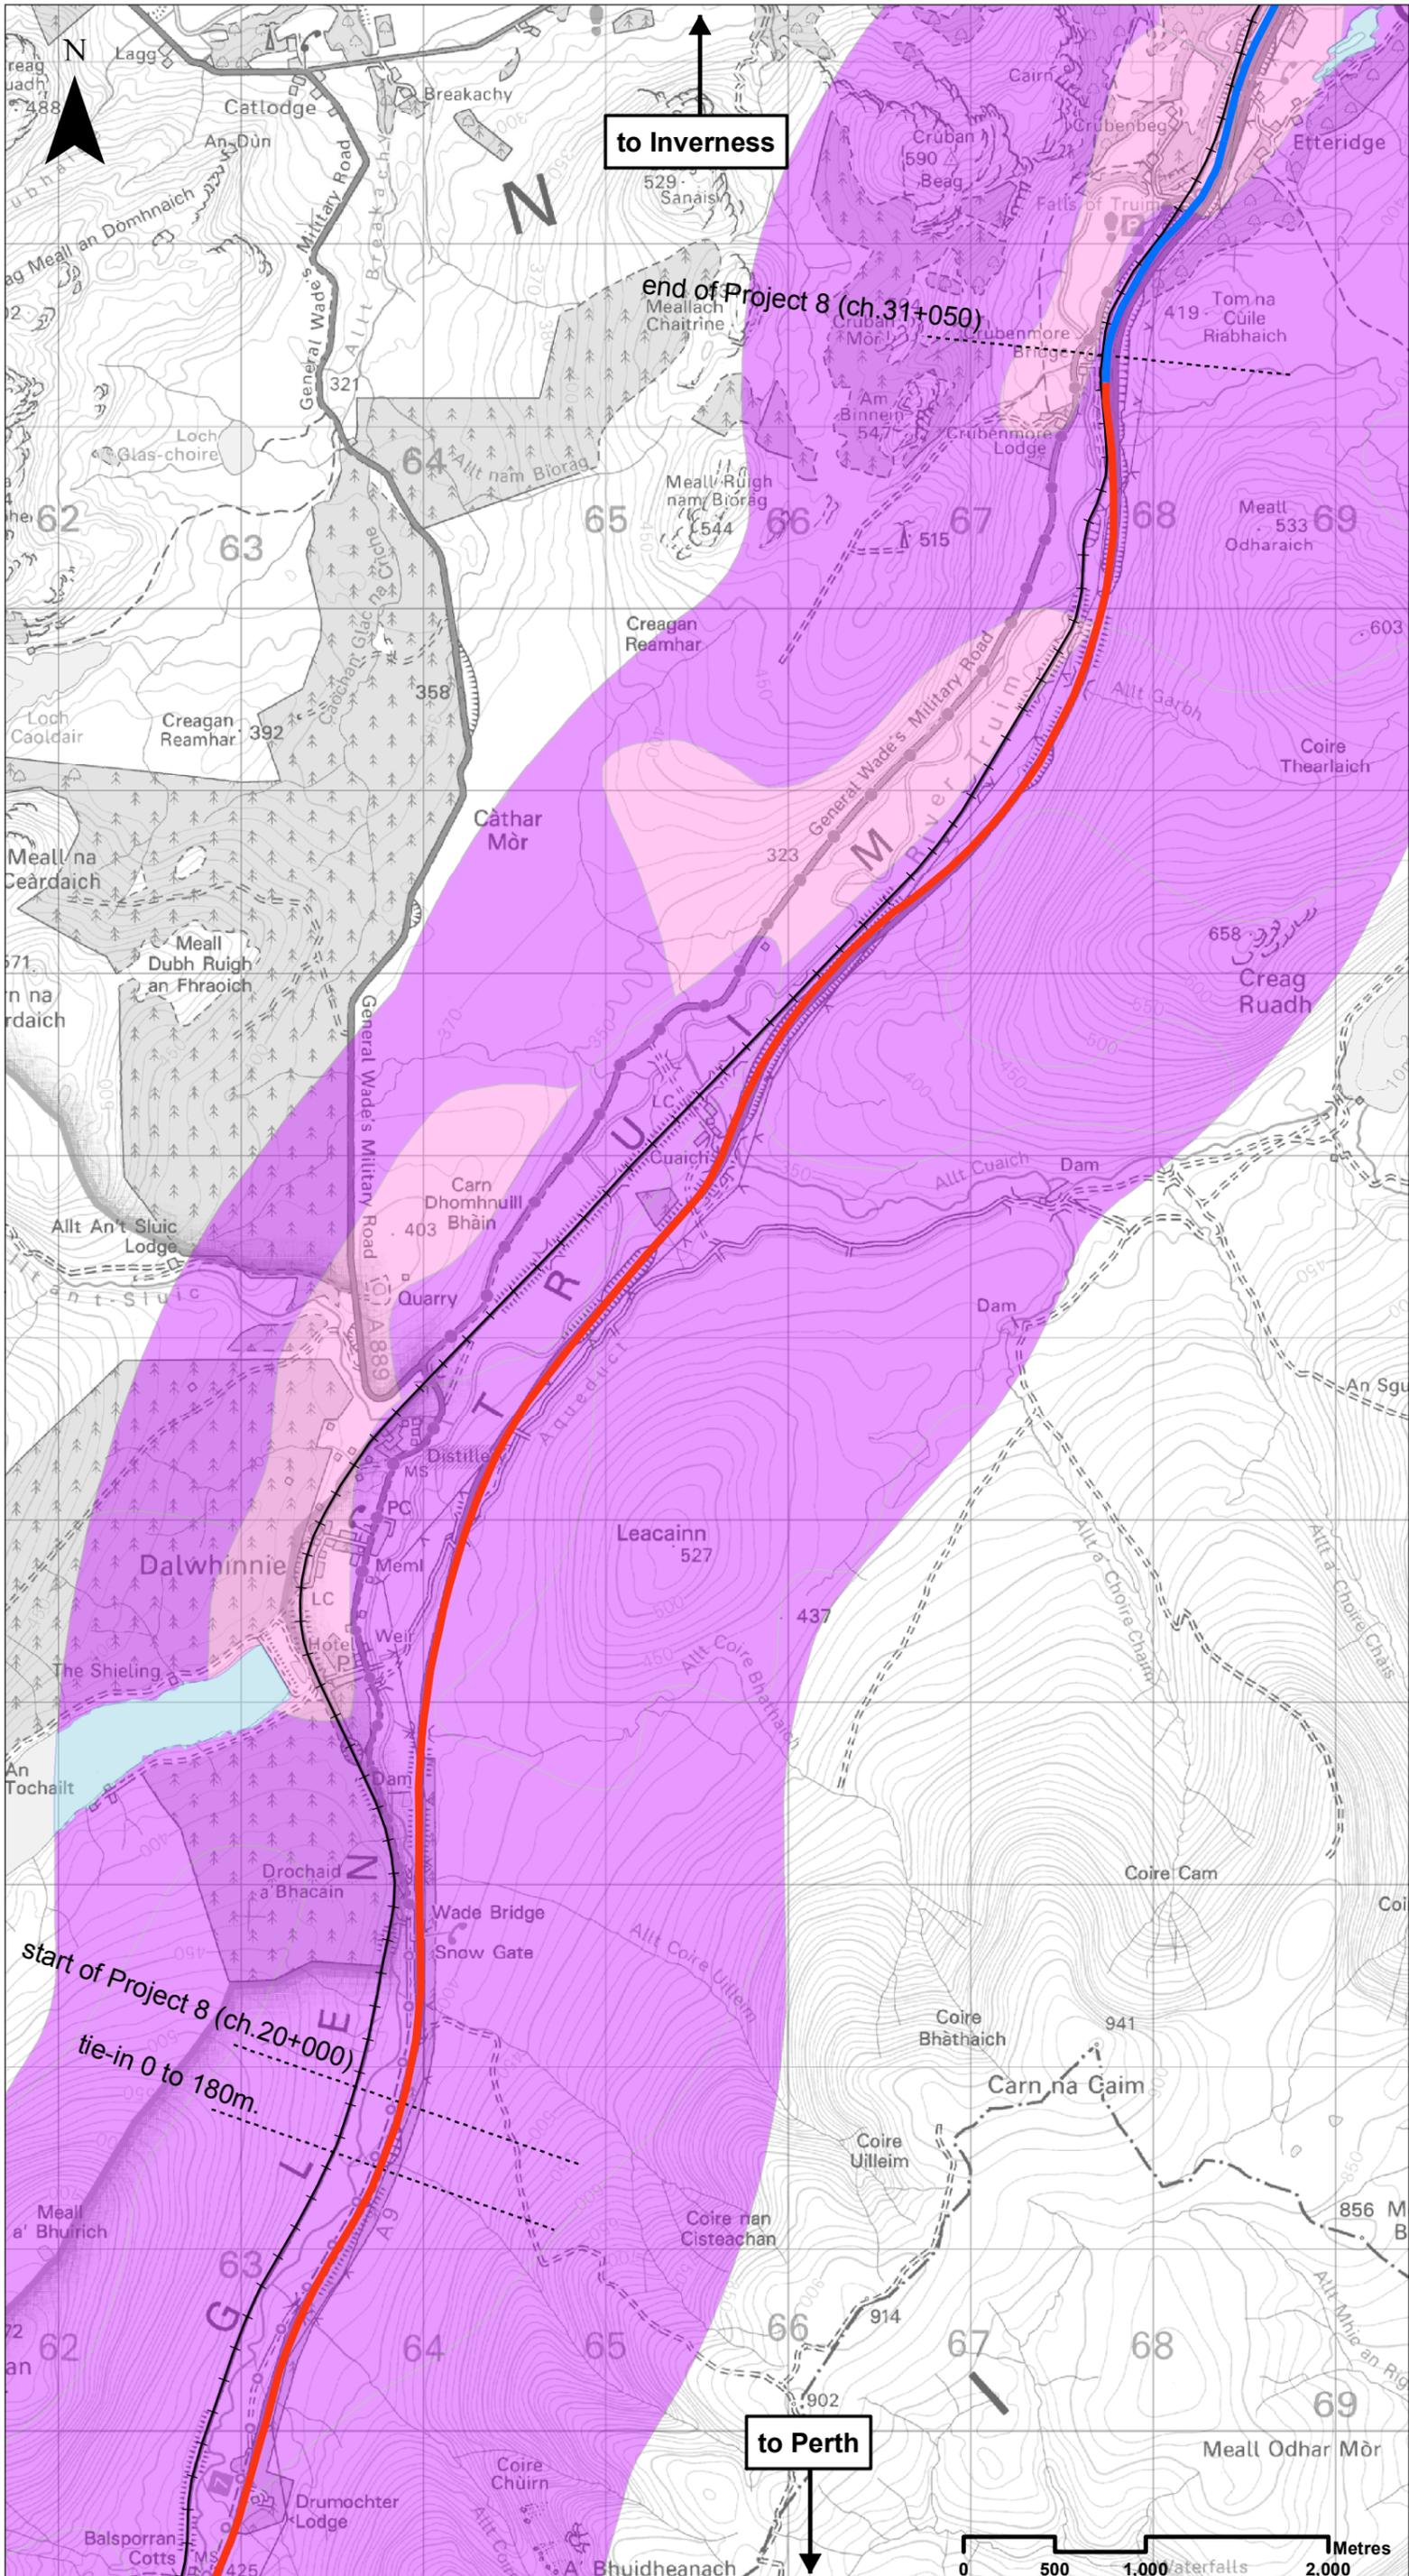

Legend

- Proposed Scheme Extents
- Existing Dualled
- Existing Single
- +— Highland Mainline railway

Land Capability for Agriculture

- Improved Grassland (Grade 5.1-5.3)
- Rough Grazing (Grade 6.1-7)
- Water Body

SCALE 1:35000

REV	SUIT	DATE	DESCRIPTION	BY	APP
P04	S3	NOV 2017	FINAL REVISIONS	ST	JF
P03	S3	SEPT 2017	INTERNAL REVISIONS	ST	JF
P02	S3	AUG 2017	DESIGN UPDATE	ST	JF
P01	S3	MAR 2017	DRAFT FOR COMMENT	ST	JF

ch2m FAIRHURST

CH2MHILL Fairhurst JV
 C/O: City Park 368 Alexandra Parade Glasgow G3 7AU
 Tel +44 (0) 141 552 2000 Fax +44 (0) 141 552 2525





**PROJECT 8 DALWHINNIE TO CRUBENMORE EIA
 BASELINE PLAN
 DRAWING 8.7
 LAND CAPABILITY FOR AGRICULTURE**

DESIGN:	DRAWN:	CHK:	APP:
EH	ST	DW	JF

DATE: 07/12/2017

PROJ: 495298
 DWG: A9P08-CF-J-EGN-J-ZZZZZZ-DR-EN-0006

SHEET:	REVISION:	SUITABILITY:
1 OF 1	C01	A3

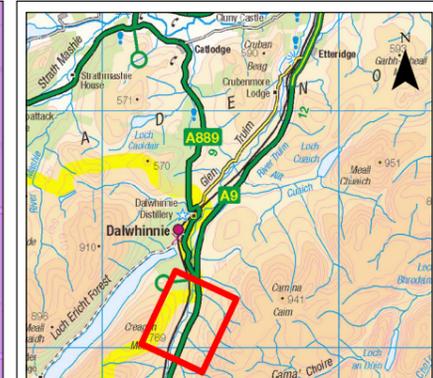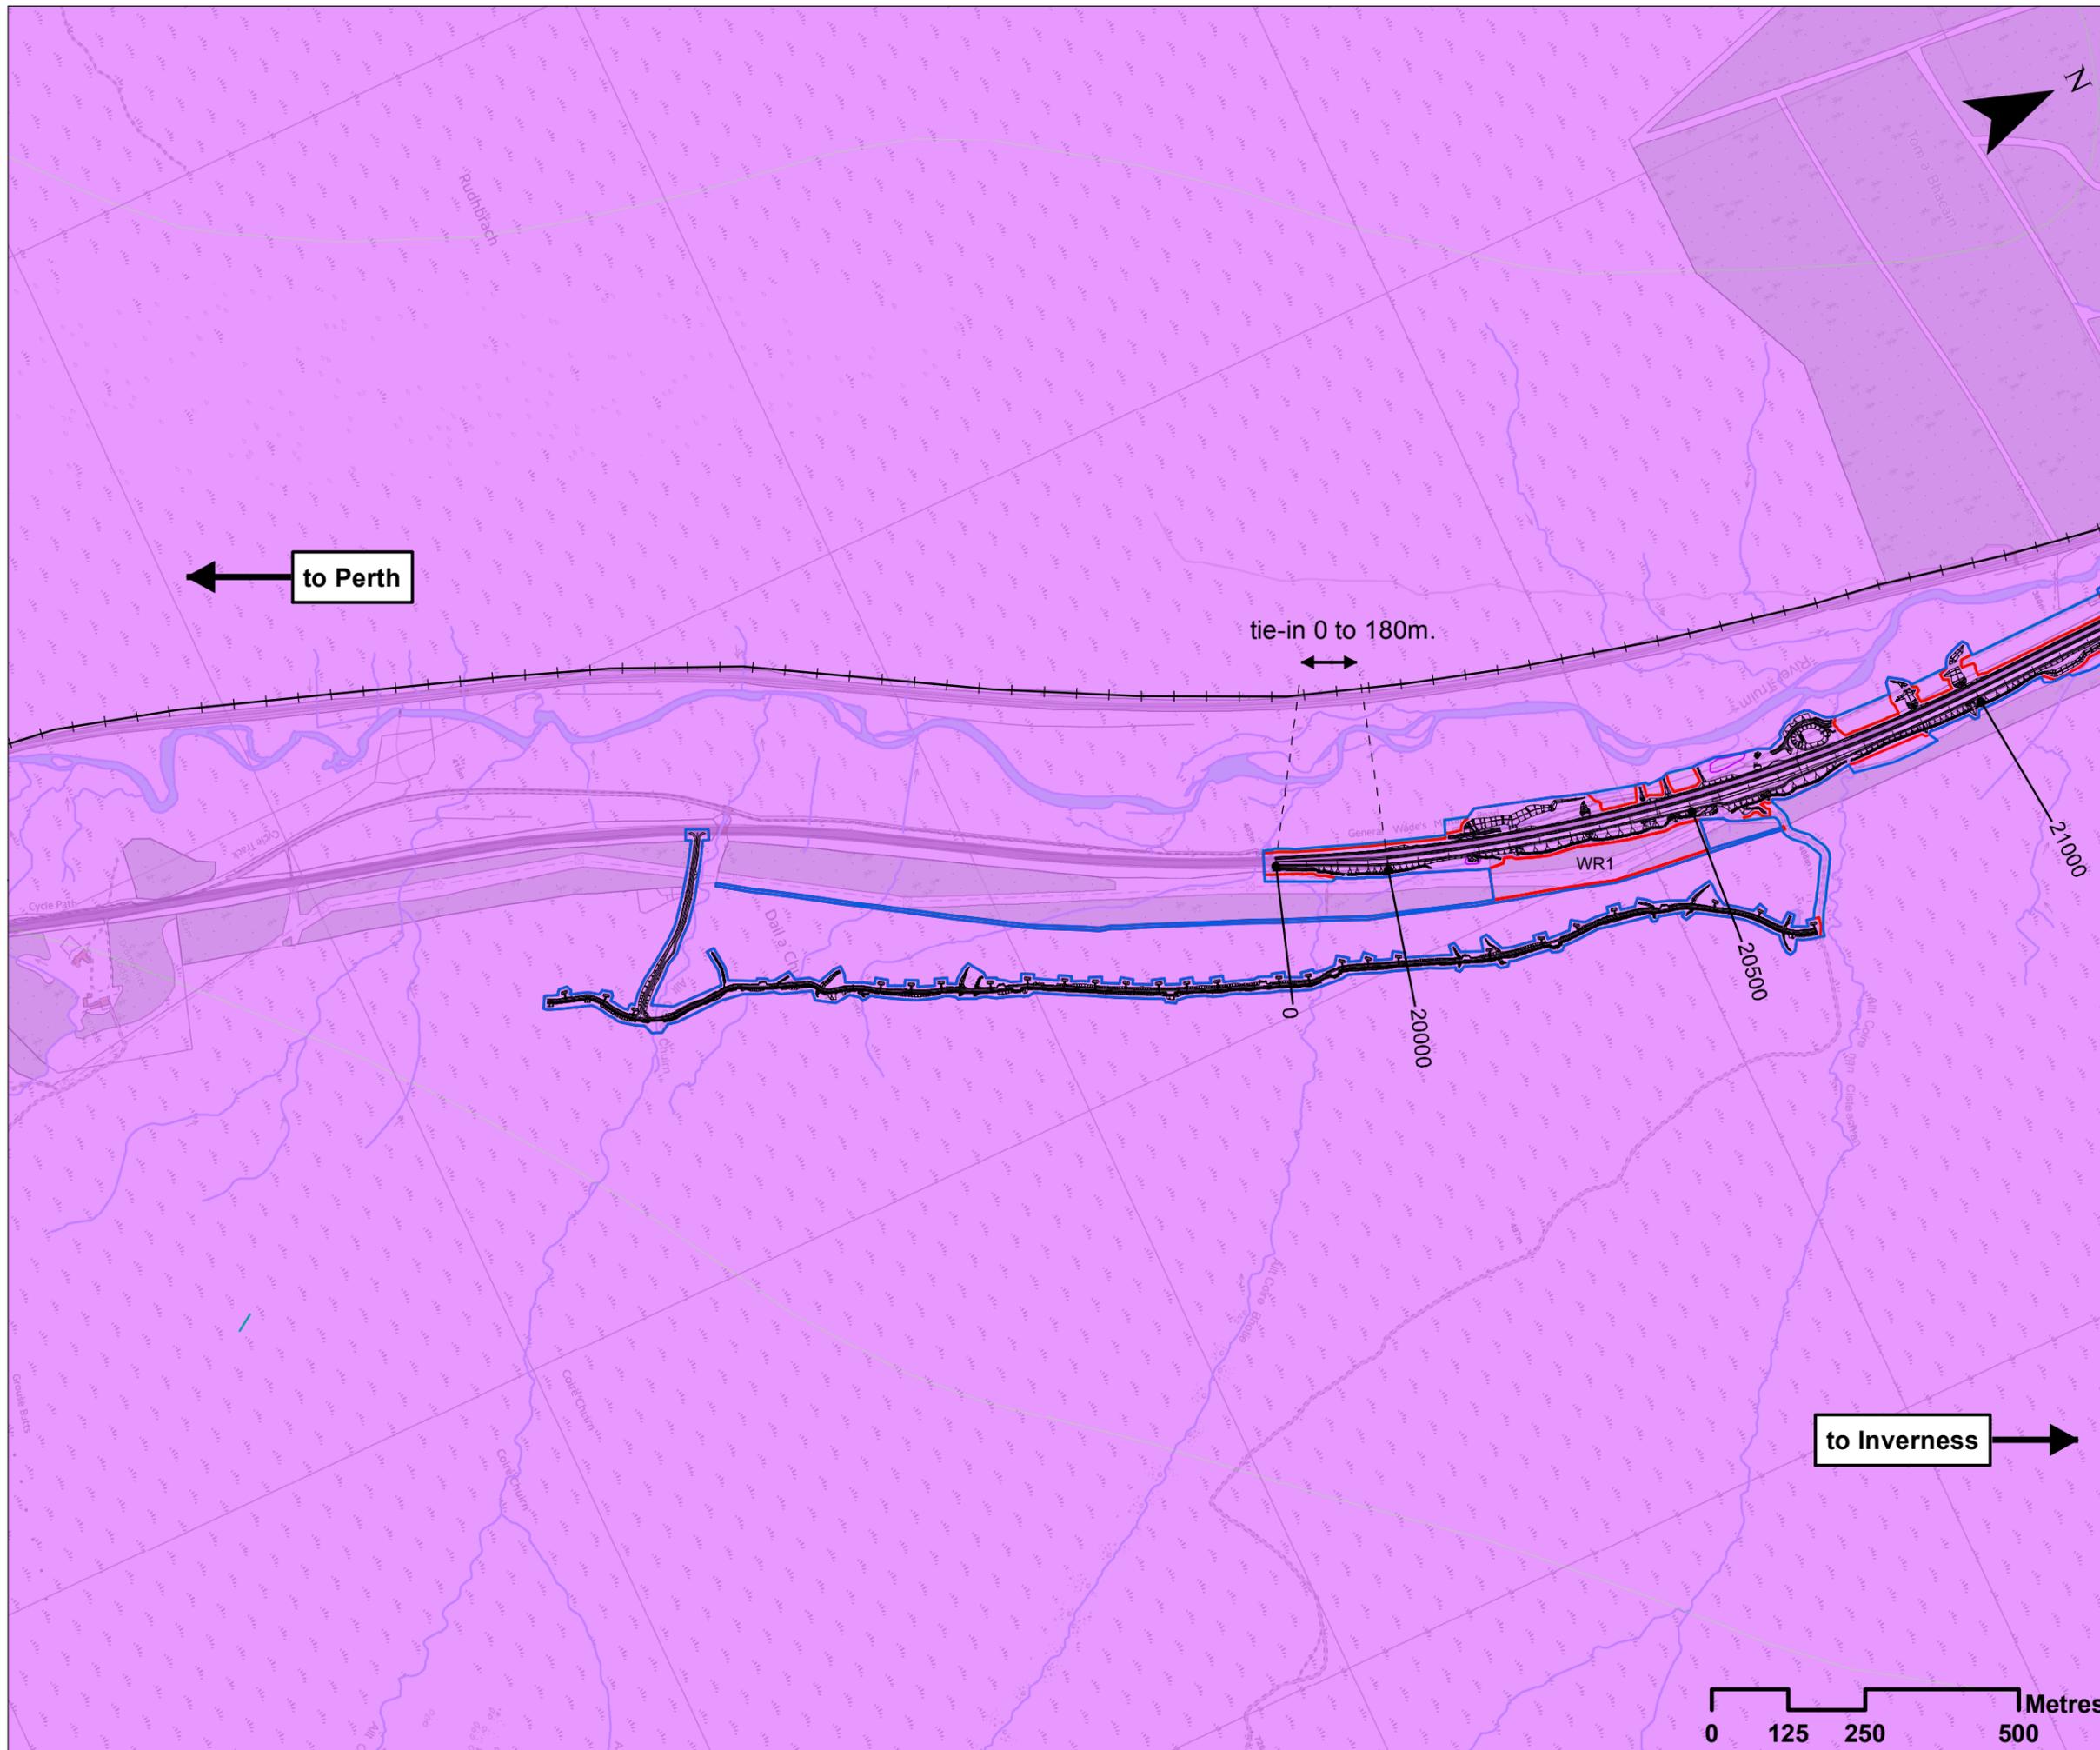

Legend

- Proposed Scheme Detail
- ▭ Compensatory Storage Areas
- ▭ Assessment Boundary - Permanent Works
- ▭ Assessment Boundary - Temporary Works
- ▭ 30m Winter Resilience Tree Belt (Indicative)
- ▭ Land Made Available
- + Highland Mainline railway

Land Capability for Agriculture

- ▭ Rough Grazing (Grade 6.1-7)

SCALE 1:10000

P04	S3	NOV 2017	FINAL REVISIONS	ST	JF
P03	S3	SEPT 2017	INTERNAL REVISIONS	ST	JF
P02	S3	AUG 2017	DESIGN UPDATE	ST	JF
P01	S3	MAR 2017	DRAFT FOR COMMENT	ST	JF
REV	SUI	DATE	DESCRIPTION	BY	APP

ch2m. FAIRHURST

CH2MHILL Fairhurst JV
 C/O: City Park 368 Alexandra Parade Glasgow G31 3AU
 Tel + 44 (0) 141 552 2000 Fax +44 (0) 141 552 2525



PROJECT 8 DALWHINNIE TO CRUBENMORE EIA
ASSESSMENT PLAN
DRAWING 8.8
LAND CAPABILITY FOR AGRICULTURE
chainage 0 to 20000


DESIGN: EH	DRAWN: ST	CHK: DW	APP: JF
---------------	--------------	------------	------------



DATE: 07/12/2017

PROJ: 495298

DWG: A9P08-CFJ-EGN-J-ML000-ZZ-DR-EN-0003

SHEET: 1 OF 5	REVISION: C01	SUITABILITY: A3
------------------	------------------	--------------------

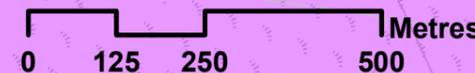

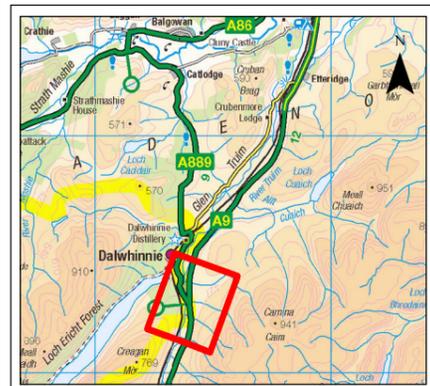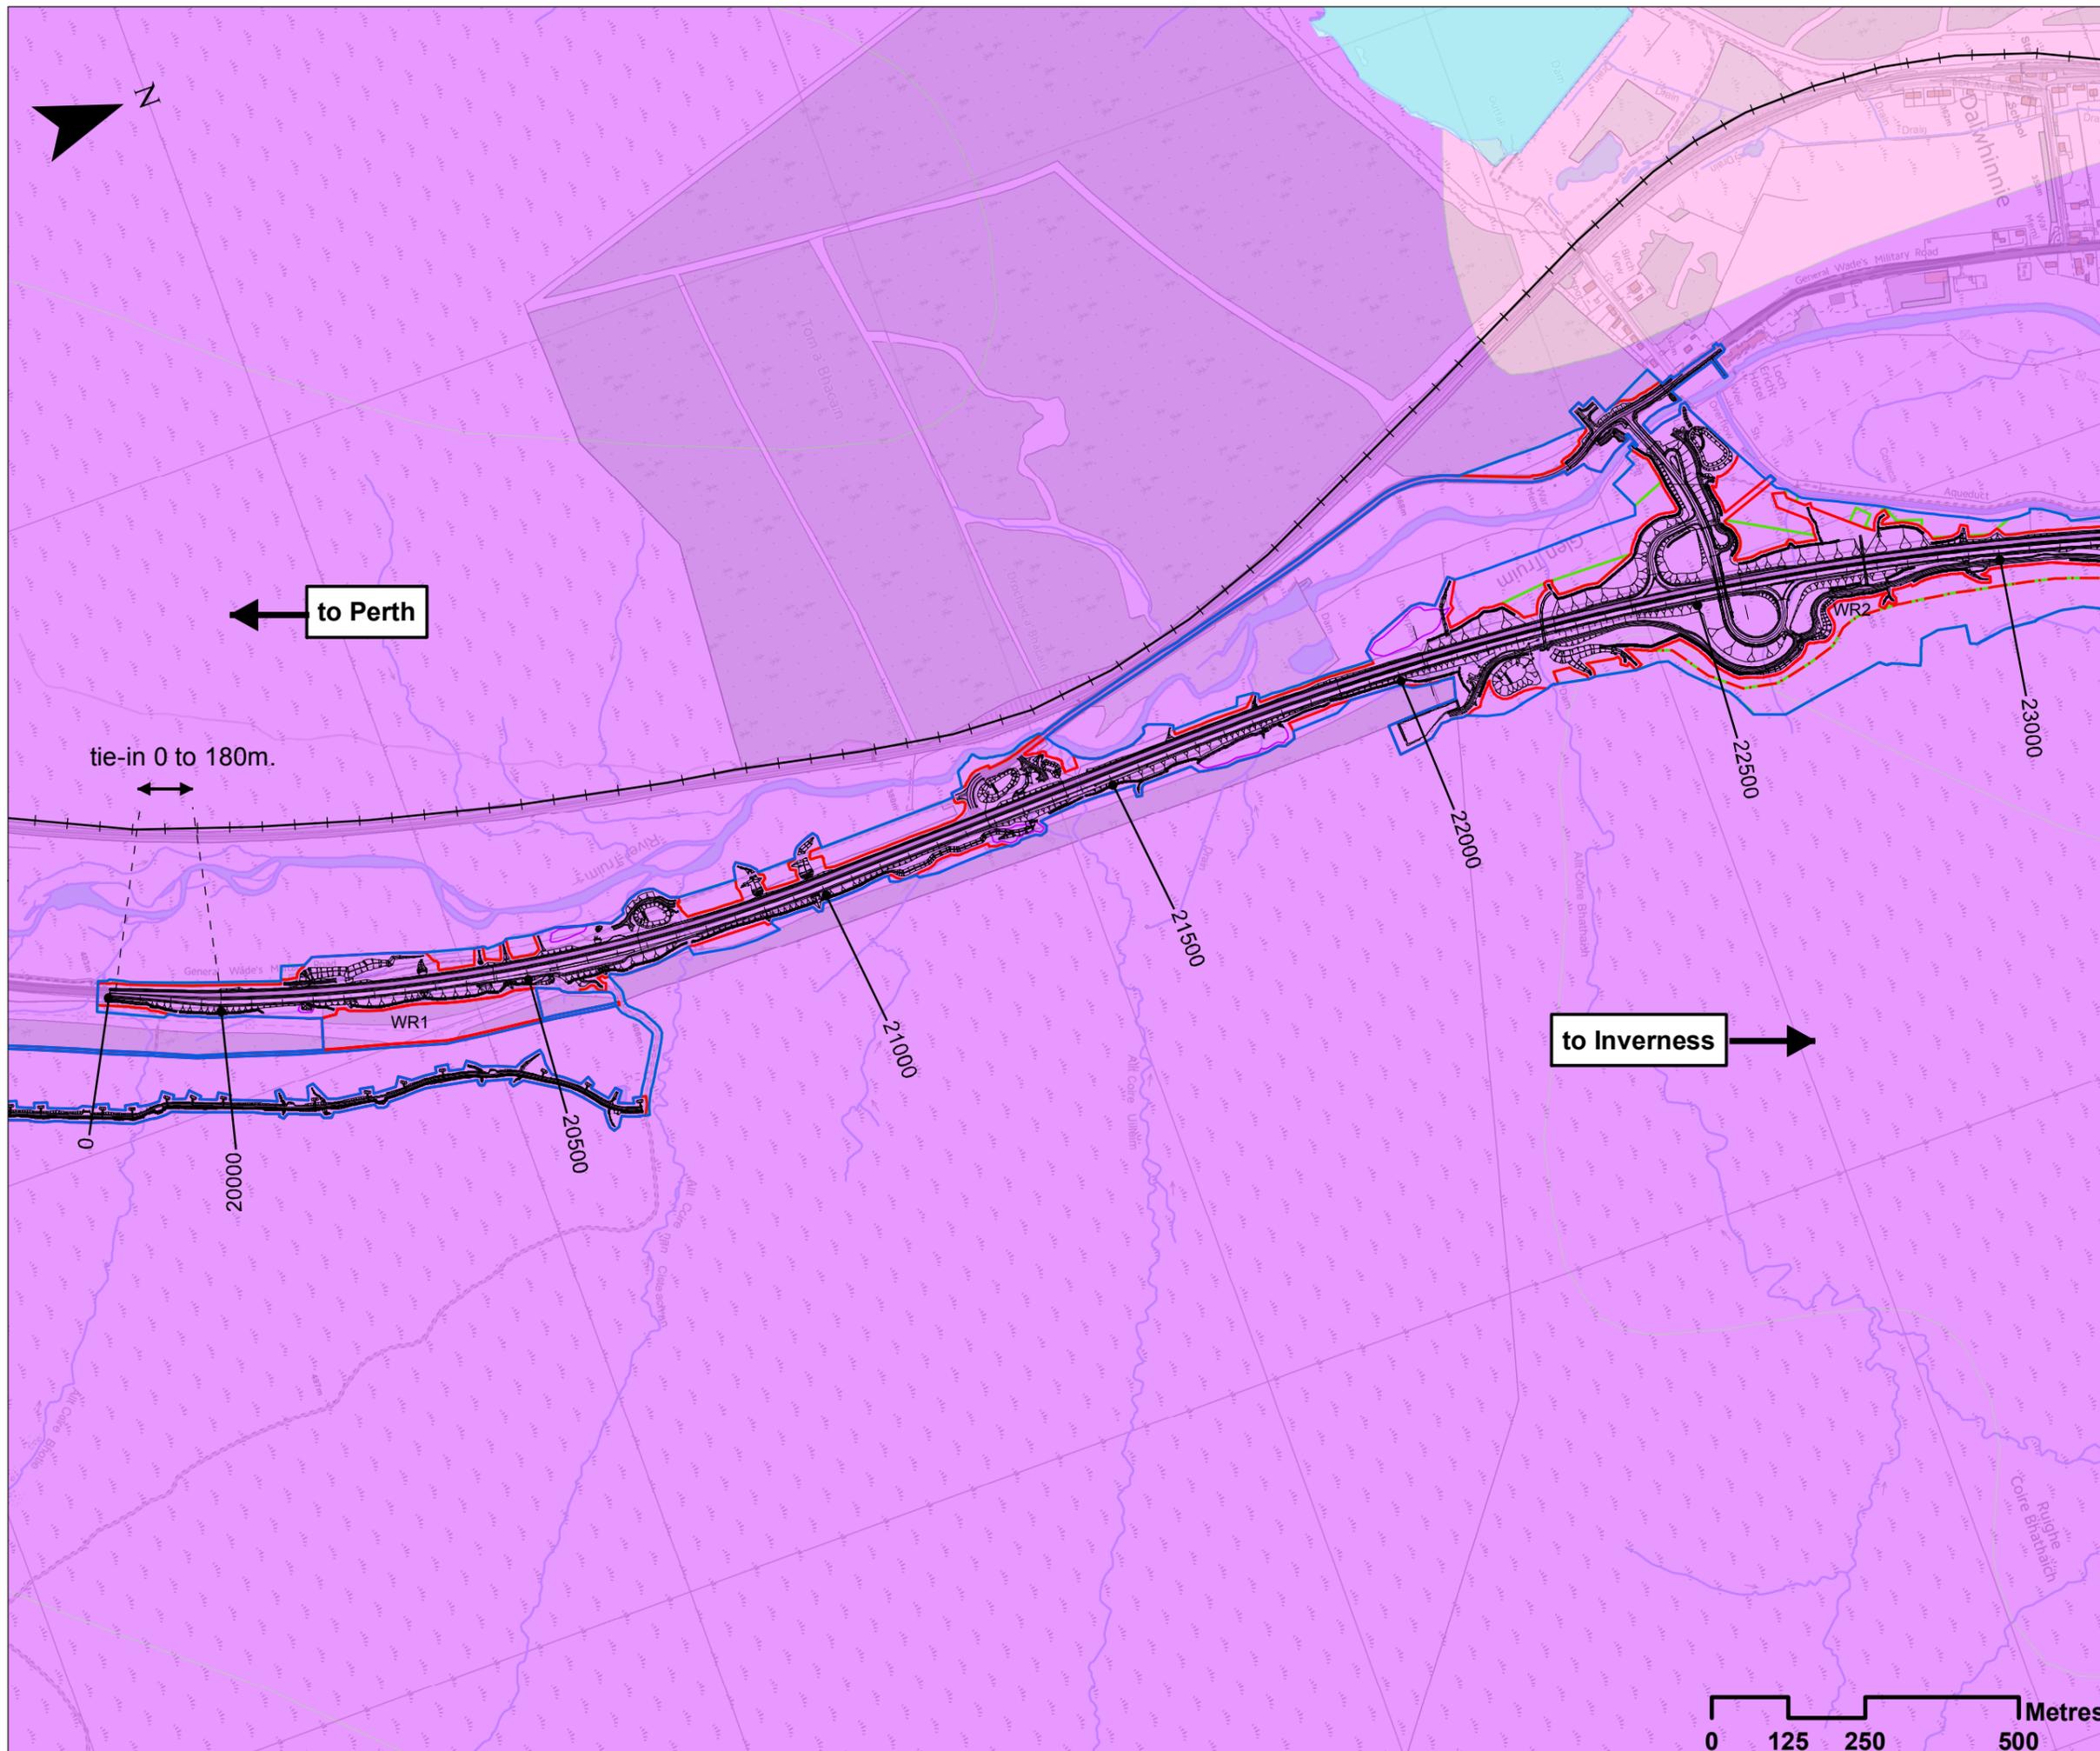

Legend

- Proposed Scheme Detail
- Compensatory Storage Areas
- Assessment Boundary - Permanent Works
- Assessment Boundary - Temporary Works
- WR1 30m Winter Resilience Tree Belt (Indicative)
- Land Made Available
- Highland Mainline railway

Land Capability for Agriculture

- Improved Grassland (Grade 5.1-5.3)
- Rough Grazing (Grade 6.1-7)
- Water Body

SCALE 1:10000

P04	S3	NOV 2017	FINAL REVISIONS	ST	JF
P03	S3	SEPT 2017	INTERNAL REVISIONS	ST	JF
P02	S3	AUG 2017	DESIGN UPDATE	ST	JF
P01	S3	MAR 2017	DRAFT FOR COMMENT	ST	JF
REV	SUI	DATE	DESCRIPTION	BY	APP

ch2m FAIRHURST

CH2MHILL Fairhurst JV
 C/O: City Park 368 Alexandra Parade Glasgow G31 3AU
 Tel + 44 (0) 141 552 2000 Fax +44 (0) 141 552 2525



**PROJECT 8 DALWHINNIE TO CRUBENMORE EIA
 ASSESSMENT PLAN
 DRAWING 8.9
 LAND CAPABILITY FOR AGRICULTURE
 chainage 20000 to 23000**

DESIGN: EH	DRAWN: ST	CHK: DW	APP: JF
---------------	--------------	------------	------------

DATE: 07/12/2017



PROJ: 495298

DWG: A9P08-CFJ-EGN-J-ML200-ZZ-DR-EN-0003

SHEET: 2 OF 5	REVISION: C01	SUITABILITY: A3
------------------	------------------	--------------------



Document Path: J:\9161615\Stage_3\9161615\Stage_3\9161615\Chapter_8_Community_Points_Areas\9161615_Figure_8.9.mxd

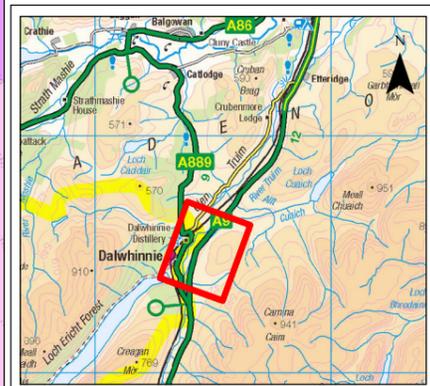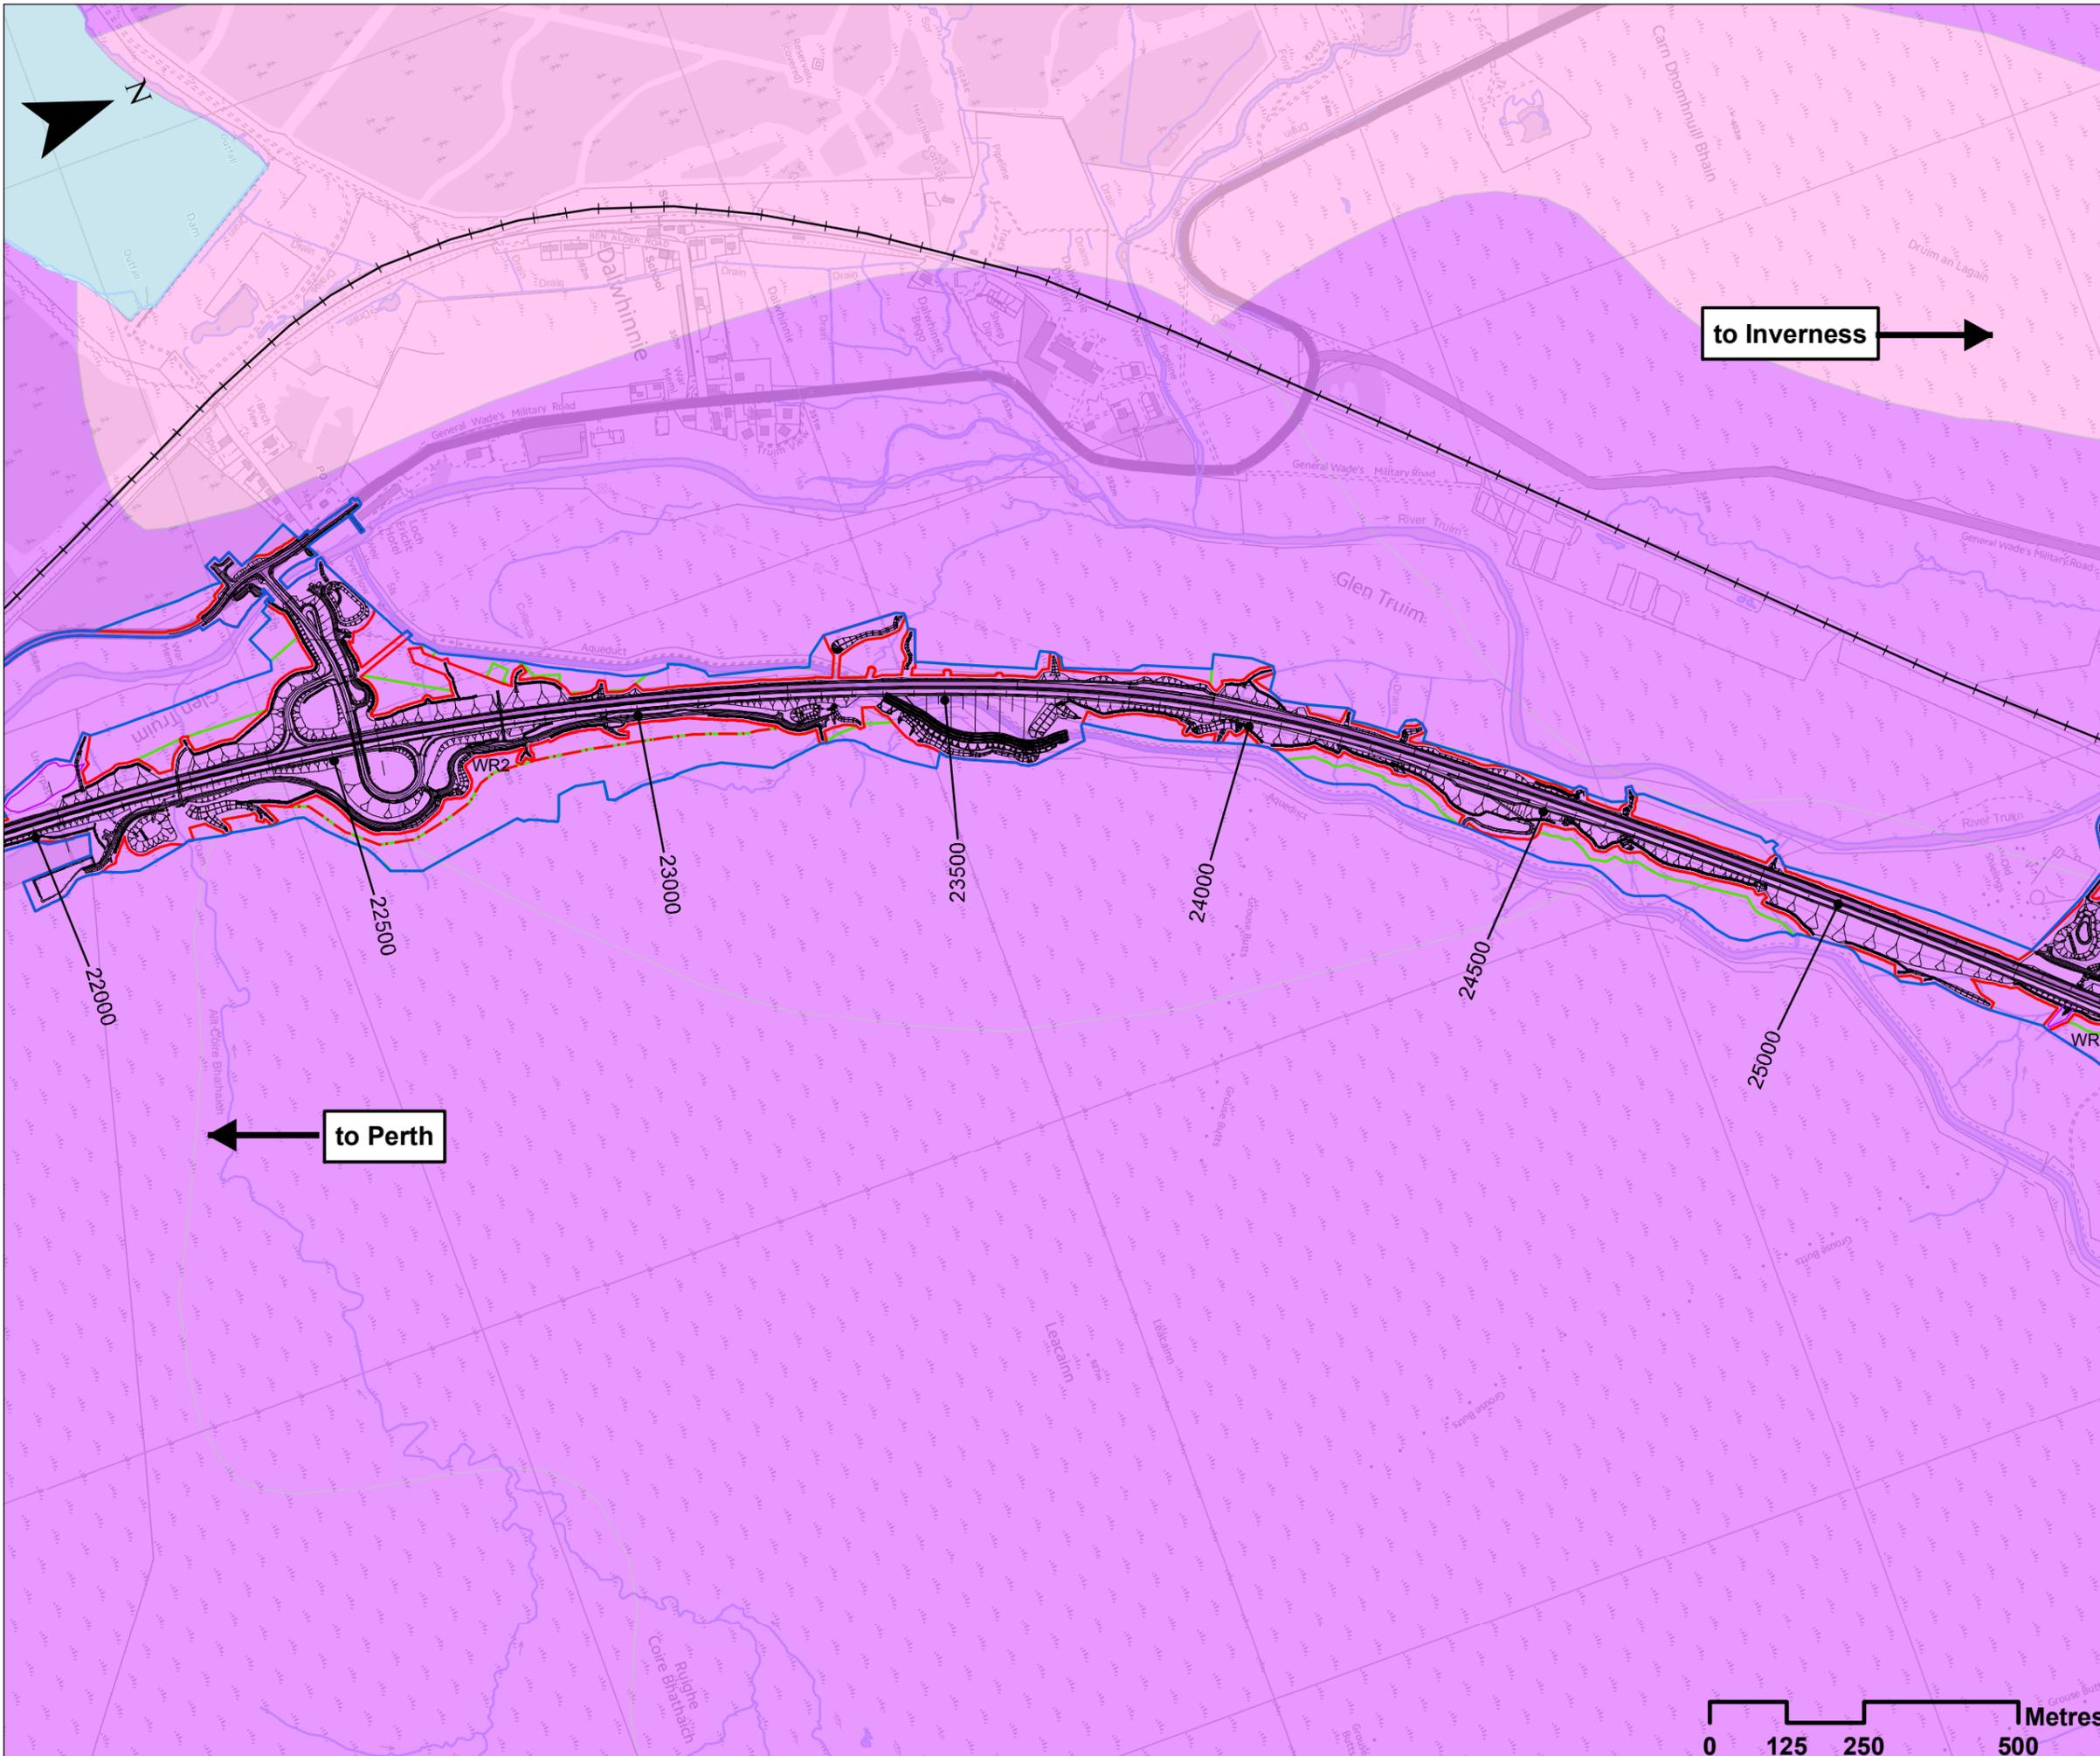

- ### Legend
- Proposed Scheme Detail
 - Compensatory Storage Areas
 - Assessment Boundary - Permanent Works
 - Assessment Boundary - Temporary Works
 - WR1 30m Winter Resilience Tree Belt (Indicative)
 - Land Made Available
 - Highland Mainline railway

- ### Land Capability for Agriculture
- Improved Grassland (Grade 5.1-5.3)
 - Rough Grazing (Grade 6.1-7)
 - Water Body

SCALE 1:10000

P04	S3	NOV 2017	FINAL REVISIONS	ST	JF
P03	S3	SEPT 2017	INTERNAL REVISIONS	ST	JF
P02	S3	AUG 2017	DESIGN UPDATE	ST	JF
P01	S3	MAR 2017	DRAFT FOR COMMENT	ST	JF
REV	SUI	DATE	DESCRIPTION	BY	APP

ch2m FAIRHURST
 CH2MHILL Fairhurst JV
 C/O: City Park 368 Alexandra Parade Glasgow G31 3AU
 Tel + 44 (0) 141 552 2000 Fax +44 (0) 141 552 2525




PROJECT 8 DALWHINNIE TO CRUBENMORE EIA
ASSESSMENT PLAN
DRAWING 8.10
LAND CAPABILITY FOR AGRICULTURE
 chainage 22000 to 25400



DESIGN:	DRAWN:	CHK:	APP:
EH	ST	DW	JF

DATE: 11/12/2017
 PROJ: 495298

DWG: A9P08-CFJ-EGN-J-ML220-ZZ-DR-EN-0002

SHEET:	REVISION:	SUITABILITY:
3 OF 5	C01	A3

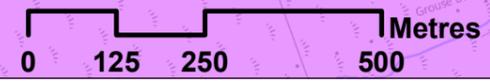

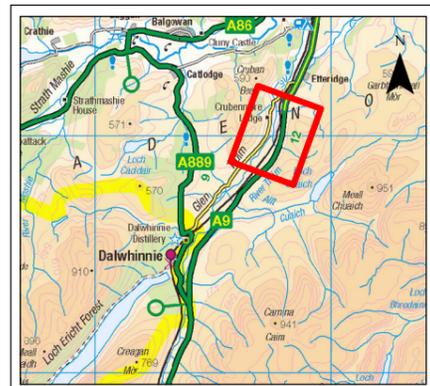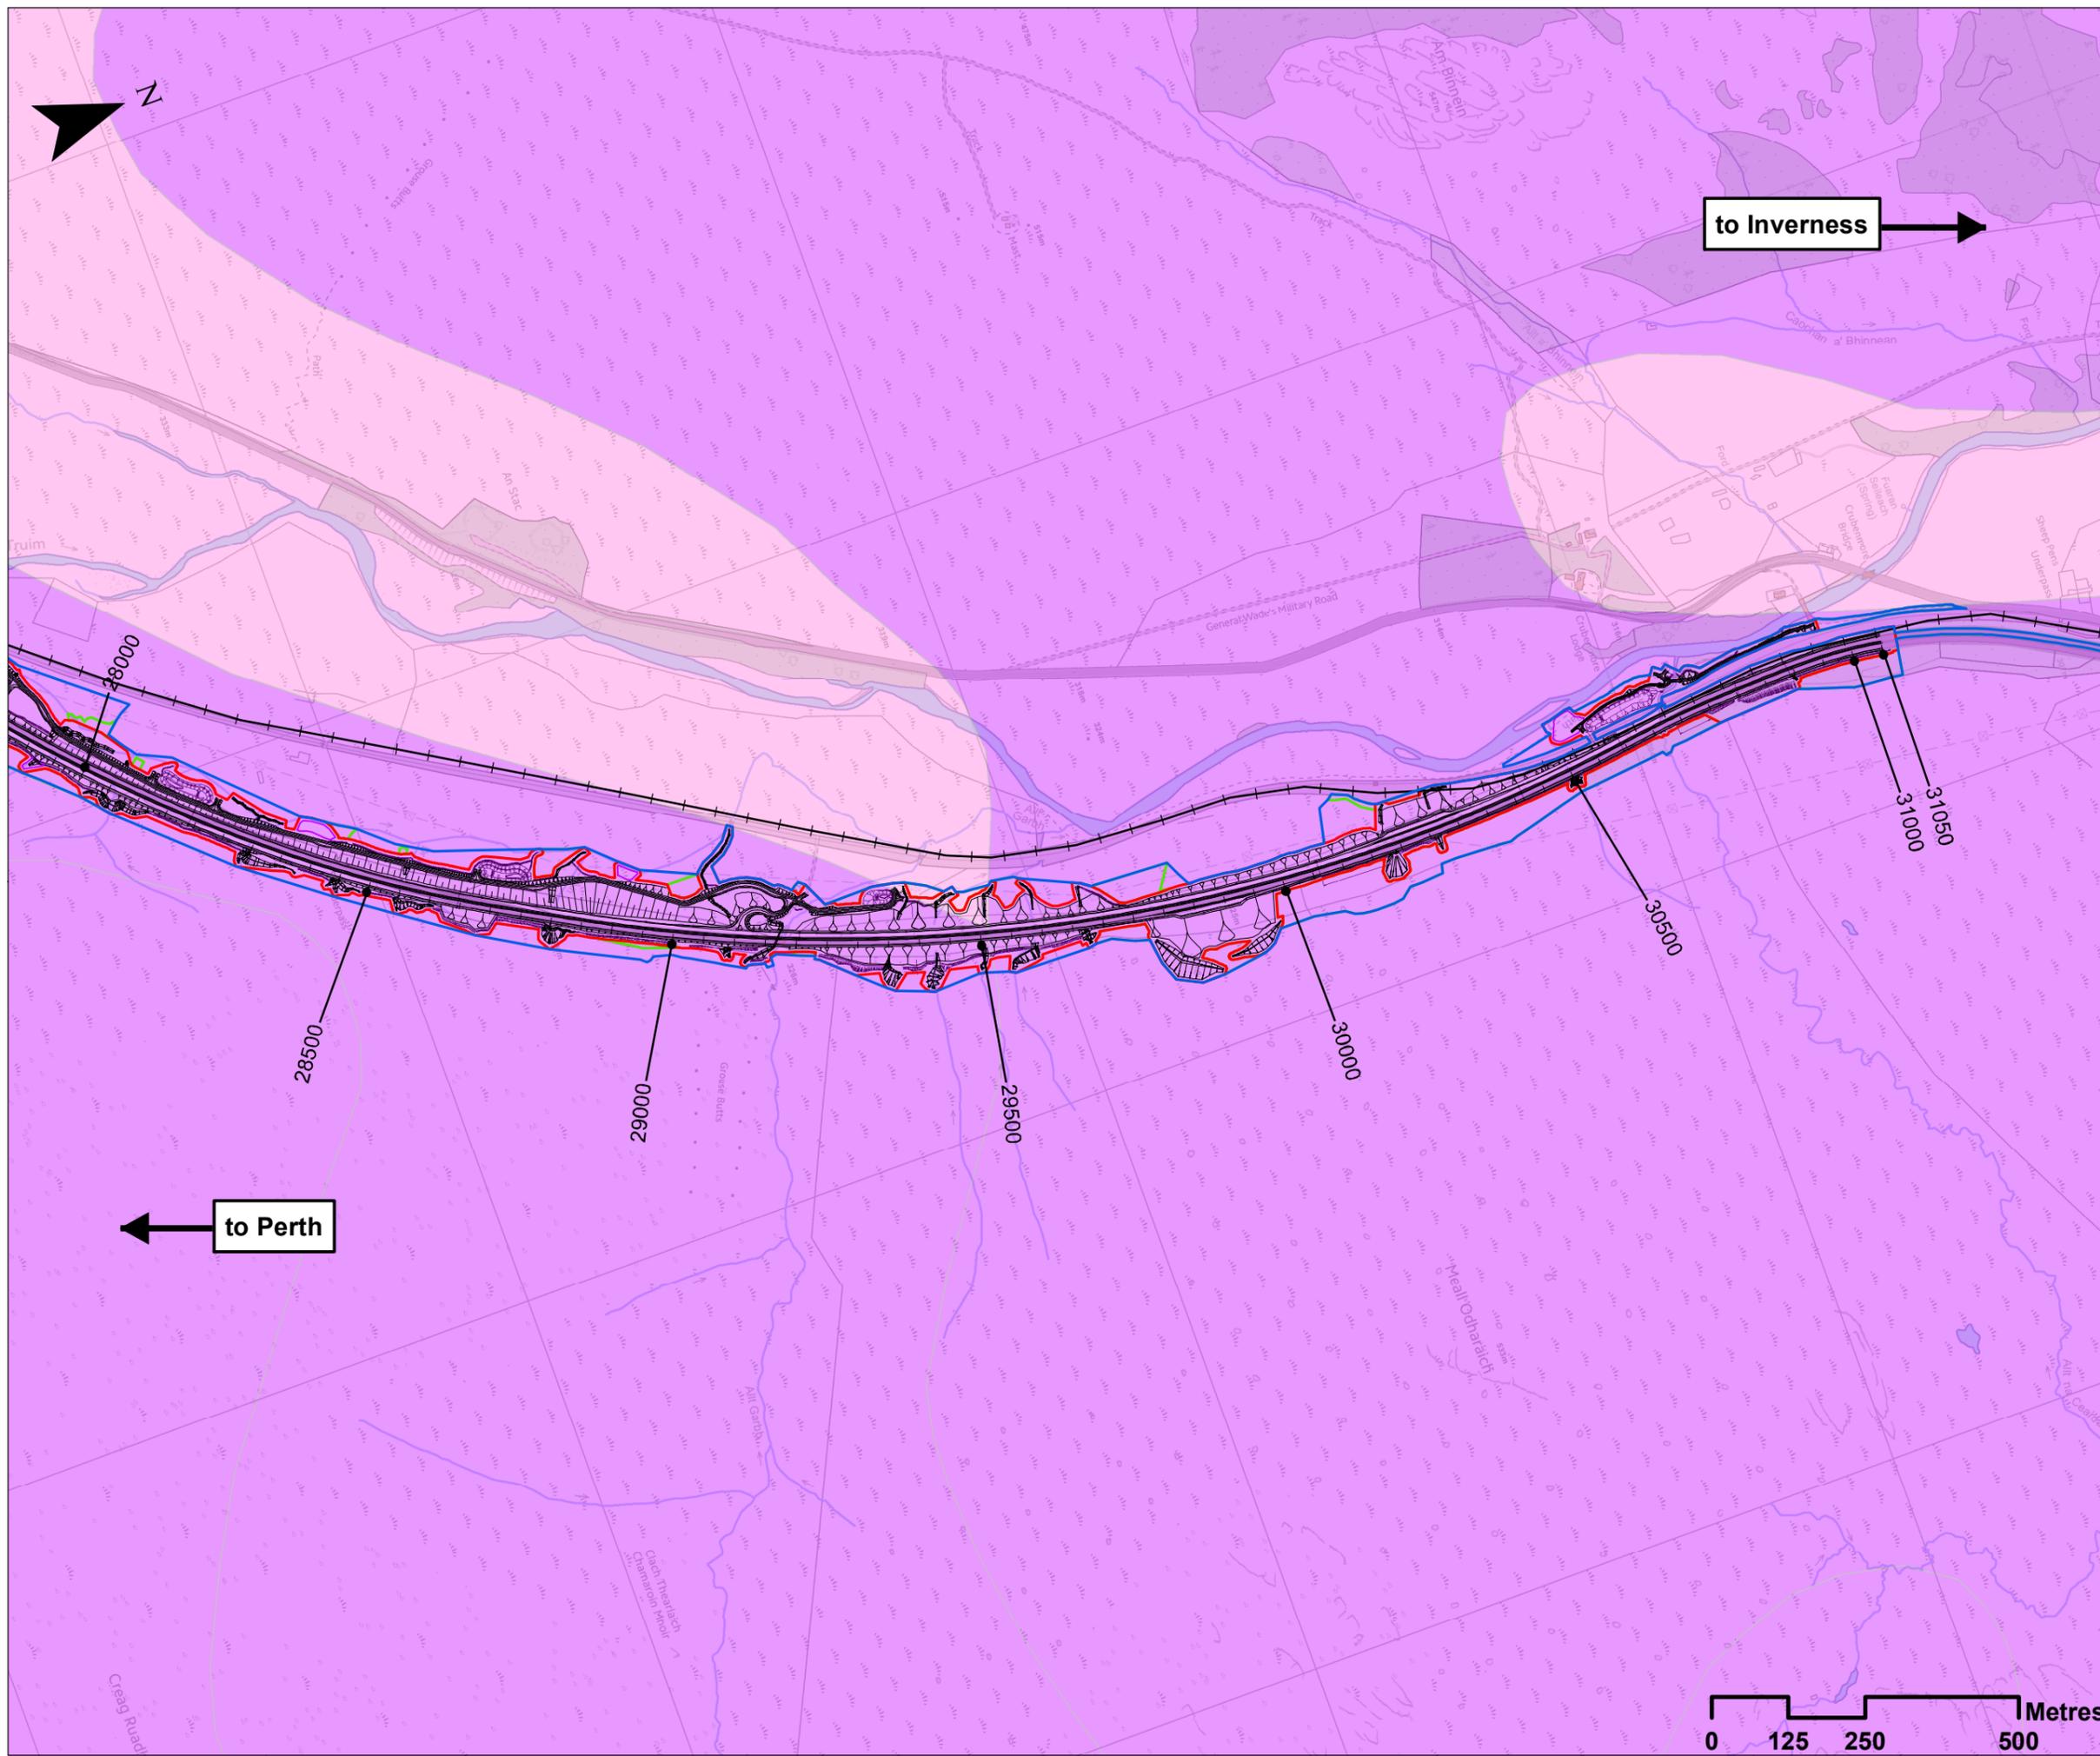

- Legend**
- Proposed Scheme Detail
 - Compensatory Storage Areas
 - Assessment Boundary - Permanent Works
 - Assessment Boundary - Temporary Works
 - Land Made Available
 - Highland Mainline railway
- Land Capability for Agriculture**
- Improved Grassland (Grade 5.1-5.3)
 - Rough Grazing (Grade 6.1-7)

SCALE 1:10000

P04	S3	NOV 2017	FINAL REVISIONS	ST	JF
P03	S3	SEPT 2017	INTERNAL REVISIONS	ST	JF
P02	S3	AUG 2017	DESIGN UPDATE	ST	JF
P01	S3	MAR 2017	DRAFT FOR COMMENT	ST	JF
REV	SUI	DATE	DESCRIPTION	BY	APP

ch2m. FAIRHURST
 CH2MHILL Fairhurst JV
 C/O: City Park 368 Alexandra Parade Glasgow G31 3AU
 Tel + 44 (0) 141 552 2000 Fax +44 (0) 141 552 2525




**PROJECT 8 DALWHINNIE TO CRUBENMORE EIA
 ASSESSMENT PLAN
 DRAWING 8.12
 LAND CAPABILITY FOR AGRICULTURE
 chainage 28200 to 31050m**

DESIGN: EH	DRAWN: ST	CHK: DW	APP: JF
---------------	--------------	------------	------------

DATE: 07/12/2017
 PROJ: 495298

DWG: A9P08-CFJ-EGN-J-ML282-ZZ-DR-EN-0002		
SHEET: 5 OF 5	REVISION: C01	SUITABILITY: A3

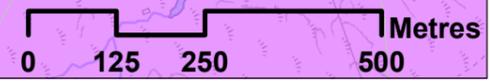

Document Path: J:\9\2161615\Stage_3\981\CH\egnar_8_Community_Phase_A\Assets\PA8_Figure_8.12.mxd