

The A9 Trunk Road (Glen Garry to Dalwhinnie)
(Side Roads) Order 201[]

SCALE

KEY PLAN: _____ 1:20,000

ORDER PLAN: SR1, SR2, SR3, SR4, SR5,
SR1A, SR2A, SR3A, SR4A & SR5A ___ 1:2,500

LEGEND

ASSOCIATED ROAD PROPOSALS _____



PRIVATE MEANS OF ACCESS TO BE STOPPED UP _____




NEW MEANS OF ACCESS _____



ROAD TO BE STOPPED UP _____




NEW SIDE ROAD _____

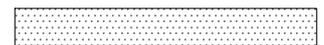

SIDE ROAD TO BE IMPROVED _____



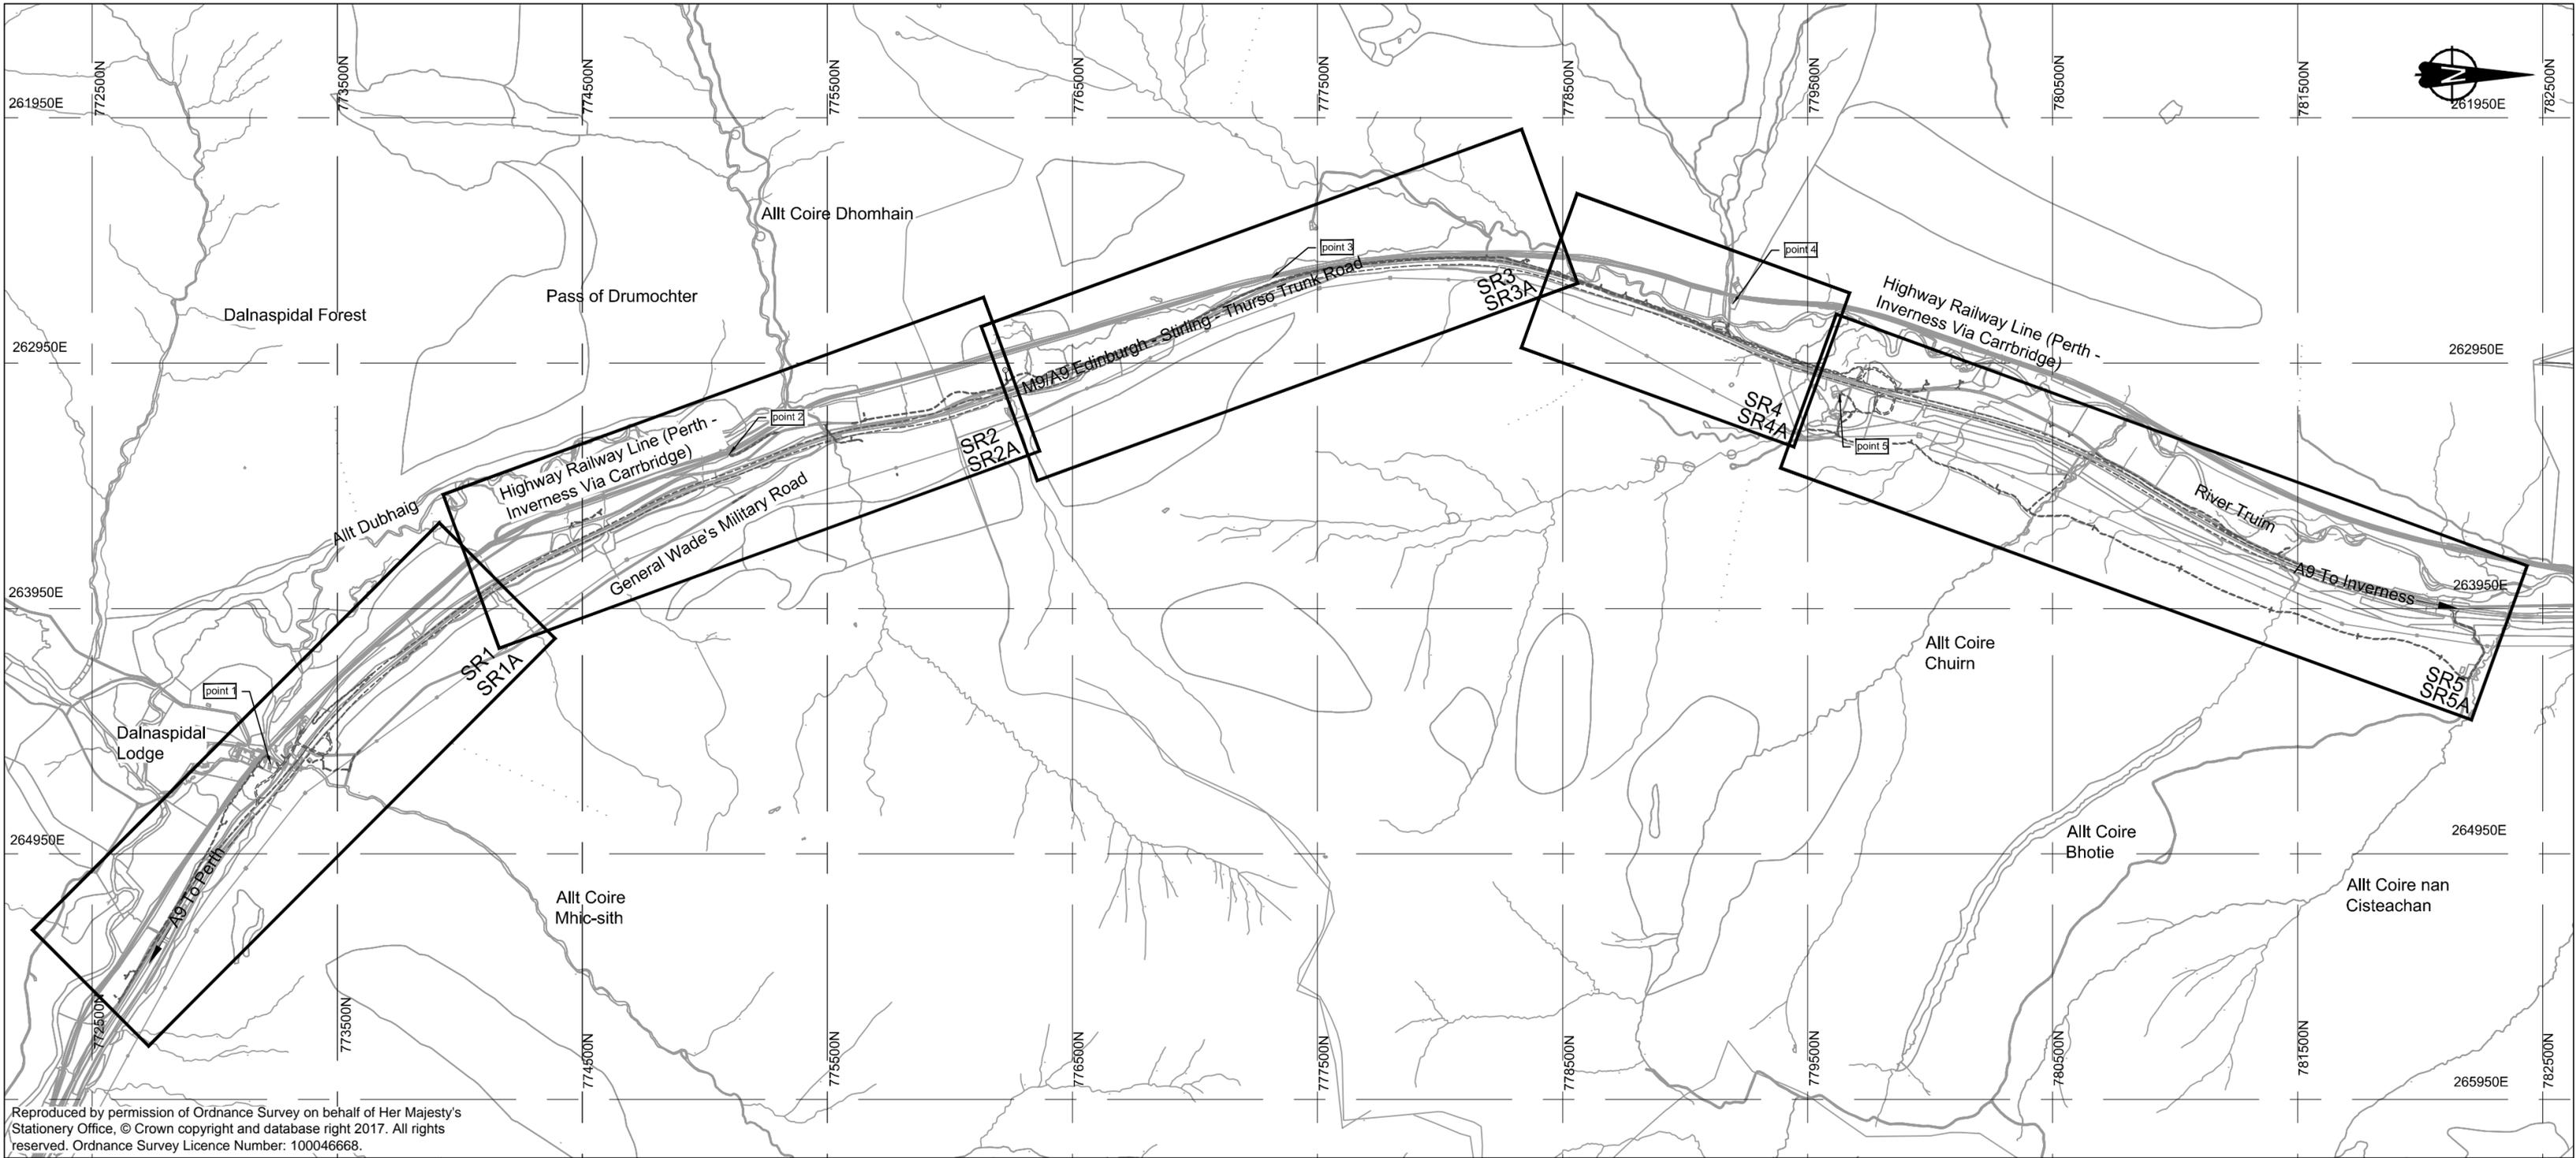

Reproduced by permission of Ordnance Survey on behalf of Her Majesty's Stationery Office, © Crown copyright and database right 2017. All rights reserved. Ordnance Survey Licence Number: 100046668.







Legend : Associated Road Proposals -----




The A9 Trunk Road (Glen Garry to Dalwhinnie)
 (Side Roads) Order 201[]


Key Plan

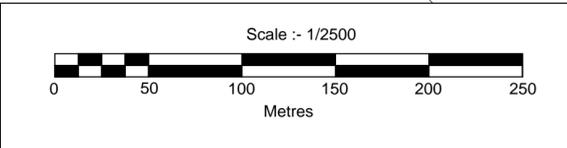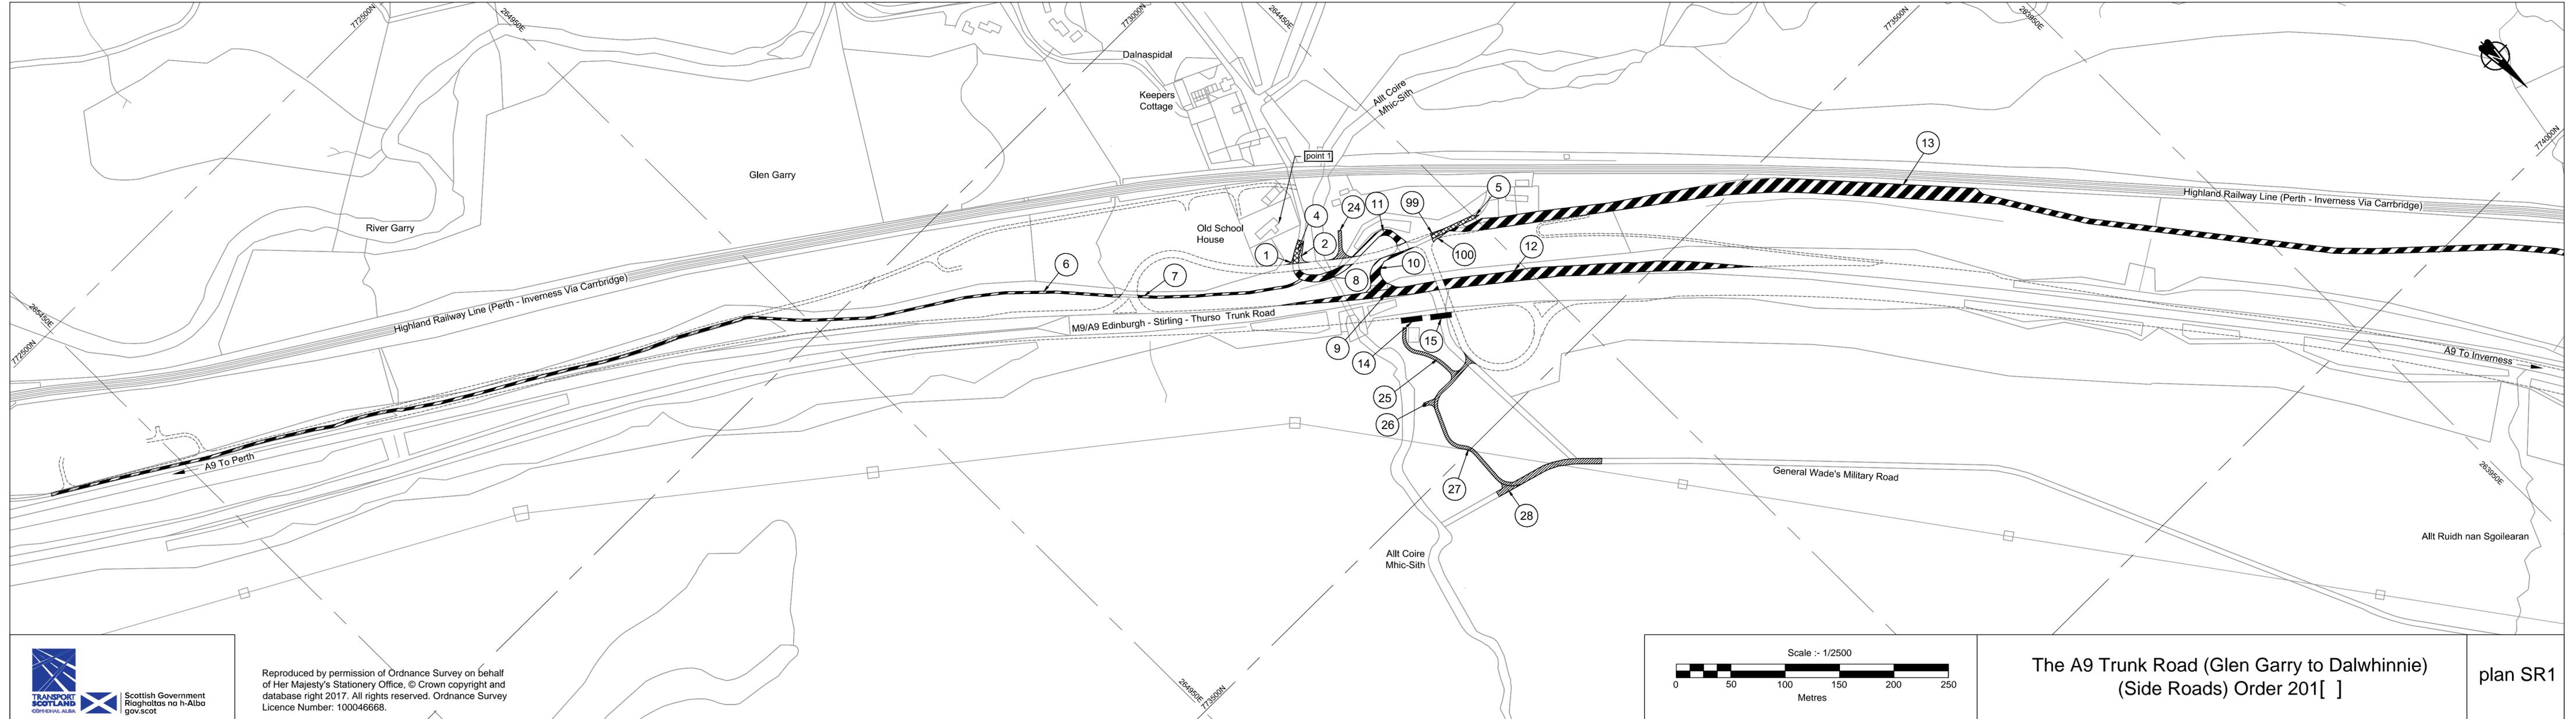

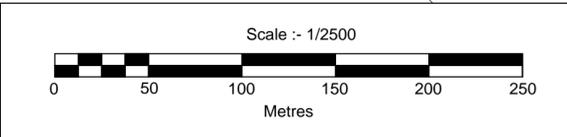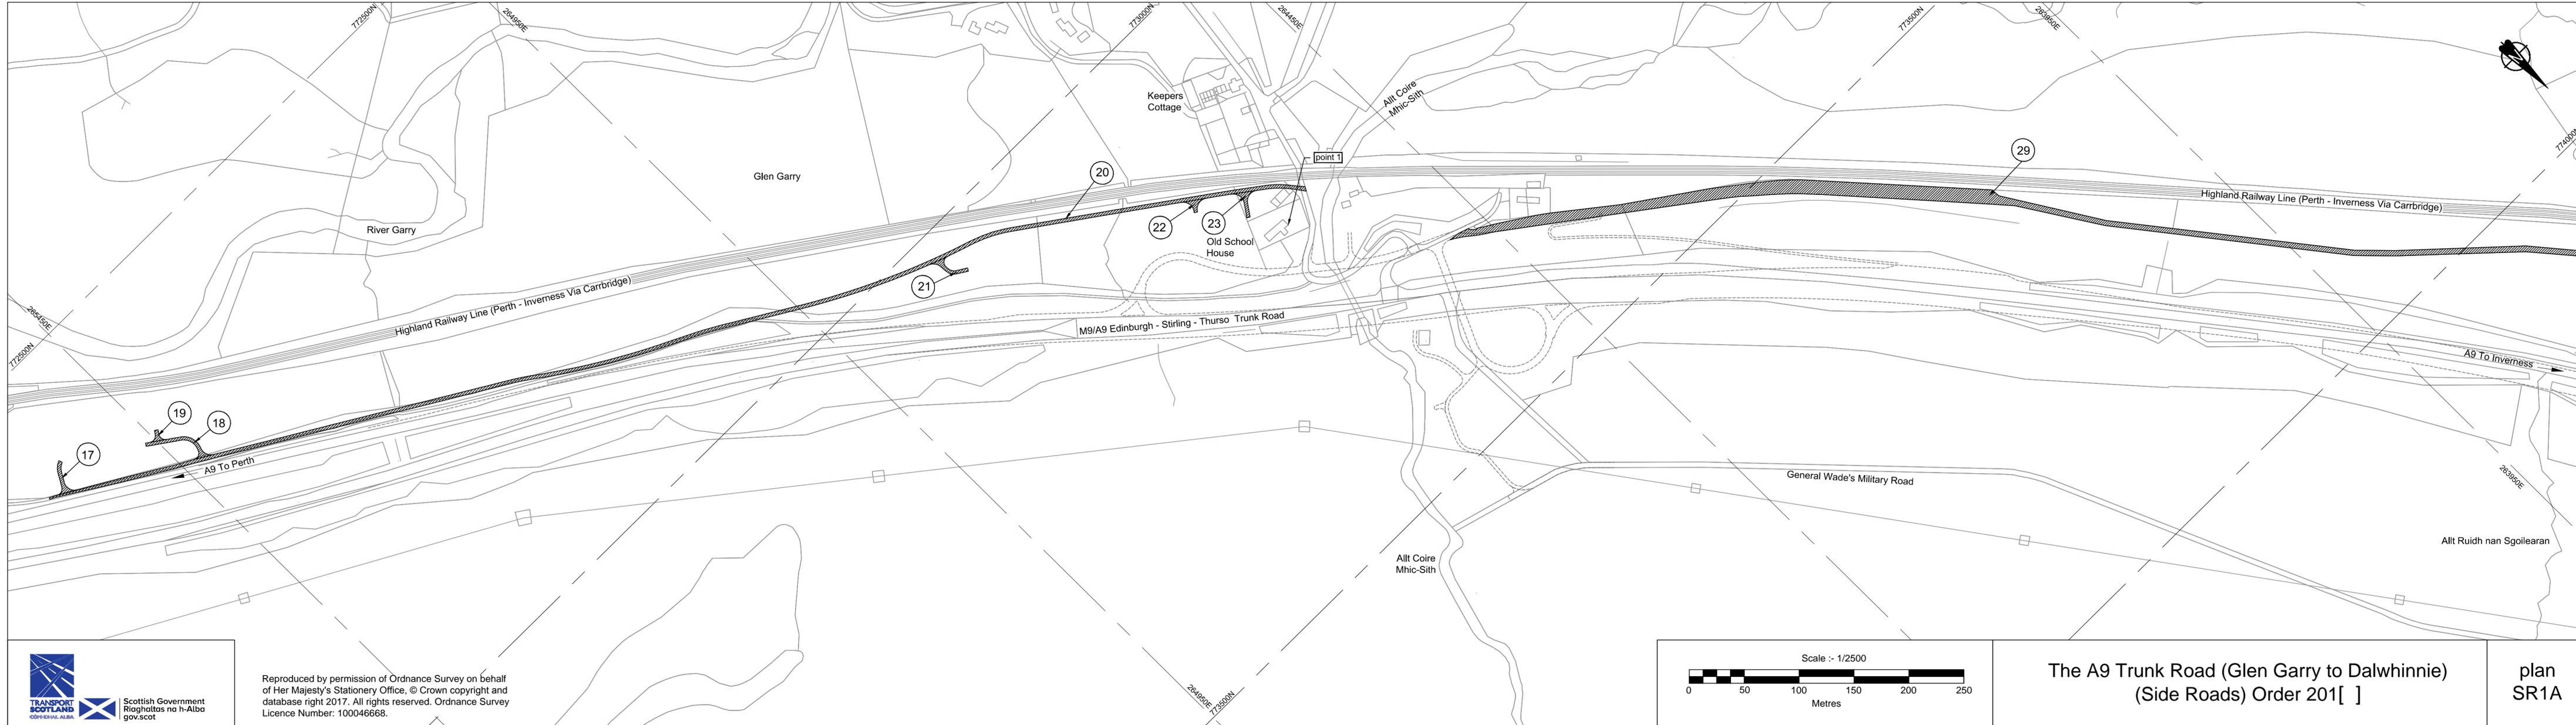

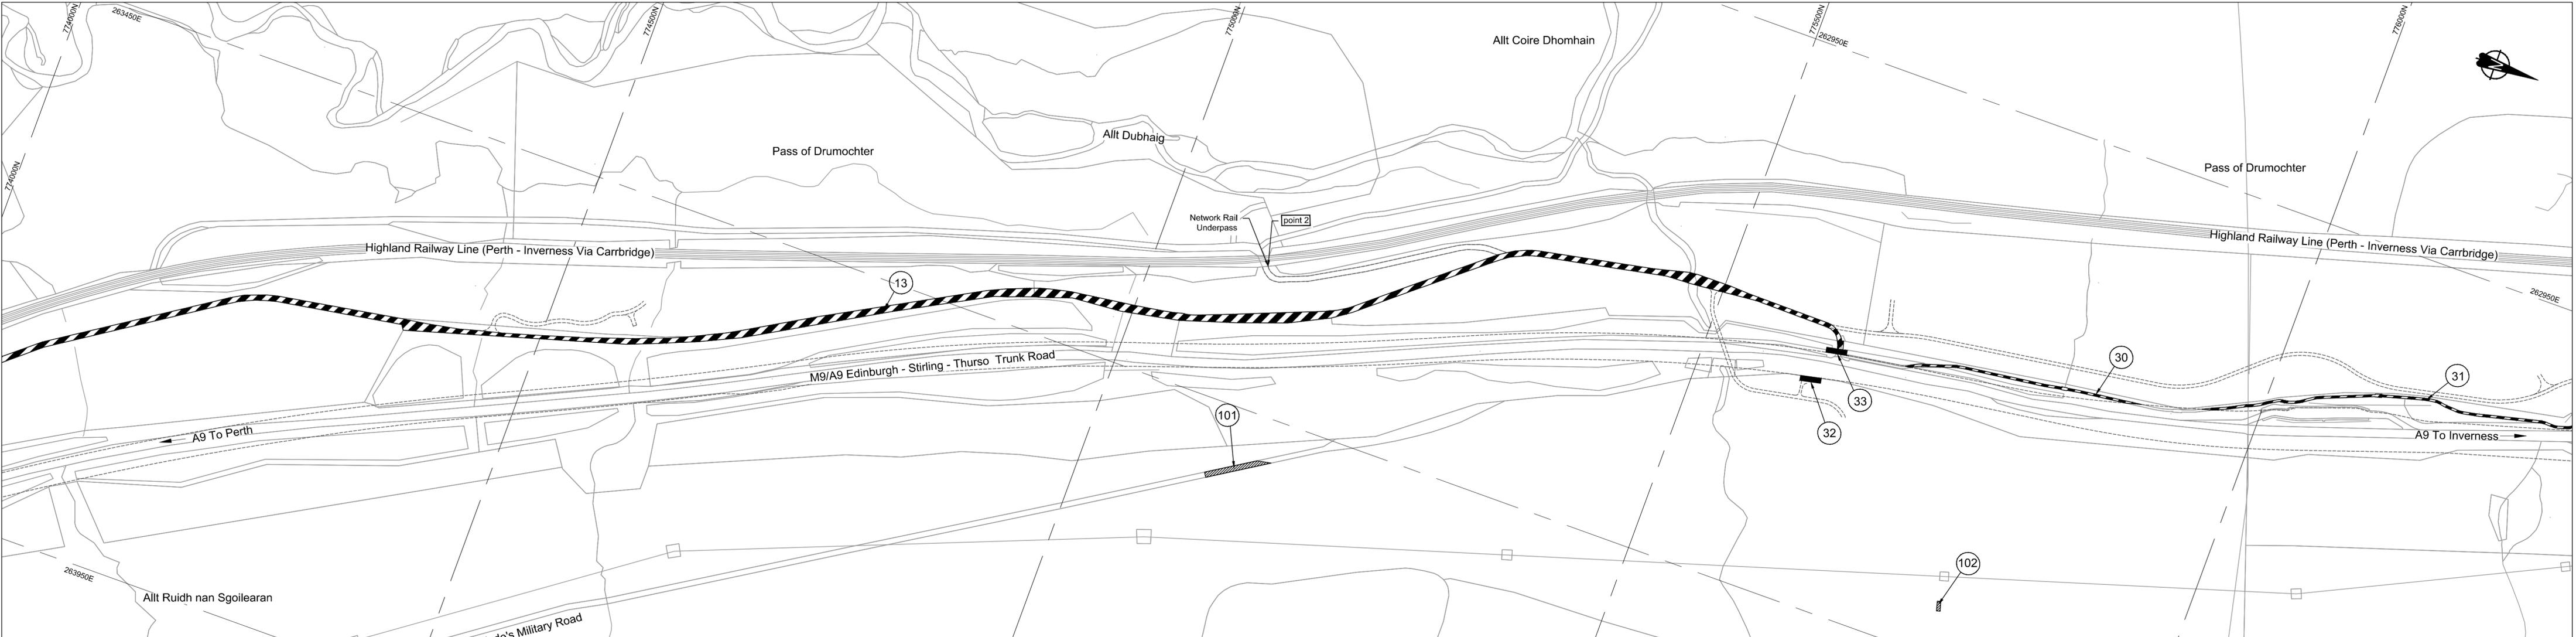


Reproduced by permission of Ordnance Survey on behalf of Her Majesty's Stationery Office. © Crown copyright and database right 2017. All rights reserved. Ordnance Survey Licence Number: 100046668.

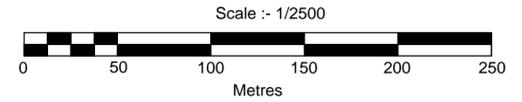


The A9 Trunk Road (Glen Garry to Dalwhinnie)
(Side Roads) Order 201[]

plan SR2

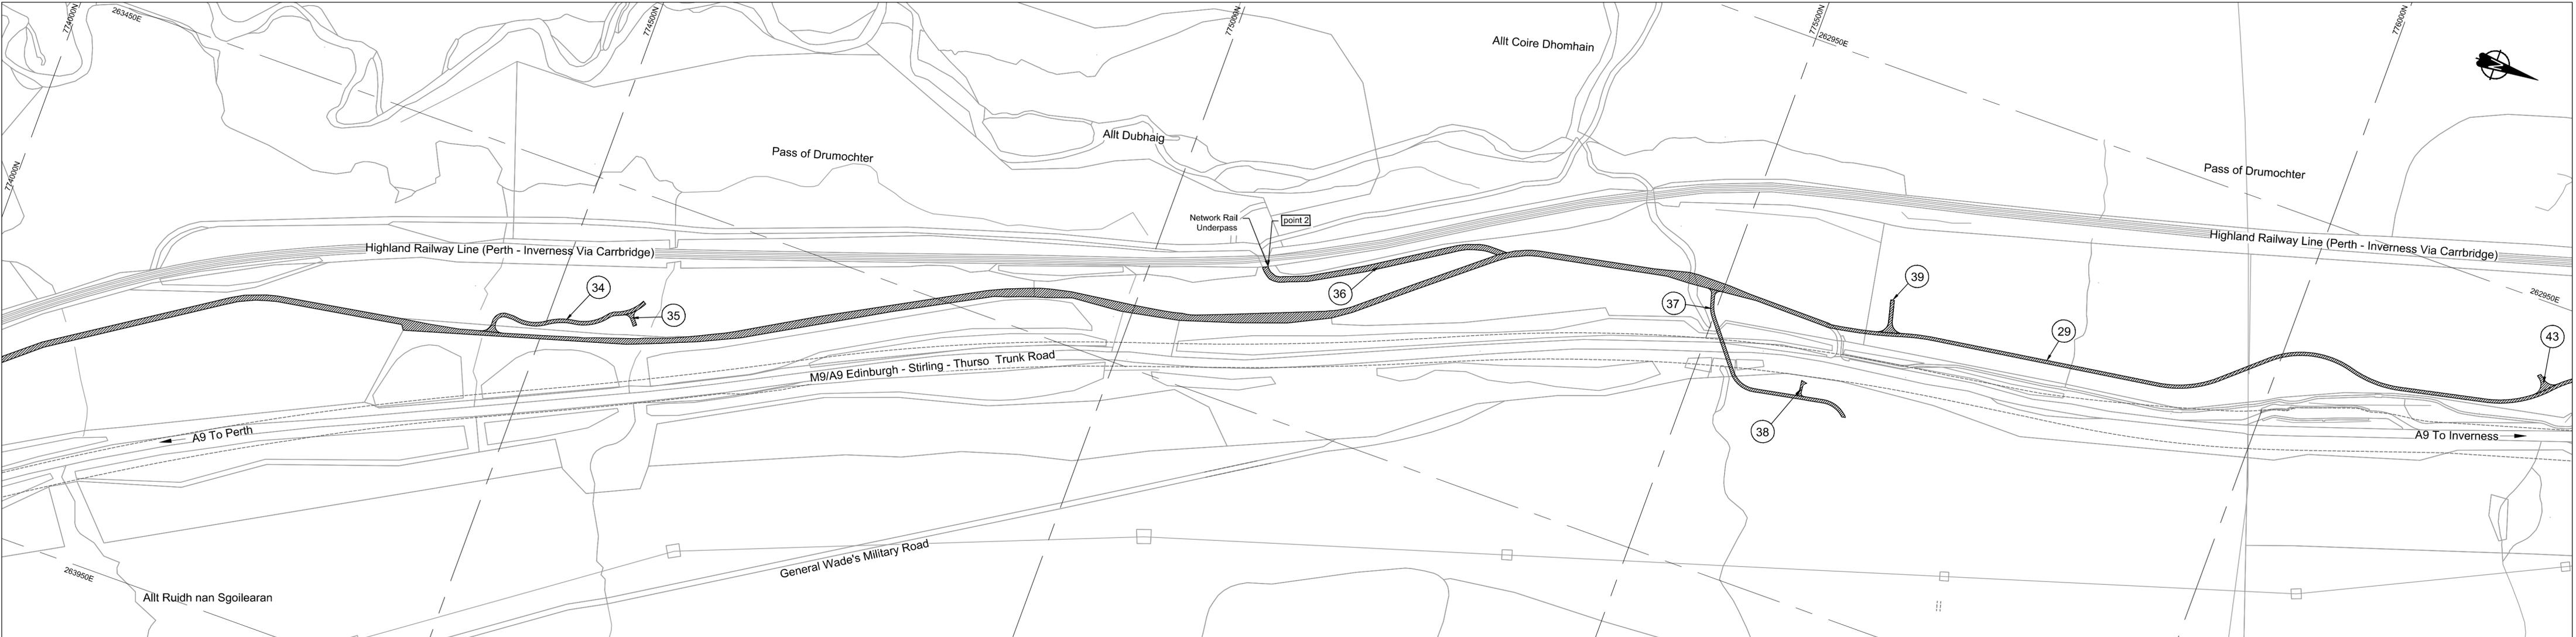


Reproduced by permission of Ordnance Survey on behalf of Her Majesty's Stationery Office. © Crown copyright and database right 2017. All rights reserved. Ordnance Survey Licence Number: 100046668.

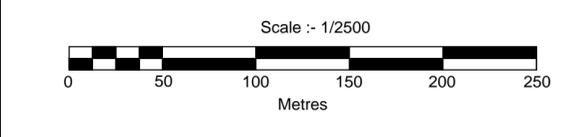


The A9 Trunk Road (Glen Garry to Dalwhinnie)
(Side Roads) Order 201[]

plan
SR2A

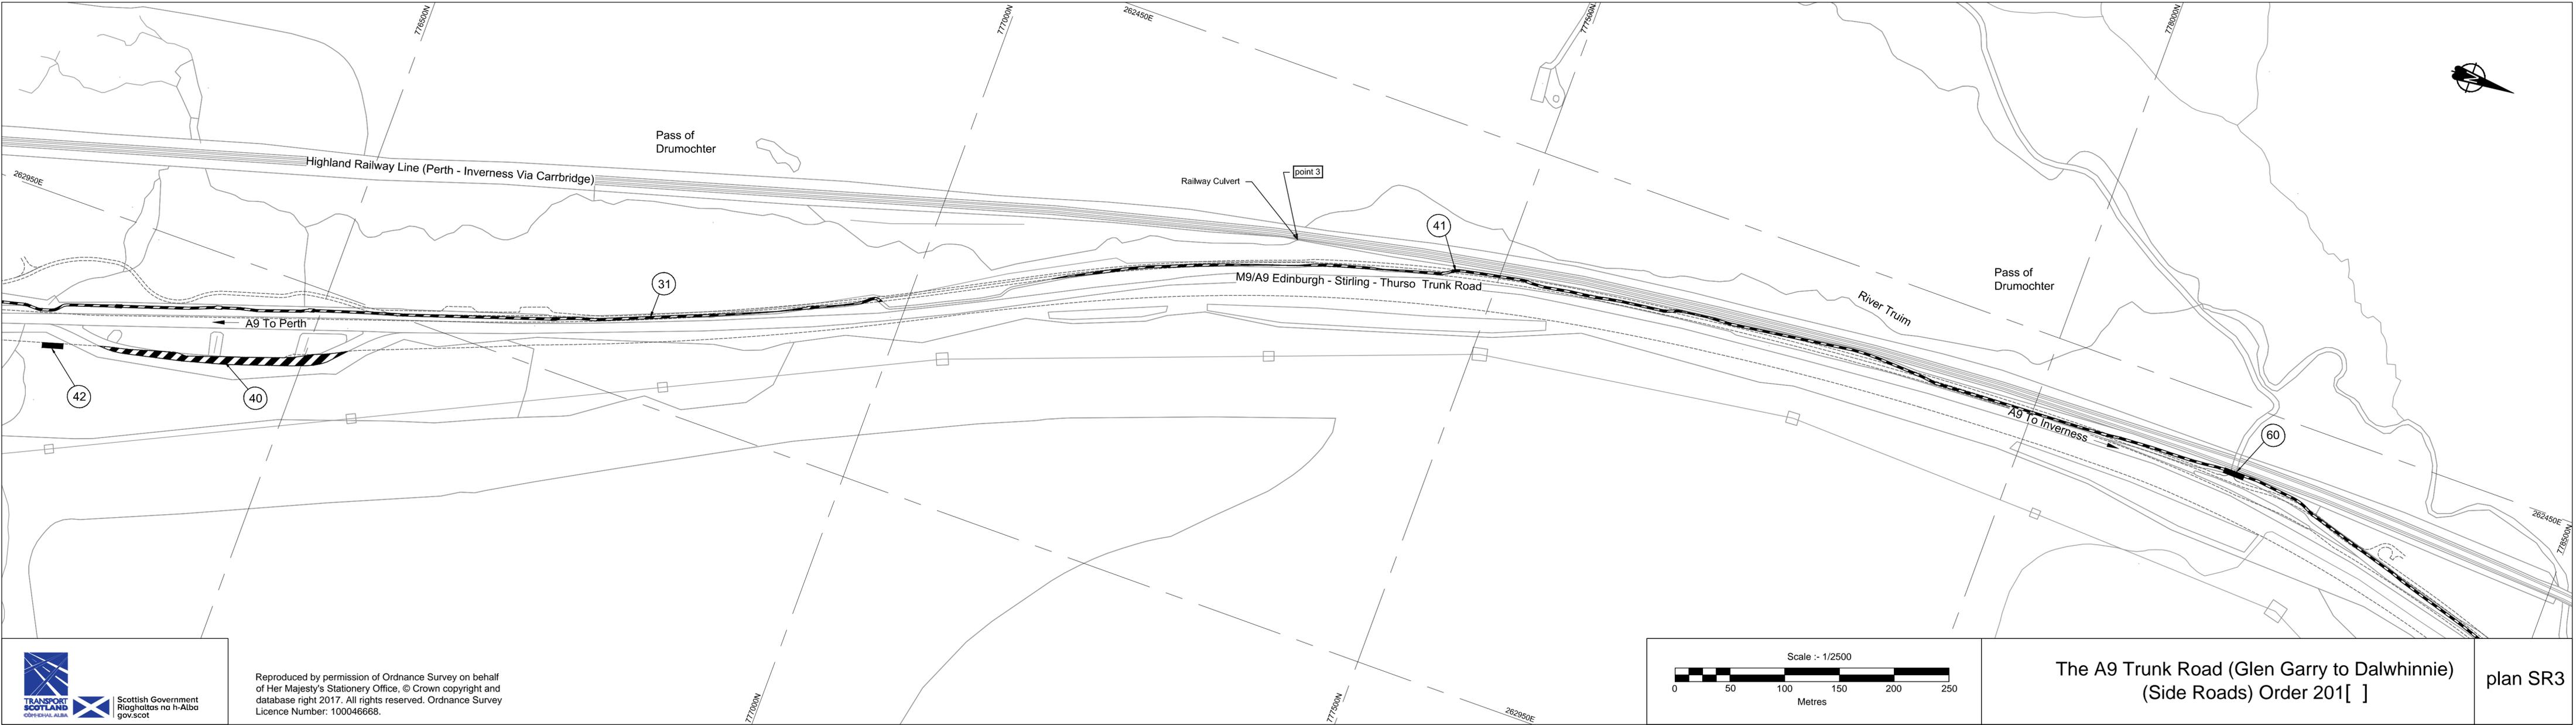


Scottish Government
Riaghaltas na h-Alba
gov.scot


Reproduced by permission of Ordnance Survey on behalf of Her Majesty's Stationery Office. © Crown copyright and database right 2017. All rights reserved. Ordnance Survey Licence Number: 100046668.

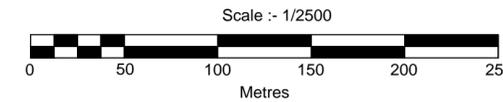

The A9 Trunk Road (Glen Garry to Dalwhinnie)
(Side Roads) Order 201[]

plan SR3

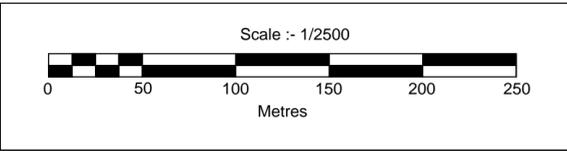


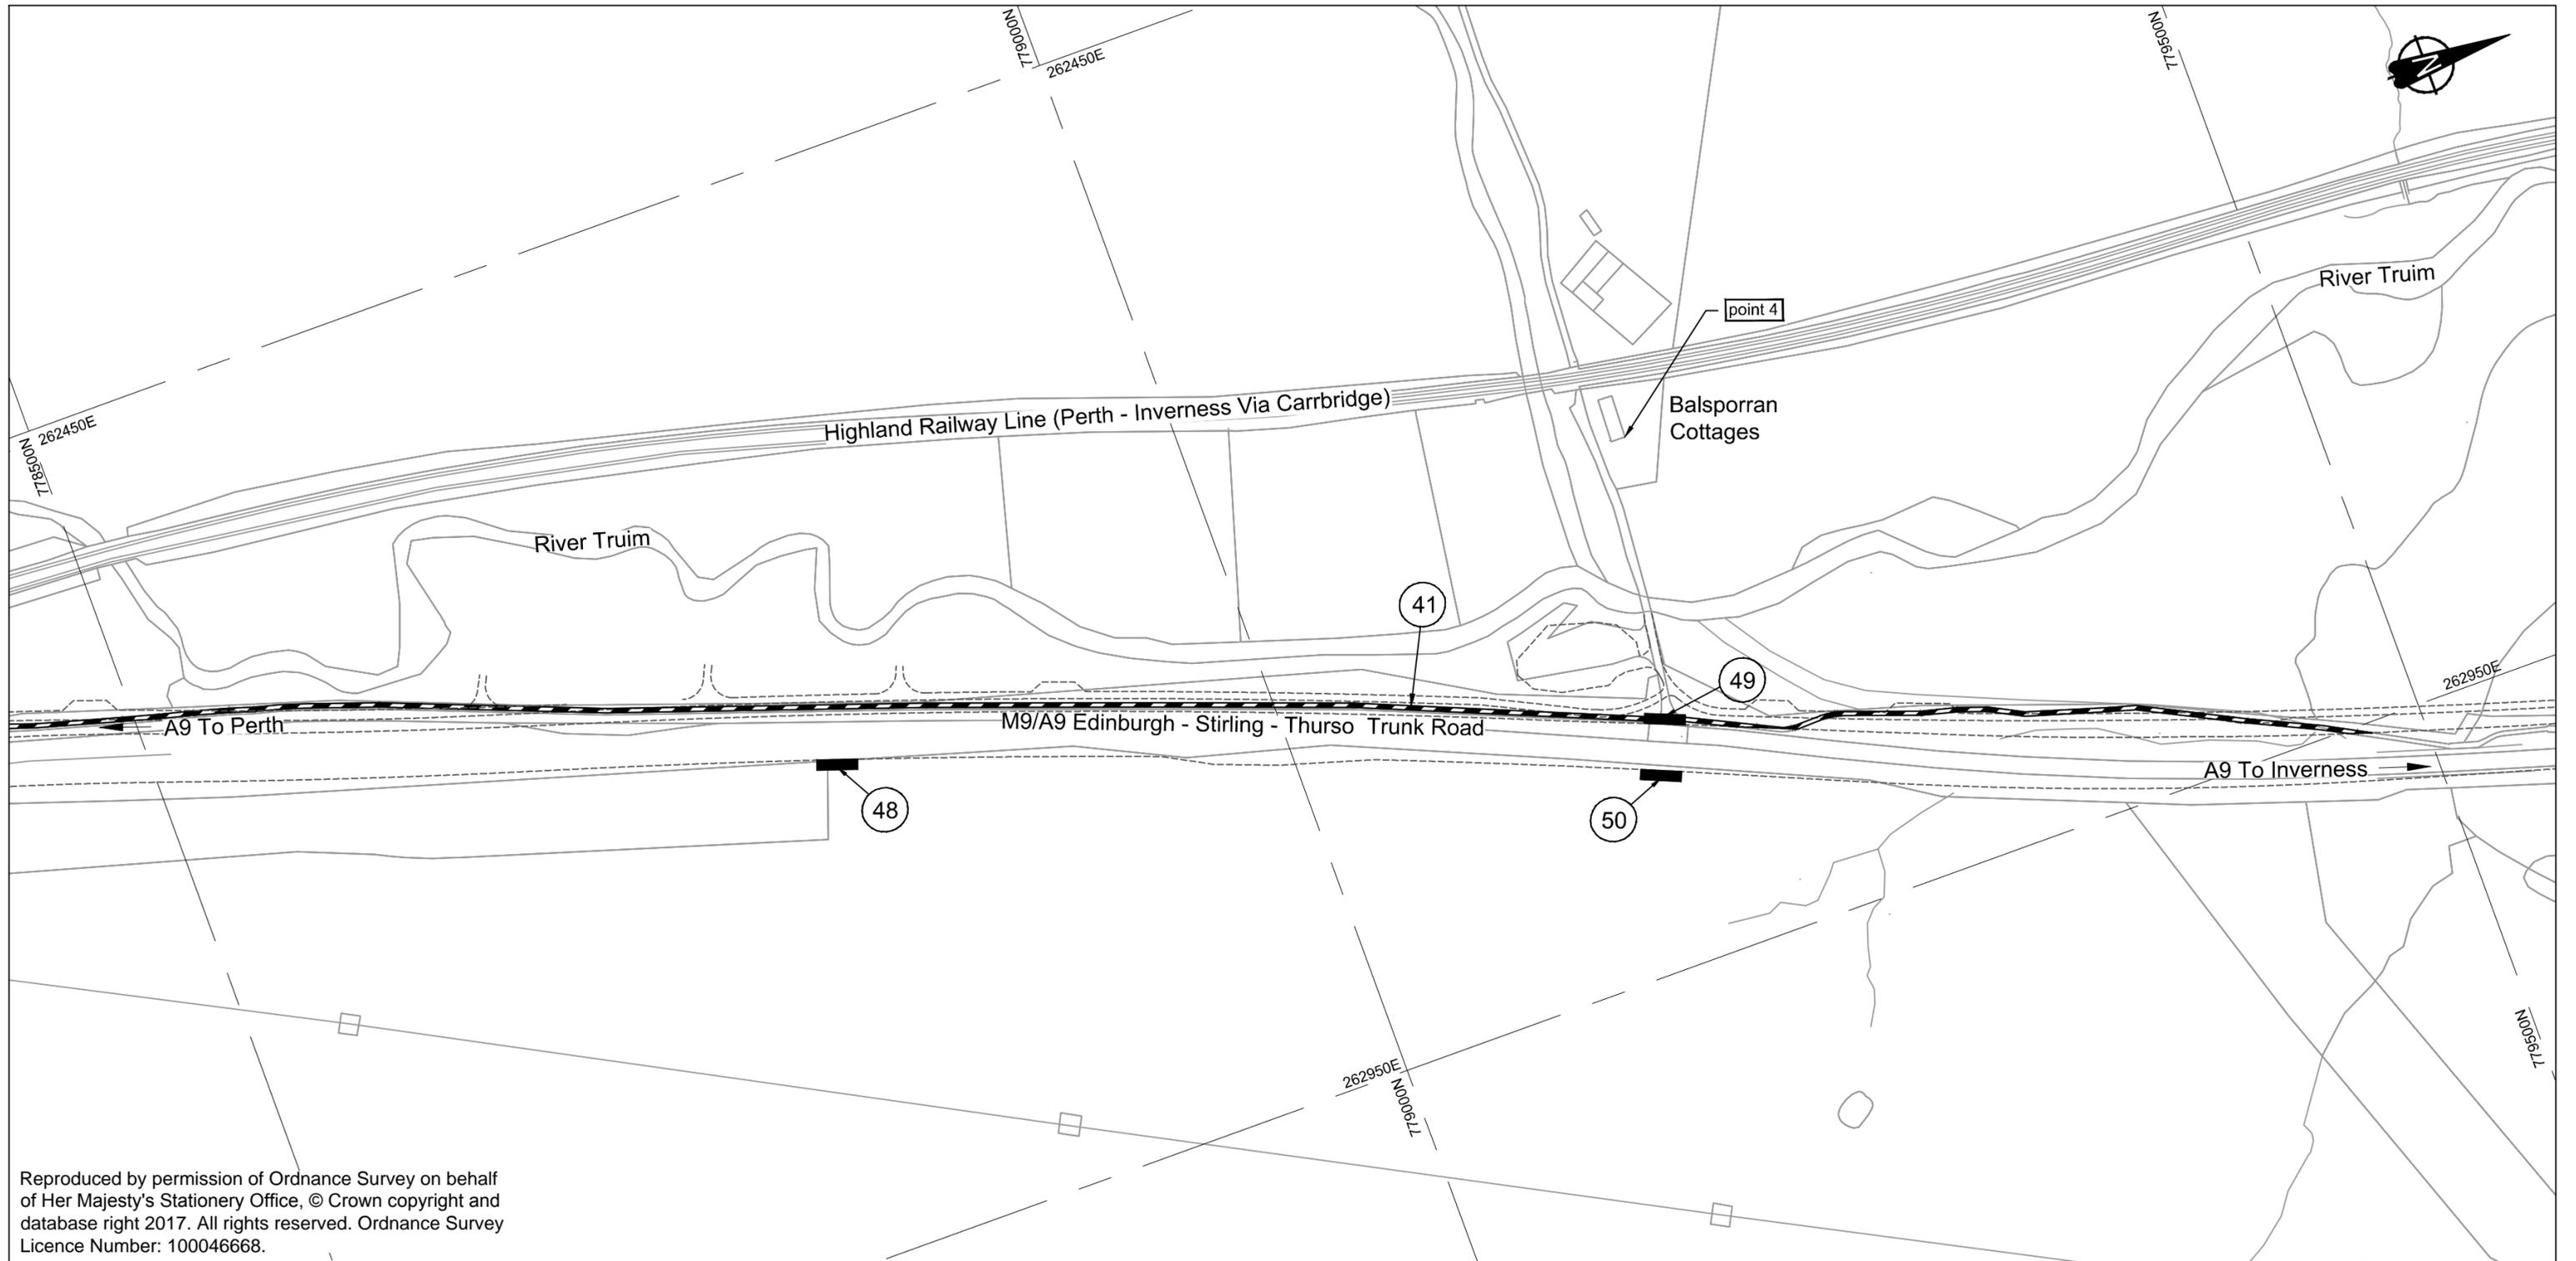

Reproduced by permission of Ordnance Survey on behalf of Her Majesty's Stationery Office, © Crown copyright and database right 2017. All rights reserved. Ordnance Survey Licence Number: 100046668.




Scottish Government
Riaghaltas na h-Alba
gov.scot

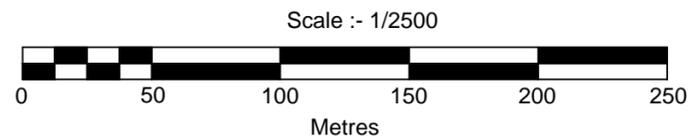

The A9 Trunk Road (Glen Garry to Dalwhinnie)
(Side Roads) Order 201[]


plan SR4

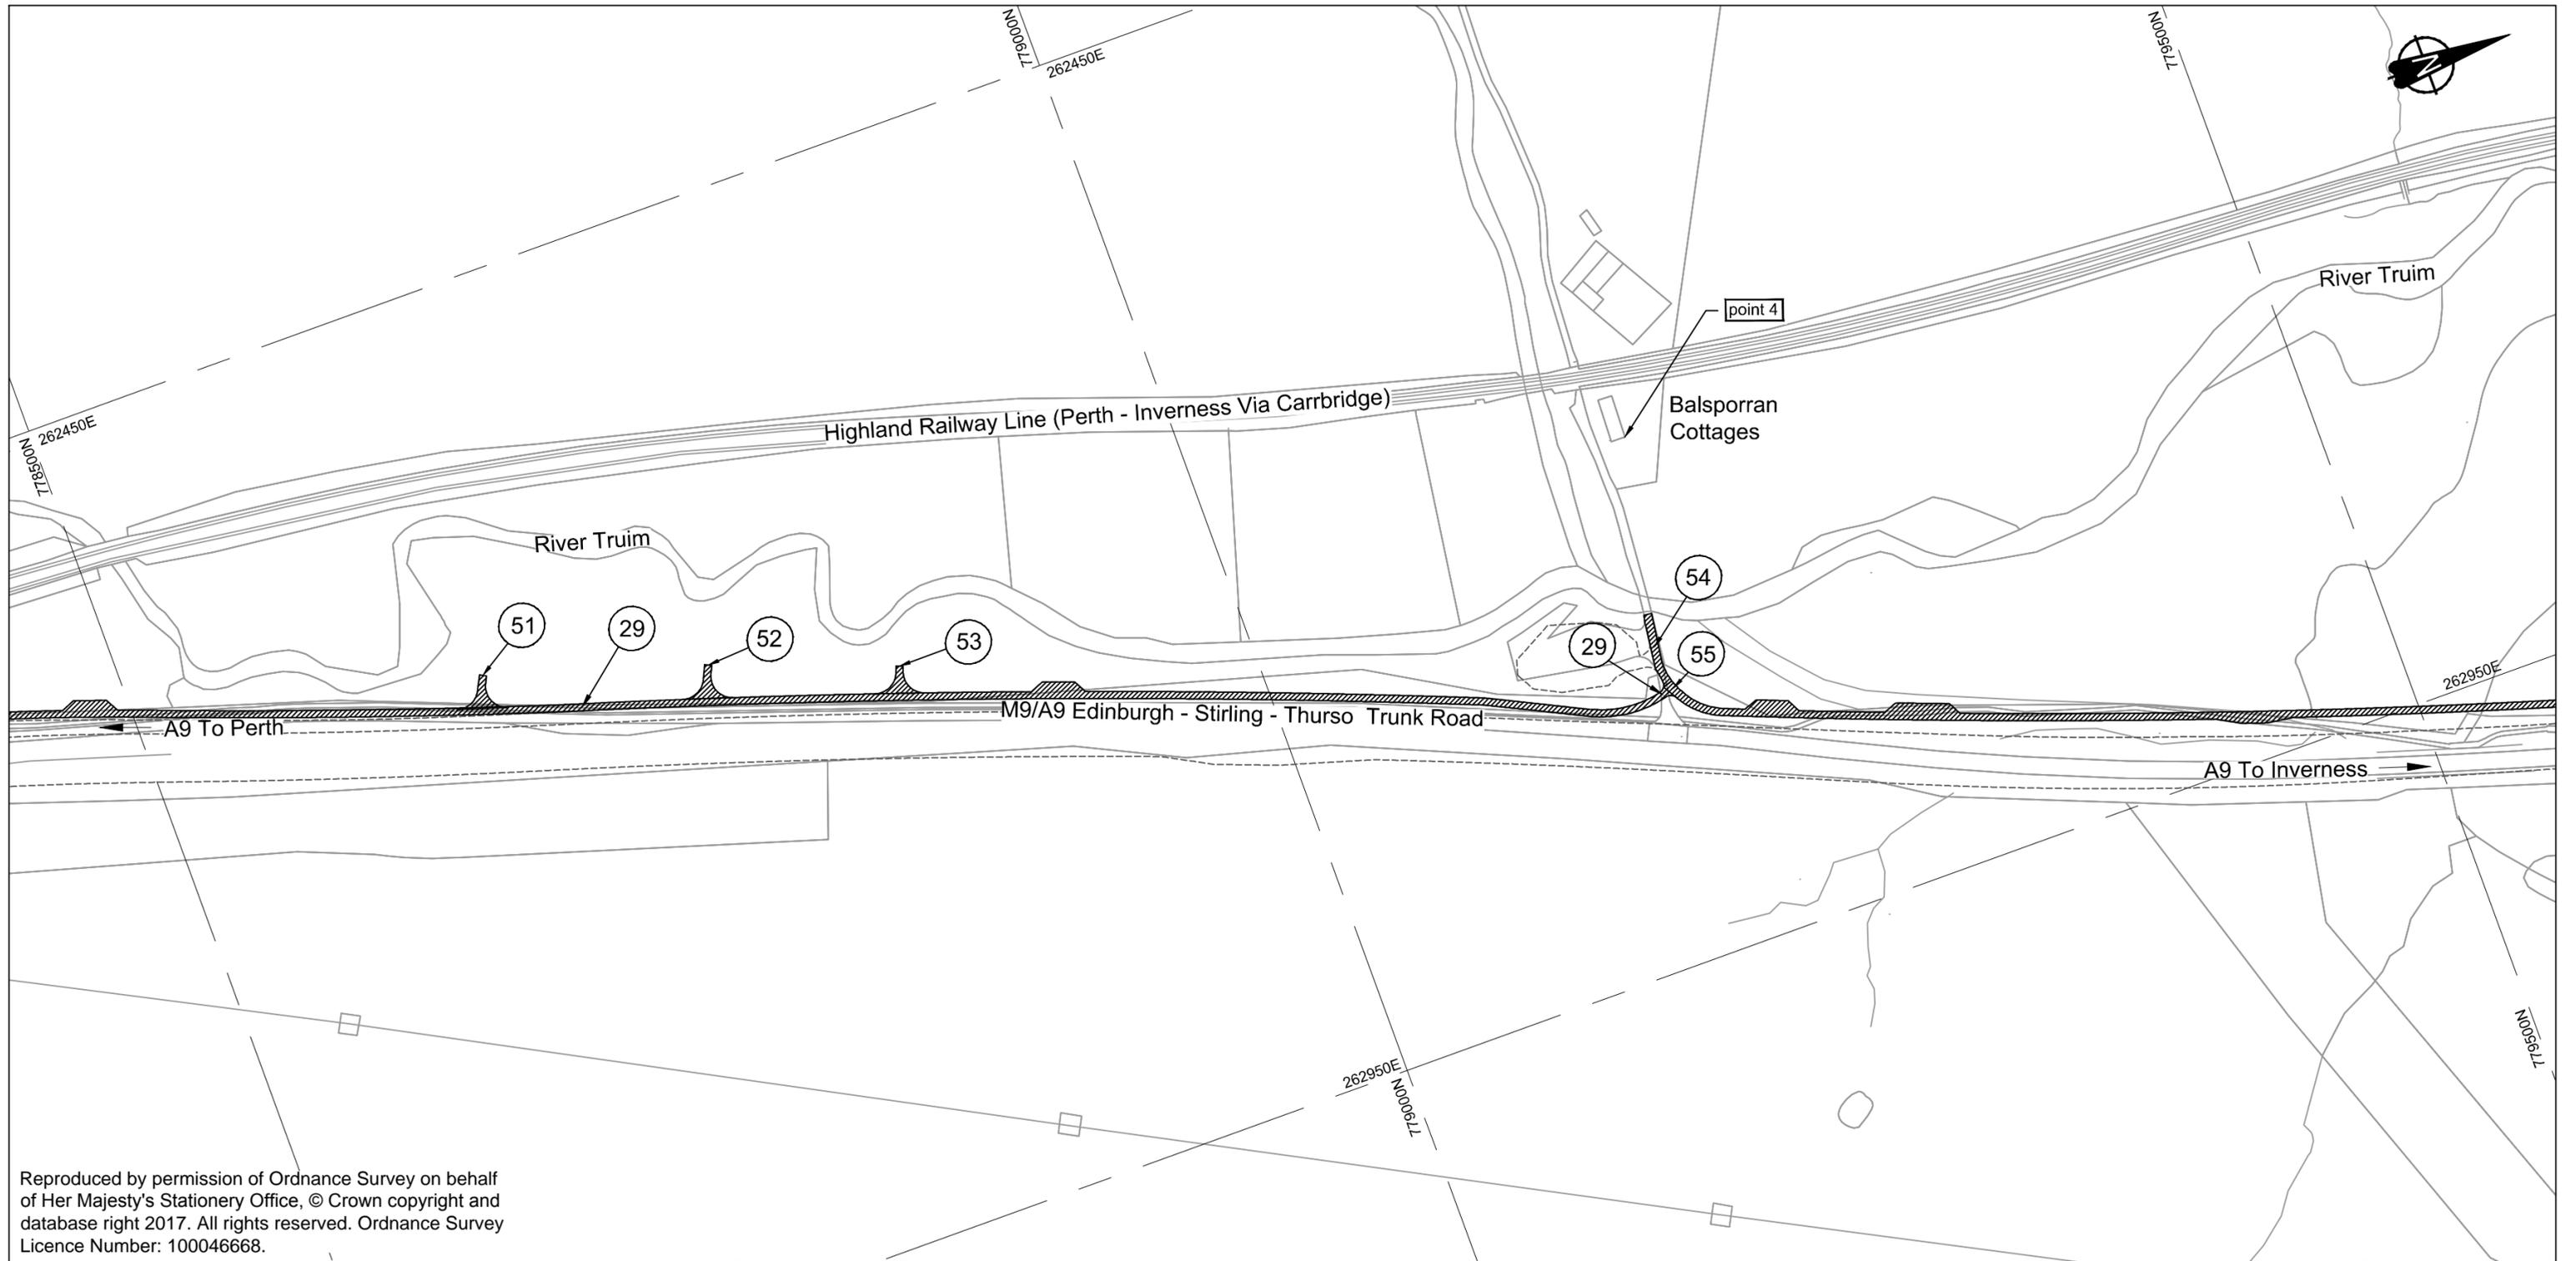

Reproduced by permission of Ordnance Survey on behalf of Her Majesty's Stationery Office, © Crown copyright and database right 2017. All rights reserved. Ordnance Survey Licence Number: 100046668.




Scottish Government
Riaghaltas na h-Alba
gov.scot

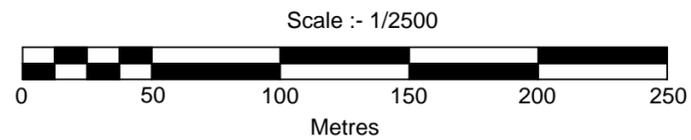


The A9 Trunk Road (Glen Garry to Dalwhinnie)
(Side Roads) Order 201[]

plan
SR4A

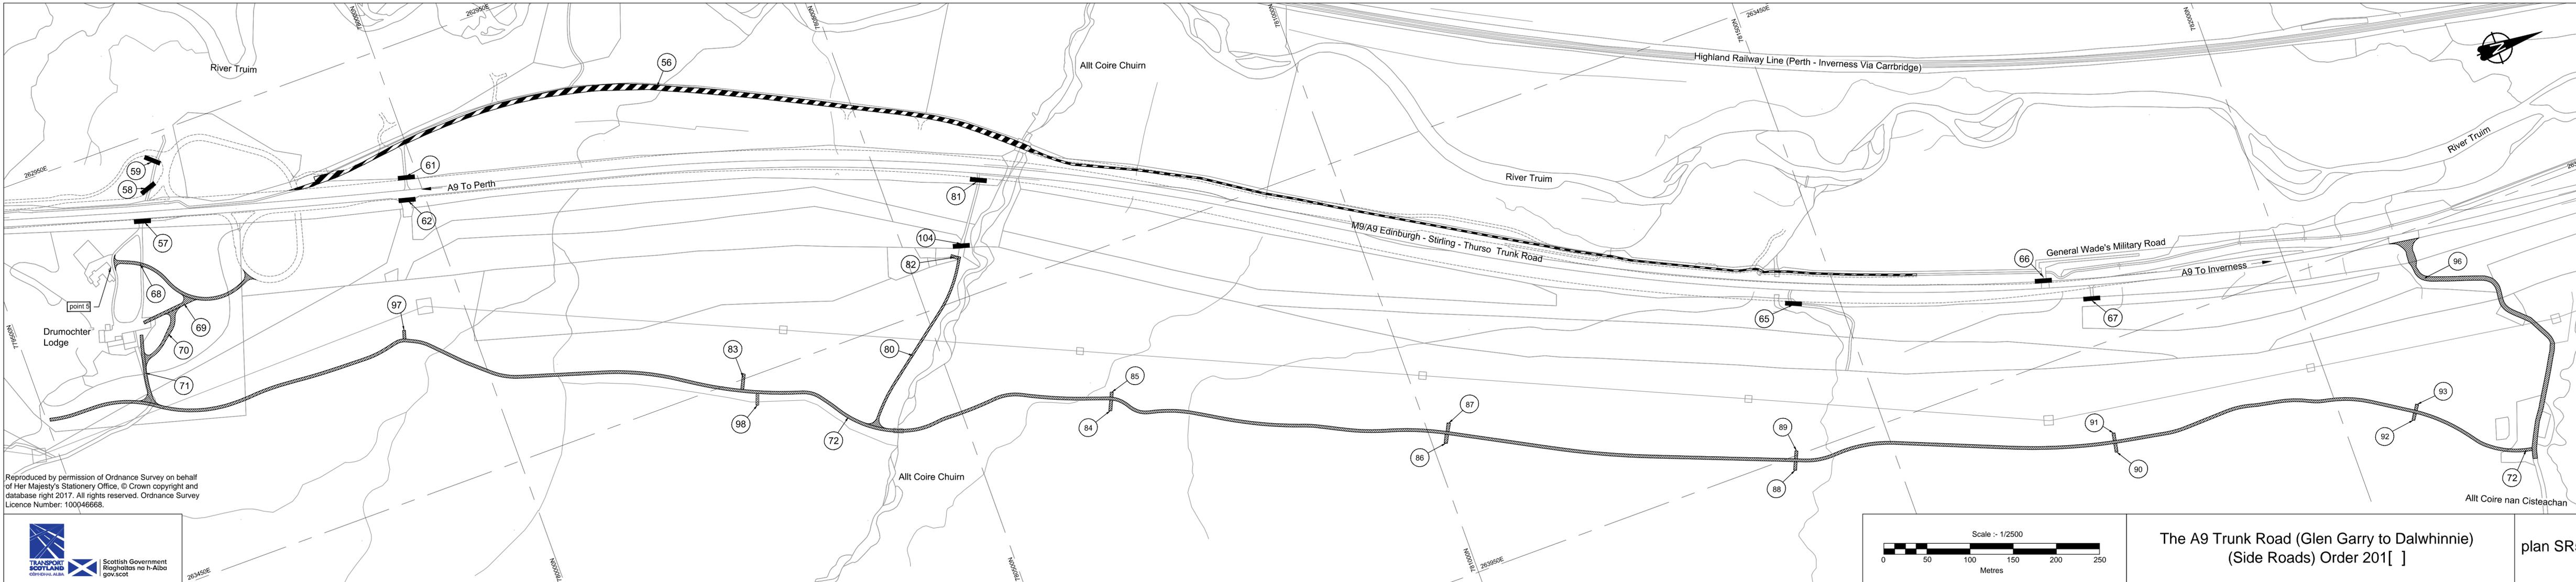

Reproduced by permission of Ordnance Survey on behalf of Her Majesty's Stationery Office, © Crown copyright and database right 2017. All rights reserved. Ordnance Survey Licence Number: 100046668.

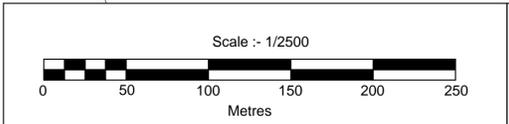


The A9 Trunk Road (Glen Garry to Dalwhinnie)
(Side Roads) Order 201[]

plan SR5



Reproduced by permission of Ordnance Survey on behalf of Her Majesty's Stationery Office, © Crown copyright and database right 2017. All rights reserved. Ordnance Survey Licence Number: 100046668.

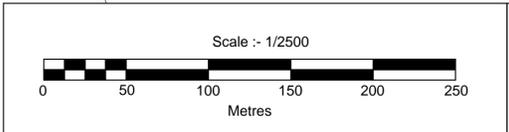

The A9 Trunk Road (Glen Garry to Dalwhinnie)
(Side Roads) Order 201[]

plan
SR5A