

The A9 Trunk Road (Glen Garry to Dalwhinnie)
(Trunking) Order 201[]

SCALE

KEY PLAN: _____ 1:20,000

ORDER PLAN: TR1 & TR2 _____ 1:10,000


LEGEND

ASSOCIATED ROAD PROPOSALS _____




LINE OF NEW TRUNK ROAD _____



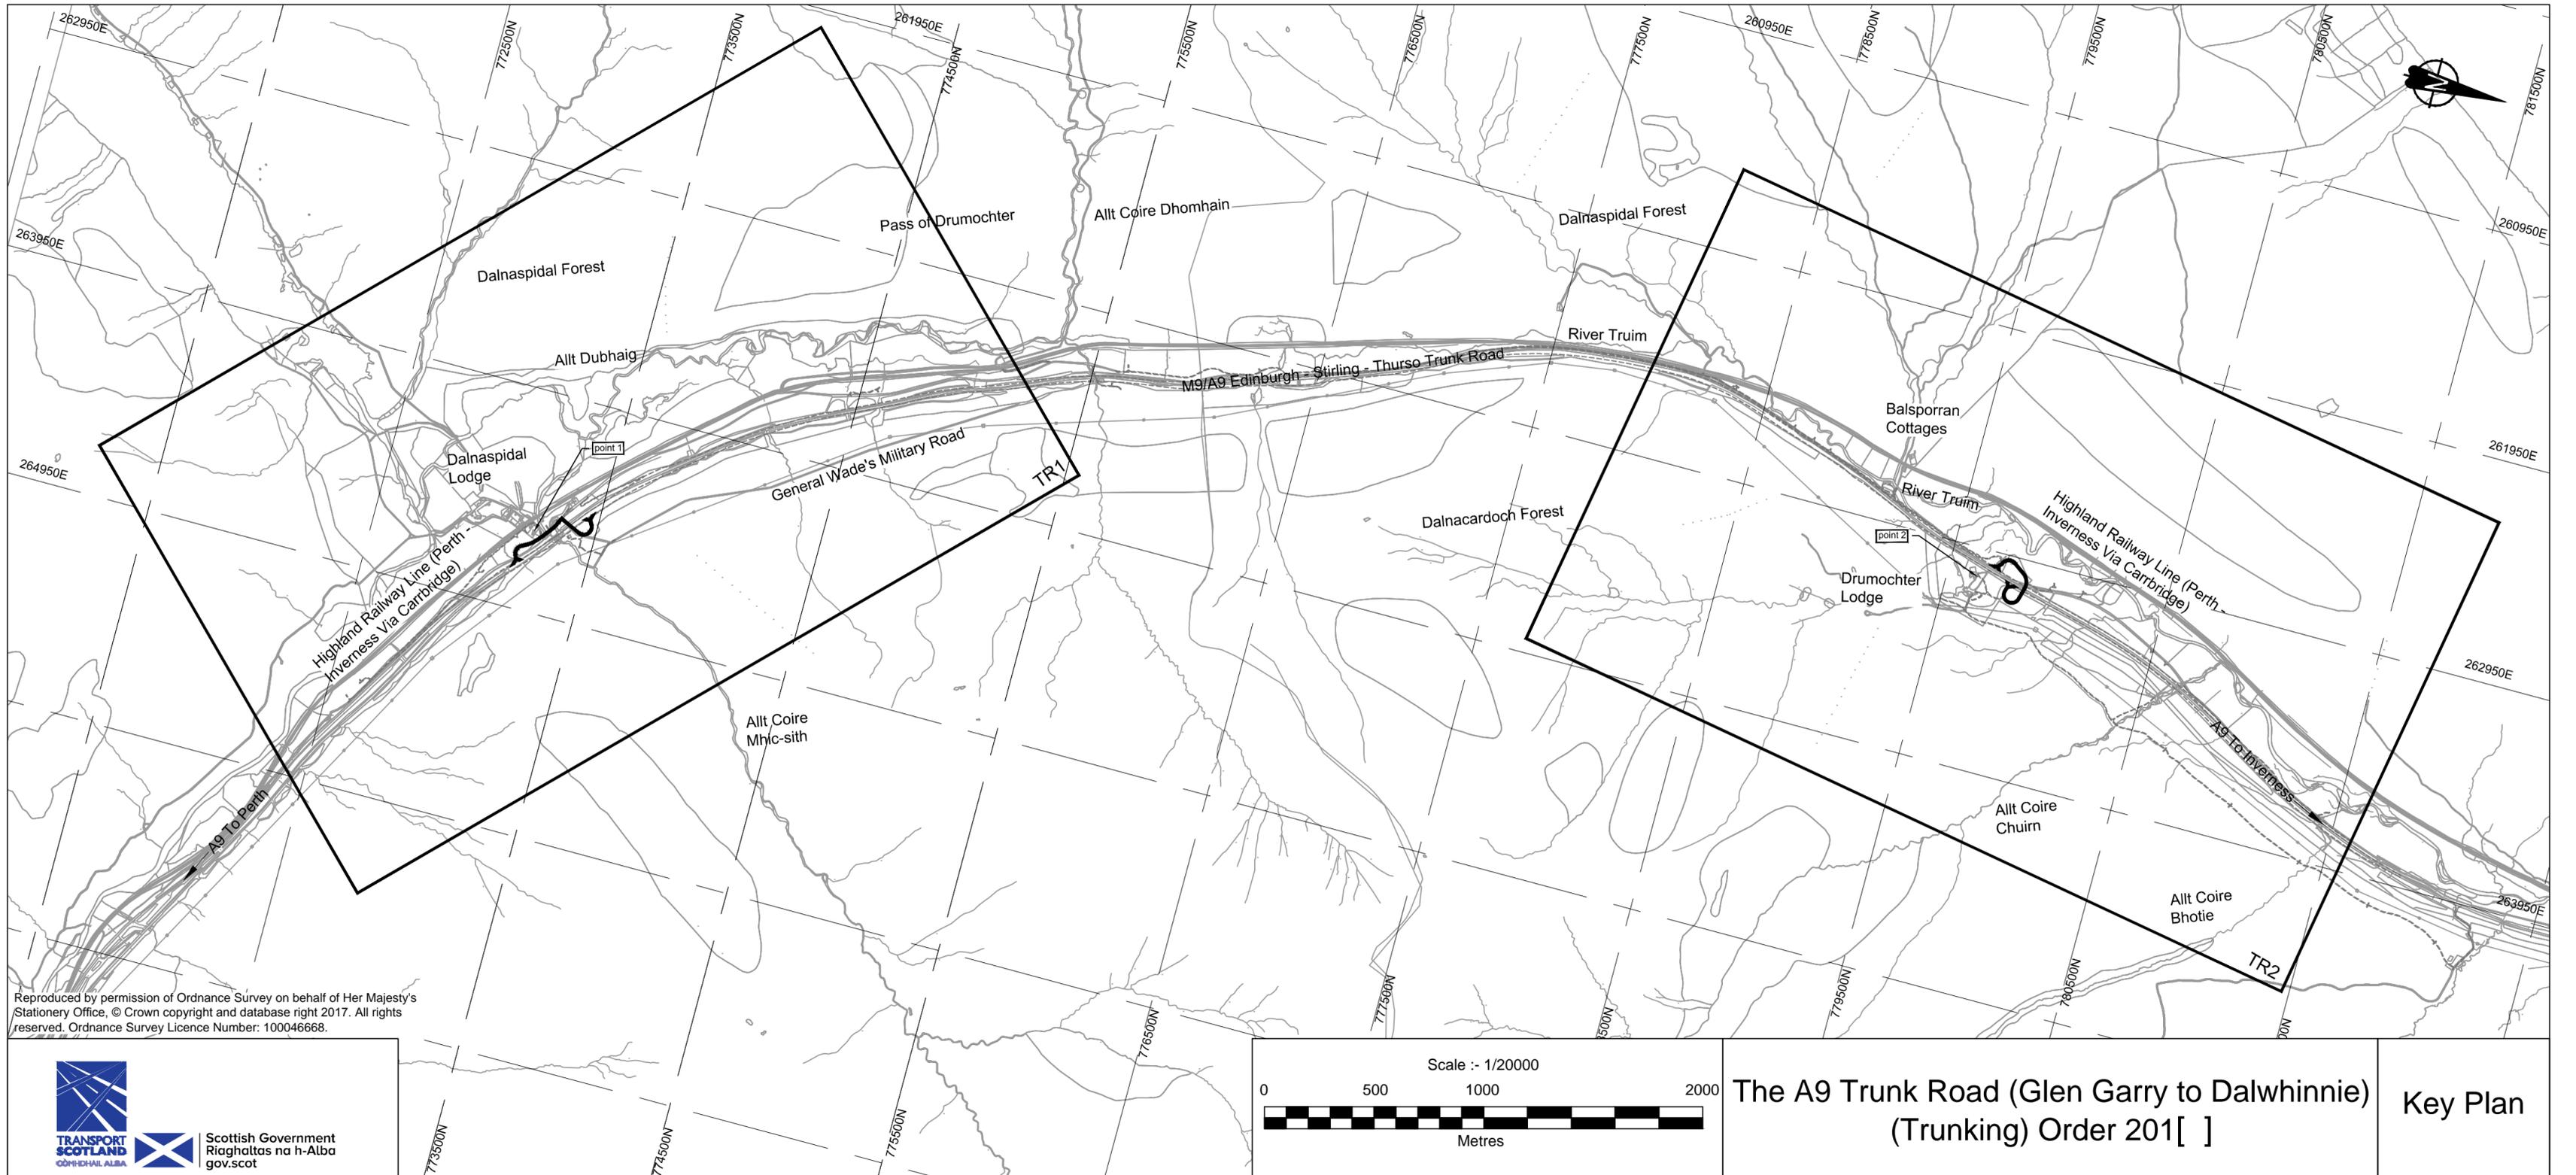

The A9 Trunk Road (Glen Garry to Dalwhinnie) (Trunking) Order 201[]


Key Plan

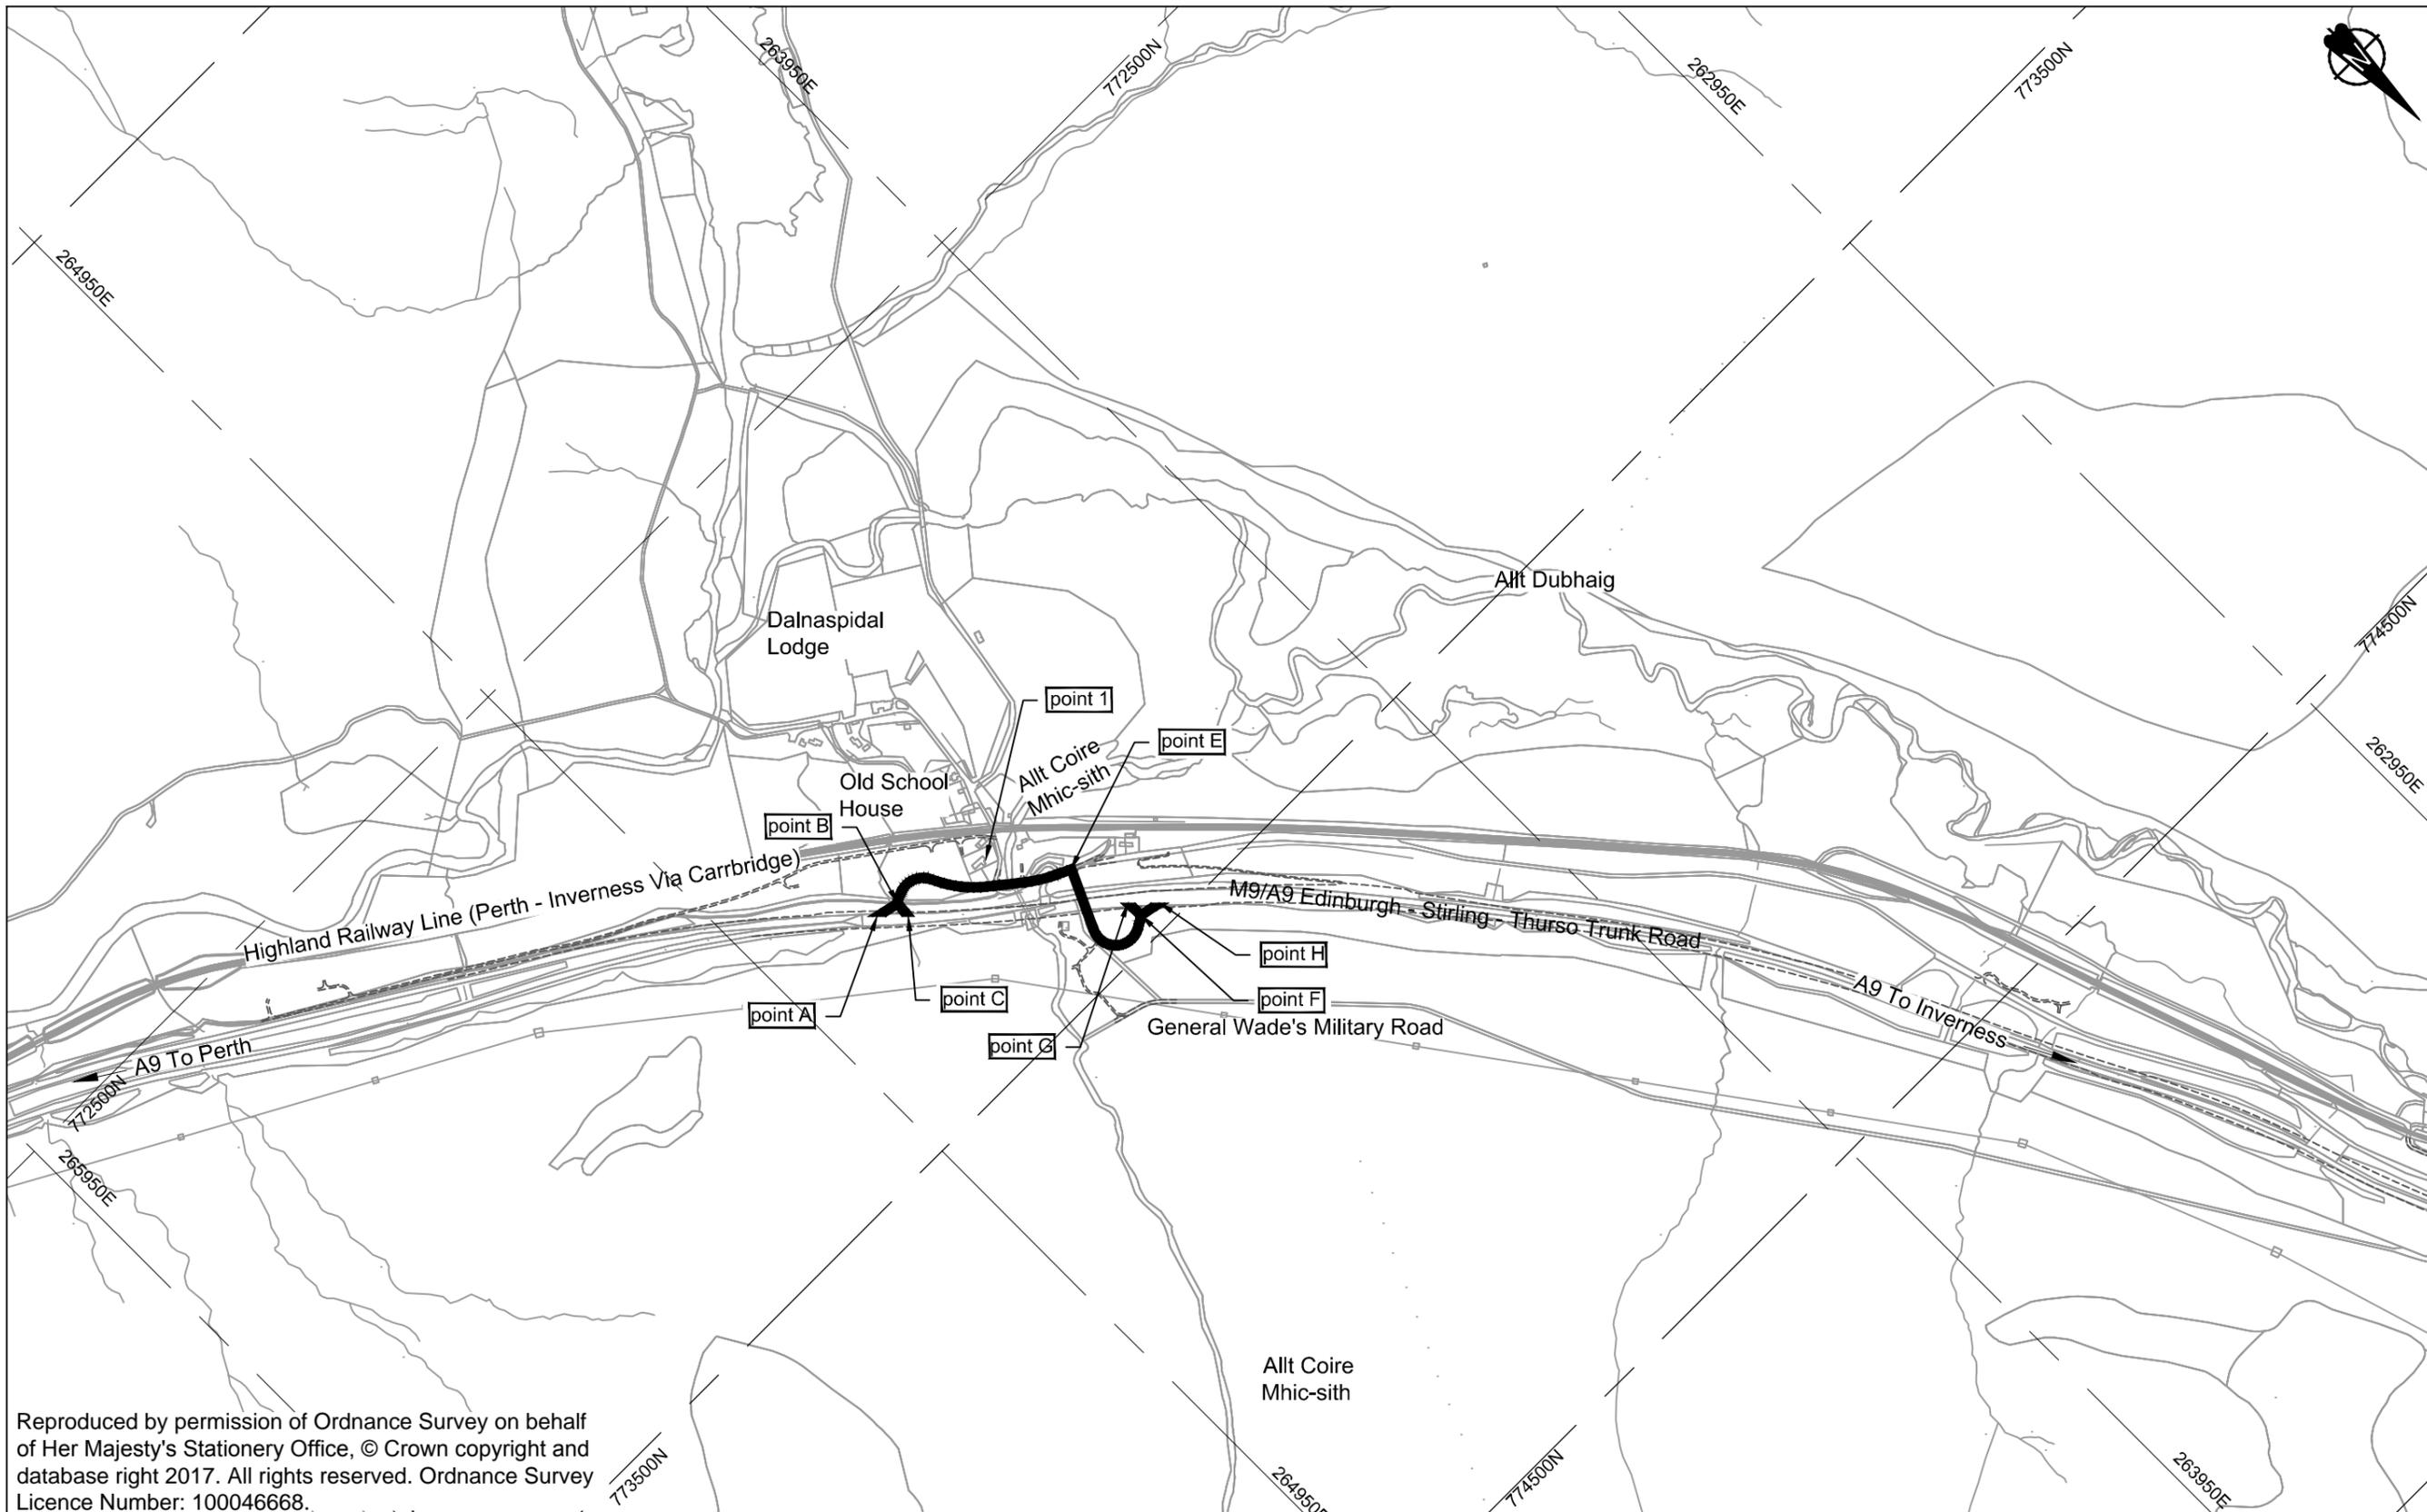

Reproduced by permission of Ordnance Survey on behalf of Her Majesty's Stationery Office, © Crown copyright and database right 2017. All rights reserved. Ordnance Survey Licence Number: 100046668.




Scottish Government
Riaghaltas na h-Alba
gov.scot

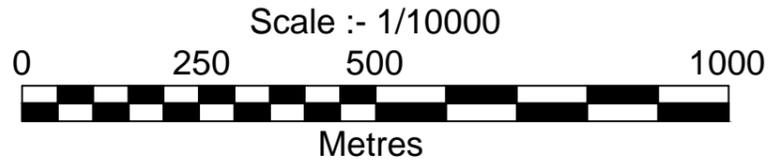


The A9 Trunk Road (Glen Garry to Dalwhinnie)
(Trunking) Order 201[]

plan TR1

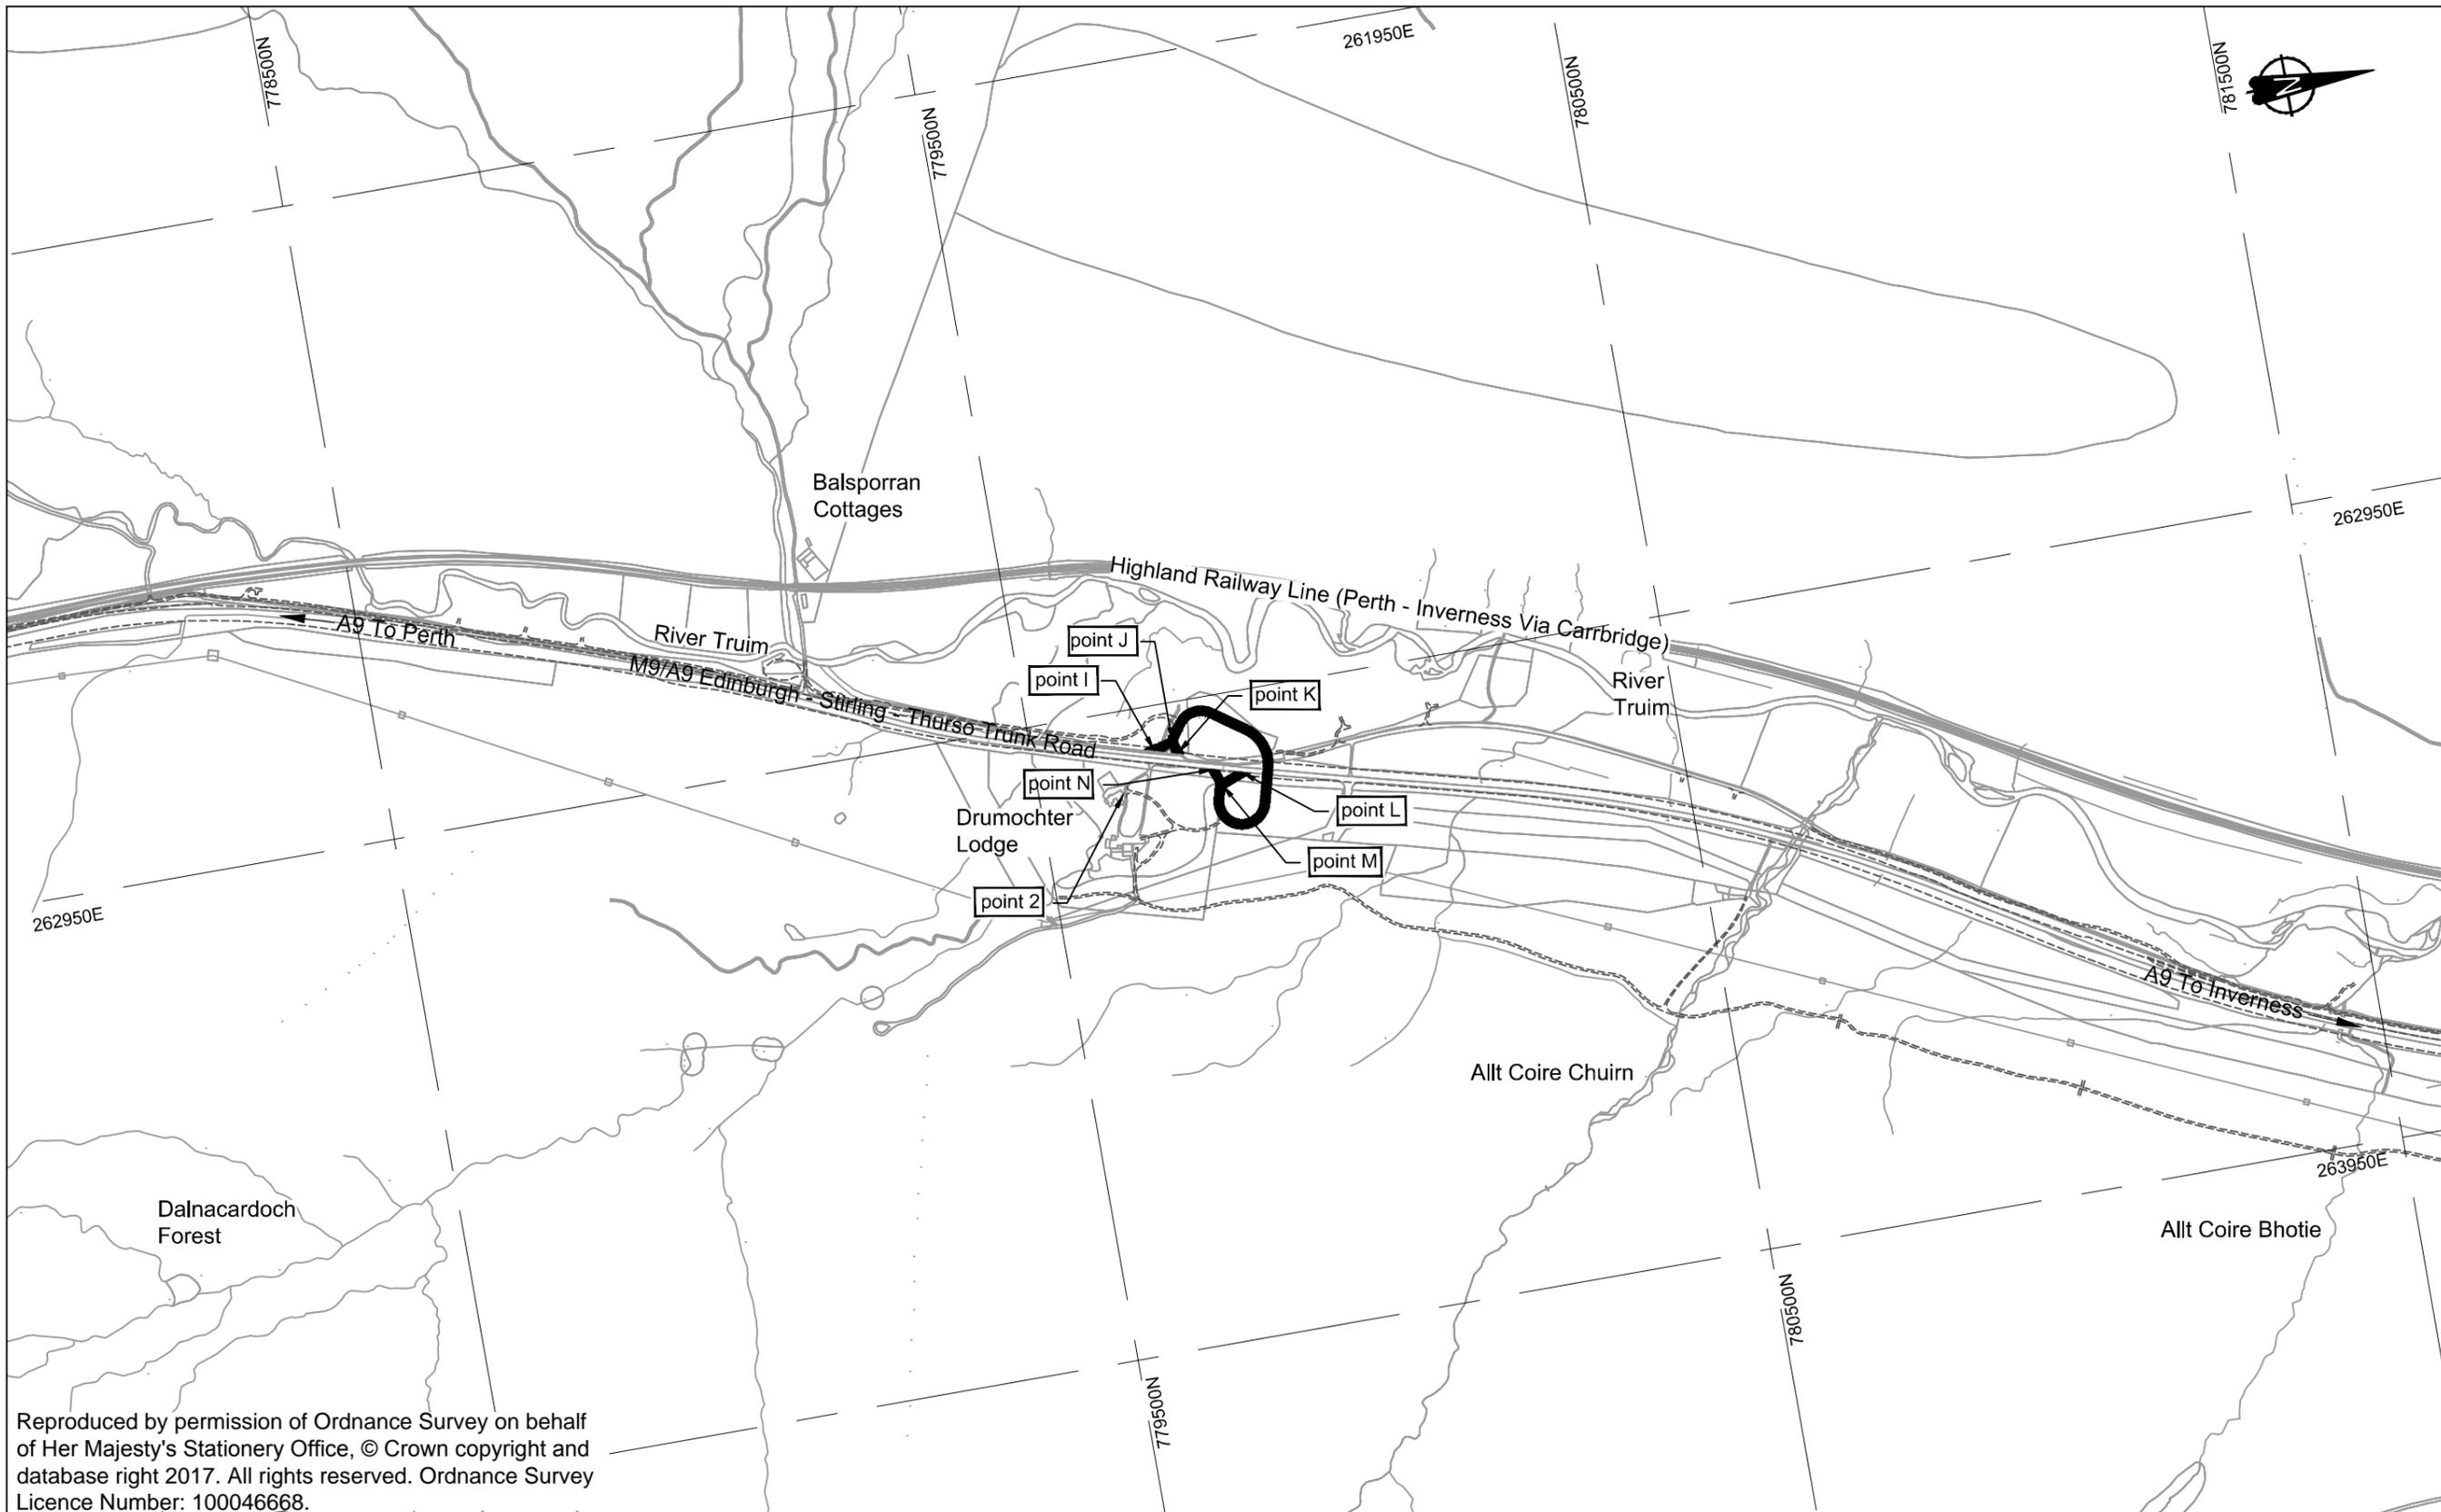

Reproduced by permission of Ordnance Survey on behalf of Her Majesty's Stationery Office, © Crown copyright and database right 2017. All rights reserved. Ordnance Survey Licence Number: 100046668.

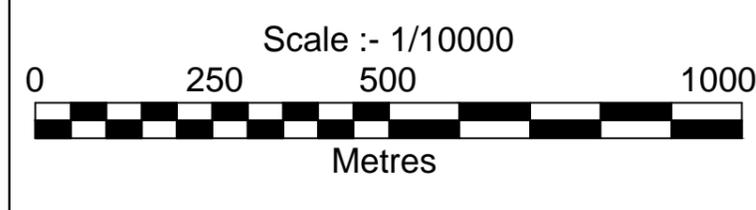

The A9 Trunk Road (Glen Garry to Dalwhinnie)
(Trunking) Order 201[]

plan TR2