
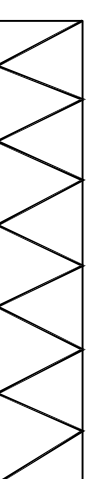


Key

 Footpath to be redetermined as unsegregated combined
Cyclway and Footway - Trunk Road

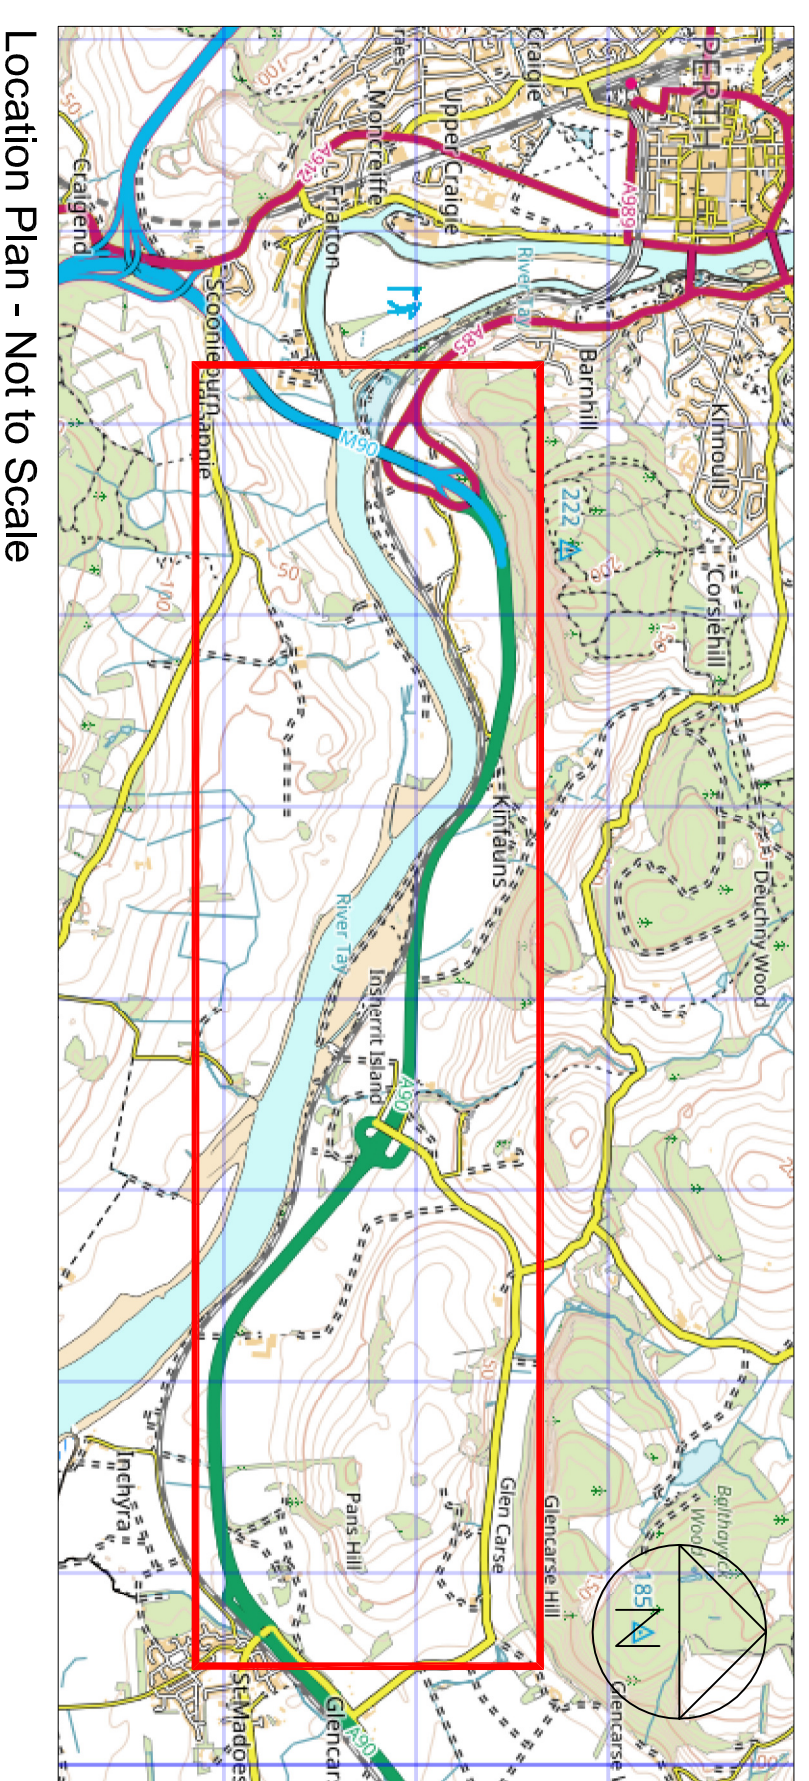

An agency of
The Scottish Government

Reproduced by permission of Ordnance Survey on behalf of HMSO. ©
Crown Copyright and database right 2017. All rights reserved.
Ordnance Survey License Number: 100046668

Scale 1:2500

Project: M90/A90 Trunk Road
Title: The M90/A90 Trunk Road (St. Maddoes to Perth)
(Redetermination of Means of Exercise of Public Right of
Passage) Order 2017
Plan Number: 16/NE/0801/031/105