

GENERAL NOTES

1. ALL DIMENSIONS IN METRES UNLESS STATED OTHERWISE.

- KEY**
- LAND MADE AVAILABLE BOUNDARY
 - SCHEME
 - SUDS BASIN
- EXISTING**
- SSSI
 - SAC
 - SPA
 - WOODLAND
 - RIVER / STREAM / LOCHS
 - RAIL
 - 5M CONTOURS
- PROPOSED MITIGATION**
- EXCLUSION ZONES
 - NATIVE WOODLAND PLANTING
 - NATIVE WOODLAND EDGE
 - WET WOODLAND PLANTING
 - SHRUB PLANTING
 - WET HEATH
 - DRY HEATH
 - ACID GRASSLAND
 - WET GRASSLAND
 - GRASS VERGE
 - PEAT RESTORATION AREAS
 - SCATTERED TREES
 - DEER FENCING
 - OTTER FENCING
 - COMBINED FENCING
 - CULVERT WITH LEDGE FOR MEDIUM SIZED MAMMALS
 - STRUCTURE WITH LEDGE FOR MEDIUM SIZED MAMMALS
 - STRUCTURE WITH LEDGE FOR LARGE SIZED MAMMALS
 - STRUCTURE SUITABLE FOR LARGE SIZED MAMMALS
 - LANDFORM SENSITIVE EARTHWORKS
 - CROSS SECTION LOCATIONS

- GENERAL NOTES:**
1. SOME AREAS WITHIN THE LMA ARE PROVIDED TO ACCOMMODATE TEMPORARY WORKS. IN THE EVENT THAT THIS LAND IS ONLY LIGHTLY WORKED OR TRAFFICKED (E.G. FOR MATERIALS LAYDOWN OR STOCKPILING), THE PRESUMPTION IS REINSTATEMENT TO ENABLE RECOVERY OF EXISTING HABITAT.
 2. WHERE TEMPORARY WORKS RESULT IN LAND BEING HEAVILY WORKED (E.G. EXCAVATED FOR TEMPORARY SUDS), THE MITIGATION SHOWN IS REQUIRED.
 3. HABITATS AND VEGETATION WITHIN 'EXCLUSION ZONES' WILL BE RETAINED AND PROTECTED DURING CONSTRUCTION STAGE. PROTECTIVE MEASURES TO BE IN ACCORDANCE WITH BS5837:2012 TREES IN RELATION TO CONSTRUCTION RECOMMENDATIONS.
 4. REQUIRED SEEDING AND PLANTING MIXES ARE DETAILED IN APPENDIX 6.1 OF THE ENVIRONMENTAL STATEMENT.

REV	SUIT	DATE	DESCRIPTION	BY	APP
P03	S3	30-11-17	FINAL REVISIONS	ST	JF
P02	S3	04-09-17	DESIGN UPDATE	ST	JF
P01	S3	30-06-17	DRAFT FOR COMMENT	ST	JF

ch2m FAIRHURST
 CH2M HILL Fairhurst JV
 C/O: City Park 368 Alexandra Parade Glasgow G31 3AU
 Tel +44 (0)141 552 2000 Fax +44 (0)141 552 2525

TRANSPORT SCOTLAND
 COMMERCIAL AREA

A9 DUALING
 FROM THE INVERNESS
 Glen Garry to Dalwhinnie

**PROJECT 7 GLEN GARRY TO DALWHINNIE EIA
 ENVIRONMENTAL MITIGATION
 DRAWING 6.1
 CHAINAGE -500 TO 650**


DESIGN:	DRAWN:	CHK:	APP:
DB	ST	SWG	JF

1:2500 @ A1

DATE:	17/05/17
PROJ:	495298
DWG:	A9P07-CFJ-EGN-L_ZZZZZ_ZZ-DR-EN-0005
SHEET:	1 of 7
REVISION:	C01
SUITABILITY:	A3

Reproduced by permission of Ordnance Survey on behalf of Her Majesty's Stationery Office, © Crown copyright and database right 2017. All rights reserved. Ordnance Survey Licence Number: 100046668.

ASP07-CFJ-EGN-L_ZZZZZ_ZZ-DR-EN-0005.dwg

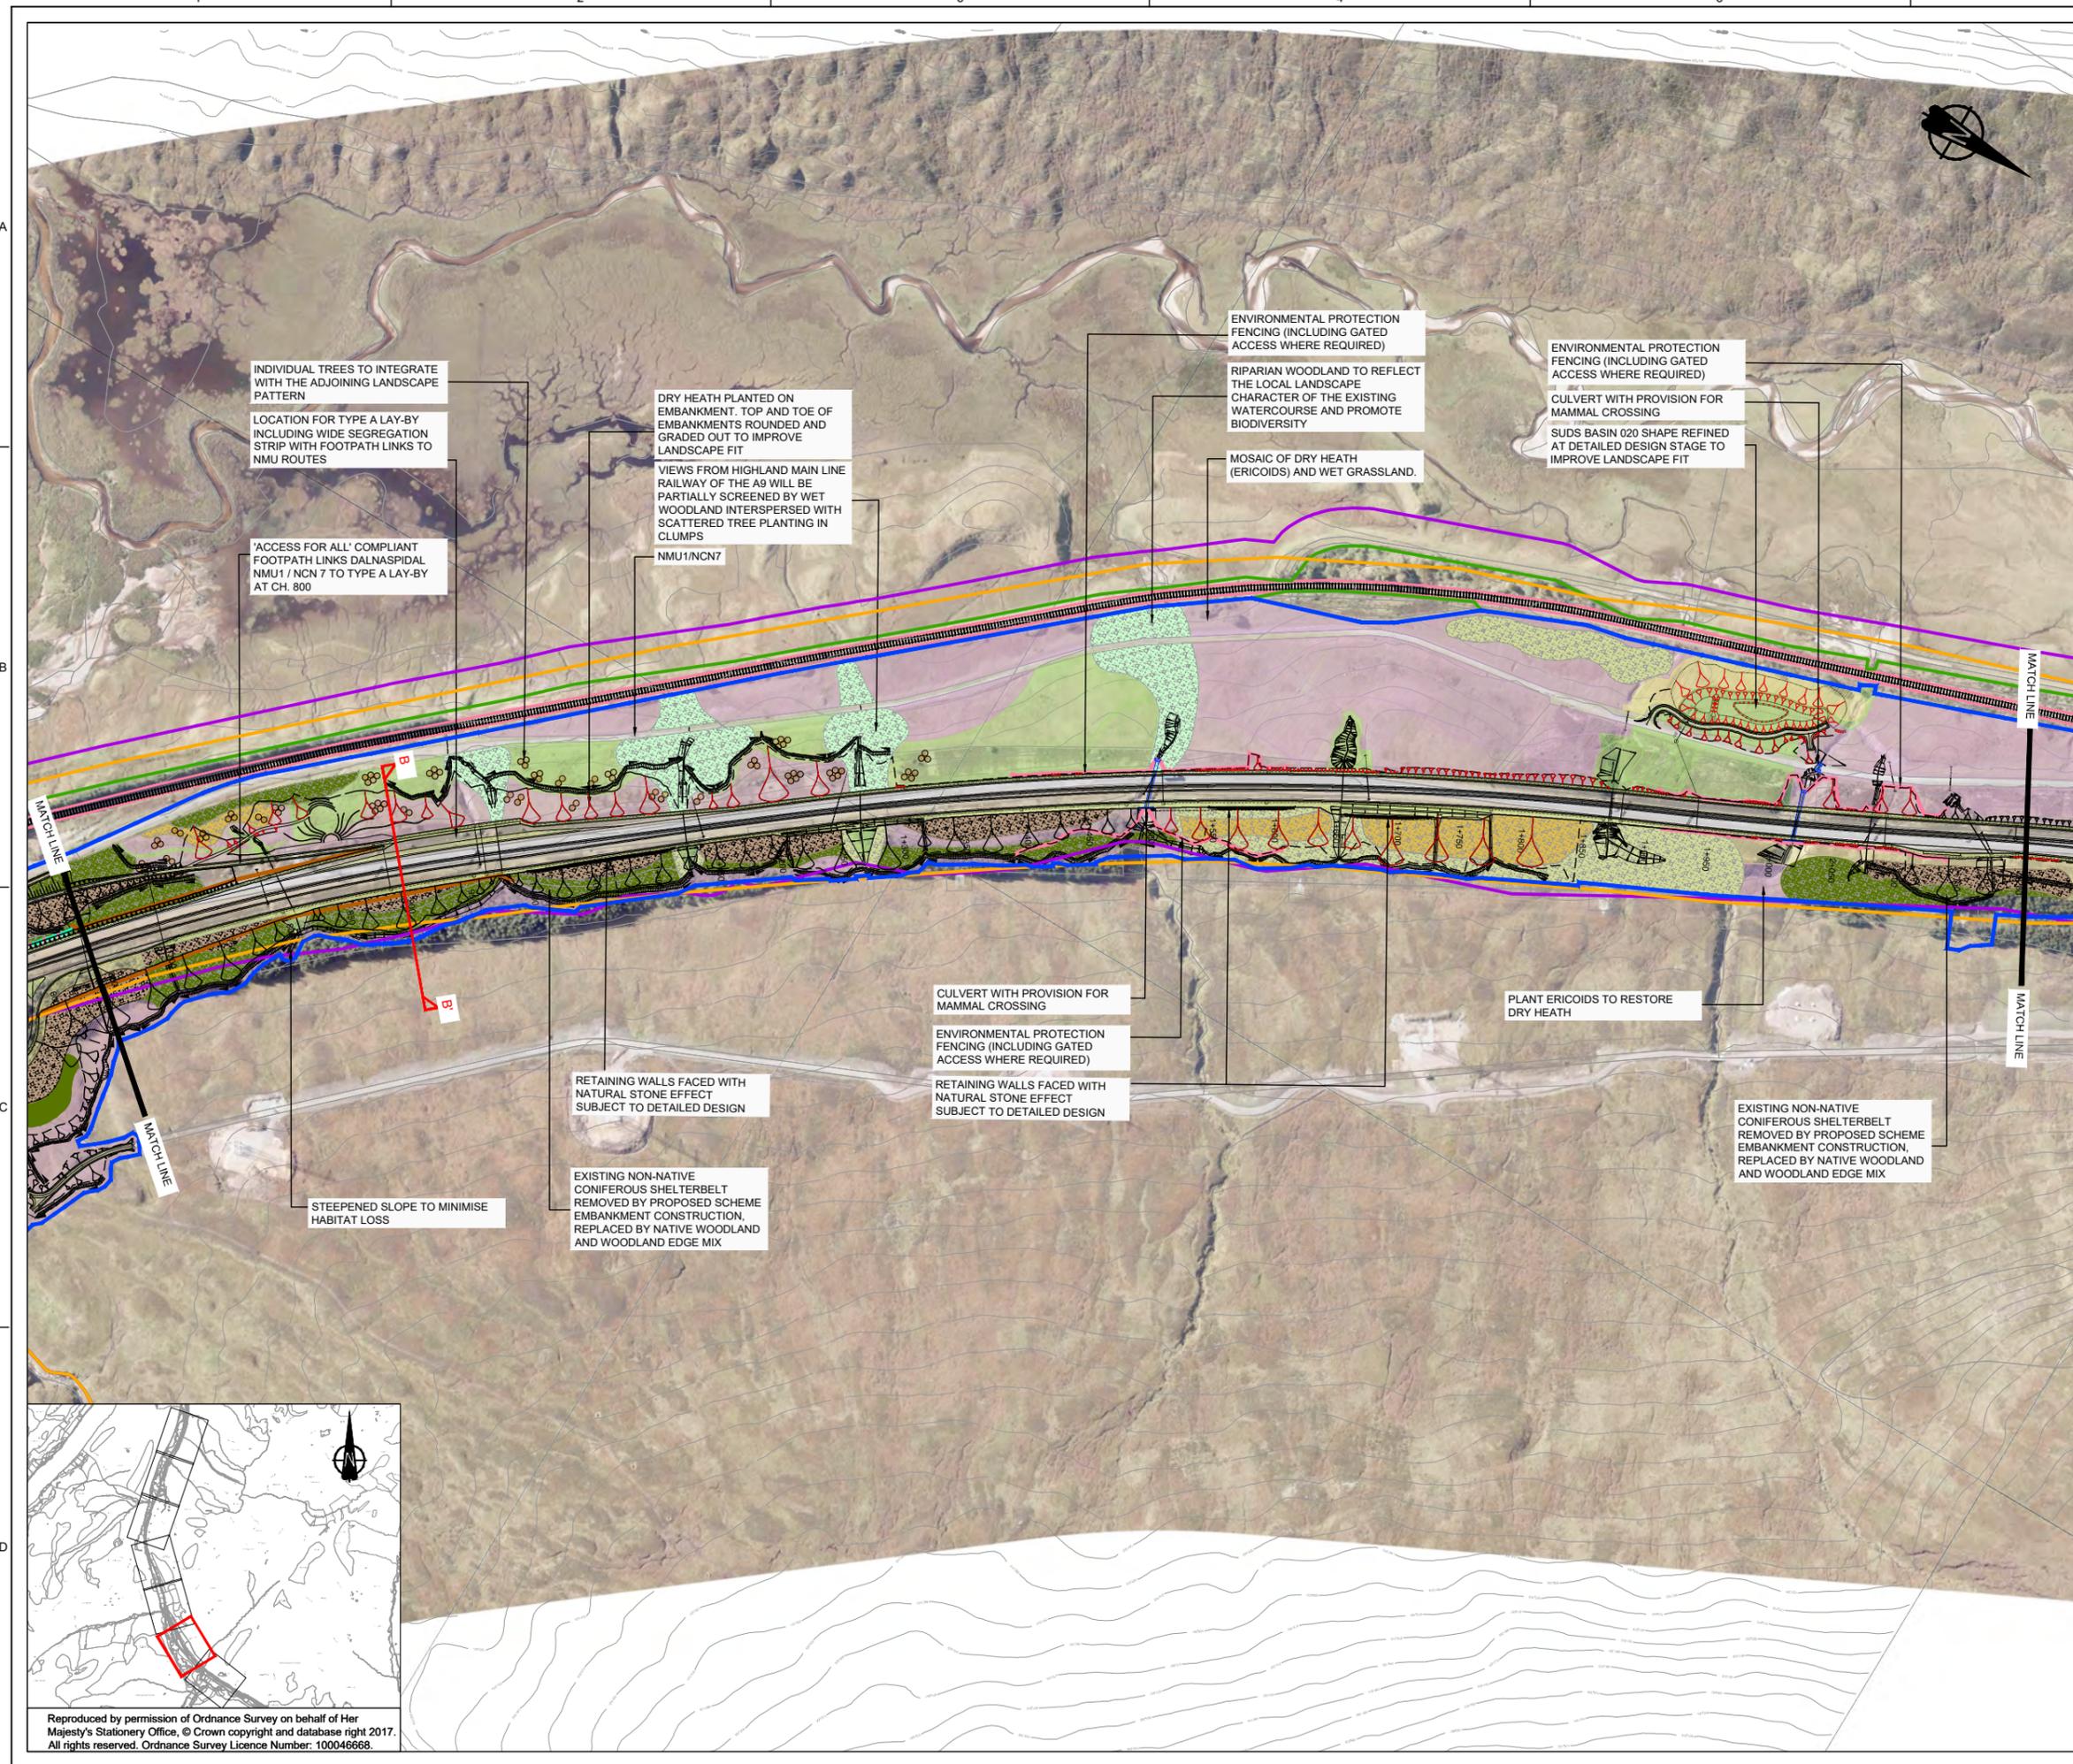

GENERAL NOTES

1. ALL DIMENSIONS IN METRES UNLESS STATED OTHERWISE.

- KEY**
- LAND MADE AVAILABLE BOUNDARY
 - SCHEME
 - SUDS BASIN
- EXISTING**
- SSSI
 - SAC
 - SPA
 - WOODLAND
 - RIVER / STREAM / LOCHS
 - RAIL
 - 5M CONTOURS
- PROPOSED MITIGATION**
- EXCLUSION ZONES
 - NATIVE WOODLAND PLANTING
 - NATIVE WOODLAND EDGE
 - WET WOODLAND PLANTING
 - SHRUB PLANTING
 - WET HEATH
 - DRY HEATH
 - ACID GRASSLAND
 - WET GRASSLAND
 - GRASS VERGE
 - PEAT RESTORATION AREAS
 - SCATTERED TREES
 - DEER FENCING
 - OTTER FENCING
 - COMBINED FENCING
 - CULVERT WITH LEDGE FOR MEDIUM SIZED MAMMALS
 - STRUCTURE WITH LEDGE FOR MEDIUM SIZED MAMMALS
 - STRUCTURE WITH LEDGE FOR LARGE SIZED MAMMALS
 - STRUCTURE SUITABLE FOR LARGE SIZED MAMMALS
 - LANDFORM SENSITIVE EARTHWORKS
 - CROSS SECTION LOCATIONS

- GENERAL NOTES:**
1. SOME AREAS WITHIN THE LMA ARE PROVIDED TO ACCOMMODATE TEMPORARY WORKS. IN THE EVENT THAT THIS LAND IS ONLY LIGHTLY WORKED OR TRAFFICKED (E.G. FOR MATERIALS LAYDOWN OR STOCKPILING), THE PRESUMPTION IS REINSTATEMENT TO ENABLE RECOVERY OF EXISTING HABITAT.
 2. WHERE TEMPORARY WORKS RESULT IN LAND BEING HEAVILY WORKED (E.G. EXCAVATED FOR TEMPORARY SUDS), THE MITIGATION SHOWN IS REQUIRED.
 3. HABITATS AND VEGETATION WITHIN 'EXCLUSION ZONES' WILL BE RETAINED AND PROTECTED DURING CONSTRUCTION STAGE. PROTECTIVE MEASURES TO BE IN ACCORDANCE WITH BS5837: 2012 TREES IN RELATION TO CONSTRUCTION RECOMMENDATIONS.
 4. REQUIRED SEEDING AND PLANTING MIXES ARE DETAILED IN APPENDIX 6.1 OF THE ENVIRONMENTAL STATEMENT.

REV	SUIT	DATE	DESCRIPTION	BY	APP
P03	S3	30-11-17	FINAL REVISIONS	ST	JF
P02	S3	04-09-17	DESIGN UPDATE	ST	JF
P01	S3	30-06-17	DRAFT FOR COMMENT	ST	JF

ch2m FAIRHURST
 CH2M HILL Fairhurst JV
 C/O: City Park 368 Alexandra Parade Glasgow G31 3AU
 Tel +44 (0)141 552 2000 Fax +44 (0)141 552 2525



**PROJECT 7 GLEN GARRY TO DALWHINNIE EIA
 ENVIRONMENTAL MITIGATION
 DRAWING 6.2
 CHAINAGE 650 TO 2200**


DESIGN:	DRAWN:	CHK:	APP:
DB	ST	SWG	JF

1:2500 @ A1

DATE:	17/05/17
PROJ:	495298
DWG:	A9P07-CFJ-EGN-L_ZZZZZ_ZZ-DR-EN-0006
SHEET:	2 of 7
REVISION:	C01
SUITABILITY:	A3

Reproduced by permission of Ordnance Survey on behalf of Her Majesty's Stationary Office, © Crown copyright and database right 2017. All rights reserved. Ordnance Survey Licence Number: 100046668.

A9P07-CFJ-EGN-L_ZZZZZ_ZZ-DR-EN-0006.dwg

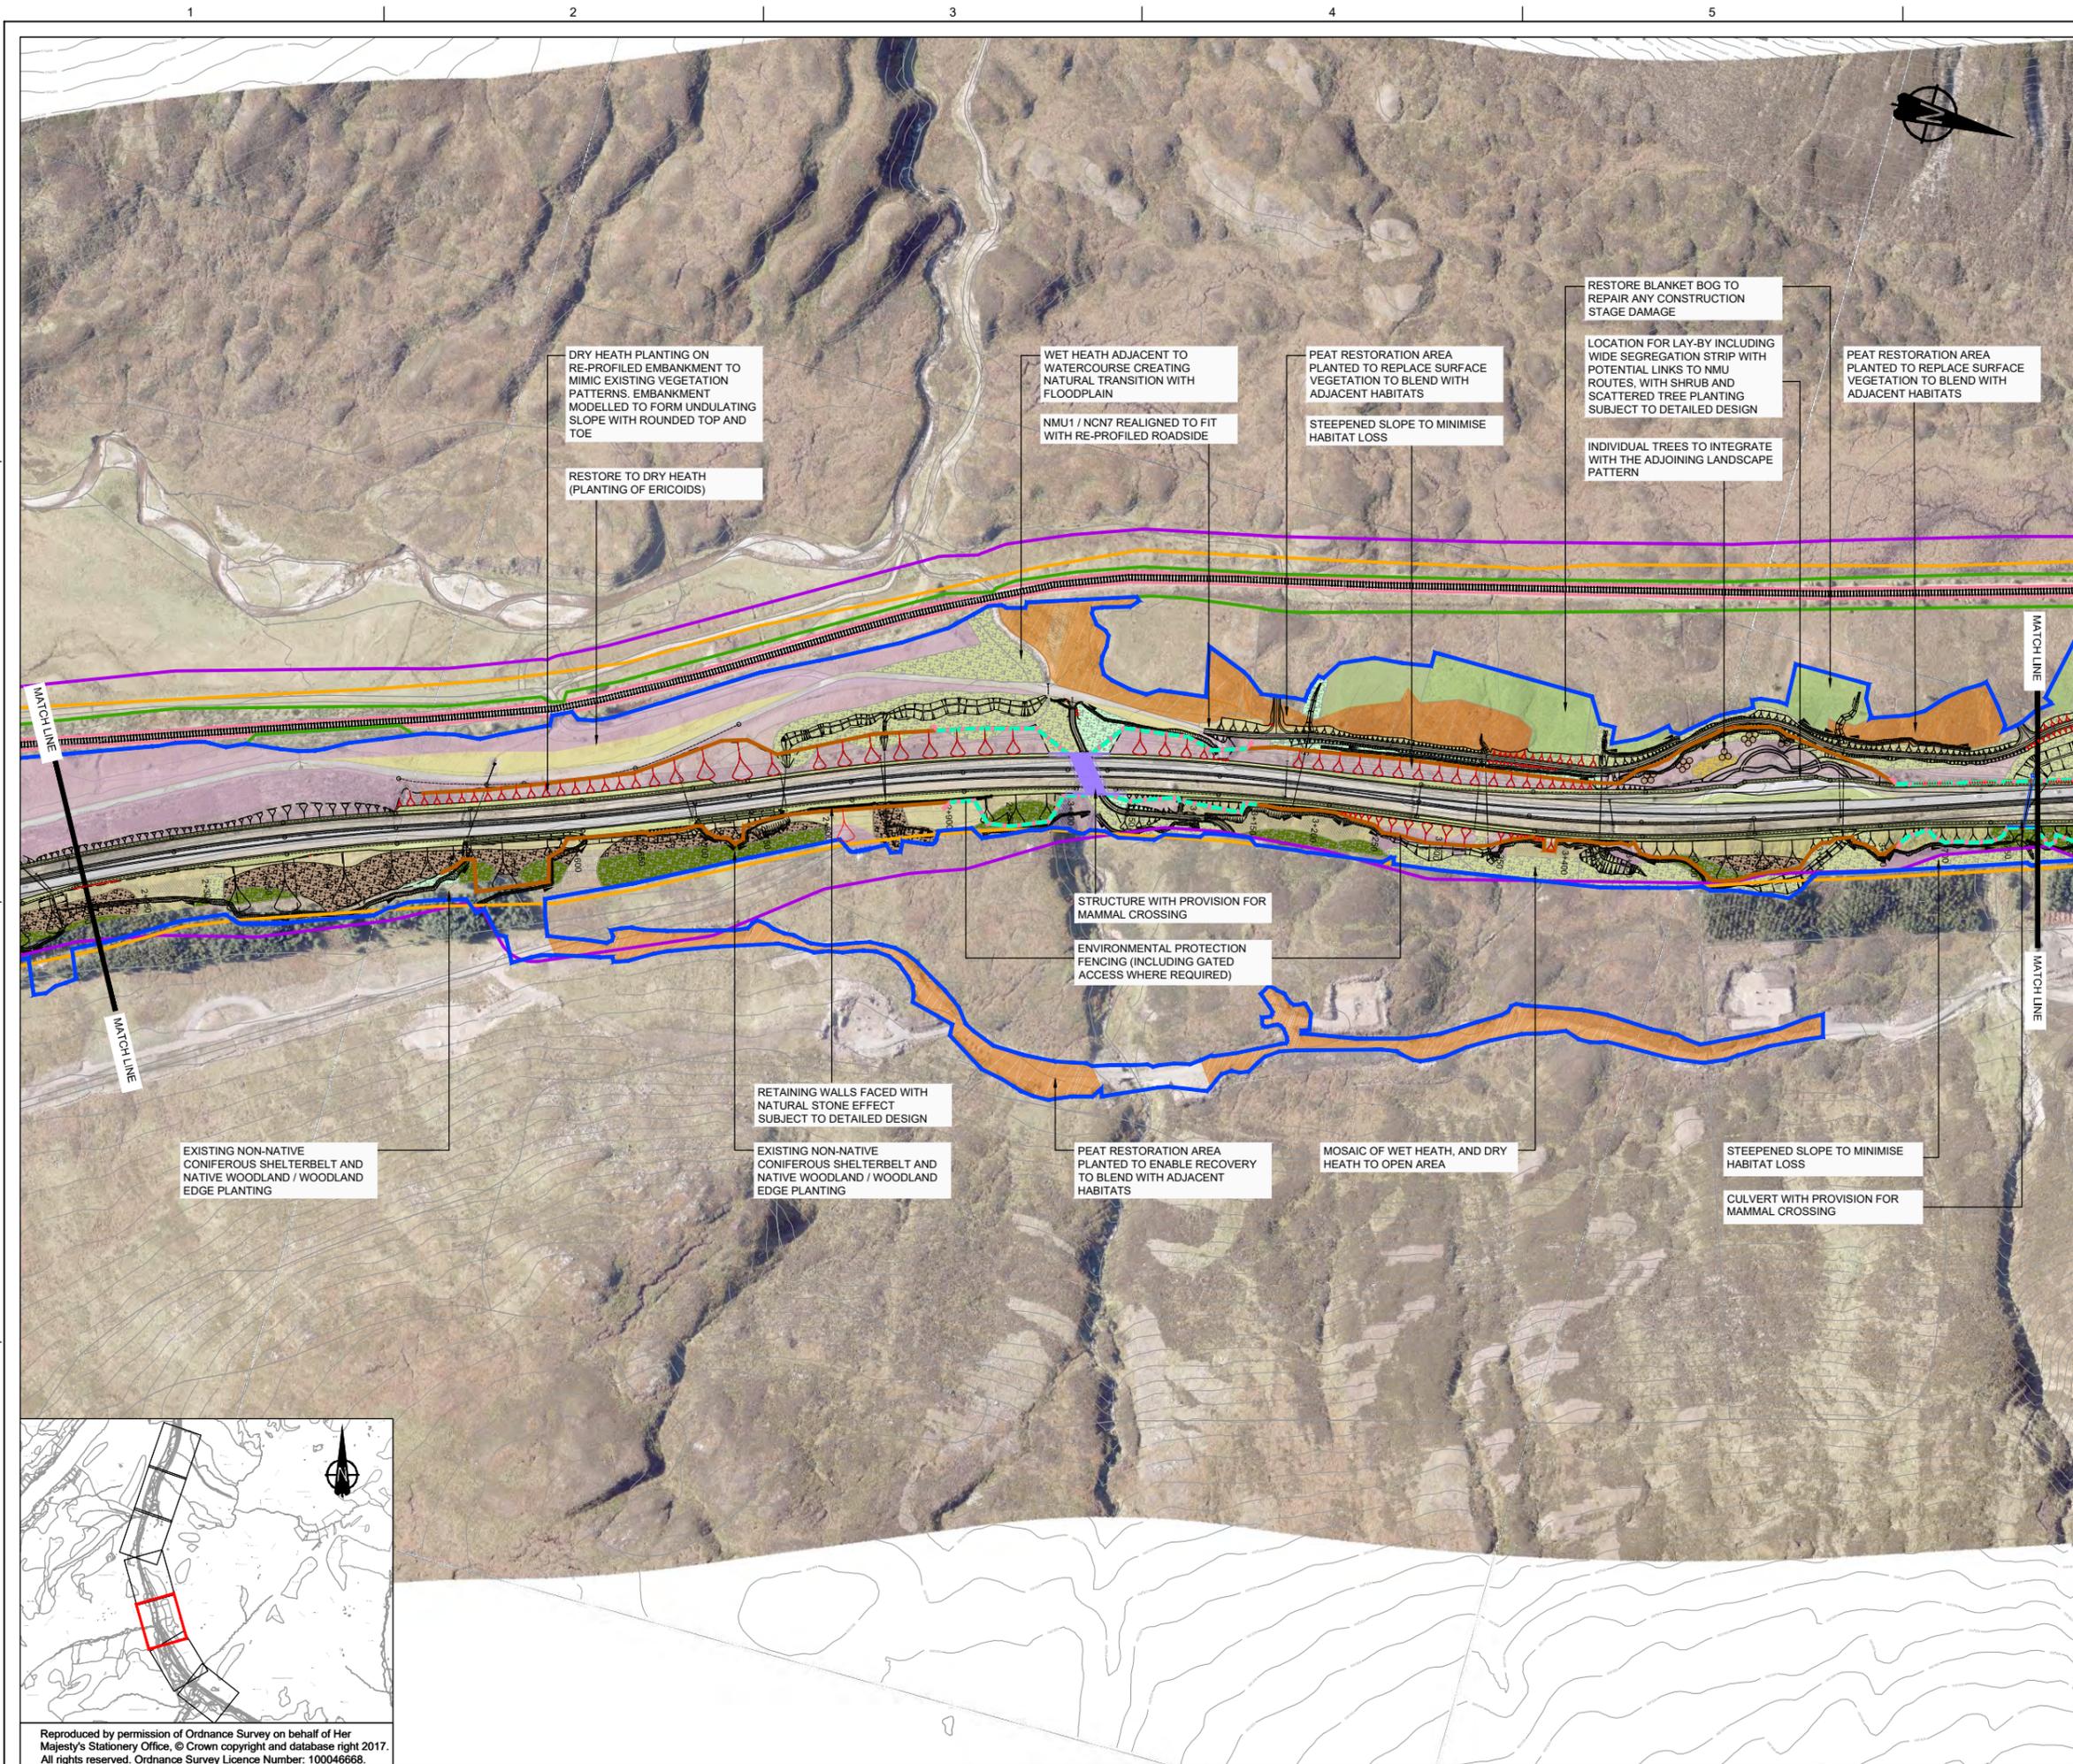

GENERAL NOTES

1. ALL DIMENSIONS IN METRES UNLESS STATED OTHERWISE.
- KEY**
- LAND MADE AVAILABLE BOUNDARY
 - SCHEME
 - SuDS BASIN
- EXISTING**
- SSSI
 - SAC
 - SPA
 - WOODLAND
 - RIVER / STREAM / LOCHS
 - RAIL
 - 5M CONTOURS
- PROPOSED MITIGATION**
- EXCLUSION ZONES
 - NATIVE WOODLAND PLANTING
 - NATIVE WOODLAND EDGE
 - WET WOODLAND PLANTING
 - SHRUB PLANTING
 - WET HEATH
 - DRY HEATH
 - ACID GRASSLAND
 - WET GRASSLAND
 - GRASS VERGE
 - PEAT RESTORATION AREAS
 - SCATTERED TREES
 - DEER FENCING
 - OTTER FENCING
 - COMBINED FENCING
 - CULVERT WITH LEDGE FOR MEDIUM SIZED MAMMALS
 - STRUCTURE WITH LEDGE FOR MEDIUM SIZED MAMMALS
 - STRUCTURE WITH LEDGE FOR LARGE SIZED MAMMALS
 - STRUCTURE SUITABLE FOR LARGE SIZED MAMMALS
 - LANDFORM SENSITIVE EARTHWORKS
 - CROSS SECTION LOCATIONS
- GENERAL NOTES:**
1. SOME AREAS WITHIN THE LMA ARE PROVIDED TO ACCOMMODATE TEMPORARY WORKS. IN THE EVENT THAT THIS LAND IS ONLY LIGHTLY WORKED OR TRAFFICKED (E.G. FOR MATERIALS LAYDOWN OR STOCKPILING), THE PRESUMPTION IS REINSTATEMENT TO ENABLE RECOVERY OF EXISTING HABITAT.
 2. WHERE TEMPORARY WORKS RESULT IN LAND BEING HEAVILY WORKED (E.G. EXCAVATED FOR TEMPORARY SuDS), THE MITIGATION SHOWN IS REQUIRED.
 3. HABITATS AND VEGETATION WITHIN 'EXCLUSION ZONES' WILL BE RETAINED AND PROTECTED DURING CONSTRUCTION STAGE. PROTECTIVE MEASURES TO BE IN ACCORDANCE WITH BS5837:2012 TREES IN RELATION TO CONSTRUCTION RECOMMENDATIONS.
 4. REQUIRED SEEDING AND PLANTING MIXES ARE DETAILED IN APPENDIX 6.1 OF THE ENVIRONMENTAL STATEMENT.

REV	SUIT	DATE	DESCRIPTION	BY	APP
P03	S3	30-11-17	FINAL REVISIONS	ST	JF
P02	S3	04-09-17	DESIGN UPDATE	ST	JF
P01	S3	30-06-17	DRAFT FOR COMMENT	ST	JF



CH2M HILL Fairhurst JV
 C/O: City Park 368 Alexandra Parade Glasgow G31 3AU
 Tel +44 (0)141 552 2000 Fax +44 (0)141 552 2525



**PROJECT 7 GLEN GARRY TO DALWHINNIE EIA
 ENVIRONMENTAL MITIGATION
 DRAWING 6.3
 CHAINAGE 2200 TO 3800**


DESIGN:	DRAWN:	CHK:	APP:
DB	ST	SWG	JF

1:2500 @ A1

DATE:	17/05/17
PROJ:	495298
DWG:	A9P07-CFJ-EGN-L_ZZZZZ_ZZ-DR-EN-0007
SHEET:	3 of 7
REVISION:	C01
SUITABILITY:	A3

Reproduced by permission of Ordnance Survey on behalf of Her Majesty's Stationary Office, © Crown copyright and database right 2017. All rights reserved. Ordnance Survey Licence Number: 100046668.

A9P07-CFJ-EGN-L_ZZZZZ_ZZ-DR-EN-0007.dwg

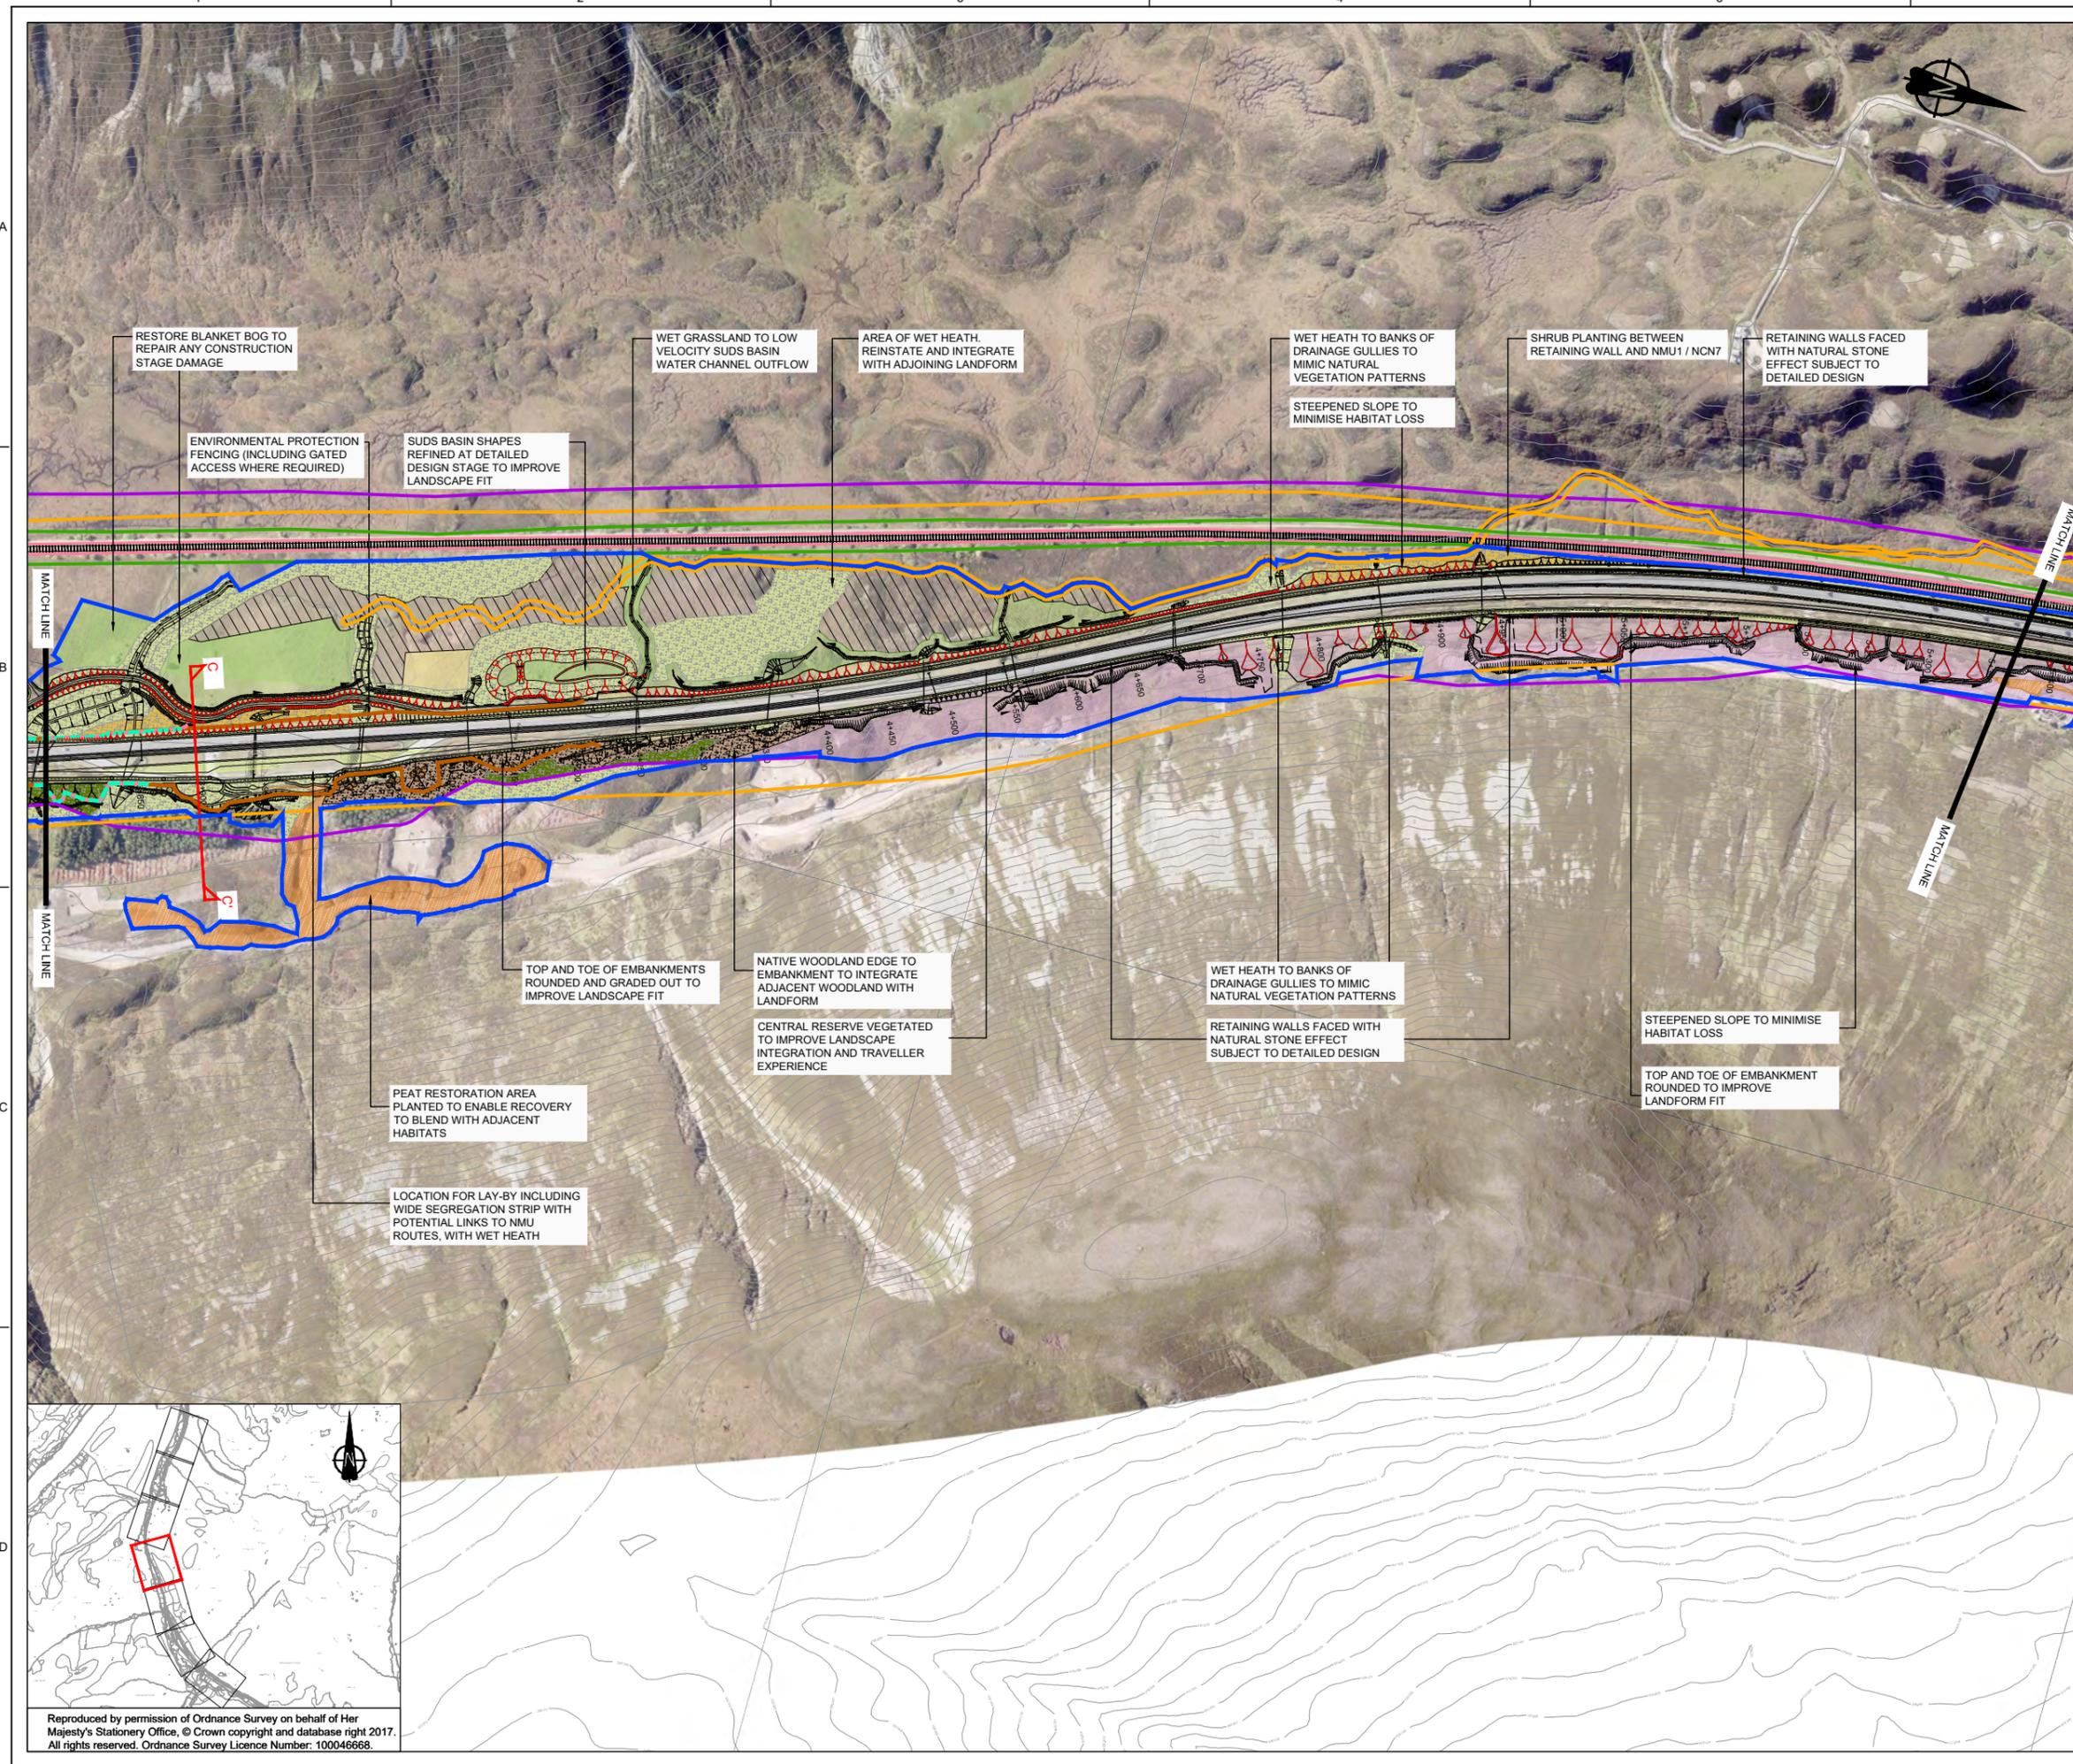

GENERAL NOTES

1. ALL DIMENSIONS IN METRES UNLESS STATED OTHERWISE.

KEY

- LAND MADE AVAILABLE BOUNDARY
- SCHEME
- SUDS BASIN
- EXISTING**
- SSSI
- SAC
- SPA
- WOODLAND
- RIVER / STREAM / LOCHS
- RAIL
- 5M CONTOURS
- PROPOSED MITIGATION**
- EXCLUSION ZONES
- NATIVE WOODLAND PLANTING
- NATIVE WOODLAND EDGE
- WET WOODLAND PLANTING
- SHRUB PLANTING
- WET HEATH
- DRY HEATH
- ACID GRASSLAND
- WET GRASSLAND
- GRASS VERGE
- PEAT RESTORATION AREAS
- SCATTERED TREES
- DEER FENCING
- OTTER FENCING
- COMBINED FENCING
- CULVERT WITH LEDGE FOR MEDIUM SIZED MAMMALS
- STRUCTURE WITH LEDGE FOR MEDIUM SIZED MAMMALS
- STRUCTURE WITH LEDGE FOR LARGE SIZED MAMMALS
- STRUCTURE SUITABLE FOR LARGE SIZED MAMMALS
- LANDFORM SENSITIVE EARTHWORKS
- CROSS SECTION LOCATIONS

GENERAL NOTES:

1. SOME AREAS WITHIN THE LMA ARE PROVIDED TO ACCOMMODATE TEMPORARY WORKS. IN THE EVENT THAT THIS LAND IS ONLY LIGHTLY WORKED OR TRAFFICKED (E.G. FOR MATERIALS LAYDOWN OR STOCKPILING), THE PRESUMPTION IS REINSTATEMENT TO ENABLE RECOVERY OF EXISTING HABITAT.
2. WHERE TEMPORARY WORKS RESULT IN LAND BEING HEAVILY WORKED (E.G. EXCAVATED FOR TEMPORARY SUDS), THE MITIGATION SHOWN IS REQUIRED.
3. HABITATS AND VEGETATION WITHIN 'EXCLUSION ZONES' WILL BE RETAINED AND PROTECTED DURING CONSTRUCTION STAGE. PROTECTIVE MEASURES TO BE IN ACCORDANCE WITH BS5837: 2012 TREES IN RELATION TO CONSTRUCTION RECOMMENDATIONS.
4. REQUIRED SEEDING AND PLANTING MIXES ARE DETAILED IN APPENDIX 6.1 OF THE ENVIRONMENTAL STATEMENT.

REV	SUIT	DATE	DESCRIPTION	BY	APP
P03	S3	30-11-17	FINAL REVISIONS	ST	JF
P02	S3	04-09-17	DESIGN UPDATE	ST	JF
P01	S3	30-06-17	DRAFT FOR COMMENT	ST	JF



CH2M HILL Fairhurst JV
 C/O: City Park 368 Alexandra Parade Glasgow G31 3AU
 Tel +44 (0)141 552 2000 Fax +44 (0)141 552 2525



**PROJECT 7 GLEN GARRY TO DALWHINNIE EIA
 ENVIRONMENTAL MITIGATION
 DRAWING 6.4
 CHAINAGE 3800 TO 5400**


DESIGN:	DRAWN:	CHK:	APP:
DB	ST	SWG	JF

1:2500 @ A1

DATE:	17/05/17
PROJ:	495298
DWG:	A9P07-CFJ-EGN-L_ZZZZZ_ZZ-DR-EN-0008
SHEET:	4 of 7
REVISION:	C01
SUITABILITY:	A3

Reproduced by permission of Ordnance Survey on behalf of Her Majesty's Stationary Office, © Crown copyright and database right 2017. All rights reserved. Ordnance Survey Licence Number: 100046668.

A9P07-CFJ-EGN-L_ZZZZZ_ZZ-DR-EN-0008.dwg

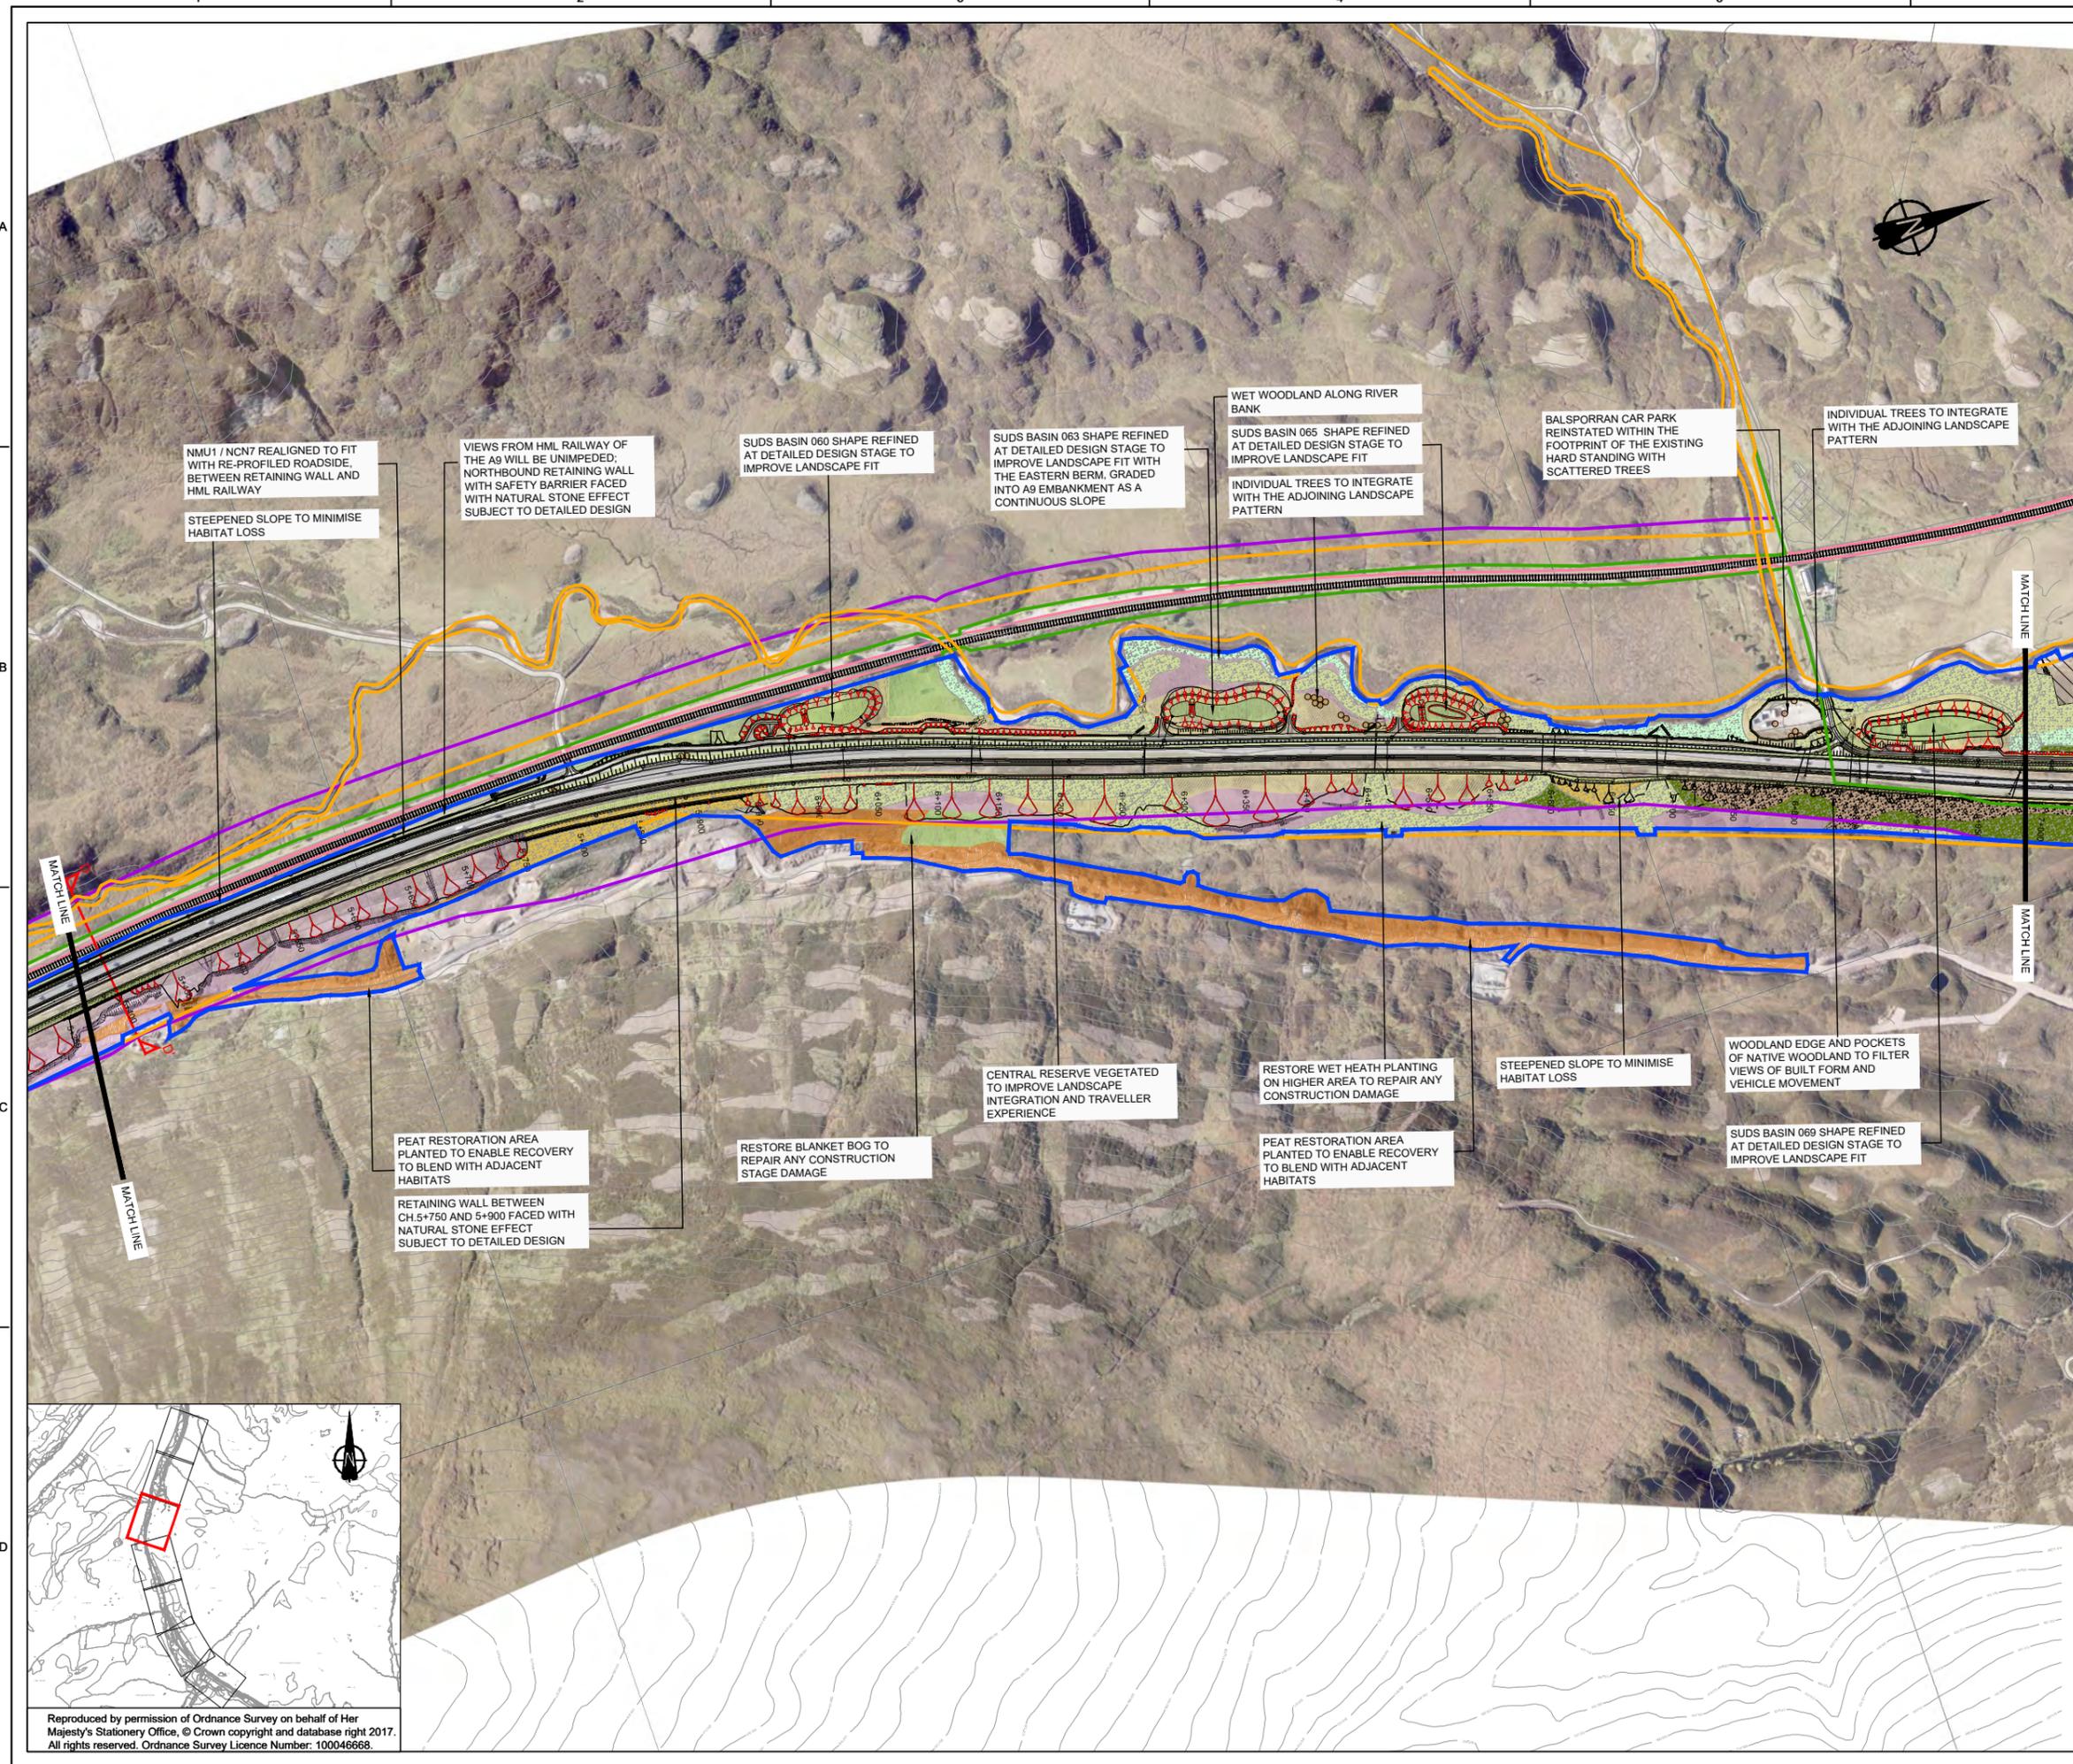

GENERAL NOTES

1. ALL DIMENSIONS IN METRES UNLESS STATED OTHERWISE.

- KEY**
- LAND MADE AVAILABLE BOUNDARY
 - SCHEME
 - SUDS BASIN
- EXISTING**
- SSSI
 - SAC
 - SPA
 - WOODLAND
 - RIVER / STREAM / LOCHS
 - RAIL
 - 5M CONTOURS
- PROPOSED MITIGATION**
- EXCLUSION ZONES
 - NATIVE WOODLAND PLANTING
 - NATIVE WOODLAND EDGE
 - WET WOODLAND PLANTING
 - SHRUB PLANTING
 - WET HEATH
 - DRY HEATH
 - ACID GRASSLAND
 - WET GRASSLAND
 - GRASS VERGE
 - PEAT RESTORATION AREAS
 - SCATTERED TREES
 - DEER FENCING
 - OTTER FENCING
 - COMBINED FENCING
 - CULVERT WITH LEDGE FOR MEDIUM SIZED MAMMALS
 - STRUCTURE WITH LEDGE FOR MEDIUM SIZED MAMMALS
 - STRUCTURE WITH LEDGE FOR LARGE SIZED MAMMALS
 - STRUCTURE SUITABLE FOR LARGE SIZED MAMMALS
 - LANDFORM SENSITIVE EARTHWORKS
 - CROSS SECTION LOCATIONS

- GENERAL NOTES:**
1. SOME AREAS WITHIN THE LMA ARE PROVIDED TO ACCOMMODATE TEMPORARY WORKS. IN THE EVENT THAT THIS LAND IS ONLY LIGHTLY WORKED OR TRAFFICKED (E.G. FOR MATERIALS LAYDOWN OR STOCKPILING), THE PRESUMPTION IS REINSTATEMENT TO ENABLE RECOVERY OF EXISTING HABITAT.
 2. WHERE TEMPORARY WORKS RESULT IN LAND BEING HEAVILY WORKED (E.G. EXCAVATED FOR TEMPORARY SUDS), THE MITIGATION SHOWN IS REQUIRED.
 3. HABITATS AND VEGETATION WITHIN 'EXCLUSION ZONES' WILL BE RETAINED AND PROTECTED DURING CONSTRUCTION STAGE. PROTECTIVE MEASURES TO BE IN ACCORDANCE WITH BS5837: 2012 TREES IN RELATION TO CONSTRUCTION RECOMMENDATIONS.
 4. REQUIRED SEEDING AND PLANTING MIXES ARE DETAILED IN APPENDIX 6.1 OF THE ENVIRONMENTAL STATEMENT.

REV	SUIT	DATE	DESCRIPTION	BY	APP
P03	S3	30-11-17	FINAL REVISIONS	ST	JF
P02	S3	04-09-17	DESIGN UPDATE	ST	JF
P01	S3	30-06-17	DRAFT FOR COMMENT	ST	JF

ch2m FAIRHURST
 CH2M HILL Fairhurst JV
 C/O: City Park 368 Alexandra Parade Glasgow G31 3AU
 Tel +44 (0)141 552 2000 Fax +44 (0)141 552 2525



**PROJECT 7 GLEN GARRY TO DALWHINNIE EIA
 ENVIRONMENTAL MITIGATION
 DRAWING 6.5
 CHAINAGE 5400 TO 7000**


DESIGN:	DRAWN:	CHK:	APP:
DB	ST	SWG	JF

1:2500 @ A1

DATE:	17/05/17
PROJ:	495298
DWG:	A9P07-CFJ-EGN-L_ZZZZZ_ZZ-DR-EN-0009
SHEET:	5 of 7
REVISION:	C01
SUITABILITY:	A3

Reproduced by permission of Ordnance Survey on behalf of Her Majesty's Stationary Office, © Crown copyright and database right 2017. All rights reserved. Ordnance Survey Licence Number: 100046668.

A9P07-CFJ-EGN-L_ZZZZZ_ZZ-DR-EN-0009.dwg

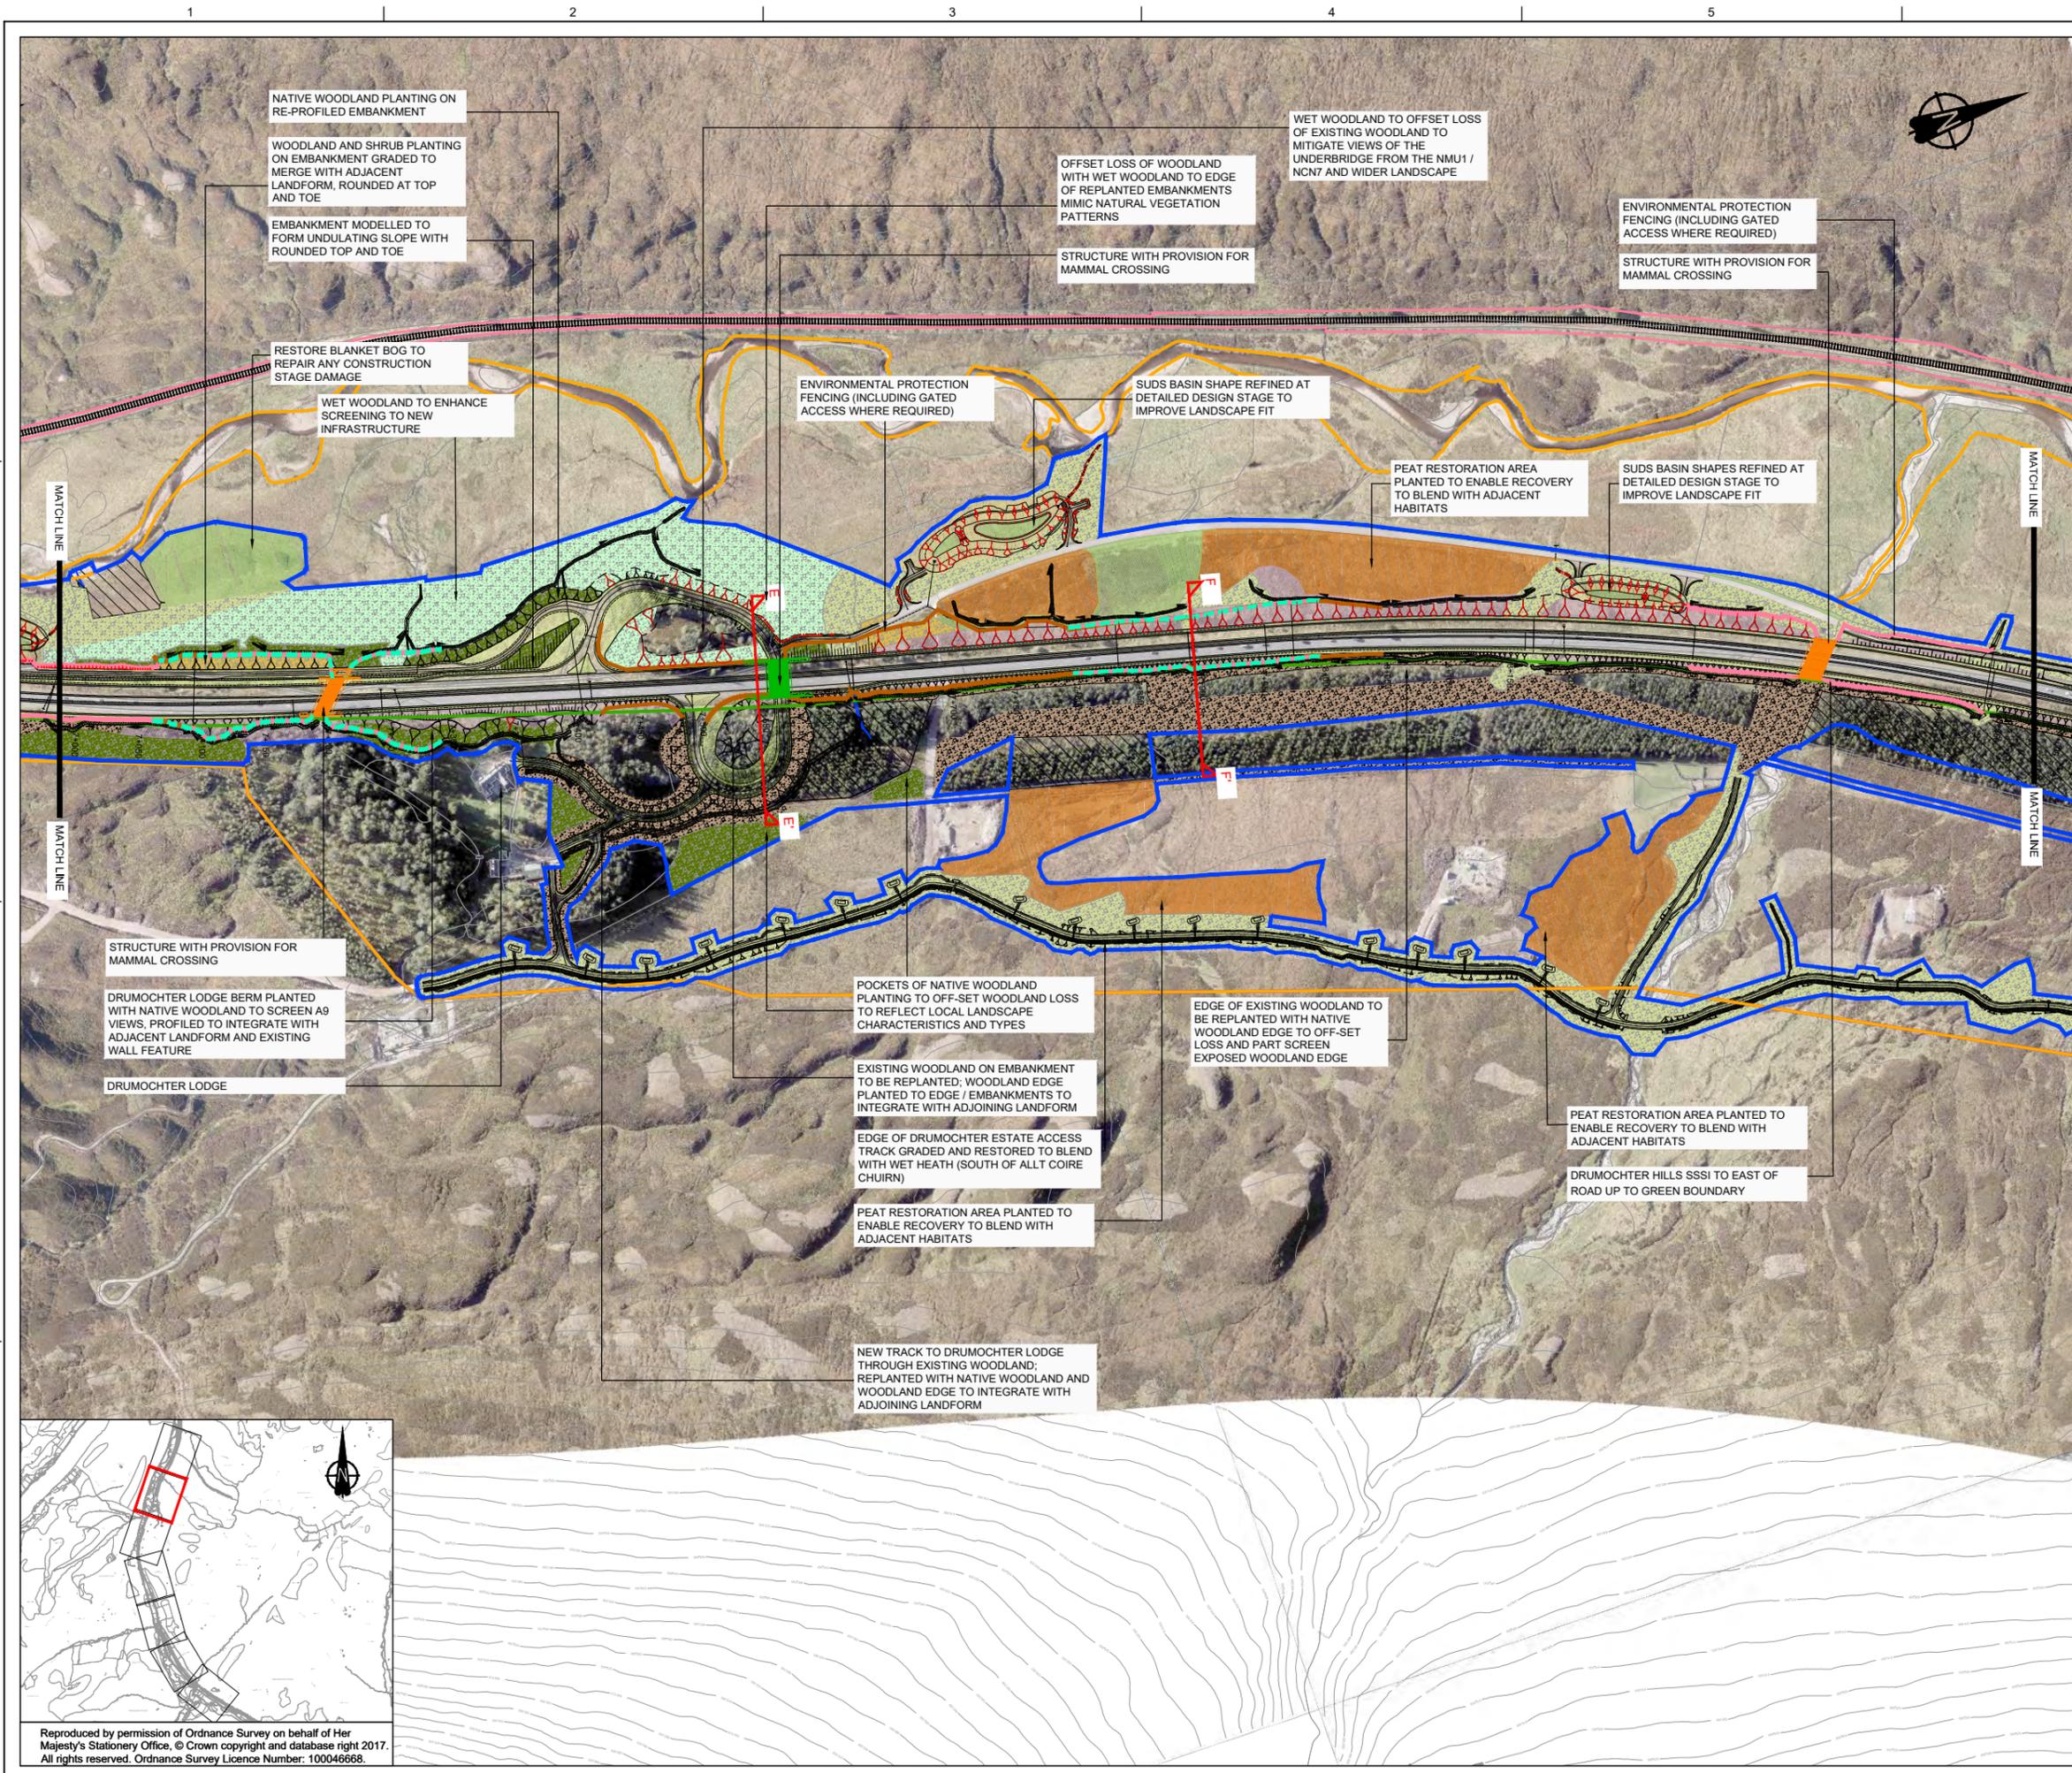

GENERAL NOTES

- ALL DIMENSIONS IN METRES UNLESS STATED OTHERWISE.
- KEY**
- LAND MADE AVAILABLE BOUNDARY
 - SCHEME
 - SUDS BASIN
- EXISTING**
- SSSI
 - SAC
 - SPA
 - WOODLAND
 - RIVER / STREAM / LOCHS
 - RAIL
 - 5M CONTOURS
- PROPOSED MITIGATION**
- EXCLUSION ZONES
 - NATIVE WOODLAND PLANTING
 - NATIVE WOODLAND EDGE
 - WET WOODLAND PLANTING
 - SHRUB PLANTING
 - WET HEATH
 - DRY HEATH
 - ACID GRASSLAND
 - WET GRASSLAND
 - GRASS VERGE
 - PEAT RESTORATION AREAS
 - SCATTERED TREES
 - DEER FENCING
 - OTTER FENCING
 - COMBINED FENCING
 - CULVERT WITH LEDGE FOR MEDIUM SIZED MAMMALS
 - STRUCTURE WITH LEDGE FOR MEDIUM SIZED MAMMALS
 - STRUCTURE WITH LEDGE FOR LARGE SIZED MAMMALS
 - STRUCTURE SUITABLE FOR LARGE SIZED MAMMALS
 - LANDFORM SENSITIVE EARTHWORKS
 - CROSS SECTION LOCATIONS
- GENERAL NOTES:**
- SOME AREAS WITHIN THE LMA ARE PROVIDED TO ACCOMMODATE TEMPORARY WORKS. IN THE EVENT THAT THIS LAND IS ONLY LIGHTLY WORKED OR TRAFFICKED (E.G. FOR MATERIALS LAYDOWN OR STOCKPILING), THE PRESUMPTION IS REINSTATEMENT TO ENABLE RECOVERY OF EXISTING HABITAT.
 - WHERE TEMPORARY WORKS RESULT IN LAND BEING HEAVILY WORKED (E.G. EXCAVATED FOR TEMPORARY SUDS), THE MITIGATION SHOWN IS REQUIRED.
 - HABITATS AND VEGETATION WITHIN 'EXCLUSION ZONES' WILL BE RETAINED AND PROTECTED DURING CONSTRUCTION STAGE. PROTECTIVE MEASURES TO BE IN ACCORDANCE WITH BS5837:2012 TREES IN RELATION TO CONSTRUCTION RECOMMENDATIONS.
 - REQUIRED SEEDING AND PLANTING MIXES ARE DETAILED IN APPENDIX 6.1 OF THE ENVIRONMENTAL STATEMENT.

REV	SUIT	DATE	DESCRIPTION	BY	APP
P03	S3	30-11-17	FINAL REVISIONS	ST	JF
P02	S3	04-09-17	DESIGN UPDATE	ST	JF
P01	S3	30-06-17	DRAFT FOR COMMENT	ST	JF



CH2M HILL Fairhurst JV
 C/O: City Park 368 Alexandra Parade Glasgow G31 3AU
 Tel +44 (0)141 552 2000 Fax +44 (0)141 552 2525



**PROJECT 7 GLEN GARRY TO DALWHINNIE EIA
 ENVIRONMENTAL MITIGATION
 DRAWING 6.6
 CHAINAGE 7000 TO 8600**


DESIGN:	DRAWN:	CHK:	APP:
DB	ST	SWG	JF

1:2500 @ A1

DATE:	17/05/17
PROJ:	495298
DWG:	A9P07-CFJ-EGN-L_ZZZZZ_ZZ-DR-EN-0010
SHEET:	6 of 7
REVISION:	C01
SUITABILITY:	A3

Reproduced by permission of Ordnance Survey on behalf of Her Majesty's Stationery Office, © Crown copyright and database right 2017. All rights reserved. Ordnance Survey Licence Number: 100046668.

A9P07-CFJ-EGN-L_ZZZZZ_ZZ-DR-EN-0010.dwg

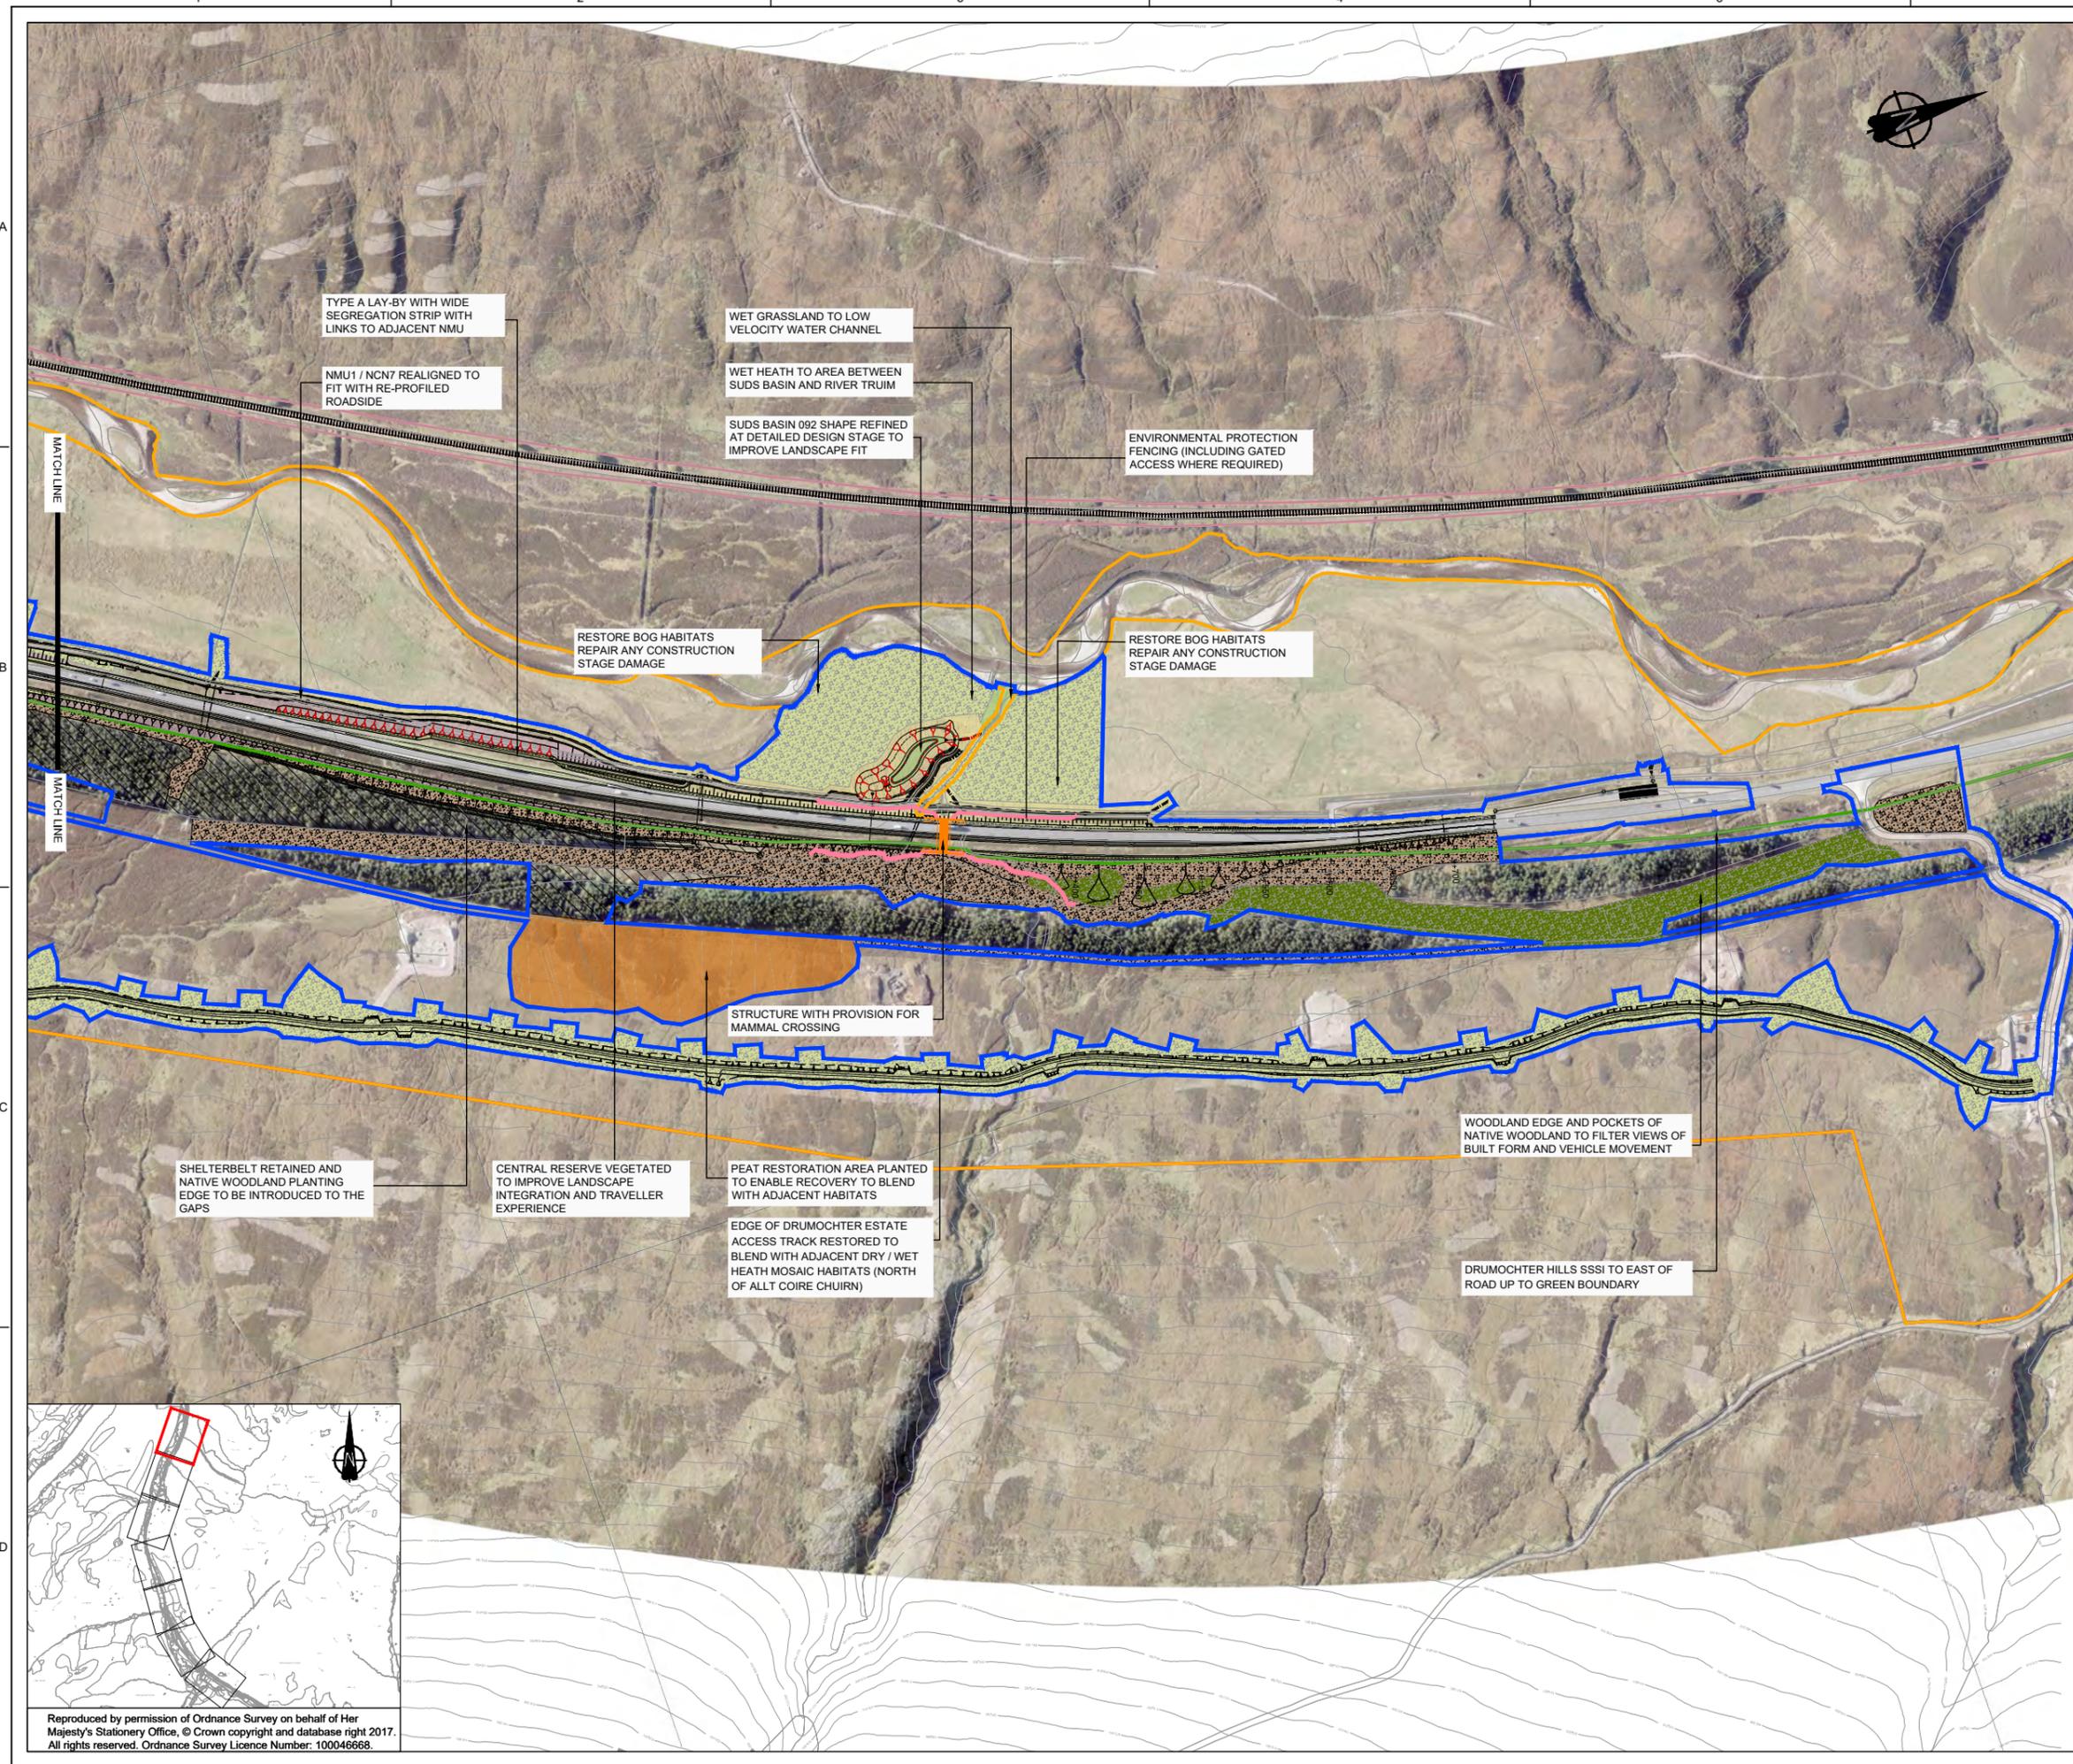

GENERAL NOTES

1. ALL DIMENSIONS IN METRES UNLESS STATED OTHERWISE.

- KEY**
- LAND MADE AVAILABLE BOUNDARY
 - SCHEME
 - SUDS BASIN
- EXISTING**
- SSSI
 - SAC
 - SPA
 - WOODLAND
 - RIVER / STREAM / LOCHS
 - RAIL
 - 5M CONTOURS
- PROPOSED MITIGATION**
- EXCLUSION ZONES
 - NATIVE WOODLAND PLANTING
 - NATIVE WOODLAND EDGE
 - WET WOODLAND PLANTING
 - SHRUB PLANTING
 - WET HEATH
 - DRY HEATH
 - ACID GRASSLAND
 - WET GRASSLAND
 - GRASS VERGE
 - PEAT RESTORATION AREAS
 - SCATTERED TREES
 - DEER FENCING
 - OTTER FENCING
 - COMBINED FENCING
 - CULVERT WITH LEDGE FOR MEDIUM SIZED MAMMALS
 - STRUCTURE WITH LEDGE FOR MEDIUM SIZED MAMMALS
 - STRUCTURE WITH LEDGE FOR LARGE SIZED MAMMALS
 - STRUCTURE SUITABLE FOR LARGE SIZED MAMMALS
 - LANDFORM SENSITIVE EARTHWORKS
 - CROSS SECTION LOCATIONS

- GENERAL NOTES:**
1. SOME AREAS WITHIN THE LMA ARE PROVIDED TO ACCOMMODATE TEMPORARY WORKS. IN THE EVENT THAT THIS LAND IS ONLY LIGHTLY WORKED OR TRAFFICKED (E.G. FOR MATERIALS LAYDOWN OR STOCKPILING), THE PRESUMPTION IS REINSTATEMENT TO ENABLE RECOVERY OF EXISTING HABITAT.
 2. WHERE TEMPORARY WORKS RESULT IN LAND BEING HEAVILY WORKED (E.G. EXCAVATED FOR TEMPORARY SUDS), THE MITIGATION SHOWN IS REQUIRED.
 3. HABITATS AND VEGETATION WITHIN 'EXCLUSION ZONES' WILL BE RETAINED AND PROTECTED DURING CONSTRUCTION STAGE. PROTECTIVE MEASURES TO BE IN ACCORDANCE WITH BS5837: 2012 TREES IN RELATION TO CONSTRUCTION RECOMMENDATIONS.
 4. REQUIRED SEEDING AND PLANTING MIXES ARE DETAILED IN APPENDIX 6.1 OF THE ENVIRONMENTAL STATEMENT.

REV	SUIT	DATE	DESCRIPTION	BY	APP
P03	S3	30-11-17	FINAL REVISIONS	ST	JF
P02	S3	04-09-17	DESIGN UPDATE	ST	JF
P01	S3	30-06-17	DRAFT FOR COMMENT	ST	JF



CH2M HILL Fairhurst JV
 C/O: City Park 368 Alexandra Parade Glasgow G31 3AU
 Tel +44 (0)141 552 2000 Fax +44 (0)141 552 2525



**PROJECT 7 GLEN GARRY TO DALWHINNIE EIA
 ENVIRONMENTAL MITIGATION
 DRAWING 6.7
 CHAINAGE 8600 TO 9700**

DESIGN:	DRAWN:	CHK:	APP:
DB	ST	SWG	JF

1:2500 @ A1

DATE:	17/05/17
PROJ:	495298
DWG:	A9P07-CFJ-EGN-L_ZZZZZ_ZZ-DR-EN-0011
SHEET:	7 of 7
REVISION:	C01
SUITABILITY:	A3

Reproduced by permission of Ordnance Survey on behalf of Her Majesty's Stationary Office, © Crown copyright and database right 2017. All rights reserved. Ordnance Survey Licence Number: 100046668.

A9P07-CFJ-EGN-L_ZZZZZ_ZZ-DR-EN-0011.dwg