

1

SCOTTISH STATUTORY INSTRUMENTS

2006 No. 624

ROAD TRAFFIC

The A82 Trunk Road (Drumnadrochit & Lewiston) (30mph and 40mph Speed Limit)
Order 2006

Made

19th December 2006

Coming into force

5th January 2007

The Scottish Ministers, in exercise of the powers conferred by section 84(1)(a) as read with section 124(1)(d) of the Road Traffic Regulation Act 1984(a), and of all other powers enabling them in that behalf, and having complied with Part II of the Secretary of State's Traffic Orders (Procedure) (Scotland) Regulations 1987(b), hereby make the following Order:

Citation and commencement

1. This Order may be cited as the A82 Trunk Road (Drumnadrochit & Lewiston) (30mph and 40mph Speed Limit) Order 2006 and shall come into force on 5th January 2007.

Restriction of speed

2. No person shall drive any motor vehicle at a speed exceeding 30mph on the length of road specified in Part 1 of the Schedule to this Order.


3. No person shall drive any motor vehicle at a speed exceeding 40mph on the length of road specified in Part 2 of the Schedule to this Order.

(a) 1984 c.27; section 84(1) was substituted by the Road Traffic Act 1991 (c.40), section 45(2). The Scottish Ministers are the traffic authority by virtue of section 121A of the Road Traffic Regulation Act 1984 (c.27) (inserted by the New Roads and Street Works Act 1991 (c.22), Schedule 8, paragraph 70 and amended by the Scotland Act 1998 (Consequential Modifications) Order 2001 (S.I. 2001/1400)) as read with section 151(1) of the Roads (Scotland) Act 1984 (c.54). The functions of the Secretary of State were transferred to the Scottish Ministers by the Scotland Act 1998 (Transfer of Functions to the Scottish Ministers etc.) Order 1999 (S.I. 1999/1750).

(b) S.I. 1987/2244.

Revocation of previous Orders

4. The following Orders are revoked:
- a. The A82 Trunk Road (Drumnadrochit South) (30mph and 40mph Speed Limit) Order 2000(a).
 - b. The A82 Trunk Road (Drumnadrochit) (30mph Speed Limit) Order 2000(b).

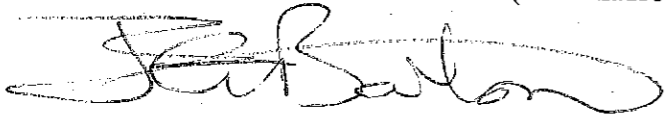

J G BARTON

A member of the staff of the Scottish Ministers

Transport Scotland
Buchanan House
58 Port Dundas Road
Glasgow
G4 0HF
19th December 2006

(a) SSI 2000/377.

(b) SSI 2000/27.

SCHEDULE

PART 1


30MPH SPEED RESTRICTION

That length of the A82 Dalnottar - Inverness Trunk Road at Drumnadrochit from a point 180 metres or thereby east of the extended east gable of the Visitor Centre, Drumnadrochit Hotel westwards, then southwards, then southwestwards, to a point 55 metres or thereby southeast of the extended centreline of Balmacaan Road, Drumnadrochit, a distance of 1260 metres or thereby.

PART 2

40MPH SPEED RESTRICTION

That length of the A82 Dalnottar - Inverness Trunk Road at Drumnadrochit from a point 55 metres or thereby southeast of the extended centreline of Balmacaan Road, Drumnadrochit, eastsoutheastwards, then northeastwards to a point 215 metres or thereby northeast of the extended southeast gable of Borlum Bridge Cottage, a distance of 605 metres or thereby.

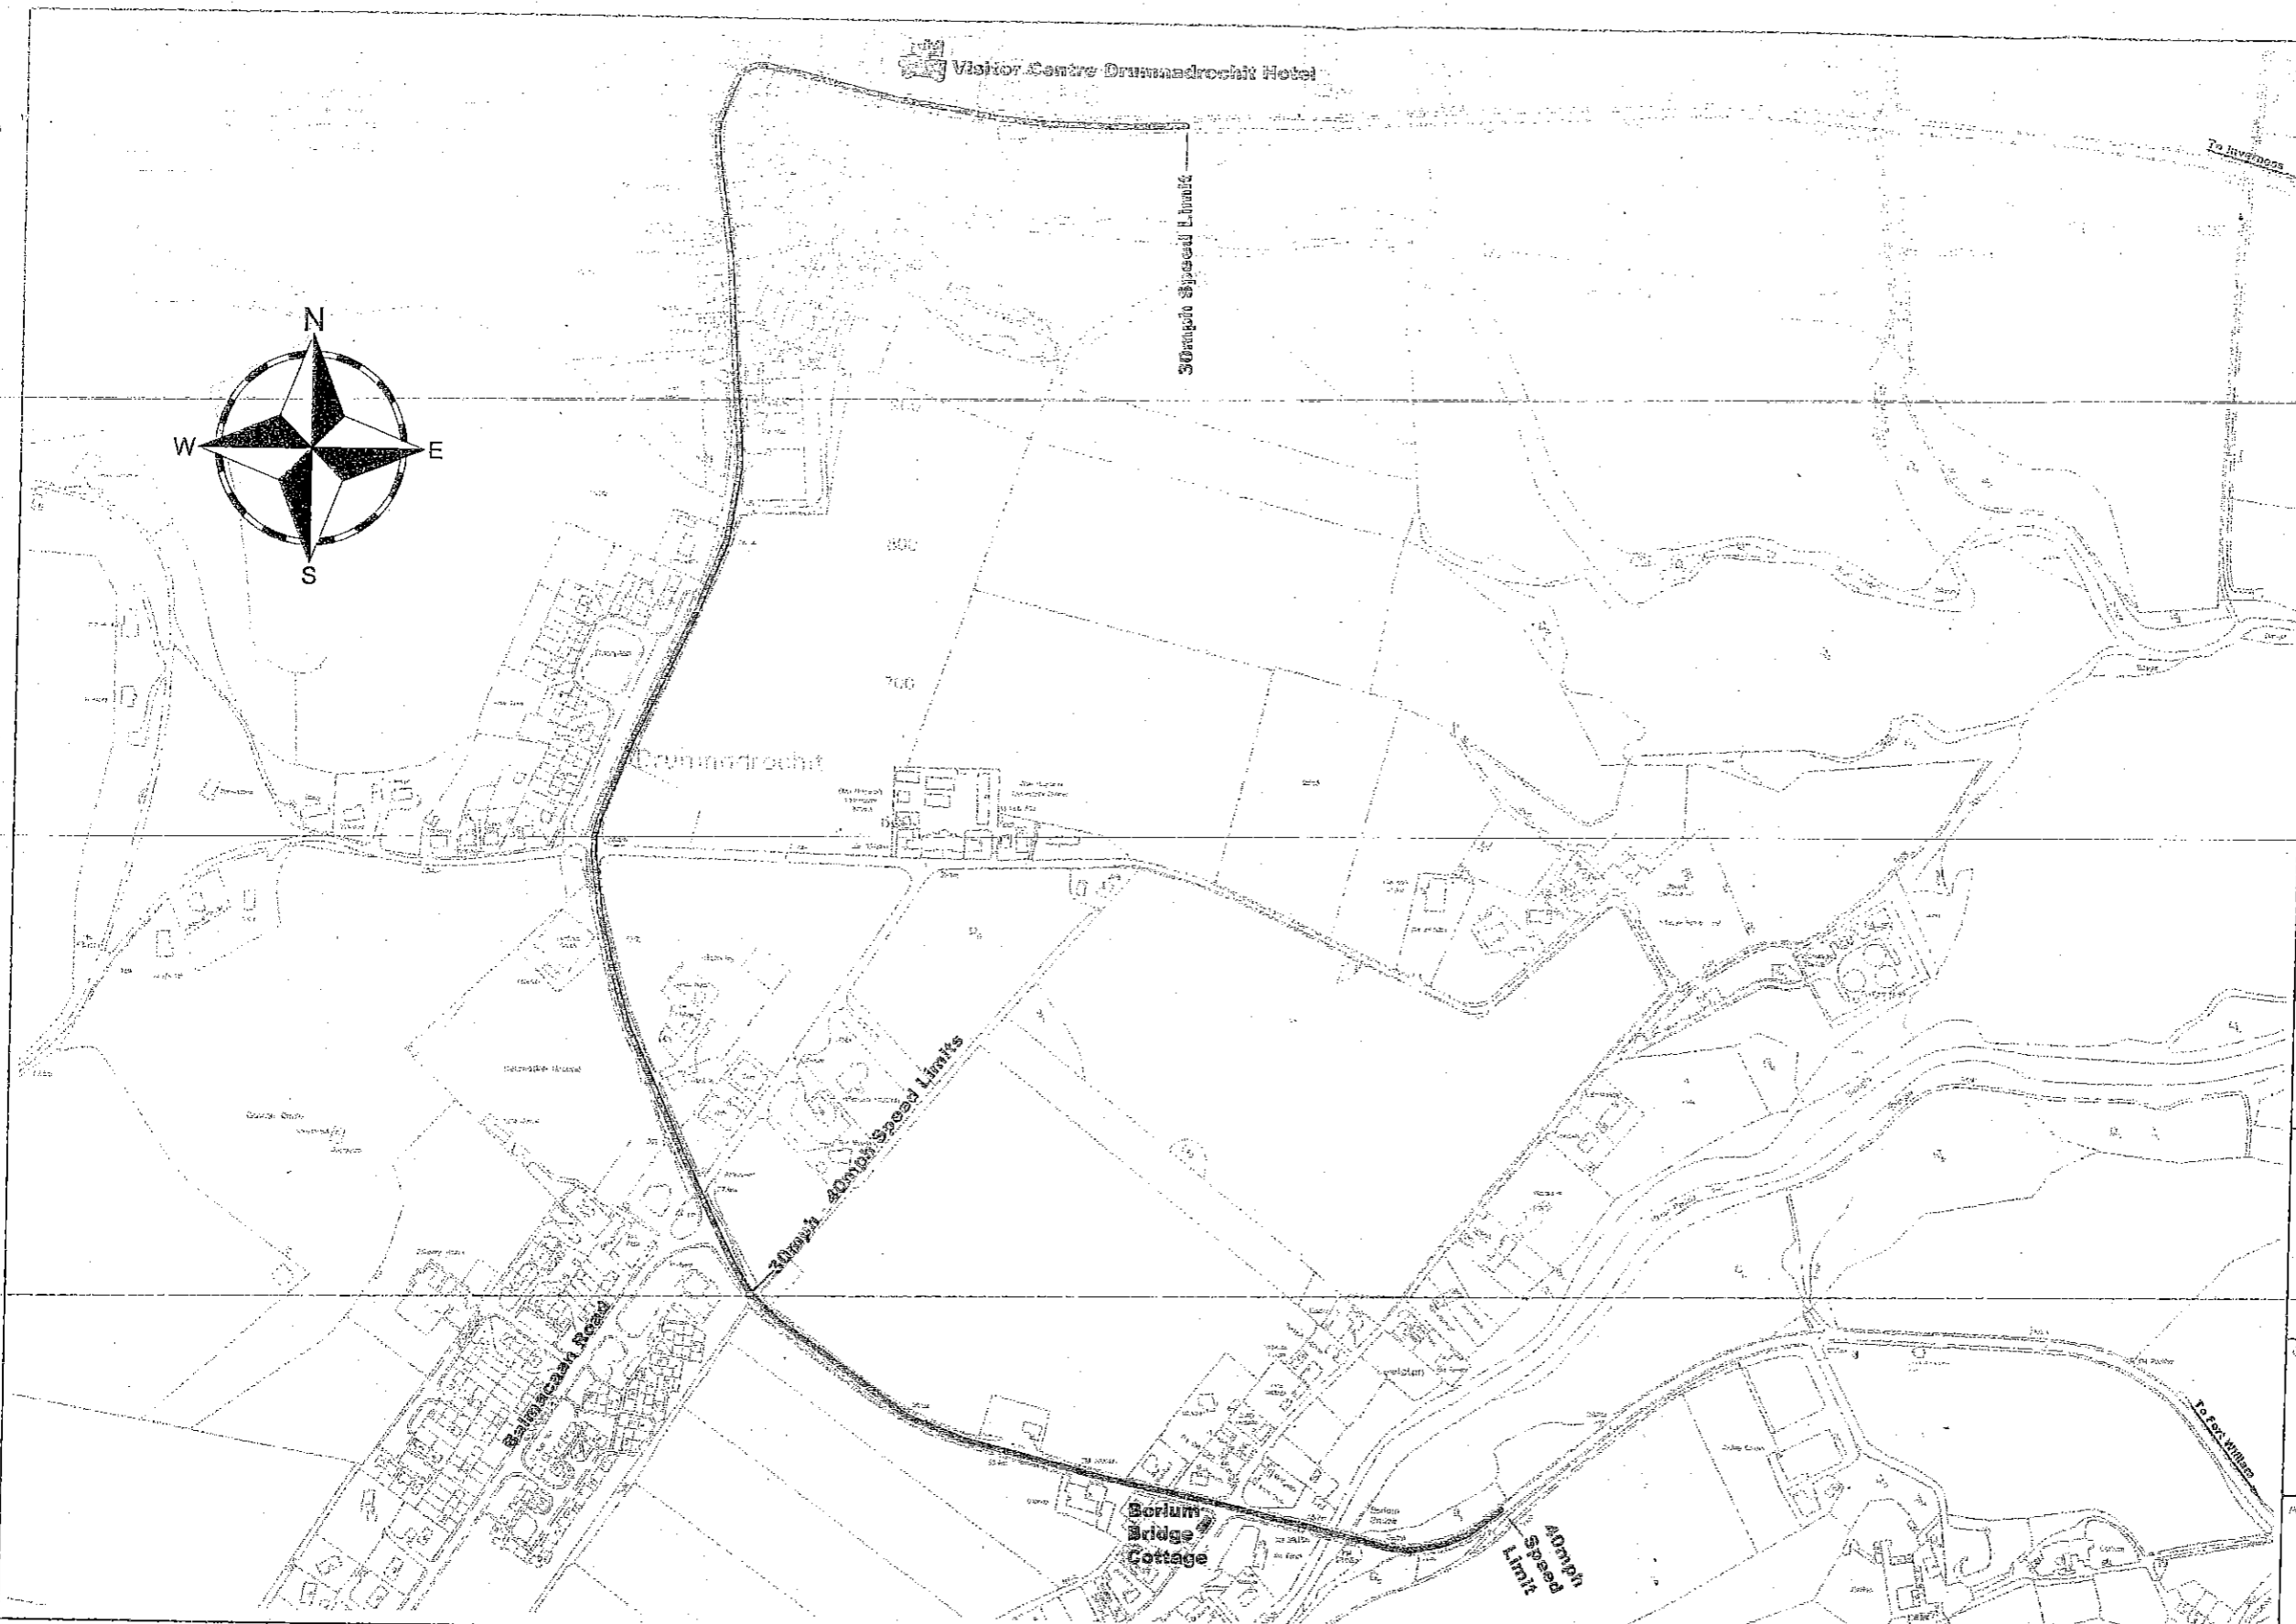

This map is reproduced from Ordnance Survey material by the Scottish Executive with the permission of the Controller of Her Majesty's Stationery Office, © Crown copyright. All rights reserved. Unauthorised reproduction infringes Crown Copyright and may lead to prosecution or civil proceedings.

Licence Number: GD03135GNW



TRANSPORT SCOTLAND



BEAR

PROJECT
**A82 Dalnottar - Inverness Trunk Road
 Drumnadrochit & Lewiston**

TITLE
**THE A82 TRUNK ROAD (DRUMNADROCHIT & LEWISTON)
 (30MPH AND 40MPH SPEED LIMIT) ORDER 2006**

REV	DATE	DESCRIPTION	SIGNED AND DATED				PURPOSE OF ISSUE
			DRAWN	DESIGN	CHECKED	APPROVED	
A	6-1-06	Drawing showing limits of proposed 30mph and 40mph Speed Limits	dcd	dcd			Traffic Order Promotion
B	24-1-06	Terminal points of Speed Limits adjusted to locations on the ground	dcd	dcd			Traffic Order Promotion

DRAWING NO:
A82/SR/DrumnadrochitLewiston

SCALE 1/5000
 CAD REF
 REV **B**