


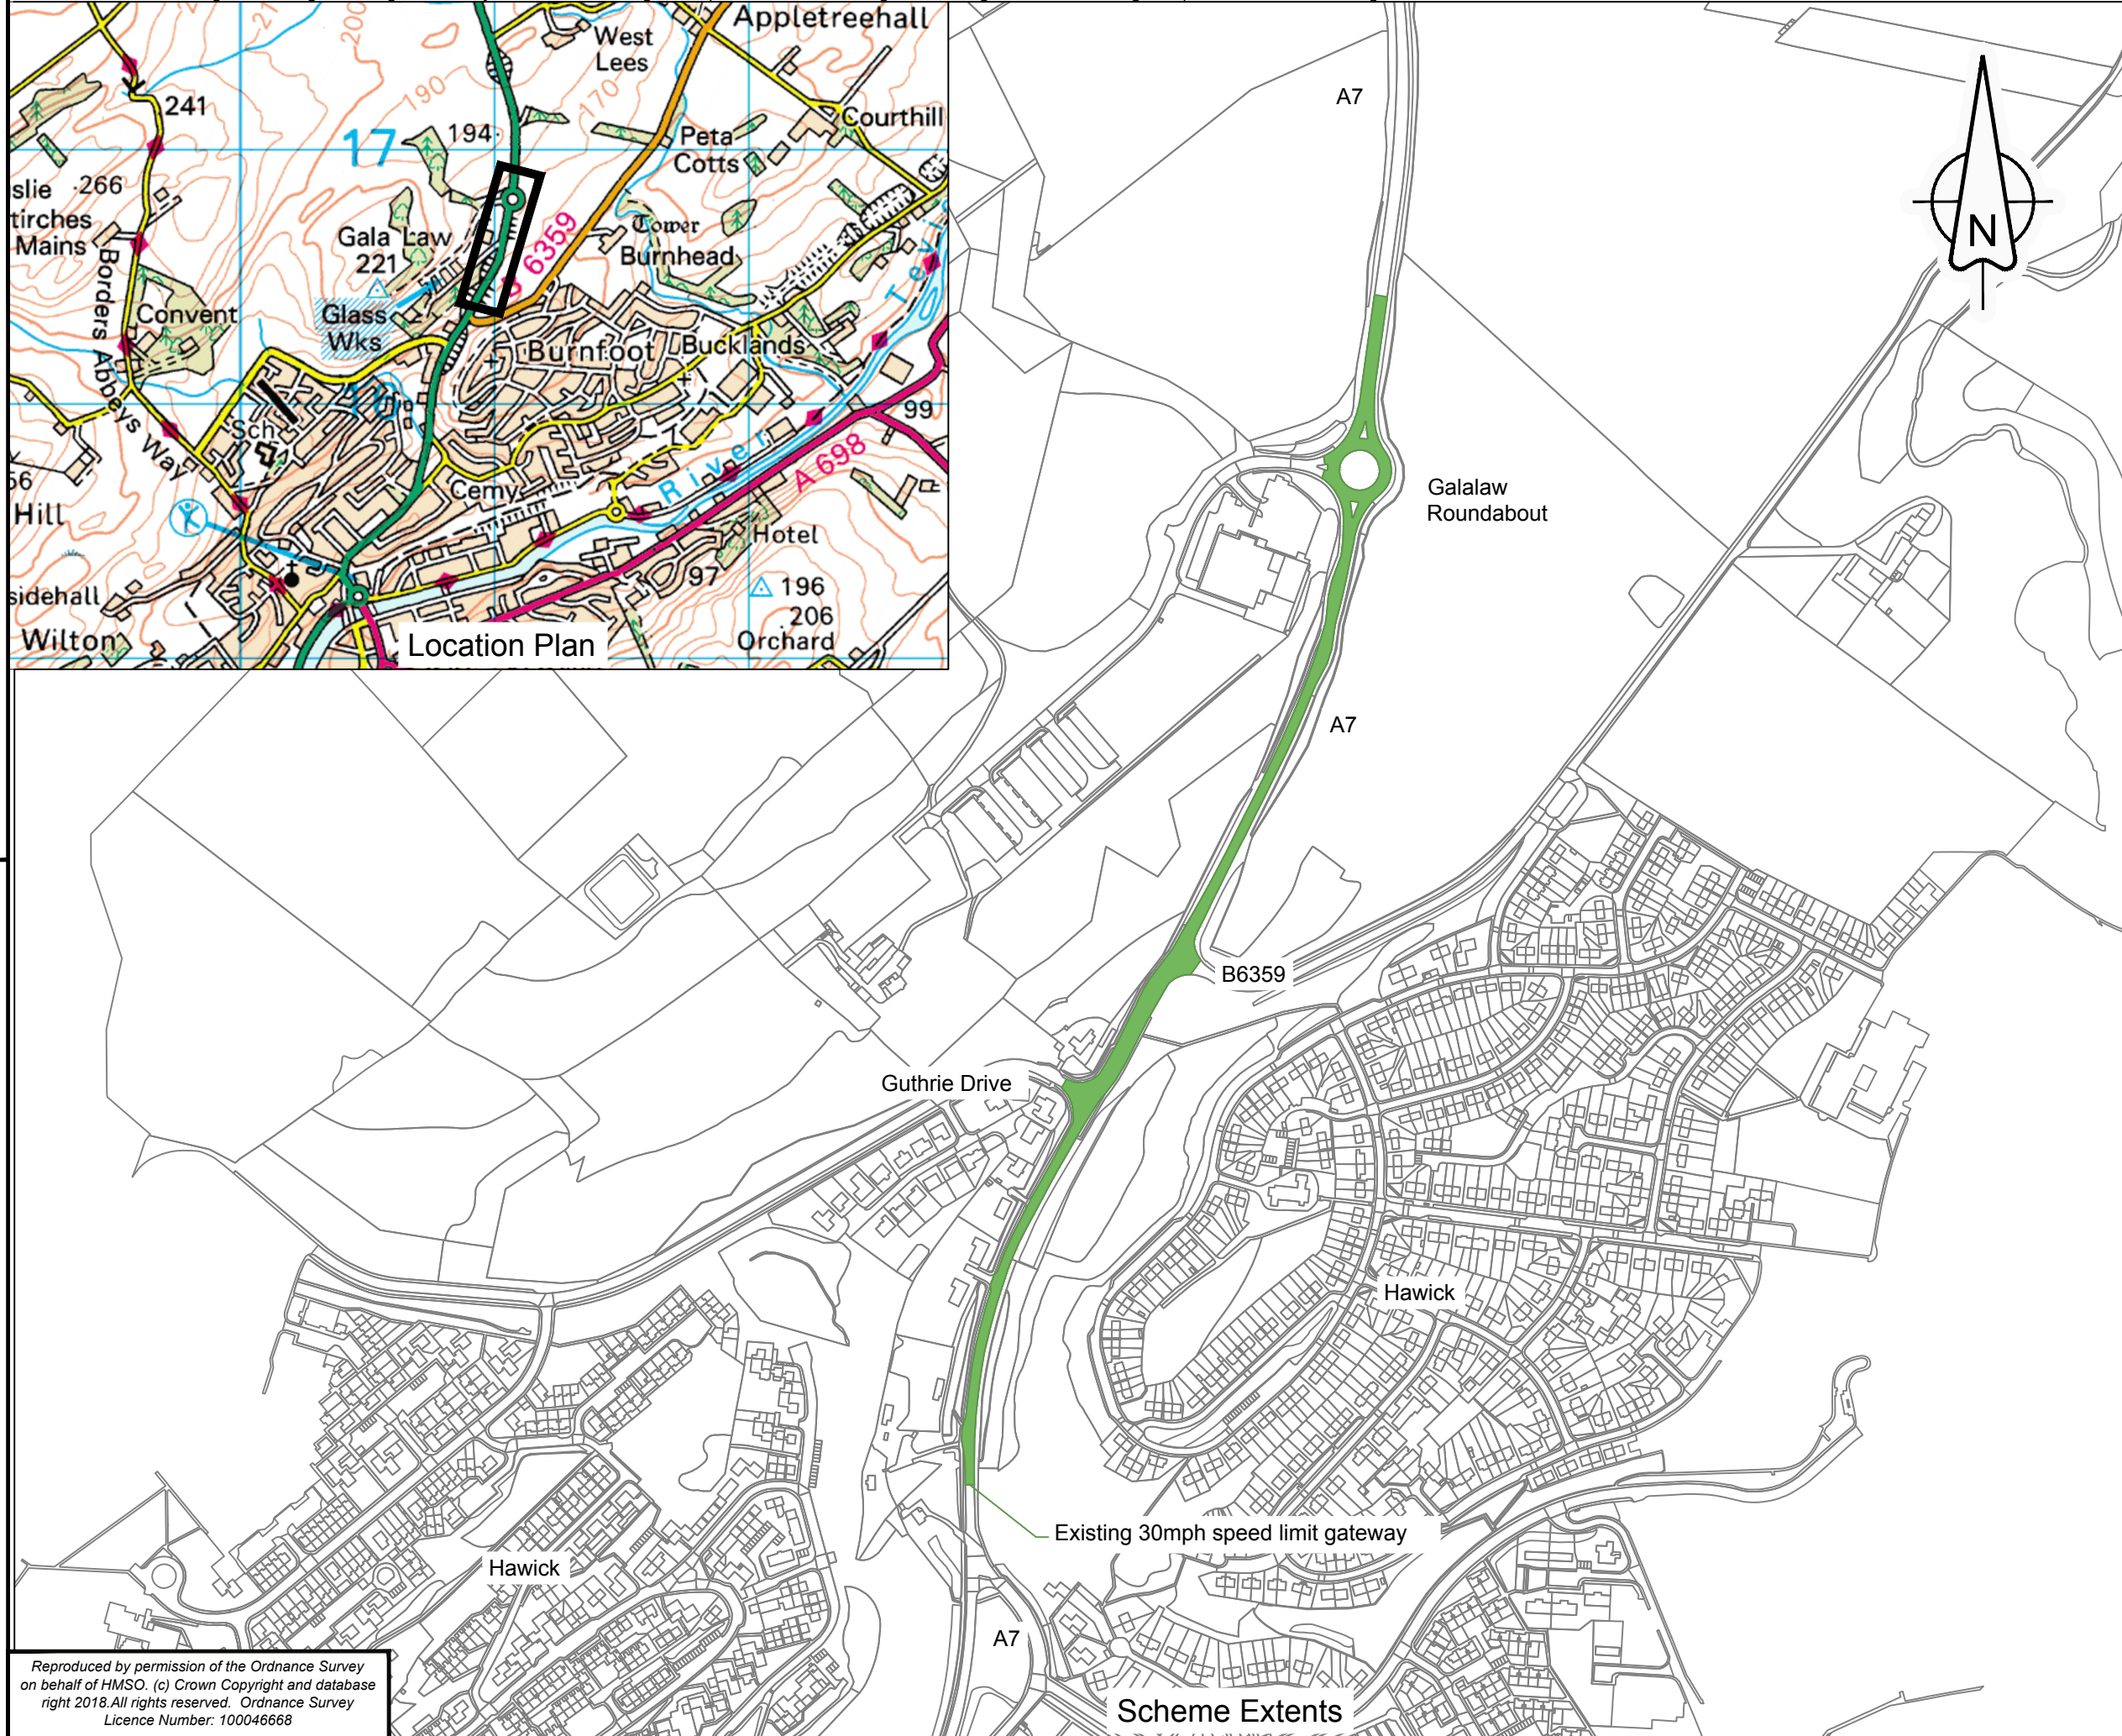

Key

Line of 40mph speed limit

Rev	Revision details	Chkd	Appd	Date
Drawn: PSt	Preliminary			✓
Design: PSt	For comment			
Chkd: .	For tender			
Appd: .	For construction			
Date: .	As constructed			
	Other			

Client

Project Name

The A7 Trunk Road (Hawick)
(40mph Speed Limit) Order 201[].

Drawing Title

Original Drg Size : A3 Dimensions : -

Scale : As Shown Copyright © Amey

Drawing No

16-SE-0801-018-0000

Rev

P0