




100
Millimetres
0 10
DO NOT SCALE

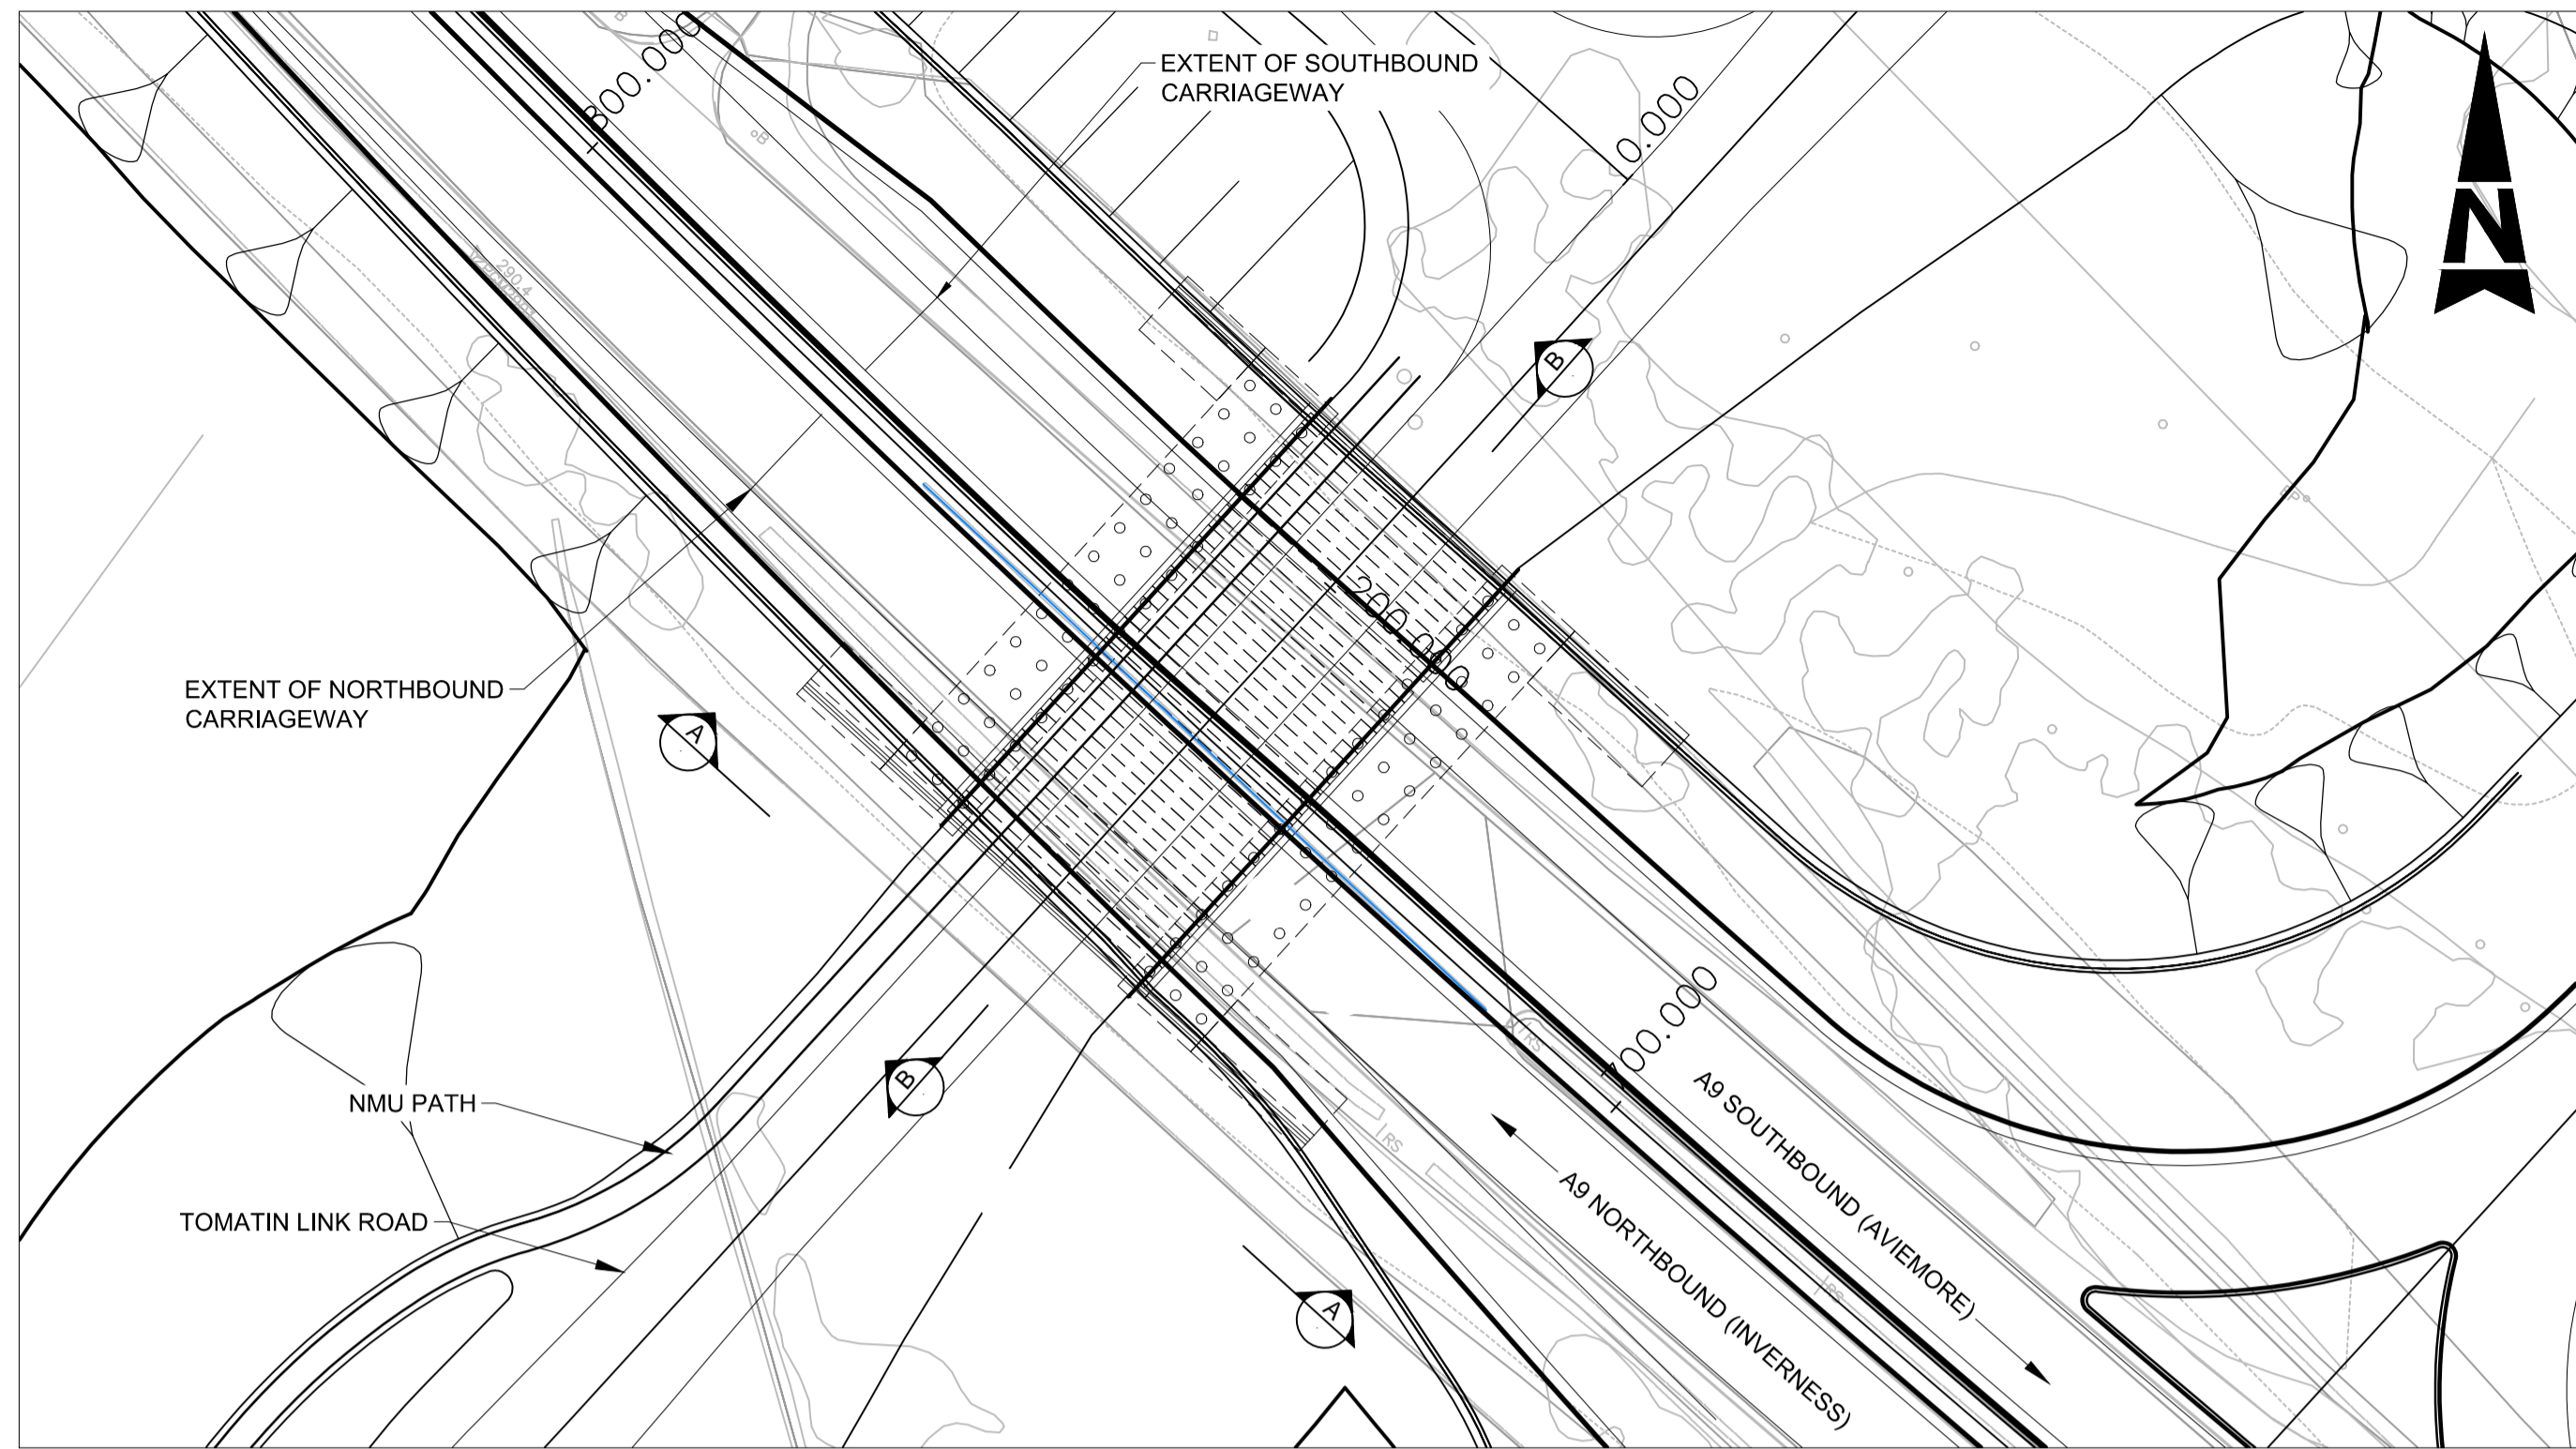

PLAN
SCALE 1:500

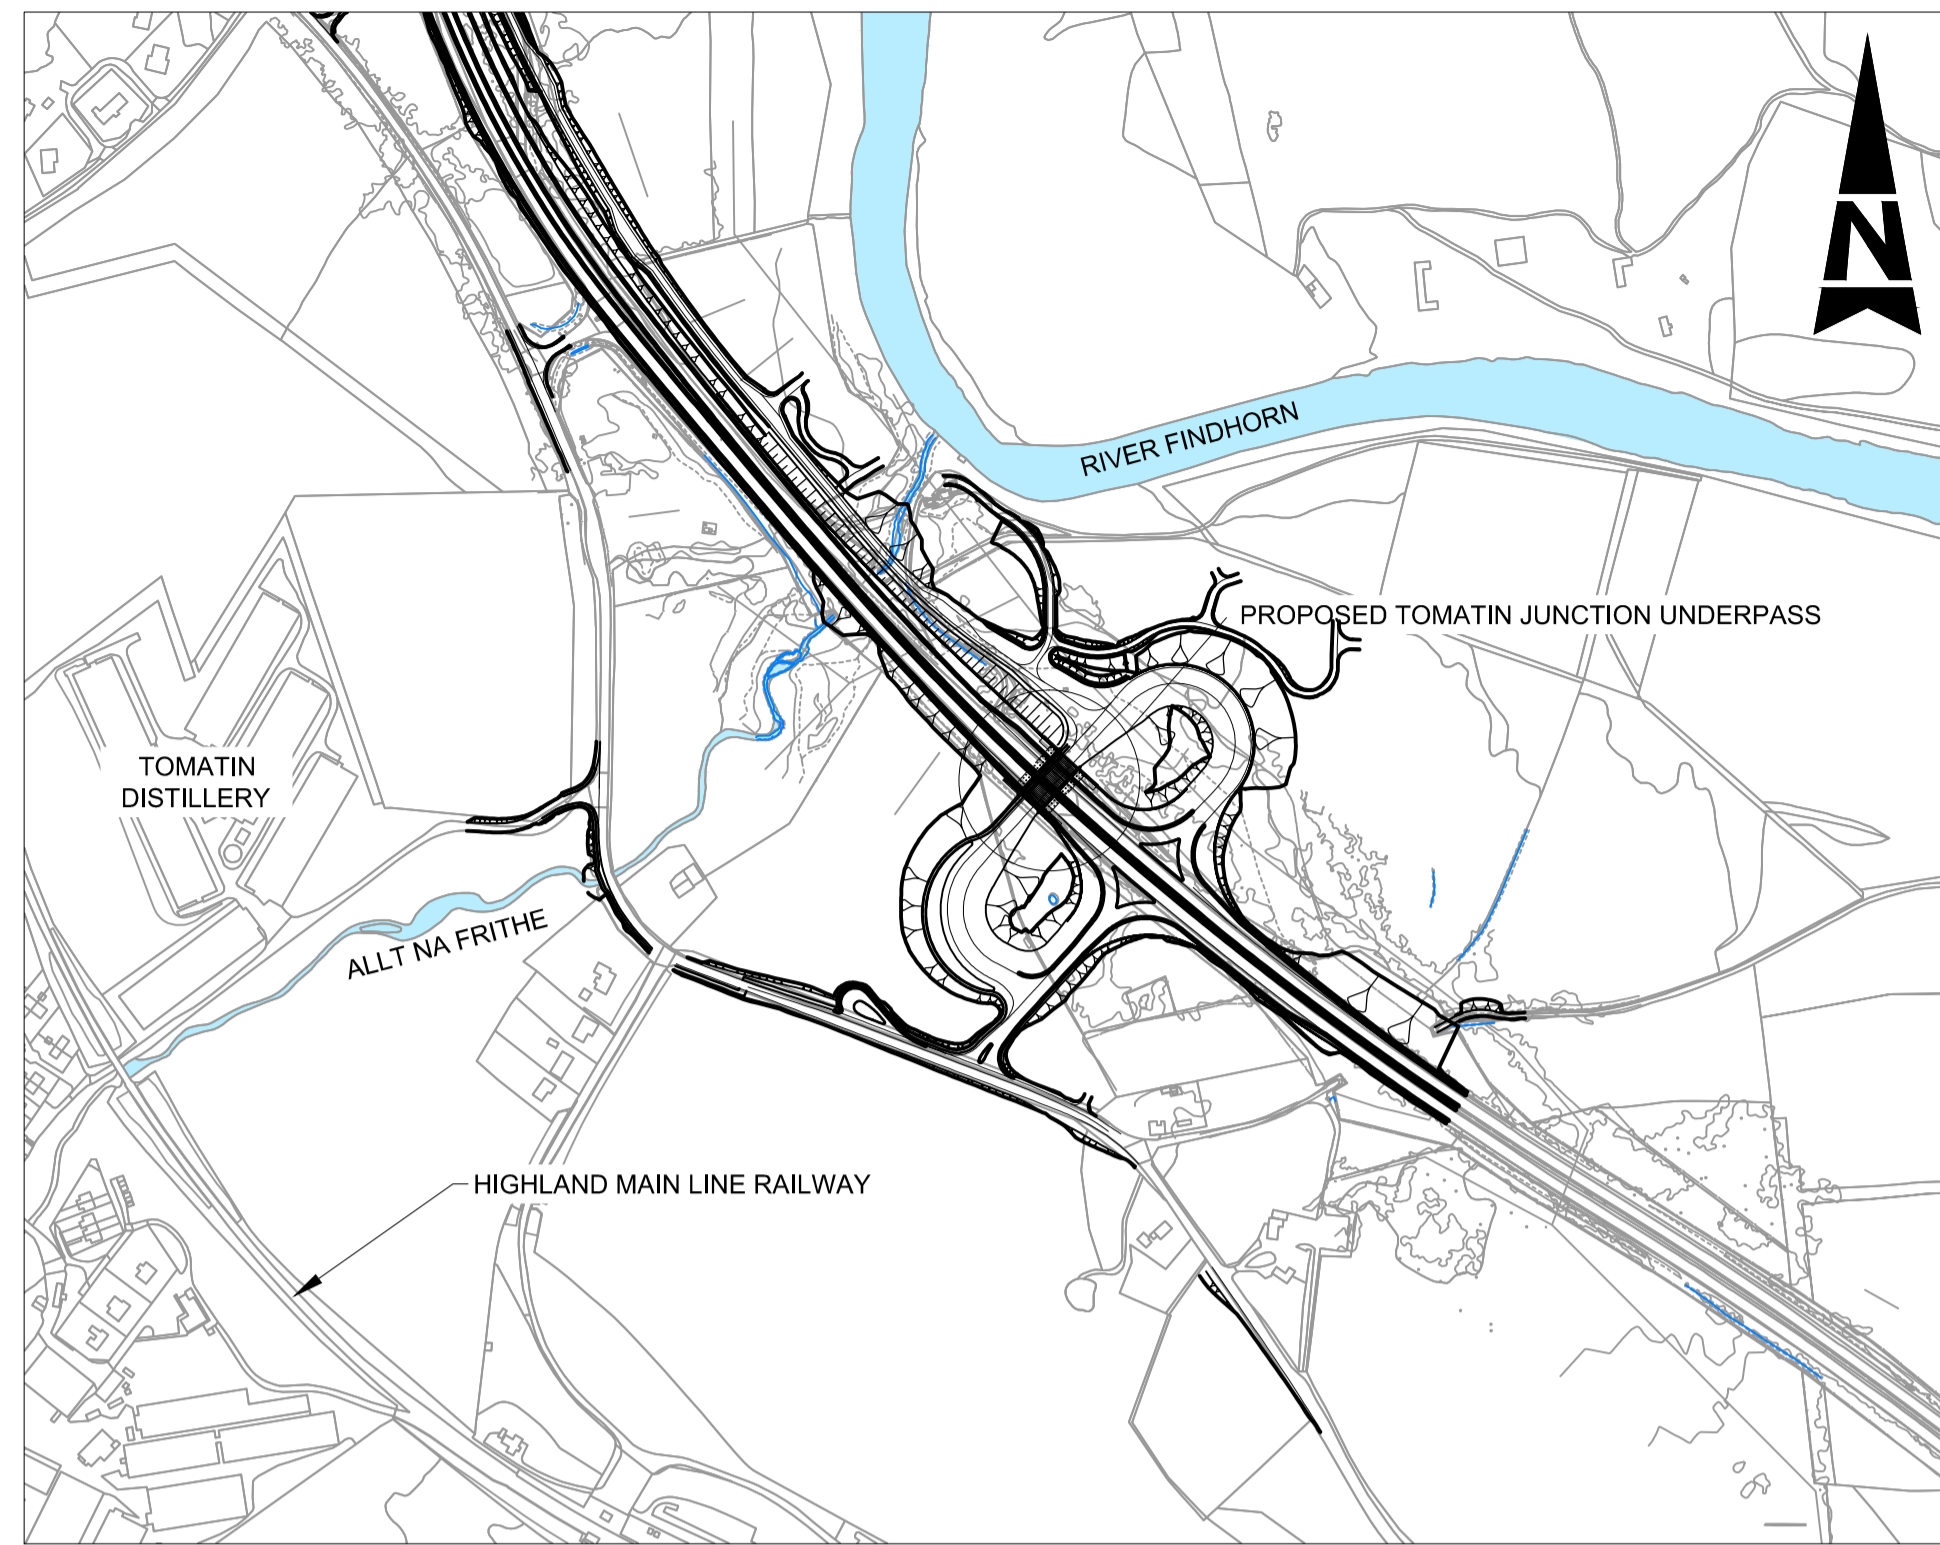


LOCATION PLAN
SCALE 1:5000

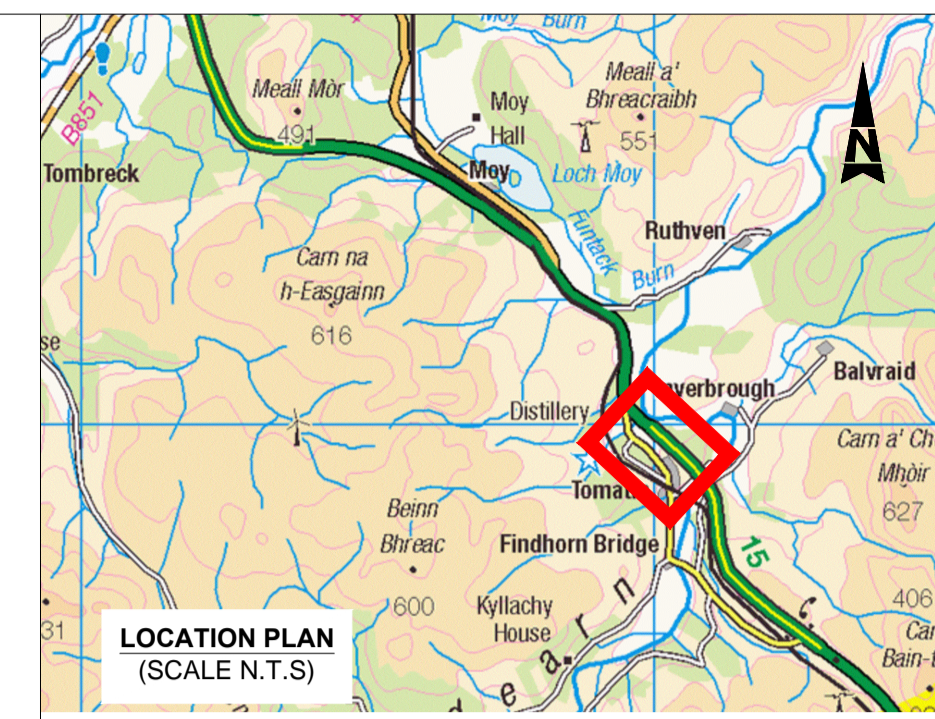


- NOTES:
- THIS DRAWING IS TO BE READ IN CONJUNCTION WITH THE ENVIRONMENTAL STATEMENT.
 - THE DRAWING IS A STAGE 3 GENERAL ARRANGEMENT DRAWING AND MAY BE SUBJECT TO CHANGE.

EXISTING WATER COURSES AND STREAMS

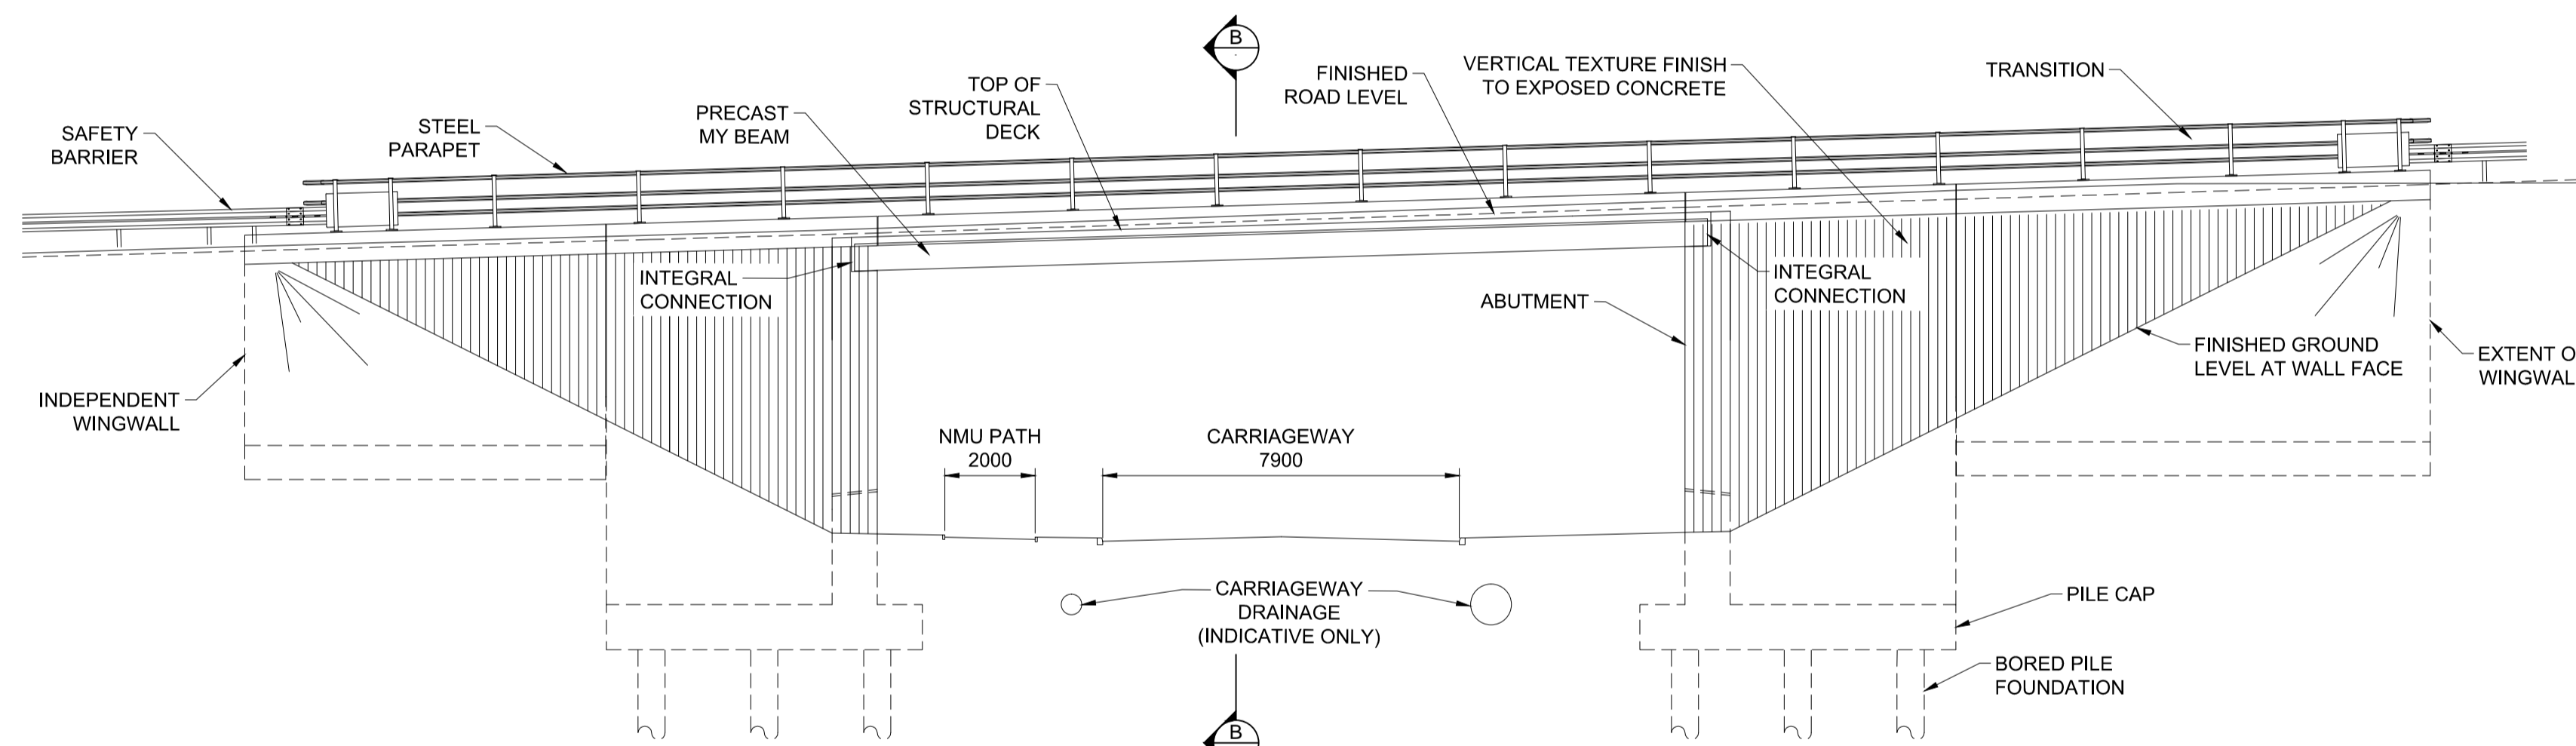

ELEVATION
SCALE 1:125

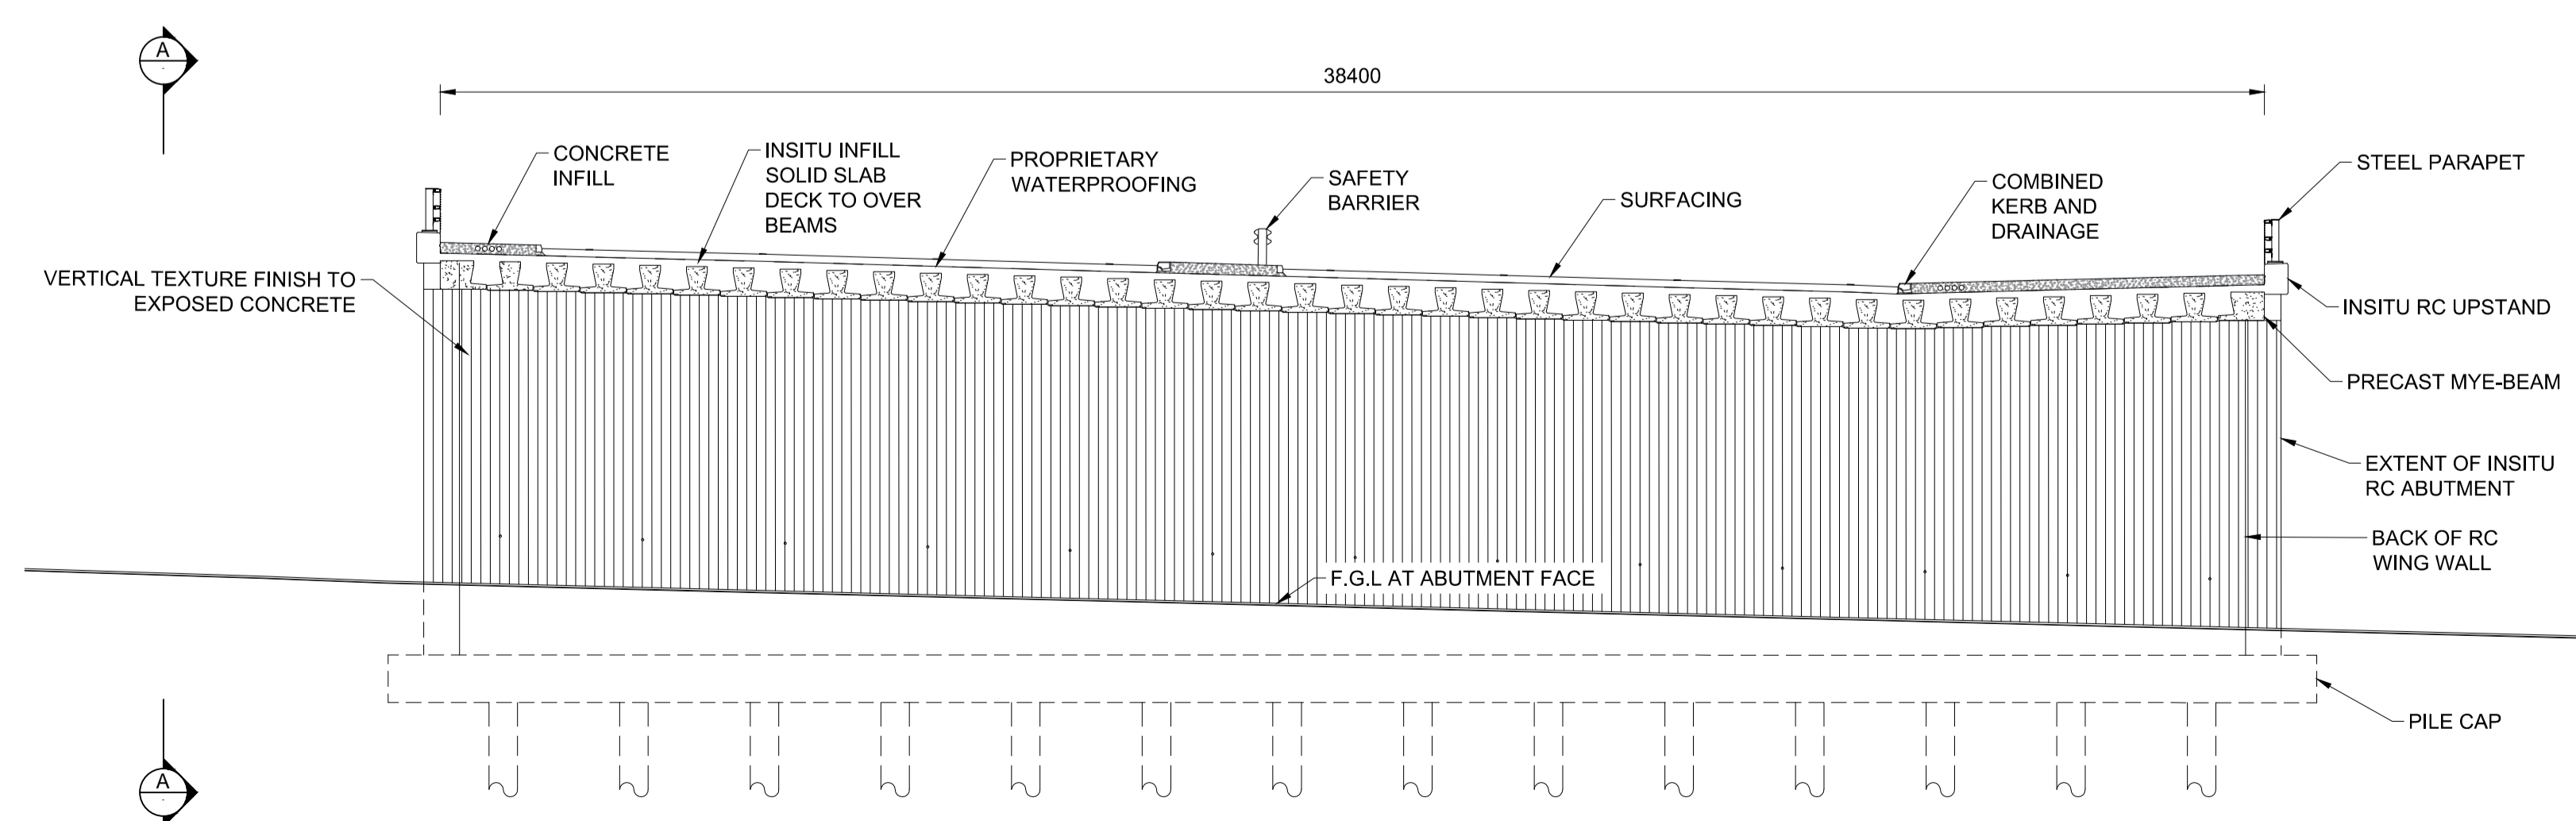

SECTION
SCALE 1:125

P01	RC	GA	RB	30/03/18
FIRST ISSUE				
Rev	Drawn / Des	Checked	Approved	Date
Description				
Drawing Status				Suitability
FINAL				B



Drawing Title					
FIGURE 5.4 TOMATIN GRADE SEPARATED JUNCTION UNDERPASS INDICATIVE ARRANGEMENT					
Scale	Designed / Drawn	Checked	Approved	Authorised	
AS SHOWN	RC	GA	RB	SB	
Original Size	Date	Date	Date	Date	
A1	30/03/18	30/03/18	30/03/18	30/03/18	
Drawing Number	Project	Originator	Volume	Revision	
	A9P12 - AMJ - HGN -			P01	
	A_MLTOM_ST - DR - ST - 0001				
Location	Type	Role	Number		

Plotted: Mar 30, 2018 - 2:33pm by: UKM/VJ001

Reproduced by permission of Ordnance Survey on behalf of HMSO. © Crown copyright and database right 2018. All rights reserved. Ordnance Survey Licence number 100046668.