
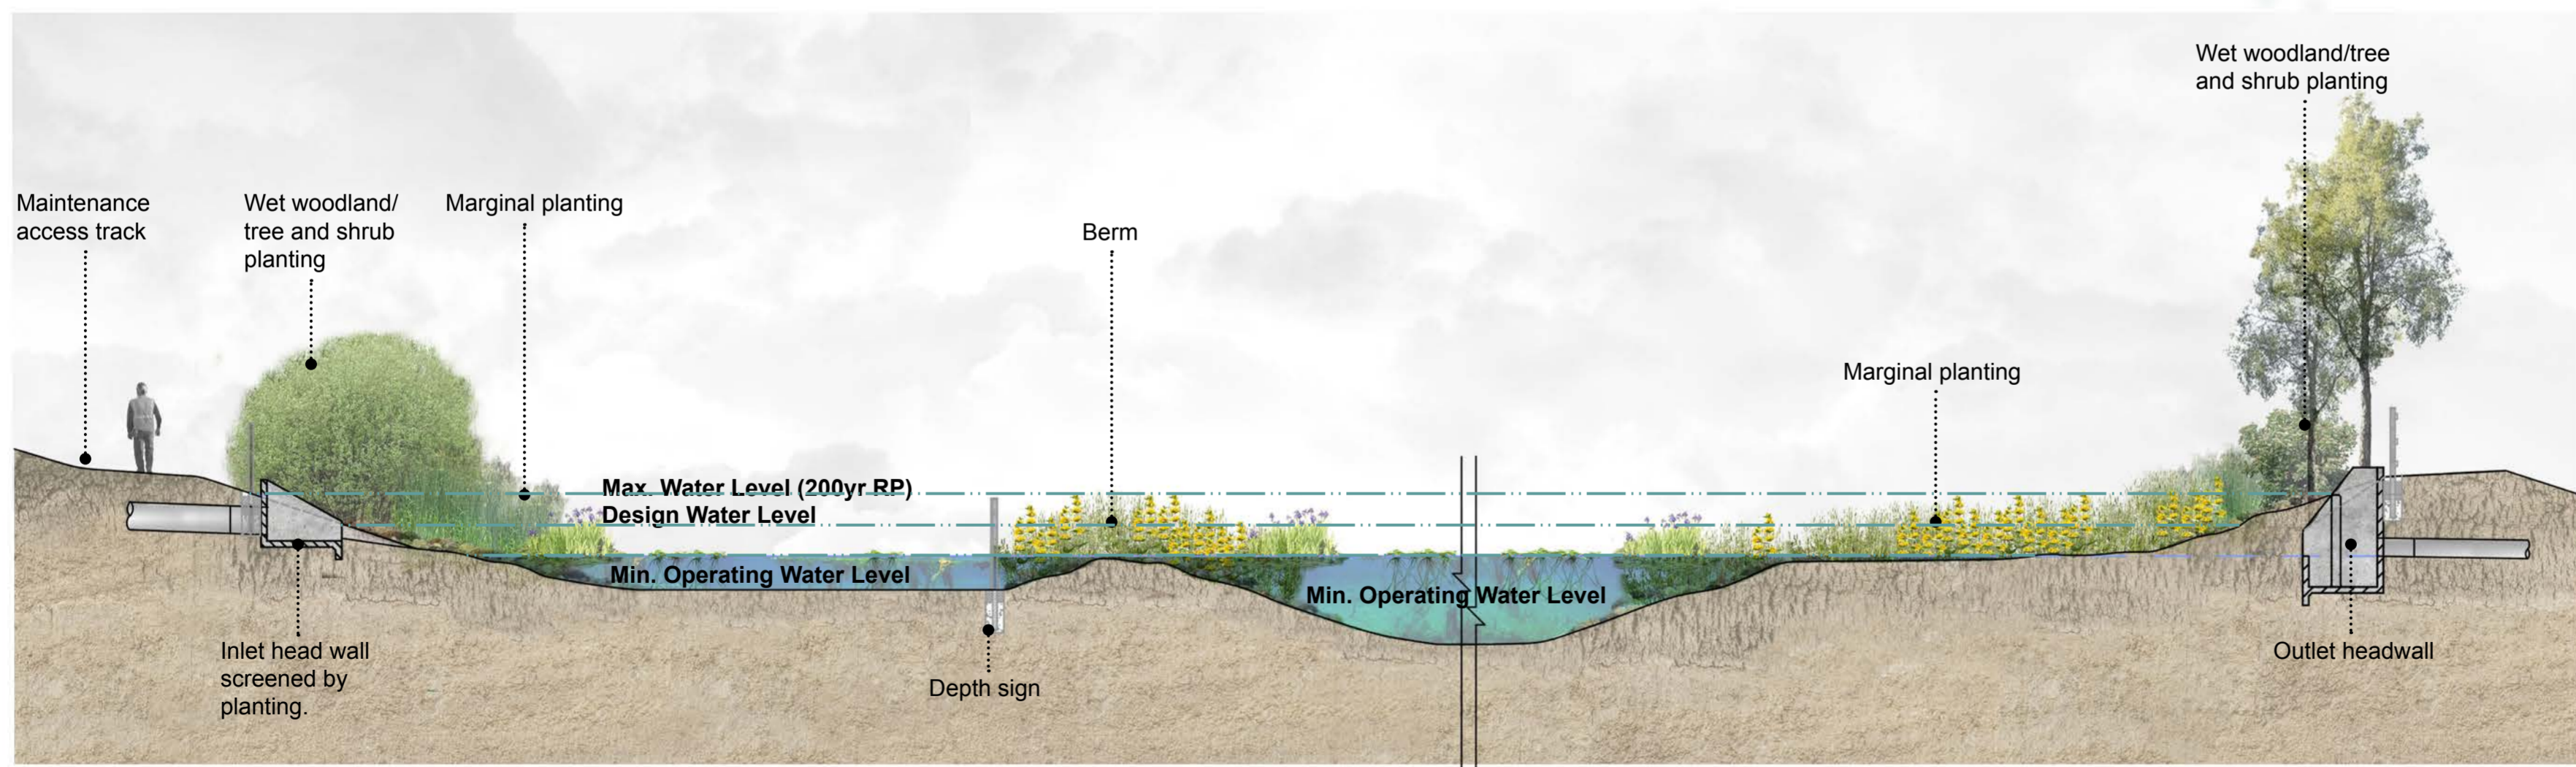


100  
10  
0  
Millimetres  
DO NOT SCALE

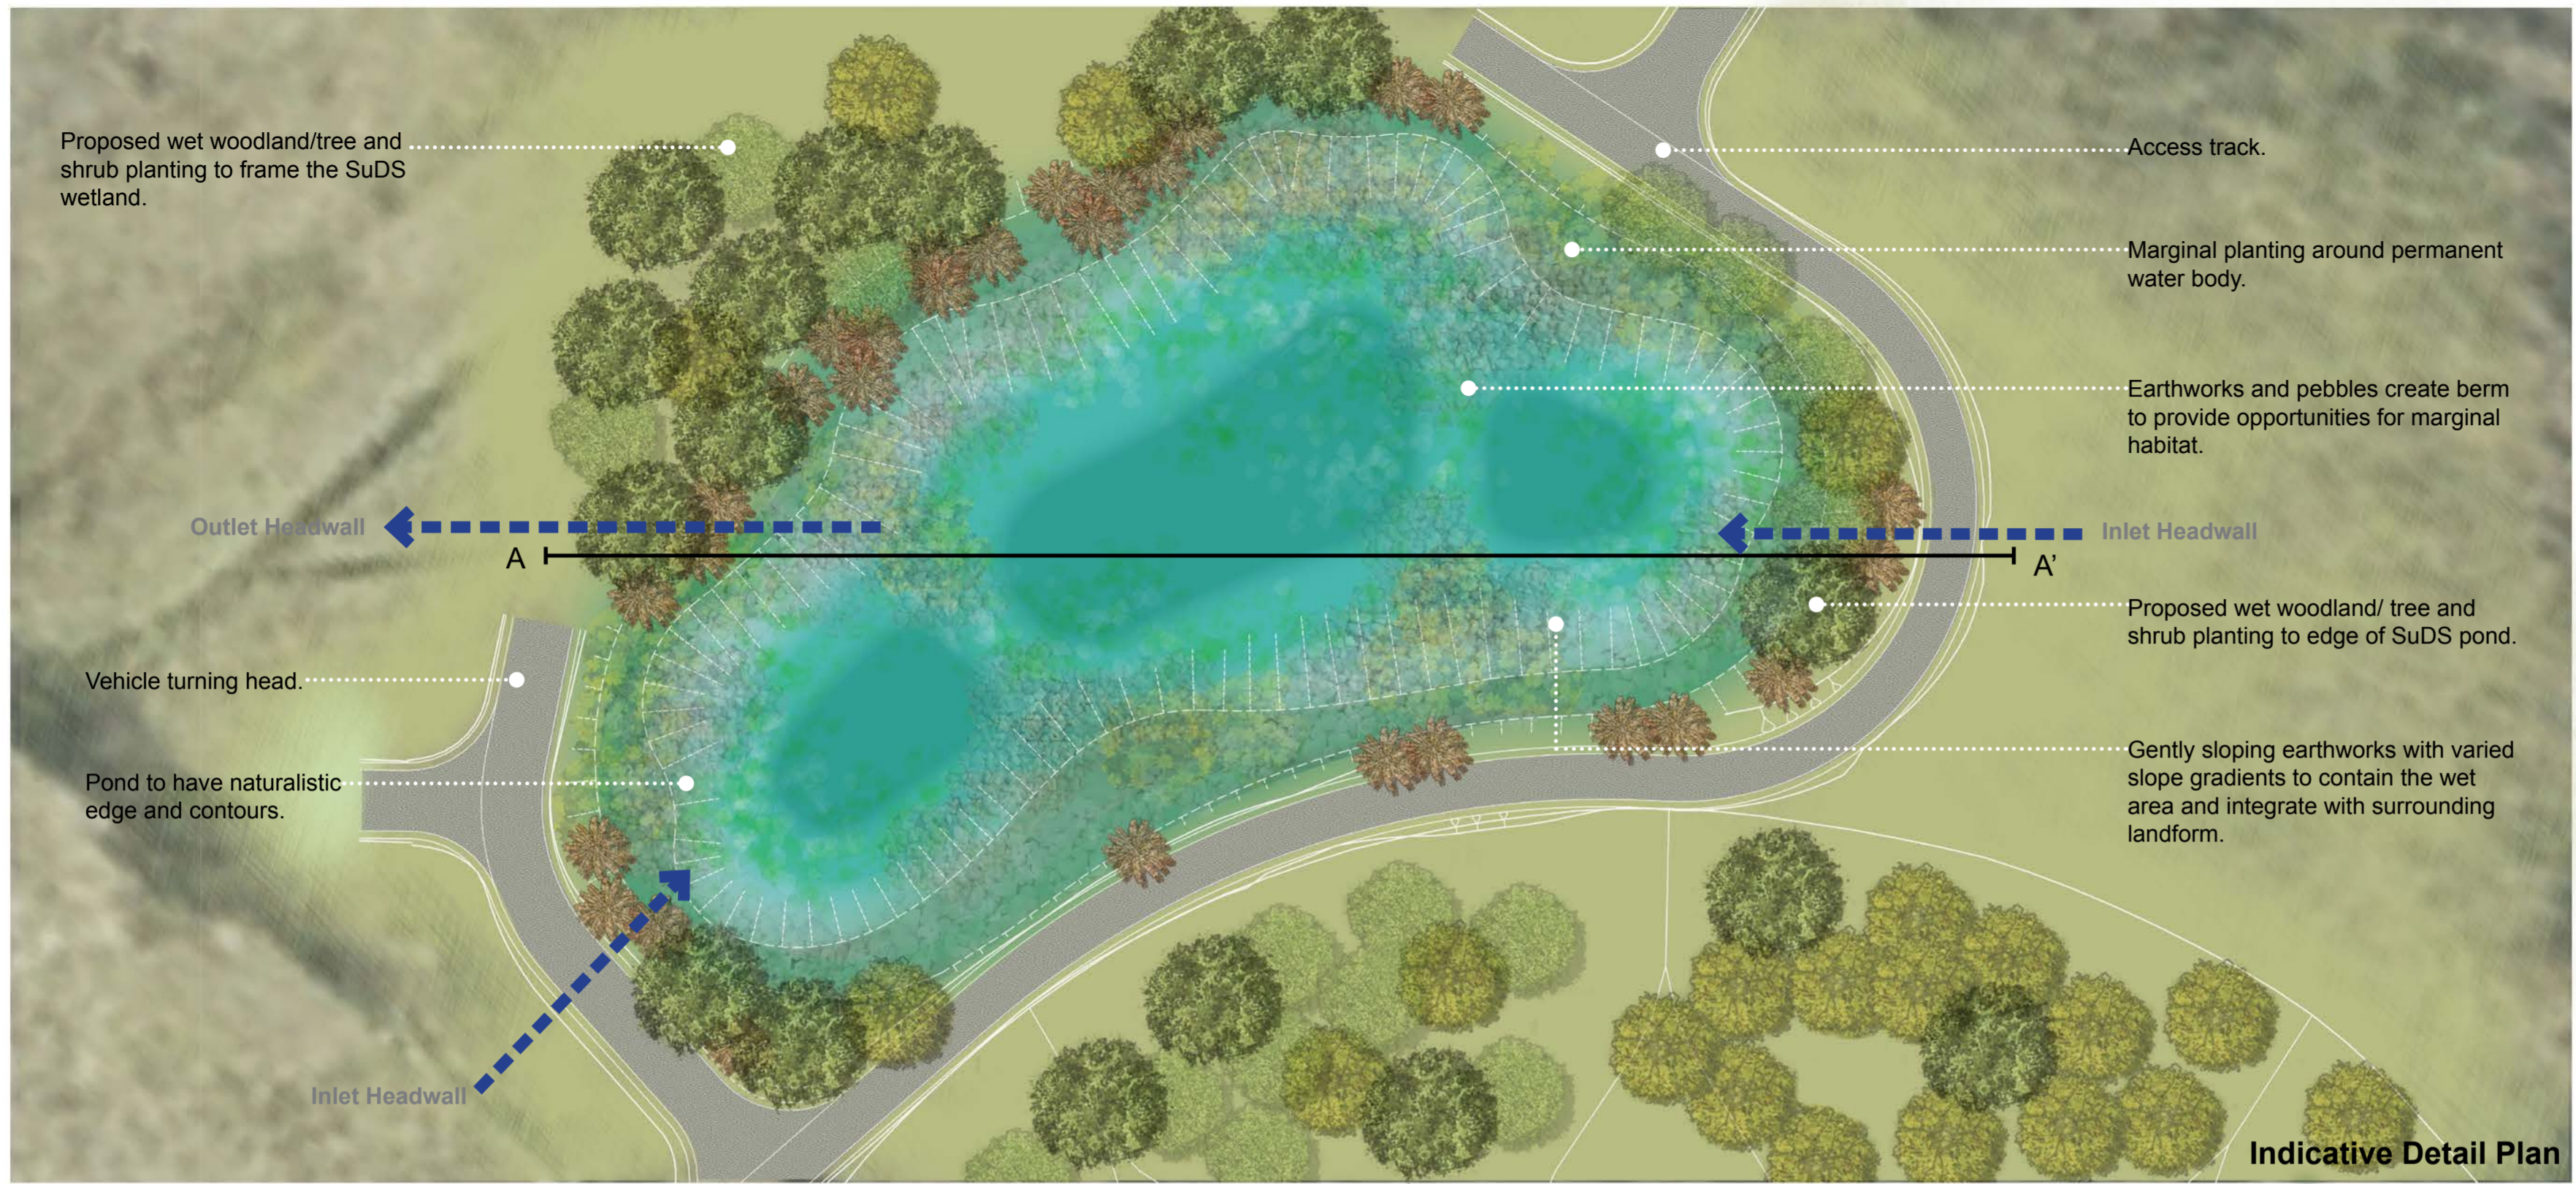


Rev	Drawn / Des	Checked	Approved	Date
Description				
Drawing Status				Suitability
FINAL				B

Client  
**TRANSPORT SCOTLAND**  
 CÒMHDHAIL ALBA

**A9 DUALLING**  
 PERTH TO INVERNESS  
 Tomatin to Moy

**ATKINS mouchel**

Drawing Title  
**Figure 5.17**  
 Typical Retention Pond  
 Landscape Detail

Scale	NTS	Designed / Drawn	SW	Checked	JM	Approved	SB	Authorised	SB
Original Size	A3	Date	12/12/17	Date	13/12/17	Date	14/12/17	Date	15/12/17
Drawing Number	Project		Originator		Volume		Revision		
	A9P12 - AMJ - ELS -		A_ZZTM_EM - DR - LA - 0028				P01.2		
Location	Type	Role	Number						

Plotted: Dec 11, 2017 - 10:31am by: DEEP3101

Reproduced by permission of Ordnance Survey on behalf of HMSO. © Crown copyright and database right 2017. All rights reserved. Ordnance Survey Licence number 100046668.