

- Legend**
- Proposed scheme (DMRB Stage 3 design)
  - SuDS
  - 500m Study area
  - Planning application\*
  - Community land and facilities
  - Primary School Catchment**
    - Grandtully Primary School
    - Logierait Primary School
    - Royal School Of Dunkeld Primary School

\* Perth & Kinross Council (as provided May 2018)

Rev.	Rev. Date	ES Publication	EM	AN	GK	AJG
0	JUL 2018	ES Publication				
		Purpose of revision	Orig/Dwn	Checkd	Rev'd	Appr'd

**JACOBS**  
 95 Bothwell Street, Glasgow, G2 7HX, UK.  
 Tel: +44(0)141 243 8000  
 www.jacobs.com

Client  
  
 TRANSPORT SCOTLAND  
 COMH-DHAL ALBA

Project  
  
**A9 DUALLING**  
 PERTH TO INVERNESS  
 Tay Crossing to Ballinluig



Drawing title  
**Environmental Statement  
 Community Assets and  
 Development Land**

**Sheet 1 of 4**

Drawing Status	FINAL	
Scale	1:10,000 @ A3	DO NOT SCALE
Jacobs No.	B2140003	
BlM No.		
Drawing number	<b>Figure 8.1a</b>	Rev 0

© Copyright 2018 Jacobs U.K. Limited. The concepts and information contained in this document are the property of Jacobs. Use or copying of this document in whole or in part without the written permission of Jacobs constitutes an infringement of copyright. Limitation: This drawing has been prepared on behalf of, and for the exclusive use of Jacobs' Client, and is subject to, and issued in accordance with, the provisions of the contract between Jacobs and the Client. Jacobs accepts no liability or responsibility whatsoever for, or in respect of, any use of, or reliance upon, this drawing by any third party.



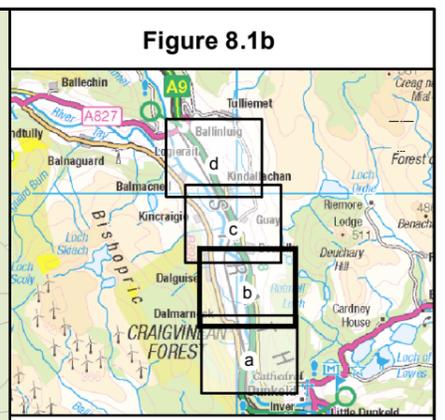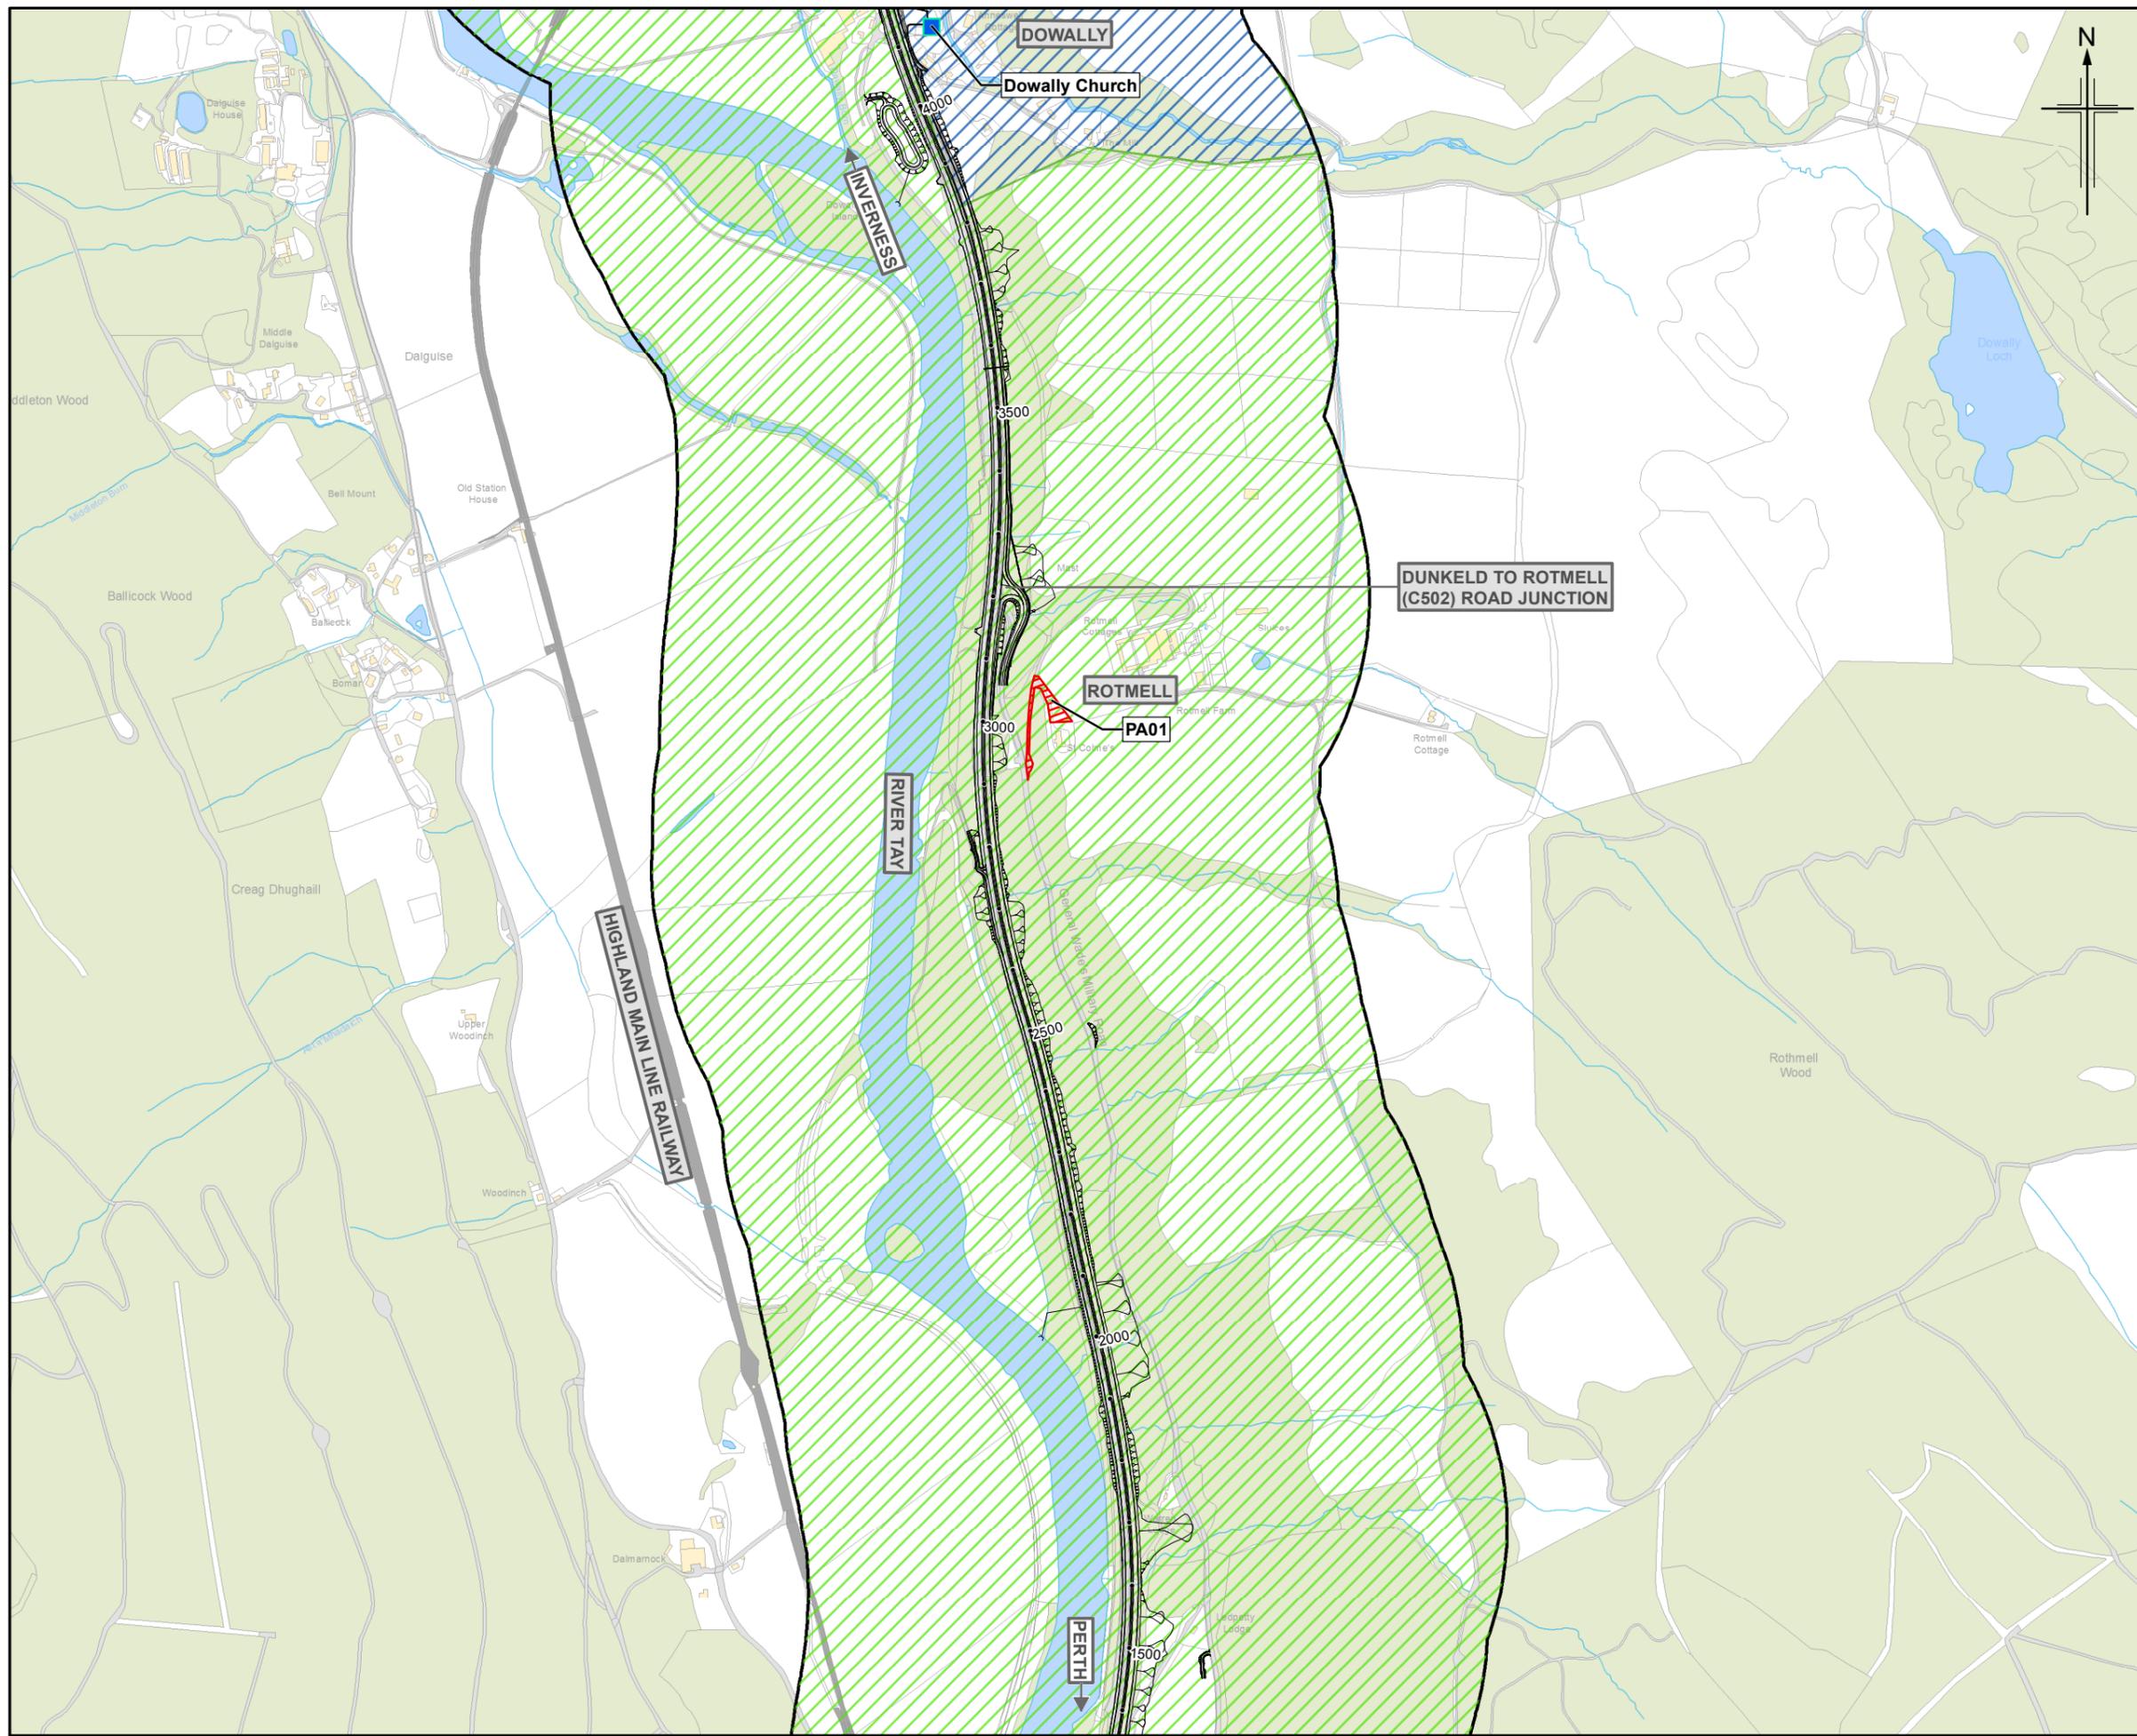

- Legend**
- Proposed scheme (DMRB Stage 3 design)
  - SuDS
  - 500m Study area
  - Planning application\*
  - Community land and facilities
- Primary School Catchment**
- Grandtully Primary School
  - Logierait Primary School
  - Royal School Of Dunkeld Primary School

\* Perth & Kinross Council (as provided May 2018)

Rev.	Rev. Date	Purpose of revision	Orig/Dwn	Checked	Rev'd	Appr'd
0	JUL 2018	ES Publication	EM	AN	GK	AJG

**JACOBS**  
 95 Bothwell Street, Glasgow, G2 7HX, UK.  
 Tel: +44(0)141 243 8000  
 www.jacobs.com



Client  
  
 TRANSPORT SCOTLAND  
 COMH-DHAIL ALBA

Project  
  
**A9**  
 DUALLING  
 PERTH TO INVERNESS  
 Tay Crossing to Ballinluig

Drawing title  
**Environmental Statement  
 Community Assets and  
 Development Land**

**Sheet 2 of 4**

Drawing Status	FINAL		
Scale	1:10,000	@ A3	DO NOT SCALE
Jacobs No.	B2140003		
BlM No.			
Drawing number	<b>Figure 8.1b</b>	Rev	<b>0</b>

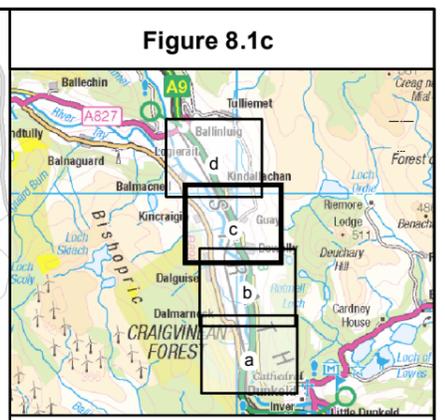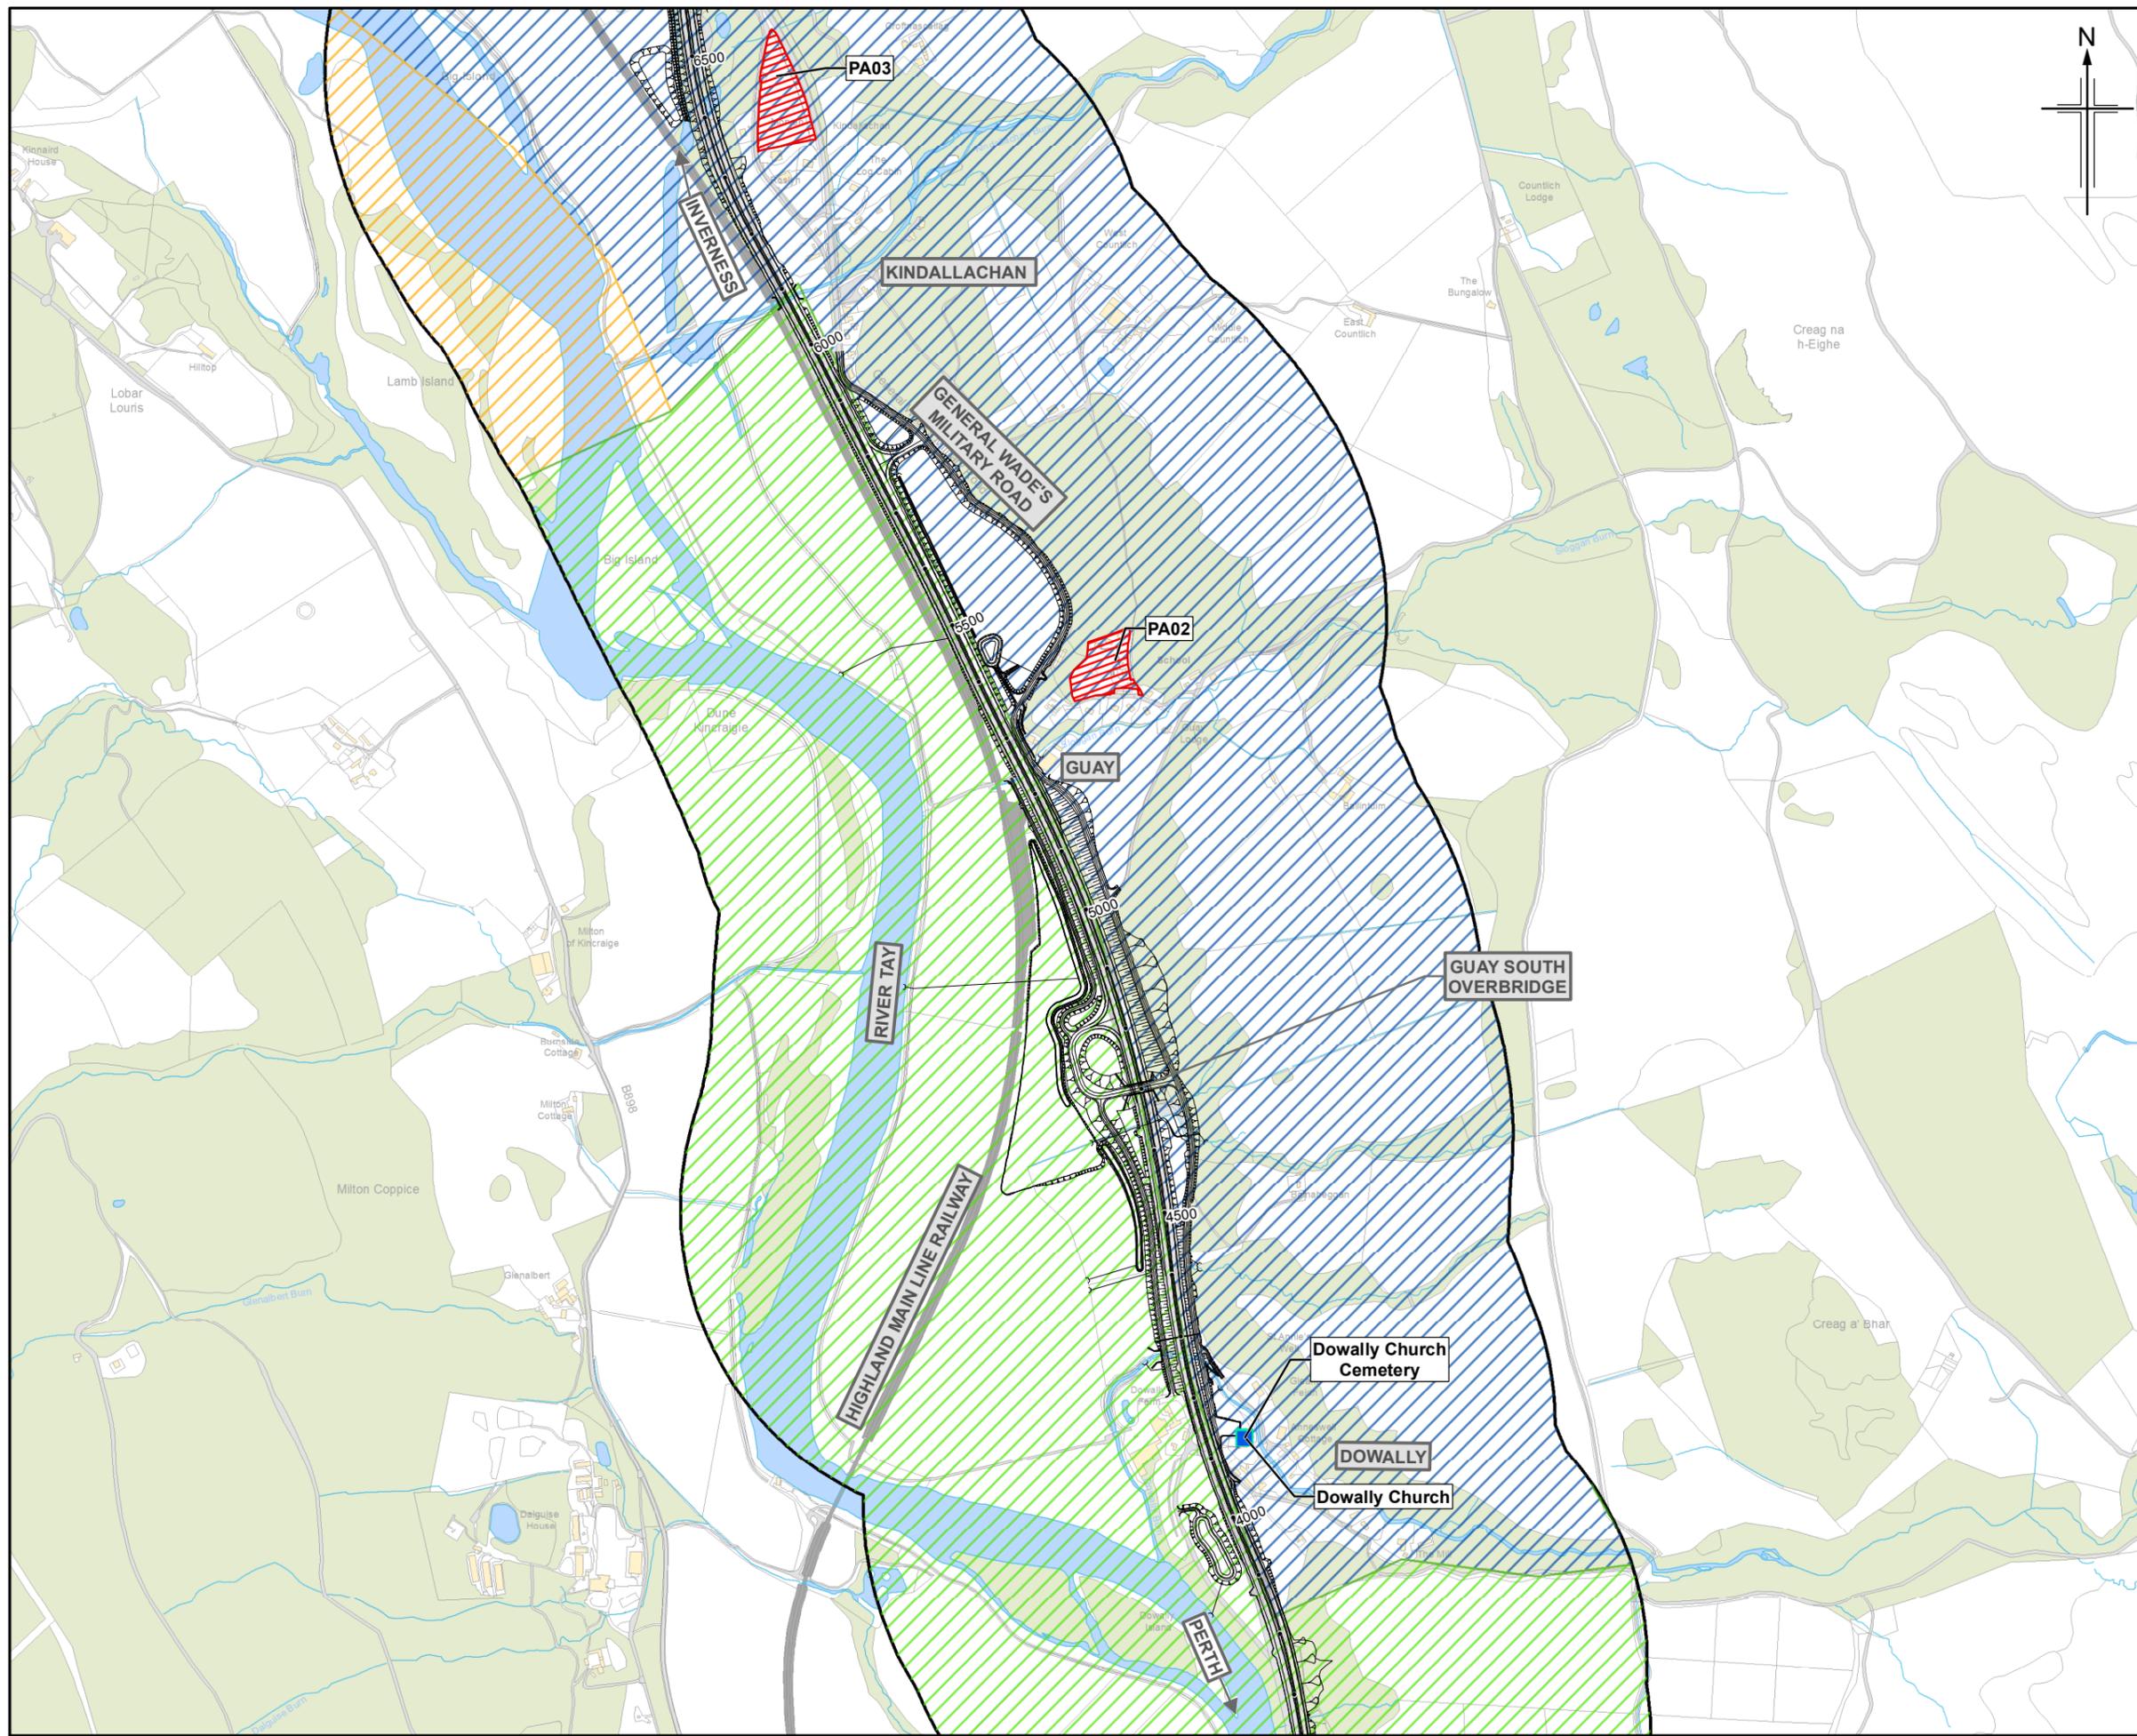

- Legend**
- Proposed scheme (DMRB Stage 3 design)
  - SuDS
  - 500m Study area
  - Planning application\*
  - Community land and facilities
  - Primary School Catchment**
  - Grandtully Primary School
  - Logierait Primary School
  - Royal School Of Dunkeld Primary School

\* Perth & Kinross Council (as provided May 2018)

Rev.	Rev. Date	ES Publication	EM	AN	GK	AJG
0	JUL 2018	ES Publication				
Rev.	Rev. Date	Purpose of revision	Orig/Dwn	Checkd	Rev'd	Apprv'd

**JACOBS**  
 95 Bothwell Street, Glasgow, G2 7HX, UK.  
 Tel: +44(0)141 243 8000  
 www.jacobs.com



Client  
  
 TRANSPORT SCOTLAND  
 COMH-DHAIL ALBA

Project  
  
**A9**  
 DUALLING  
 PERTH TO INVERNESS  
 Tay Crossing to Ballinluig

Drawing title  
**Environmental Statement  
 Community Assets and  
 Development Land**

Sheet 3 of 4

Drawing Status	FINAL		
Scale	1:10,000	@ A3	DO NOT SCALE
Jacobs No.	B2140003		
BIM No.			
Drawing number	<b>Figure 8.1c</b>		Rev <b>0</b>

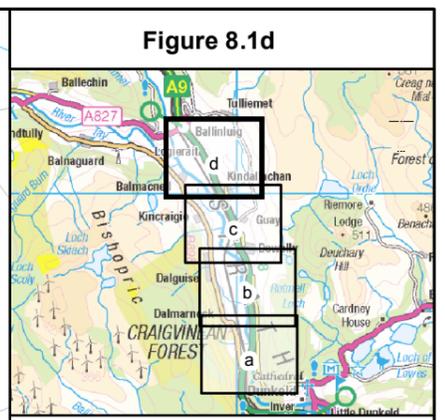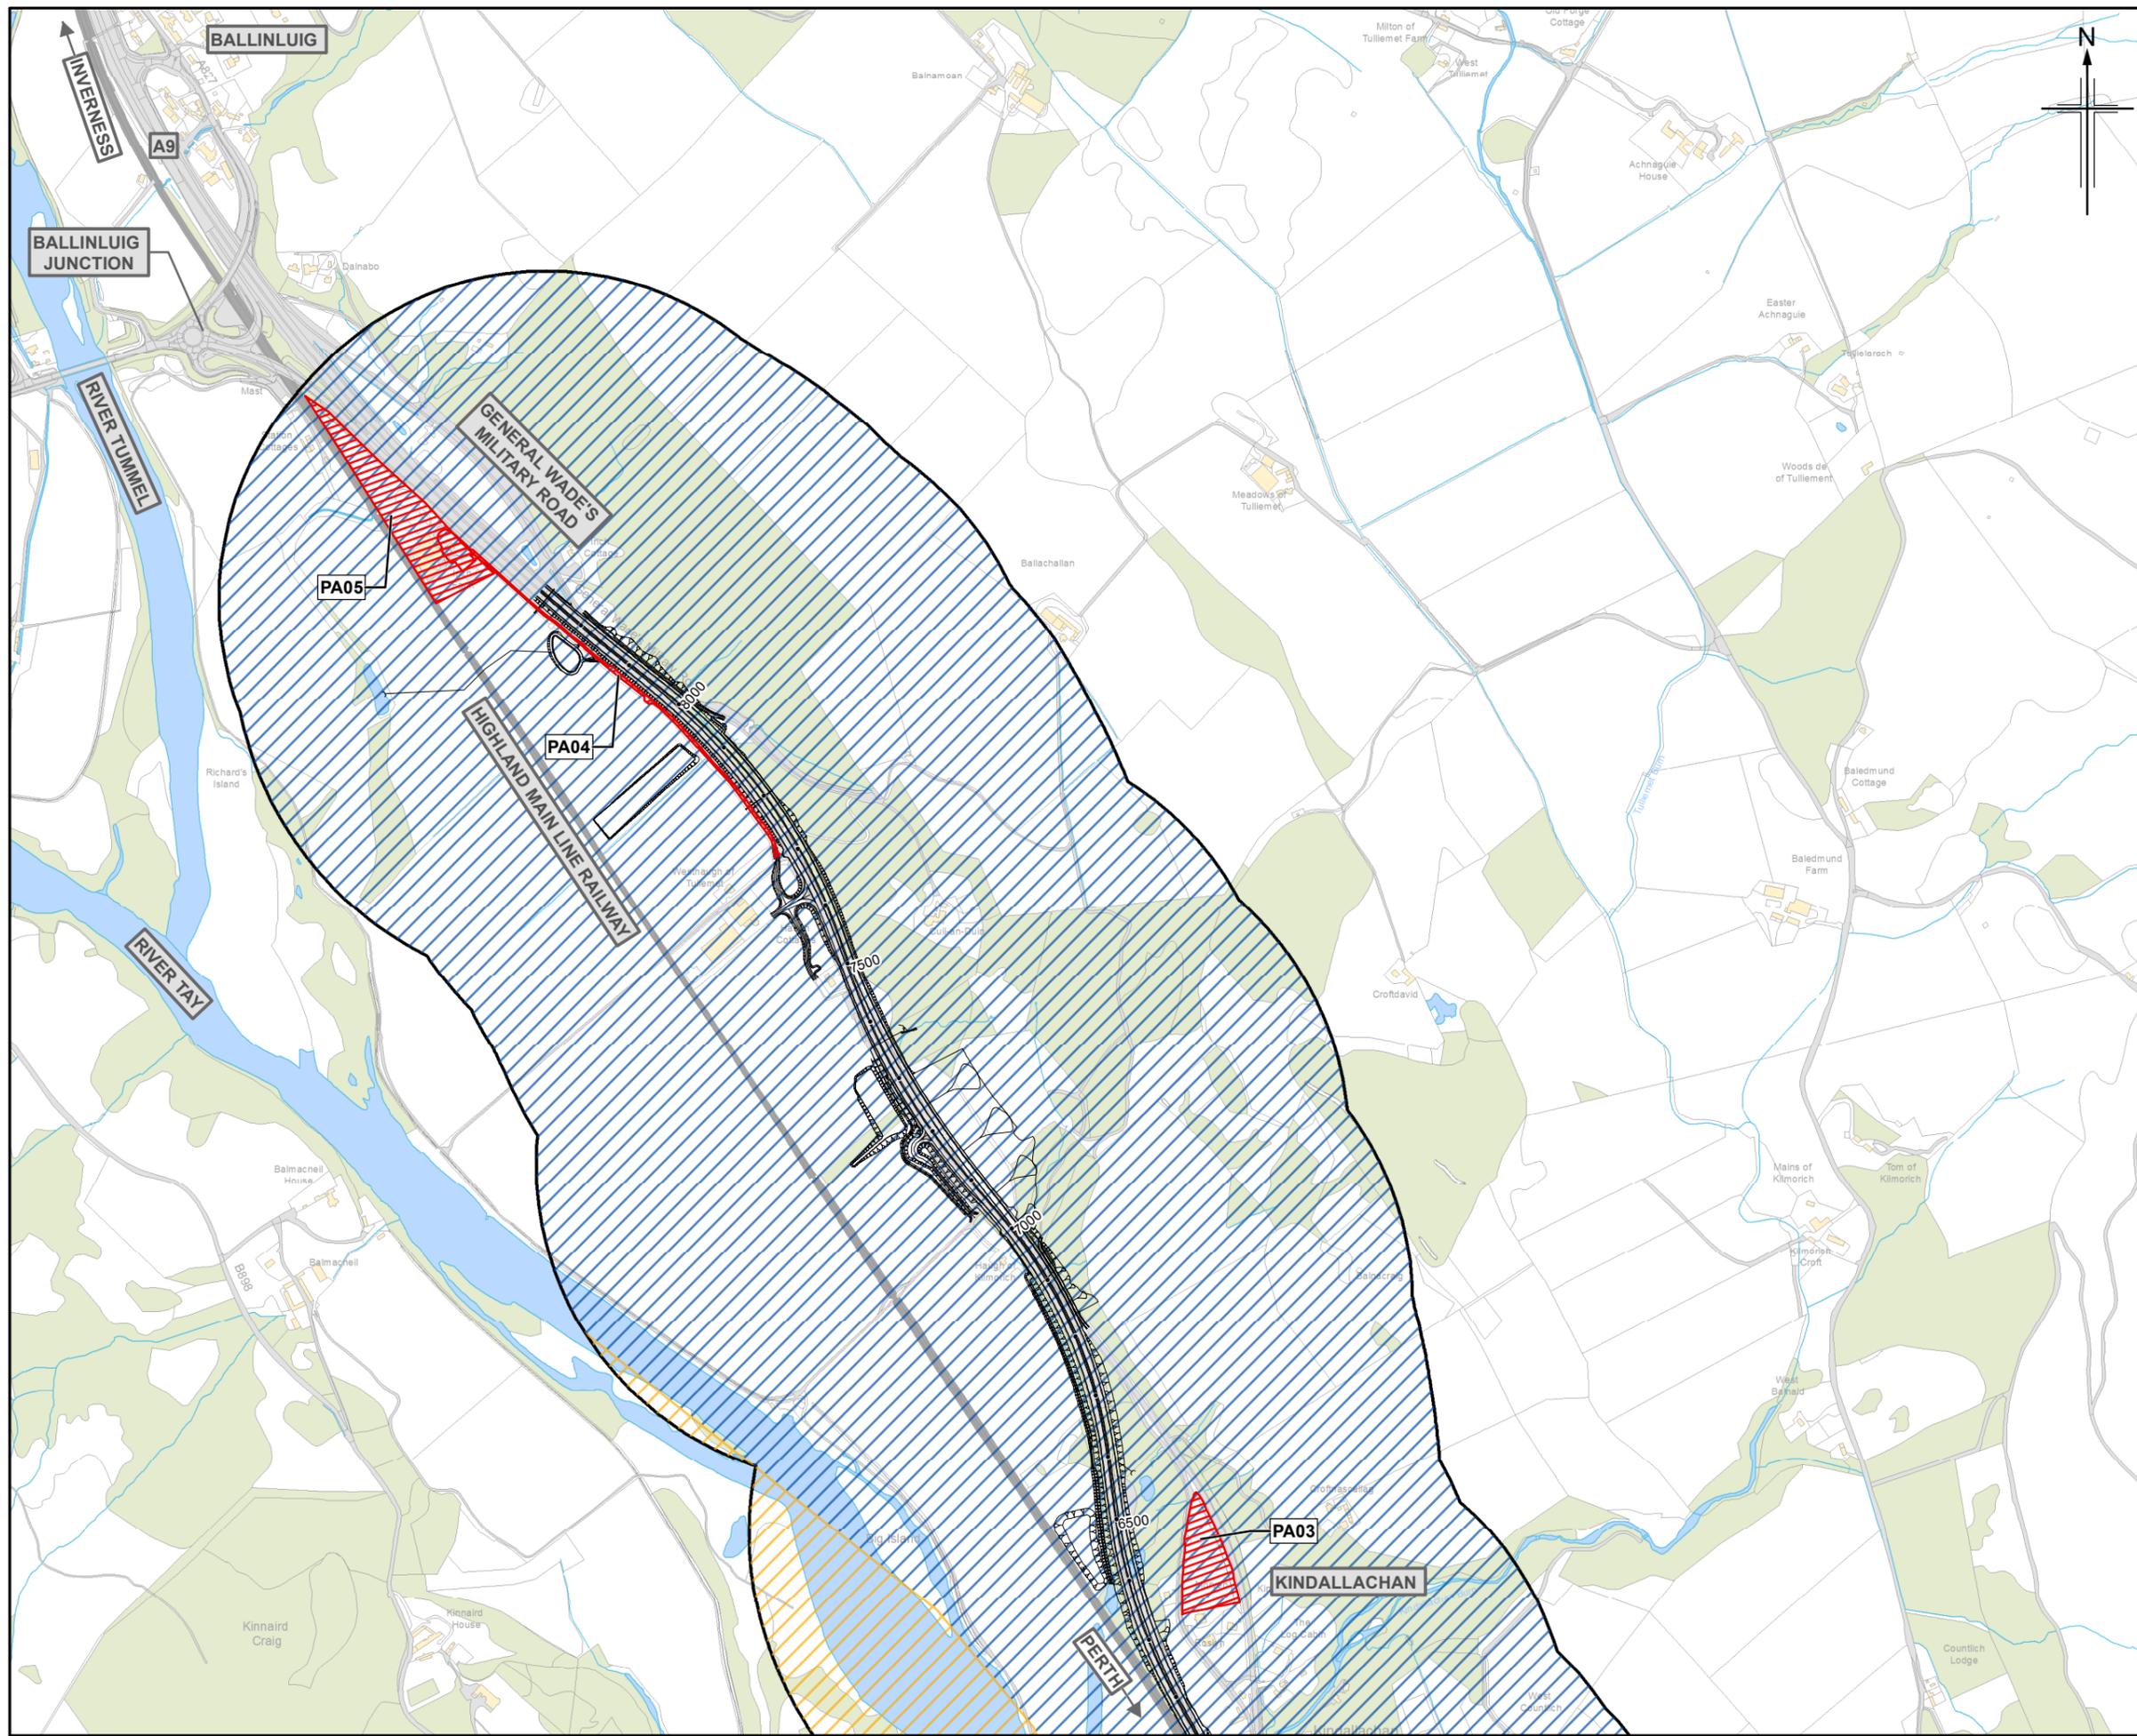

- Legend**
- Proposed scheme (DMRB Stage 3 design)
  - SuDS
  - 500m Study area
  - Planning application\*
  - Community land and facilities
- Primary School Catchment**
- Grandtully Primary School
  - Logierait Primary School
  - Royal School Of Dunkeld Primary School

\* Perth & Kinross Council (as provided May 2018)

Rev.	Rev. Date	ES Publication	EM	AN	GK	AJG
0	JUL 2018	ES Publication				

**JACOBS**  
95 Bothwell Street, Glasgow, G2 7HX, UK.  
Tel: +44(0)141 243 8000  
www.jacobs.com

Client: **TRANSPORT SCOTLAND**  
COMH-DHAIL ALBA

Project: **A9 DUALLING**  
PERTH TO INVERNESS  
Tay Crossing to Ballinluig

Drawing title: **Environmental Statement  
Community Assets and  
Development Land**

Sheet 4 of 4

Drawing Status	FINAL
Scale	1:10,000 @ A3 DO NOT SCALE
Jacobs No.	B2140003
BIM No.	
Drawing number	Figure 8.1d
Rev	0