

- Legend**
- Proposed scheme (DMRB Stage 3 design)
 - SuDS
 - Current access route
 - Change in access route
 - No change in access route
 - Origin Point
 - Residential or Commercial Property/Connection Point
 - Residential or Commercial Property
 - Connection with Residential or Commercial Property

Rev.	Rev. Date	Purpose of revision	Orig/Dwn	Checkd	Rev'd	Apprv'd
0	JUL 2018	ES Publication				

JACOBS
 95 Bothwell Street, Glasgow, G2 7HX, UK
 Tel: +44(0)141 243 8000
 www.jacobs.com

Client

 TRANSPORT SCOTLAND
 CONHDAH ALBA


Project

A9
 DUALLING
 PERTH TO INVERNESS
 Tay Crossing to Ballinluig


Drawing title
Environmental Statement
Changes in Vehicle Access
from the A9

Sheet 1 of 9


Drawing Status	FINAL
Scale	Various @ A3 DO NOT SCALE
Jacobs No.	B2140003
BIM No.	
Drawing number	Figure 8.4a
Rev	0

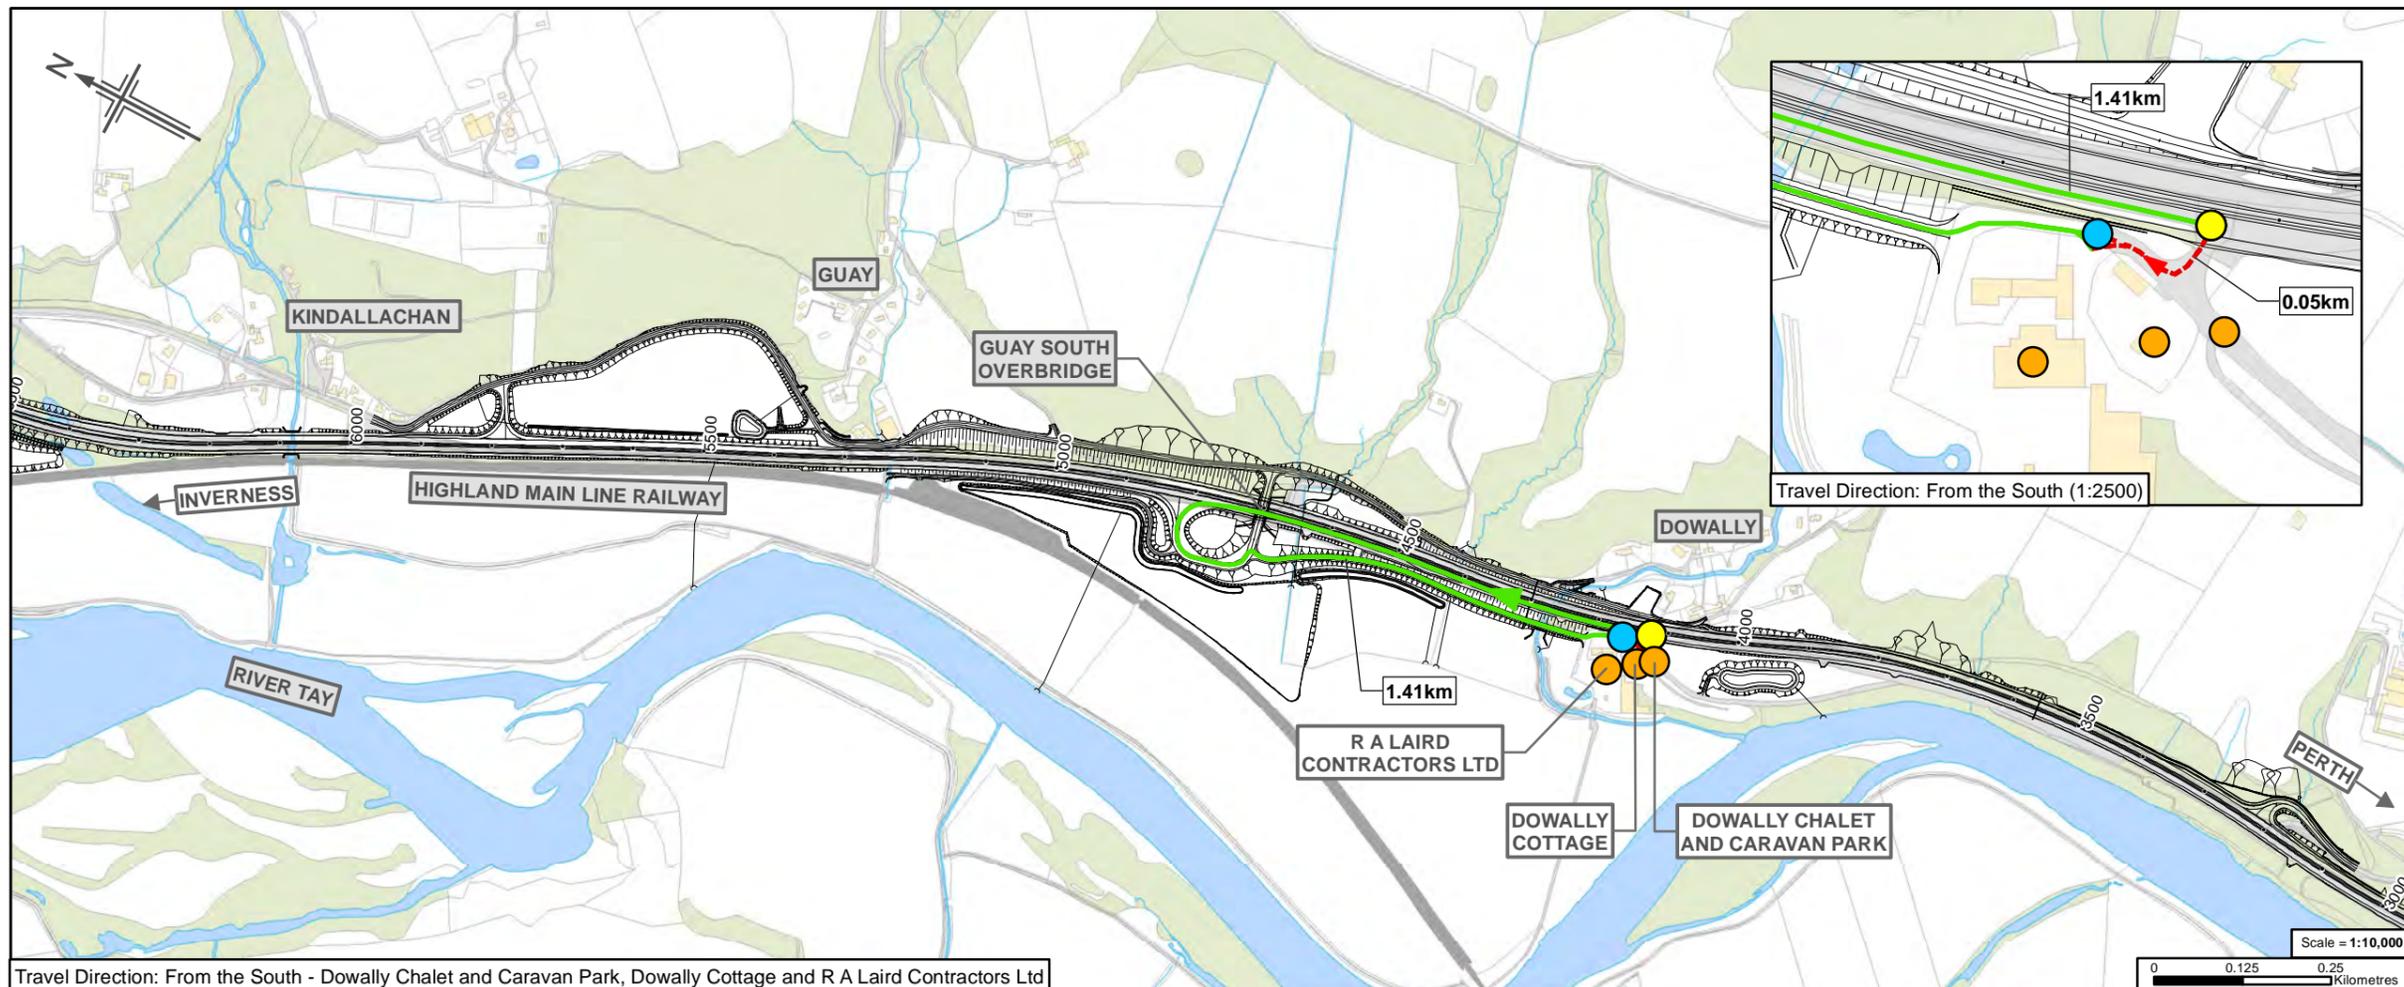

Travel Direction: From the South - Dowally Chalet and Caravan Park, Dowally Cottage and R A Laird Contractors Ltd

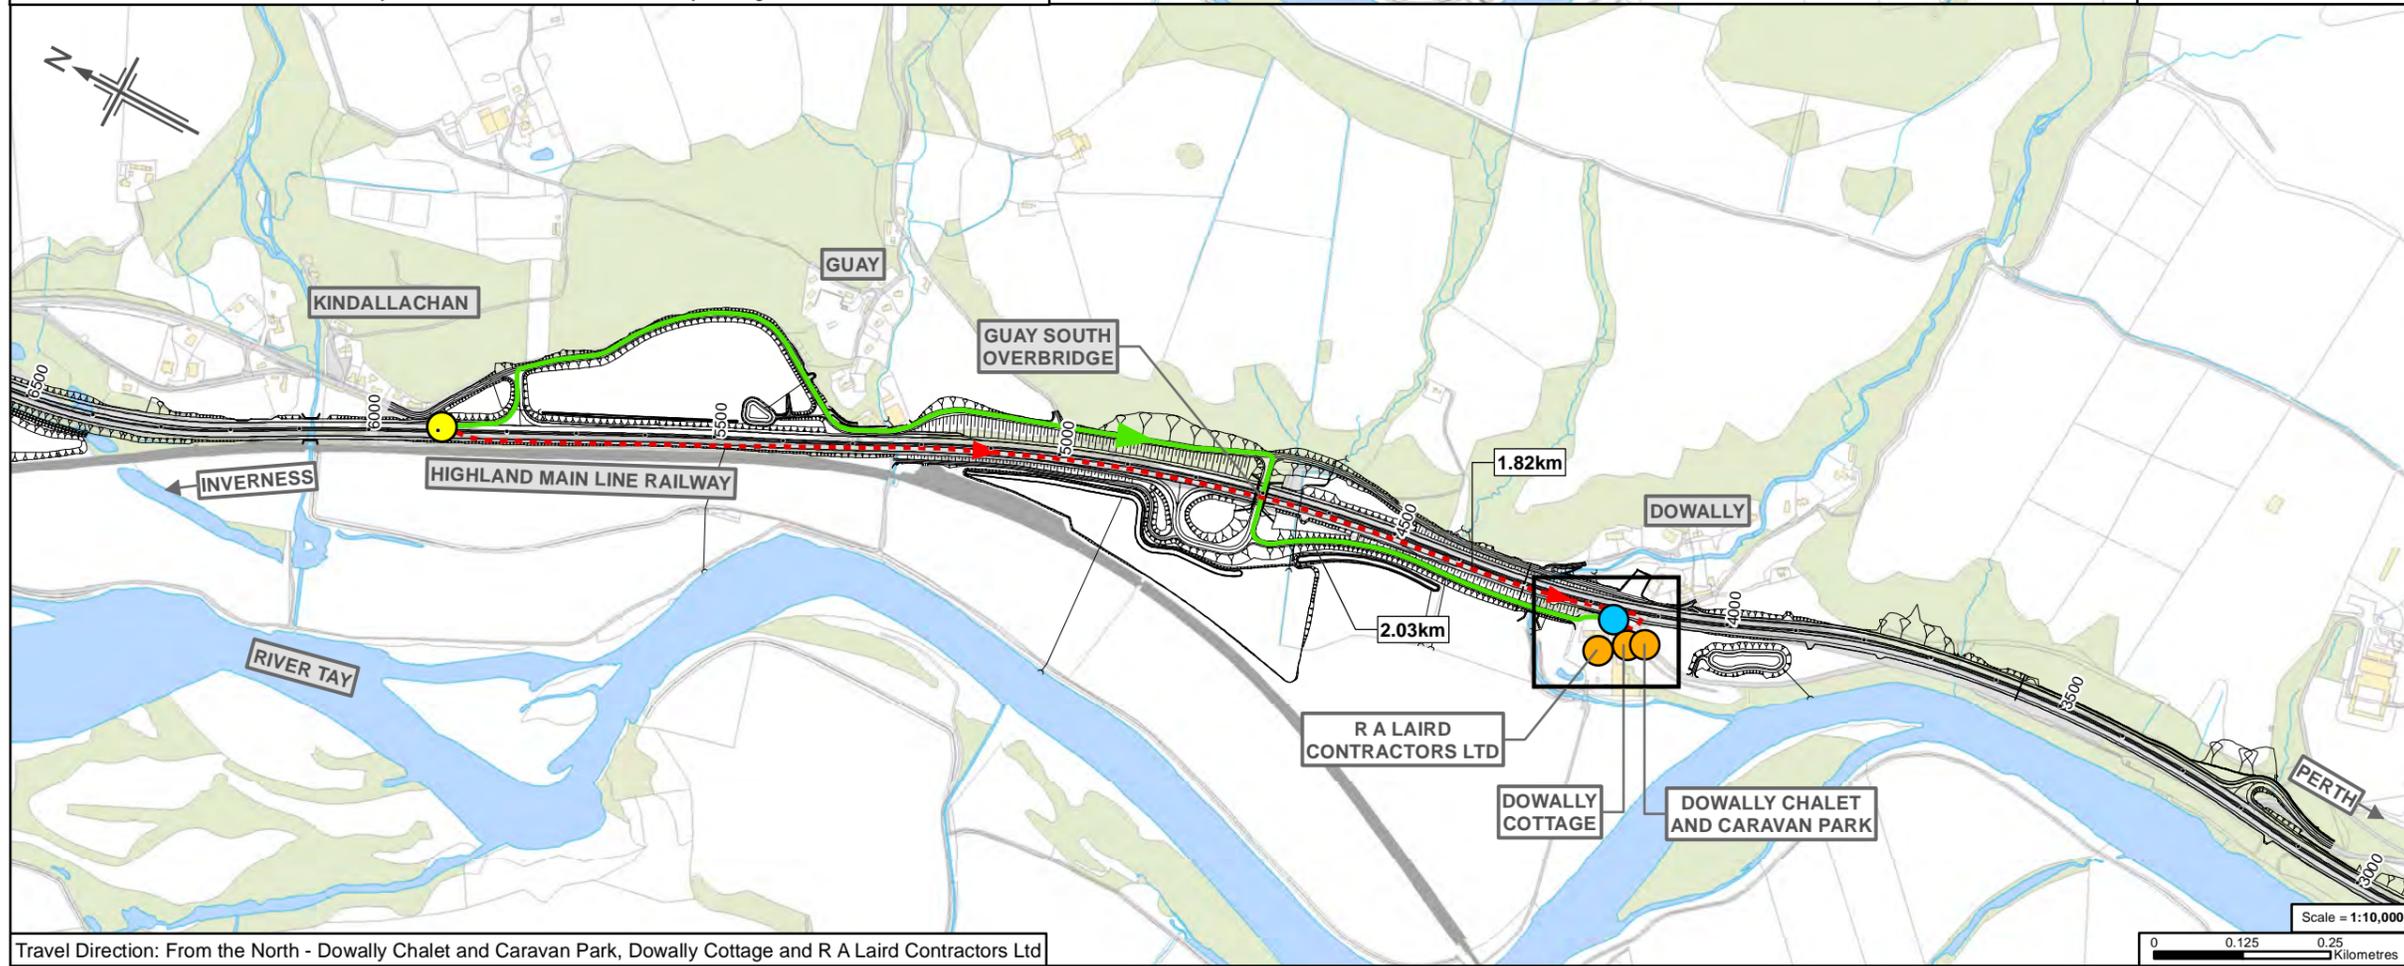

Travel Direction: From the North - Dowally Chalet and Caravan Park, Dowally Cottage and R A Laird Contractors Ltd

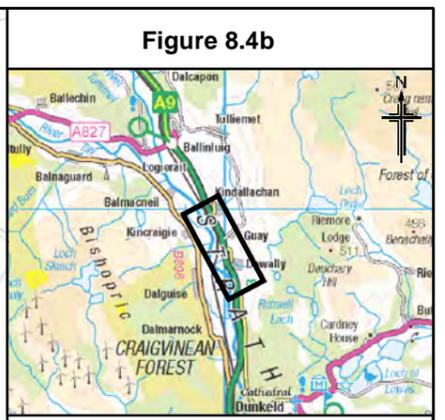

- Legend**
- Proposed scheme (DMRB Stage 3 design)
 - SuDS
 - Current access route
 - Change in access route
 - No change in access route
 - Origin Point
 - Residential or Commercial Property/ Connection Point
 - Residential or Commercial Property
 - Connection with Residential or Commercial Property

Rev.	Rev. Date	ES Publication	Purpose of revision	PM	AN	GK	AJG
0	JUL 2018	ES Publication					




**Environmental Statement
Changes in Vehicle Access
from the A9**



Sheet 2 of 9

Drawing Status	FINAL		
Scale	Various	@ A3	DO NOT SCALE
Jacobs No.	B2140003		
BIM No.			
Drawing number	Figure 8.4b		Rev 0

© Copyright 2018 Jacobs U.K. Limited. The concepts and information contained in this document are the property of Jacobs. Use or copying of this document in whole or in part without the written permission of Jacobs constitutes an infringement of copyright. Limitation: This drawing has been prepared on behalf of, and for the exclusive use of Jacobs' Client, and is subject to, and issued in accordance with, the provisions of the contract between Jacobs and the Client. Jacobs accepts no liability or responsibility whatsoever for, or in respect of, any use of, or reliance upon, this drawing by any third party.

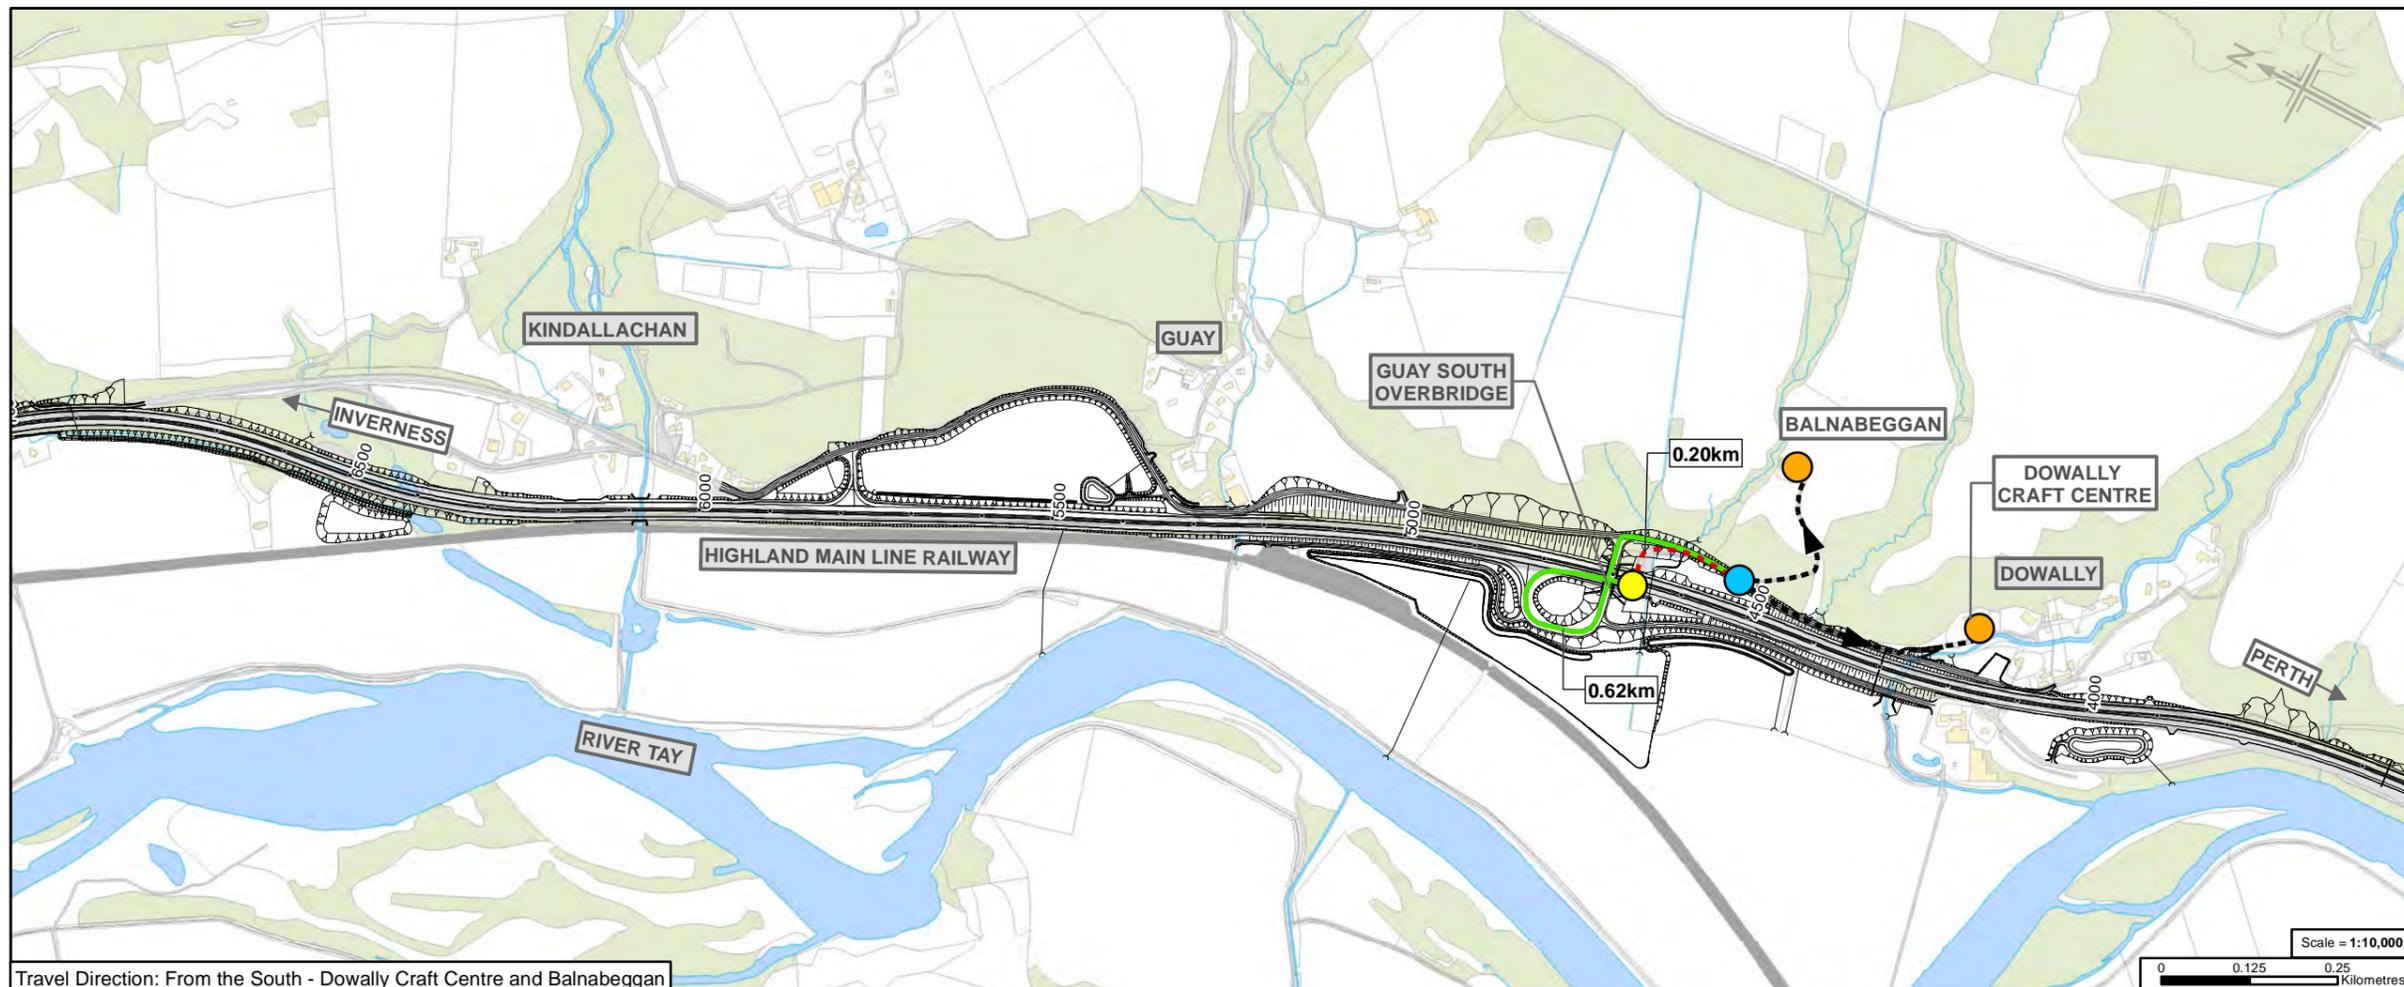

Travel Direction: From the South - Dowally Craft Centre and Balnabeggan

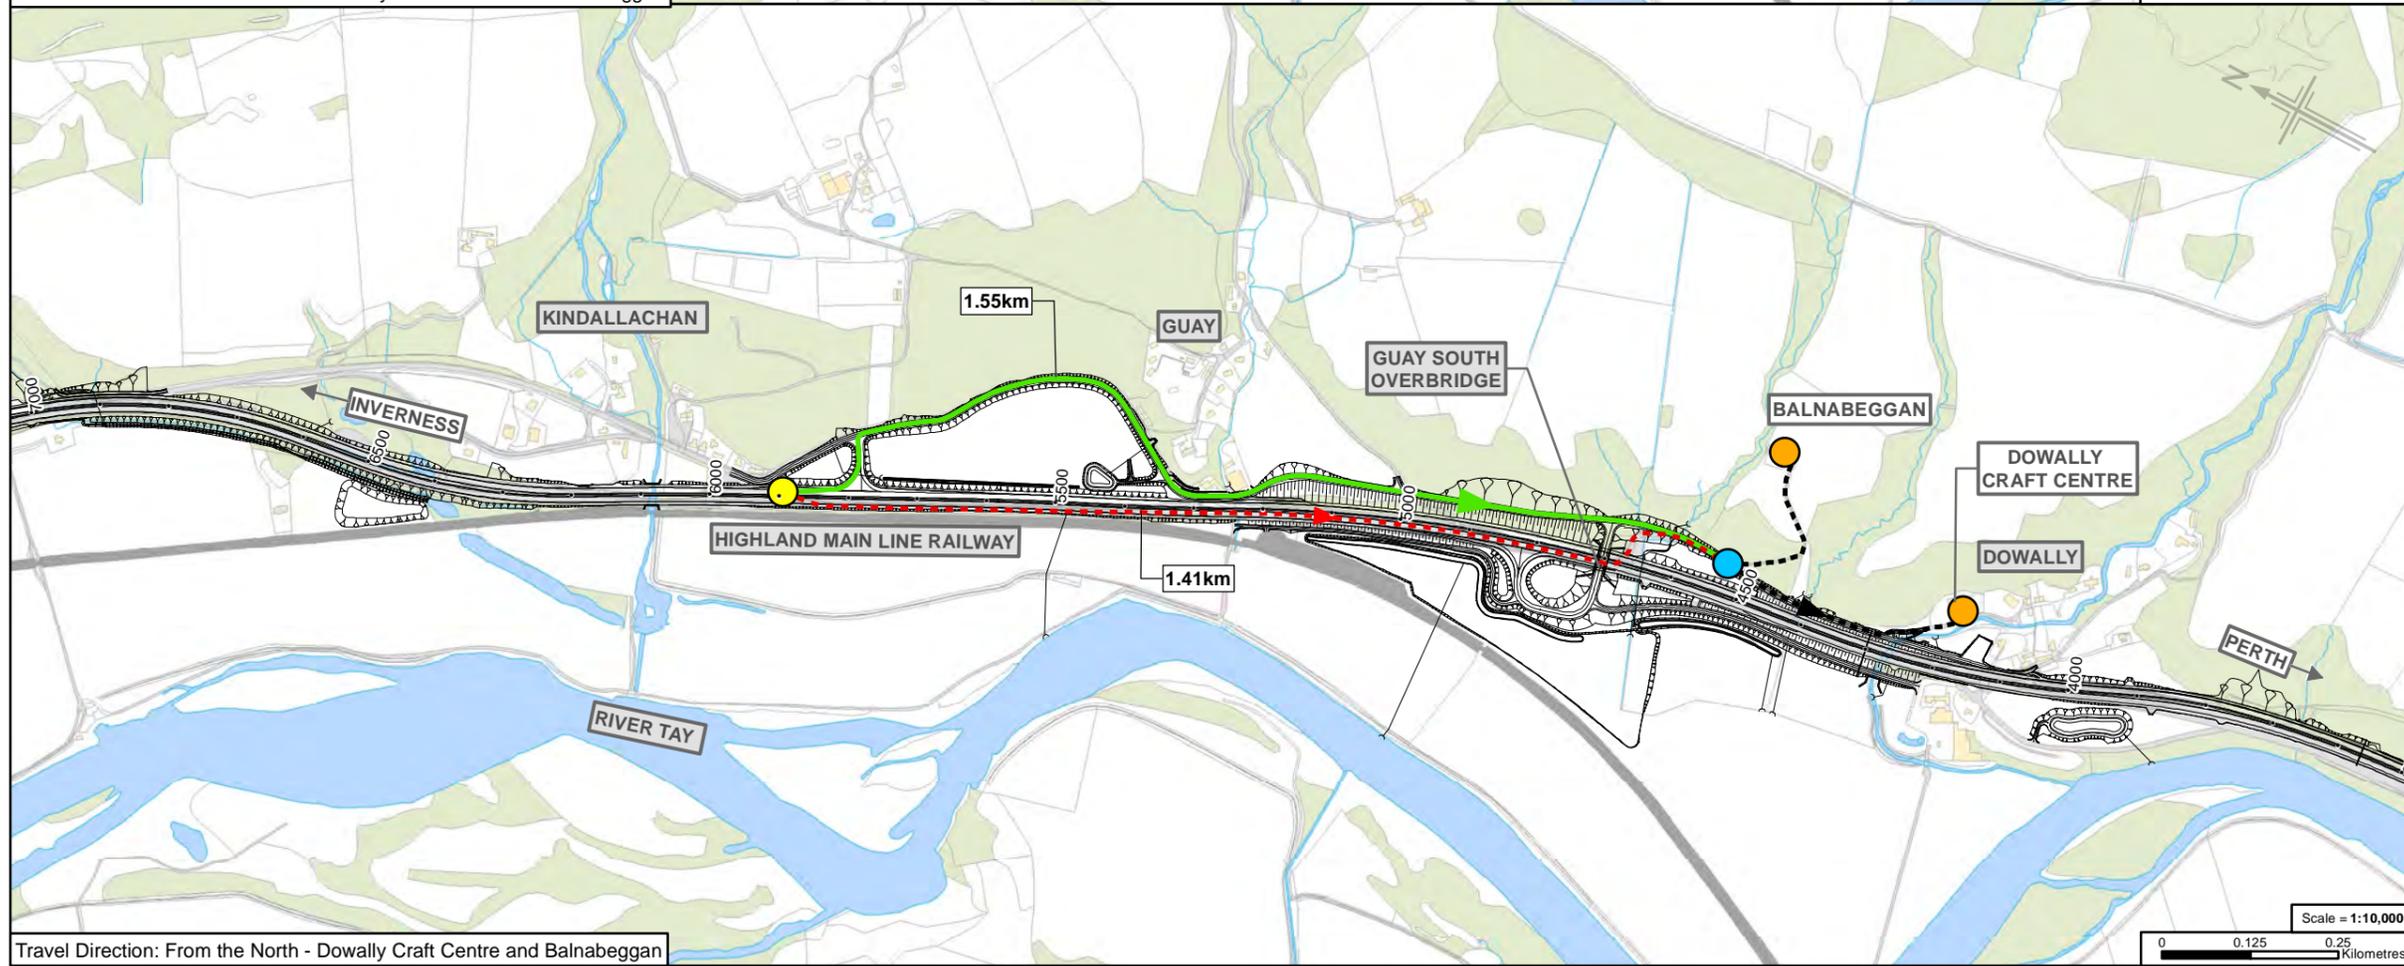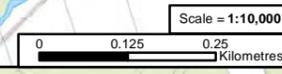

Travel Direction: From the North - Dowally Craft Centre and Balnabeggan


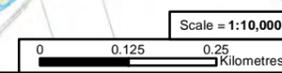


Figure 8.4c

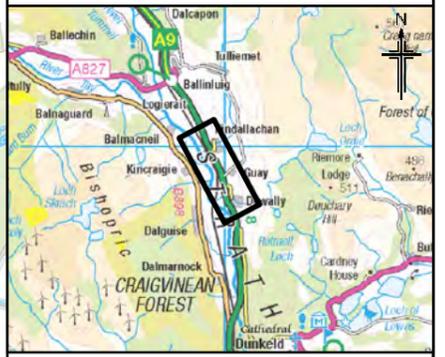

- Legend**
- Proposed scheme (DMRB Stage 3 design)
 - SuDS
 - Current access route
 - Change in access route
 - No change in access route
 - Origin Point
 - Residential or Commercial Property/Connection Point
 - Residential or Commercial Property
 - Connection with Residential or Commercial Property

0	JUL 2018	ES Publication	PM	AN	GK	AJG
Rev.	Rev. Date	Purpose of revision	Orig/Dwn	Checked	Rev'd	Appr'd

JACOBS
95 Bothwell Street, Glasgow, G2 7HX, UK
Tel: +44(0)141 243 8000
www.jacobs.com




Drawing title
**Environmental Statement
Changes in Vehicle Access
from the A9**



Sheet 3 of 9

Drawing Status	FINAL
Scale	Various @ A3 DO NOT SCALE
Jacobs No.	B2140003
BIM No.	
Drawing number	Figure 8.4c
Rev	0



© Copyright 2018 Jacobs U.K. Limited. The concepts and information contained in this document are the property of Jacobs. Use or copying of this document in whole or in part without the written permission of Jacobs constitutes an infringement of copyright. Limitation: This drawing has been prepared on behalf of, and for the exclusive use of Jacobs' Client, and is subject to, and issued in accordance with, the provisions of the contract between Jacobs and the Client. Jacobs accepts no liability or responsibility whatsoever for, or in respect of, any use of, or reliance upon, this drawing by any third party.

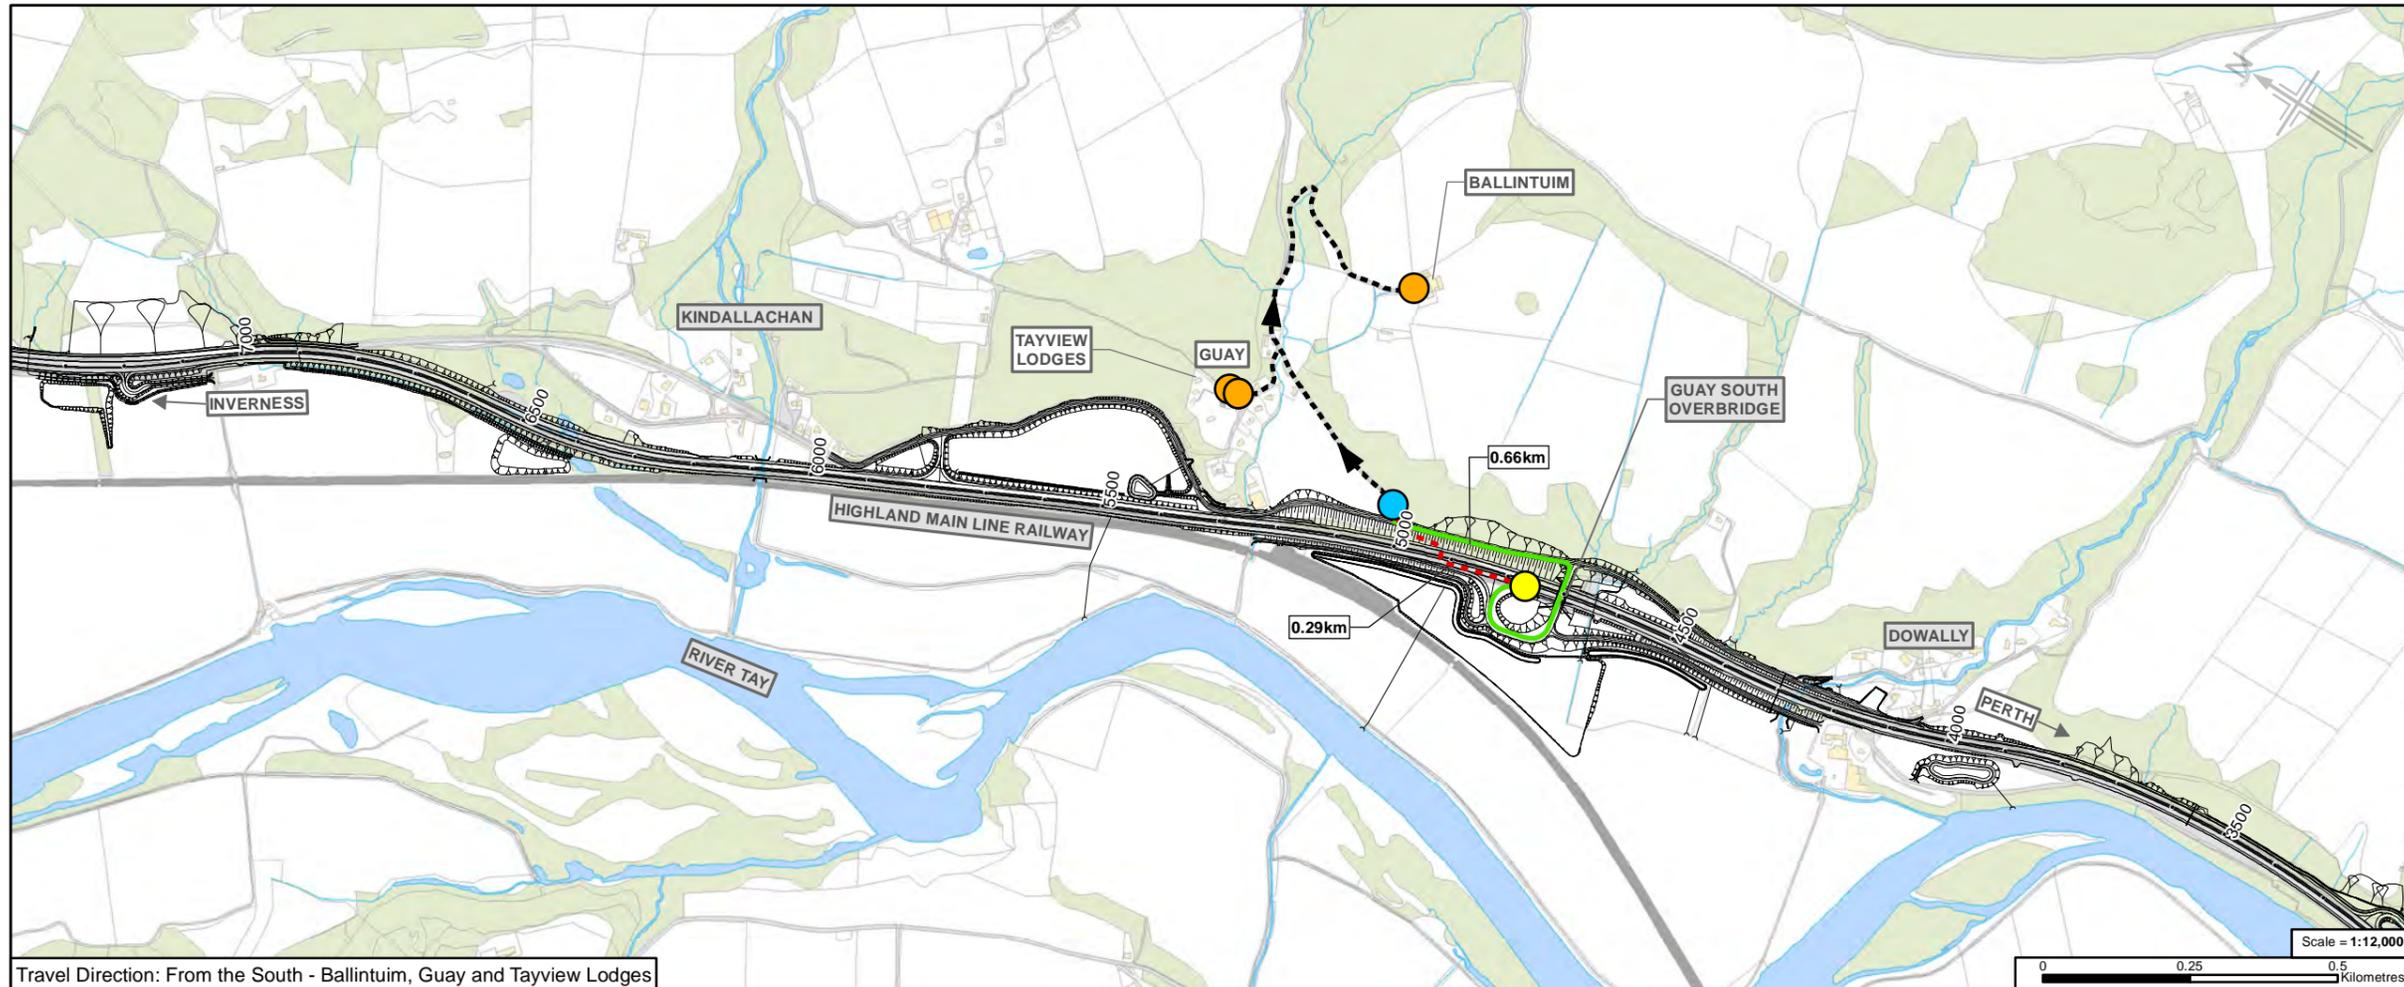

Travel Direction: From the South - Ballintuim, Guay and Tayview Lodges

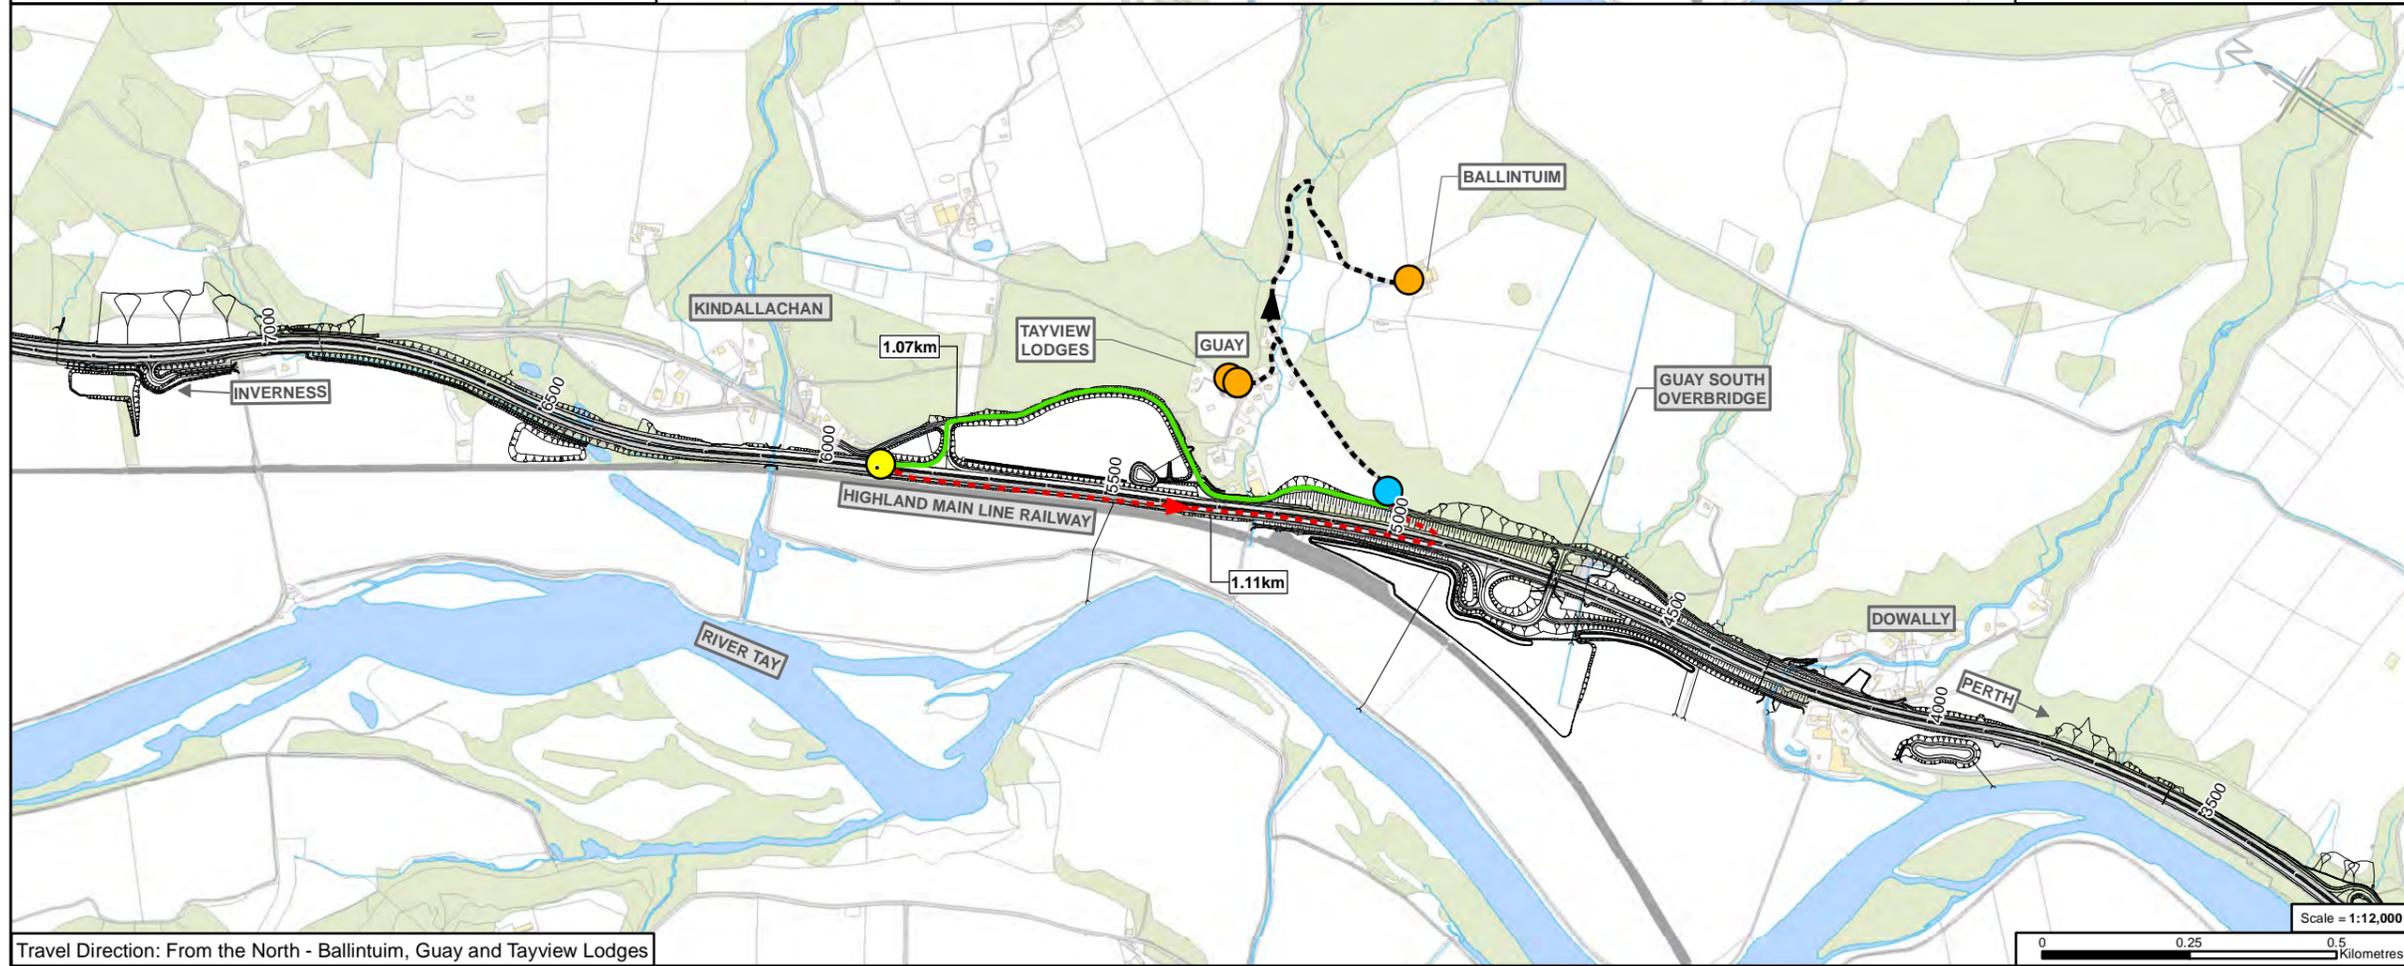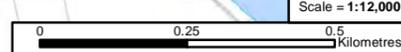

Travel Direction: From the North - Ballintuim, Guay and Tayview Lodges

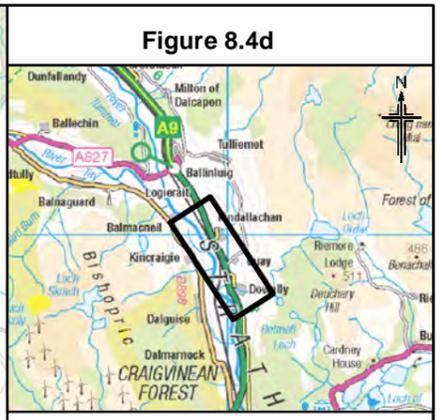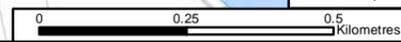

- Legend**
- Proposed scheme (DMRB Stage 3 design)
 - SuDS
 - Current access route
 - Change in access route
 - No change in access route
 - Origin Point
 - Residential or Commercial Property/Connection Point
 - Residential or Commercial Property
 - Connection with Residential or Commercial Property

0	JUL 2018	ES Publication	PM	AN	GK	AJG
Rev.	Rev. Date	Purpose of revision	Orig/Dwn	Checkd	Rev'd	Appr'd

JACOBS
 96 Botwell Street, Glasgow, G2 7HX, UK
 Tel: +44(0)141 243 8000
 www.jacobs.com




A9
DUALING
 PERTH TO INVERNESS
 Tay Crossing to Ballintuim

Environmental Statement
Changes in Vehicle Access
from the A9


Sheet 4 of 9

Drawing Status	FINAL		
Scale	Various	@ A3	DO NOT SCALE
Jacobs No.	B2140003		
BIM No.			
Drawing number	Figure 8.4d		Rev 0

© Copyright 2018 Jacobs U.K. Limited. The concepts and information contained in this document are the property of Jacobs. Use or copying of this document in whole or in part without the written permission of Jacobs constitutes an infringement of copyright. Limitation: This drawing has been prepared on behalf of, and for the exclusive use of Jacobs' Client, and is subject to, and issued in accordance with, the provisions of the contract between Jacobs and the Client. Jacobs accepts no liability or responsibility whatsoever for, or in respect of, any use of, or reliance upon, this drawing by any third party.

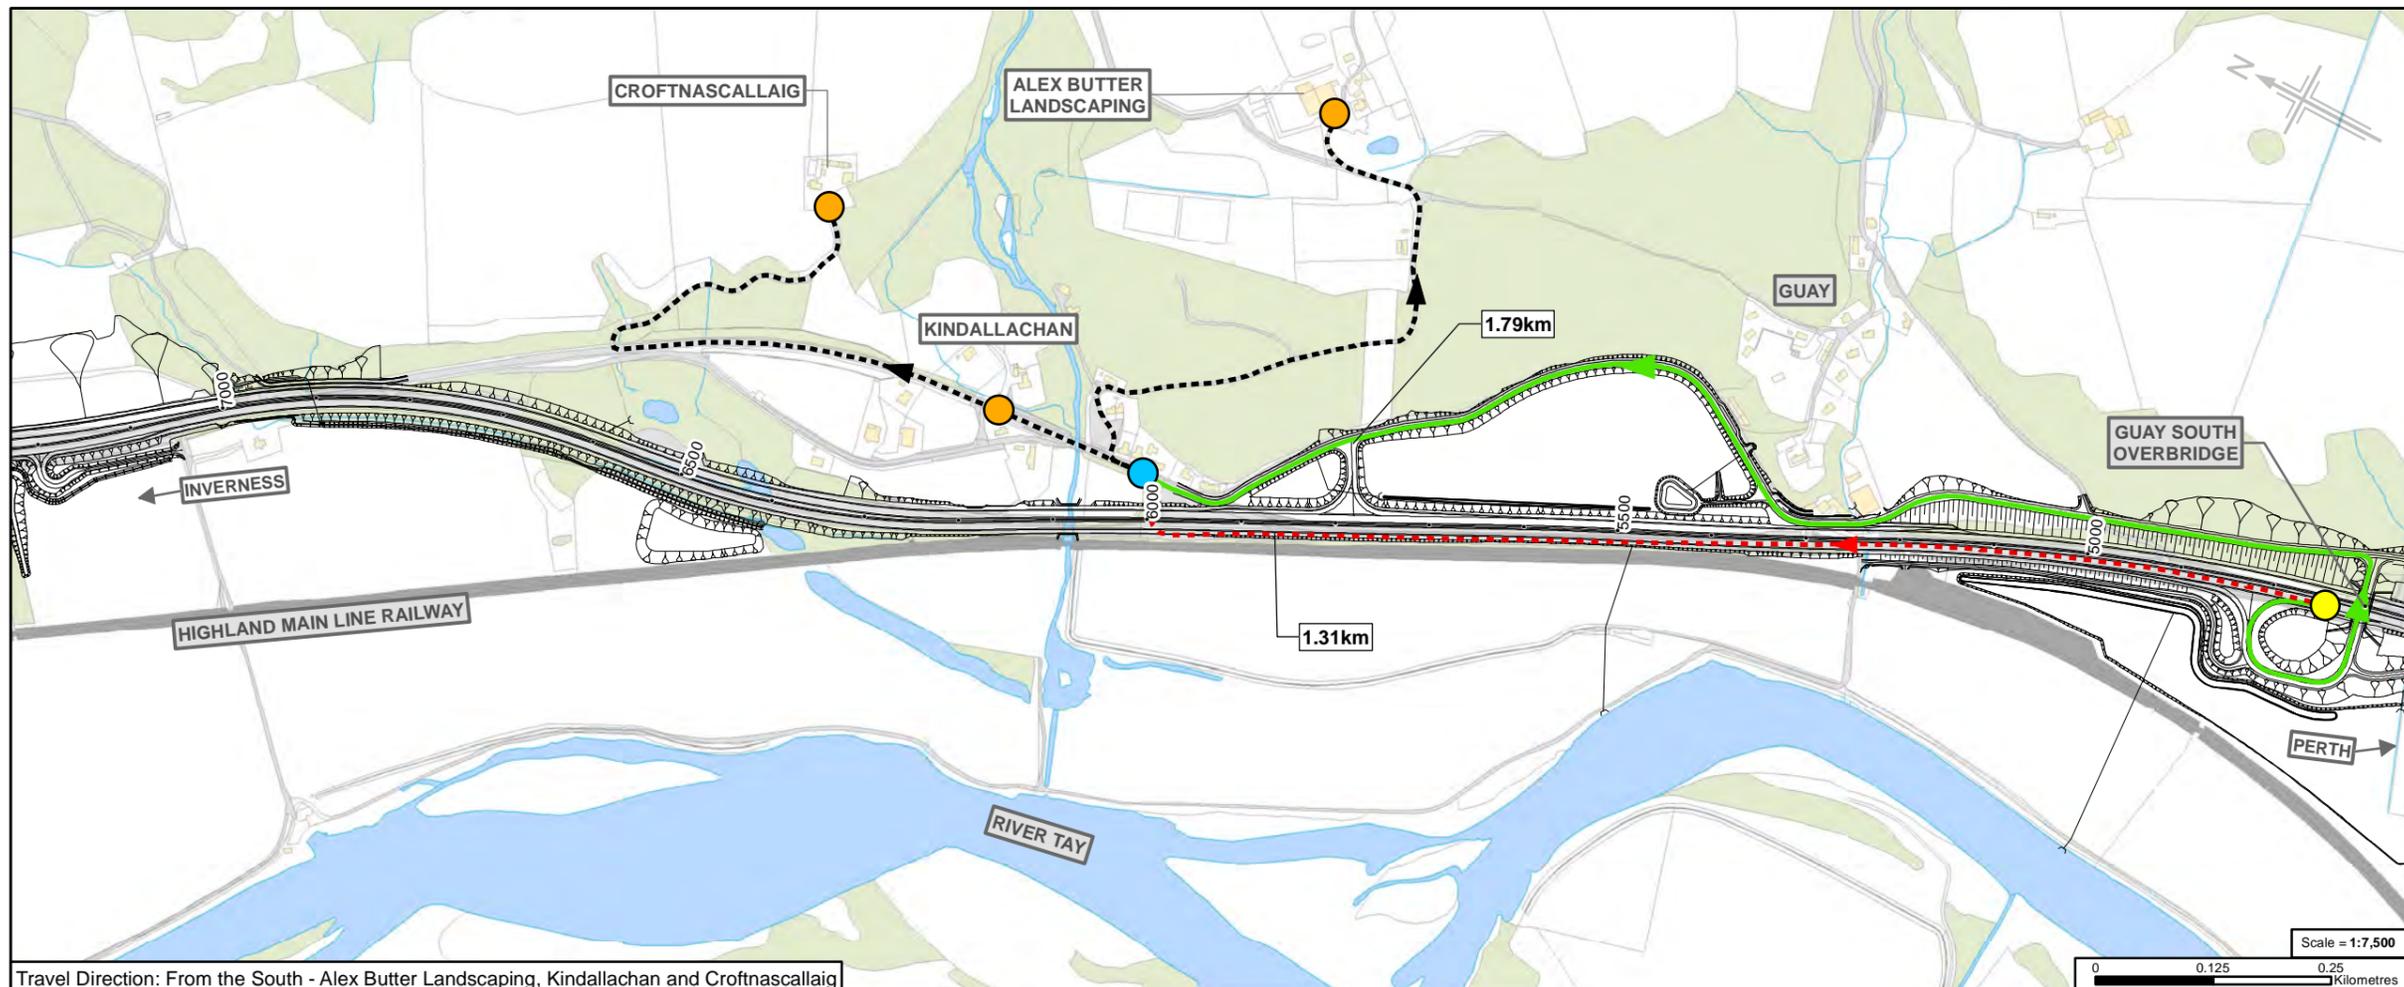

Travel Direction: From the South - Alex Butter Landscaping, Kindallachan and Croftnascallaig

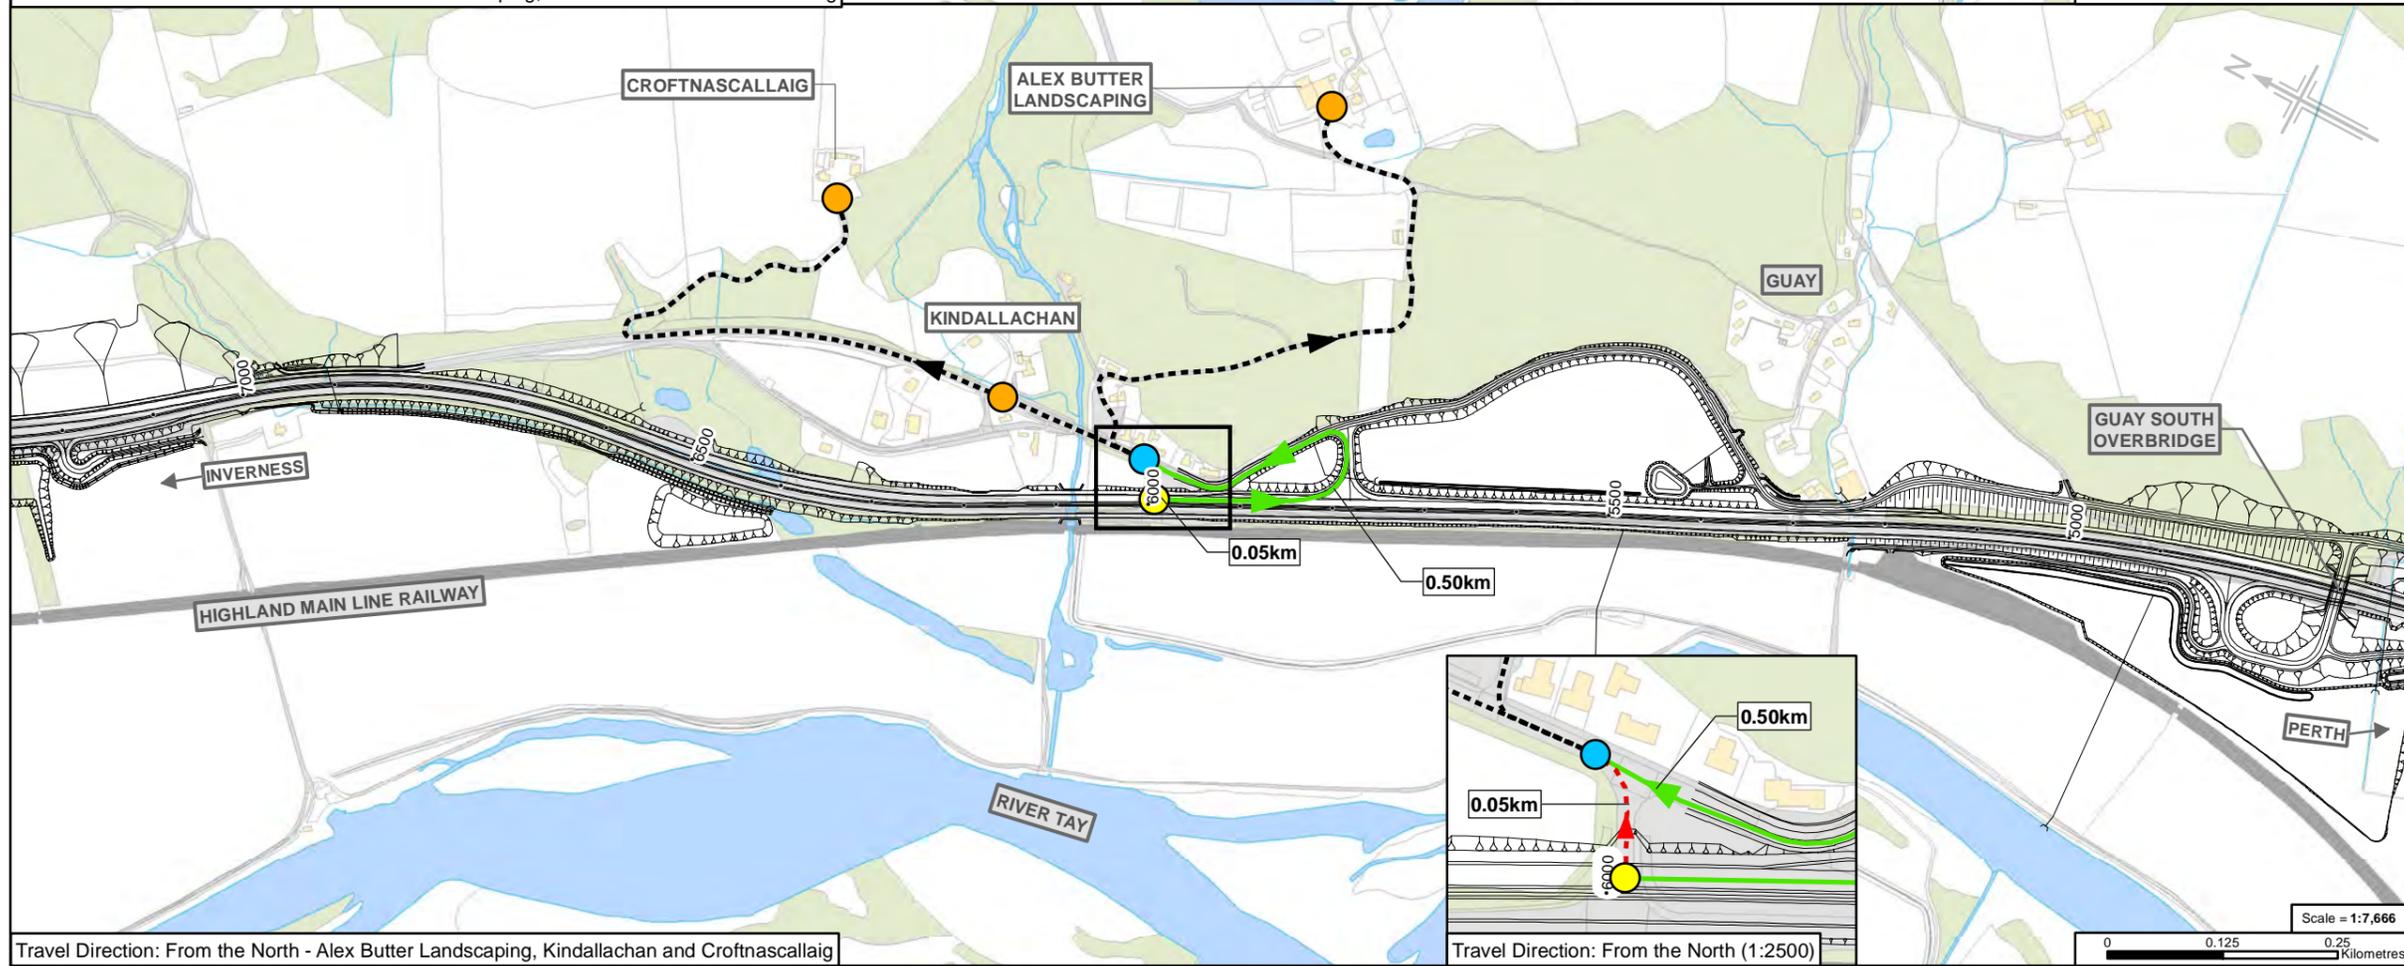

Travel Direction: From the North - Alex Butter Landscaping, Kindallachan and Croftnascallaig

Travel Direction: From the North (1:2500)

Figure 8.4e



- Legend**
- Proposed scheme (DMRB Stage 3 design)
 - SuDS
 - Current access route
 - Change in access route
 - No change in access route
 - Origin Point
 - Residential or Commercial Property/ Connection Point
 - Residential or Commercial Property
 - Connection with Residential or Commercial Property

Rev.	Rev. Date	Purpose of revision	Orig/Dwn	Checked	Rev'd	Appr'd
0	JUL 2018	ES Publication		PM	AN	GK






**Environmental Statement
Changes in Vehicle Access
from the A9**

Sheet 5 of 9

Drawing Status	FINAL
Scale	Various @ A3 DO NOT SCALE
Jacobs No.	B2140003
BIM No.	
Drawing number	Figure 8.4e
Rev	0

© Copyright 2018 Jacobs U.K. Limited. The concepts and information contained in this document are the property of Jacobs. Use or copying of this document in whole or in part without the written permission of Jacobs constitutes an infringement of copyright. Limitation: This drawing has been prepared on behalf of, and for the exclusive use of Jacobs' Client, and is subject to, and issued in accordance with, the provisions of the contract between Jacobs and the Client. Jacobs accepts no liability or responsibility whatsoever for, or in respect of, any use of, or reliance upon, this drawing by any third party.

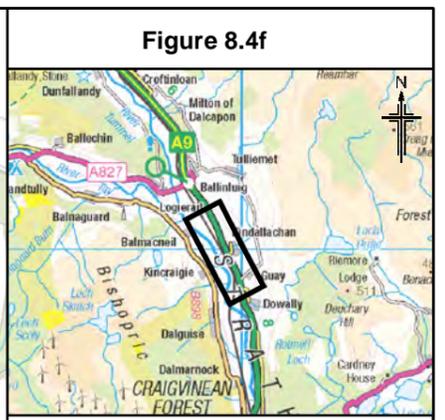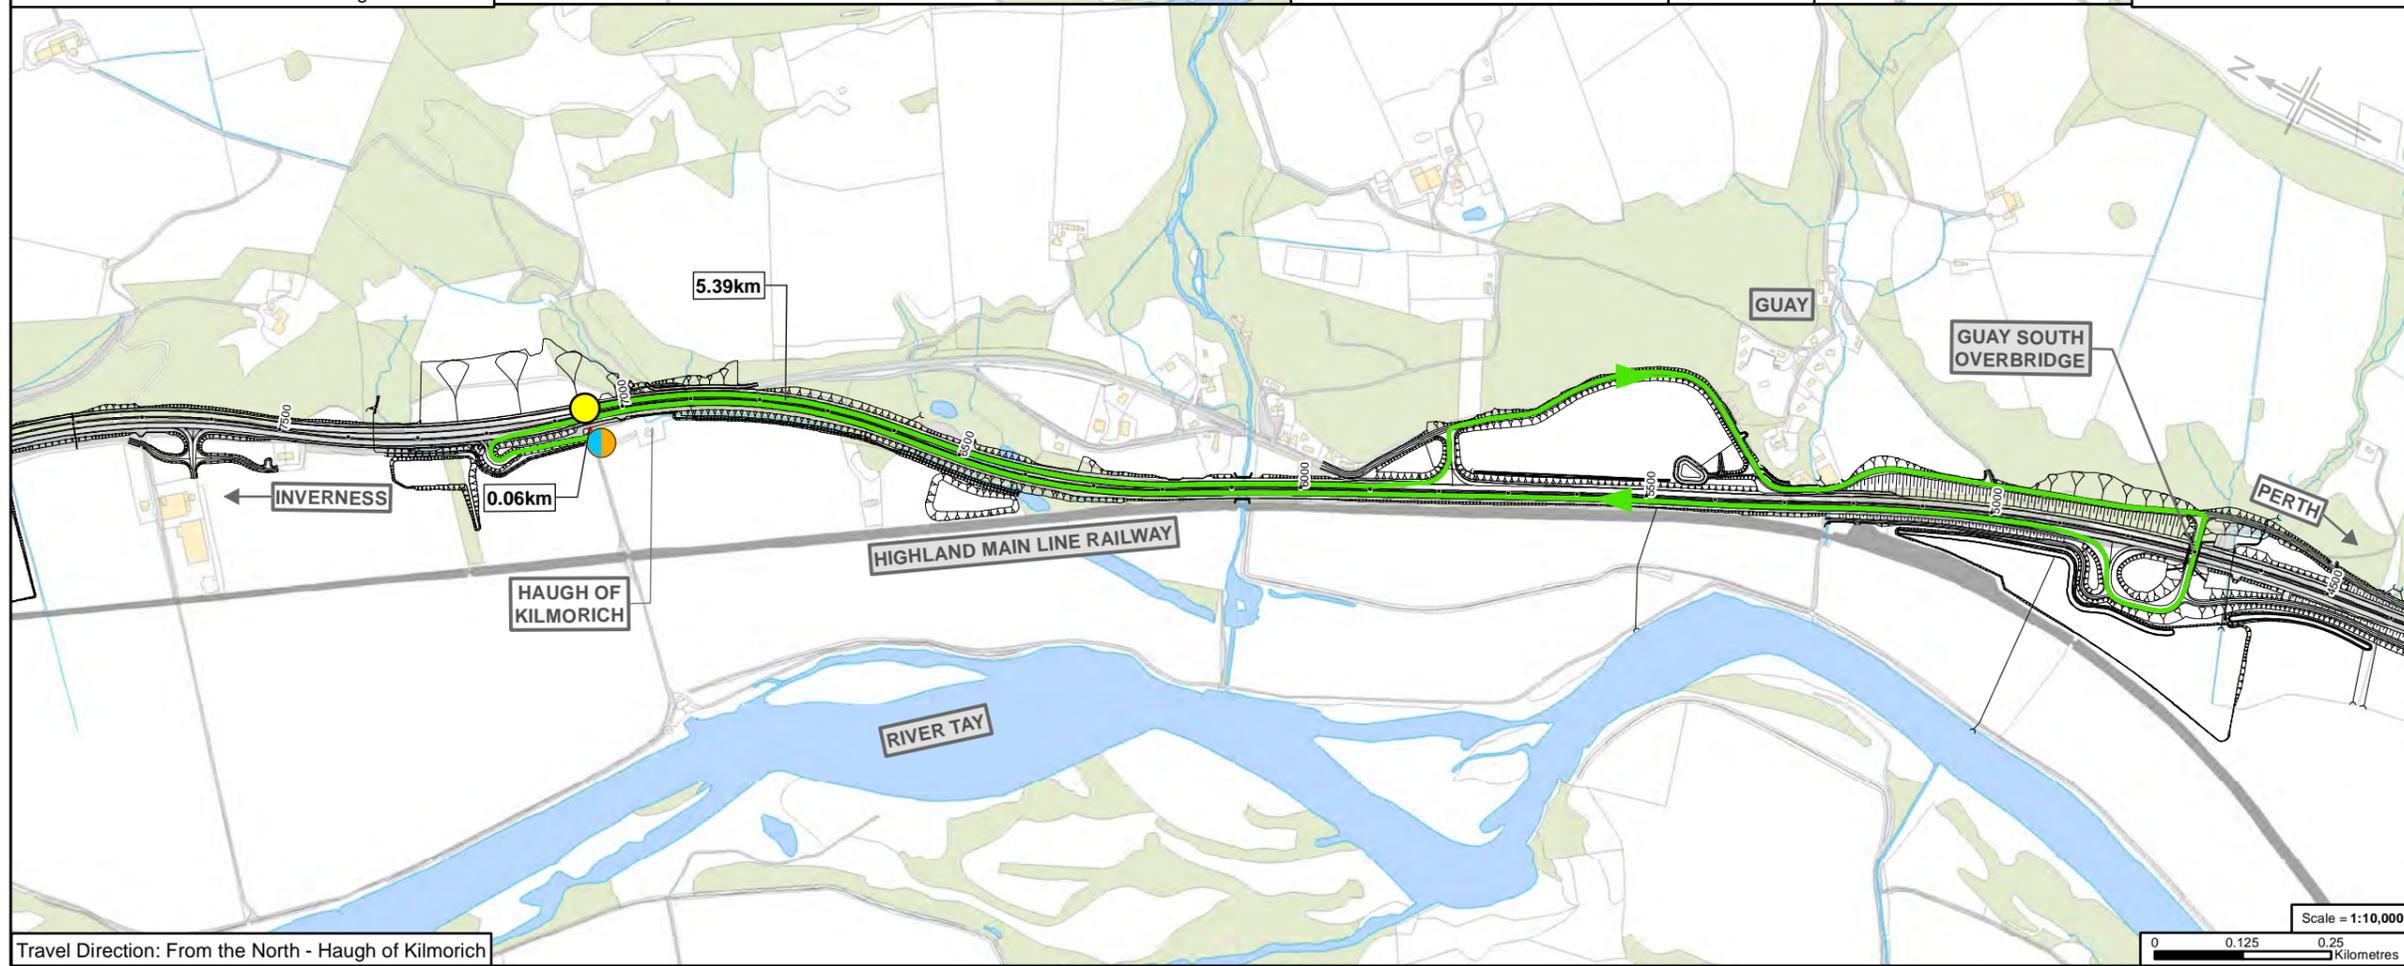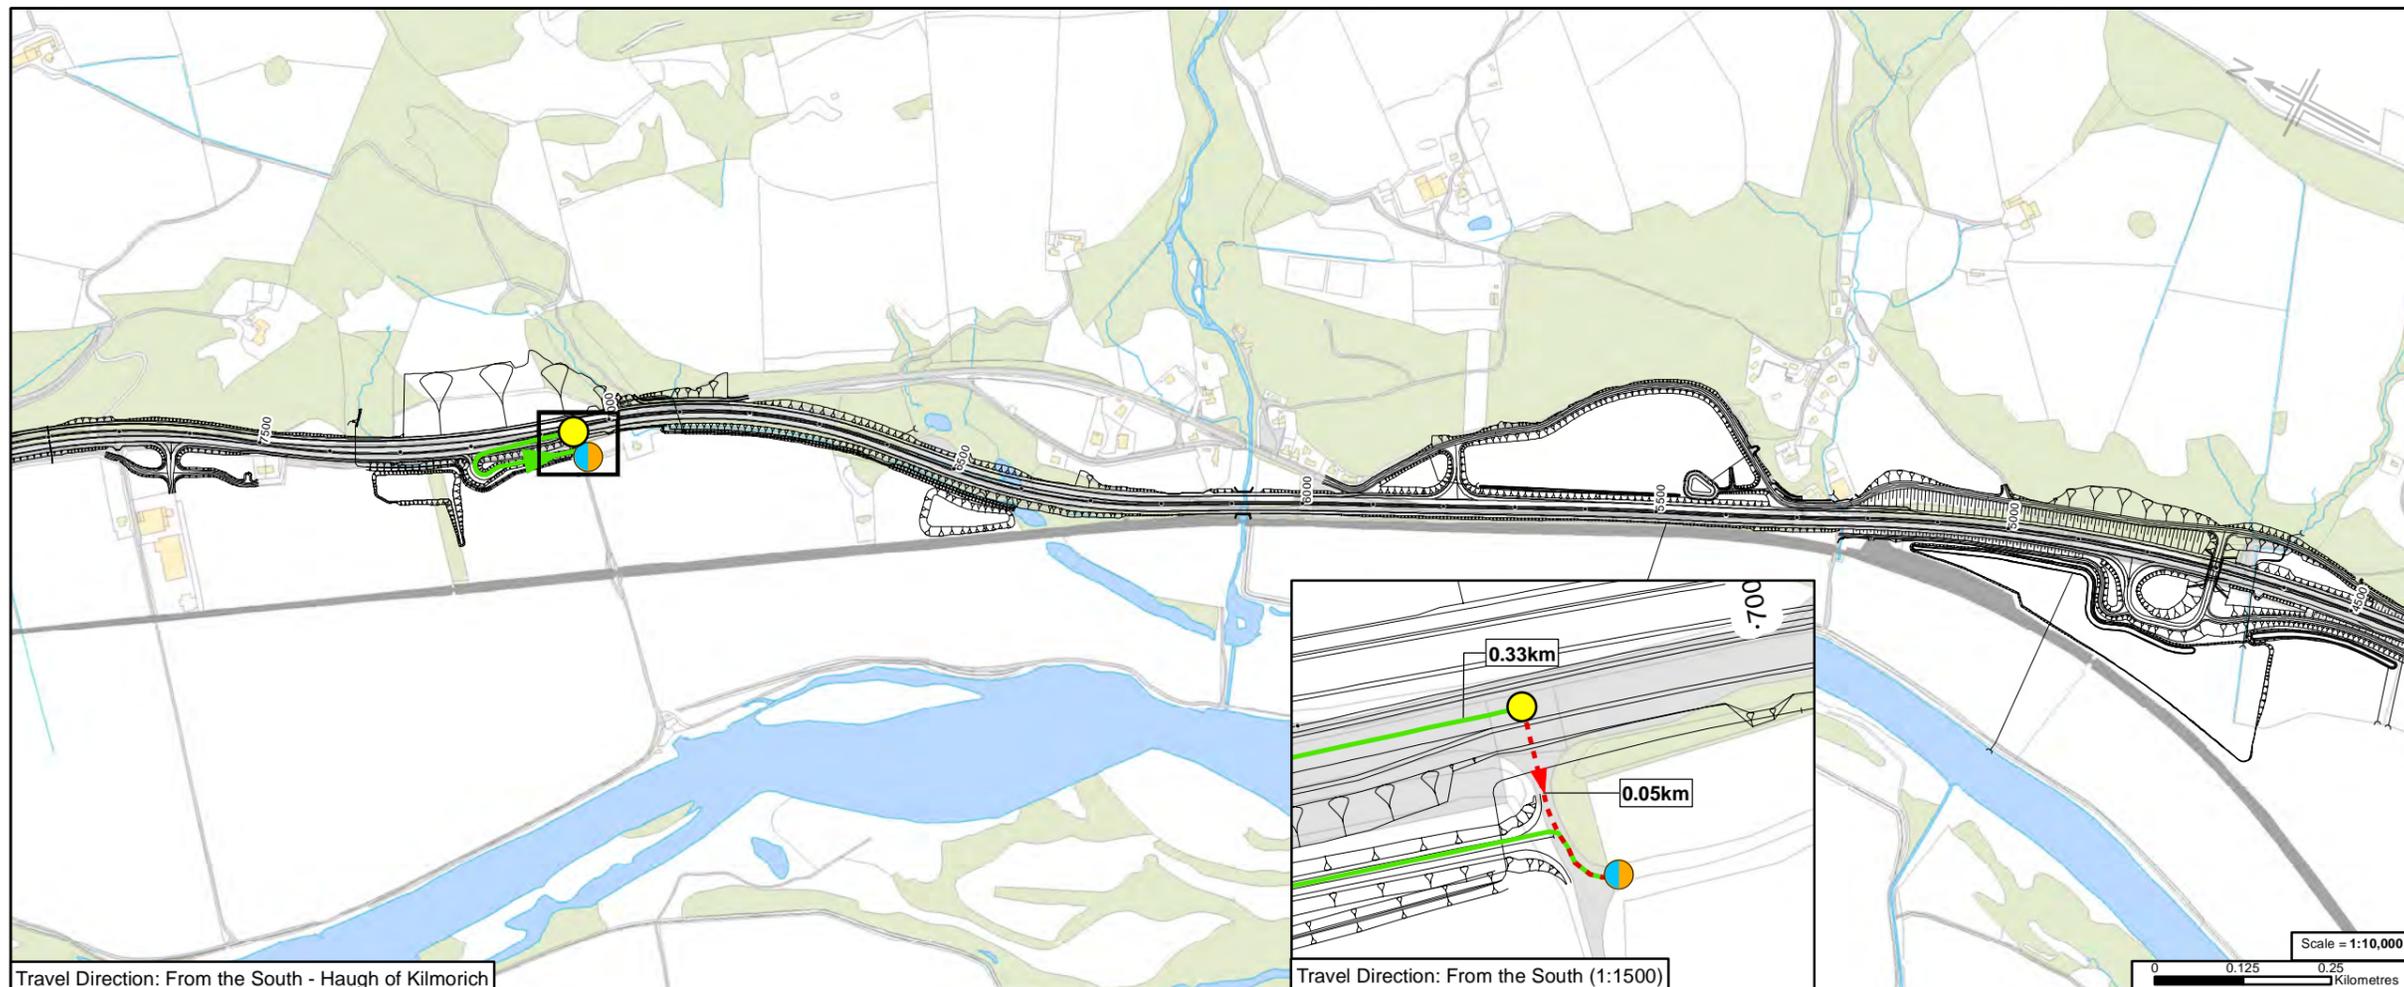

- Legend**
- Proposed scheme (DMRB Stage 3 design)
 - SuDS
 - Current access route
 - Change in access route
 - No change in access route
 - Origin Point
 - Residential or Commercial Property/Connection Point
 - Residential or Commercial Property
 - Connection with Residential or Commercial Property

Rev.	Rev. Date	ES Publication	Purpose of revision	PM	AN	GK	AUG
0	JUL 2018						

JACOBS
 65 Bedford Street, Glasgow, G2 7HX, UK
 Tel: +44(0)141 243 8000
 www.jacobs.com

Client

 TRANSPORT SCOTLAND
 COMHÙDHALE ALBA

Project

A9
 DUALLING
 PERTH TO INVERNESS
 Tay Crossing to Ballintuaig

Drawing title
Environmental Statement
Changes in Vehicle Access
from the A9

Sheet 6 of 9

Drawing Status	FINAL		
Scale	Various	@ A3	DO NOT SCALE
Jacobs No.	B2140003		
BIM No.			
Drawing number	Figure 8.4f		Rev 0

© Copyright 2018 Jacobs U.K. Limited. The concepts and information contained in this document are the property of Jacobs. Use or copying of this document in whole or in part without the written permission of Jacobs constitutes an infringement of copyright. Limitation: This drawing has been prepared on behalf of, and for the exclusive use of Jacobs' Client, and is subject to, and issued in accordance with, the provisions of the contract between Jacobs and the Client. Jacobs accepts no liability or responsibility whatsoever for, or in respect of, any use of, or reliance upon, this drawing by any third party.



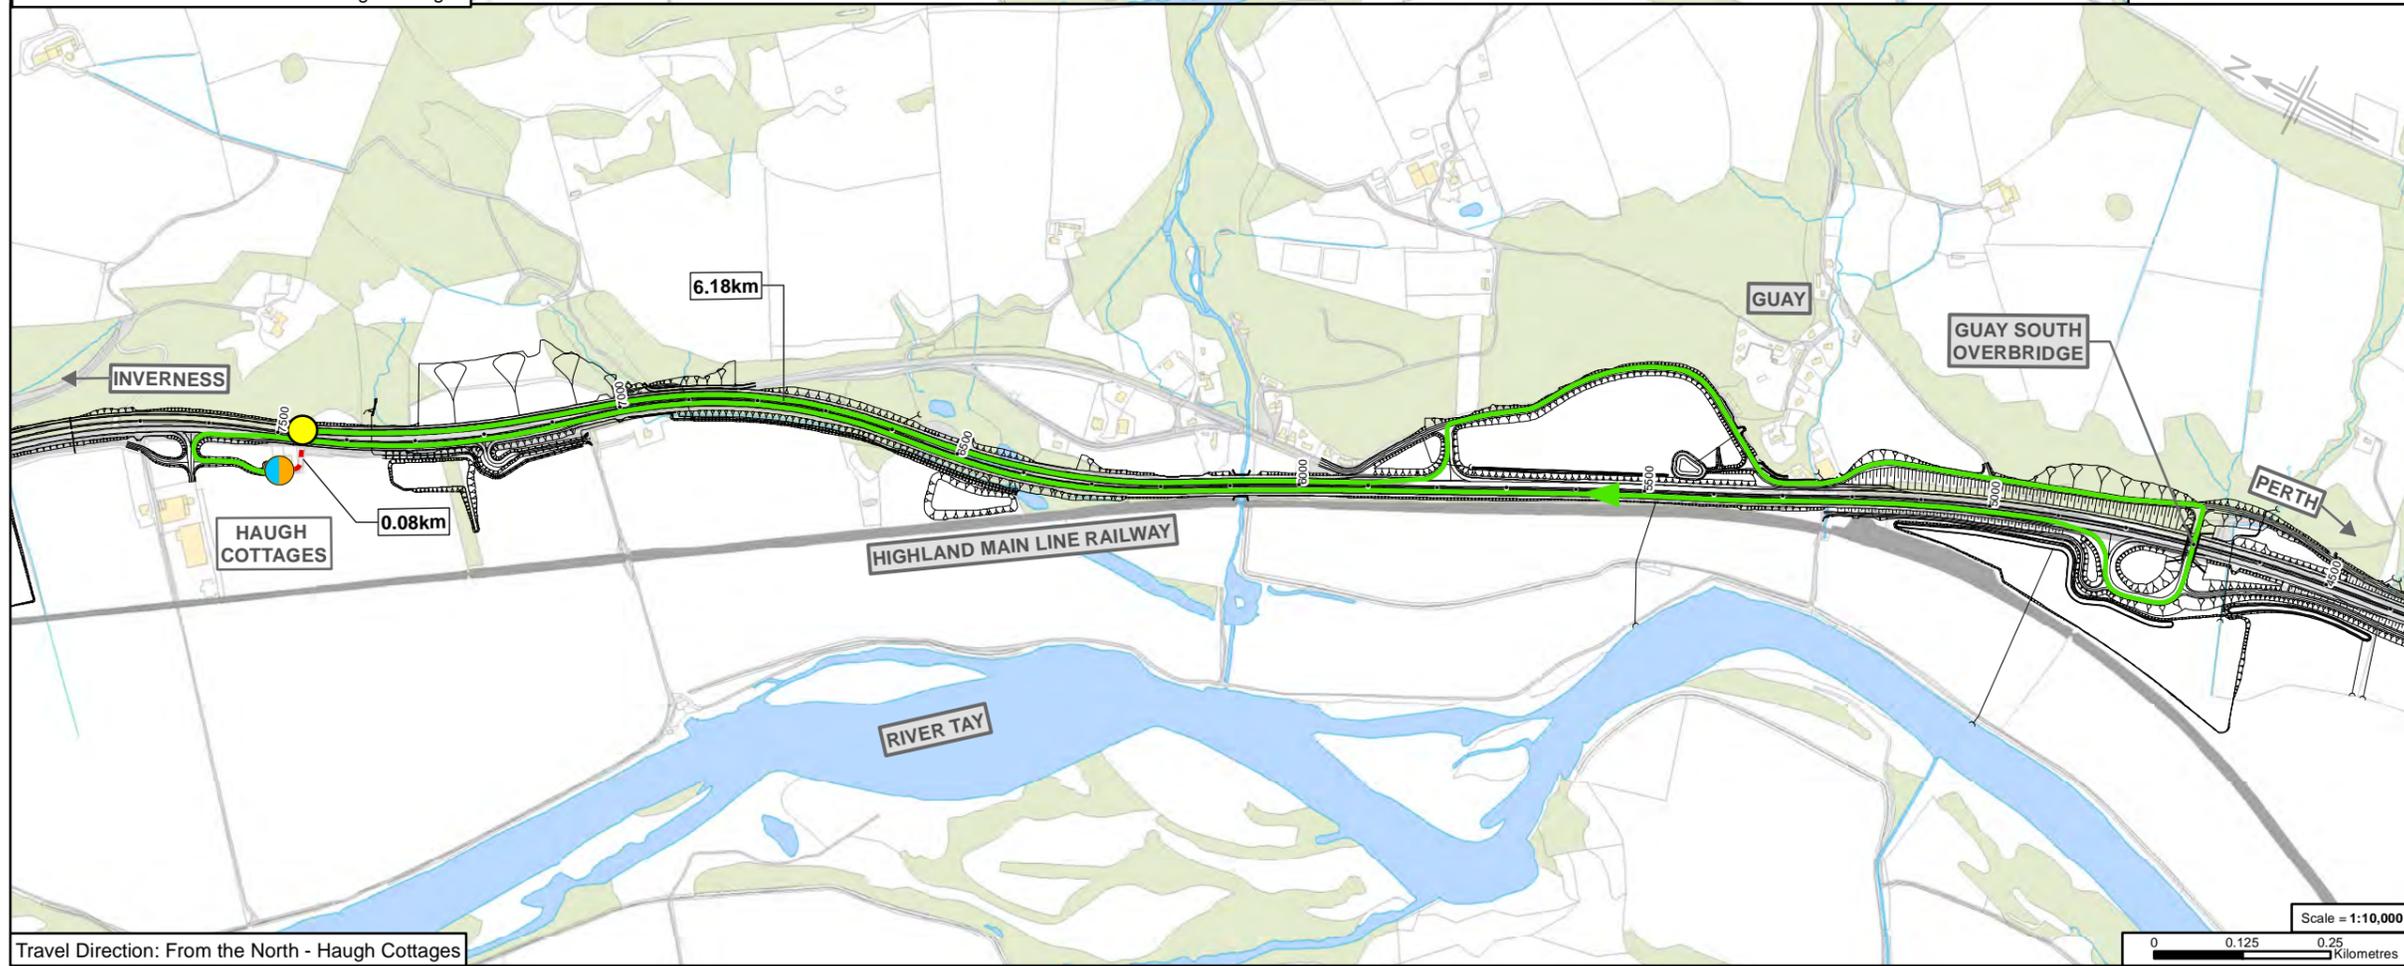


Figure 8.4g

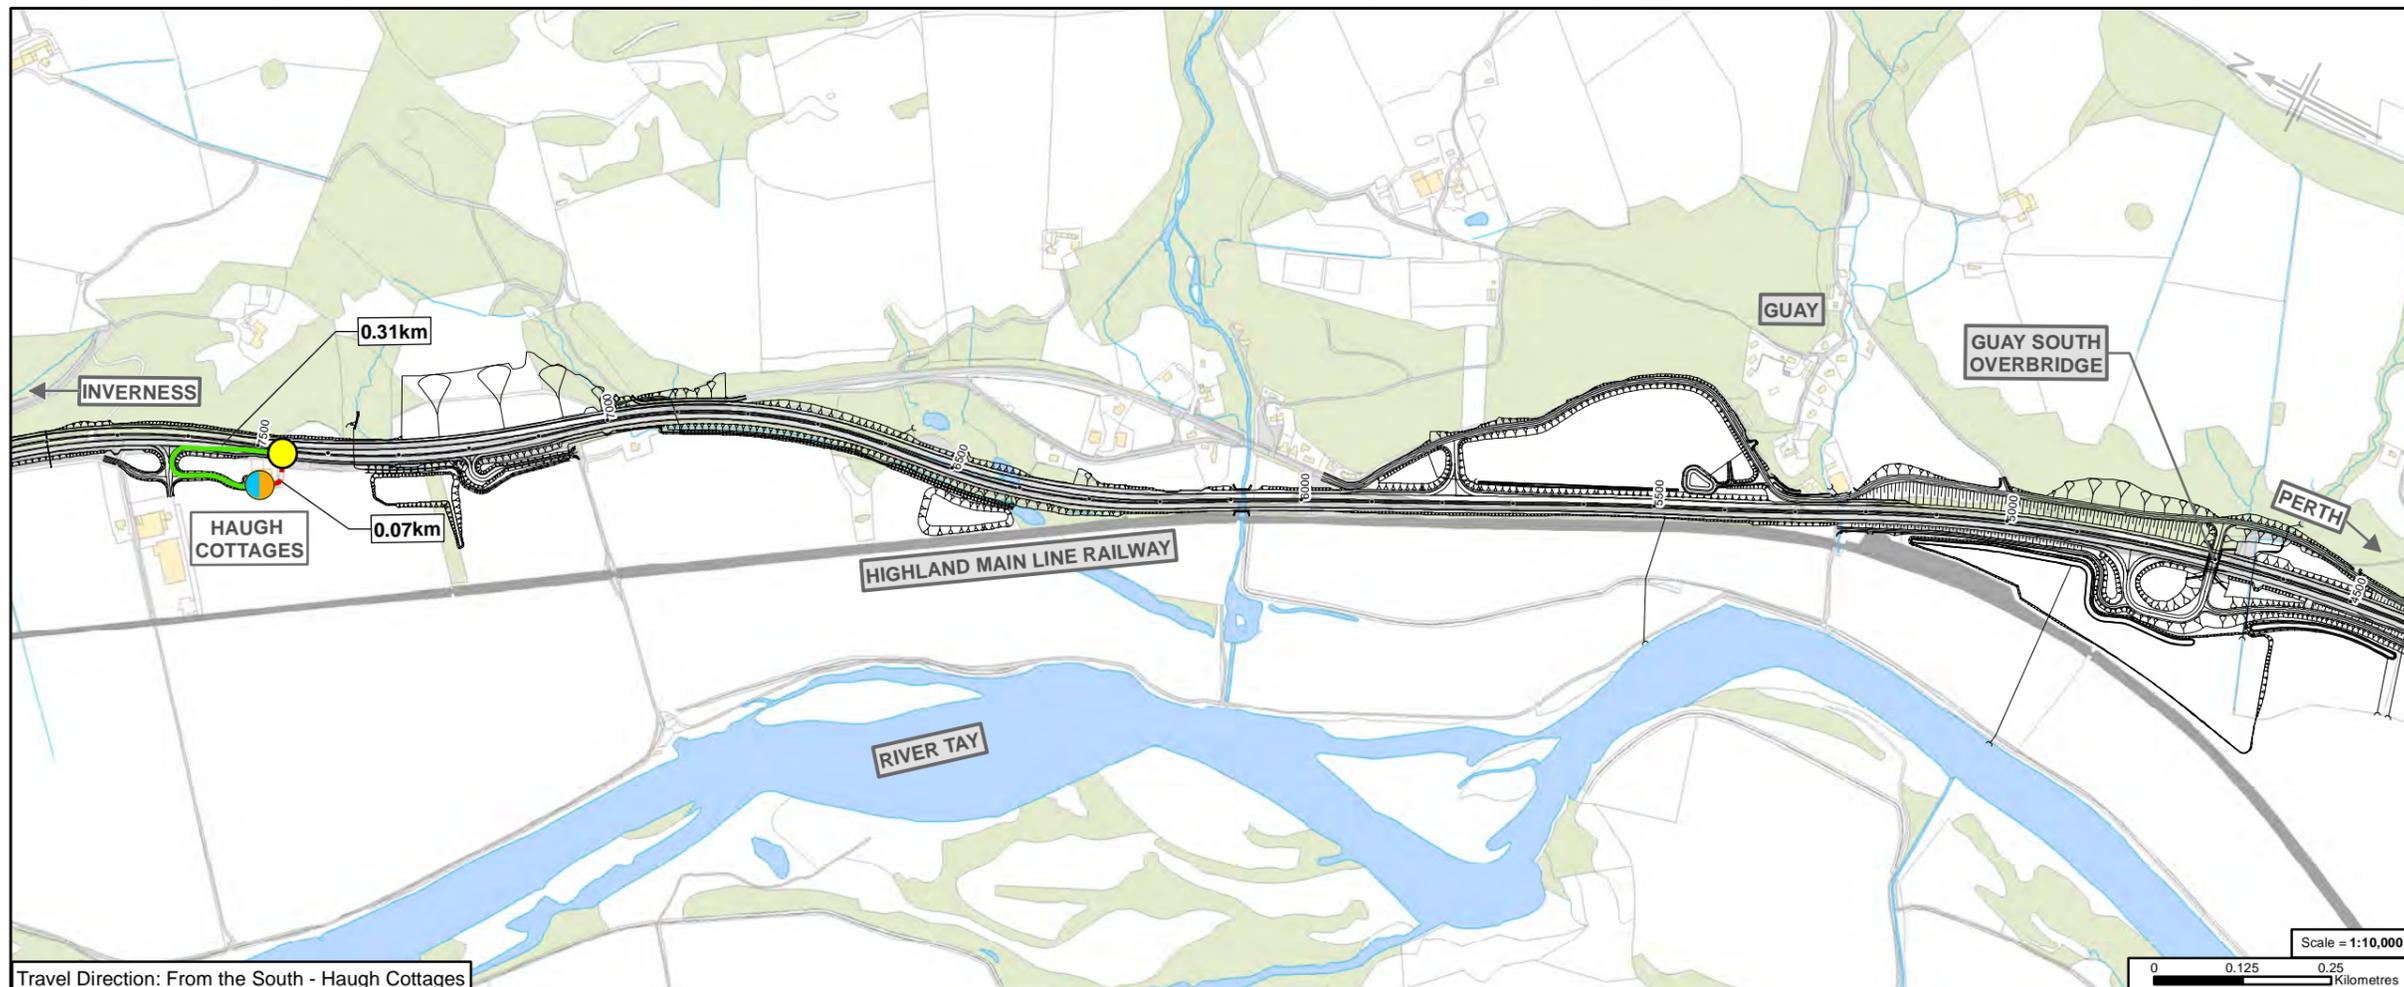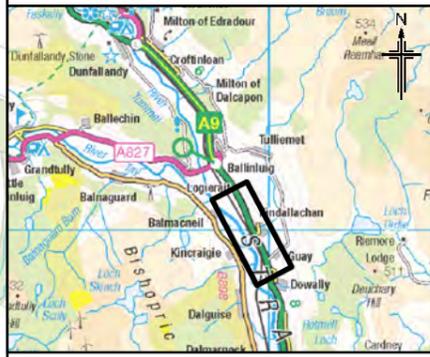

- Legend**
- Proposed scheme (DMRB Stage 3 design)
 - SuDS
 - Current access route
 - Change in access route
 - No change in access route
 - Origin Point
 - Residential or Commercial Property/Connection Point
 - Residential or Commercial Property
 - Connection with Residential or Commercial Property

Rev.	Rev. Date	Purpose of revision	PM	AN	GK	AJG
0	JUL 2018	ES Publication				

JACOBS
 16 Botwell Street, Glasgow, G2 7HX, UK
 Tel: +44(0)141 243 8000
 www.jacobs.com

Client


Project

Drawing title
**Environmental Statement
 Changes in Vehicle Access
 from the A9**


Sheet 7 of 9

Drawing Status	FINAL		
Scale	Various	@ A3	DO NOT SCALE
Jacobs No.	B2140003		
BIM No.			
Drawing number	Figure 8.4g		Rev 0


© Copyright 2018 Jacobs U.K. Limited. The concepts and information contained in this document are the property of Jacobs. Use or copying of this document in whole or in part without the written permission of Jacobs constitutes an infringement of copyright. Limitation: This drawing has been prepared on behalf of, and for the exclusive use of Jacobs' Client, and is subject to, and issued in accordance with, the provisions of the contract between Jacobs and the Client. Jacobs accepts no liability or responsibility whatsoever for, or in respect of, any use of, or reliance upon, this drawing by any third party.

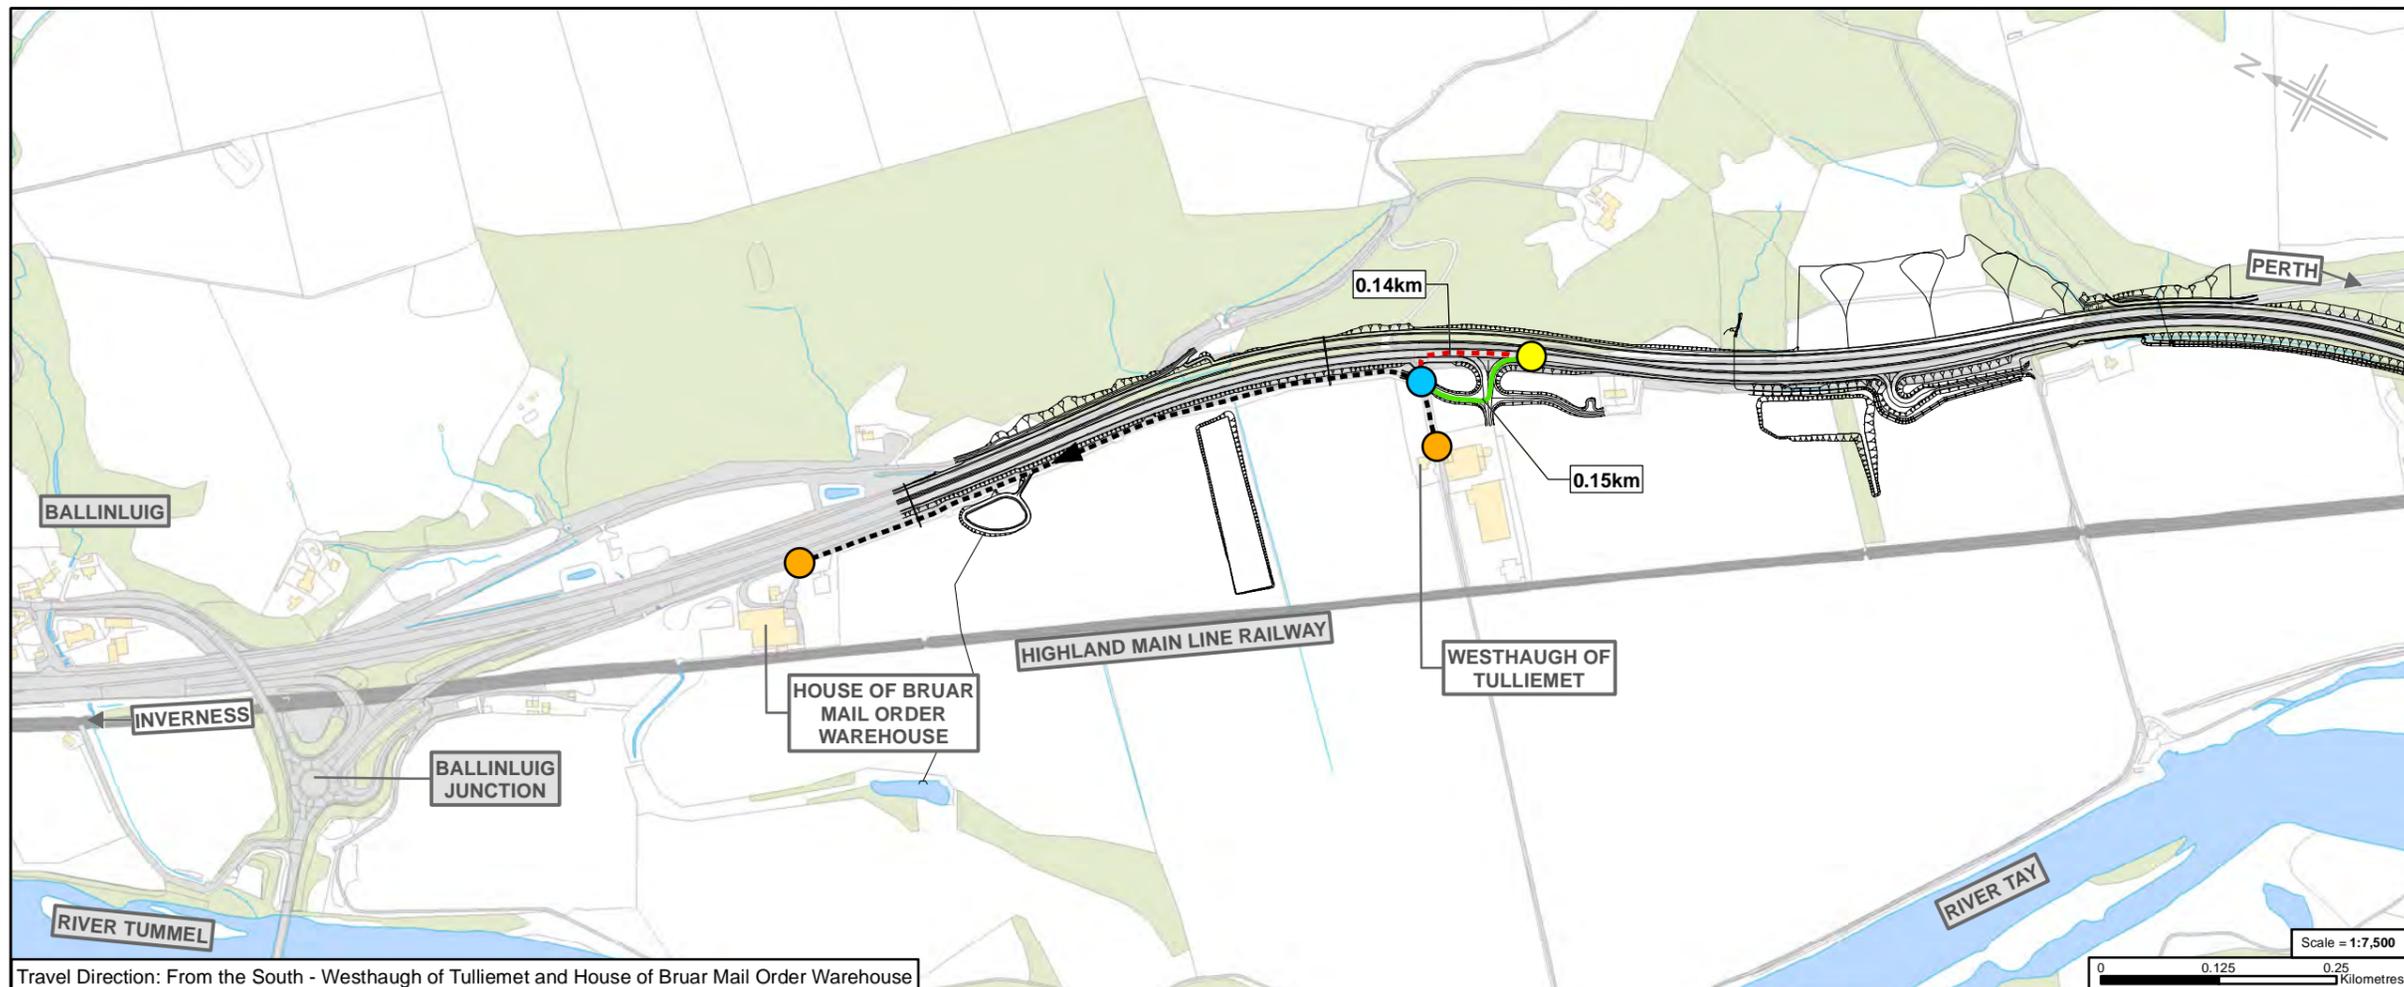

Travel Direction: From the South - Westhaugh of Tulliemet and House of Bruar Mail Order Warehouse

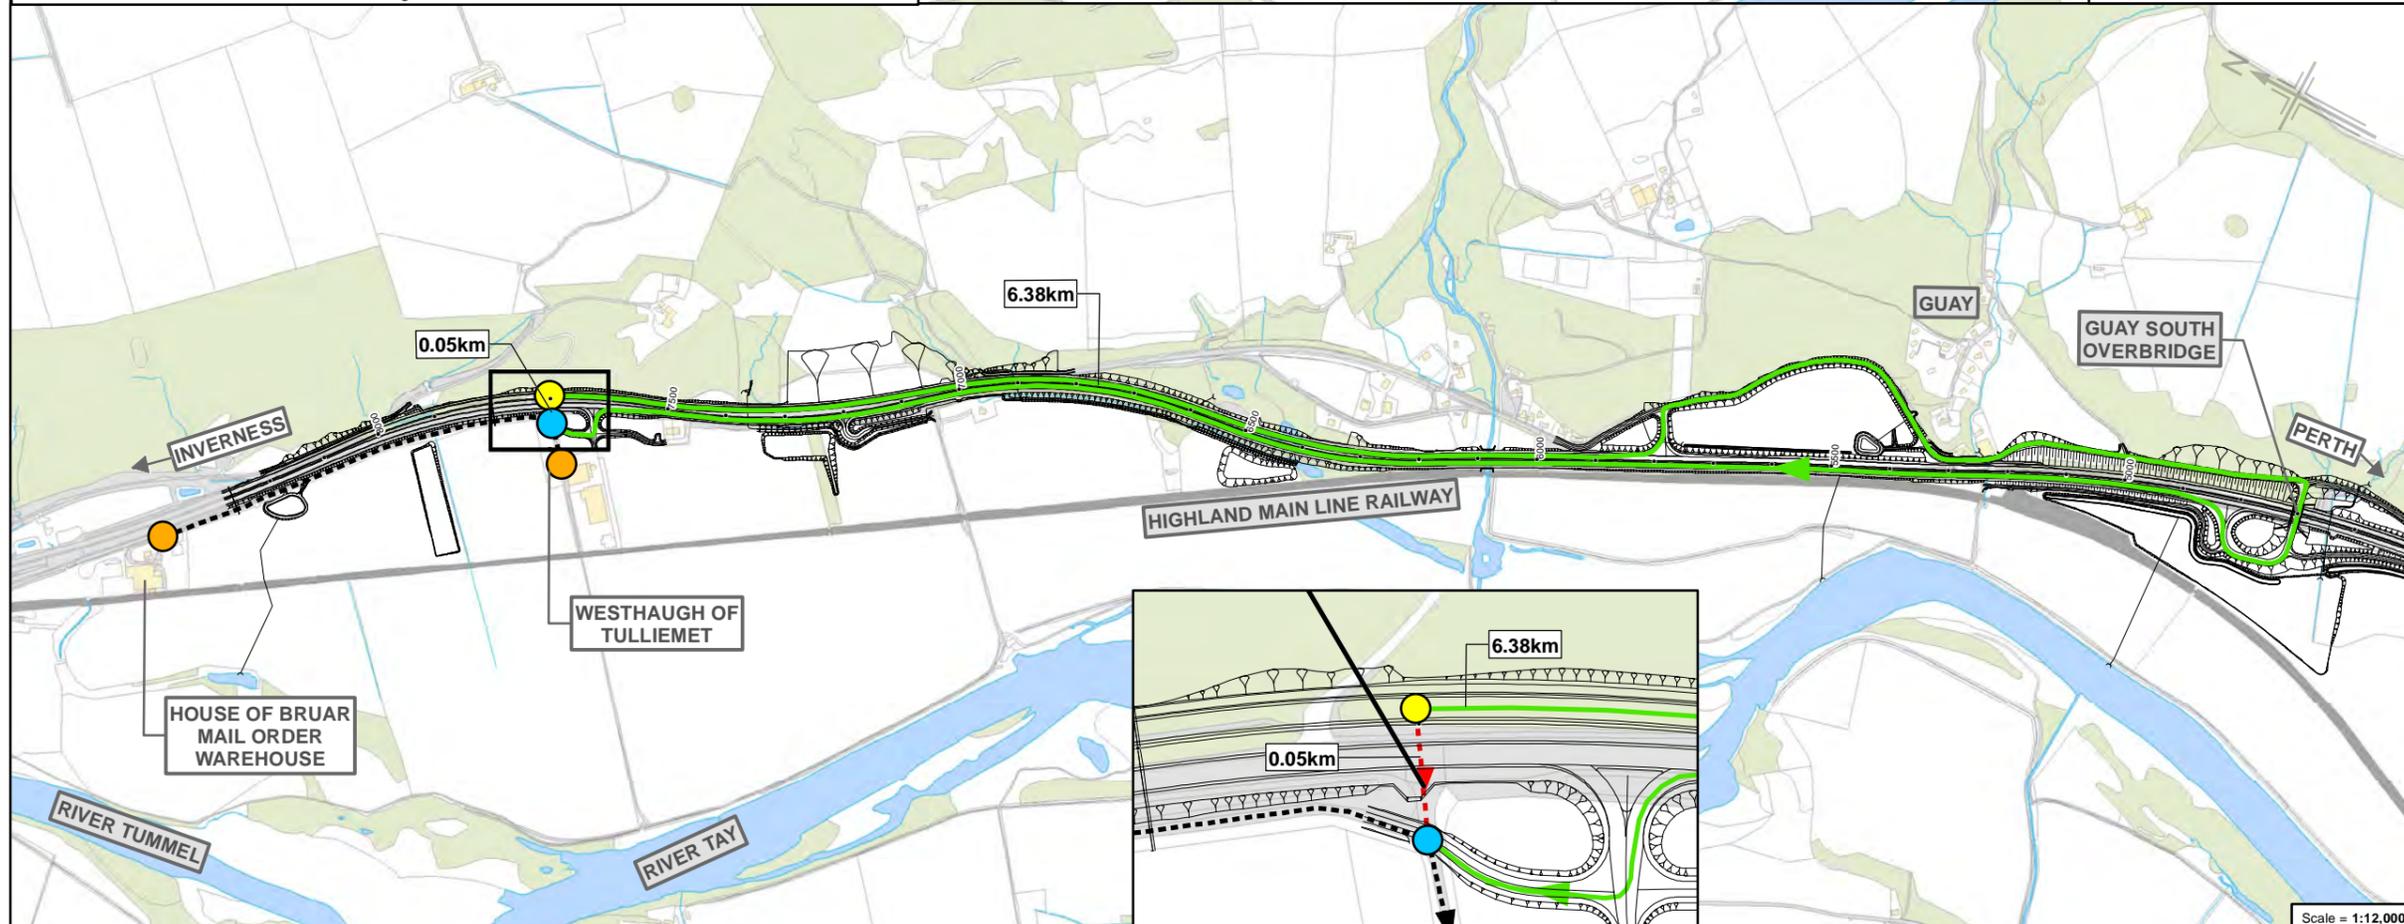


Travel Direction: From the North - Westhaugh of Tulliemet and House of Bruar Mail Order Warehouse

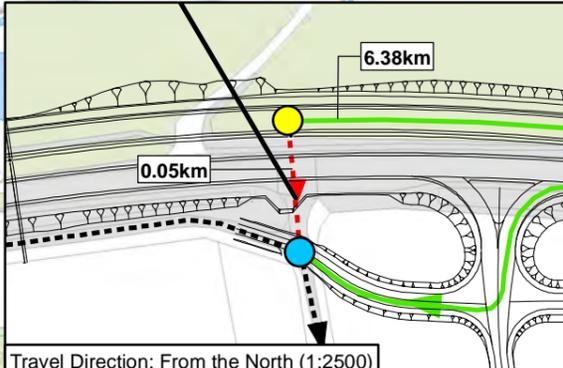

Travel Direction: From the North (1:2500)

Figure 8.4h

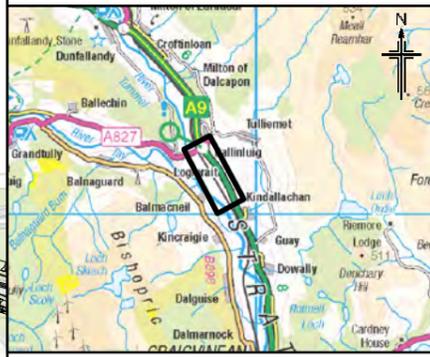

- Legend**
- Proposed scheme (DMRB Stage 3 design)
 - SuDS
 - Current access route
 - Change in access route
 - No change in access route
 - Origin Point
 - Residential or Commercial Property/Connection Point
 - Residential or Commercial Property
 - Connection with Residential or Commercial Property

0	JUL 2018	ES Publication	PM	AN	GK	AJG
Rev.	Rev. Date	Purpose of revision	Orig/Dwn	Checked	Rev'd	Appr'd

JACOBS
95 Botwell Street, Glasgow, G2 7HX, UK
Tel: +44(0)141 243 8000
www.jacobs.com

Client
TRANSPORT SCOTLAND
CONHDAH ALBA




Project
A9 DUALLING
PERTH TO INVERNESS
Tay Crossing to Ballinluig

Drawing title
Environmental Statement
Changes in Vehicle Access
from the A9

Sheet 8 of 9

Drawing Status	FINAL
Scale	Various @ A3 DO NOT SCALE
Jacobs No.	B2140003
BIM No.	
Drawing number	Figure 8.4h
Rev	0

© Copyright 2018 Jacobs U.K. Limited. The concepts and information contained in this document are the property of Jacobs. Use or copying of this document in whole or in part without the written permission of Jacobs constitutes an infringement of copyright. Limitation: This drawing has been prepared on behalf of, and for the exclusive use of Jacobs' Client, and is subject to, and issued in accordance with, the provisions of the contract between Jacobs and the Client. Jacobs accepts no liability or responsibility whatsoever for, or in respect of, any use of, or reliance upon, this drawing by any third party.

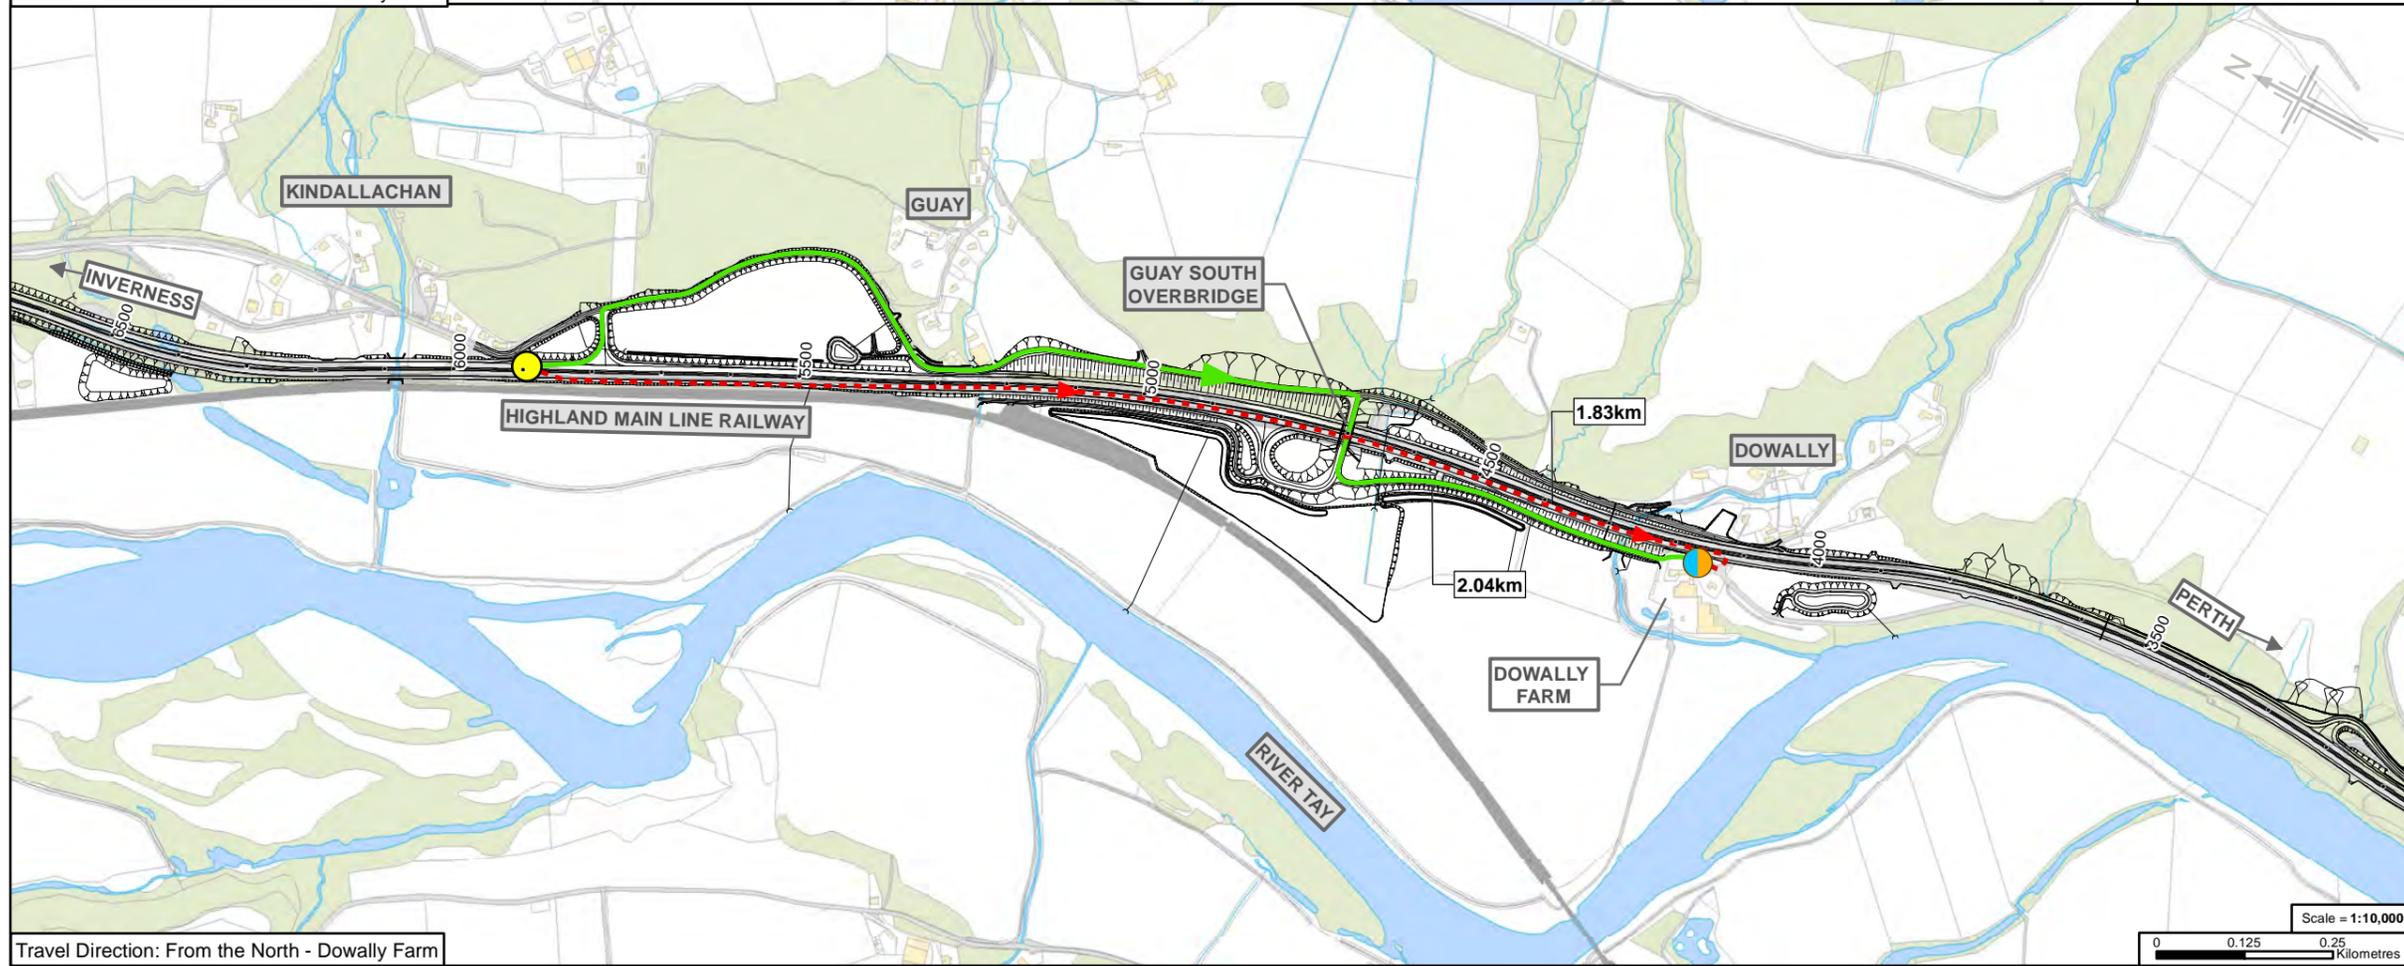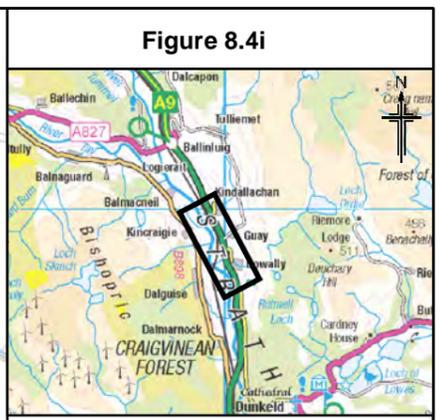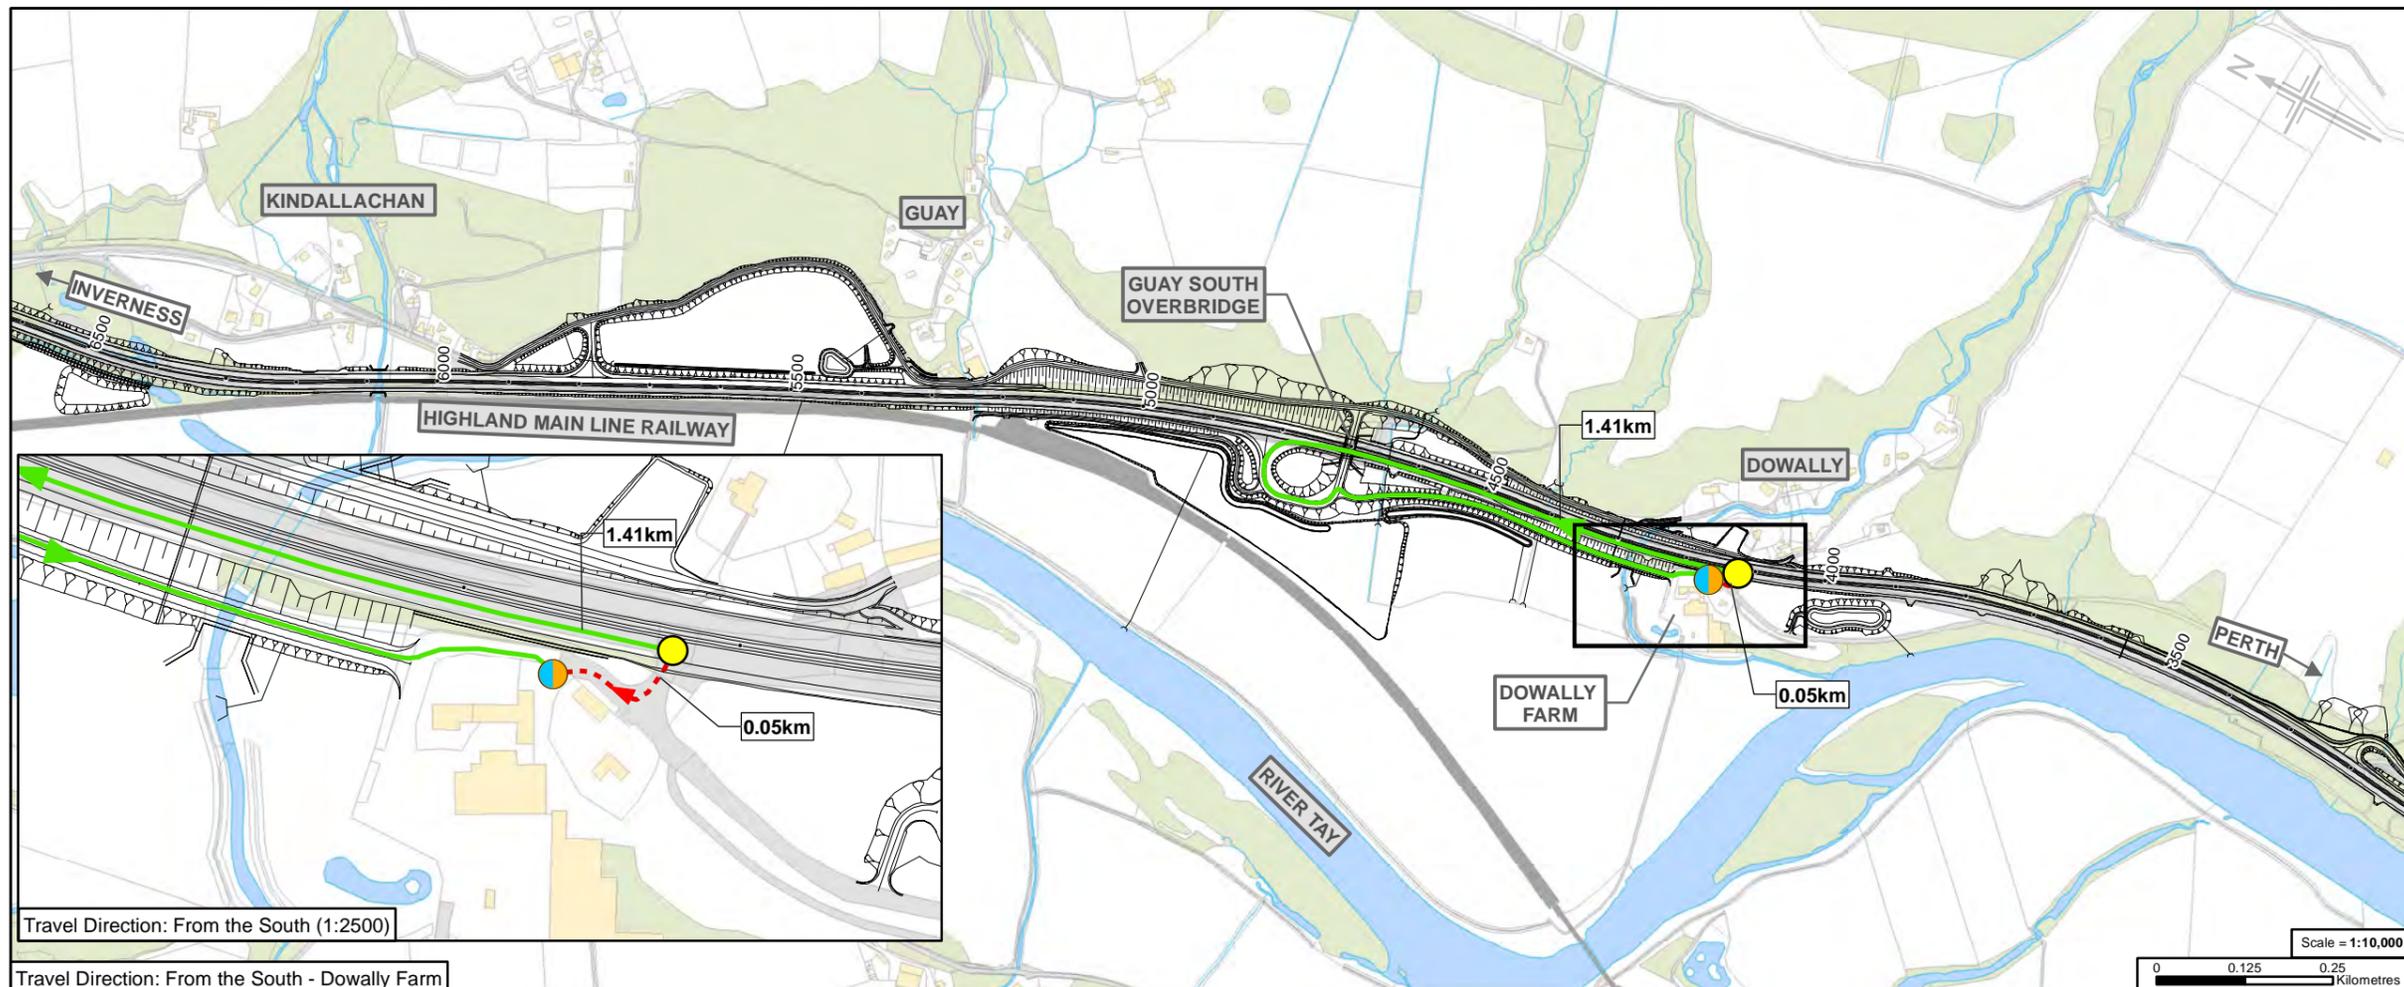

Rev.	Rev. Date	Purpose of revision	Orig/Dwn	Checkd	Rev'd	Apprv'd
0	JUL 2018	ES Publication				

JACOBS
 95 Botwell Street, Glasgow, G2 7HX, UK.
 Tel: +44(0)141 243 8000
 www.jacobs.com

Client
TRANSPORT SCOTLAND
 COIRIOMHAIL ALBA

Project
A9 DUALLING
 PERTH TO INVERNESS
 Tay Crossing to Ballinluig

Drawing title
Environmental Statement
Changes in Vehicle Access
from the A9

Sheet 9 of 9

Drawing Status	FINAL
Scale	Various @ A3 DO NOT SCALE
Jacobs No.	B2140003
BIM No.	
Drawing number	Figure 8.4i
Rev	0