

- Legend**
- Open views
 - Intermittent views
 - Restricted views
 - ✳ Lay-by
 - Key views from the road

Rev.	Rev. Date	Purpose of revision	Orig/Dwn	Checkd	Rev'd	Apprv'd
0	JUL 2018	ES Publication		PM	DD	MP

JACOBS
 95 Bothwell Street, Glasgow, G2 7HX, UK
 Tel: +44(0)141 243 8000
 www.jacobs.com

Client

 TRANSPORT SCOTLAND
 COMHDAH ALBA



Project

A9 DUALLING
 PERTH TO INVERNESS
 Tay Crossing to Ballinluig

Drawing title
**Environmental Statement
 Views from Existing A9**

Sheet 1 of 5

Drawing Status	FINAL		
Scale	1:7,500	@ A3	DO NOT SCALE
Jacobs No.	B2140003		
BIM No.			
Drawing number	Figure 9.3a	Rev	0

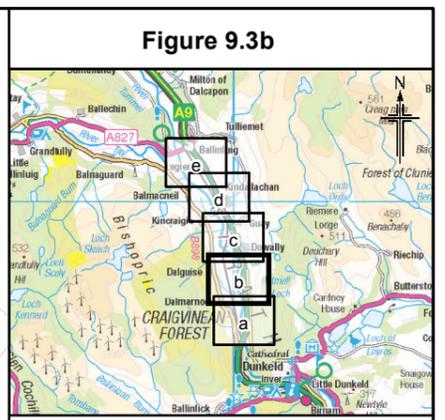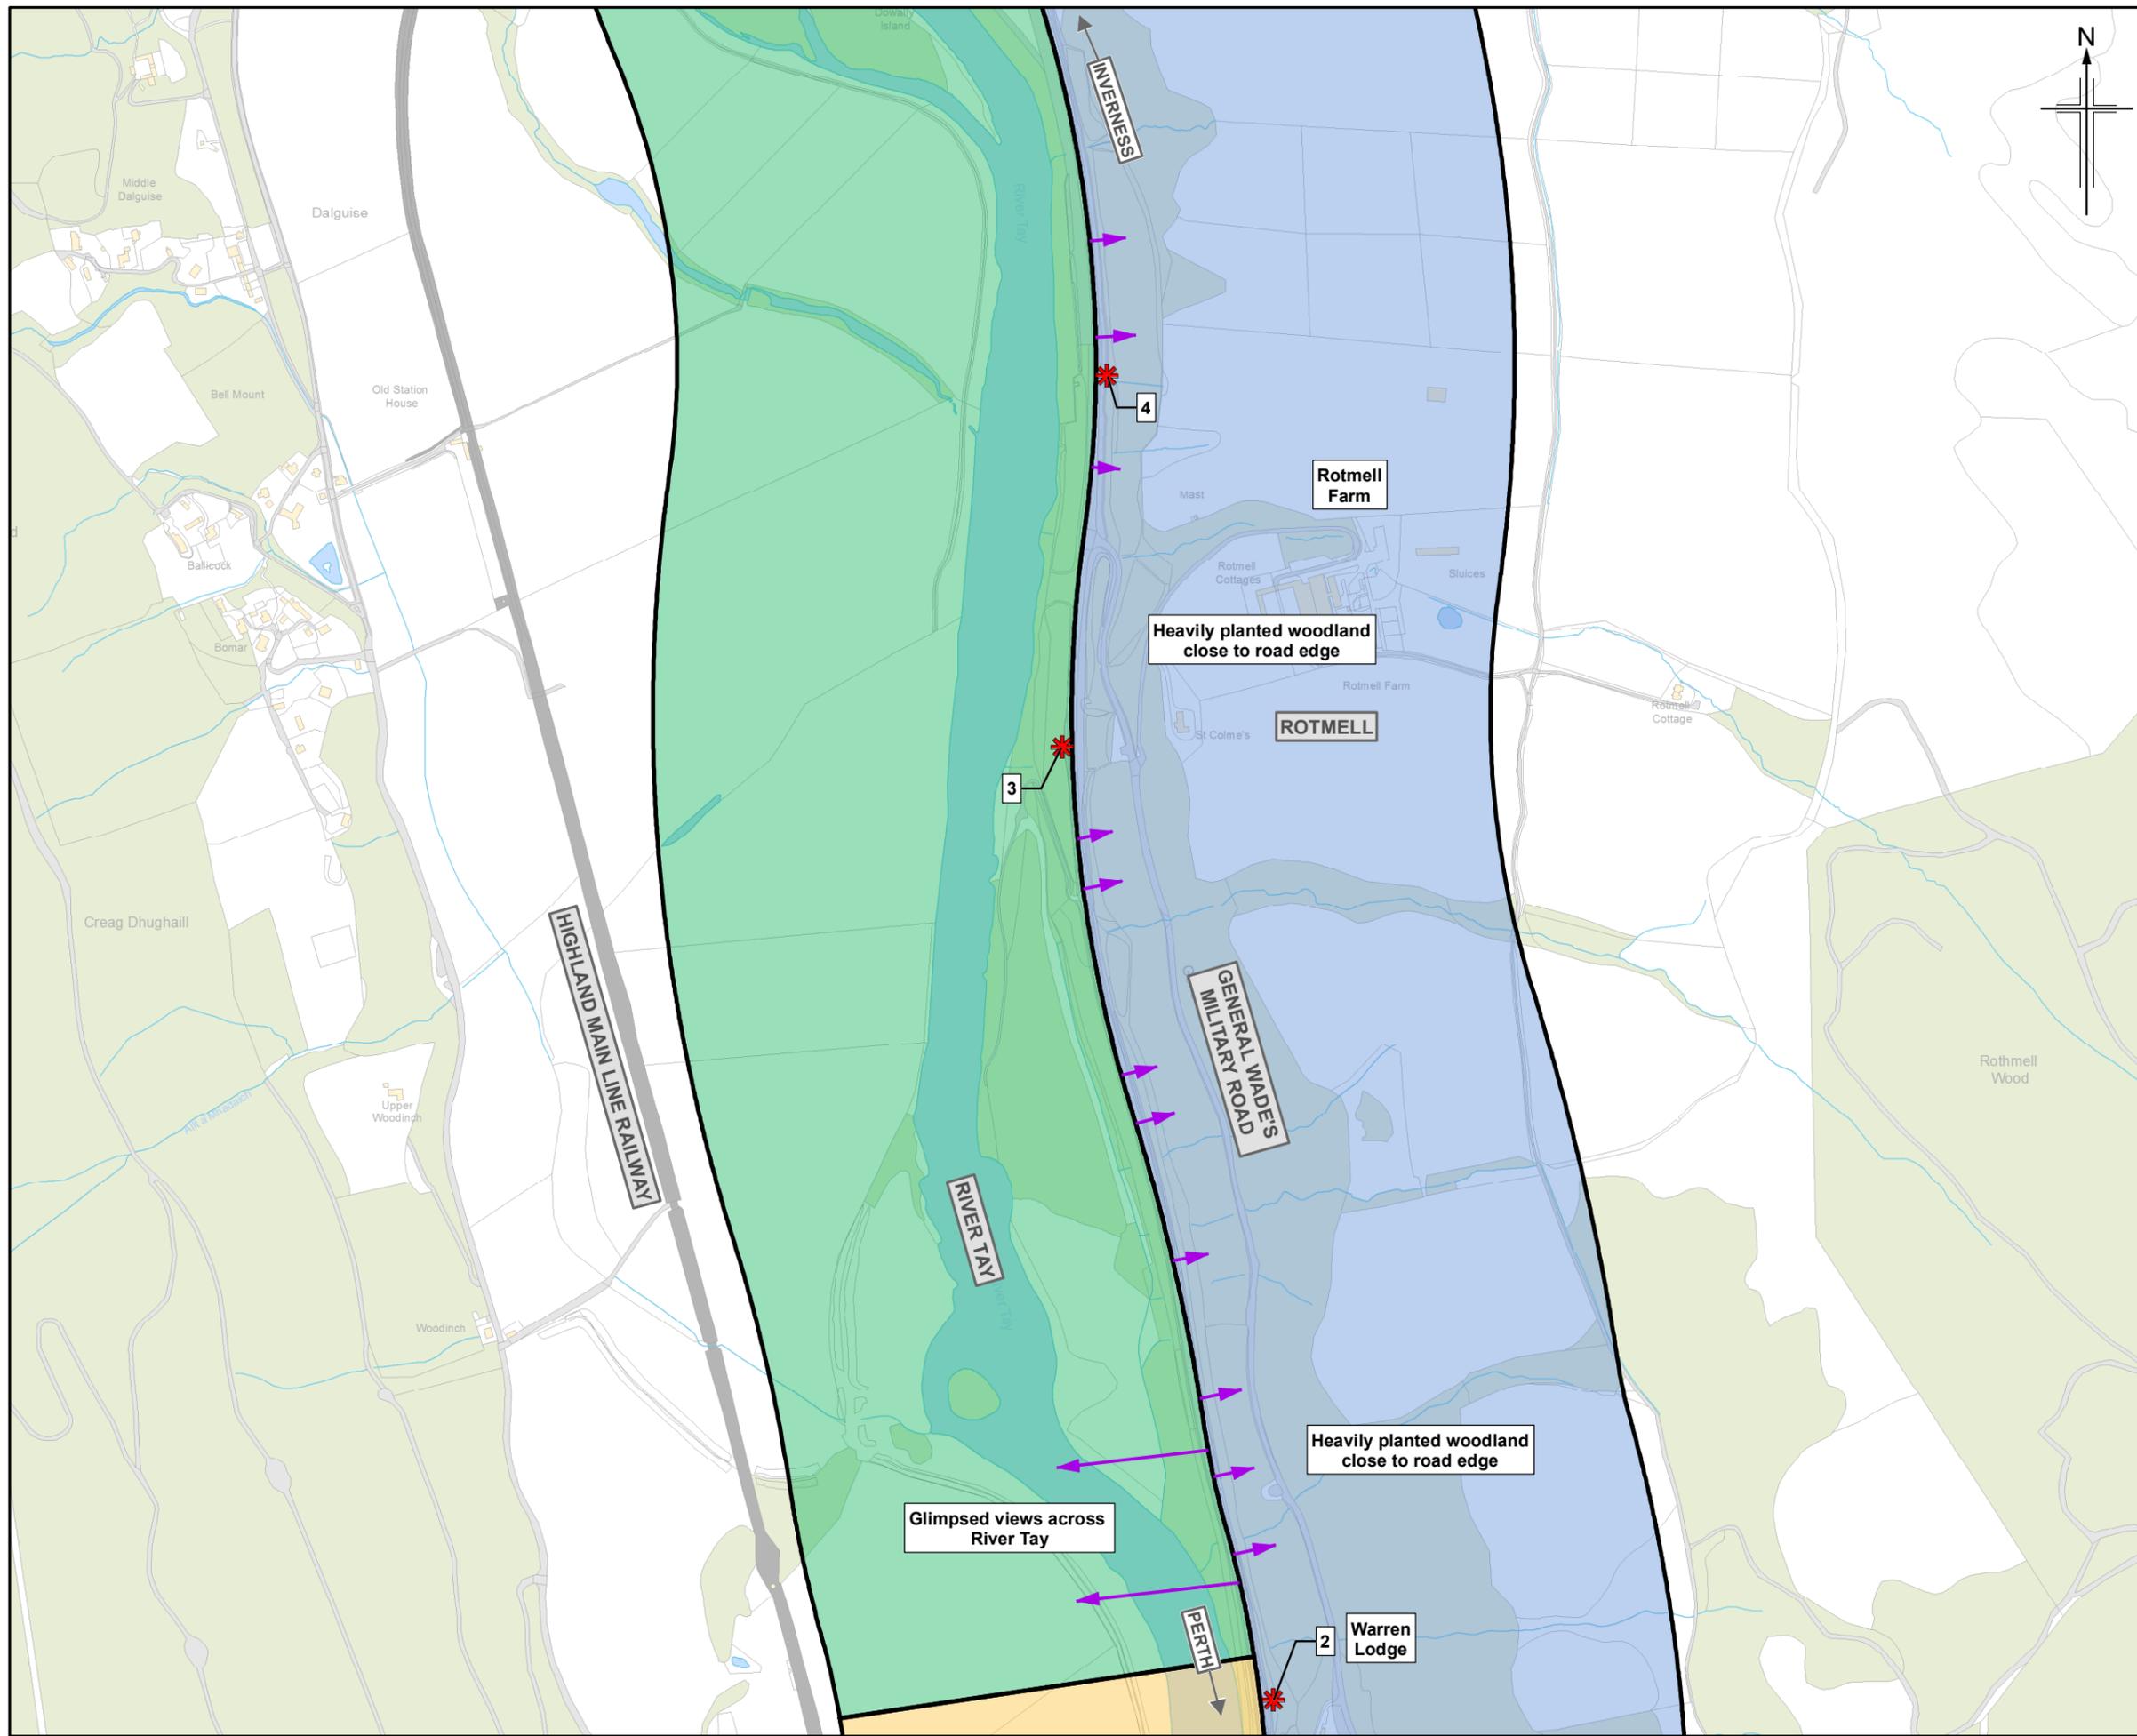

- Legend**
- Open views
 - Intermittent views
 - Restricted views
 - * Lay-by
 - Key views from the road

Rev.	Rev. Date	Purpose of revision	Orig/Dwn	Checkd	Rev'd	Apprv'd
0	JUL 2018	ES Publication	PM	DD	MP	AJG

JACOBS
 95 Bothwell Street, Glasgow, G2 7HX, UK.
 Tel: +44(0)141 243 8000
 www.jacobs.com

Client

 TRANSPORT SCOTLAND
 COMHDAH ALBA



Project

A9 DUALLING
 PERTH TO INVERNESS
 Tay Crossing to Ballinluig

Drawing title
Environmental Statement
Views from Existing A9

Sheet 2 of 5

Drawing Status	FINAL		
Scale	1:7,500	@ A3	DO NOT SCALE
Jacobs No.	B2140003		
BIM No.			
Drawing number	Figure 9.3b		Rev 0

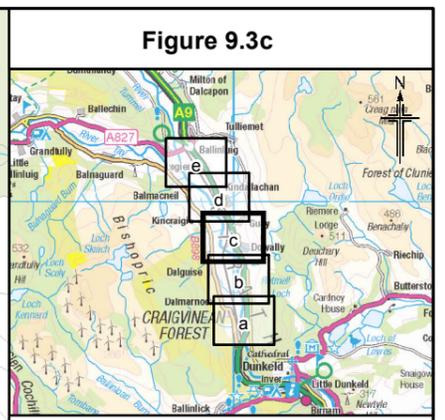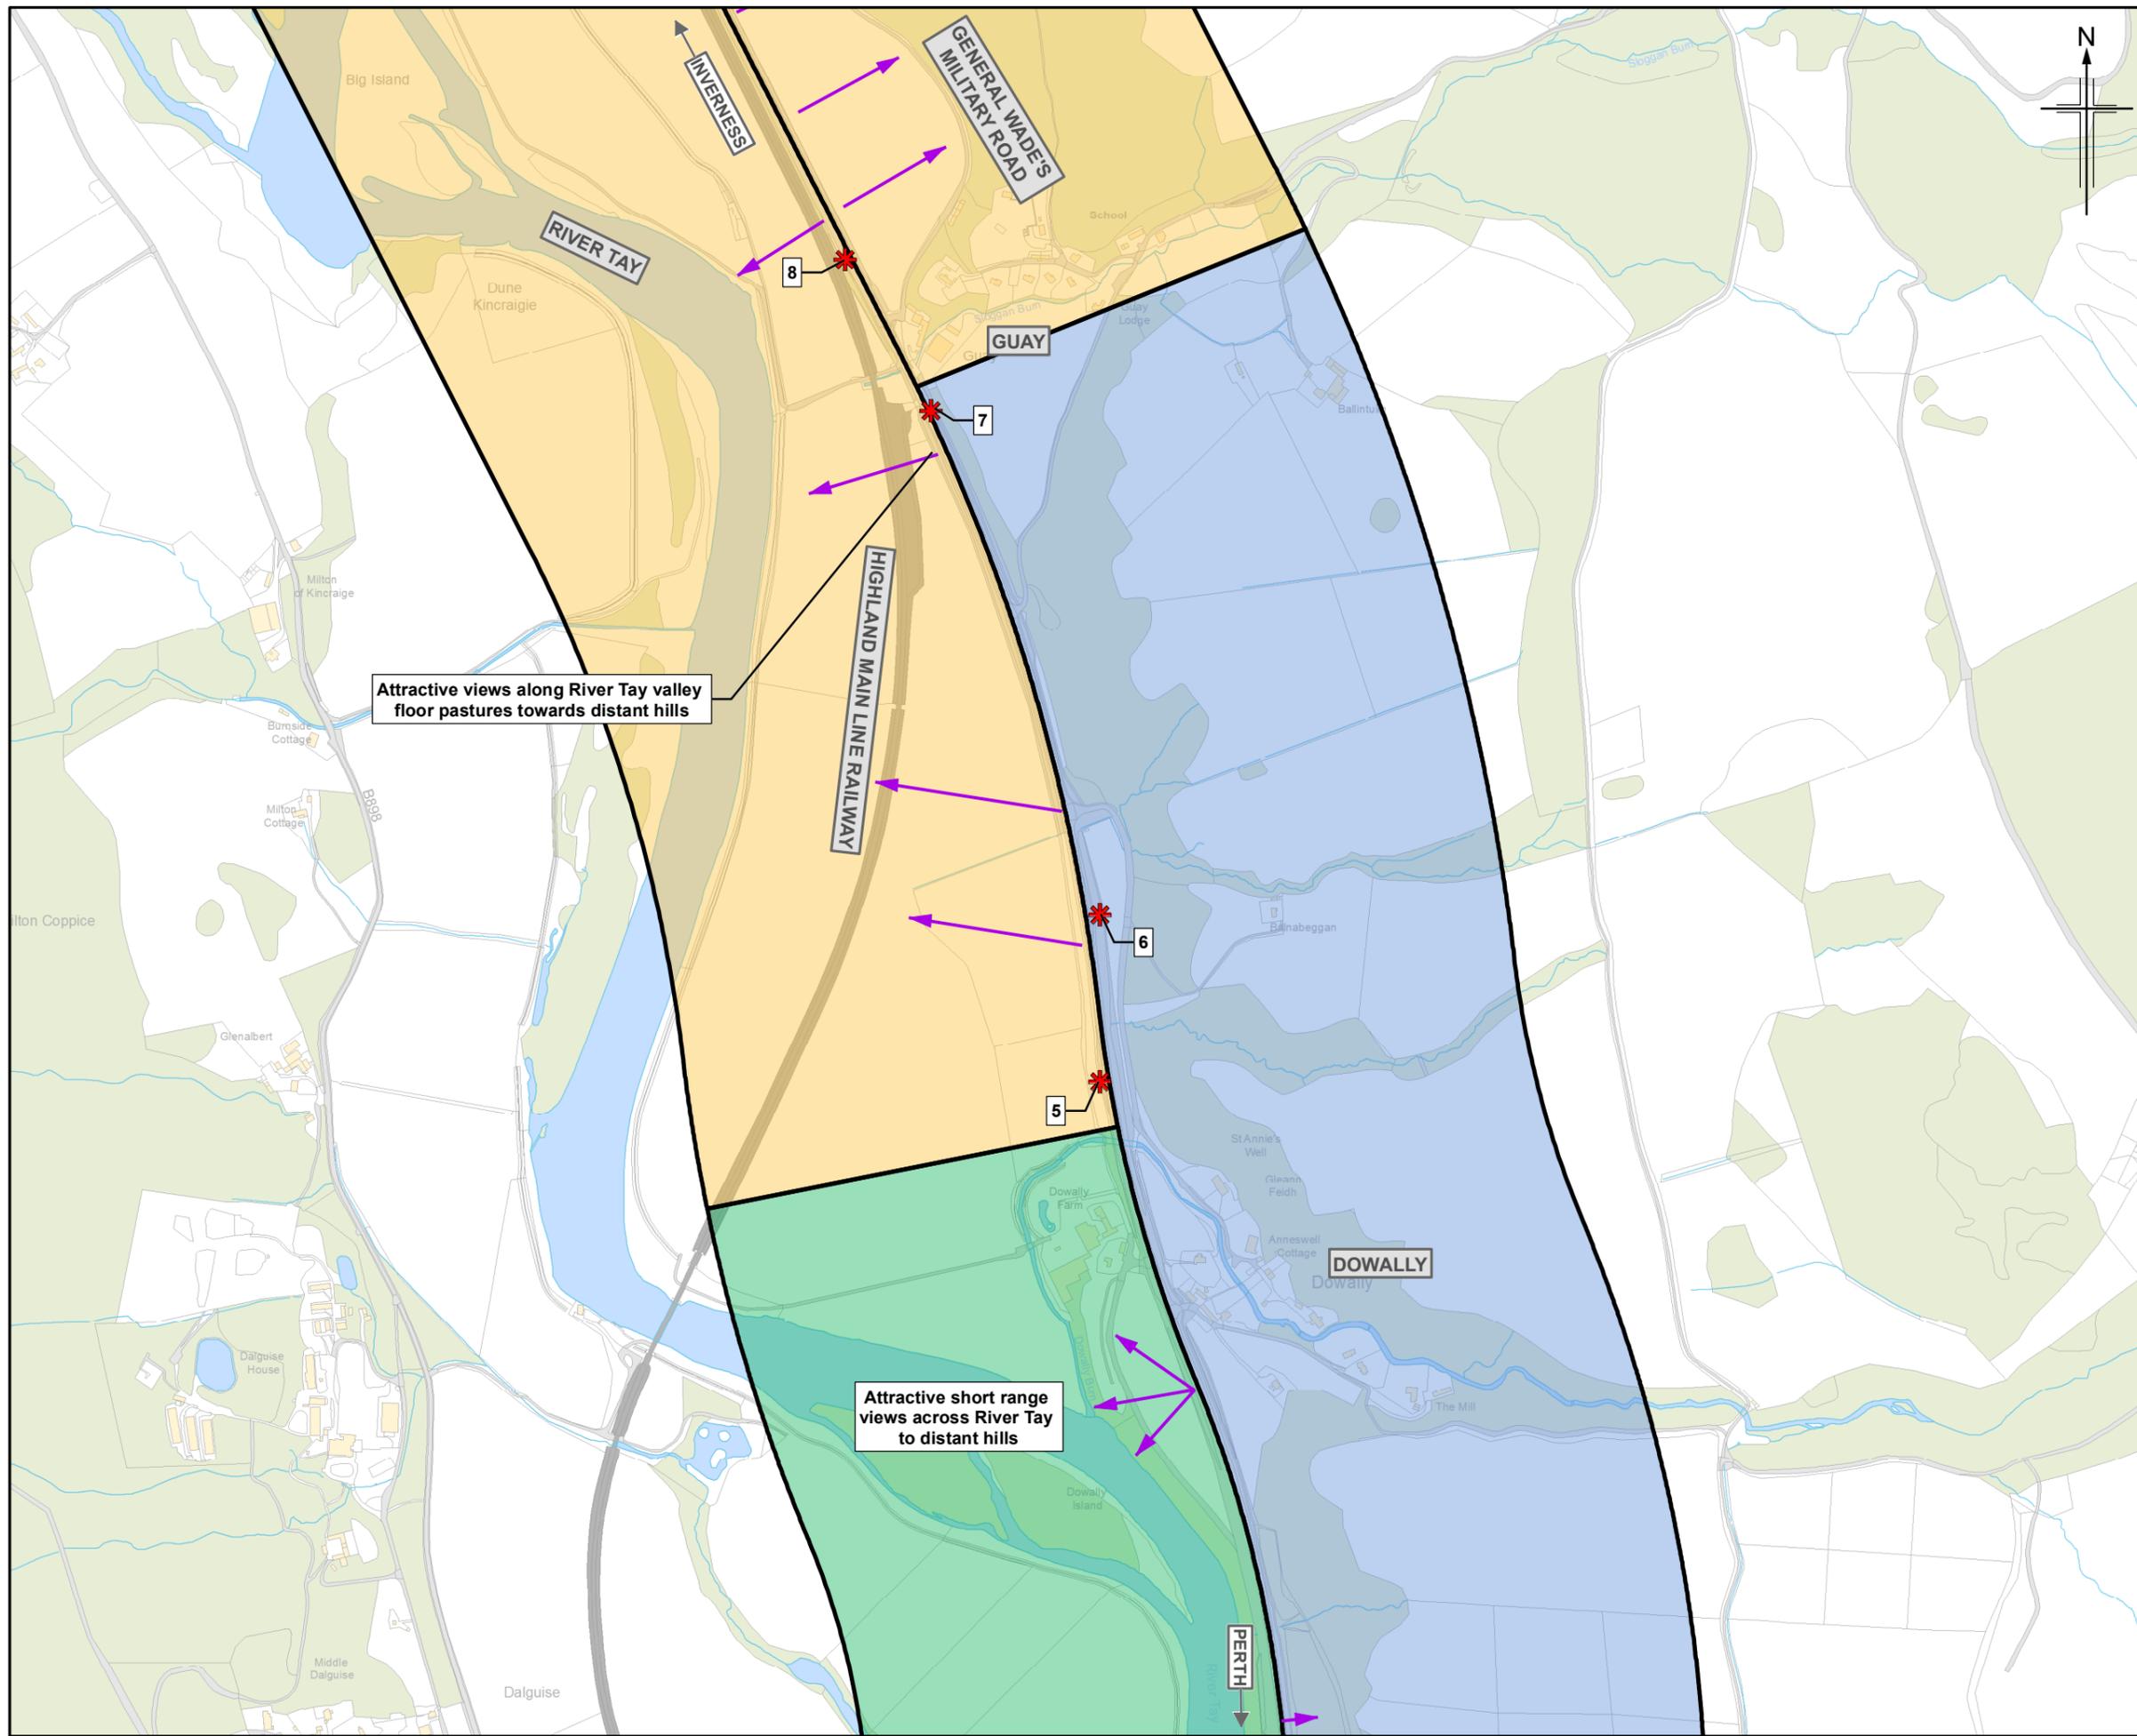

- Legend**
- Open views
 - Intermittent views
 - Restricted views
 - * Lay-by
 - Key views from the road

Attractive views along River Tay valley floor pastures towards distant hills

Attractive short range views across River Tay to distant hills

Rev.	Rev. Date	ES Publication	PM	DD	MP	AUG
0	JUL 2018	ES Publication				

JACOBS
 95 Bothwell Street, Glasgow, G2 7HX, UK.
 Tel: +44(0)141 243 8000
 www.jacobs.com

Client

 TRANSPORT SCOTLAND
 COMHARAL ALBA

Project


A9 DUALLING
 PERTH TO INVERNESS
 Tay Crossing to Ballinluig



Drawing title
**Environmental Statement
 Views from Existing A9**

Sheet 3 of 5

Drawing Status	FINAL		
Scale	1:7,500	@ A3	DO NOT SCALE
Jacobs No.	B2140003		
BIM No.			
Drawing number	Figure 9.3c	Rev	0

© Copyright 2018 Jacobs U.K. Limited. The concepts and information contained in this document are the property of Jacobs. Use or copying of this document in whole or in part without the written permission of Jacobs constitutes an infringement of copyright. Limitation: This drawing has been prepared on behalf of, and for the exclusive use of Jacobs' Client, and is subject to, and issued in accordance with, the provisions of the contract between Jacobs and the Client. Jacobs accepts no liability or responsibility whatsoever for, or in respect of, any use of, or reliance upon, this drawing by any third party.

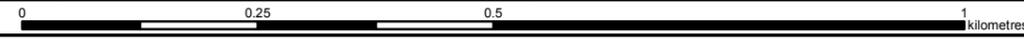

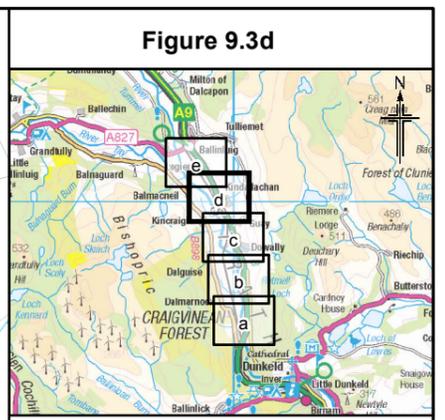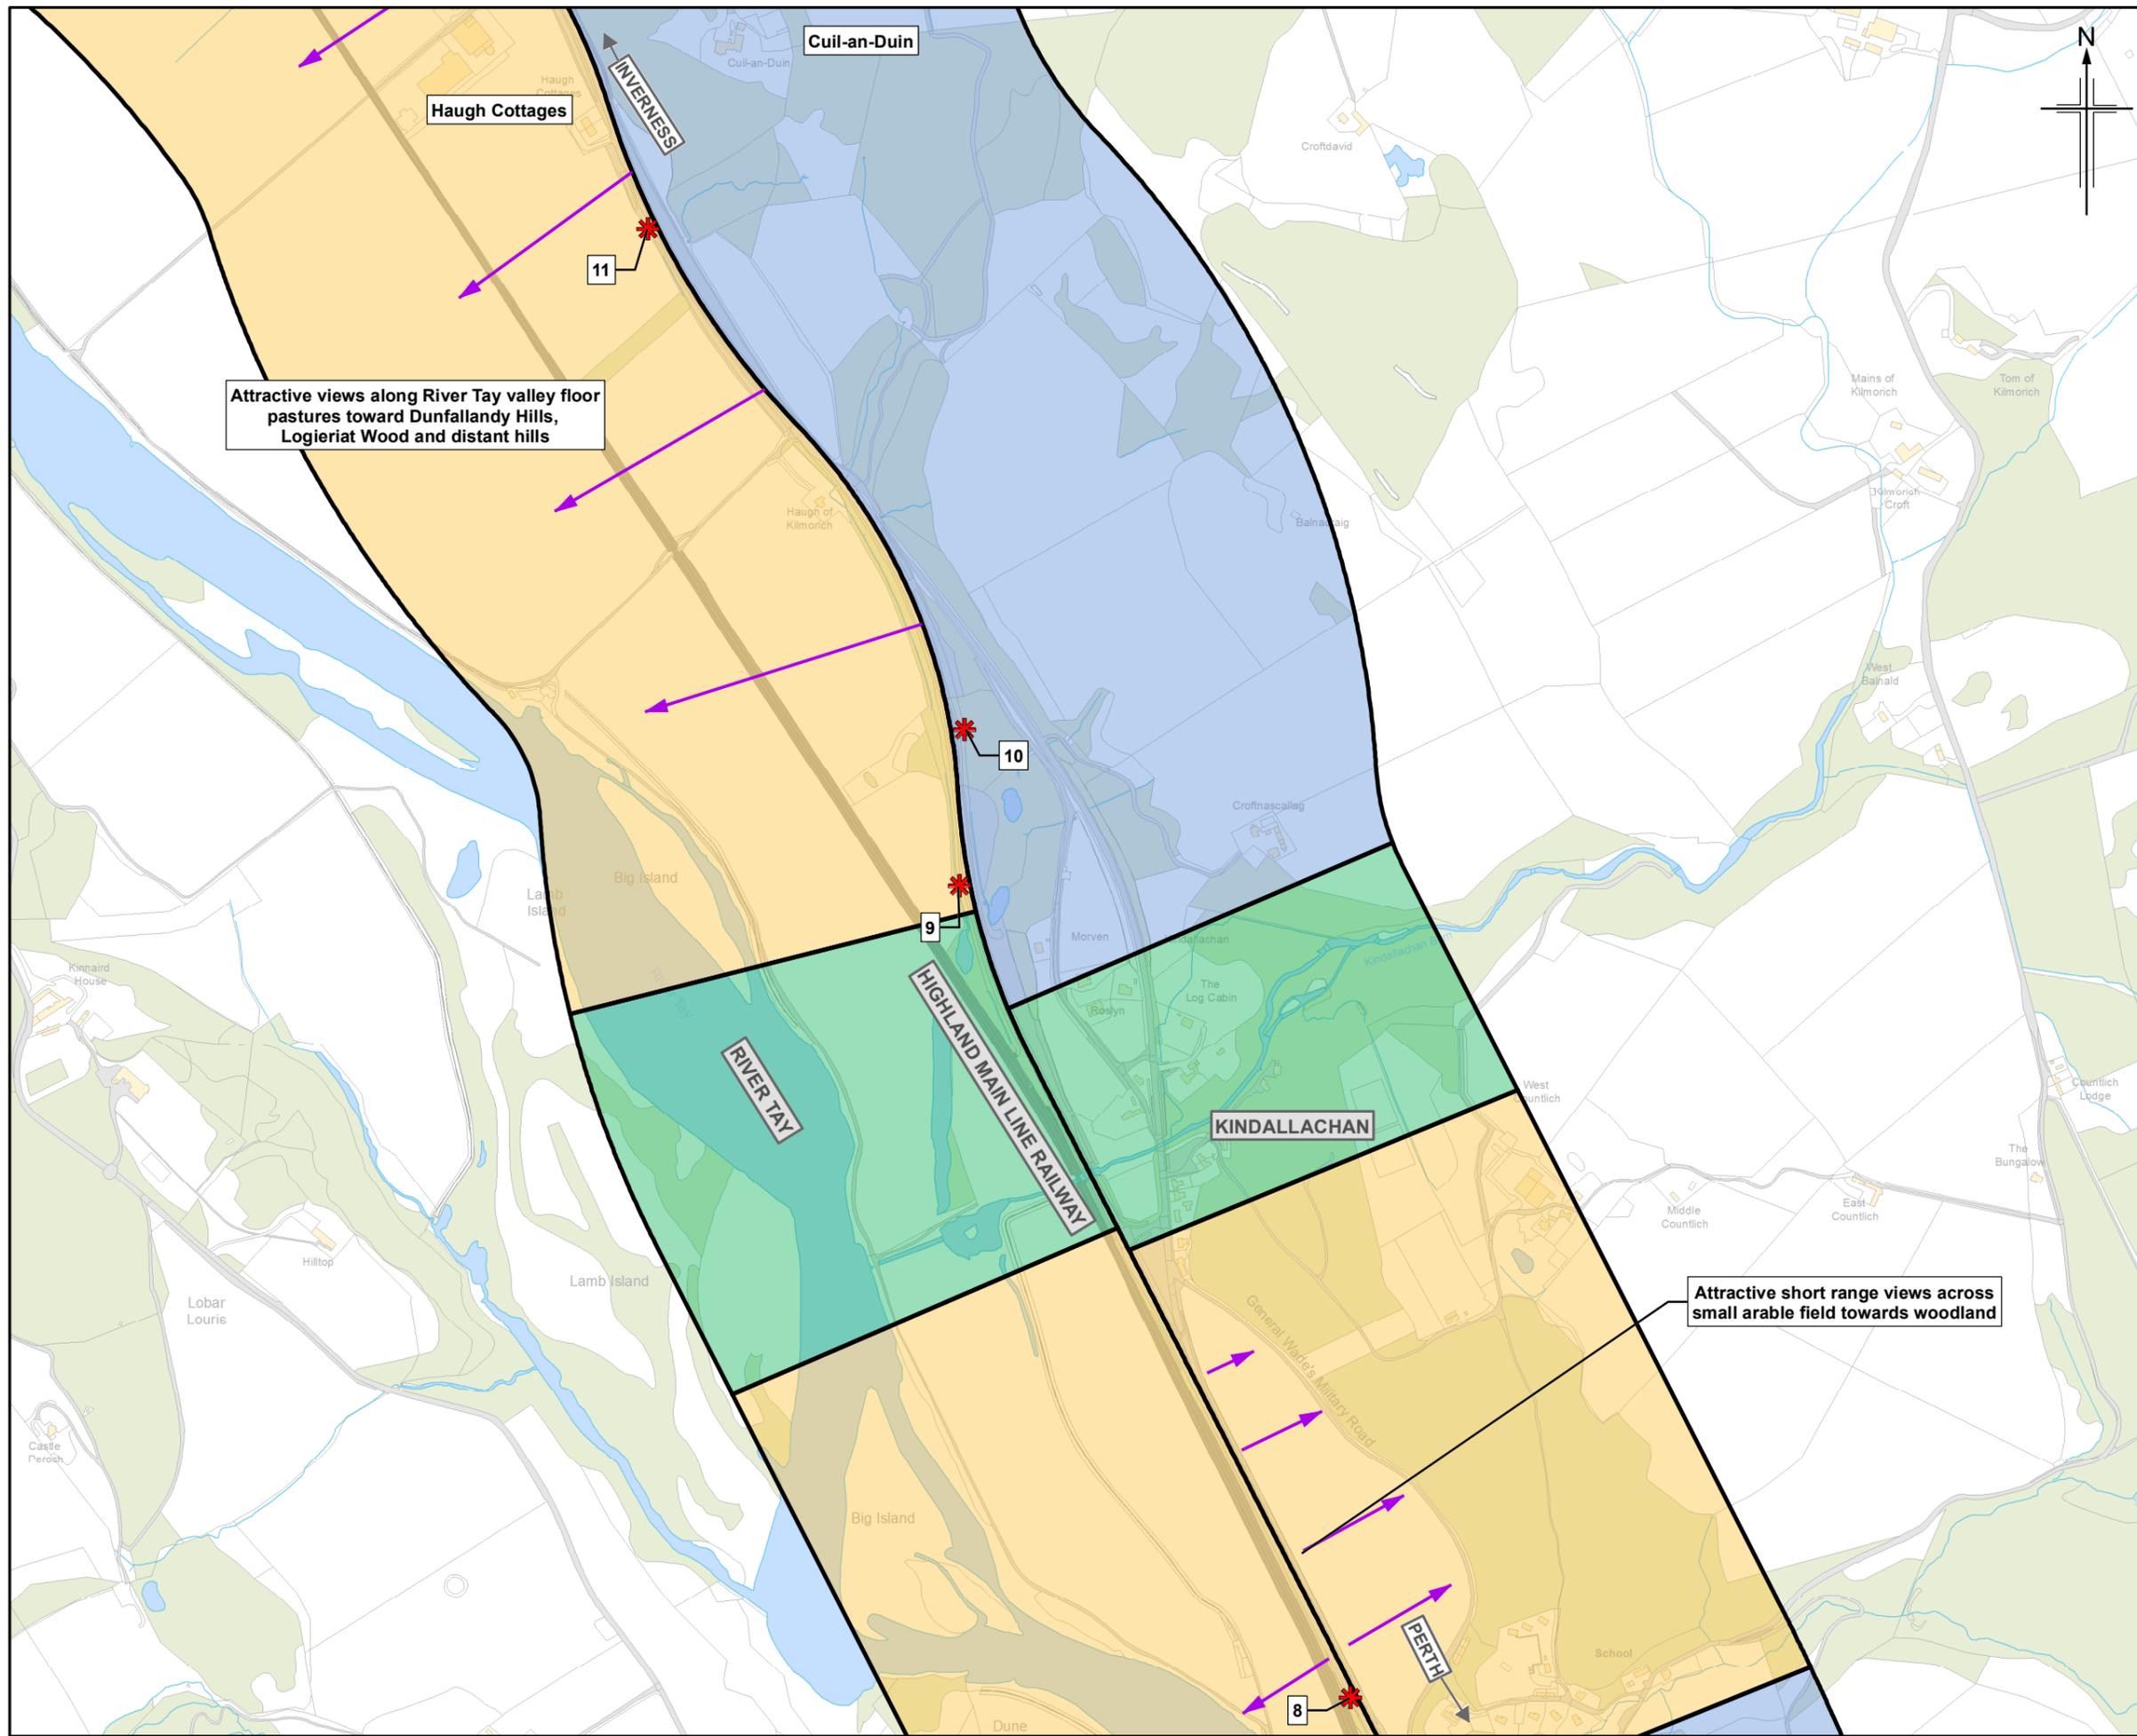

- Legend**
- Open views
 - Intermittent views
 - Restricted views
 - * Lay-by
 - Key views from the road

Rev.	Rev. Date	Purpose of revision	Orig/Dwn	Checked	Rev'd	Apprv'd
0	JUL 2018	ES Publication		PM	DD	MP

JACOBS
 95 Booth Street, Glasgow, G2 7HX, UK.
 Tel: +44(0)141 243 8000
 www.jacobs.com

Client

 TRANSPORT SCOTLAND
 COMHDAHL ALBA

Project


A9 DUALLING
 PERTH TO INVERNESS
 Tay Crossing to Ballinluig



Drawing title
**Environmental Statement
 Views from Existing A9**

Sheet 4 of 5

Drawing Status	FINAL
Scale	1:7,500 @ A3 DO NOT SCALE
Jacobs No.	B2140003
BIM No.	
Drawing number	Figure 9.3d
Rev	0

© Copyright 2018 Jacobs U.K. Limited. The concepts and information contained in this document are the property of Jacobs. Use or copying of this document in whole or in part without the written permission of Jacobs constitutes an infringement of copyright. Limitation: This drawing has been prepared on behalf of, and for the exclusive use of Jacobs' Client, and is subject to, and issued in accordance with, the provisions of the contract between Jacobs and the Client. Jacobs accepts no liability or responsibility whatsoever for, or in respect of, any use of, or reliance upon, this drawing by any third party.

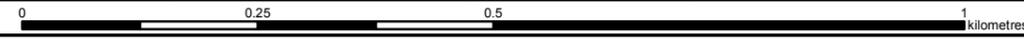

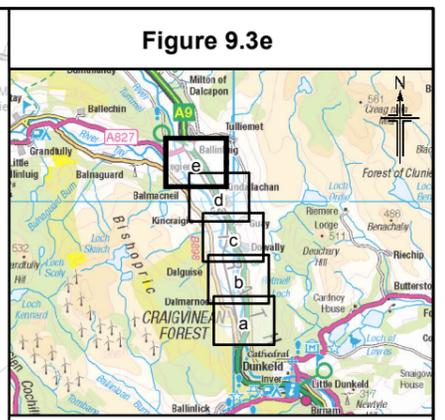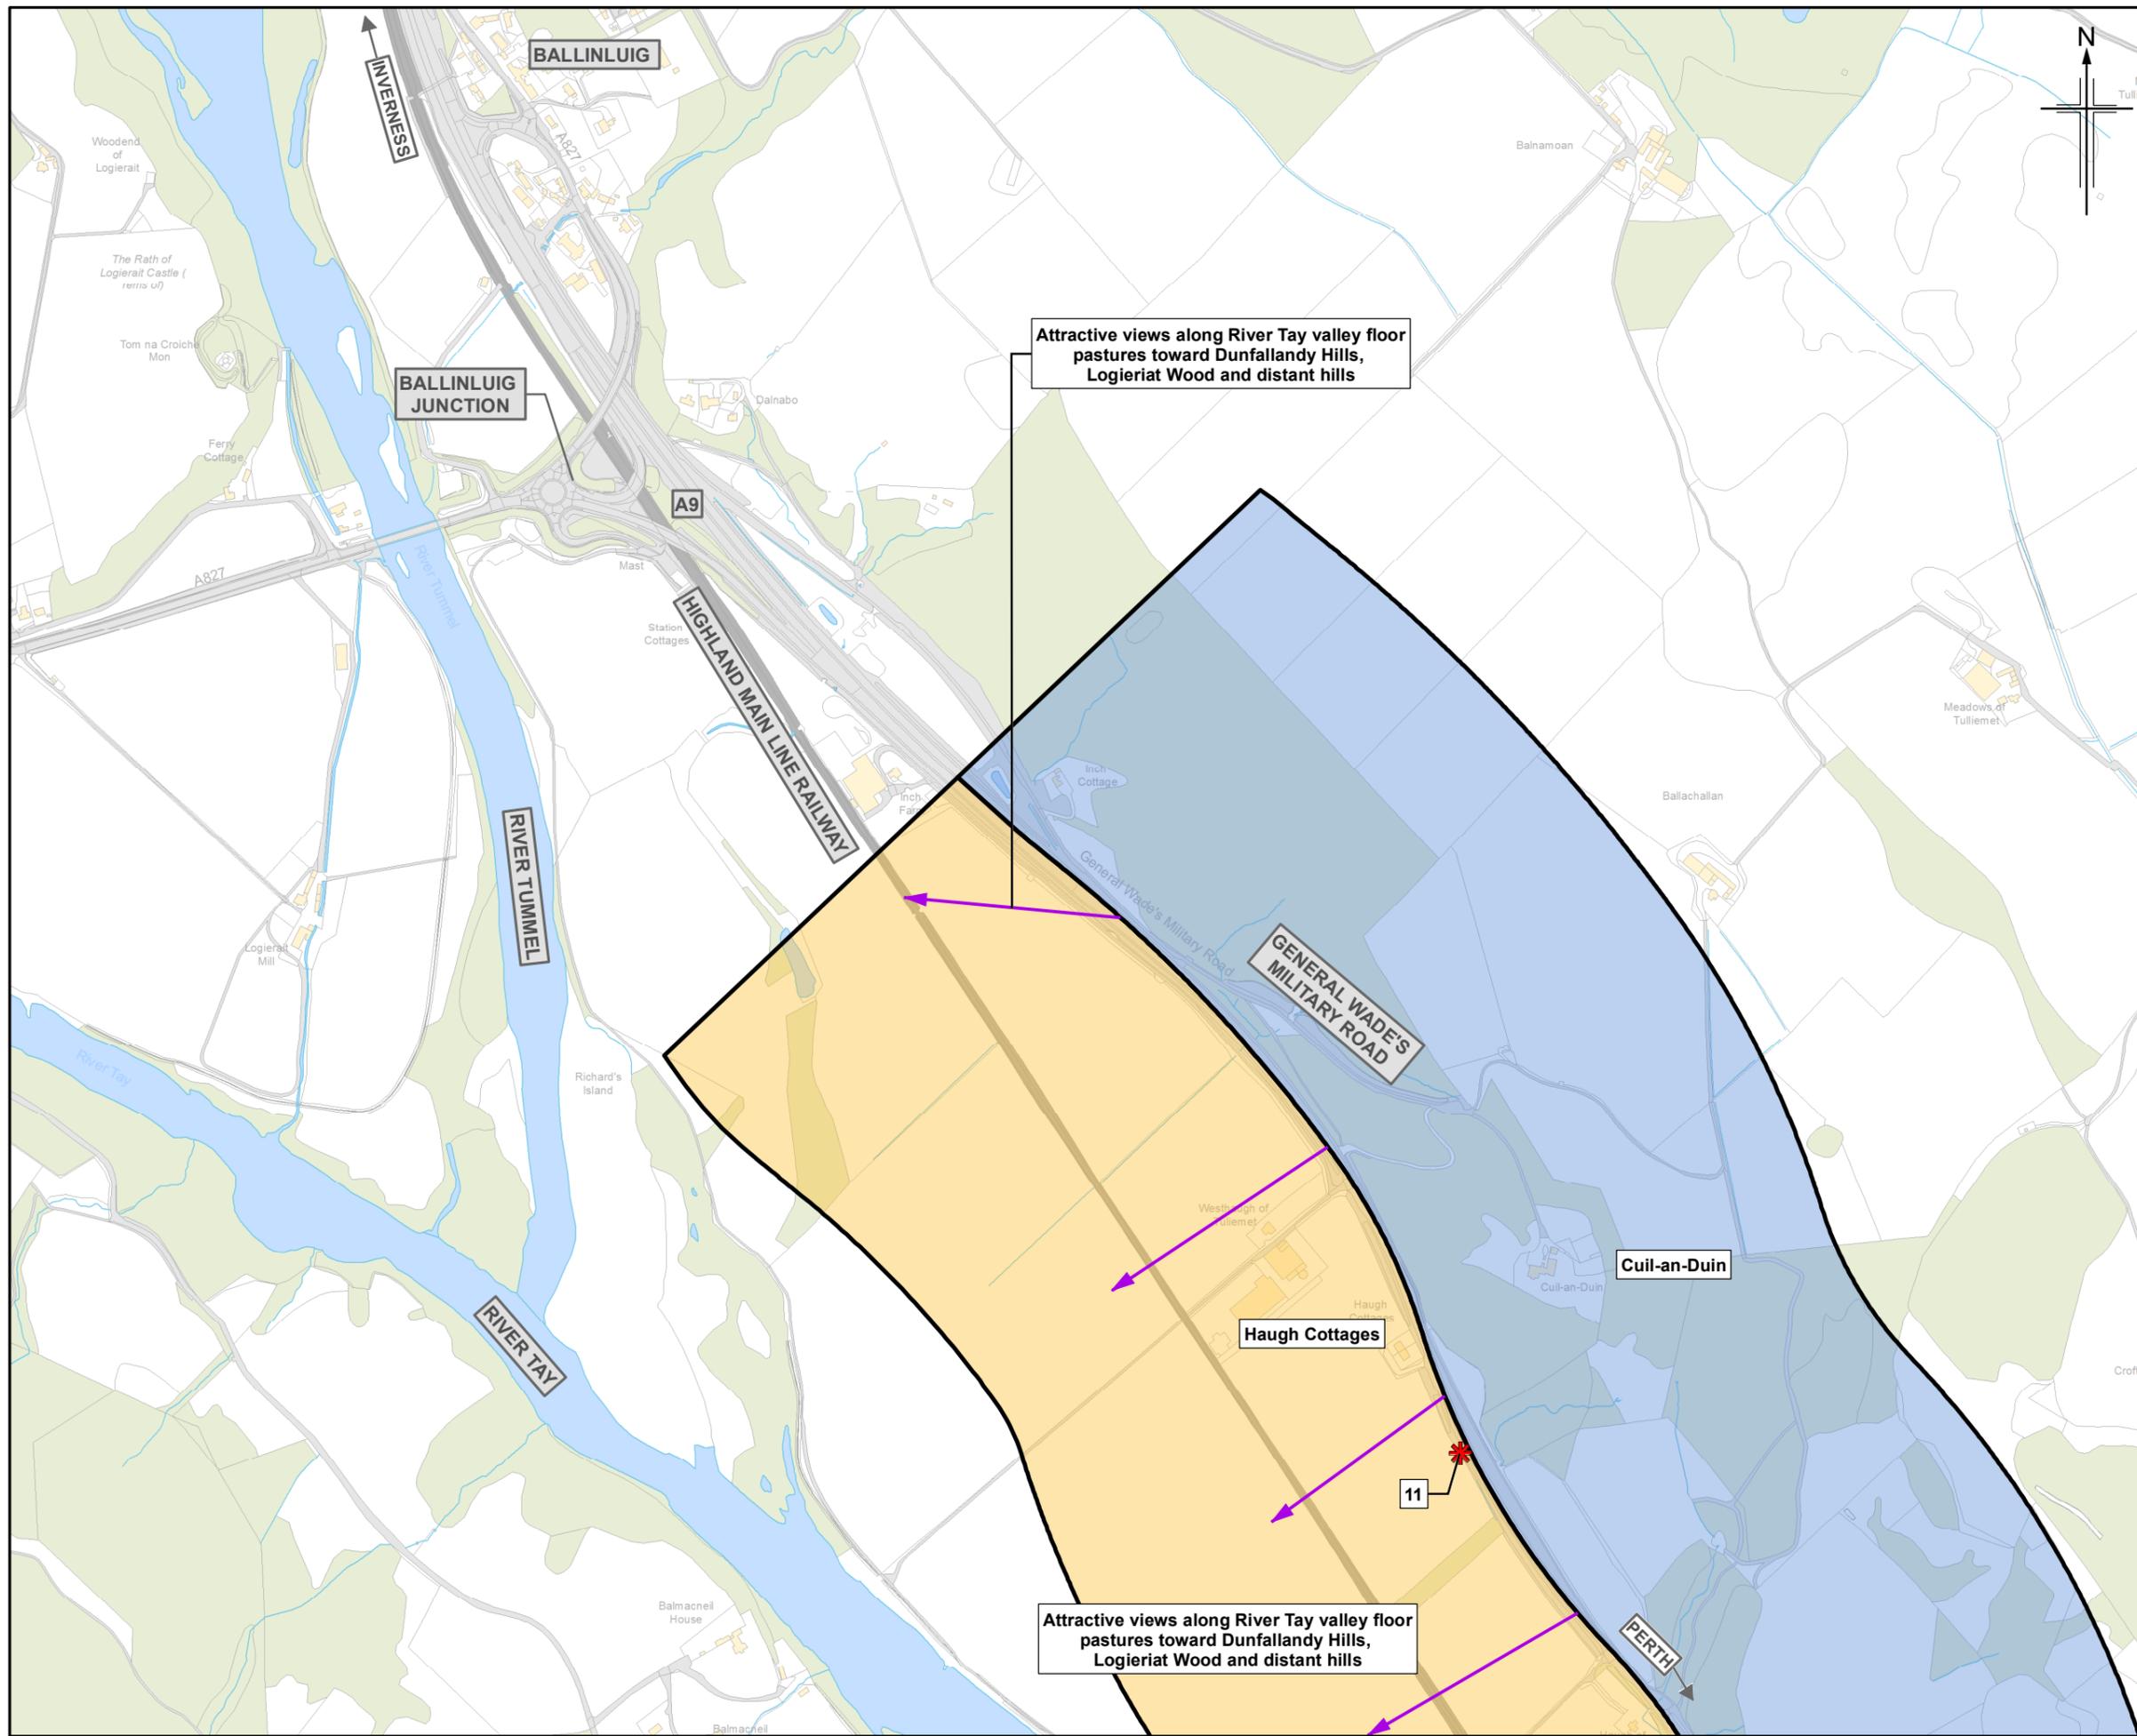

- Legend**
- Open views
 - Intermittent views
 - Restricted views
 - * Lay-by
 - Key views from the road

Rev.	Rev. Date	Purpose of revision	Orig/Dwn	PM	DD	MP	AUG
0	JUL 2018	ES Publication					

JACOBS
 95 Bothwell Street, Glasgow, G2 7HX, UK.
 Tel: +44(0)141 243 8000
 www.jacobs.com

Client

 TRANSPORT SCOTLAND
 COMHDAHL ALBA

Project

A9 DUALLING
 PERTH TO INVERNESS
 Tay Crossing to Ballinluig

Drawing title
**Environmental Statement
 Views from Existing A9**

Sheet 5 of 5

Drawing Status	FINAL
Scale	1:7,500 @ A3 DO NOT SCALE
Jacobs No.	B2140003
BIM No.	
Drawing number	Figure 9.3e
Rev	0