

Legend

- Proposed scheme (DMRB Stage 3 design)
- SuDS
- 500m Study area
- Minor watercourses

Drainage Catchments

- A1
- A2
- B
- C
- D1
- D2
- E
- F1
- F2
- G1
- G2
- H

Rev.	Rev. Date	Appr'd	Purpose of revision	Orig/Dwn	Check/Rev'd	Appr'd
0	JUL 2018		ES Publication	RW	CS	DL

JACOBS
 25 Duthill Street, Glasgow, G2 7HX, UK.
 Tel: +44(0)141 243 8000
 www.jacobs.com

Client

 TRANSPORT SCOTLAND
 CÒRRAIDH ALBA

Project

A9 DUALLING
 PERTH TO INVERNESS
 Tay Crossing to Ballinluig



Drawing title
**Environmental Statement
 Drainage Catchments**

Sheet 1 of 4

Drawing Status	FINAL
Scale	1:10,000 @ A3 DO NOT SCALE
Jacobs No.	B2140003
BIM No.	
Drawing number	Figure 11.4a
Rev	0

© Copyright 2018 Jacobs U.K. Limited. The concepts and information contained in this document are the property of Jacobs. Use or copying of this document in whole or in part without the written permission of Jacobs constitutes an infringement of copyright. Limitation: This drawing has been prepared on behalf of, and for the exclusive use of Jacobs' Client, and is subject to, and issued in accordance with, the provisions of the contract between Jacobs and the Client. Jacobs accepts no liability or responsibility whatsoever for, or in respect of, any use of, or reliance upon, this drawing by any third party.



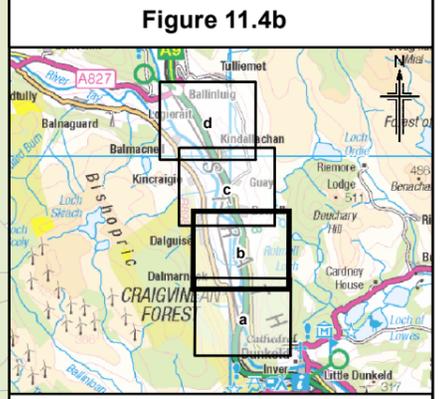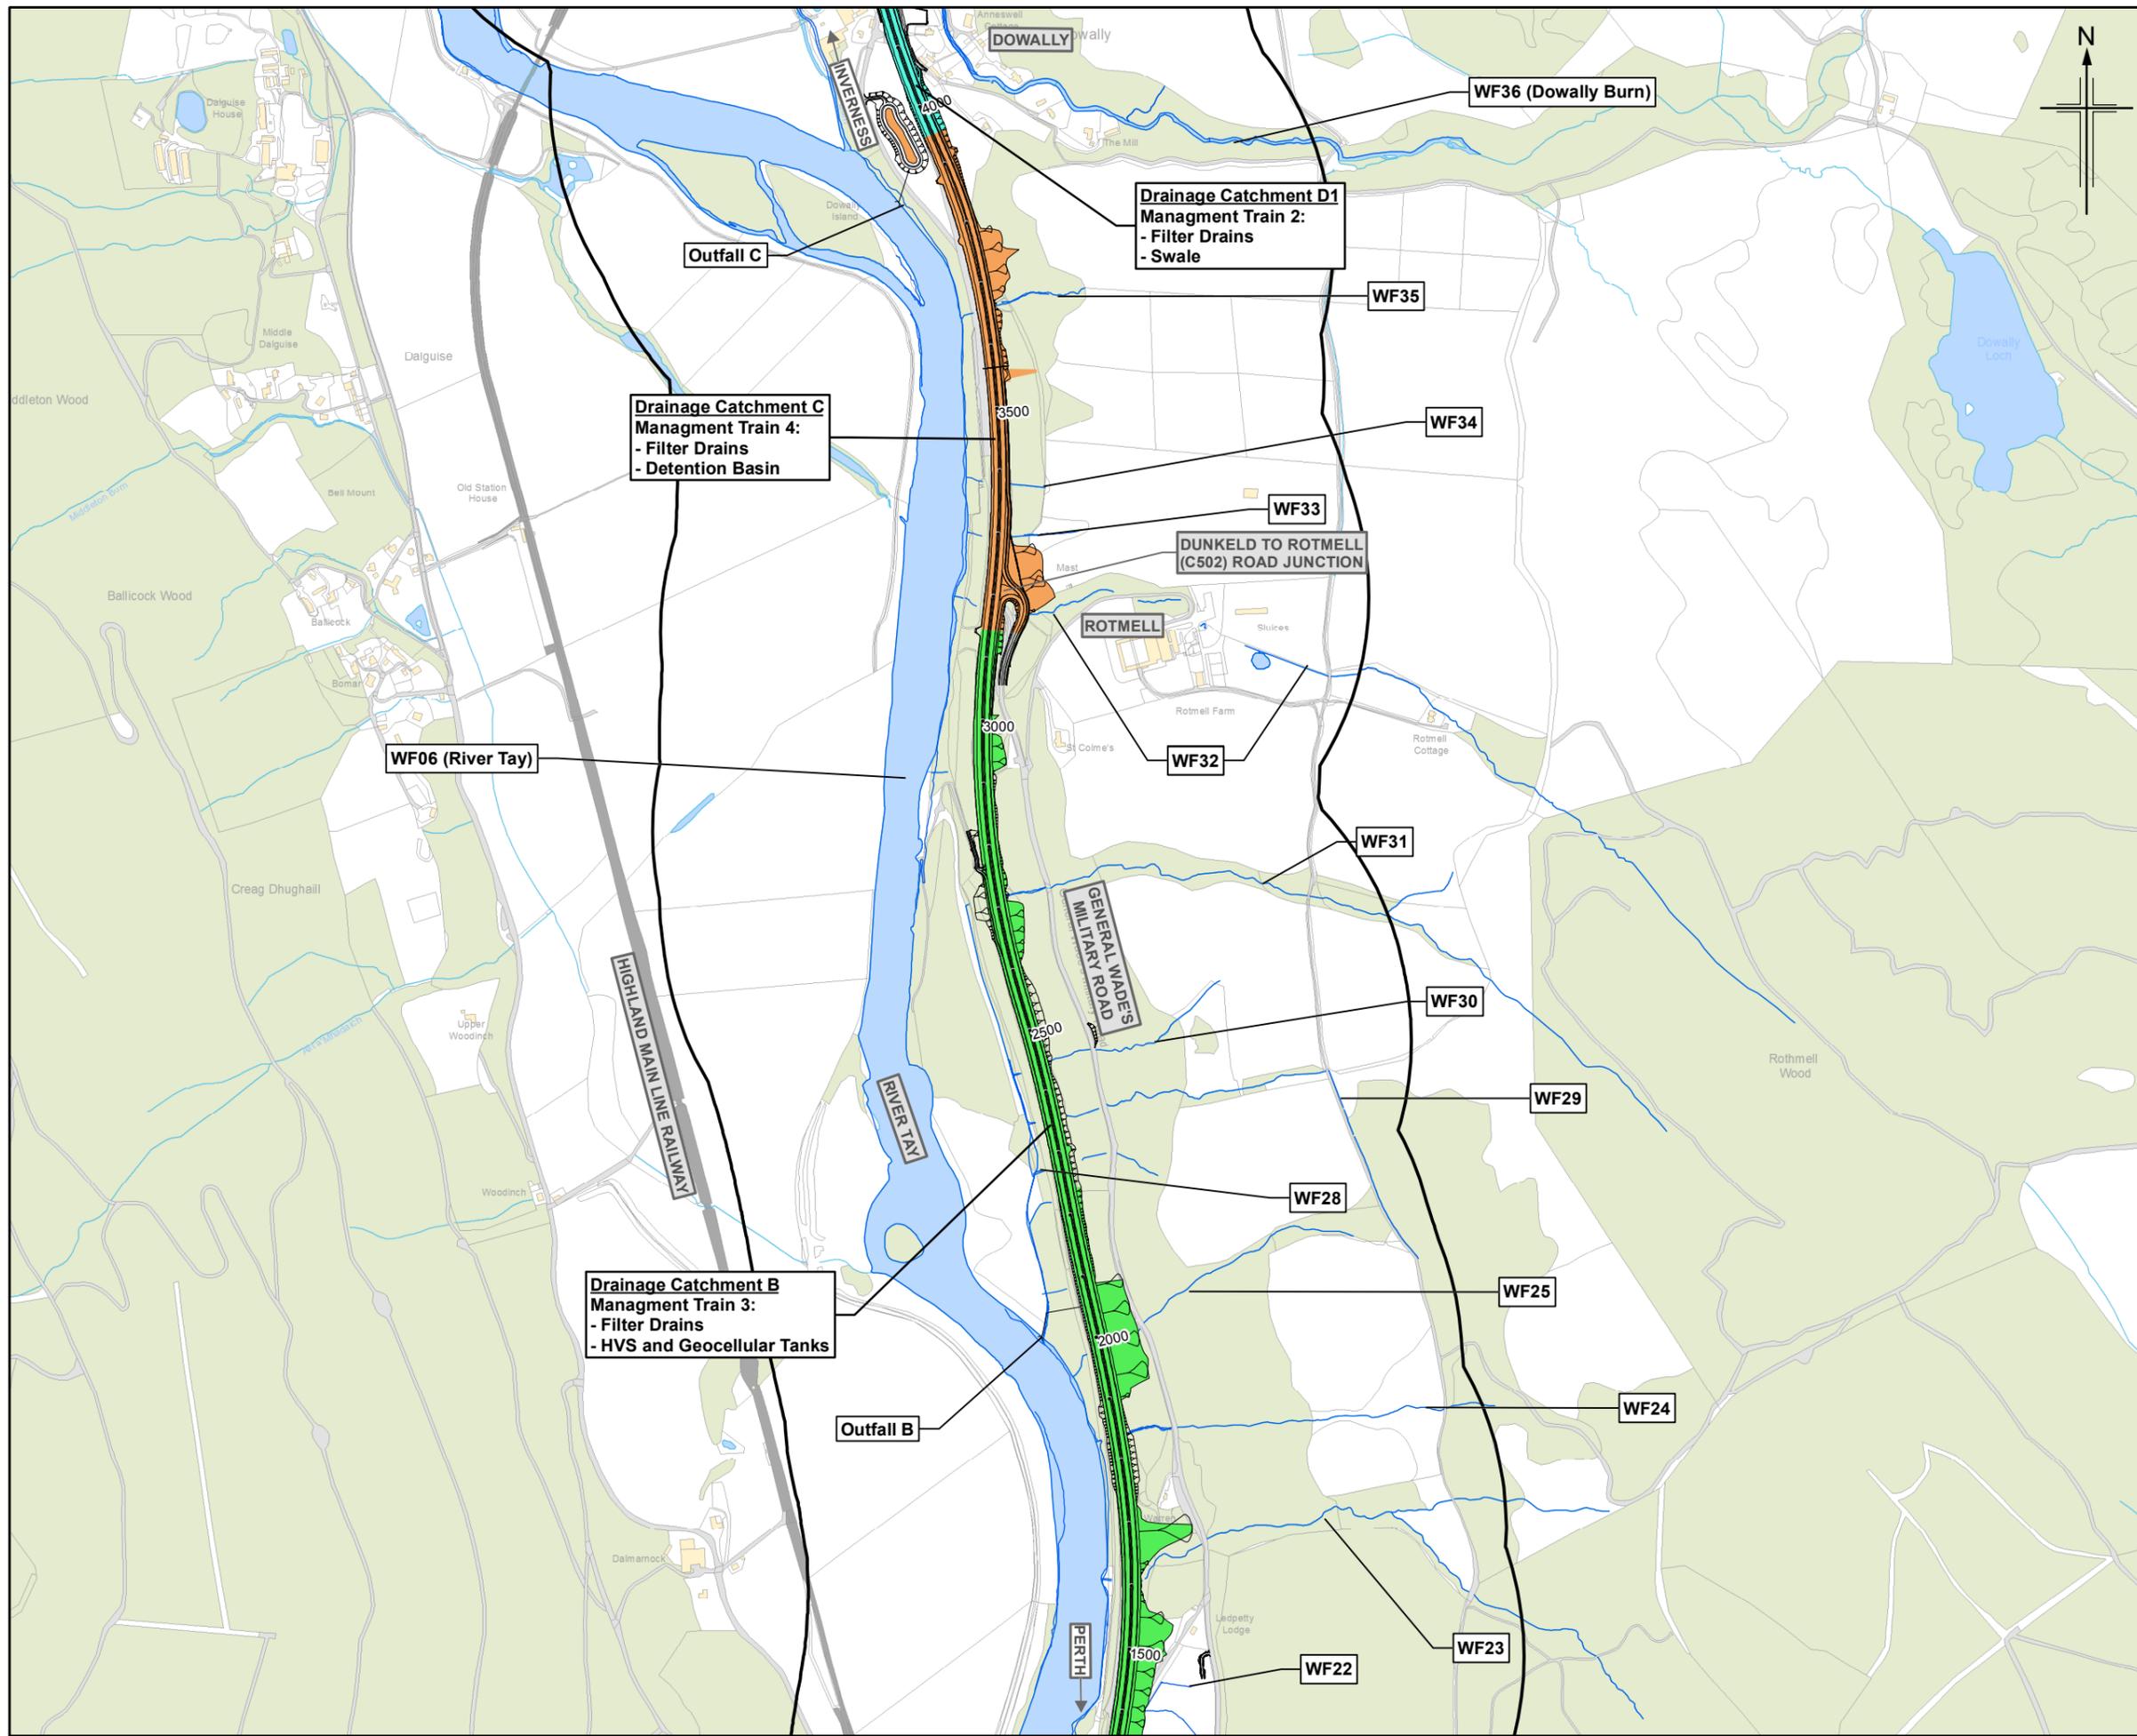

Legend

- Proposed scheme (DMRB Stage 3 design)
- SuDS
- 500m Study area
- Minor watercourses

Drainage Catchments

- A1
- A2
- B
- C
- D1
- D2
- E
- F1
- F2
- G1
- G2
- H

Rev.	Rev. Date	Purpose of revision	Orig/Dwn	Check/Rev'd	Apprv'd	
0	JUL 2018	ES Publication	RW	CS	DL	AJG

JACOBS
 25 Bothwell Street, Glasgow, G2 7HX, UK.
 Tel: +44(0)141 243 8000
 www.jacobs.com

Client

 TRANSPORT SCOTLAND
 CÒRRAIDH ALBA

Project


A9 DUALLING
 PERTH TO INVERNESS
 Tay Crossing to Ballinluig



Drawing title
**Environmental Statement
 Drainage Catchments**

Sheet 2 of 4

Drawing Status	FINAL
Scale	1:10,000 @ A3 DO NOT SCALE
Jacobs No.	B2140003
BIM No.	
Drawing number	Figure 11.4b
Rev	0

© Copyright 2018 Jacobs U.K. Limited. The concepts and information contained in this document are the property of Jacobs. Use or copying of this document in whole or in part without the written permission of Jacobs constitutes an infringement of copyright. Limitation: This drawing has been prepared on behalf of, and for the exclusive use of Jacobs' Client, and is subject to, and issued in accordance with, the provisions of the contract between Jacobs and the Client. Jacobs accepts no liability or responsibility whatsoever for, or in respect of, any use of, or reliance upon, this drawing by any third party.

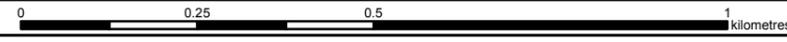

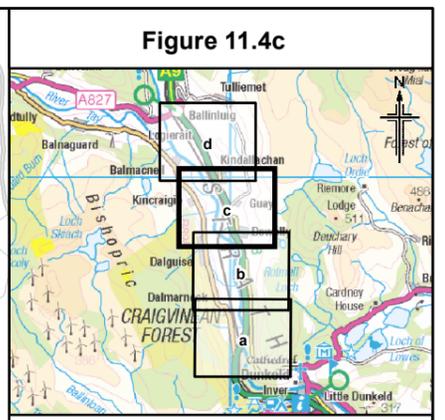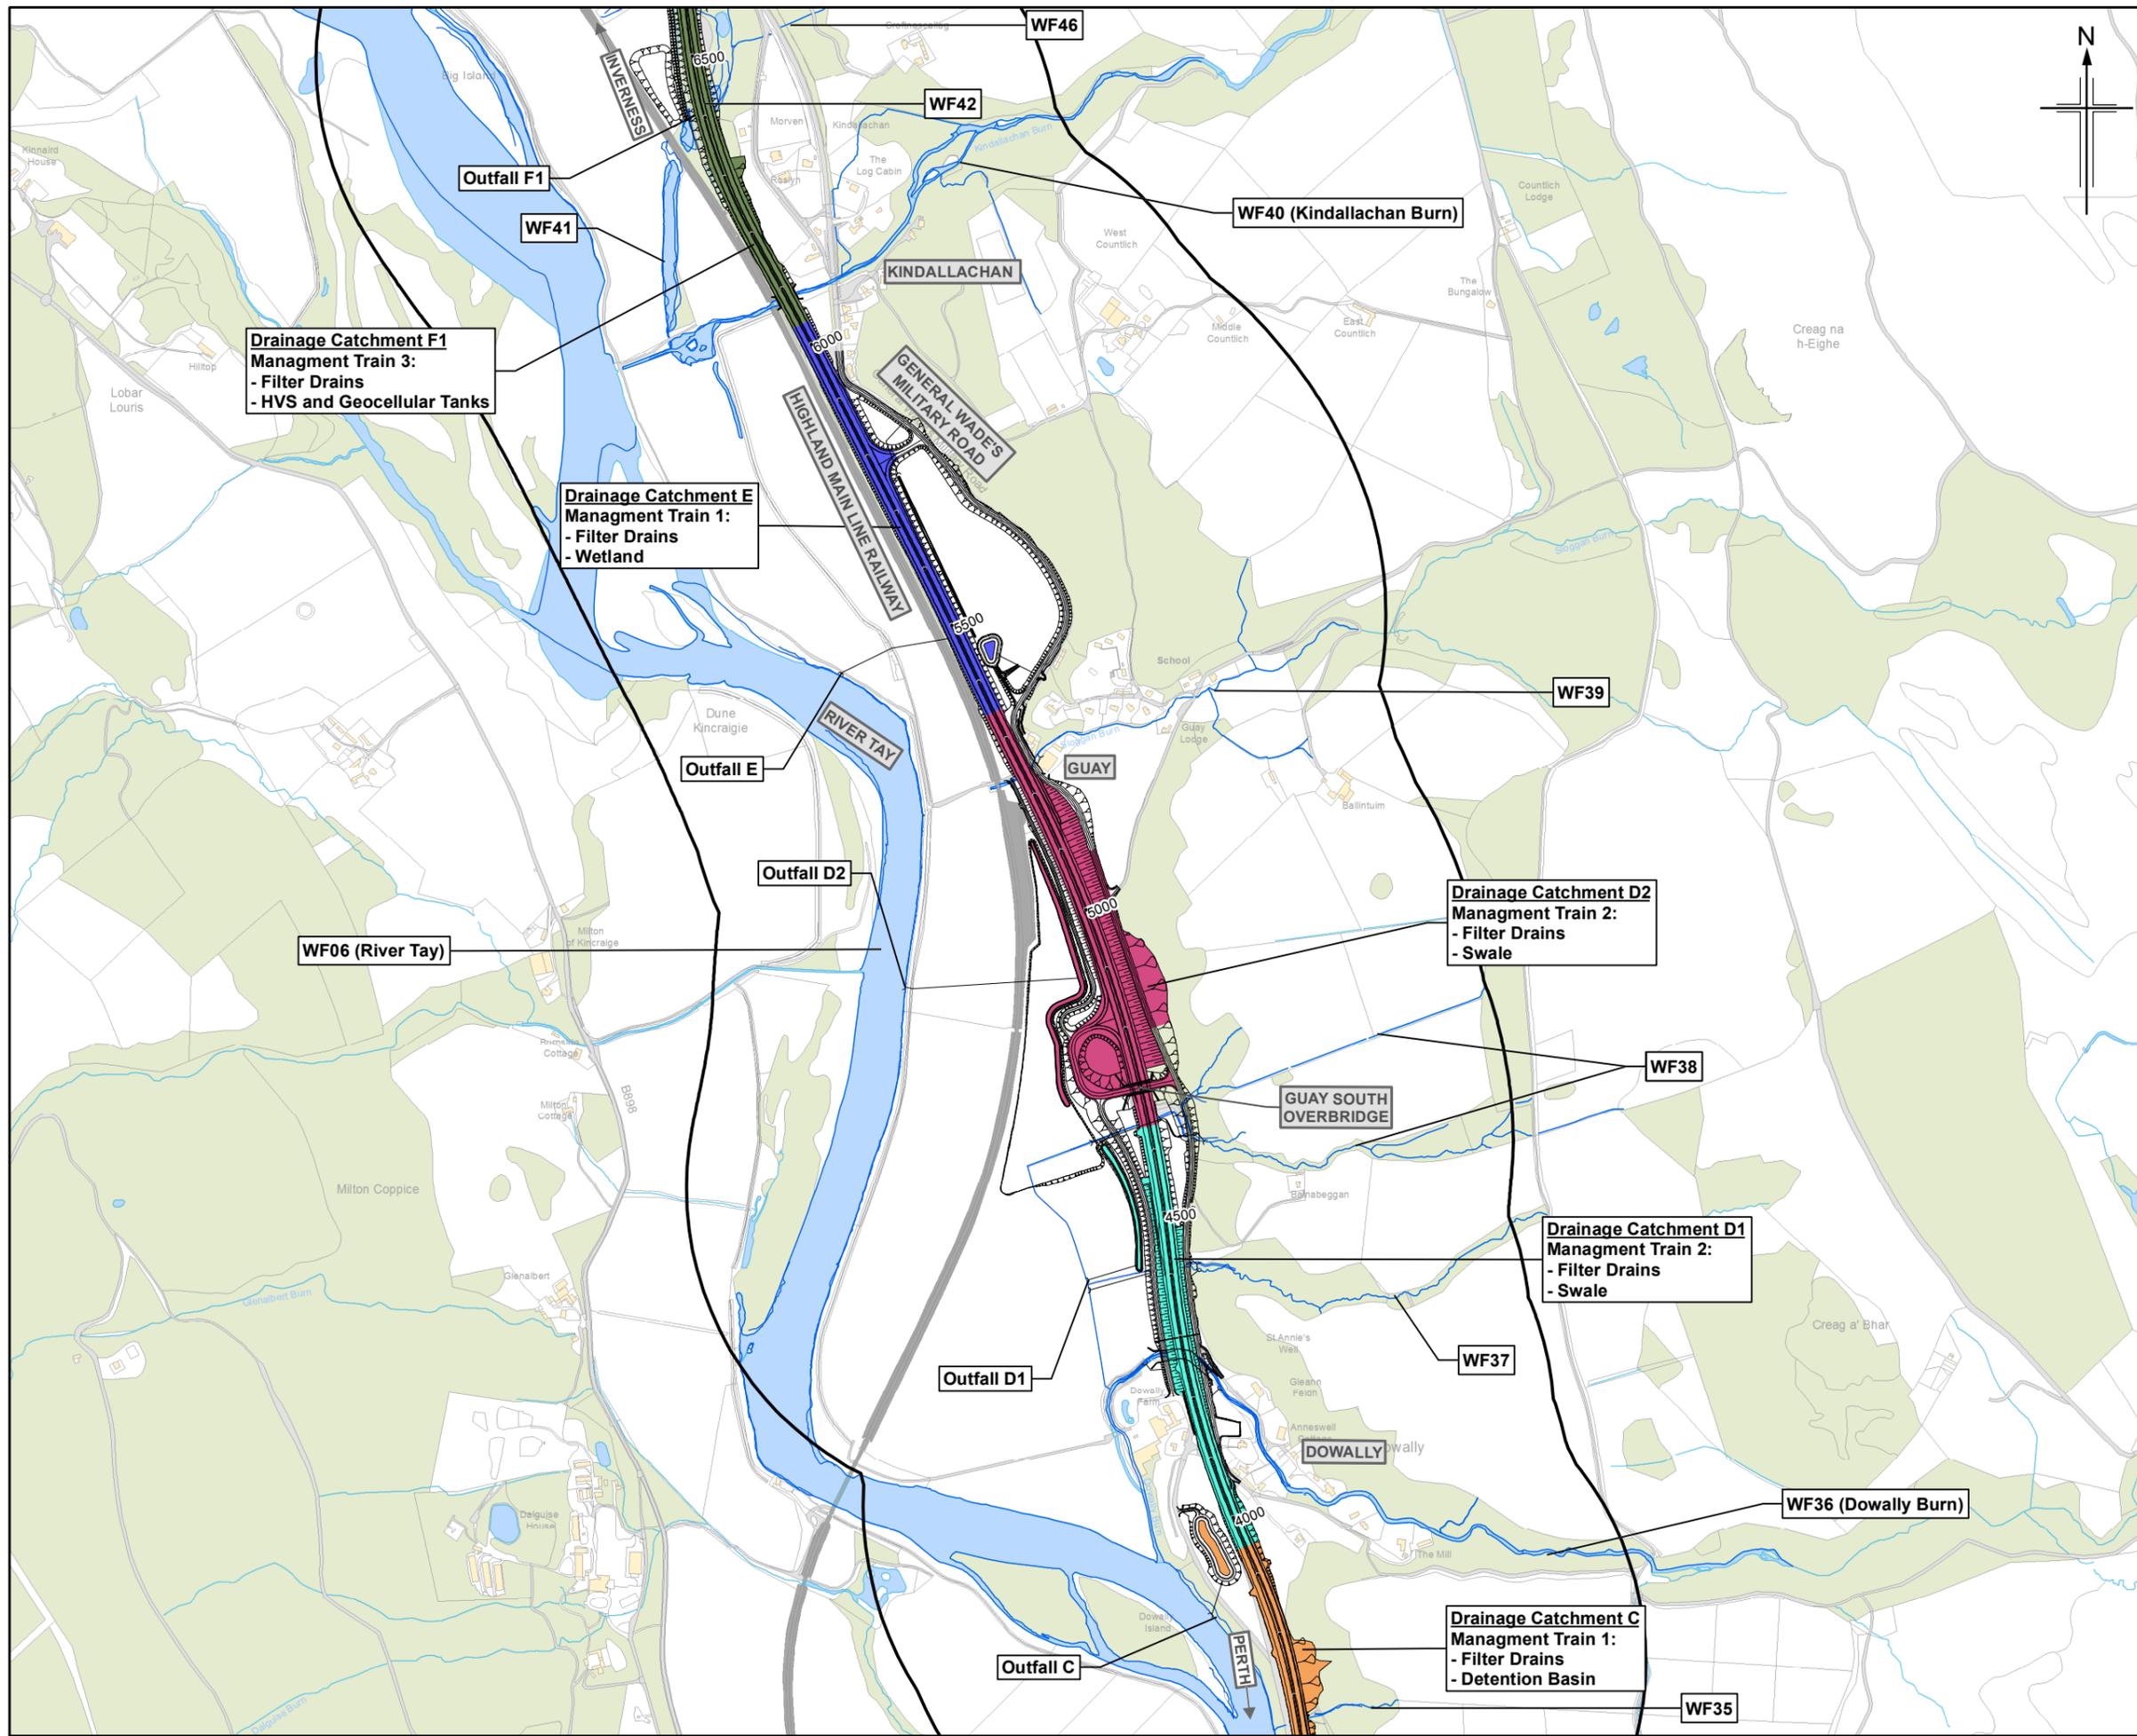

Legend

- Proposed scheme (DMRB Stage 3 design)
- SuDS
- 500m Study area
- Minor watercourses

Drainage Catchments

- A1
- A2
- B
- C
- D1
- D2
- E
- F1
- F2
- G1
- G2
- H

Rev.	Rev. Date	Purpose of revision	Orig/Dwn	Check/Rev'd	Apprv'd	
0	JUL 2018	ES Publication	RW	CS	DL	AJG

JACOBS
 25 Duthill Street, Glasgow, G2 7HX, UK.
 Tel: +44(0)141 243 8000
 www.jacobs.com

Client

 TRANSPORT SCOTLAND
 CÒRRAIDHAIL ALBA



Project

A9 DUALLING
 PERTH TO INVERNESS
 Tay Crossing to Ballinluig

Drawing title
**Environmental Statement
 Drainage Catchments**

Sheet 3 of 4

Drawing Status	FINAL
Scale	1:10,000 @ A3 DO NOT SCALE
Jacobs No.	B2140003
BIM No.	
Drawing number	Figure 11.4c
Rev	0

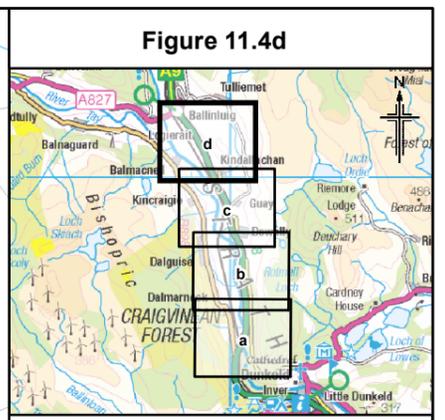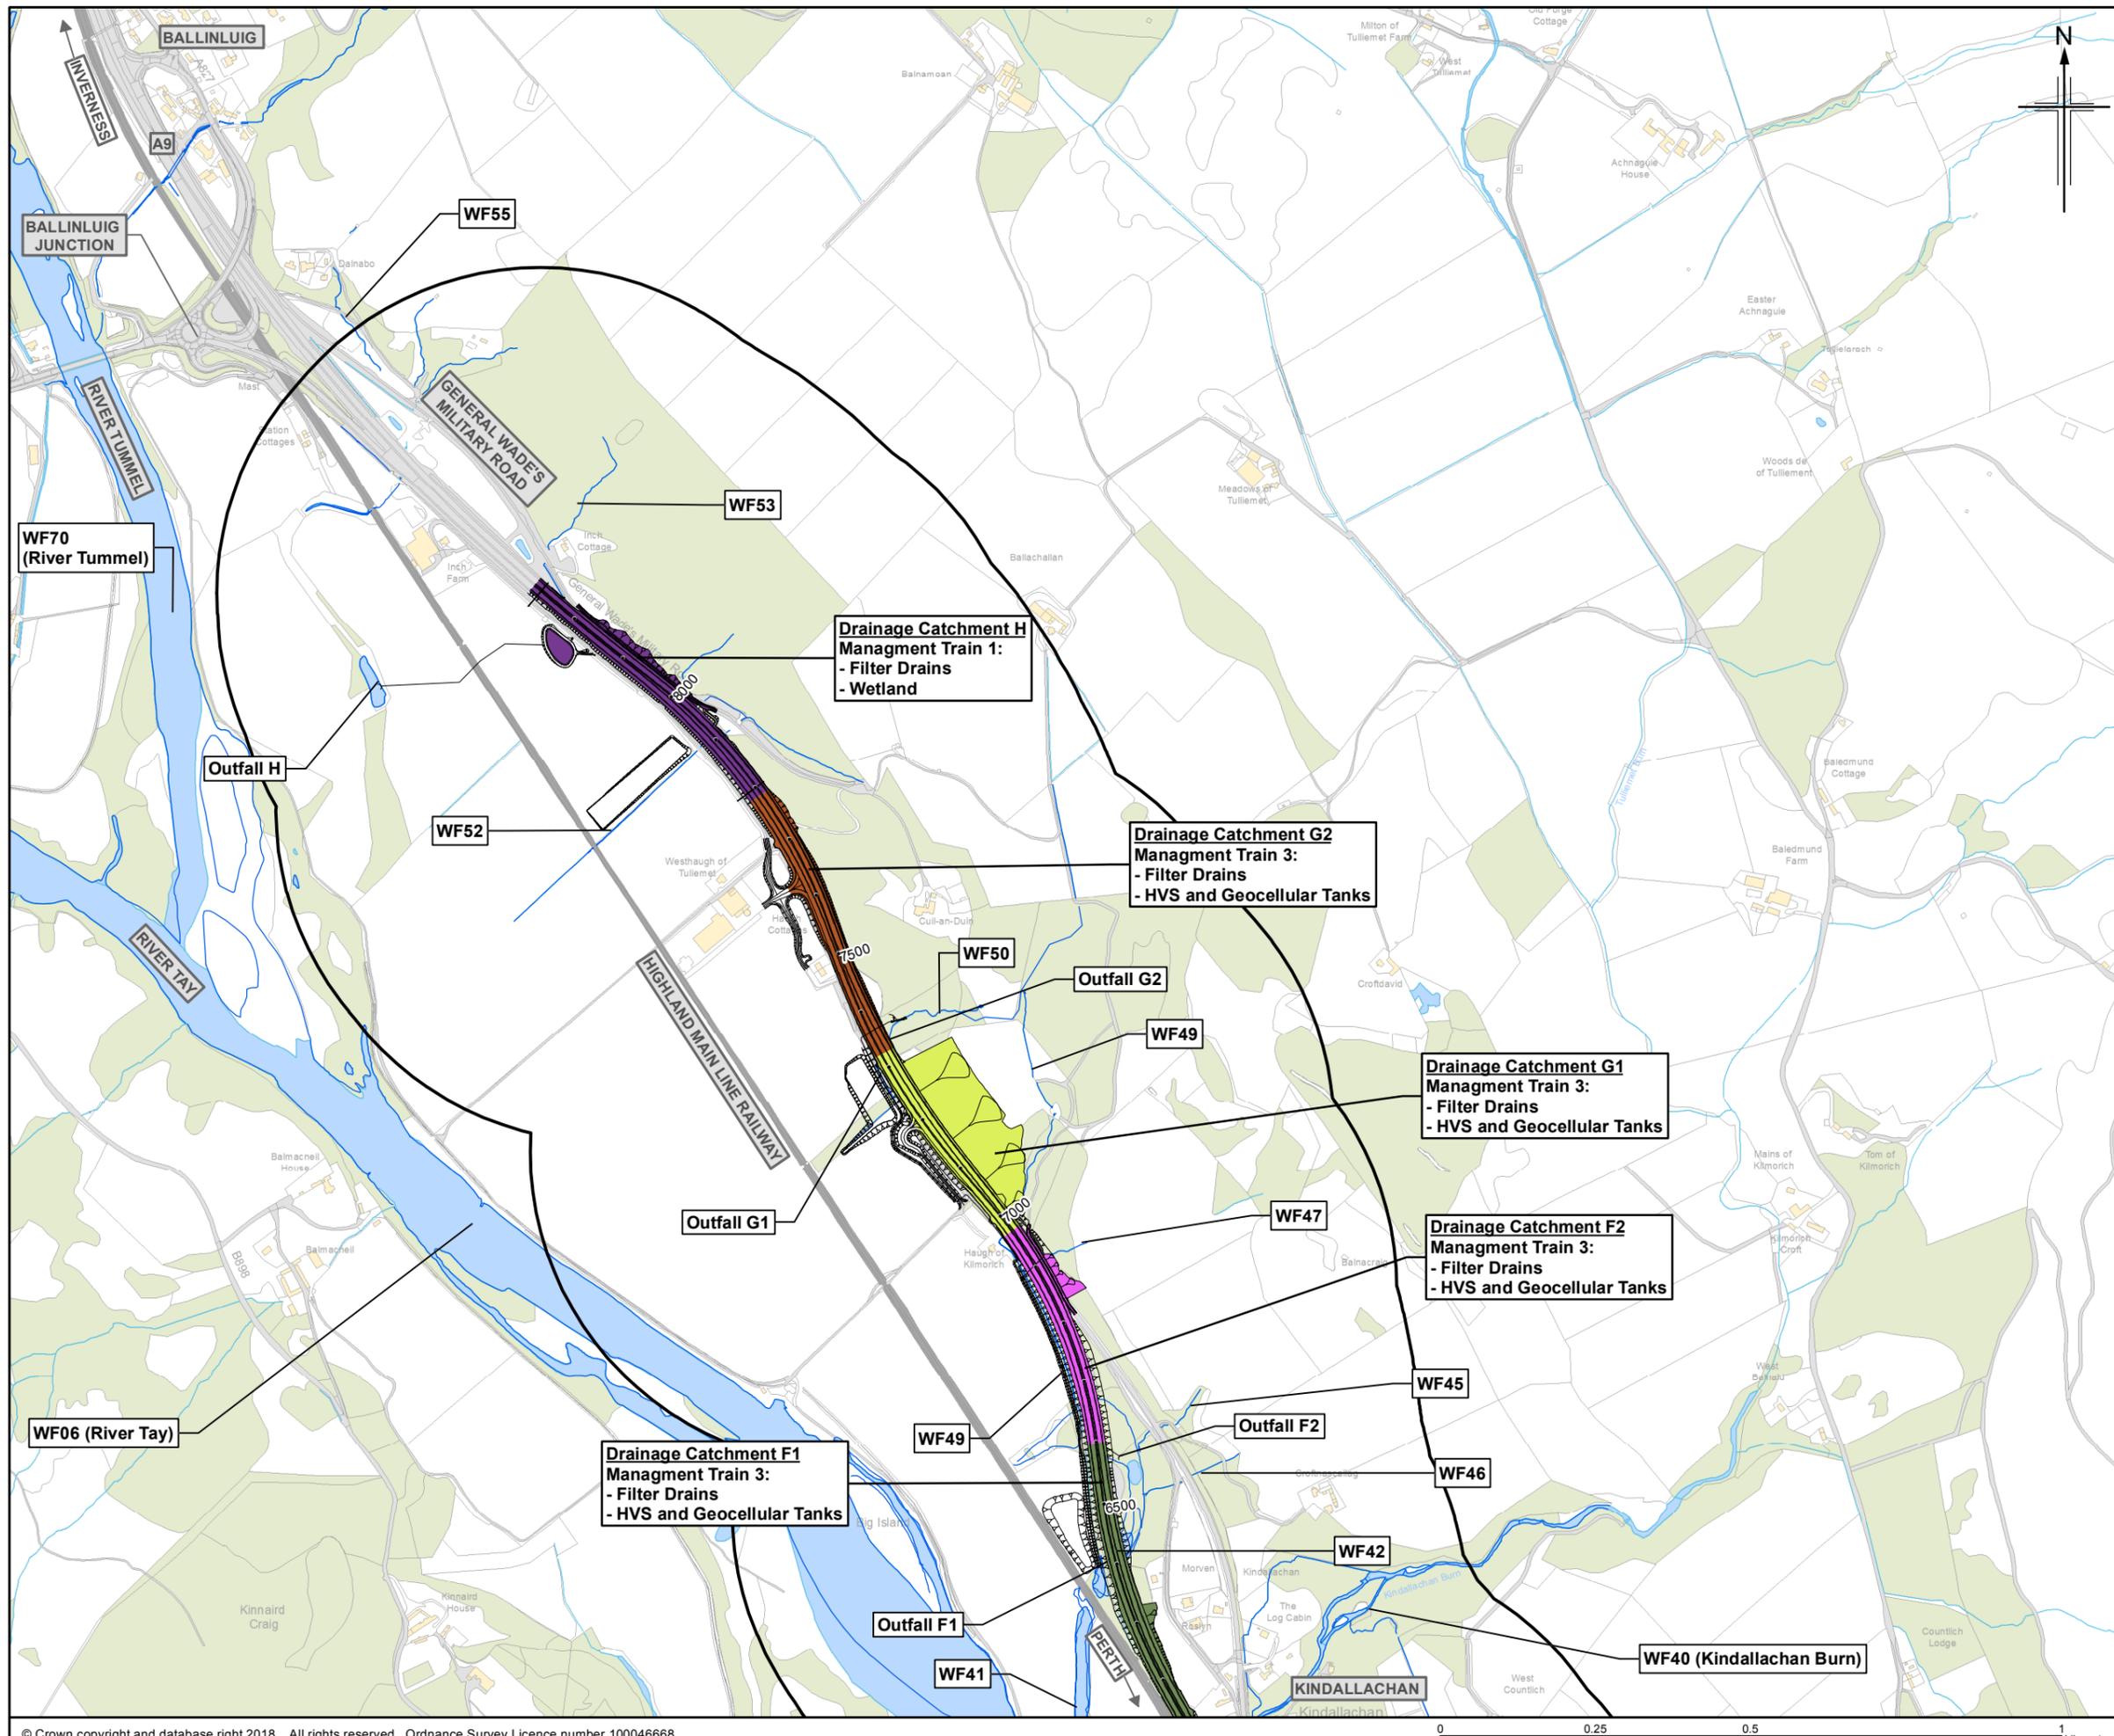

Legend

- Proposed scheme (DMRB Stage 3 design)
- SuDS
- 500m Study area
- Minor watercourses

Drainage Catchments

- A1
- A2
- B
- C
- D1
- D2
- E
- F1
- F2
- G1
- G2
- H

Rev.	Rev. Date	Purpose of revision	Orig/Dwn	Check/Rev'd	Appr'd
0	JUL 2018	ES Publication	RW	CS	DL AJG

JACOBS
 25 Bathurst Street, Glasgow, G2 7HX, UK.
 Tel: +44(0)141 243 8000
 www.jacobs.com

Client

Project

**Environmental Statement
 Drainage Catchments**

Sheet 4 of 4

Drawing Status	FINAL
Scale	1:10,000 @ A3 DO NOT SCALE
Jacobs No.	B2140003
BIM No.	
Drawing number	Figure 11.4d
Rev	0