

Legend
(DMRB Stage 3 design)

- Proposed scheme
- SuDS
- 150m Study area

Phase 1 Habitat Survey

- Semi-natural broadleaved woodland
- Semi-natural coniferous woodland
- Plantation coniferous woodland
- Semi-natural mixed woodland
- Dense/continuous scrub
- Unimproved neutral grassland
- SI Semi-improved neutral grassland
- I Improved grassland
- SI Poor semi-improved grassland
- Continuous bracken
- Ruderal other tall herb and fern
- Arable land
- Amenity grassland
- Buildings
- Standing water
- Running water
- Wall
- Dry ditch
- Scattered scrub
- Broadleaved parkland/scattered trees
- Coniferous parkland/scattered trees
- Target Note

Rev.	Rev. Date	Purpose of revision	Orig/Dwn	Checkd	Rev'd	Apprv'd
0	JUL 2018	ES Publication		HCH	FT	PG

JACOBS
95 Boothwall Street, Glasgow, G2 7HX, UK.
Tel: +44(0)141 243 8000
www.jacobs.com

Client
TRANSPORT SCOTLAND
COMHDAH ALBA


Project
A9 DUALING
PERTH TO INVERNESS
Tay Crossing to Ballinluig



Drawing title
Environmental Statement
Phase 1 Habitat Survey

Sheet 1 of 5

Drawing Status	FINAL		
Scale	1:7,500	@ A3	DO NOT SCALE
Jacobs No.	B2140003		
BIM No.			
Drawing number	Figure 12.2a	Rev	0

© Copyright 2018 Jacobs U.K. Limited. The concepts and information contained in this document are the property of Jacobs. Use or copying of this document in whole or in part without the written permission of Jacobs constitutes an infringement of copyright. Limitation: This drawing has been prepared on behalf of, and for the exclusive use of Jacobs' Client, and is subject to, and issued in accordance with, the provisions of the contract between Jacobs and the Client. Jacobs accepts no liability or responsibility whatsoever for, or in respect of, any use of, or reliance upon, this drawing by any third party.

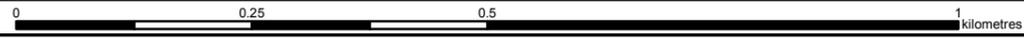

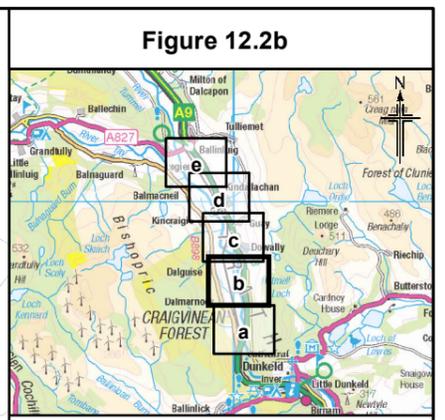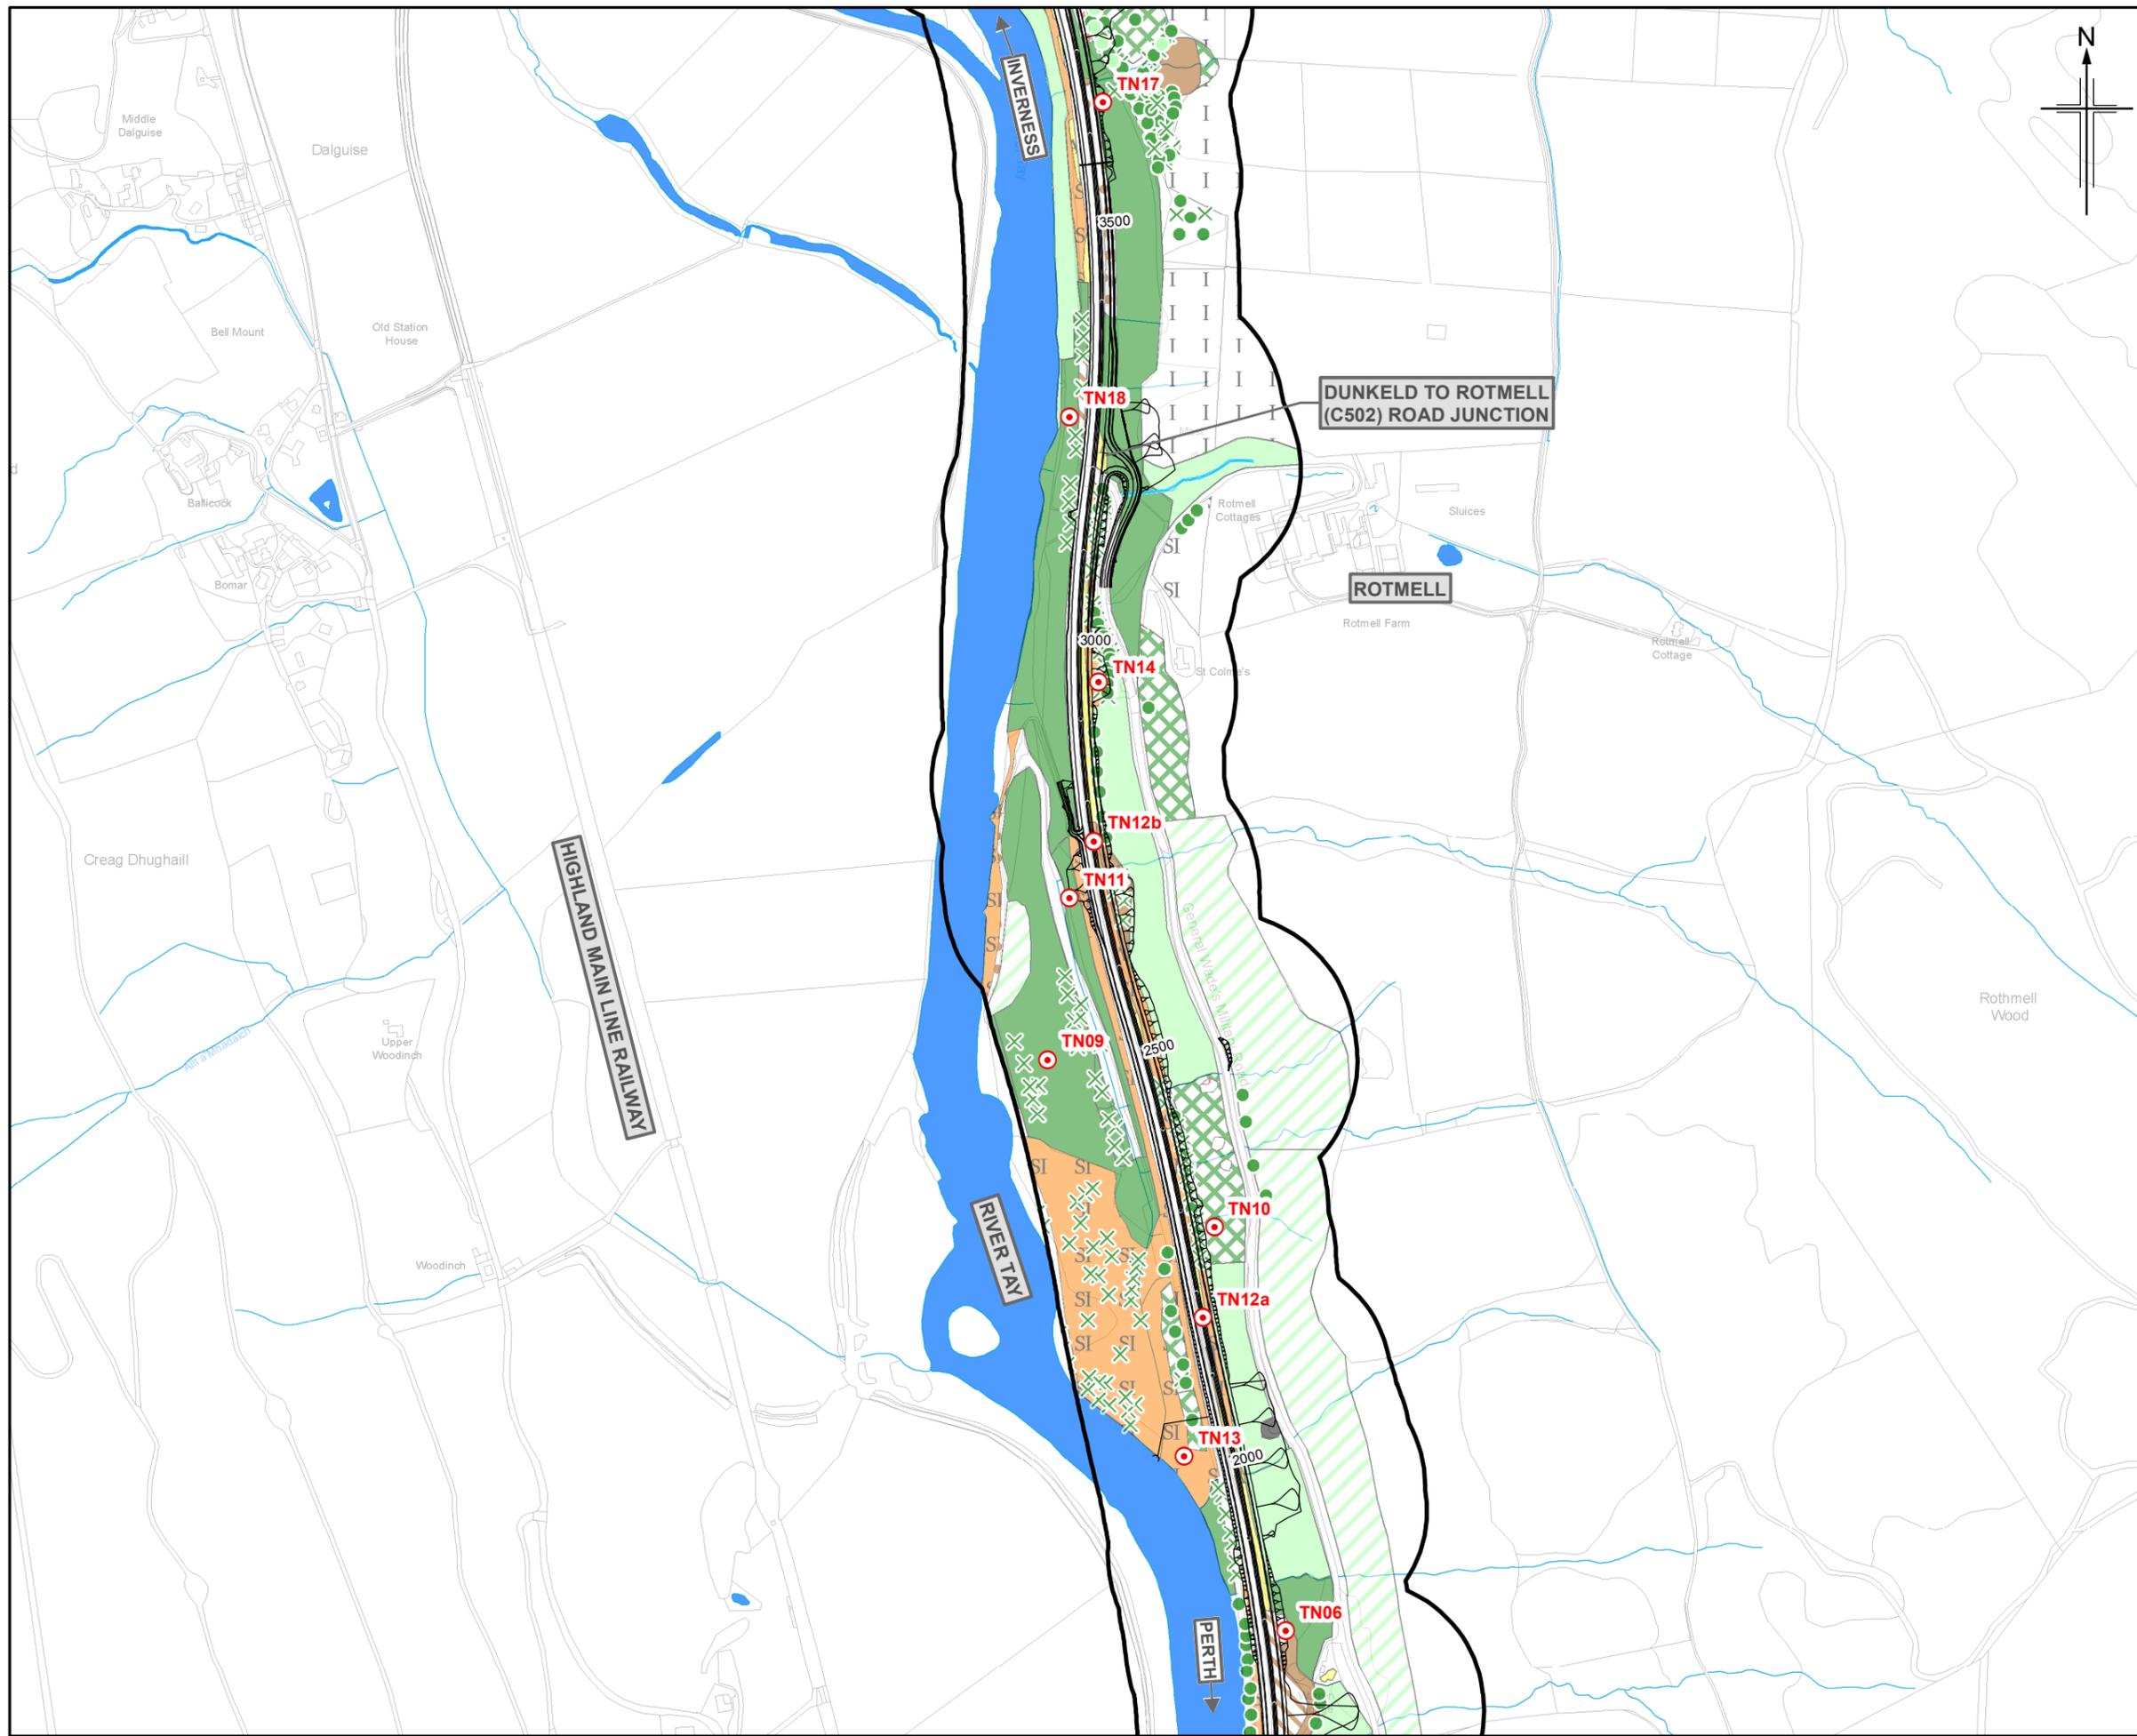

Legend
(DMRB Stage 3 design)

- Proposed scheme
- SuDS
- 150m Study area

Phase 1 Habitat Survey

- Semi-natural broadleaved woodland
- Semi-natural coniferous woodland
- Plantation coniferous woodland
- Semi-natural mixed woodland
- Dense/continuous scrub
- Unimproved neutral grassland
- Semi-improved neutral grassland
- Improved grassland
- Poor semi-improved grassland
- Continuous bracken
- Ruderal other tall herb and fern
- Arable land
- Amenity grassland
- Buildings
- Standing water
- Running water
- Wall
- Dry ditch
- Scattered scrub
- Broadleaved parkland/scattered trees
- Coniferous parkland/scattered trees
- Target Note

Rev.	Rev. Date	Purpose of revision	Orig/Dwn	Check/Rev'd	Apprv'd	
0	JUL 2018	ES Publication	HCH	FT	PG	AJG

JACOBS
95 Boothwall Street, Glasgow, G2 7HX, UK
Tel: +44(0)141 243 8000
www.jacobs.com



Client
TRANSPORT SCOTLAND
COIMHIAL ALBA

Project
A9 DUALING
PERTH TO INVERNESS
Tay Crossing to Ballinluig

Drawing title
**Environmental Statement
Phase 1 Habitat Survey**

Sheet 2 of 5

Drawing Status	FINAL
Scale	1:7,500 @ A3 DO NOT SCALE
Jacobs No.	B2140003
BIM No.	
Drawing number	Figure 12.2b
Rev	0

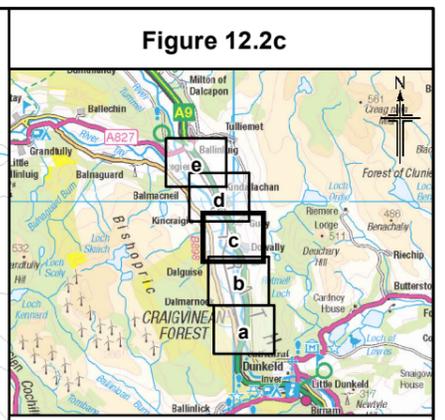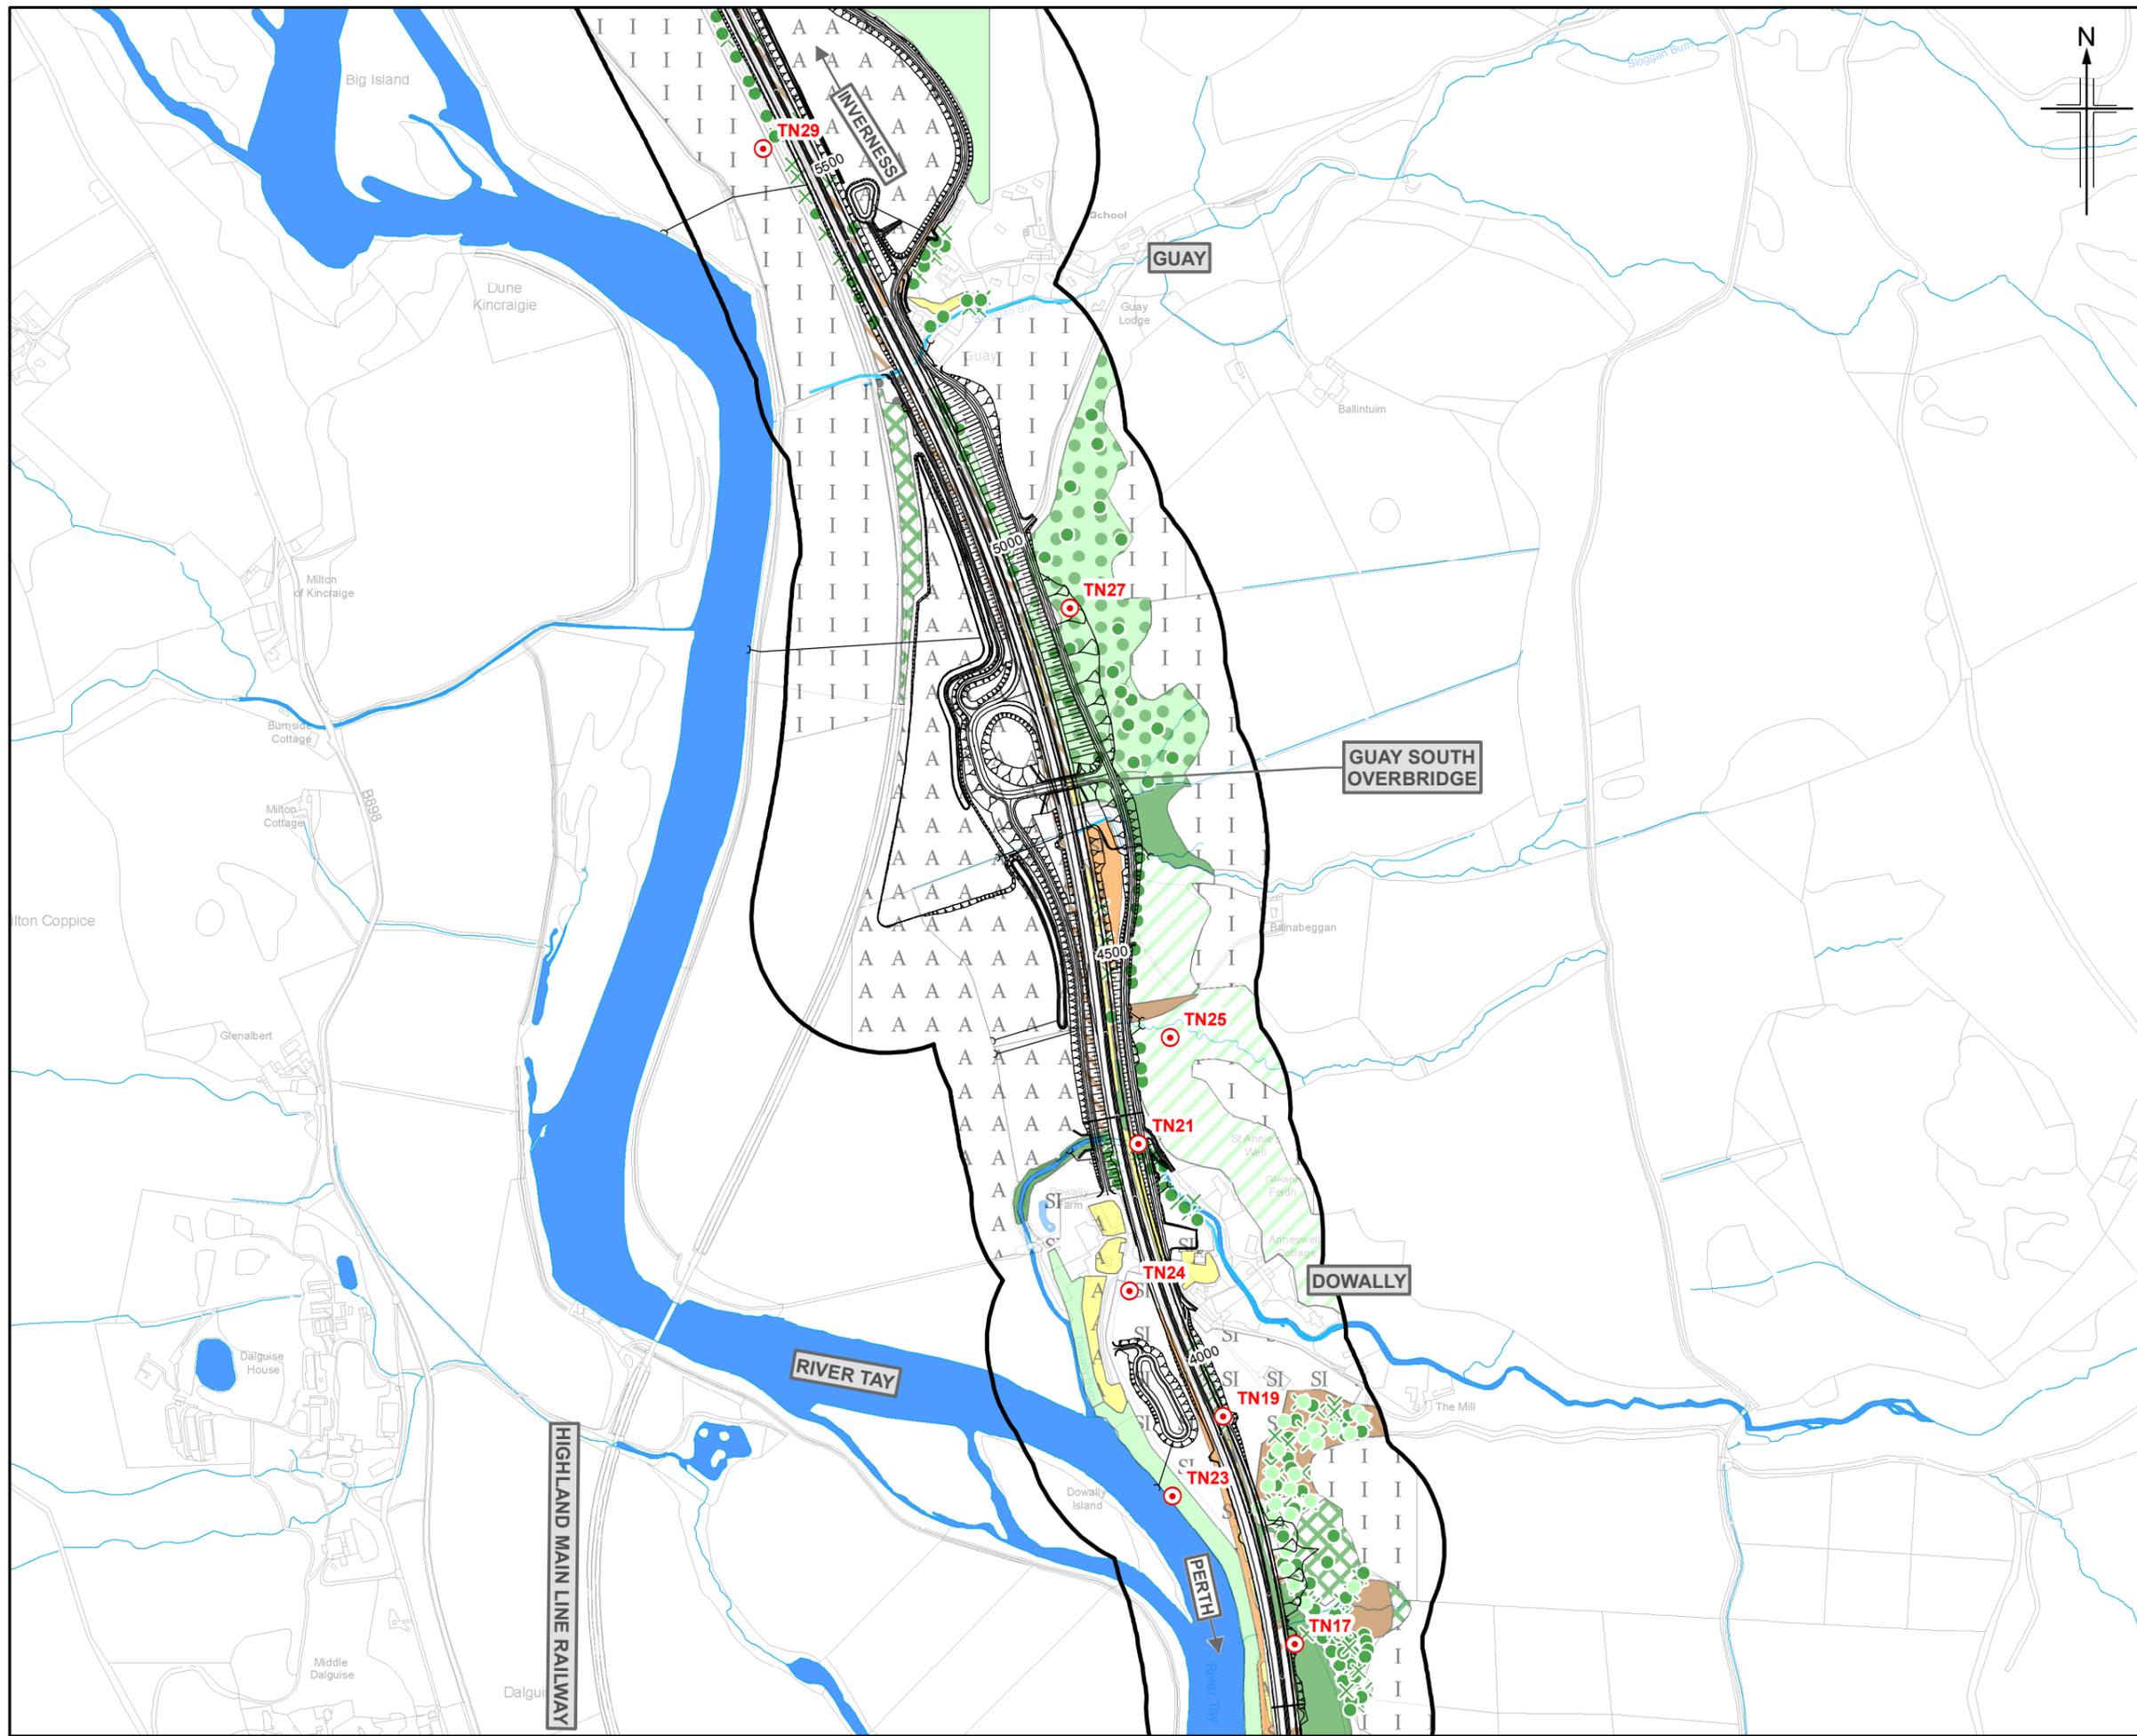

Legend
(DMRB Stage 3 design)

- Proposed scheme
- SuDS
- 150m Study area

Phase 1 Habitat Survey

- Semi-natural broadleaved woodland
- Semi-natural coniferous woodland
- Plantation coniferous woodland
- Semi-natural mixed woodland
- Dense/continuous scrub
- Unimproved neutral grassland
- SI Semi-improved neutral grassland
- Improved grassland
- SI Poor semi-improved grassland
- Continuous bracken
- Ruderal other tall herb and fern
- Arable land
- Amenity grassland
- Buildings
- Standing water
- Running water
- Wall
- Dry ditch
- Scattered scrub
- Broadleaved parkland/scattered trees
- Coniferous parkland/scattered trees
- Target Note

Rev.	Rev. Date	Purpose of revision	Orig/Dwn	Check/Rev'd	Appr'd	
0	JUL 2018	ES Publication	HCH	FT	PG	AUG

JACOBS
95 Boothwall Street, Glasgow, G2 7HX, UK.
Tel: +44(0)141 243 8000
www.jacobs.com



Client
TRANSPORT SCOTLAND
COMHDAH ALBA

Project
A9 DUALING
PERTH TO INVERNESS
Tay Crossing to Ballinluig

Drawing title
Environmental Statement
Phase 1 Habitat Survey

Sheet 3 of 5

Drawing Status	FINAL
Scale	1:7,500 @ A3 DO NOT SCALE
Jacobs No.	B2140003
BIM No.	
Drawing number	Figure 12.2c
Rev	0

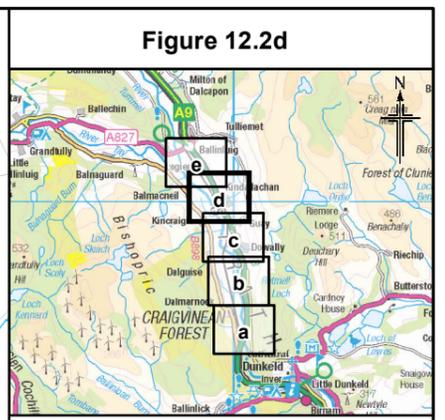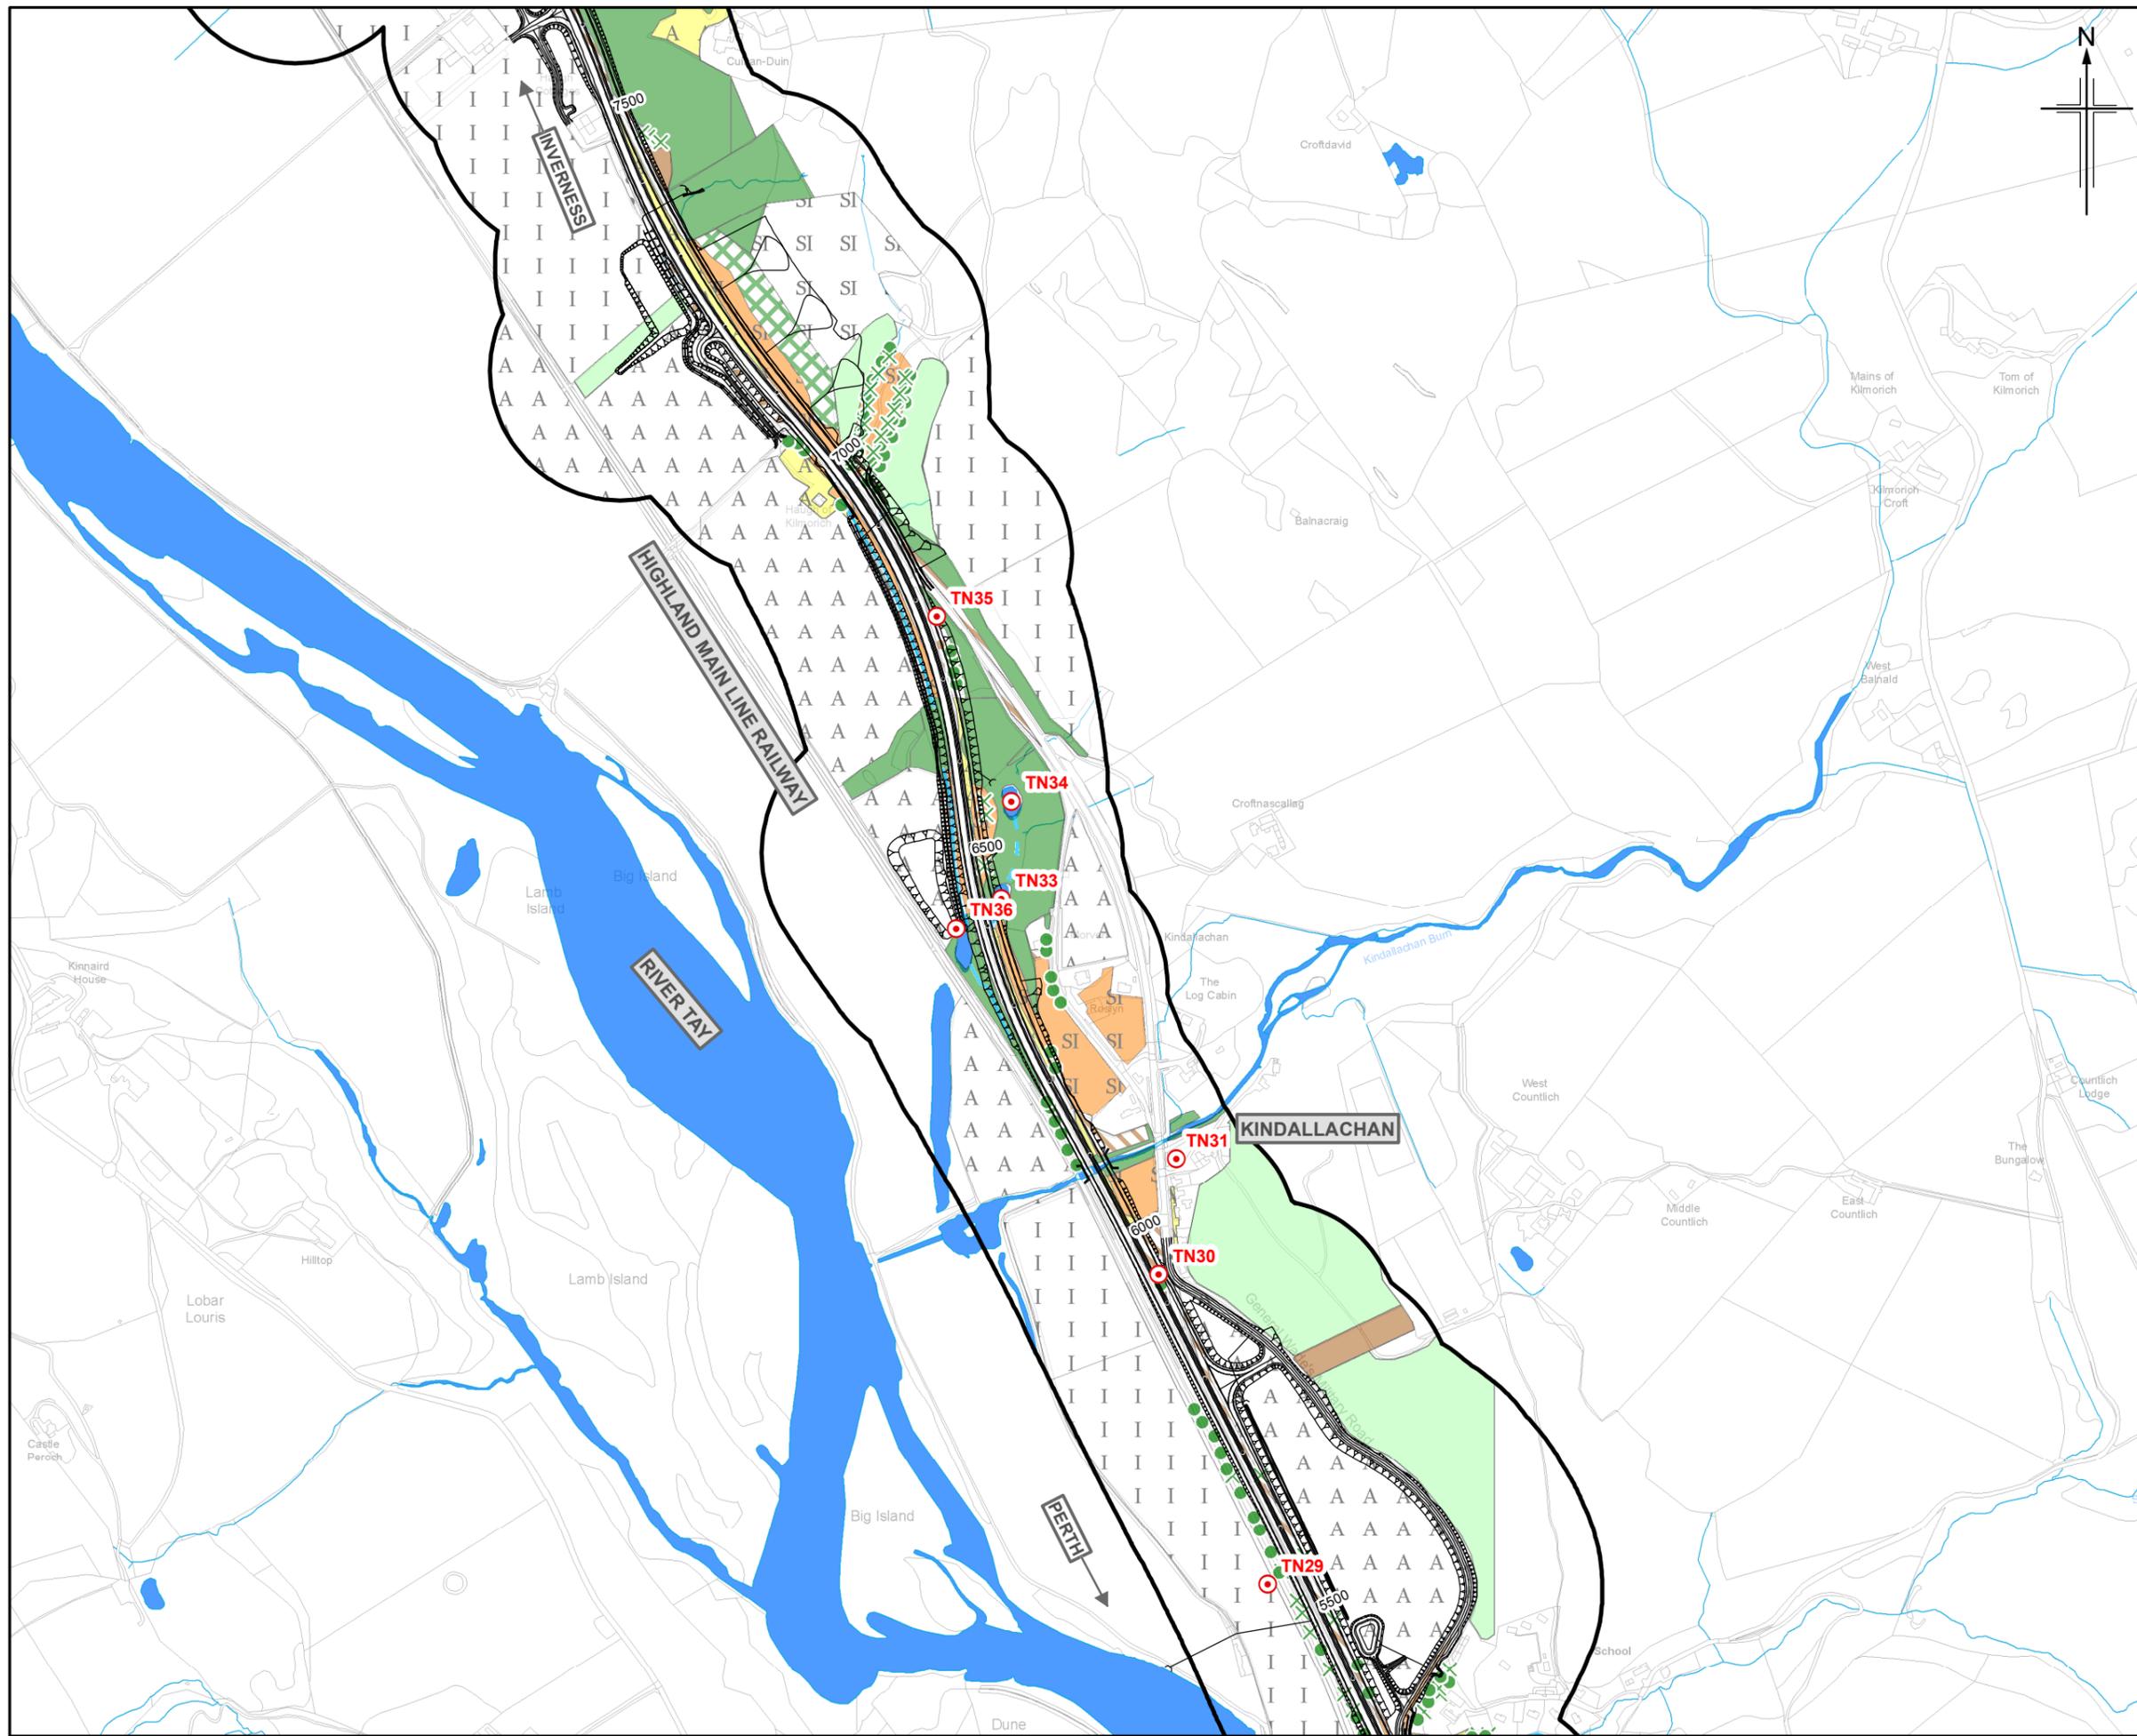

Legend
(DMRB Stage 3 design)

- Proposed scheme
- SuDS
- 150m Study area

Phase 1 Habitat Survey

- Semi-natural broadleaved woodland
- Semi-natural coniferous woodland
- Plantation coniferous woodland
- Semi-natural mixed woodland
- Dense/continuous scrub
- Unimproved neutral grassland
- Semi-improved neutral grassland
- Improved grassland
- Poor semi-improved grassland
- Continuous bracken
- Ruderal other tall herb and fern
- Arable land
- Amenity grassland
- Buildings
- Standing water
- Running water
- Wall
- Dry ditch
- Scattered scrub
- Broadleaved parkland/scattered trees
- Coniferous parkland/scattered trees
- Target Note

Rev.	Rev. Date	ES Publication	Purpose of revision	Orig/Dwn	Checkd	Rev'd	Apprv'd
0	JUL 2018	ES Publication					

JACOBS
95 Booth Street, Glasgow, G2 7HX, UK.
Tel: +44(0)141 243 8000
www.jacobs.com



Client
TRANSPORT SCOTLAND
CORPHDHAL ALBA

Project
A9 DUALING
PERTH TO INVERNESS
Tay Crossing to Ballinluig

Drawing title
**Environmental Statement
Phase 1 Habitat Survey**

Sheet 4 of 5

Drawing Status	FINAL
Scale	1:7,500 @ A3 DO NOT SCALE
Jacobs No.	B2140003
BIM No.	
Drawing number	Figure 12.2d
Rev	0

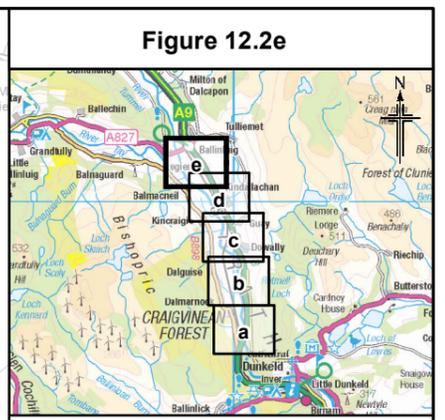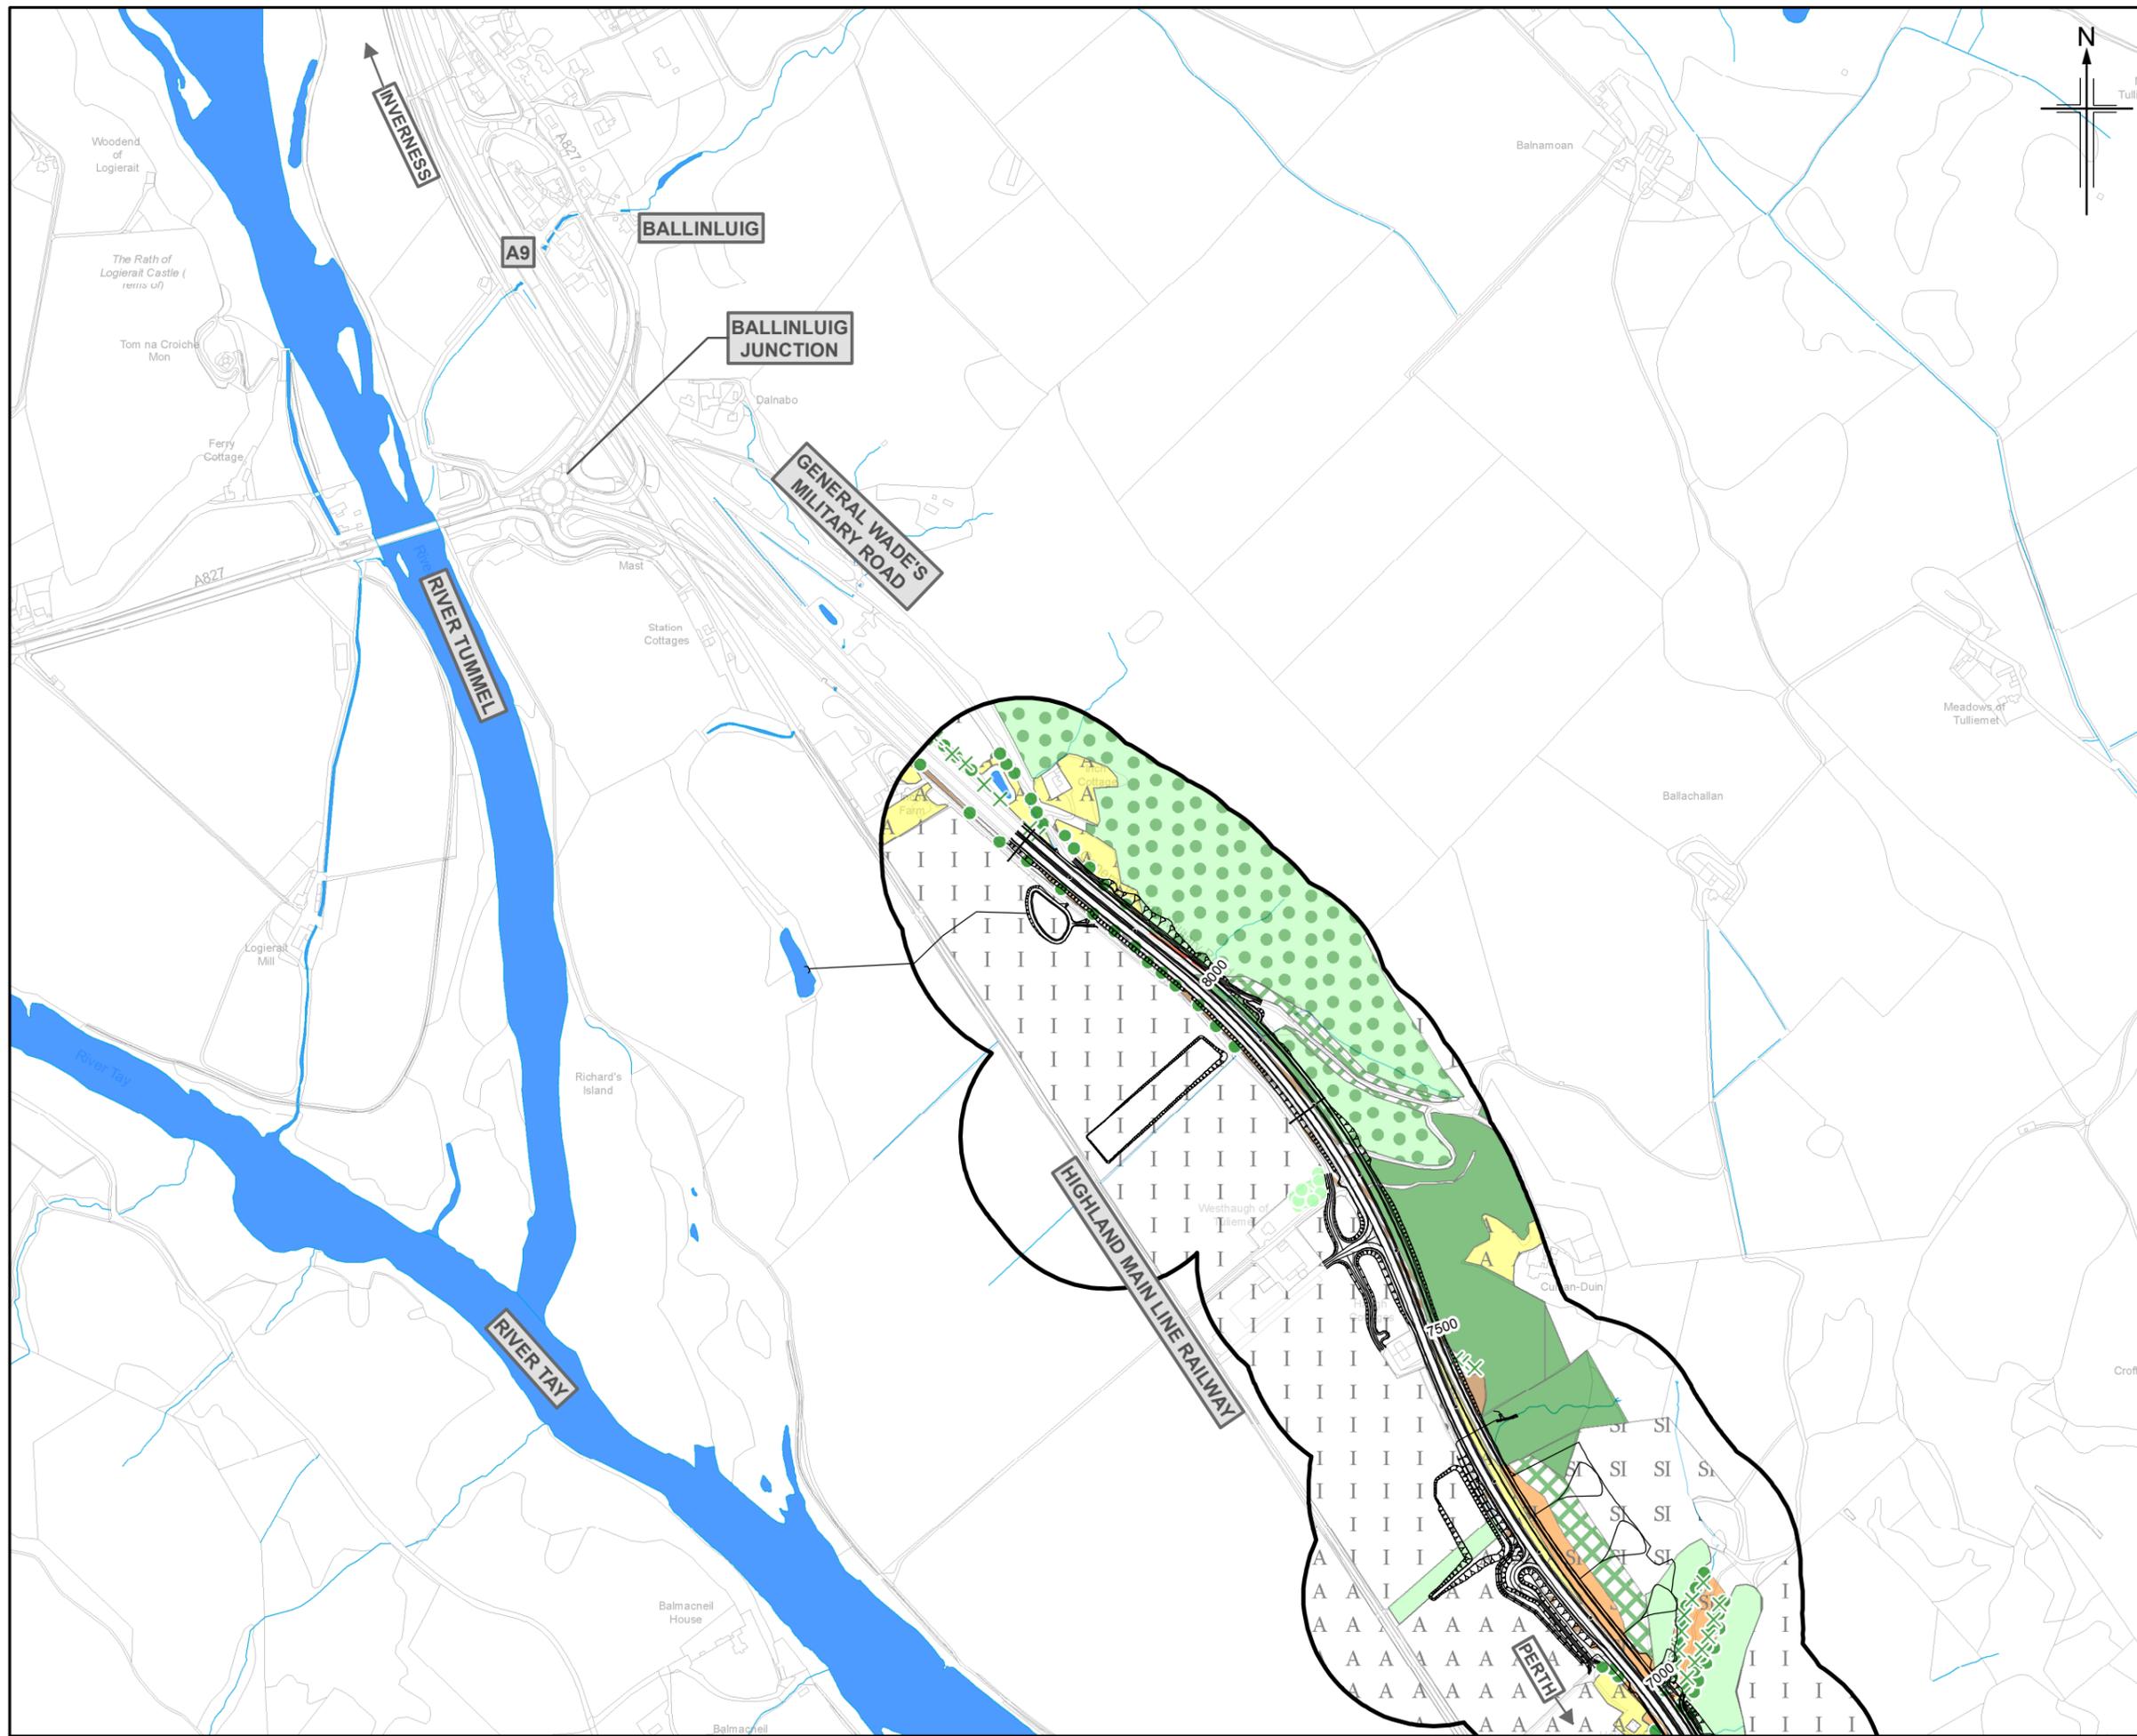

Legend

- Proposed scheme (DMRB Stage 3 design)
- SuDS
- 150m Study area

Phase 1 Habitat Survey

- Semi-natural broadleaved woodland
- Semi-natural coniferous woodland
- Plantation coniferous woodland
- Semi-natural mixed woodland
- Dense/continuous scrub
- Unimproved neutral grassland
- SI Semi-improved neutral grassland
- I Improved grassland
- SI Poor semi-improved grassland
- Continuous bracken
- Ruderal other tall herb and fern
- Arable land
- Amenity grassland
- Buildings
- Standing water
- Running water
- Wall
- Dry ditch
- Scattered scrub
- Broadleaved parkland/scattered trees
- Coniferous parkland/scattered trees
- Target Note

Rev.	Rev. Date	ES Publication	HCH	FT	PG	AUG
0	JUL 2018	ES Publication				
		Purpose of revision	Orig/Dwn	Checkd	Rev'd	Apprv'd

JACOBS
 95 Boothwall Street, Glasgow, G2 7HX, UK.
 Tel: +44(0)141 243 8000
 www.jacobs.com

Client

 TRANSPORT SCOTLAND
 COMHDAH ALBA

Project

A9 DUALLING
 PERTH TO INVERNESS
 Tay Crossing to Ballinluig

Drawing title
**Environmental Statement
 Phase 1 Habitat Survey**

Sheet 5 of 5

Drawing Status	FINAL
Scale	1:7,500 @ A3 DO NOT SCALE
Jacobs No.	B2140003
BIM No.	
Drawing number	Figure 12.2e
Rev	0

© Copyright 2018 Jacobs U.K. Limited. The concepts and information contained in this document are the property of Jacobs. Use or copying of this document in whole or in part without the written permission of Jacobs constitutes an infringement of copyright. Limitation: This drawing has been prepared on behalf of, and for the exclusive use of Jacobs' Client, and is subject to, and issued in accordance with, the provisions of the contract between Jacobs and the Client. Jacobs accepts no liability or responsibility whatsoever for, or in respect of, any use of, or reliance upon, this drawing by any third party.

