

Legend

Proposed scheme (DMRB Stage 3 design)

SuDS

150m Study area

Birds of Conservation Concern (BoCC) status

- Red
- Amber
- Green

Rev.	Rev. Date	Purpose of revision	Orig/Dwn	Checkd	Rev'd	Apprv'd
0	JUL 2018	ES Publication				

JACOBS
 95 Bothwell Street, Glasgow, G2 7HX, UK.
 Tel: +44(0)141 243 8000
 www.jacobs.com

Client

 TRANSPORT SCOTLAND
 CORRIDOR ALBA


Project

A9 DUALLING
 PERTH TO INVERNESS
 Tay Crossing to Ballinluig

Drawing title
Environmental Statement
Breeding Birds Survey Results

Sheet 1 of 5

Drawing Status	FINAL		
Scale	1:7,500	@ A3	DO NOT SCALE
Jacobs No.	B2140003		
BIM No.			
Drawing number	Figure 12.7a	Rev	0

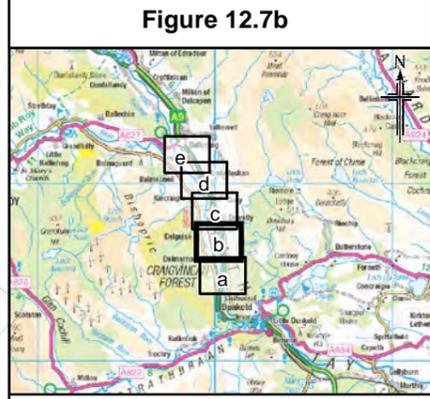

- Legend**
- Proposed scheme (DMRB Stage 3 design)
 - SuDS
 - 150m Study area
- Birds of Conservation Concern (BoCC) status**
- Red
 - Amber
 - Green

Rev.	Rev. Date	Purpose of revision	Orig/Dwn	Checkd	Rev'd	Apprv'd
0	JUL 2018	ES Publication		HCH	FT	PG

JACOBS
 95 Bothwell Street, Glasgow, G2 7HX, UK.
 Tel: +44(0)141 243 8000
 www.jacobs.com

Client

 TRANSPORT SCOTLAND
 CORRIDOR ALBA


Project

A9
 DUALLING
 PERTH TO INVERNESS
 Tay Crossing to Ballinluig

Drawing title
**Environmental Statement
 Breeding Birds Survey Results**

Sheet 2 of 5

Drawing Status	FINAL		
Scale	1:7,500	@ A3	DO NOT SCALE
Jacobs No.	B2140003		
BIM No.			
Drawing number	Figure 12.7b		Rev 0

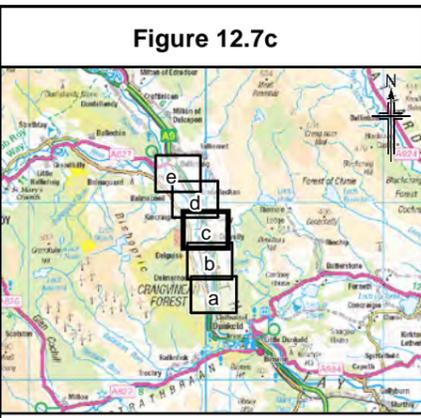

- Legend**
- Proposed scheme (DMRB Stage 3 design)
 - SuDS
 - 150m Study area
- Birds of Conservation Concern (BoCC) status**
- Red
 - Amber
 - Green

Rev.	Rev. Date	ES Publication	HCH	FT	PG	A/JG
0	JUL 2018	ES Publication				

JACOBS
 95 Bothwell Street, Glasgow, G2 7HX, UK.
 Tel: +44(0)141 243 8000
 www.jacobs.com

Client

 TRANSPORT SCOTLAND
 CORRIDOR ALBA


Project

A9 DUALLING
 PERTH TO INVERNESS
 Tay Crossing to Ballinluig

Drawing title
Environmental Statement
Breeding Birds Survey Results

Sheet 3 of 5

Drawing Status	FINAL		
Scale	1:7,500	@ A3	DO NOT SCALE
Jacobs No.	B2140003		
BIM No.			
Drawing number	Figure 12.7c	Rev	0

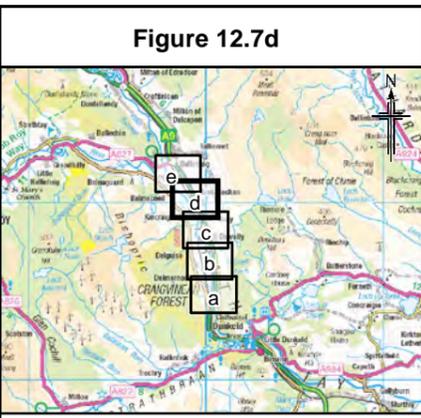

- Legend**
- Proposed scheme (DMRB Stage 3 design)
 - SuDS
 - 150m Study area
- Birds of Conservation Concern (BoCC) status**
- Red
 - Amber
 - Green

Rev.	Rev. Date	Purpose of revision	Orig/Dwn	Checkd	Rev'd	Apprv'd
0	JUL 2018	ES Publication				

JACOBS
 95 Bothwell Street, Glasgow, G2 7HX, UK.
 Tel: +44(0)141 243 8000
 www.jacobs.com

Client

TRANSPORT SCOTLAND
 CORRIDORAL ALBA

Project



A9 DUALLING
 PERTH TO INVERNESS
 Tay Crossing to Ballinluig

Drawing title

**Environmental Statement
 Breeding Birds Survey Results**

Sheet 4 of 5

Drawing Status	FINAL
Scale	1:7,500 @ A3 DO NOT SCALE
Jacobs No.	B2140003
BIM No.	
Drawing number	Figure 12.7d
Rev	0

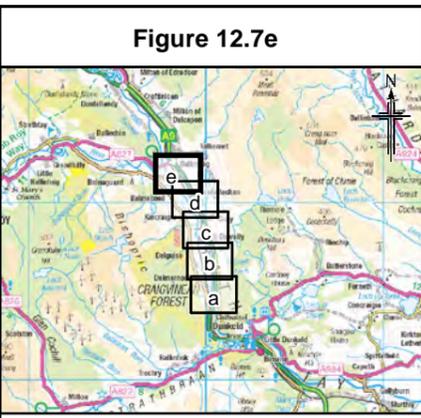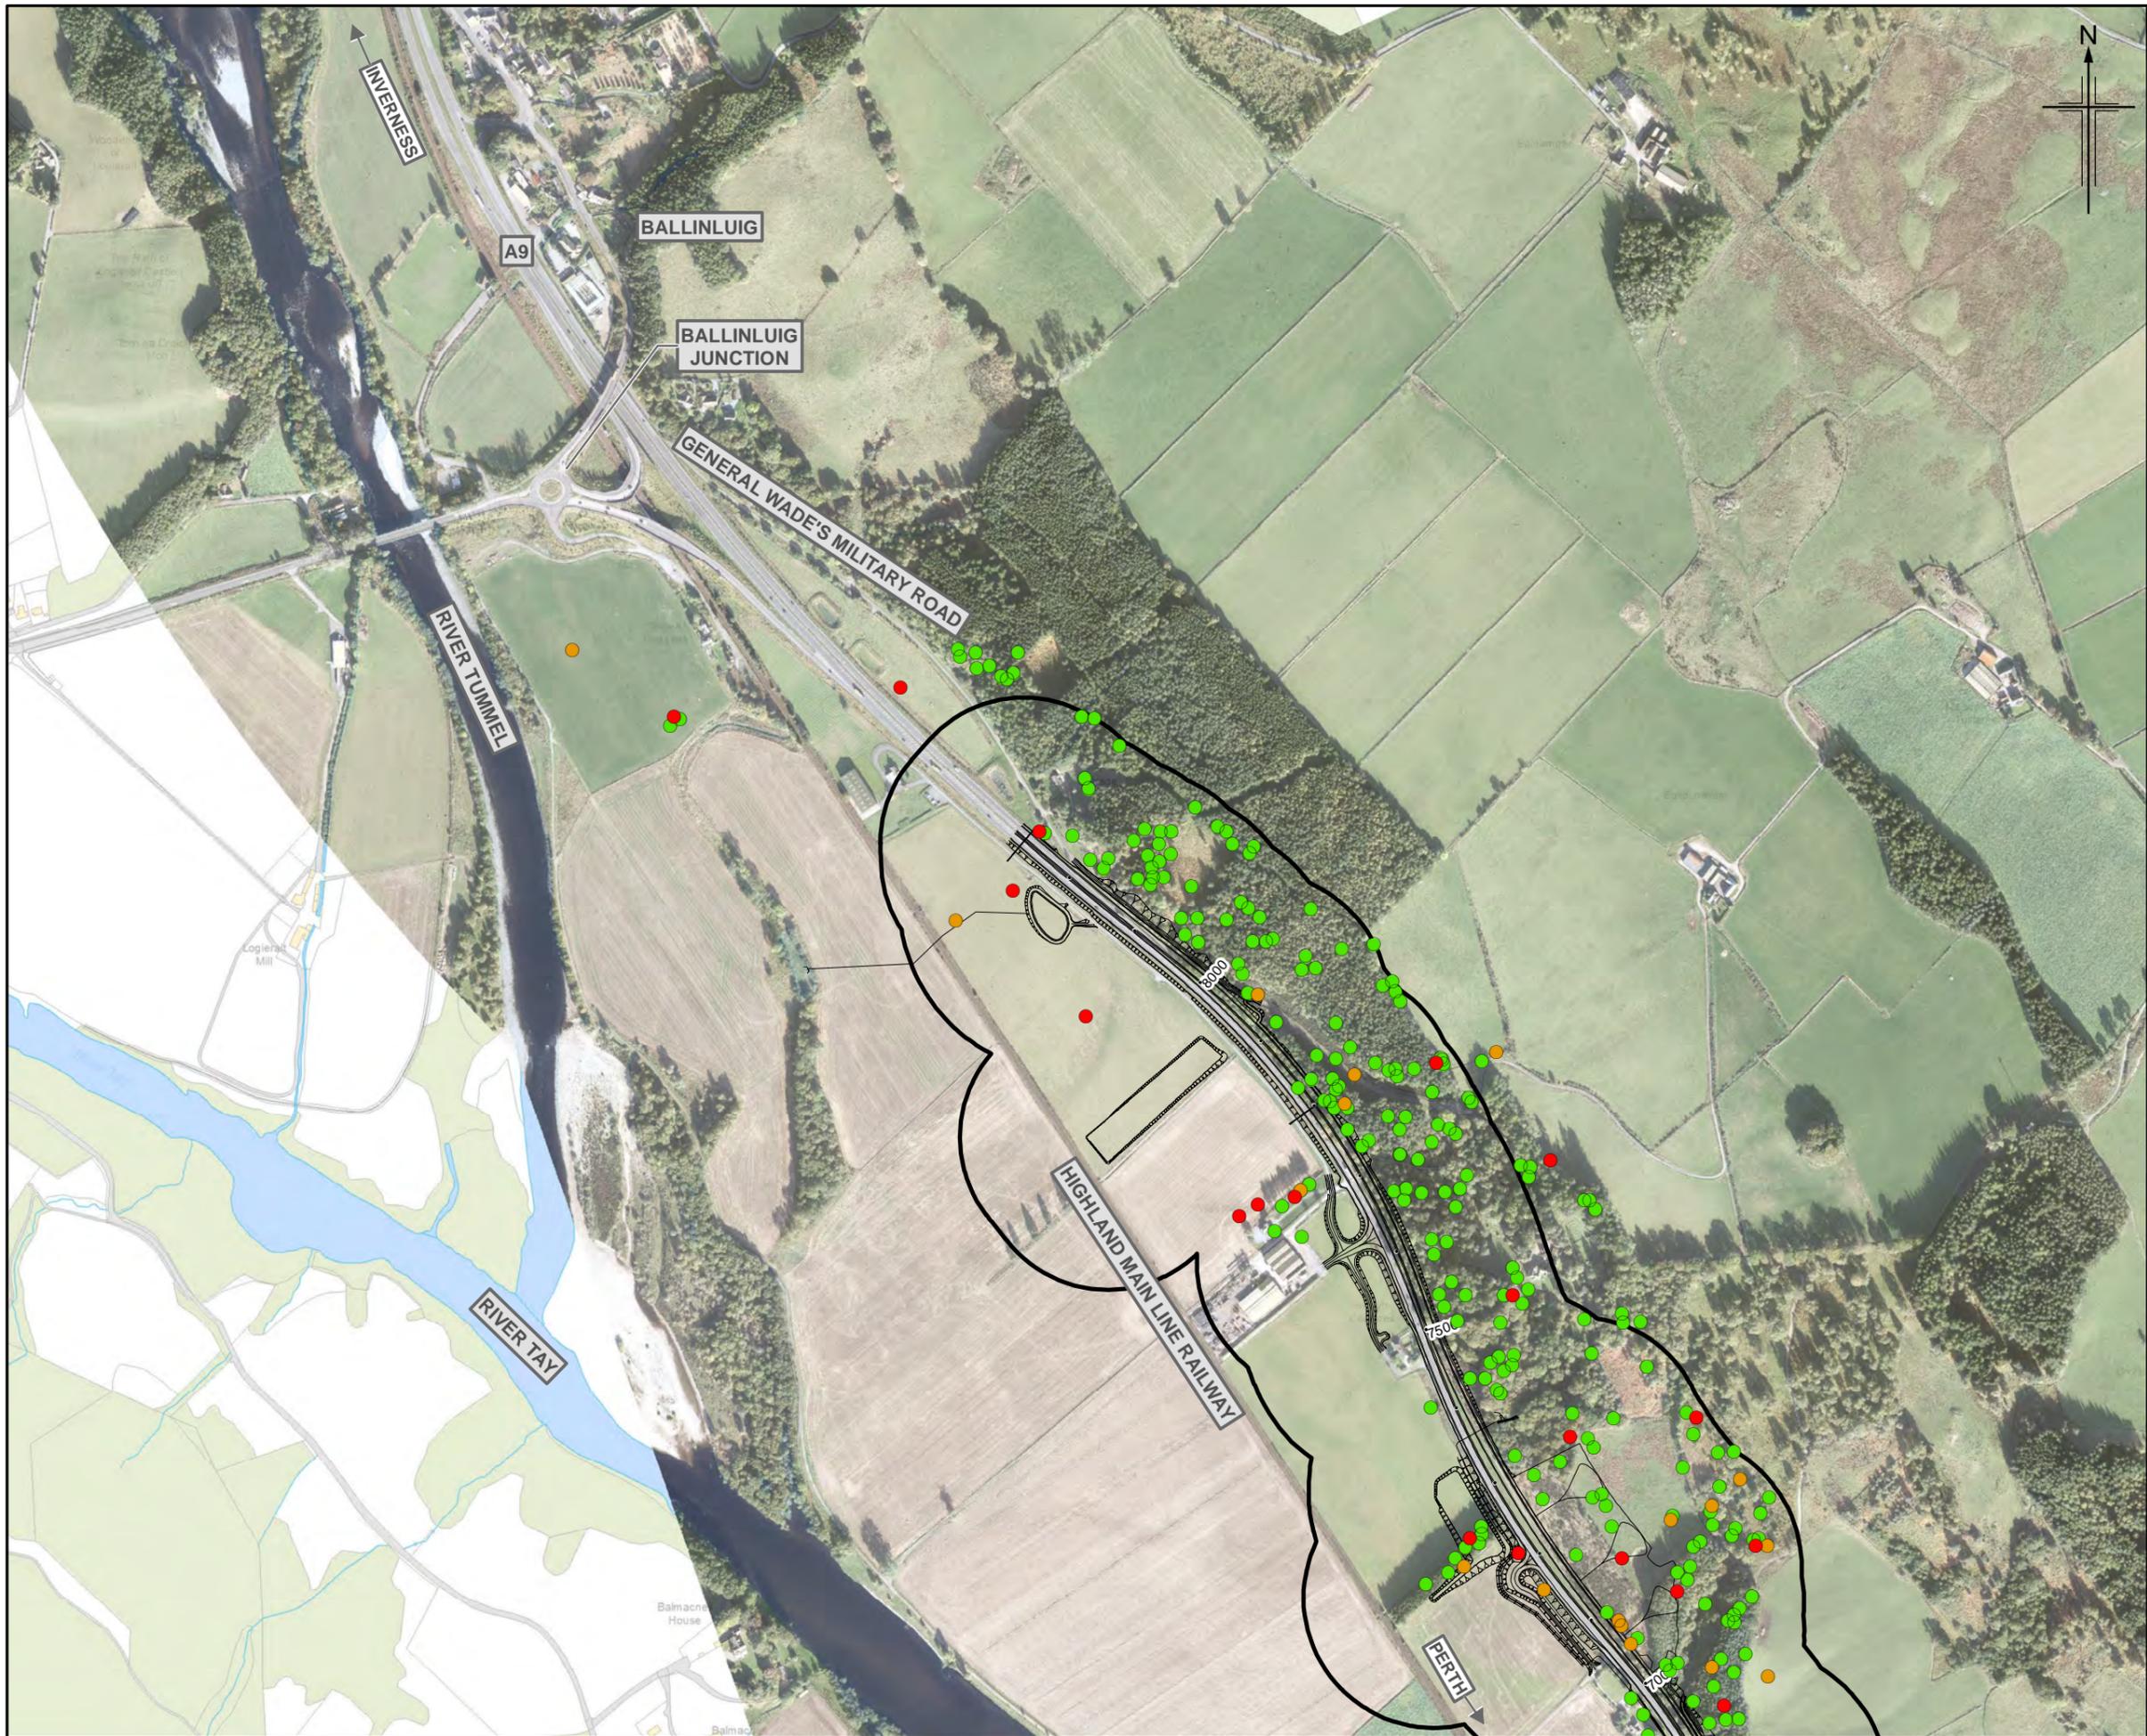

- Legend**
- Proposed scheme (DMRB Stage 3 design)
 - SuDS
 - 150m Study area
- Birds of Conservation Concern (BoCC) status**
- Red
 - Amber
 - Green

Rev.	Rev. Date	ES Publication	HCH	FT	PG	AUG
0	JUL 2018	ES Publication				

JACOBS
 95 Bothwell Street, Glasgow, G2 7HX, UK.
 Tel: +44(0)141 243 8000
 www.jacobs.com

Client

Project

Drawing title
**Environmental Statement
 Breeding Birds Survey Results**

Sheet 5 of 5

Drawing Status	FINAL		
Scale	1:7,500	@ A3	DO NOT SCALE
Jacobs No.	B2140003		
BIM No.			
Drawing number	Figure 12.7e	Rev	0