

- Legend**
- Proposed scheme (DMRB Stage 3 design)
 - SuDS
 - 250m Study area
- Incidental Records**
- Beaver
 - Pine marten
 - Red squirrel
 - Giant hogweed
 - Himalyan balsam
 - Japanese knotweed
 - Pink purslane
 - Rhododendron
 - Verigated yellow archangel

Rev.	Rev. Date	Purpose of revision	Orig/Dwn	Check/Rev'd	Apprv'd	
0	JUL 2018	ES Publication	EM	FT	PG	AJG

JACOBS
 95 Bothwell Street, Glasgow, G2 7TH, UK.
 Tel: +44(0)141 243 8000
 www.jacobs.com

Client

 TRANSPORT SCOTLAND
 CÒRPHDHAIL ALBA

Project

A9
 DUALLING
 PERTH TO INVERNESS
 Tay Crossing to Ballinluig

Drawing title
**Environmental Statement
 Incidental Records**

Sheet 1 of 4

Drawing Status	FINAL		
Scale	1:10,000	@ A3	DO NOT SCALE
Jacobs No.	B2140003		
BIM No.			
Drawing number	Figure 12.9a		Rev 0

© Copyright 2018 Jacobs U.K. Limited. The concepts and information contained in this document are the property of Jacobs. Use or copying of this document in whole or in part without the written permission of Jacobs constitutes an infringement of copyright. Limitation: This drawing has been prepared on behalf of, and for the exclusive use of Jacobs' Client, and is subject to, and issued in accordance with, the provisions of the contract between Jacobs and the Client. Jacobs accepts no liability or responsibility whatsoever for, or in respect of, any use of, or reliance upon, this drawing by any third party.


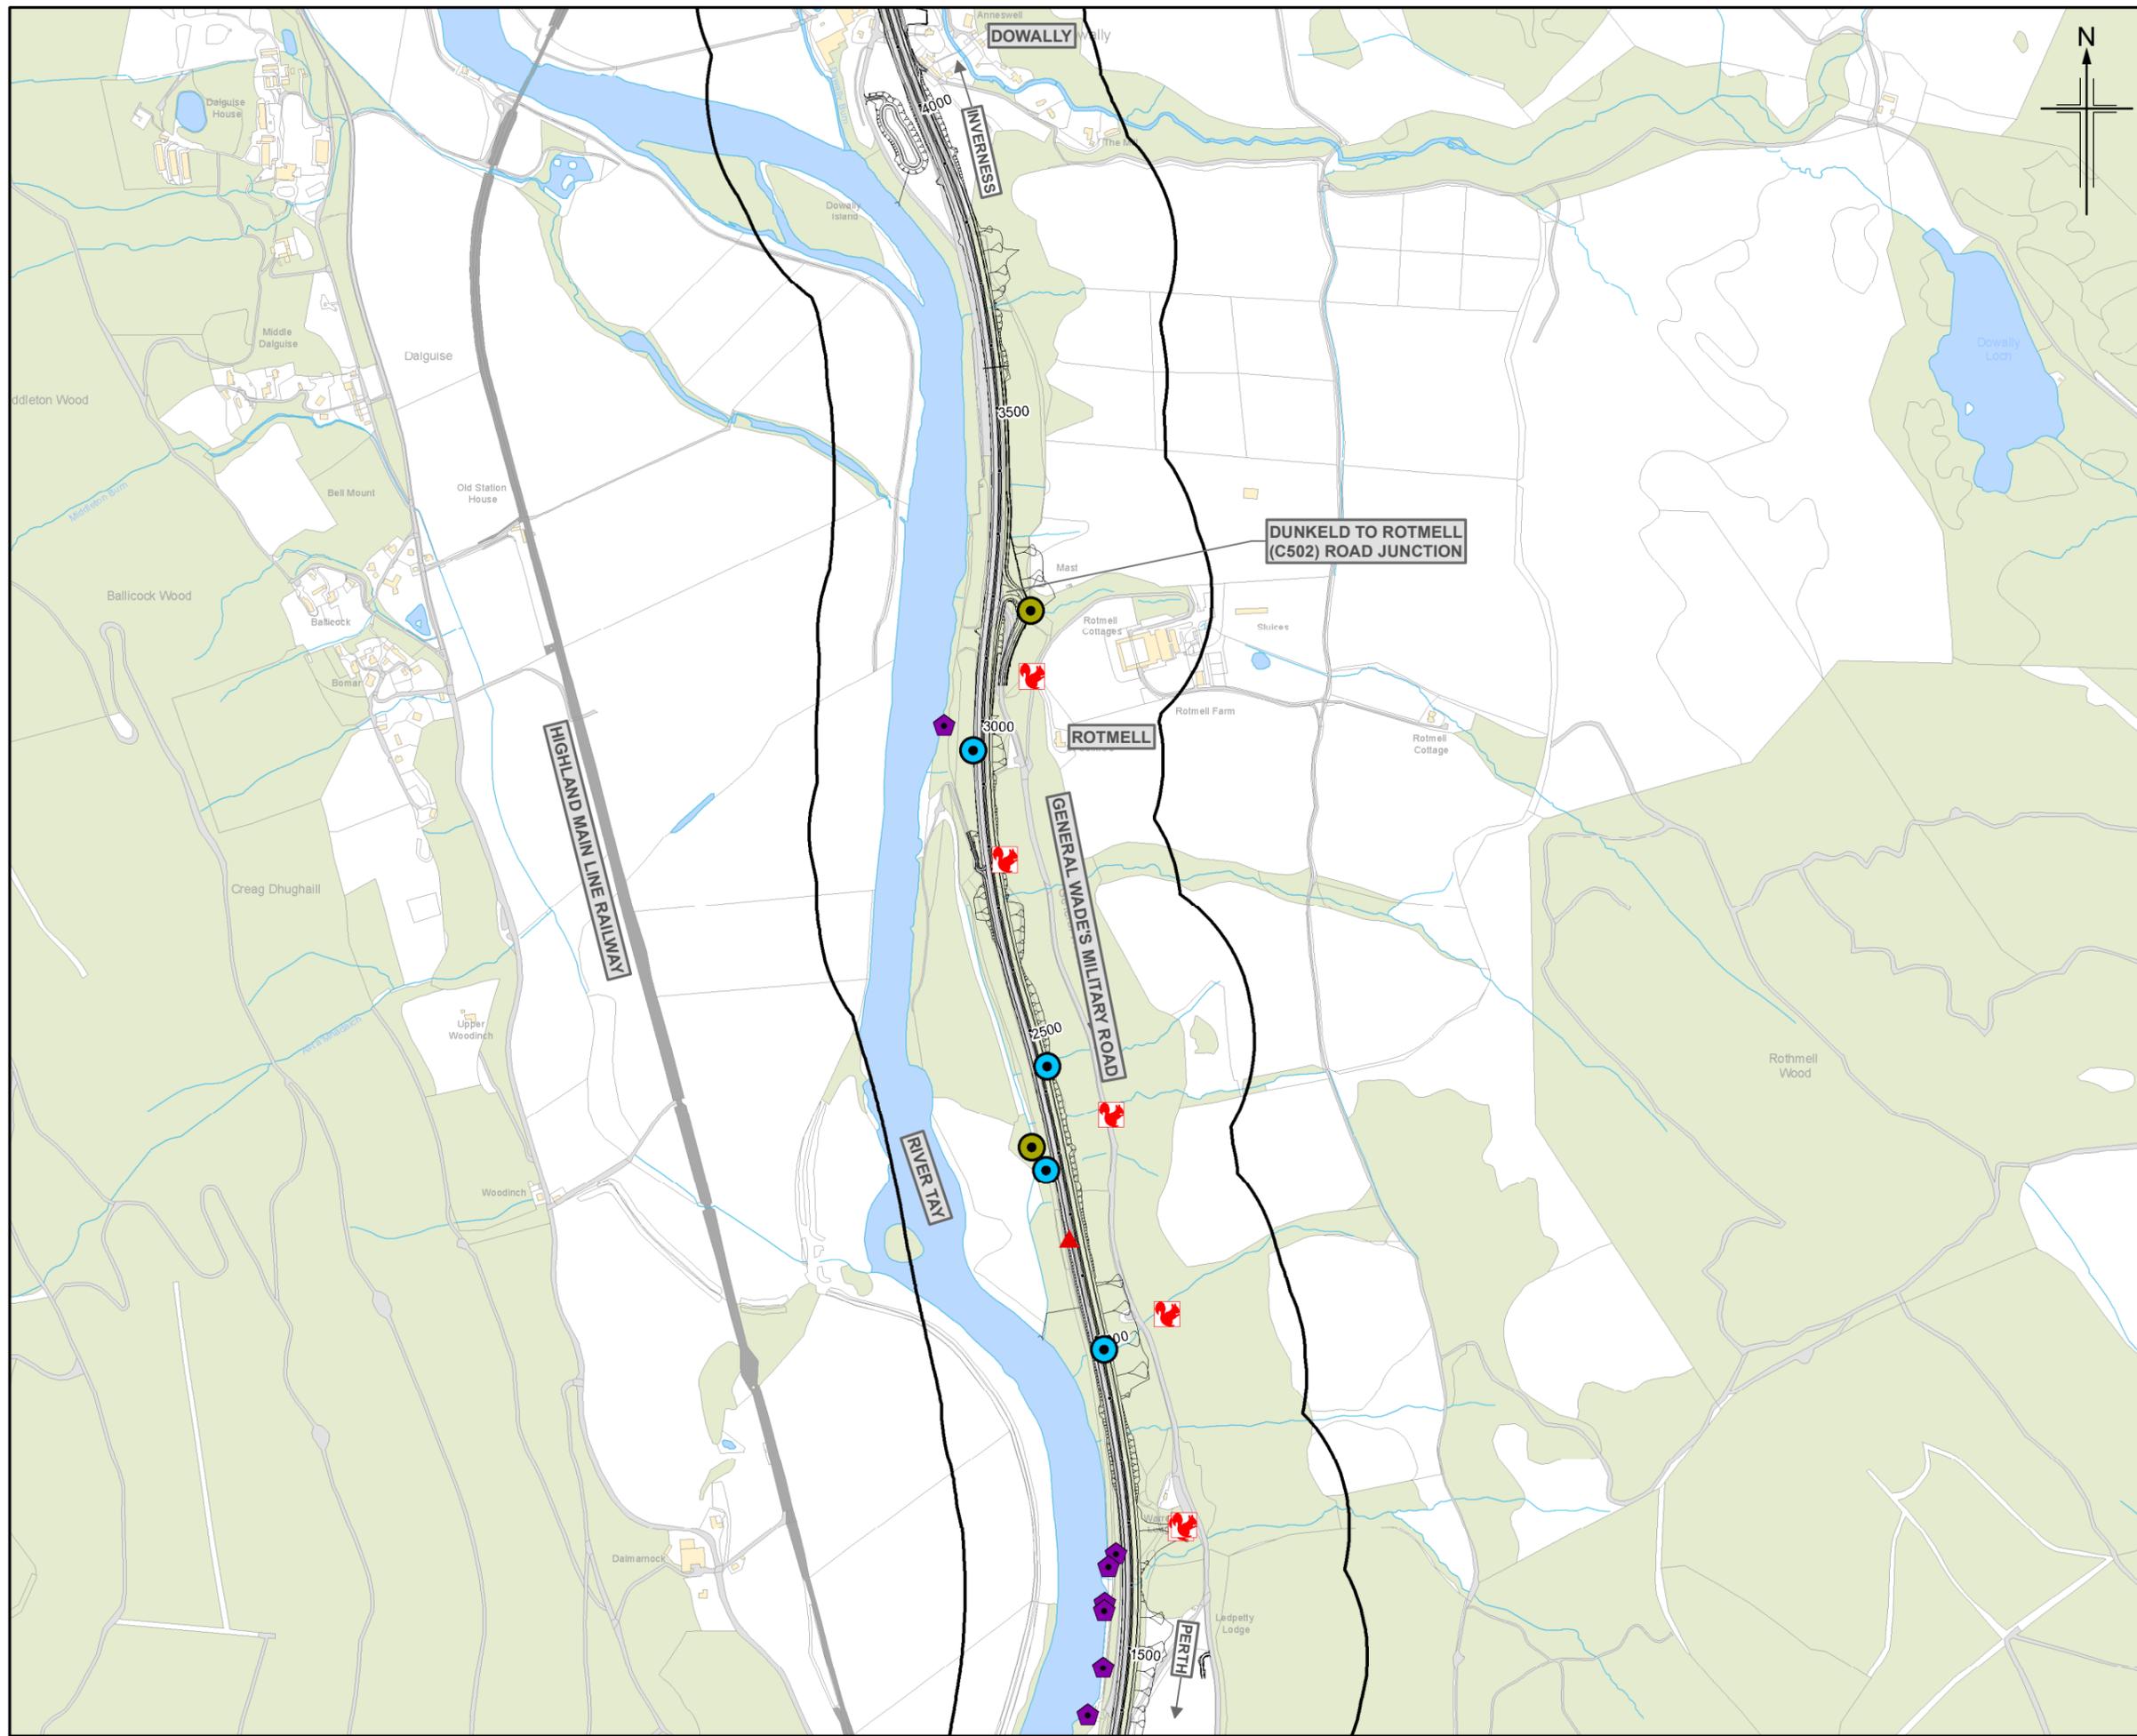


Figure 12.9b



- Legend**
- Proposed scheme (DMRB Stage 3 design)
 - SuDS
 - 250m Study area
- Incidental Records**
- Beaver
 - Pine marten
 - Red squirrel
 - Giant hogweed
 - Himalyan balsam
 - Japanese knotweed
 - Pink purslane
 - Rhododendron
 - Verigated yellow archangel

Rev.	Rev. Date	ES Publication	EM	FT	PG	AJG
0	JUL 2018	ES Publication				
Rev.	Rev. Date	Purpose of revision	Orig/Dwn	Check/Rev'd	Apprv'd	

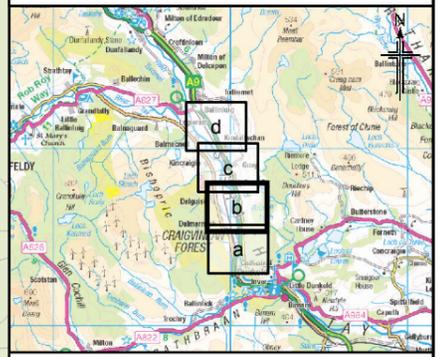



Client
 TRANSPORT SCOTLAND
 CÒRPHDHAIL ALBA



Drawing title
**Environmental Statement
 Incidental Records**

Sheet 2 of 4

Drawing Status	FINAL
Scale	1:10,000 @ A3 DO NOT SCALE
Jacobs No.	B2140003
BIM No.	
Drawing number	Figure 12.9b
Rev	0

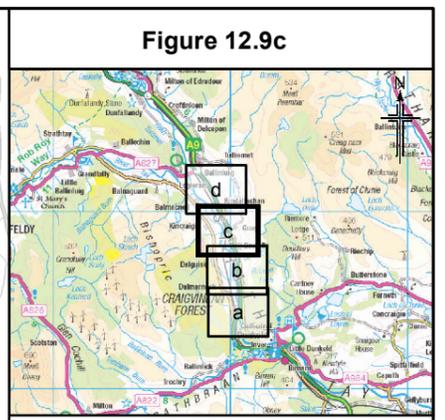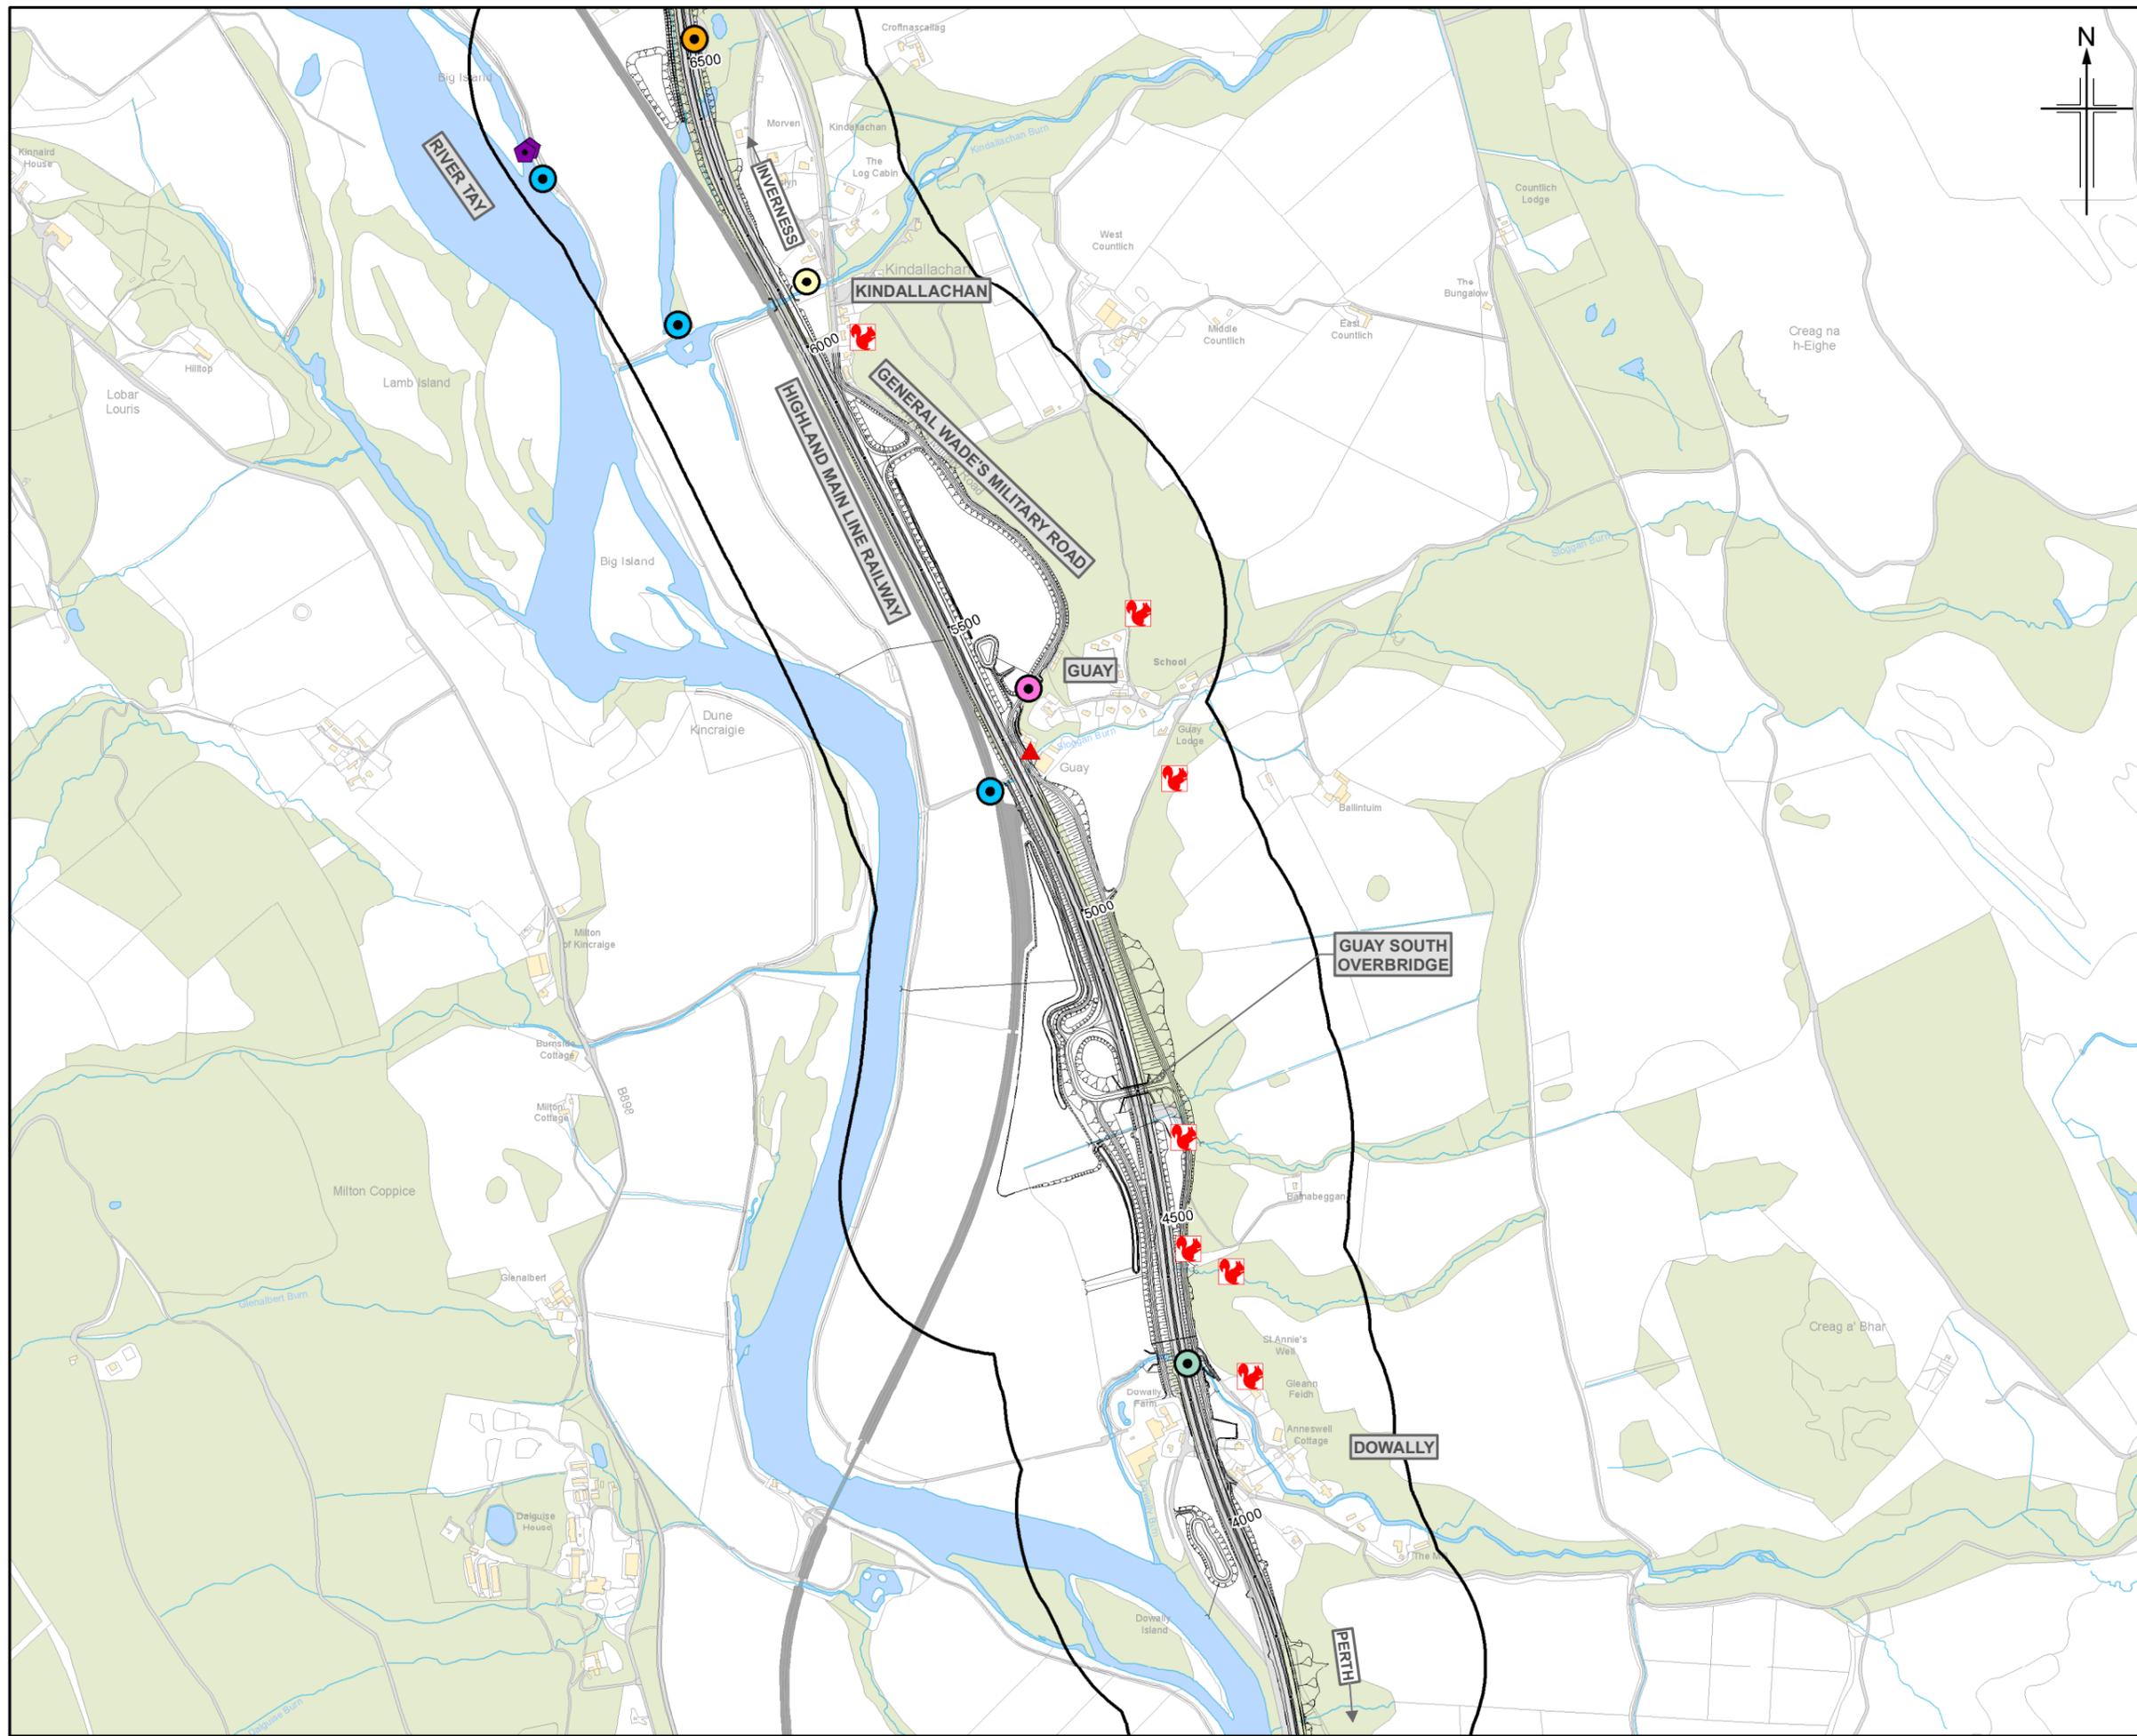

- Legend**
- Proposed scheme (DMRB Stage 3 design)
 - SuDS
 - 250m Study area
- Incidental Records**
- Beaver
 - Pine marten
 - Red squirrel
 - Giant hogweed
 - Himalyan balsam
 - Japanese knotweed
 - Pink purslane
 - Rhododendron
 - Verigated yellow archangel

Rev.	Rev. Date	Purpose of revision	Orig/Dwn	Checkd	Rev'd	Apprv'd
0	JUL 2018	ES Publication	EM	FT	PG	AJG

JACOBS
 95 Bathurst Street, Glasgow, G2 3TH, UK.
 Tel: +44(0)141 243 8000
 www.jacobs.com

Client

 TRANSPORT SCOTLAND
 CÒRPHDHAIL ALBA

Project



A9 DUALLING
 PERTH TO INVERNESS
 Tay Crossing to Ballintuilg

Drawing title
**Environmental Statement
 Incidental Records**

Sheet 3 of 4

Drawing Status	FINAL		
Scale	1:10,000	@ A3	DO NOT SCALE
Jacobs No.	B2140003		
BIM No.			
Drawing number	Figure 12.9c		Rev 0

© Copyright 2018 Jacobs U.K. Limited. The concepts and information contained in this document are the property of Jacobs. Use or copying of this document in whole or in part without the written permission of Jacobs constitutes an infringement of copyright. Limitation: This drawing has been prepared on behalf of, and for the exclusive use of Jacobs' Client, and is subject to, and issued in accordance with, the provisions of the contract between Jacobs and the Client. Jacobs accepts no liability or responsibility whatsoever for, or in respect of, any use of, or reliance upon, this drawing by any third party.

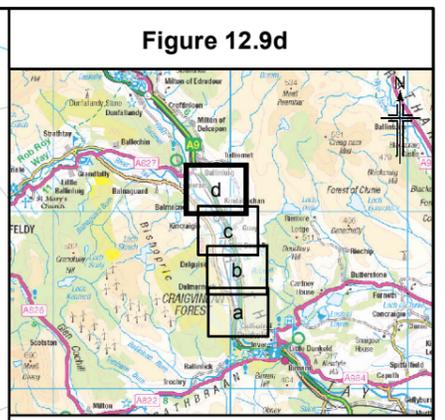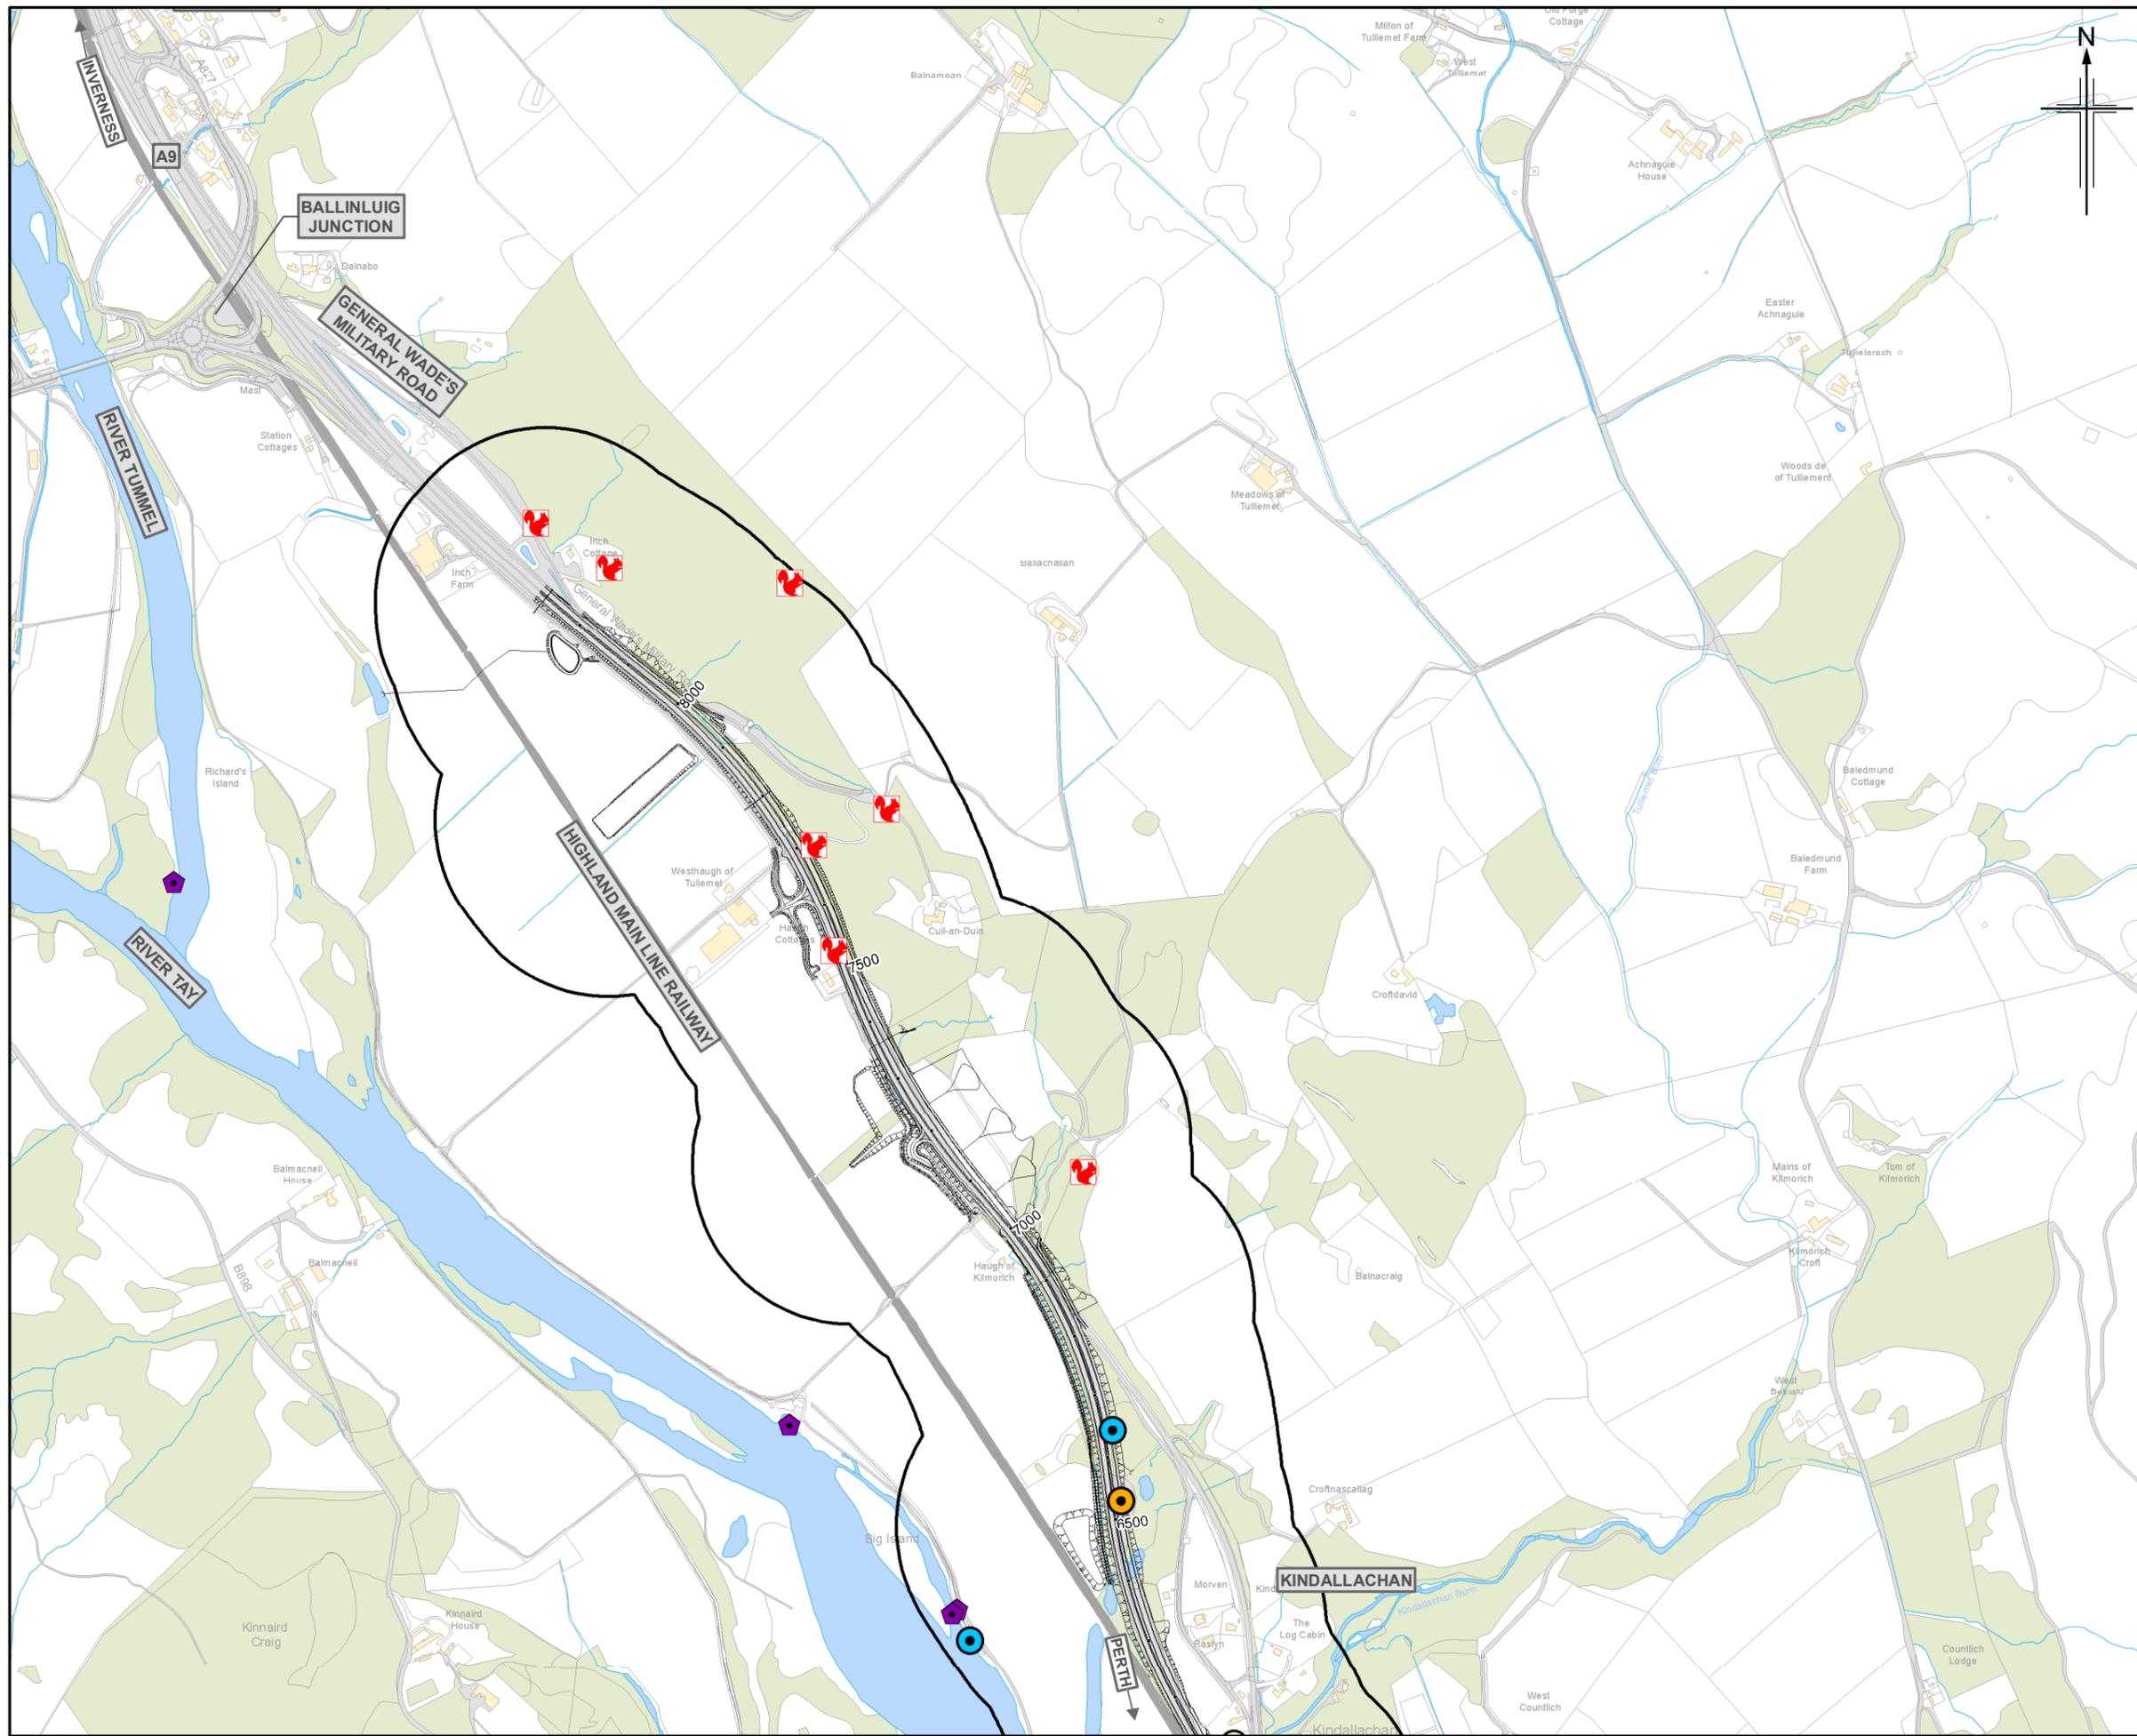

Legend

- Proposed scheme (DMRB Stage 3 design)
- SuDS
- 250m Study area

Incidental Records

- Beaver
- Pine marten
- Red squirrel
- Giant hogweed
- Himalyan balsam
- Japanese knotweed
- Pink purslane
- Rhododendron
- Verigated yellow archangel

Rev.	Date	ES Publication	Purpose of revision	EM	FT	PG	AJG
0	JUL 2018						

JACOBS
 95 Bathwell Street, Glasgow, G2 3TH, UK.
 Tel: +44(0)141 243 8000
 www.jacobs.com

Client

Project

Drawing title
**Environmental Statement
 Incidental Records**

Sheet 4 of 4

Drawing Status	FINAL		
Scale	1:10,000	@ A3	DO NOT SCALE
Jacobs No.	B2140003		
BIM No.			
Drawing number	Figure 12.9d	Rev	0



© Copyright 2018 Jacobs U.K. Limited. The concepts and information contained in this document are the property of Jacobs. Use or copying of this document in whole or in part without the written permission of Jacobs constitutes an infringement of copyright. Limitation: This drawing has been prepared on behalf of, and for the exclusive use of Jacobs' Client, and is subject to, and issued in accordance with, the provisions of the contract between Jacobs and the Client. Jacobs accepts no liability or responsibility whatsoever for, or in respect of, any use of, or reliance upon, this drawing by any third party.