

**Legend**

- Proposed scheme (DMRB Stage 3 design)
- SuDS
- 150m study area
- Land Made Available
- Ecological Mitigation Areas
- Reptile survey area

**Reptile survey results**

Total peak counts per species

1	Adder
2	Slow worm
4	Common lizard

- Key reptile site habitat
- Reptile presence habitat
- Reptile potential habitat

**Reptile incidental records**

- Slow worm

**Site 1 - Key Reptile Site**

**Sample Habitat from Site 1**

4	1
2	

Rev.	Rev. Date	ES Publication	EM	FT	PG	AJG
0	JUL 2018	ES Publication				



**JACOBS**  
 25 Bothwell Street, Glasgow, G2 7HX, UK.  
 Tel: +44(0)141 243 8000  
 www.jacobs.com



Drawing title  
**Environmental Statement  
 Reptile Survey Results**

Sheet 1 of 5

Drawing Status	FINAL
Scale	1:7,500 @ A3 DO NOT SCALE
Jacobs No.	B2140003
BIM No.	
Drawing number	Figure 12.10a
Rev	0

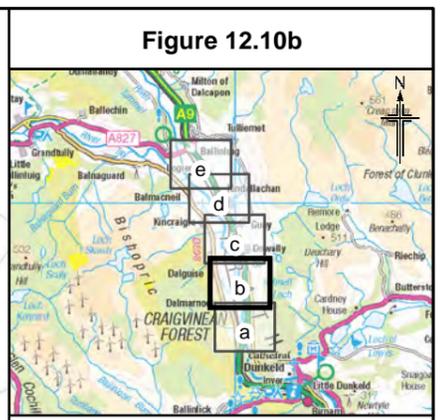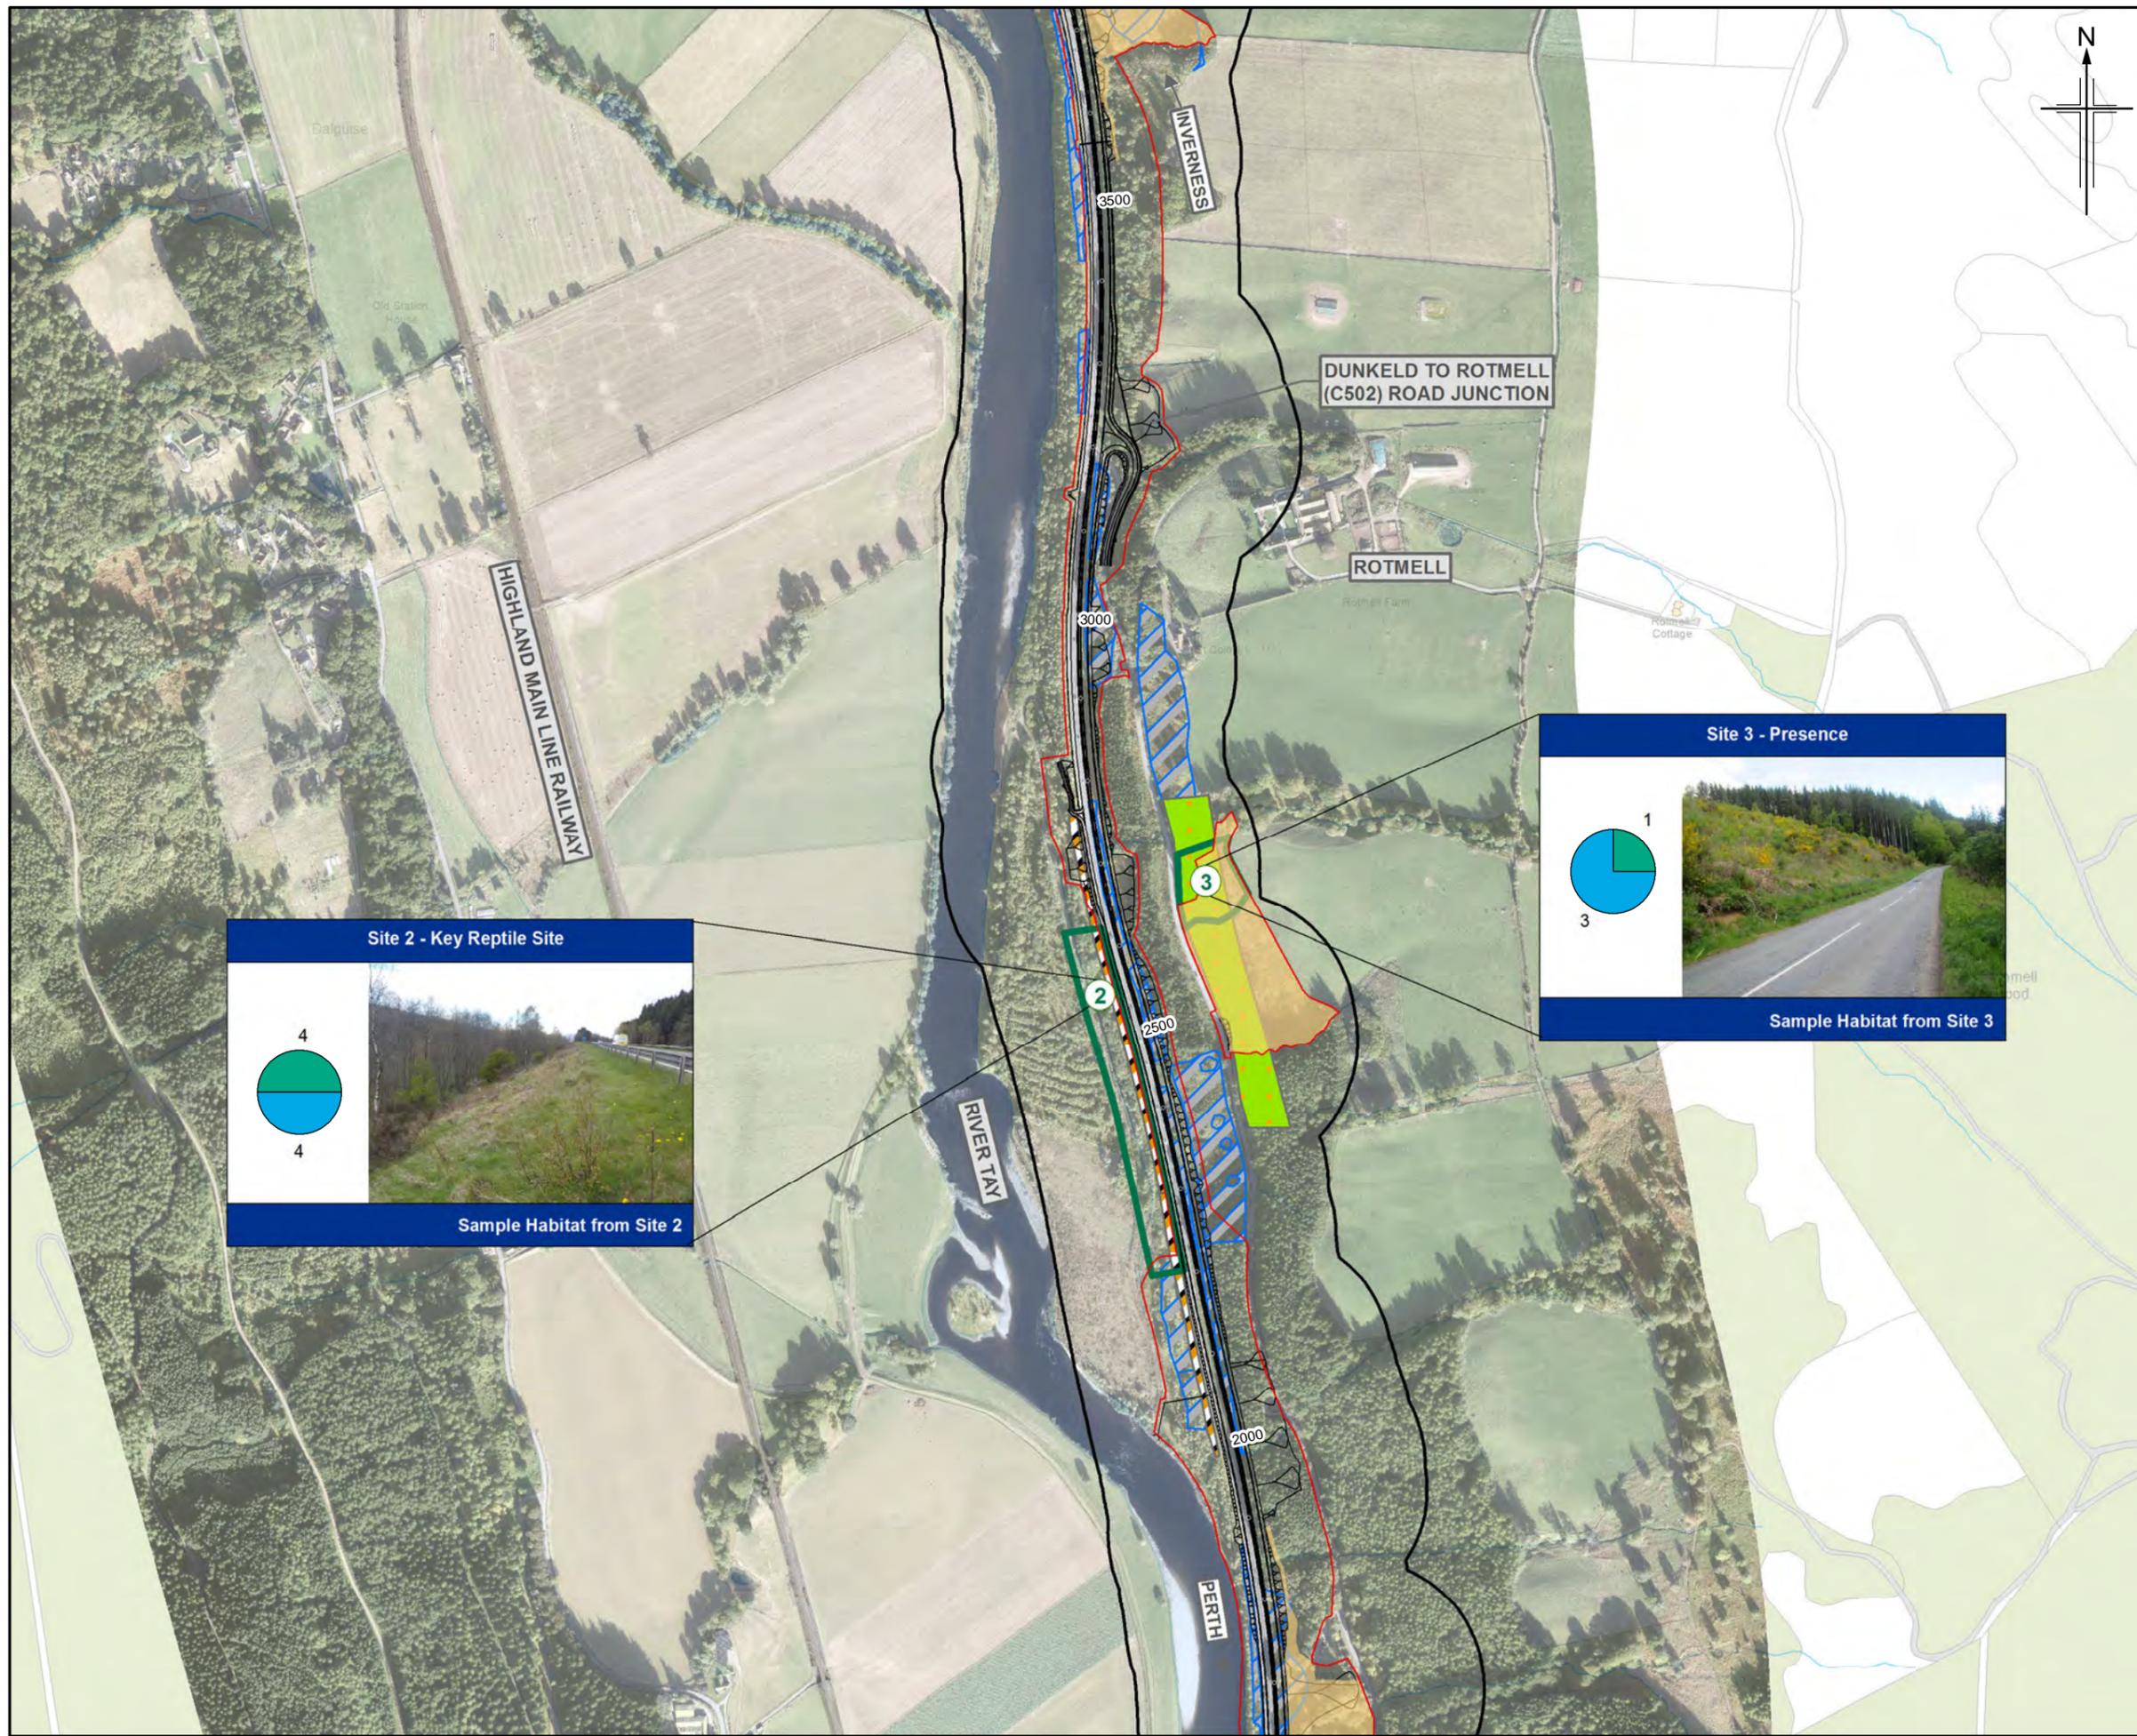

**Legend**

- Proposed scheme (DMRB Stage 3 design)
- SuDS
- 150m study area
- Land Made Available
- Ecological Mitigation Areas
- Reptile survey area

**Reptile survey results**

Total peak counts per species

	Adder
	Slow worm
	Common lizard

- Key reptile site habitat
- Reptile presence habitat
- Reptile potential habitat

**Reptile incidental records**

- Slow worm

**Site 2 - Key Reptile Site**

Sample Habitat from Site 2

**Site 3 - Presence**

Sample Habitat from Site 3

Rev.	Rev. Date	ES Publication	EM	FT	PG	AJG
0	JUL 2018					
Rev.	Rev. Date	Purpose of revision	Orig/Dwn	Checked	Rev'd	Apprv'd

**JACOBS**  
26 Bothwell Street, Glasgow, G2 7HX, UK.  
Tel: +44(0)141 243 8000  
www.jacobs.com

Client: **TRANSPORT SCOTLAND**  
CORPORATE ALBA



Project: **A9 DUALLING PERTH TO INVERNESS**  
Tay Crossing to Ballinluig

Drawing title: **Environmental Statement Reptile Survey Results**

Sheet 2 of 5

Drawing Status	FINAL		
Scale	1:7,500	@ A3	DO NOT SCALE
Jacobs No.	B2140003		
BIM No.			
Drawing number	Figure 12.10b	Rev	0

© Copyright 2018 Jacobs U.K. Limited. The concepts and information contained in this document are the property of Jacobs. Use or copying of this document in whole or in part without the written permission of Jacobs constitutes an infringement of copyright. Limitation: This drawing has been prepared on behalf of, and for the exclusive use of Jacobs' Client, and is subject to, and issued in accordance with, the provisions of the contract between Jacobs and the Client. Jacobs accepts no liability or responsibility whatsoever for, or in respect of, any use of, or reliance upon, this drawing by any third party.

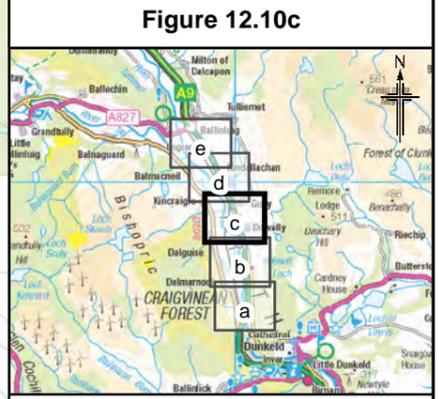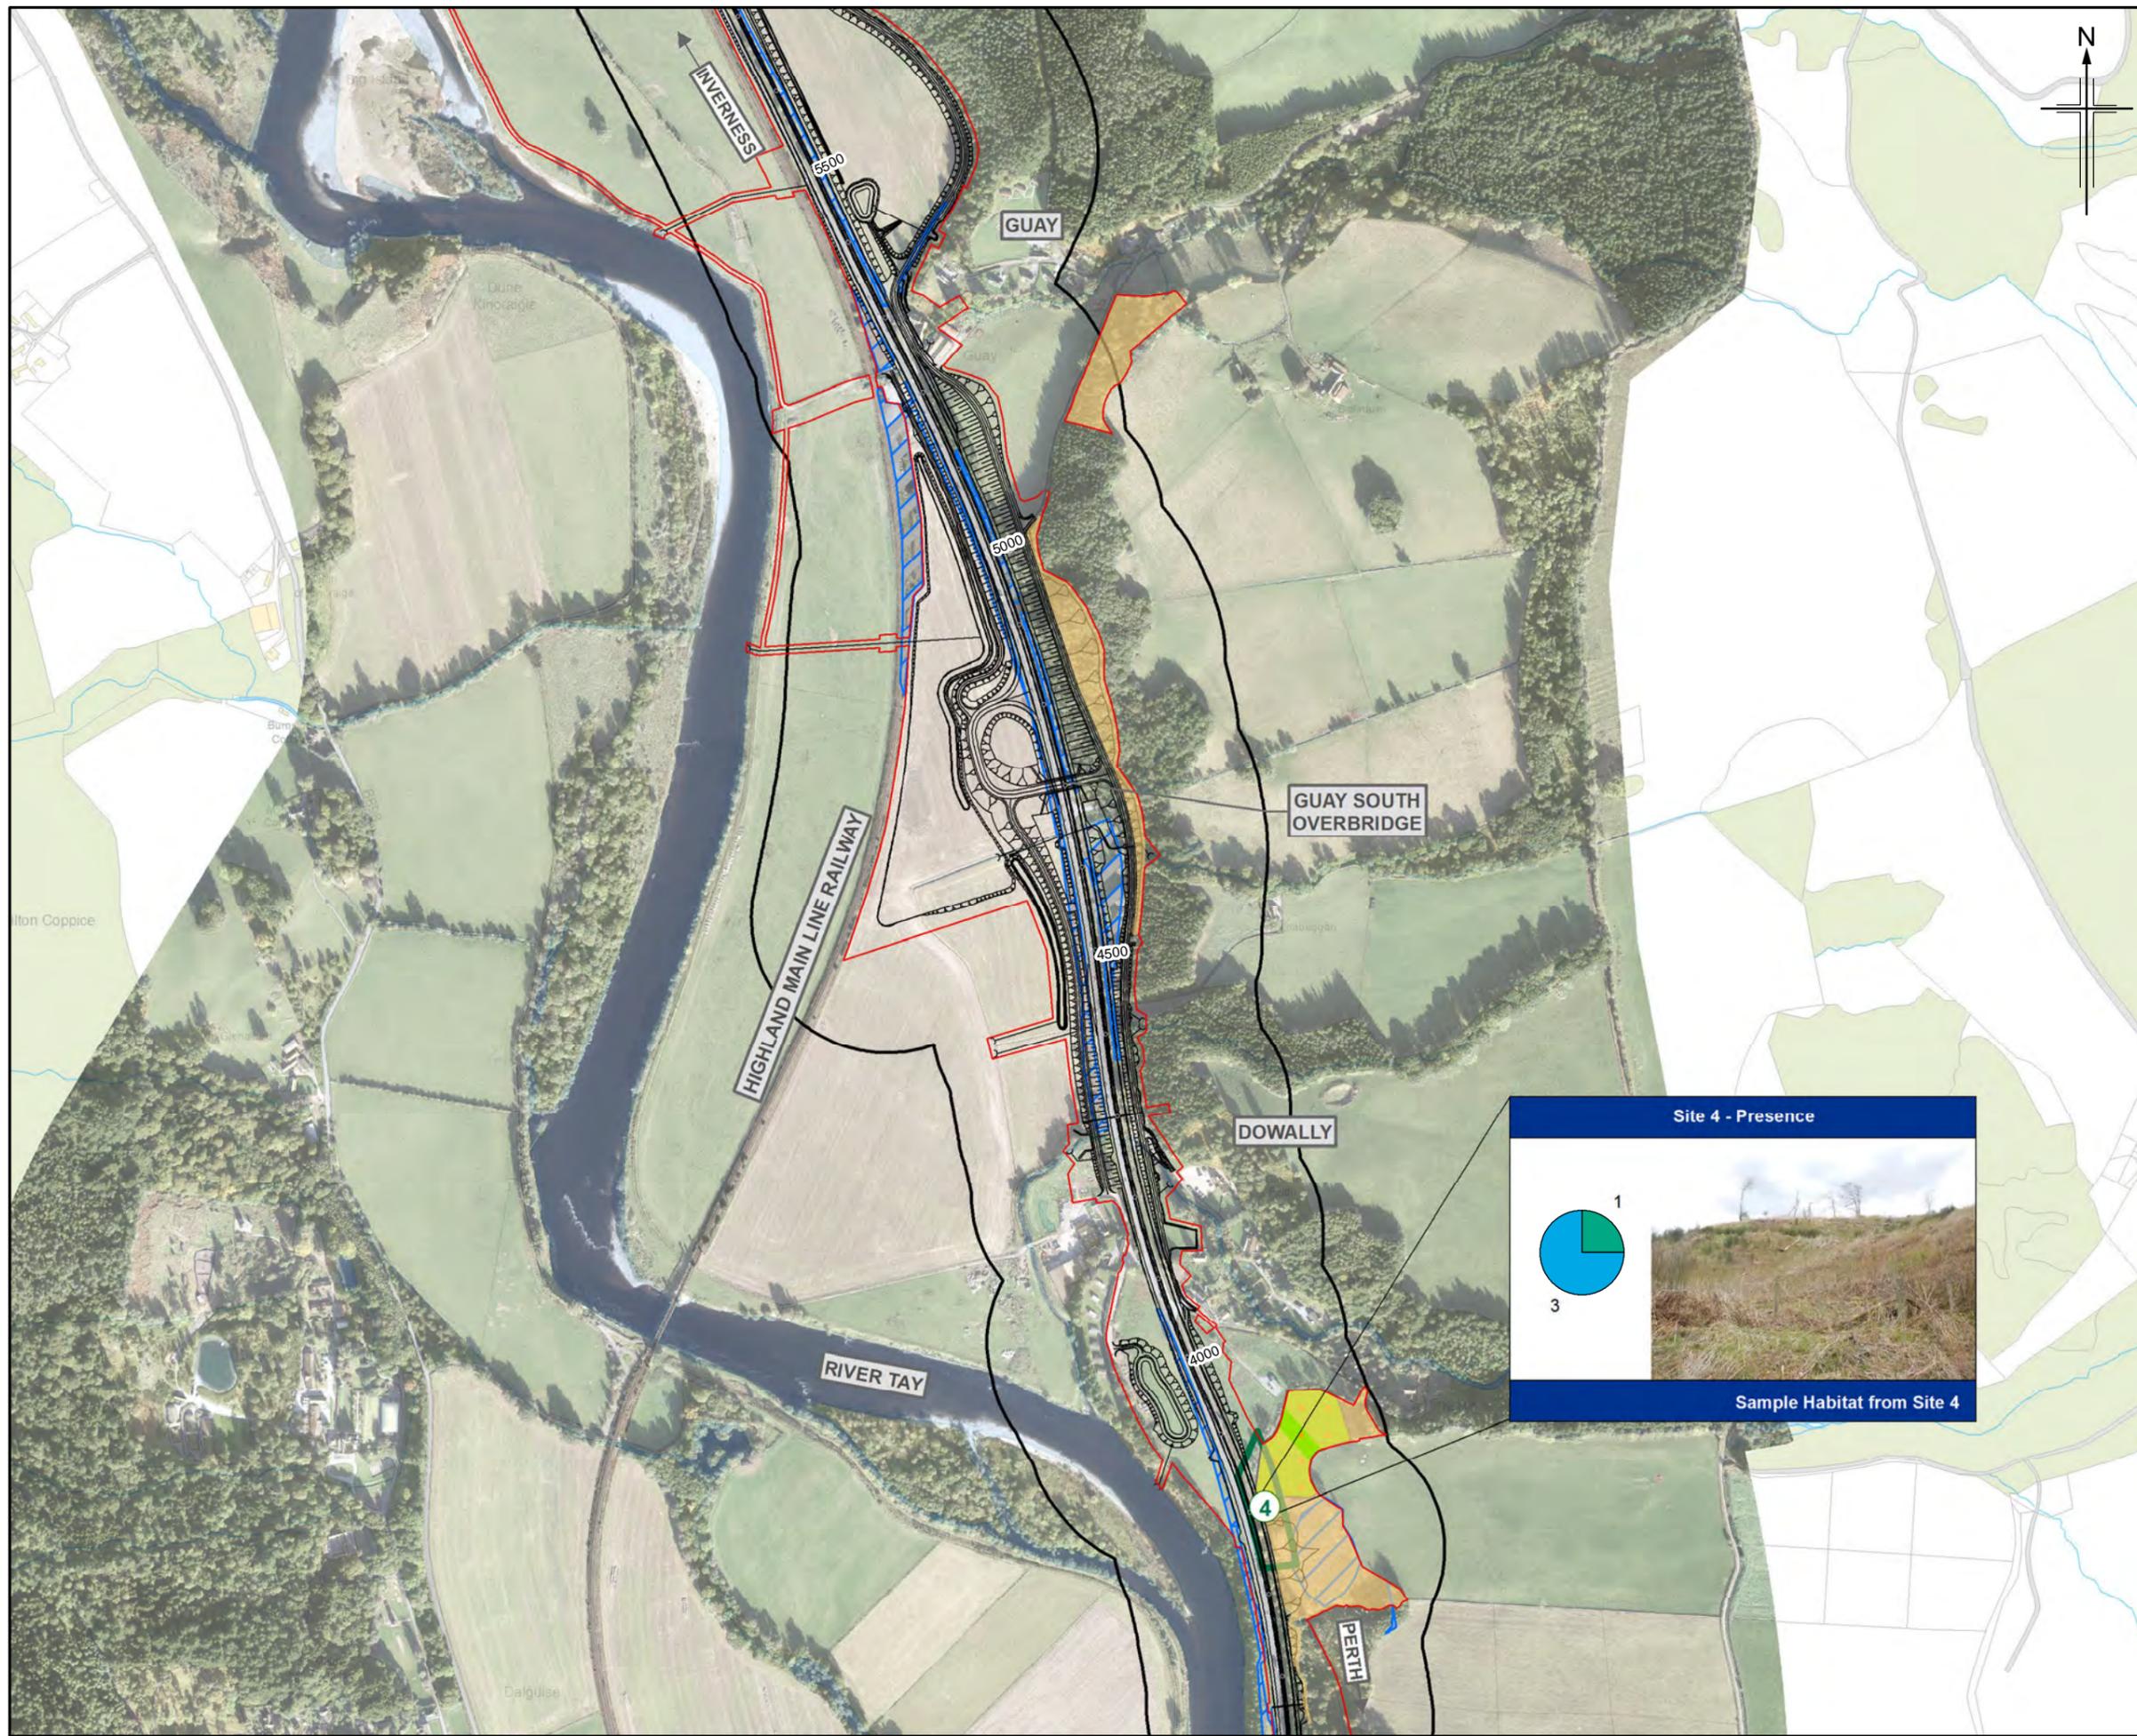

**Legend**

- Proposed scheme (DMRB Stage 3 design)
- SuDS
- 150m study area
- Land Made Available
- Ecological Mitigation Areas
- Reptile survey area

**Reptile survey results**


Total peak counts per species

	Adder
	Slow worm
	Common lizard

- Key reptile site habitat
- Reptile presence habitat
- Reptile potential habitat

**Reptile incidental records**

- Slow worm

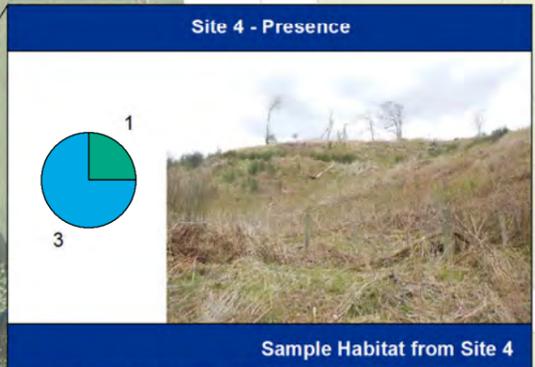

Rev.	Rev. Date	ES Publication	EM	FT	PG	AJG
0	JUL 2018	ES Publication				

**JACOBS**  
 26 Bothwell Street, Glasgow, G2 7HX, UK.  
 Tel: +44(0)141 243 8000  
 www.jacobs.com


Client  
  
 TRANSPORT SCOTLAND  
 CÒRRAIDH ALBA

Project  
  
 A9 DUALLING  
 PERTH TO INVERNESS  
 Tay Crossing to Ballintuaig

Drawing title  
**Environmental Statement  
 Reptile Survey Results**

Sheet 3 of 5

Drawing Status	FINAL		
Scale	1:7,500	@ A3	DO NOT SCALE
Jacobs No.	B2140003		
BIM No.			
Drawing number	Figure 12.10c	Rev	0

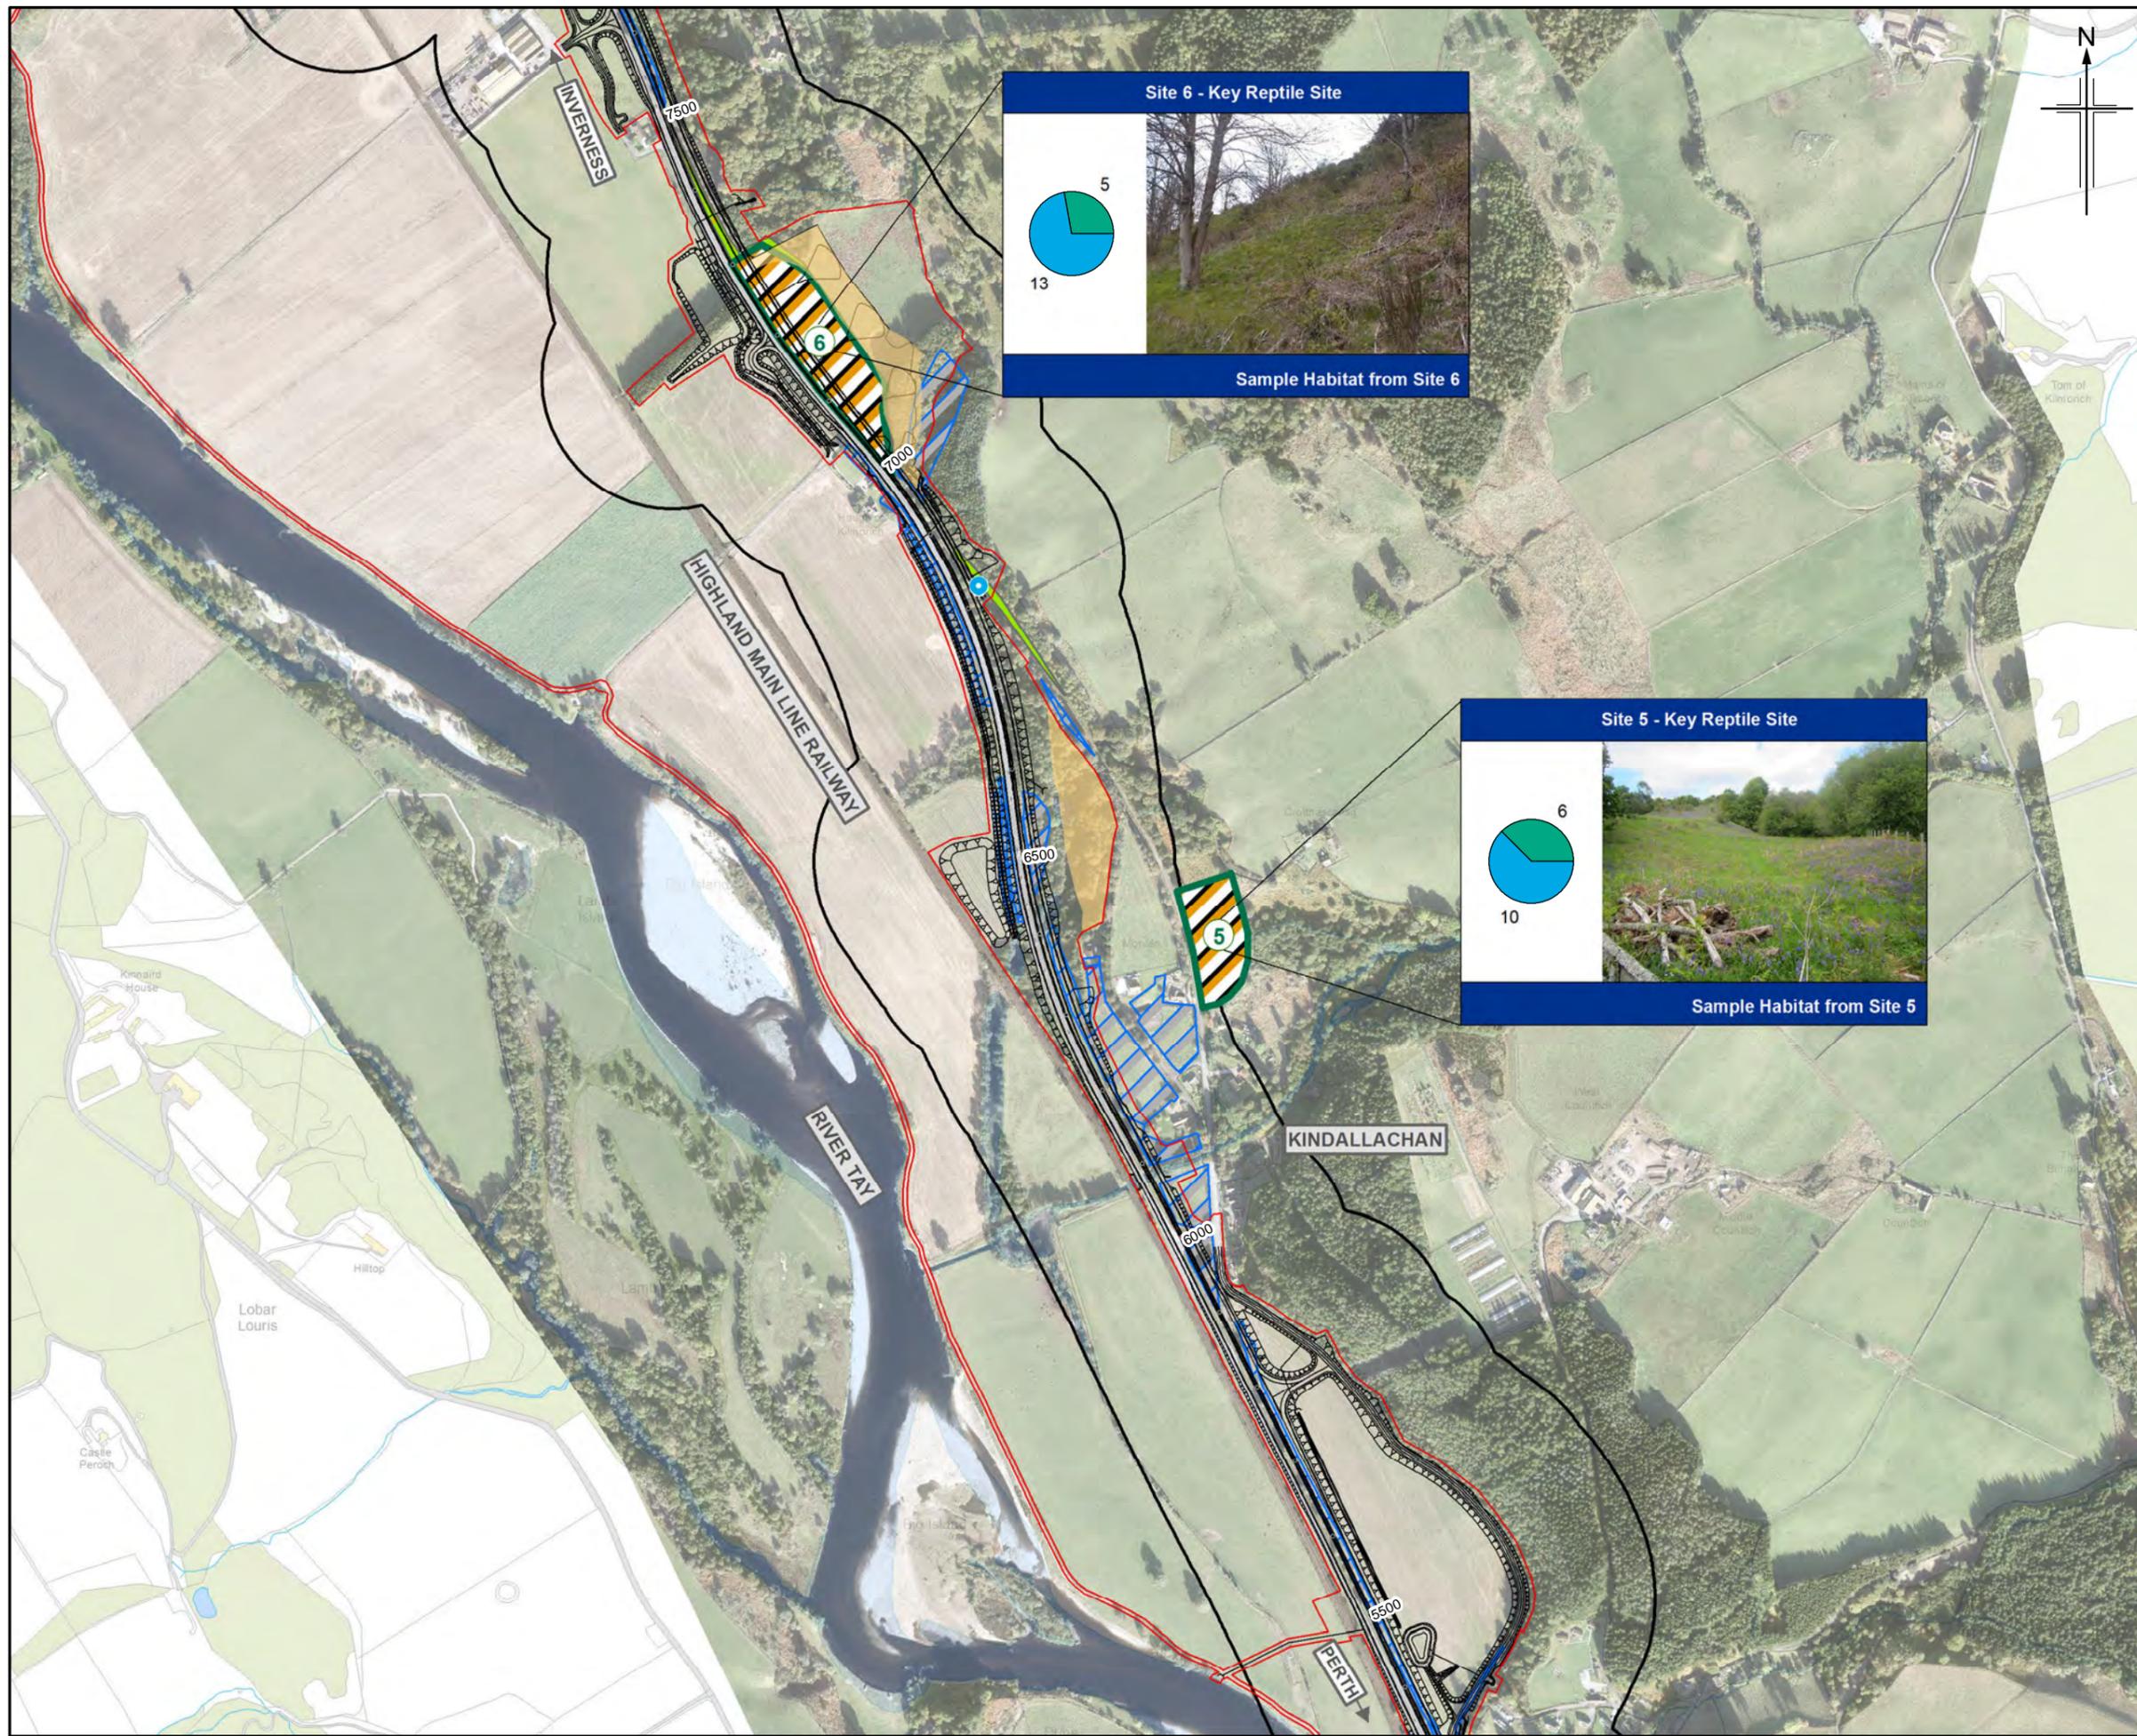

### Figure 12.10d

**Legend**

- Proposed scheme (DMRB Stage 3 design)
- SuDS
- 150m study area
- Land Made Available
- Ecological Mitigation Areas
- Reptile survey area

**Reptile survey results**

Total peak counts per species

	Adder
	Slow worm
	Common lizard

- Key reptile site habitat
- Reptile presence habitat
- Reptile potential habitat

**Reptile incidental records**

- Slow worm

Rev.	Rev. Date	Purpose of revision	EM	FT	PG	AJG
0	JUL 2018	ES Publication				

**JACOBS**  
 25 Bathwell Street, Glasgow, G2 7HX, UK.  
 Tel: +44(0)141 243 8000  
 www.jacobs.com

Client: **TRANSPORT SCOTLAND**  
 CÒRRAIDH ALBA



Project: **A9 DUALLING PERTH TO INVERNESS**  
 Tay Crossing to Ballintua

Drawing title: **Environmental Statement Reptile Survey Results**


Sheet 4 of 5

Drawing Status	FINAL		
Scale	1:7,500	@ A3	DO NOT SCALE
Jacobs No.	B2140003		
BIM No.			
Drawing number	Figure 12.10d	Rev	0

© Copyright 2018 Jacobs U.K. Limited. The concepts and information contained in this document are the property of Jacobs. Use or copying of this document in whole or in part without the written permission of Jacobs constitutes an infringement of copyright. Limitation: This drawing has been prepared on behalf of, and for the exclusive use of Jacobs' Client, and is subject to, and issued in accordance with, the provisions of the contract between Jacobs and the Client. Jacobs accepts no liability or responsibility whatsoever for, or in respect of, any use of, or reliance upon, this drawing by any third party.

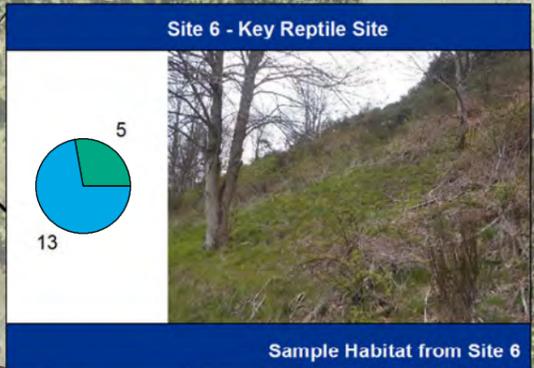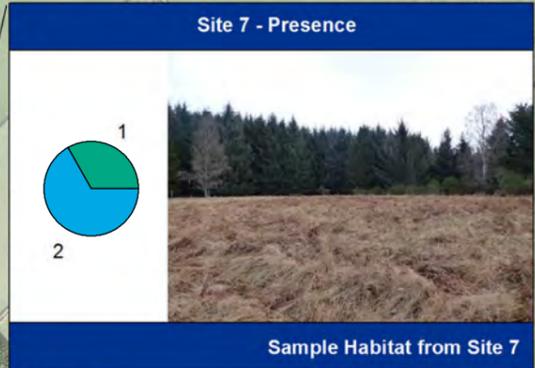

**Figure 12.10e**

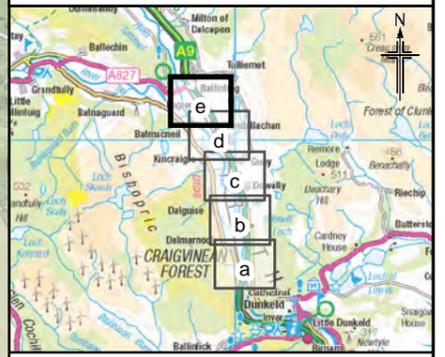

- Legend**
- Proposed scheme (DMRB Stage 3 design)
  - SuDS
  - 150m study area
  - Land Made Available
  - Ecological Mitigation Areas
  - Reptile survey area
- Reptile survey results**
- Total peak counts per species
- Adder
  - Slow worm
  - Common lizard
- Key reptile site habitat
  - Reptile presence habitat
  - Reptile potential habitat
- Reptile incidental records**
- Slow worm

Rev.	Rev. Date	ES Publication	EM	FT	PG	AJG
0	JUL 2018	ES Publication				

**JACOBS**  
 25 Bothwell Street, Glasgow, G2 7HX, UK.  
 Tel: +44(0)141 243 8000  
 www.jacobs.com

Client

Project

Drawing title  
**Environmental Statement  
 Reptile Survey Results**

Drawing Status	FINAL		
Scale	1:7,500	@ A3	DO NOT SCALE
Jacobs No.	B2140003		
BIM No.			
Drawing number	Figure 12.10e		Rev 0

© Copyright 2018 Jacobs U.K. Limited. The concepts and information contained in this document are the property of Jacobs. Use or copying of this document in whole or in part without the written permission of Jacobs constitutes an infringement of copyright. Limitation: This drawing has been prepared on behalf of, and for the exclusive use of Jacobs' Client, and is subject to, and issued in accordance with, the provisions of the contract between Jacobs and the Client. Jacobs accepts no liability or responsibility whatsoever for, or in respect of, any use of, or reliance upon, this drawing by any third party.

