


Figure 12.14a

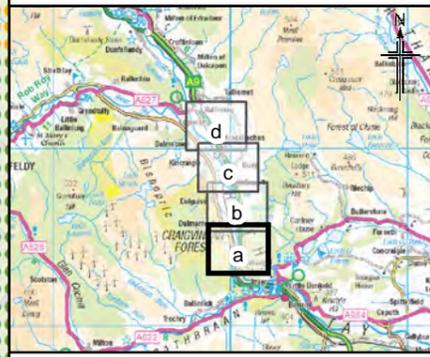

- Legend**
- Proposed scheme (DMRB Stage 3 design)
 - SuDS
 - Verified Ancient Woodland
 - Lost Ancient Woodland
 - Land Made Available
 - Ancient Woodland Inventory compensation area

*Verified AWI: Ancient Woodland is defined as land that is currently wooded and has been continually wooded, at least since 1750.

**Lost AWI: Land parcels that have been omitted from woodland inventories because of their low tree density.

Rev.	Rev. Date	Purpose of revision	Orig/Dwn	Checkd	Rev'd	Apprv'd
0	JUL 2018	ES Publication	EM	FT	PG	AJG

JACOBS
 26 Bothwell Street, Glasgow, G2 7HX, UK.
 Tel: +44(0)141 243 8000
 www.jacobs.com

Client

 TRANSPORT SCOTLAND
 CORDONNAI ALBA

Project


A9
 DUALLING
 PERTH TO INVERNESS
 Tay Crossing to Ballintuaig

Drawing title
**Environmental Statement
 Ancient Woodland Inventory (AWI)
 Loss and Compensation**
 Sheet 1 of 4

Drawing Status	FINAL		
Scale	1:10,000	@ A3	DO NOT SCALE
Jacobs No.	B2140003		
BIM No.			
Drawing number	Figure 12.14a		Rev 0

© Copyright 2018 Jacobs U.K. Limited. The concepts and information contained in this document are the property of Jacobs. Use or copying of this document in whole or in part without the written permission of Jacobs constitutes an infringement of copyright. Limitation: This drawing has been prepared on behalf of, and for the exclusive use of Jacobs' Client, and is subject to, and issued in accordance with, the provisions of the contract between Jacobs and the Client. Jacobs accepts no liability or responsibility whatsoever for, or in respect of, any use of, or reliance upon, this drawing by any third party.



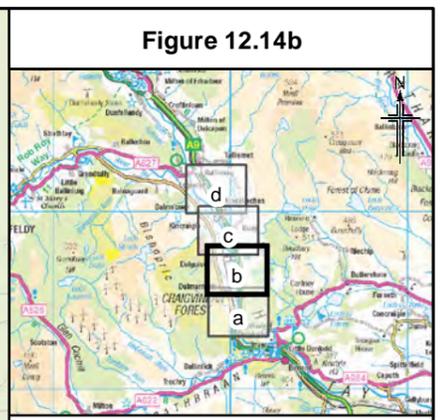

- Legend**
- Proposed scheme (DMRB Stage 3 design)
 - SuDS
 - Verified Ancient Woodland
 - Lost Ancient Woodland
 - Land Made Available
 - Ancient Woodland Inventory compensation area

*Verified AWI: Ancient Woodland is defined as land that is currently wooded and has been continually wooded, at least since 1750.

**Lost AWI: Land parcels that have been omitted from woodland inventories because of their low tree density.

Rev.	Rev. Date	Purpose of revision	Orig/Dwn	Checkd	Rev'd	Apprv'd	
0	JUL 2018	ES Publication		EM	FT	PG	AJG

JACOBS
 95 Bothwell Street, Glasgow, G2 7HX, UK.
 Tel: +44(0)141 243 8000
 www.jacobs.com

Client

 TRANSPORT SCOTLAND
 CÒRRAIDH ALBA

Project


A9
 DUALLING
 PERTH TO INVERNESS
 Tay Crossing to Ballintuaig

Drawing title
**Environmental Statement
 Ancient Woodland Inventory (AWI)
 Loss and Compensation**
 Sheet 2 of 4

Drawing Status	FINAL		
Scale	1:10,000	@ A3	DO NOT SCALE
Jacobs No.	B2140003		
BIM No.			
Drawing number	Figure 12.14b		Rev 0



© Copyright 2018 Jacobs U.K. Limited. The concepts and information contained in this document are the property of Jacobs. Use or copying of this document in whole or in part without the written permission of Jacobs constitutes an infringement of copyright. Limitation: This drawing has been prepared on behalf of, and for the exclusive use of Jacobs' Client, and is subject to, and issued in accordance with, the provisions of the contract between Jacobs and the Client. Jacobs accepts no liability or responsibility whatsoever for, or in respect of, any use of, or reliance upon, this drawing by any third party.

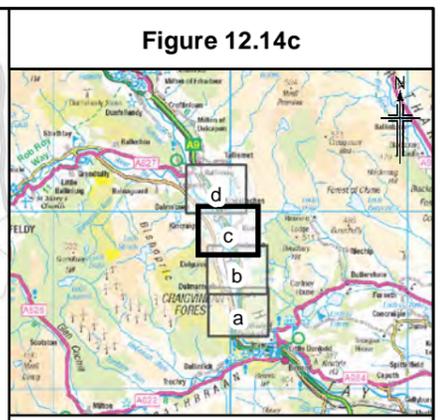

- Legend**
- Proposed scheme (DMRB Stage 3 design)
 - SuDS
 - Verified Ancient Woodland
 - Lost Ancient Woodland
 - Land Made Available
 - Ancient Woodland Inventory compensation area

*Verified AWI: Ancient Woodland is defined as land that is currently wooded and has been continually wooded, at least since 1750.

**Lost AWI: Land parcels that have been omitted from woodland inventories because of their low tree density.

Rev.	Rev. Date	Purpose of revision	EM	FT	PG	AJG
0	JUL 2018	ES Publication				

JACOBS
 95 Bothwell Street, Glasgow, G2 7HX, UK.
 Tel: +44(0)141 243 8000
 www.jacobs.com

Client

 TRANSPORT SCOTLAND
 CÒRDHAN ALBA


Project

A9
 DUALLING
 PERTH TO INVERNESS
 Tay Crossing to Ballintaggart

Drawing title
**Environmental Statement
 Ancient Woodland Inventory (AWI)
 Loss and Compensation**
 Sheet 3 of 4

Drawing Status	FINAL
Scale	1:10,000 @ A3 DO NOT SCALE
Jacobs No.	B2140003
BIM No.	
Drawing number	Figure 12.14c
Rev	0

© Copyright 2018 Jacobs U.K. Limited. The concepts and information contained in this document are the property of Jacobs. Use or copying of this document in whole or in part without the written permission of Jacobs constitutes an infringement of copyright. Limitation: This drawing has been prepared on behalf of, and for the exclusive use of Jacobs' Client, and is subject to, and issued in accordance with, the provisions of the contract between Jacobs and the Client. Jacobs accepts no liability or responsibility whatsoever for, or in respect of, any use of, or reliance upon, this drawing by any third party.

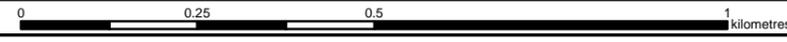


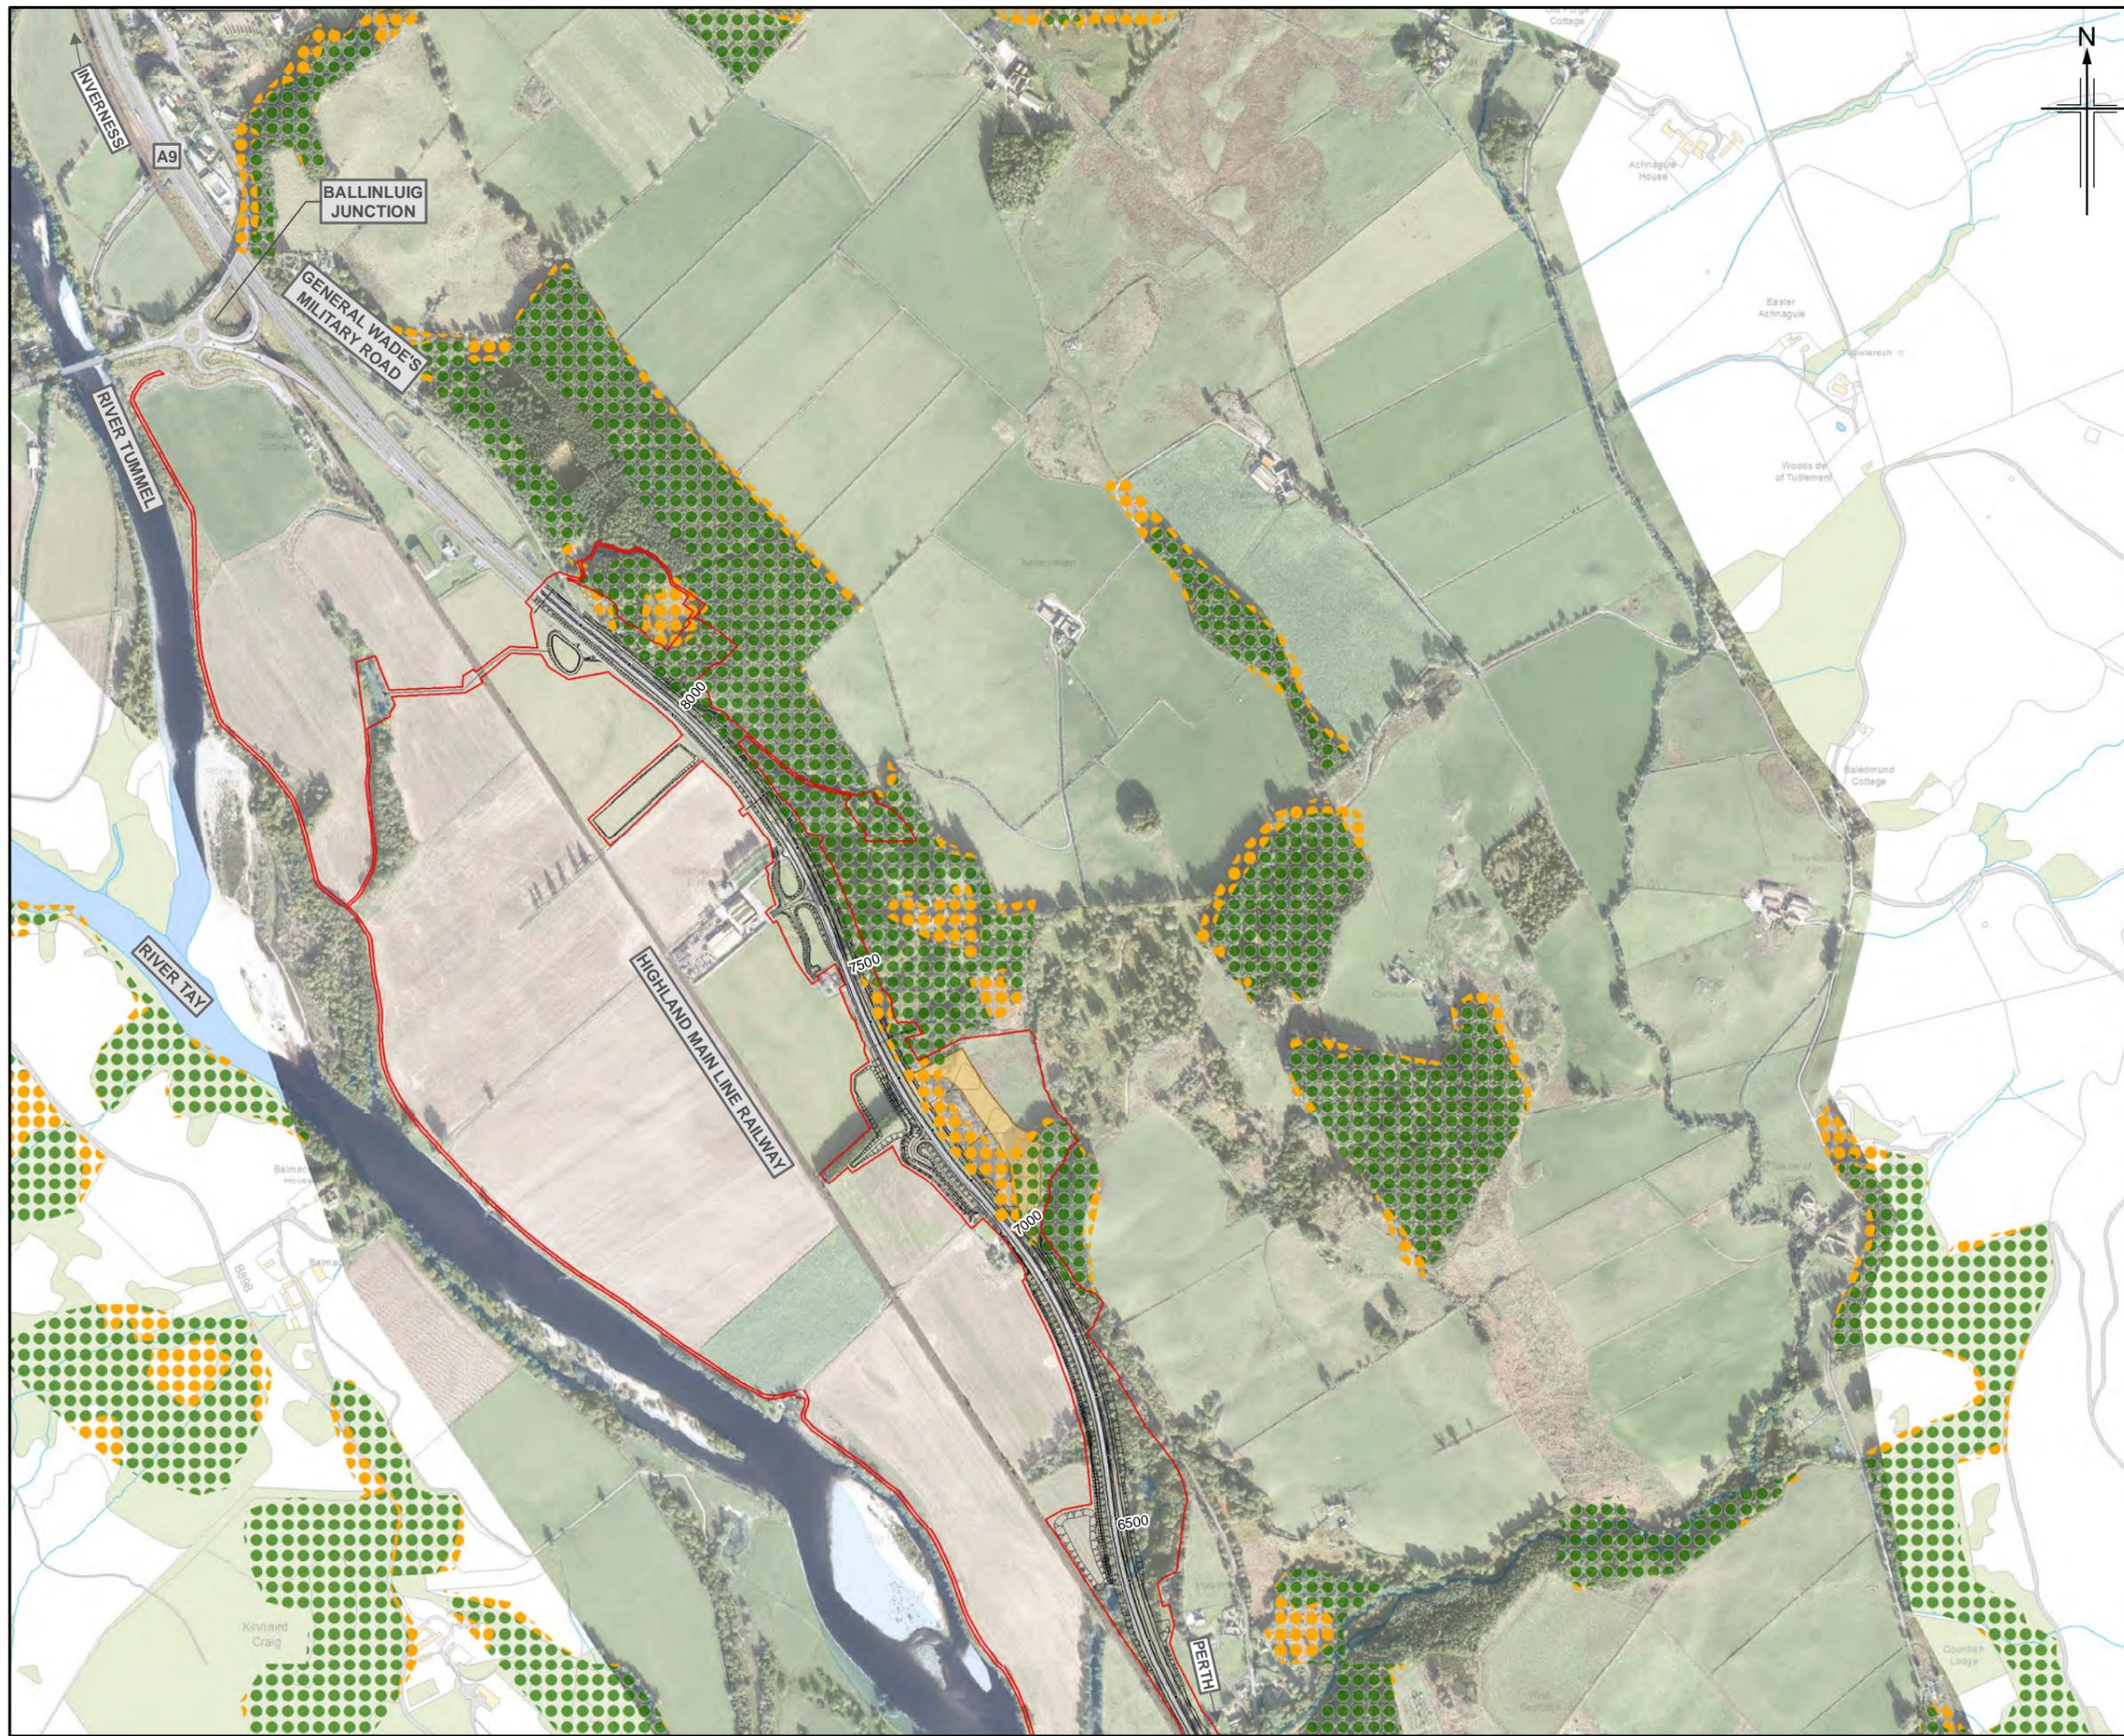


Figure 12.14d

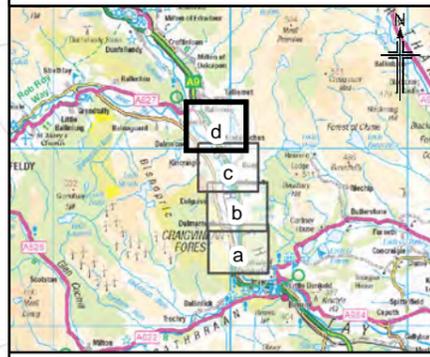

- Legend**
- Proposed scheme (DMRB Stage 3 design)
 - SuDS
 - Verified Ancient Woodland
 - Lost Ancient Woodland
 - Land Made Available
 - Ancient Woodland Inventory compensation area

*Verified AWI: Ancient Woodland is defined as land that is currently wooded and has been continually wooded, at least since 1750.

**Lost AWI: Land parcels that have been omitted from woodland inventories because of their low tree density.

Rev.	Date	Purpose of revision	EM	FT	PG	AJG
0	JUL 2018	ES Publication				



Client

 TRANSPORT SCOTLAND
 CÒRRAIDH ALBA

Project

 A9 DUALLING
 PERTH TO INVERNESS
 Tay Crossing to Ballinluig

Drawing title
**Environmental Statement
 Ancient Woodland Inventory (AWI)
 Loss and Compensation**
 Sheet 4 of 4

Drawing Status	FINAL		
Scale	1:10,000	@ A3	DO NOT SCALE
Jacobs No.	B2140003		
BIM No.			
Drawing number	Figure 12.14d	Rev	0

© Copyright 2018 Jacobs U.K. Limited. The concepts and information contained in this document are the property of Jacobs. Use or copying of this document in whole or in part without the written permission of Jacobs constitutes an infringement of copyright. Limitation: This drawing has been prepared on behalf of, and for the exclusive use of Jacobs' Client, and is subject to, and issued in accordance with, the provisions of the contract between Jacobs and the Client. Jacobs accepts no liability or responsibility whatsoever for, or in respect of, any use of, or reliance upon, this drawing by any third party.

