

Figure 12.15a

Legend

- Proposed scheme (DMRB Stage 3 design)
- SuDS
- 150m Study area

Phase 1 Habitat Survey

- Semi-natural broadleaved woodland
- Semi-natural coniferous woodland
- Plantation coniferous woodland
- Semi-natural mixed woodland
- Dense/continuous scrub
- Unimproved neutral grassland
- Semi-improved neutral grassland
- Improved grassland
- Poor semi-improved grassland
- Continuous bracken
- Ruderal other tall herb and fern
- Arable land
- Amenity grassland
- Buildings
- Running water
- Wall
- Dry ditch
- Scattered scrub
- Broadleaved parkland/scattered trees
- Coniferous parkland/scattered trees
- Target Note

Rev.	Rev. Date	ES Publication	PM	FT	PG	AJG
0	JUL 2018					
Rev.	Rev. Date	Purpose of revision	Orig/Dwn	Checkd	Rev'd	Apprv'd

JACOBS
 25 Bothwell Street, Glasgow, G2 7HX, UK.
 Tel: +44(0)141 243 8000
 www.jacobs.com

Client: **TRANSPORT SCOTLAND**
 COPHDHAI ALBA


Project: **A9 DUALLING PERTH TO INVERNESS**
 Tay Crossing to Ballintuaig

Drawing title: **Environmental Statement Updated Phase 1 Habitat Survey (2017)**

Sheet 1 of 5

Drawing Status	FINAL
Scale	1:7,500 @ A3 DO NOT SCALE
Jacobs No.	B2140003
BIM No.	
Drawing number	Figure 12.15a
Rev	0

© Copyright 2018 Jacobs U.K. Limited. The concepts and information contained in this document are the property of Jacobs. Use or copying of this document in whole or in part without the written permission of Jacobs constitutes an infringement of copyright. Limitation: This drawing has been prepared on behalf of, and for the exclusive use of Jacobs' Client, and is subject to, and issued in accordance with, the provisions of the contract between Jacobs and the Client. Jacobs accepts no liability or responsibility whatsoever for, or in respect of, any use of, or reliance upon, this drawing by any third party.

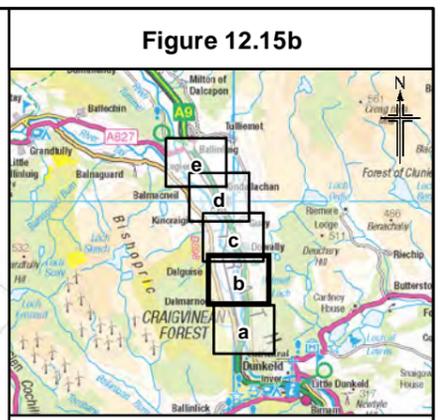

- Legend**
(DMRB Stage 3 design)
- Proposed scheme
 - SuDS
 - 150m Study area
- Phase 1 Habitat Survey**
- Semi-natural broadleaved woodland
 - Semi-natural coniferous woodland
 - Plantation coniferous woodland
 - Semi-natural mixed woodland
 - Dense/continuous scrub
 - Unimproved neutral grassland
 - SI Semi-improved neutral grassland
 - Improved grassland
 - SI Poor semi-improved grassland
 - Continuous bracken
 - Ruderal other tall herb and fern
 - Arable land
 - Amenity grassland
 - Buildings
 - Running water
 - Wall
 - Dry ditch
 - Scattered scrub
 - Broadleaved parkland/scattered trees
 - Coniferous parkland/scattered trees
 - Target Note

Rev.	Date	Purpose of revision	Orig/Dwn	Checkd	Rev'd	Apprv'd
0	JUL 2018	ES Publication	PM	FT	PG	AJG



JACOBS
35 Bothwell Street, Glasgow, G2 7HX, UK.
Tel: +44(0)141 243 8000
www.jacobs.com

Client
TRANSPORT SCOTLAND
CORRIDOR ALBA

Project
A9 DUALLING
PERTH TO INVERNESS
Tay Crossing to Ballinluig

Drawing title
Environmental Statement
Updated Phase 1 Habitat Survey (2017)
Sheet 2 of 5

Drawing Status	FINAL
Scale	1:7,500 @ A3 DO NOT SCALE
Jacobs No.	B2140003
BIM No.	
Drawing number	Figure 12.15b
Rev	0

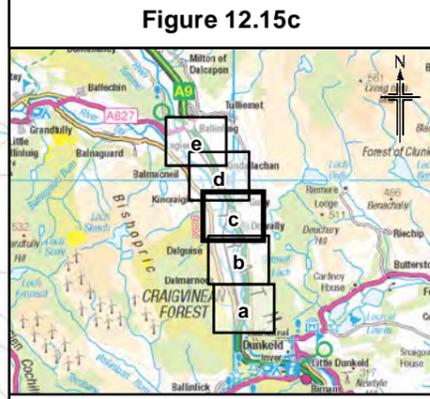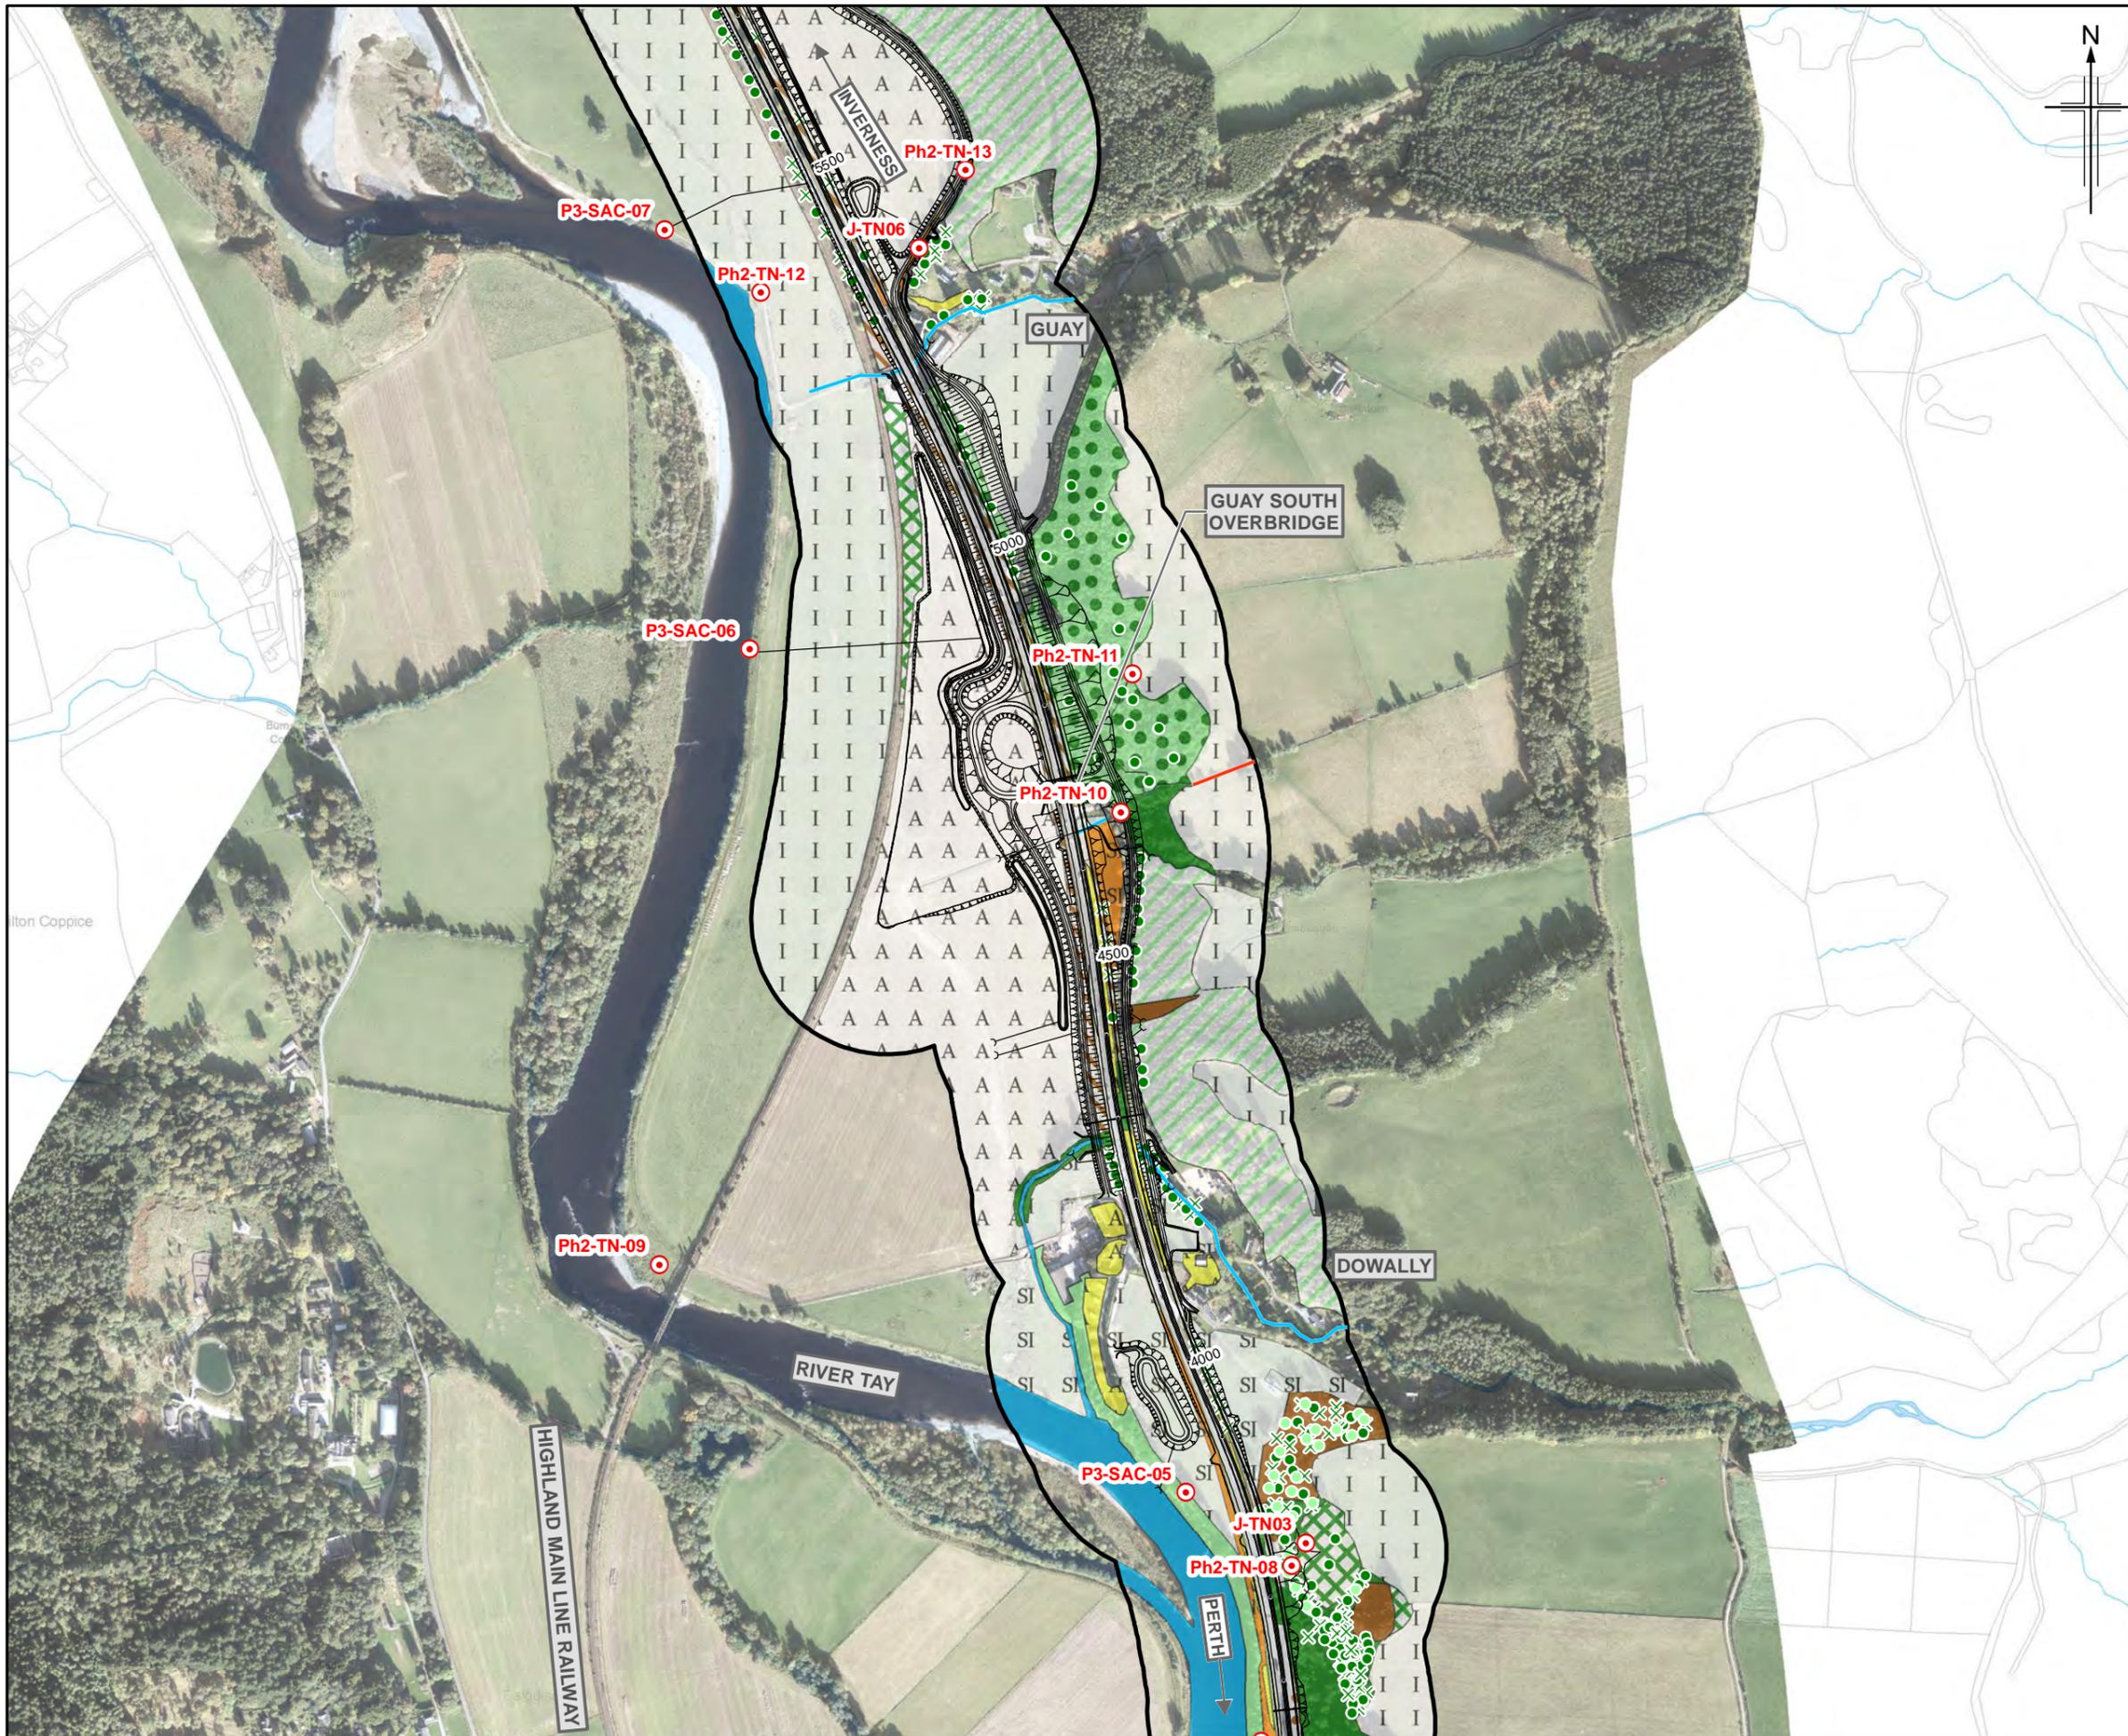

Legend

- Proposed scheme (DMRB Stage 3 design)
- SuDS
- 150m Study area

Phase 1 Habitat Survey

- Semi-natural broadleaved woodland
- Semi-natural coniferous woodland
- Plantation coniferous woodland
- Semi-natural mixed woodland
- Dense/continuous scrub
- Unimproved neutral grassland
- Semi-improved neutral grassland
- Improved grassland
- Poor semi-improved grassland
- Continuous bracken
- Ruderal other tall herb and fern
- Arable land
- Amenity grassland
- Buildings
- Running water
- Wall
- Dry ditch
- Scattered scrub
- Broadleaved parkland/scattered trees
- Coniferous parkland/scattered trees
- Target Note

Rev.	Rev. Date	Purpose of revision	Orig/Dwn	Checkd	Rev'd	Apprv'd
0	JUL 2018	ES Publication	PM	FT	PG	AJG

JACOBS
 26 Bothwell Street, Glasgow, G2 7HX, UK.
 Tel: +44(0)141 243 8000
 www.jacobs.com

Client



 TRANSPORT SCOTLAND
 CÒRRAIDH ALBA

Project

 A9 DUALLING
 PERTH TO INVERNESS
 Tay Crossing to Ballinluig

Drawing title
Environmental Statement
Updated Phase 1 Habitat Survey (2017)
 Sheet 3 of 5

Drawing Status	FINAL
Scale	1:7,500 @ A3 DO NOT SCALE
Jacobs No.	B2140003
BIM No.	
Drawing number	Figure 12.15c
Rev	0

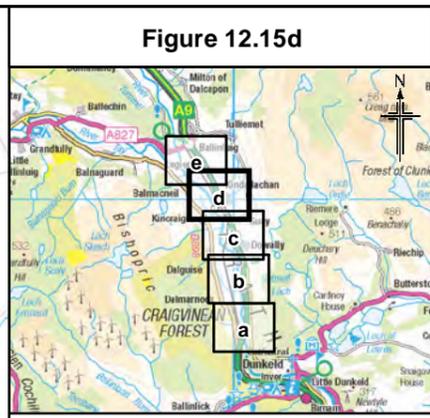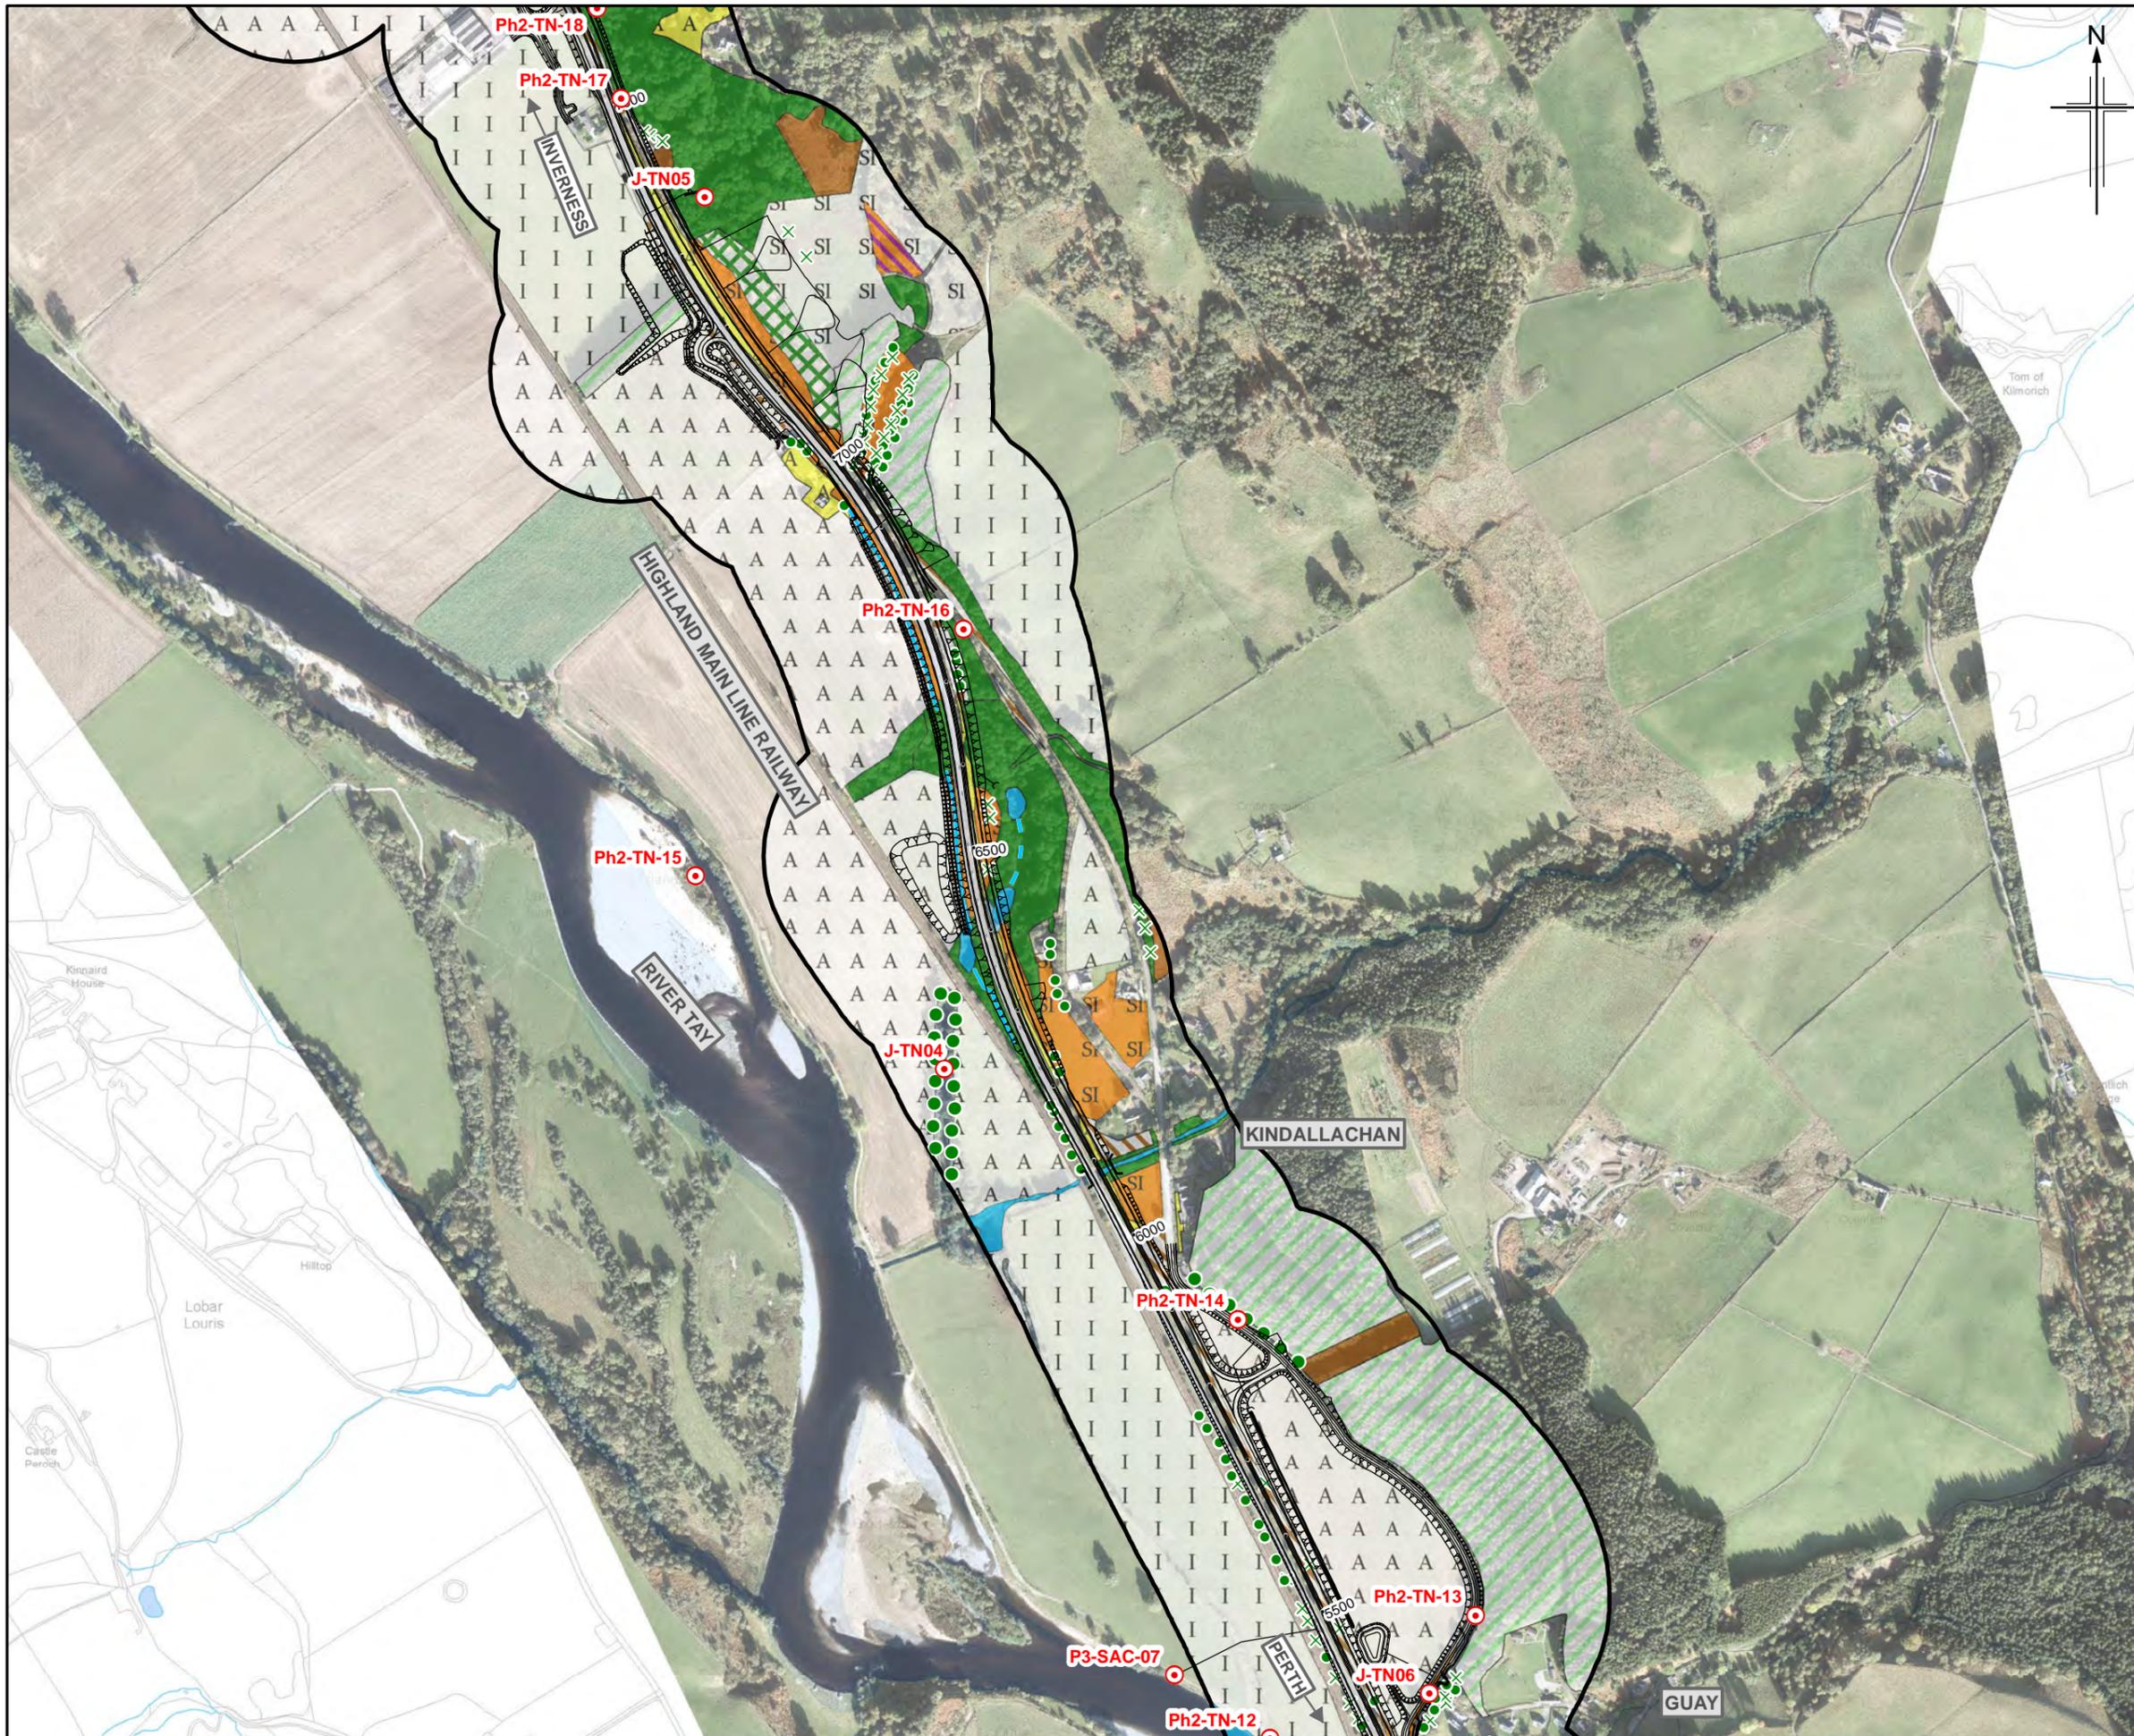

Legend

Proposed scheme (DMRB Stage 3 design)

SuDS

150m Study area

Phase 1 Habitat Survey

- Semi-natural broadleaved woodland
- Semi-natural coniferous woodland
- Plantation coniferous woodland
- Semi-natural mixed woodland
- Dense/continuous scrub
- Unimproved neutral grassland
- Semi-improved neutral grassland
- Improved grassland
- Poor semi-improved grassland
- Continuous bracken
- Ruderal other tall herb and fern
- Arable land
- Amenity grassland
- Buildings
- Running water
- Wall
- Dry ditch
- Scattered scrub
- Broadleaved parkland/scattered trees
- Coniferous parkland/scattered trees
- Target Note

0	JUL 2018	ES Publication	PM	FT	PG	AUG
Rev.	Rev. Date	Purpose of revision	Orig/Dwn	Checked	Rev'd	Apprv'd

JACOBS
 95 Bathwell Street, Glasgow, G2 7HX, UK.
 Tel: +44(0)141 243 8000
 www.jacobs.com

Client

 TRANSPORT SCOTLAND
 CÒRPHAR ALBA

Project

 A9 DUALLING
 PERTH TO INVERNESS
 Tay Crossing to Ballinluig

Drawing title
Environmental Statement
Updated Phase 1 Habitat Survey (2017)
 Sheet 4 of 5

Drawing Status	FINAL
Scale	1:7,500 @ A3 DO NOT SCALE
Jacobs No.	B2140003
BIM No.	
Drawing number	Figure 12.15d
Rev	0


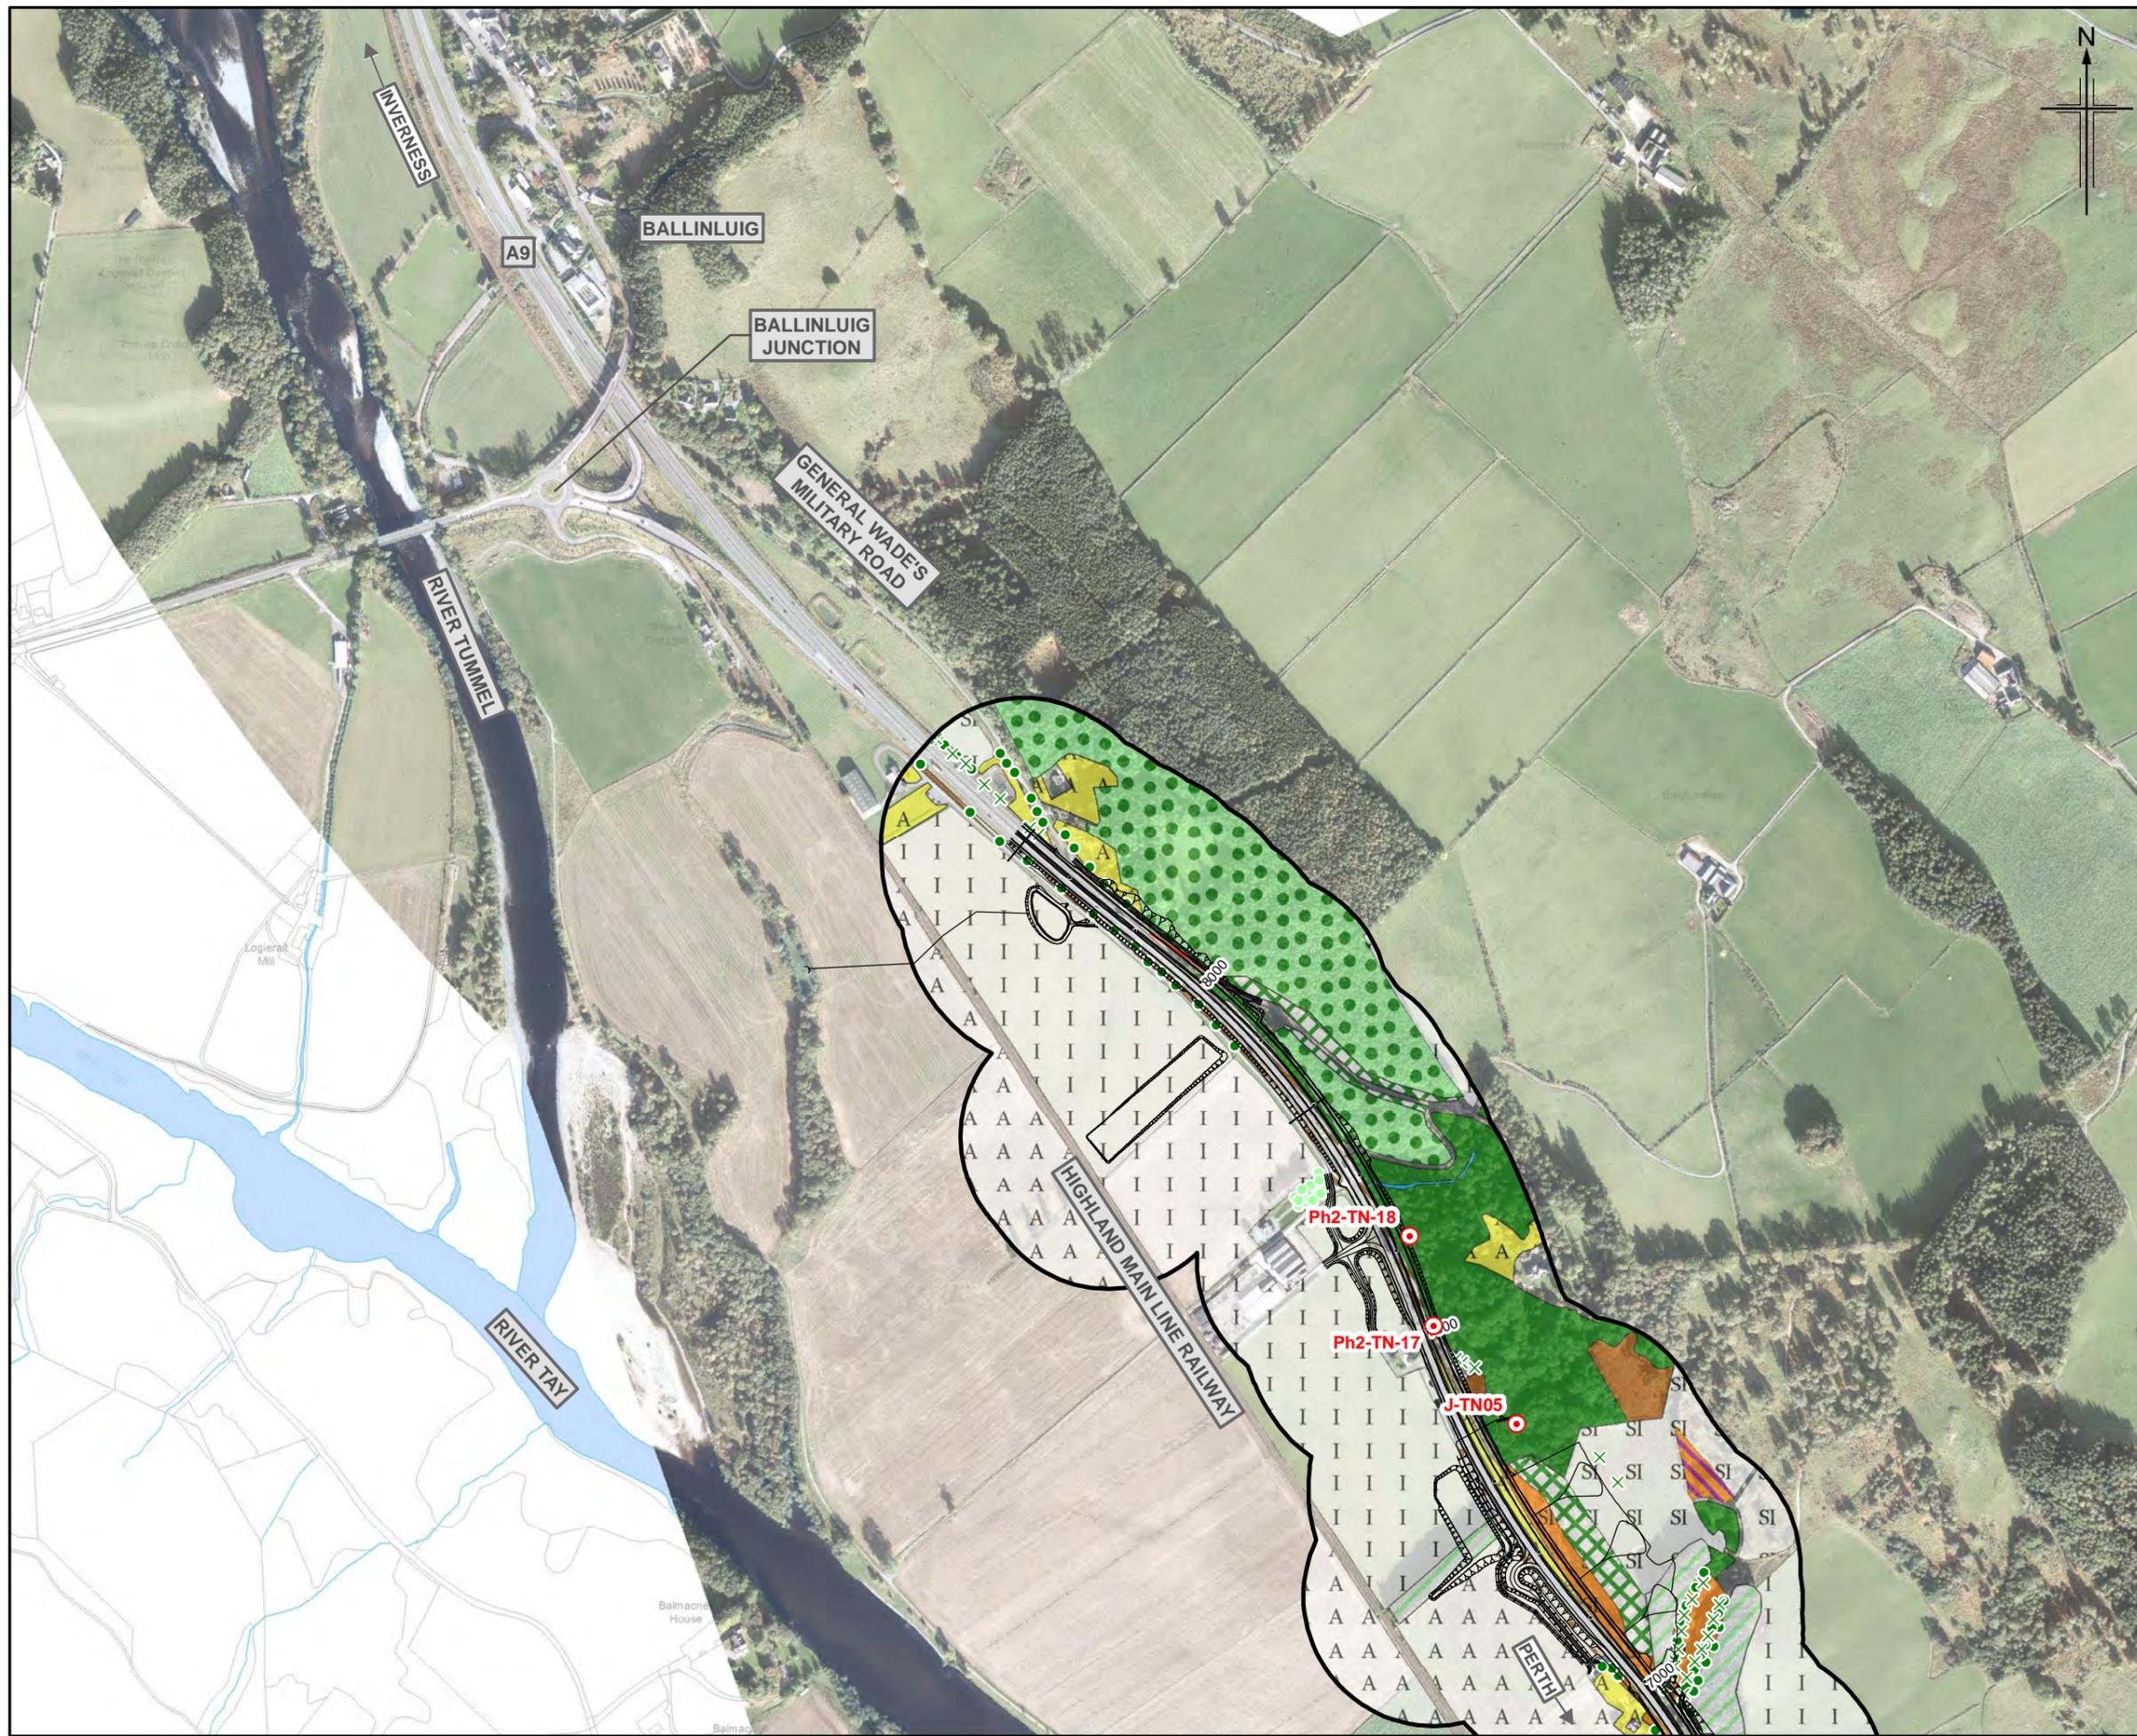


Figure 12.15e

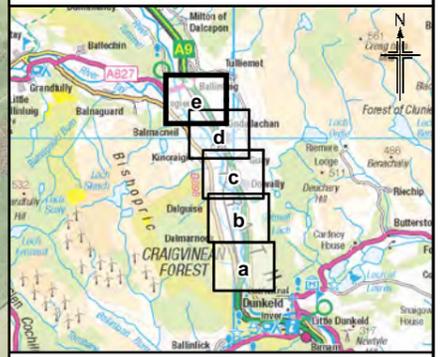

- Legend**
- Proposed scheme (DMRB Stage 3 design)
 - SuDS
 - 150m Study area
- Phase 1 Habitat Survey**
- Semi-natural broadleaved woodland
 - Semi-natural coniferous woodland
 - Plantation coniferous woodland
 - Semi-natural mixed woodland
 - Dense/continuous scrub
 - Unimproved neutral grassland
 - SI Semi-improved neutral grassland
 - I Improved grassland
 - SI Poor semi-improved grassland
 - Continuous bracken
 - Ruderal other tall herb and fern
 - Arable land
 - A Amenity grassland
 - Buildings
 - Running water
 - Wall
 - Dry ditch
 - Scattered scrub
 - Broadleaved parkland/scattered trees
 - Coniferous parkland/scattered trees
 - Target Note

Rev.	Rev. Date	Purpose of revision	PM	FT	PG	A/JG
0	JUL 2018	ES Publication				

JACOBS
 65 Bothwell Street, Glasgow, G2 7HX, UK.
 Tel: +44(0)141 243 8000
 www.jacobs.com

Client

Project

Drawing title
**Environmental Statement
 Updated Phase 1 Habitat Survey (2017)**

Sheet 5 of 5

Drawing Status	FINAL
Scale	1:7,500 @ A3 DO NOT SCALE
Jacobs No.	B2140003
BIM No.	
Drawing number	Figure 12.15e
Rev	0

© Copyright 2018 Jacobs U.K. Limited. The concepts and information contained in this document are the property of Jacobs. Use or copying of this document in whole or in part without the written permission of Jacobs constitutes an infringement of copyright. Limitation: This drawing has been prepared on behalf of, and for the exclusive use of Jacobs' Client, and is subject to, and issued in accordance with, the provisions of the contract between Jacobs and the Client. Jacobs accepts no liability or responsibility whatsoever for, or in respect of, any use of, or reliance upon, this drawing by any third party.

