


Figure 13.1

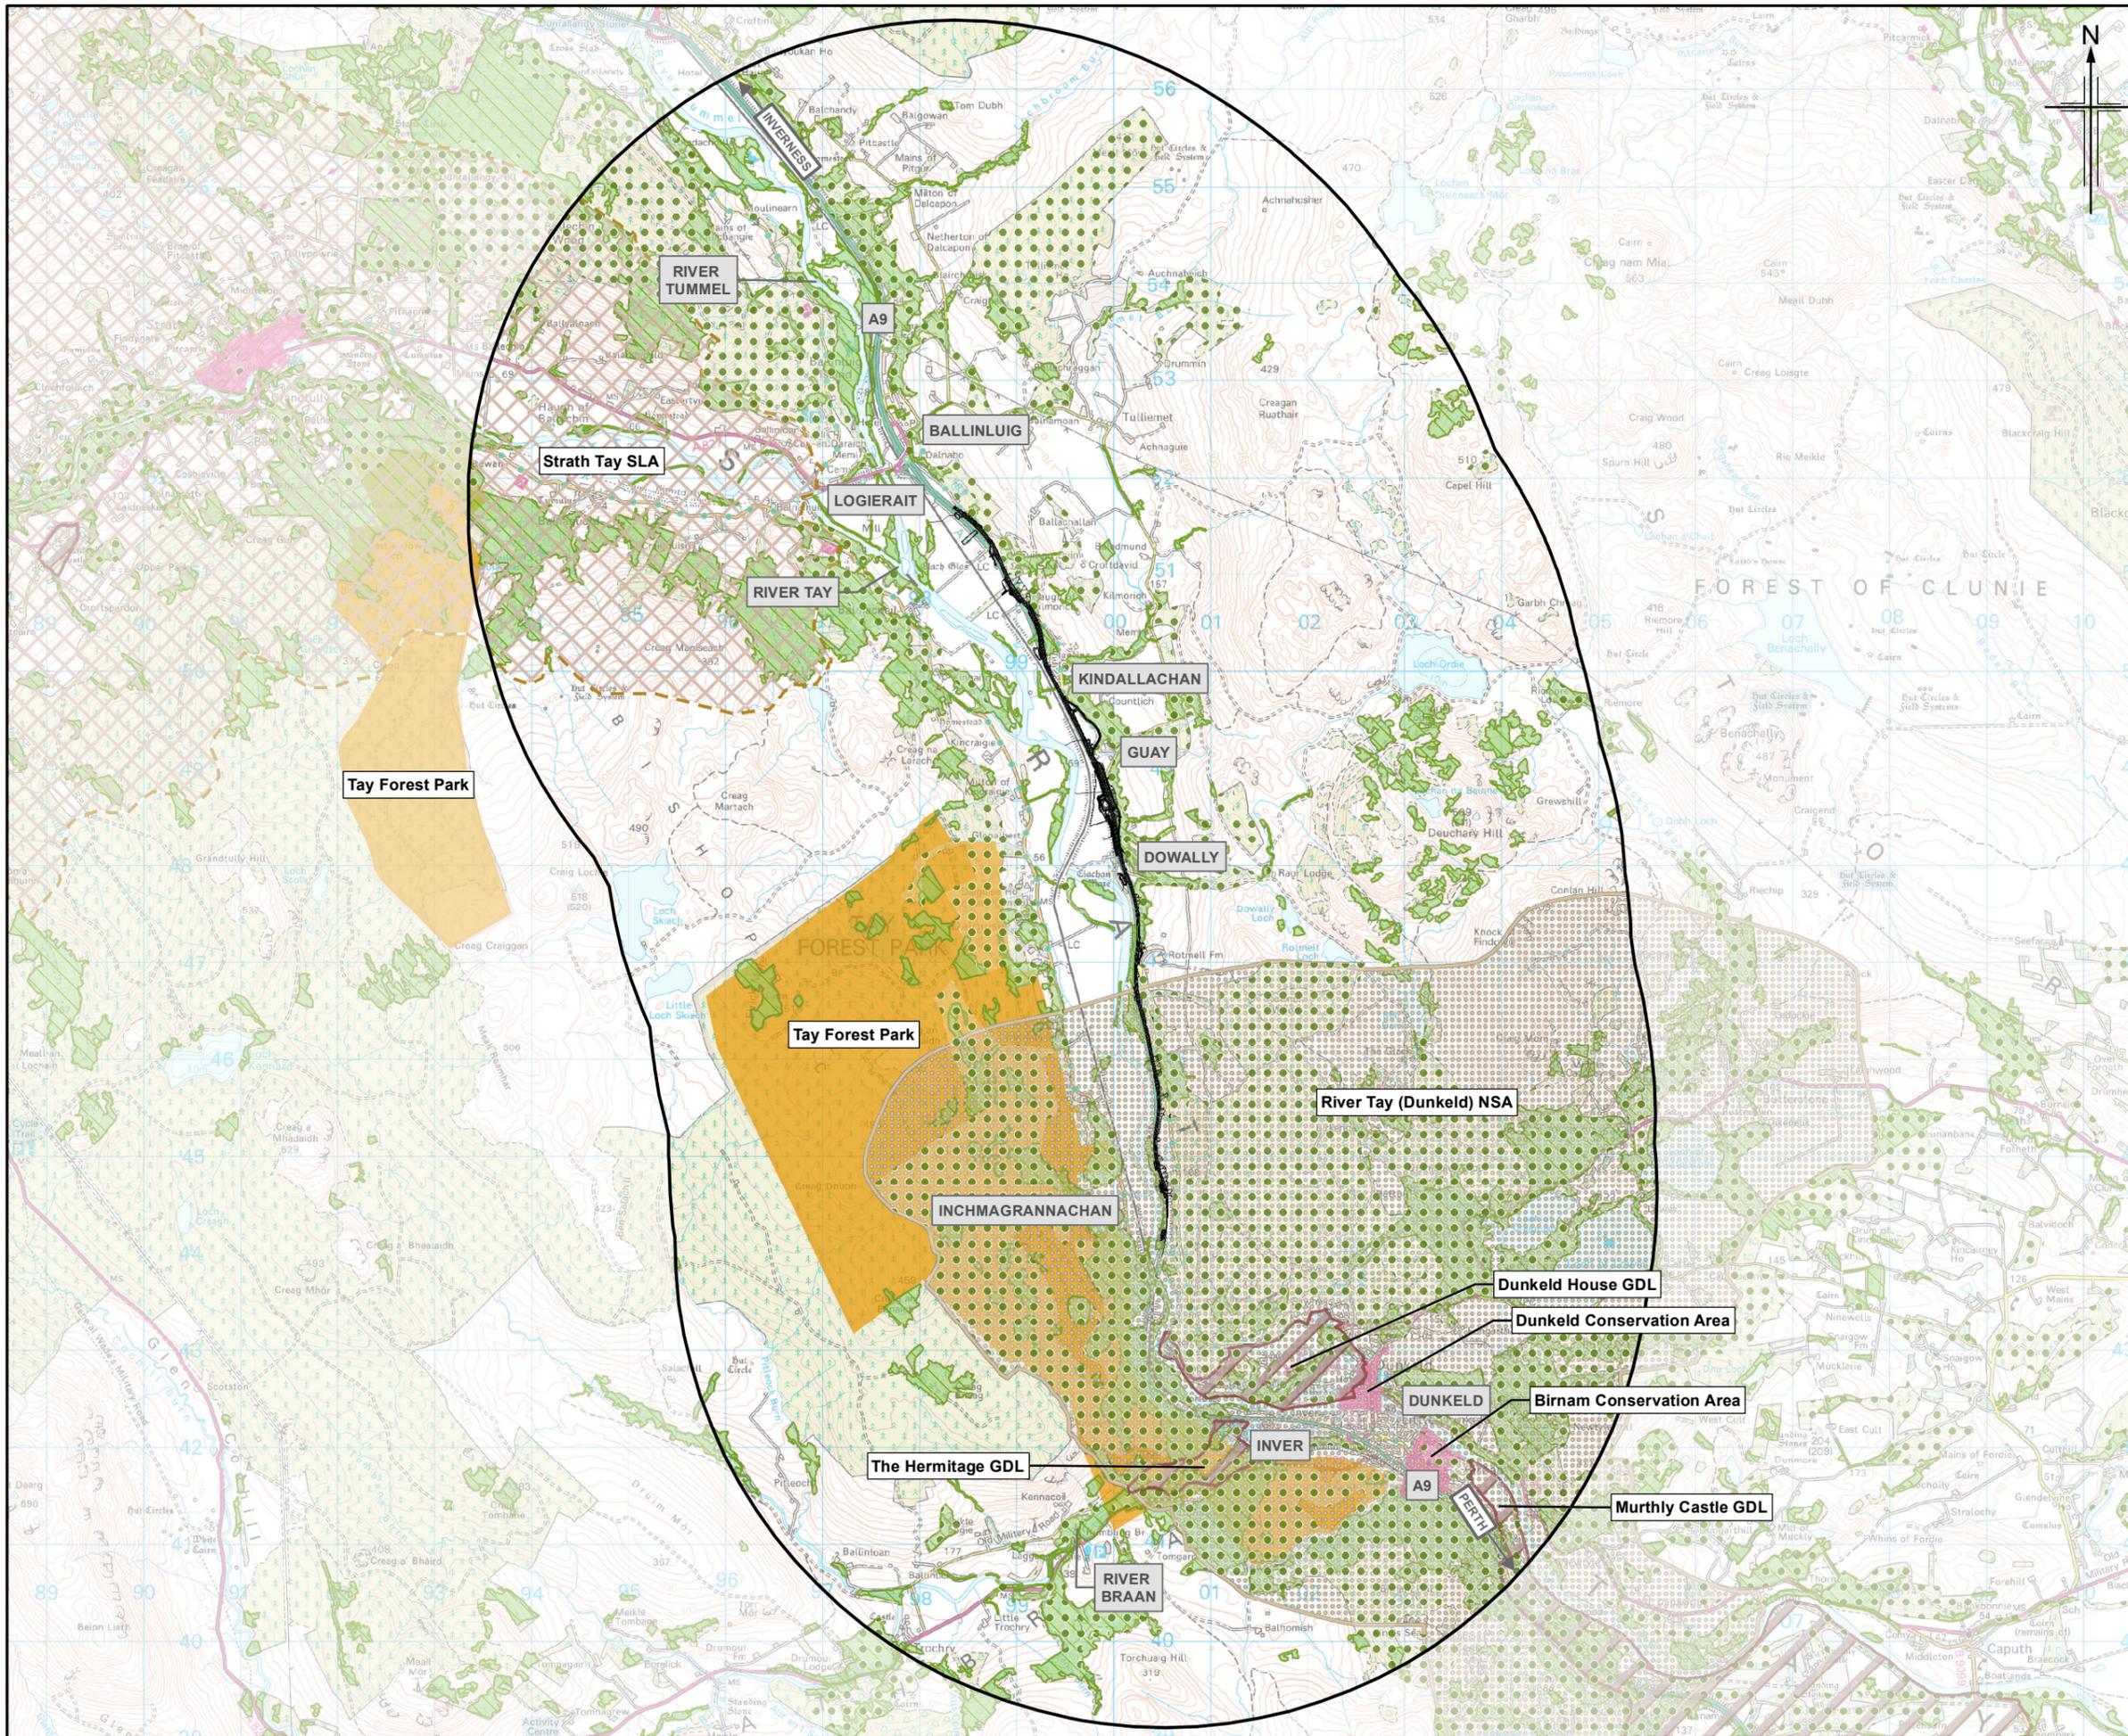

- Legend**
- Proposed scheme (DMRB Stage 3 design)
 - SUDS
 - 5km Study area
 - Native Woodland Survey of Scotland
 - Ancient Woodland Inventory
 - National Scenic Area (NSA)
 - Conservation Area
 - Gardens and Designed Landscape (GDL)
 - Forest Park
 - Strath Tay Special Landscape Area (SLA)

Rev.	Rev. Date	Purpose of revision	Orig/Dwn	Check/Rev'd	Apprv'd
0	JUL 2018	ES Publication	JCr	LR	ML AJG

JACOBS
 95 Duthill Street, Glasgow, G2 7HX, UK.
 Tel: +44(0)141 243 8000
 www.jacobs.com

Client

 TRANSPORT SCOTLAND
 COPHDHAL ALBA

Project

A9 DUALLING
 PERTH TO INVERNESS
 Tay Crossing to Ballinluig

Drawing title
**Environmental Statement
 Landscape Designations
 and other associated Designations**
 Sheet 1 of 1

Drawing Status	FINAL
Scale	1:65,000 @ A3 DO NOT SCALE
Jacobs No.	B2140003
BIM No.	
Drawing number	Figure 13.1
Rev	0

© Copyright 2018 Jacobs U.K. Limited. The concepts and information contained in this document are the property of Jacobs. Use or copying of this document in whole or in part without the written permission of Jacobs constitutes an infringement of copyright. Limitation: This drawing has been prepared on behalf of, and for the exclusive use of Jacobs' Client, and is subject to, and issued in accordance with, the provisions of the contract between Jacobs and the Client. Jacobs accepts no liability or responsibility whatsoever for, or in respect of, any use of, or reliance upon, this drawing by any third party.

