

- Legend**
- Proposed scheme (DMRB Stage 3 design)
 - SuDS
 - 200m Study area
 - Category A Listed Building
 - Category B Listed Building
 - Category C Listed Building
 - Scheduled Monument
 - Undesignated archaeological remains and historic buildings

Rev.	Rev. Date	ES Publication	PM	AC	GT	AUG
0	JUL 2018					
		Purpose of revision	Orig/Dwn	Checkd	Rev'd	Apprv'd

JACOBS
 95 Bathwell Street, Glasgow, G2 7HX, UK.
 Tel: +44(0)141 243 8000
 www.jacobs.com

Client

 TRANSPORT SCOTLAND
 CÒRRAIDH ALBA


Project



A9 DUALLING
 PERTH TO INVERNESS
 Tay Crossing to Ballinluig

Drawing title
**Environmental Statement
 Archaeological Remains
 and Historic Buildings**
 Sheet 1 of 5

Drawing Status	FINAL
Scale	1:10,000 @ A3 DO NOT SCALE
Jacobs No.	B2140003
BIM No.	
Drawing number	Figure 15.1a
Rev	0

© Copyright 2018 Jacobs U.K. Limited. The concepts and information contained in this document are the property of Jacobs. Use or copying of this document in whole or in part without the written permission of Jacobs constitutes an infringement of copyright. Limitation: This drawing has been prepared on behalf of, and for the exclusive use of Jacobs' Client, and is subject to, and issued in accordance with, the provisions of the contract between Jacobs and the Client. Jacobs accepts no liability or responsibility whatsoever for, or in respect of, any use of, or reliance upon, this drawing by any third party.

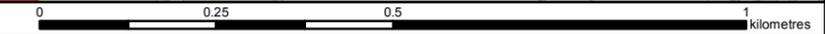

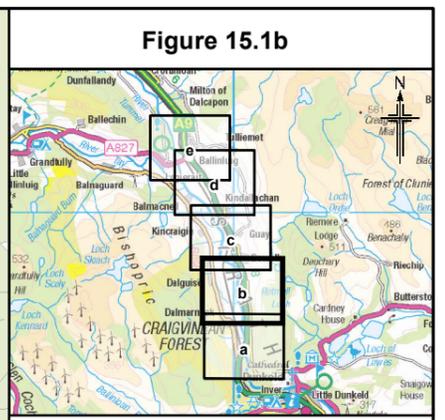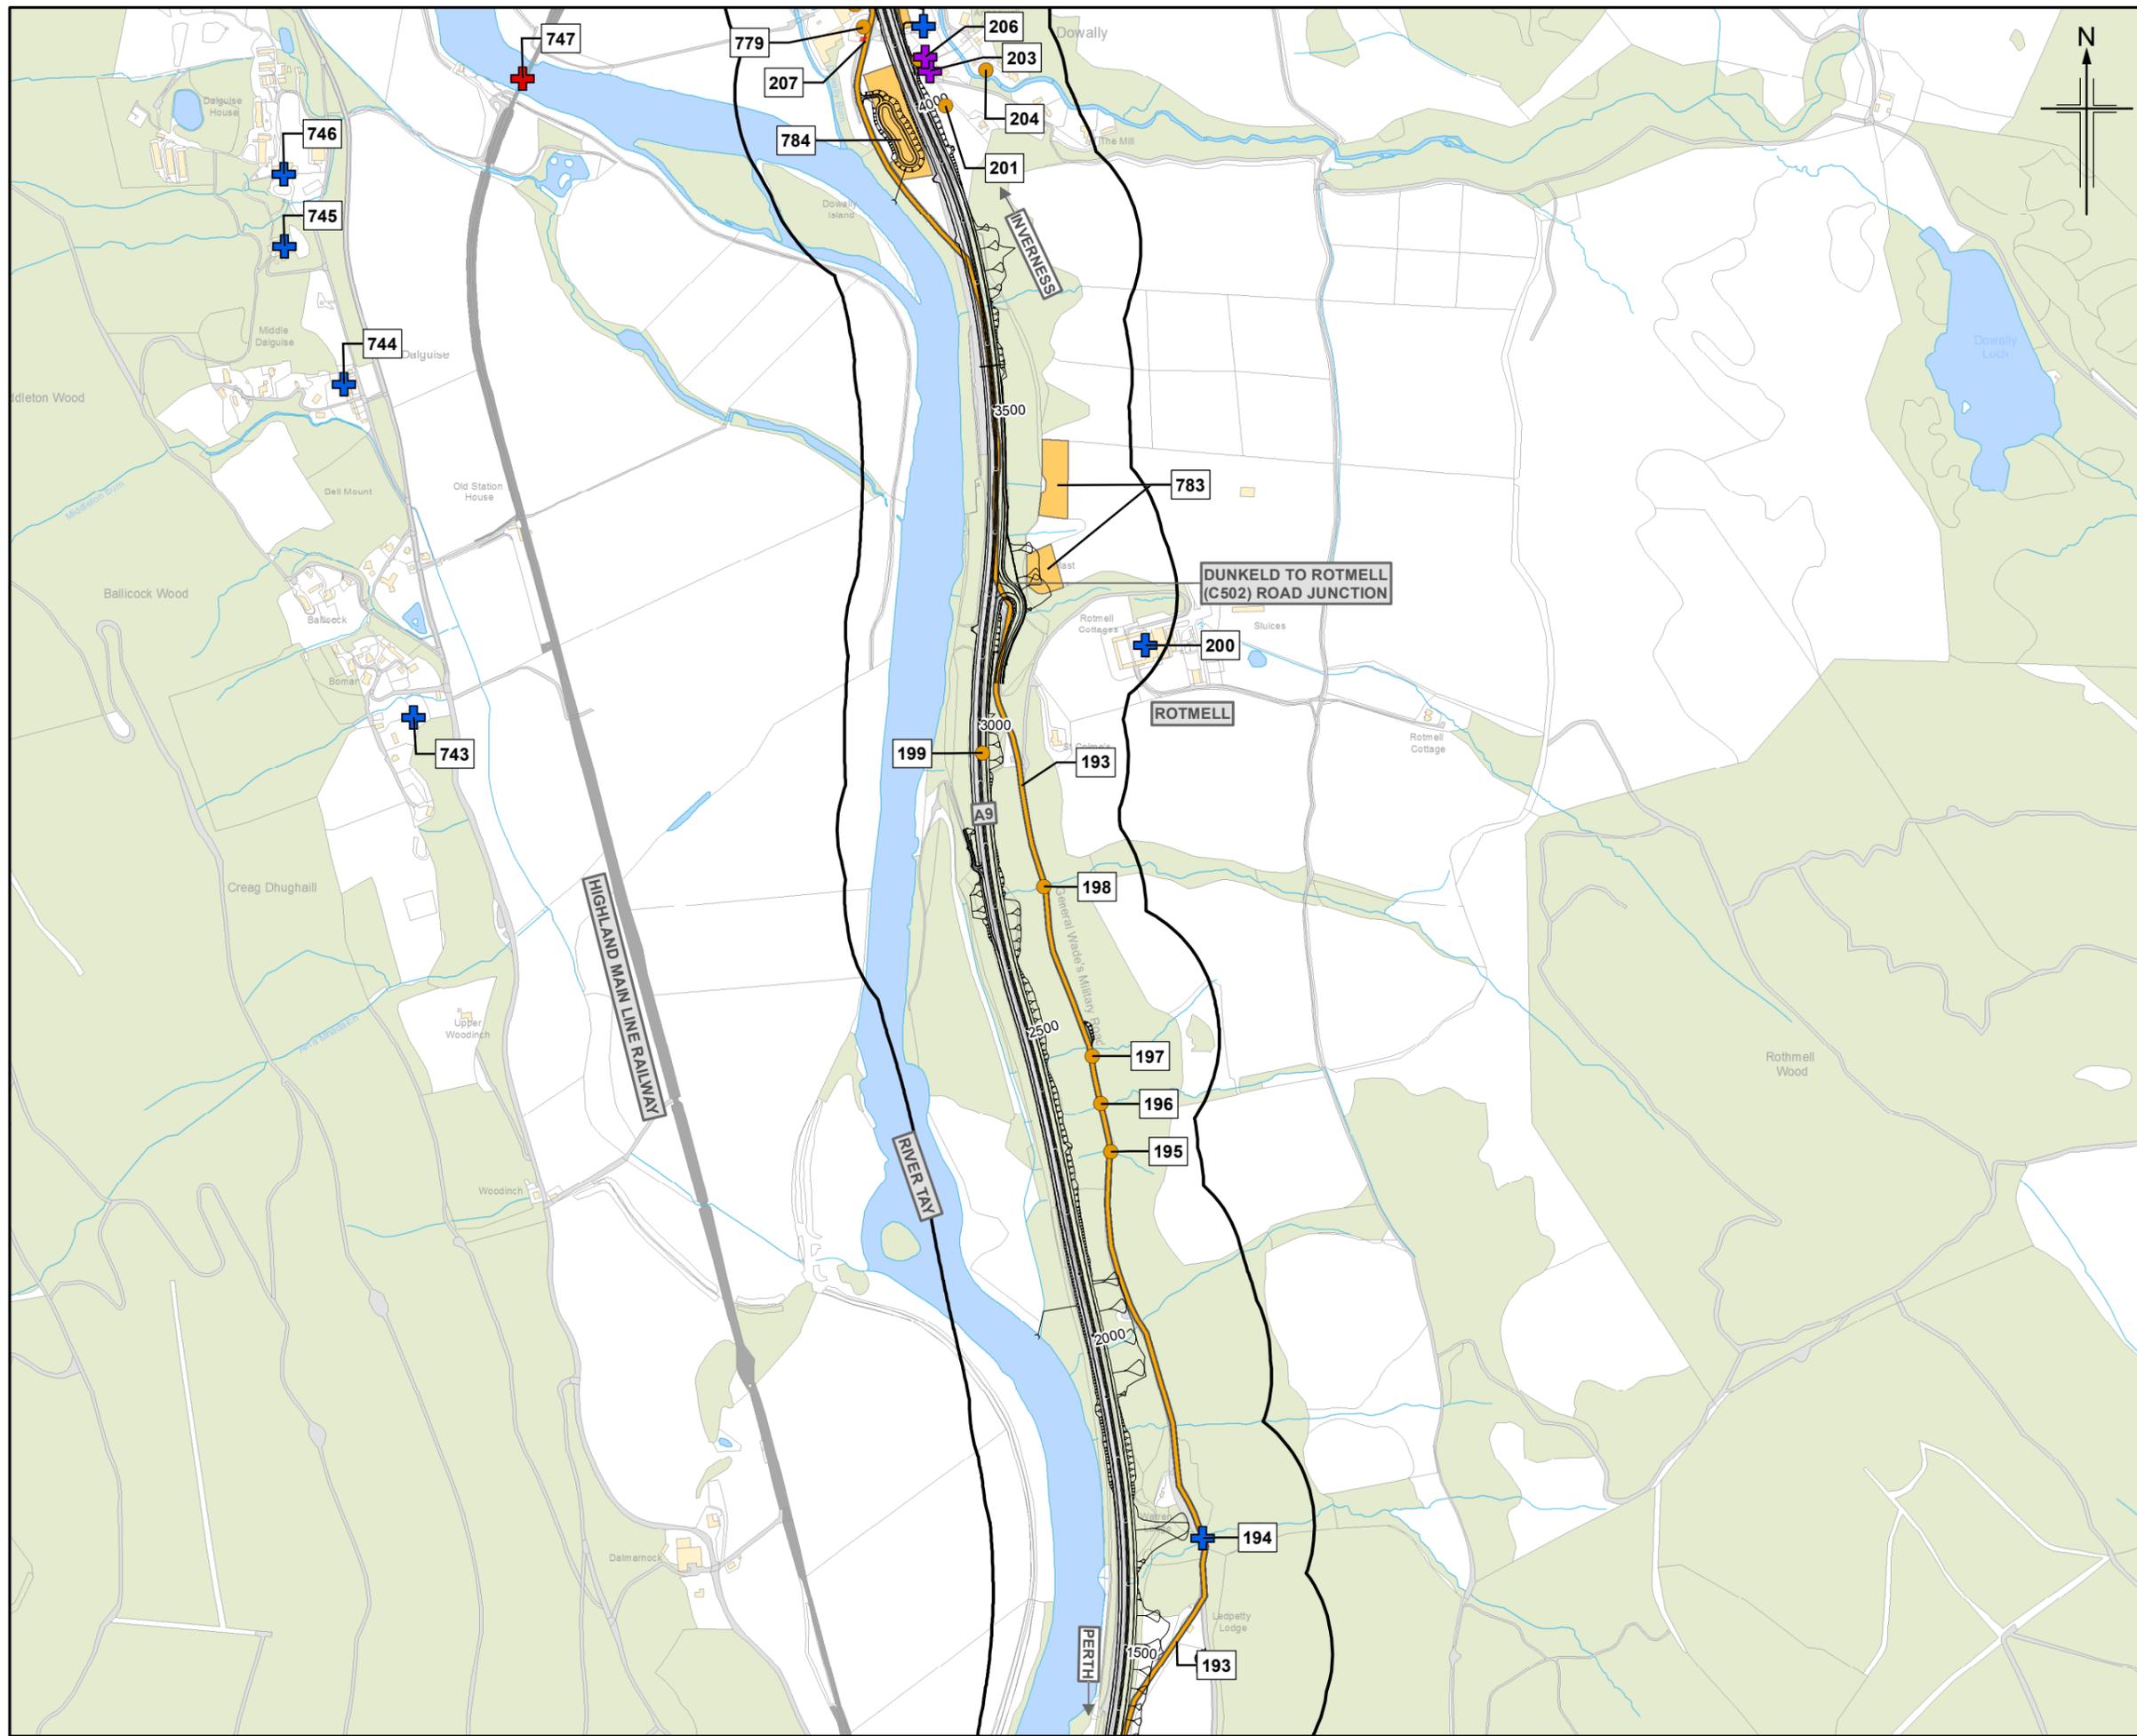

- Legend**
- Proposed scheme (DMRB Stage 3 design)
 - SuDS
 - 200m Study area
 - Category A Listed Building
 - Category B Listed Building
 - Category C Listed Building
 - Scheduled Monument
 - Undesignated archaeological remains and historic buildings

Rev.	Rev. Date	Purpose of revision	Orig/Dwn	Checkd	Rev'd	Apprv'd
0	JUL 2018	ES Publication	PM	AC	GT	AJG

JACOBS
 95 Duthill Street, Glasgow, G2 7HX, UK.
 Tel: +44(0)141 243 8000
 www.jacobs.com

Client



 TRANSPORT SCOTLAND
 CÒRPHDHAIL ALBA

Project

A9 DUALLING
 PERTH TO INVERNESS
 Tay Crossing to Ballinluig

Drawing title
**Environmental Statement
 Archaeological Remains
 and Historic Buildings**
 Sheet 2 of 5


Drawing Status	FINAL
Scale	1:10,000 @ A3 DO NOT SCALE
Jacobs No.	B2140003
BIM No.	
Drawing number	Figure 15.1b
Rev	0

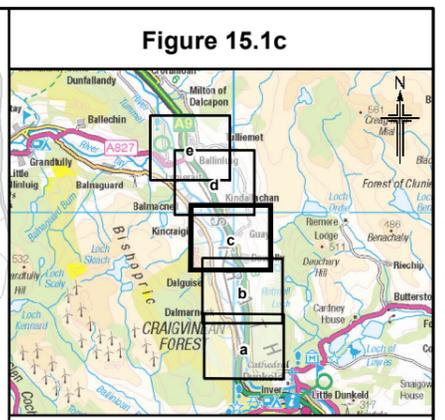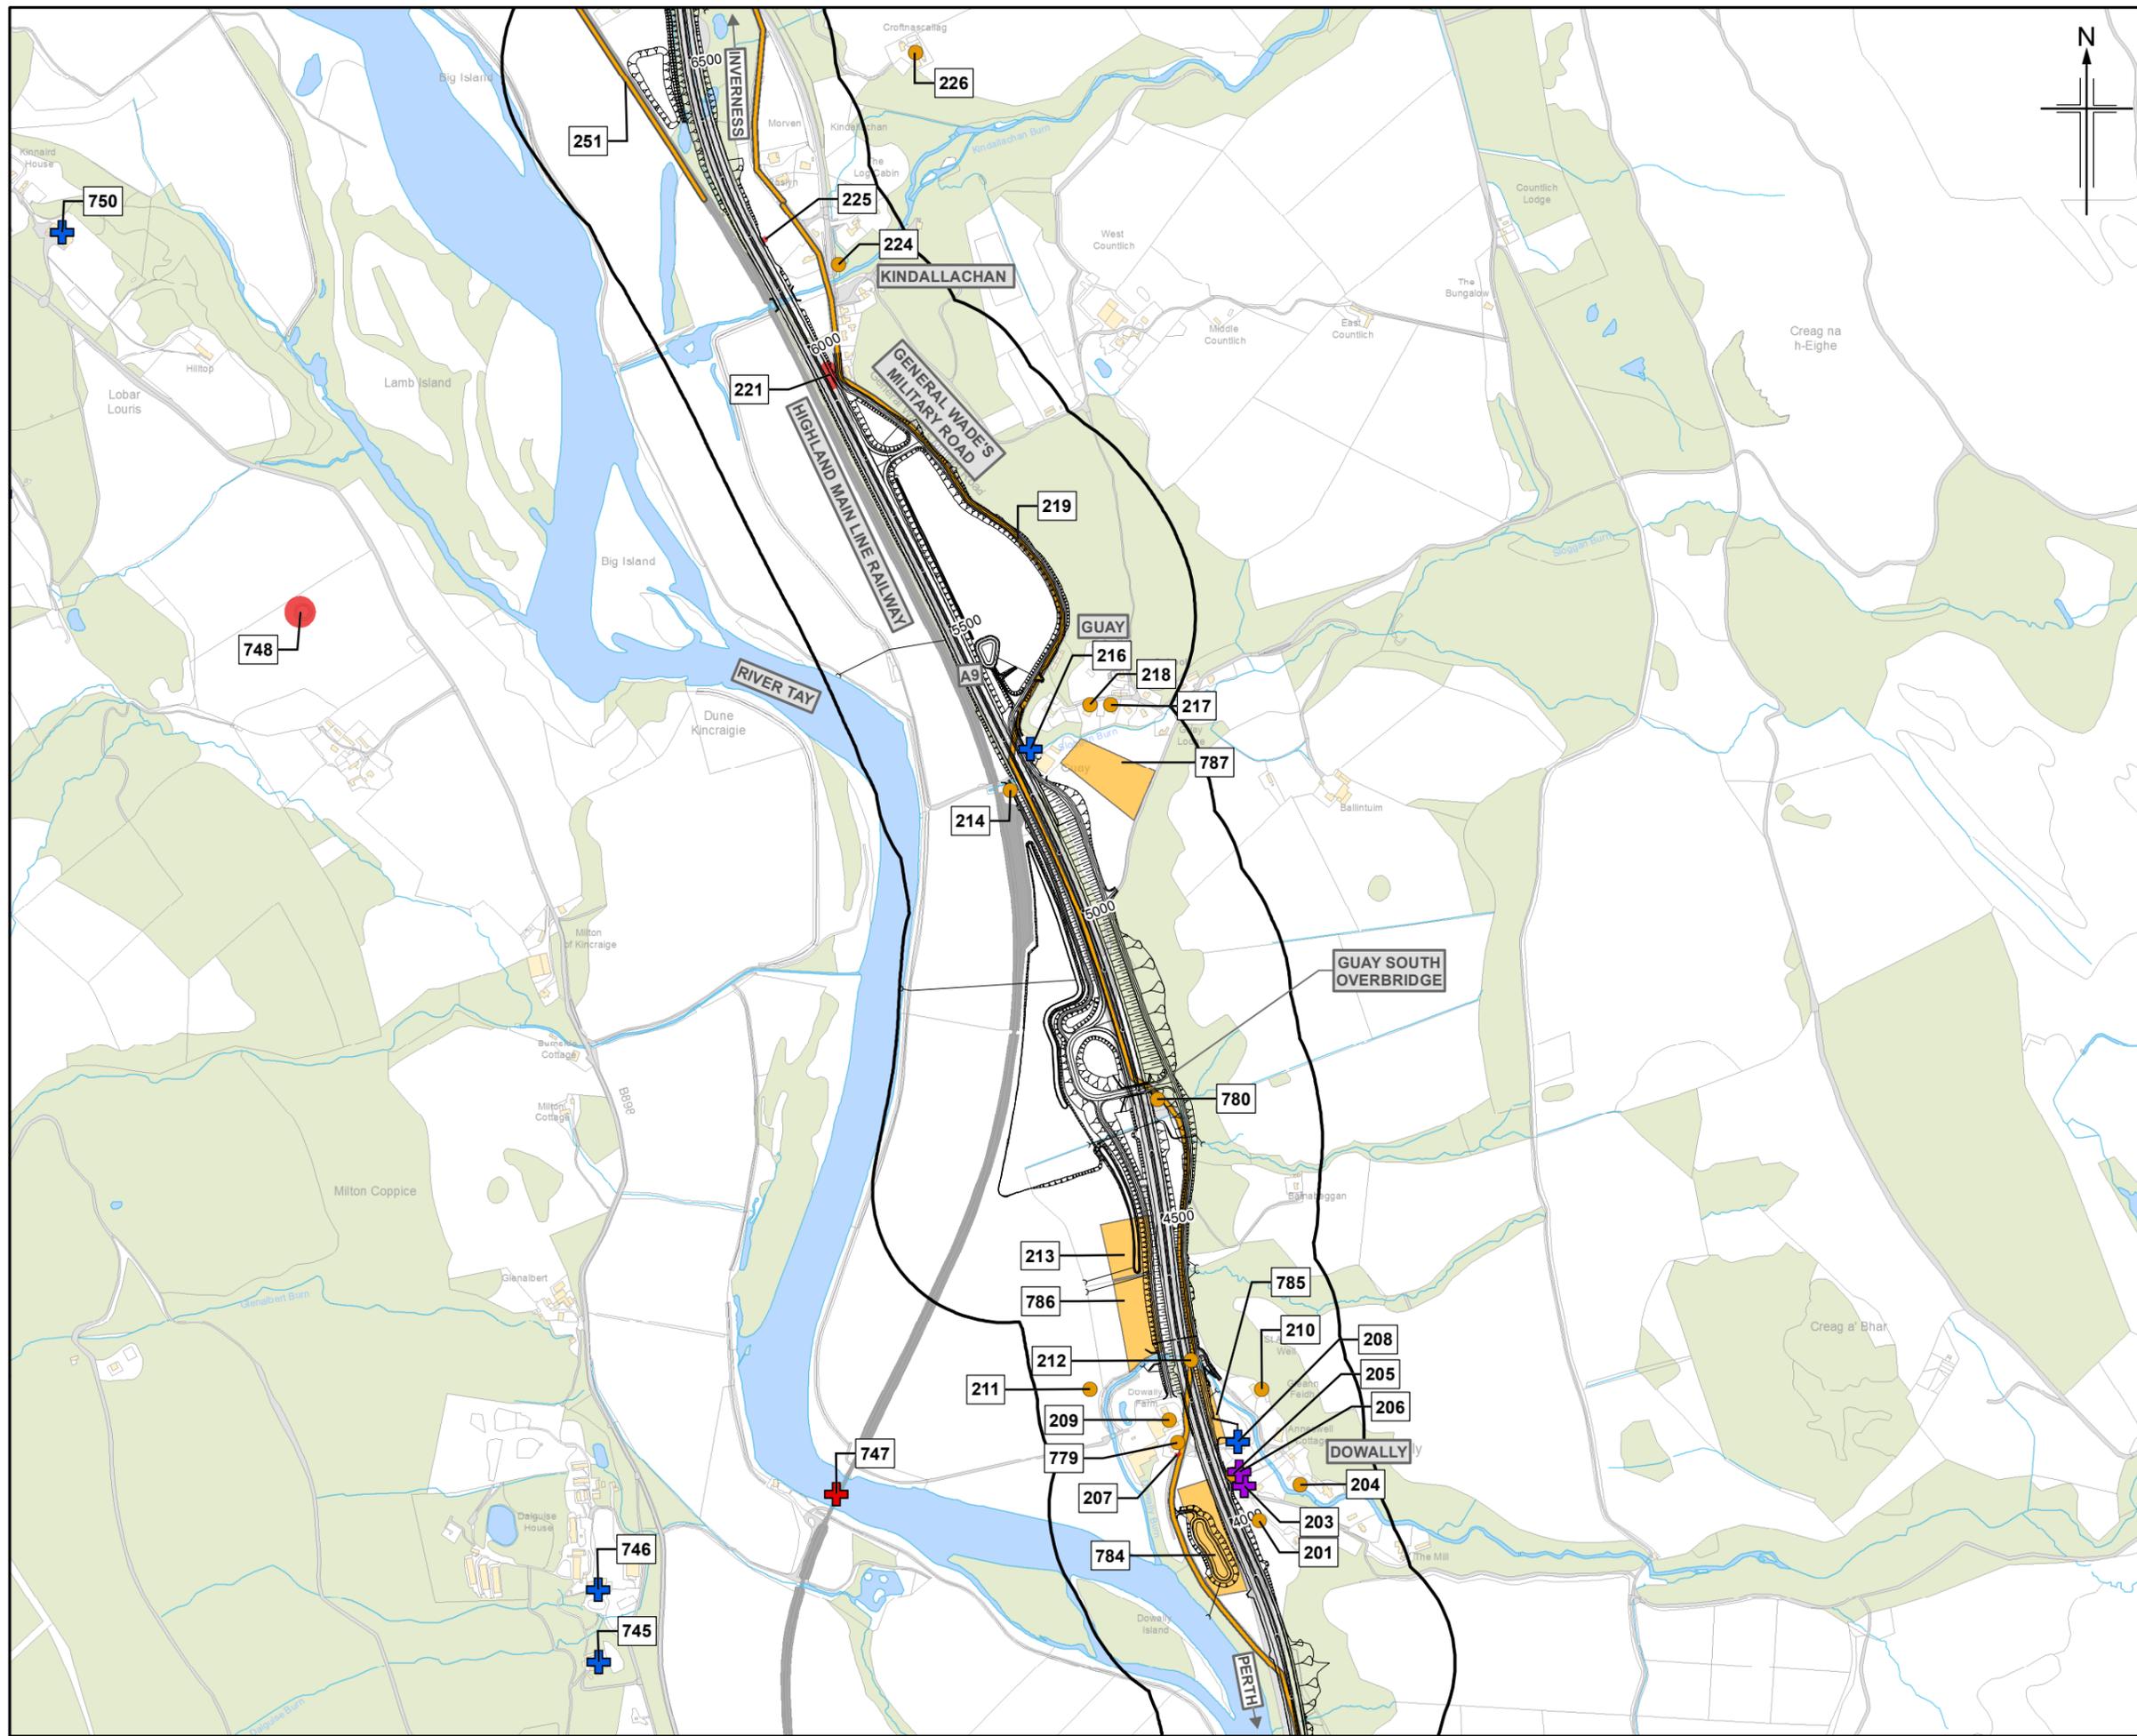

- Legend**
- Proposed scheme (DMRB Stage 3 design)
 - SuDS
 - 200m Study area
 - Category A Listed Building
 - Category B Listed Building
 - Category C Listed Building
 - Scheduled Monument
 - Undesignated archaeological remains and historic buildings

Rev.	Rev. Date	Purpose of revision	Orig/Dwn	Checkd	Rev'd	Apprv'd	
0	JUL 2018	ES Publication		PM	AC	GT	AJG


JACOBS
 95 Bathwell Street, Glasgow, G2 7HX, UK.
 Tel: +44(0)141 243 8000
 www.jacobs.com

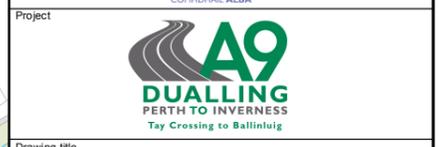



**Environmental Statement
 Archaeological Remains
 and Historic Buildings**

Sheet 3 of 5

Drawing Status	FINAL		
Scale	1:10,000	@ A3	DO NOT SCALE
Jacobs No.	B2140003		
BIM No.			
Drawing number	Figure 15.1c		Rev 0

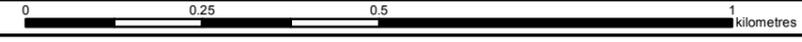

© Copyright 2018 Jacobs U.K. Limited. The concepts and information contained in this document are the property of Jacobs. Use or copying of this document in whole or in part without the written permission of Jacobs constitutes an infringement of copyright. Limitation: This drawing has been prepared on behalf of, and for the exclusive use of Jacobs' Client, and is subject to, and issued in accordance with, the provisions of the contract between Jacobs and the Client. Jacobs accepts no liability or responsibility whatsoever for, or in respect of, any use of, or reliance upon, this drawing by any third party.

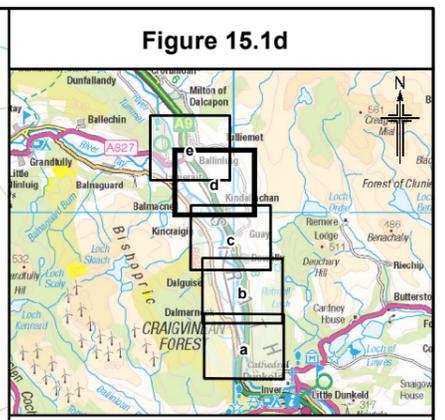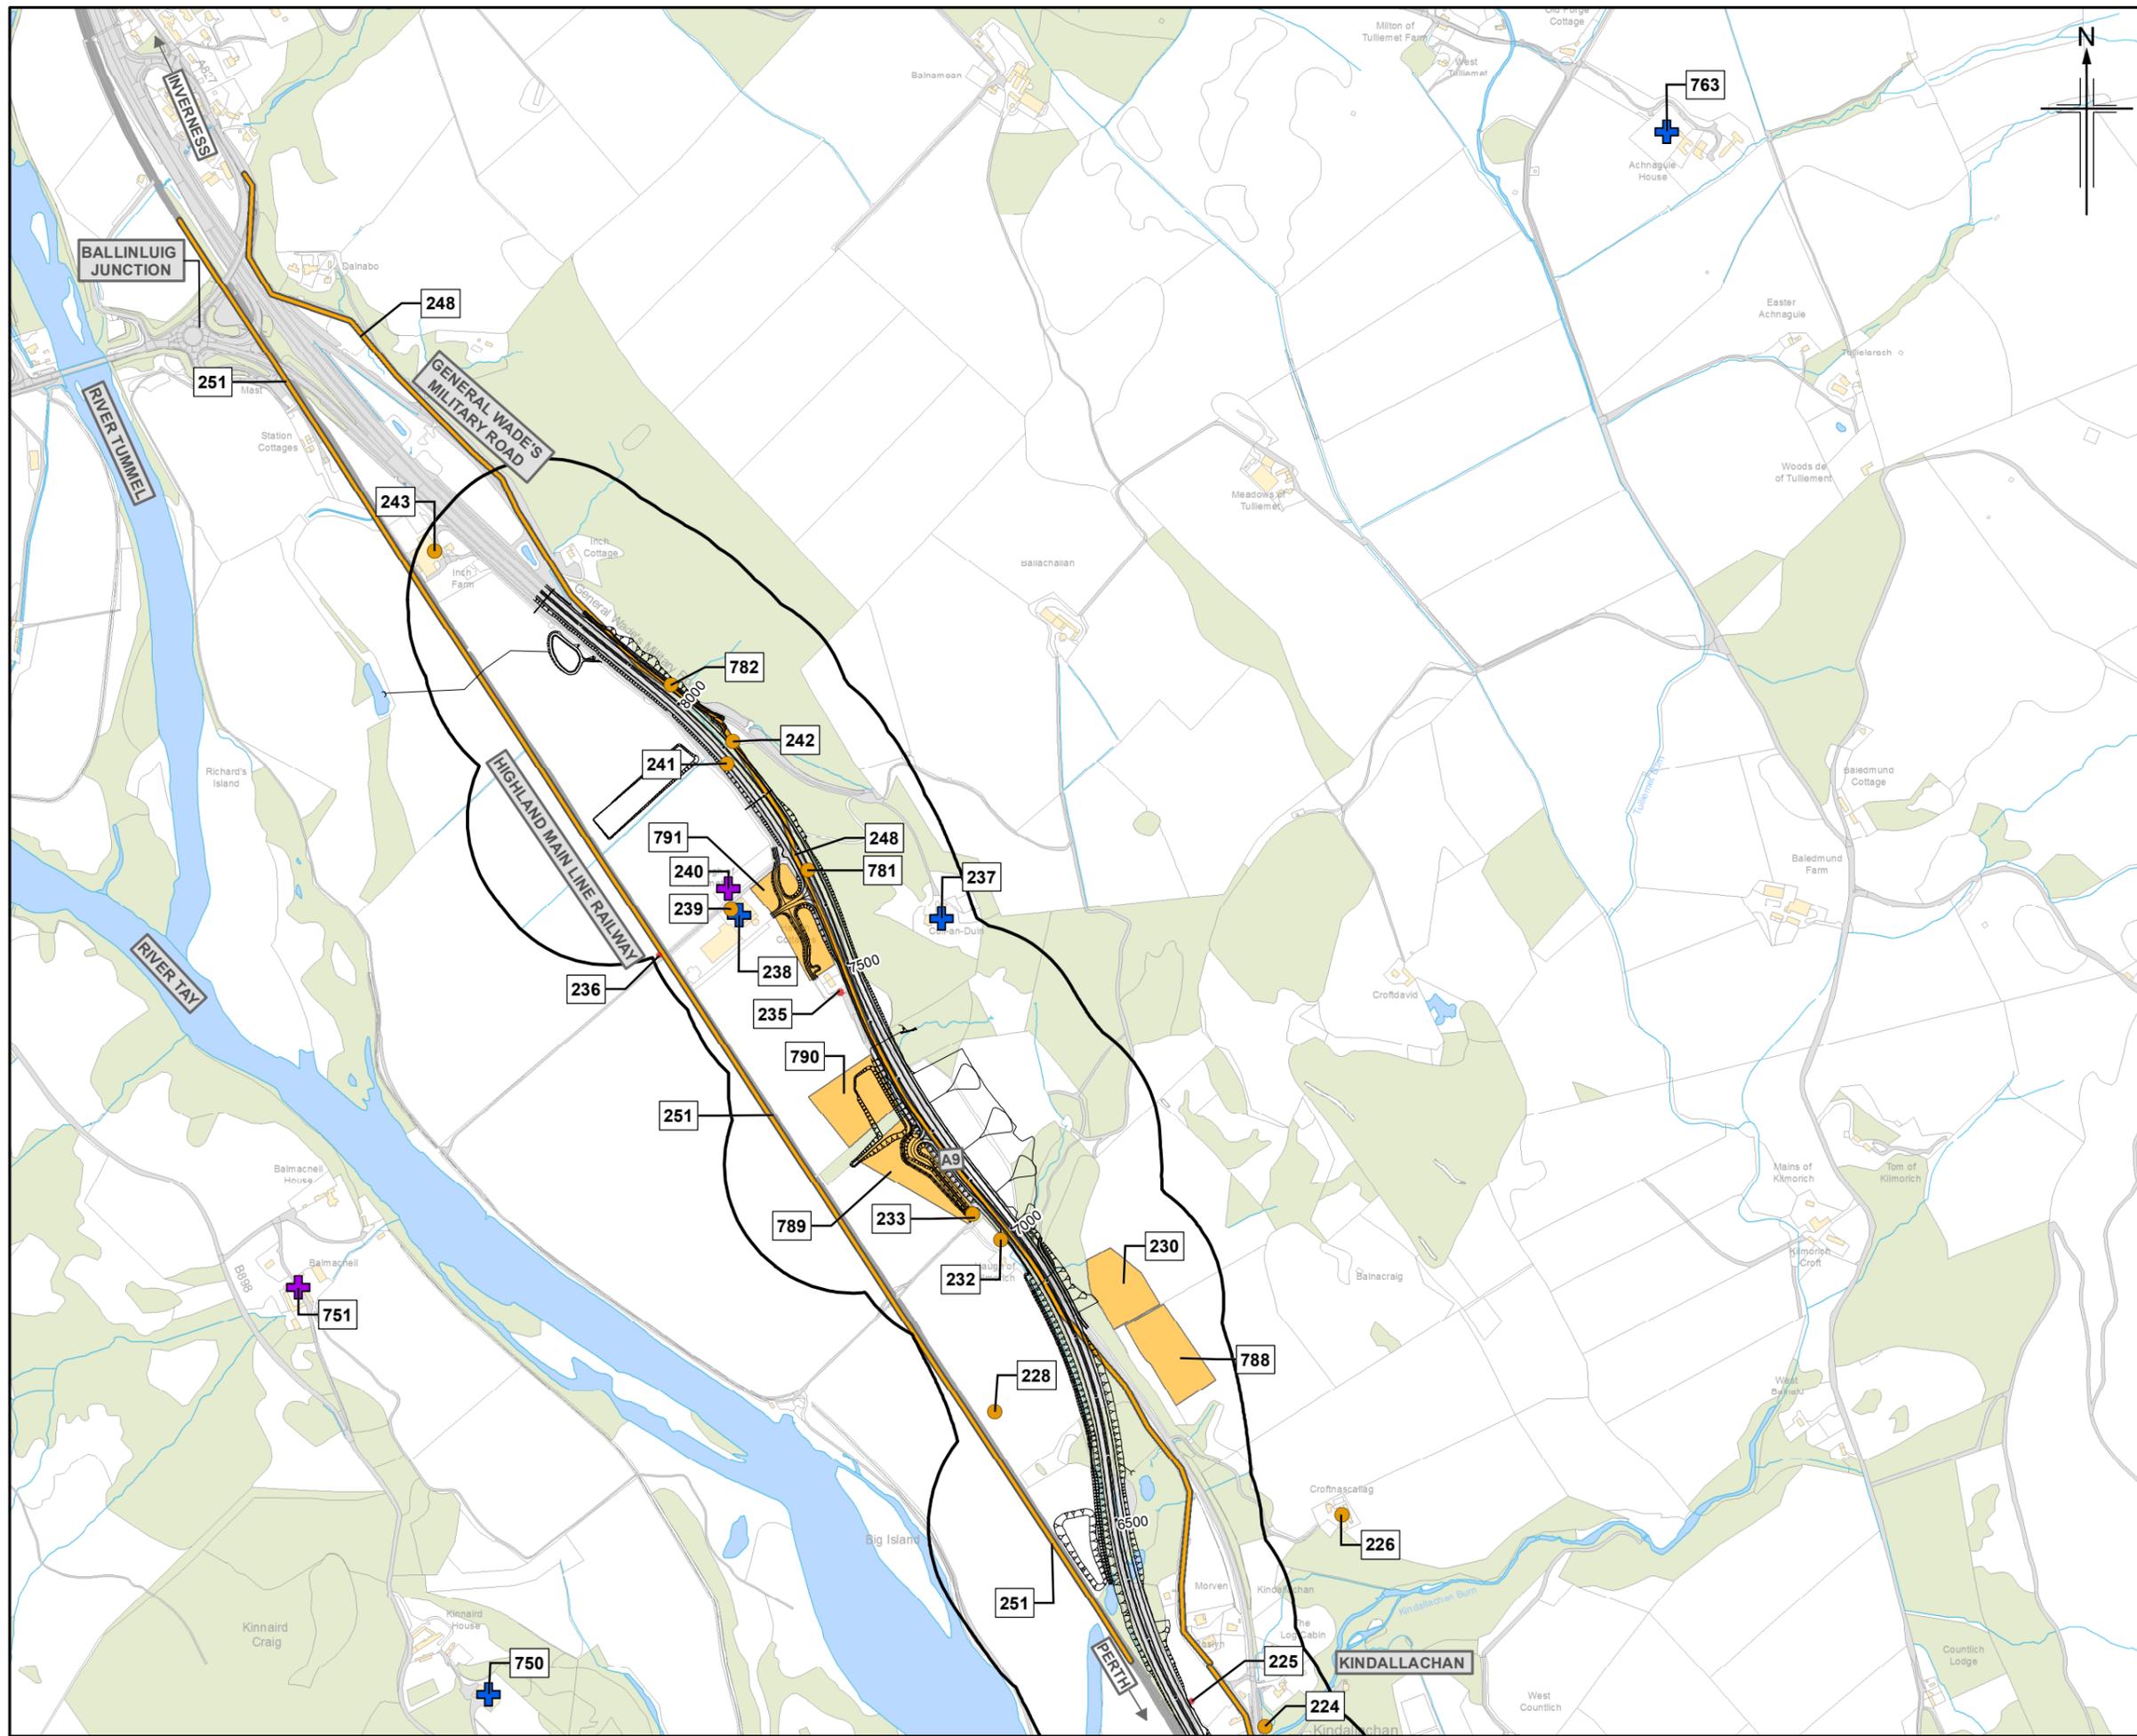

- Legend**
- Proposed scheme (DMRB Stage 3 design)
 - SuDS
 - 200m Study area
 - Category A Listed Building
 - Category B Listed Building
 - Category C Listed Building
 - Scheduled Monument
 - Undesignated archaeological remains and historic buildings

Rev.	Rev. Date	ES Publication	PM	AC	GT	AJG
0	JUL 2018	ES Publication				
Rev.	Rev. Date	Purpose of revision	Orig/Dwn	Checkd	Rev'd	Apprv'd

JACOBS
 95 Bathwell Street, Glasgow, G2 7HX, UK.
 Tel: +44(0)141 243 8000
 www.jacobs.com

Client

 TRANSPORT SCOTLAND
 COPHDHAIL ALBA


Project

A9 DUALLING
 PERTH TO INVERNESS
 Tay Crossing to Ballinluig


Drawing title
**Environmental Statement
 Archaeological Remains
 and Historic Buildings**
 Sheet 4 of 5

Drawing Status	FINAL
Scale	1:10,000 @ A3 DO NOT SCALE
Jacobs No.	B2140003
BIM No.	
Drawing number	Figure 15.1d
Rev	0

Figure 15.1e

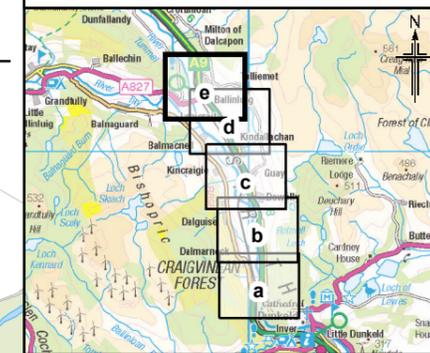

- Legend**
- Proposed scheme (DMRB Stage 3 design)
 - SuDS
 - 200m Study area
 - Category A Listed Building
 - Category B Listed Building
 - Category C Listed Building
 - Scheduled monument
 - Undesignated archaeological remains and historic buildings

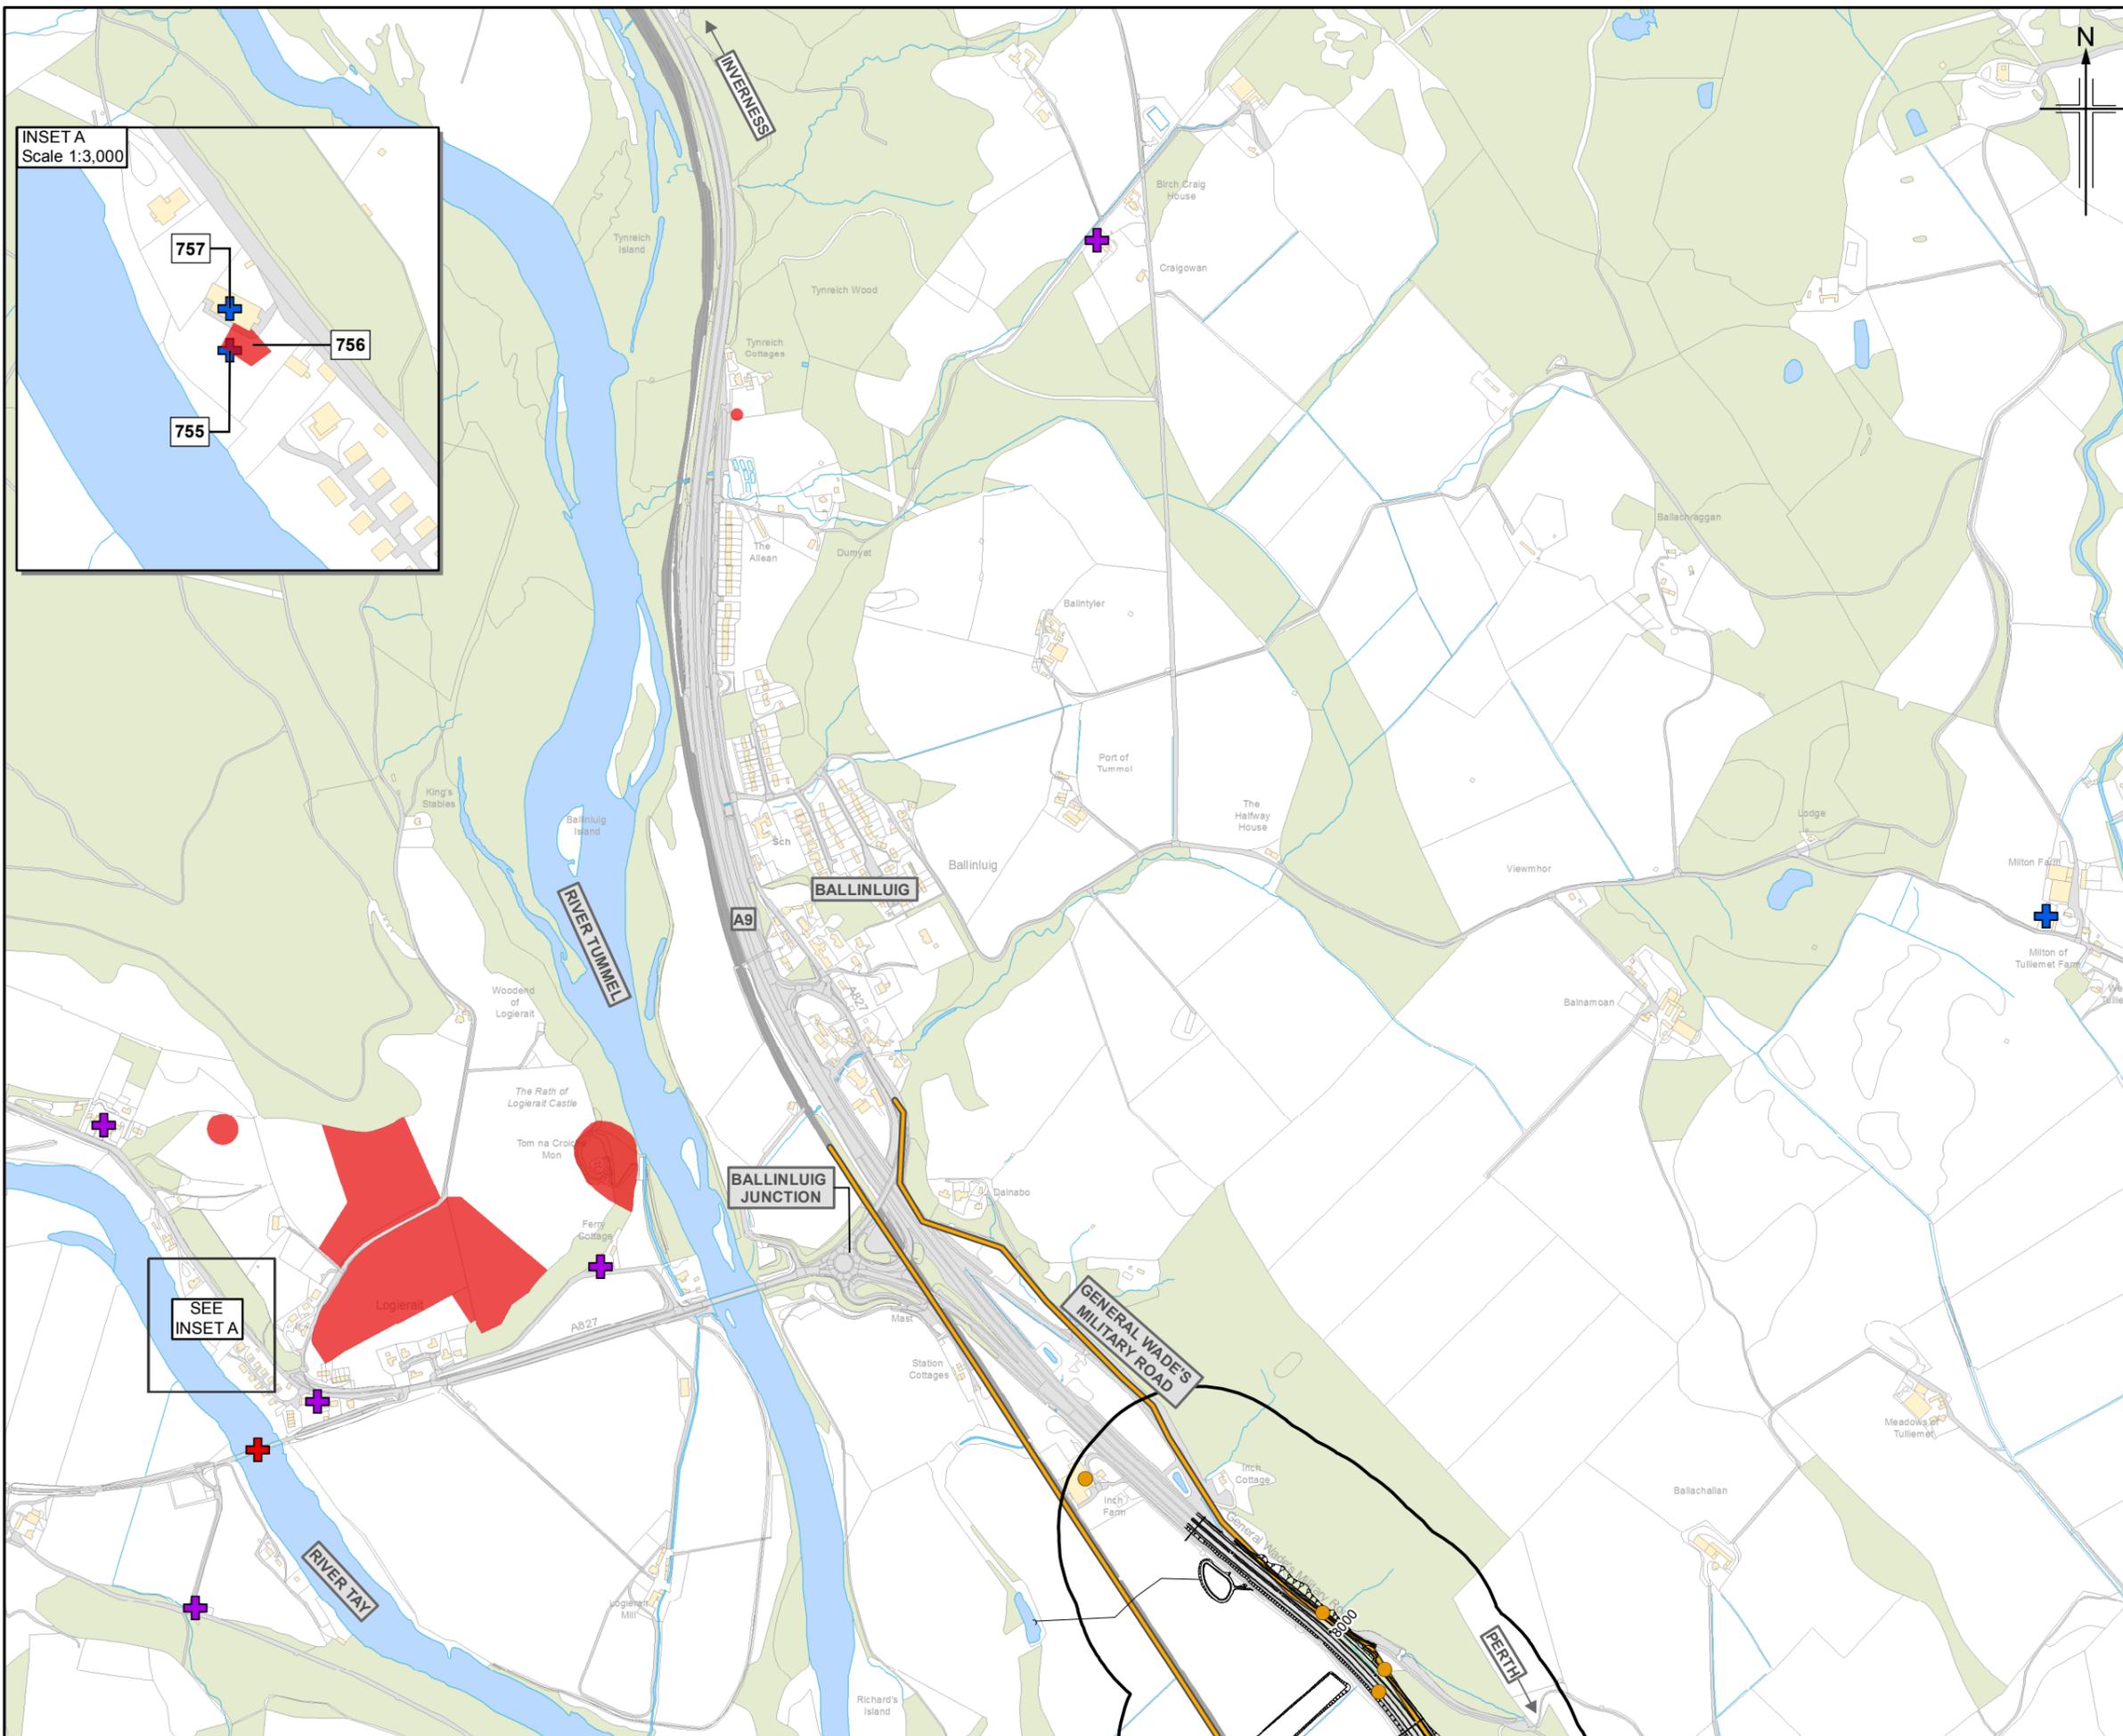

0	JUL 2018	ES Publication	PM	AC	GT	AJG
Rev.	Rev. Date	Purpose of revision	Orig/Dwn	Checkd	Rev'd	Apprv'd



**Environmental Statement
Archaeological Remains
and Historic Buildings**

Sheet 5 of 5

Drawing Status	FINAL		
Scale	1:3,000	@ A3	DO NOT SCALE
Jacobs No.	B2140003		
BIM No.			
Drawing number	Figure 15.1e	Rev	0

© Copyright 2018 Jacobs U.K. Limited. The concepts and information contained in this document are the property of Jacobs. Use or copying of this document in whole or in part without the written permission of Jacobs constitutes an infringement of copyright. Limitation: This drawing has been prepared on behalf of, and for the exclusive use of Jacobs' Client, and is subject to, and issued in accordance with, the provisions of the contract between Jacobs and the Client. Jacobs accepts no liability or responsibility whatsoever for, or in respect of, any use of, or reliance upon, this drawing by any third party.

