

- Legend**
- Proposed scheme (DMRB Stage 3 design)
 - SuDS
 - Construction study area
 - Dust soiling receptors

0	JUL 2018	ES Publication	EM	CS	MC	AUG
Rev.	Rev. Date	Purpose of revision	Orig/Dwn	Checkd	Rev'd	Apprv'd

JACOBS
 95 Bathwell Street, Glasgow, G2 7HX, UK.
 Tel: +44(0)141 243 8000
 www.jacobs.com

Client

 TRANSPORT SCOTLAND
 COMHAI ALBA

Project



A9
 DUALLING
 PERTH TO INVERNESS
 Tay Crossing to Ballintyree

Drawing title
Environmental Statement
Location of Construction Assessment
Study Area and Receptors
 Sheet 1 of 2

Drawing Status	FINAL
Scale	1:25,000 @ A3 DO NOT SCALE
Jacobs No.	B2140003
BIM No.	
Drawing number	Figure 16.1a
Rev	0

© Copyright 2018 Jacobs U.K. Limited. The concepts and information contained in this document are the property of Jacobs. Use or copying of this document in whole or in part without the written permission of Jacobs constitutes an infringement of copyright. Limitation: This drawing has been prepared on behalf of, and for the exclusive use of Jacobs' Client, and is subject to, and issued in accordance with, the provisions of the contract between Jacobs and the Client. Jacobs accepts no liability or responsibility whatsoever for, or in respect of, any use of, or reliance upon, this drawing by any third party.



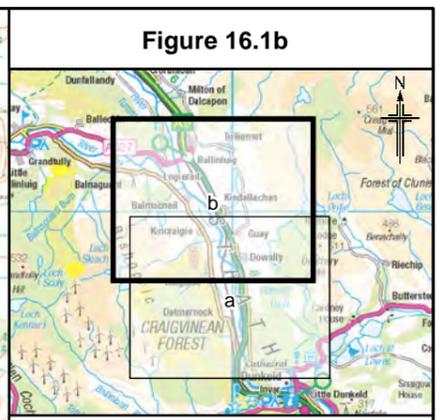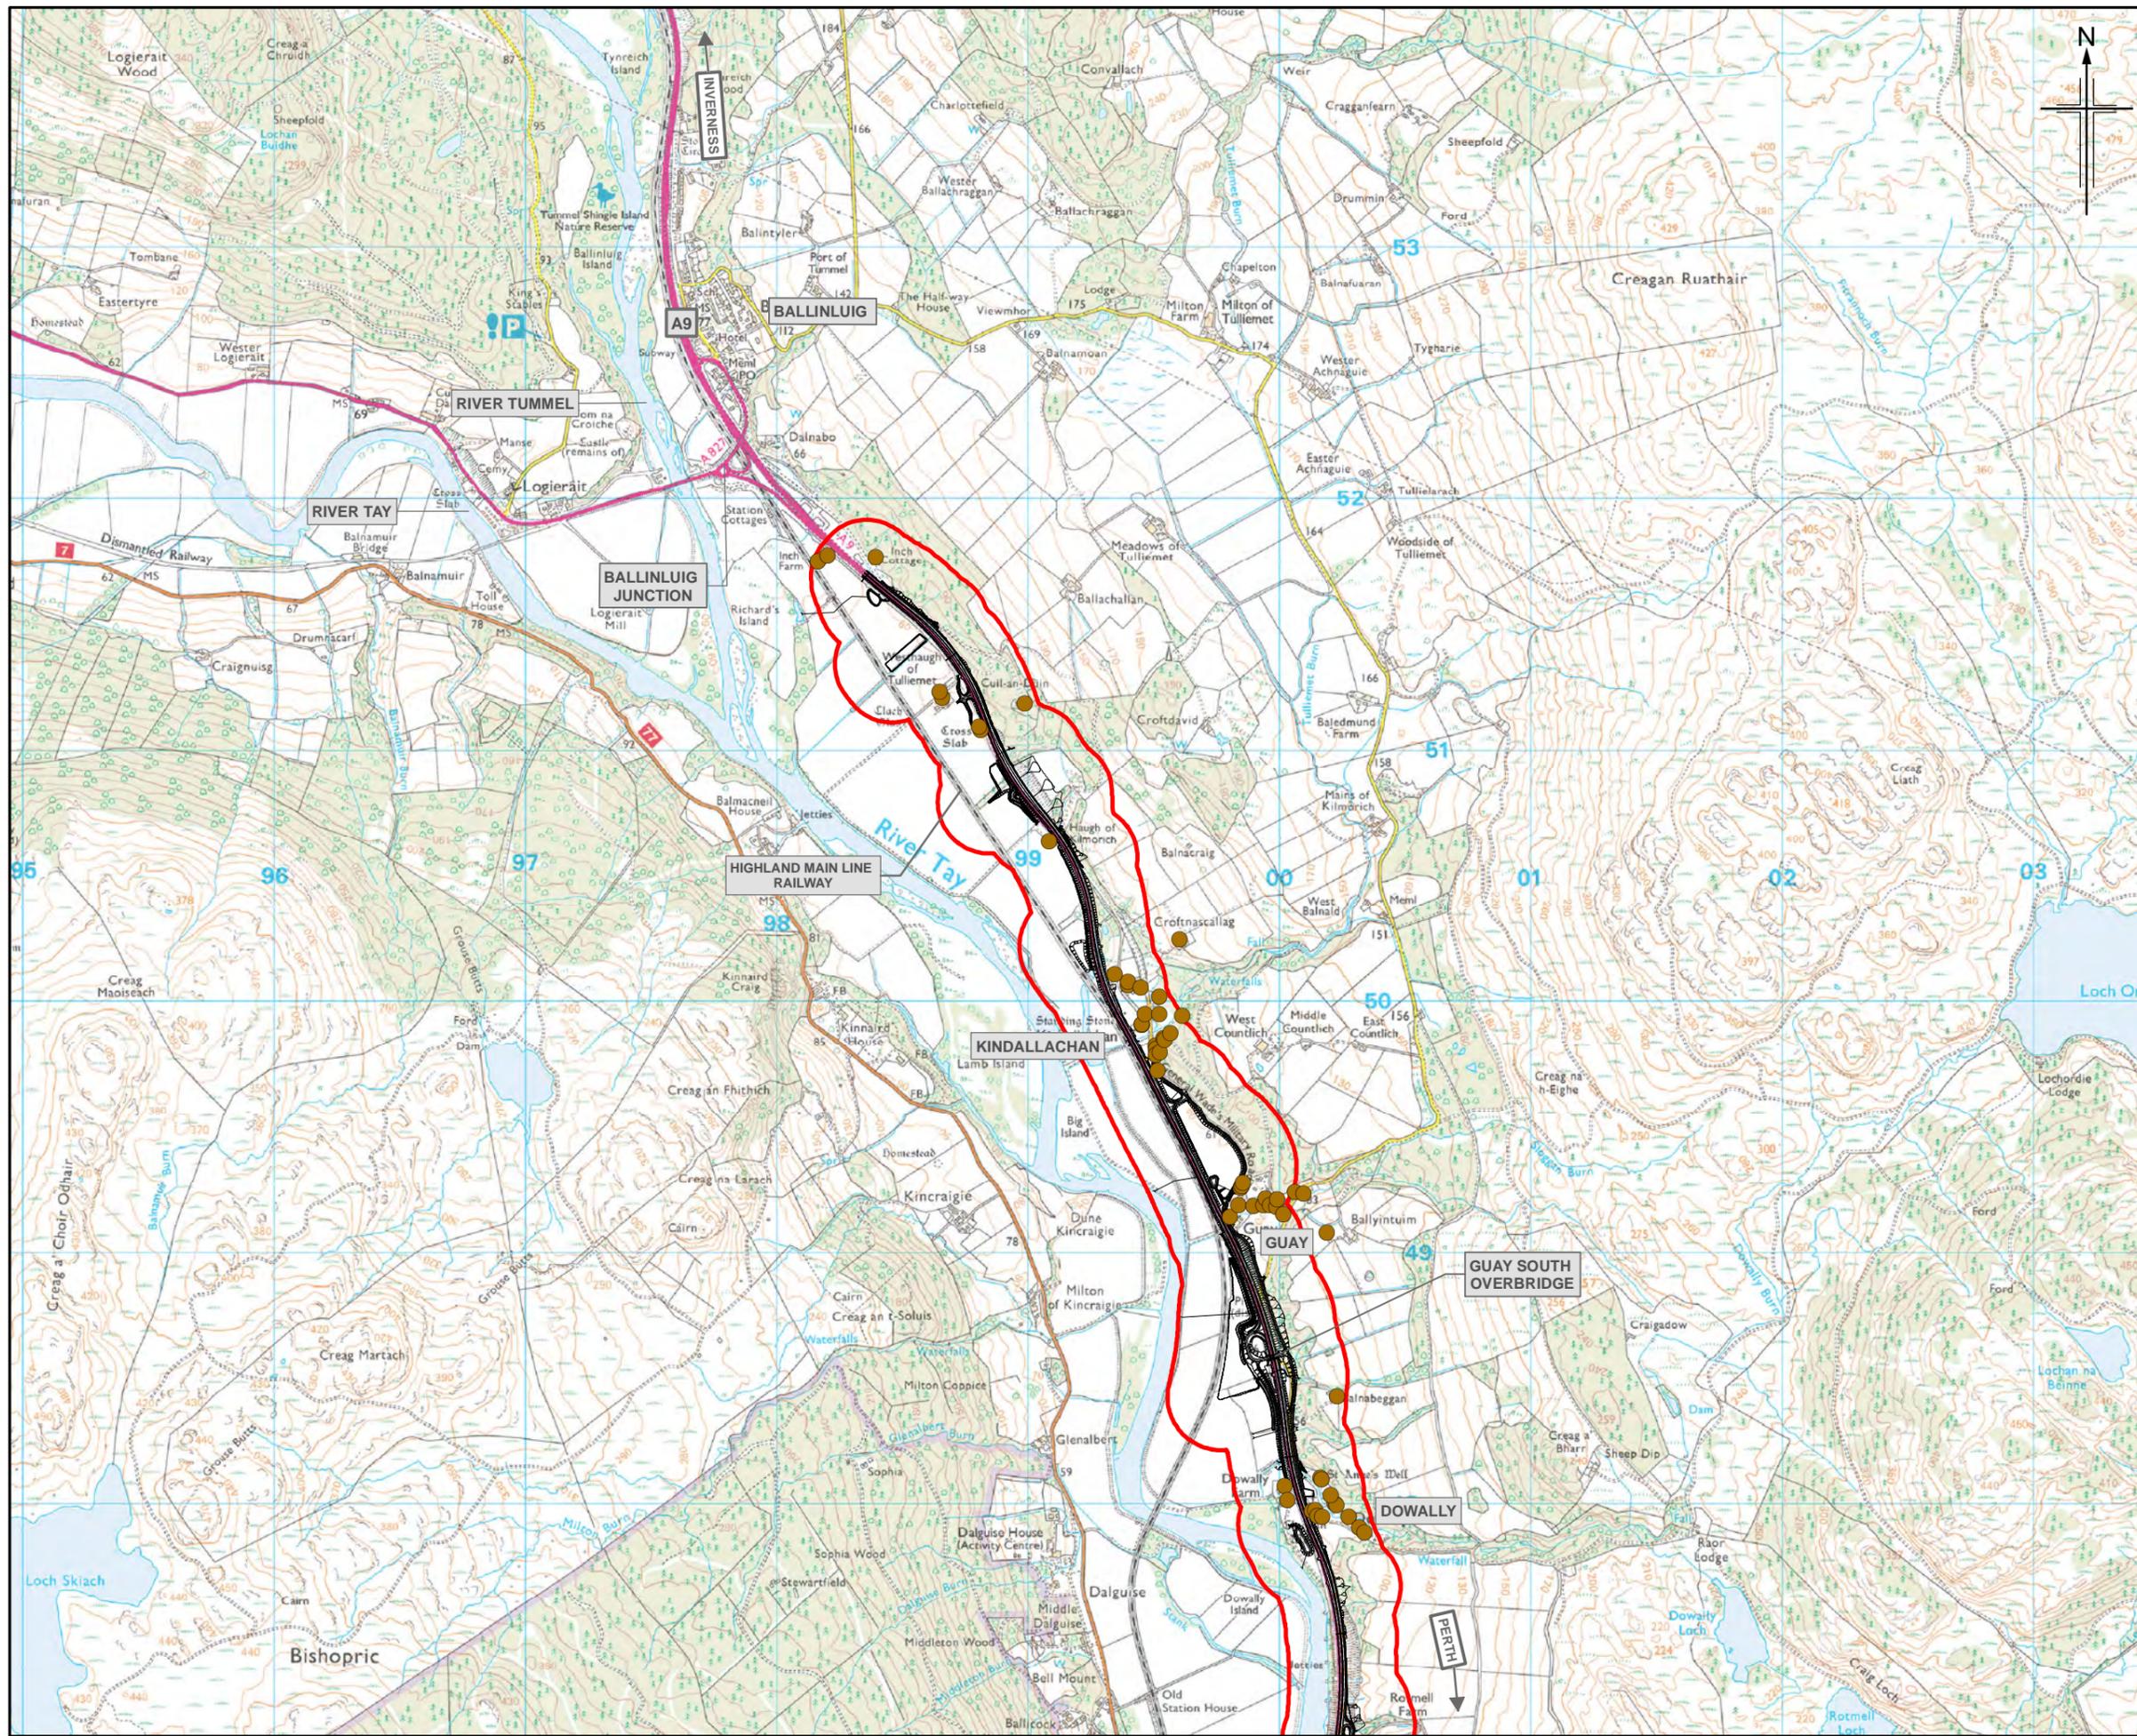

- Legend**
- Proposed scheme (DMRB Stage 3 design)
 - SuDS
 - Construction study area
 - Dust soiling receptors

0	JUL 2018	ES Publication	EM	CS	MC	AUG
Rev.	Rev. Date	Purpose of revision	Orig/Dwn	Checkd	Rev'd	Apprv'd

JACOBS
 95 Boothwell Street, Glasgow, G2 7HX, UK.
 Tel: +44(0)141 243 8000
 www.jacobs.com



Environmental Statement
Location of Construction Assessment
Study Area and Receptors
 Sheet 2 of 2

Drawing Status	FINAL
Scale	1:25,000 @ A3 DO NOT SCALE
Jacobs No.	B2140003
BIM No.	
Drawing number	Figure 16.1b
Rev	0

© Copyright 2018 Jacobs U.K. Limited. The concepts and information contained in this document are the property of Jacobs. Use or copying of this document in whole or in part without the written permission of Jacobs constitutes an infringement of copyright. Limitation: This drawing has been prepared on behalf of, and for the exclusive use of Jacobs' Client, and is subject to, and issued in accordance with, the provisions of the contract between Jacobs and the Client. Jacobs accepts no liability or responsibility whatsoever for, or in respect of, any use of, or reliance upon, this drawing by any third party.

