

- Legend**
- Proposed scheme (DMRB Stage 3 design)
  - SuDS
  - Noise and vibration study area
  - Noise and vibration calculation area
  - Baseline noise monitoring locations - sample receptors

0	JUL 2018	ES Publication	PM	AJ	BM	AUG
Rev.	Rev. Date	Purpose of revision	Orig/Dwn	Checkd	Rev'd	Apprv'd

**JACOBS**  
 95 Boothwell Street, Glasgow, G2 7HX, UK.  
 Tel: +44(0)141 243 8000  
 www.jacobs.com





**Environmental Statement**  
**Baseline Noise Monitoring Locations**  
**and Sample Receptors**  
 Sheet 1 of 2

Drawing Status	FINAL
Scale	1:25,000 @ A3 DO NOT SCALE
Jacobs No.	B2140003
BIM No.	
Drawing number	Figure 17.2a
Rev	0

© Copyright 2018 Jacobs U.K. Limited. The concepts and information contained in this document are the property of Jacobs. Use or copying of this document in whole or in part without the written permission of Jacobs constitutes an infringement of copyright. Limitation: This drawing has been prepared on behalf of, and for the exclusive use of Jacobs' Client, and is subject to, and issued in accordance with, the provisions of the contract between Jacobs and the Client. Jacobs accepts no liability or responsibility whatsoever for, or in respect of, any use of, or reliance upon, this drawing by any third party.



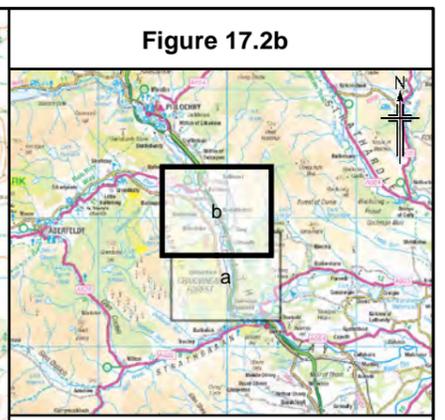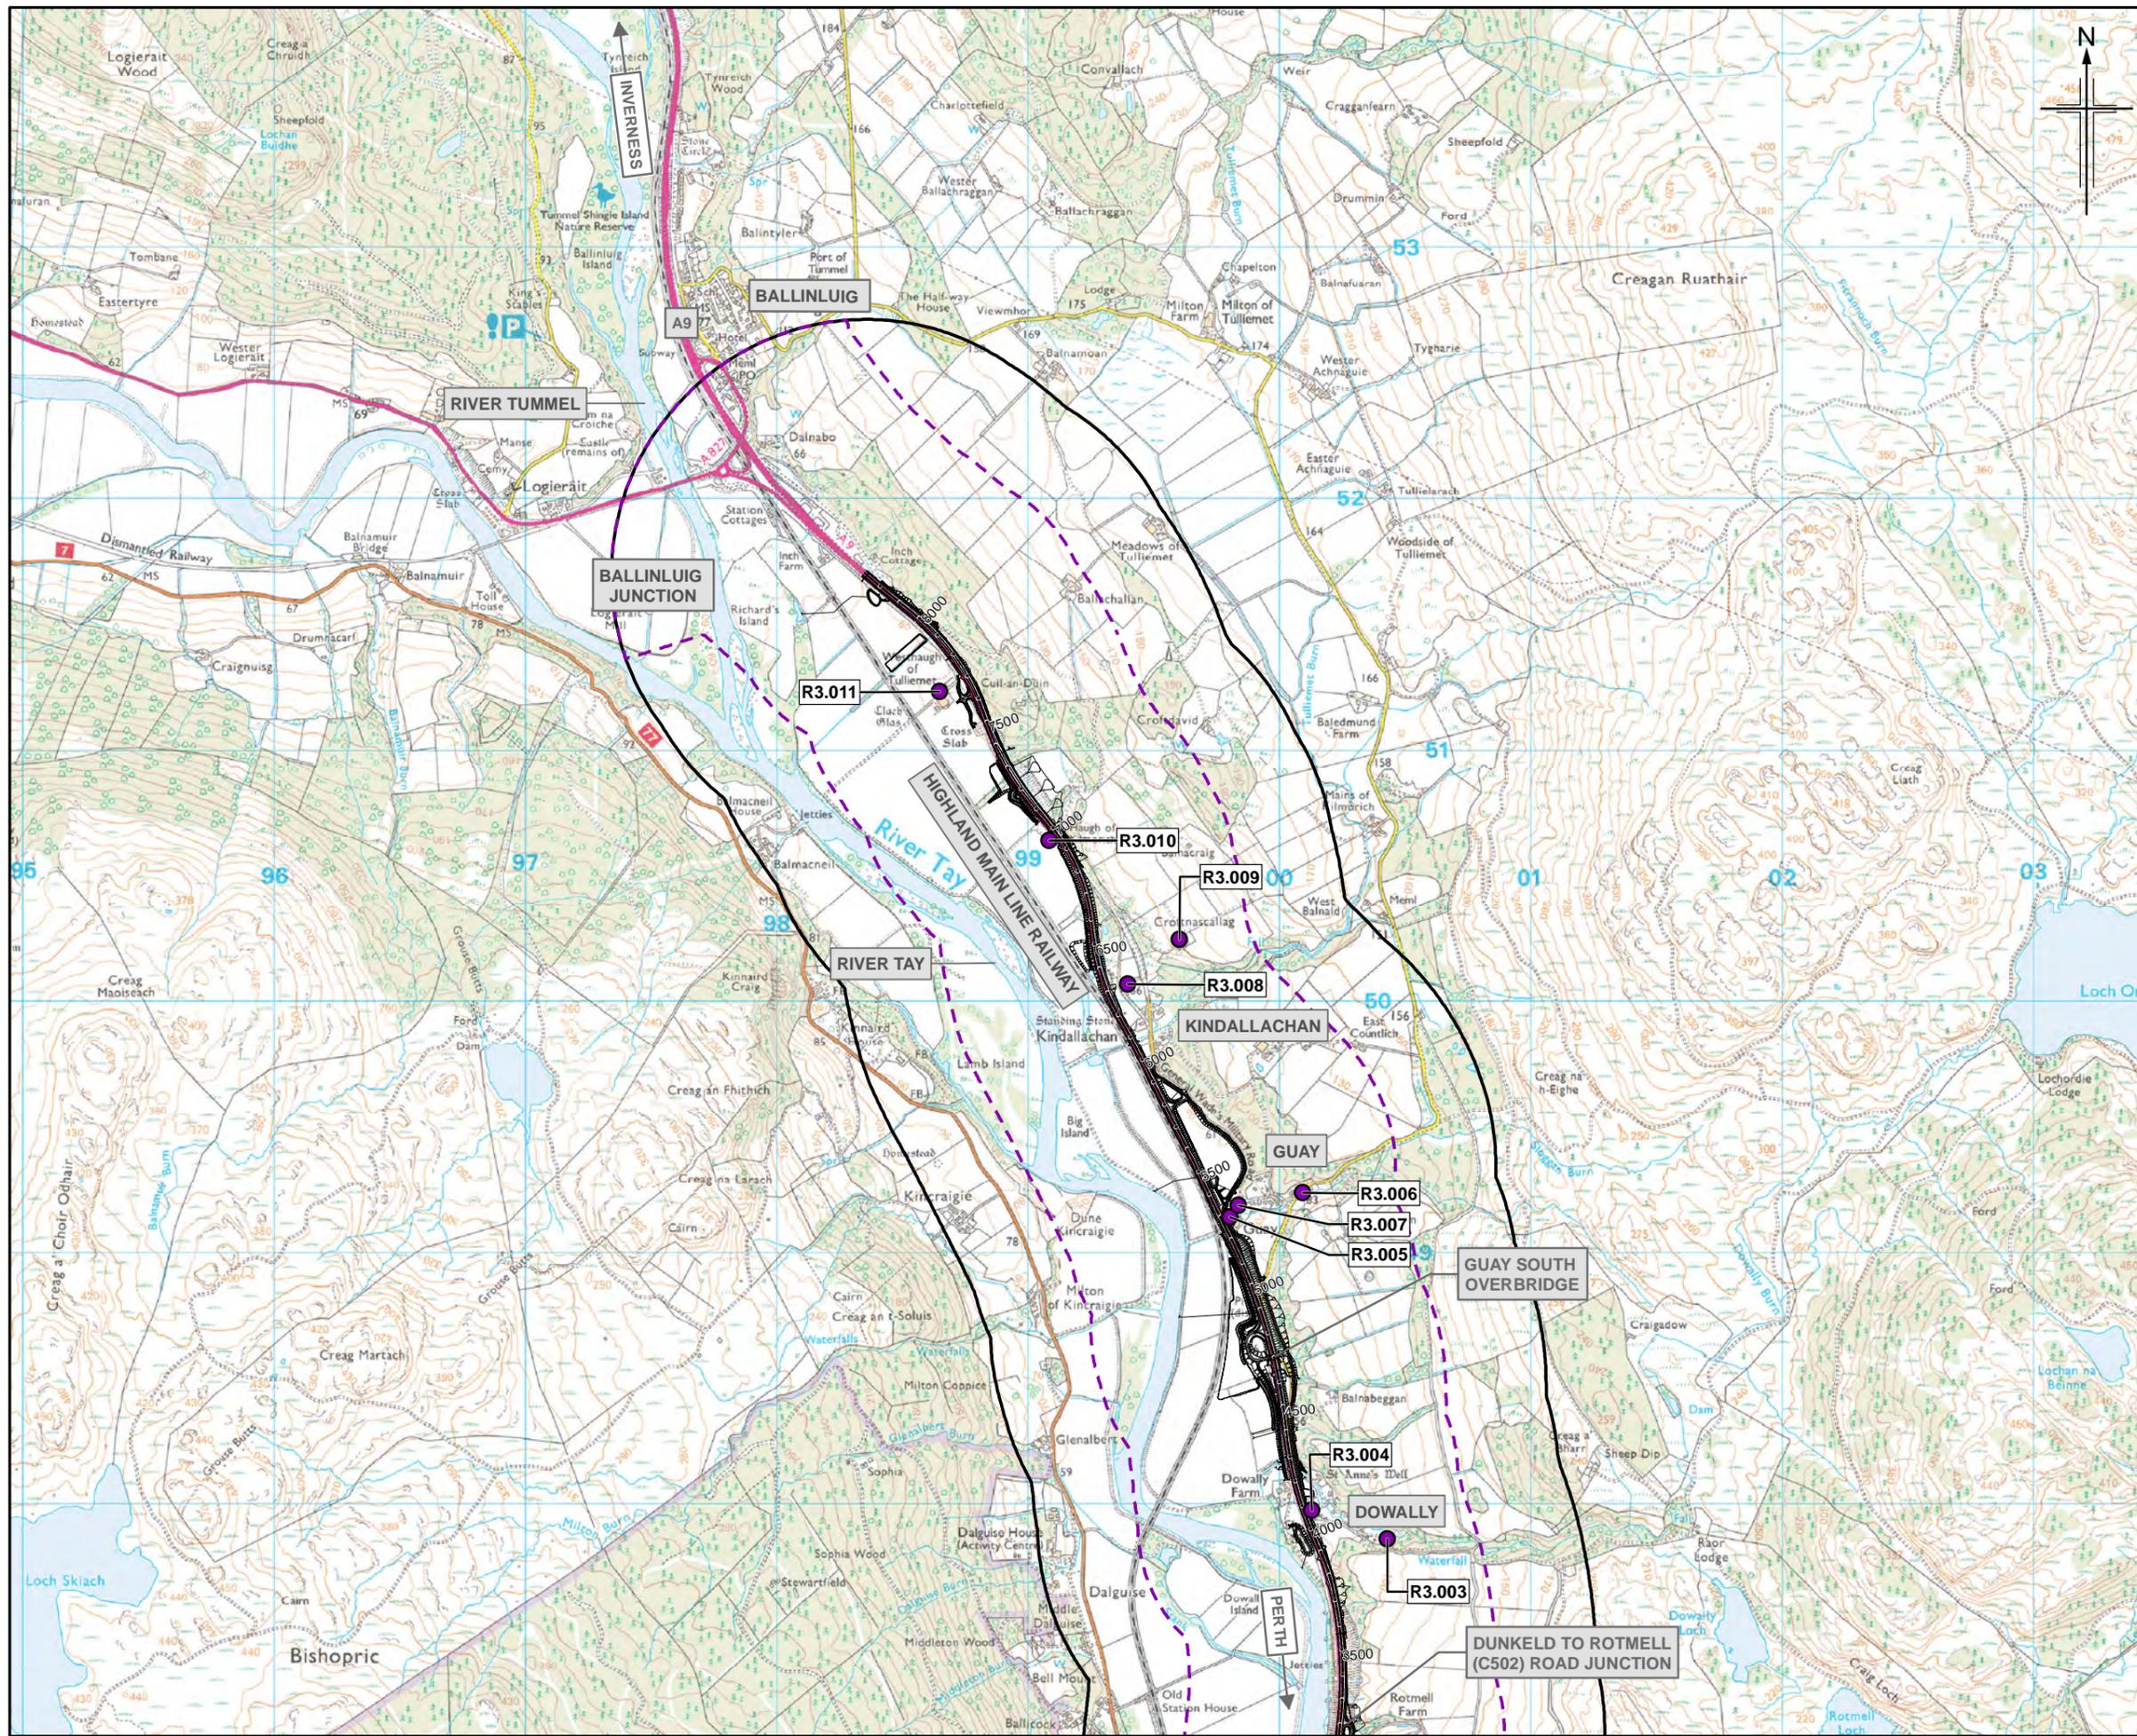

- Legend**
- Proposed scheme (DMRB Stage 3 design)
  - SuDS
  - Noise and vibration study area
  - Noise and vibration calculation area
  - Baseline noise monitoring locations - sample receptors

0	JUL 2018	ES Publication	PM	AJ	BM	AJG
Rev.	Rev. Date	Purpose of revision	Orig/Dwn	Checkd	Rev'd	Apprv'd

**JACOBS**  
 95 Boothwell Street, Glasgow, G2 7HX, UK.  
 Tel: +44(0)141 243 8000  
 www.jacobs.com



**Environmental Statement**  
**Baseline Noise Monitoring Locations and Sample Receptors**  
 Sheet 2 of 2

Drawing Status	FINAL
Scale	1:25,000 @ A3 DO NOT SCALE
Jacobs No.	B2140003
BIM No.	
Drawing number	Figure 17.2b
Rev	0

© Copyright 2018 Jacobs U.K. Limited. The concepts and information contained in this document are the property of Jacobs. Use or copying of this document in whole or in part without the written permission of Jacobs constitutes an infringement of copyright. Limitation: This drawing has been prepared on behalf of, and for the exclusive use of Jacobs' Client, and is subject to, and issued in accordance with, the provisions of the contract between Jacobs and the Client. Jacobs accepts no liability or responsibility whatsoever for, or in respect of, any use of, or reliance upon, this drawing by any third party.

