



Route Option 3

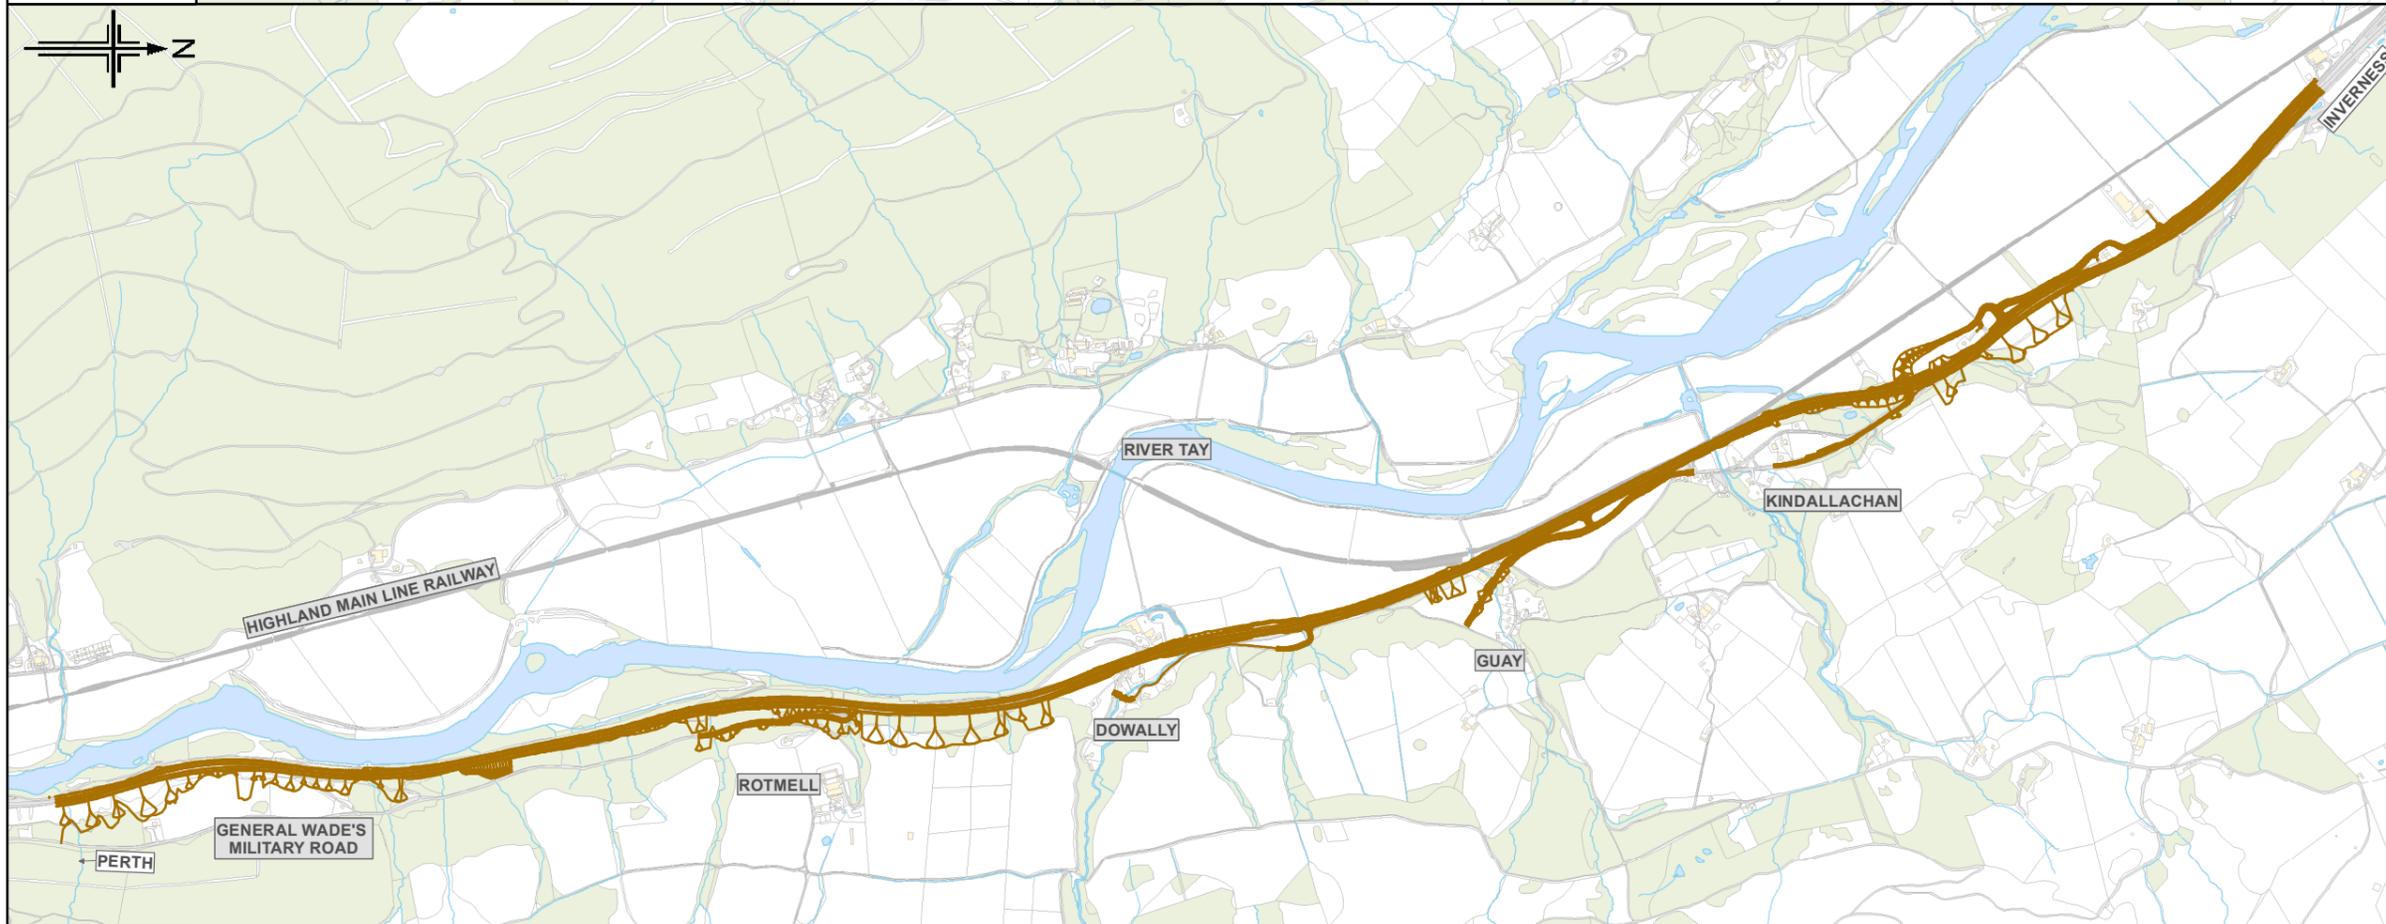

Route Option 4

Figure 3.2

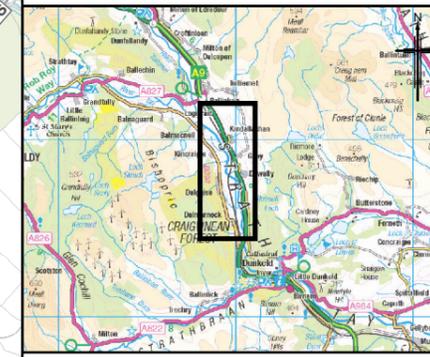

Legend

- Route Option 3
- Route Option 4

Rev.	Rev. Date	Purpose of revision	JCr	GK	GK	AJG
0	JUL 2018	ES Publication	JCr	GK	GK	AJG



Client

TRANSPORT SCOTLAND
CORRIDOR ALBA

Project

A9
DUALLING
PERTH TO INVERNESS
Tay Crossing to Ballinluig

Drawing title

**Environmental Statement
DMRB Stage 2
Route Options 3 & 4**

Sheet 1 of 1

Drawing Status	FINAL		
Scale	1:22,500	@ A3	DO NOT SCALE
Jacobs No.	B2140003		
BIM No.			
Drawing number	Figure 3.2	Rev	0



© Copyright 2018 Jacobs U.K. Limited. The concepts and information contained in this document are the property of Jacobs. Use or copying of this document in whole or in part without the written permission of Jacobs constitutes an infringement of copyright. Limitation: This drawing has been prepared on behalf of, and for the exclusive use of Jacobs' Client, and is subject to, and issued in accordance with, the provisions of the contract between Jacobs and the Client. Jacobs accepts no liability or responsibility whatsoever for, or in respect of, any use of, or reliance upon, this drawing by any third party.