



Eastern Offline Route Option 1

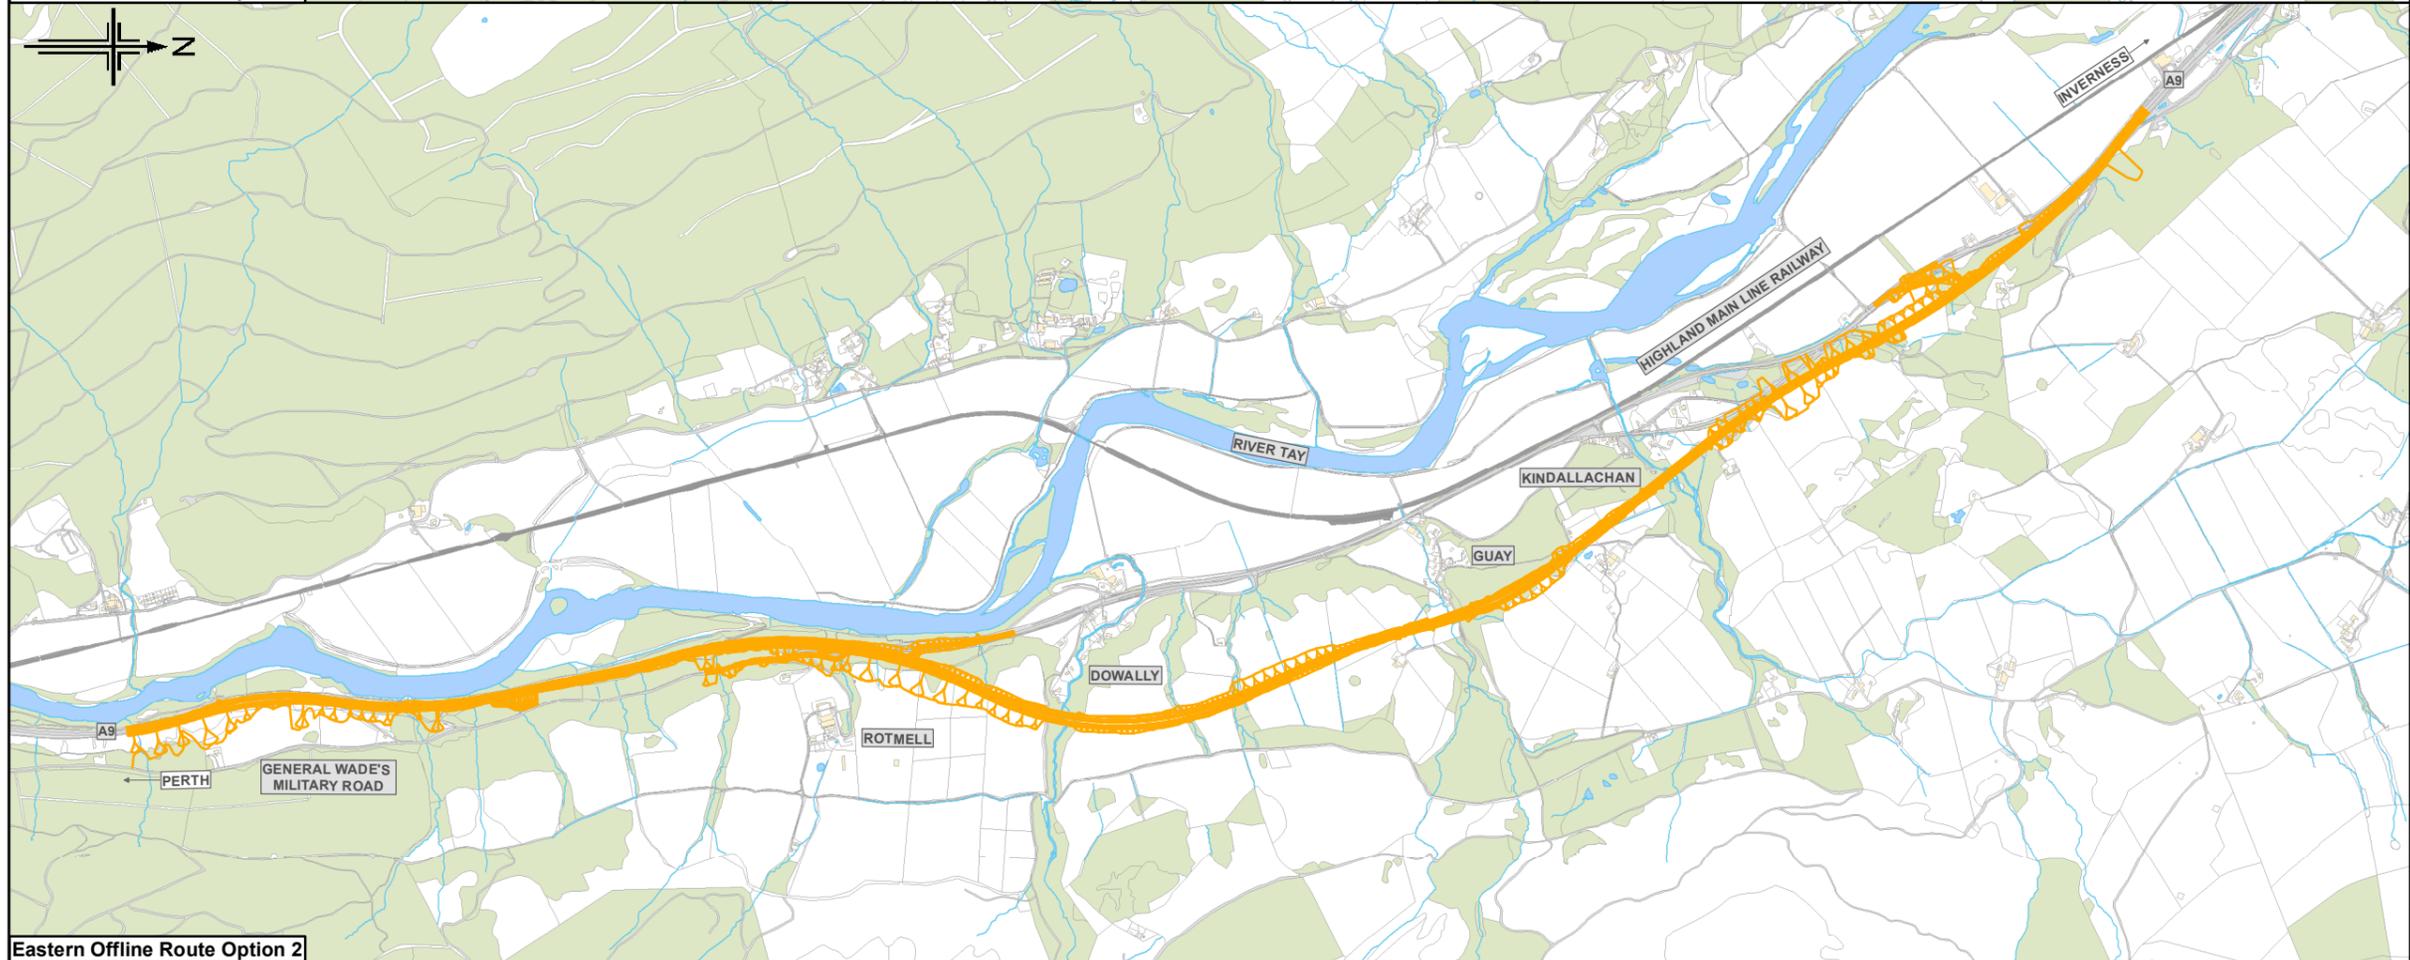

Eastern Offline Route Option 2

Figure 3.5

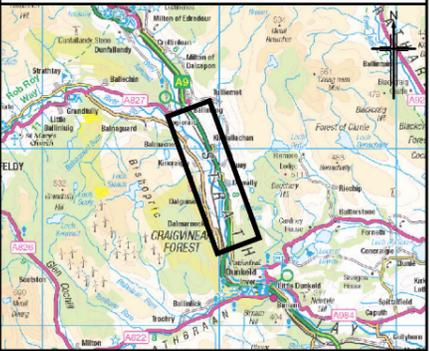

Legend

- Eastern Offline Route Option 1
- Eastern Offline Route Option 2

Rev.	Rev. Date	Purpose of revision	Orig/Dwn	Checkd	Rev'd	Apprv'd
0	JUL 2018	EIS Publication	CS	GK	GK	AJG



Client  
  
 TRANSPORT SCOTLAND  
 COMHAIAL ALBA

Project  
  
**A9**  
**DUALLING**  
 PERTH TO INVERNESS  
 Tay Crossing to Ballinluig

Drawing title  
**Environmental Statement**  
**DMRB Stage 2 Eastern Offline**  
**Route Options**  
 Sheet 1 of 1

Drawing Status	FINAL
Scale	1:25,000 @ A3 DO NOT SCALE
Jacobs No.	B2140003
BIM No.	
Drawing number	Figure 3.5
Rev	0

© Copyright 2018 Jacobs U.K. Limited. The concepts and information contained in this document are the property of Jacobs. Use or copying of this document in whole or in part without the written permission of Jacobs constitutes an infringement of copyright. Limitation: This drawing has been prepared on behalf of, and for the exclusive use of Jacobs' Client, and is subject to, and issued in accordance with, the provisions of the contract between Jacobs and the Client. Jacobs accepts no liability or responsibility whatsoever for, or in respect of, any use of, or reliance upon, this drawing by any third party.

