

The A9 and A95 Trunk Roads
(Dalraddy to Slochd)
(Trunking) Order 201[]


SCALE

Key Plan 1 of 2 and 2 of 2 - 1:20,000

Order Plan : TR1, TR2, TR3 and
TR4 - 1:5000


LEGEND

Associated Road Proposals

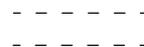

Line of New Trunk Road




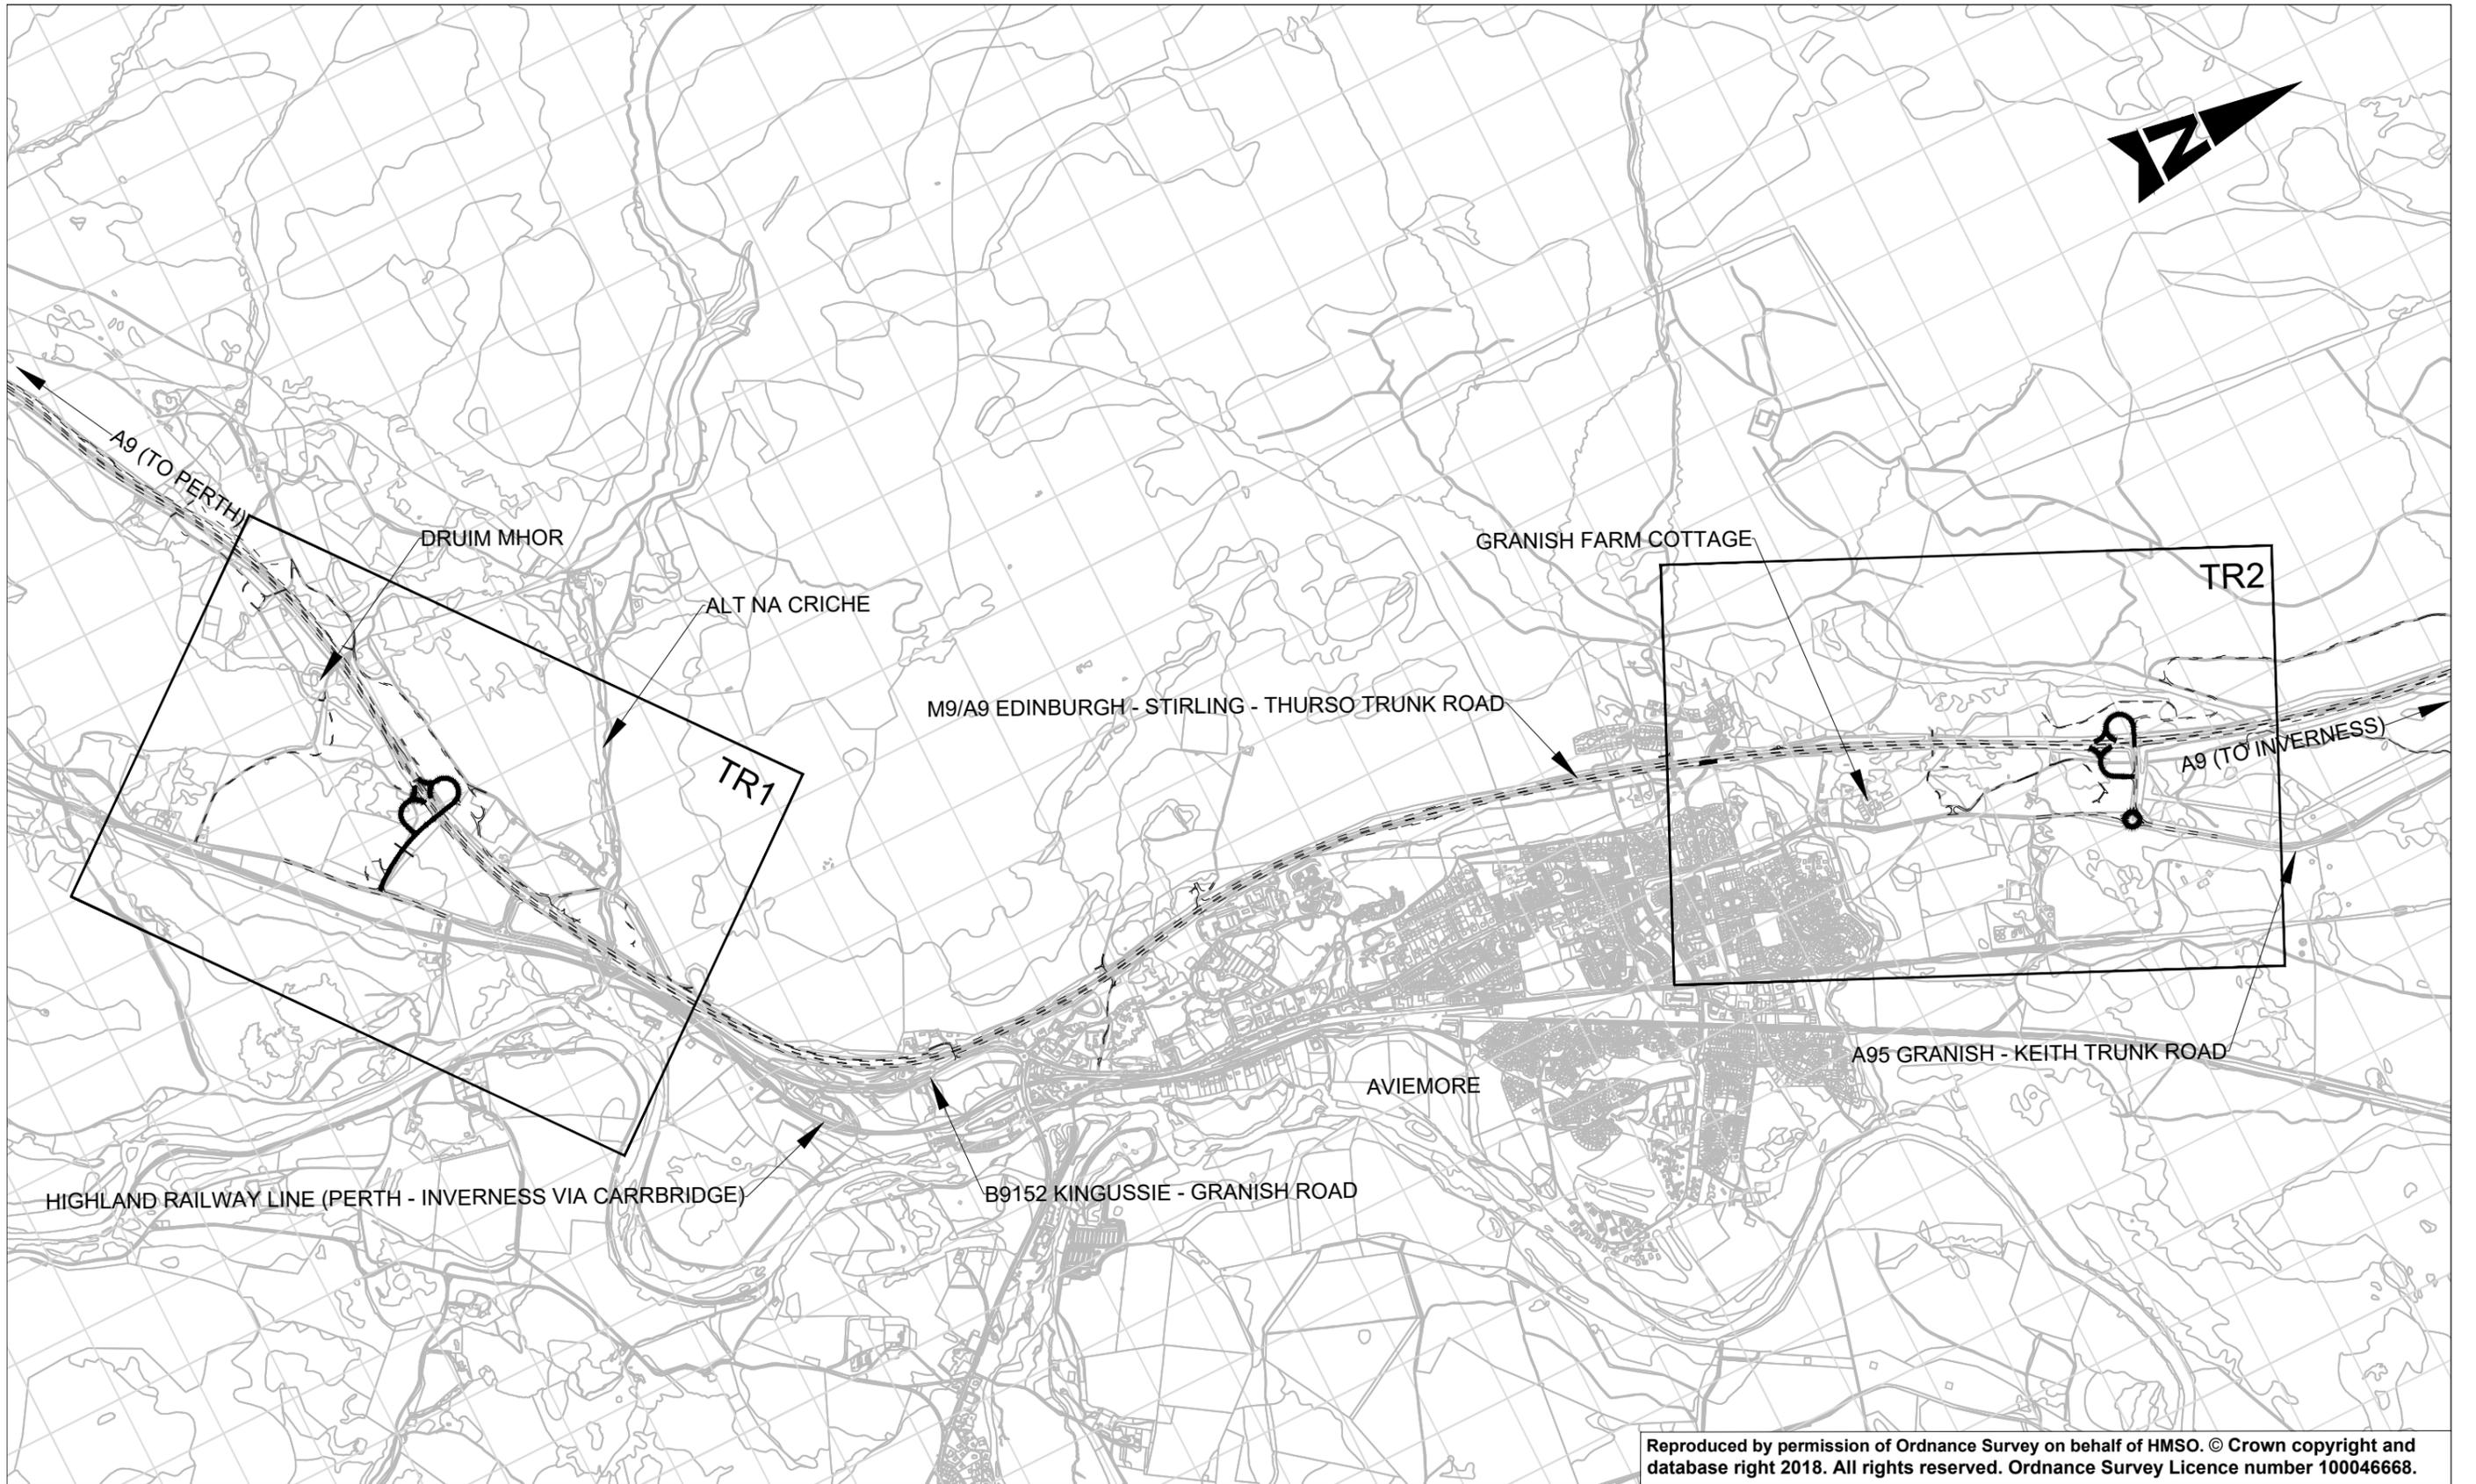


Scottish Government
Riaghaltas na h-Alba
gov.scot

THE A9 AND A95 TRUNK ROADS
(DALRADDY TO SLOCHD)
(TRUNKING) ORDER 201[]


KEY PLAN
1 OF 2

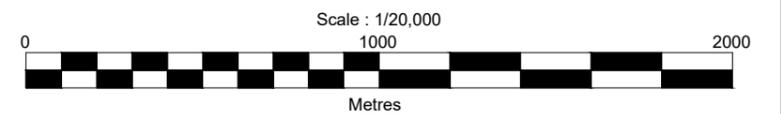

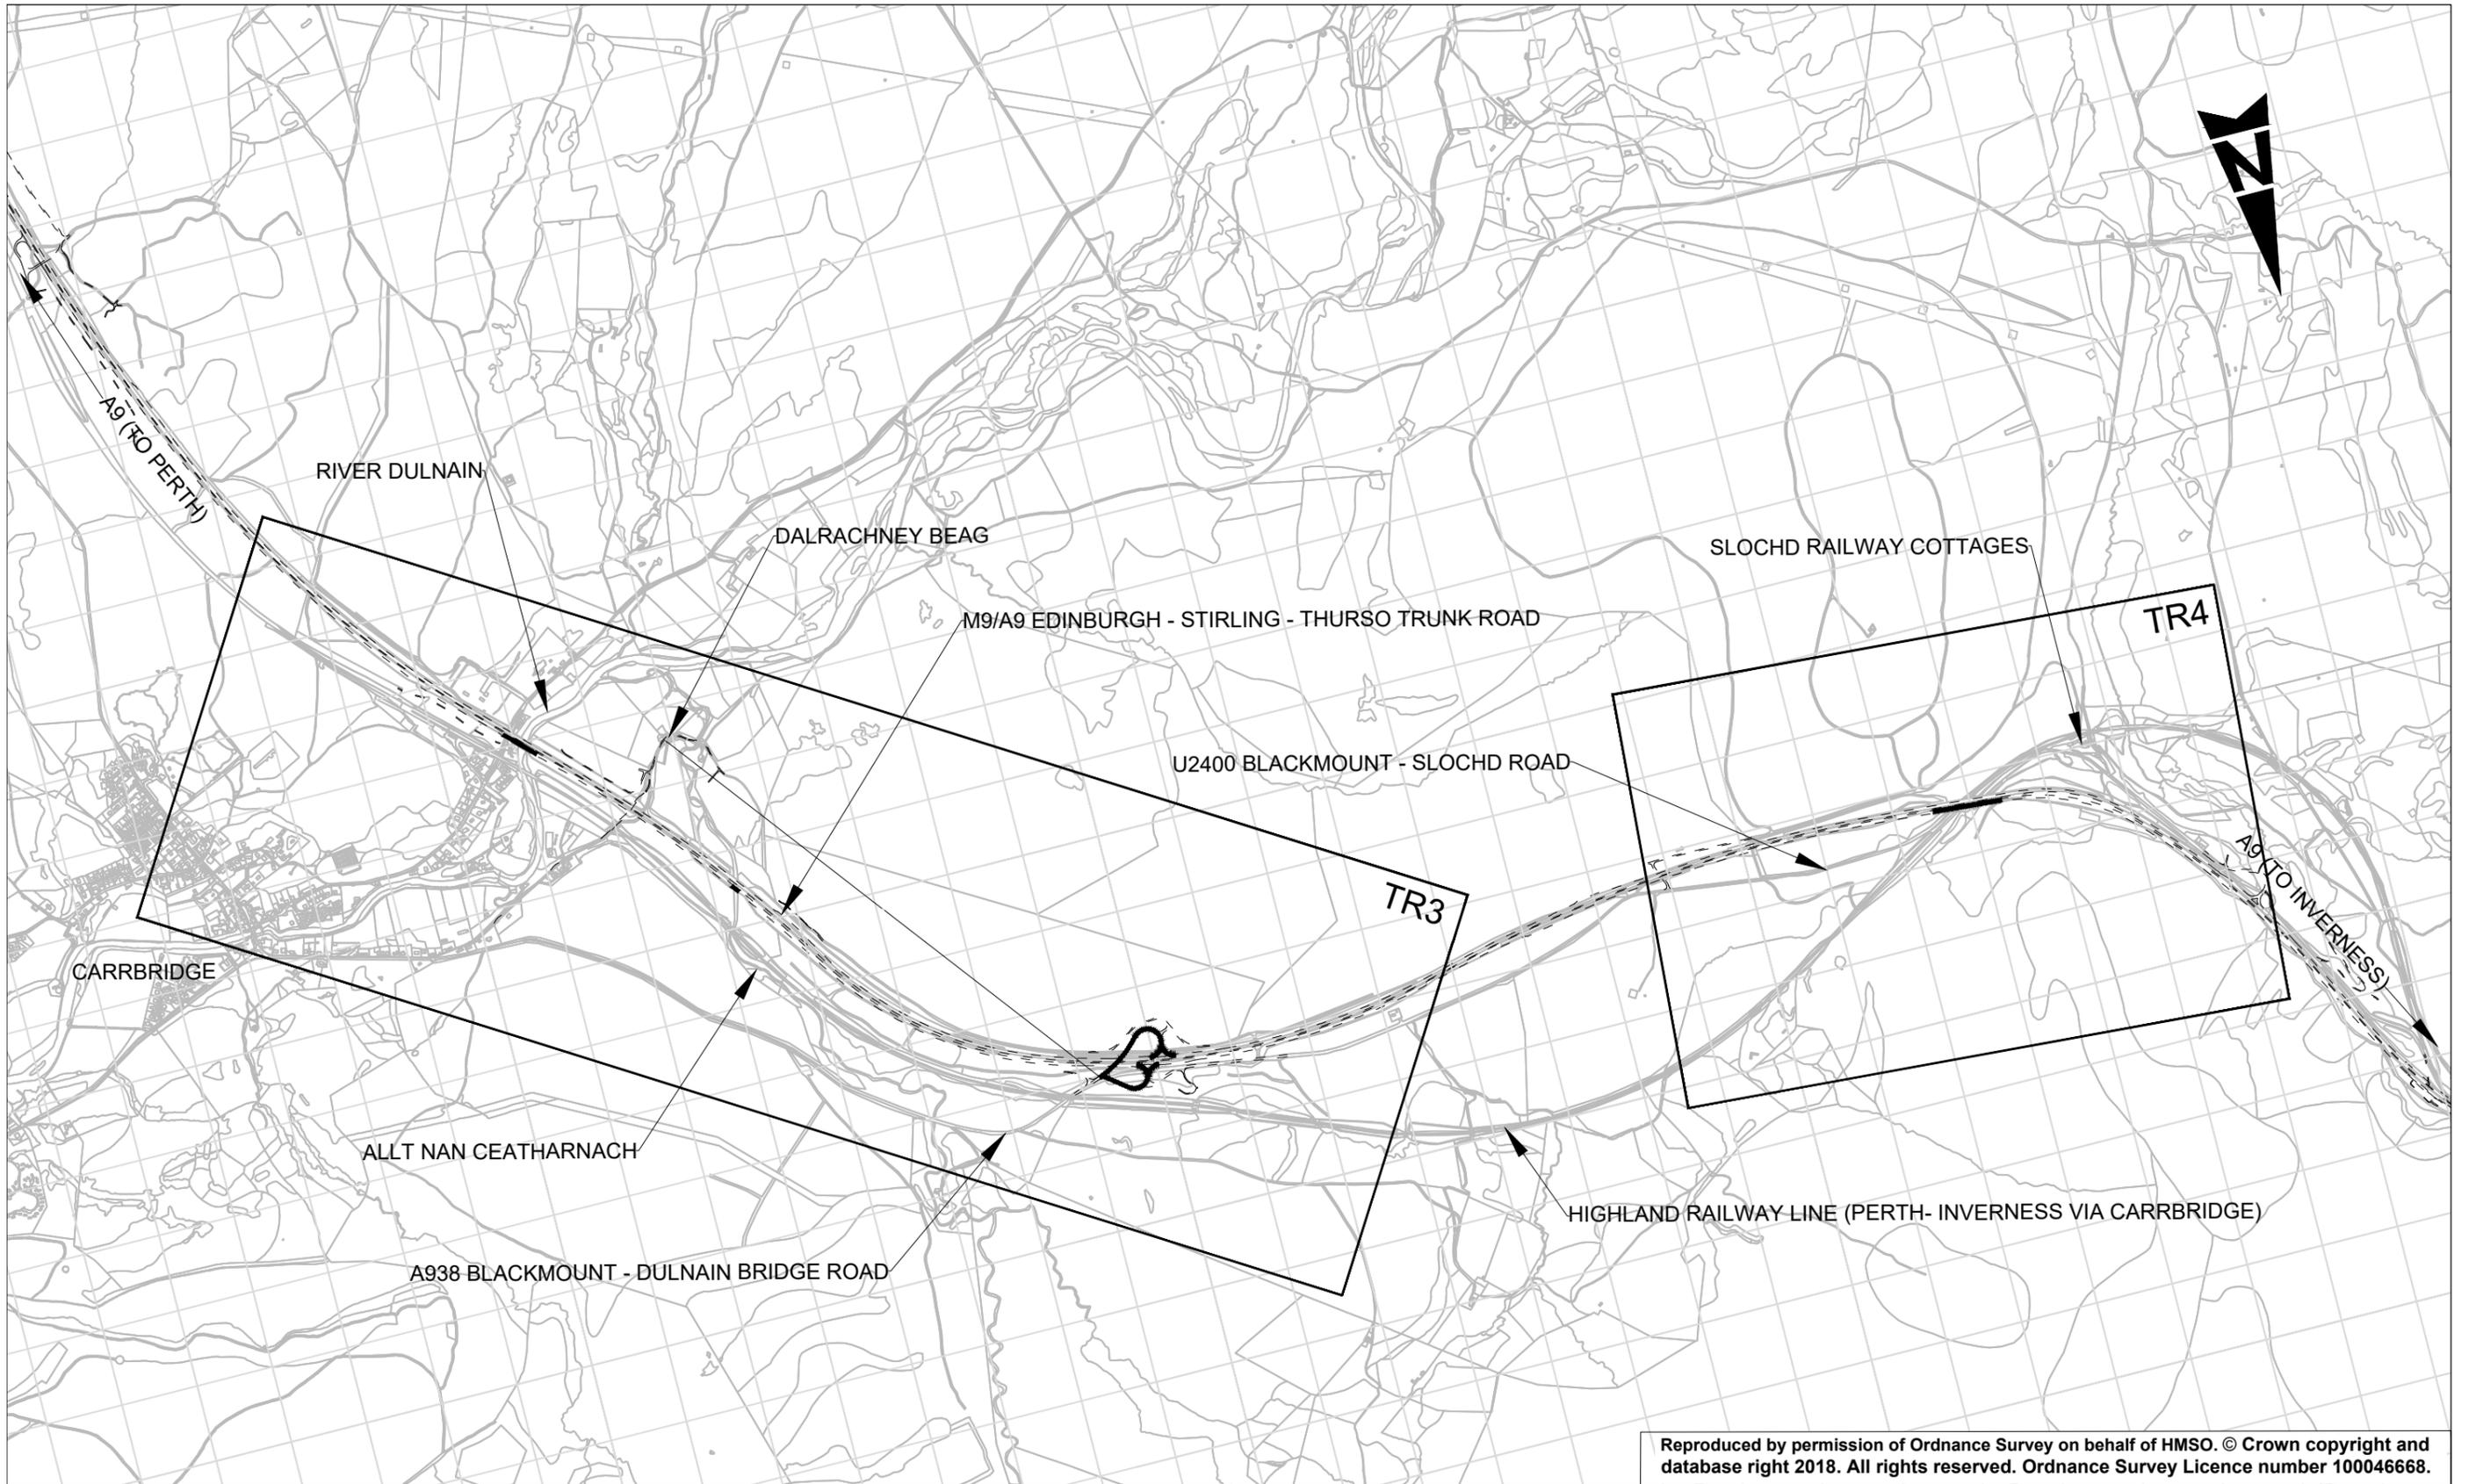


THE A9 AND A95 TRUNK ROADS
 (DALRADDY TO SLOCHD)
 (TRUNKING) ORDER 201[]


KEY PLAN
 2 OF 2

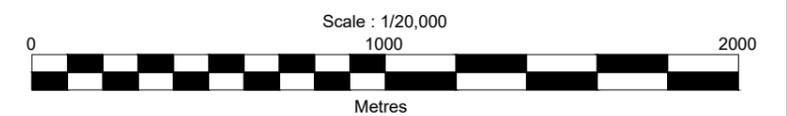

Scottish Government
 Riaghaltas na h-Alba
 gov.scot

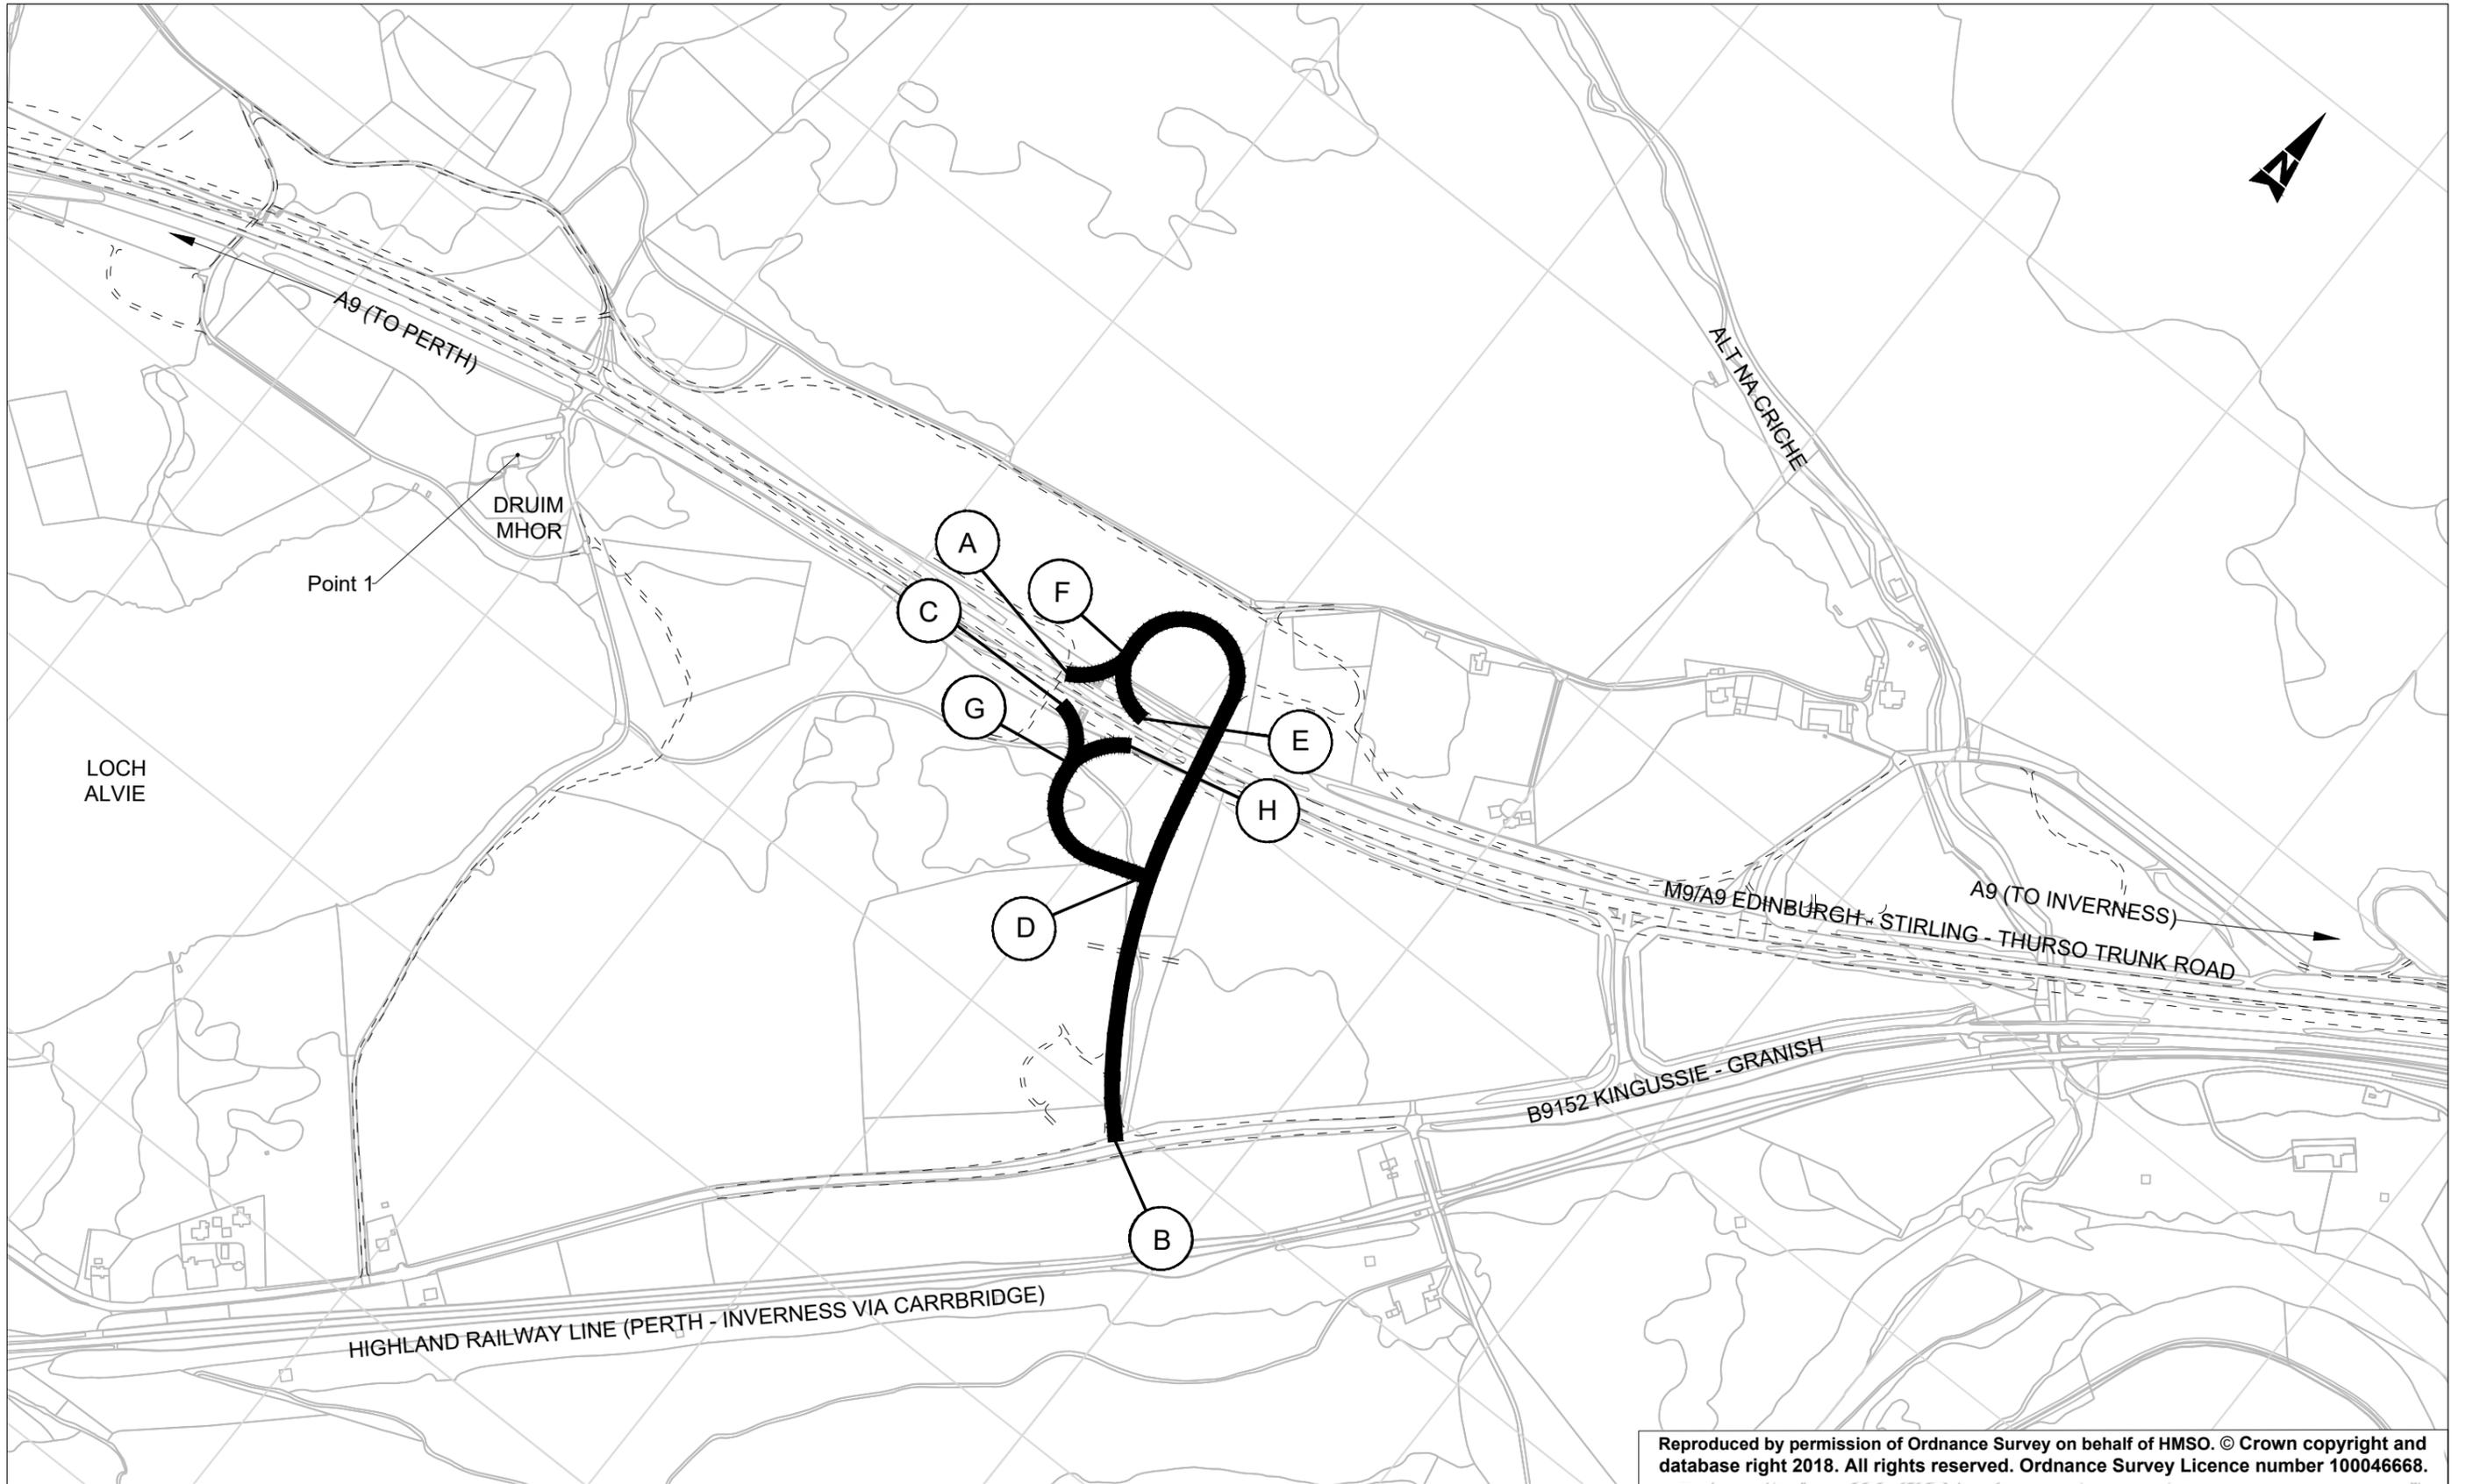

Reproduced by permission of Ordnance Survey on behalf of HMSO. © Crown copyright and database right 2018. All rights reserved. Ordnance Survey Licence number 100046668.

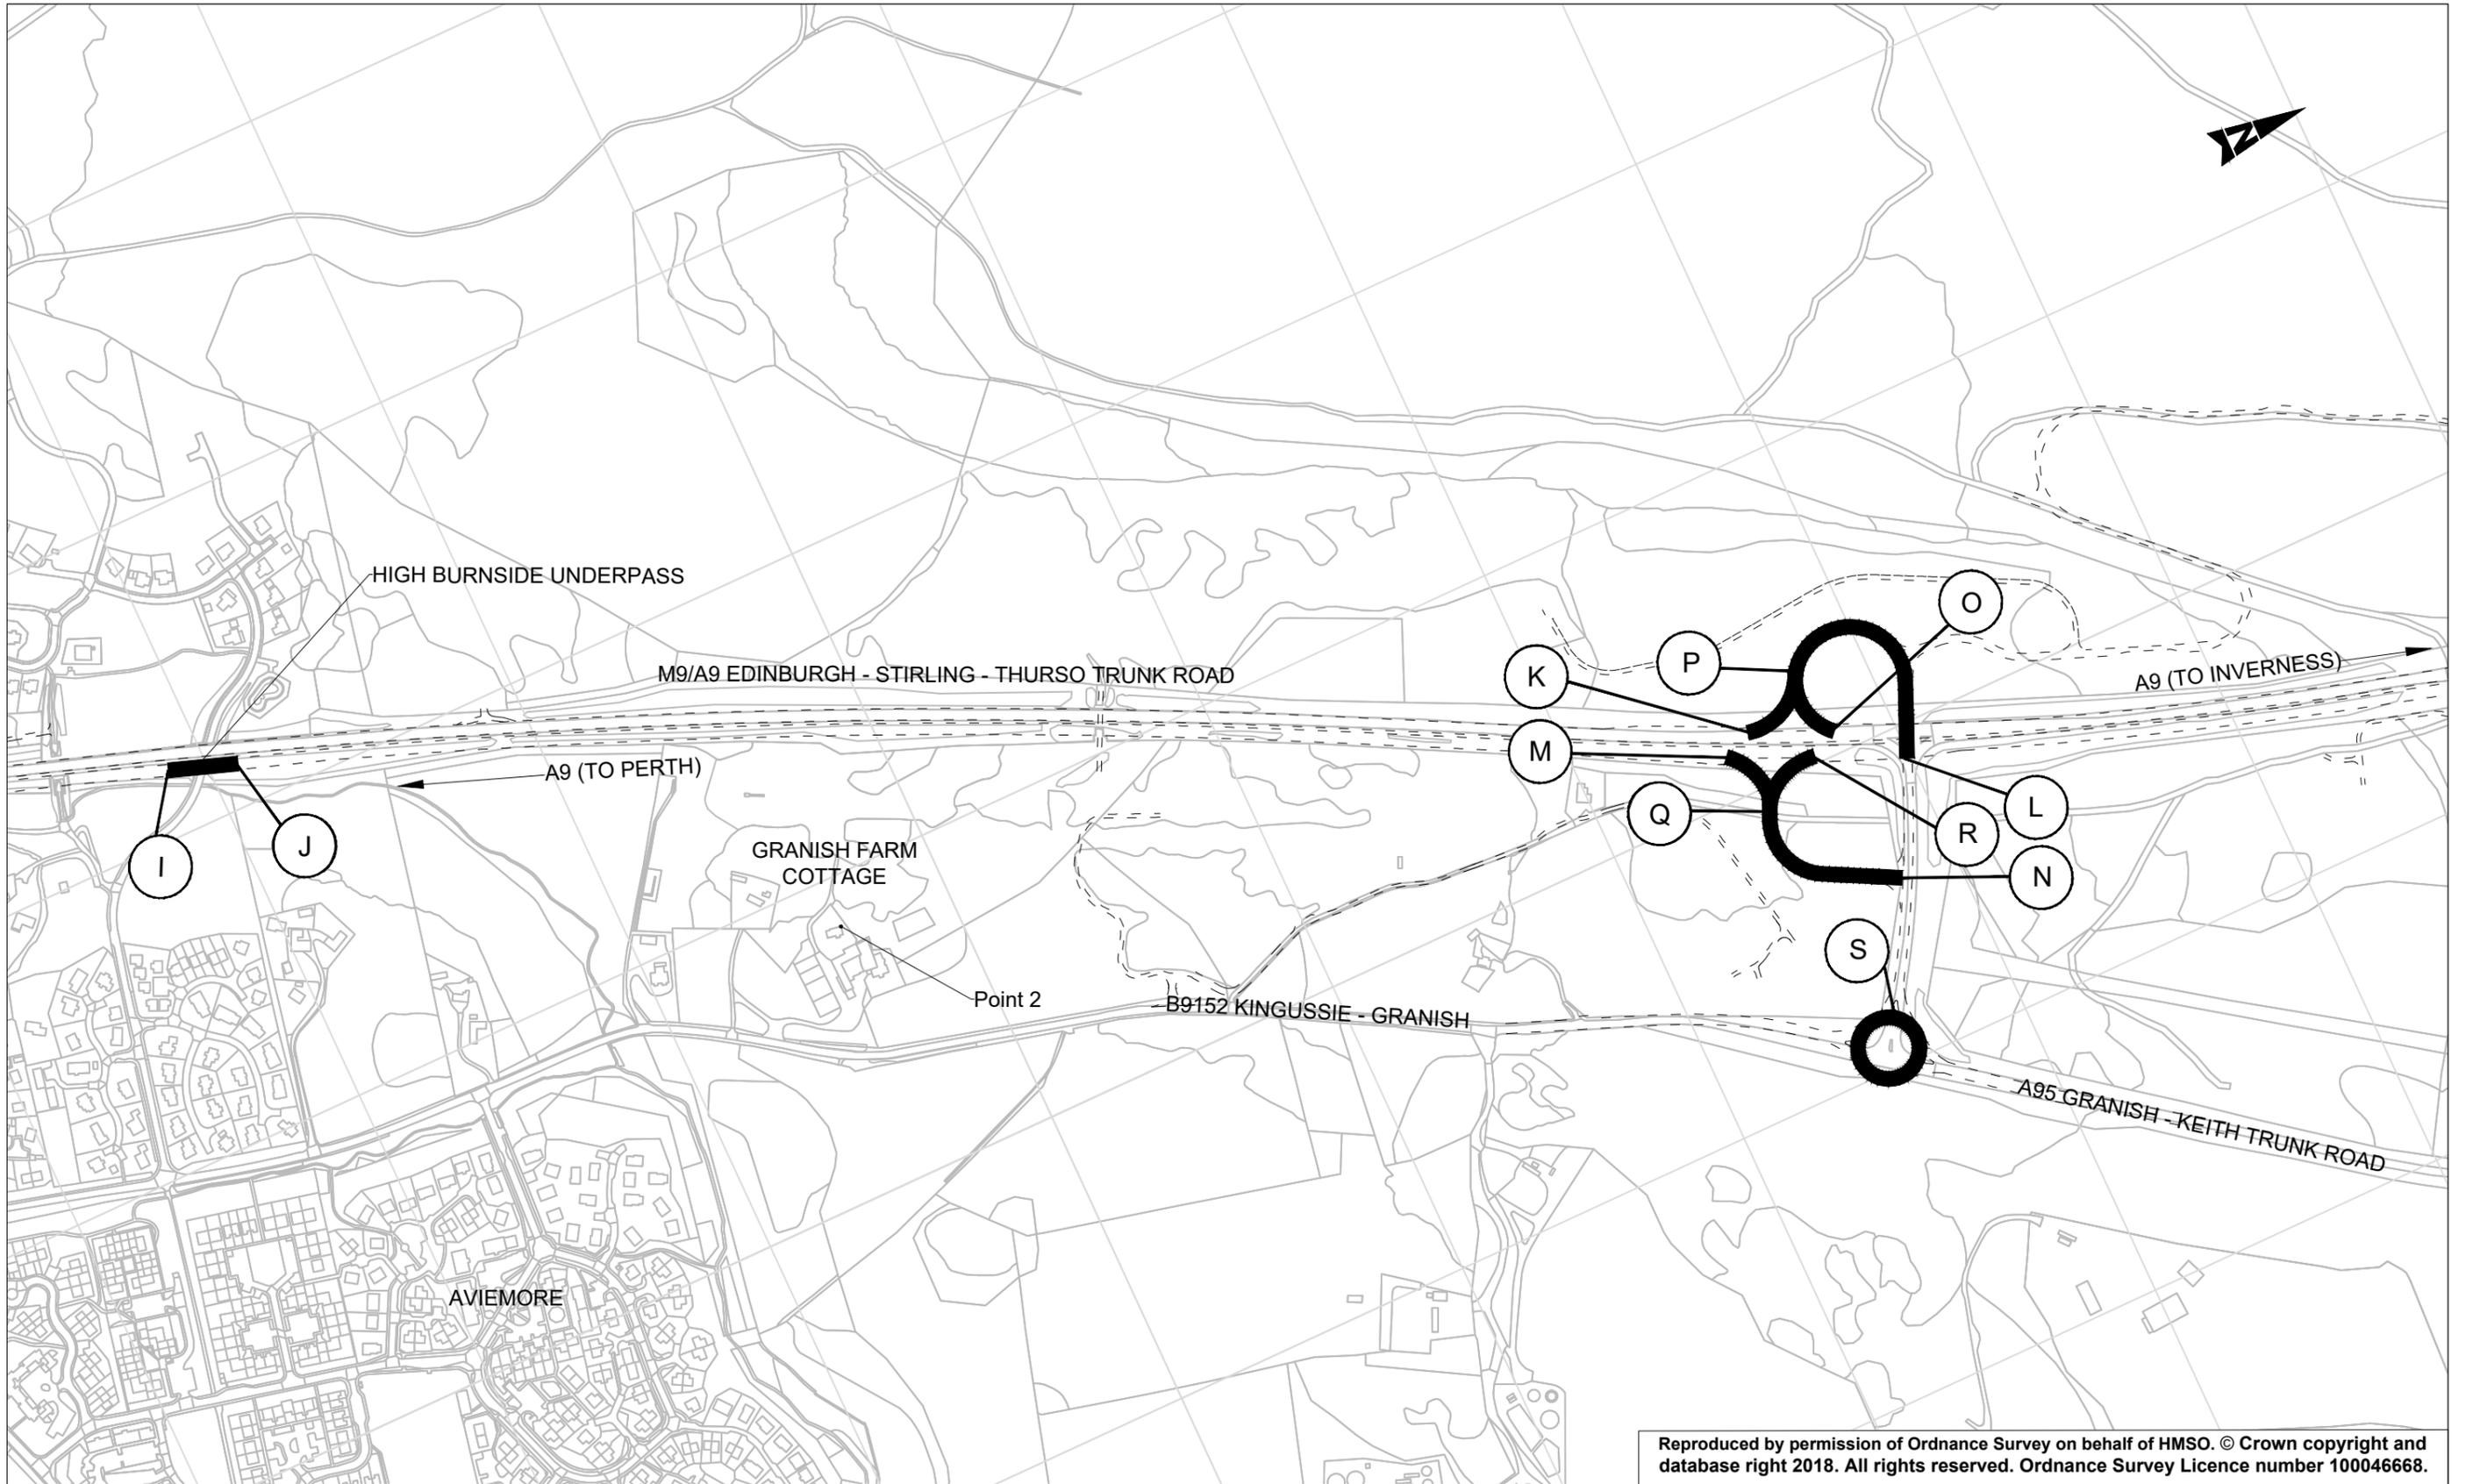



Reproduced by permission of Ordnance Survey on behalf of HMSO. © Crown copyright and database right 2018. All rights reserved. Ordnance Survey Licence number 100046668.



THE A9 AND A95 TRUNK ROADS
(DALRADDY TO SLOCHD)
(TRUNKING) ORDER 201[]


plan
TR2

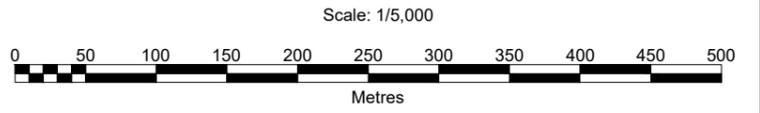


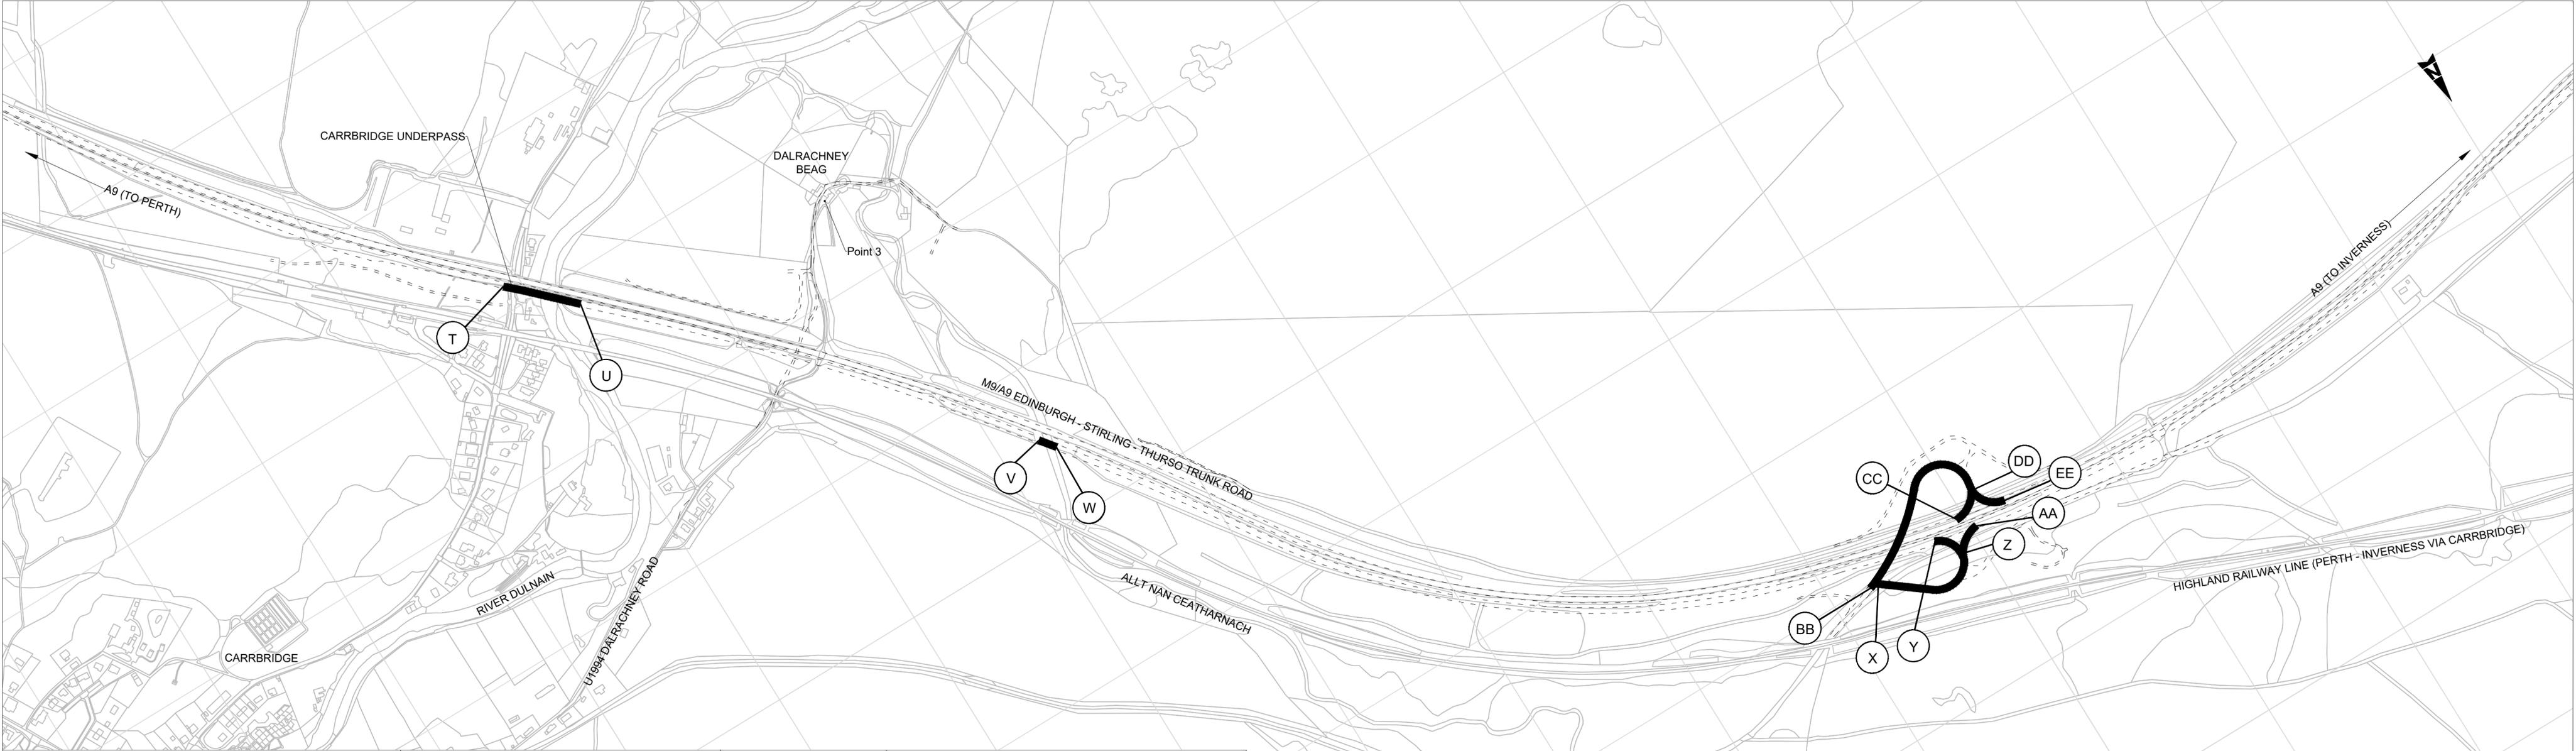

THE A9 AND A95 TRUNK ROADS
(DALRADDY TO SLOCHD)
(TRUNKING) ORDER 201[]

plan
TR3

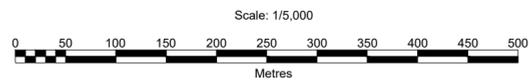

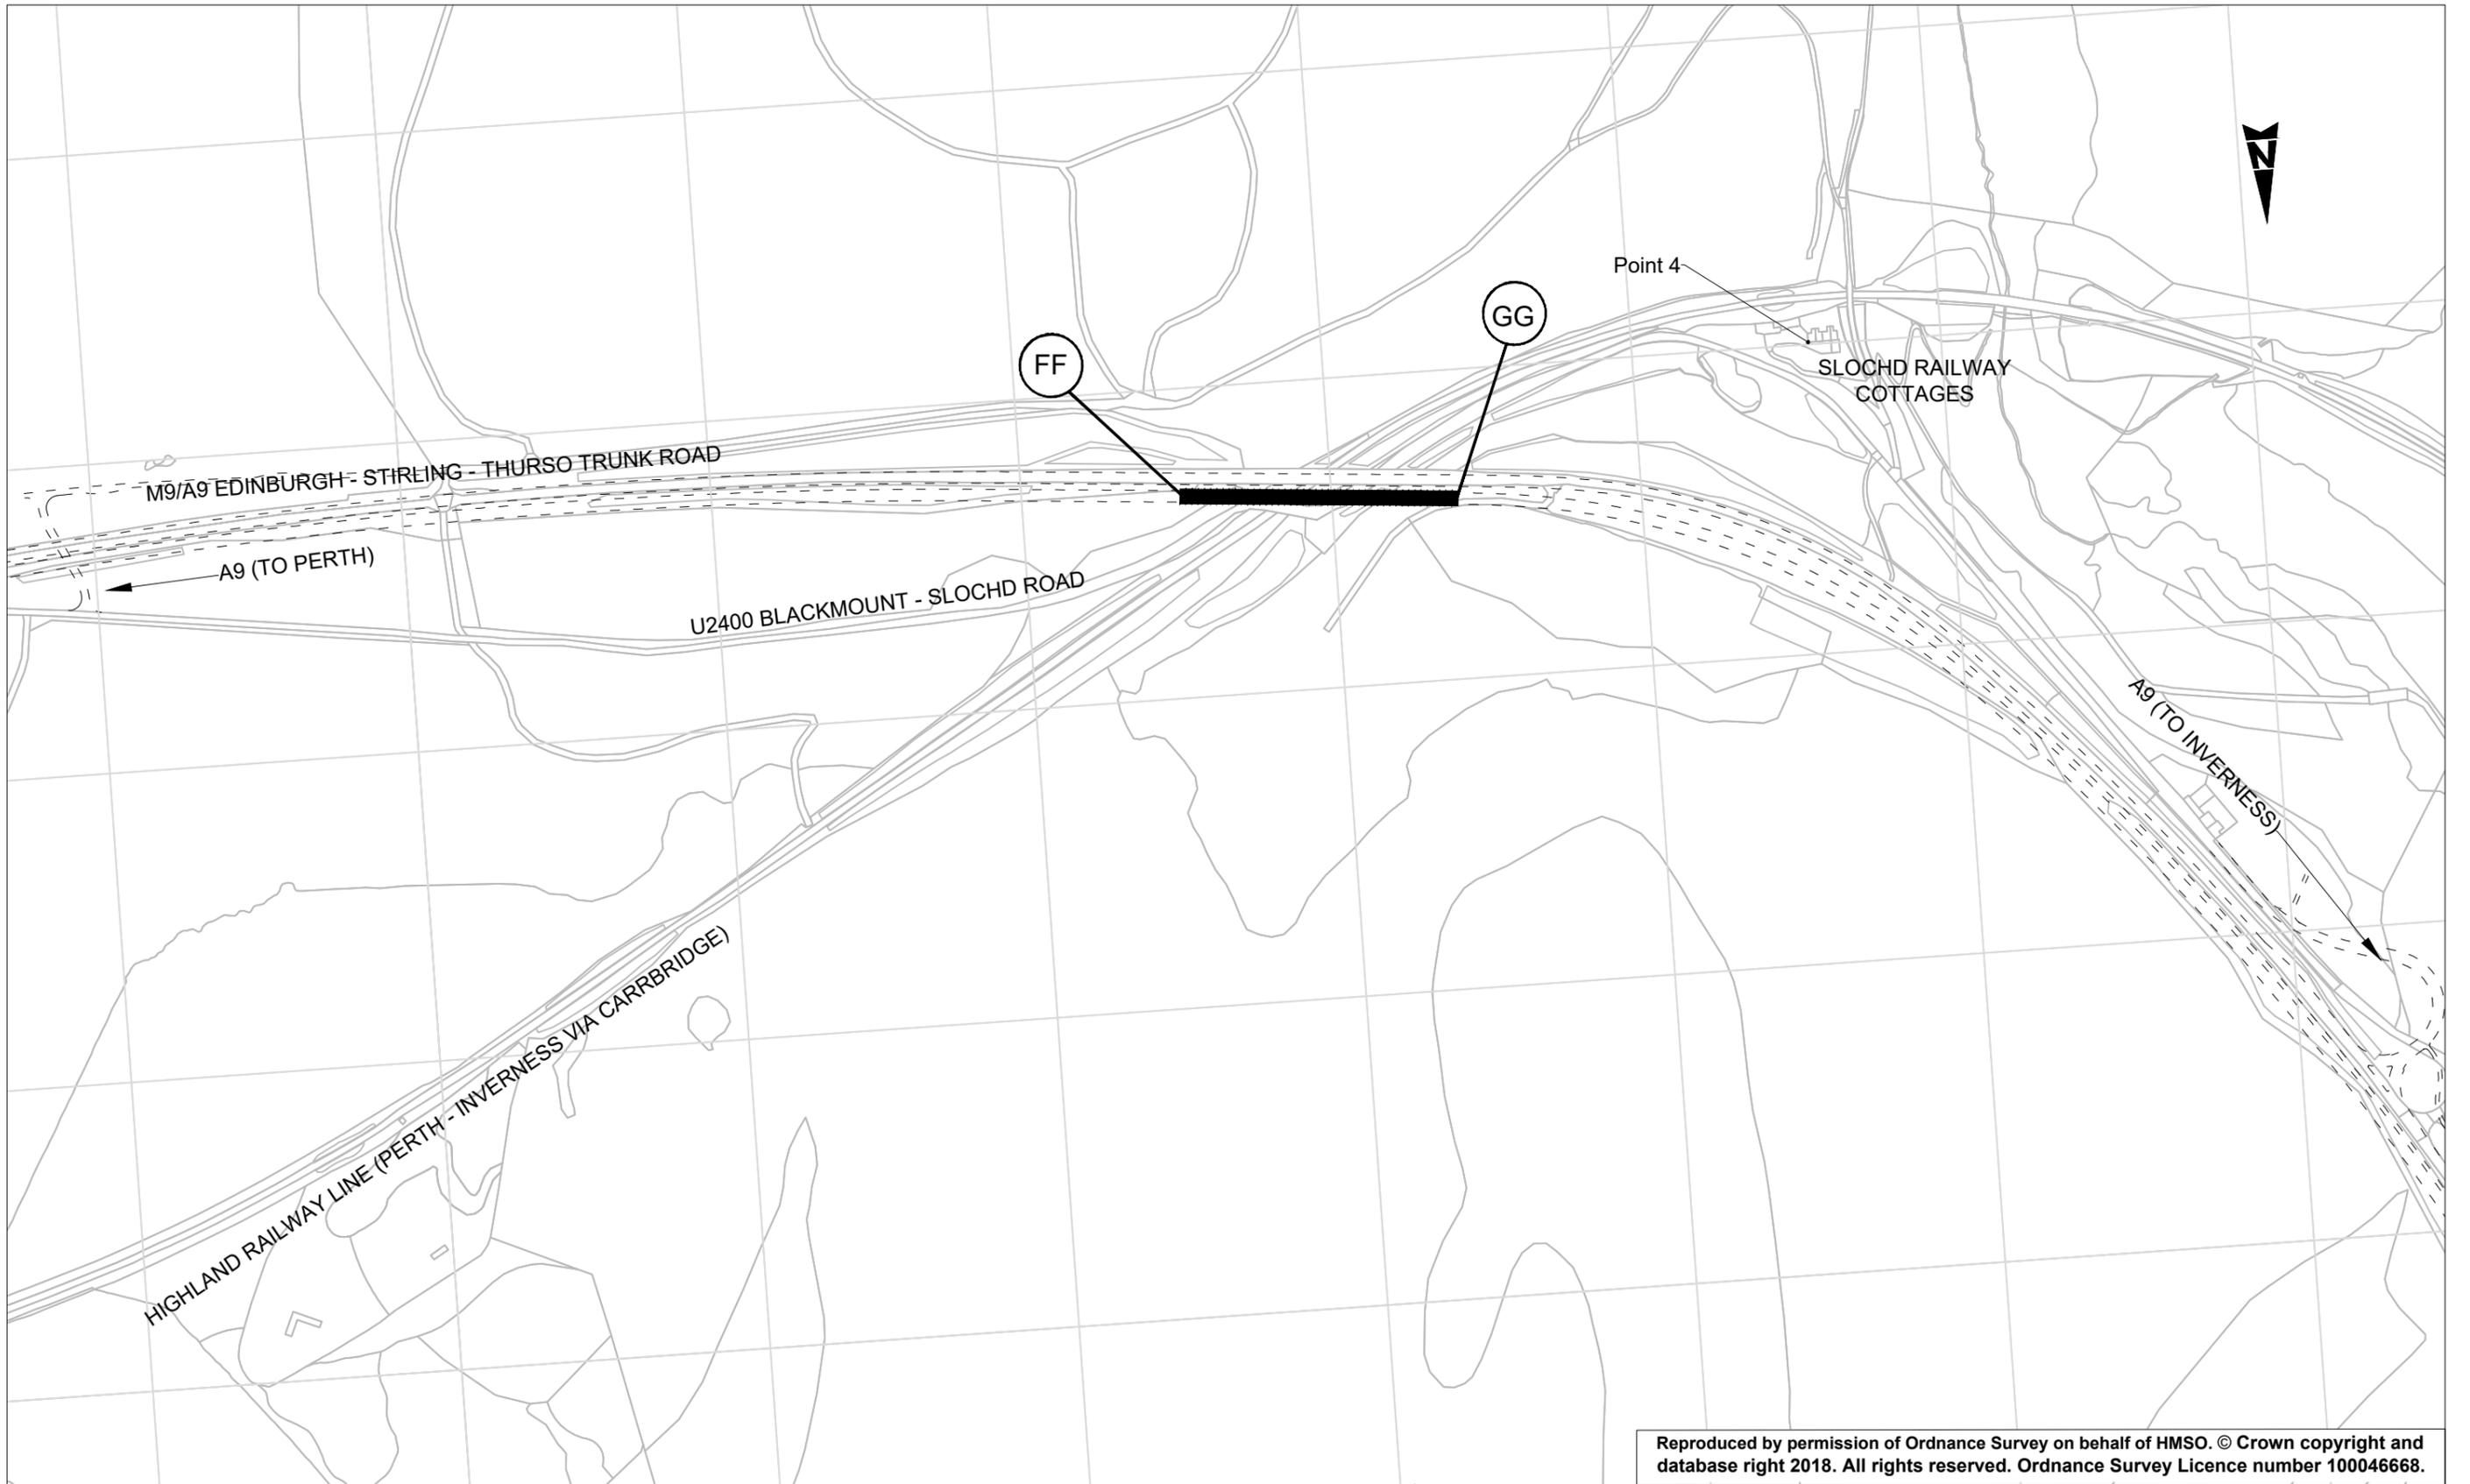

Reproduced by permission of Ordnance Survey on behalf of HMSO. © Crown copyright and database right 2018. All rights reserved. Ordnance Survey Licence number 100046668.



THE A9 AND A95 TRUNK ROADS
 (DALRADDY TO SLOCHD)
 (TRUNKING) ORDER 201[]

plan
 TR4

