


- Proposed Scheme
 - Proposed Lay-By Location
 - Retained and Extended Lay-By Location
 - Existing (to be removed) Lay-By Location
- Views**
- Open Views
 - Intermittent Views
 - Restricted Views
 - Key Views

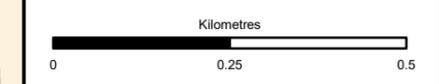



Status	FINAL	Subsidiary	B
--------	-------	------------	---




Figure 9.3
View from the Road
Sheet 1 of 9

Scale	1:10,000	Drawn	HAH	Checked	JM	Approved	ROB	Authorised	SB
Document Number	A9P11-AMJ-ELS-H_ZZZZZ_ZZ-DR-GI-0001							Revision	P04
Project	Originator	Volume							
Location	Type	Role	Number						

Reproduced by permission of Ordnance Survey on behalf of HMSO.
© Crown copyright and database right 2017. All rights reserved.
Ordnance Survey Licence number 100046668

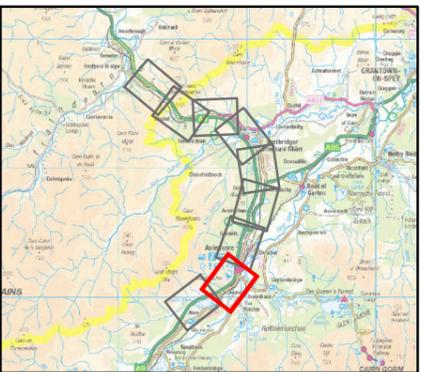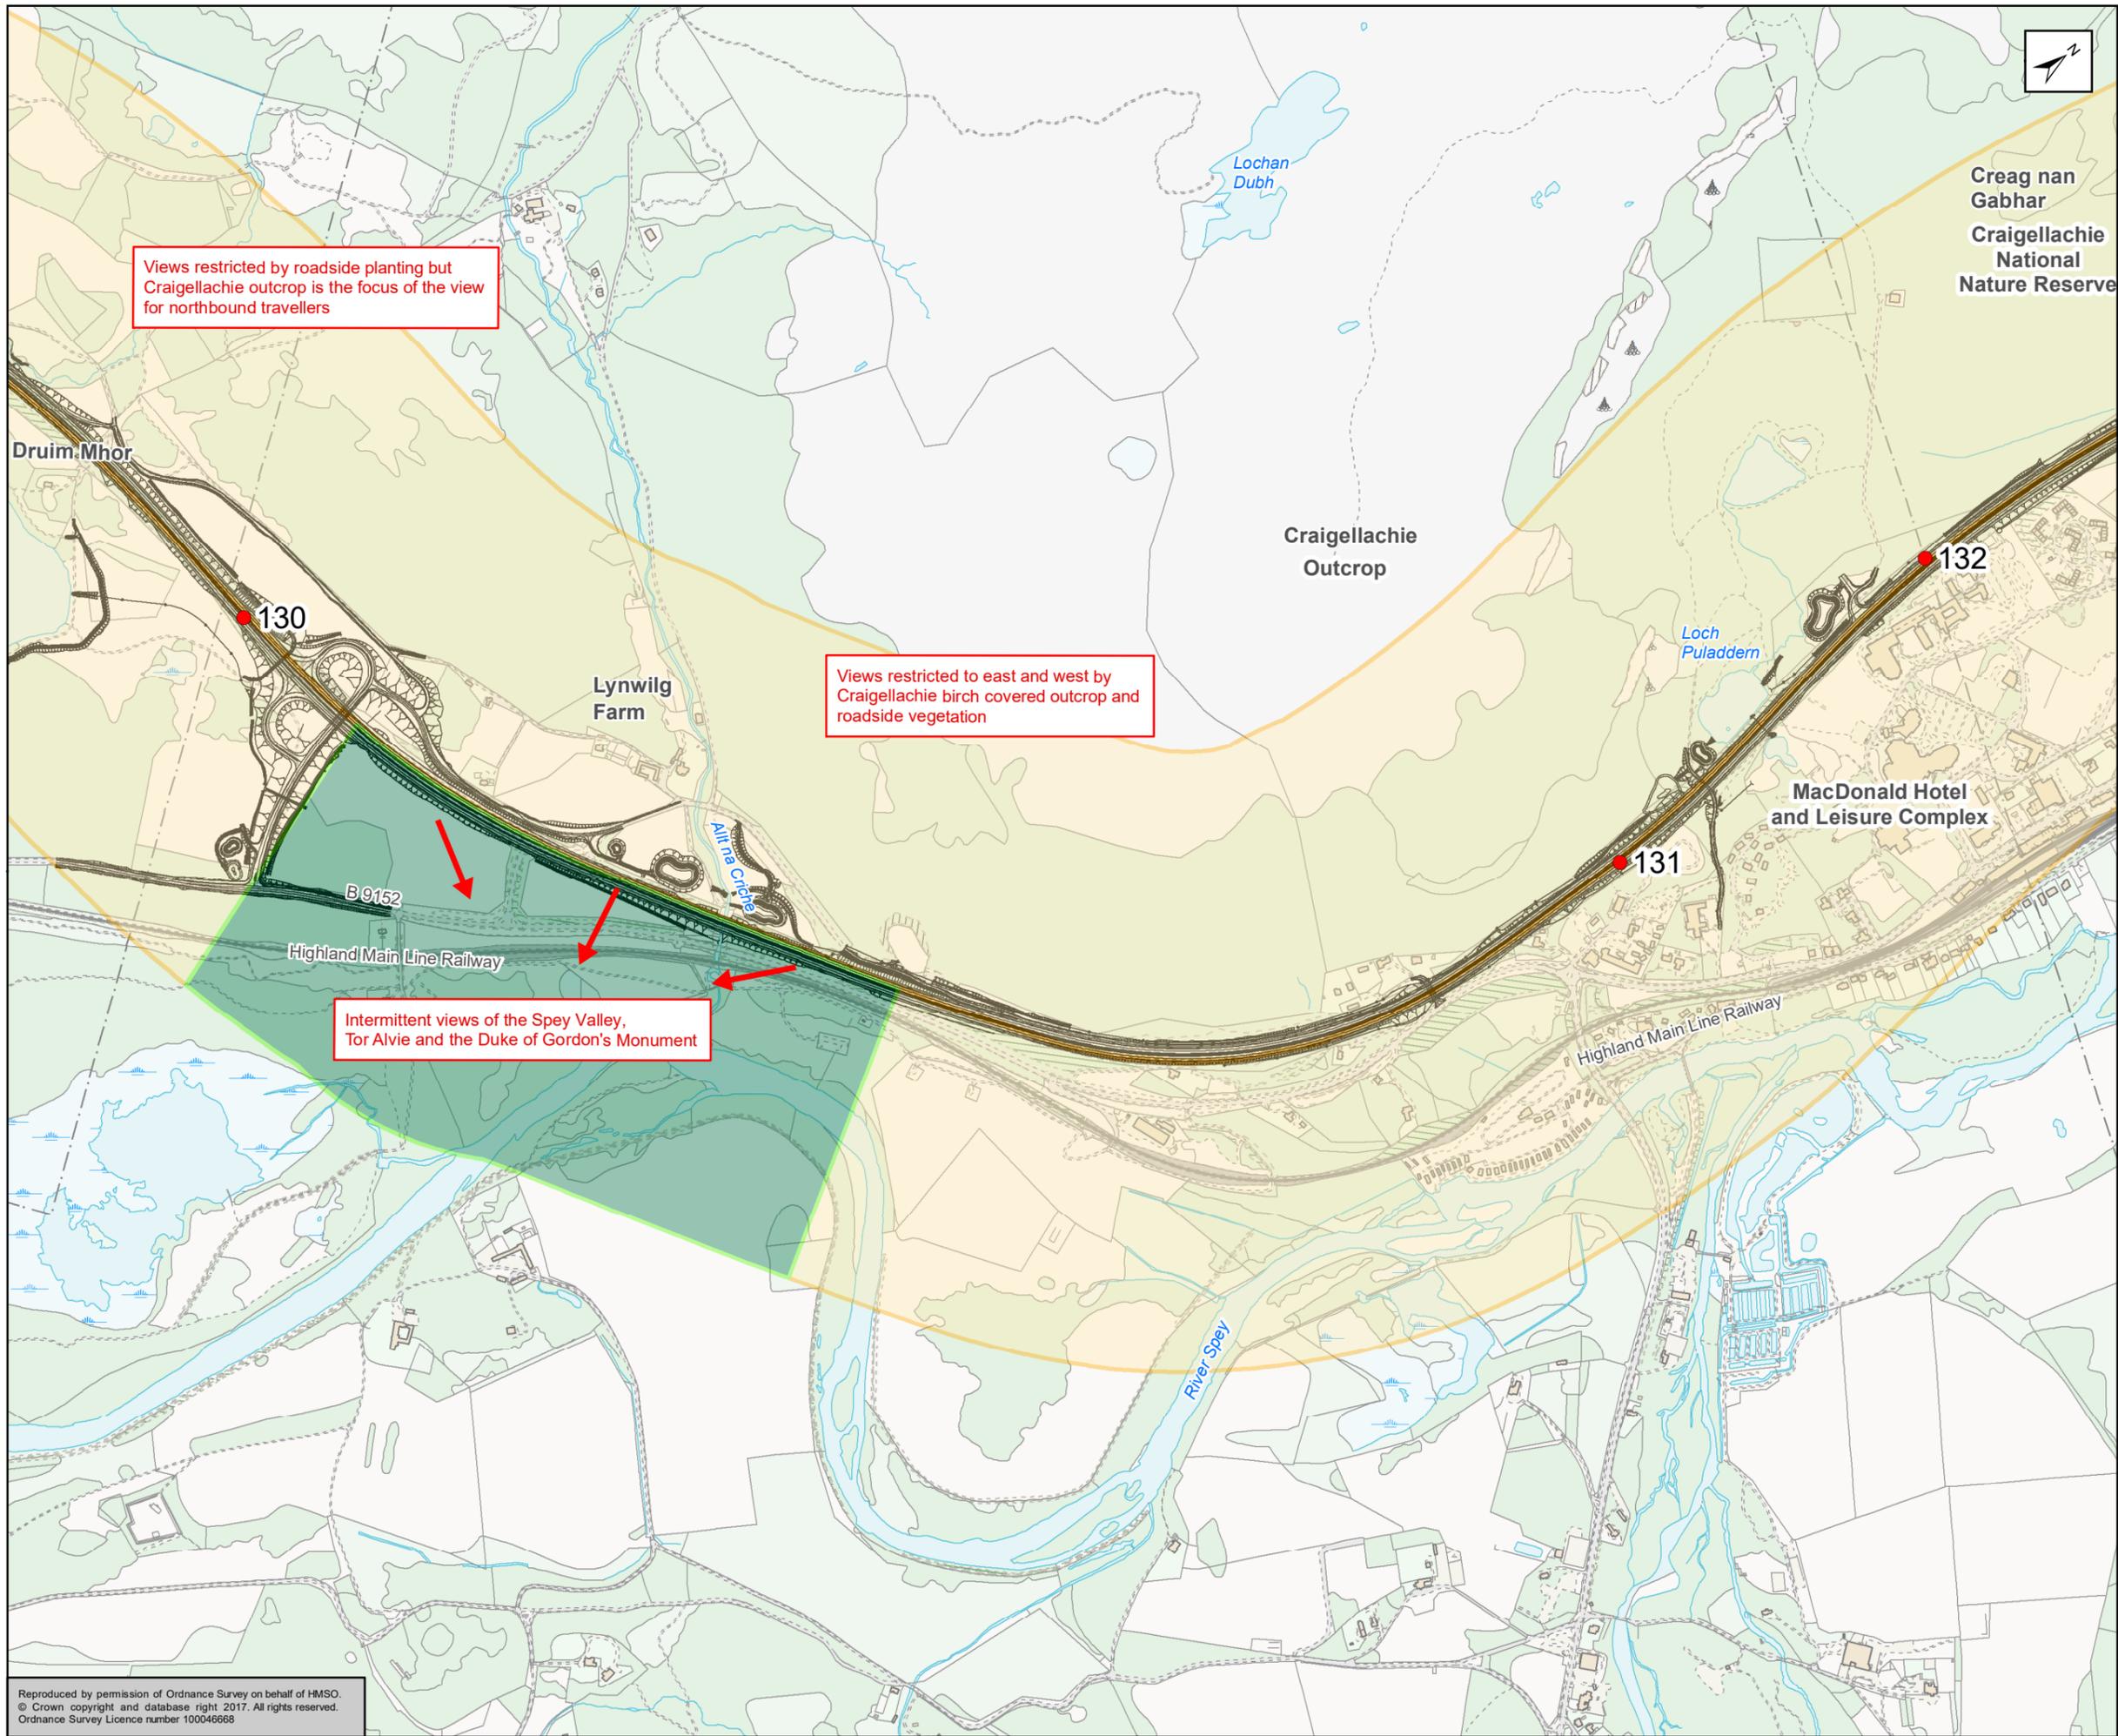

- Proposed Scheme
 - Proposed Lay-By Location
 - Retained and Extended Lay-By Location
 - Existing (to be removed) Lay-By Location
- Views**
- Open Views
 - Intermittent Views
 - Restricted Views
 - Key Views

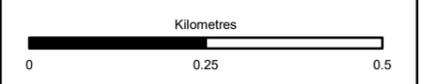

Status: FINAL Subtitle: B

Client: **TRANSPORT SCOTLAND**
COMHDHAIL ALBA





ATKINS mouchel


Figure 9.3
View from the Road
Sheet 2 of 9

Scale	1:10,000	Drawn	HAH	Checked	JM	Approved	ROB	Authorised	SB
Document Number	A9P11-AMJ-ELS-H_ZZZZZ_ZZ-DR-GI-0002							Revision	P04
Project	Originator	Volume							
Location	Type	Role	Number						

Reproduced by permission of Ordnance Survey on behalf of HMSO.
© Crown copyright and database right 2017. All rights reserved.
Ordnance Survey Licence number 100046668

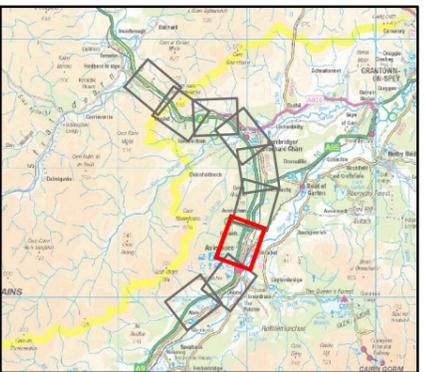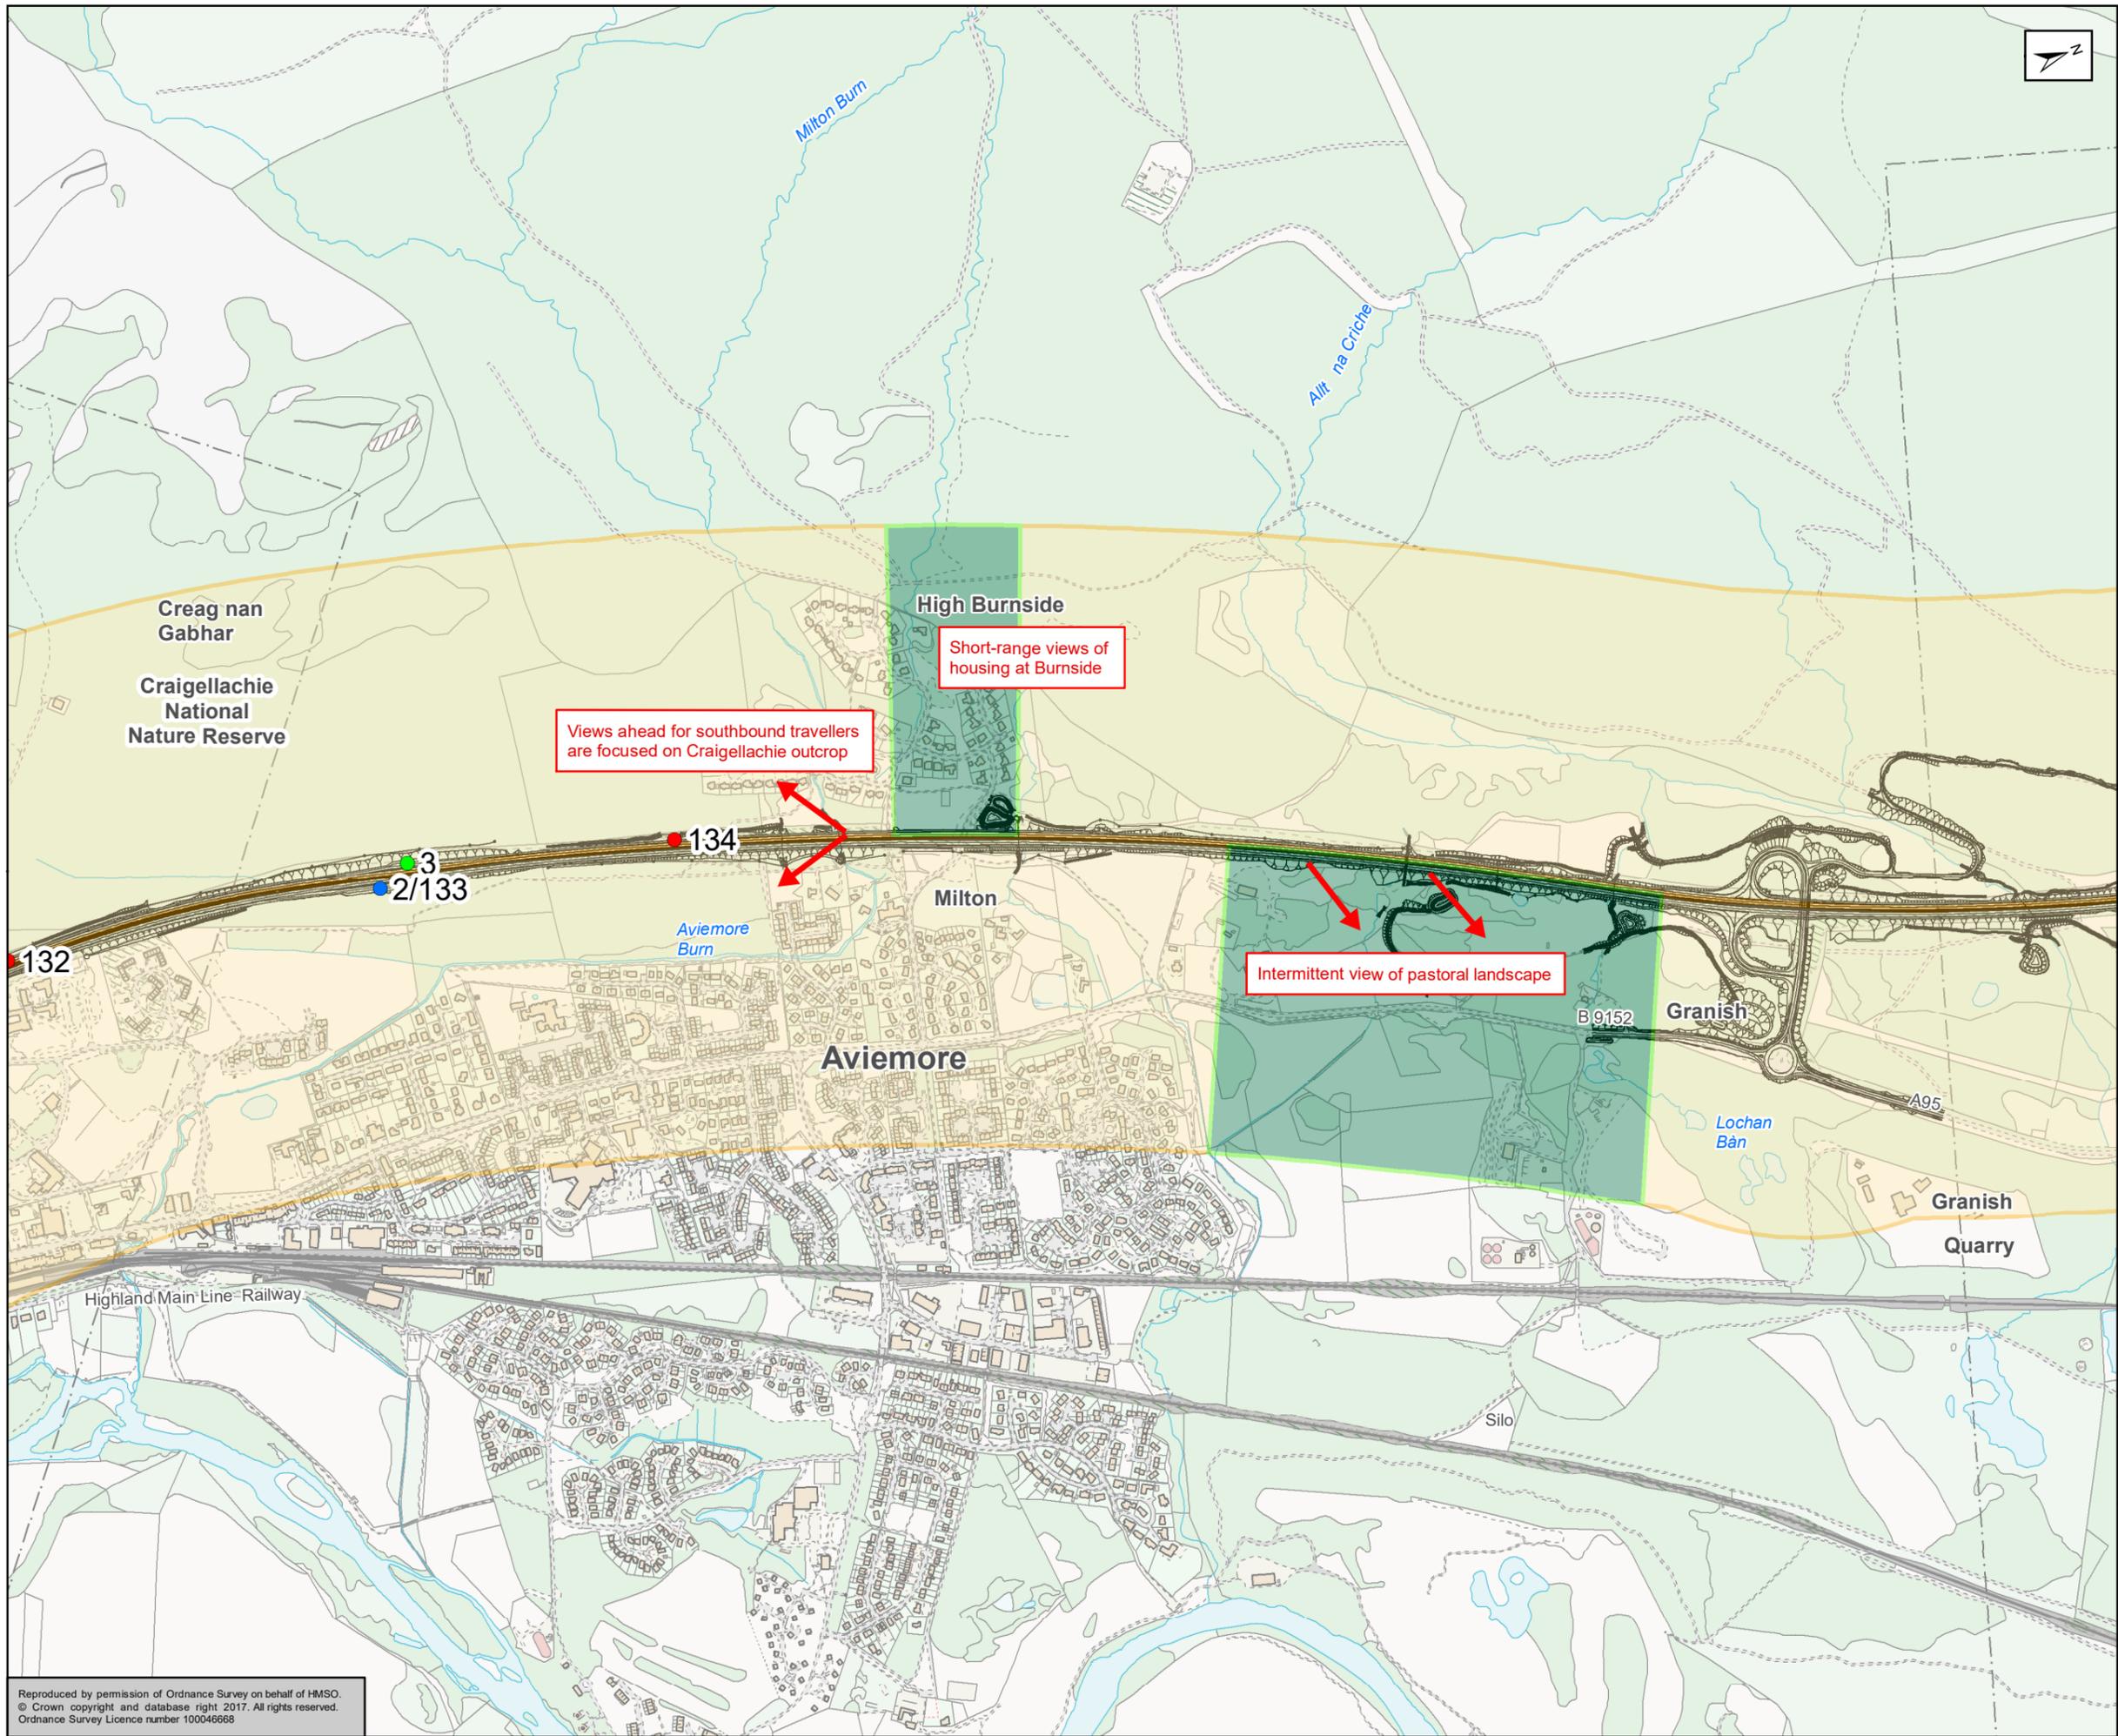

- Proposed Scheme
 - Proposed Lay-By Location
 - Retained and Extended Lay-By Location
 - Existing (to be removed) Lay-By Location
- Views**
- Open Views
 - Intermittent Views
 - Restricted Views
 - Key Views

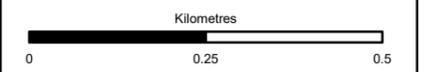

Status: FINAL Substudy: B

Client: **TRANSPORT SCOTLAND**
COMHDHAIL ALBA




ATKINS mouchel


Figure 9.3
View from the Road
Sheet 3 of 9

Scale: 1:10,000	Drawn: HAH	Checked: JM	Approved: ROB	Authorised: SB
Document Number: A9P11-AMJ-ELS-H_ZZZZZ_ZZ-DR-GI-0003	Project Originator: A9P11-AMJ-ELS-H_ZZZZZ_ZZ-DR-GI-0003	Volume: ZZ-DR-GI-0003	Revision: P04	


Reproduced by permission of Ordnance Survey on behalf of HMSO.
© Crown copyright and database right 2017. All rights reserved.
Ordnance Survey Licence number 100046668

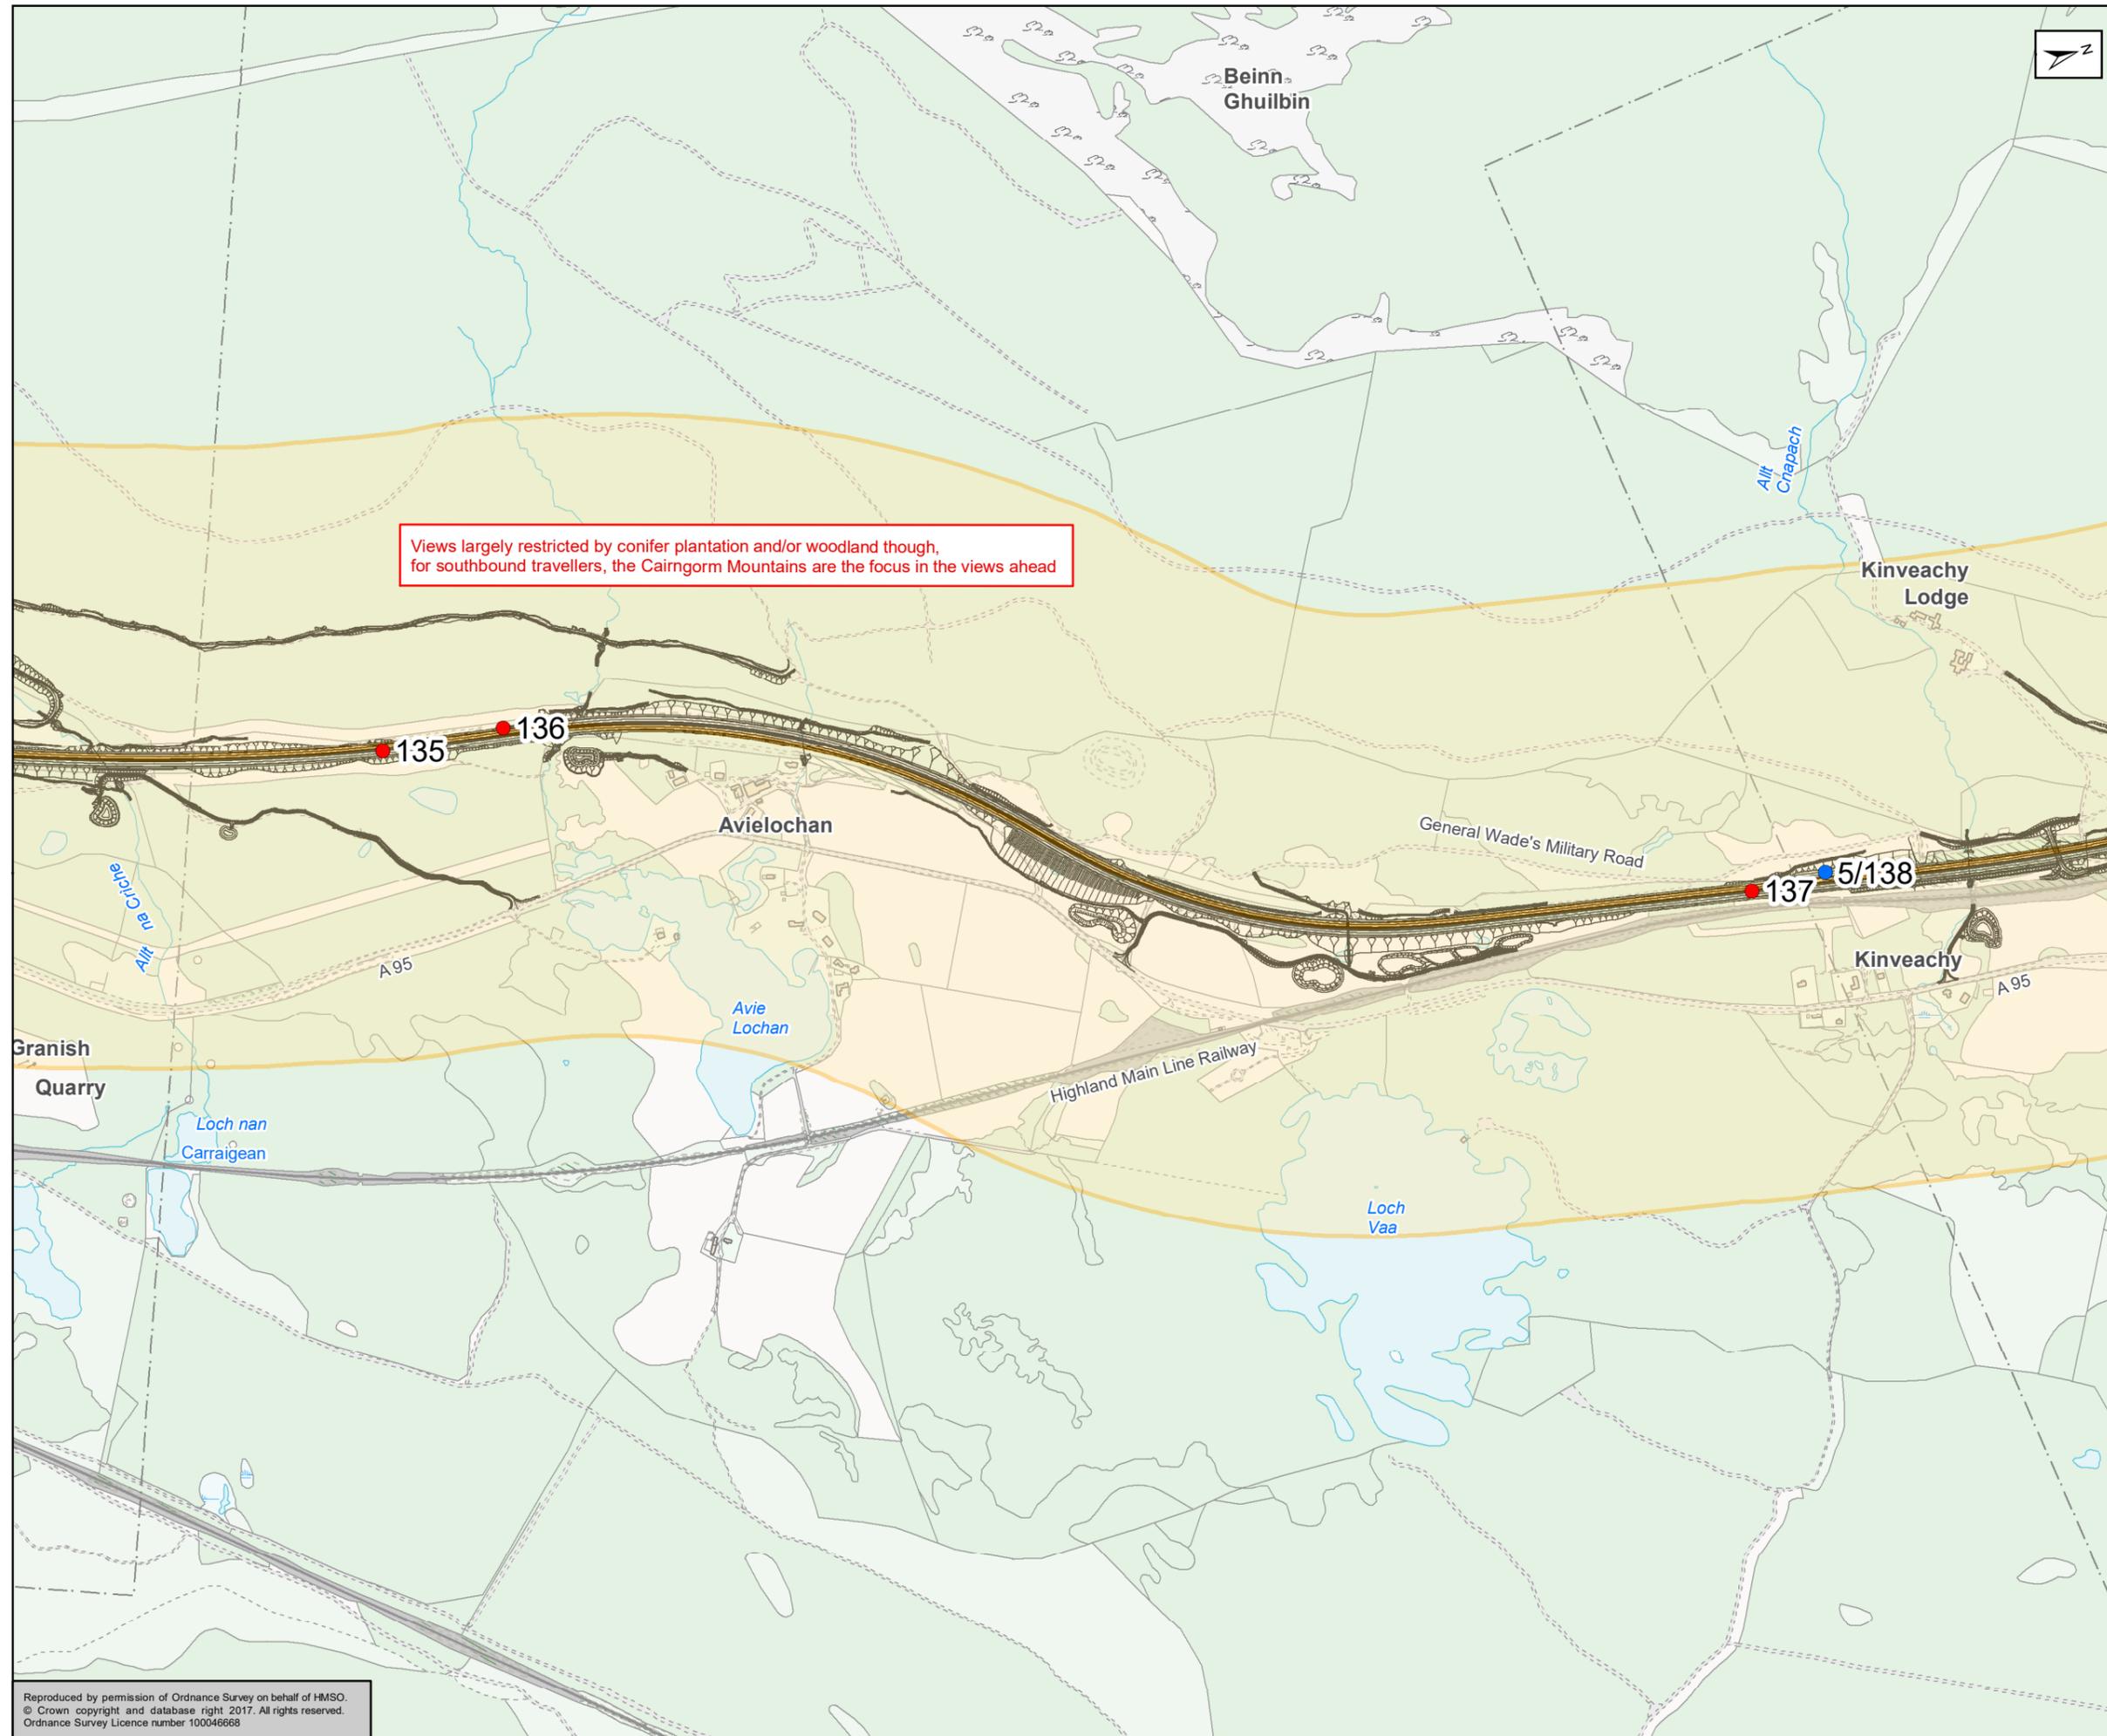

Views largely restricted by conifer plantation and/or woodland though, for southbound travellers, the Cairngorm Mountains are the focus in the views ahead

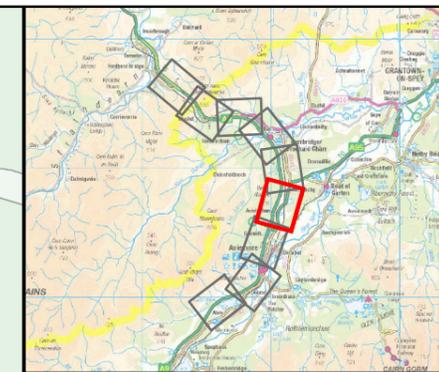

- Proposed Scheme
 - Proposed Lay-By Location
 - Retained and Extended Lay-By Location
 - Existing (to be removed) Lay-By Location
- Views**
- Open Views
 - Intermittent Views
 - Restricted Views
 - Key Views

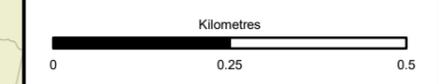

Status	FINAL	Subsidiary	B
--------	-------	------------	---

Client
TRANSPORT SCOTLAND
 COMHDHAIL ALBA


A9
DUALLING
 PERTH TO INVERNESS
 Dalraddy to Stochd

ATKINS mouchel


Figure 9.3
 View from the Road
 Sheet 4 of 9

Scale	1:10,000	Drawn	H AH	Checked	JM	Approved	ROB	Authorised	SB
Document Number	A9P11-AMJ-ELS-H_ZZZZZ_ZZ-DR-GI-0004							Revision	P04
Project	Originator	Volume							
Location	Type	Role	Number						


Reproduced by permission of Ordnance Survey on behalf of HMSO.
 © Crown copyright and database right 2017. All rights reserved.
 Ordnance Survey Licence number 100046668

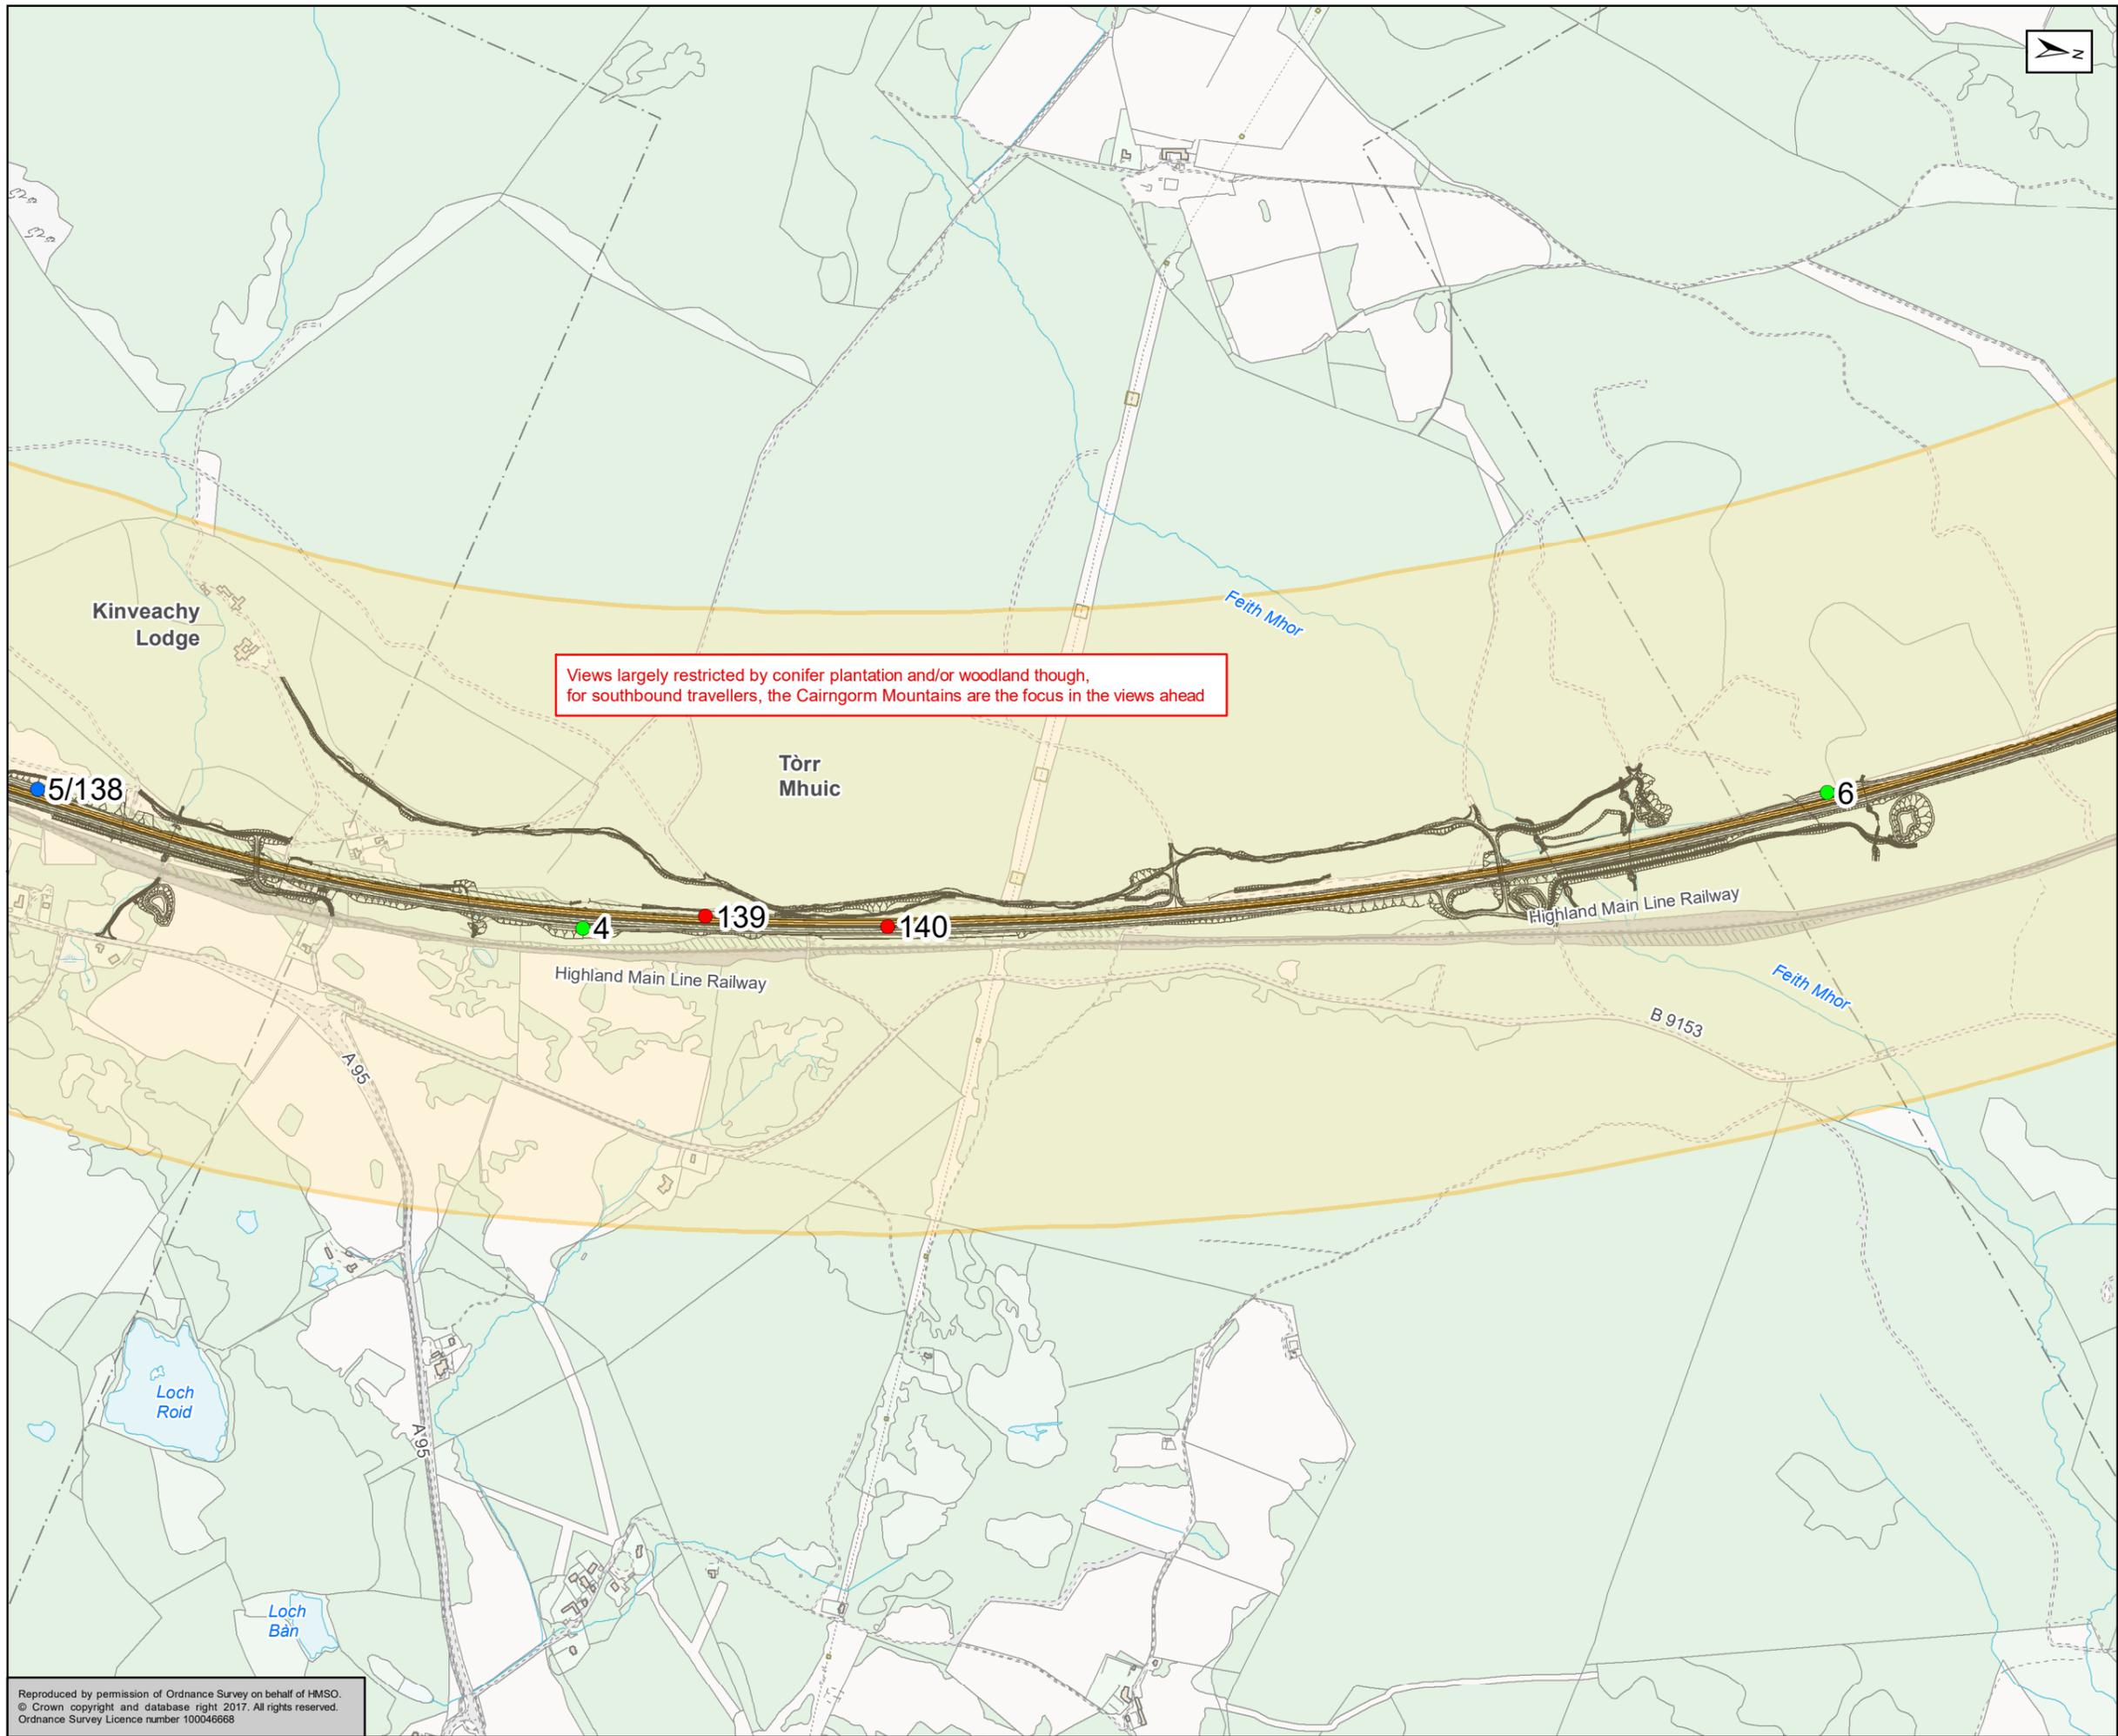

Views largely restricted by conifer plantation and/or woodland though, for southbound travellers, the Cairngorm Mountains are the focus in the views ahead

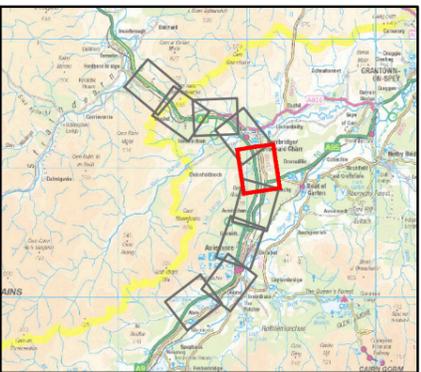

- Proposed Scheme
 - Proposed Lay-By Location
 - Retained and Extended Lay-By Location
 - Existing (to be removed) Lay-By Location
- Views**
- Open Views
 - Intermittent Views
 - Restricted Views
 - Key Views

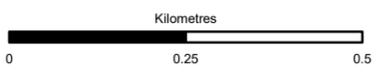

Status: FINAL Substudy: B

Client: **TRANSPORT SCOTLAND**
COMHDHAIL ALBA





ATKINS mouchel

Figure 9.3
View from the Road
Sheet 5 of 9

Scale: 1:10,000	Drawn: HAH	Checked: JM	Approved: ROB	Authorised: SB
Document Number: A9P11-AMJ-ELS-H_ZZZZZ_ZZ-DR-GI-0005	Project Originator: A9P11-AMJ-ELS-H_ZZZZZ_ZZ-DR-GI-0005	Volume: A9P11-AMJ-ELS-H_ZZZZZ_ZZ-DR-GI-0005	Revision: P04	

Reproduced by permission of Ordnance Survey on behalf of HMSO. © Crown copyright and database right 2017. All rights reserved. Ordnance Survey Licence number 100046668

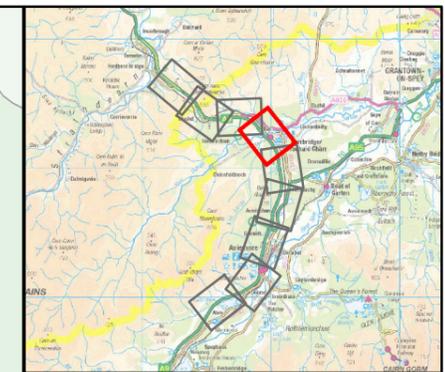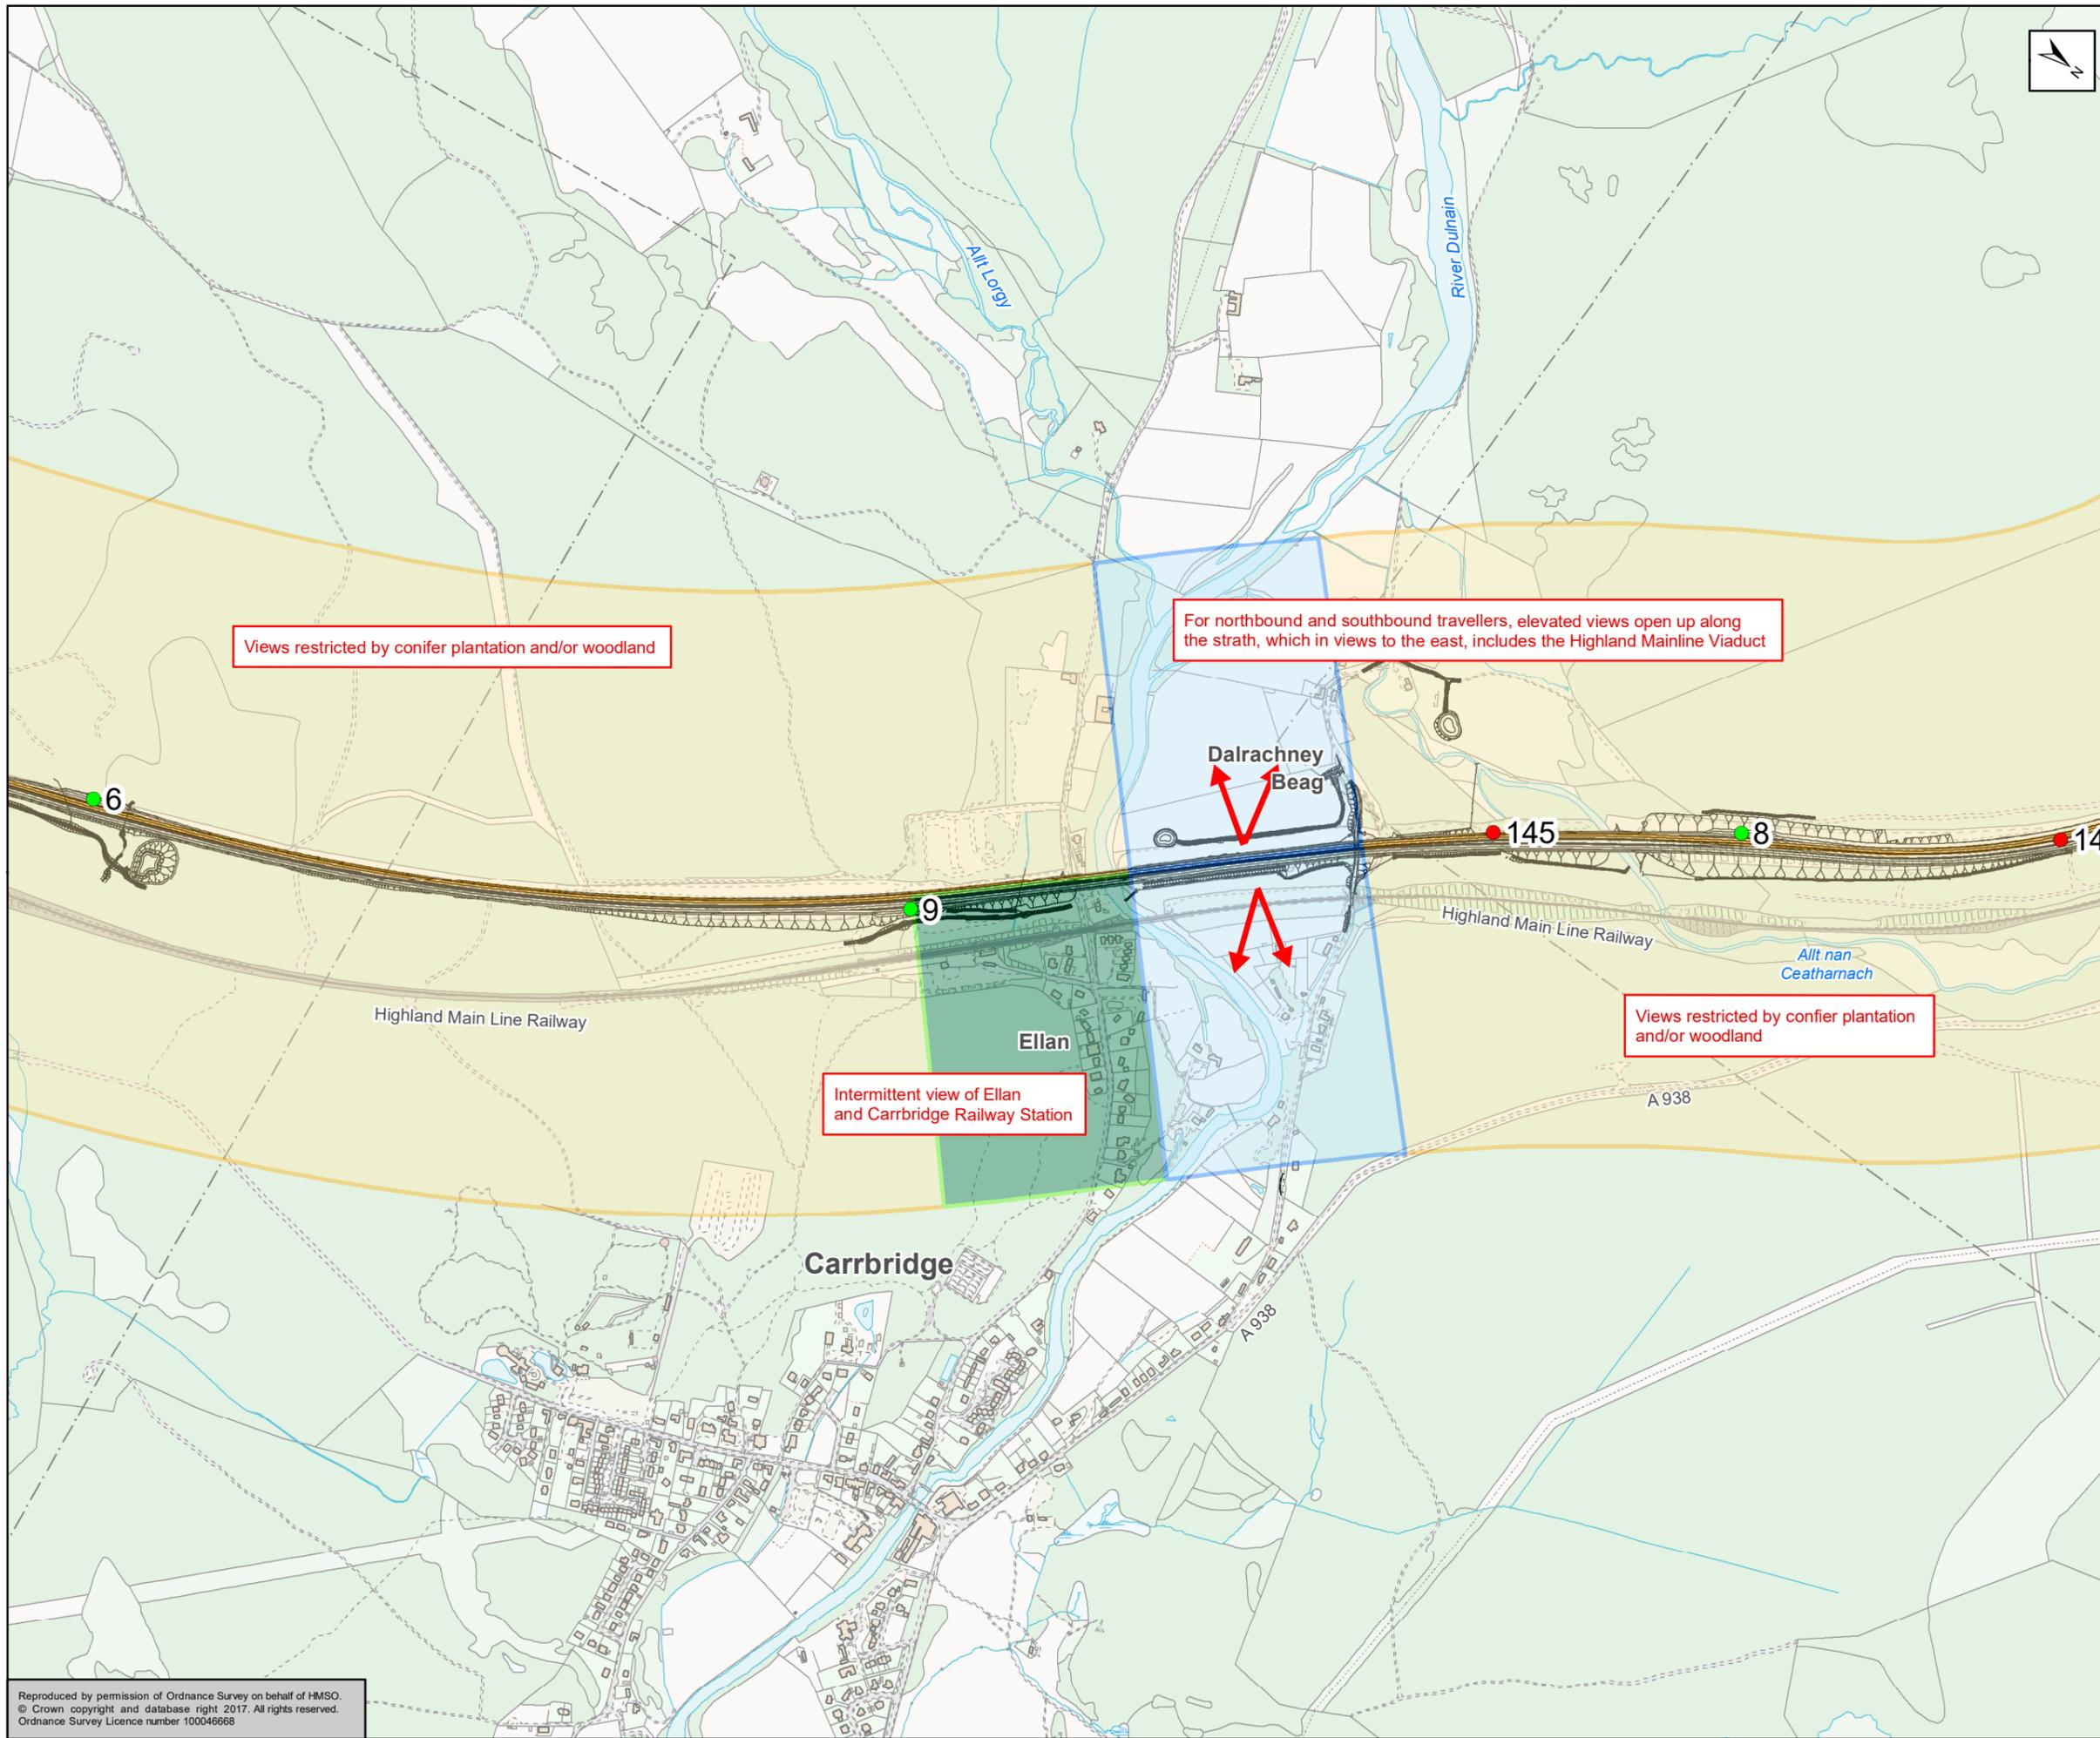


- Proposed Scheme
 - Proposed Lay-By Location
 - Retained and Extended Lay-By Location
 - Existing (to be removed) Lay-By Location
- Views**
- Open Views
 - Intermittent Views
 - Restricted Views
 - Key Views

Views restricted by conifer plantation and/or woodland

For northbound and southbound travellers, elevated views open up along the strath, which in views to the east, includes the Highland Mainline Viaduct

Views restricted by conifer plantation and/or woodland

Intermittent view of Ellan and Carrbridge Railway Station

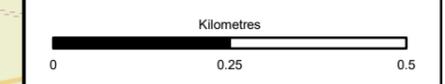


Status: FINAL Substudy: B




Figure 9.3
View from the Road
Sheet 6 of 9

Scale 1:10,000	Drawn HAH	Checked JM	Approved ROB	Authorised SB
Document Number A9P11-AMJ-ELS-H_ZZZZZ_ZZ-DR-GI-0006	Project	Originator	Volume	Revision P04
Location	Type	Role	Number	

Reproduced by permission of Ordnance Survey on behalf of HMSO.
© Crown copyright and database right 2017. All rights reserved.
Ordnance Survey Licence number 100046668

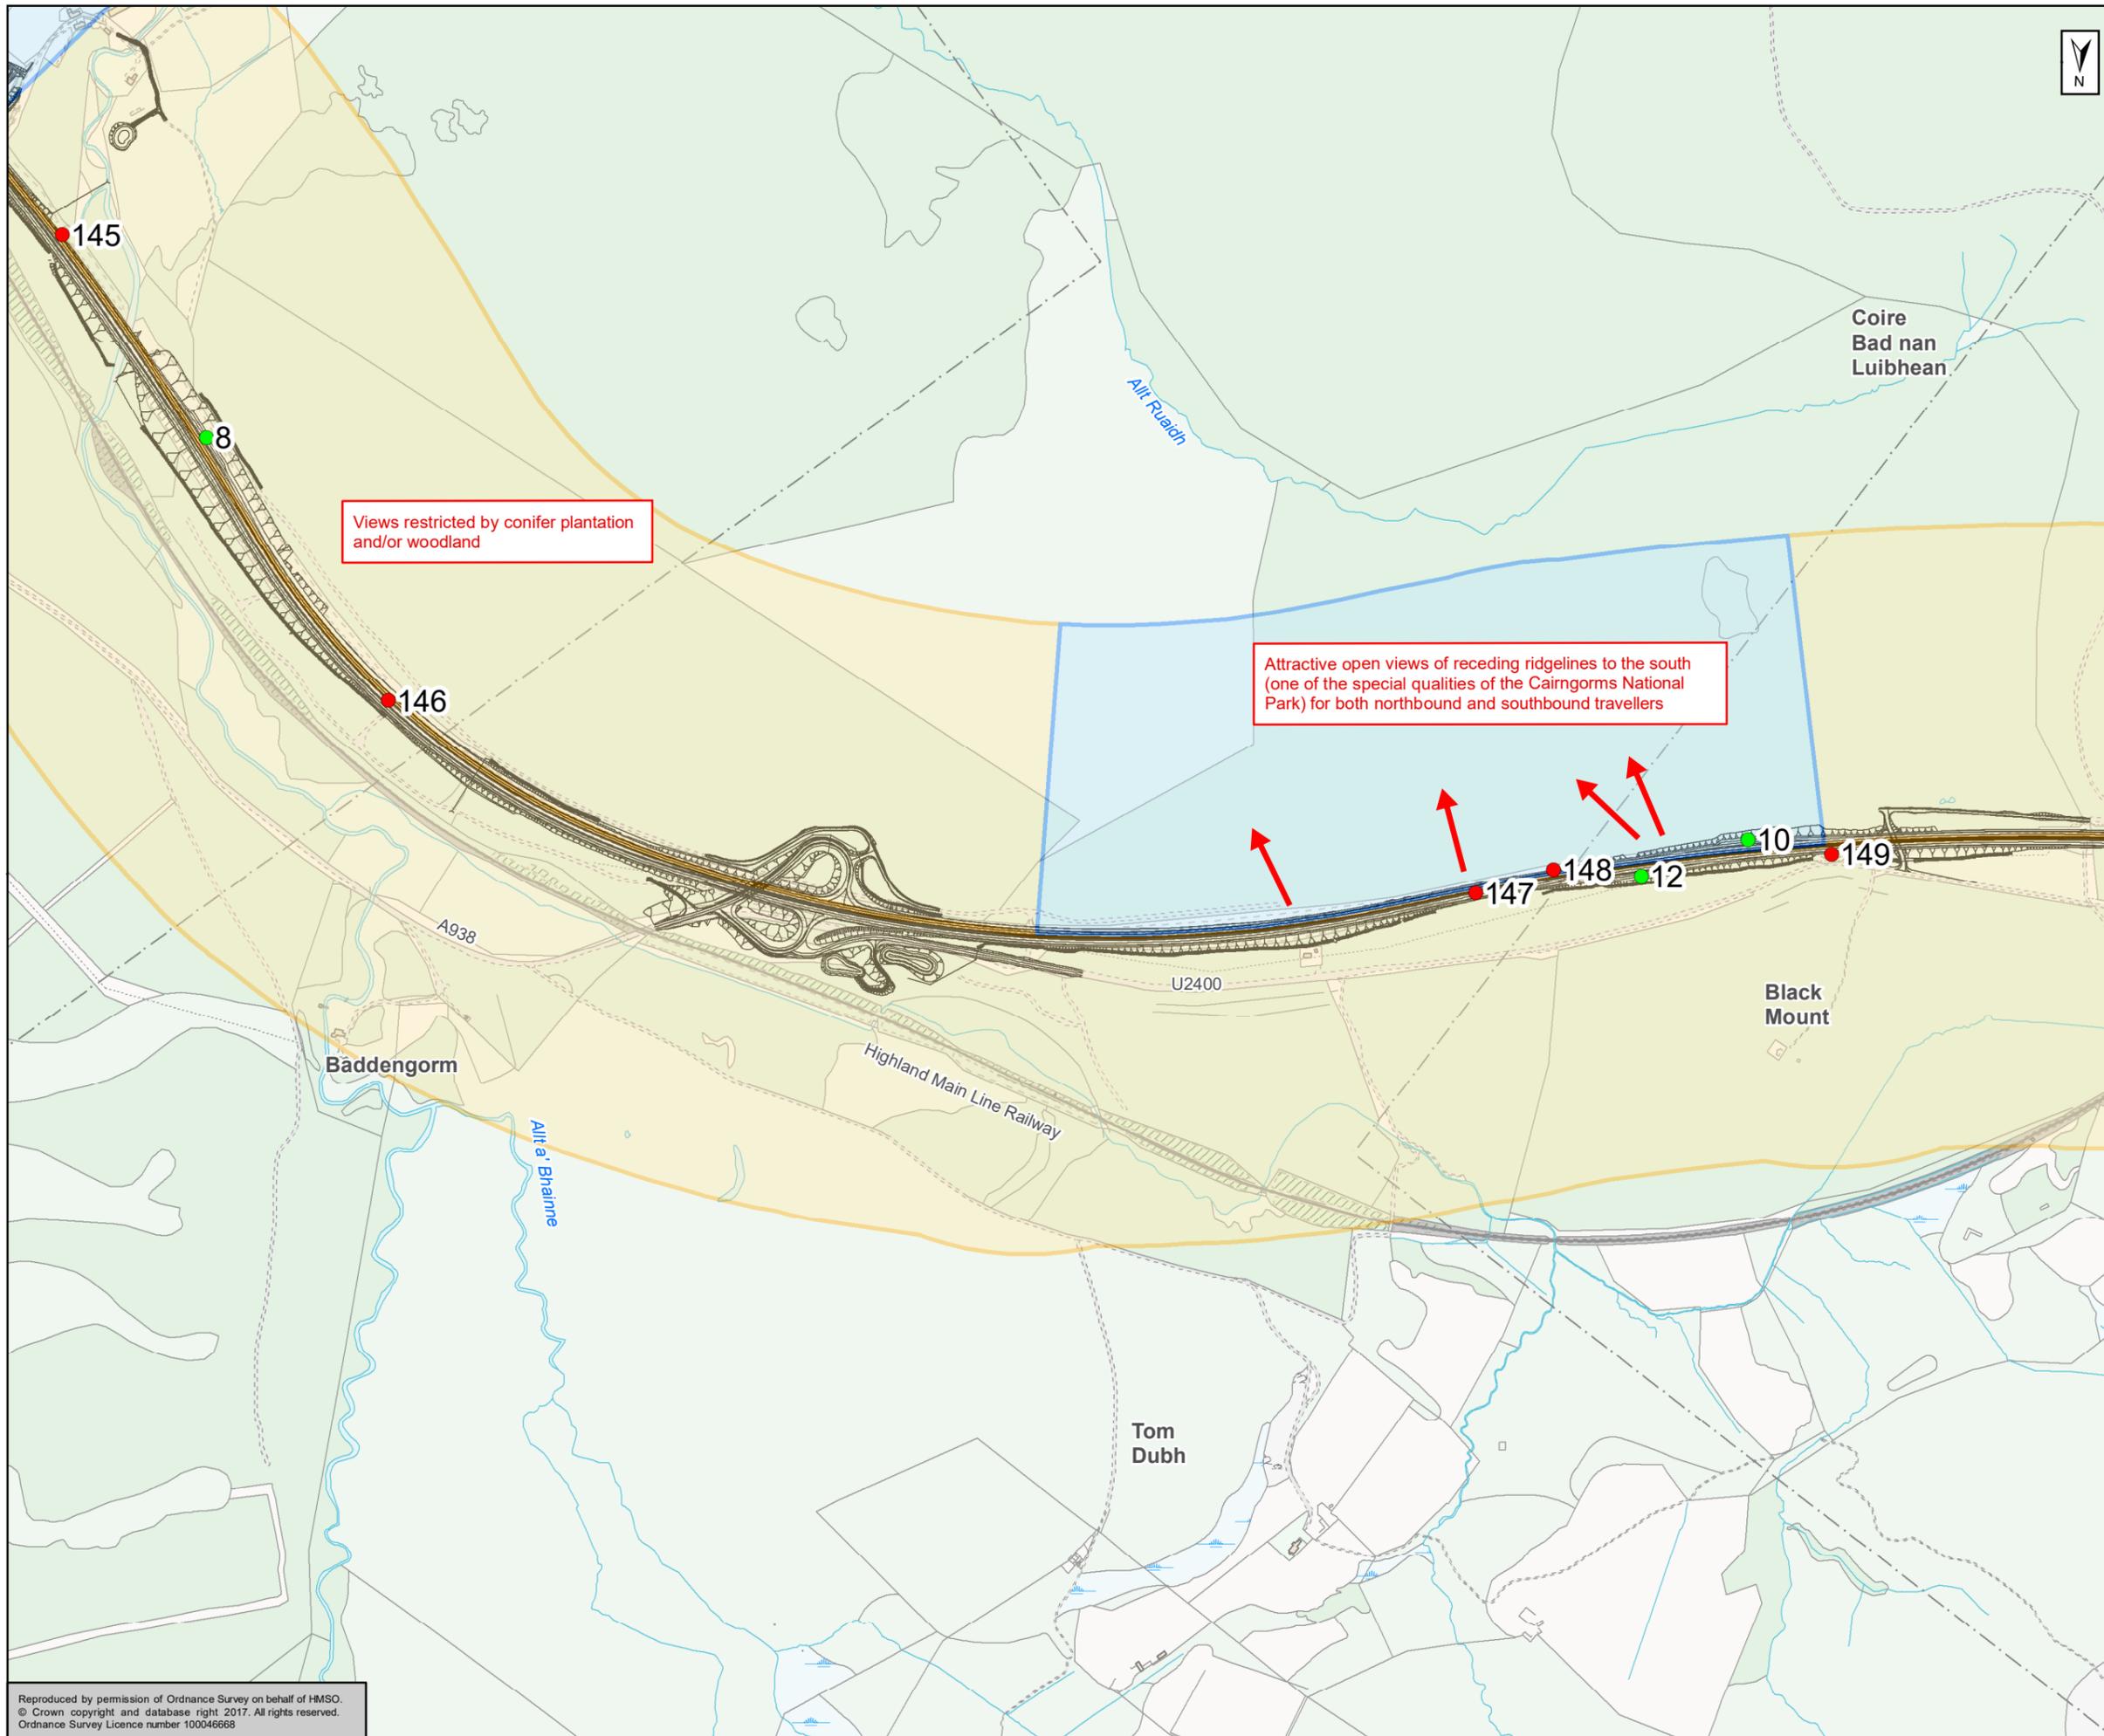

- Proposed Scheme
 - Proposed Lay-By Location
 - Retained and Extended Lay-By Location
 - Existing (to be removed) Lay-By Location
- Views**
- Open Views
 - Intermittent Views
 - Restricted Views
 - Key Views

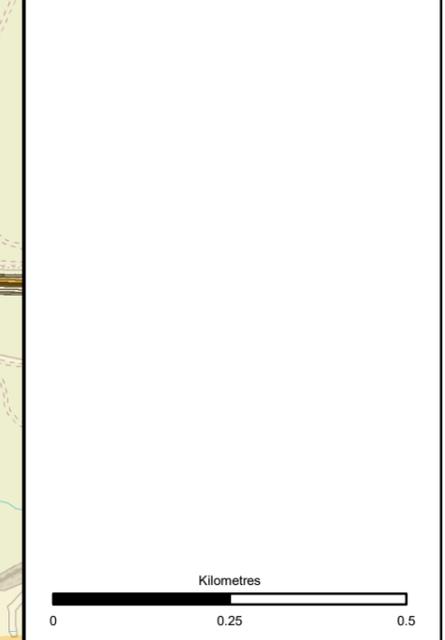

Status: FINAL Subtitle: B

Client: **TRANSPORT SCOTLAND**
COMHDHAIL ALBA



A9
DUALLING
PERTH TO INVERNESS
Dalraddy to Slochd

ATKINS mouchel


Figure 9.3
View from the Road
Sheet 7 of 9

Scale: 1:10,000	Drawn: HAH	Checked: JM	Approved: ROB	Authorised: SB
Document Number: A9P11-AMJ-ELS-H_ZZZZZ_ZZ-DR-GI-0007	Project Originator: A9P11-AMJ-ELS-H_ZZZZZ_ZZ-DR-GI-0007	Volume: A9P11-AMJ-ELS-H_ZZZZZ_ZZ-DR-GI-0007	Revision: P04	

Reproduced by permission of Ordnance Survey on behalf of HMSO.
© Crown copyright and database right 2017. All rights reserved.
Ordnance Survey Licence number 100046668

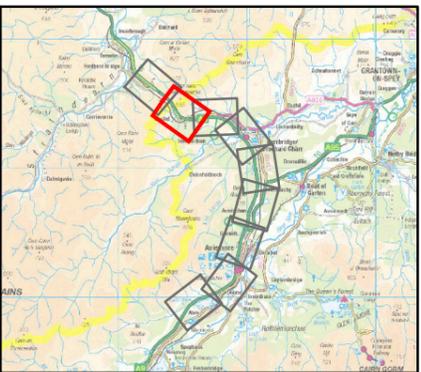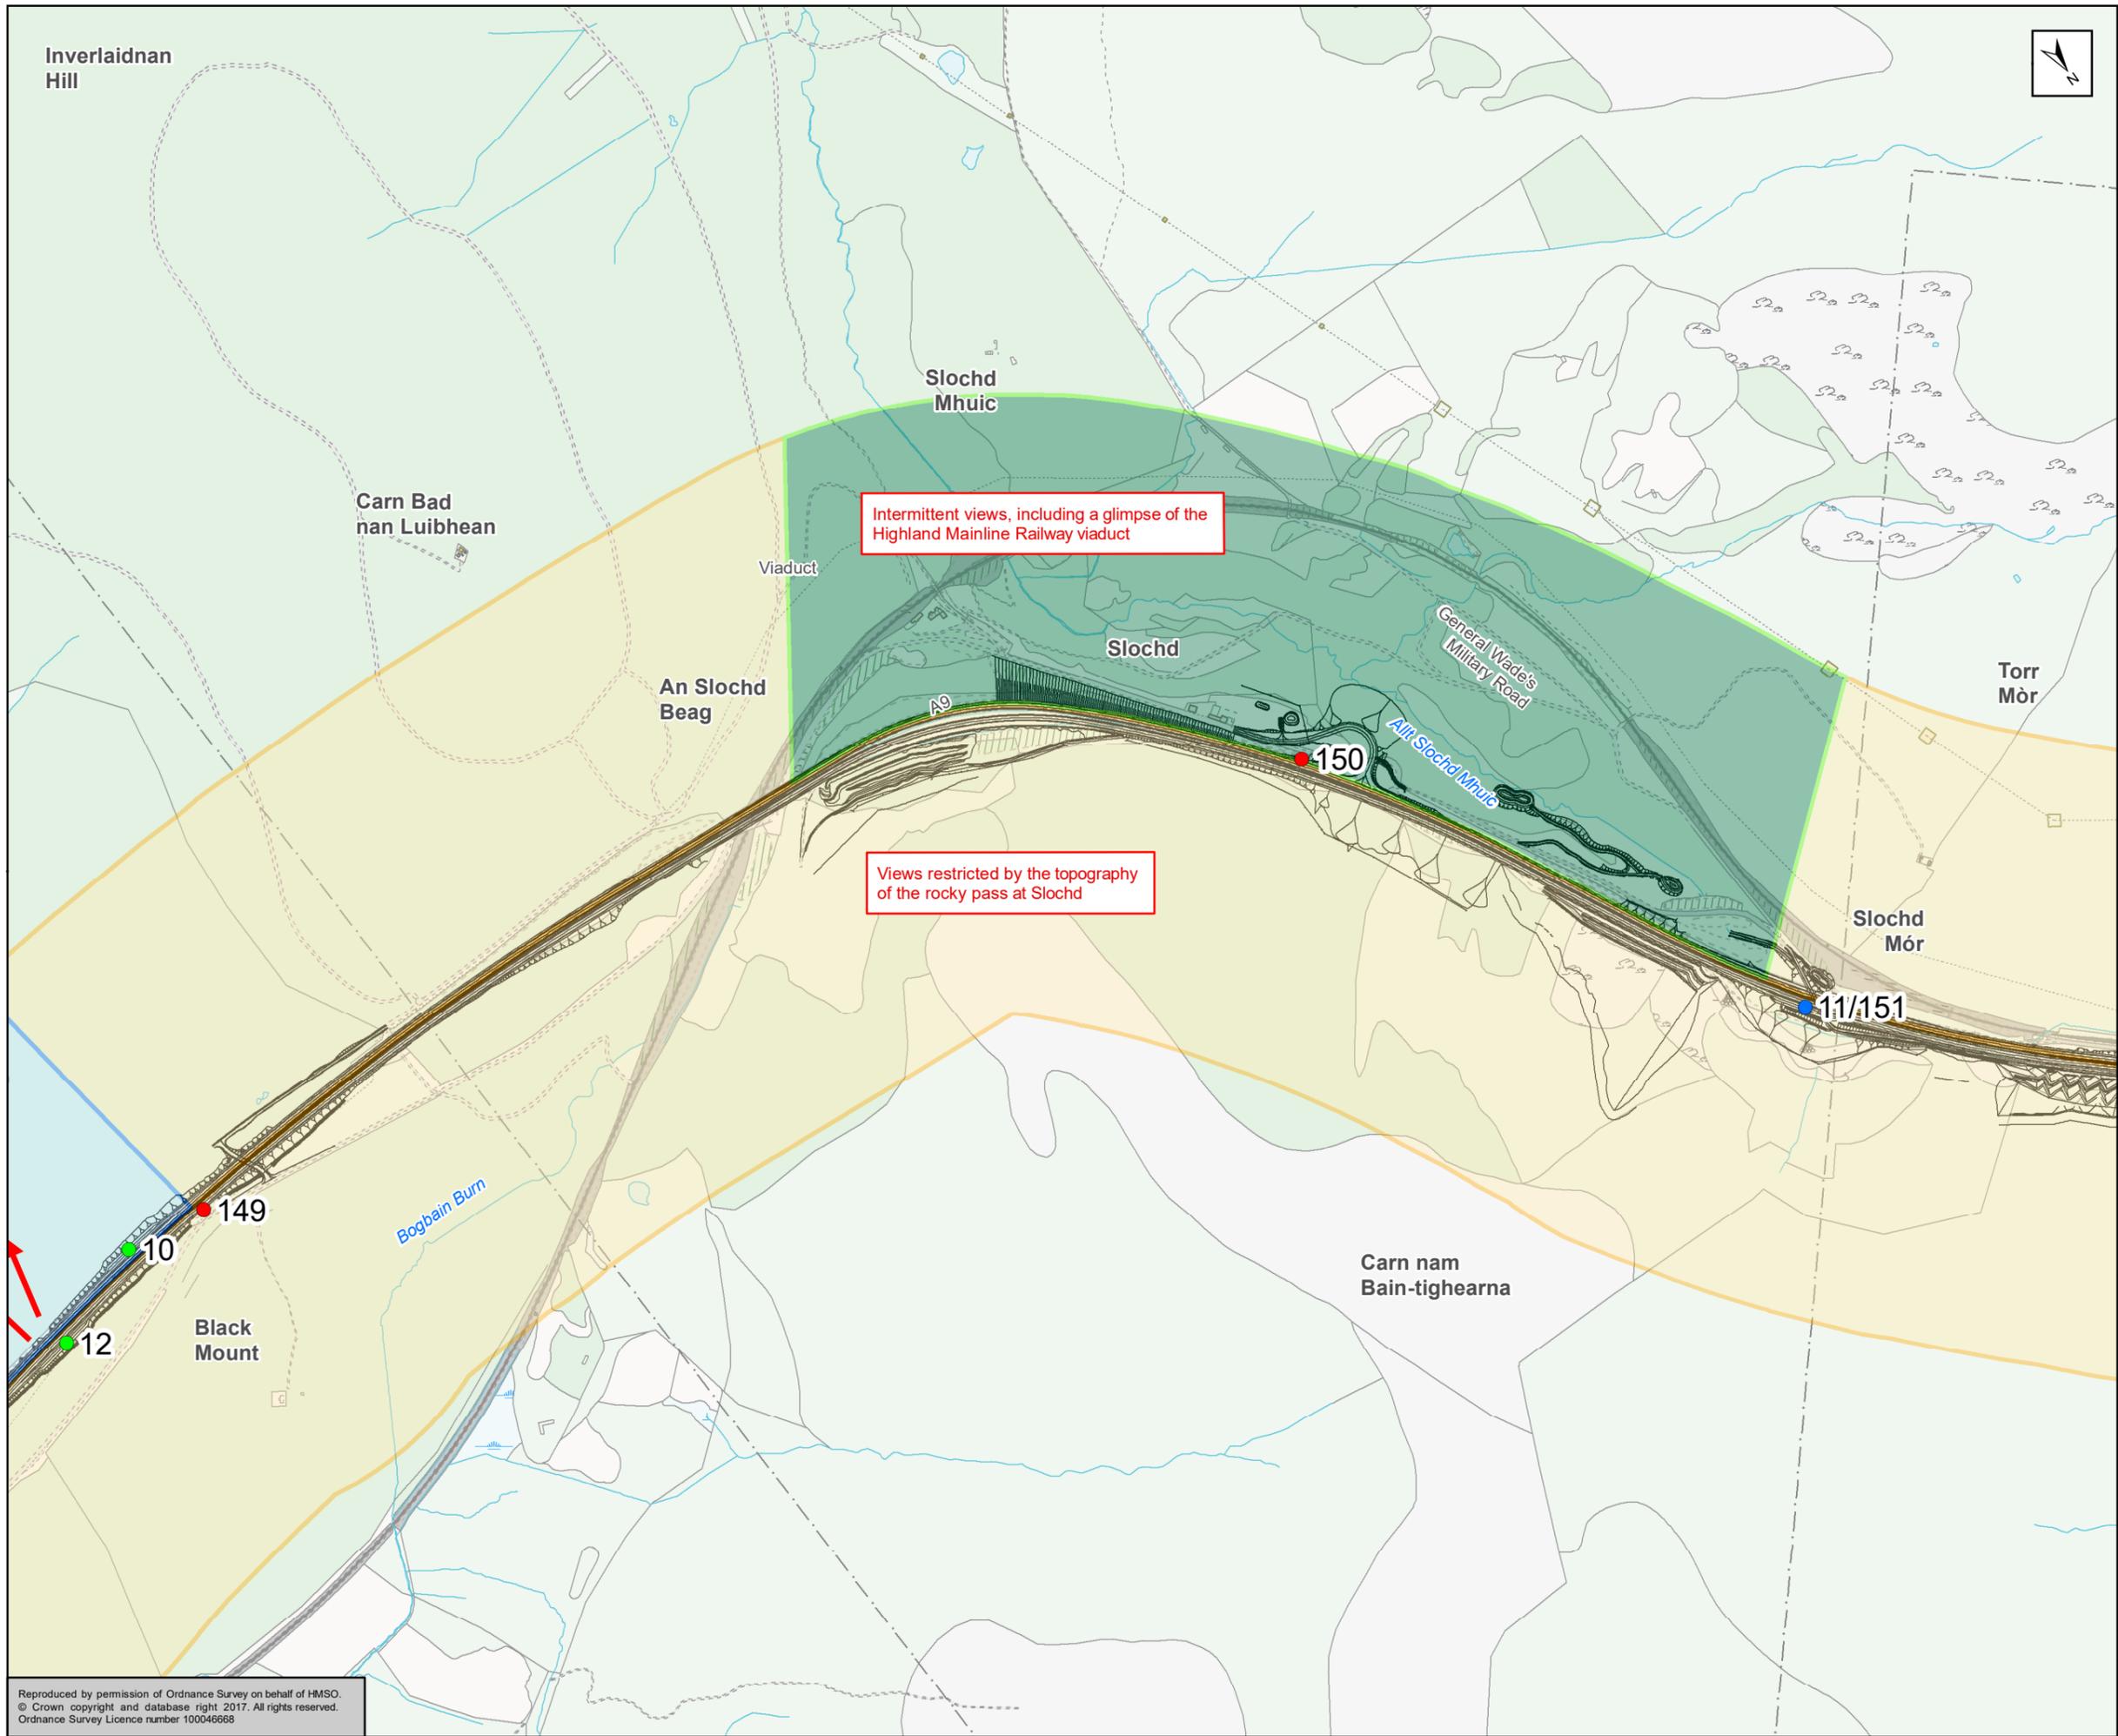

- Proposed Scheme
 - Proposed Lay-By Location
 - Retained and Extended Lay-By Location
 - Existing (to be removed) Lay-By Location
- Views**
- Open Views
 - Intermittent Views
 - Restricted Views
 - Key Views

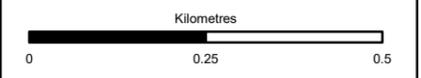


Status	FINAL	Subsidiary	B
--------	-------	------------	---



Figure 9.3
View from the Road
Sheet 8 of 9

Scale	1:10,000	Drawn	HAH	Checked	JM	Approved	ROB	Authorised	SB
Document Number	A9P11-AMJ-ELS-H_ZZZZZ_ZZ-DR-GI-0008							Revision	P04
Project	Originator	Volume							
Location	Type	Role	Number						

Reproduced by permission of Ordnance Survey on behalf of HMSO.
© Crown copyright and database right 2017. All rights reserved.
Ordnance Survey Licence number 100046668

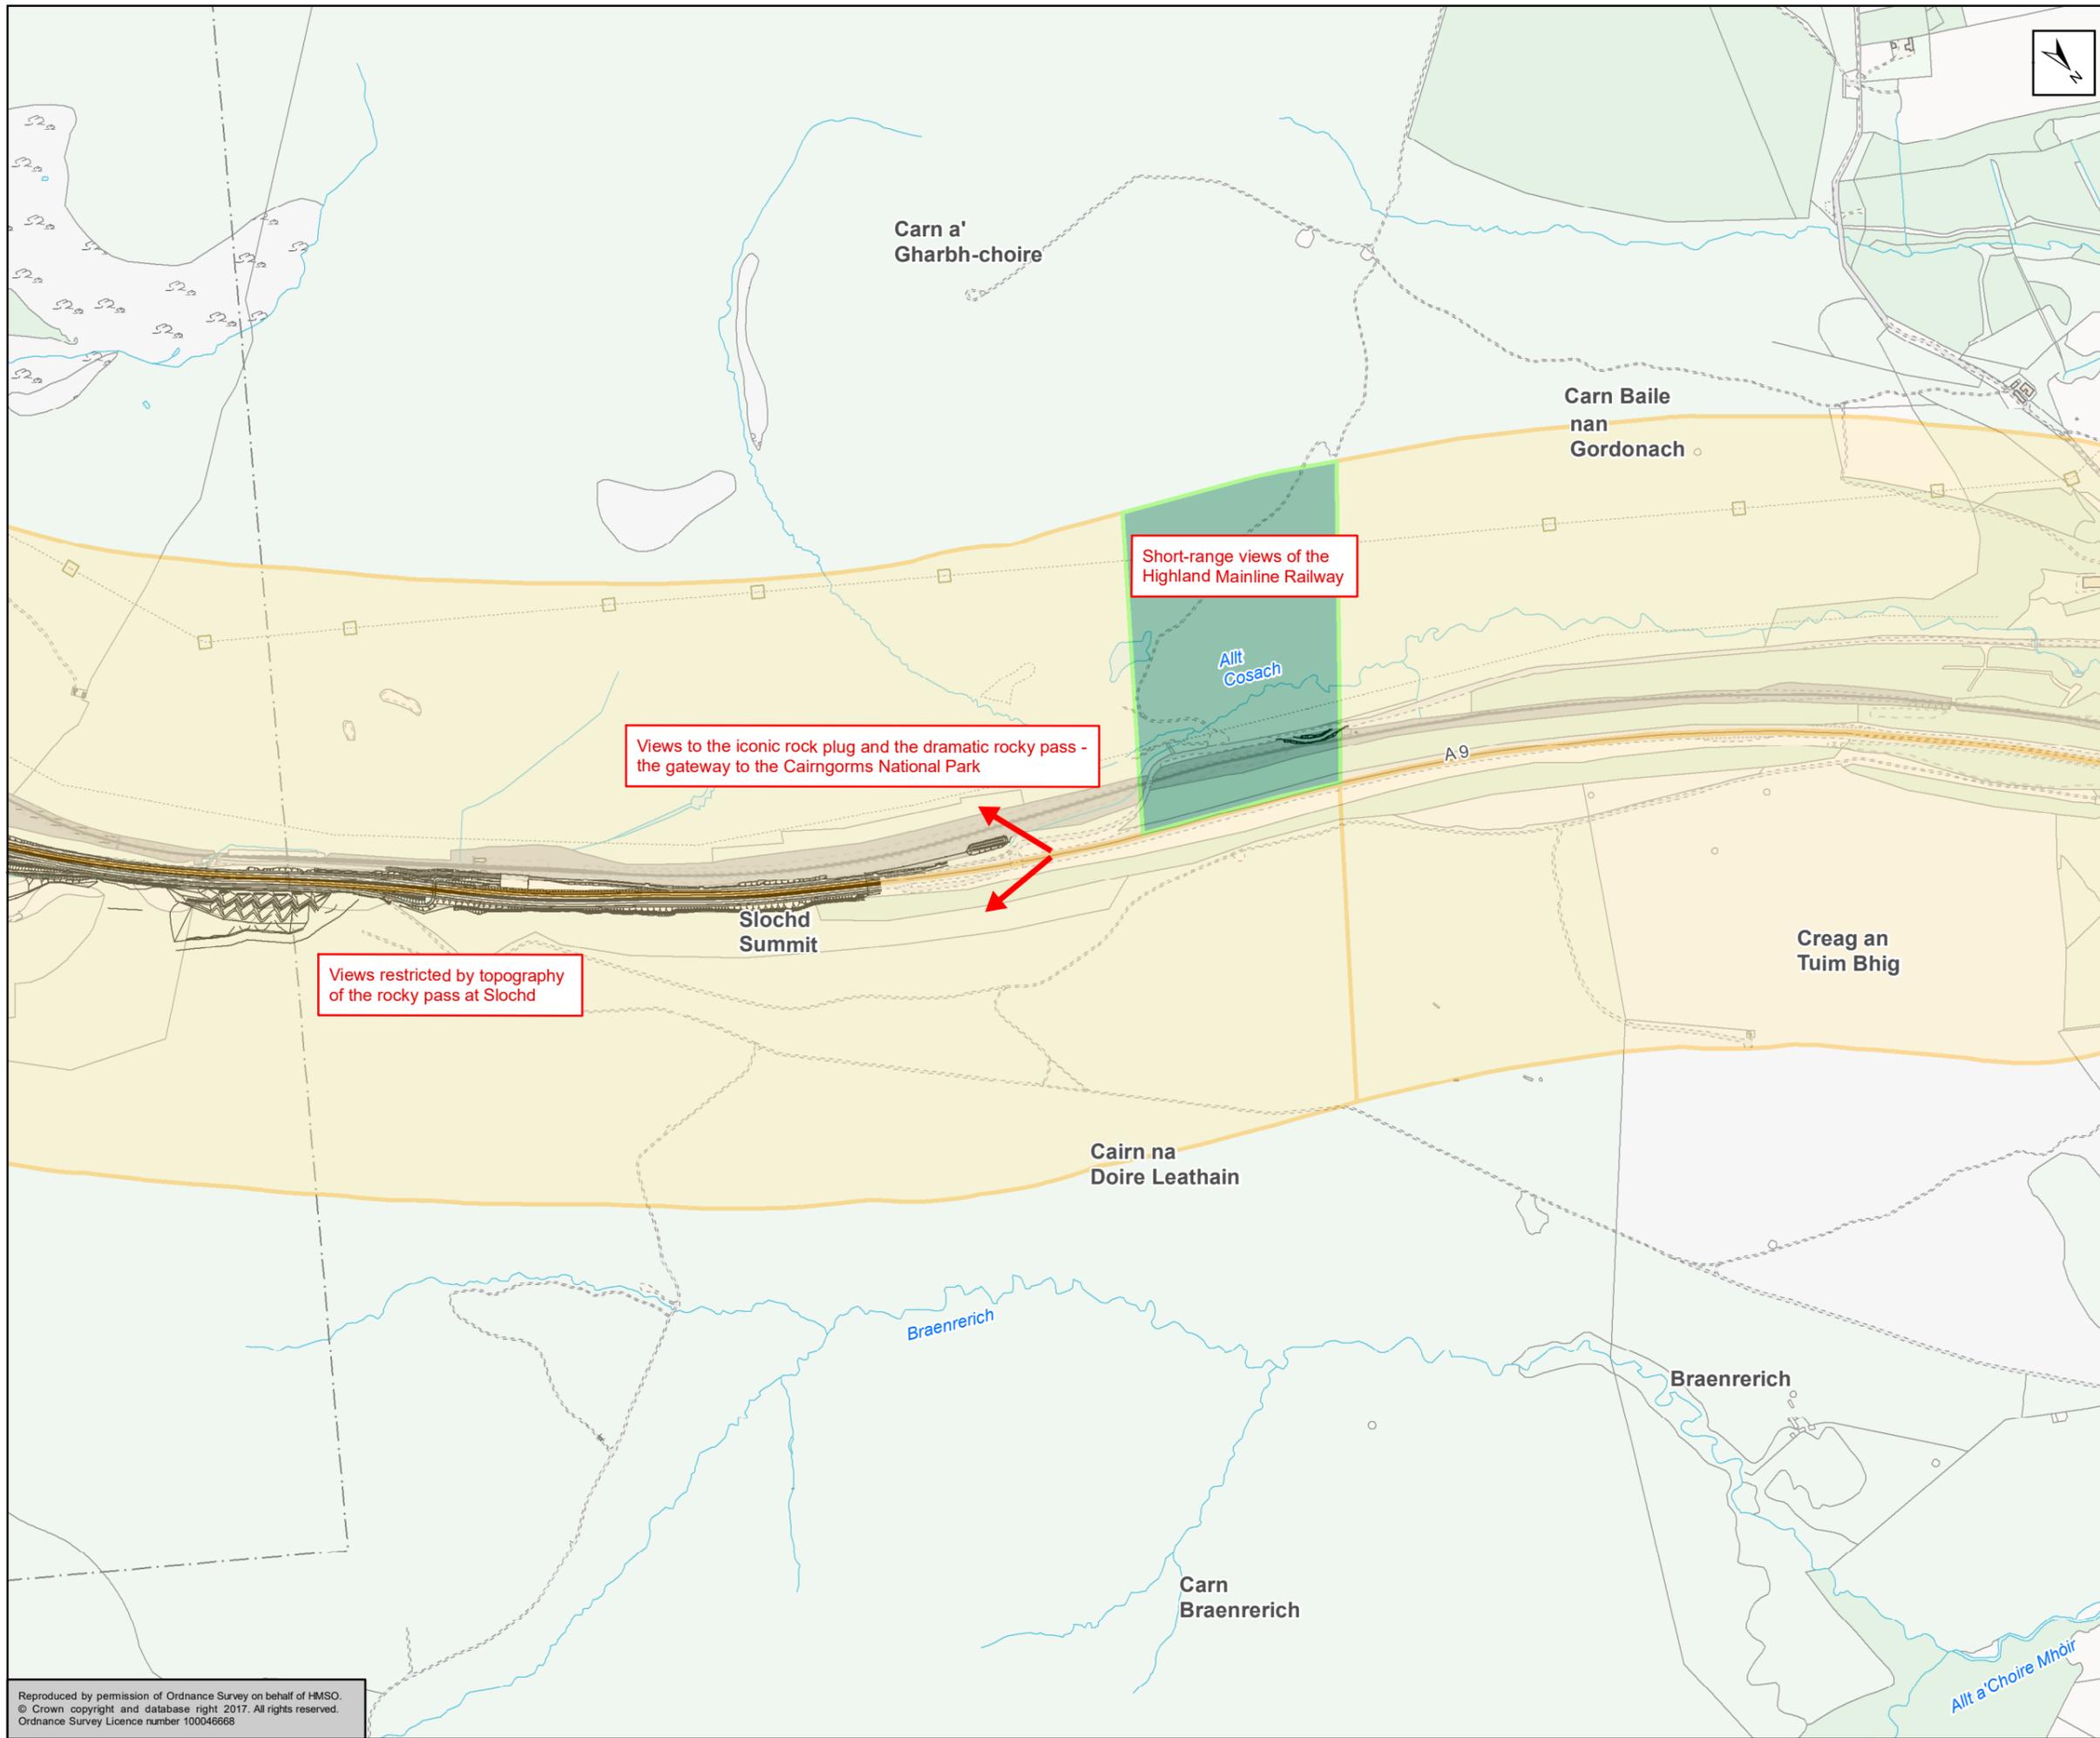

- Proposed Scheme
 - Proposed Lay-By Location
 - Retained and Extended Lay-By Location
 - Existing (to be removed) Lay-By Location
- Views**
- Open Views
 - Intermittent Views
 - Restricted Views
 - Key Views



Status	FINAL	Subsidiary	B
--------	-------	------------	---



Figure 9.3
View from the Road
Sheet 9 of 9

Scale	1:10,000	Drawn	HAH	Checked	JM	Approved	ROB	Authorised	SB
Document Number	A9P11-AMJ-ELS-H_ZZZZZ_ZZ-DR-GI-0009							Revision	P04
Project	Originator	Volume							
Location	Type	Role	Number						

Reproduced by permission of Ordnance Survey on behalf of HMSO.
© Crown copyright and database right 2017. All rights reserved.
Ordnance Survey Licence number 100046668