


- Land Made Available
- Proposed Mitigation Planting on AWI Sites
- Proposed Mitigation Planting on Non AWI Sites
- 250m Study Area
- Loss of Existing Woodland
- Existing Woodland

Areas of existing woodland derived from Phase 1 mapping shown in Figure 12.3

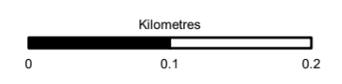



Status	Suitability
FINAL	B



**Figure 12.23a**  
Woodland Loss and Mitigation Planting  
Sheet 1 of 17


Scale	1:5,000	Drawn	LHu	Checked	RM	Approved	ROB	Authorised	SB
Document Number	Project		Originator		Volume		Revision		
	A9P11-AMJ-EBD-H_ZZZZZ_XX-DR-GI-0688							P04	
Location	Type	Role	Number						

Reproduced by permission of Ordnance Survey on behalf of HMSO.  
© Crown copyright and database right 2017. All rights reserved.  
Ordnance Survey Licence number 100046668

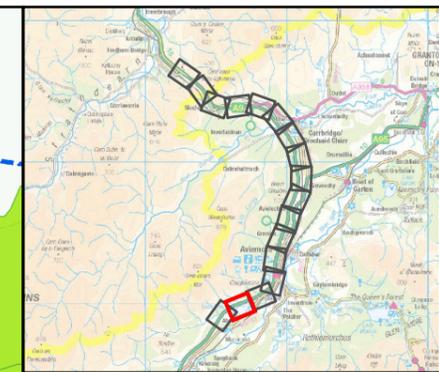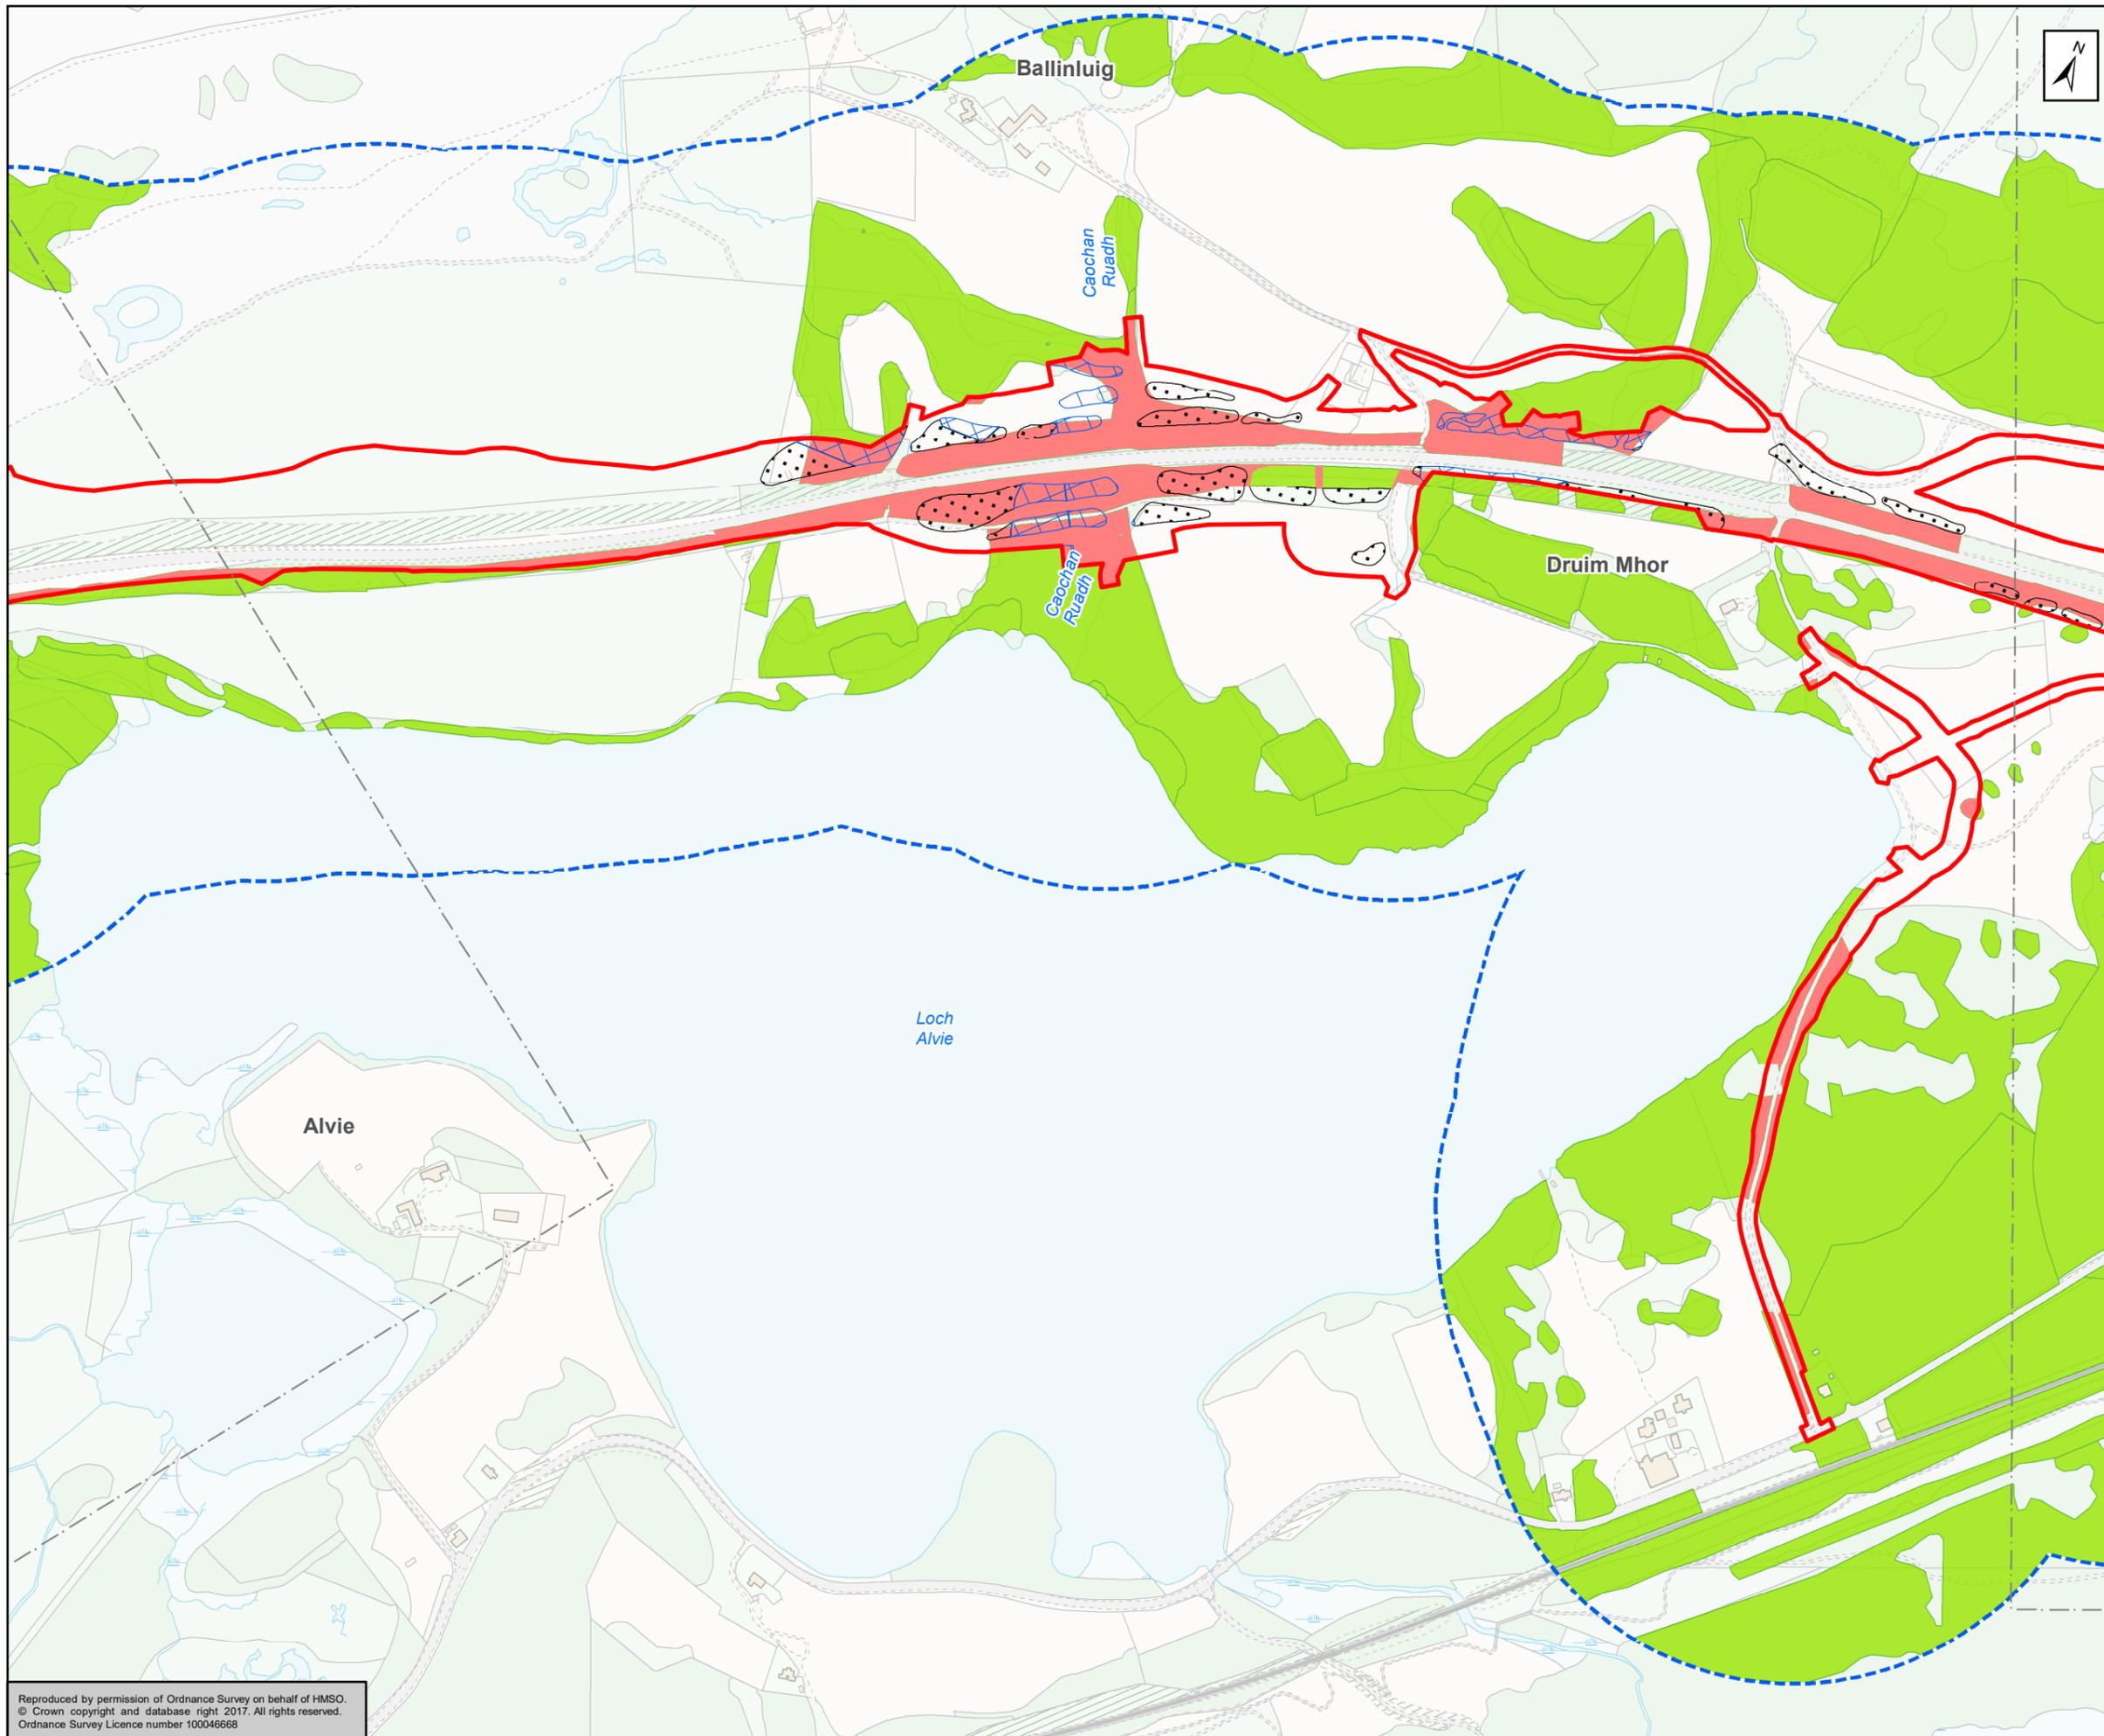

- Land Made Available
- Proposed Mitigation Planting on AWI Sites
- Proposed Mitigation Planting on Non AWI Sites
- 250m Study Area
- Loss of Existing Woodland
- Existing Woodland

Areas of existing woodland derived from Phase 1 mapping shown in Figure 12.3

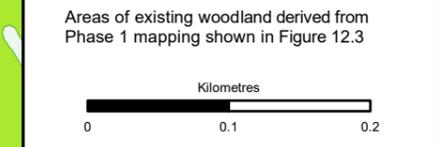

Status: FINAL      Validity: B

Client: **TRANSPORT SCOTLAND**  
COMHDHAIL ALBA





**ATKINS** mouchel

Figure 12.23a  
Woodland Loss and  
Mitigation Planting  
Sheet 2 of 17


Scale: 1:5,000	Drawn: LHu	Checked: RM	Approved: ROB	Authorised: SB
Document Number	Project	Originator	Volume	Revision
	A9P11-AMJ-EBD-H_ZZZZZ_XX-DR-GI-0689			P04
Location	Type	Role	Number	

Reproduced by permission of Ordnance Survey on behalf of HMSO.  
© Crown copyright and database right 2017. All rights reserved.  
Ordnance Survey Licence number 100046668

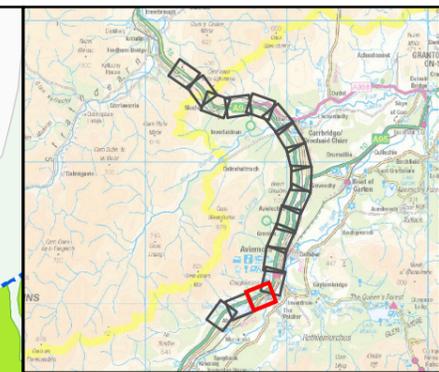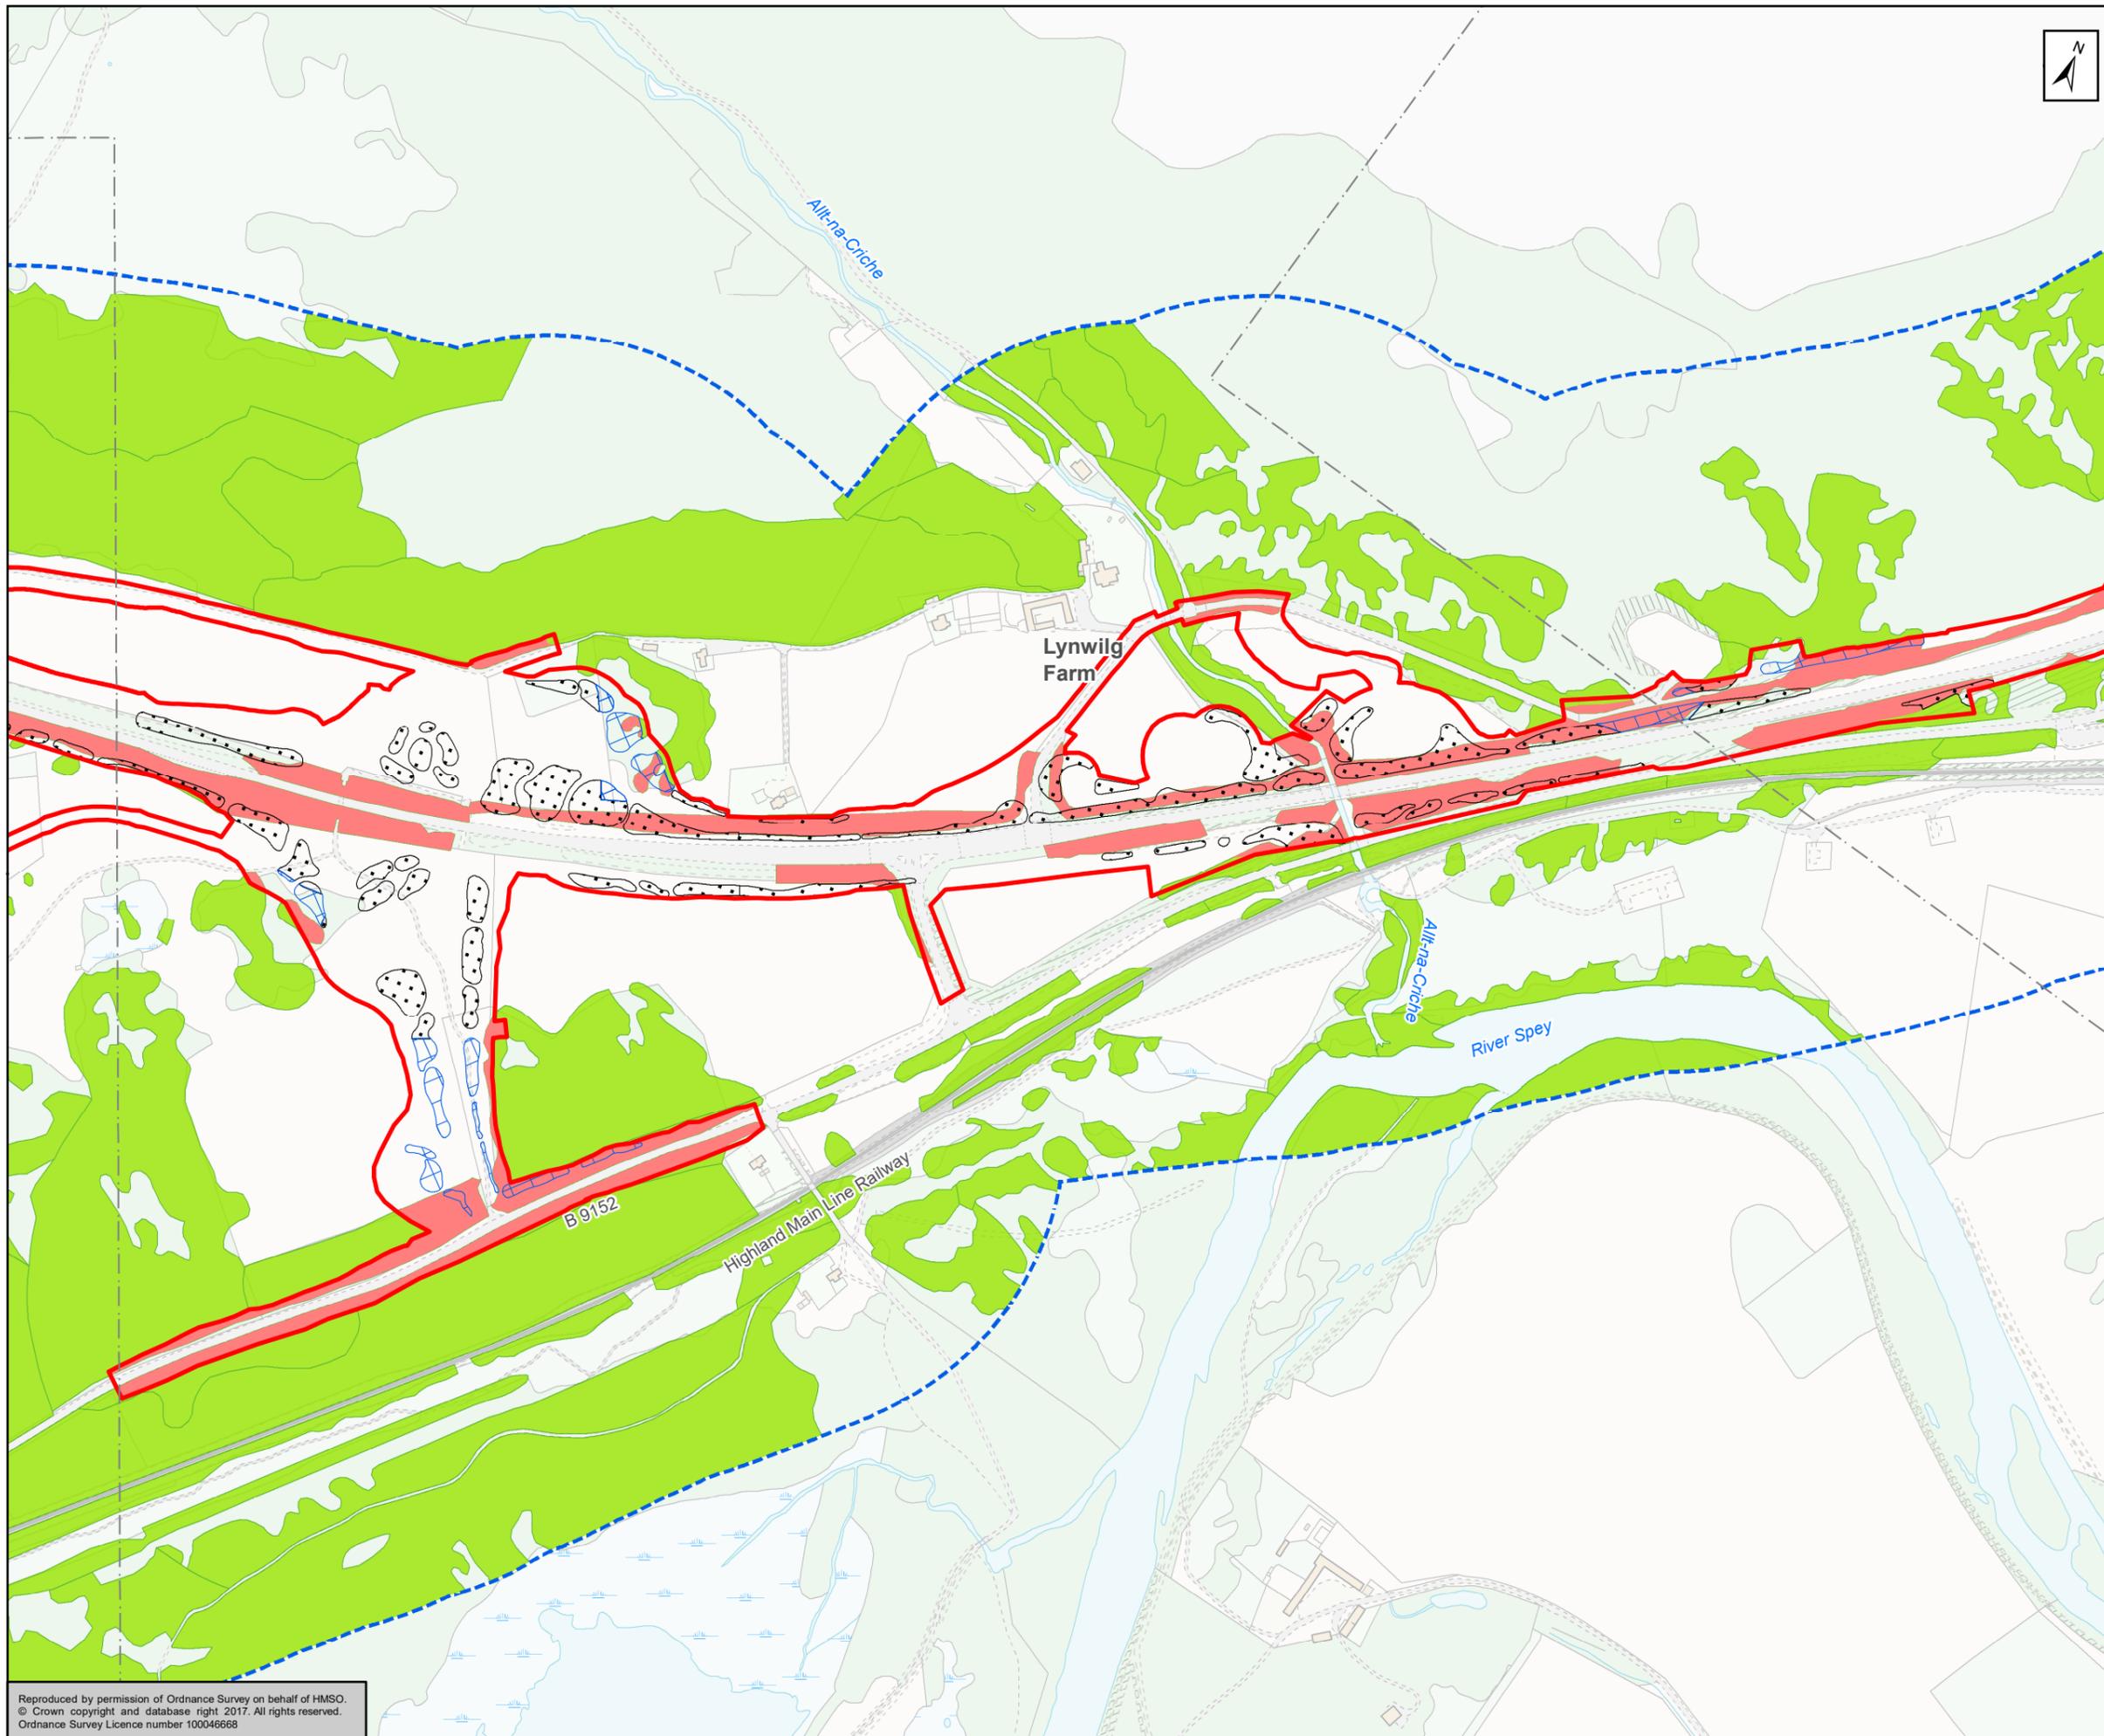

- Land Made Available
- Proposed Mitigation Planting on AWI Sites
- Proposed Mitigation Planting on Non AWI Sites
- 250m Study Area
- Loss of Existing Woodland
- Existing Woodland

Areas of existing woodland derived from Phase 1 mapping shown in Figure 12.3

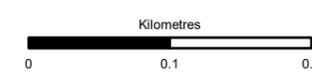

Status: FINAL Suitability: B

Client: **TRANSPORT SCOTLAND**  
COMHDHAIL ALBA





**ATKINS** mouchel

Figure 12.23a  
Woodland Loss and  
Mitigation Planting  
Sheet 3 of 17


Scale 1:5,000	Drawn LHu	Checked RM	Approved ROB	Authorised SB
Document Number A9P11-AMJ-EBD-H_ZZZZZ_XX-DR-GI-0690				Revision P04
Project	Originator	Volume		
Location	Type	Role	Number	

Reproduced by permission of Ordnance Survey on behalf of HMSO.  
© Crown copyright and database right 2017. All rights reserved.  
Ordnance Survey Licence number 100046668

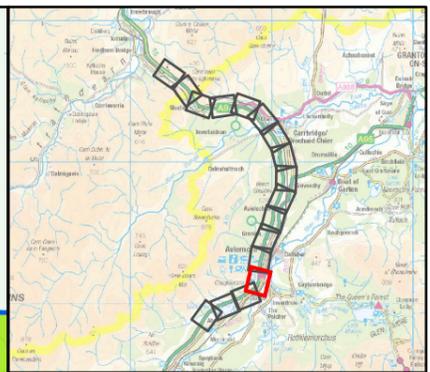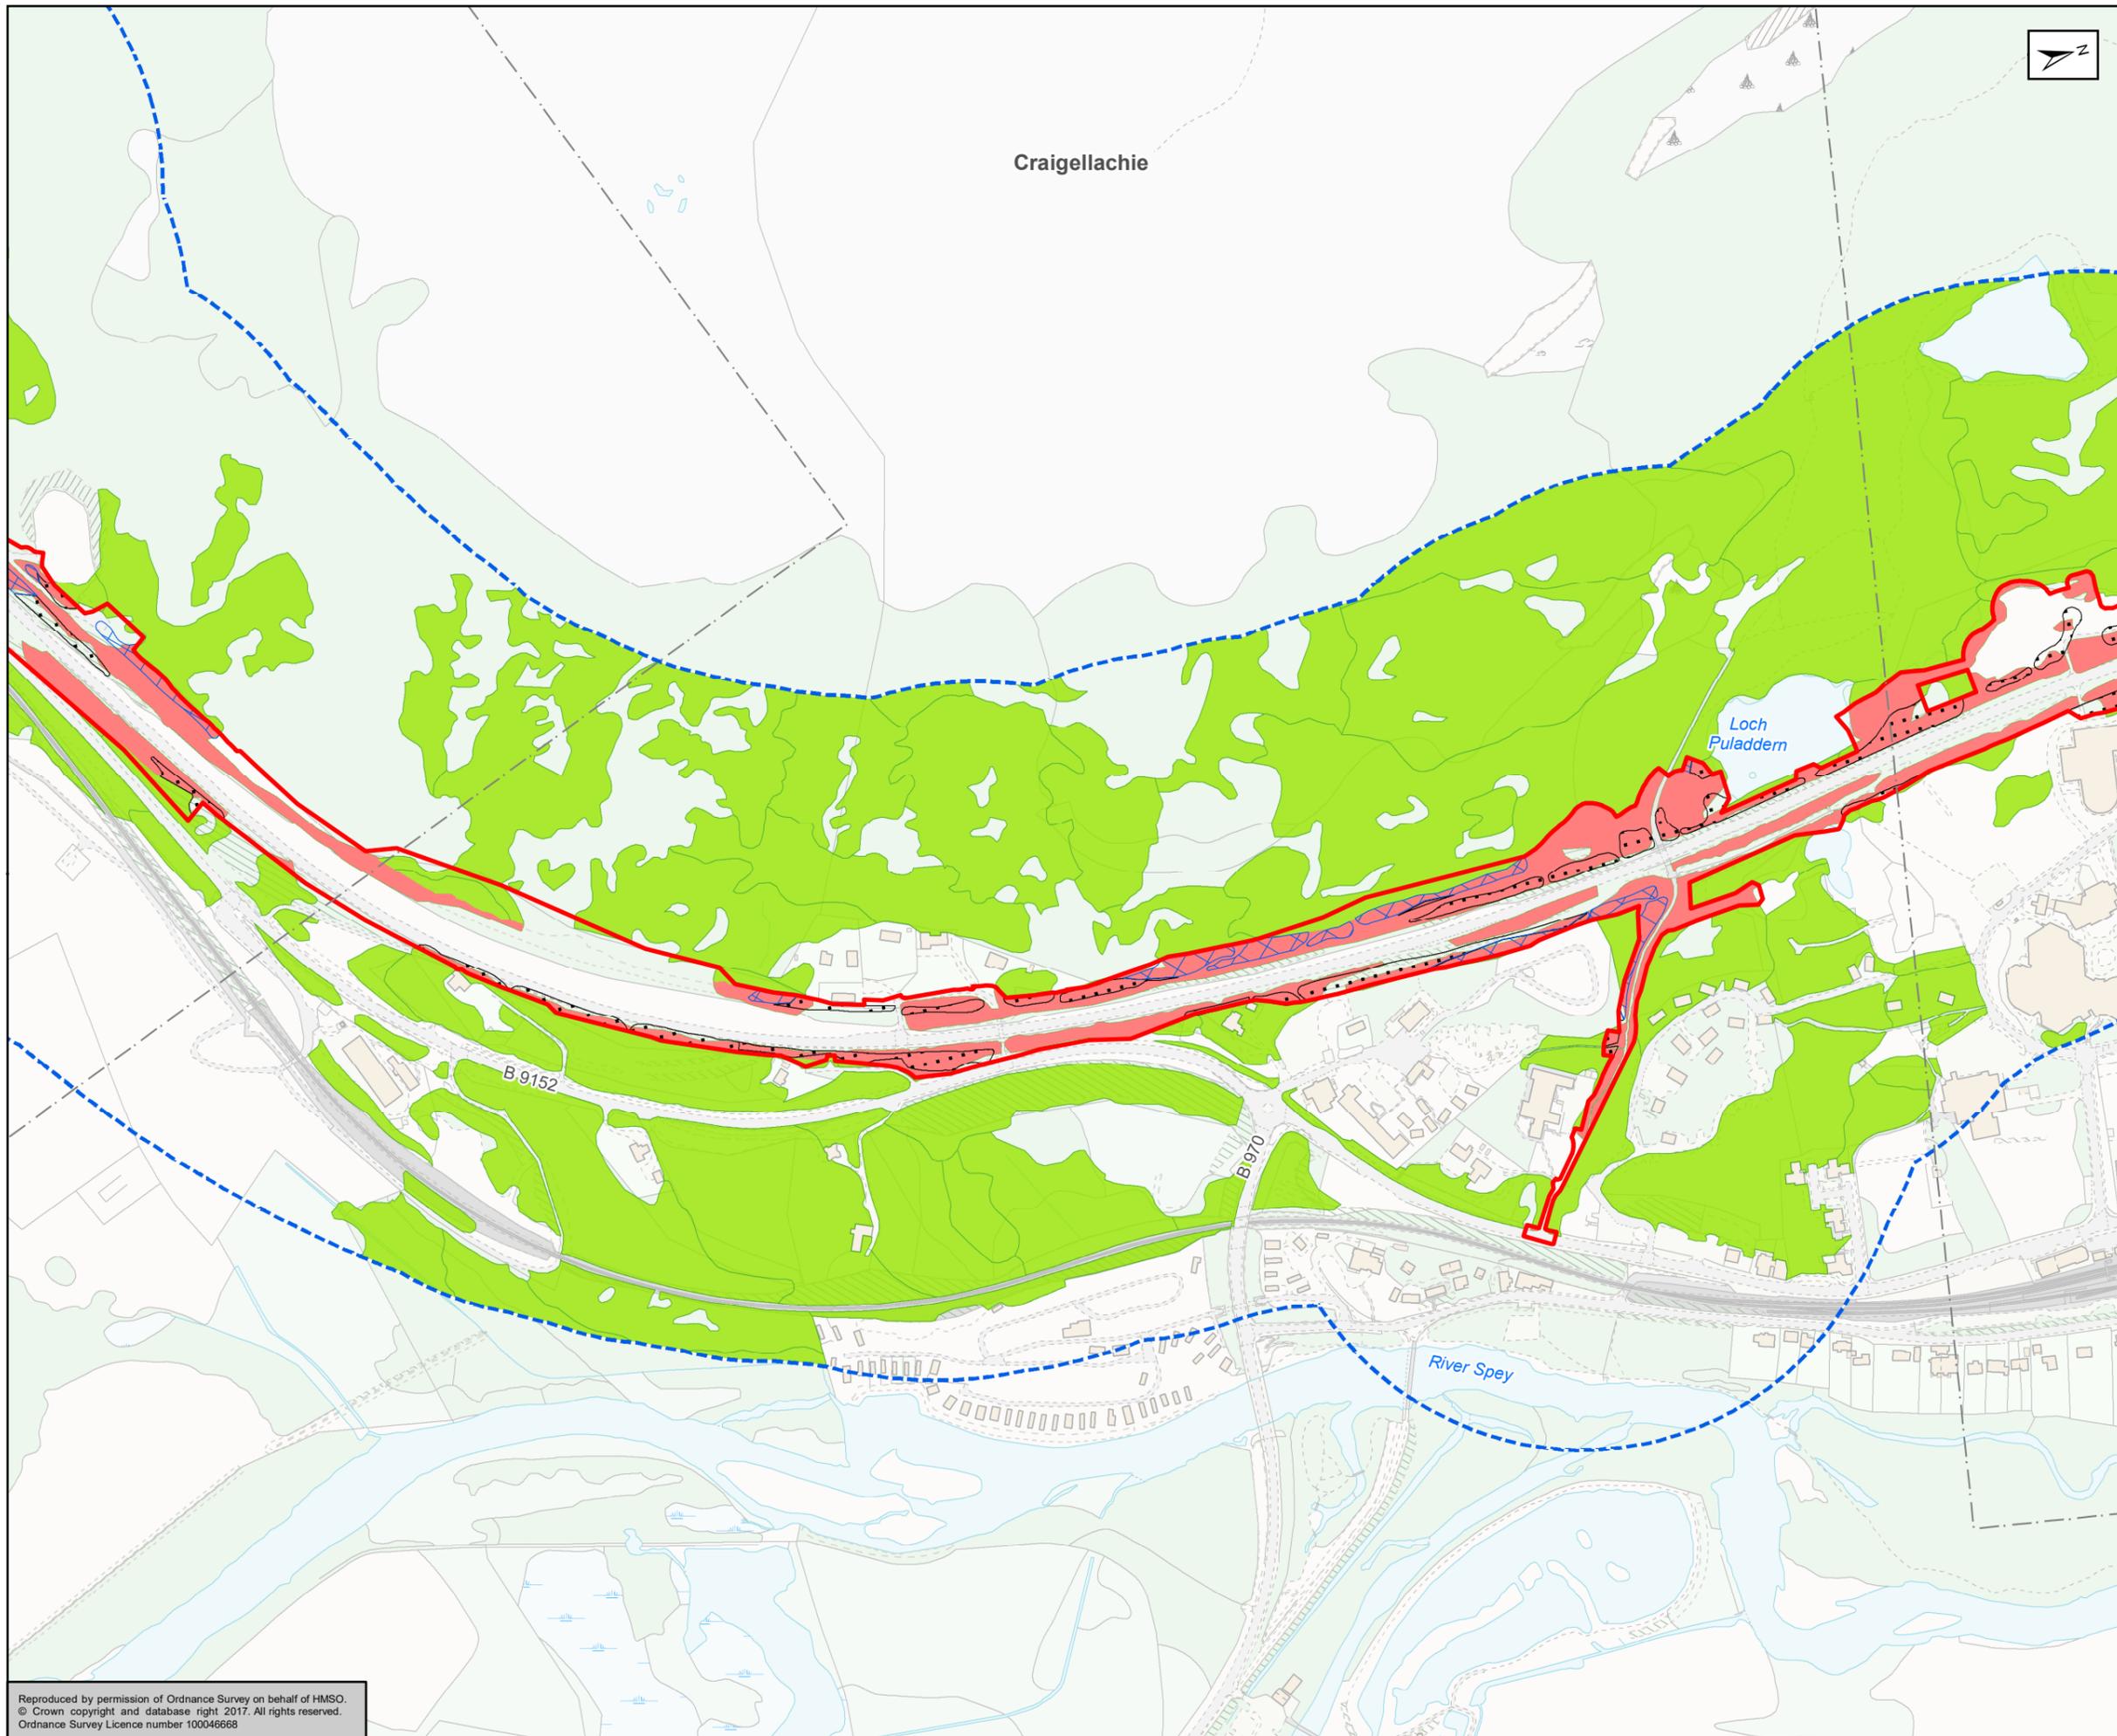

- Land Made Available
- Proposed Mitigation Planting on AWI Sites
- Proposed Mitigation Planting on Non AWI Sites
- 250m Study Area
- Loss of Existing Woodland
- Existing Woodland

Areas of existing woodland derived from Phase 1 mapping shown in Figure 12.3

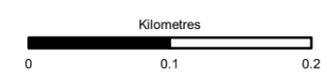

Status: FINAL Suitability: B

Client: **TRANSPORT SCOTLAND**  
COMHDHAIL ALBA





**ATKINS** mouchel

Figure 12.23a  
Woodland Loss and  
Mitigation Planting  
Sheet 4 of 17


Scale: 1:5,000	Drawn: LHu	Checked: RM	Approved: ROB	Authorised: SB
Document Number	Project: A9P11-AMJ-EBD-H_ZZZZZ_X-DR-GI-0691	Originator	Volume	Revision: P04
Location	Type	Role	Number	

Reproduced by permission of Ordnance Survey on behalf of HMSO.  
© Crown copyright and database right 2017. All rights reserved.  
Ordnance Survey Licence number 100046668

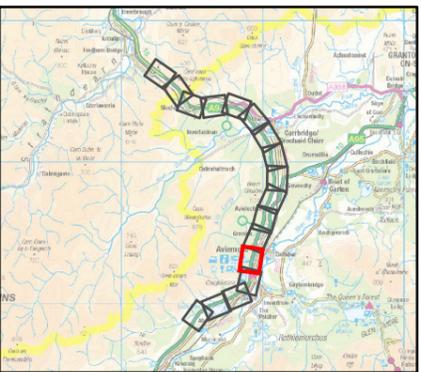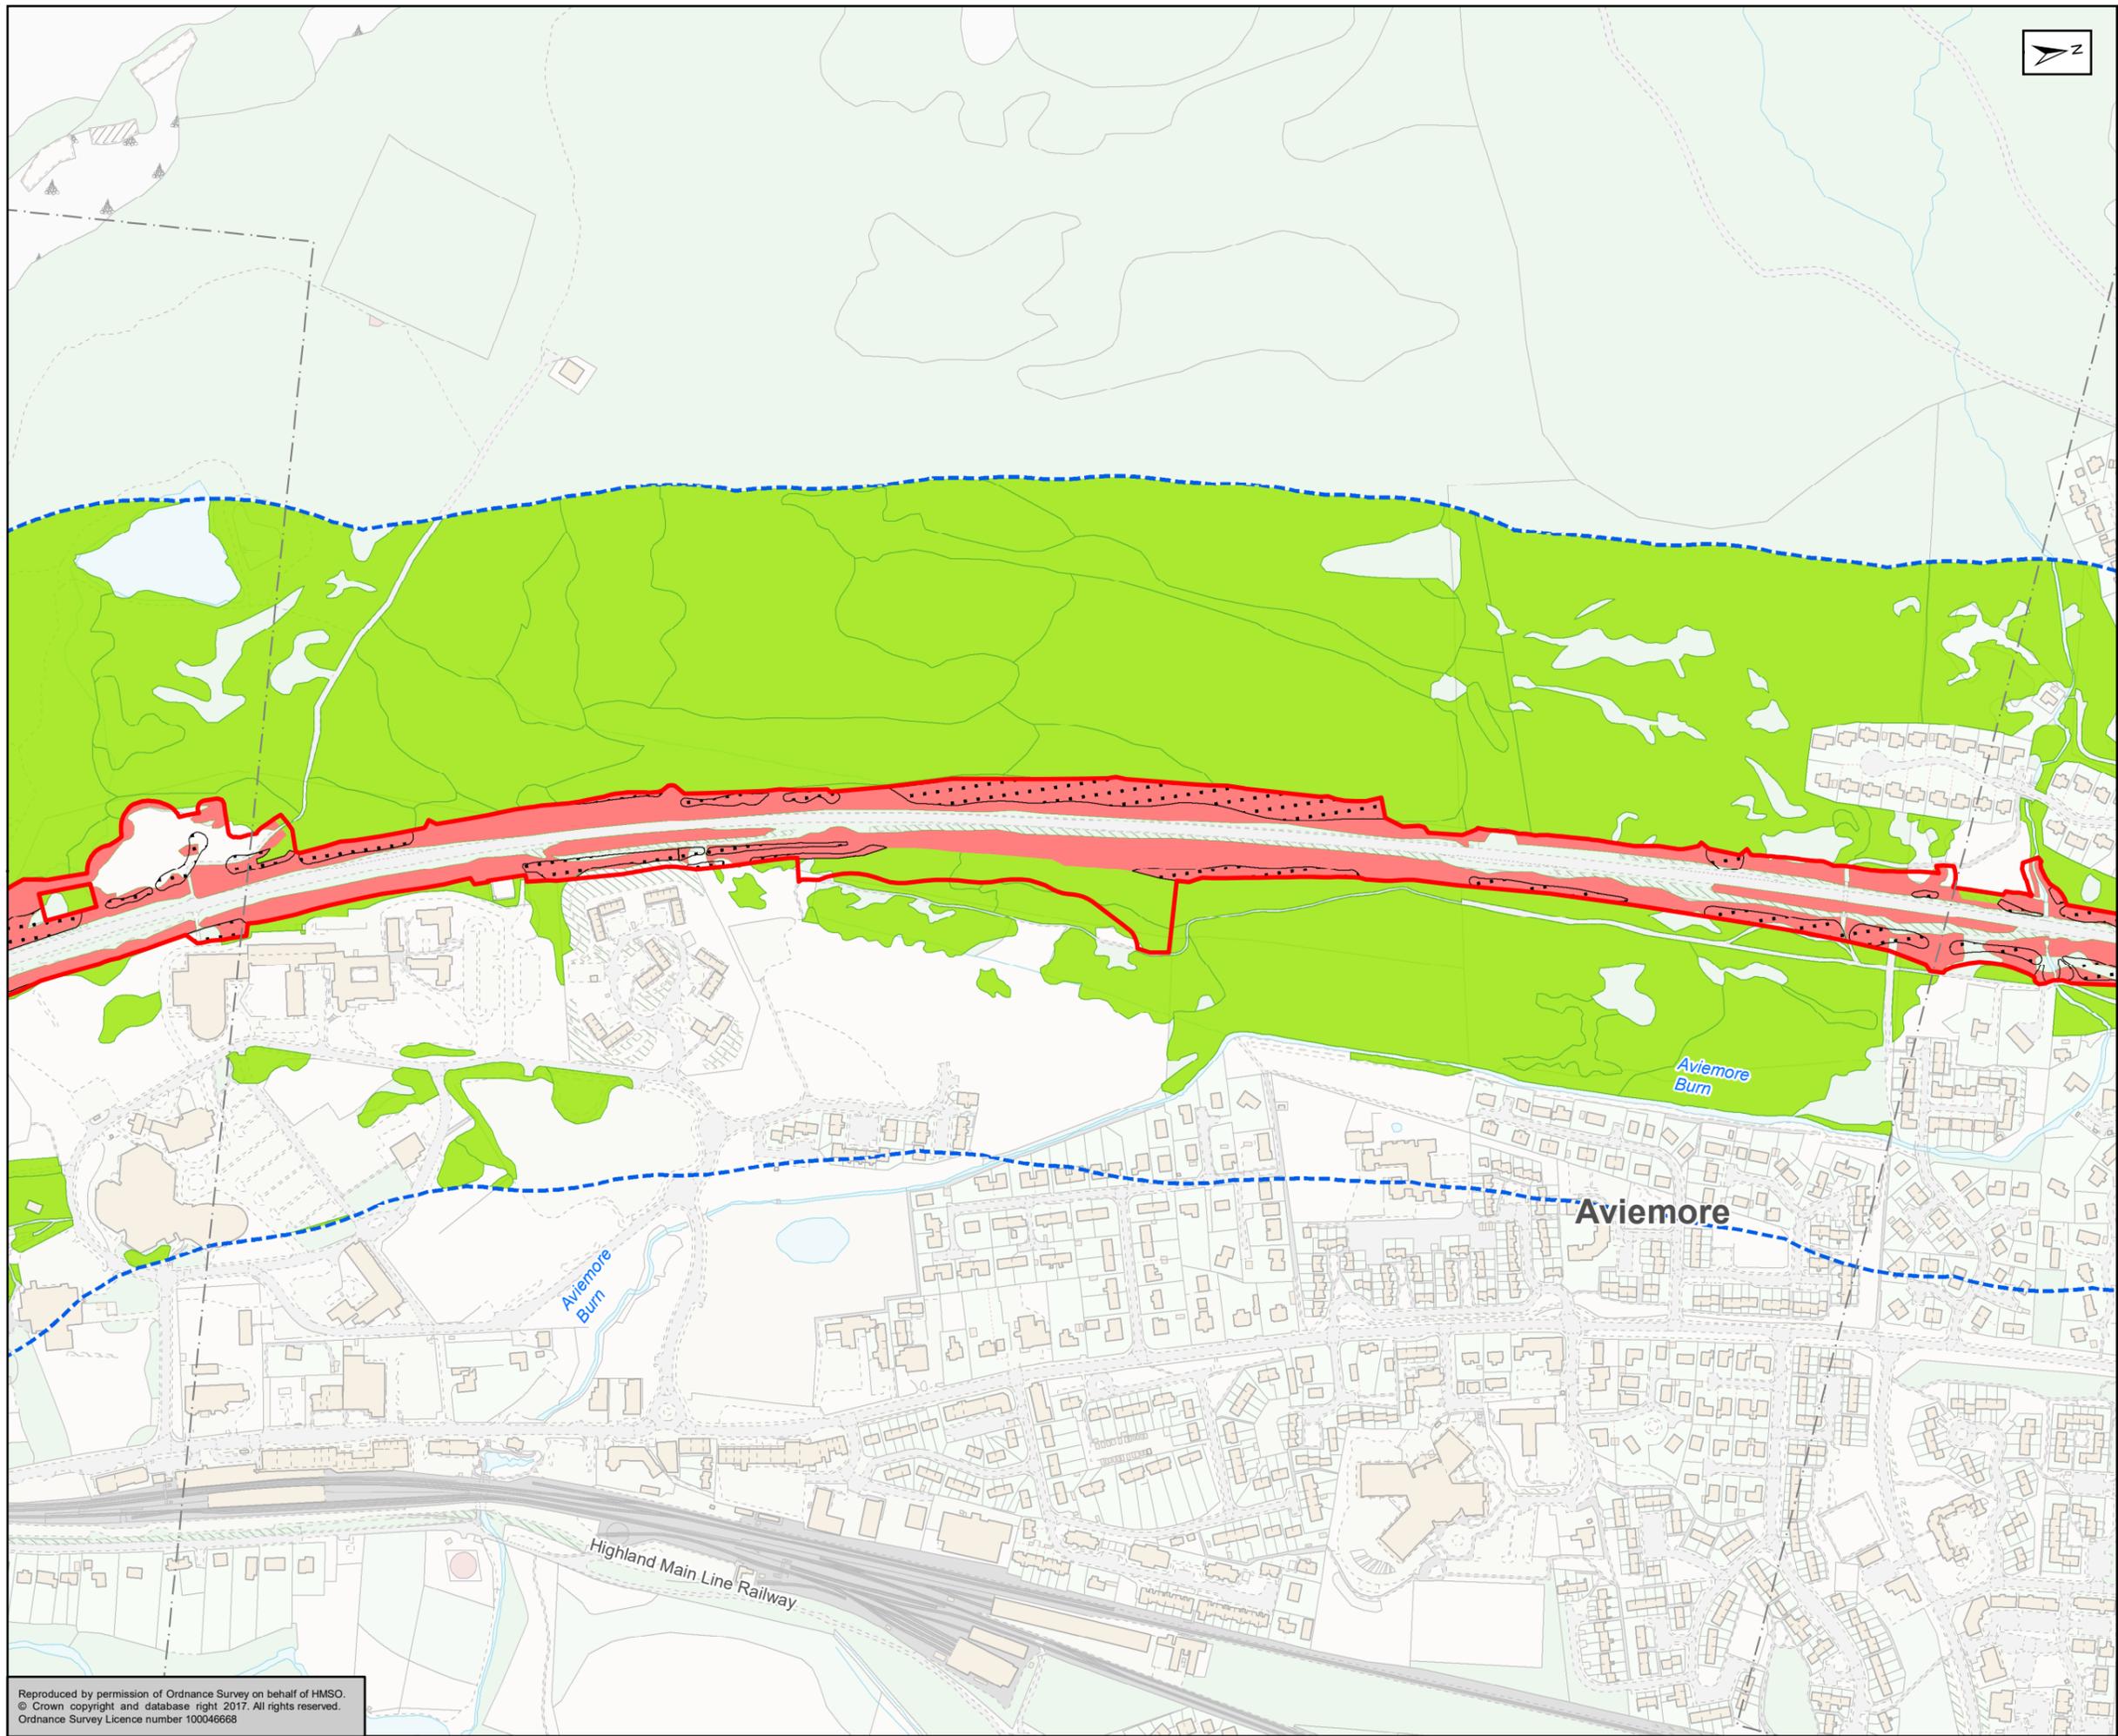

- Land Made Available
- Proposed Mitigation Planting on AWI Sites
- Proposed Mitigation Planting on Non AWI Sites
- 250m Study Area
- Loss of Existing Woodland
- Existing Woodland

Areas of existing woodland derived from Phase 1 mapping shown in Figure 12.3

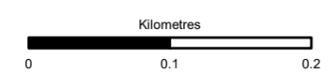

Status: FINAL      Substantively: B

Client: **TRANSPORT SCOTLAND**  
COMHDHAIL ALBA





**ATKINS** mouchel

Figure 12.23a  
Woodland Loss and  
Mitigation Planting  
Sheet 5 of 17


Scale	1:5,000	Drawn	LHu	Checked	RM	Approved	ROB	Authorised	SB
Document Number	Project		Originator		Volume		Revision		
	A9P11-AMJ-EBD-H_ZZZZZ_XX-DR-GI-0692						P04		
Location	Type	Role	Number						

Reproduced by permission of Ordnance Survey on behalf of HMSO.  
© Crown copyright and database right 2017. All rights reserved.  
Ordnance Survey Licence number 100046668

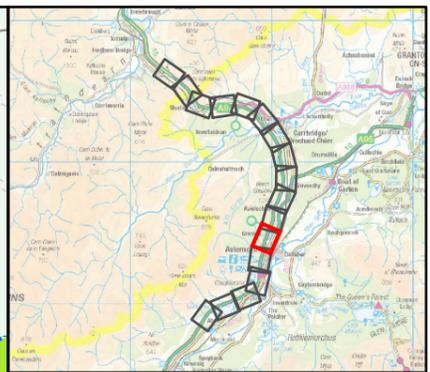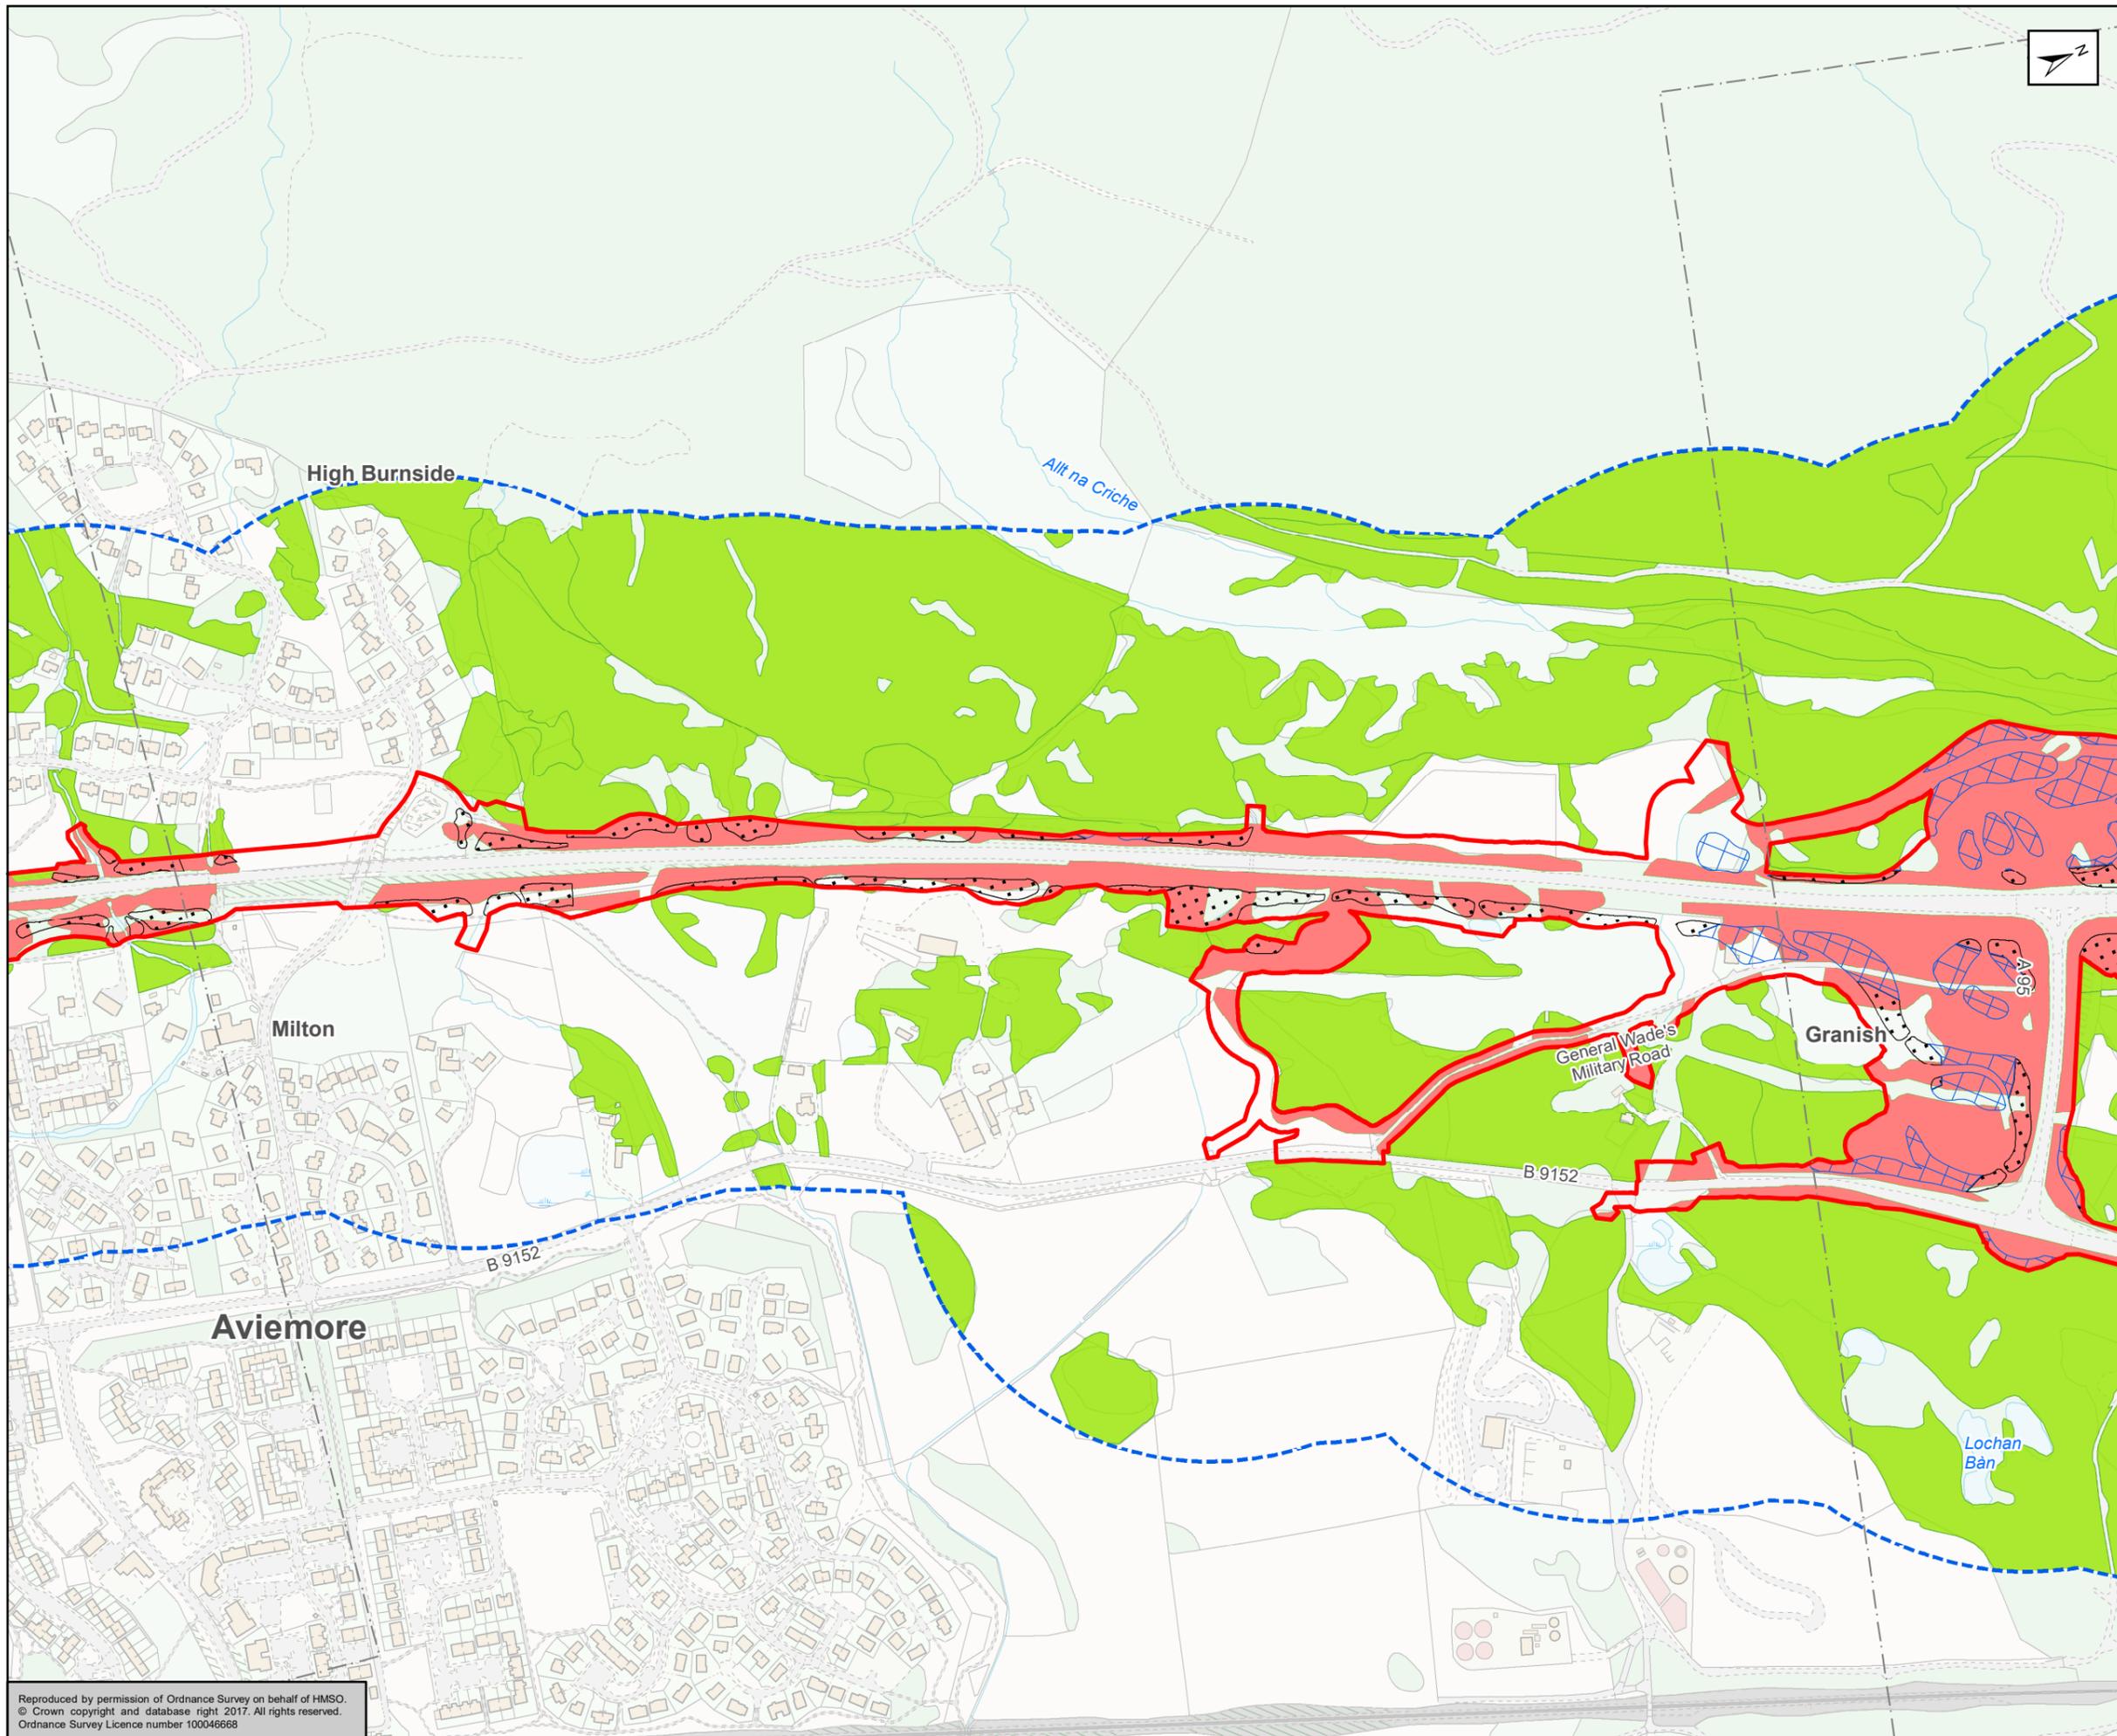

- Land Made Available
- Proposed Mitigation Planting on AWI Sites
- Proposed Mitigation Planting on Non AWI Sites
- 250m Study Area
- Loss of Existing Woodland
- Existing Woodland

Areas of existing woodland derived from Phase 1 mapping shown in Figure 12.3

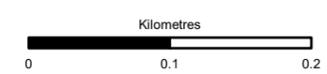



Status	Sensitivity
FINAL	B



**Figure 12.23a**  
Woodland Loss and Mitigation Planting  
Sheet 6 of 17


Scale	Drawn	Checked	Approved	Authorised
1:5,000	LHu	RM	ROB	SB
Document Number				Revision
A9P11-AMJ-EBD-H_ZZZZZ_XZ-DR-GI-0693				P04
Location	Type	Role	Number	

Reproduced by permission of Ordnance Survey on behalf of HMSO.  
© Crown copyright and database right 2017. All rights reserved.  
Ordnance Survey Licence number 100046668

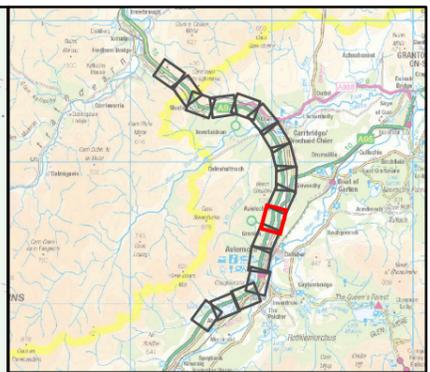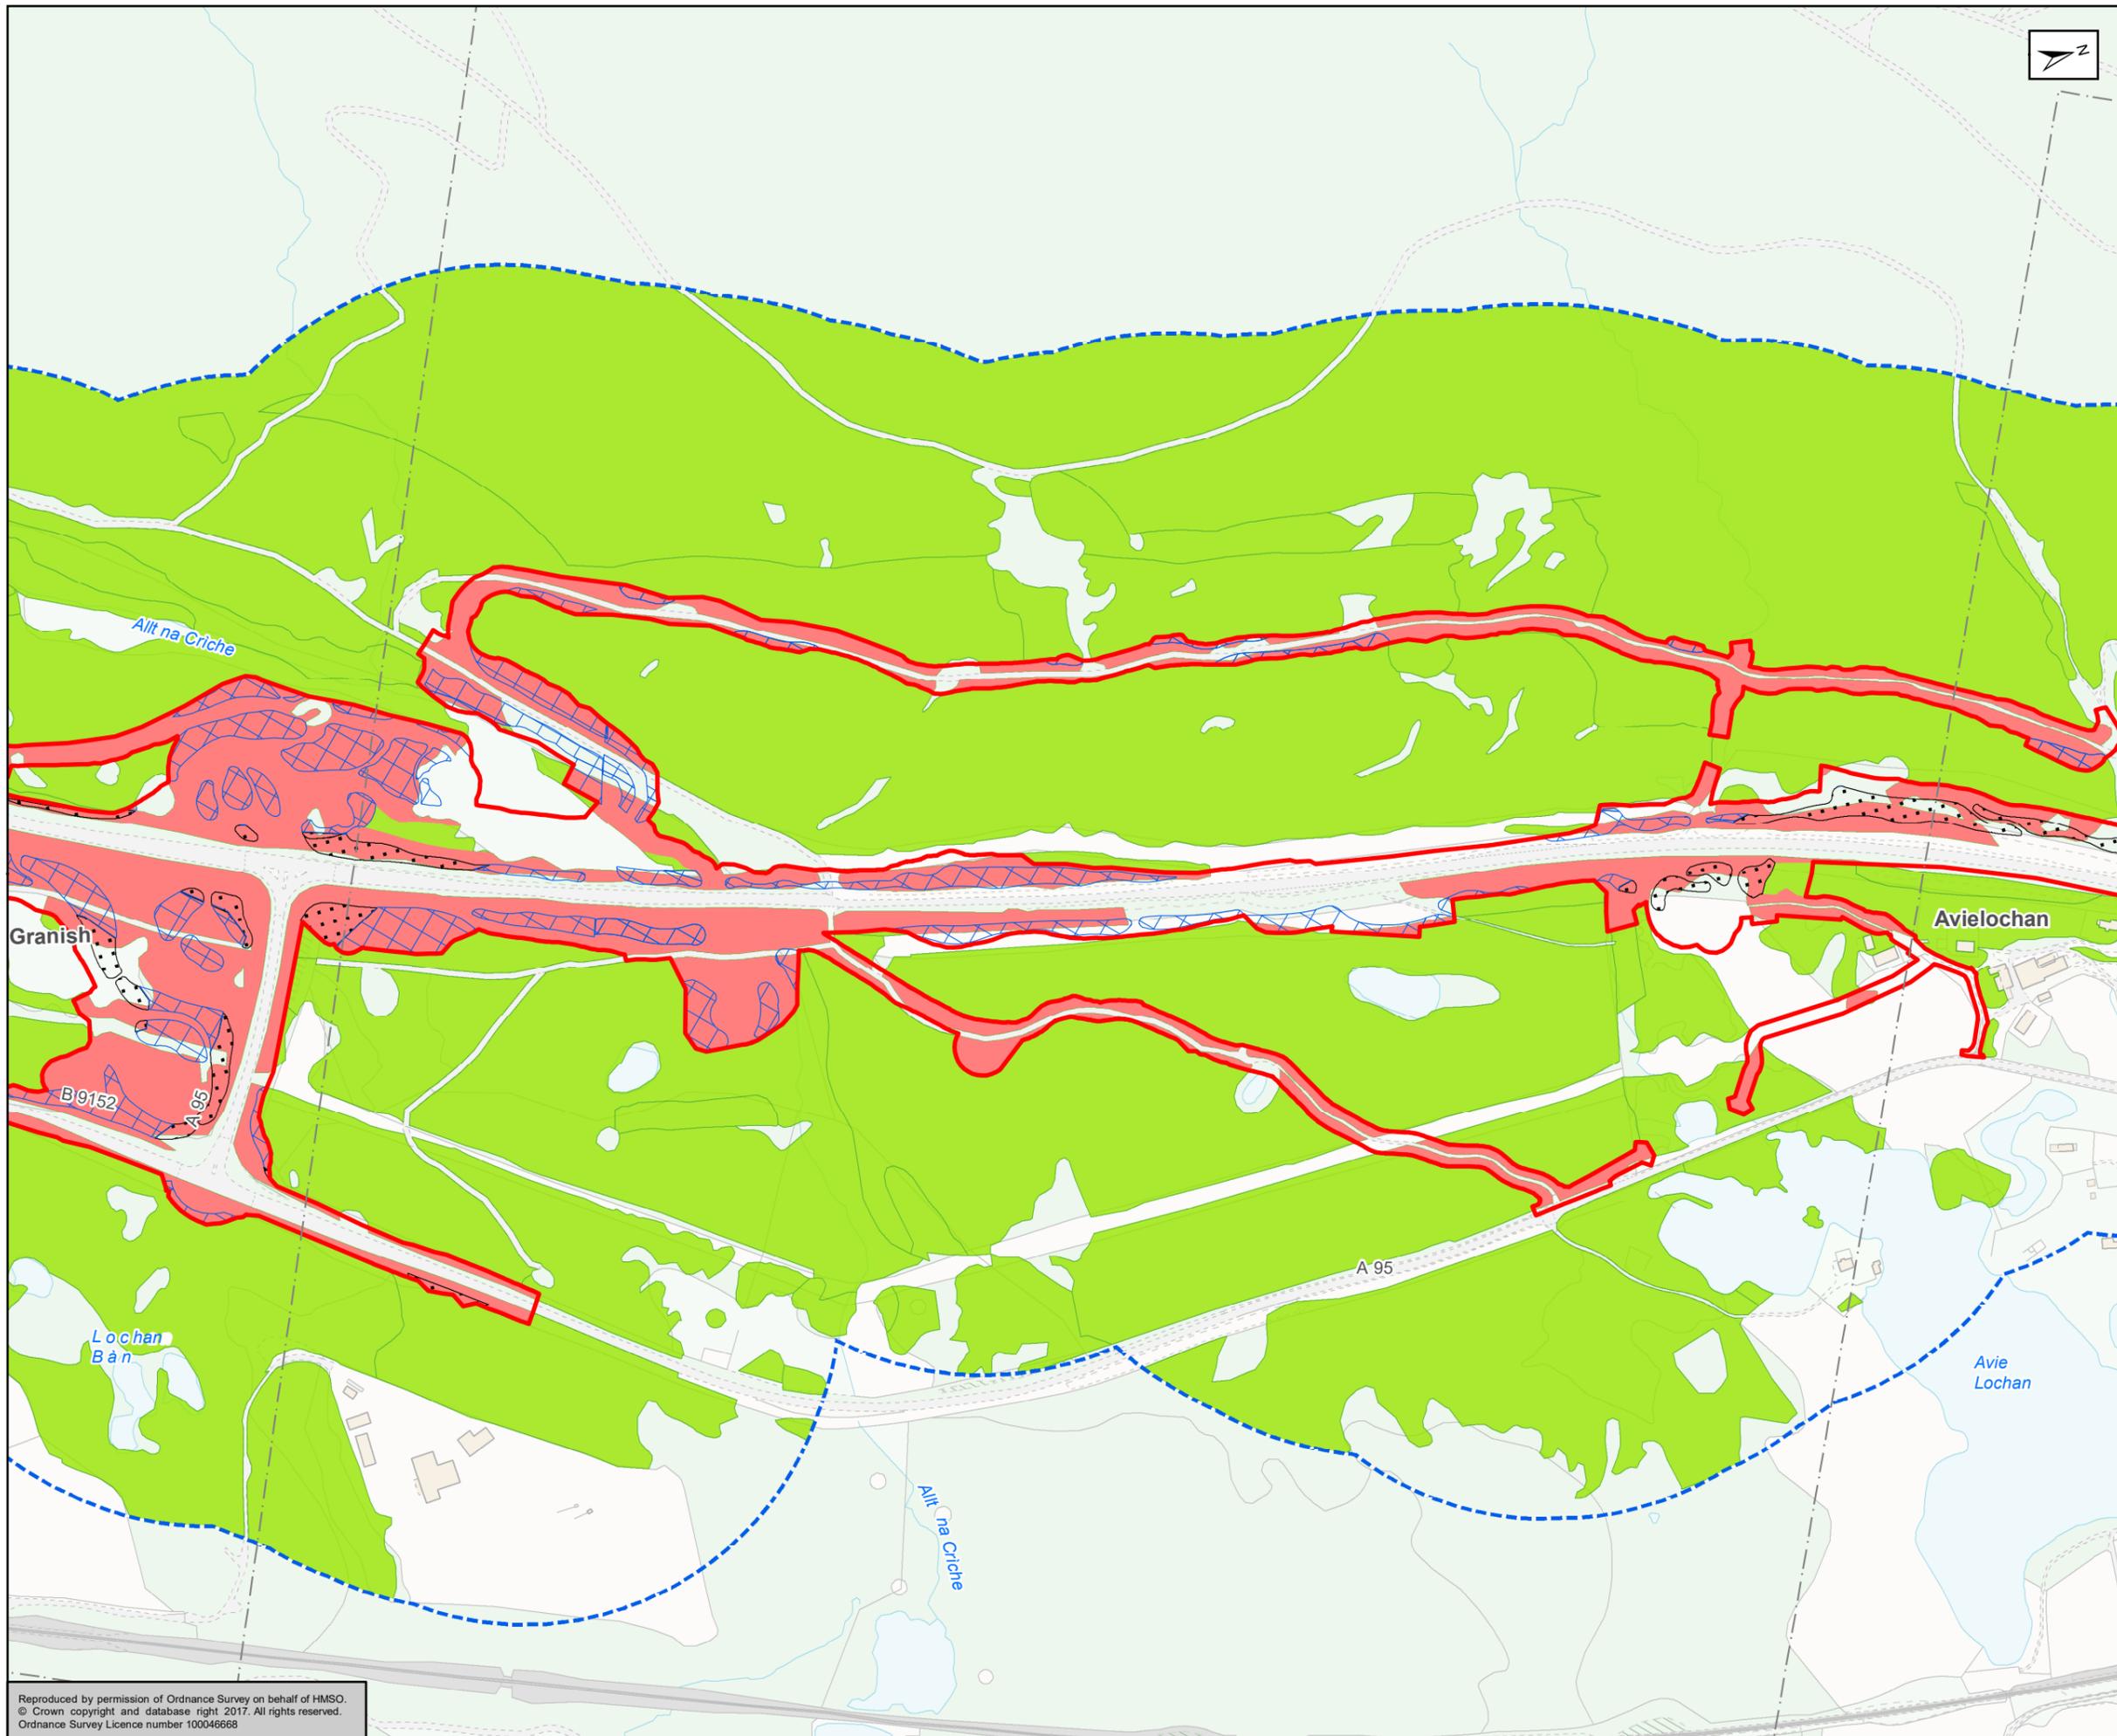

- Land Made Available
- Proposed Mitigation Planting on AWI Sites
- Proposed Mitigation Planting on Non AWI Sites
- 250m Study Area
- Loss of Existing Woodland
- Existing Woodland

Areas of existing woodland derived from Phase 1 mapping shown in Figure 12.3

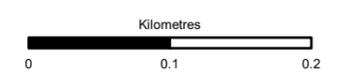

Status	Suitability
FINAL	B

**TRANSPORT SCOTLAND**  
 COMHDHAIL ALBA



**A9**  
**DUALLING**  
 PERTH TO INVERNESS  
 Dalraddy to Stochd

**ATKINS mouchel**

**Figure 12.23a**  
**Woodland Loss and**  
**Mitigation Planting**  
**Sheet 7 of 17**

Scale	Drawn	Checked	Approved	Authorised
1:5,000	LHu	RM	ROB	SB
Document Number	Project	Originator	Volume	Revision
	A9P11-AMJ-EBD-H_ZZZZZ_XX-DR-GI-0694			P04
Location	Type	Role	Number	

Reproduced by permission of Ordnance Survey on behalf of HMSO.  
 © Crown copyright and database right 2017. All rights reserved.  
 Ordnance Survey Licence number 100046668

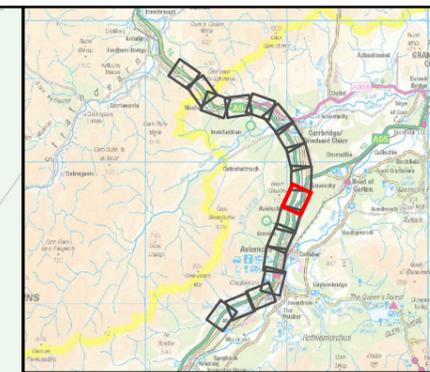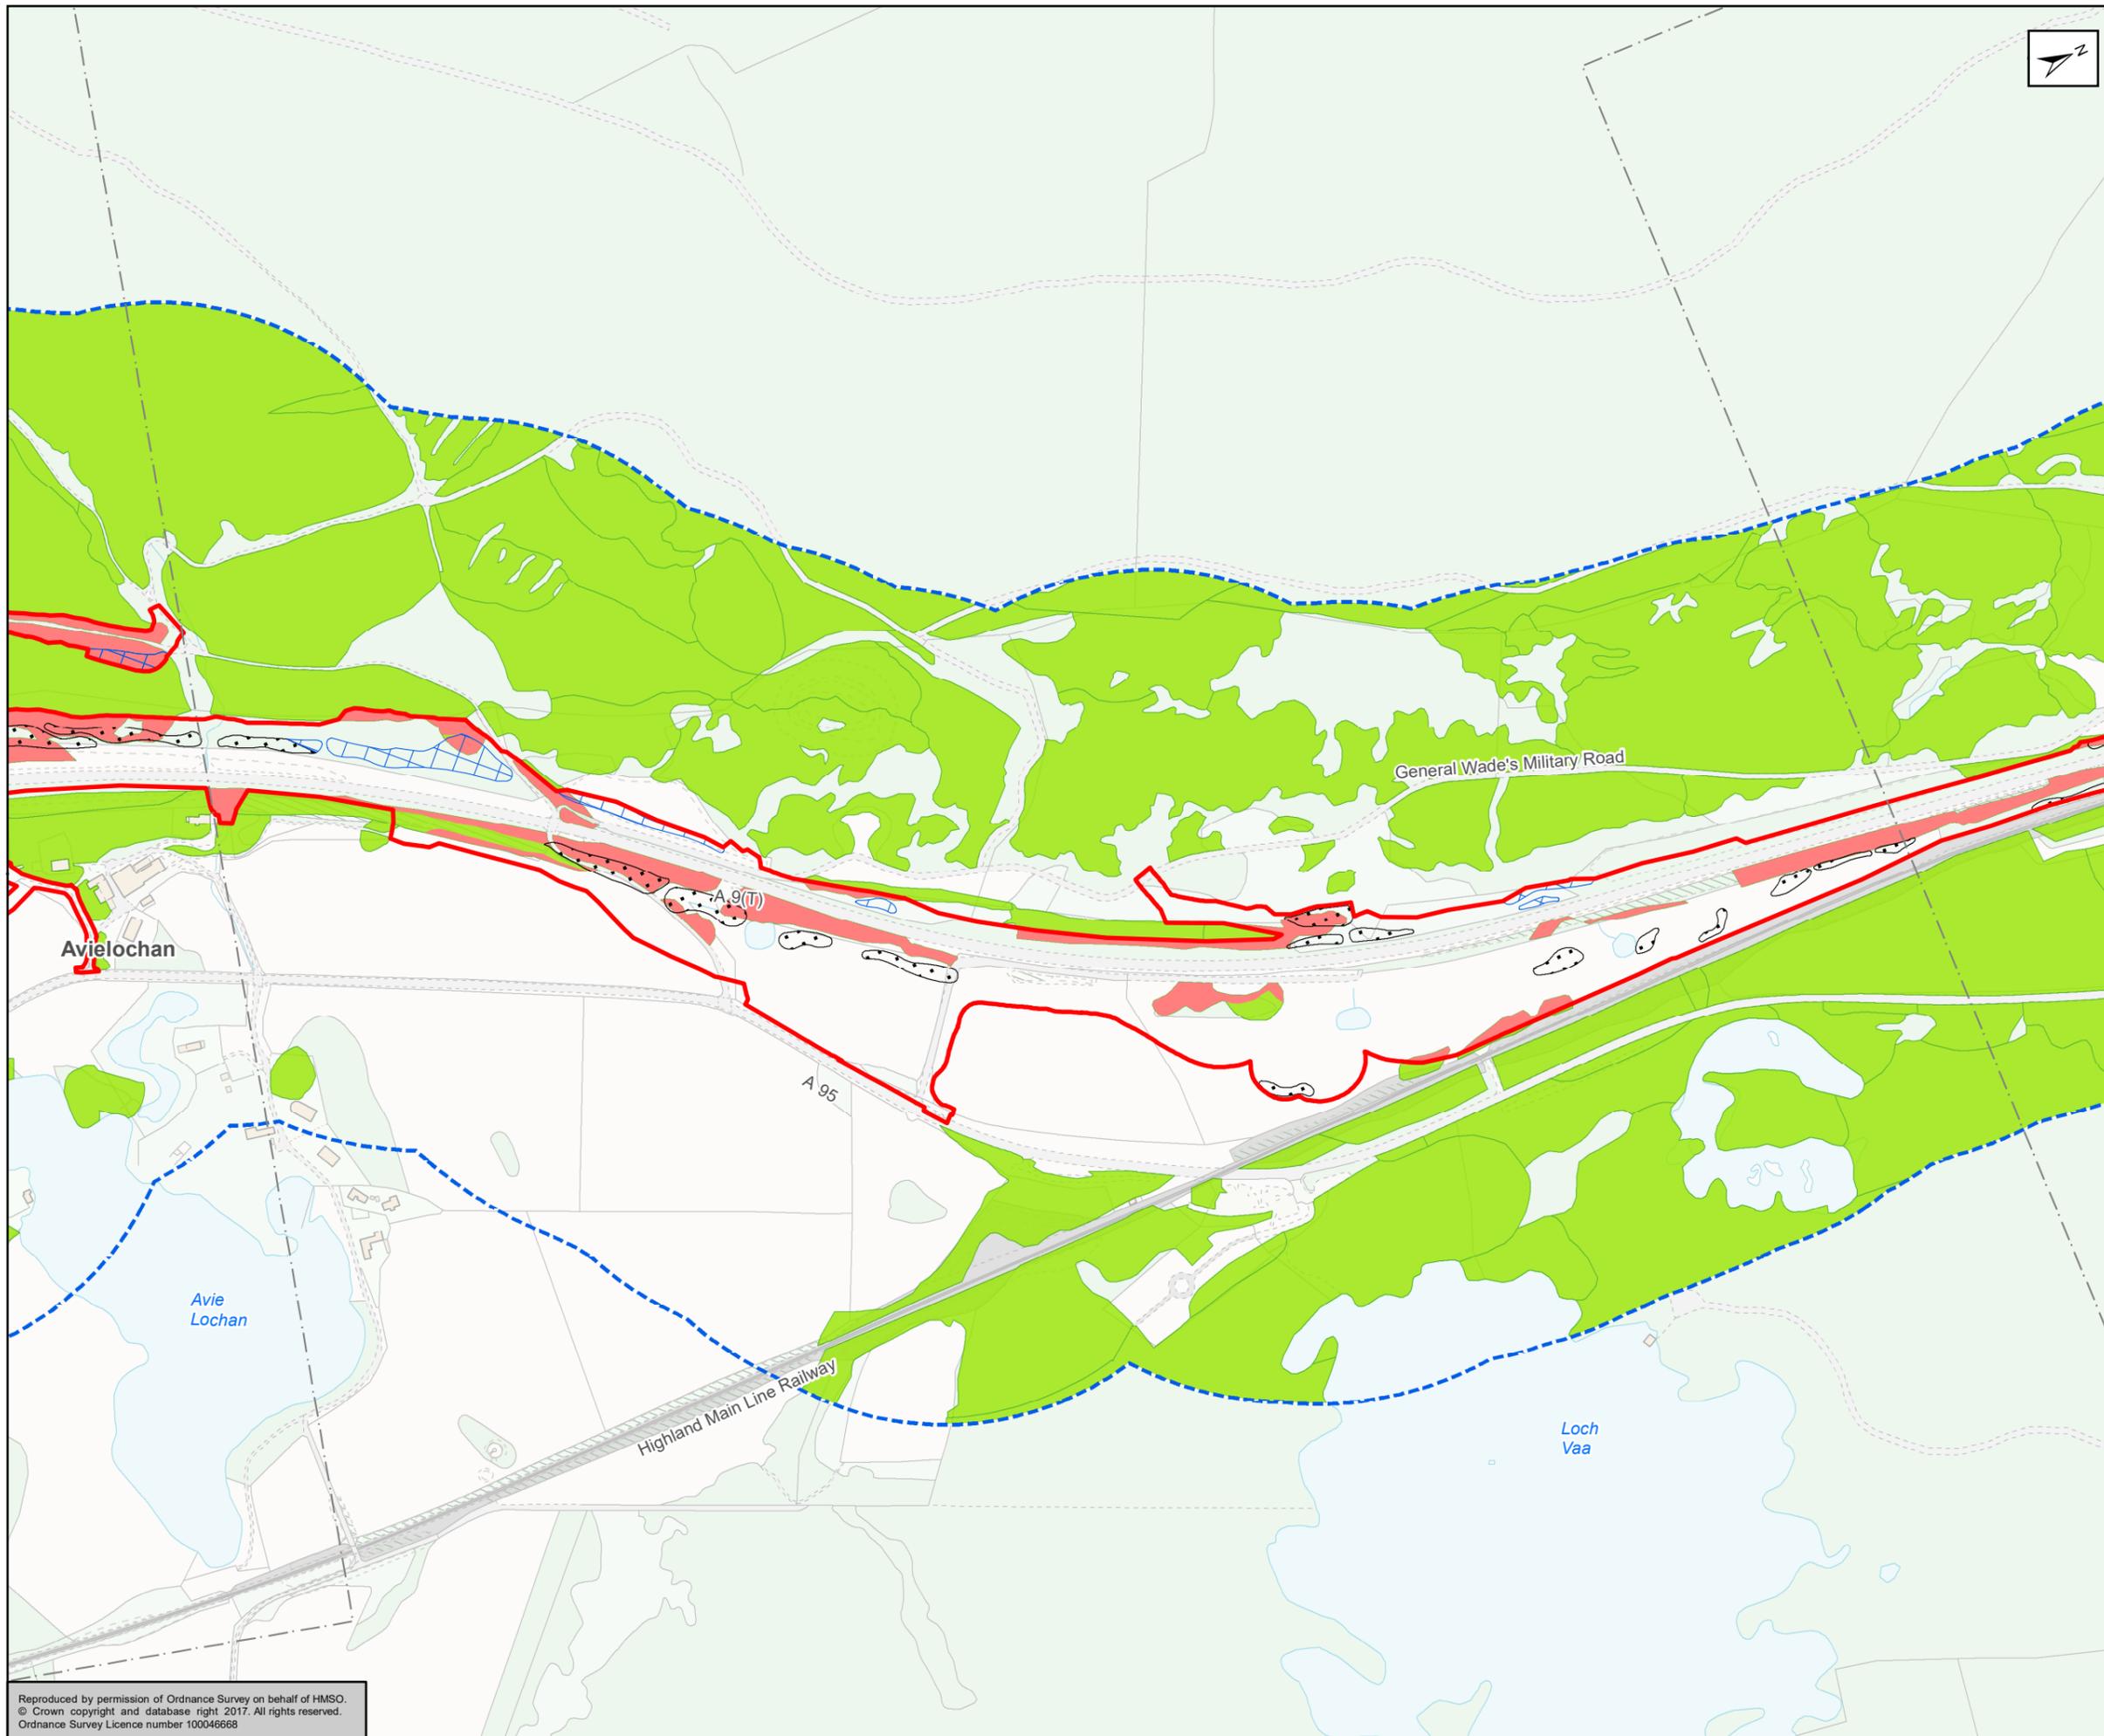

- Land Made Available
- Proposed Mitigation Planting on AWI Sites
- Proposed Mitigation Planting on Non AWI Sites
- 250m Study Area
- Loss of Existing Woodland
- Existing Woodland

Areas of existing woodland derived from Phase 1 mapping shown in Figure 12.3

Kilometres

0      0.1      0.2



Status	Suitability
FINAL	B



**Figure 12.23a**  
Woodland Loss and Mitigation Planting  
Sheet 8 of 17


Scale	Drawn	Checked	Approved	Authorised
1:5,000	LHu	RM	ROB	SB
Document Number	Project	Originator	Volume	Revision
	A9P11-AMJ-EBD-H_ZZZZZ_XX-DR-GI-0695			P04
Location	Type	Role	Number	

Reproduced by permission of Ordnance Survey on behalf of HMSO.  
© Crown copyright and database right 2017. All rights reserved.  
Ordnance Survey Licence number 100046668

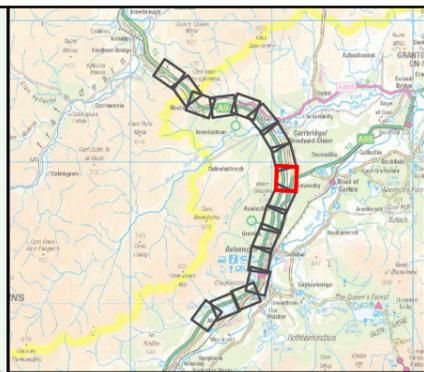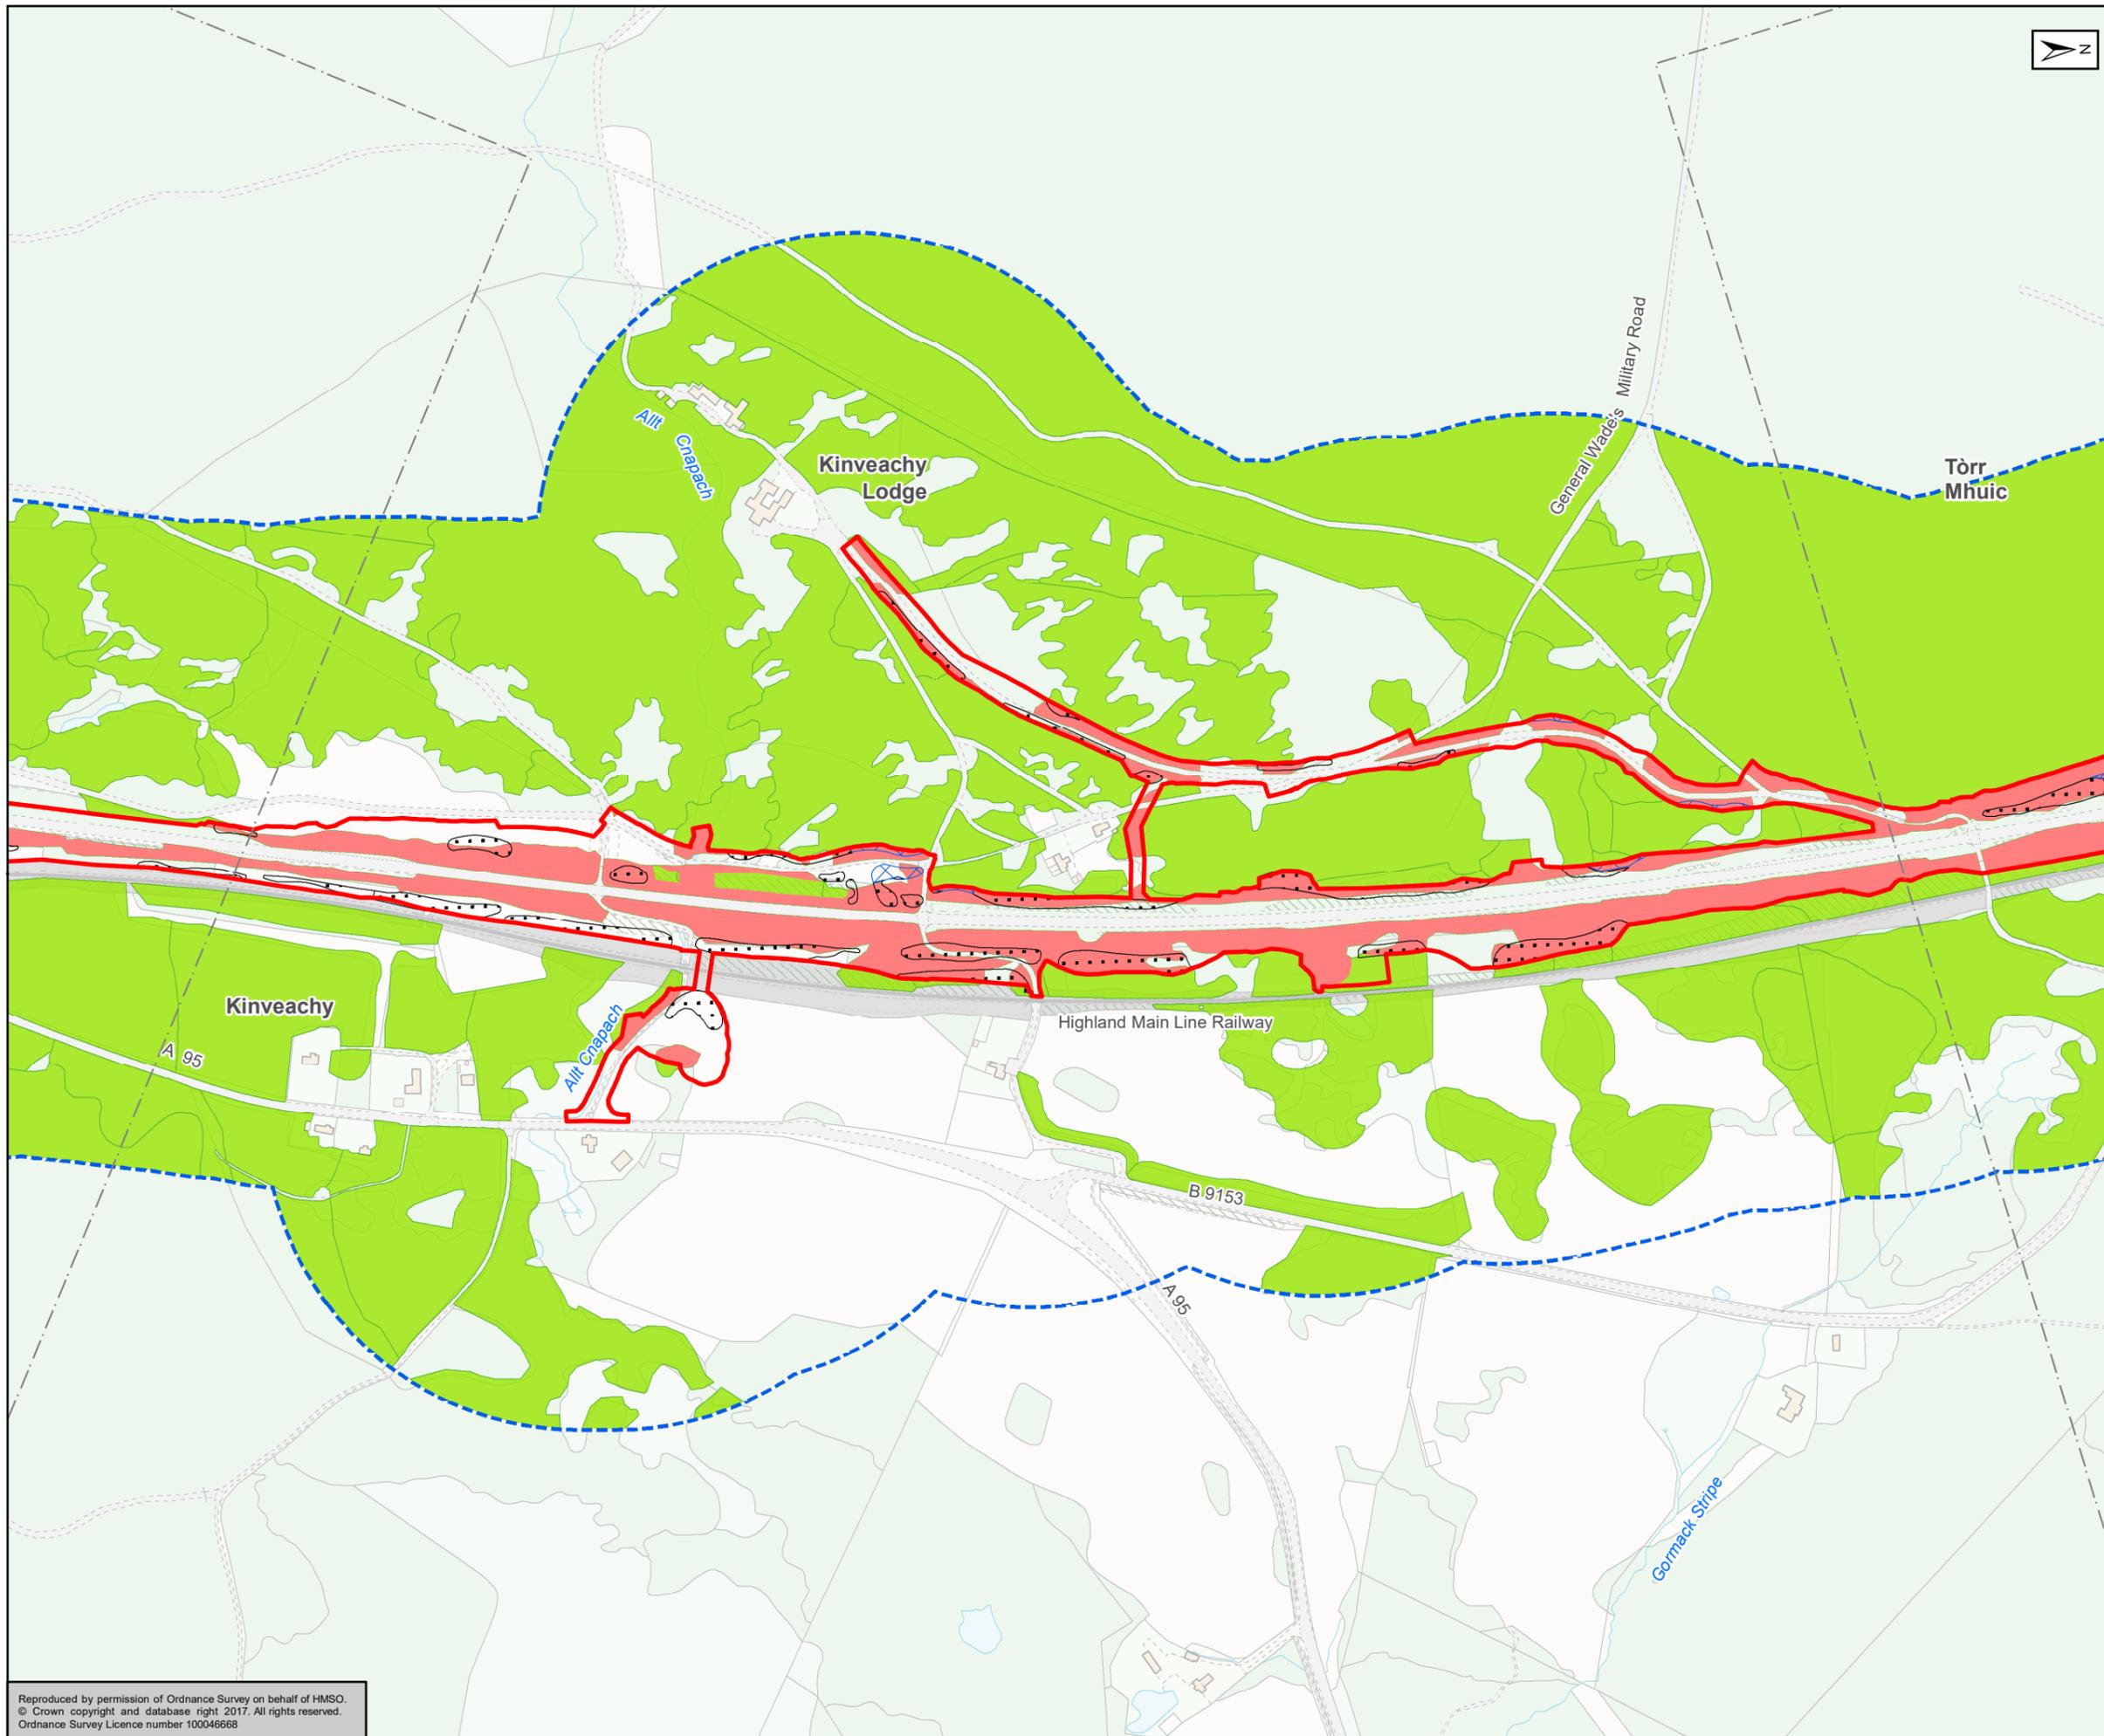

- Land Made Available
- Proposed Mitigation Planting on AWI Sites
- Proposed Mitigation Planting on Non AWI Sites
- 250m Study Area
- Loss of Existing Woodland
- Existing Woodland

Areas of existing woodland derived from Phase 1 mapping shown in Figure 12.3

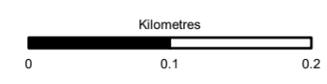

Status: FINAL      Sub-study: B

Client: **TRANSPORT SCOTLAND**  
COMHDHAIL ALBA

**A9**  
DUALLING  
PERTH TO INVERNESS  
Dalraddy to Slochd

**ATKINS** mouchel

Figure 12.23a  
Woodland Loss and  
Mitigation Planting  
Sheet 9 of 17

Scale: 1:5,000	Drawn: LHu	Checked: RM	Approved: ROB	Authorised: SB
Document Number	Project	Originator	Volume	Revision
	A9P11-AMJ-EBD-H_ZZZZZ_XX-DR-GI-0696			P04
Location	Type	Role	Number	

Reproduced by permission of Ordnance Survey on behalf of HMSO.  
© Crown copyright and database right 2017. All rights reserved.  
Ordnance Survey Licence number 100046668