


- Land Made Available
- Proposed Mitigation Planting on AWI Sites
- Proposed Mitigation Planting on Non AWI Sites
- 250m Study Area
- Loss of Existing Woodland
- Existing Woodland

Areas of existing woodland derived from Phase 1 mapping shown in Figure 12.3

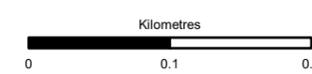



Status	Suitability
FINAL	B



**Figure 12.23a**  
Woodland Loss and Mitigation Planting  
Sheet 10 of 17


Scale	Drawn	Checked	Approved	Authorised
1:5,000	LHu	RM	ROB	SB
Document Number				Revision
Project		Originator		Volume
A9P11-AMJ-EBD-H_ZZZZZ_XZ-DR-GI-0697				P04
Location	Type	Role	Number	

Reproduced by permission of Ordnance Survey on behalf of HMSO.  
© Crown copyright and database right 2017. All rights reserved.  
Ordnance Survey Licence number 100046668

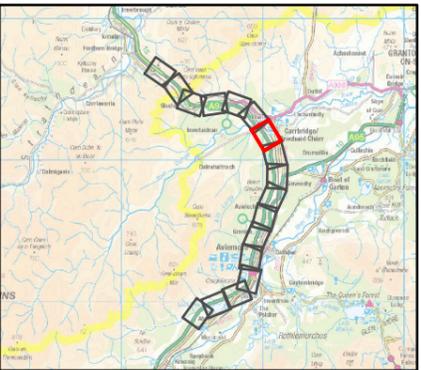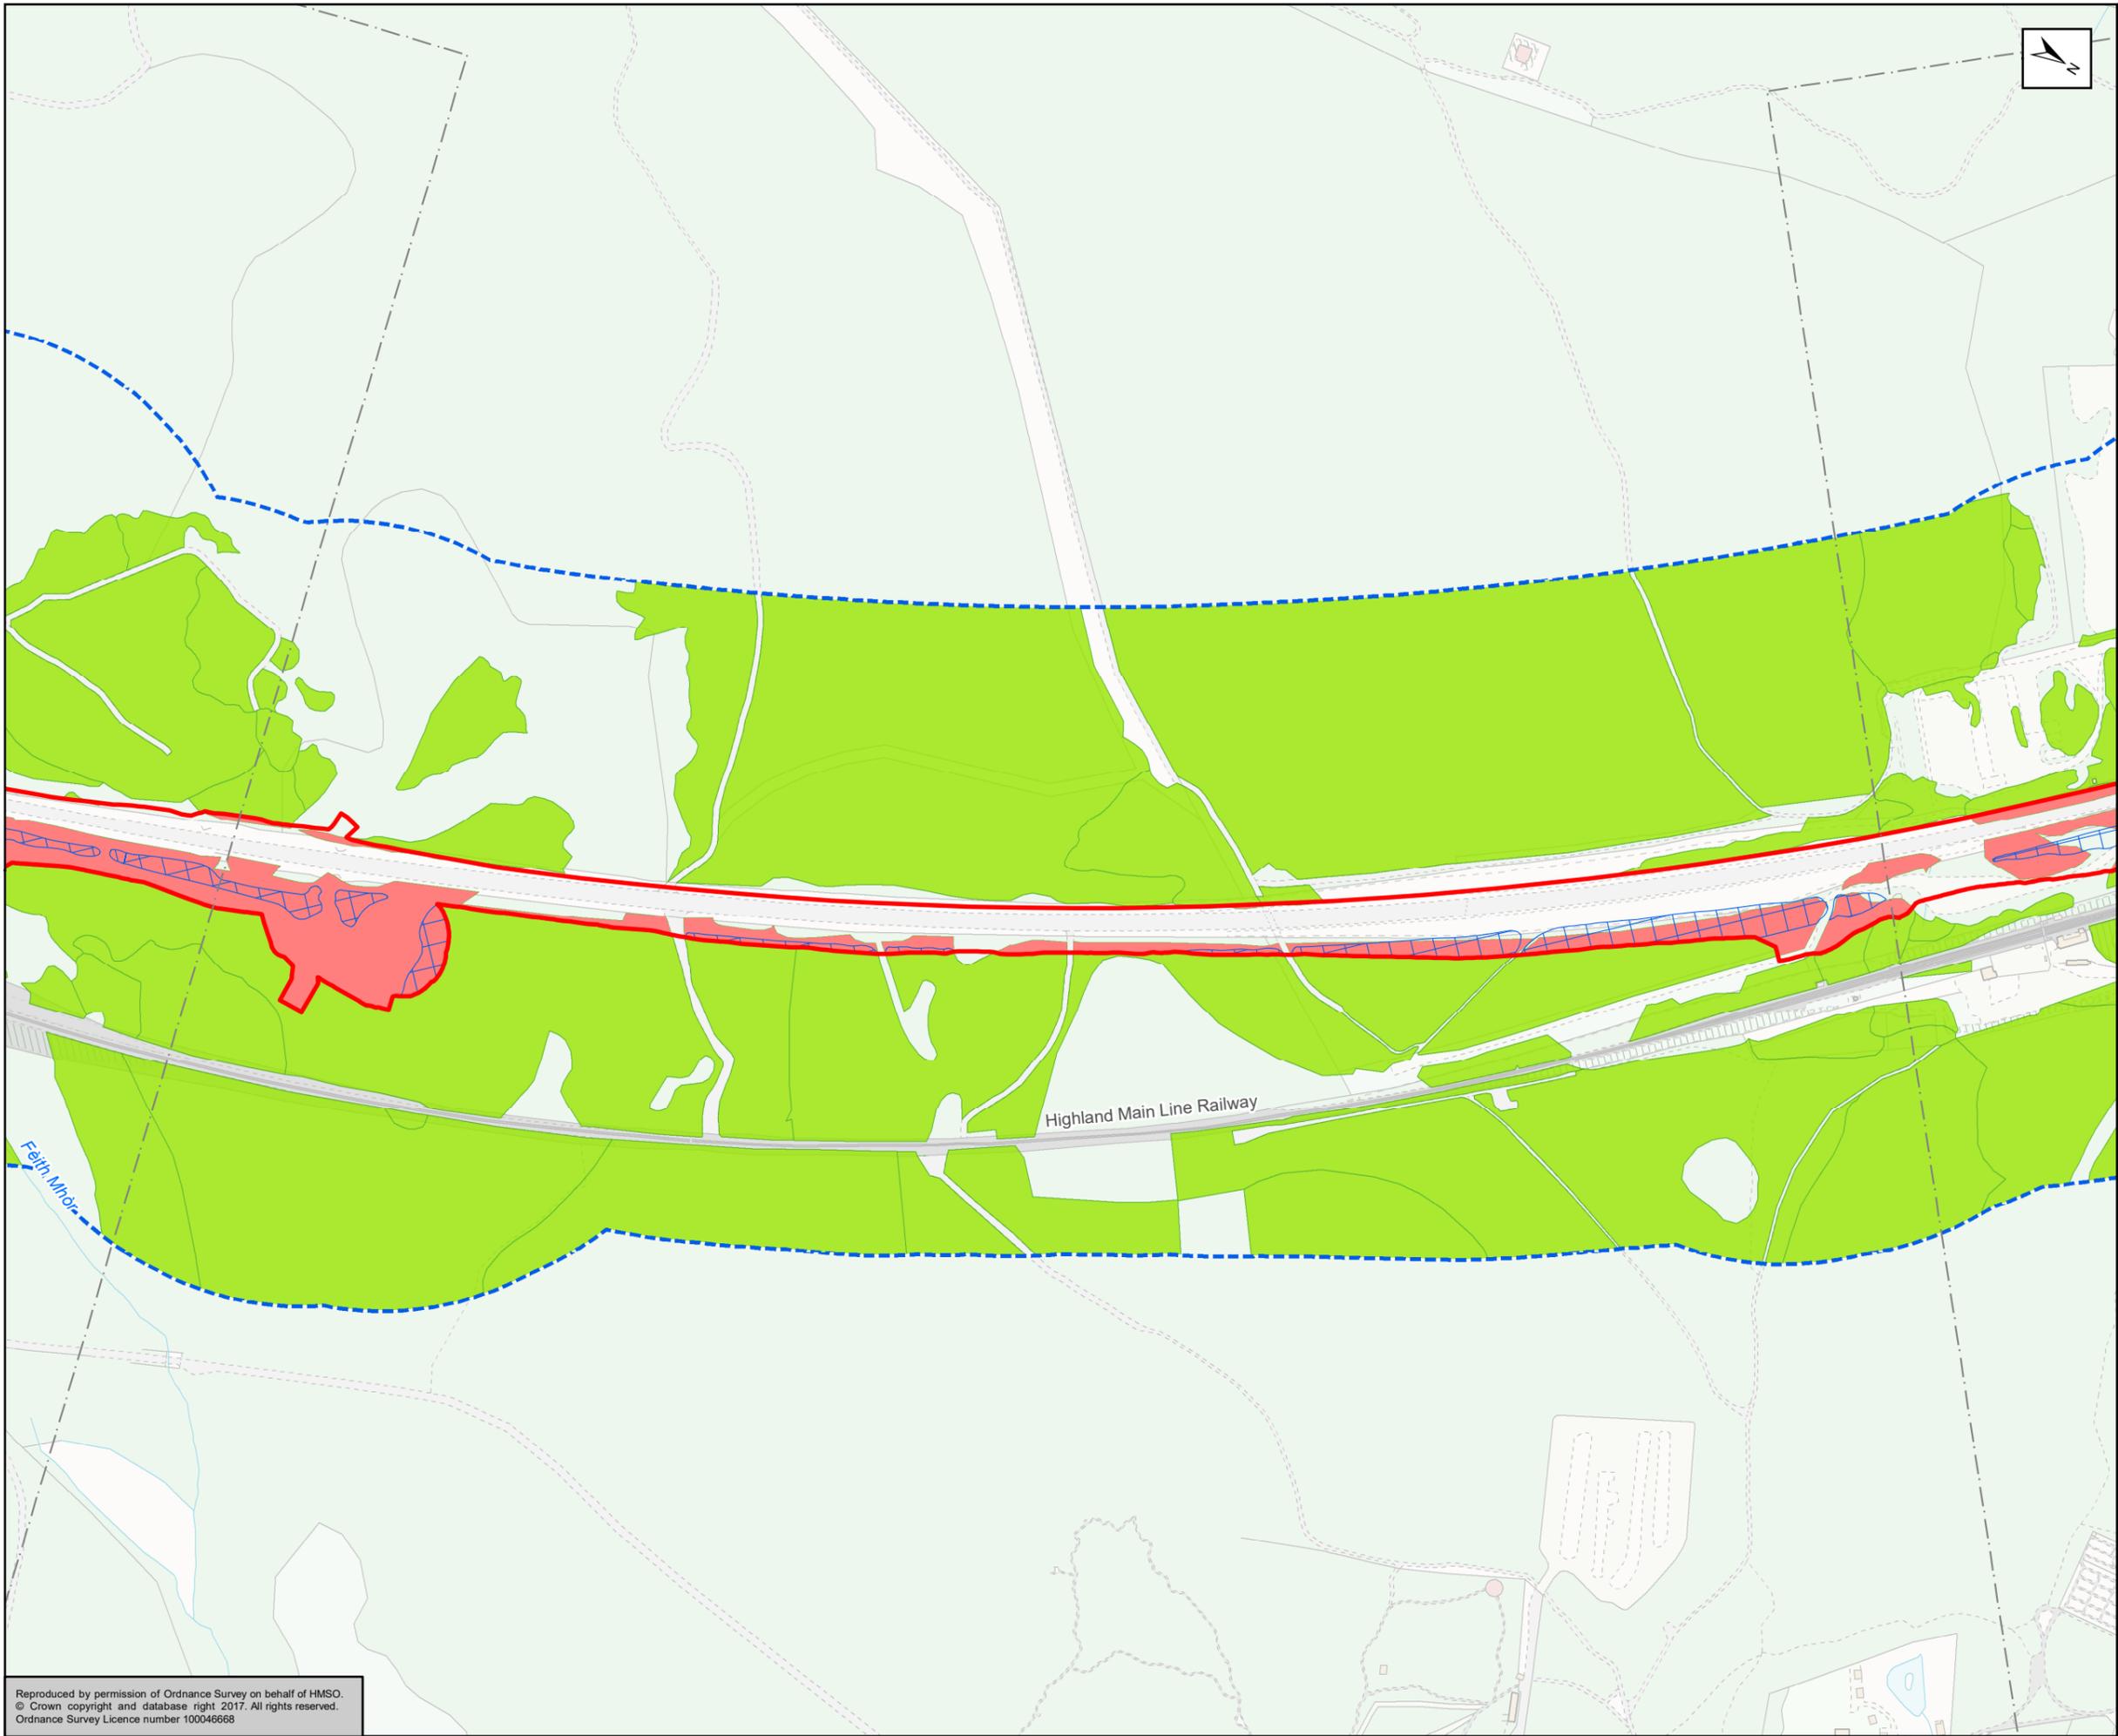

- Land Made Available
- Proposed Mitigation Planting on AWI Sites
- 250m Study Area
- Loss of Existing Woodland
- Existing Woodland

Areas of existing woodland derived from Phase 1 mapping shown in Figure 12.3

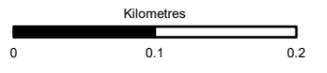



Status	Suitability
FINAL	B



**Figure 12.23a**  
Woodland Loss and Mitigation Planting  
Sheet 11 of 17


Scale	Drawn	Checked	Approved	Authorised
1:5,000	LHu	RM	ROB	SB
Document Number				Revision
Project		Originator		Volume
A9P11-AMJ-EBD-H_ZZZZZ_XX-DR-GI-0698				P04
Location	Type	Role	Number	

Reproduced by permission of Ordnance Survey on behalf of HMSO.  
© Crown copyright and database right 2017. All rights reserved.  
Ordnance Survey Licence number 100046668

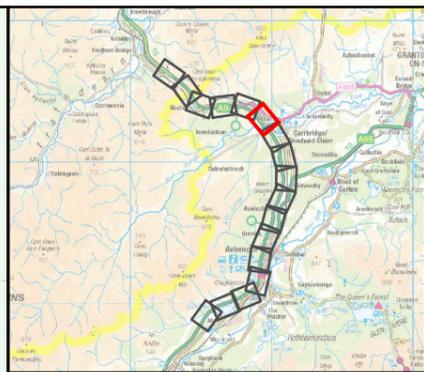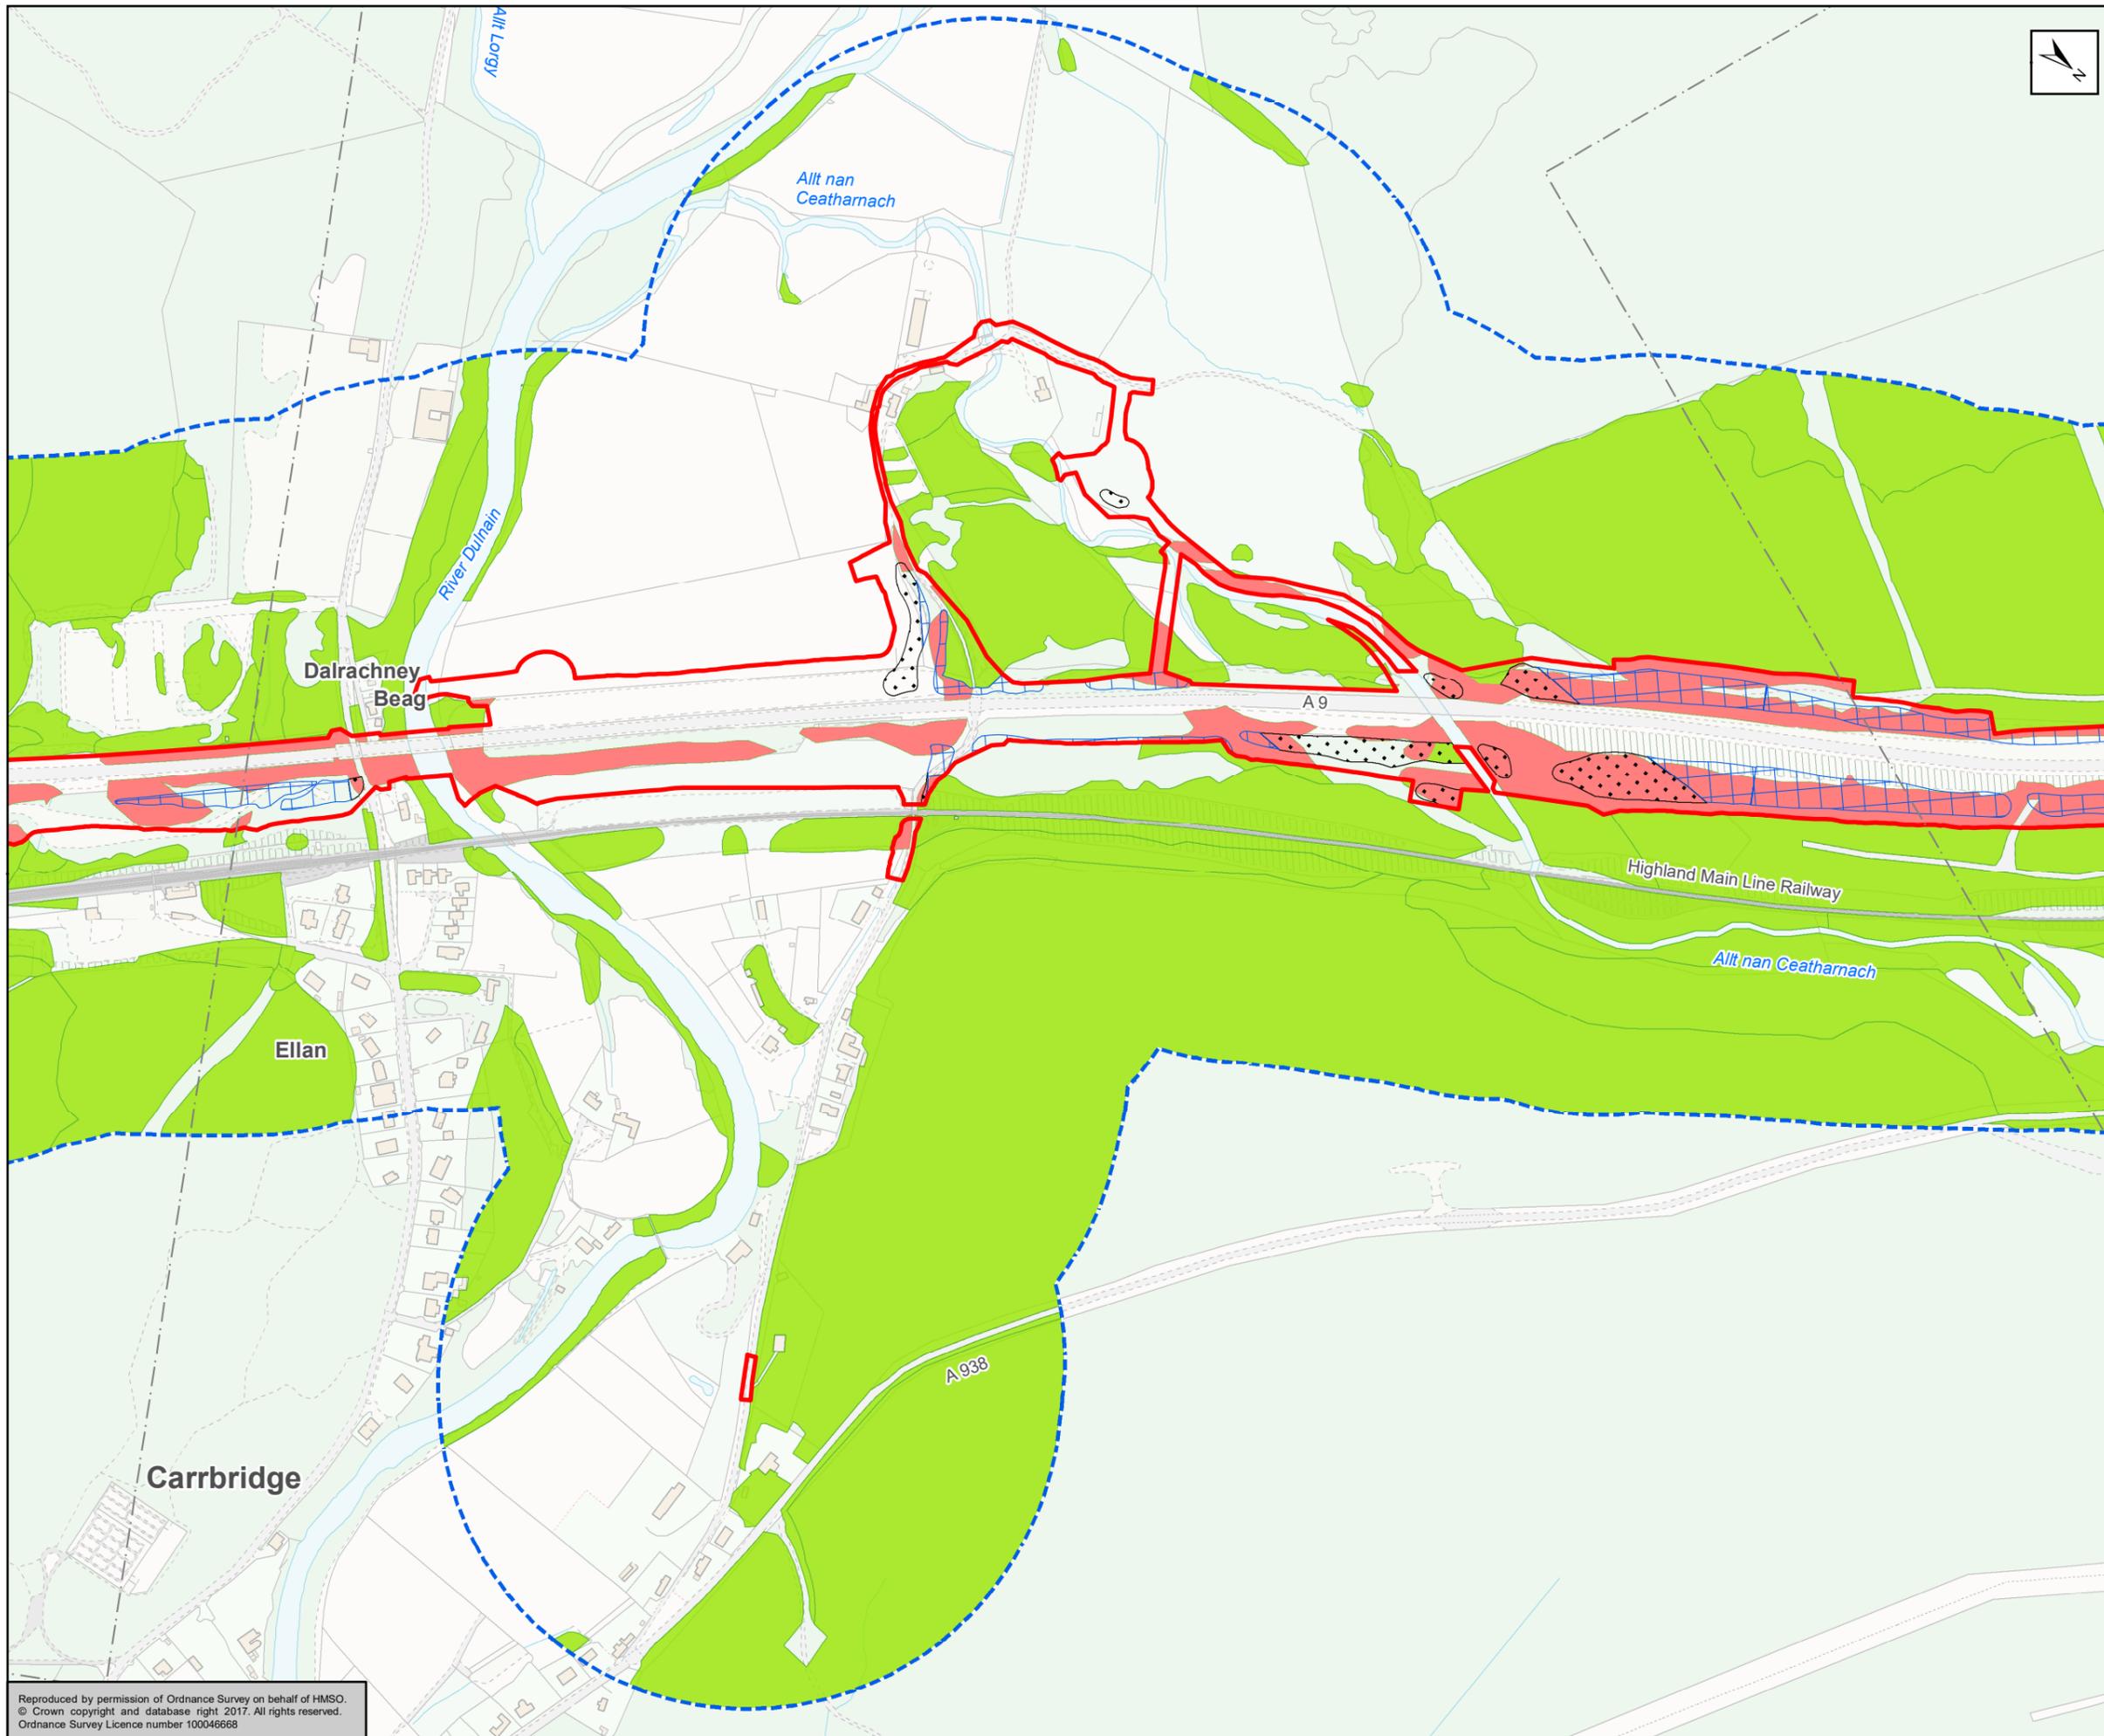

- Land Made Available
- Proposed Mitigation Planting on AWI Sites
- Proposed Mitigation Planting on Non AWI Sites
- 250m Study Area
- Loss of Existing Woodland
- Existing Woodland

Areas of existing woodland derived from Phase 1 mapping shown in Figure 12.3

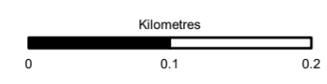

Status: FINAL      Substantivity: B

Client: **TRANSPORT SCOTLAND**  
COMHDHAIL ALBA





**ATKINS** mouchel

Figure 12.23a  
Woodland Loss and  
Mitigation Planting  
Sheet 12 of 17


Scale 1:5,000	Drawn LHu	Checked RM	Approved ROB	Authorised SB
Document Number A9P11-AMJ-EBD-H_ZZZZZ_XX-DR-GI-0699				Revision P04
Project	Originator	Volume	Location   Type   Role   Number	

Reproduced by permission of Ordnance Survey on behalf of HMSO.  
© Crown copyright and database right 2017. All rights reserved.  
Ordnance Survey Licence number 100046668

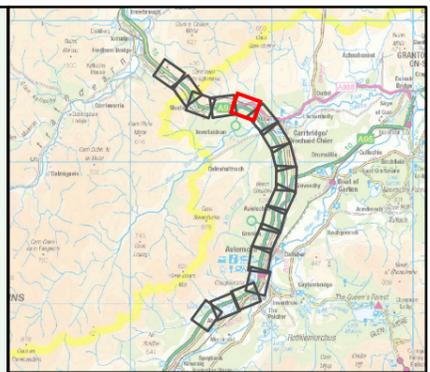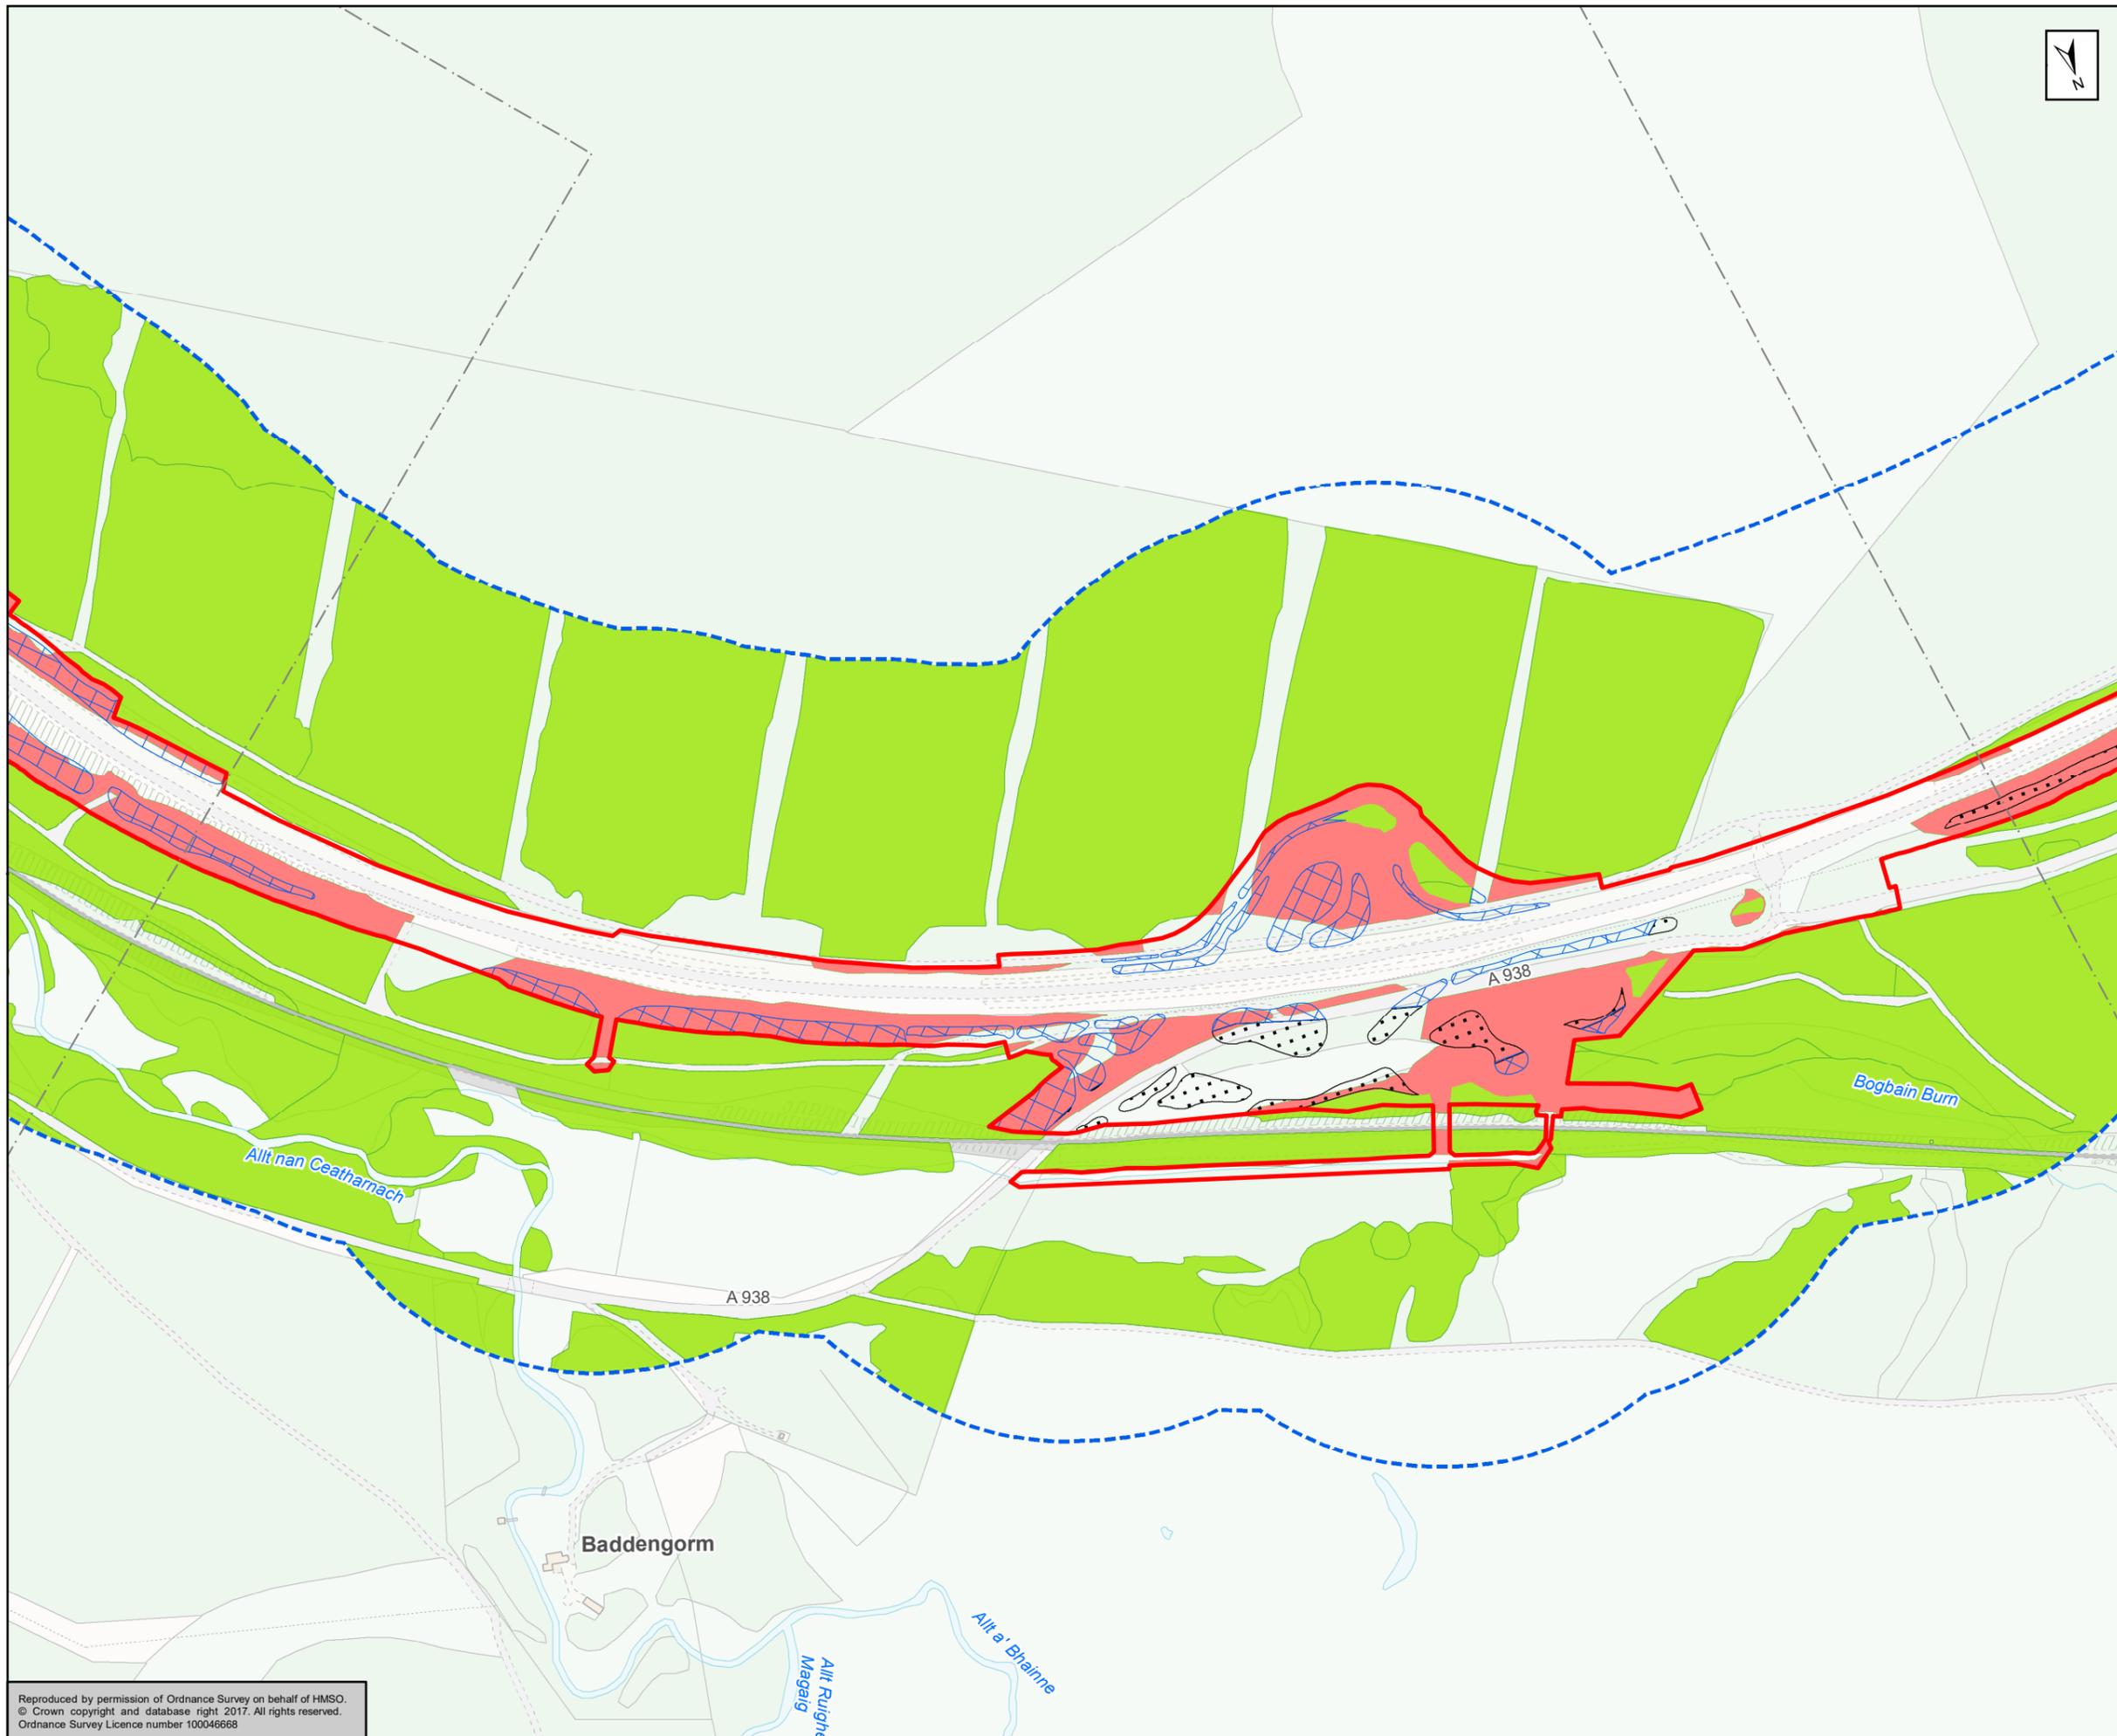

- Land Made Available
- Proposed Mitigation Planting on AWI Sites
- Proposed Mitigation Planting on Non AWI Sites
- 250m Study Area
- Loss of Existing Woodland
- Existing Woodland

Areas of existing woodland derived from Phase 1 mapping shown in Figure 12.3

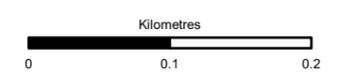

Status: FINAL      Sub-study: B

Client: **TRANSPORT SCOTLAND**  
COMHDHAIL ALBA





**ATKINS** mouchel

Figure 12.23a  
Woodland Loss and Mitigation Planting  
Sheet 13 of 17


Scale 1:5,000	Drawn LHu	Checked RM	Approved ROB	Authorised SB
Document Number A9P11-AMJ-EBD-H_ZZZZZ_XX-DR-GI-0700	Project A9P11-AMJ-EBD-H_ZZZZZ_XX-DR-GI-0700	Originator A9P11-AMJ-EBD-H_ZZZZZ_XX-DR-GI-0700	Volume A9P11-AMJ-EBD-H_ZZZZZ_XX-DR-GI-0700	Revision P04
Location	Type	Role	Number	

Reproduced by permission of Ordnance Survey on behalf of HMSO.  
© Crown copyright and database right 2017. All rights reserved.  
Ordnance Survey Licence number 100046668

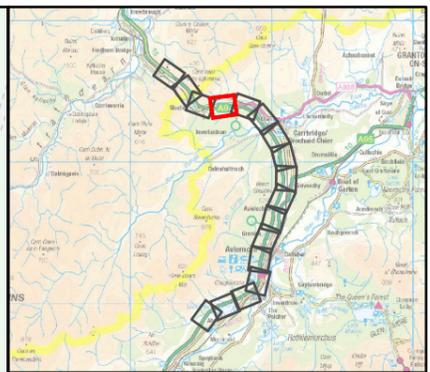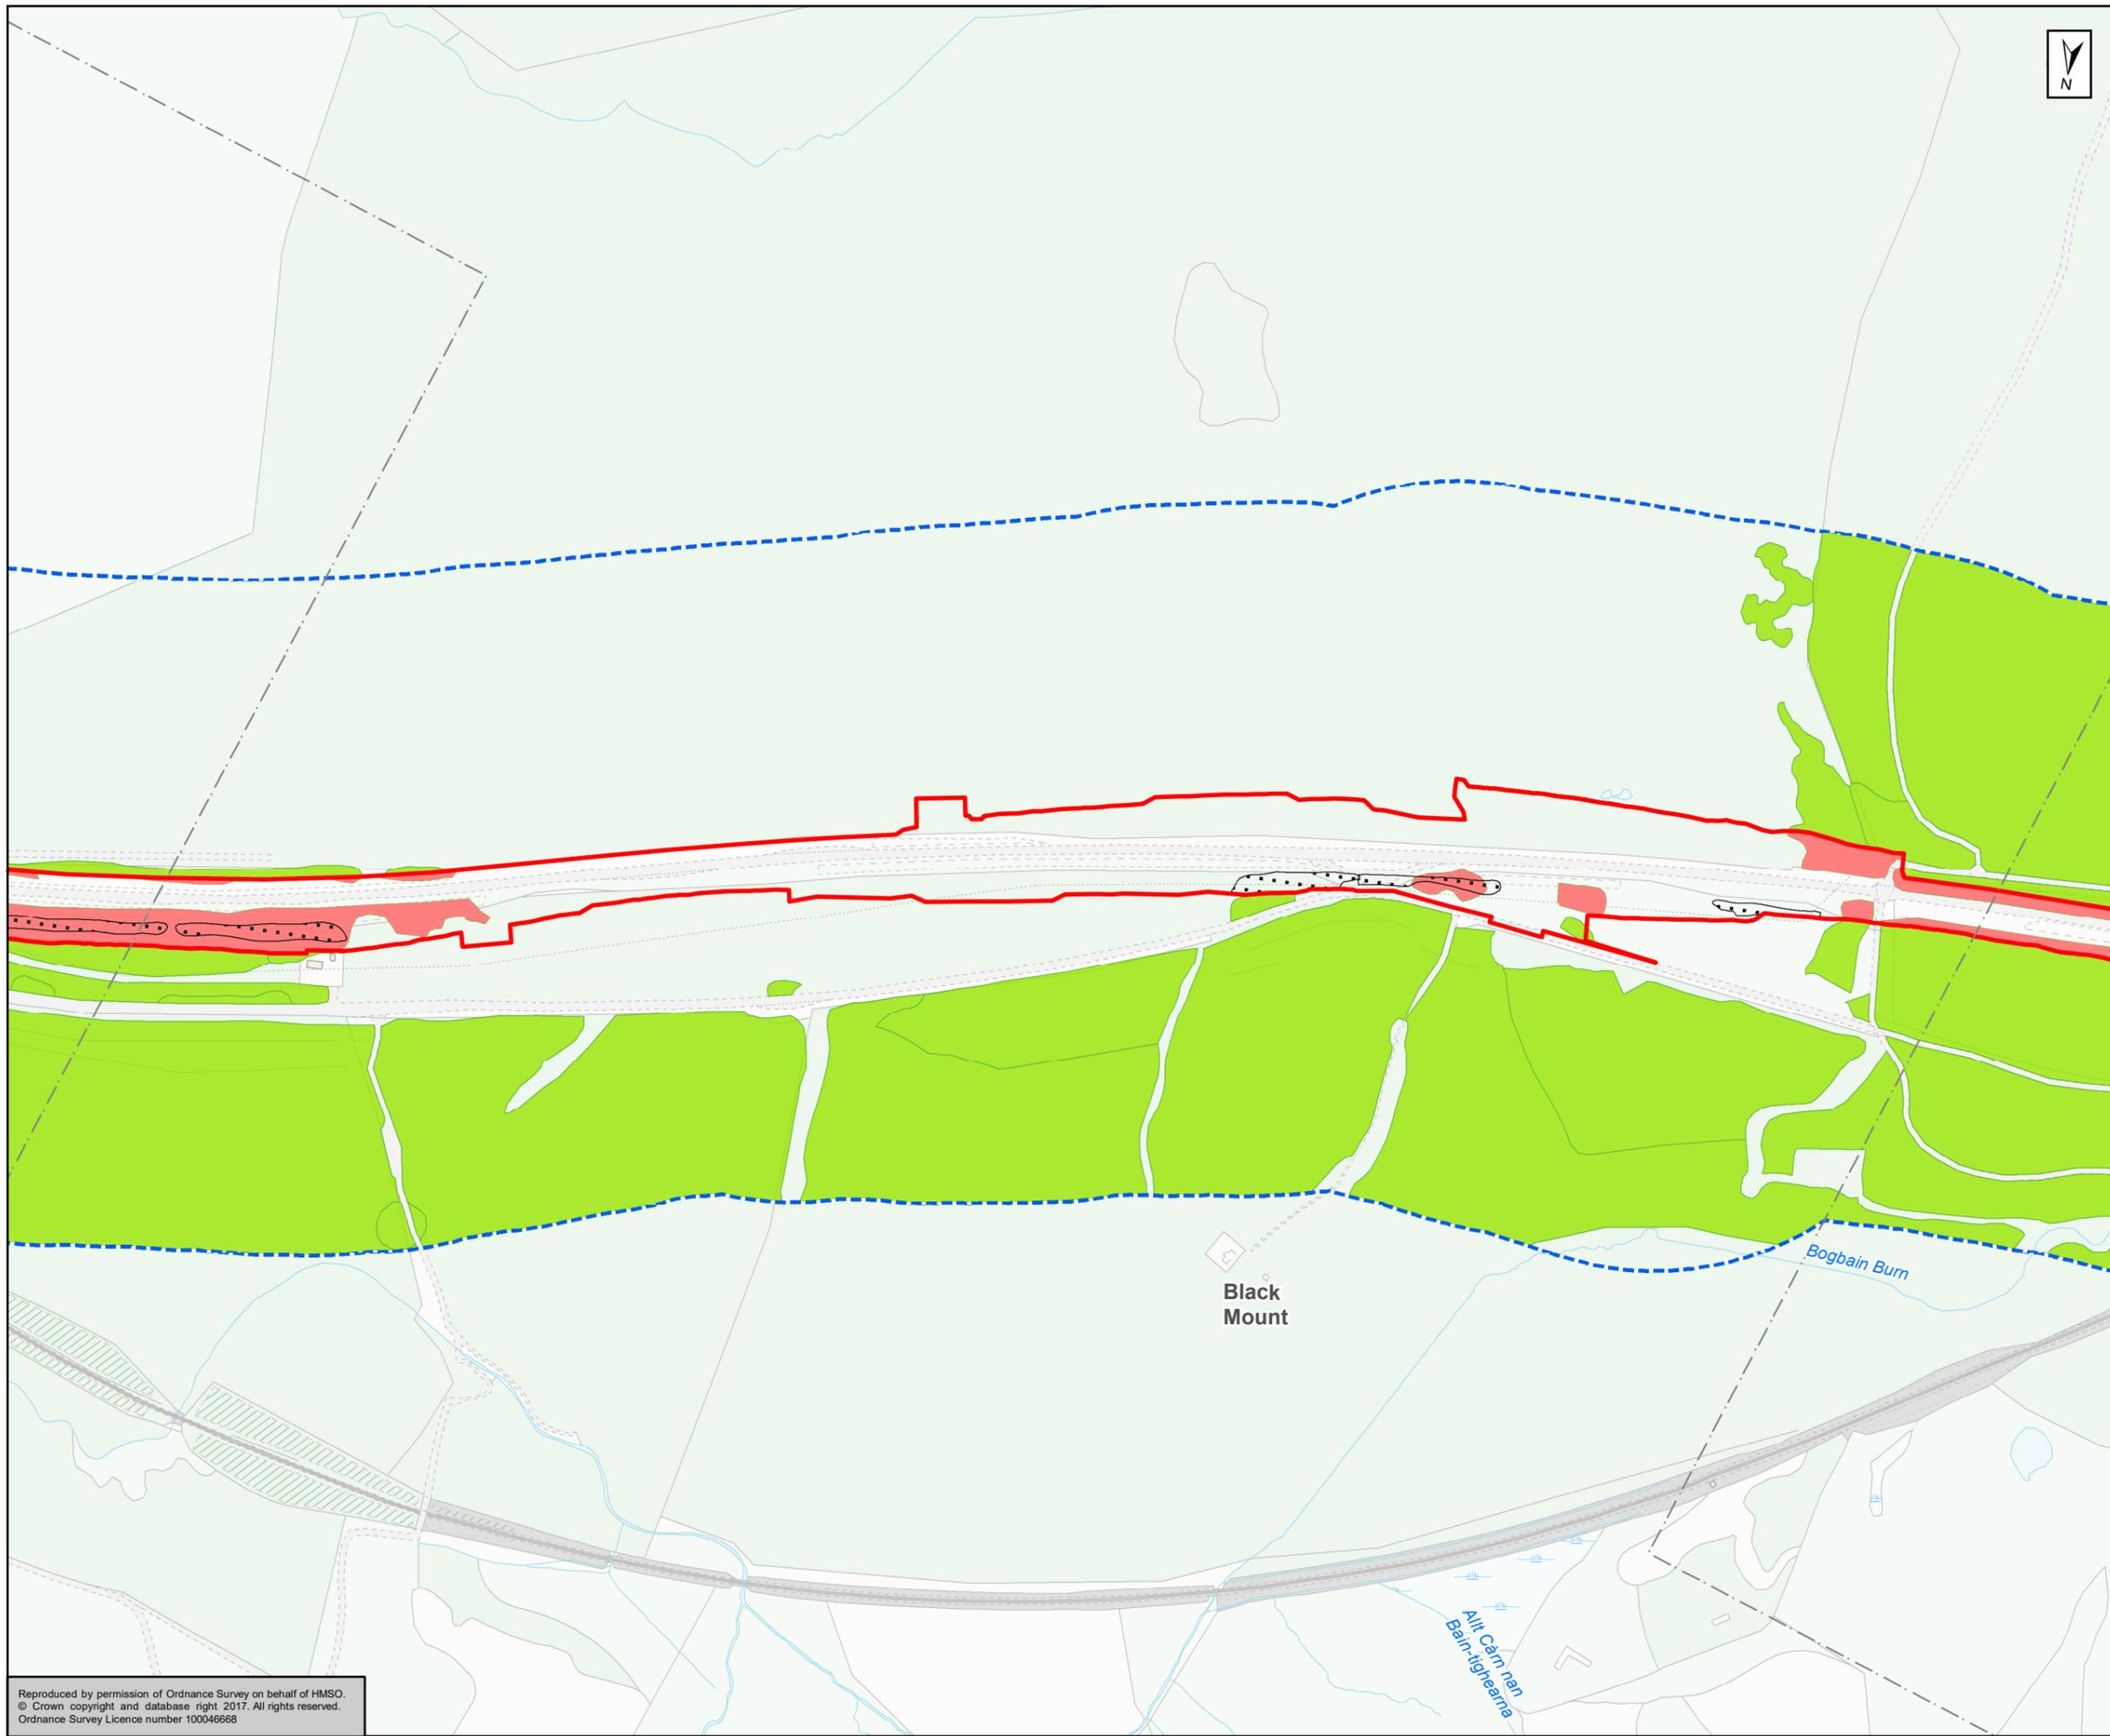

- Land Made Available
- Proposed Mitigation Planting on Non AWI Sites
- 250m Study Area
- Loss of Existing Woodland
- Existing Woodland

Areas of existing woodland derived from Phase 1 mapping shown in Figure 12.3

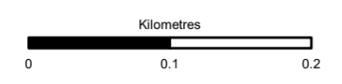



Status	Suitability
FINAL	B



**Figure 12.23a**  
Woodland Loss and Mitigation Planting  
Sheet 14 of 17


Scale	Drawn	Checked	Approved	Authorised
1:5,000	LHu	RM	ROB	SB
Document Number				Revision
Project		Originator		Volume
A9P11-AMJ-EBD-H_ZZZZZ_XX-DR-GI-0701				P04
Location	Type	Role	Number	

Reproduced by permission of Ordnance Survey on behalf of HMSO.  
© Crown copyright and database right 2017. All rights reserved.  
Ordnance Survey Licence number 100046668

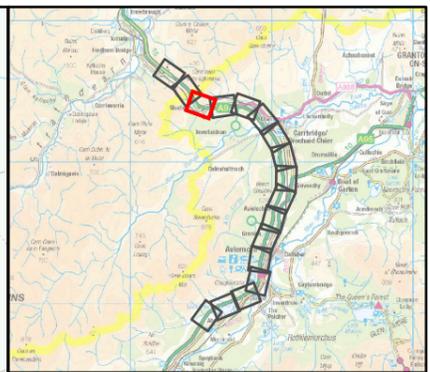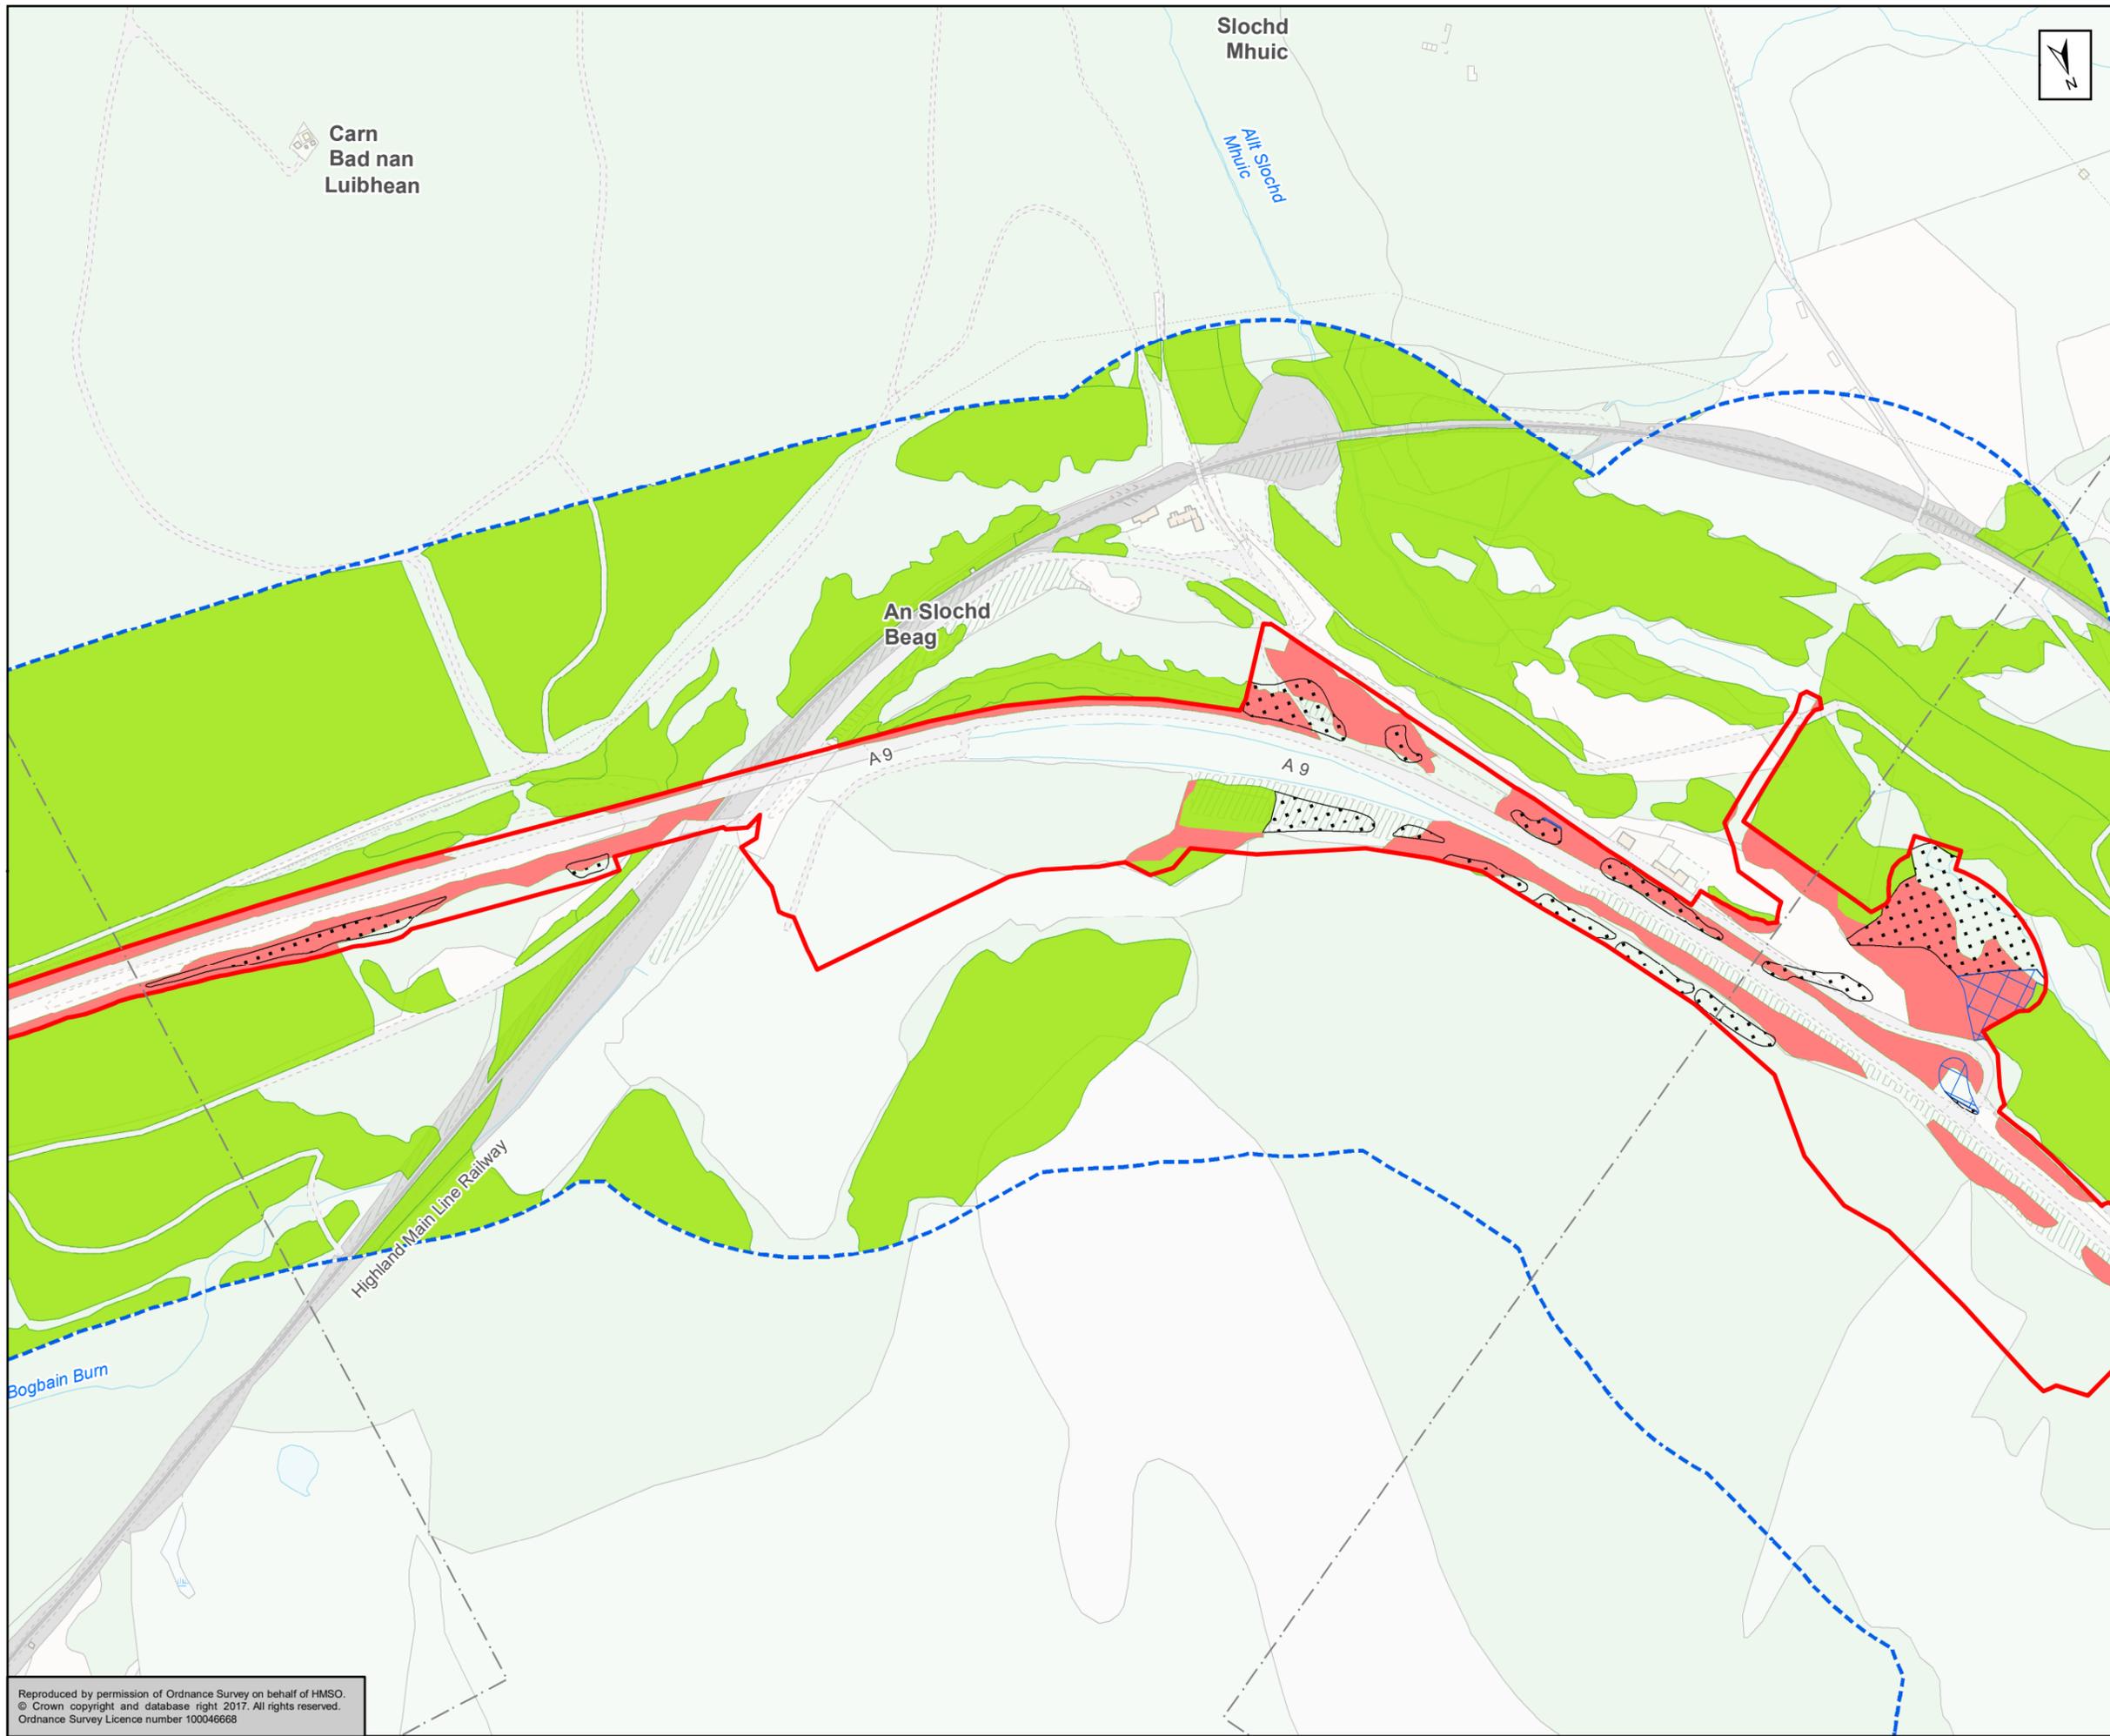

- Land Made Available
- Proposed Mitigation Planting on AWI Sites
- Proposed Mitigation Planting on Non AWI Sites
- 250m Study Area
- Loss of Existing Woodland
- Existing Woodland

Areas of existing woodland derived from Phase 1 mapping shown in Figure 12.3

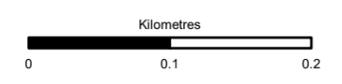

Status: FINAL  
 Substudy: B

Client: **TRANSPORT SCOTLAND**  
 COMHDHAIL ALBA





**ATKINS** mouchel

Title: **Figure 12.23a  
 Woodland Loss and  
 Mitigation Planting  
 Sheet 15 of 17**


Scale: 1:5,000	Drawn: LHu	Checked: RM	Approved: ROB	Authorised: SB
Document Number	Project	Originator	Volume	Revision
	A9P11-AMJ-EBD-H_ZZZZZ_XX-DR-GI-0702			P04
Location	Type	Role	Number	

Reproduced by permission of Ordnance Survey on behalf of HMSO.  
 © Crown copyright and database right 2017. All rights reserved.  
 Ordnance Survey Licence number 100046668

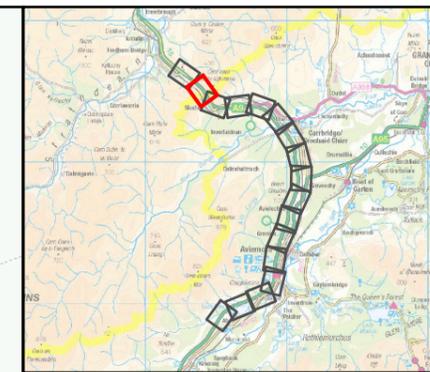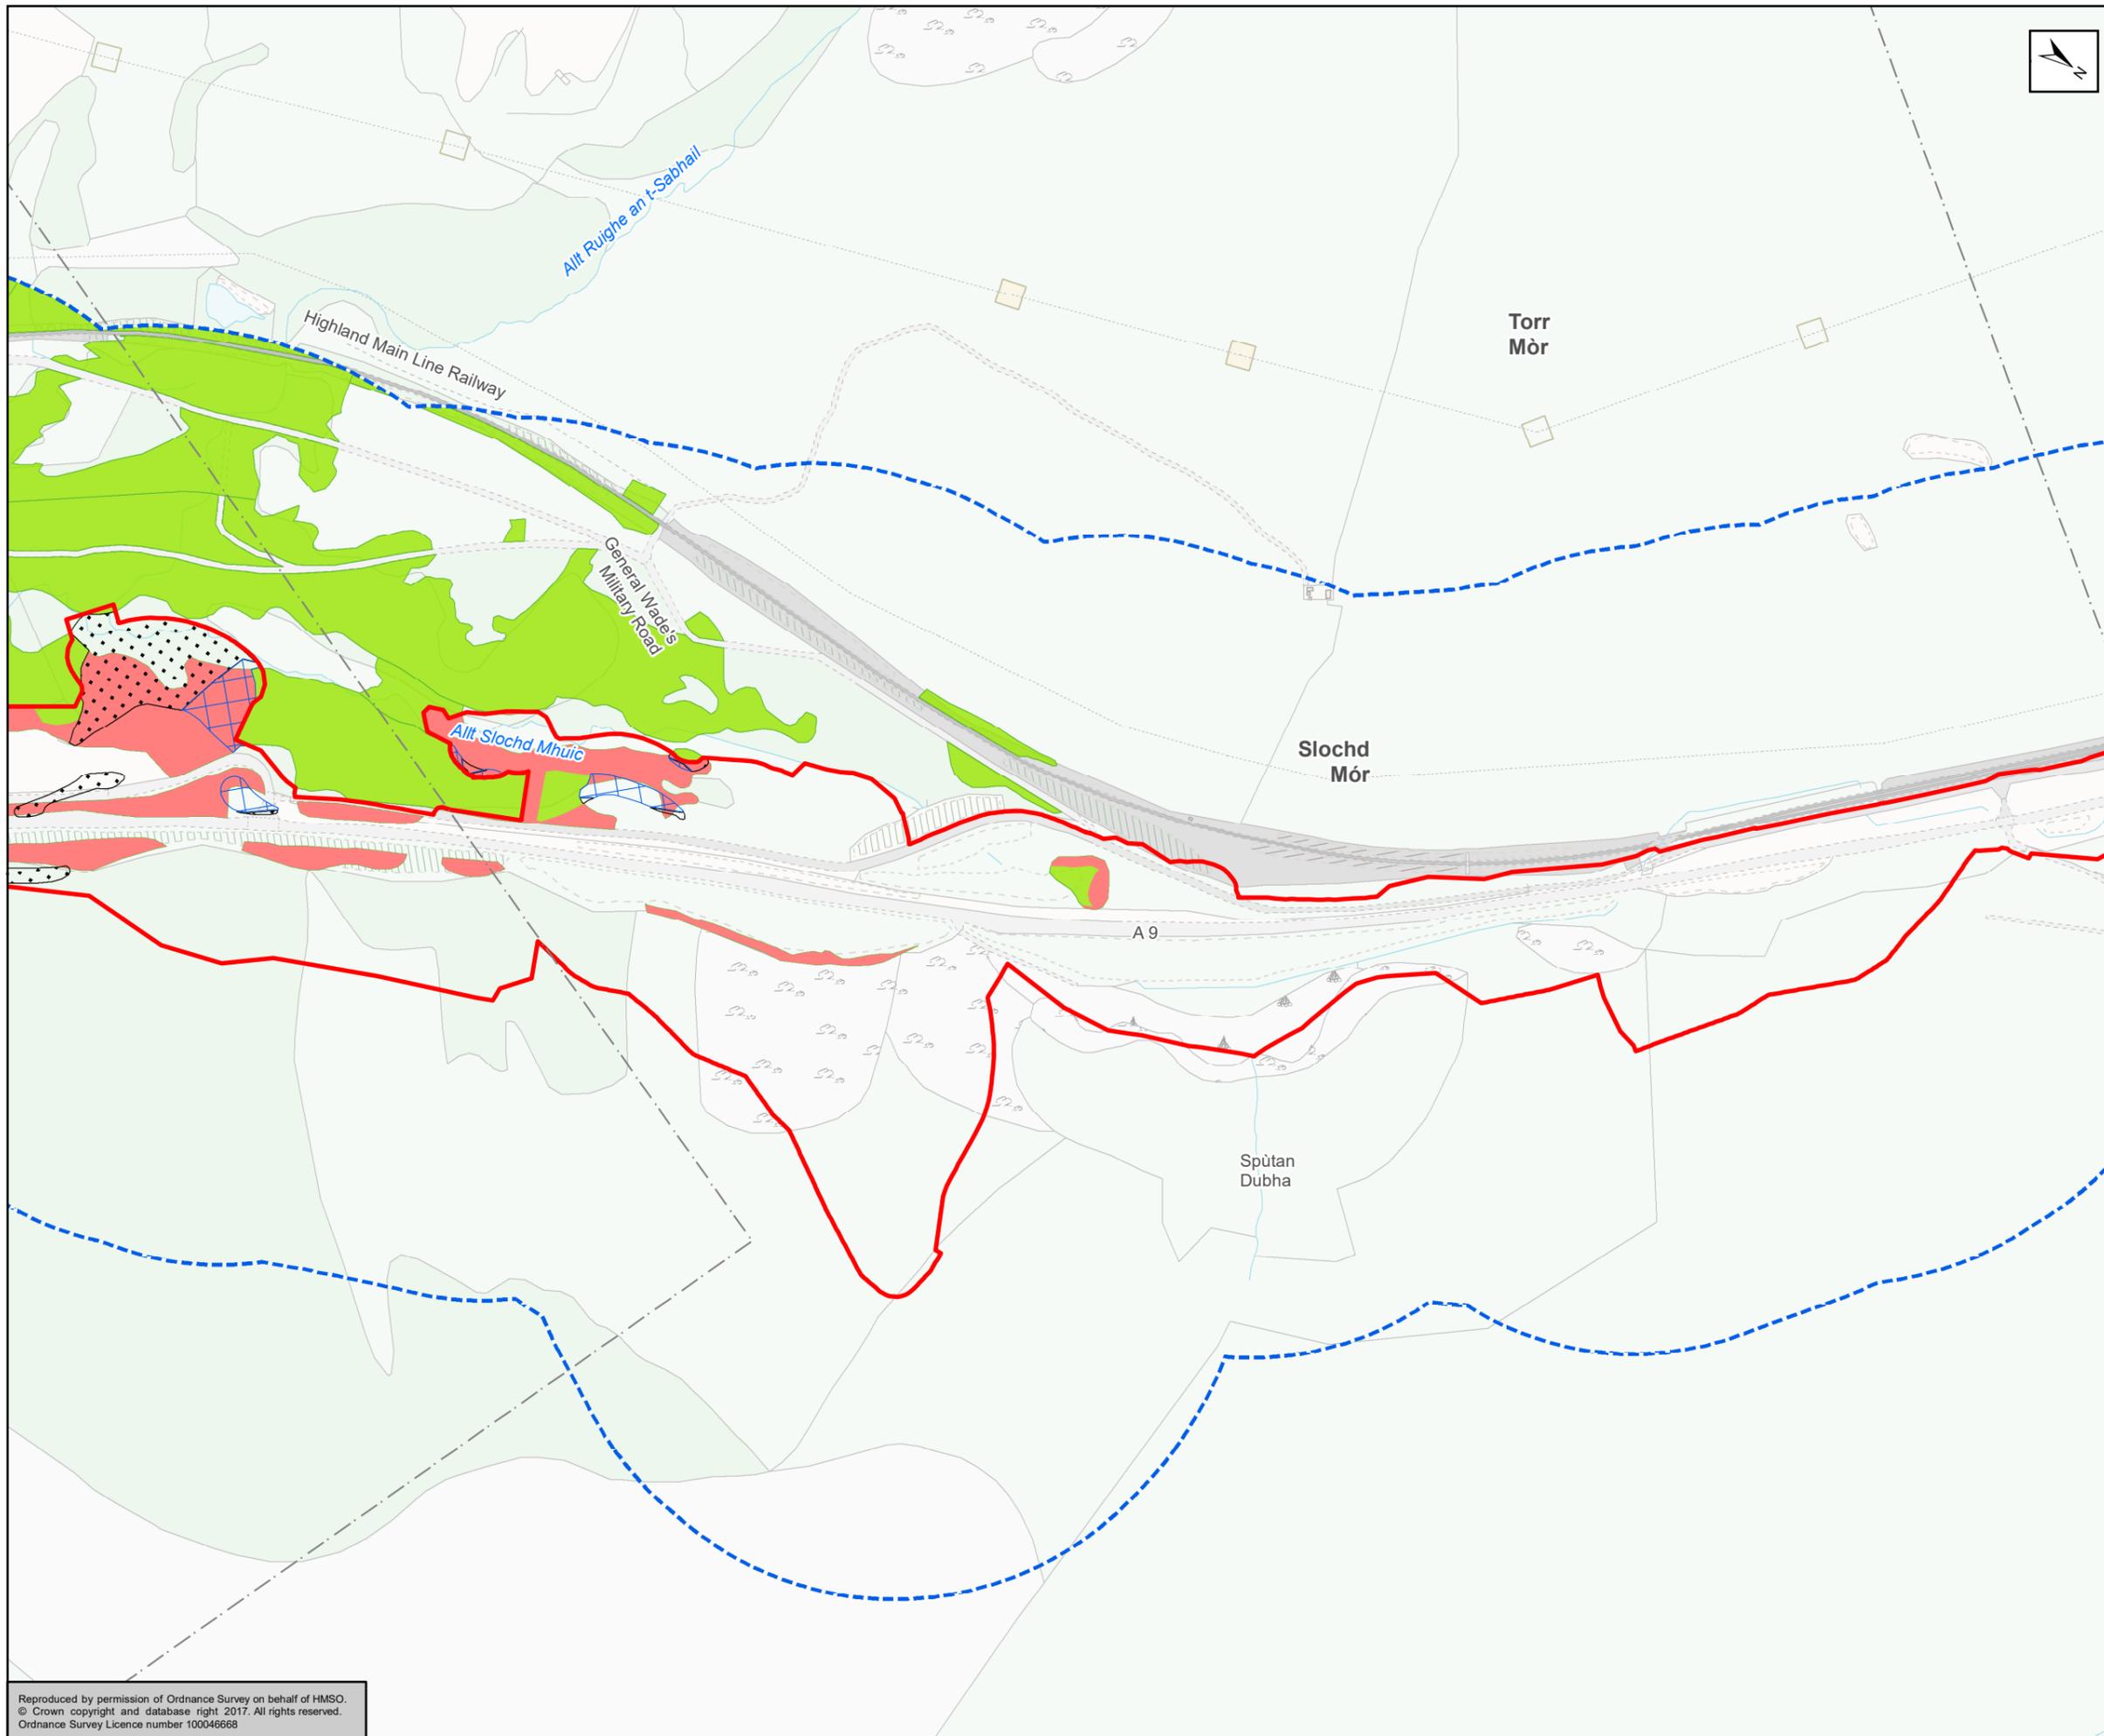

- Land Made Available
- Proposed Mitigation Planting on AWI Sites
- Proposed Mitigation Planting on Non AWI Sites
- 250m Study Area
- Loss of Existing Woodland
- Existing Woodland

Areas of existing woodland derived from Phase 1 mapping shown in Figure 12.3

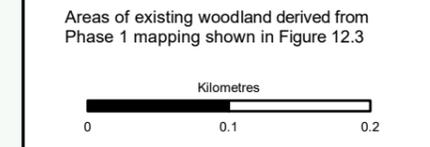

Status: FINAL      Sub-study: B

Client: **TRANSPORT SCOTLAND**  
COMHDHAIL ALBA



**A9**  
DUALLING  
PERTH TO INVERNESS  
Dalraddy to Slochd

**ATKINS** mouchel

Figure 12.23a  
Woodland Loss and  
Mitigation Planting  
Sheet 16 of 17


Scale 1:5,000	Drawn LHu	Checked RM	Approved ROB	Authorised SB
Document Number A9P11-AMJ-EBD-H_ZZZZZ_XX-DR-GI-0704				Revision P04
Project	Originator	Volume	Location	
			Type	Role
			Number	

Reproduced by permission of Ordnance Survey on behalf of HMSO.  
© Crown copyright and database right 2017. All rights reserved.  
Ordnance Survey Licence number 100046668

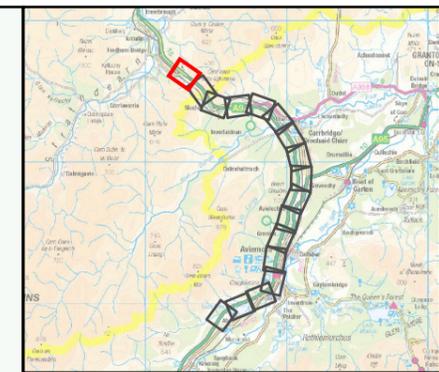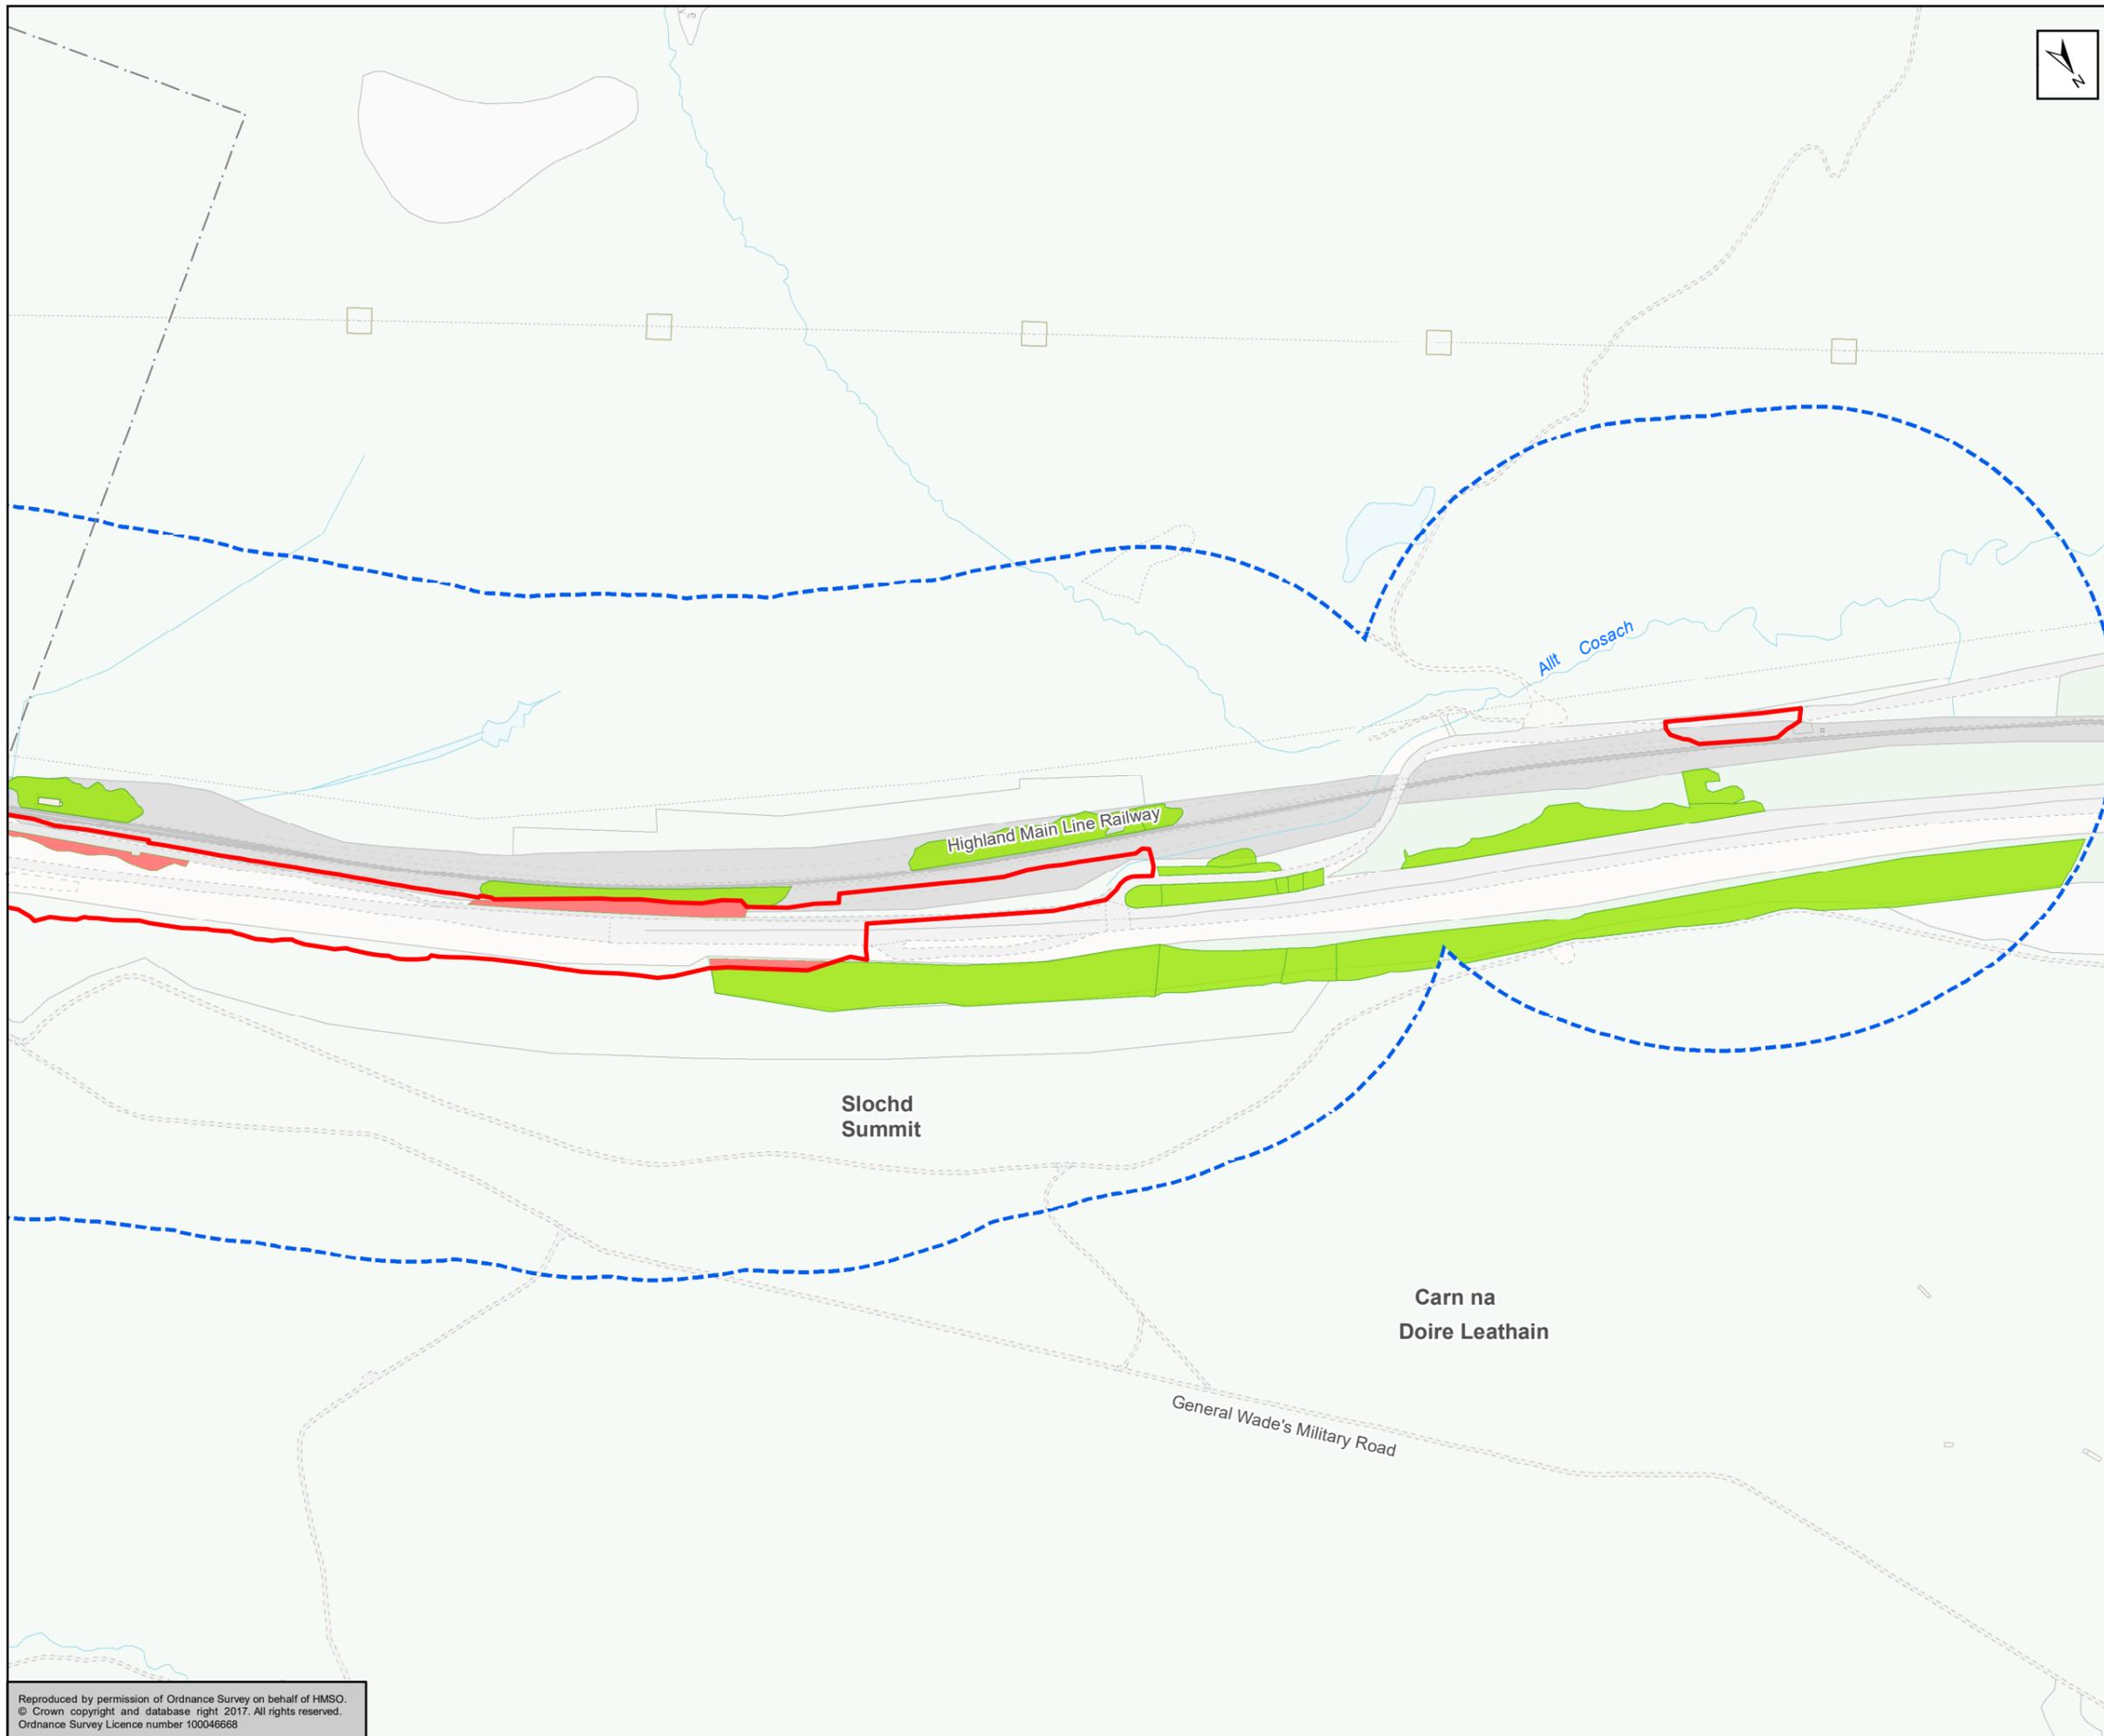

- Land Made Available
- 250m Study Area
- Loss of Existing Woodland
- Existing Woodland

Areas of existing woodland derived from Phase 1 mapping shown in Figure 12.3

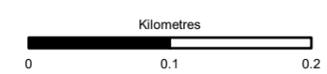

Status	Suitability
FINAL	B



**Figure 12.23a**  
Woodland Loss and Mitigation Planting  
Sheet 17 of 17

Scale	Drawn	Checked	Approved	Authorised
1:5,000	LHu	RM	ROB	SB
Document Number				Revision
Project		Originator		Volume
A9P11-AMJ-EBD-H_ZZZZZ_XX-DR-GI-0705				P04
Location	Type	Role	Number	

Reproduced by permission of Ordnance Survey on behalf of HMSO.  
© Crown copyright and database right 2017. All rights reserved.  
Ordnance Survey Licence number 100046668