


100
0
10
Millimetres
DO NOT SCALE

Illustrative Plan: Aviemore South Junction

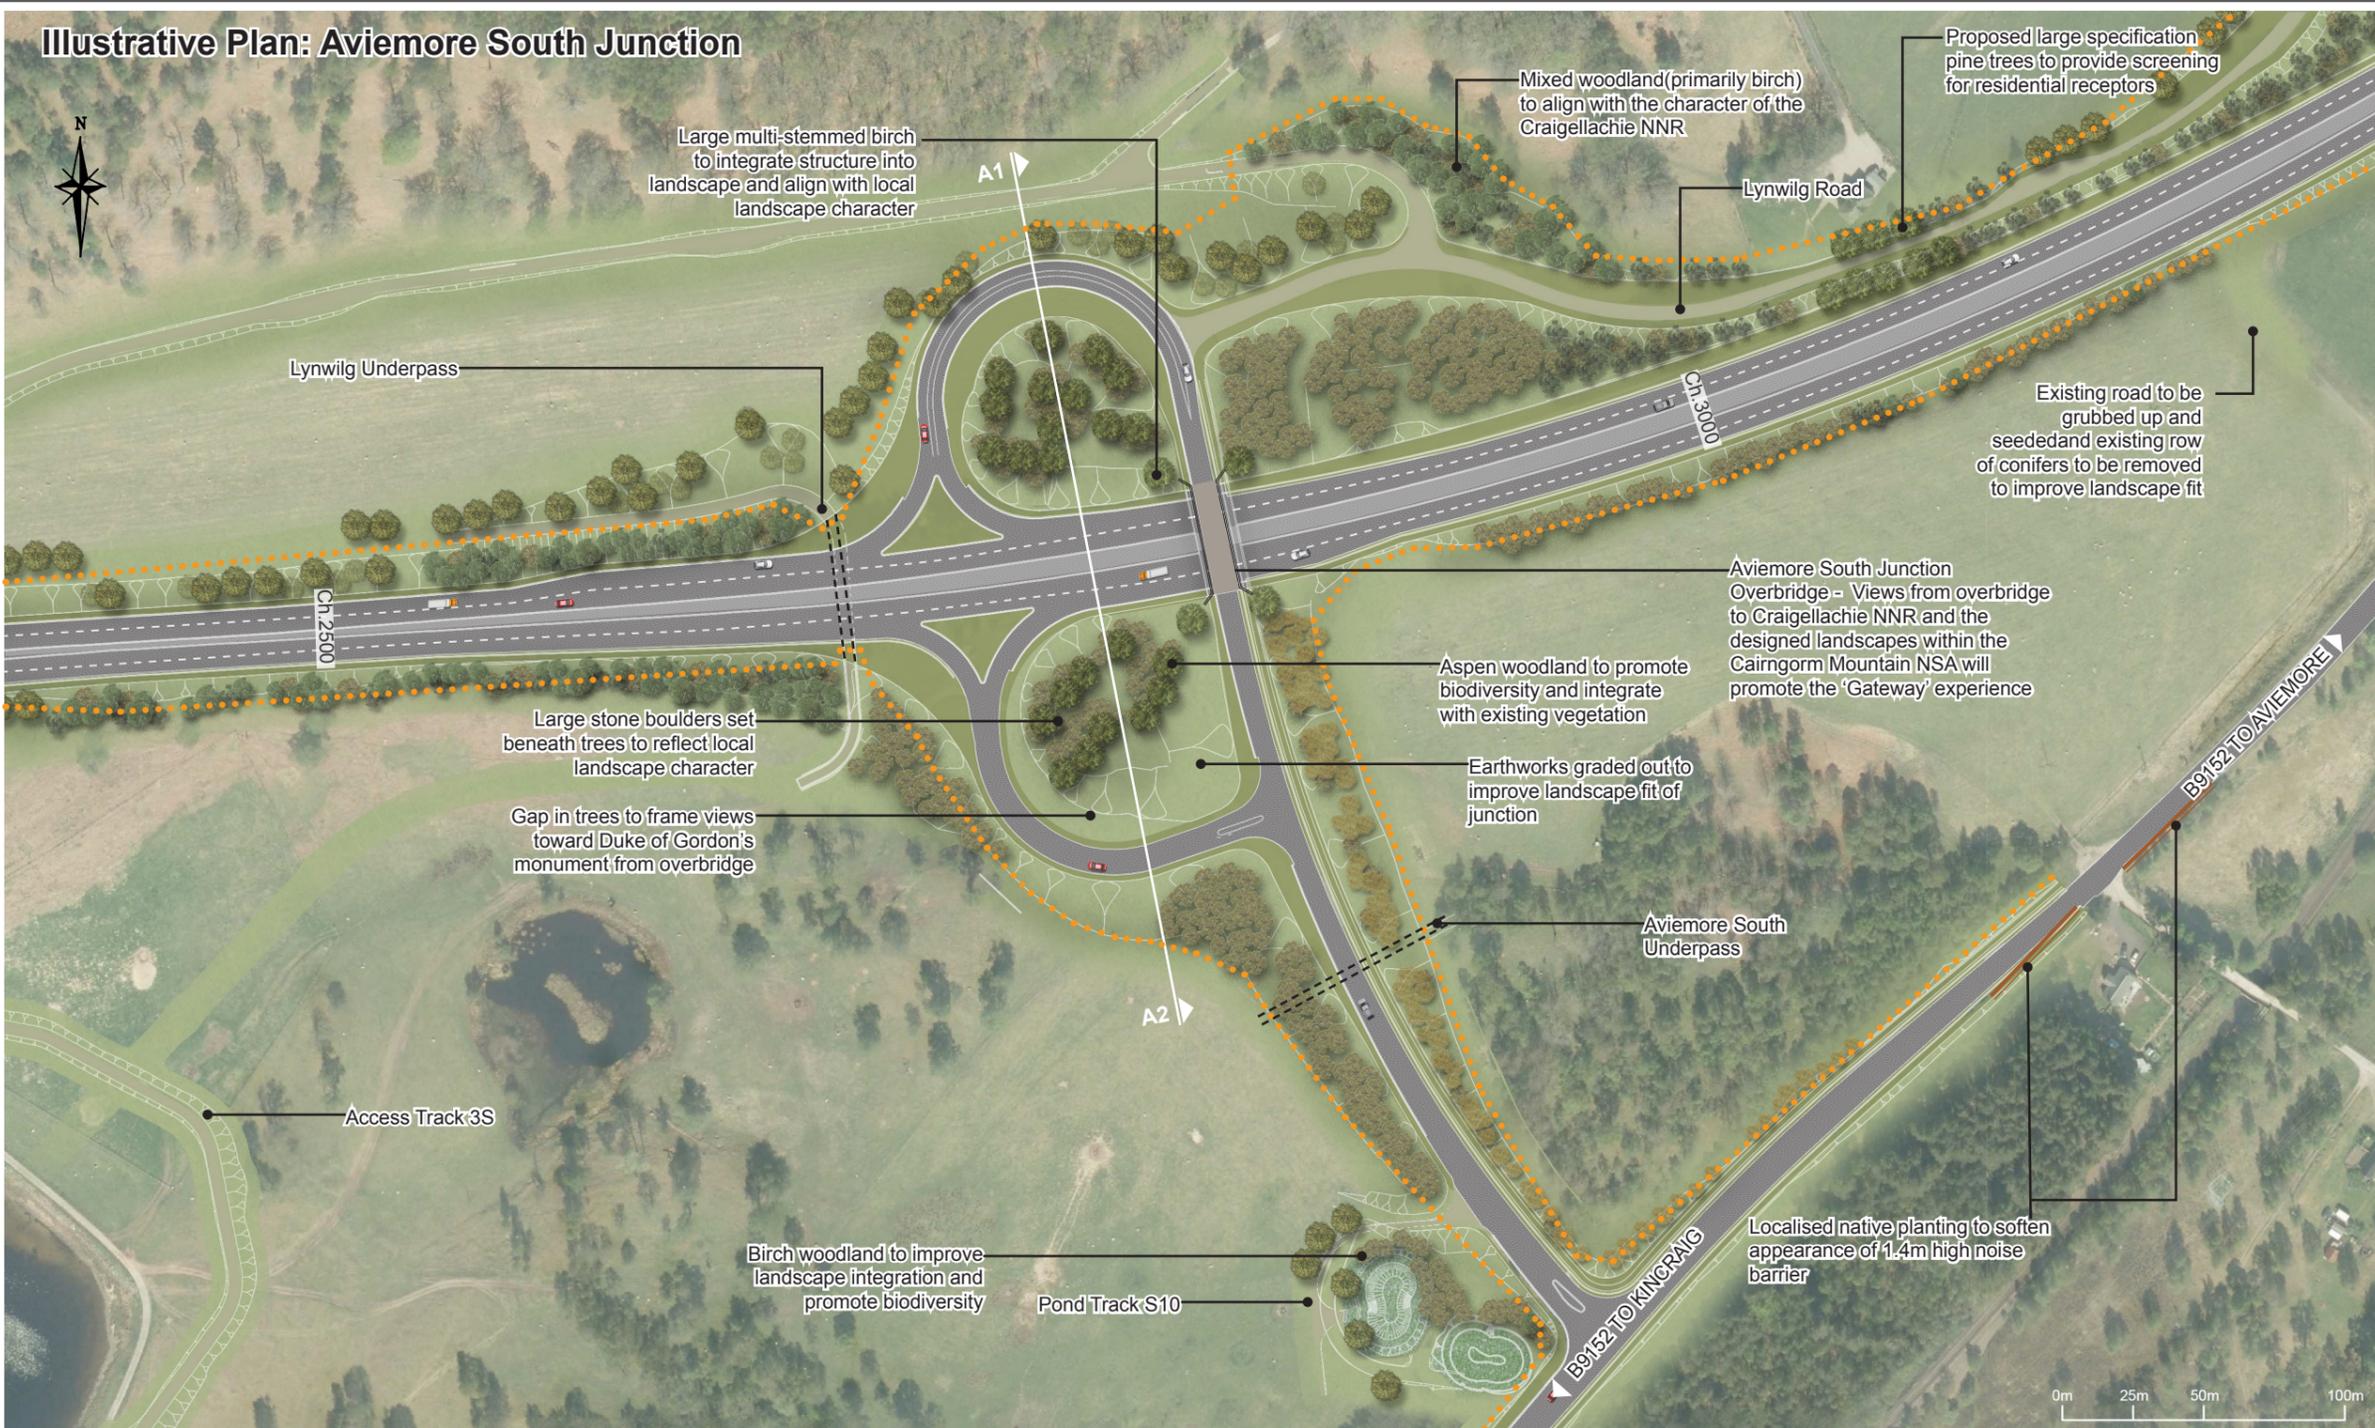


- Proposed A9/Side Road
- Proposed Access Track
- Existing Watercourses
- Proposed SuDS Features
- Proposed Verge Grassland Mix
- Proposed Acid Grassland Mix
- Proposed Wet Grassland Mix
- Proposed Dry Heath
- Proposed Woodland
- Proposed Scattered Trees
- Proposed Large Specification Trees
- Proposed Scrub
- Exposed Rock
- Proposed Retaining Walls
- Proposed Mammal Fencing

P04	SW	JM	SB	10/08/18
P03	SW	JM	SB	20/07/18
P02	SW	JM	SB	23/05/18
P01.1	SW	JM	SB	20/04/18
FIRST ISSUE				
Rev	Drawn / Des	Checked	Approved	Date
Description				
Drawing Status				Subsidiary
FINAL				B



Illustrative Section - Ch.2775

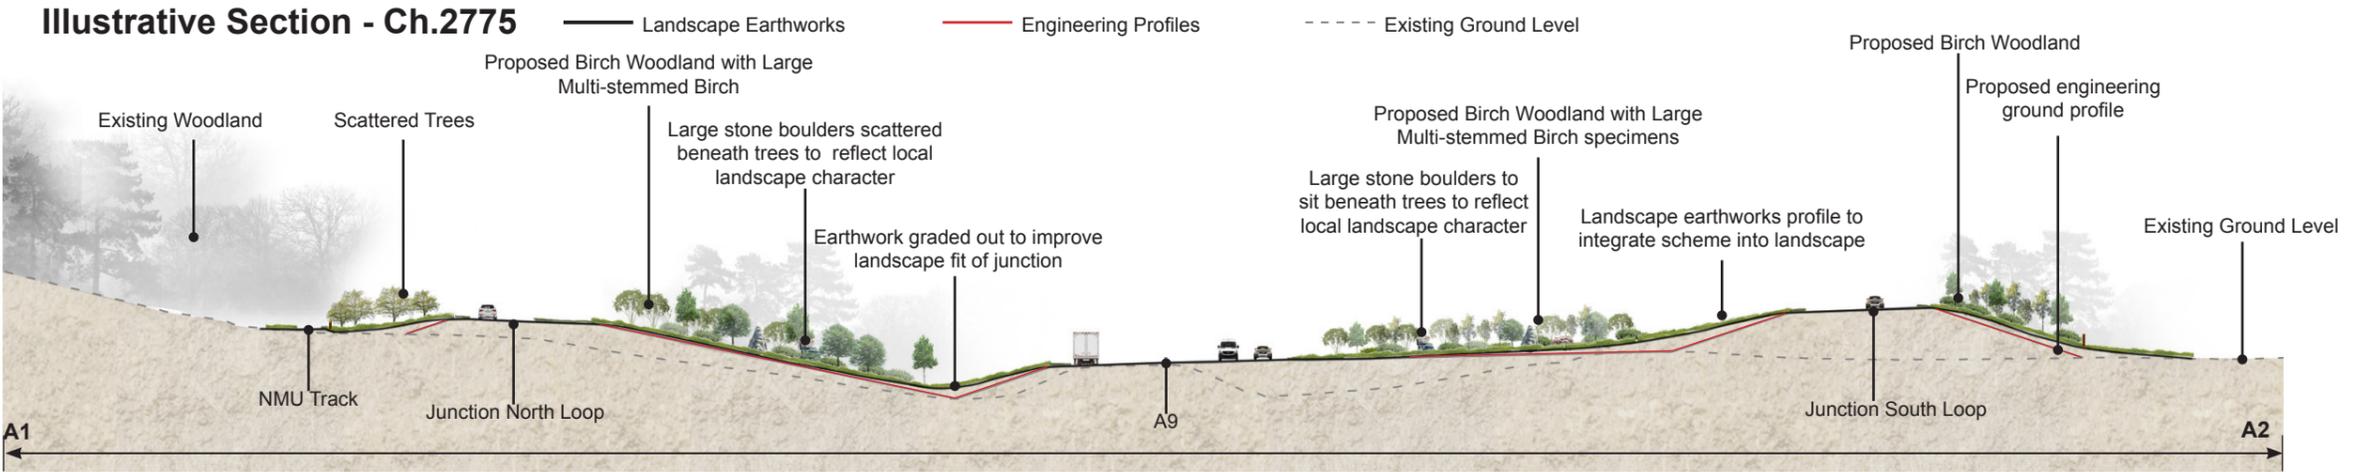


Drawing Title				
Figure 13.5 Landscape Design: Aviemore South Junction Sheet 1 of 12				
Scale	Designed / Drawn	Checked	Approved	Authorised
NOT TO SCALE	SW	JM	SB	SB
Original Size	Date	Date	Date	Date
A3	20/04/18	20/04/18	20/04/18	20/04/18
Drawing Number	Project	Originator	Volume	Revision
	A9P11 - AMJ - ELS -			
	A_ZZDS_EM - DR - LA - 0018			
Location	Type	Role	Number	
				P04

Plotted: Mar 13, 2018 - 3:37pm by: DEEP3101

Reproduced by permission of Ordnance Survey on behalf of HMSO. © Crown copyright and database right 2018. All rights reserved. Ordnance Survey Licence number 100046668.

100
10
0
Millimetres
DO NOT SCALE

Illustrative Plan: Lynwilg SuDS

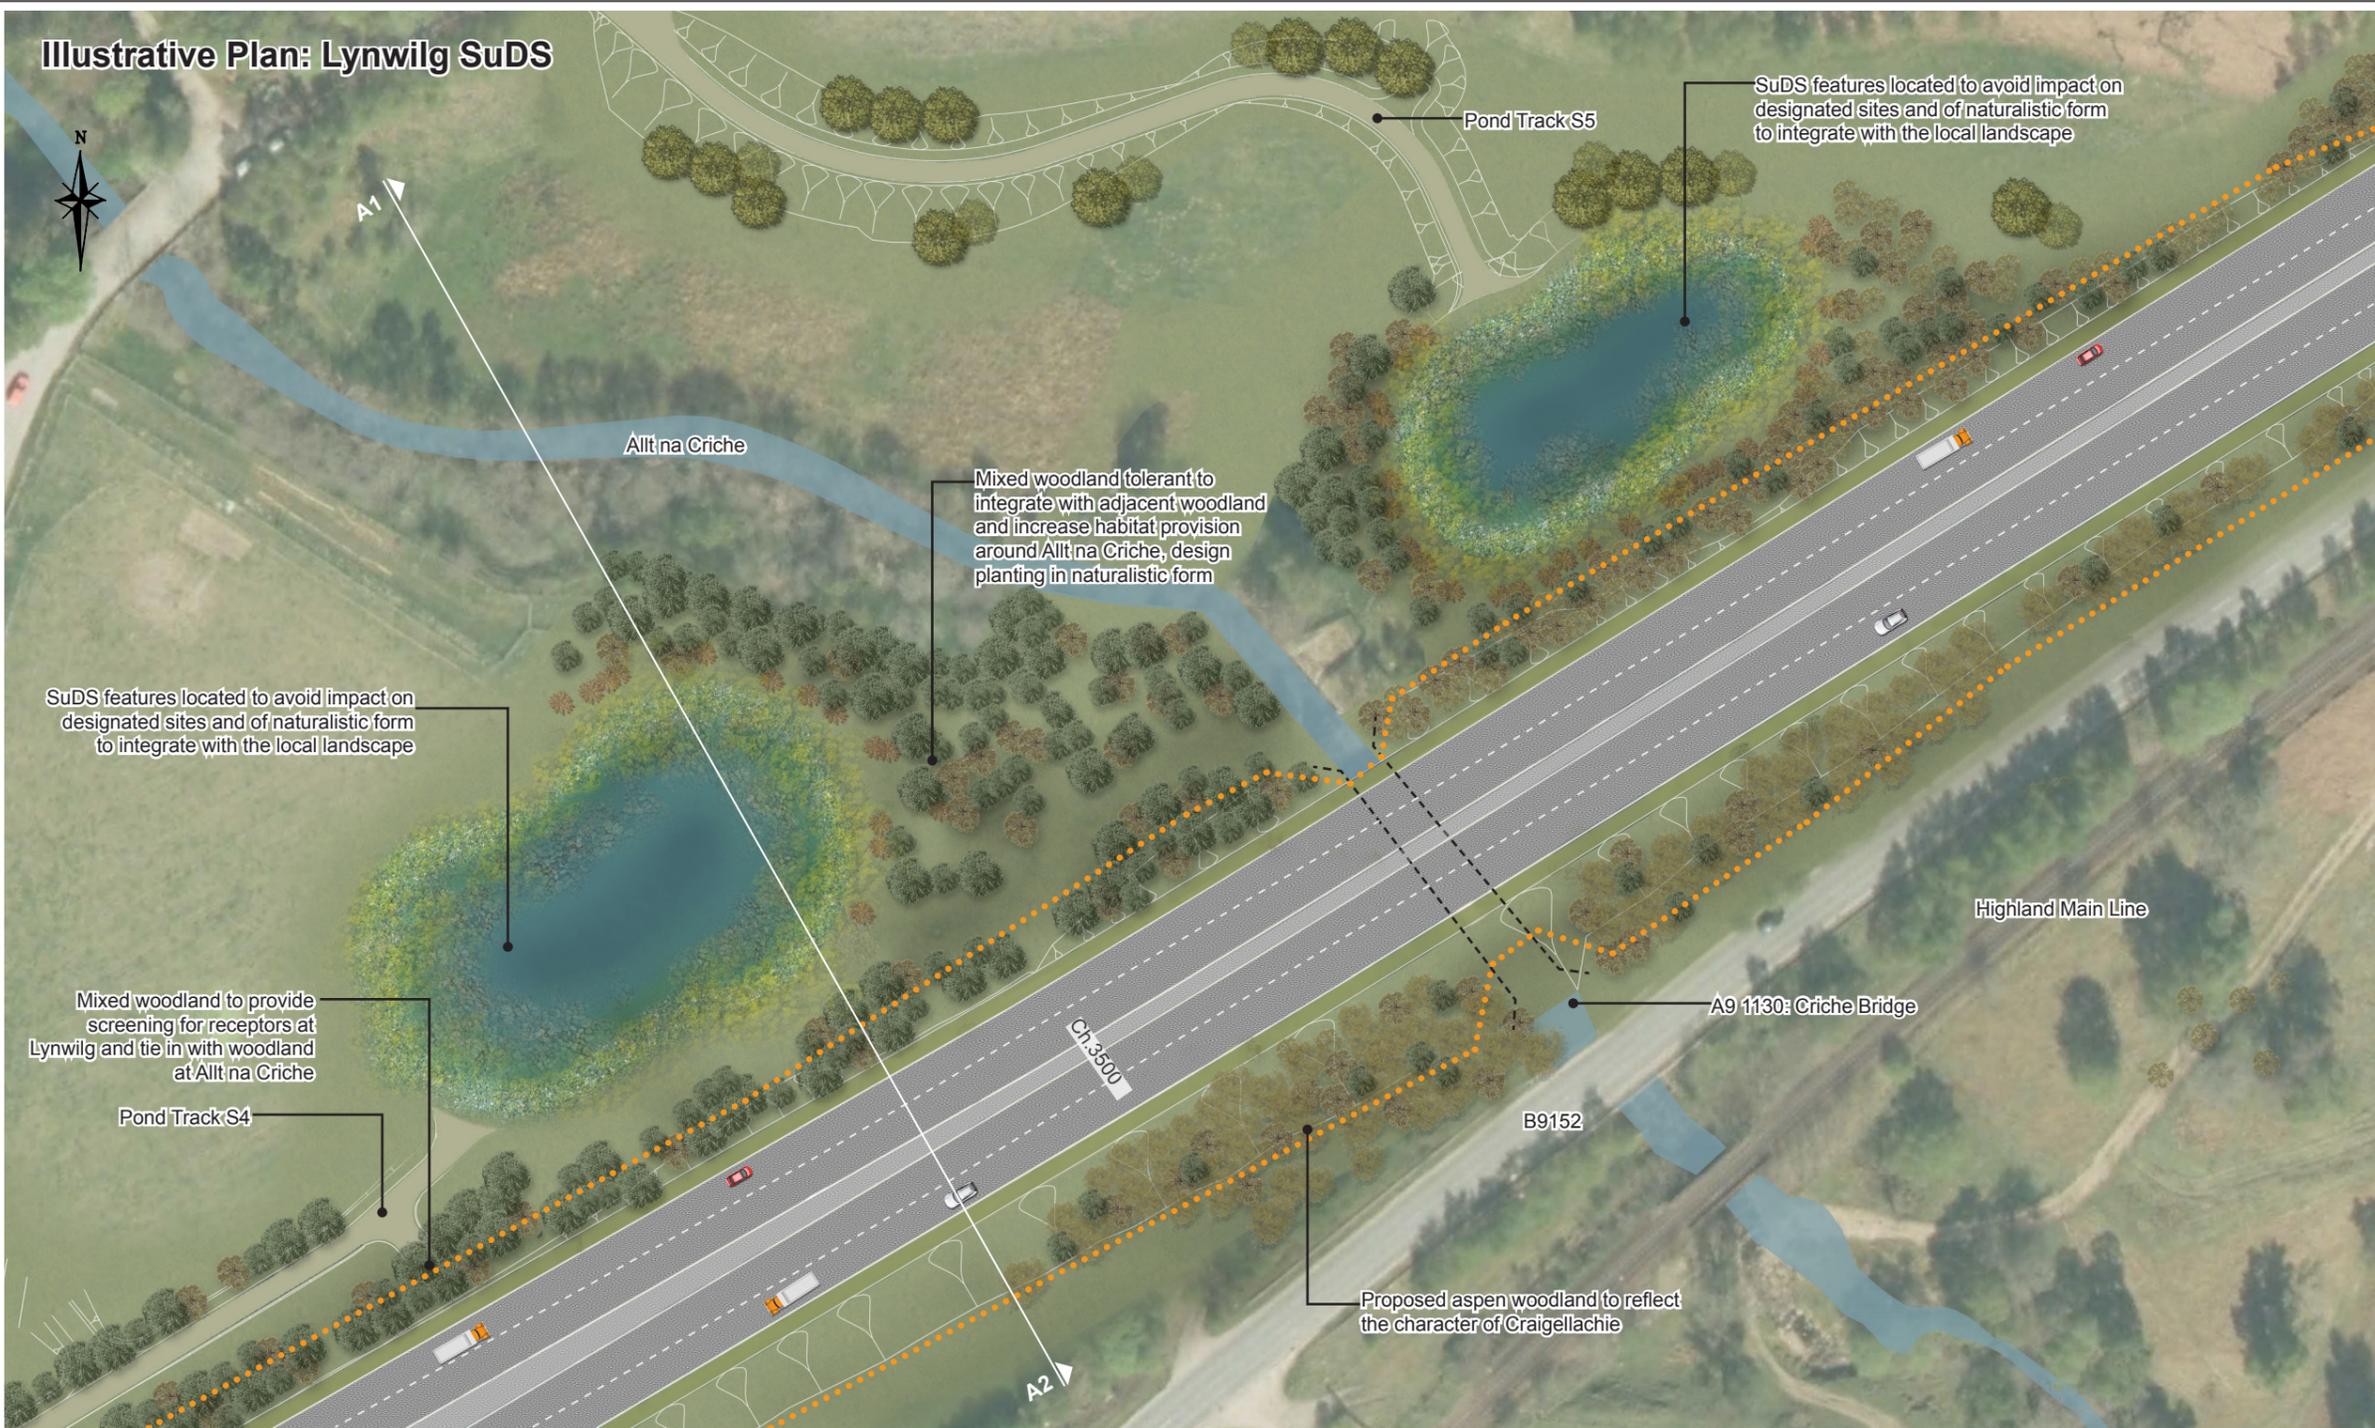


- Proposed A9/Side Road
- Proposed Access Track
- Existing Watercourses
- Proposed SuDS Features
- Proposed Verge Grassland Mix
- Proposed Acid Grassland Mix
- Proposed Wet Grassland Mix
- Proposed Dry Heath
- Proposed Woodland
- Proposed Scattered Trees
- Proposed Large Specification Trees
- Proposed Scrub
- Exposed Rock
- Proposed Retaining Walls
- Proposed Mammal Fencing

P04	SW	JM	SB	10/08/18
P03	SW	JM	SB	20/07/18
P02	SW	JM	SB	23/05/18
P01.1	SW	JM	SB	20/04/18
FIRST ISSUE				
Rev	Drawn / Des	Checked	Approved	Date
Description				
Drawing Status				Suitability
FINAL				B



Illustrative Section - Ch.3450

— Landscape Earthworks — Engineering Profiles - - - - Existing Ground Level

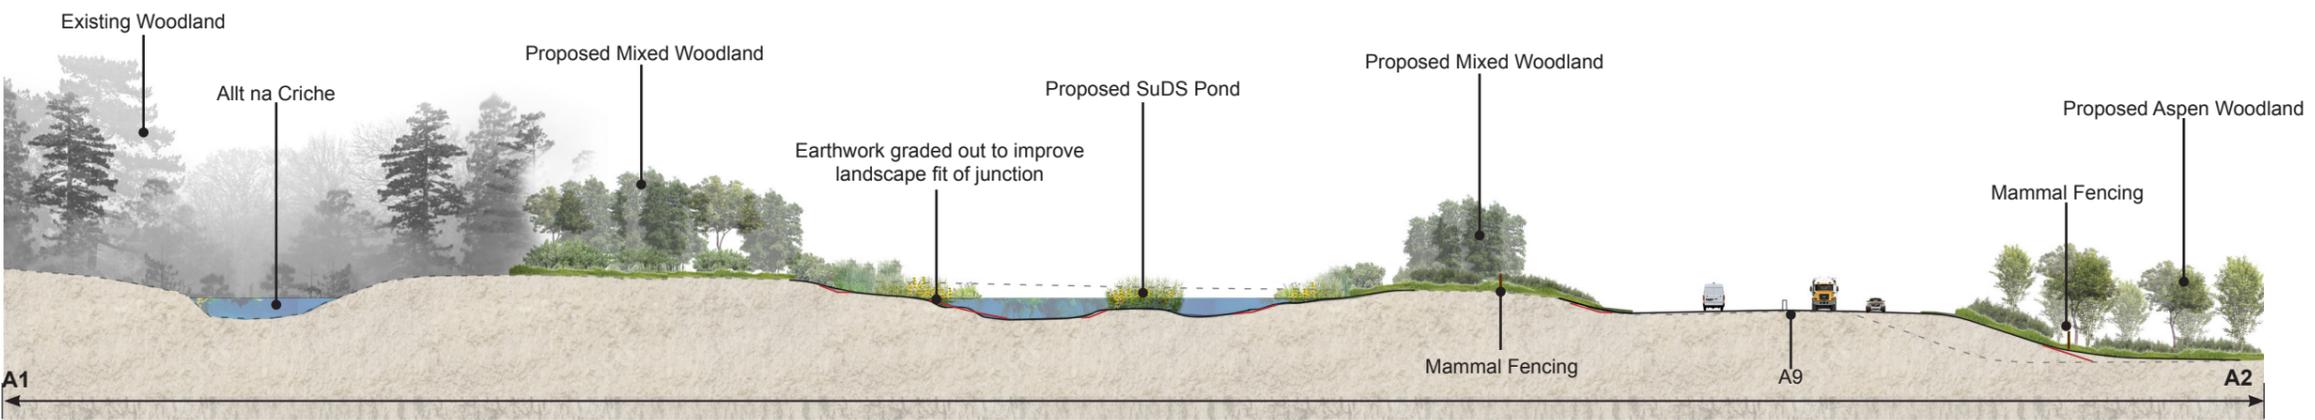


Drawing Title				
Figure 13.5 Landscape Design: Lynwilg and Allt na Criche Sheet 2 of 12				
Scale	Designed / Drawn	Checked	Approved	Authorised
NOT TO SCALE	SW	JM	SB	SB
Original Size	Date	Date	Date	Date
A3	20/04/18	20/04/18	20/04/18	20/04/18
Drawing Number	Project	Originator	Volume	Revision
	A9P11 - AMJ - ELS - A_ZZDS_EM - DR - LA - 0019			P04
Location	Type	Role	Number	

Plotted: Apr 20, 2018 - 8:54am by: DEEP3101


Reproduced by permission of Ordnance Survey on behalf of HMSO. © Crown copyright and database right 2018. All rights reserved. Ordnance Survey Licence number 100046668.

100
10
0
Millimetres
DO NOT SCALE

Illustrative Plan: Example of Planting Principle (Indicative) to Encourage Bats Underneath A9

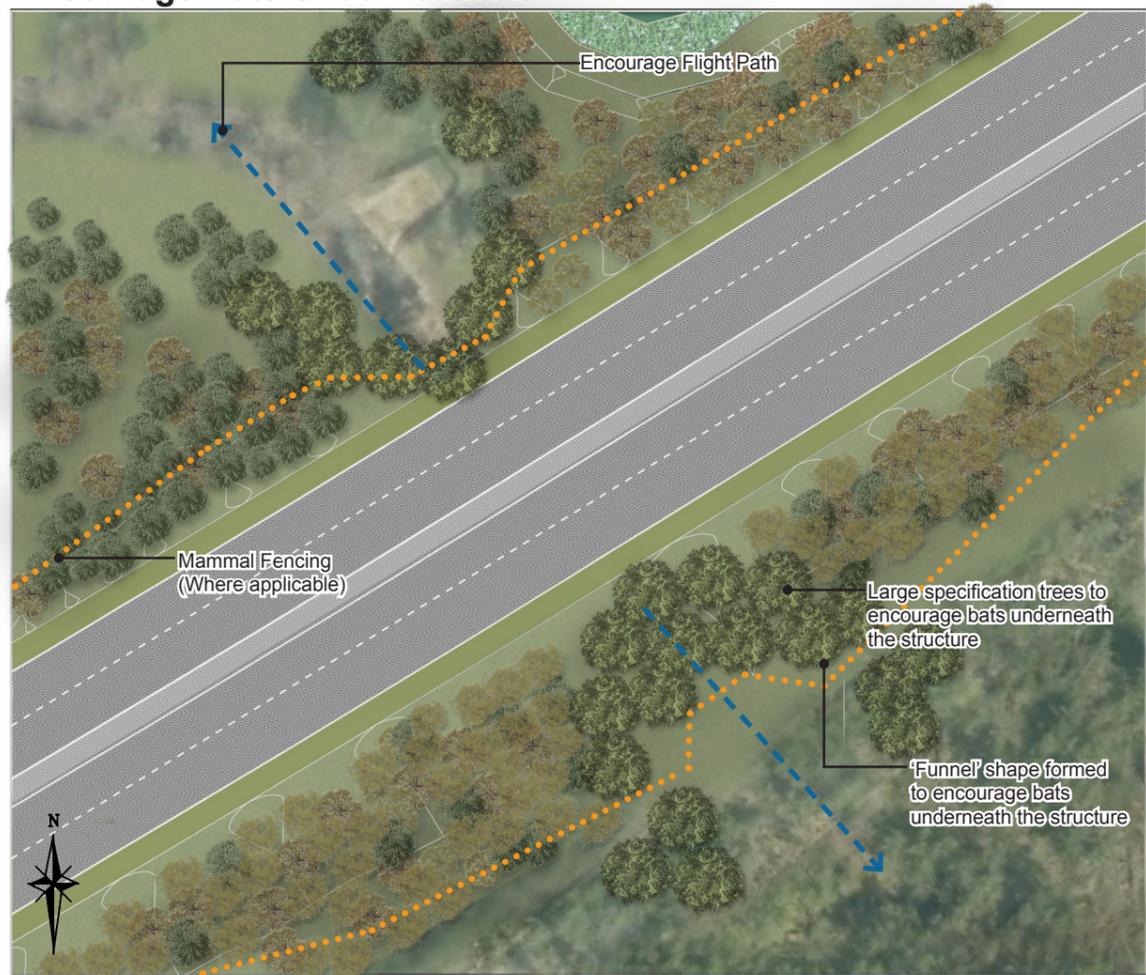


Illustrative Plan: Example of Planting Principle (Indicative) at Bat Hop-over

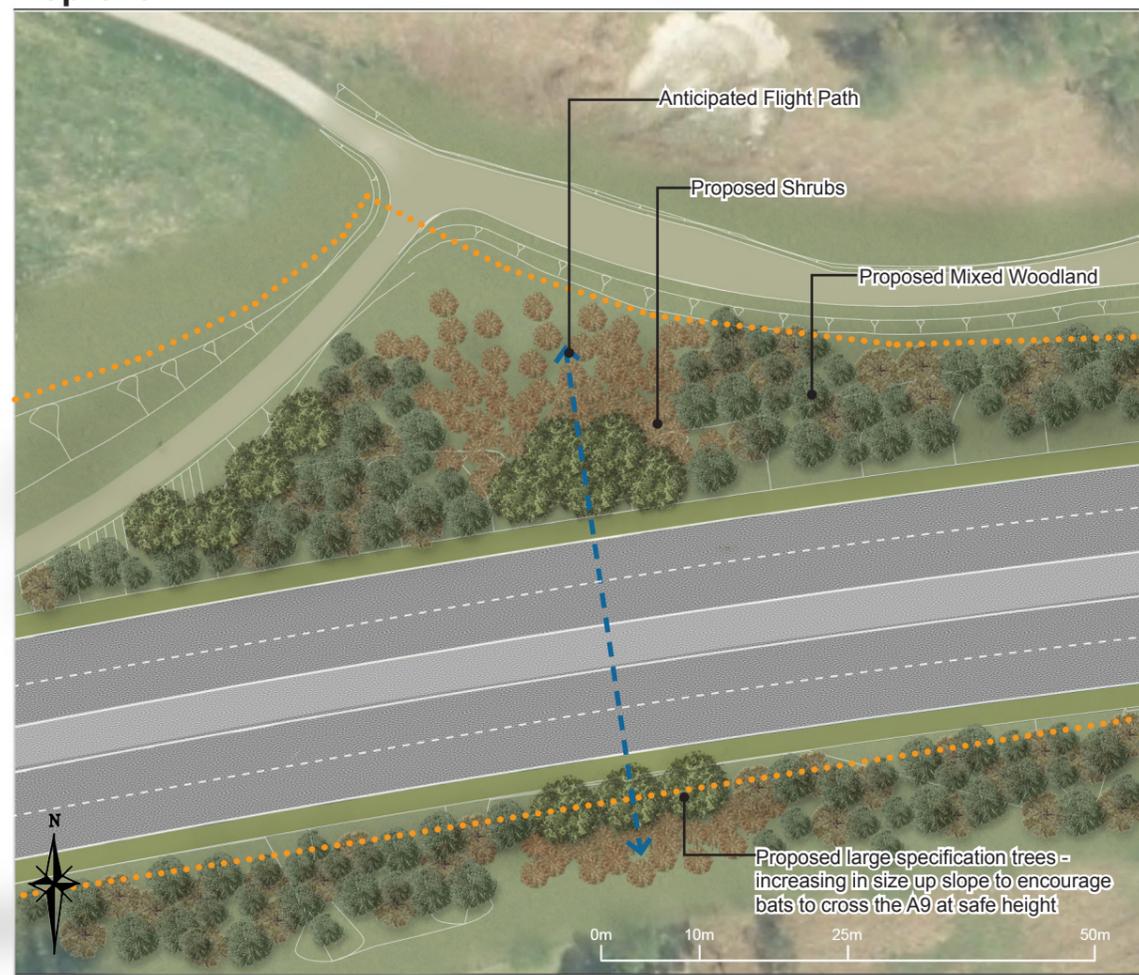


- Proposed A9/Side Road
- Proposed Access Track
- Existing Watercourses
- Proposed SuDS Features
- Proposed Verge Grassland Mix
- Proposed Acid Grassland Mix
- Proposed Wet Grassland Mix
- Proposed Dry Heath
- Proposed Coniferous Woodland
- Proposed Scattered Trees
- Proposed Large Specification Trees
- Proposed Scrub
- Exposed Rock
- Proposed Retaining Walls
- Proposed Mammal Fencing

Illustrative Section of Structure

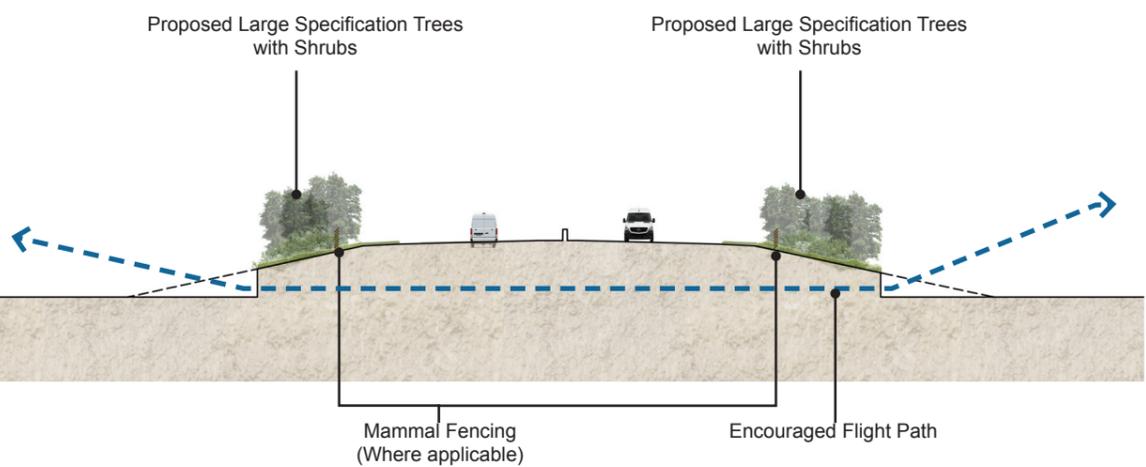

Illustrative Section - Ch.2350

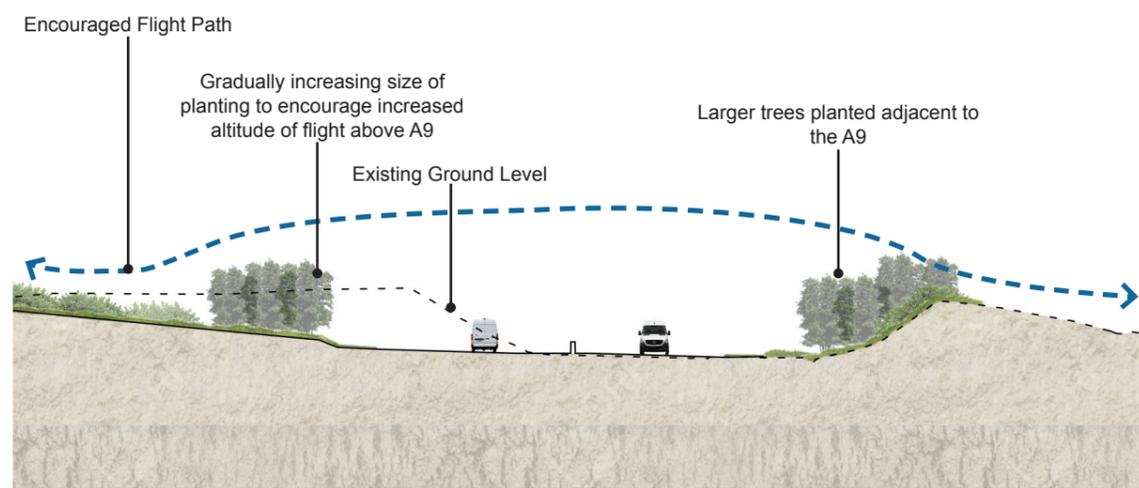


P04	SW	JM	SB	10/08/18
P03	SW	JM	SB	20/07/18
P02	SW	JM	SB	23/05/18
P01.1	SW	JM	SB	20/04/18
FIRST ISSUE				
Rev	Drawn / Des	Checked	Approved	Date
Description				
Drawing Status				Suitability
FINAL				B



Drawing Title				
Figure 13.5 Landscape Design: Bat Crossing Locations Sheet 3 of 12				
Scale	Designed / Drawn	Checked	Approved	Authorised
AS SHOWN	SW	JM	SB	SB
Original Size	Date	Date	Date	Date
A3	20/04/18	20/04/18	20/04/18	20/04/18
Drawing Number	Project	Originator	Volume	Revision
	A9P11 - AMJ - ELS - A_ZZDS_EM - DR - LA - 0020			P04
Location	Type	Role	Number	


Plotted: Apr 20, 2018 - 9:35am by: DEEP3101

Reproduced by permission of Ordnance Survey on behalf of HMSO. © Crown copyright and database right 2018. All rights reserved. Ordnance Survey Licence number 100046668.

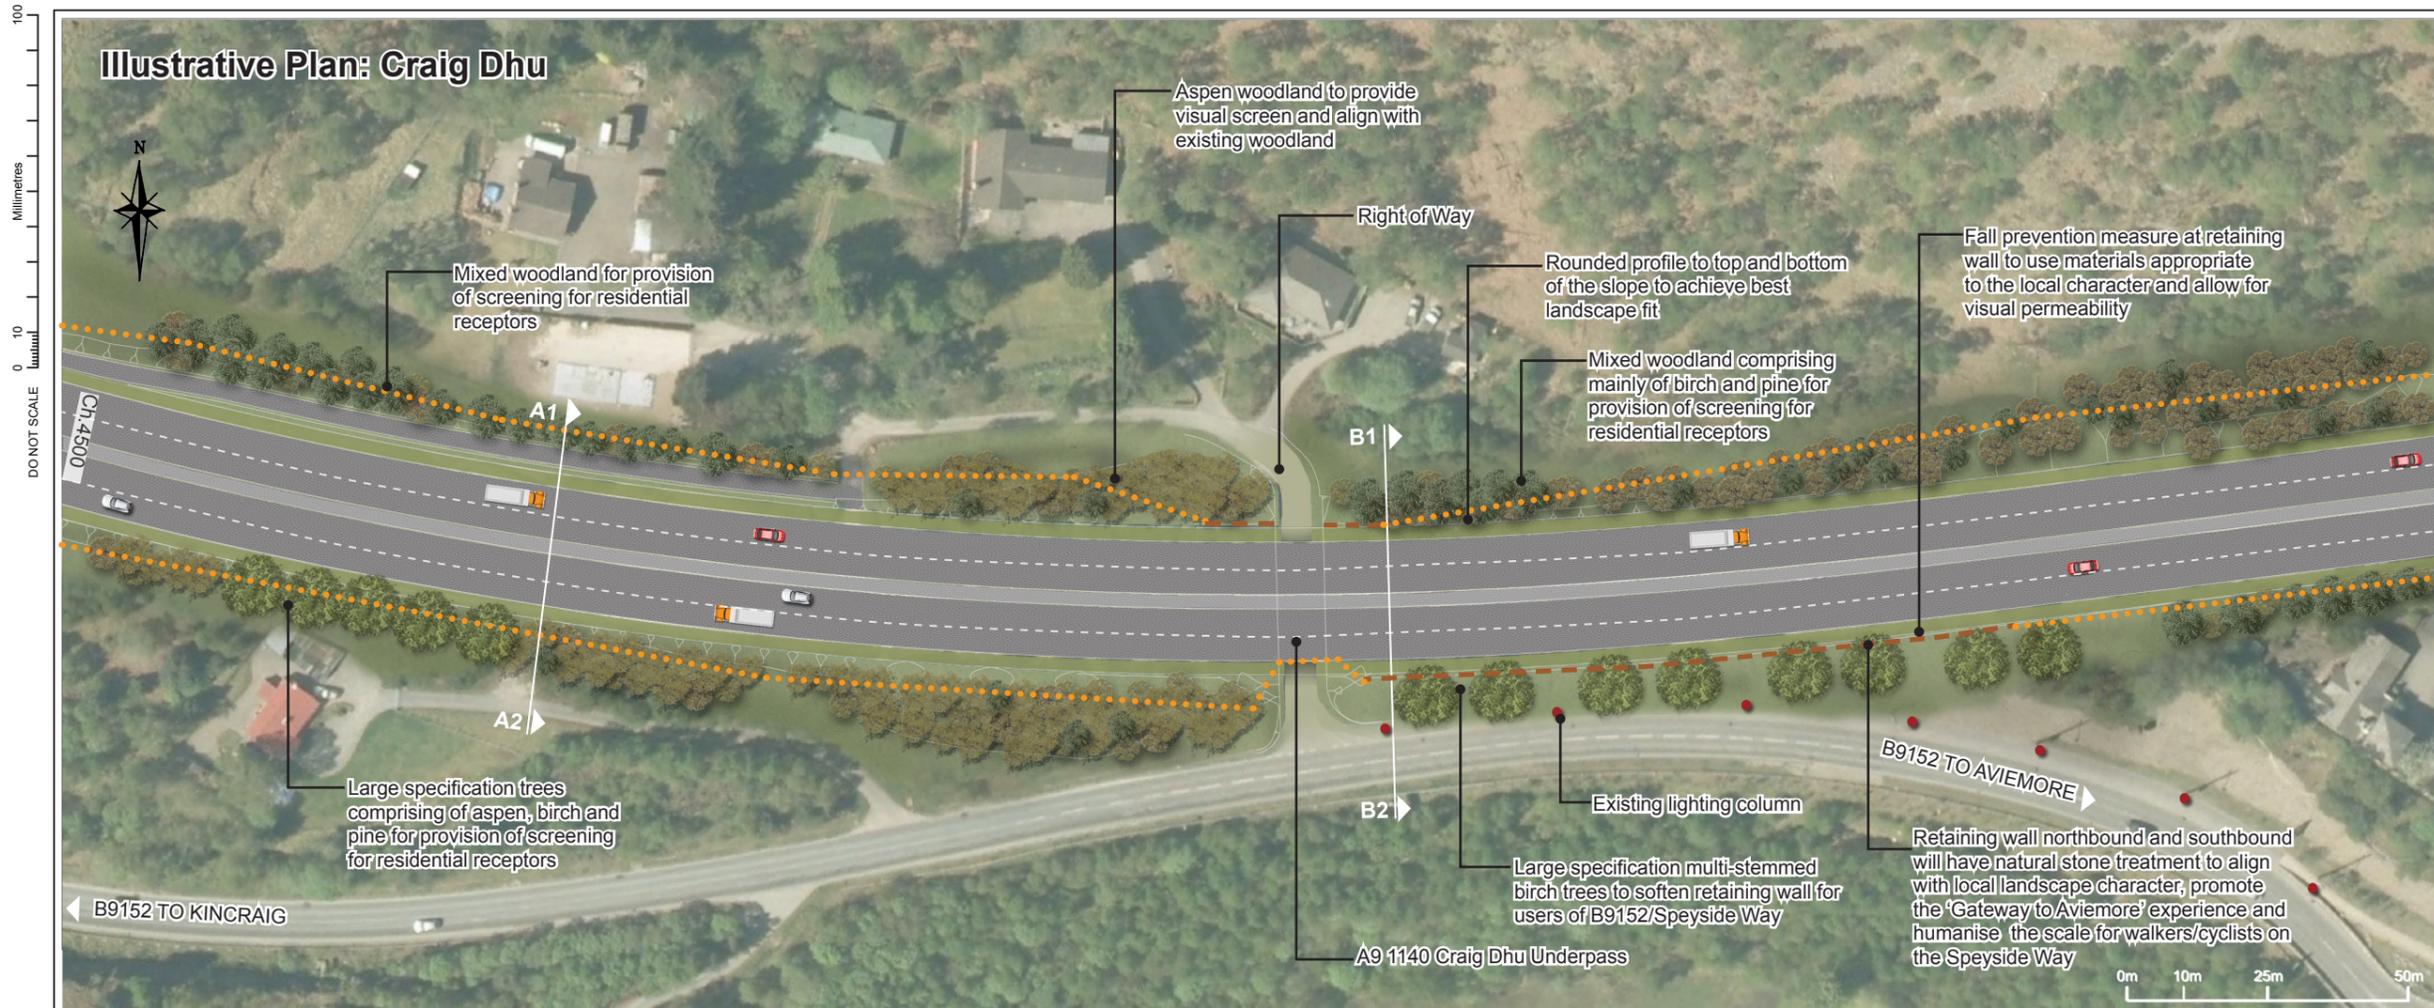


-  Proposed A9/Side Road
-  Proposed Access Track
-  Existing Watercourses
-  Proposed SuDS Features
-  Proposed Verge Grassland Mix
-  Proposed Acid Grassland Mix
-  Proposed Wet Grassland Mix
-  Proposed Dry Heath
-  Proposed Coniferous Woodland
-  Proposed Scattered Trees
-  Proposed Large Specification Trees
-  Proposed Scrub
-  Exposed Rock
-  Proposed Retaining Walls
-  Proposed Mammal Fencing

Illustrative Section - Ch.4600

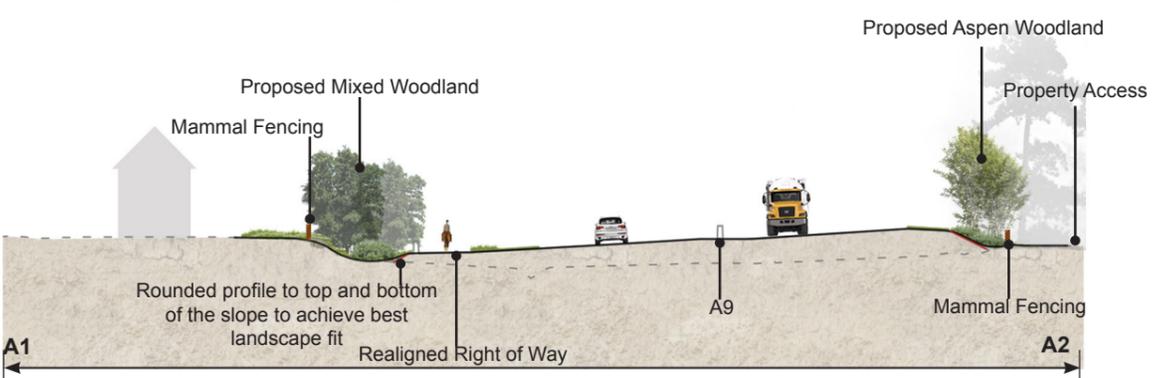


Illustrative Section - Ch.4750

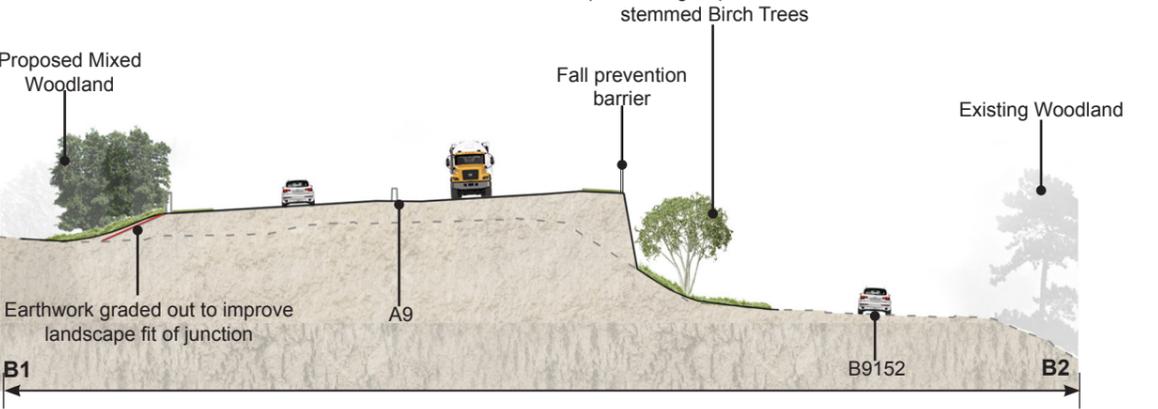

P04				
SW	JM	SB	10/08/18	
P03				
SW	JM	SB	20/07/18	
P02				
SW	JM	SB	23/05/18	
P01.1				
SW	JM	SB	20/04/18	
FIRST ISSUE				
Rev	Drawn / Des	Checked	Approved	Date
Description				
Drawing Status				Suitability
FINAL				B
Client				
 				
 PERTH TO INVERNESS Dalraddy to Stochd				
				
Drawing Title				
Figure 13.5 Landscape Design: Craig Dhu Sheet 4 of 12				
Scale	Designed / Drawn	Checked	Approved	Authorised
AS SHOWN	SW	JM	SB	SB
Original Size	Date	Date	Date	Date
A3	20/04/18	20/04/18	20/04/18	20/04/18
Drawing Number	Project	Originator	Volume	Revision
	A9P11 - AMJ - ELS -			P04
	A_ZZDS_EM - DR - LA - 0021			
Location	Type	Role	Number	

Plotted: Apr 20, 2018 - 9:47am by: DEEP3101


Reproduced by permission of Ordnance Survey on behalf of HMSO. © Crown copyright and database right 2018. All rights reserved. Ordnance Survey Licence number 100046668.

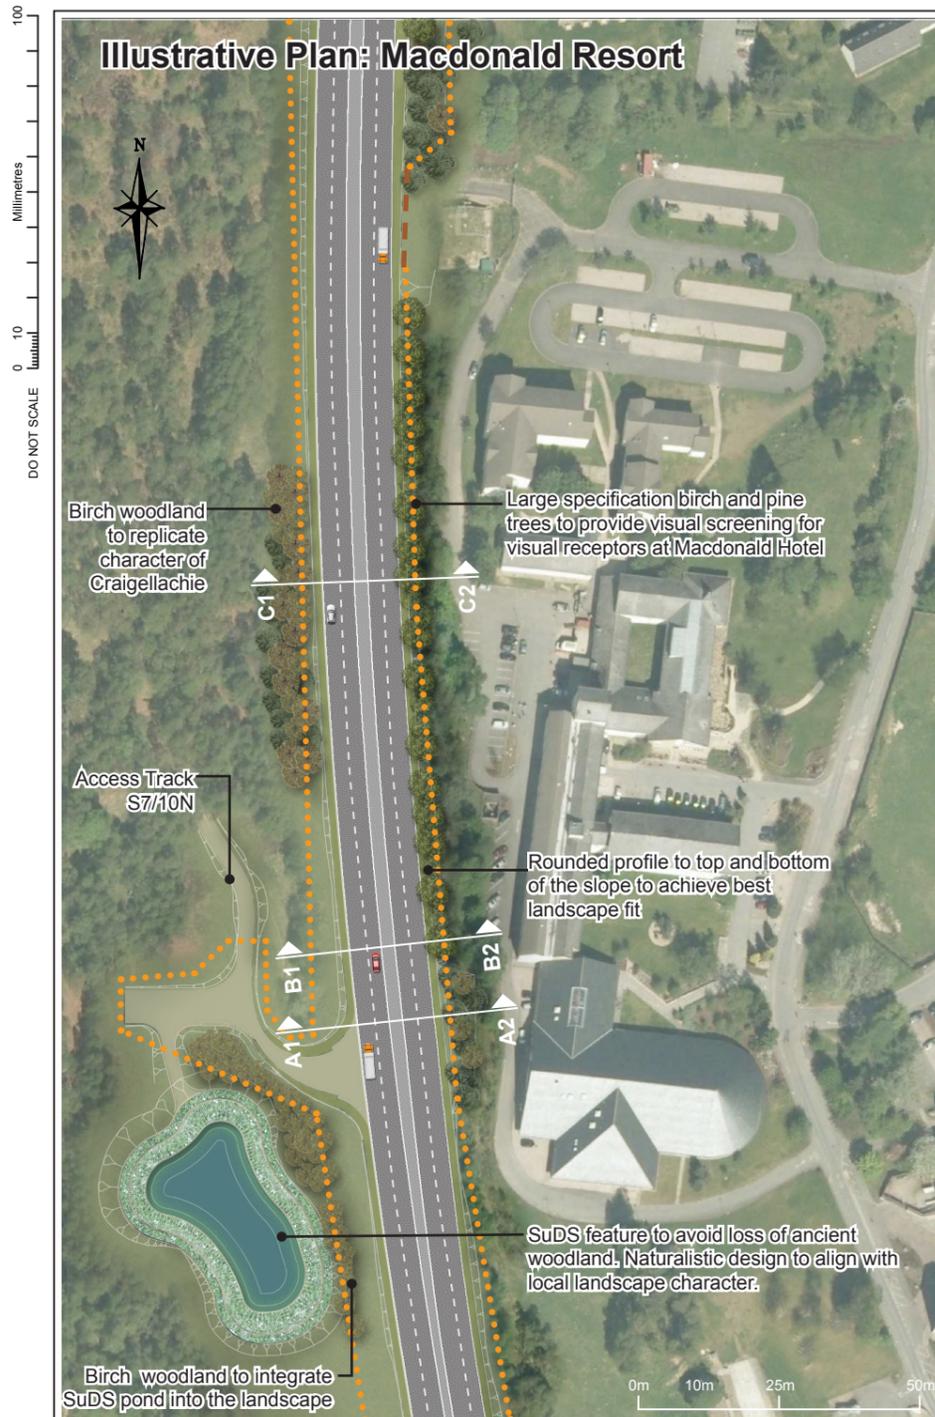


Illustrative Section - Ch.5675



Illustrative Section - Ch.5700

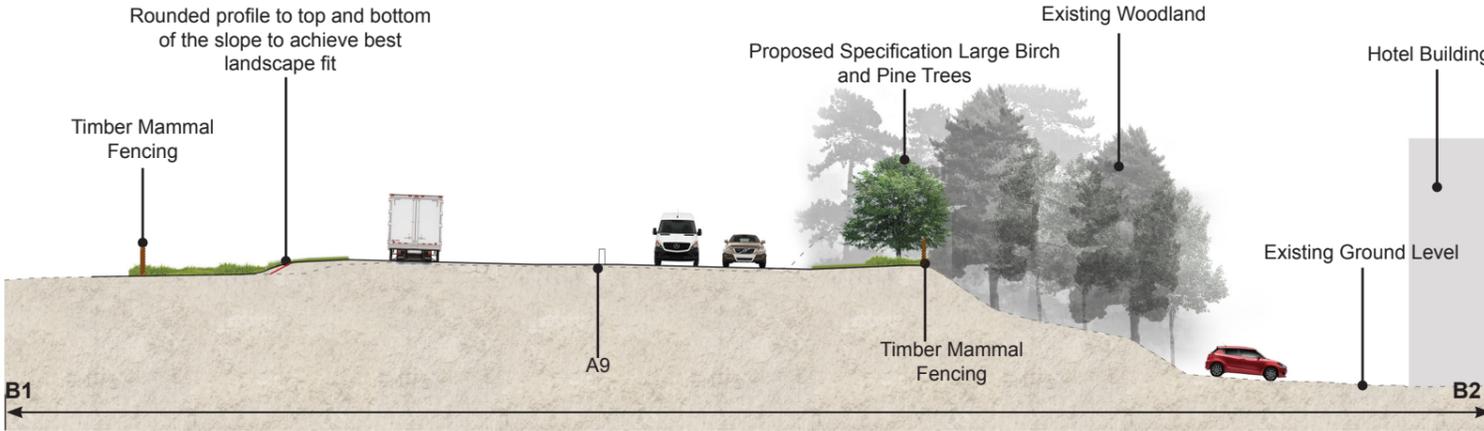

Illustrative Section - Ch.5800

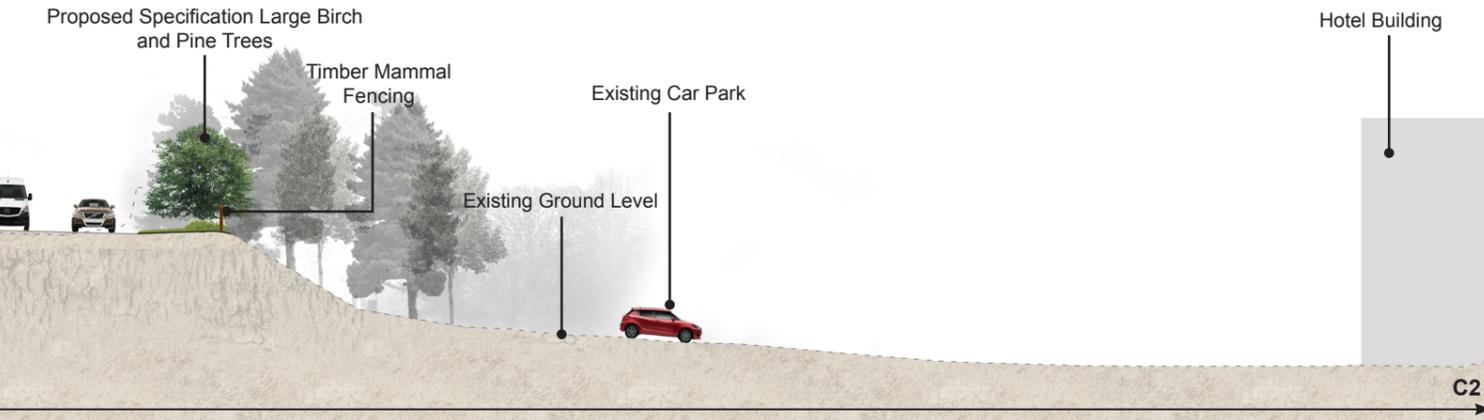

- Proposed A9/Side Road
- Proposed Access Track
- Existing Watercourses
- Proposed SuDS Features
- Proposed Verge Grassland Mix
- Proposed Acid Grassland Mix
- Proposed Wet Grassland Mix
- Proposed Dry Heath
- Proposed Woodland
- Proposed Scattered Trees
- Proposed Large Specification Trees
- Proposed Scrub
- Exposed Rock
- Proposed Retaining Walls
- Proposed Mammal Fencing

P04	SW	JM	SB	10/08/18
P03	SW	JM	SB	20/07/18
P02	SW	JM	SB	23/05/18
P01.1	SW	JM	SB	20/04/18
FIRST ISSUE				
Rev	Drawn / Des	Checked	Approved	Date
Description				
Drawing Status				Suitability
FINAL				B




Drawing Title				
Figure 13.5 Landscape Design: Macdonald Resort Sheet 5 of 12				
Scale	Designed / Drawn	Checked	Approved	Authorised
AS SHOWN	SW	JM	SB	SB
Original Size	Date	Date	Date	Date
A3	20/04/18	20/04/18	20/04/18	20/04/18
Drawing Number				Revision
Project		Originator	Volume	
A9P11 - AMJ - ELS -		A_ZZDS_EM - DR - LA - 0022		P04
Location	Type	Role	Number	

Plotted: Mar 19, 2018 - 1:10pm by: DEEP3101

Reproduced by permission of Ordnance Survey on behalf of HMSO. © Crown copyright and database right 2018. All rights reserved. Ordnance Survey Licence number 100046668.


100
Millimetres
0 10
DO NOT SCALE

Illustrative Plan: Scandinavian Village

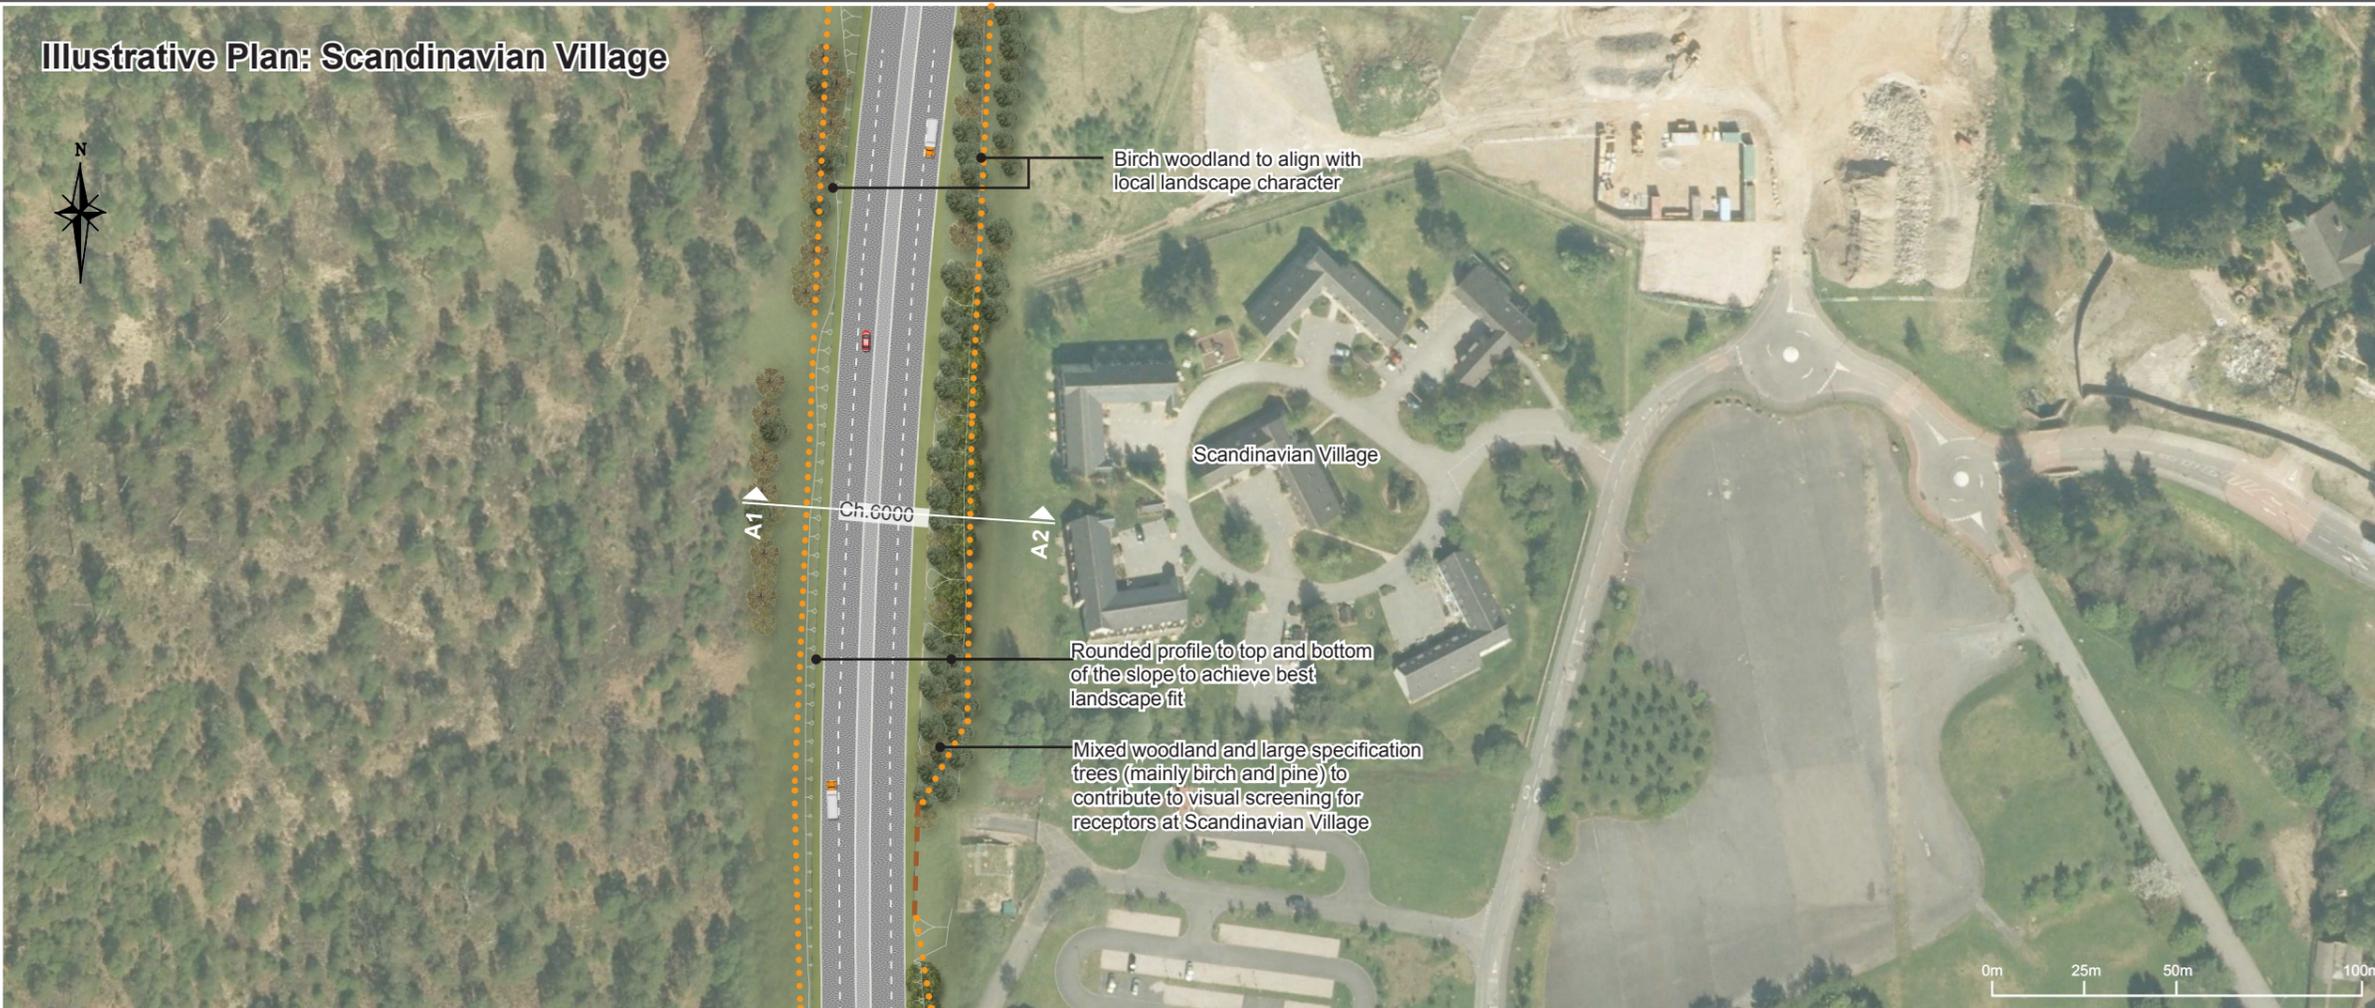

- Proposed A9/Side Road
- Proposed Access Track
- Existing Watercourses
- Proposed SuDS Features
- Proposed Verge Grassland Mix
- Proposed Acid Grassland Mix
- Proposed Wet Grassland Mix
- Proposed Dry Heath
- Proposed Coniferous Woodland
- Proposed Scattered Trees
- Proposed Large Specification Trees
- Proposed Scrub
- Exposed Rock
- Proposed Retaining Walls
- Proposed Mammal Fencing

Illustrative Section: Ch. 6000

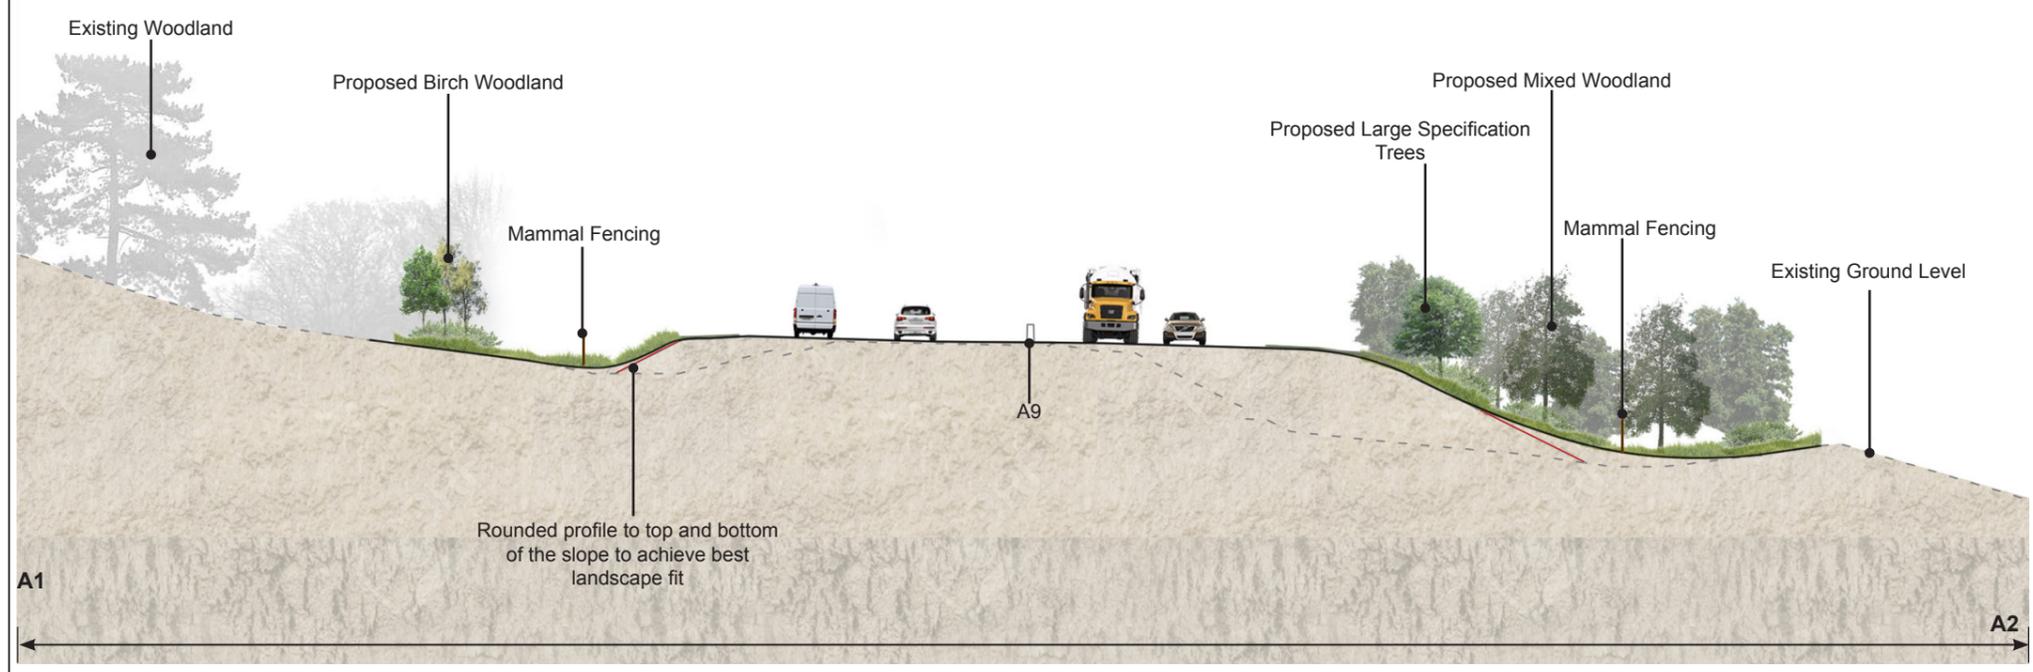

- Landscape Earthworks
- Engineering Profiles
- Existing Ground Level

P04	SW	JM	SB	10/08/18
P03	SW	JM	SB	20/07/18
P02	SW	JM	SB	23/05/18
P01.1	SW	JM	SB	20/04/18
FIRST ISSUE				
Rev	Drawn / Des	Checked	Approved	Date
Description				Suitability
Drawing Status				FINAL
				B



Drawing Title				
Figure 13.5 Landscape Design: Scandinavian Village Sheet 6 of 12				
Scale	Designed / Drawn	Checked	Approved	Authorised
AS SHOWN	SW	JM	SB	SB
Original Size	Date	Date	Date	Date
A3	20/04/18	20/04/18	20/04/18	20/04/18
Drawing Number	Project	Originator	Volume	Revision
	A9P11 - AMJ - ELS -			
	A_ZZDS_EM - DR - LA - 0023			
Location	Type	Role	Number	
				P04

Plotted: Mar 19, 2018 - 1:49pm by: DEEP3101

Reproduced by permission of Ordnance Survey on behalf of HMSO. © Crown copyright and database right 2018. All rights reserved. Ordnance Survey Licence number 100046668.