


100
10
0
Millimetres
DO NOT SCALE


Illustrative Plan: Milton

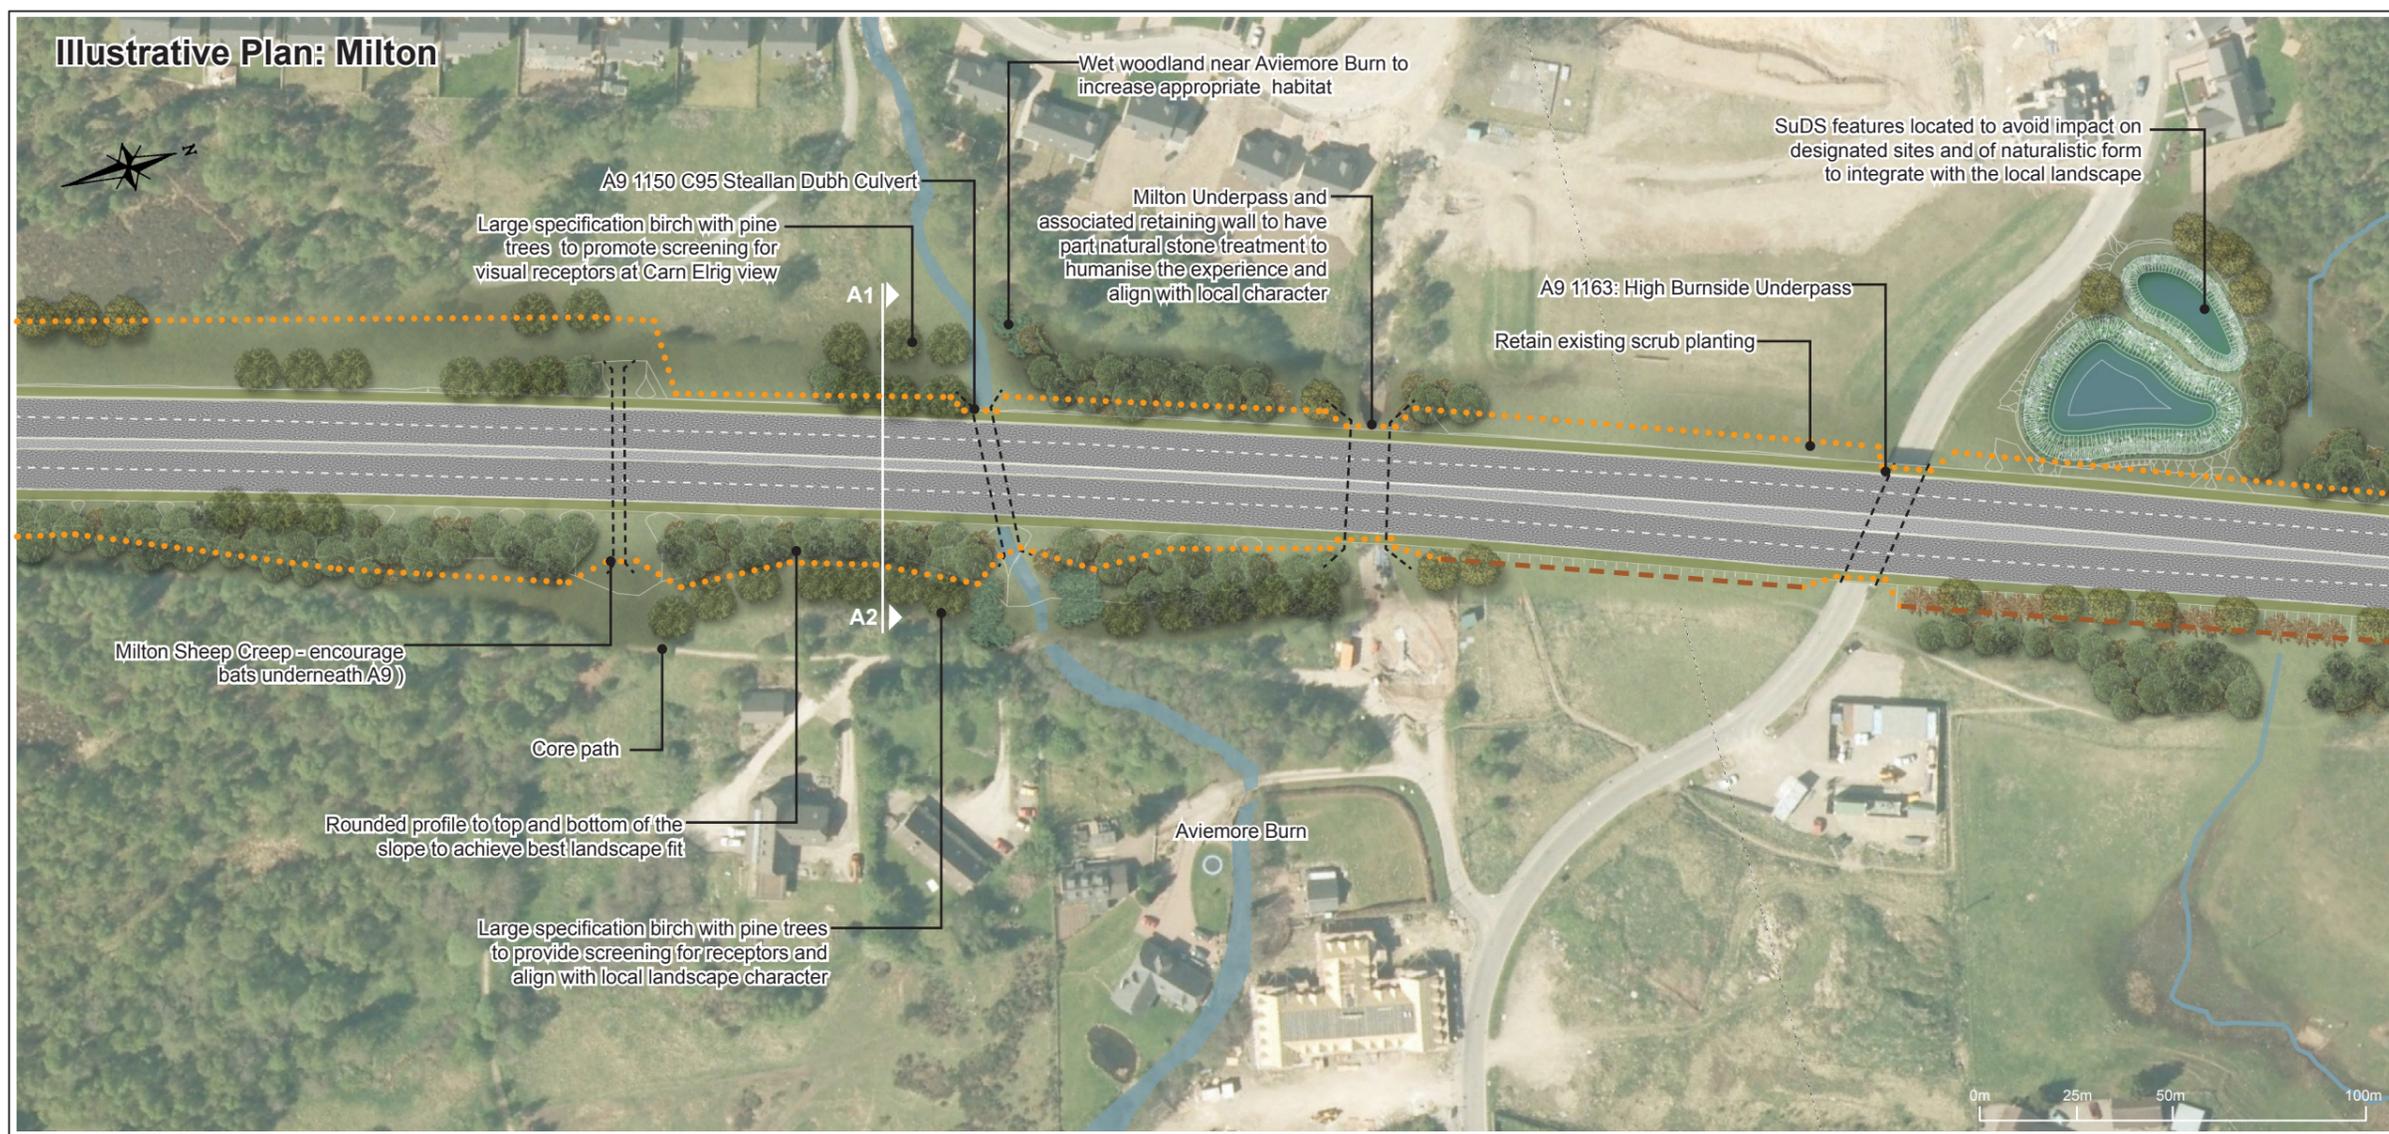

-  Proposed A9/Side Road
-  Proposed Access Track
-  Existing Watercourses
-  Proposed SuDS Features
-  Proposed Verge Grassland Mix
-  Proposed Acid Grassland Mix
-  Proposed Wet Grassland Mix
-  Proposed Dry Heath
-  Proposed Woodland
-  Proposed Scattered Trees
-  Proposed Large Specification Trees
-  Proposed Scrub
-  Exposed Rock
-  Proposed Retaining Walls
-  Proposed Mammal Fencing

Illustrative Section: Ch. 7150

— Landscape Earthworks — Engineering Profiles - - - - Existing Ground Level

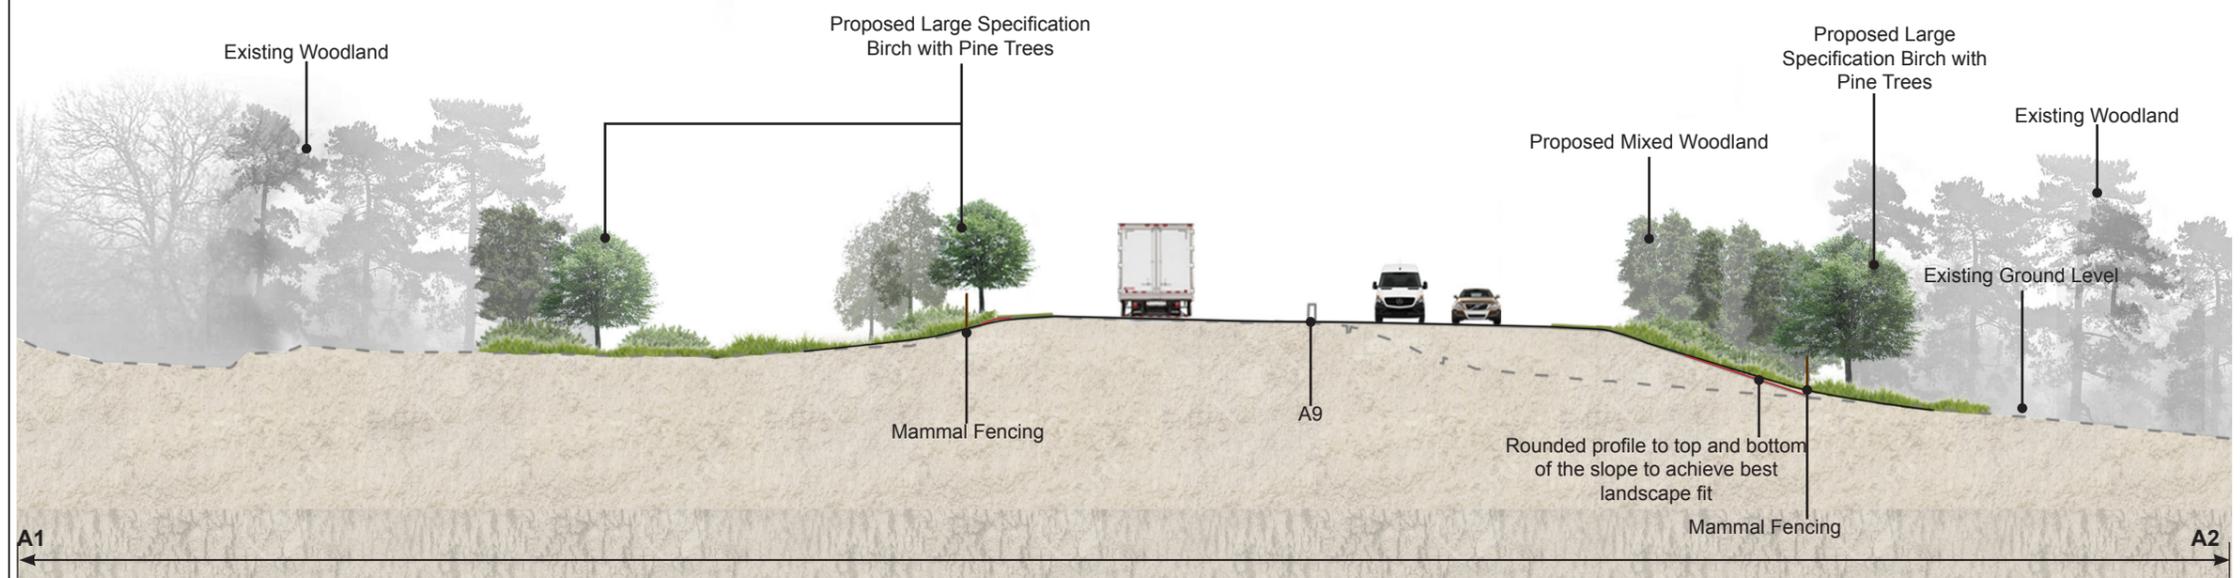

P04	SW	JM	SB	10/08/18
P03	SW	JM	SB	20/07/18
P02	SW	JM	SB	23/05/18
P01.1	SW	JM	SB	20/04/18
FIRST ISSUE				
Rev	Drawn / Des	Checked	Approved	Date
Description				
Drawing Status				Suitability
FINAL				B




Drawing Title				
Figure 13.5 Landscape Design: Milton Sheet 7 of 12				
Scale	Designed / Drawn	Checked	Approved	Authorised
AS SHOWN	SW	JM	SB	SB
Original Size	Date	Date	Date	Date
A3	20/04/18	20/04/18	20/04/18	20/04/18
Drawing Number				Revision
Project		Originator	Volume	
A9P11 - AMJ - ELS -				
A_ZZDS_EM - DR - LA - 0024				P04
Location	Type	Role	Number	

Plotted: Mar 19, 2018 - 2:23pm by: DEEP3101

Reproduced by permission of Ordnance Survey on behalf of HMSO. © Crown copyright and database right 2018. All rights reserved. Ordnance Survey Licence number 100046668.

100
10
0
Millimetres
DO NOT SCALE

Illustrative Plan: Granish Junction

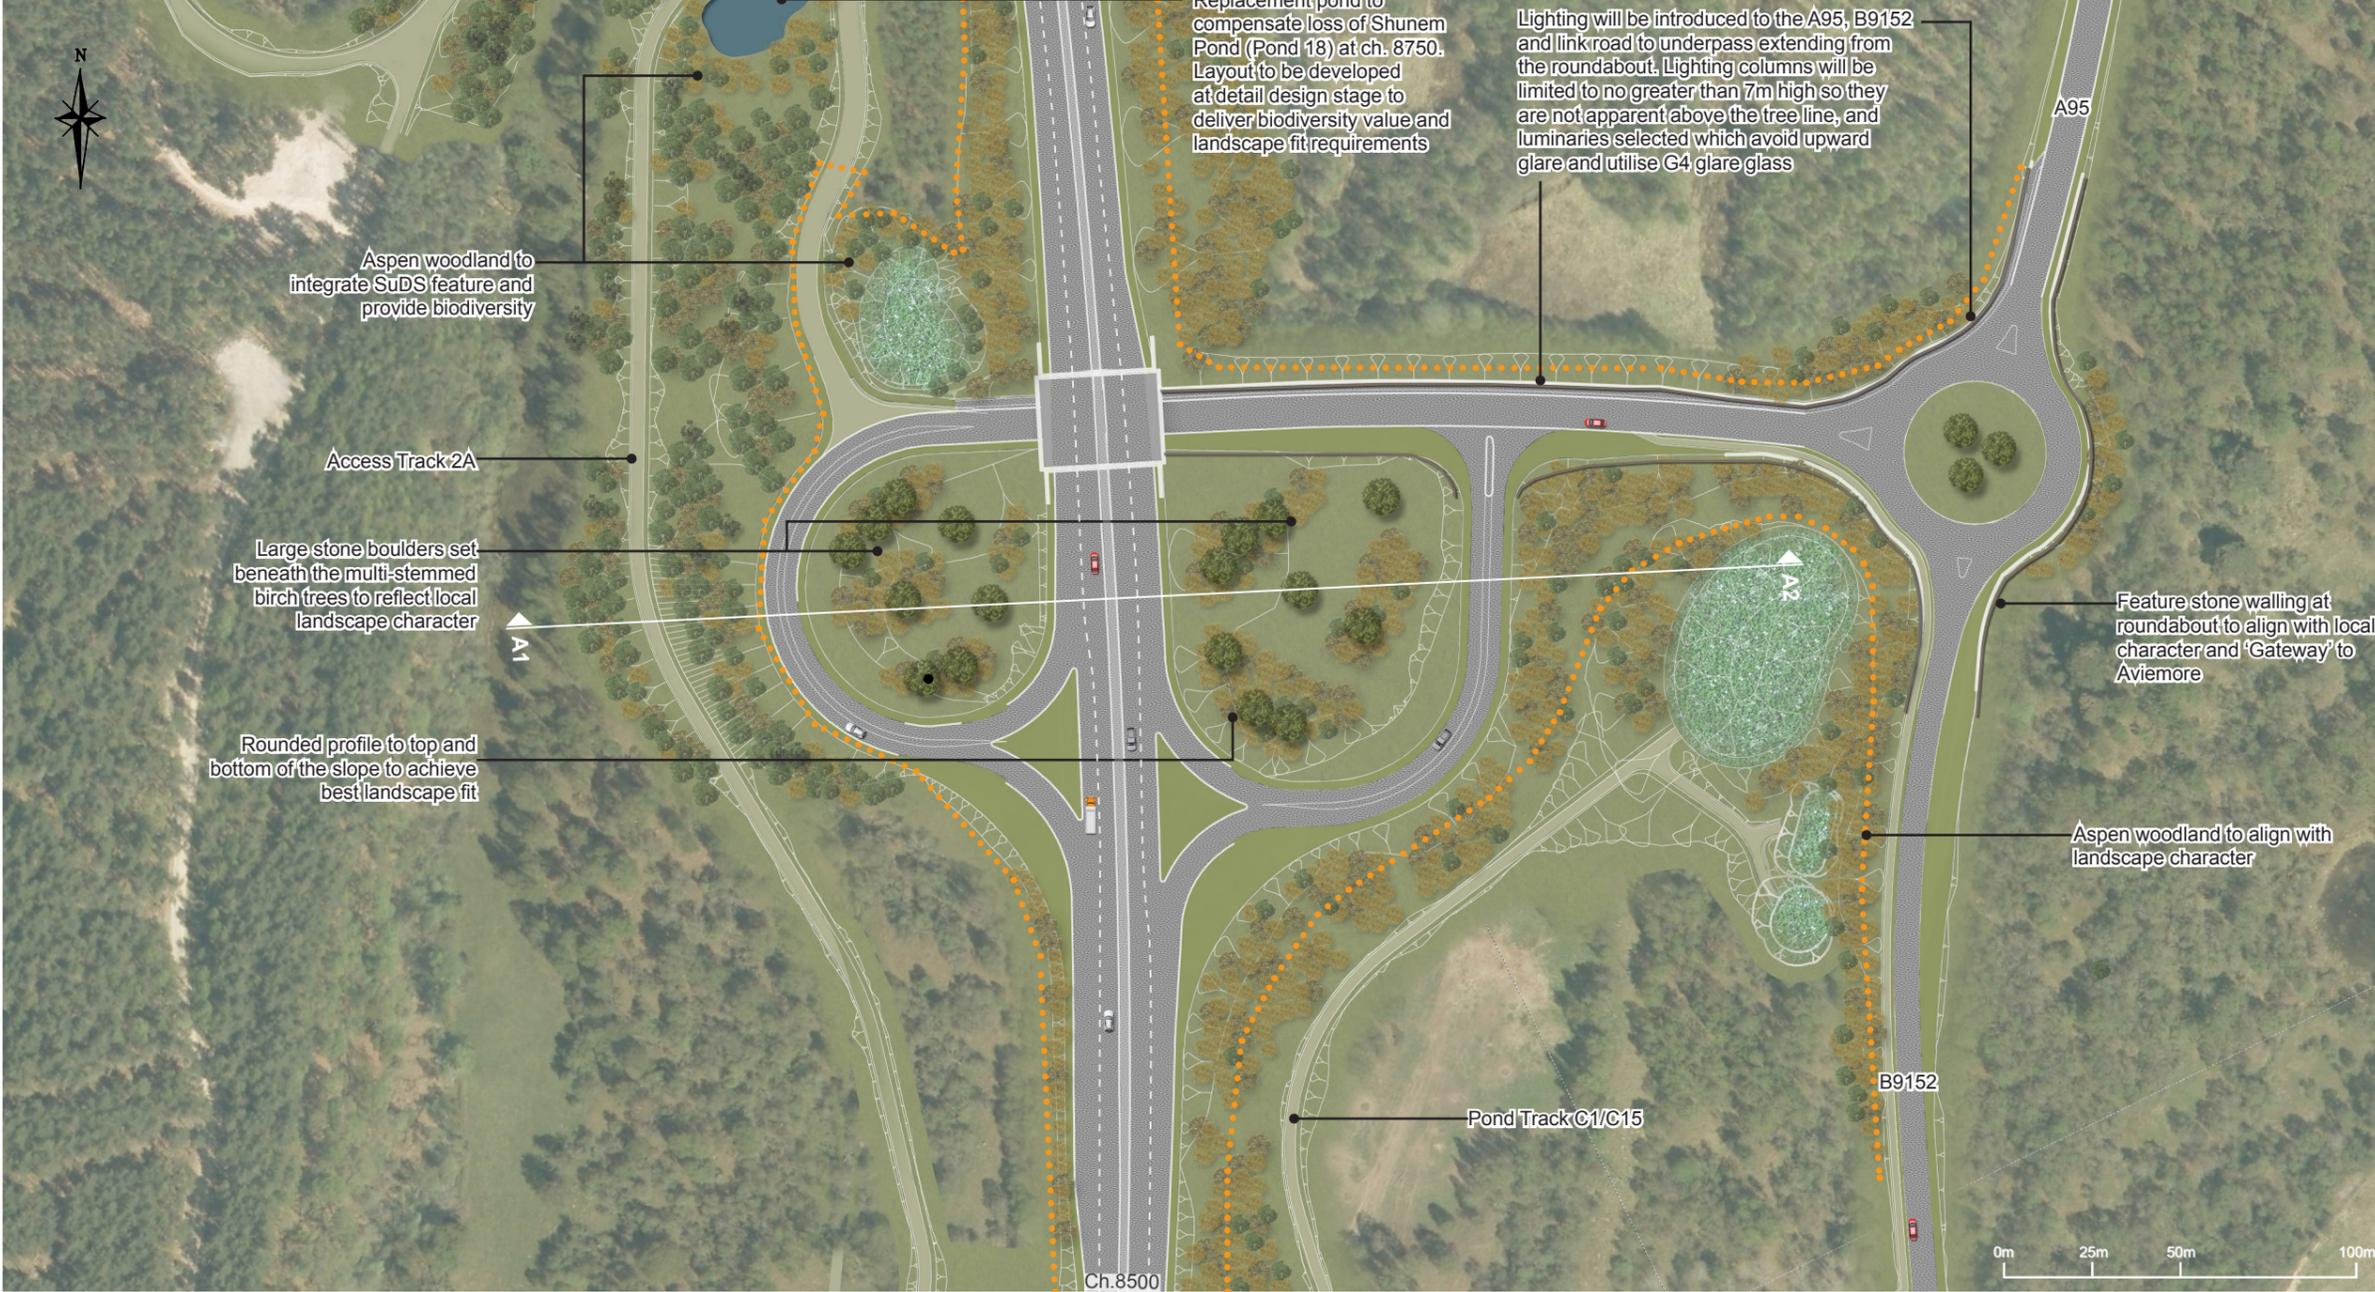


- Proposed A9/Side Road
- Proposed Access Track
- Existing Watercourses
- Proposed SuDS Features
- Proposed Verge Grassland Mix
- Proposed Acid Grassland Mix
- Proposed Wet Grassland Mix
- Proposed Dry Heath
- Proposed Woodland
- Proposed Scattered Trees
- Proposed Large Specification Trees
- Proposed Scrub
- Exposed Rock
- Proposed Retaining Walls
- Proposed Mammal Fencing

P04	SW	JM	SB	20/07/18
P03	SW	JM	SB	20/07/18
P02	SW	JM	SB	23/05/18
P01.1	SW	JM	SB	20/04/18
FIRST ISSUE				
Rev	Drawn / Des	Checked	Approved	Date
Description				
Drawing Status				Suitability
FINAL				B

Illustrative Section - Ch.8700

— Landscape Earthworks — Engineering Profiles - - - Existing Ground Level

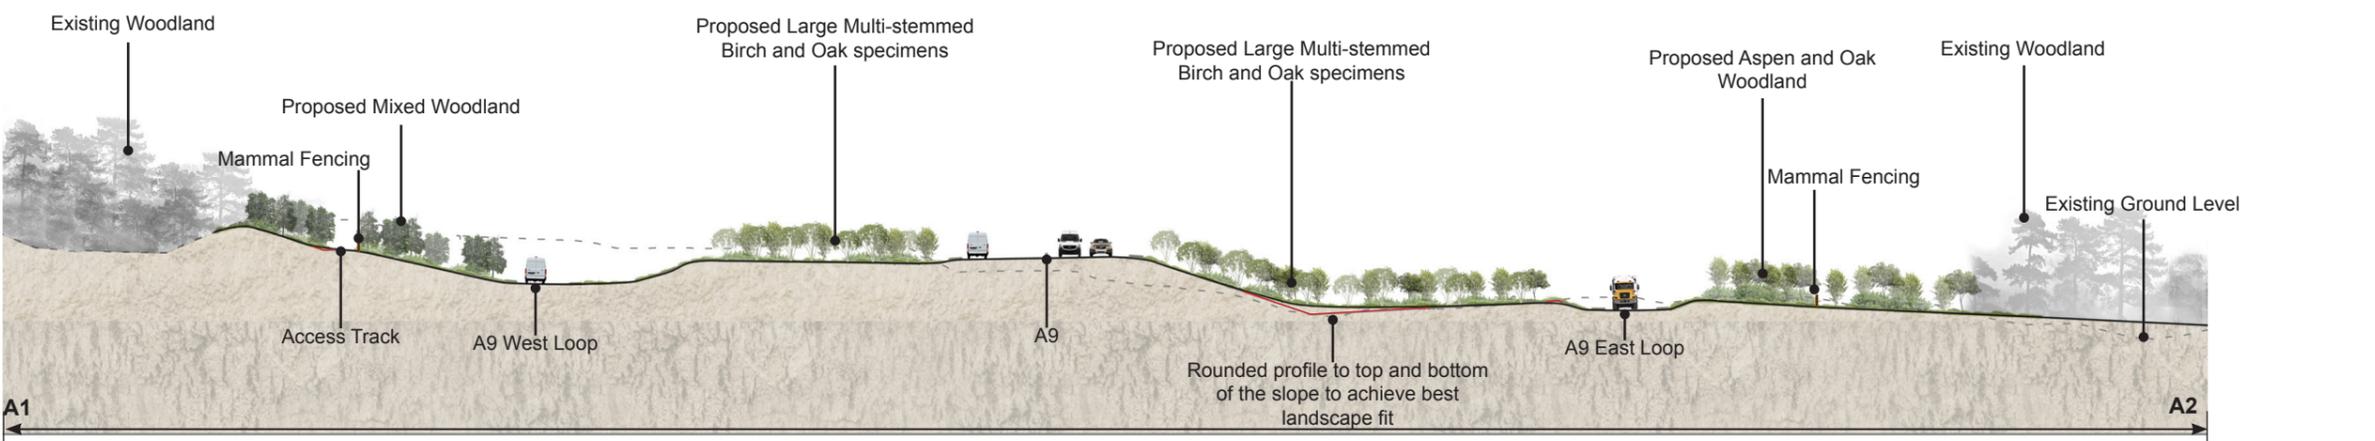

Client **TRANSPORT SCOTLAND**
CÒMHDHAIL ALBA



ATKINS mouchel


Drawing Title				
Figure 13.5 Landscape Design: Granish Junction Sheet 8 of 12				
Scale	Designed / Drawn	Checked	Approved	Authorised
AS SHOWN	SW	JM	SB	SB
Original Size	Date	Date	Date	Date
A3	20/04/18	20/04/18	20/04/18	20/04/18
Drawing Number				Revision
Project				Volume
A9P11 - AMJ - ELS -				P04
A_ZZDS_EM - DR - LA - 0025				
Location	Type	Role	Number	

Plotted: Mar 19, 2018 - 2:57pm by: DEEP3101

Reproduced by permission of Ordnance Survey on behalf of HMSO. © Crown copyright and database right 2018. All rights reserved. Ordnance Survey Licence number 100046668.

100
Millimetres
10
0
DO NOT SCALE


Illustrative Plan: Black Mount Junction

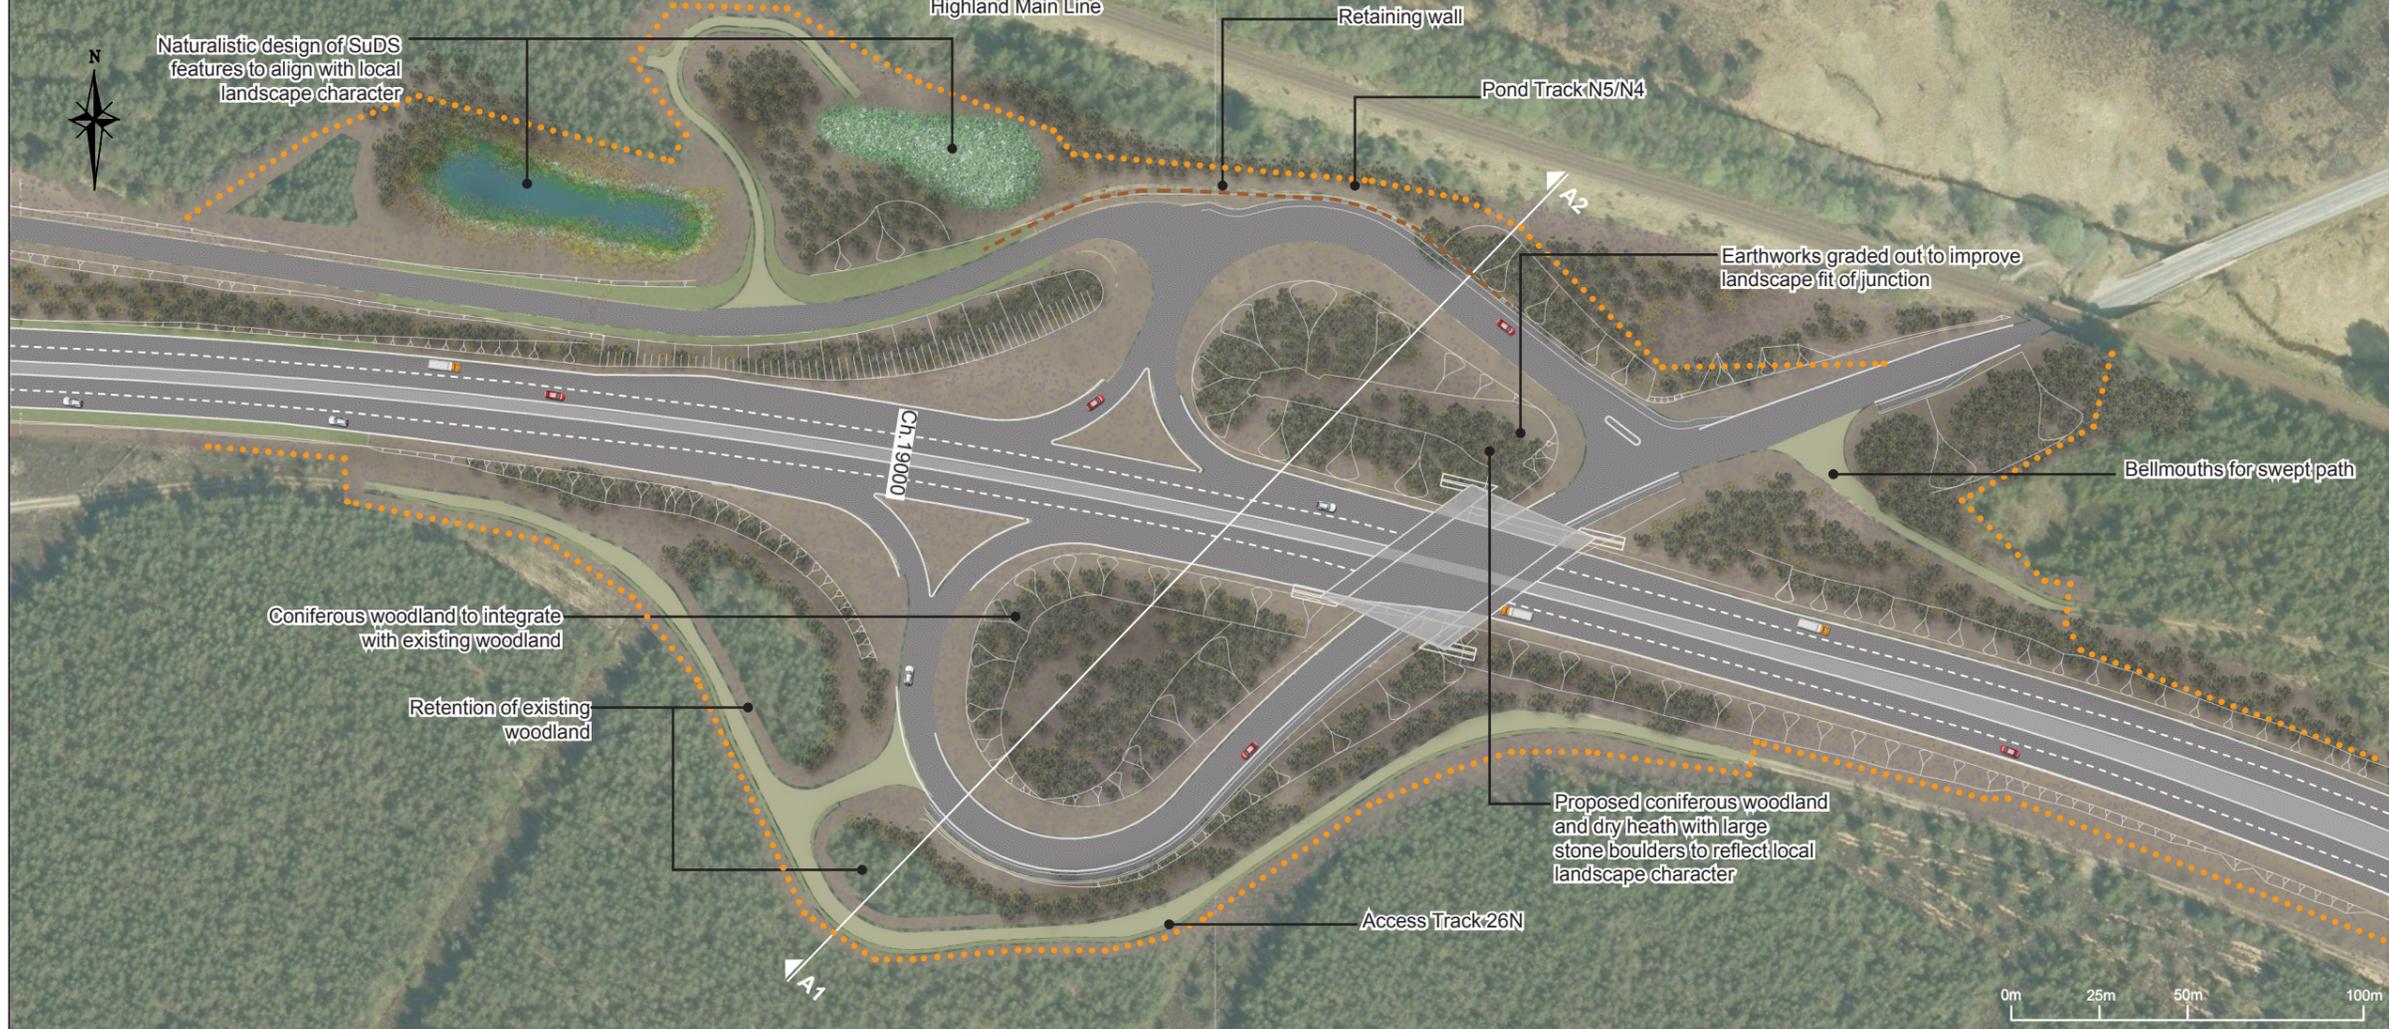

- Proposed A9/Side Road
- Proposed Access Track
- Existing Watercourses
- Proposed SuDS Features
- Proposed Verge Grassland Mix
- Proposed Acid Grassland Mix
- Proposed Wet Grassland Mix
- Proposed Dry Heath
- Proposed Coniferous Woodland
- Proposed Scattered Trees
- Proposed Large Specification Trees
- Proposed Scrub
- Exposed Rock
- Proposed Retaining Walls
- Proposed Mammal Fencing

Illustrative Section - Ch.18908

— Landscape Earthworks — Engineering Profiles - - - Existing Ground Level

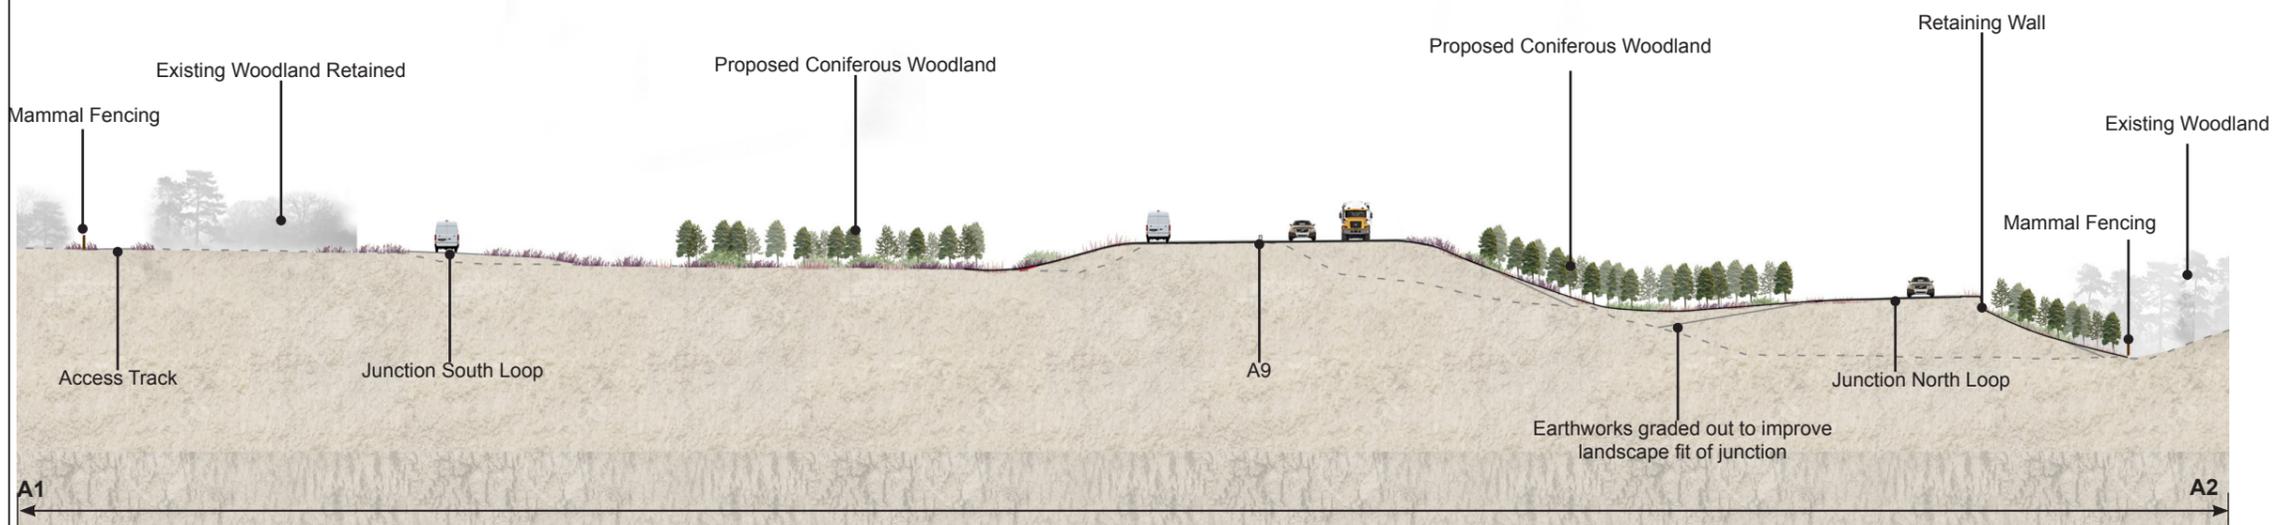

P04	SW	JM	SB	20/07/18
P03	SW	JM	SB	20/07/18
P02	SW	JM	SB	23/05/18
P01.1	SW	JM	SB	20/04/18
FIRST ISSUE				
Rev	Drawn / Des	Checked	Approved	Date
Description				
Drawing Status				Suitability
FINAL				B
Client				
 PERTH TO INVERNESS Dalraddy to Stochd				
Drawing Title				
Figure 13.5 Landscape Design: Black Mount Junction Sheet 9 of 12				
Scale	Designed / Drawn	Checked	Approved	Authorised
AS SHOWN	SW	JM	SB	SB
Original Size	Date	Date	Date	Date
A3	20/04/18	20/04/18	20/04/18	20/04/18
Drawing Number				Revision
Project				Volume
A9P11 - AMJ - ELS -				P04
A_ZZDS_EM - DR - LA - 0026				
Location	Type	Role	Number	

Plotted: Mar 19, 2018 - 3:11pm by: DEEP3101

Reproduced by permission of Ordnance Survey on behalf of HMSO. © Crown copyright and database right 2018. All rights reserved. Ordnance Survey Licence number 100046668.


100
0
10
Millimetres
DO NOT SCALE

Section Location Plan



Illustrative Section - Ch.22000

— Landscape Earthworks — Engineering Profiles - - - Existing Ground Level

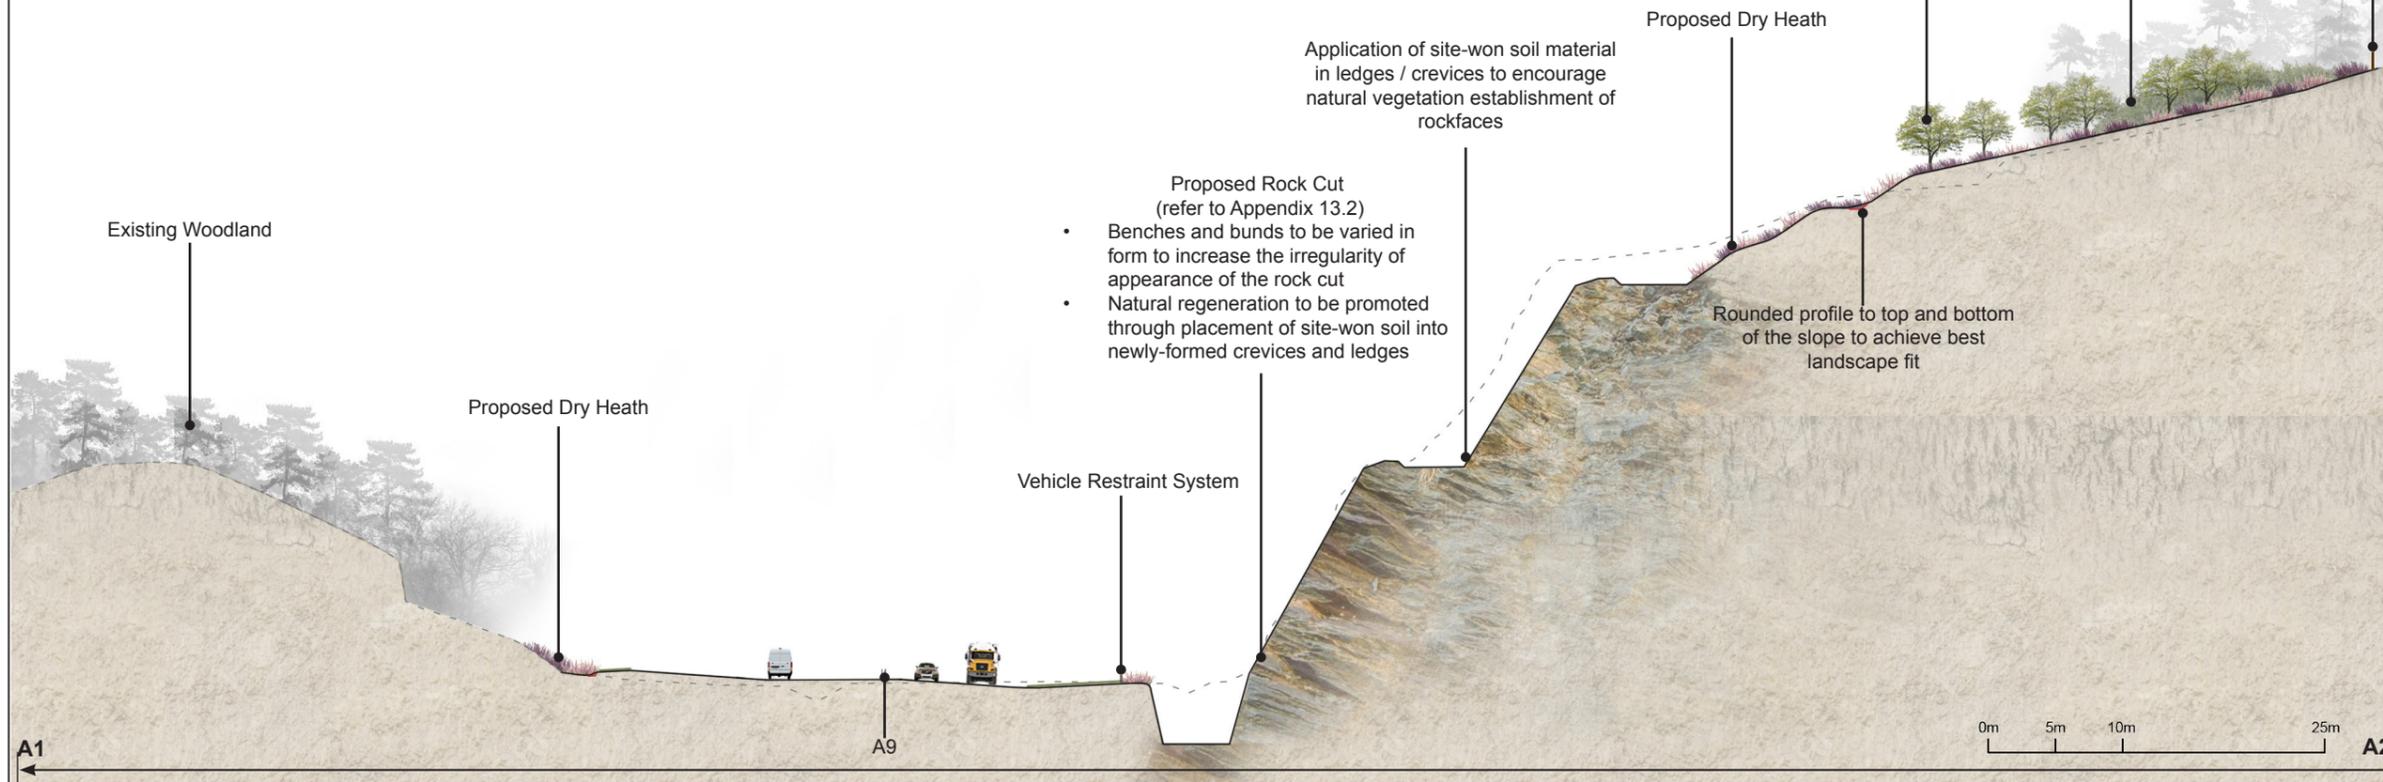

Illustrative Section - Ch.22500

— Landscape Earthworks — Engineering Profiles - - - Existing Ground Level



P04	SW	JM	SB	10/08/18
P03	SW	JM	SB	20/07/18
P02	SW	JM	SB	23/05/18
P01.1	SW	JM	SB	20/04/18

FIRST ISSUE				
Rev	Drawn / Des	Checked	Approved	Date
Description				Suitability
Drawing Status				FINAL
				B




Drawing Title				
Figure 13.5 Landscape Design: Slochd Beag Sheet 10 or 12				
Scale	Designed / Drawn	Checked	Approved	Authorized
AS SHOWN	SW	JM	SB	SB
Original Size	Date	Date	Date	Date
A3	20/04/18	20/04/18	20/04/18	20/04/18
Drawing Number				Revision
Project				Volume
A9P11 - AMJ - ELS -				P04
A_ZZDS_EM - DR - LA - 0027				
Location	Type	Role	Number	

Plotted: Mar 19, 2018 - 4:32pm by: DEEP3101

Reproduced by permission of Ordnance Survey on behalf of HMSO. © Crown copyright and database right 2018. All rights reserved. Ordnance Survey Licence number 100046668.

100
10
0
Millimetres
DO NOT SCALE


Illustrative Plan: Slochd

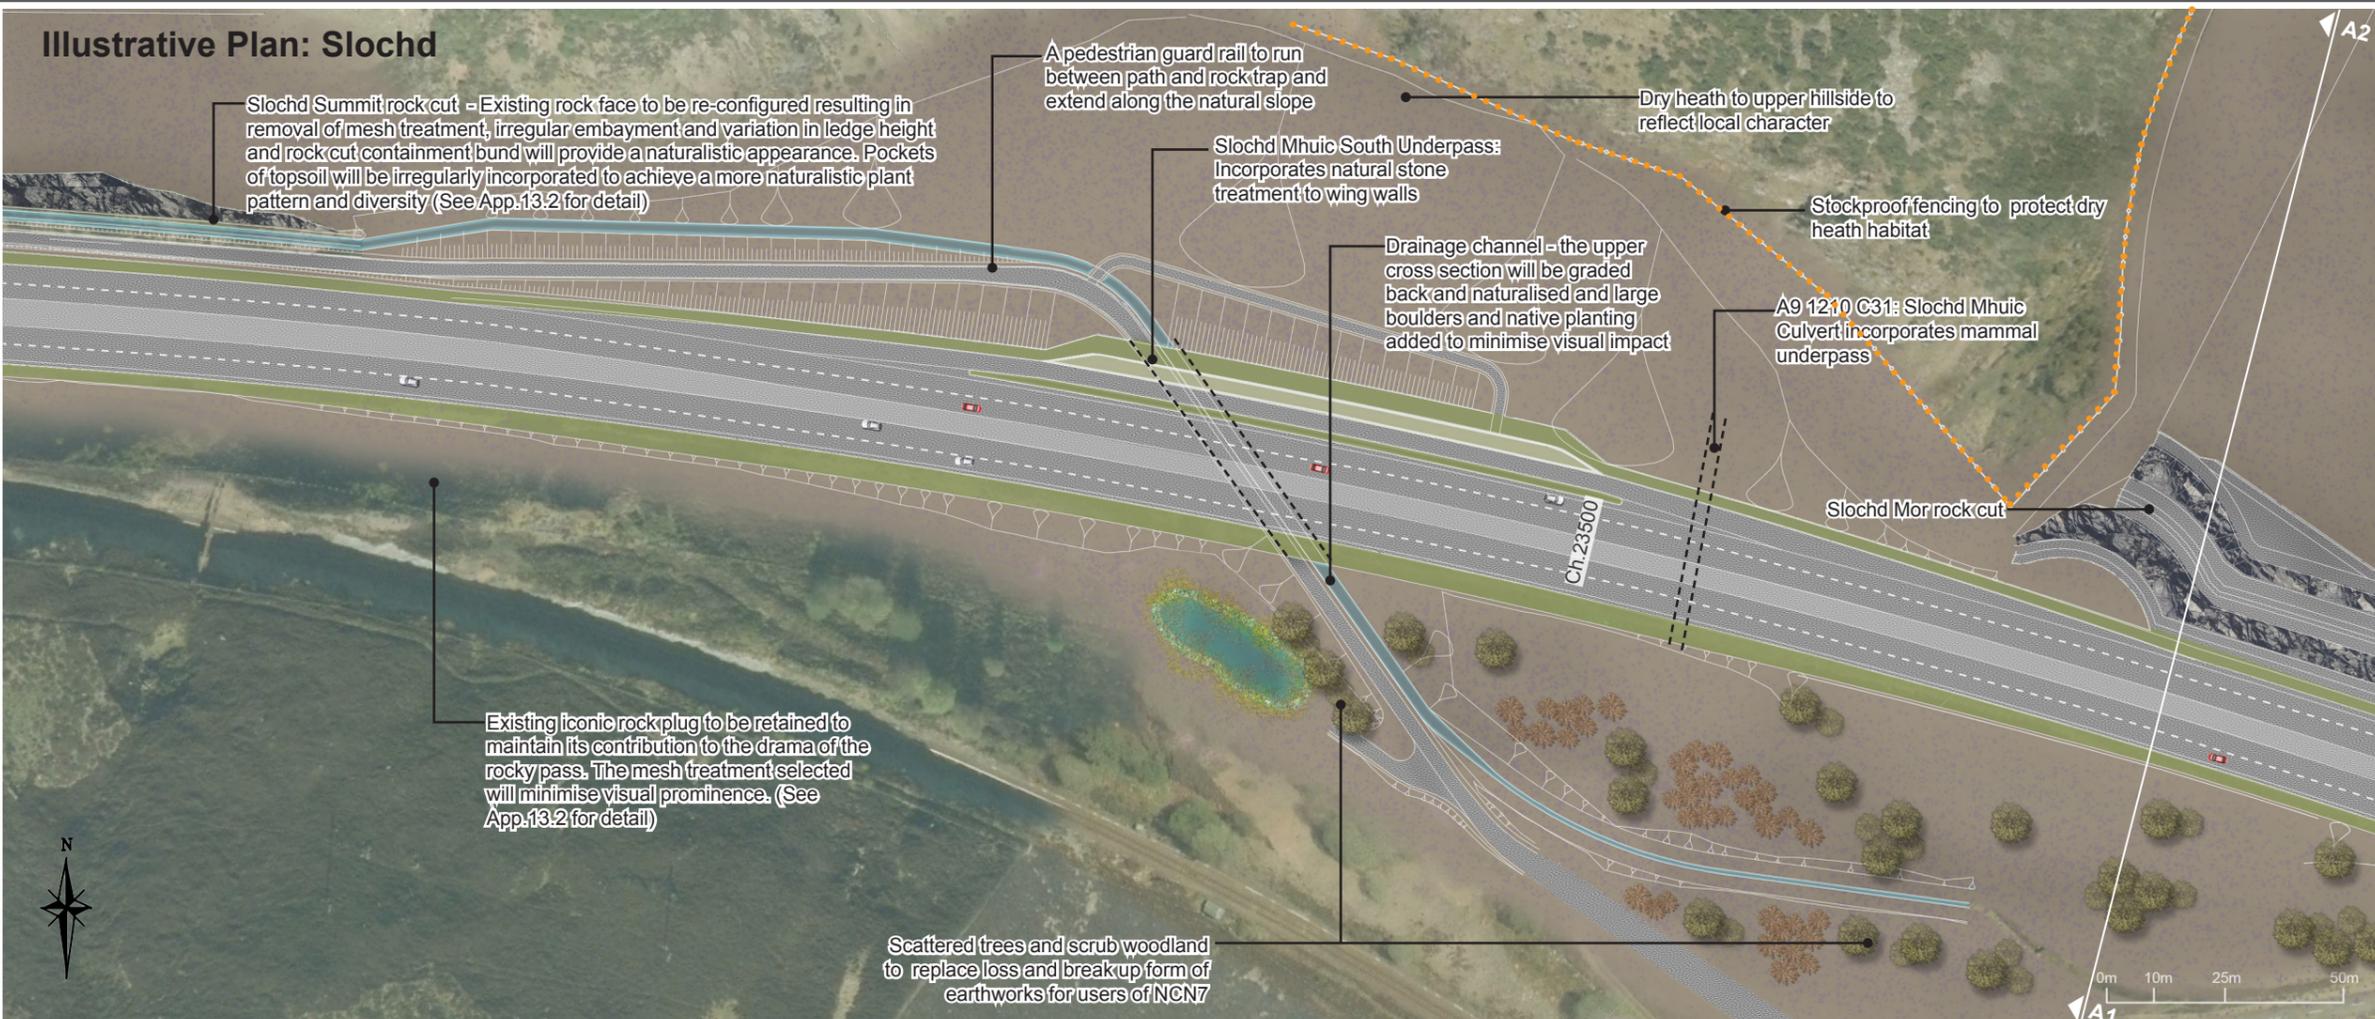

- Proposed A9/Side Road
- Proposed Access Track
- Existing Watercourses
- Proposed SuDS Features
- Proposed Verge Grassland Mix
- Proposed Acid Grassland Mix
- Proposed Wet Grassland Mix
- Proposed Dry Heath
- Proposed Coniferous Woodland
- Proposed Scattered Trees
- Proposed Large Specification Trees
- Proposed Scrub
- Exposed Rock
- Proposed Retaining Walls
- Proposed Mammal Fencing

Illustrative Section - Ch.23375

— Landscape Earthworks — Engineering Profiles - - - Existing Ground Level

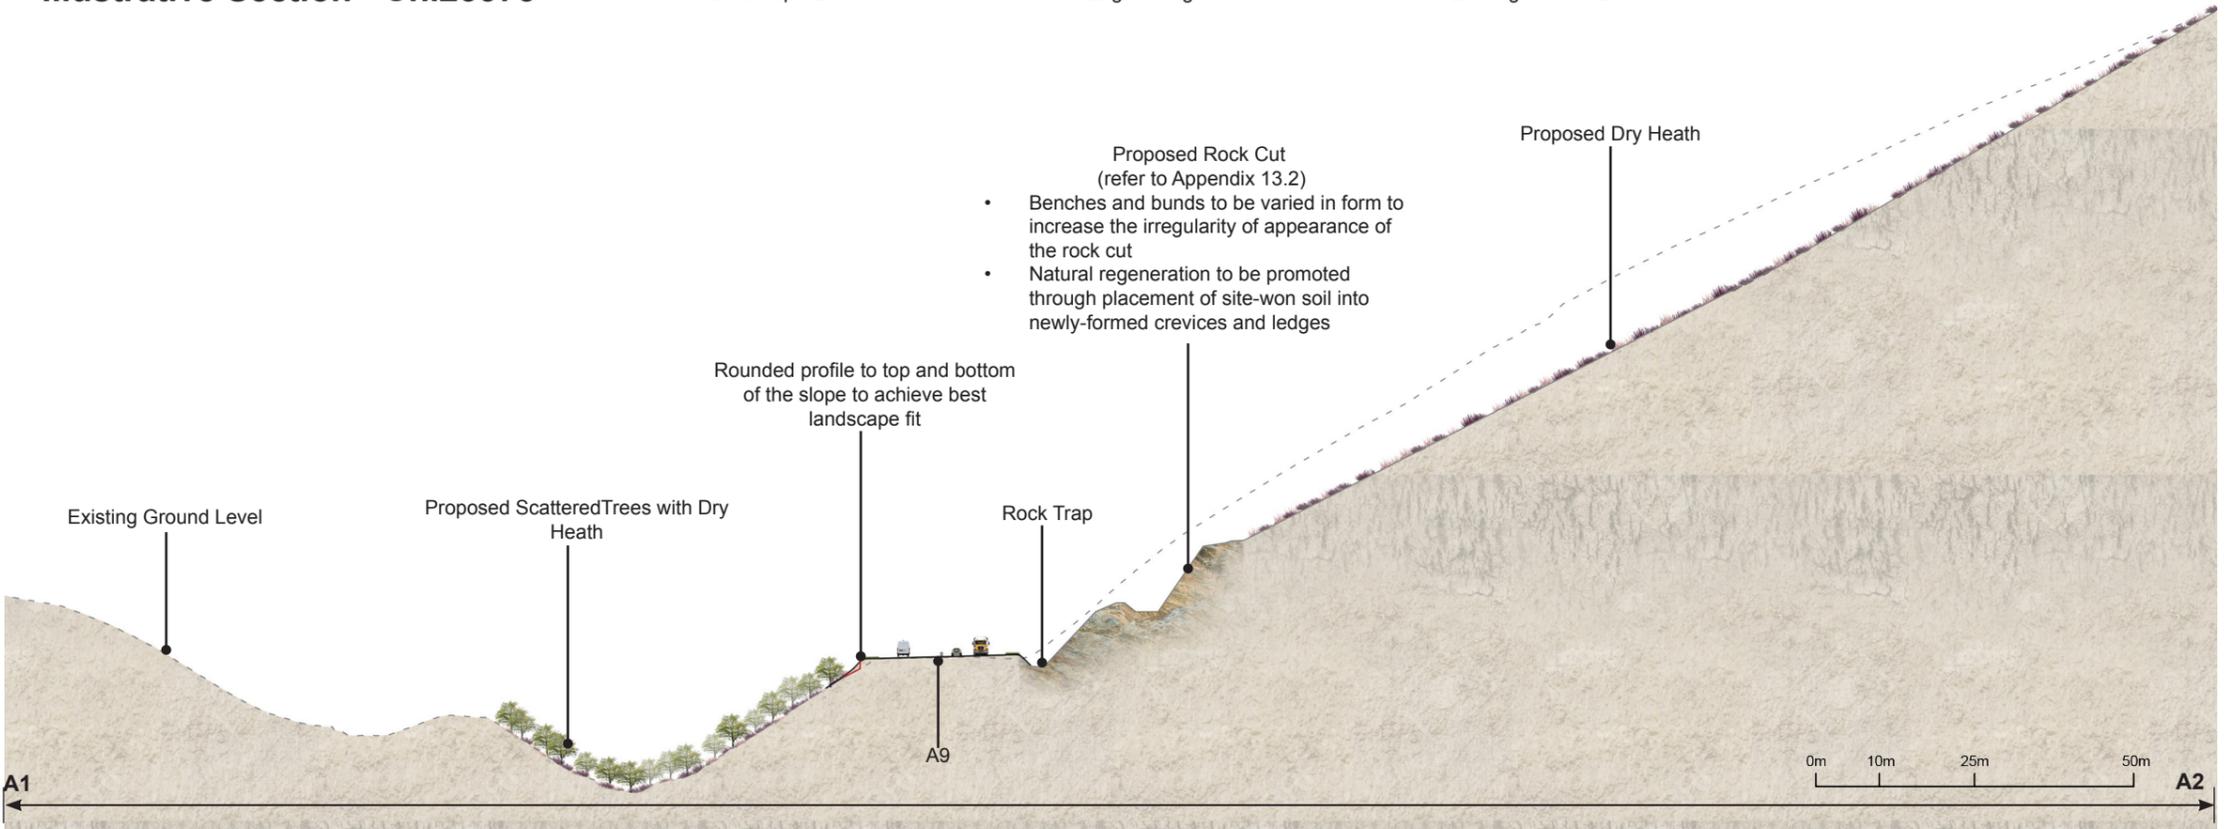

P04	SW	JM	SB	10/08/18
P03	SW	JM	SB	20/07/18
P02	SW	JM	SB	23/05/18
P01.1	SW	JM	SB	20/04/18
FIRST ISSUE				
Rev	Drawn / Des	Checked	Approved	Date
Description				
Drawing Status				Suitability
FINAL				B




Drawing Title				
Figure 13.5 Landscape Design: Slochd Mor Sheet 11 of 12				
Scale	Designed / Drawn	Checked	Approved	Authorised
AS SHOWN	SW	JM	SB	SB
Original Size	Date	Date	Date	Date
A3	20/04/18	20/04/18	20/04/18	20/04/18
Drawing Number	Project	Originator	Volume	Revision
	A9P11 - AMJ - ELS - A_ZZDS_EM - DR - LA - 0028			P04
Location	Type	Role	Number	

Plotted: Mar 19, 2018 - 4:40pm by: DEEP3101

Reproduced by permission of Ordnance Survey on behalf of HMSO. © Crown copyright and database right 2018. All rights reserved. Ordnance Survey Licence number 100046668.


100
Millimetres
0 10
DO NOT SCALE

Section Location Plan

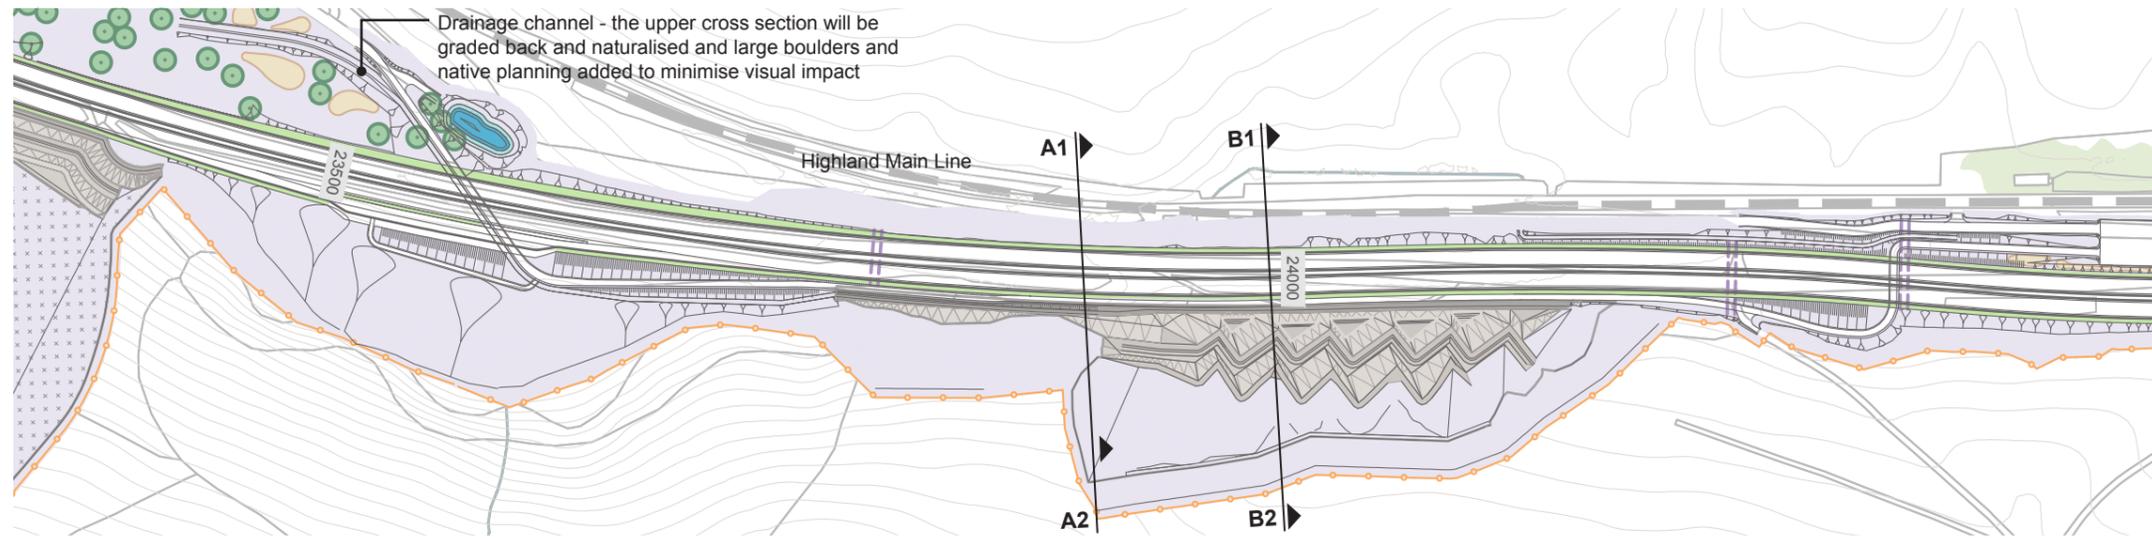


Illustrative Section - Ch.23900

— Landscape Earthworks — Engineering Profiles - - - Existing Ground Level

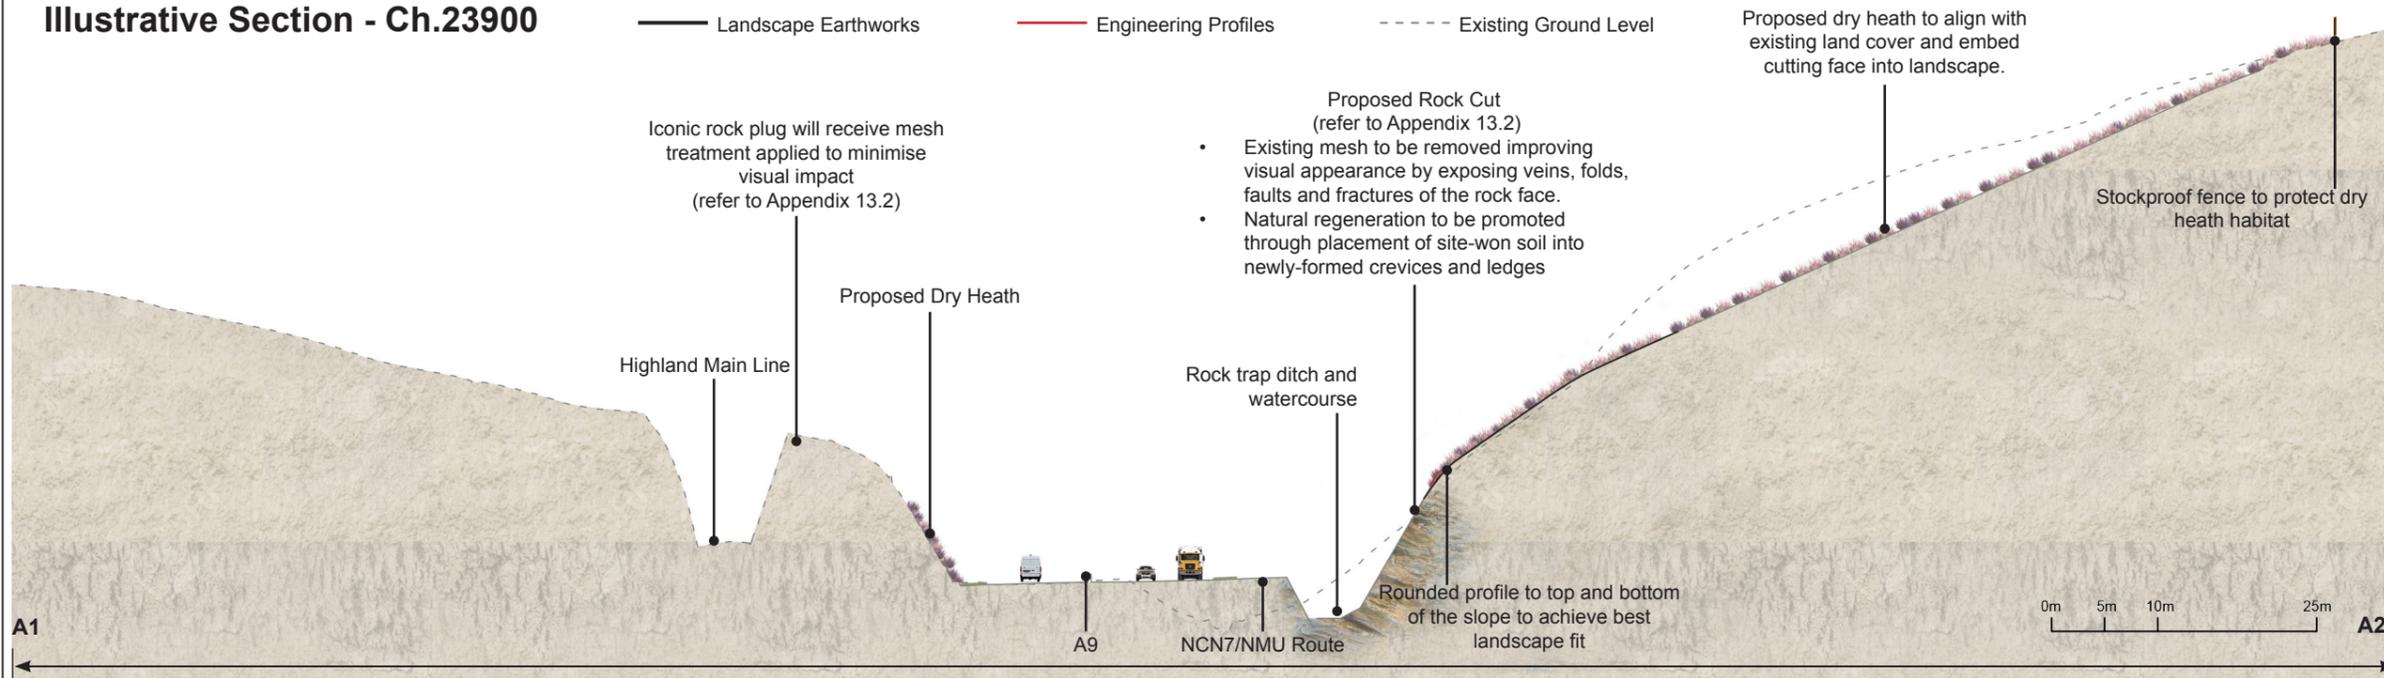

Illustrative Section - Ch.24000

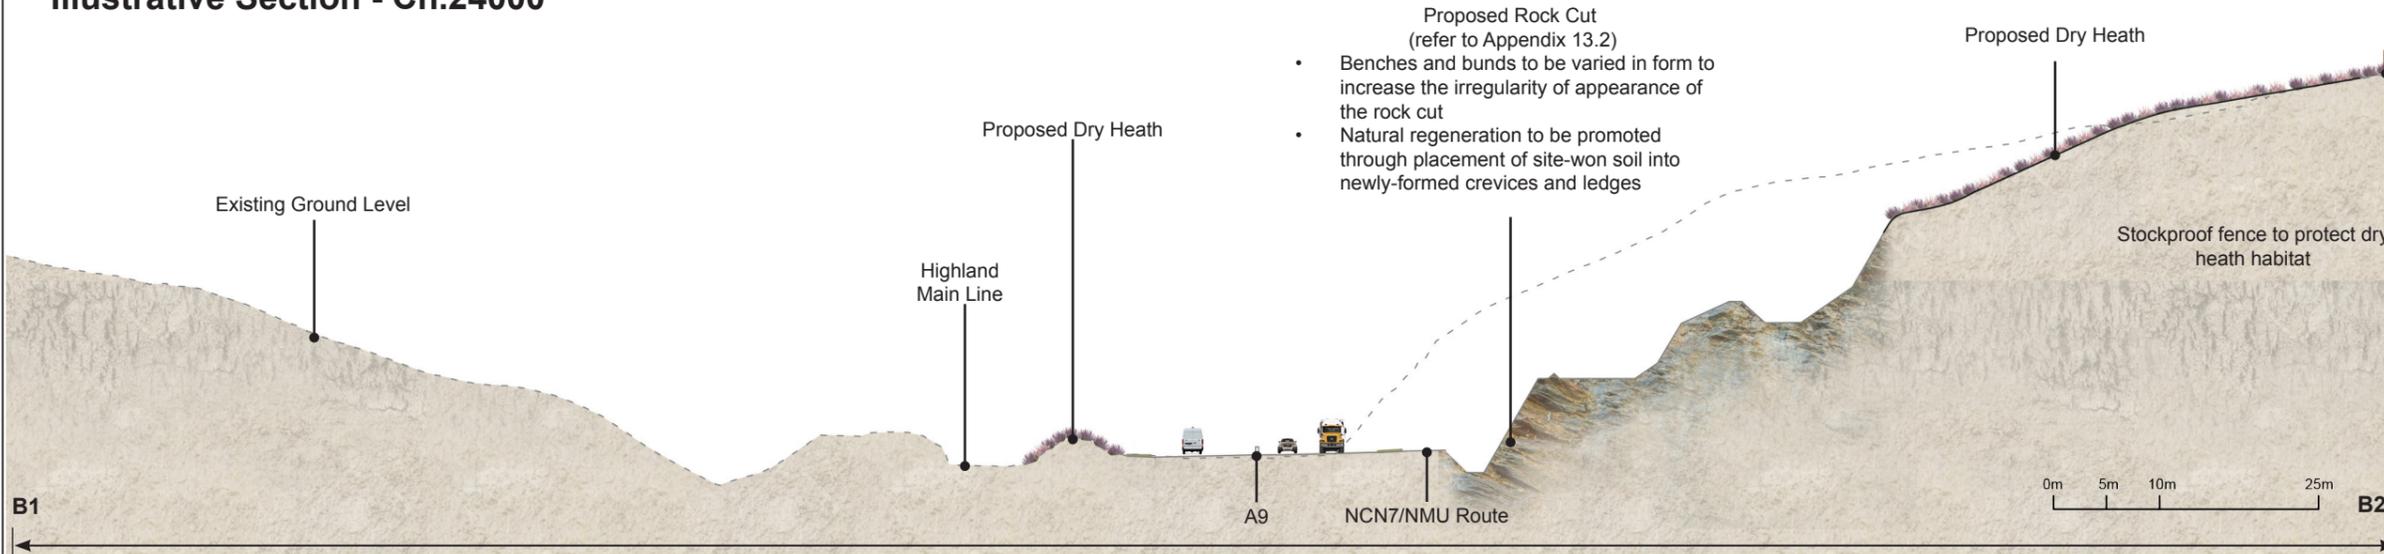

Rev	Drawn / Des	Checked	Approved	Date
P04	SW	JM	SB	10/08/18
P03	SW	JM	SB	20/07/18
P02	SW	JM	SB	23/05/18
P01.1	SW	JM	SB	20/04/18

FIRST ISSUE				
Rev	Drawn / Des	Checked	Approved	Date
Description				
Drawing Status				Suitability
FINAL				B



Drawing Title				
Figure 13.5 Landscape Design: Slochd Summit Sheet 12 of 12				
Scale	Designed / Drawn	Checked	Approved	Authorised
AS SHOWN	SW	JM	SB	SB
Original Size	Date	Date	Date	Date
A3	20/04/18	20/04/18	20/04/18	20/04/18
Drawing Number				Revision
Project				Volume
A9P11 - AMJ - ELS -				P04
A_ZZDS_EM - DR - LA - 0029				
Location	Type	Role	Number	

Plotted: Mar 19, 2018 - 5:08pm by: DEEP3101

Reproduced by permission of Ordnance Survey on behalf of HMSO. © Crown copyright and database right 2018. All rights reserved. Ordnance Survey Licence number 100046668.