




100
0 10
Millimetres
DO NOT SCALE

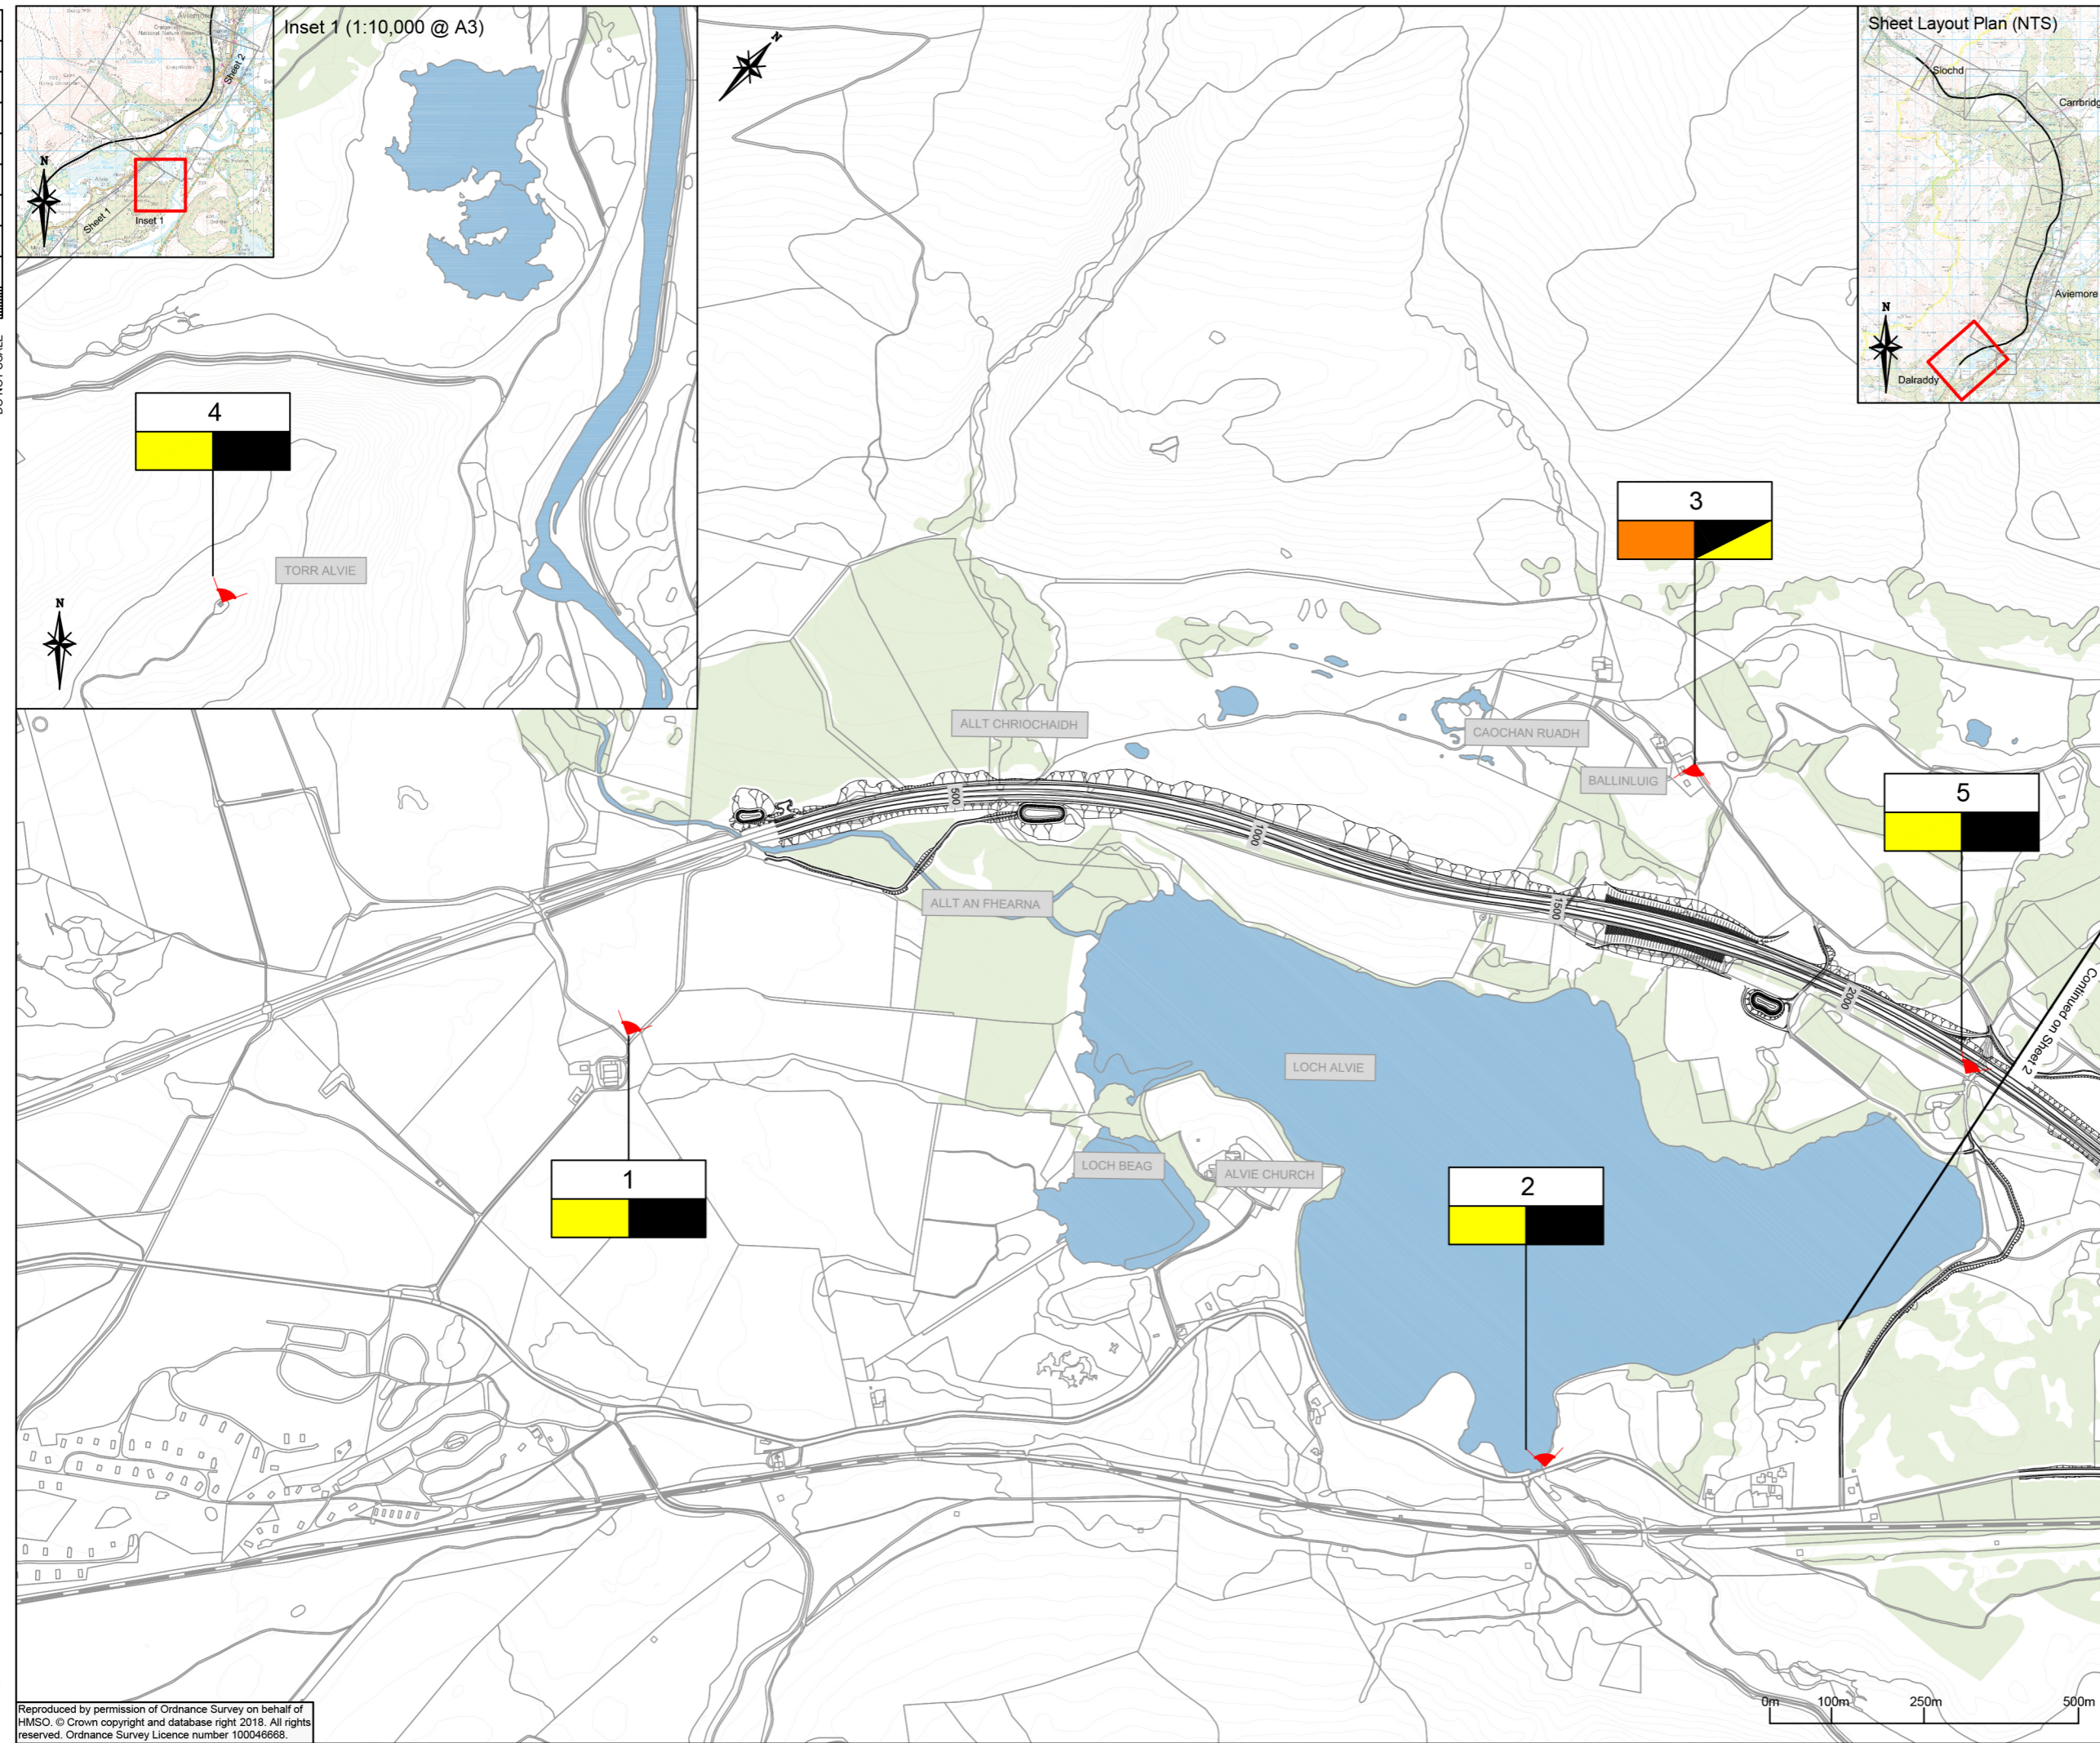

Inset 1 (1:10,000 @ A3)

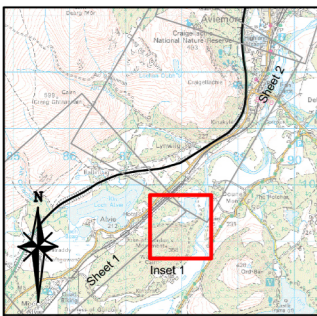

Sheet Layout Plan (NTS)

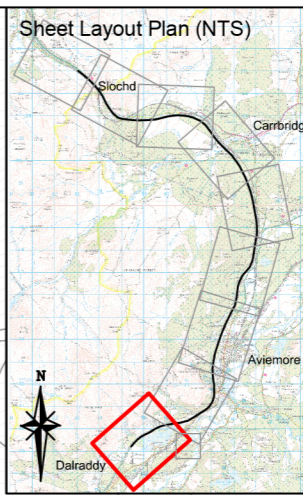

Proposed Route

Existing Railway - Highland Main Line

Visual Receptor

a) Receptor Number
b) Impact - Winter Year of Opening
c) Impact - Summer 15 Years after Opening

Substantial Adverse Impact

Moderate Adverse Impact

Slight Adverse Impact

Negligible Adverse/No Impact

Beneficial Impact

B

NB. To be read in conjunction with Chapter 14: Visual Impact (A9P11-AMJ-EGN-Z_ZZZ_ZZ-RP-EN-0036)

P01	GD	JM	JM	23/05/18
FIRST ISSUE				
P02	GD	SB	SB	27/07/18
SECOND ISSUE				
P03	GD	JM	SB	15/08/18
THIRD ISSUE				
P04	GD	SB	SB	16/08/18
FOURTH ISSUE				
Rev	Drawn / Des	Checked	Approved	Date

Description	FINAL	Suitability	B
-------------	-------	-------------	---

Client
TRANSPORT SCOTLAND
CÒMHDHAIL ALBA



ATKINS mouchel



Drawing Title
Figure 14.6
Visual Impact
Sheet 1 of 9

Scale	1:10000	Designed / Drawn	GD	Checked	SB	Approved	SB	Authorised	SB
Original Size	A3	Date	16/08/18	Date	16/08/18	Date	16/08/18	Date	16/08/18
Drawing Number	Project		Originator	Volume		Revision		P04	
	A9P11 - AMJ - ELS -		Z_ZZZZZX - DR - LA - 0005						
Location	Type	Role	Number						

Plotter: Aug 16, 2018 - 6:00pm by: DEEP3101

Reproduced by permission of Ordnance Survey on behalf of HMSO. © Crown copyright and database right 2018. All rights reserved. Ordnance Survey Licence number 100046668.

100
0 10
Millimetres
DO NOT SCALE

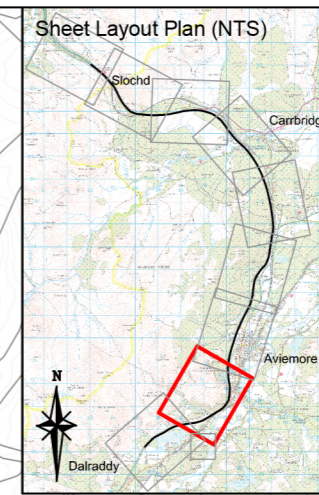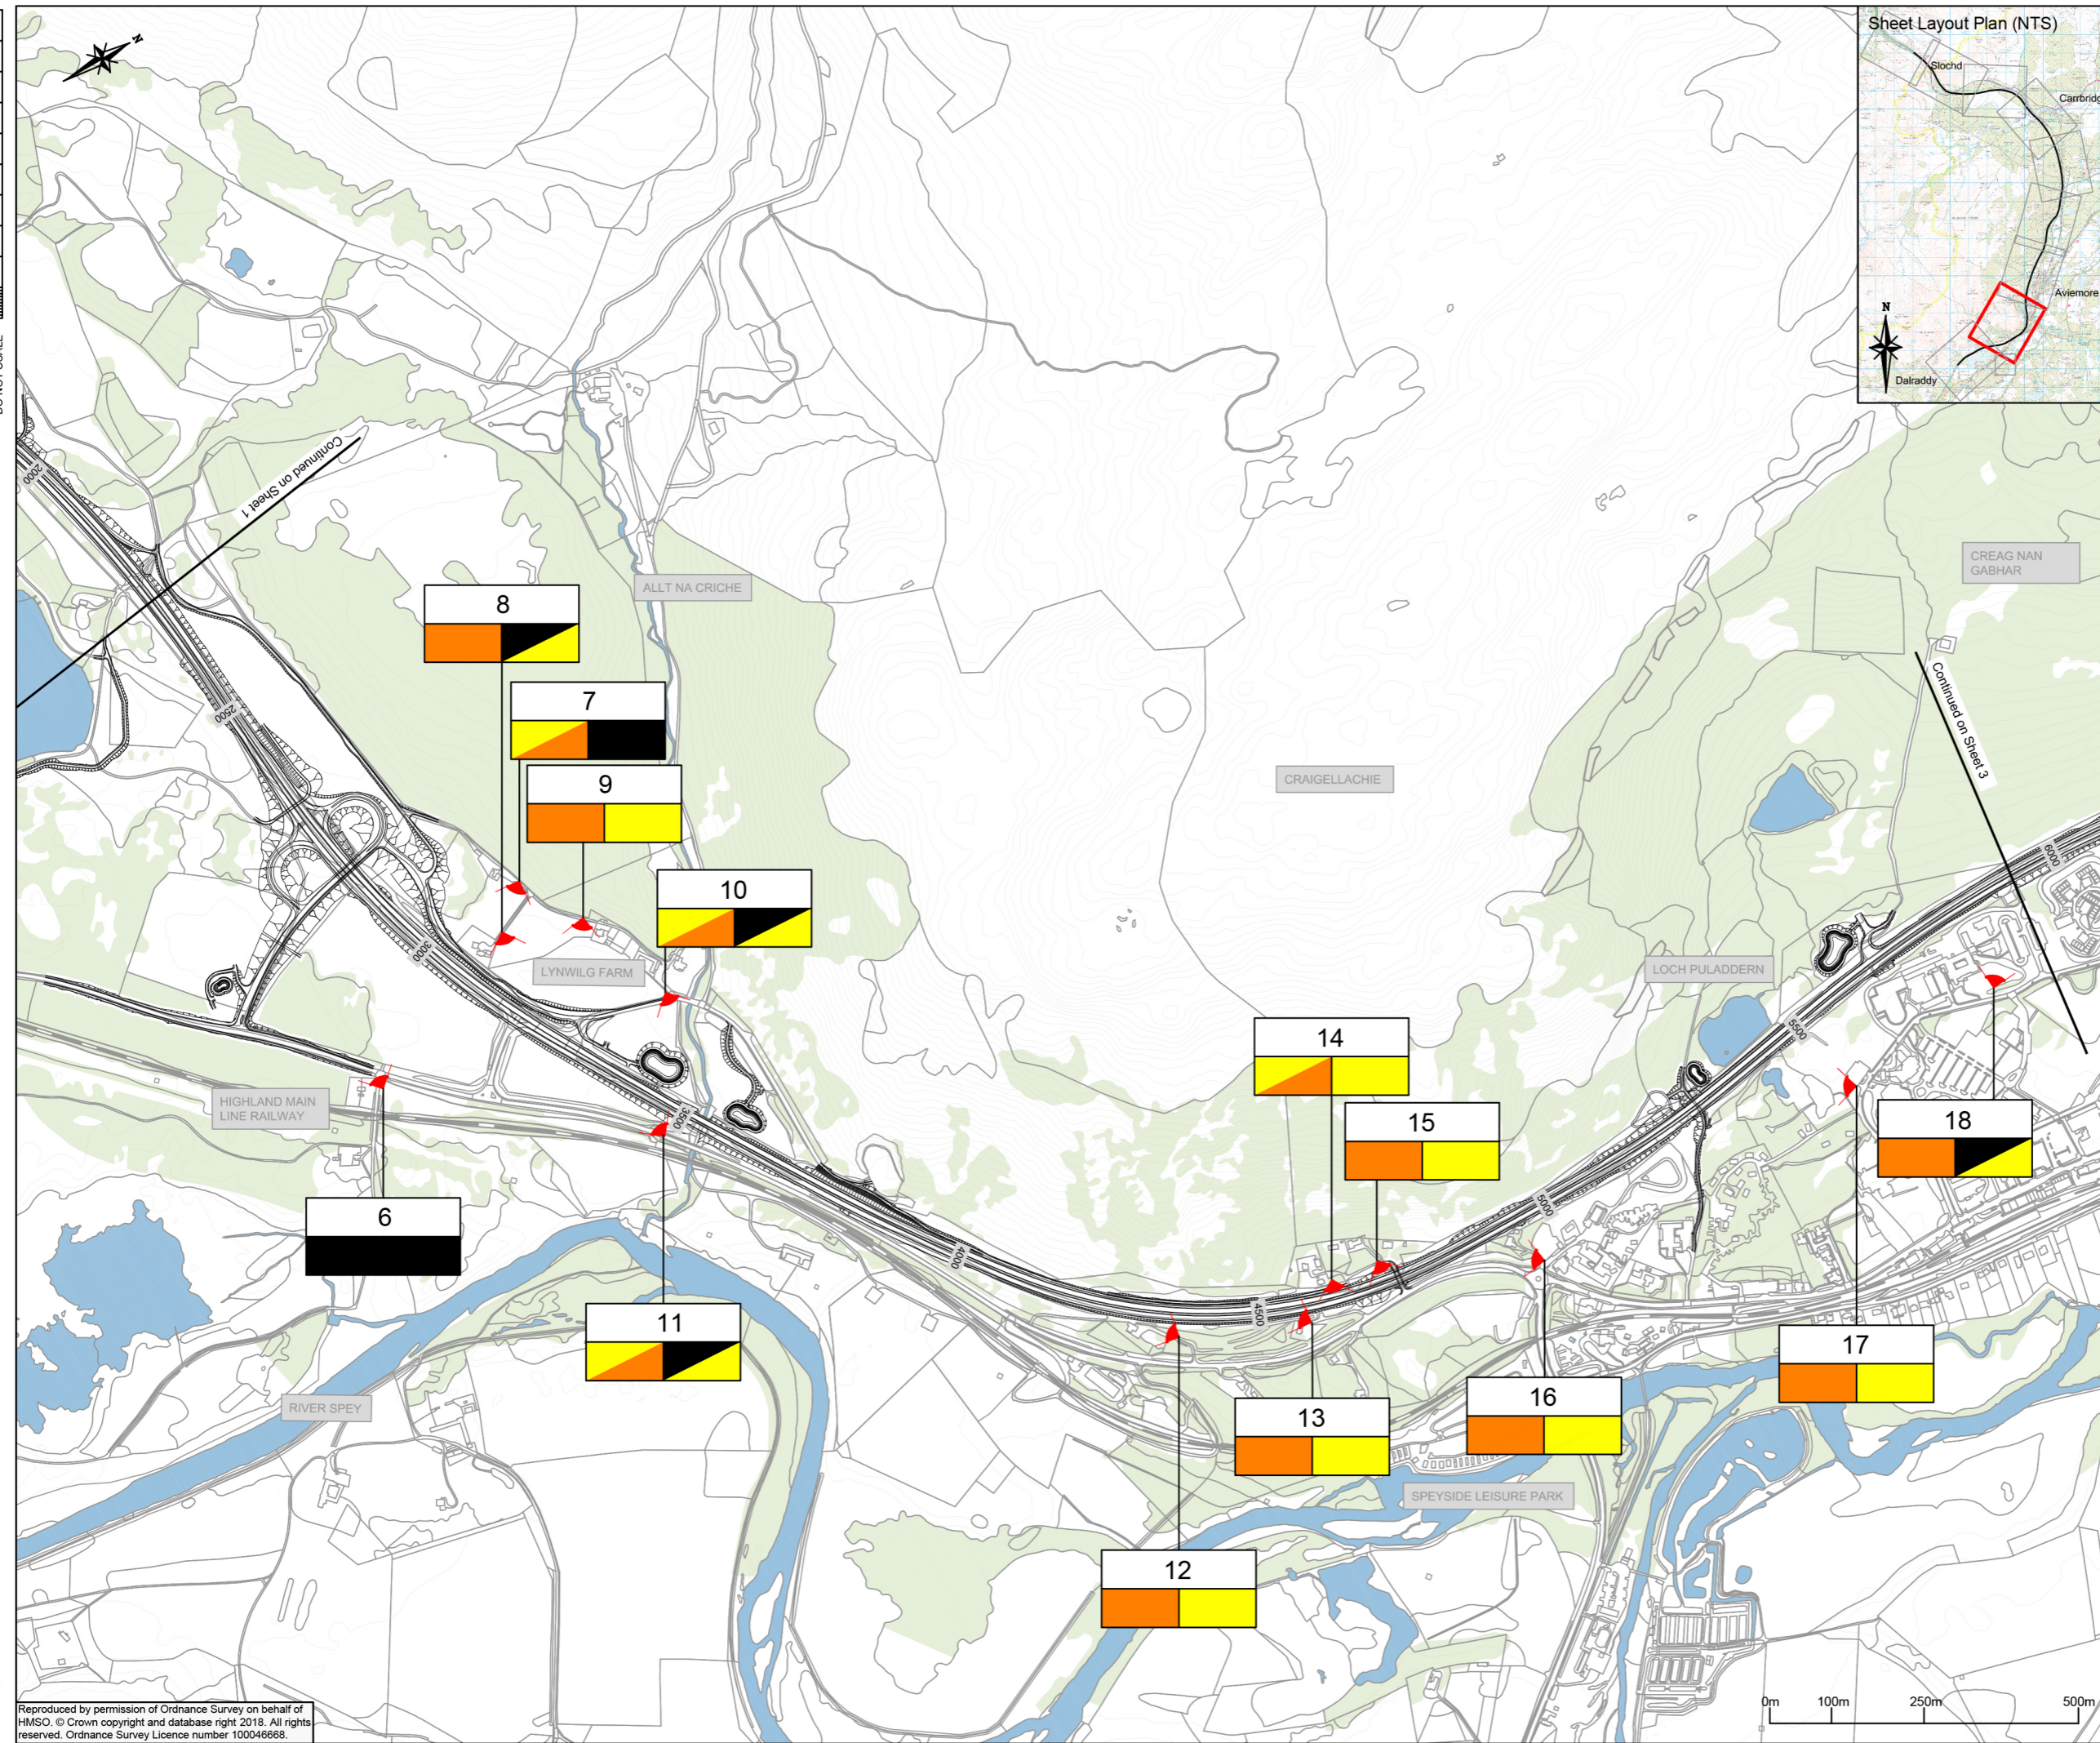

Proposed Route
Existing Railway - Highland Main Line
Visual Receptor
 a) Receptor Number
 b) Impact - Winter Year of Opening
 c) Impact - Summer 15 Years after Opening

Substantial Adverse Impact
Moderate Adverse Impact
Slight Adverse Impact
Negligible Adverse/No Impact
Beneficial Impact

B

NB. To be read in conjunction with Chapter 14: Visual Impact (A9P11-AMJ-EGN-Z_ZZZ_ZZ-RP-EN-0036)

P01					GD	JM	JM	23/05/18	
FIRST ISSUE									
P02					GD	SB	SB	27/07/18	
SECOND ISSUE									
P03					GD	JM	SB	15/08/18	
THIRD ISSUE									
P04					GD	SB	SB	16/08/18	
FOURTH ISSUE									
Rev	Drawn / Des	Checked	Approved	Date					
Description									
Drawing Status					FINAL		Suitability		
							B		
Client					 TRANSPORT SCOTLAND COMHDHAIL ALBA				
					 A9 DUALLING PERTH TO INVERNESS Dalraddy to Stochd				
Drawing Title					Figure 14.6 Visual Impact Sheet 2 of 9				
Scale	1:10000	Designed / Drawn	GD	Checked	SB	Approved	SB	Authorised	SB
Original Size	A3	Date	16/08/18	Date	16/08/18	Date	16/08/18	Date	16/08/18
Drawing Number	Project		Originator		Volume		Revision		
	A9P11 - AMJ - ELS -		Z_ZZZZZX - DR - LA - 0006		P04				
Location	Type	Role	Number						

Plotted: Aug 16, 2018 - 6:02pm by: DEEP3101
 Reproduced by permission of Ordnance Survey on behalf of HMSO. © Crown copyright and database right 2018. All rights reserved. Ordnance Survey Licence number 100046668.