
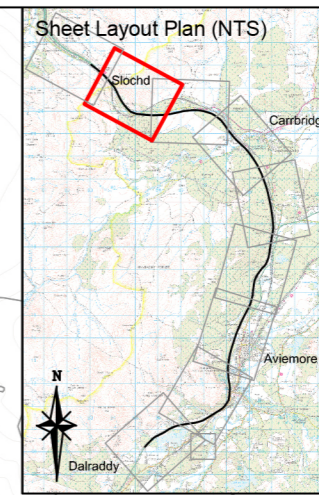


100
0 10
Millimetres
DO NOT SCALE

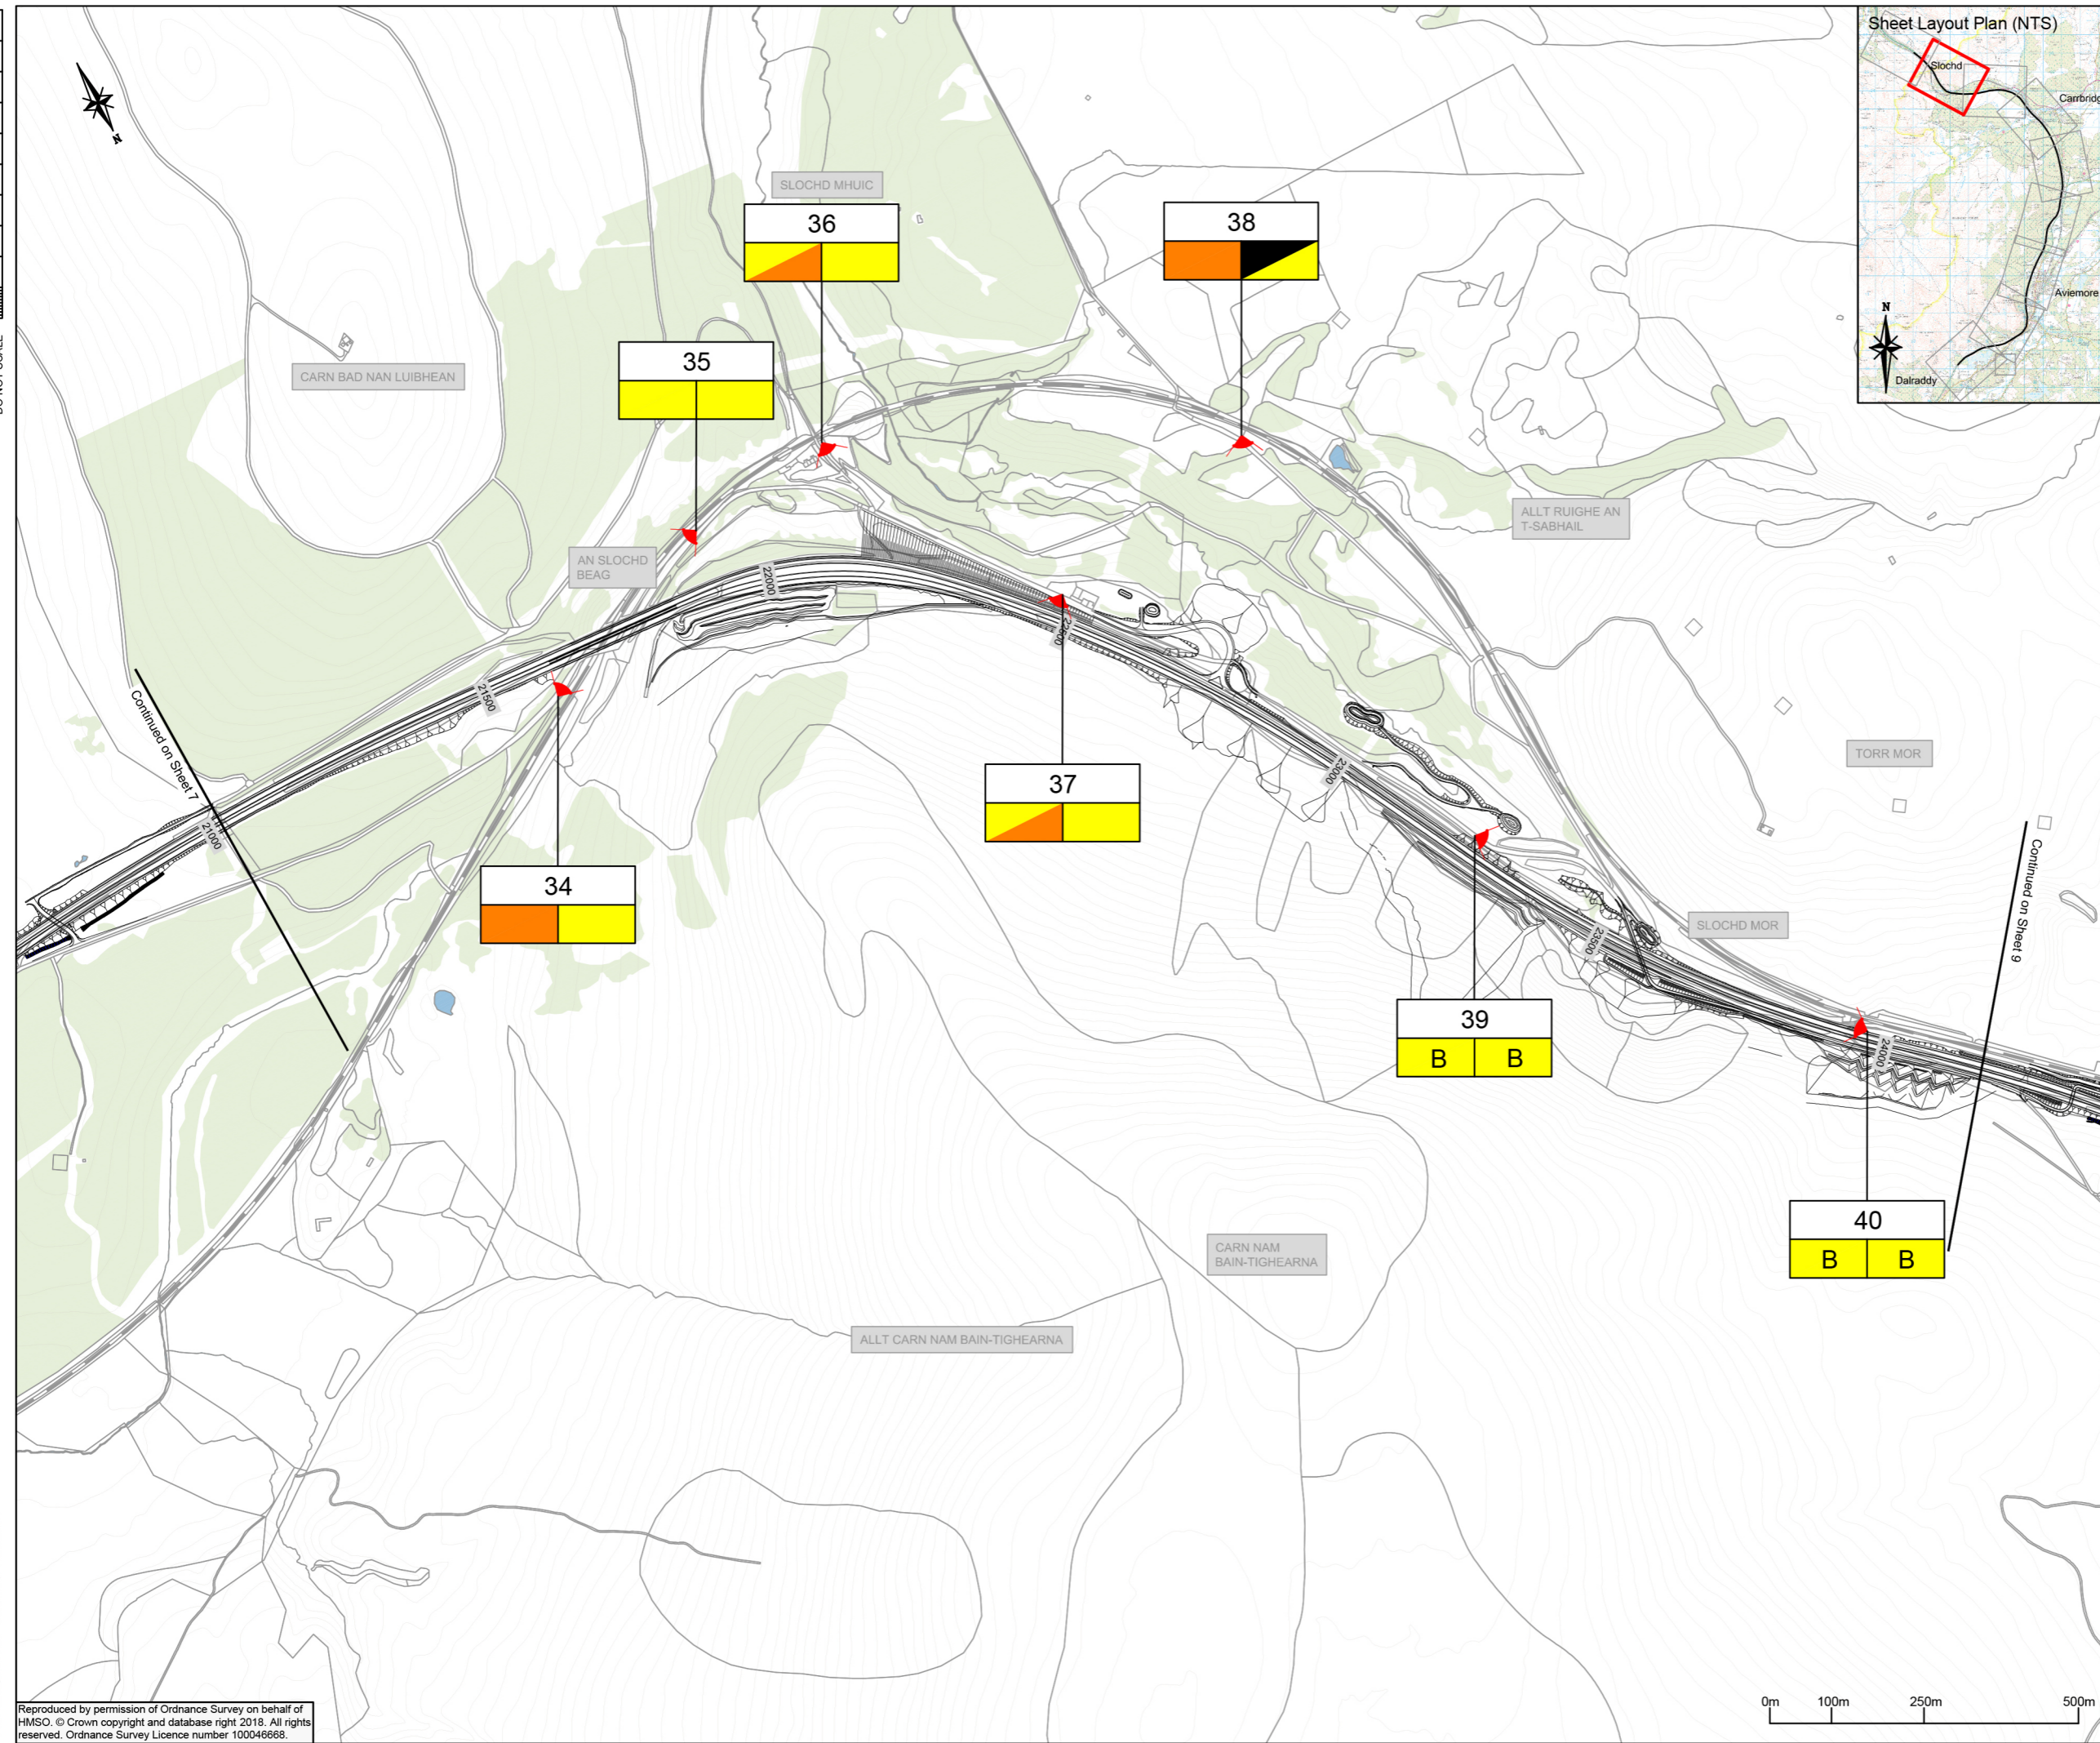

Proposed Route

Existing Railway - Highland Main Line

Visual Receptor

a) Receptor Number
b) Impact - Winter Year of Opening
c) Impact - Summer 15 Years after Opening

Substantial Adverse Impact

Moderate Adverse Impact

Slight Adverse Impact

Negligible Adverse/No Impact

Beneficial Impact

B

NB. To be read in conjunction with Chapter 14: Visual Impact (A9P11-AMJ-EGN-Z_ZZZ_ZZ-RP-EN-0036)

P01	GD	JM	JM	23/05/18
FIRST ISSUE				
P02	GD	SB	SB	27/07/18
SECOND ISSUE				
P03	GD	JM	SB	15/08/18
THIRD ISSUE				
P04	GD	SB	SB	16/08/18
FOURTH ISSUE				
Rev	Drawn / Des	Checked	Approved	Date
Description				
Drawing Status				Suitability
FINAL				B

Client
TRANSPORT SCOTLAND
CÒMHDHAIL ALBA



ATKINS mouchel


Drawing Title
**Figure 14.6
Visual Impact
Sheet 8 of 9**

Scale	Designed / Drawn	Checked	Approved	Authorised
1:10000	GD	SB	SB	SB
Original Size	Date	Date	Date	Date
A3	16/08/18	16/08/18	16/08/18	16/08/18
Drawing Number	Originator	Volume	Revision	
Project	A9P11 - AMJ - ELS -	Z_ZZZZZX - DR - LA - 0012	P04	
Location	Type	Role	Number	

Plotter: Aug 16, 2018 - 6:15pm by: DEEP3101

Reproduced by permission of Ordnance Survey on behalf of HMSO. © Crown copyright and database right 2018. All rights reserved. Ordnance Survey Licence number 100046668.

100
0 10
Millimetres
DO NOT SCALE

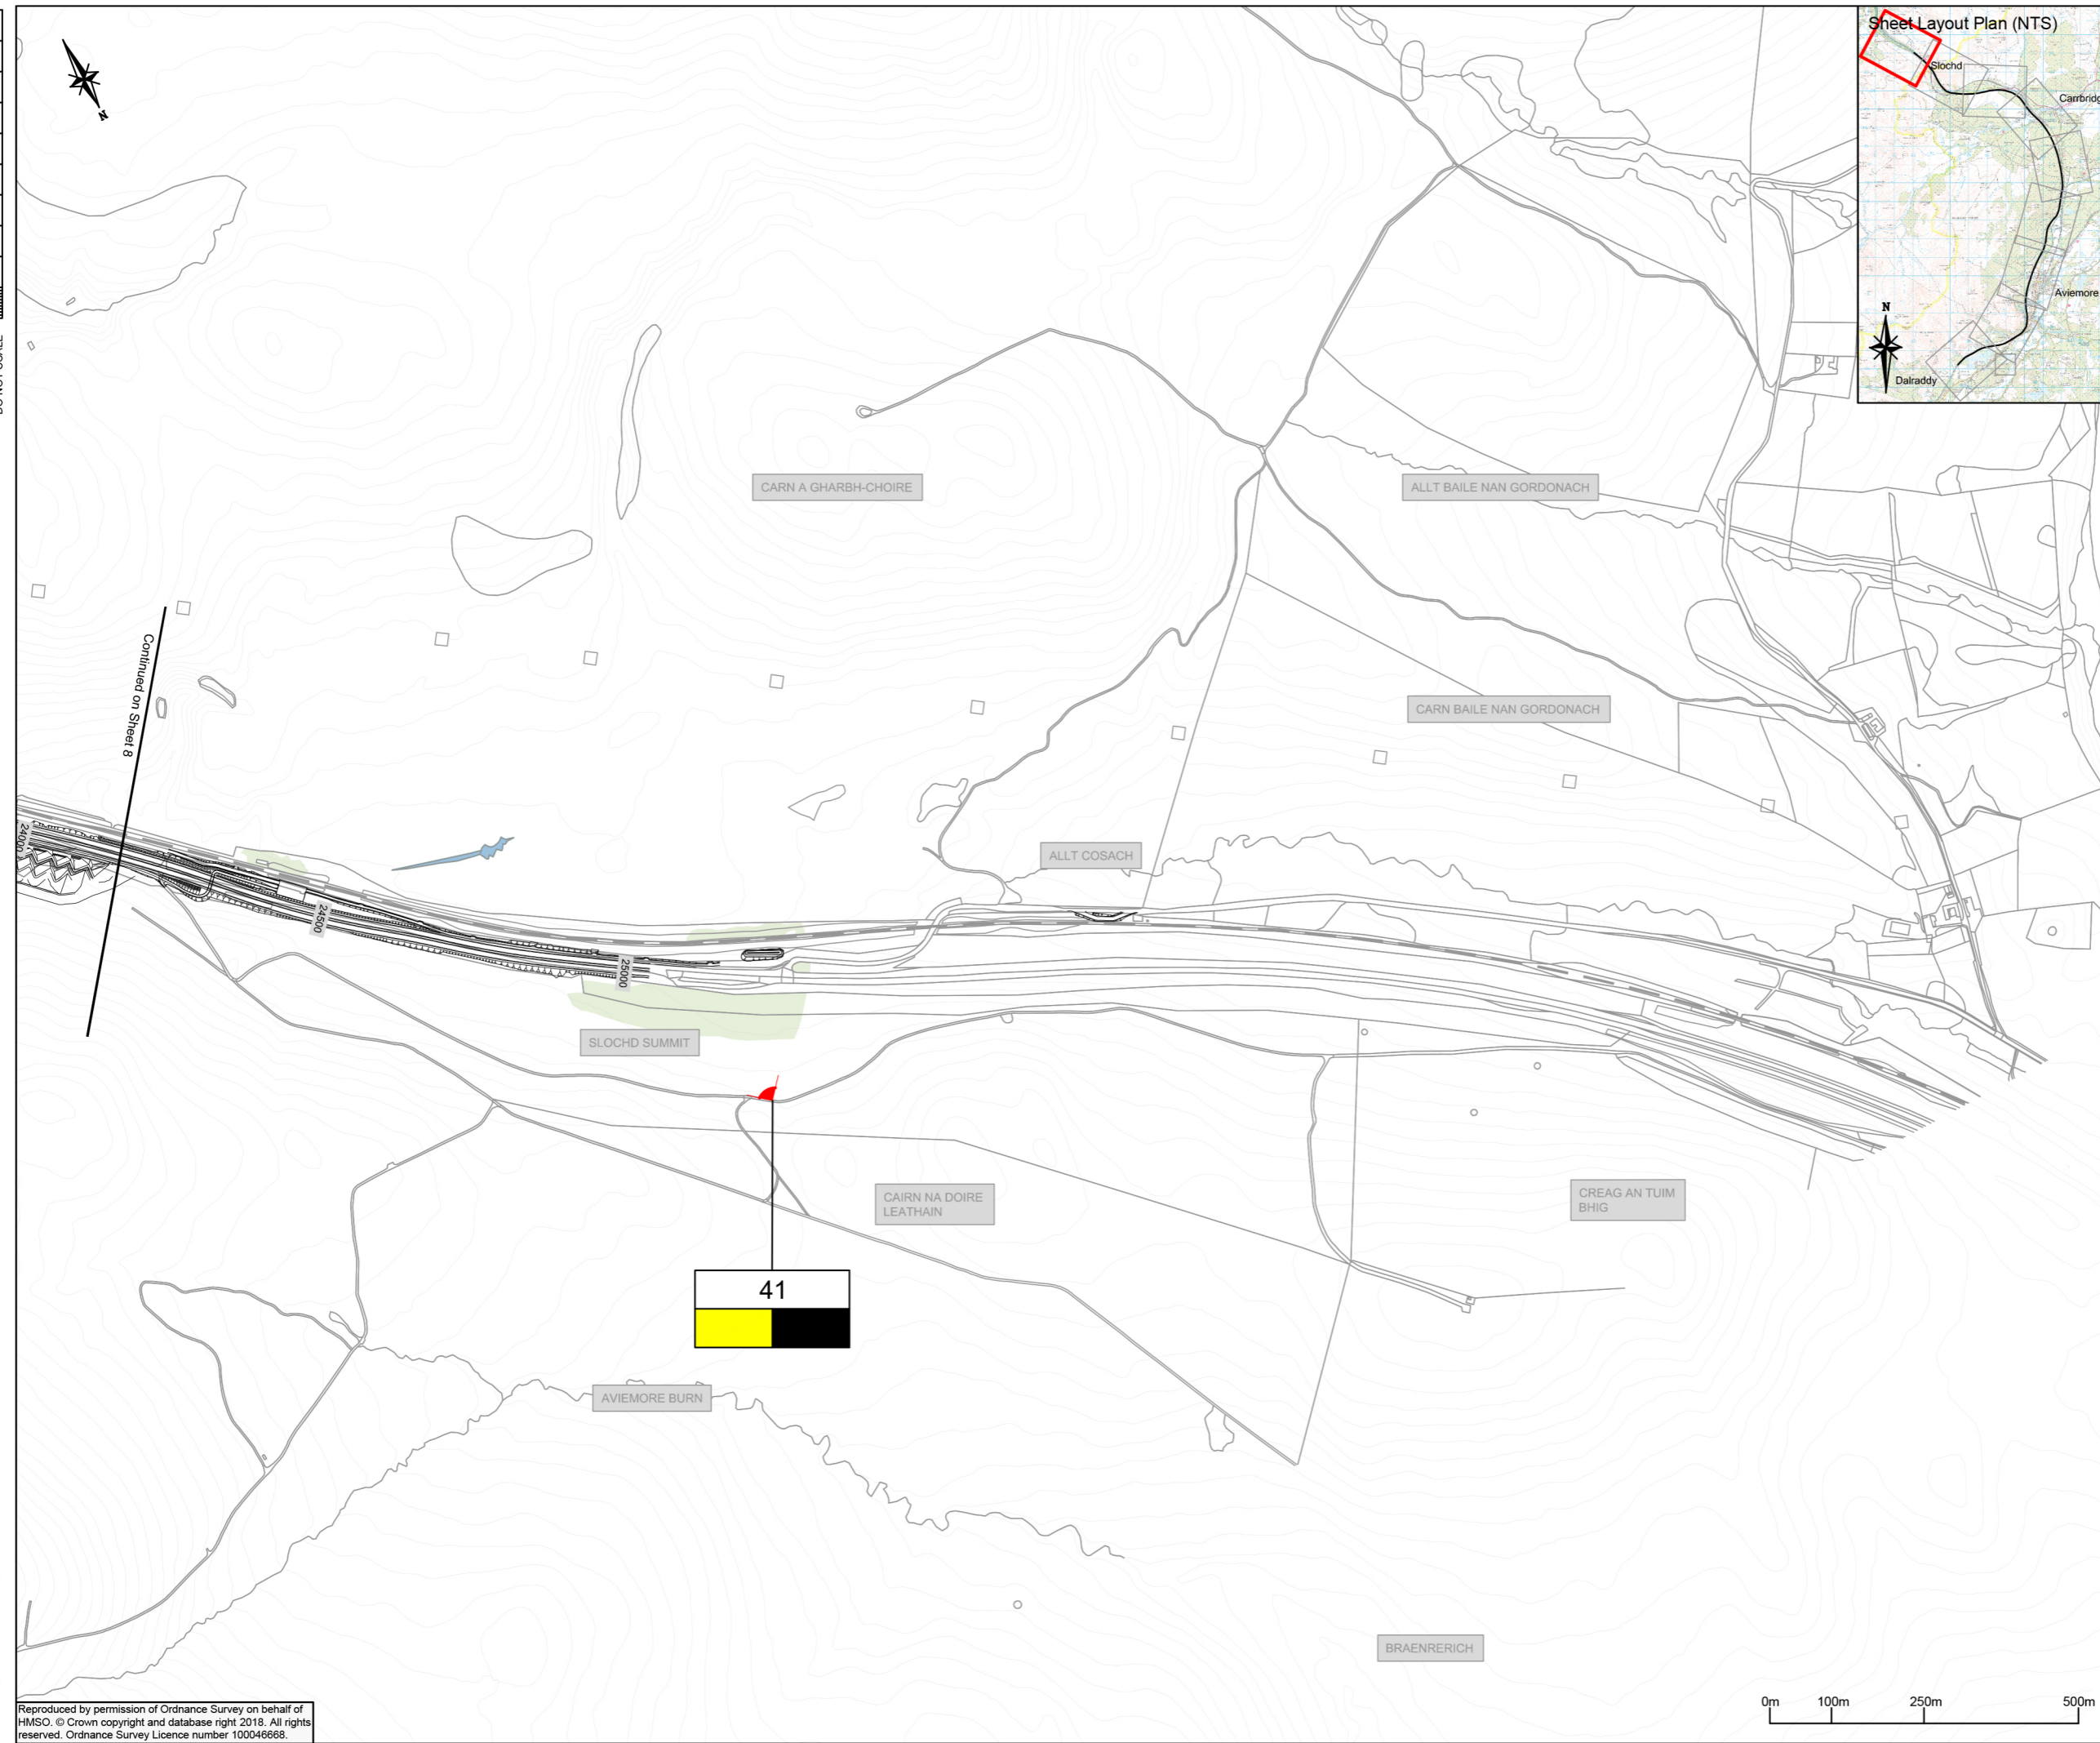

Proposed Route

Existing Railway - Highland Main Line

Visual Receptor

a) Receptor Number
b) Impact - Winter Year of Opening
c) Impact - Summer 15 Years after Opening

Substantial Adverse Impact

Moderate Adverse Impact

Slight Adverse Impact

Negligible Adverse/No Impact

Beneficial Impact

B

NB. To be read in conjunction with Chapter 14: Visual Impact (A9P11-AMJ-EGN-Z_ZZZ_ZZ-RP-EN-0036)

P01					GD	JM	JM	23/05/18	
FIRST ISSUE									
P02					GD	SB	SB	27/07/18	
SECOND ISSUE									
P03					GD	JM	SB	15/08/18	
THIRD ISSUE									
P04					GD	SB	SB	16/08/18	
FOURTH ISSUE									
Rev	Drawn / Des	Checked	Approved	Date					
Description									
Drawing Status			FINAL		Suitability			B	
Client					TRANSPORT SCOTLAND CÒMHDHAIL ALBA				
A9 DUALLING PERTH TO INVERNESS Dalraddy to Slochd									
ATKINS mouchel									
Drawing Title					Figure 14.6 Visual Impact Sheet 9 of 9				
Scale	1:10000	Designed / Drawn	GD	Checked	SB	Approved	SB	Authorised	SB
Original Size	A3	Date	16/08/18	Date	16/08/18	Date	16/08/18	Date	16/08/18
Drawing Number	Project		Originator		Volume		Revision		
	A9P11 - AMJ - ELS -		Z_ZZZZZX - DR - LA - 0013		P04				
Location	Type	Role	Number						

Plotter: Aug 16, 2018 - 6:17pm by: DEEP3101

Reproduced by permission of Ordnance Survey on behalf of HMSO. © Crown copyright and database right 2018. All rights reserved. Ordnance Survey Licence number 100046668.

