


- Proposed Scheme
 - 500m Study Area
 - 1km Study Area
- Historic Landuse Assessment**
- HL1 - Agriculture and Settlement
 - HL2 - Built-up Area
 - HL3 - Moorland and Rough Grazing
 - HL4 - Transport
 - HL5 - Water Body
 - HL6 - Woodland and Forestry
 - HL7 - Designed Landscape
 - HL8 - Energy, Extraction and Waste
 - HL9 - Leisure and Recreation

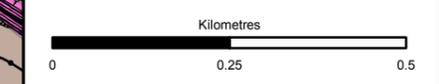

Status: FINAL Subtitle: B

Client: **TRANSPORT SCOTLAND**
COMHDHAIL ALBA





ATKINS mouchel


Figure 15.4
Historic Landuse Assessment
Sheet 1 of 9

Scale 1:10,000	Drawn MM	Checked KM	Approved ROB	Authorised SB
Document Number A9P11-AMJ-EHR-H_ZZZZ_XX-DR-GI-0015	Project A9P11-AMJ-EHR-H_ZZZZ_XX-DR-GI-0015	Originator	Volume	Revision P04
Location	Type	Role	Number	

Reproduced by permission of Ordnance Survey on behalf of HMSO.
© Crown copyright and database right 2017. All rights reserved.
Ordnance Survey Licence number 100046668

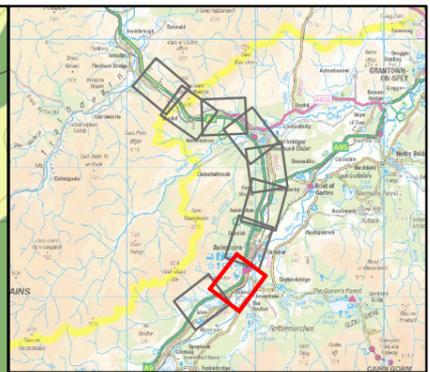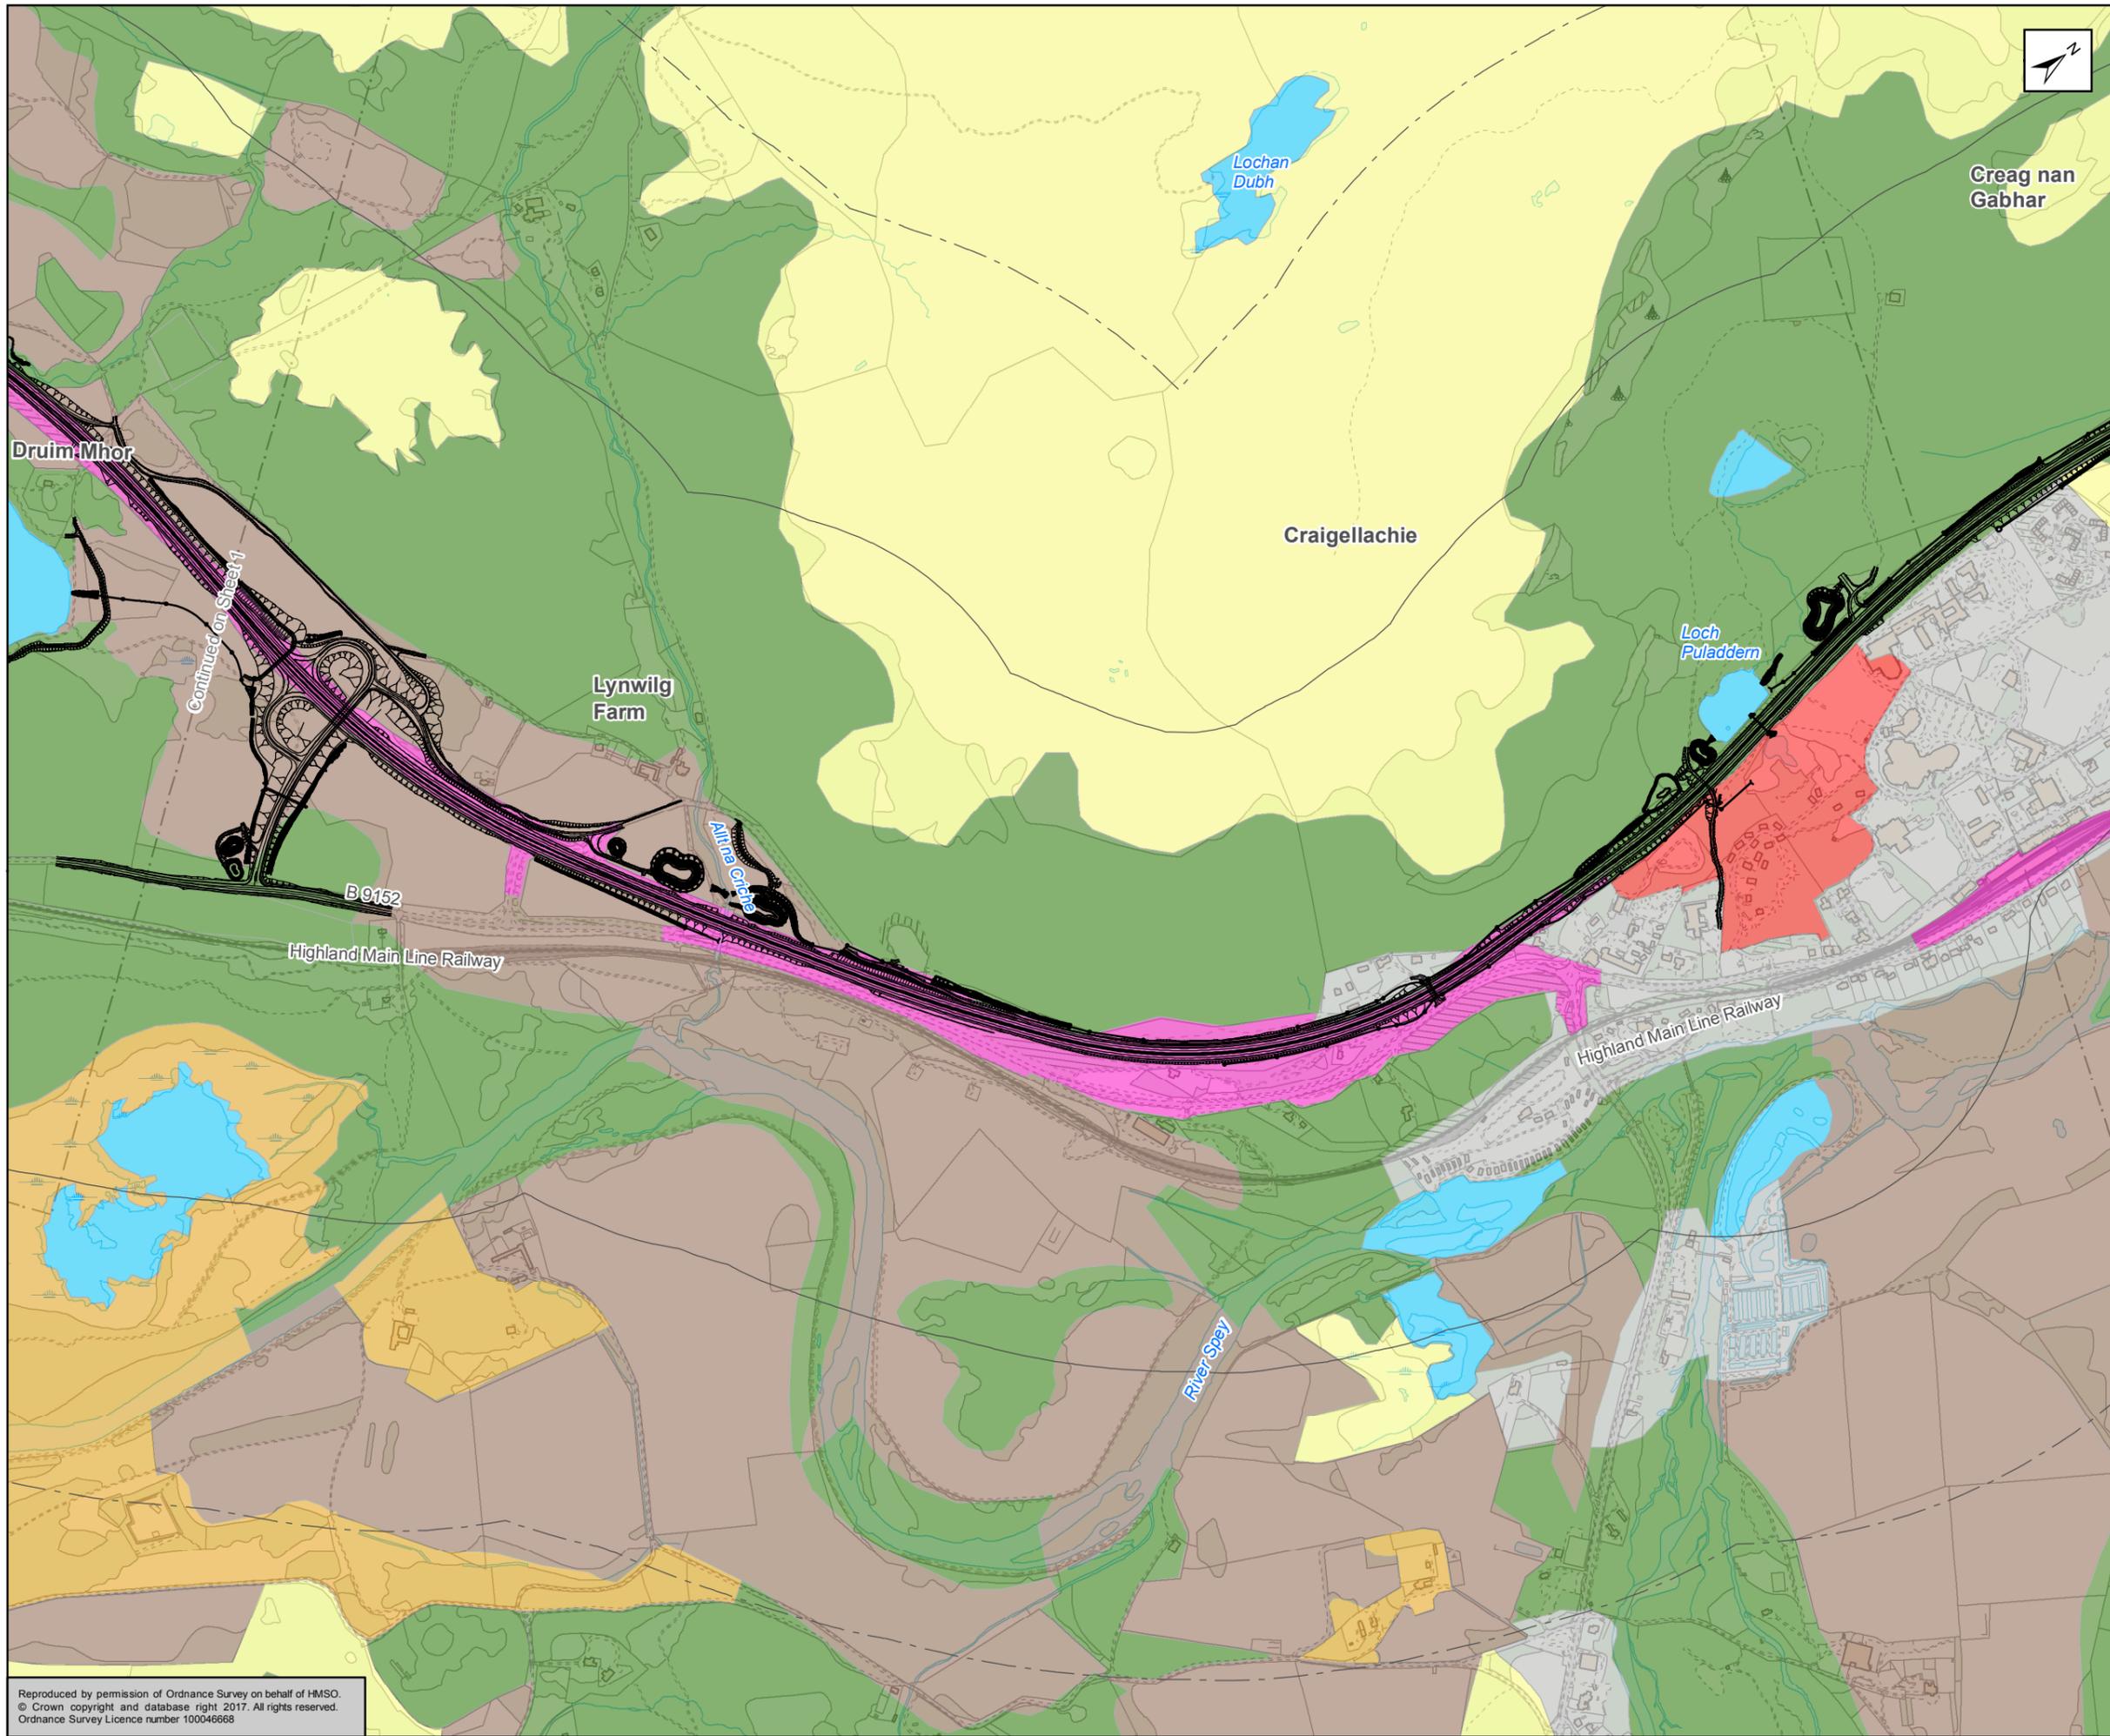

- Proposed Scheme
 500m Study Area
 1km Study Area
- Historic Landuse Assessment**
- HL1 - Agriculture and Settlement
 - HL2 - Built-up Area
 - HL3 - Moorland and Rough Grazing
 - HL4 - Transport
 - HL5 - Water Body
 - HL6 - Woodland and Forestry
 - HL7 - Designed Landscape
 - HL8 - Energy, Extraction and Waste
 - HL9 - Leisure and Recreation

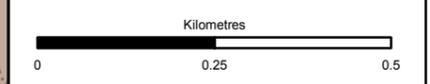

Status: FINAL Subtitle: B

Client: **TRANSPORT SCOTLAND**
COMHDHAIL ALBA



A9
DUALING
PERTH TO INVERNESS
Dalraddy to Stochd

ATKINS mouchel


Figure 15.4
Historic Landuse Assessment
Sheet 2 of 9

Scale: 1:10,000	Drawn: MM	Checked: KM	Approved: ROB	Authorised: SB
Document Number: A9P11-AMJ-EHR-H_ZZZZZ_XX-DR-GI-0016	Project: A9P11-AMJ-EHR-H_ZZZZZ_XX-DR-GI-0016	Originator: A9P11-AMJ-EHR-H_ZZZZZ_XX-DR-GI-0016	Volume: A9P11-AMJ-EHR-H_ZZZZZ_XX-DR-GI-0016	Revision: P04
Location:	Type:	Role:	Number:	

Reproduced by permission of Ordnance Survey on behalf of HMSO.
© Crown copyright and database right 2017. All rights reserved.
Ordnance Survey Licence number 100046668

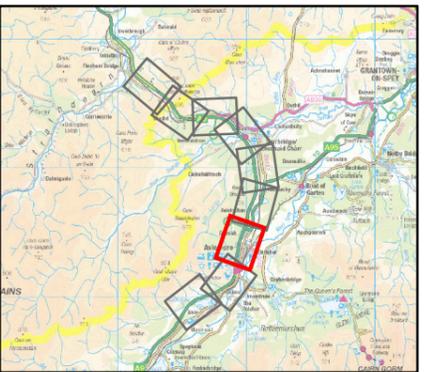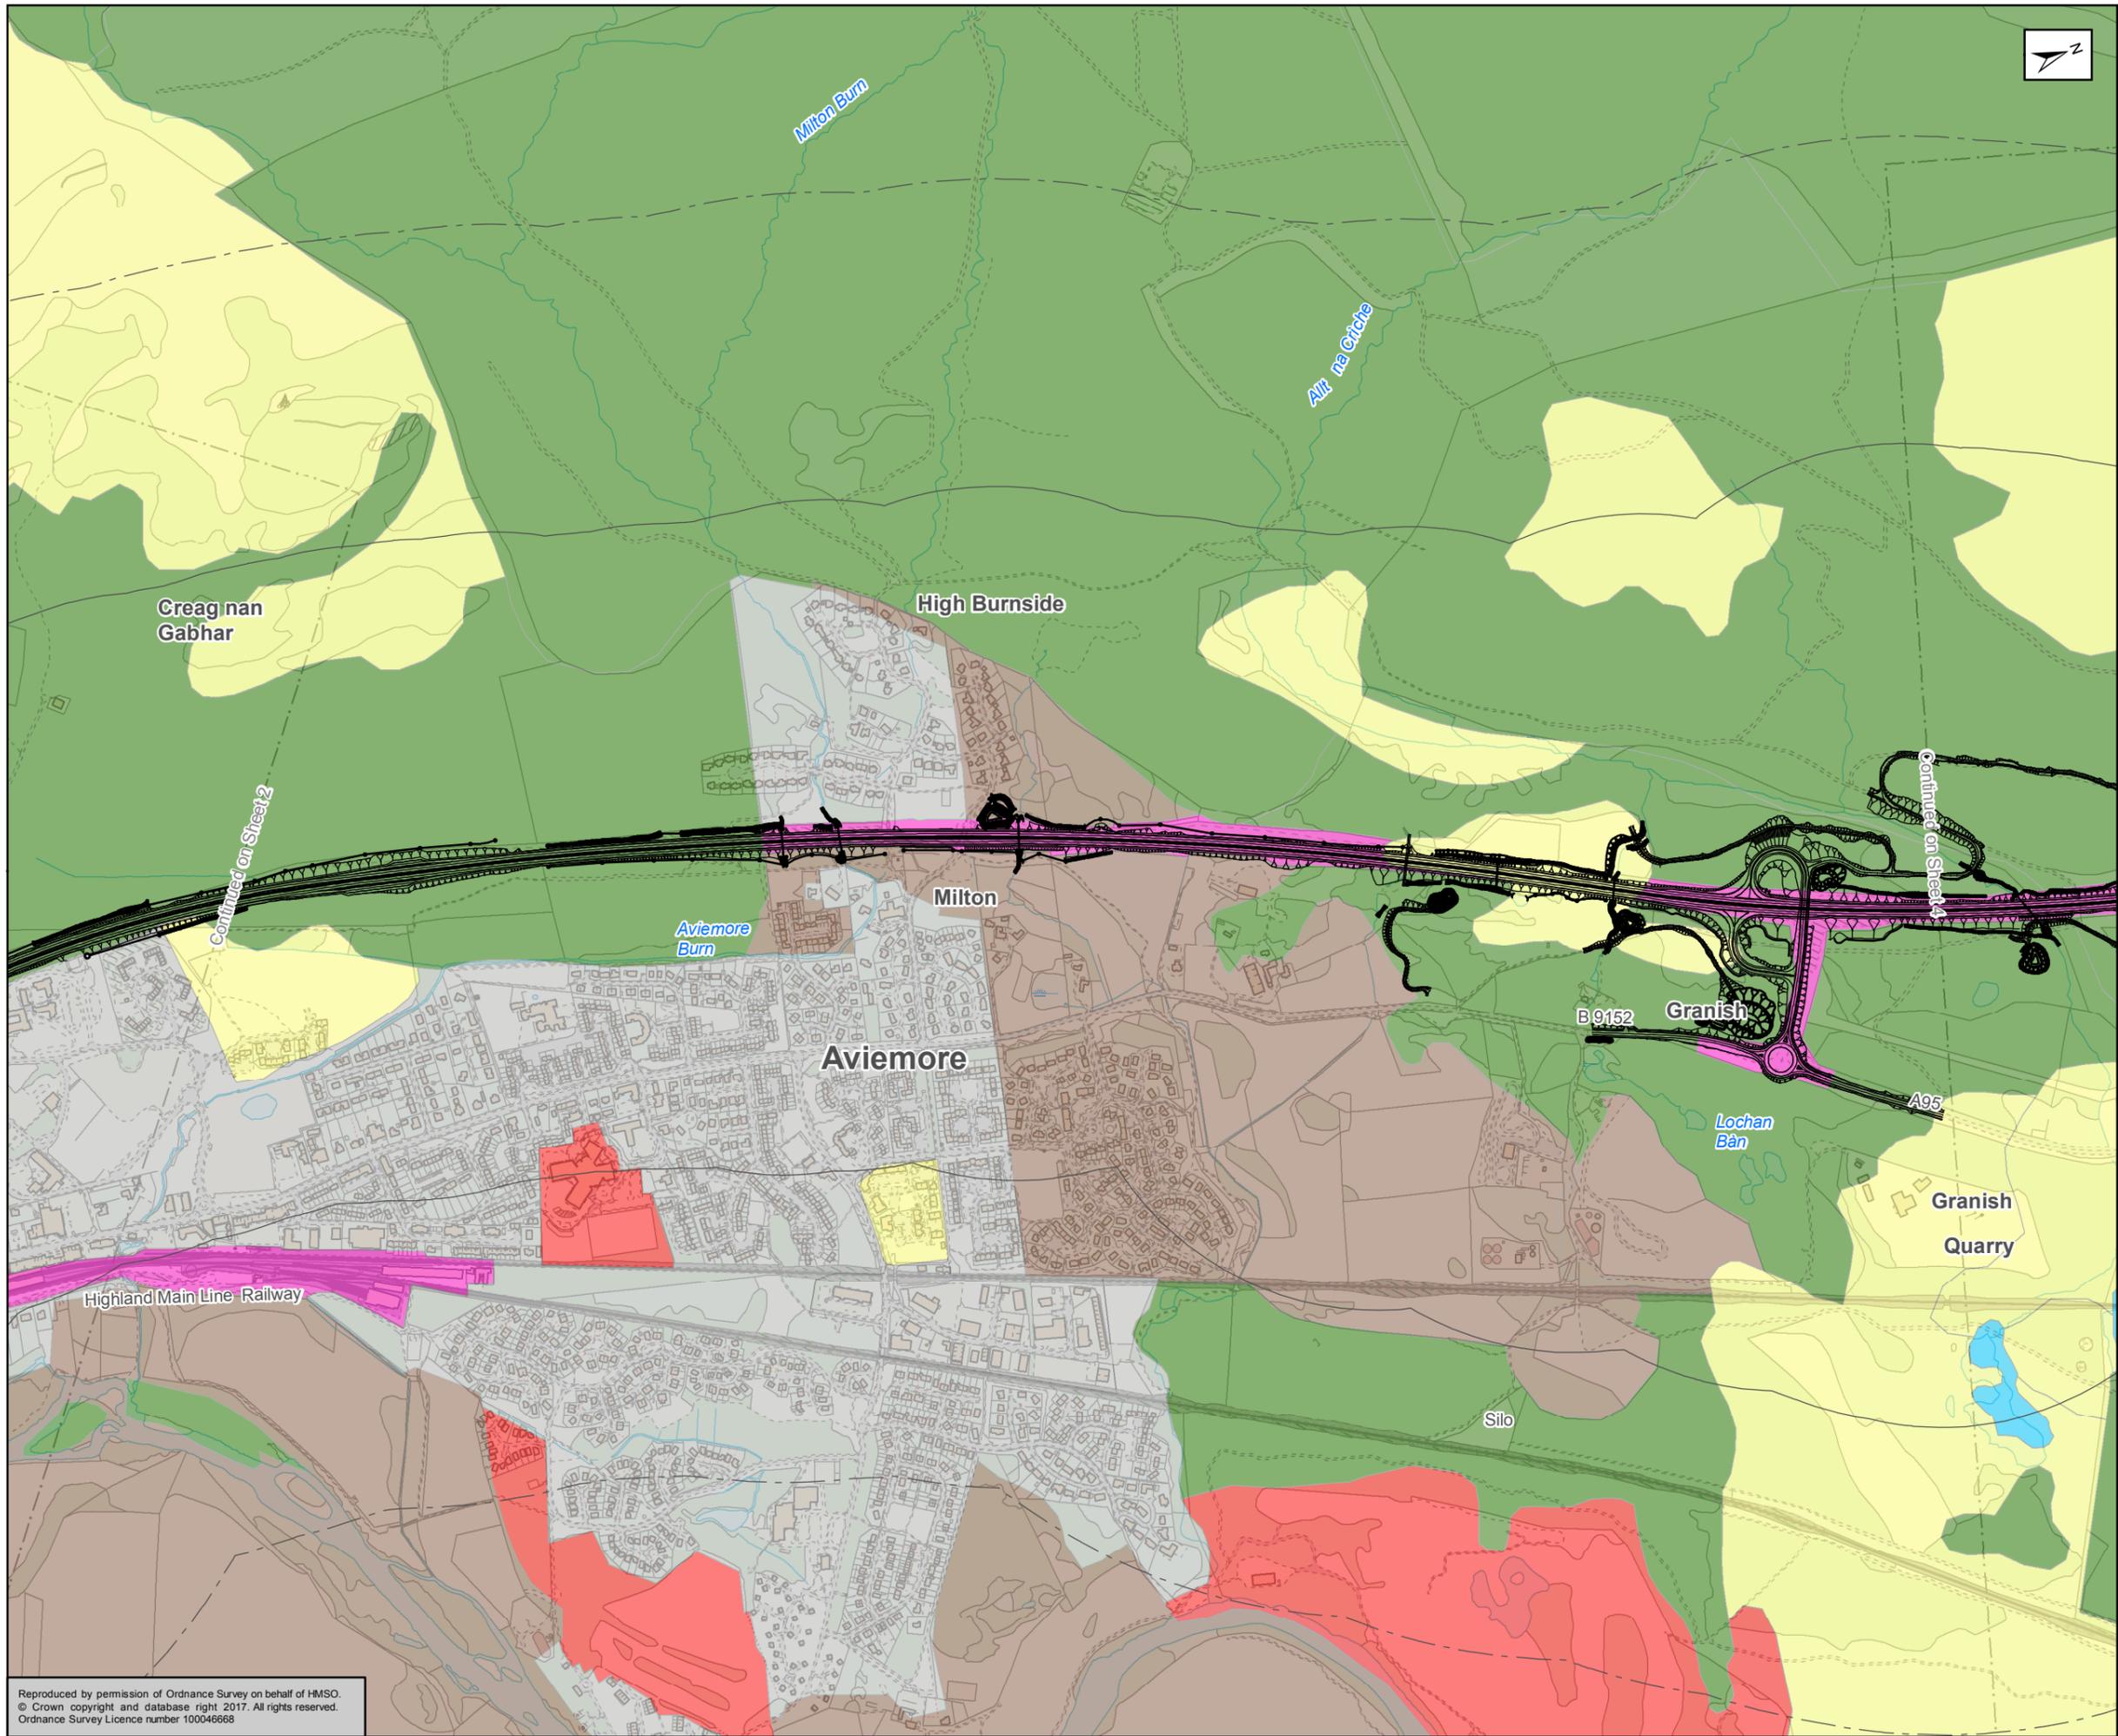

- Proposed Scheme
 500m Study Area
 1km Study Area
- Historic Landuse Assessment**
- HL1 - Agriculture and Settlement
 - HL2 - Built-up Area
 - HL3 - Moorland and Rough Grazing
 - HL4 - Transport
 - HL5 - Water Body
 - HL6 - Woodland and Forestry
 - HL7 - Designed Landscape
 - HL8 - Energy, Extraction and Waste
 - HL9 - Leisure and Recreation

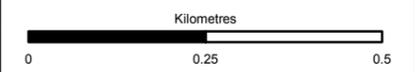

Status: FINAL Subtitle: B

Client: **TRANSPORT SCOTLAND**
COMHDHAIL ALBA





ATKINS mouchel


Figure 15.4
Historic Landuse Assessment
Sheet 3 of 9

Scale: 1:10,000	Drawn: MM	Checked: KM	Approved: ROB	Authorised: SB
Document Number: A9P11-AMJ-EHR-H_ZZZZZ_XX-DR-GI-0017	Project: A9P11-AMJ-EHR-H_ZZZZZ_XX-DR-GI-0017	Originator: A9P11-AMJ-EHR-H_ZZZZZ_XX-DR-GI-0017	Volume: A9P11-AMJ-EHR-H_ZZZZZ_XX-DR-GI-0017	Revision: P04
Location:	Type:	Role:	Number:	

Reproduced by permission of Ordnance Survey on behalf of HMSO.
© Crown copyright and database right 2017. All rights reserved.
Ordnance Survey Licence number 100046668

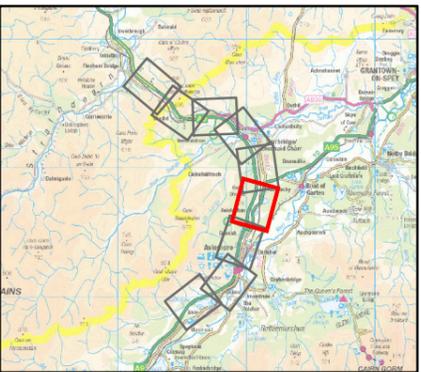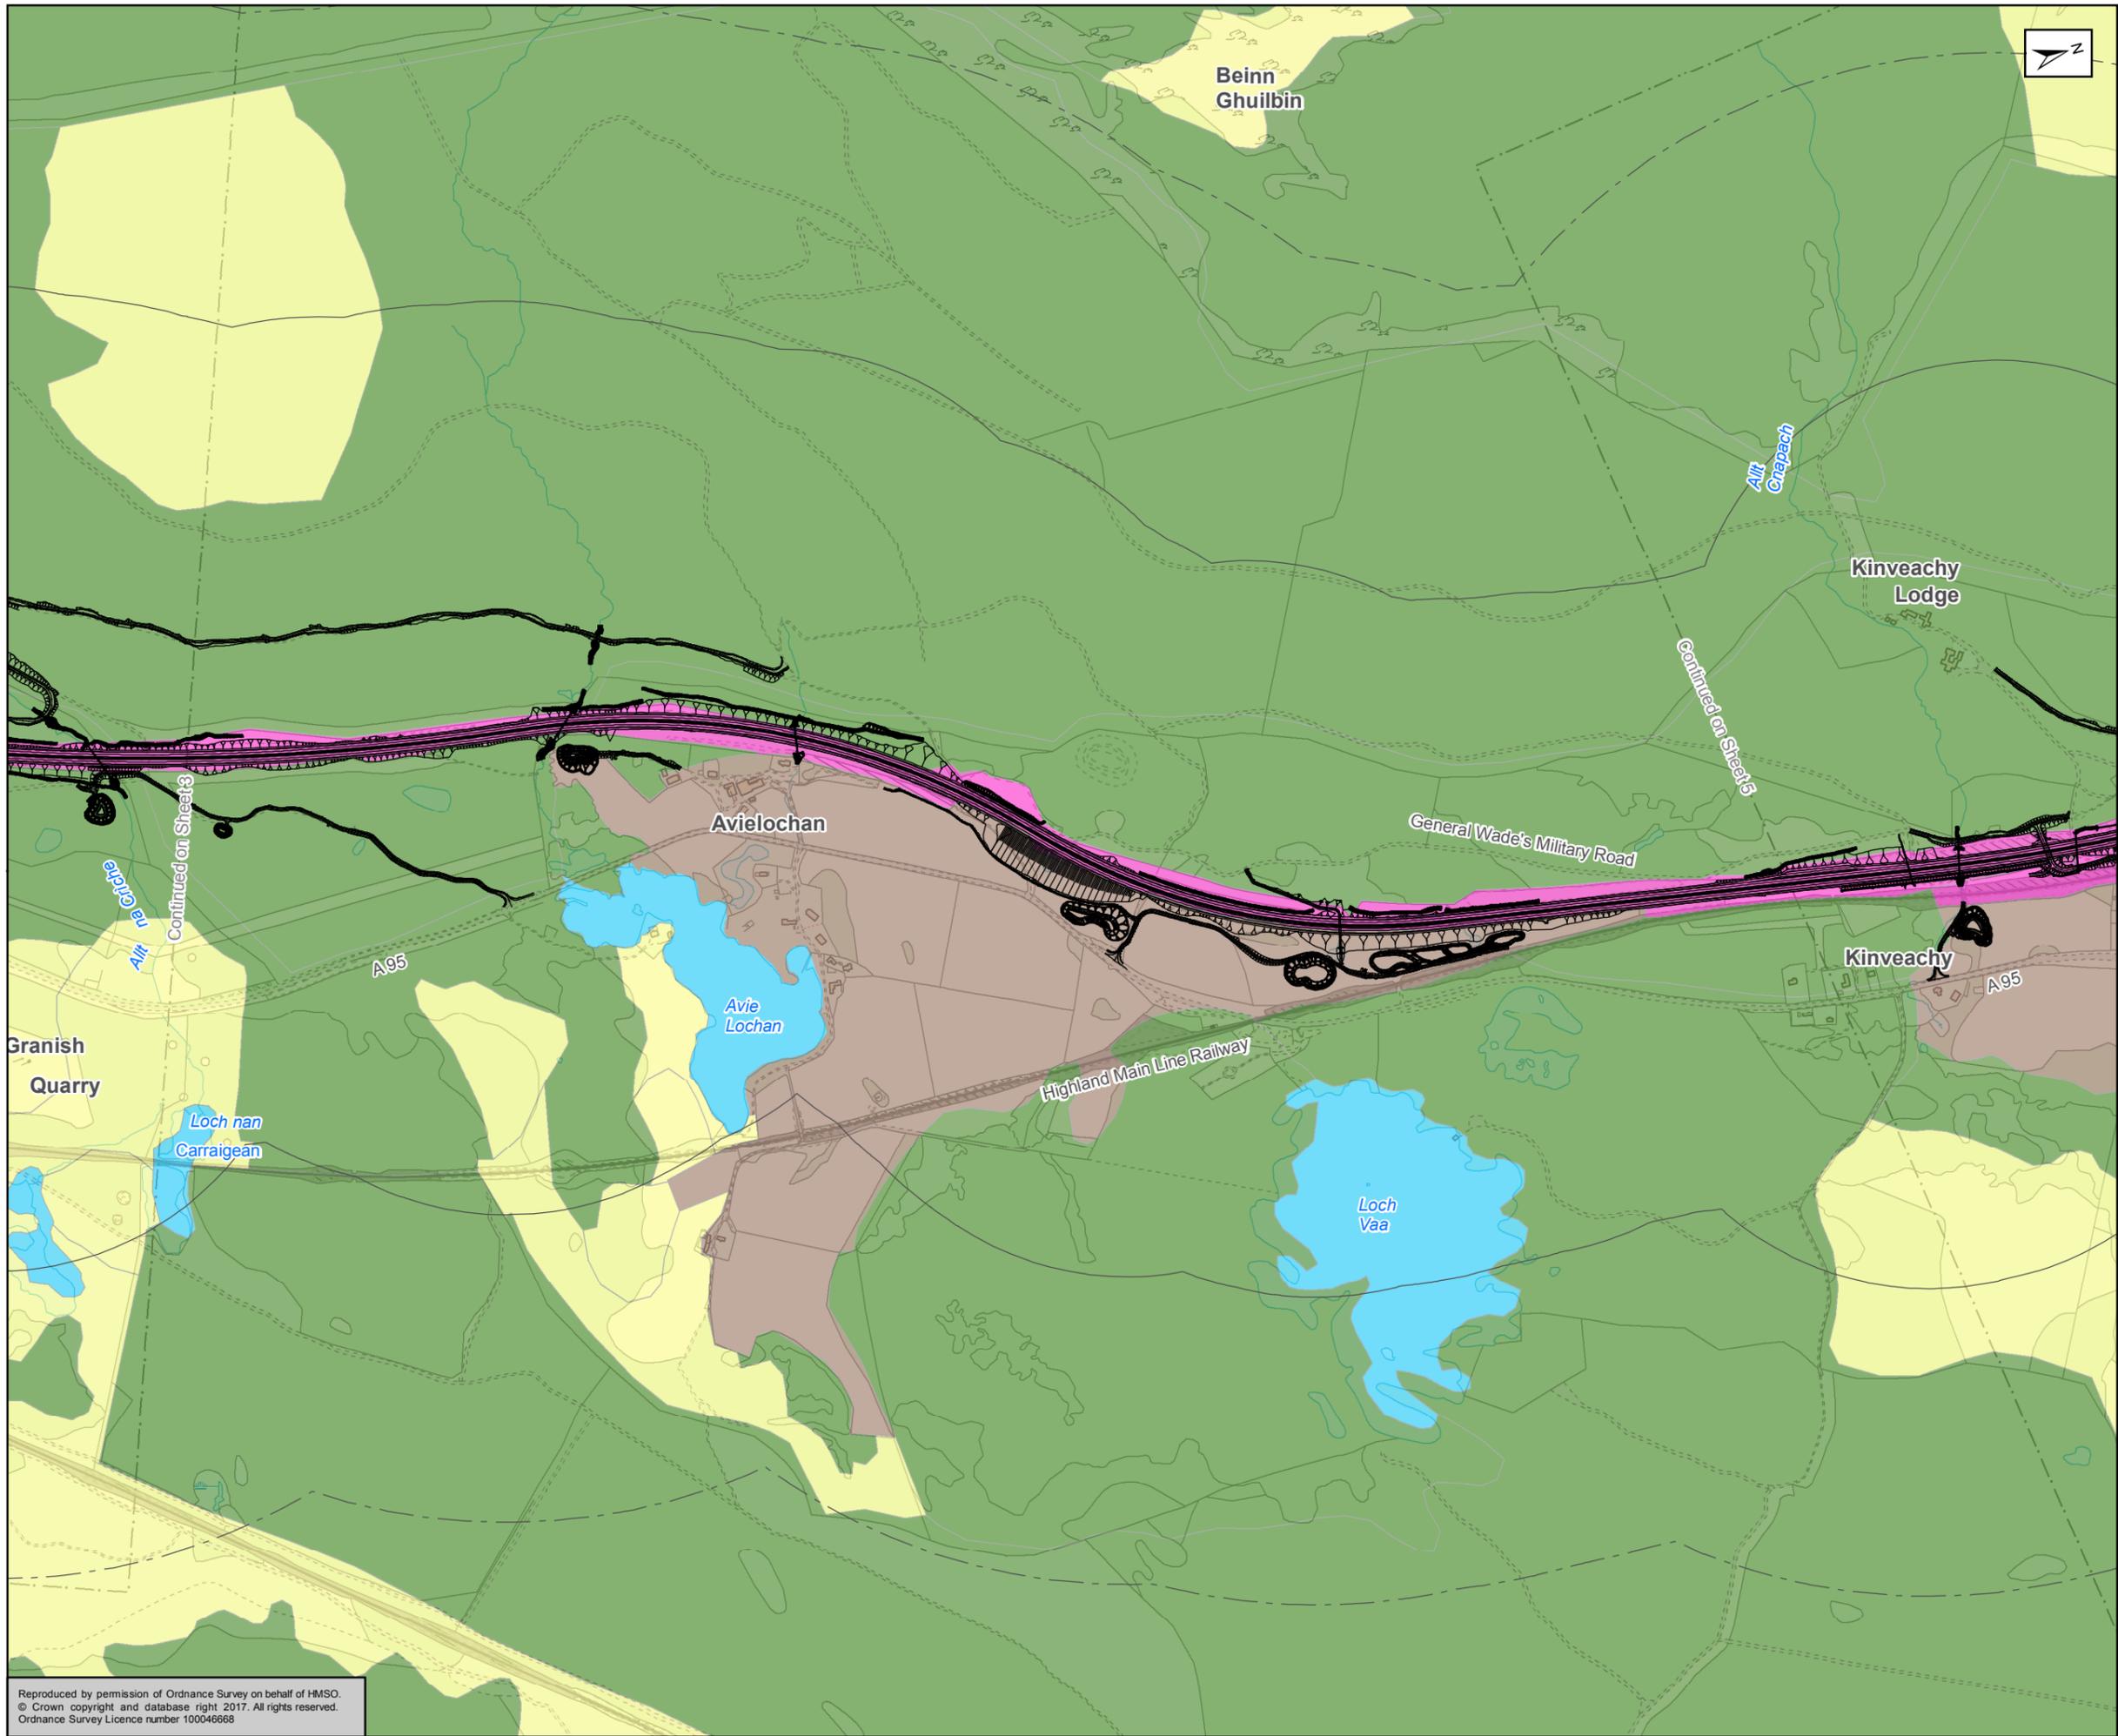

- Proposed Scheme
 500m Study Area
 1km Study Area
- Historic Landuse Assessment**
- HL1 - Agriculture and Settlement
 - HL2 - Built-up Area
 - HL3 - Moorland and Rough Grazing
 - HL4 - Transport
 - HL5 - Water Body
 - HL6 - Woodland and Forestry
 - HL7 - Designed Landscape
 - HL8 - Energy, Extraction and Waste
 - HL9 - Leisure and Recreation

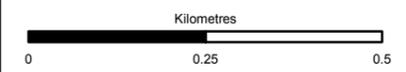

Status: FINAL Subtitle: B

Client: **TRANSPORT SCOTLAND**
COMHDHAIL ALBA





ATKINS mouchel


Figure 15.4
Historic Landuse Assessment
Sheet 4 of 9

Scale	1:10,000	Drawn	MM	Checked	KM	Approved	ROB	Authorised	SB
Document Number	A9P11-AMJ-EHR-H_ZZZZZ_XX-DR-GI-0018							Revision	P04
Project	Originator	Volume							
Location	Type	Role	Number						

Reproduced by permission of Ordnance Survey on behalf of HMSO.
© Crown copyright and database right 2017. All rights reserved.
Ordnance Survey Licence number 100046668

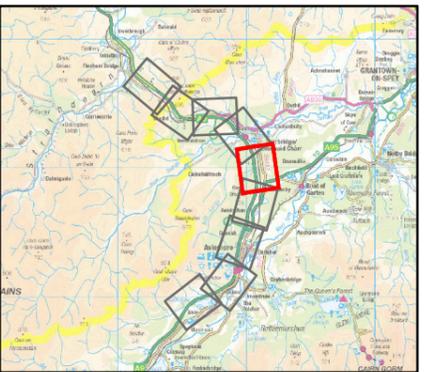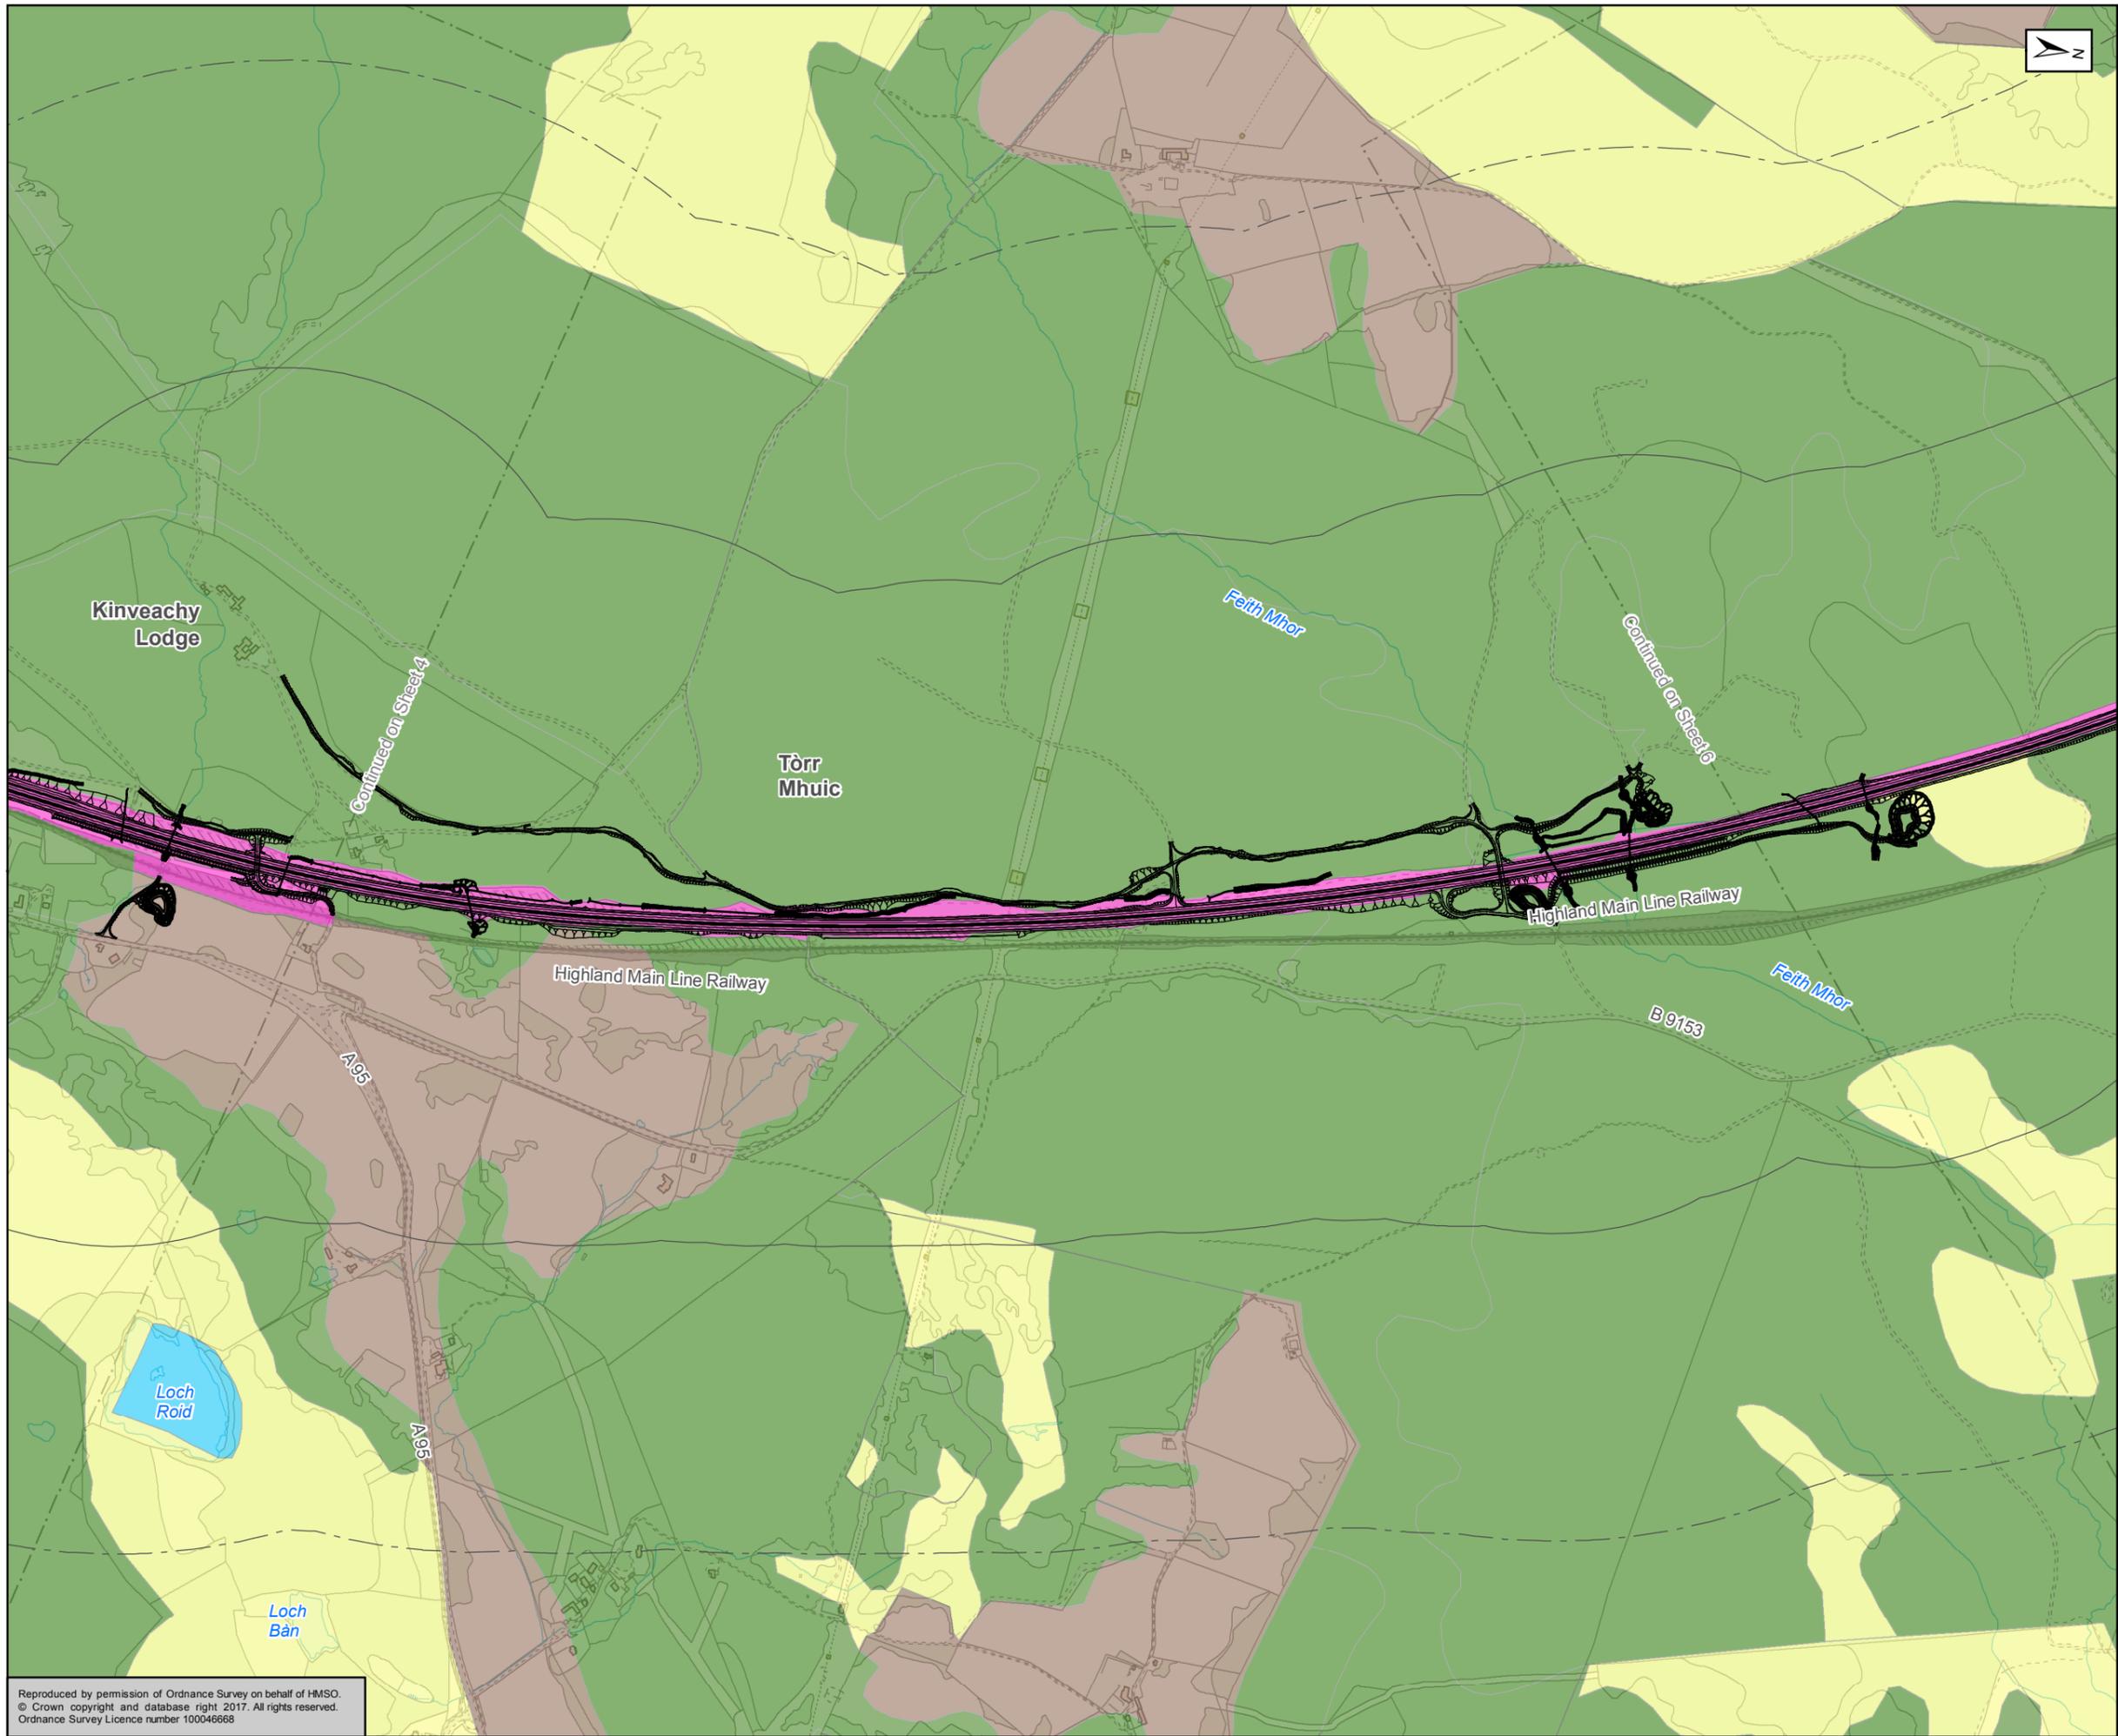

- Proposed Scheme
 - 500m Study Area
 - 1km Study Area
- Historic Landuse Assessment**
- HL1 - Agriculture and Settlement
 - HL2 - Built-up Area
 - HL3 - Moorland and Rough Grazing
 - HL4 - Transport
 - HL5 - Water Body
 - HL6 - Woodland and Forestry
 - HL7 - Designed Landscape
 - HL8 - Energy, Extraction and Waste
 - HL9 - Leisure and Recreation

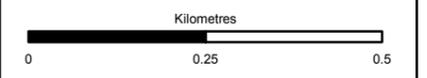



Status	FINAL	Subsidiary	B
--------	-------	------------	---




Figure 15.4
Historic Landuse Assessment
Sheet 5 of 9

Scale	1:10,000	Drawn	MM	Checked	KM	Approved	ROB	Authorised	SB
Document Number	A9P11-AMJ-EHR-H_ZZZZZ_XX-DR-GI-0019							Revision	P04
Project	Originator	Volume							
Location	Type	Role	Number						

Reproduced by permission of Ordnance Survey on behalf of HMSO.
© Crown copyright and database right 2017. All rights reserved.
Ordnance Survey Licence number 100046668

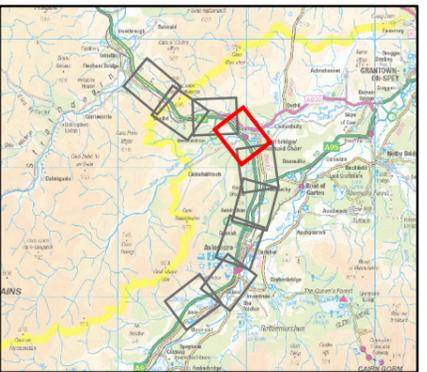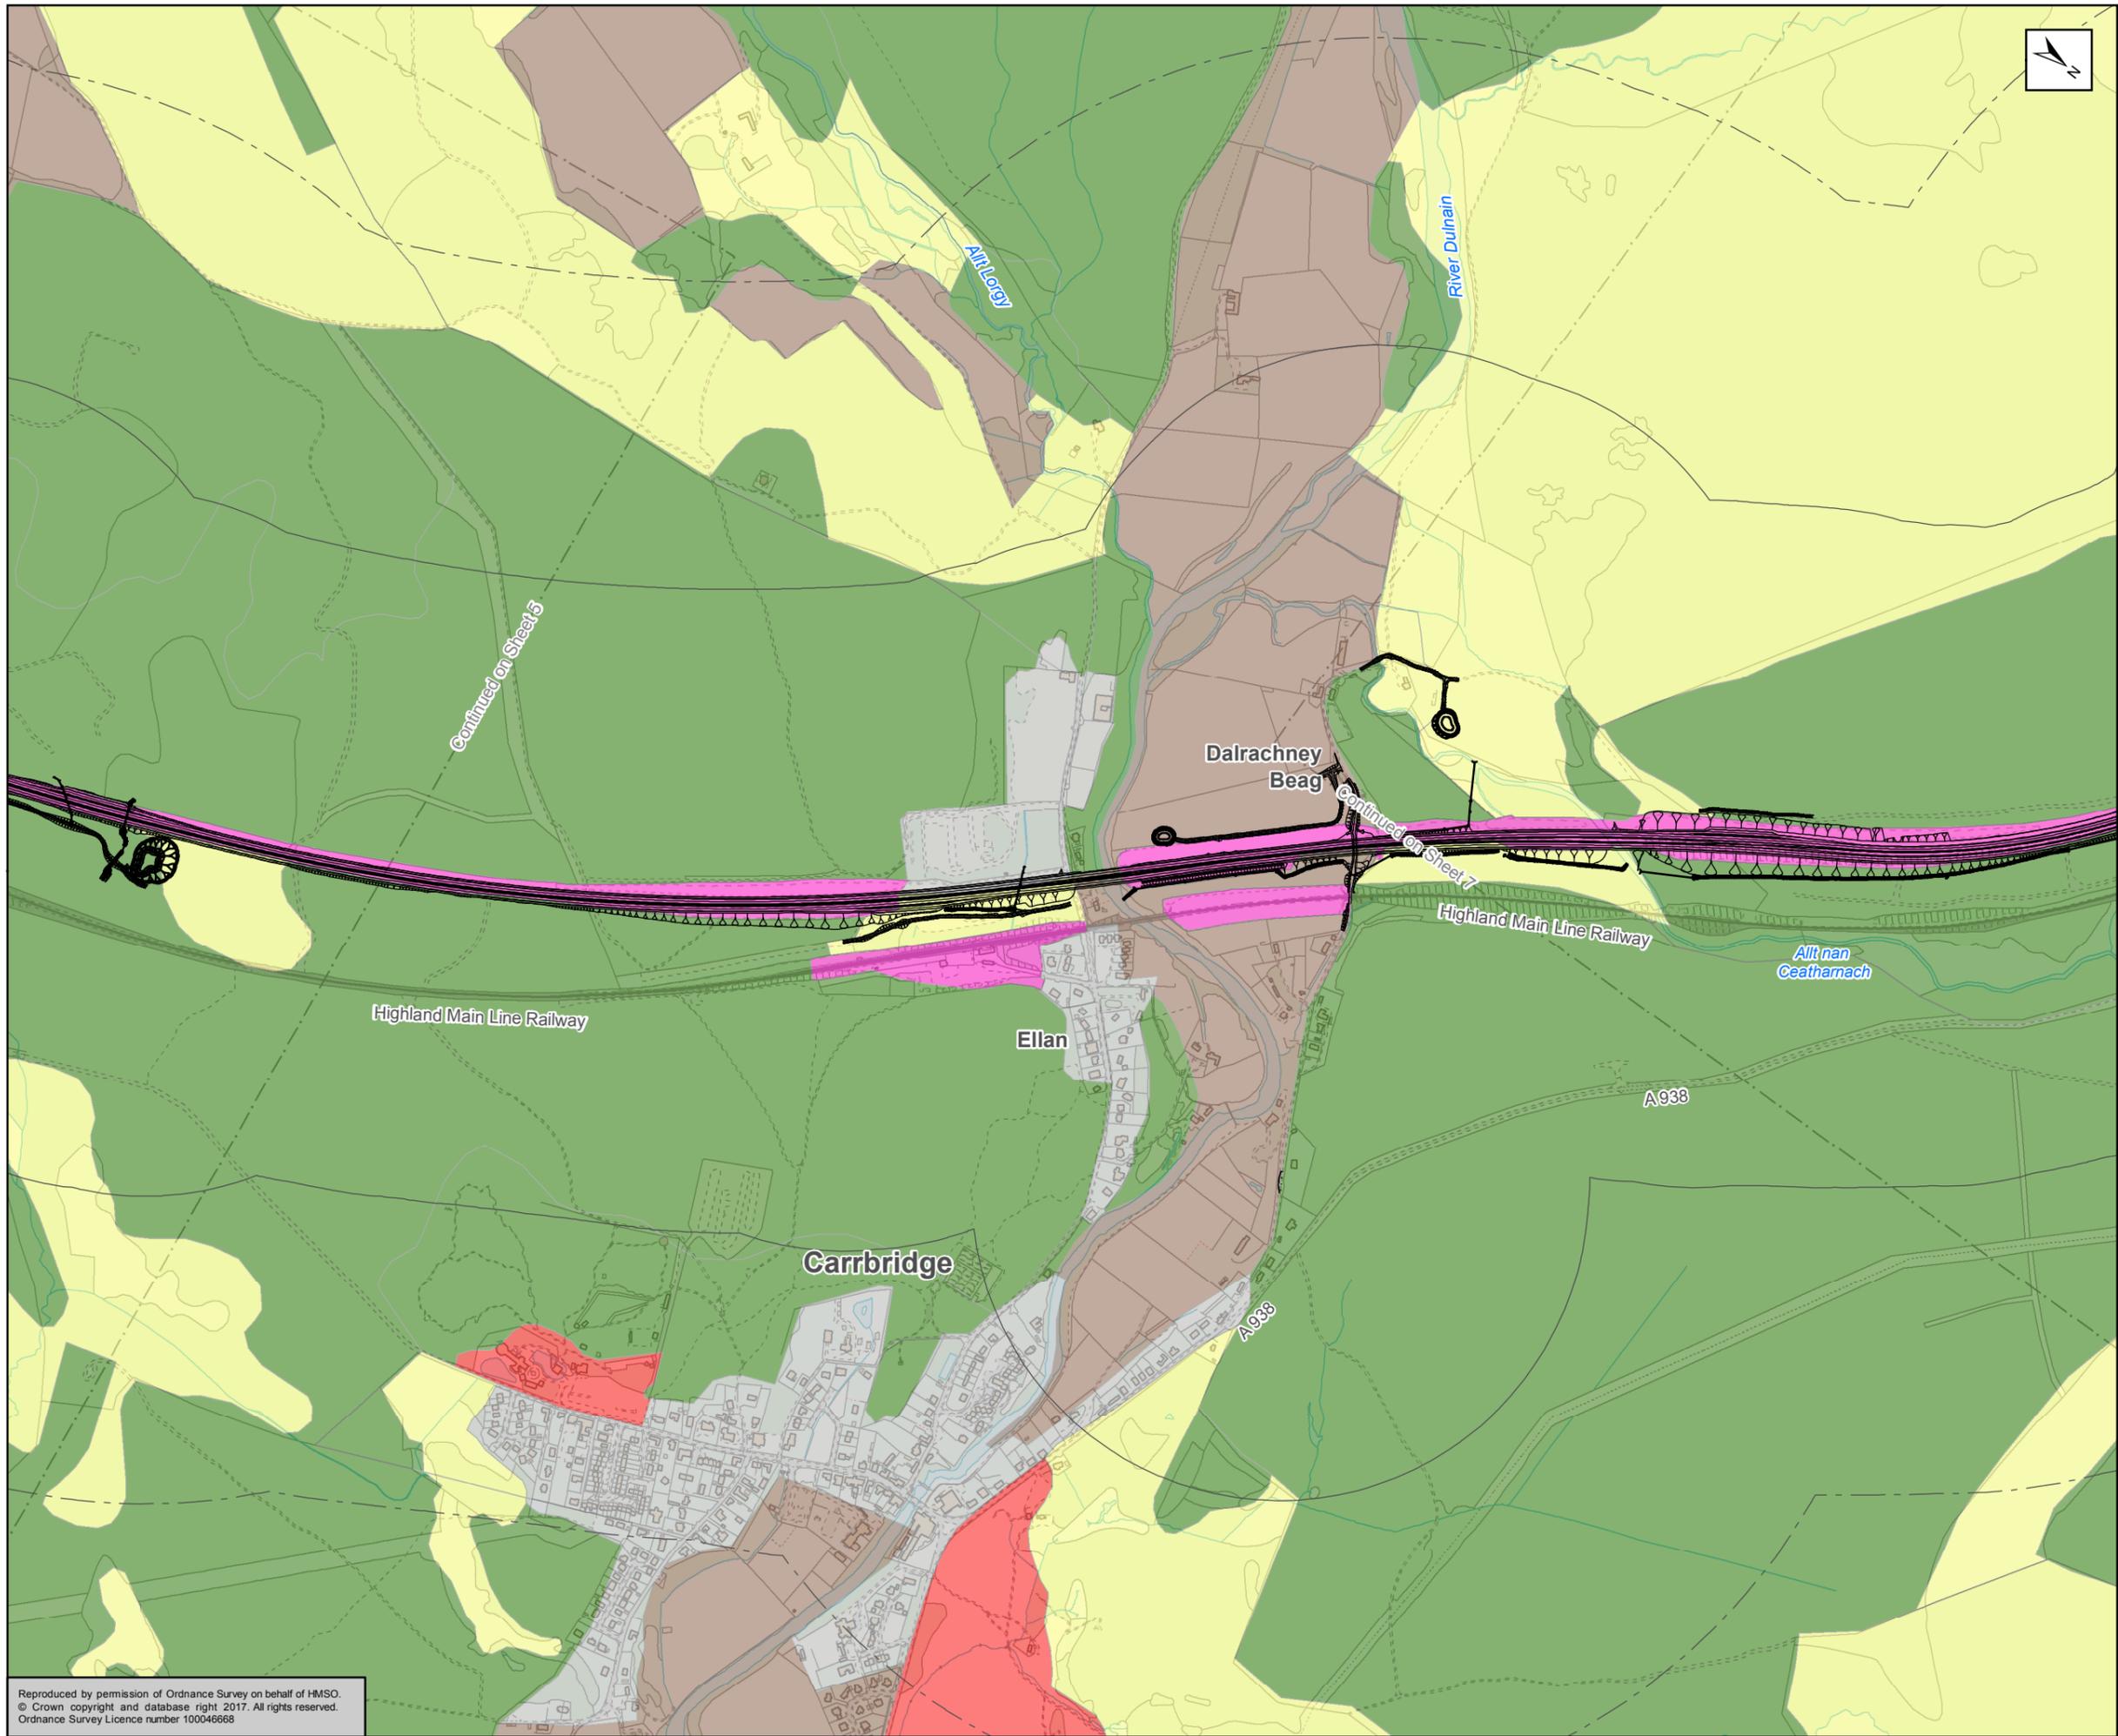

- Proposed Scheme
- 500m Study Area
- 1km Study Area
- Historic Landuse Assessment**
- HL1 - Agriculture and Settlement
- HL2 - Built-up Area
- HL3 - Moorland and Rough Grazing
- HL4 - Transport
- HL5 - Water Body
- HL6 - Woodland and Forestry
- HL7 - Designed Landscape
- HL8 - Energy, Extraction and Waste
- HL9 - Leisure and Recreation

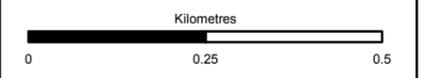



Status: FINAL Substudy: B




Figure 15.4
Historic Landuse Assessment
Sheet 6 of 9

Scale 1:10,000	Drawn MM	Checked KM	Approved ROB	Authorised SB
Document Number A9P11-AMJ-EHR-H_ZZZZ_XX-DR-GI-0020	Project	Originator	Volume	Revision P04
Location	Type	Role	Number	

Reproduced by permission of Ordnance Survey on behalf of HMSO.
© Crown copyright and database right 2017. All rights reserved.
Ordnance Survey Licence number 100046668

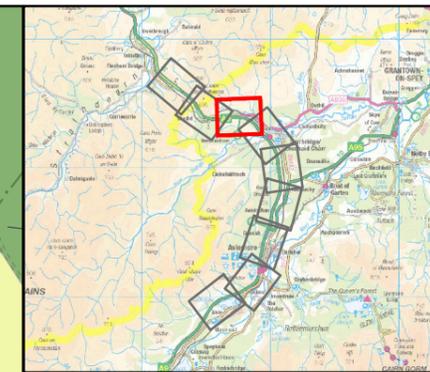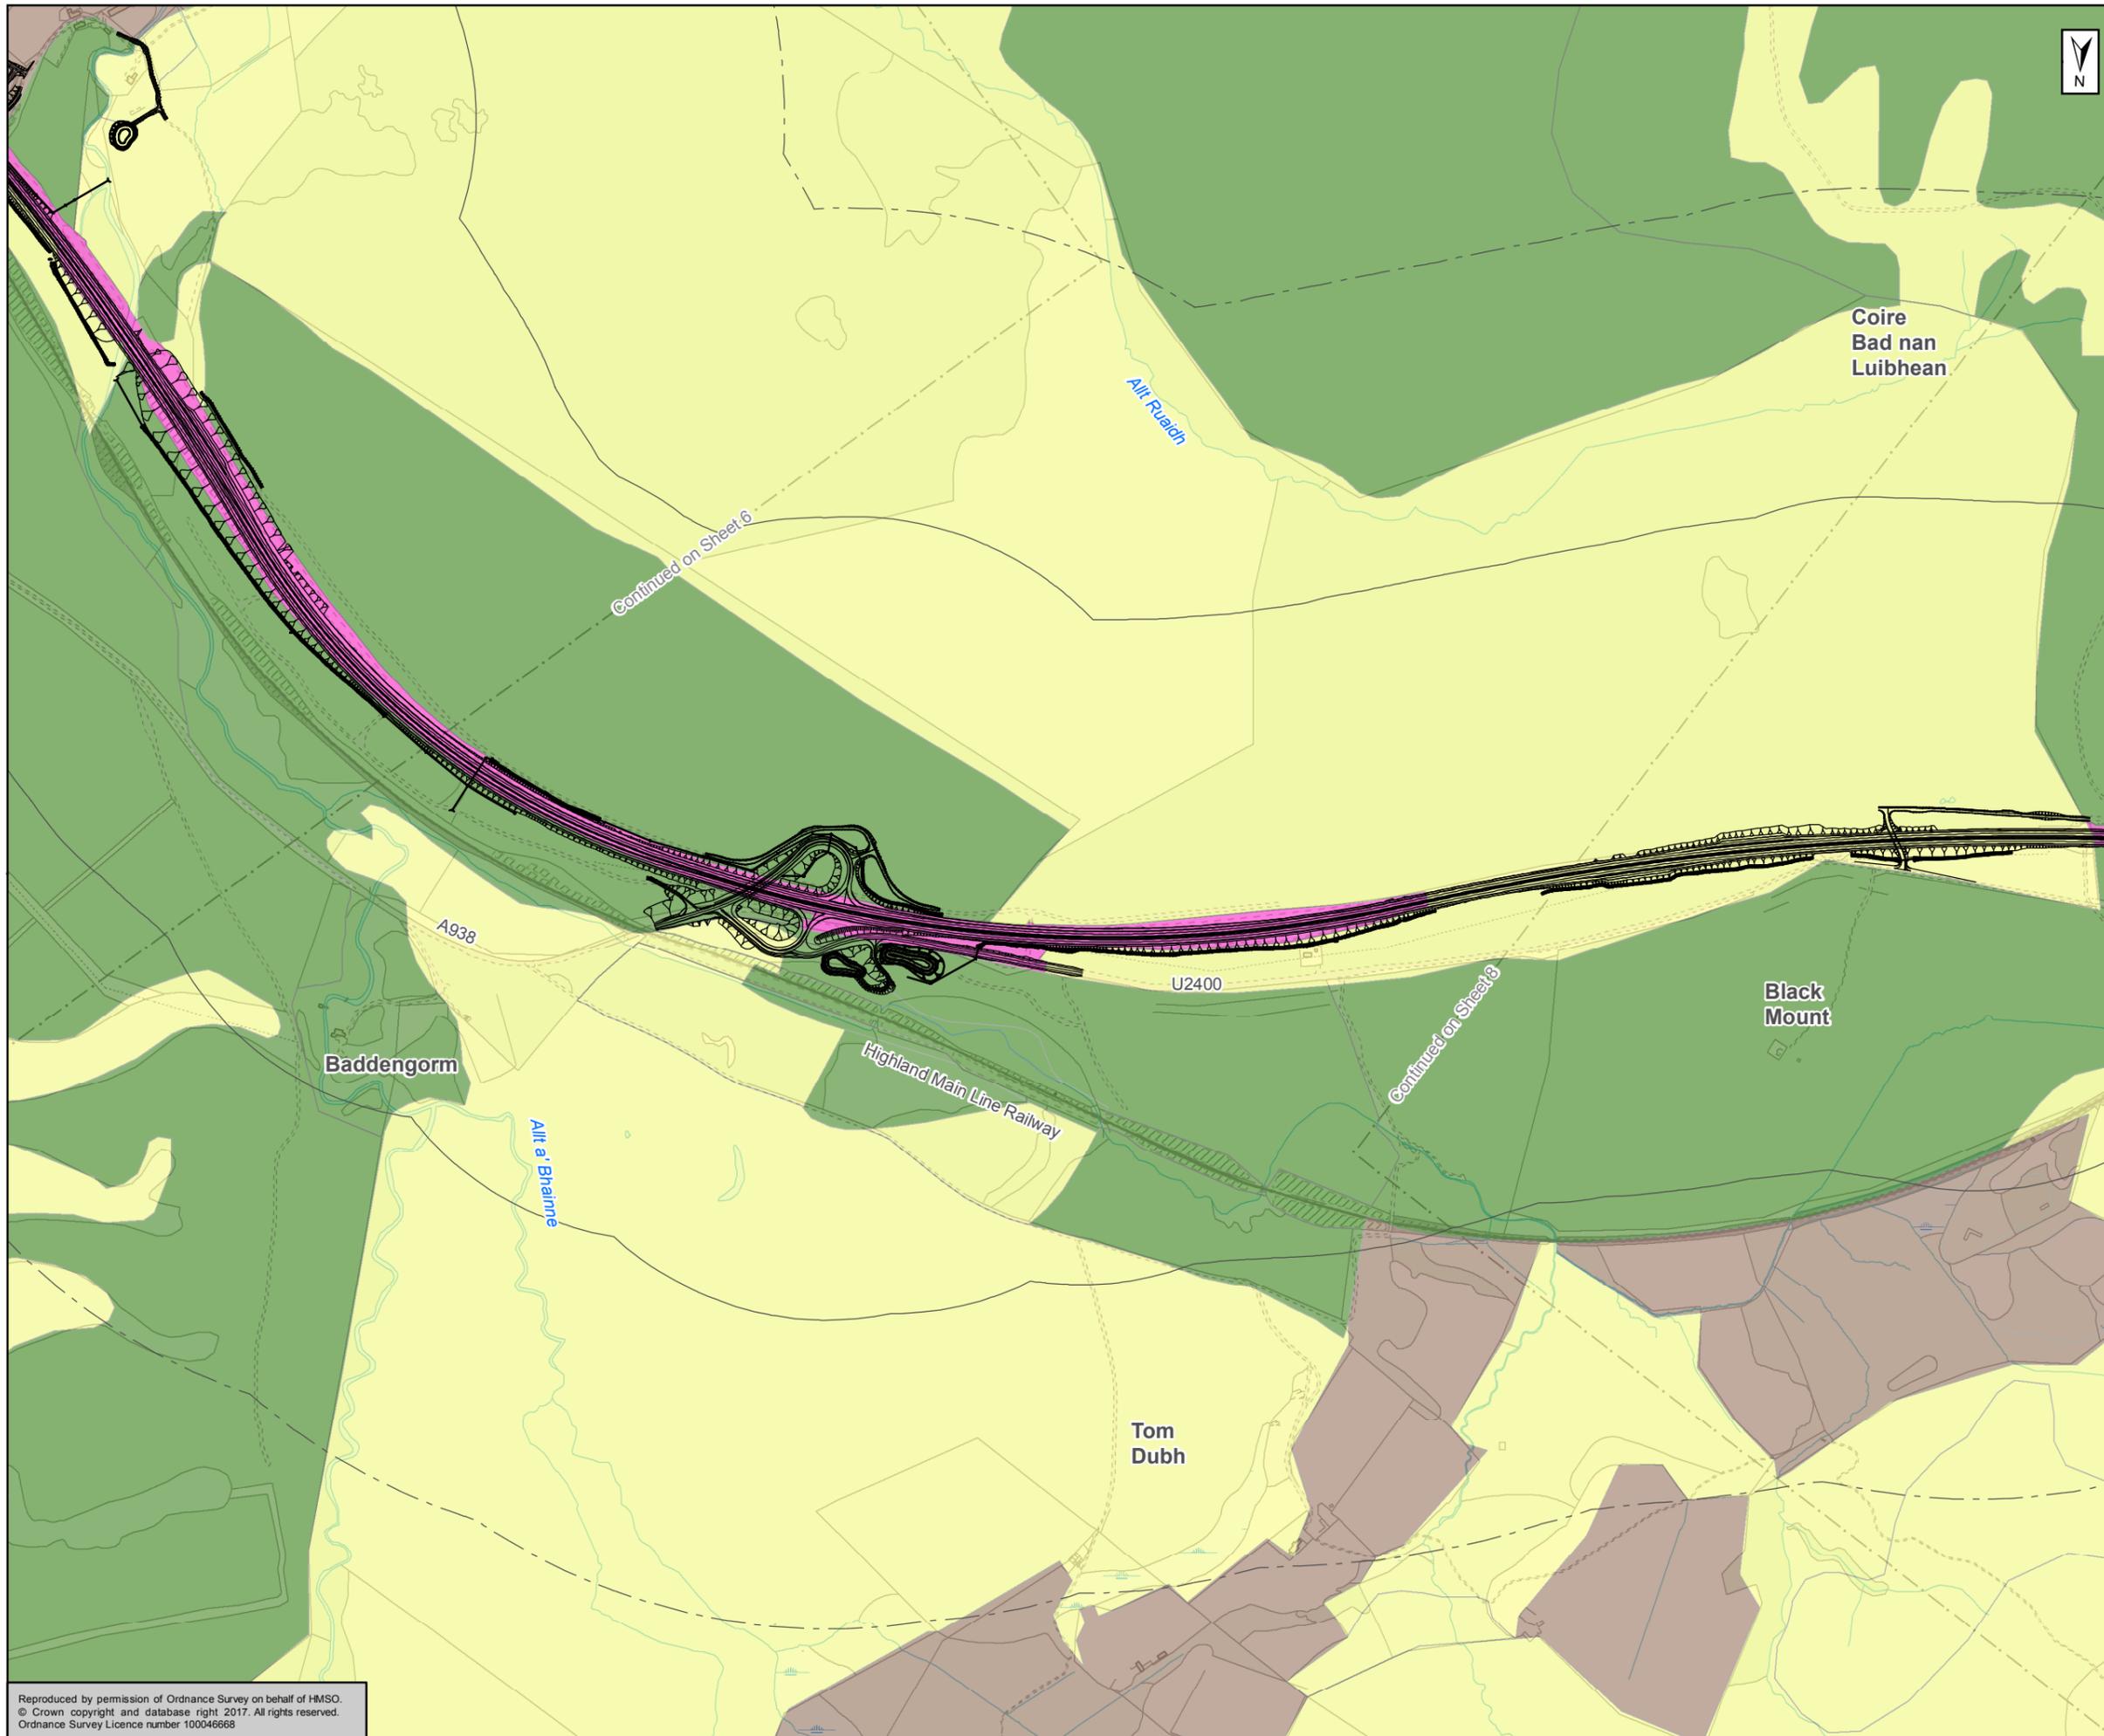

- Proposed Scheme
 500m Study Area
 1km Study Area
- Historic Landuse Assessment**
- HL1 - Agriculture and Settlement
 - HL2 - Built-up Area
 - HL3 - Moorland and Rough Grazing
 - HL4 - Transport
 - HL5 - Water Body
 - HL6 - Woodland and Forestry
 - HL7 - Designed Landscape
 - HL8 - Energy, Extraction and Waste
 - HL9 - Leisure and Recreation

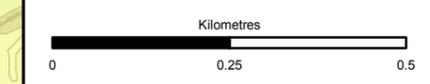

Status: FINAL Subtitle: B

Client: **TRANSPORT SCOTLAND**
COMHDHAIL ALBA





ATKINS mouchel


Figure 15.4
Historic Landuse Assessment
Sheet 7 of 9

Scale: 1:10,000	Drawn: MM	Checked: KM	Approved: ROB	Authorised: SB
Document Number: A9P11-AMJ-EHR-H_ZZZZZ_XX-DR-GI-0021	Project: A9P11-AMJ-EHR-H_ZZZZZ_XX-DR-GI-0021	Originator: A9P11-AMJ-EHR-H_ZZZZZ_XX-DR-GI-0021	Volume: A9P11-AMJ-EHR-H_ZZZZZ_XX-DR-GI-0021	Revision: P04
Location:	Type:	Role:	Number:	

Reproduced by permission of Ordnance Survey on behalf of HMSO.
© Crown copyright and database right 2017. All rights reserved.
Ordnance Survey Licence number 100046668

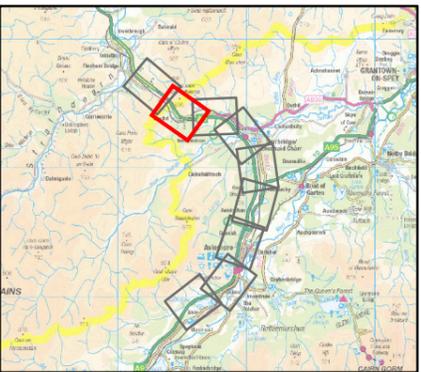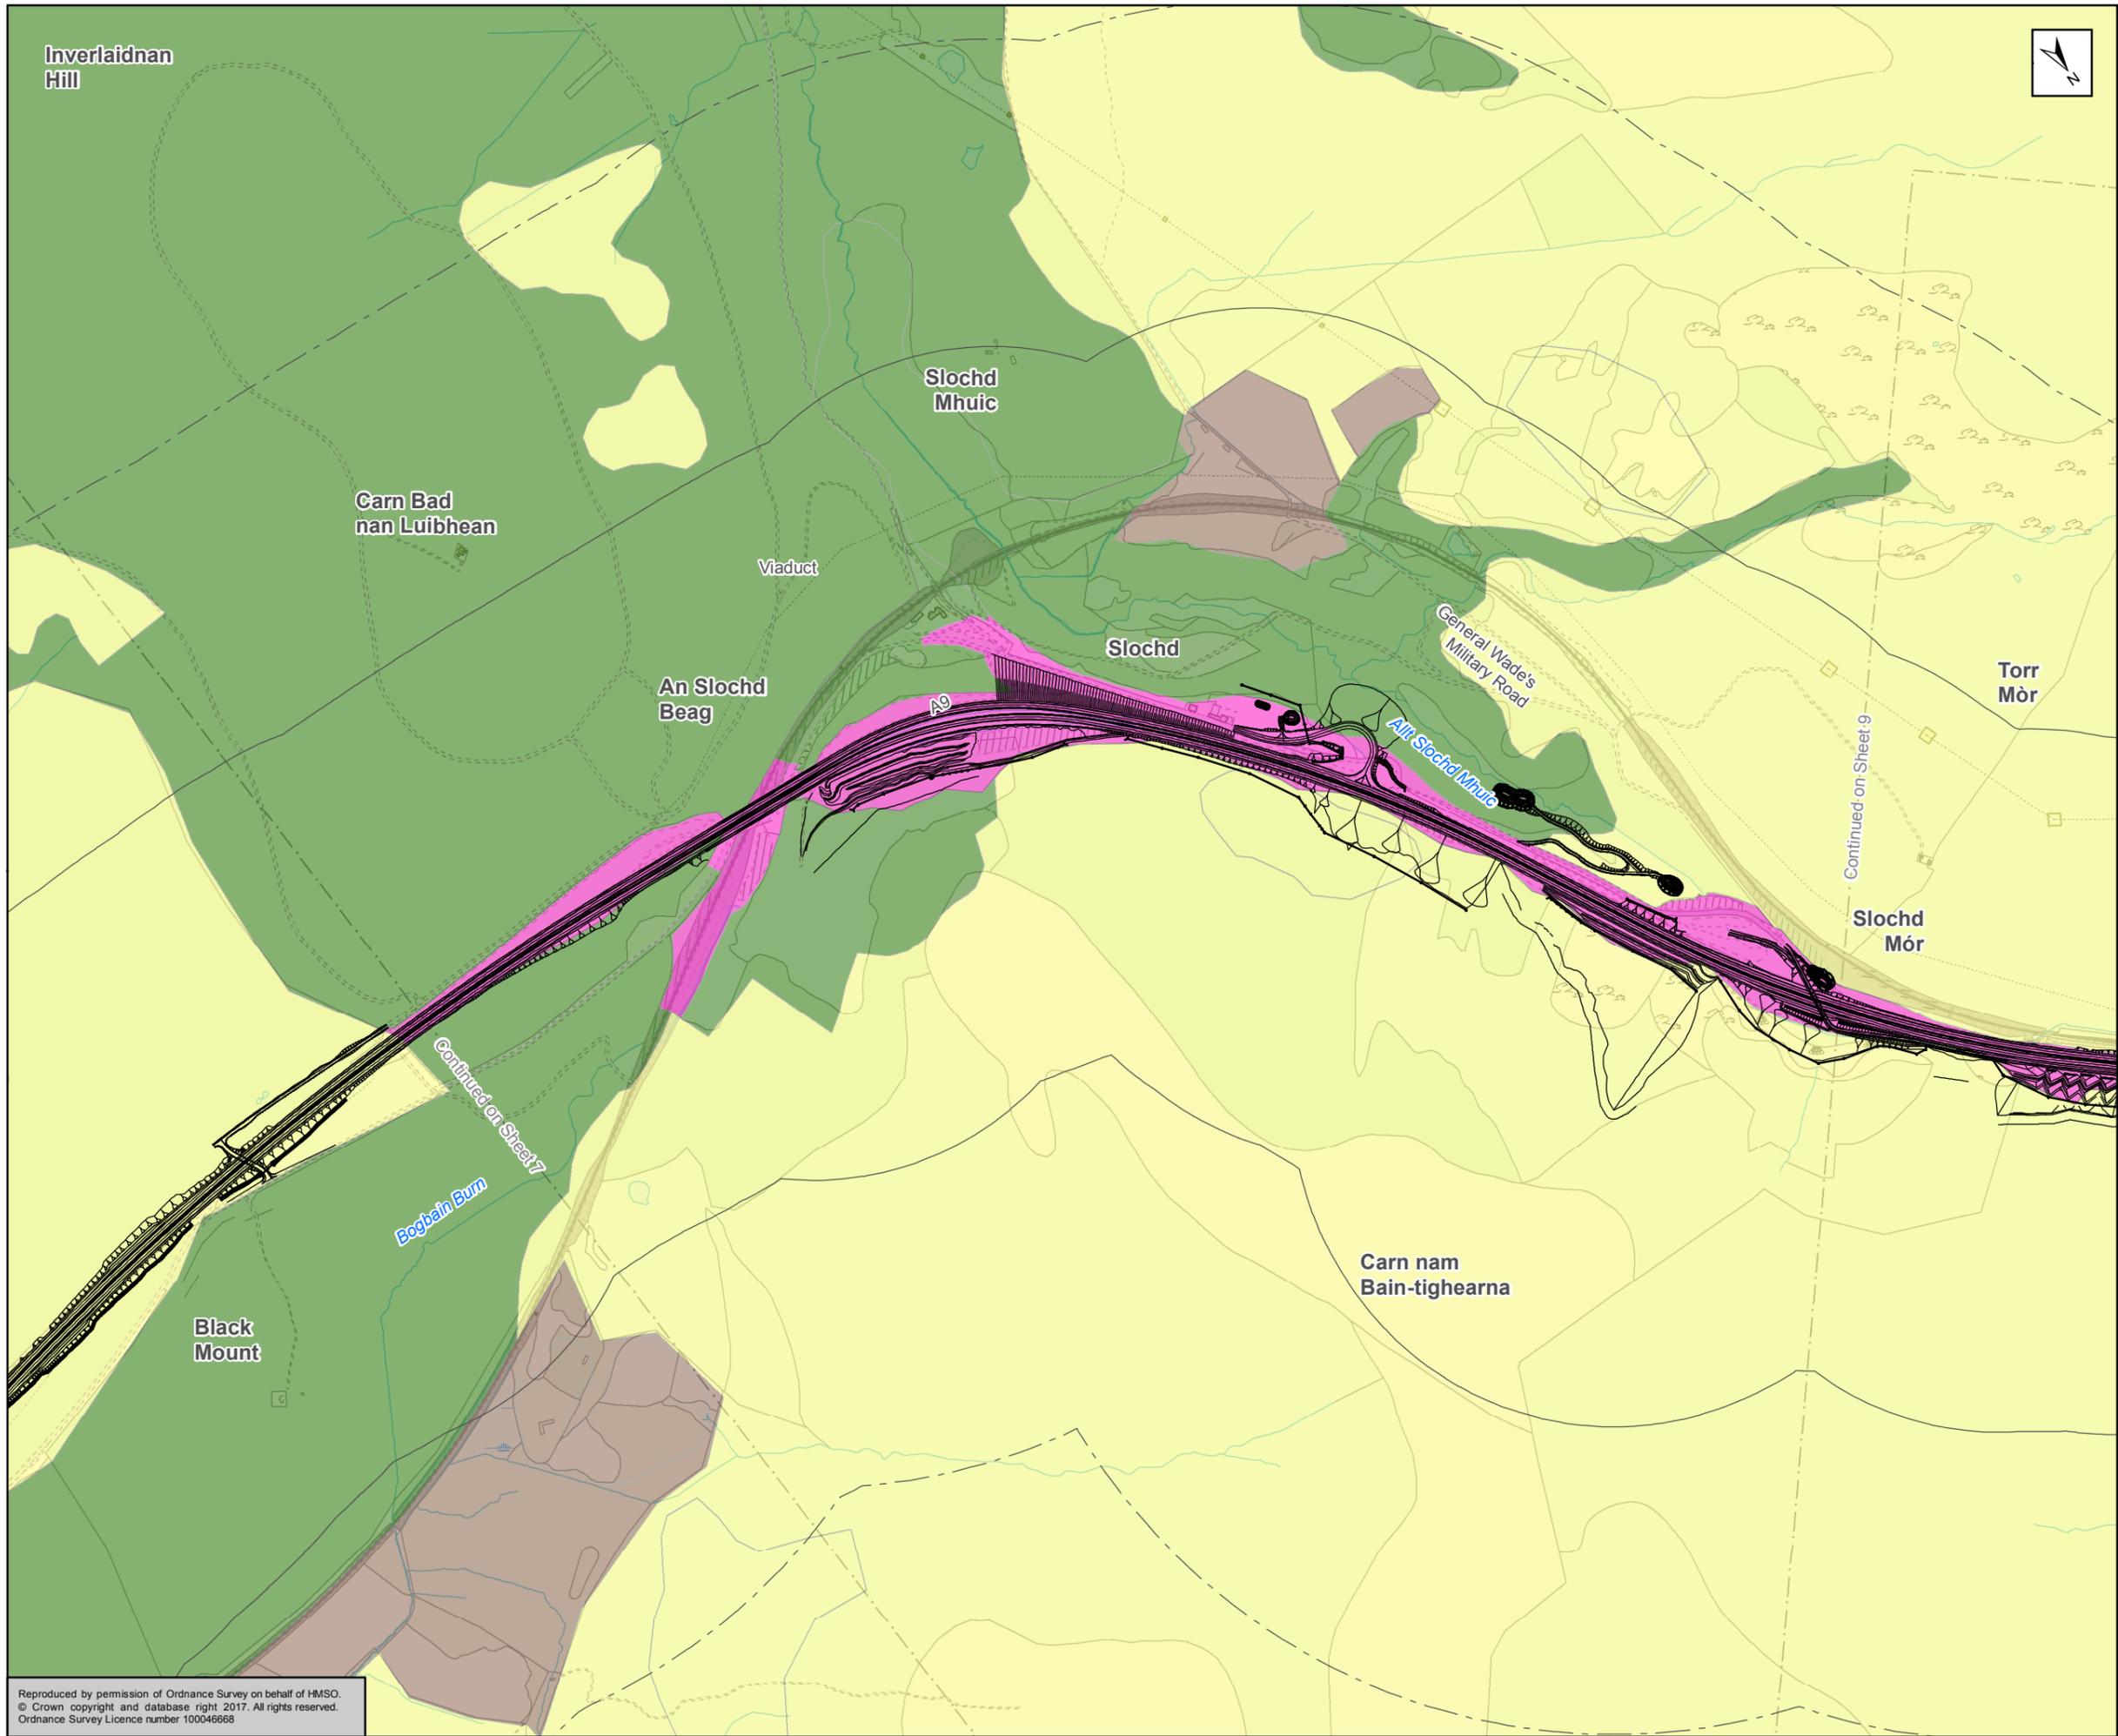

- Proposed Scheme
 500m Study Area
 1km Study Area
- Historic Landuse Assessment**
- HL1 - Agriculture and Settlement
 - HL2 - Built-up Area
 - HL3 - Moorland and Rough Grazing
 - HL4 - Transport
 - HL5 - Water Body
 - HL6 - Woodland and Forestry
 - HL7 - Designed Landscape
 - HL8 - Energy, Extraction and Waste
 - HL9 - Leisure and Recreation

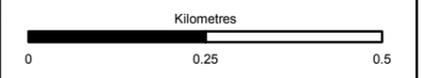



Status: FINAL Subtitle: B




Figure 15.4
Historic Landuse Assessment
Sheet 8 of 9

Scale	1:10,000	Drawn	MM	Checked	KM	Approved	ROB	Authorised	SB
Document Number	A9P11-AMJ-EHR-H_ZZZZZ_XX-DR-GI-0022							Revision	P04
Project	Originator	Volume	Location	Type	Role	Number			

Reproduced by permission of Ordnance Survey on behalf of HMSO.
© Crown copyright and database right 2017. All rights reserved.
Ordnance Survey Licence number 100046668

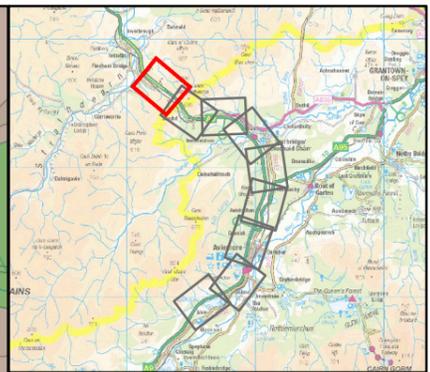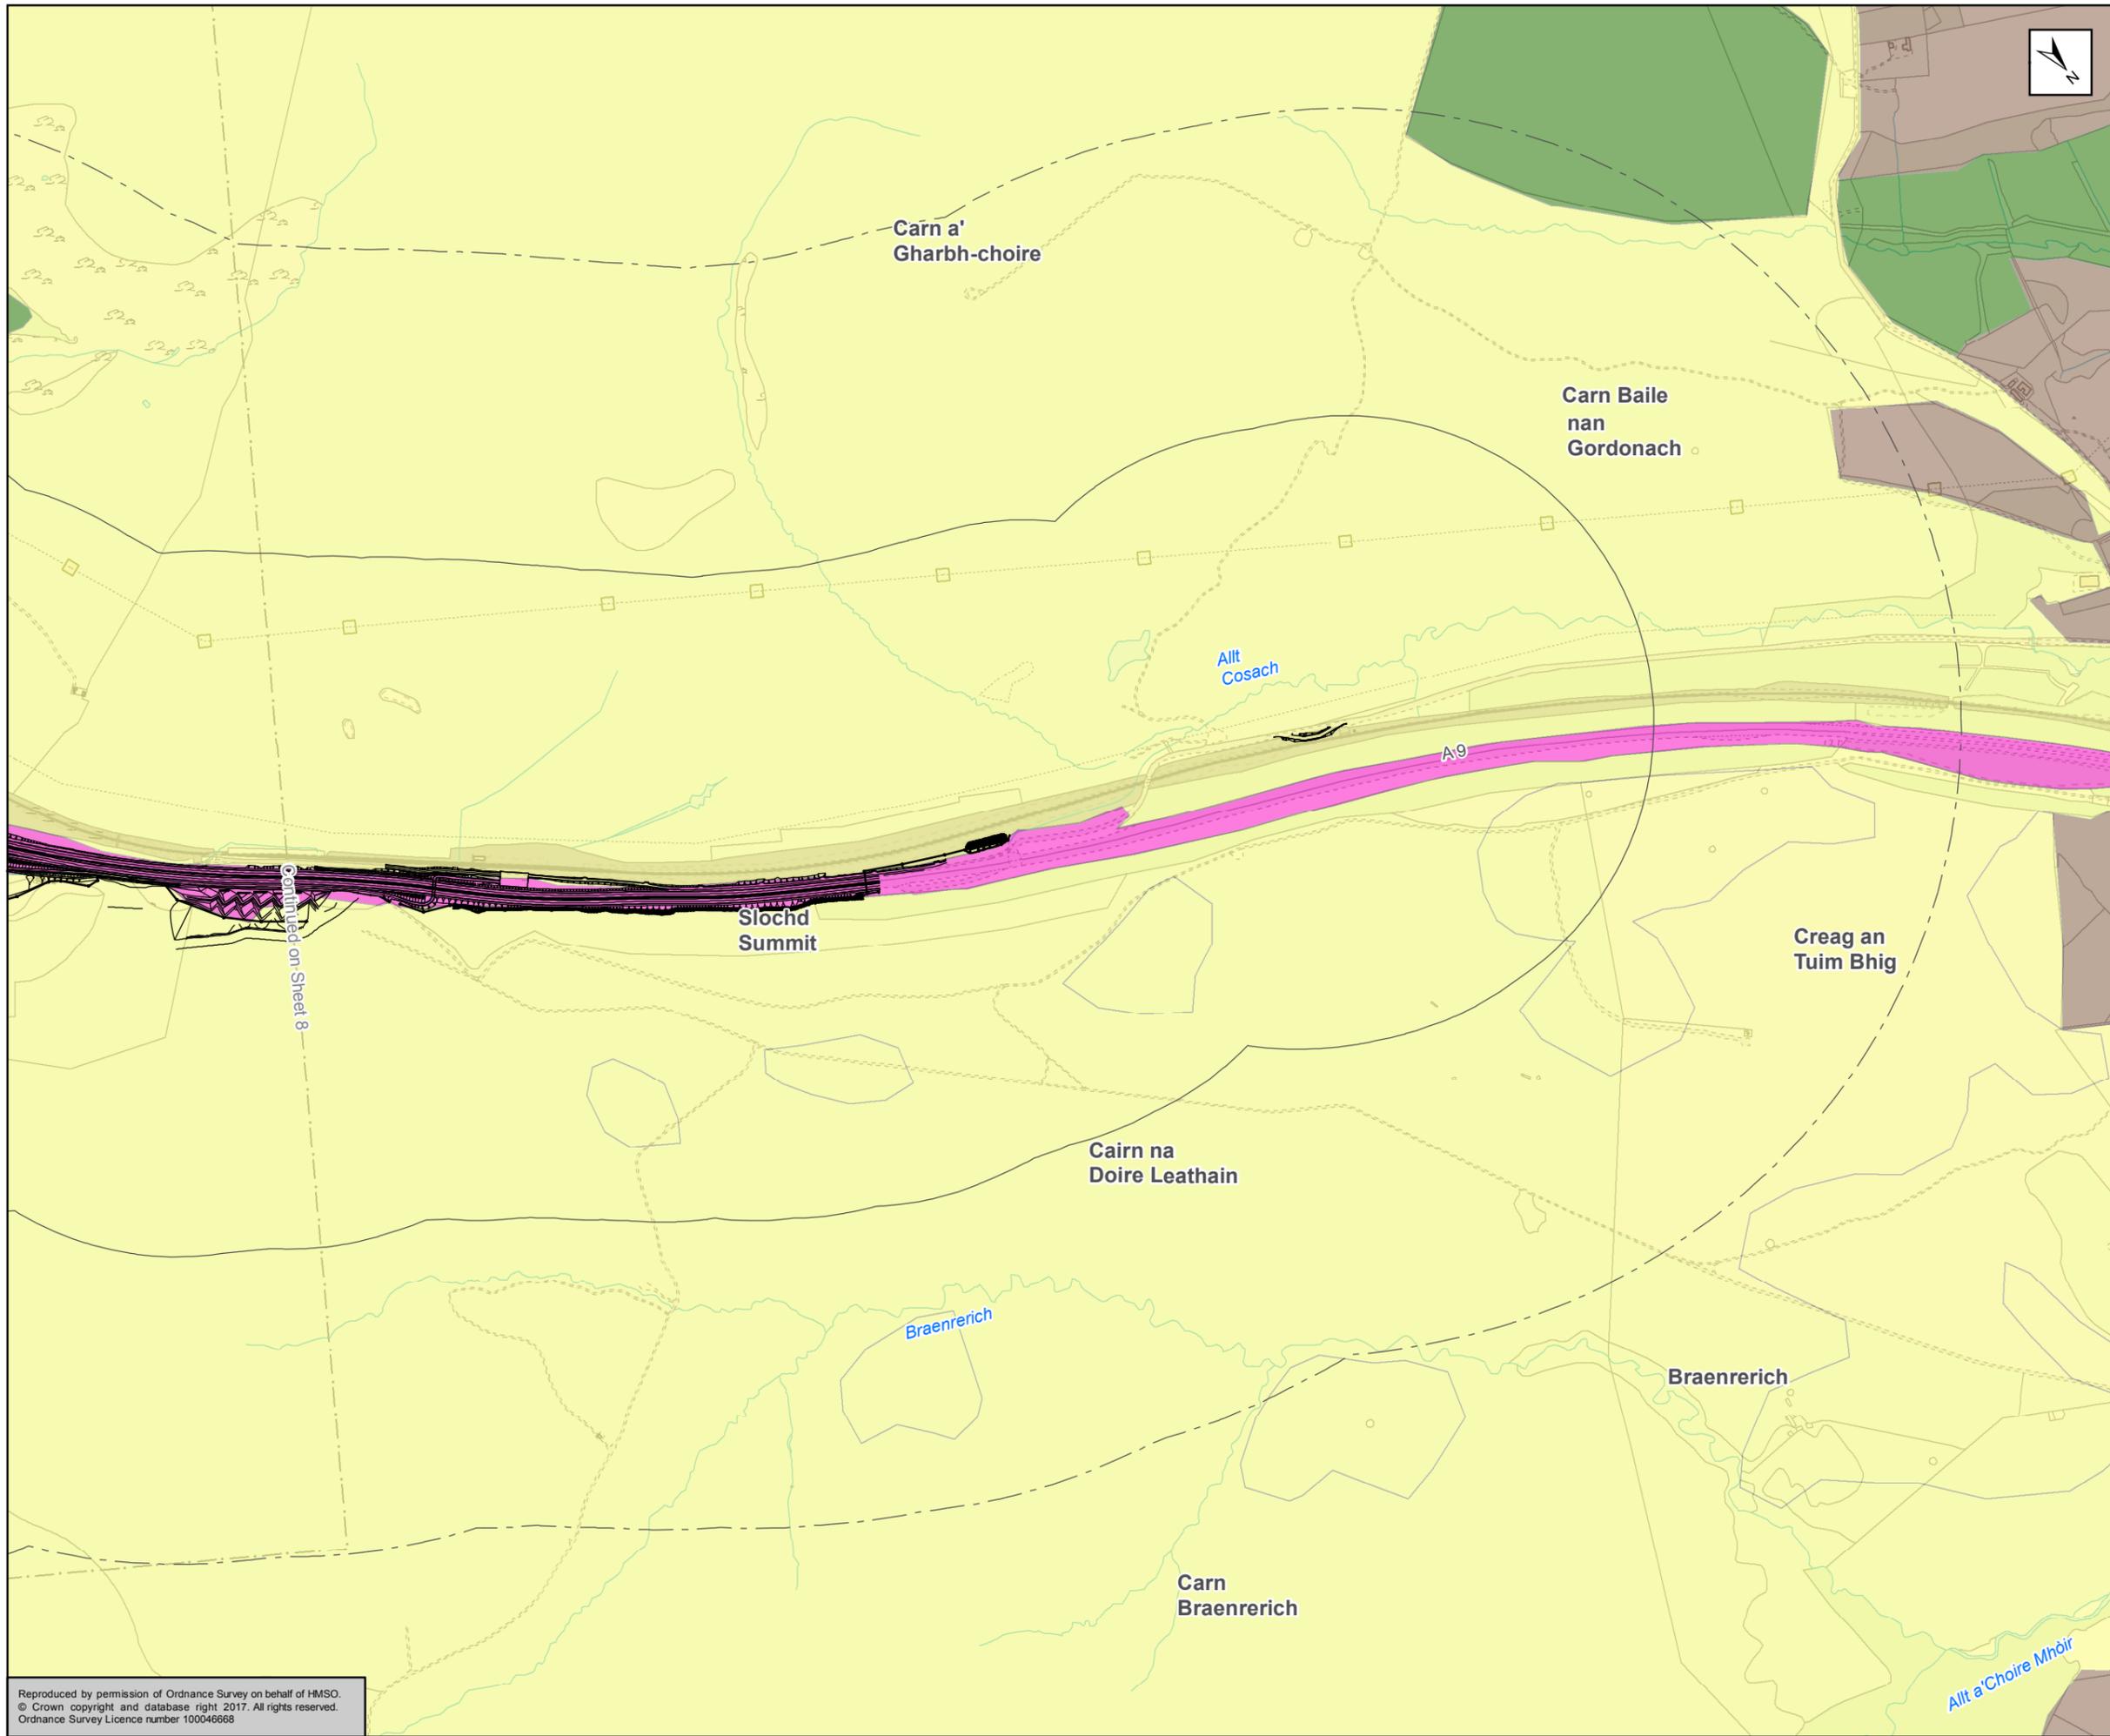

- Proposed Scheme
 500m Study Area
 1km Study Area
Historic Landuse Assessment
 HL1 - Agriculture and Settlement
 HL2 - Built-up Area
 HL3 - Moorland and Rough Grazing
 HL4 - Transport
 HL5 - Water Body
 HL6 - Woodland and Forestry
 HL7 - Designed Landscape
 HL8 - Energy, Extraction and Waste
 HL9 - Leisure and Recreation

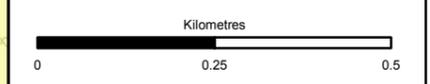

Status: FINAL Subtitle: B

Client: **TRANSPORT SCOTLAND**
COMHDHAIL ALBA



ATKINS mouchel

Figure 15.4
Historic Landuse Assessment
Sheet 9 of 9

Scale	1:10,000	Drawn	MM	Checked	KM	Approved	ROB	Authorised	SB
Document Number	Project		Originator		Volume		Revision		
	A9P11-AMJ-EHR-H_ZZZZZ_XX-DR-GI-0023						P04		
Location	Type	Role	Number						

Reproduced by permission of Ordnance Survey on behalf of HMSO.
© Crown copyright and database right 2017. All rights reserved.
Ordnance Survey Licence number 100046668