


File: P:\Data\3181557630 - A90-A96 Haudagain Improvement\CAD\Contract Documents\Standard Details\B1557630-CD-SD-G1 Rev.0.dwg Date: Jan 15, 2019 - 1:48pm Plotted by: mcarthg

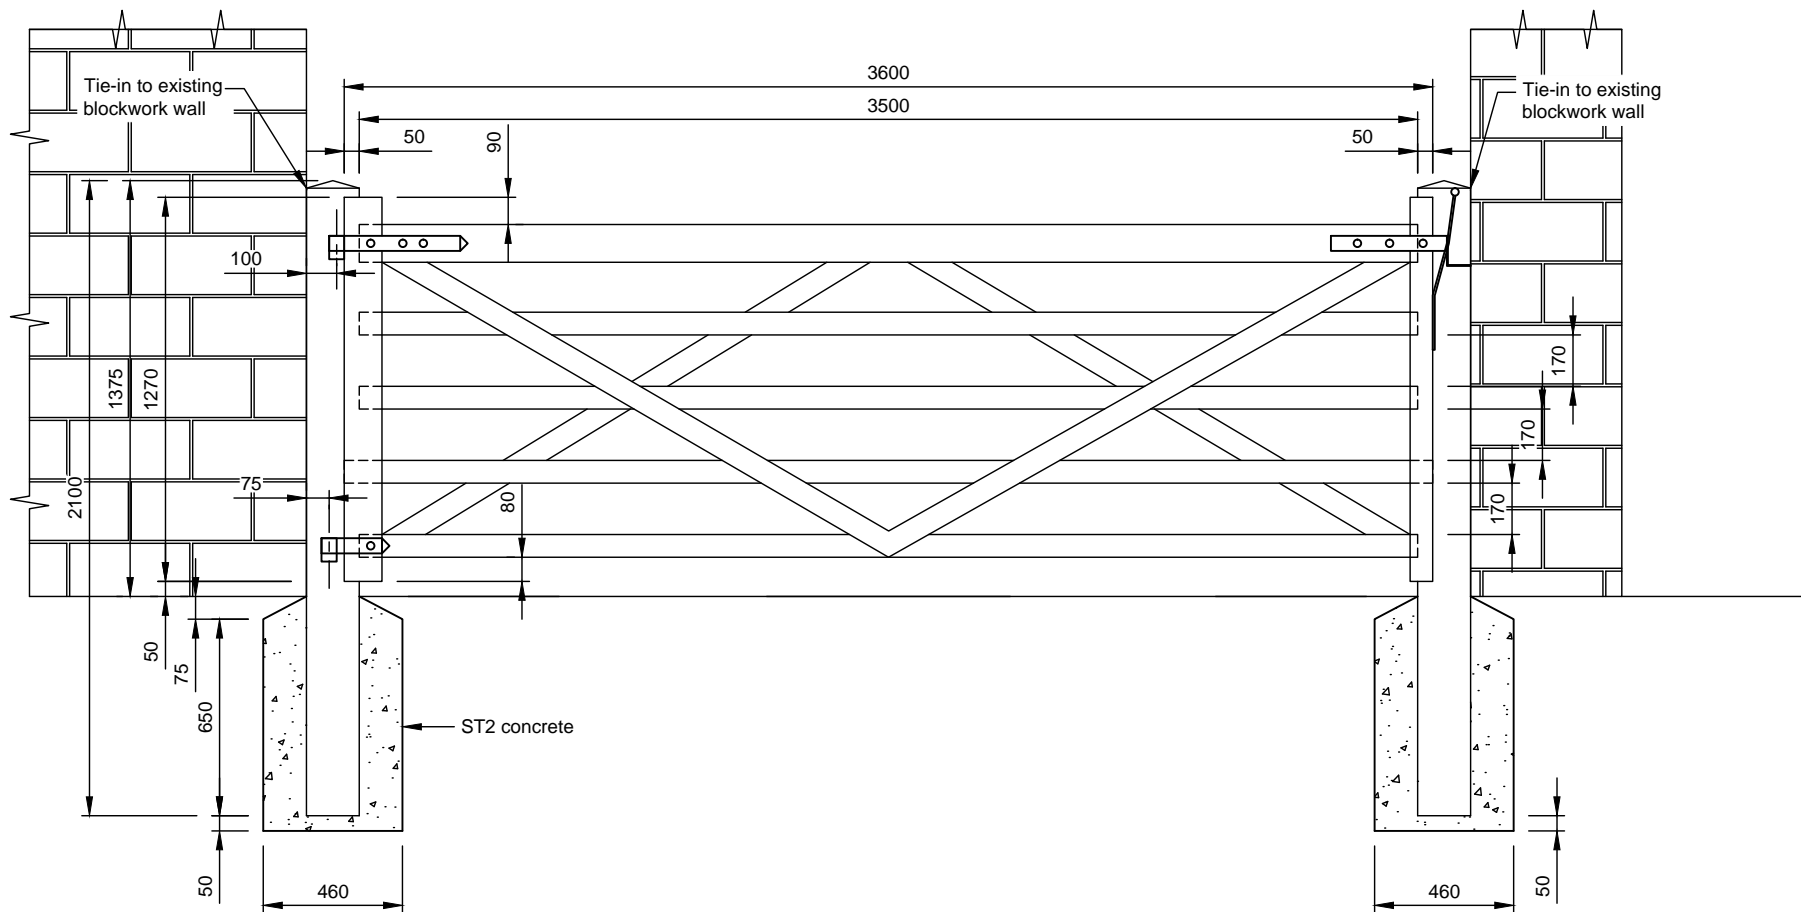

WOODEN GATE AT REAR BOUNDARY
OF 438/440 AUCHMILL ROAD
(Scale 1:25)

Description of timber materials for wooden gate at rear boundary	Size
Hanging post	200x200x2100 long
Shutting post	175x175x2100 long
Hanging stile	125x75 for 3.6m gate
Shutting stile	75x75
Top rail	125x75 for 3.6m gate both tapering to 75x75
Under rails	75x25
Braces housed in top rail	75x25

- Notes:
- All dimensions in millimetres unless otherwise noted.
 - Gate shall include a locking gate latch which can be operated from both sides of the gate.
 - Gates shall comply with the appropriate Clauses in Series 300, any further requirements in appendix 3/1 and with BS 3470.
 - All through tenons shall be pegged with 13 dia oak dowels.
 - For details of fittings for hanging and fastening see MCHW HCD Drawing Nos. H30 and H31.
 - The gate shall open into the property associated with 438/440 Auchmill Road.

Rev

Rev. Date

Purpose of revision

Drawn

Checked


Rev'd

Apprv'd

JACOBS

95 Bothwell St, Glasgow, G2 7HX
Tel: +44(0)141 243 8000 Fax: +44(0)141 226 3109
www.jacobs.com

Client



TRANSPORT
SCOTLAND
CONDHAL ALBA

Project

A90/A96 HAUDAGAIN
IMPROVEMENT

Drawing title

STANDARD DETAILS
GATE TYPE G1

Drawing status

FOR DIALOGUE

Scale

1:25 @ A3

DO NOT SCALE

Jacobs No.

B1557630

Drawing number

B1557630/CD/SD/G1

Rev

0

© Copyright 2019 Jacobs U.K. Limited. The concepts and information contained in this document are the property of Jacobs. Use or copying of this document in whole or in part without the written permission of Jacobs constitutes an infringement of copyright. Limitation. This drawing has been prepared on behalf of, and for the exclusive use of, Jacobs Client, and is subject to, and issued in accordance with, the provisions of the contract between Jacobs and the Client. Jacobs accepts no liability or responsibility whatsoever for, or in respect of, any use of, or reliance upon, this drawing by any third party.