



Inset for South West terminal point

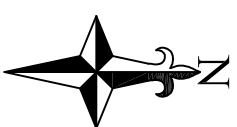

130 metres or thereby

Existing National Speed Limit


40mph speed limit

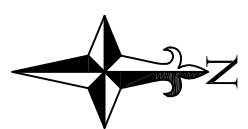

1.242 kilometres or thereby

Existing 40mph Speed Limit


40mph speed limit

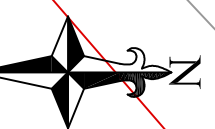

1.242 kilometres or thereby from the C36 FURNACE SIDE ROAD

Existing 40 mph Speed limit

Inset for North East terminal point

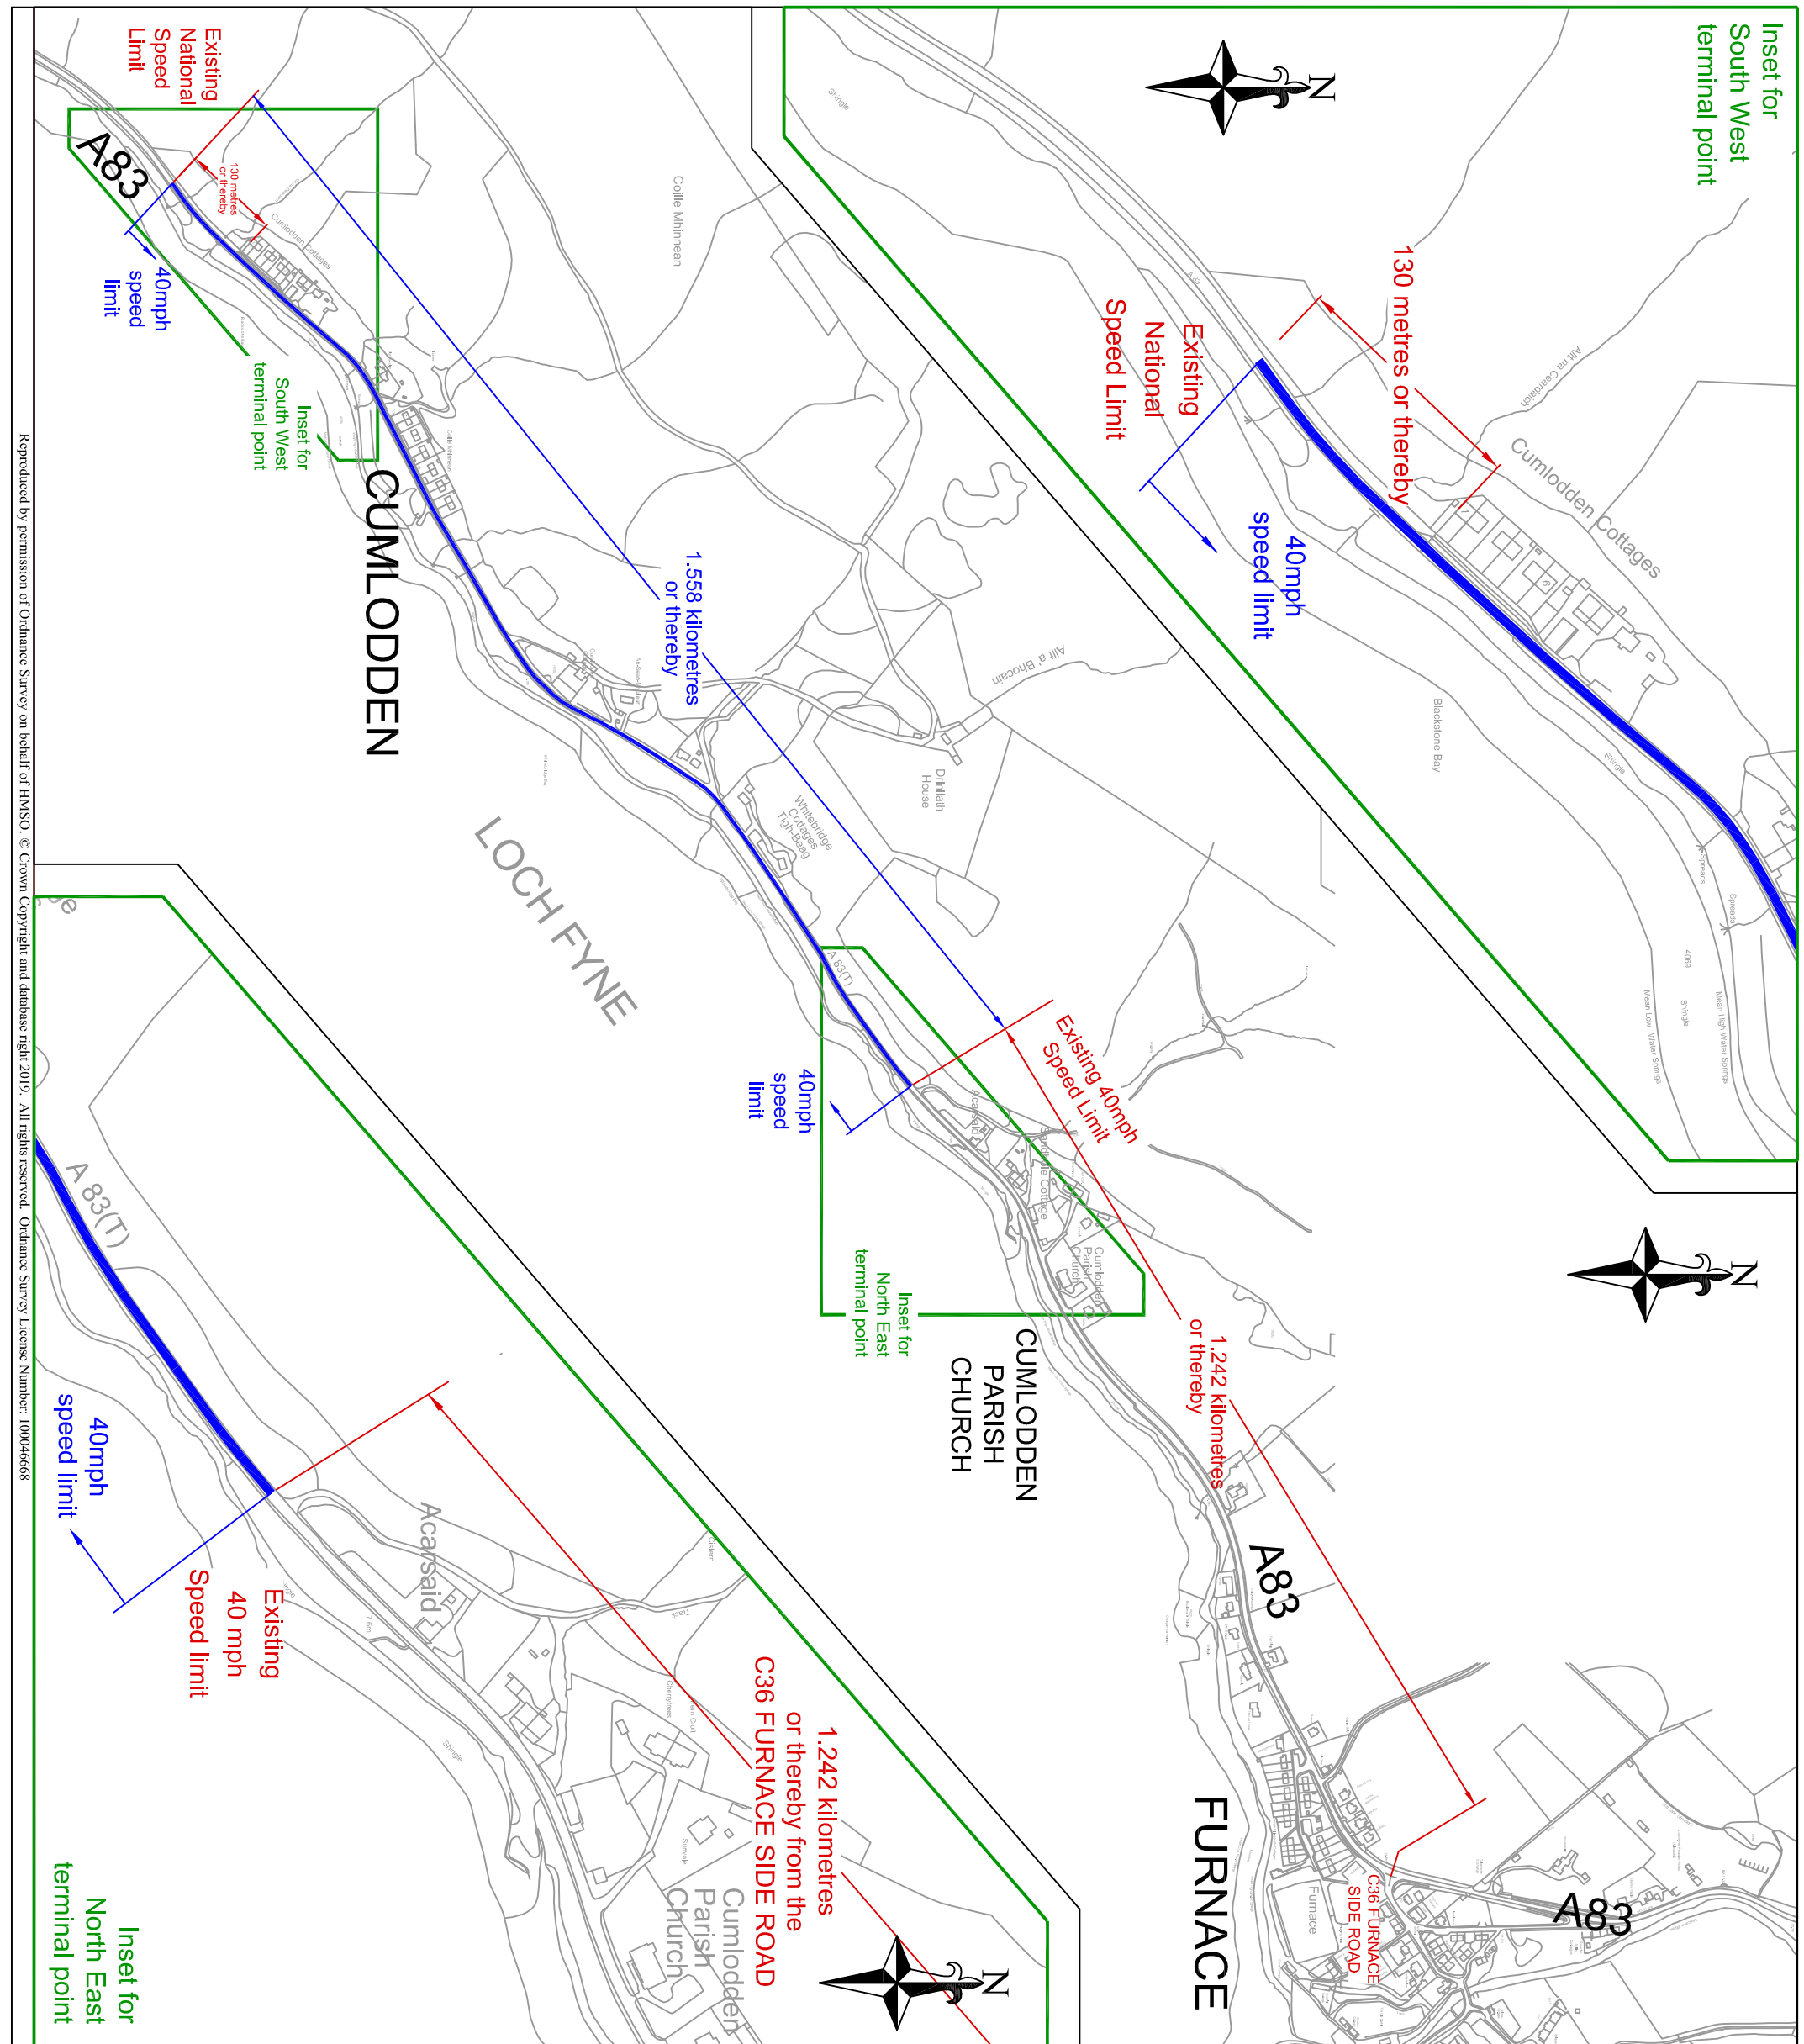

Drawing Number

16/NW/0801/028/40TRO

KEY

Length of the permanent 40mph speed limit

Do not scale this drawing

Rev	Date	Checked

TRAFFIC REGULATION ORDER

Rev.
0

Client



Project: A83 Tarbet - Lochgilphead - Campbeltown Trunk Road

Title: The A83 Trunk Road (Furnace to Cumloddan) (40mph Speed Limit) Order 2011 []

Drawing No.	Scale	Date
16/NW/0801/028/40TRO	Not to Scale	28/3/2019