


Reproduced by permission of Ordnance Survey on behalf of HMSO. © Crown Copyright and database right 2019. All rights reserved. Ordnance Survey Licence Number: 1000046668

**NOTES**


- To be read in conjunction with Road Order

**KEY**

- Existing 30mph zone
- Proposed 30mph zone
- Proposed 40mph zone

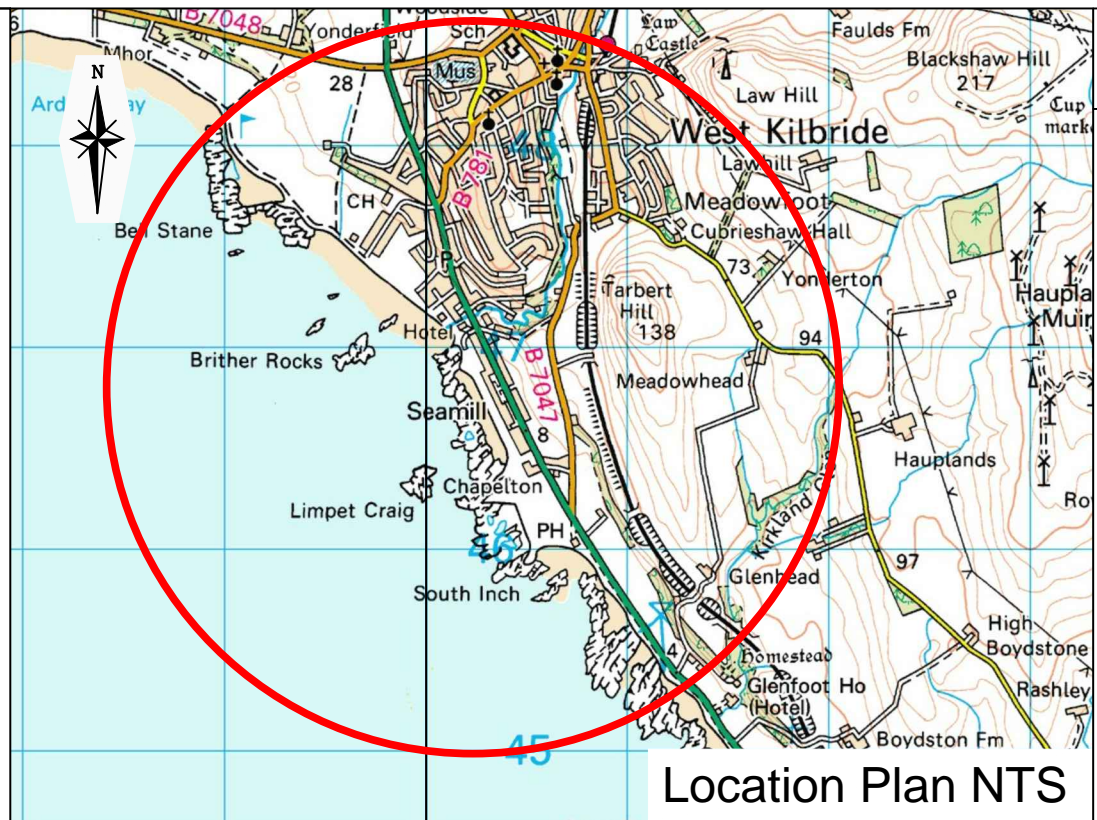

**Location Plan NTS**

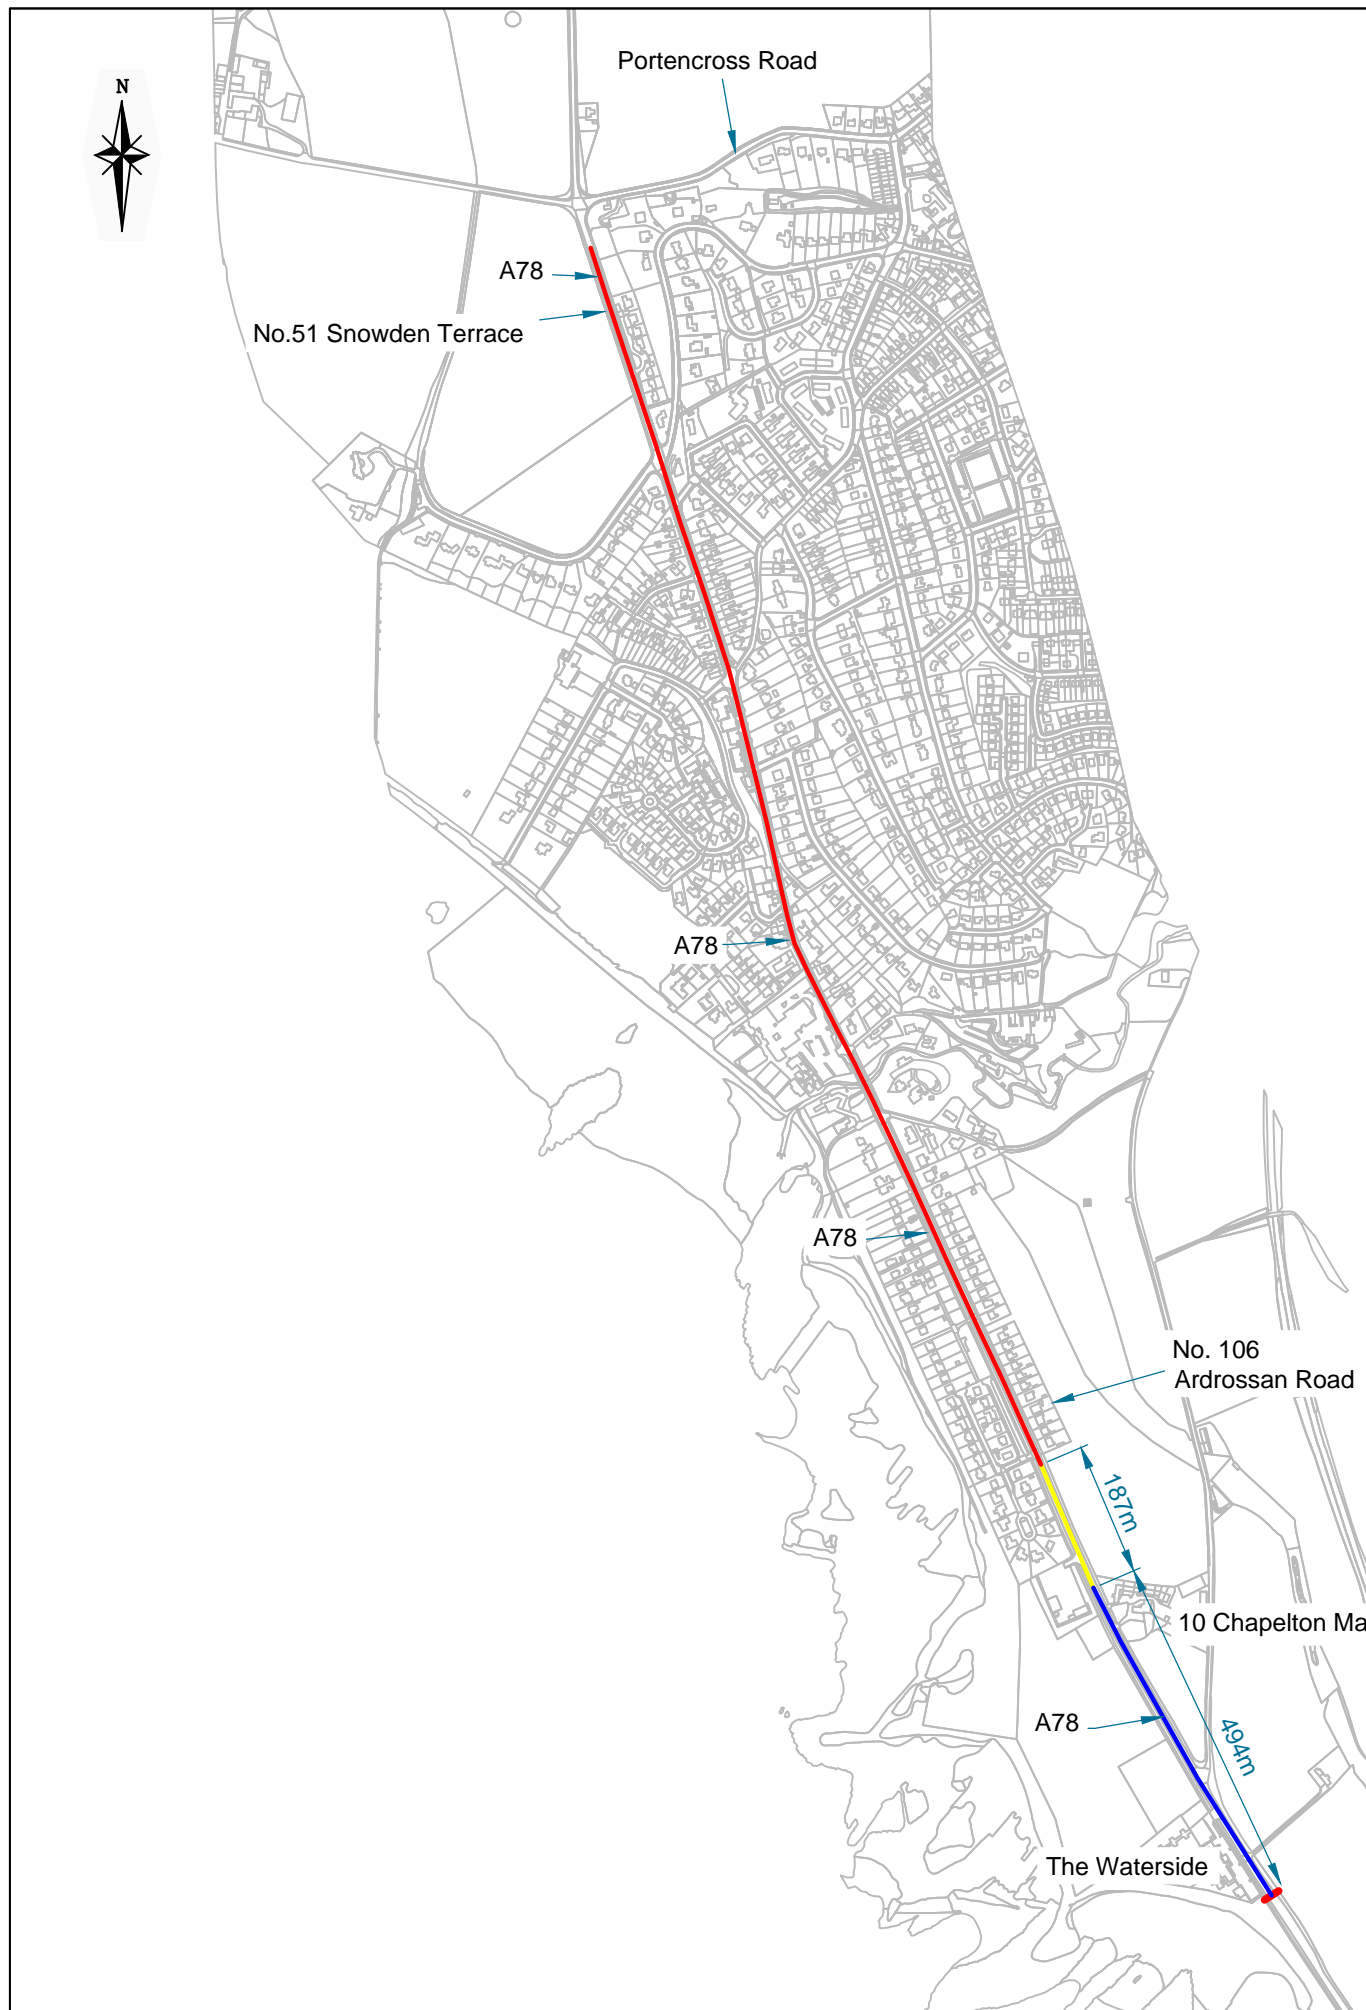

Do not scale this drawing

Rev	Date	Description	By	Ch'd	App

Client

**ScotlandTranServ**  
A Balfour Beatty Mouchel Joint Venture

--	--

Status

Project: The A78 Trunk Road (West Kilbride incorporating Seamill) (30mph and 40mph Speed Limit) Order 20[ ]

Title: General Overview

Drawn	Date
Checked	Scale
Approved	Dimensions

Original Drawing Size: A3	
Drawing Number	Rev

Scale 1:10000