


Reproduced by permission of Ordnance Survey on behalf of HSMO. © Crown Copyright and database right February 2019. All rights reserved. Ordnance Survey License Number. 1000046668

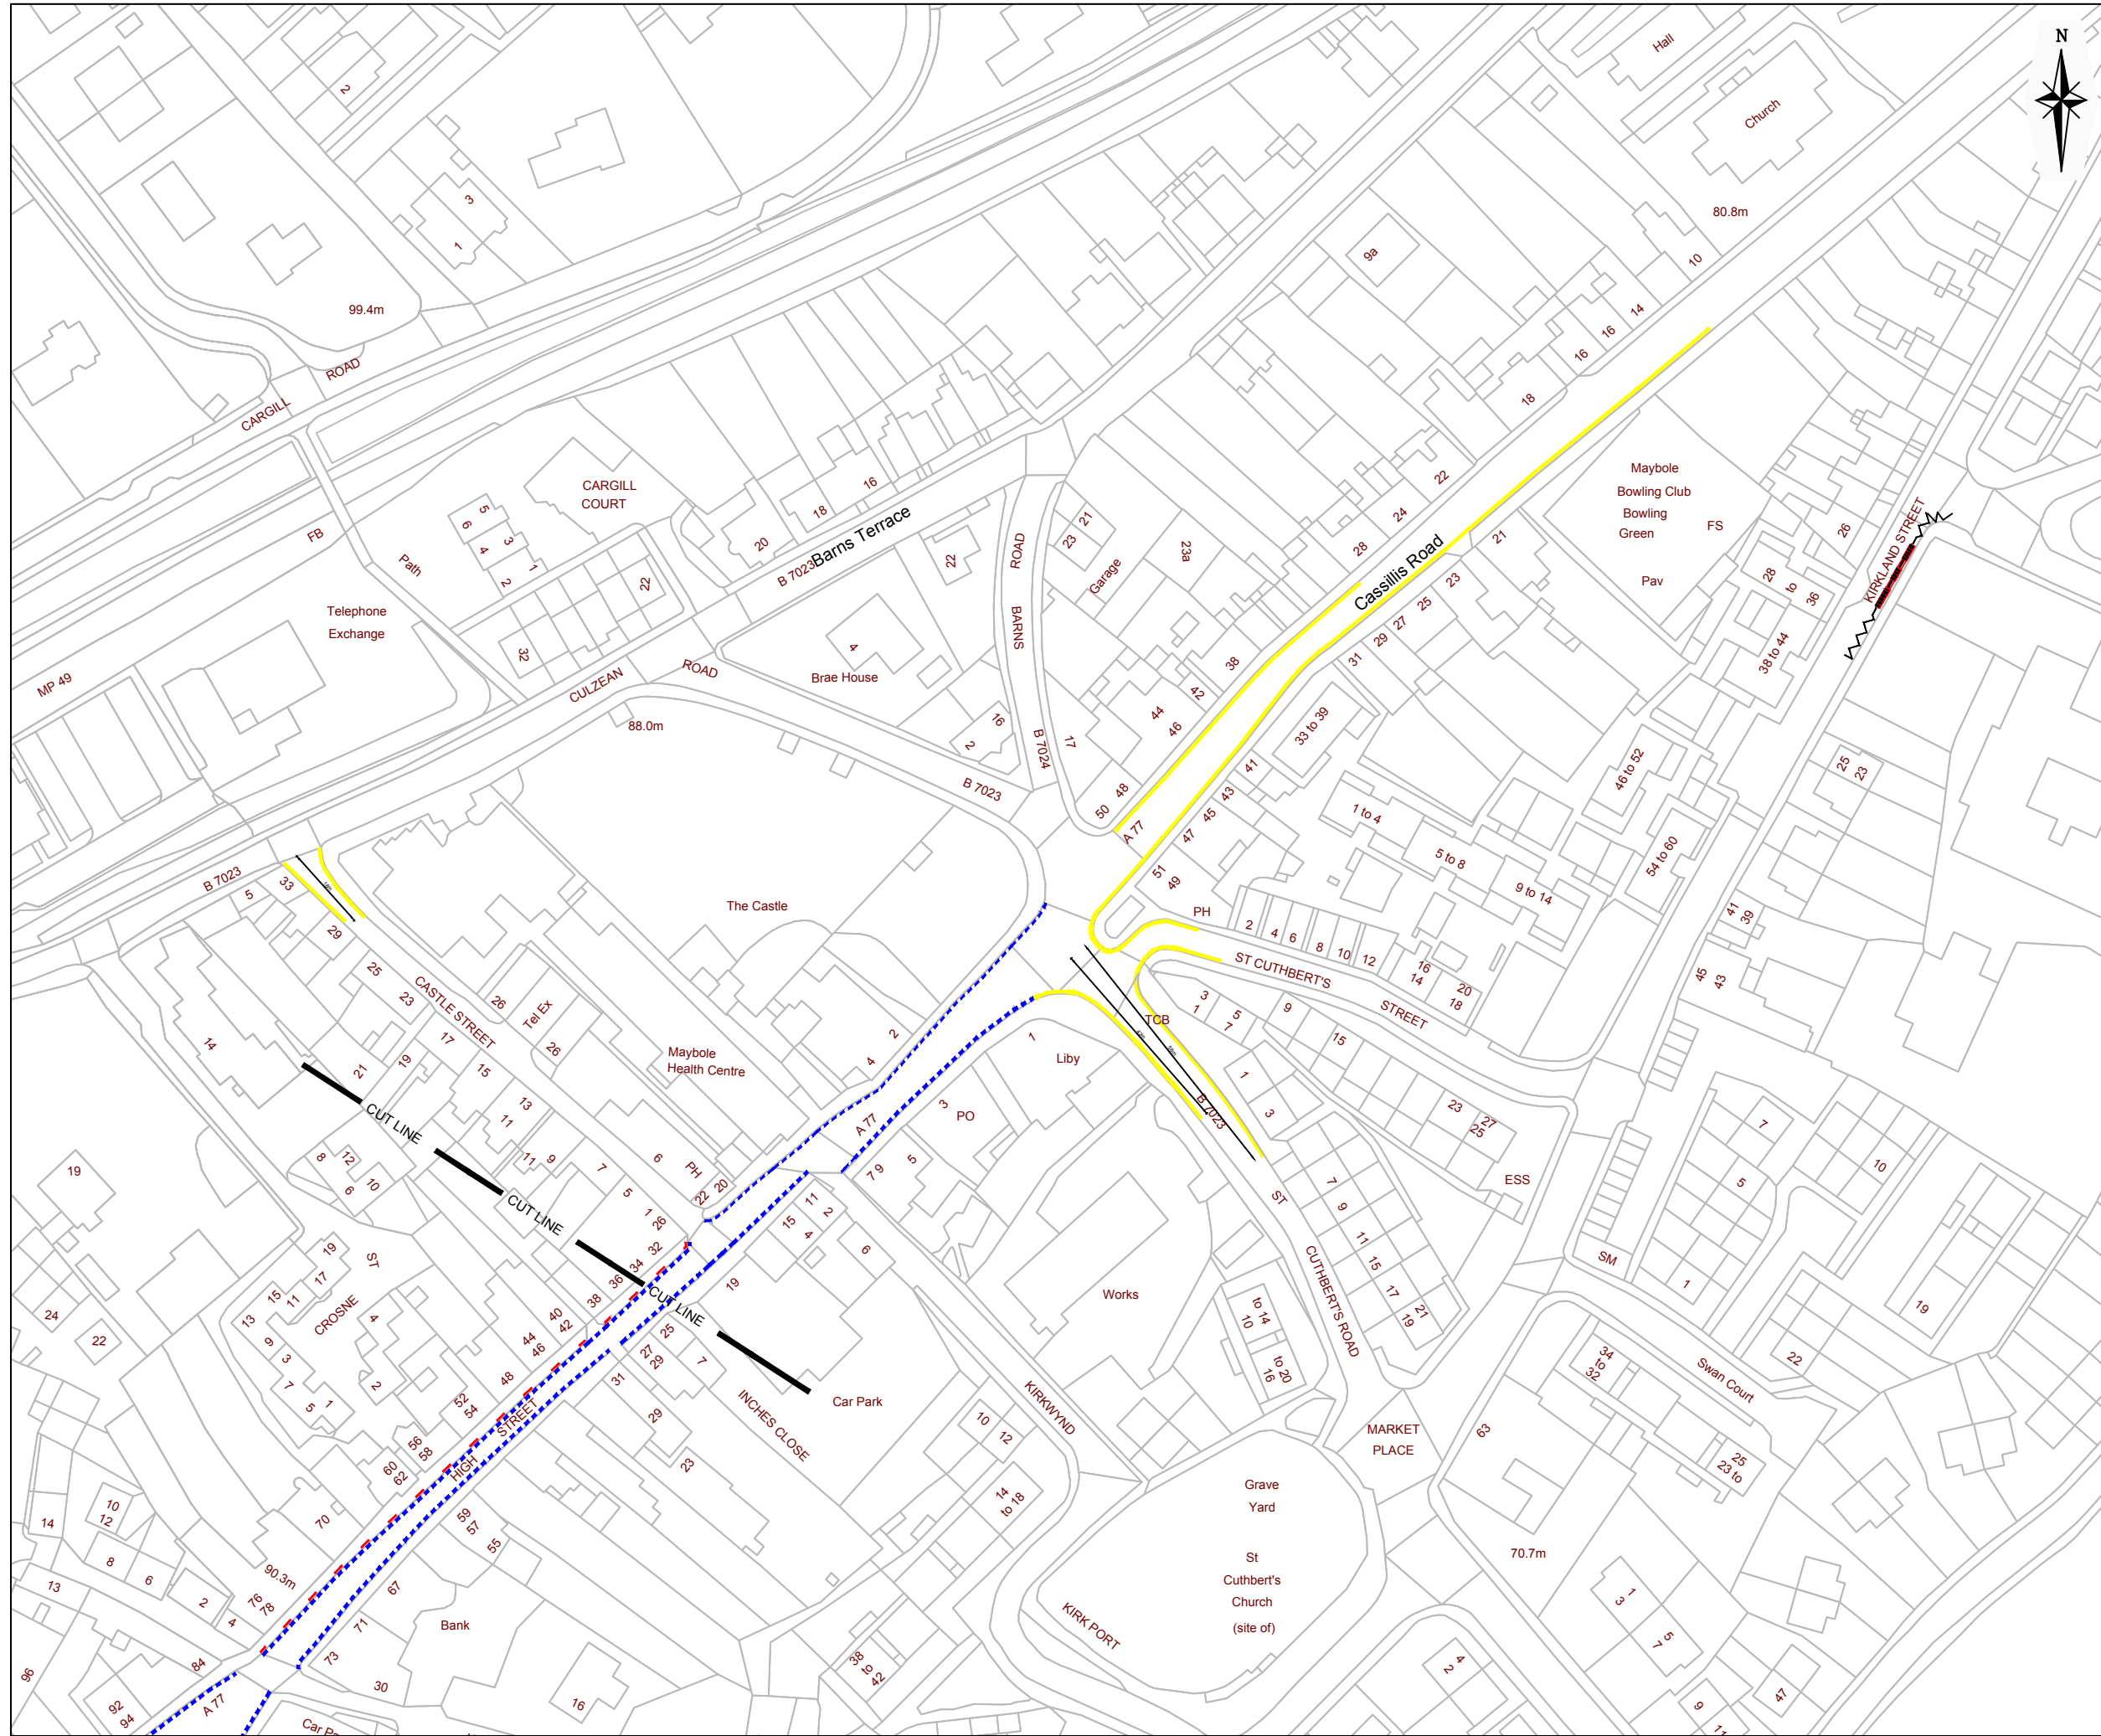

**Key**

- No Waiting / Loading or unloading at any time
- No Waiting / Loading or unloading Mon - Sat 9am - 6pm
- No waiting at any time
- No waiting Mon - Sat 9am to 6pm
- Waiting limited to 30 mins Mon - Sat 9am - 6pm  
 No return within 30 mins.



Do not scale this drawing

Rev	Date	Description	By	Ch'd	App
-	-	Description	-	-	-

Client

Status	Design				
Project	The A77 Trunk Road (Maybole) (Prohibition of Waiting, Loading and Unloading) Order 20 [ ]				
Title	Drawing 2 of 2				

Drawn		Date	
Checked		Scale	1:1250
Approved		Dimensions	-
Original Drawing Size: A3			
Drawing Number	2		Rev