



Ballantrae

To Glasgow

Point B, 88 metres or thereby south of the southern end of the bridge parapet of Ballantrae Bridge - extents of 30mph speed limit at Ballantrae. (208711,582166)


NOTES

1. To be read in conjunction with PTRO1 form supplied.

KEY

Area covered by 40mph limit

Scale 1:10,000

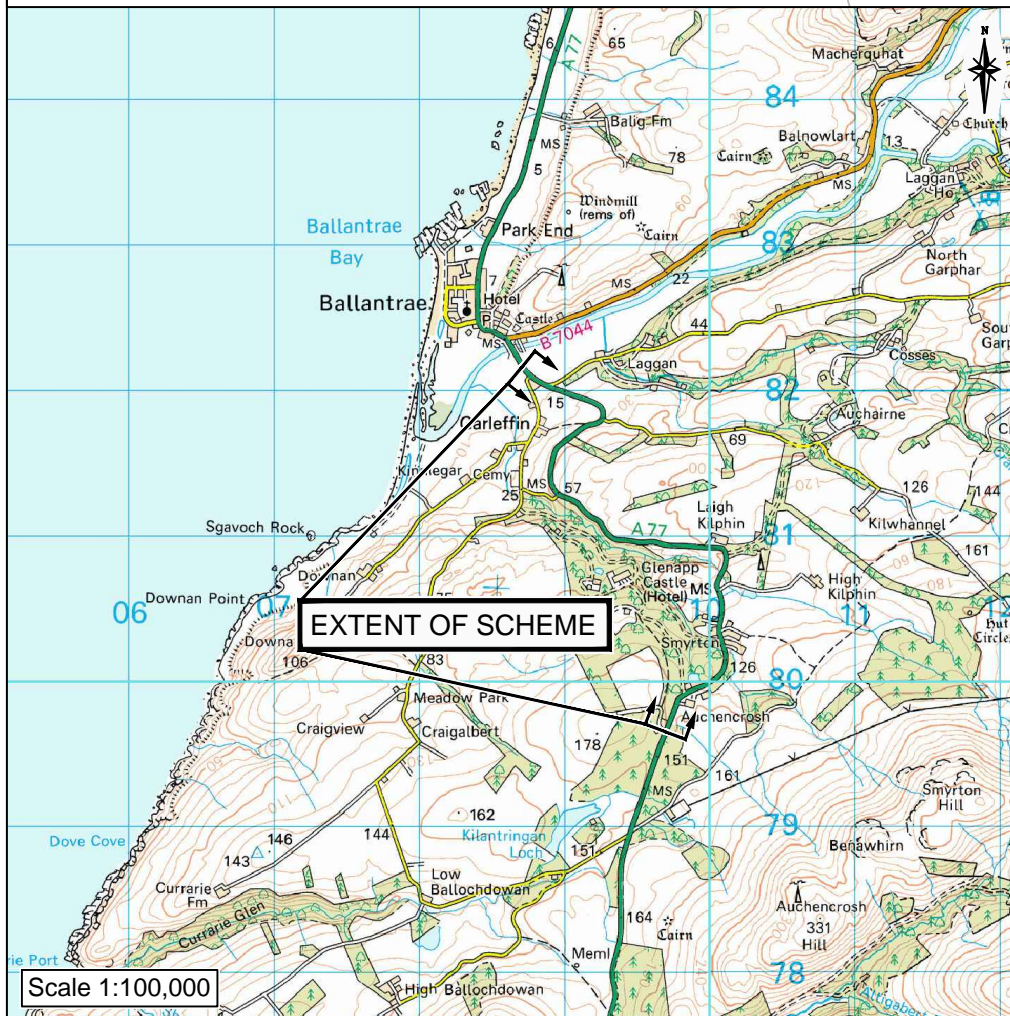

Scale 1:100,000

To Stranraer

Point A, 50 metres or thereby north of The Kennels (209711,579709)

Do not scale this drawing

Rev	Date	Description	By	Ch'd	App
-	-	Description	-	-	-

Client



An agency of The Scottish Government

ScotlandTranServ
A Balfour Beatty Mouchel Joint Venture

Status	Information				
Project	A77 Glasgow - Stranraer Trunk Road				
Title	A77 Trunk Road (Auchencrosh to Ballantrae) (40mph Speed Limit) Order 201[]				

Drawn	JEM	Date	28.05.19
Checked	VRT	Scale	As Shown
Approved	LG	Dimensions	-

Original Drawing Size: A3
Drawing Number: 17/SW/0801/030/1200-003
Rev