


VP	Viewpoint	Easting	Northing
1	Sheriffhall Mains	332008	668654
2	Campend	331562	668259
3	Summerside	331628	668013
4	Old Sheriffhall	332010	667986
5	Lasswade to Shawfair shared path	330849	668838
6	Elginhaugh Farm pub and restaurant	331522	667607
7	Melville Nurseries (Gilmerton Road Roundabout)	331601	667450
8	King's Gate, A6106	332128	667676
9	Millerhill Embankment	332729	669207
10	Gilmerton Junction	330565	667865

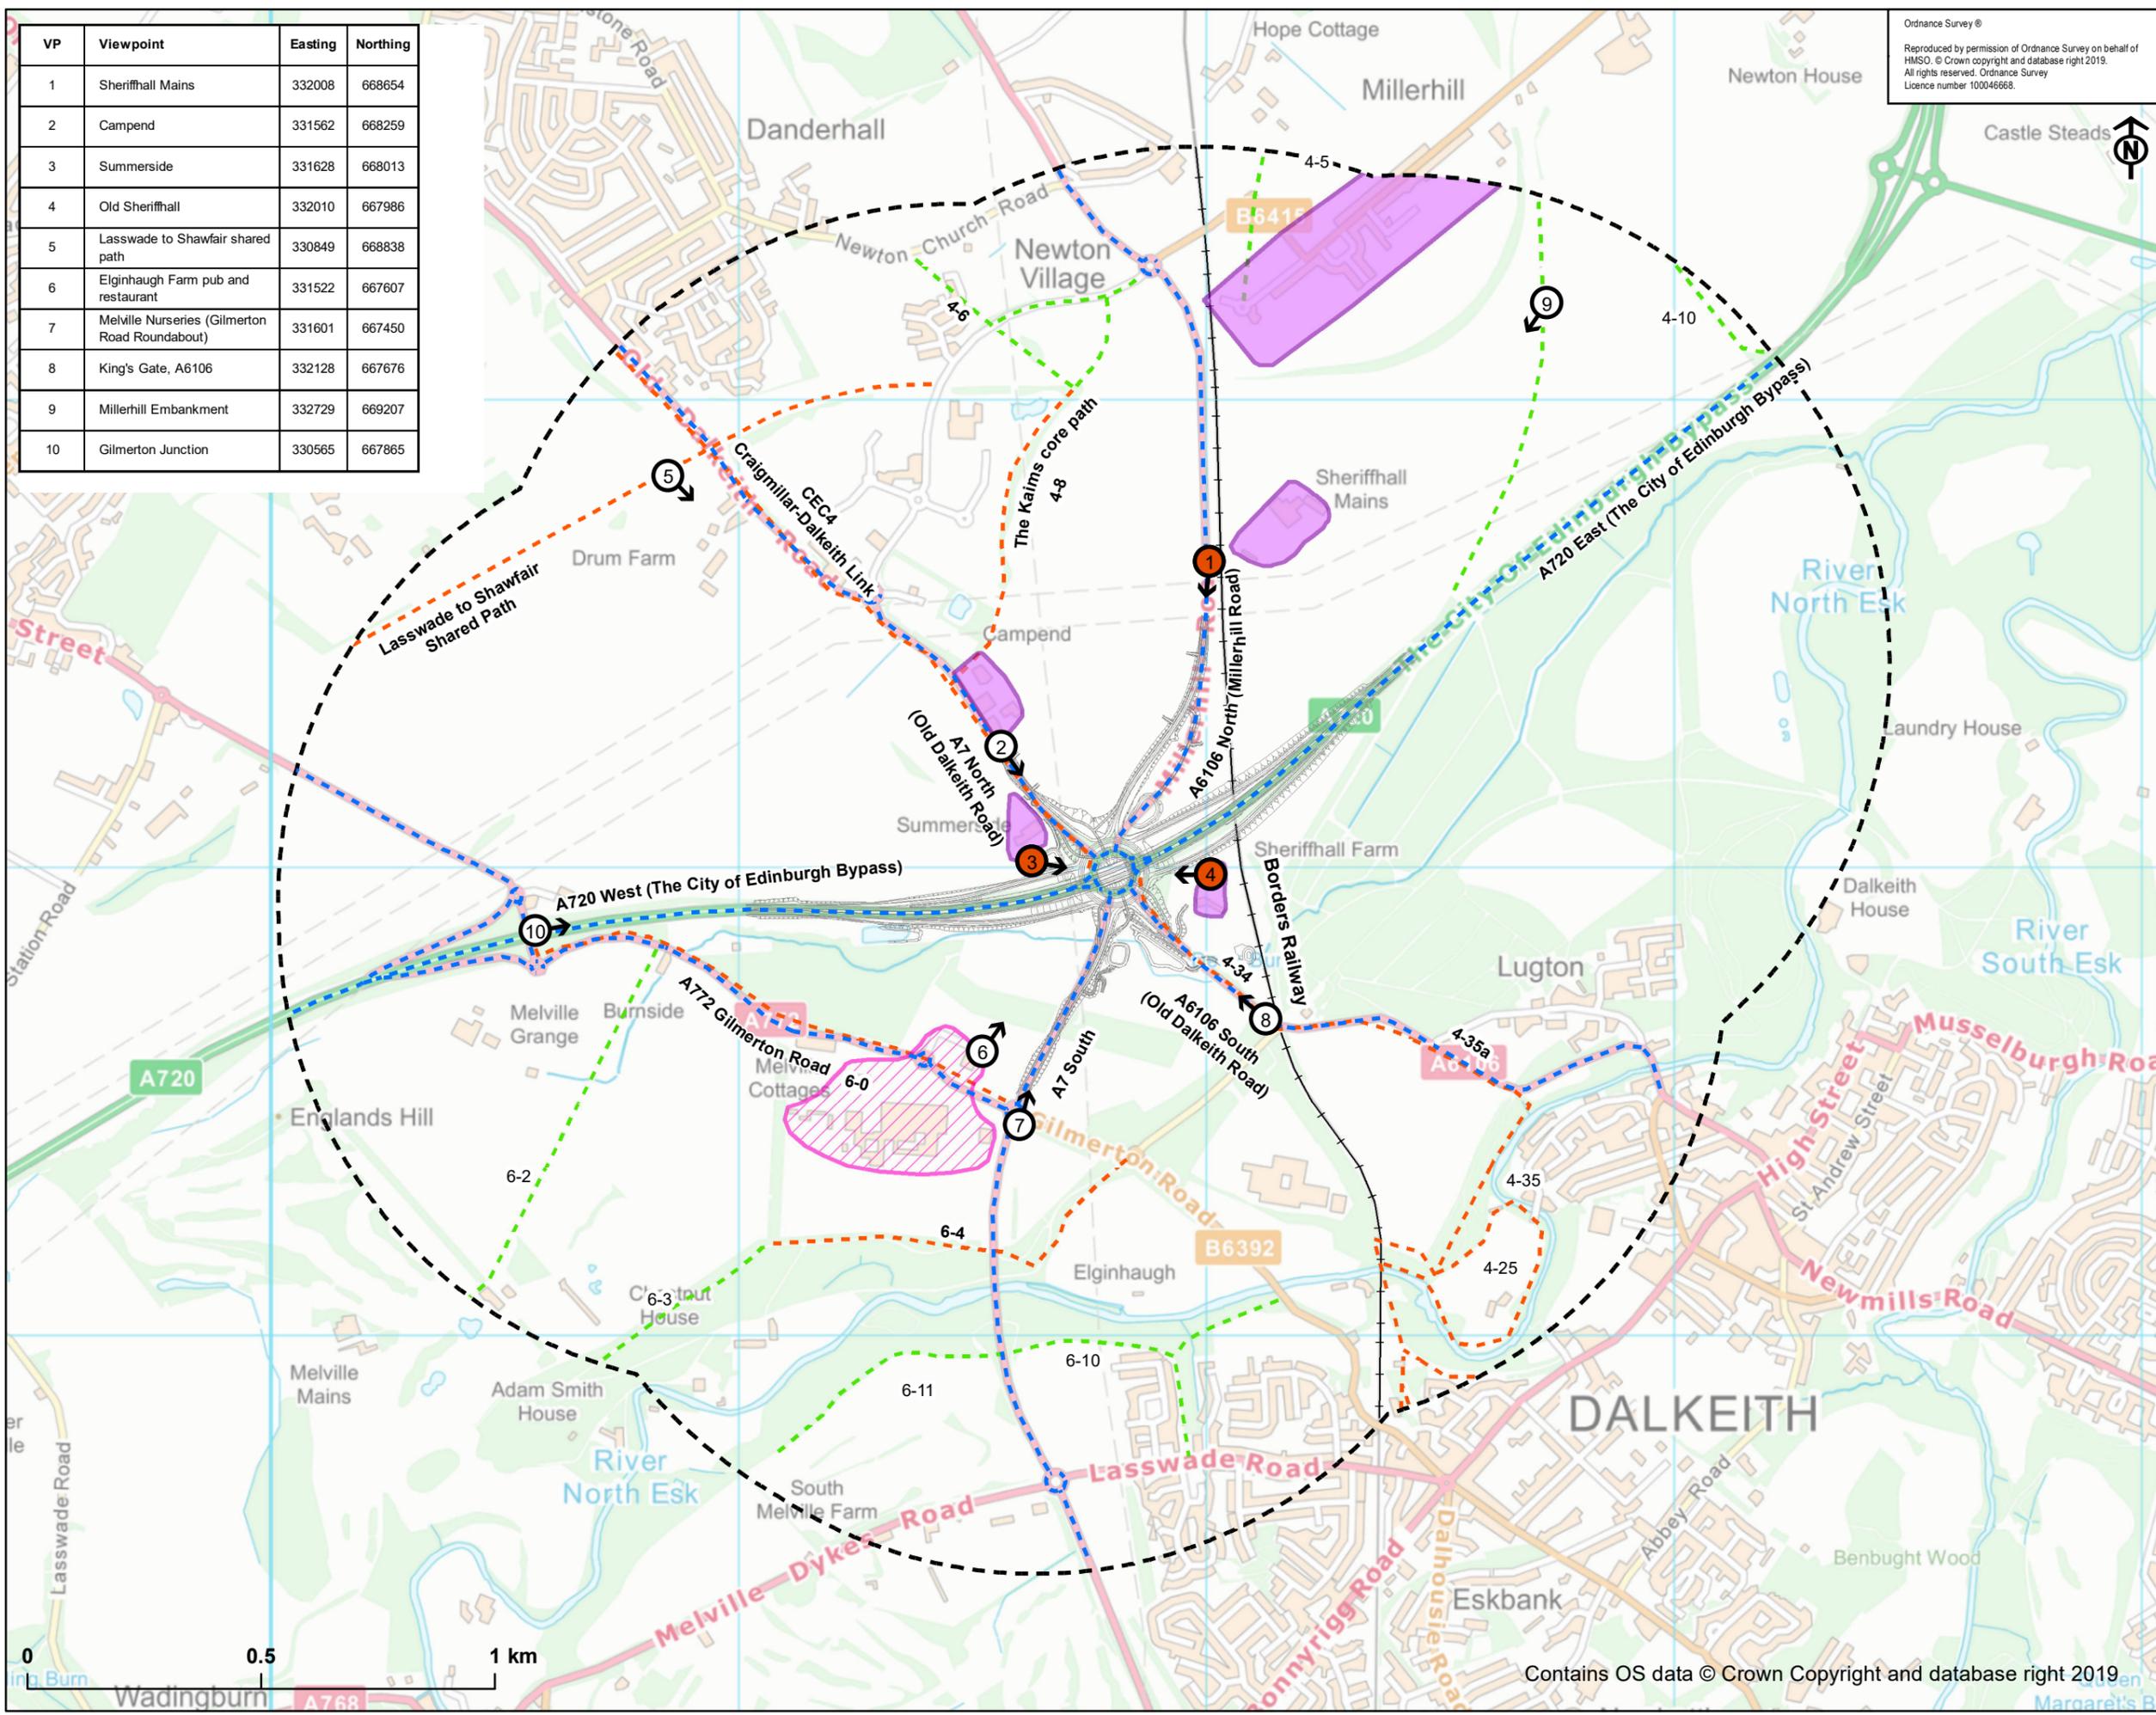

Ordnance Survey ©
 Reproduced by permission of Ordnance Survey on behalf of HMSO. © Crown copyright and database right 2019. All rights reserved. Ordnance Survey Licence number 100046668.

SAFETY, HEALTH AND ENVIRONMENTAL INFORMATION BOX

IT IS ASSUMED THAT ALL WORKS ON THIS DRAWING WILL BE CARRIED OUT BY A COMPETENT CONTRACTOR WORKING, WHERE APPROPRIATE, TO AN APPROPRIATE METHOD STATEMENT

THIS DRAWING IS TO BE USED ONLY FOR THE PURPOSE OF ISSUE THAT IT WAS ISSUED FOR AND IS SUBJECT TO AMENDMENT

NOTES

1. THIS DRAWING IS TO BE READ IN CONJUNCTION WITH ALL OTHER RELEVANT DOCUMENTATION.
2. DO NOT SCALE FROM THIS DRAWING. USE ONLY PRINTED DIMENSIONS.
3. ALL DIMENSIONS IN MILLIMETRES. ALL CHANGES, LEVELS AND COORDINATES ARE IN METRES UNLESS DEFINED OTHERWISE.
4. THIS DRAWING IS TO BE READ IN CONJUNCTION WITH THE PROJECT HEALTH & SAFETY FILE FOR ANY IDENTIFIED POTENTIAL RISKS.

KEY:

- Proposed Scheme Layout
- 1km Study Area
- Visual Receptors**
- Viewpoint Locations
- Viewpoint and photomontage location
- Roads
- Residential
- Retail and Leisure
- Core Path / PROW
- Aspirational Core Path/Other Paths
- Borders Rail Line

Revision Details		By	Date	Scale
Purpose of Issue				
FOR INFORMATION				
Client				
Project Title				
A720 SHERIFFHALL ROUNDABOUT				
Drawing Title				
FIG 8.5 VISUAL RECEPTORS				
Designed	Drawn	Checked	Approved	Date
BM	BM	AM	ZM	20/11/2019
AECOM Internal Project No.		Suitability		
60572241		-		
Scale @ A3		Zone		
1:13,000		-		
THIS DOCUMENT HAS BEEN PREPARED PURSUANT TO AND SUBJECT TO THE TERMS OF AECOM'S APPOINTMENT BY ITS CLIENT. AECOM ACCEPTS NO LIABILITY FOR ANY USE OF THIS DOCUMENT OTHER THAN BY ITS ORIGINAL CLIENT OR FOLLOWING AECOM'S EXPRESS AGREEMENT TO SUCH USE, AND ONLY FOR THE PURPOSES FOR WHICH IT WAS PREPARED AND PROVIDED.				
AECOM Infrastructure & Environment UK Limited				
Citypoint 2, 25 Tynndrum Street Glasgow, G4 0JY United Kingdom T+44 (141) 354 5600 www.aecom.com				
Drawing Number				Rev
N/A				V1