


Ordnance Survey ©
 Reproduced by permission of Ordnance Survey on behalf of HMSO. © Crown copyright and database right 2019. All rights reserved. Ordnance Survey Licence number 100046668.

SAFETY, HEALTH AND ENVIRONMENTAL INFORMATION BOX
 IT IS ASSUMED THAT ALL WORKS ON THIS DRAWING WILL BE CARRIED OUT BY A COMPETENT CONTRACTOR WORKING, WHERE APPROPRIATE, TO AN APPROPRIATE METHOD STATEMENT
 THIS DRAWING IS TO BE USED ONLY FOR THE PURPOSE OF ISSUE THAT IT WAS ISSUED FOR AND IS SUBJECT TO AMENDMENT


Section A:AA- Section looking north Sheriffhall Roundabout

Scale 1:500 @ A3

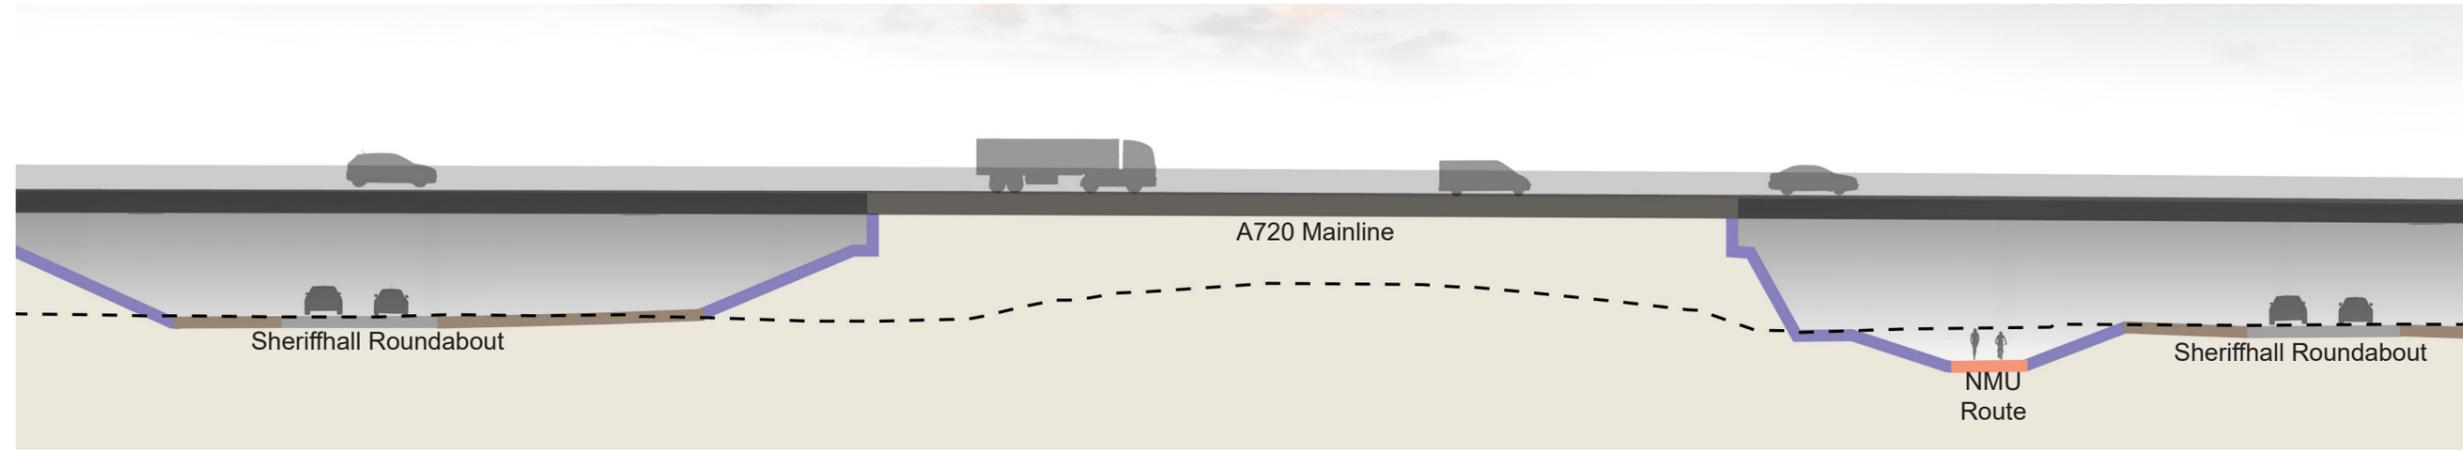

Section B:BB - Section looking East Sheriffhall Roundabout

Scale 1:500 @ A3

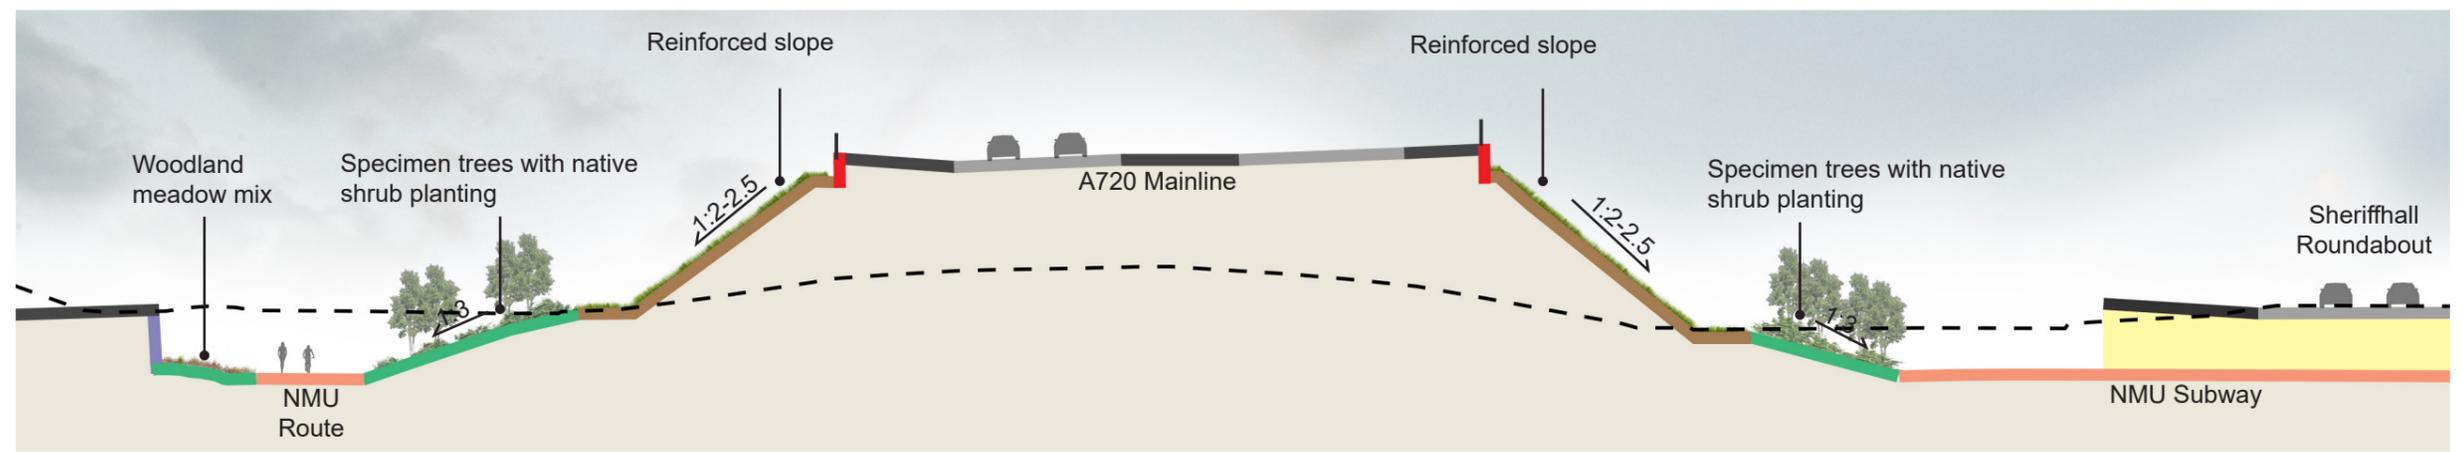

- KEY**
- - Existing Ground Level
 - Tarmac (NMU)
 - Retaining wall (textured concrete)
 - Tarmac (Verge)
 - Tarmac (Road)
 - Planting
 - Reinforced slope
 - Parapet

Revision Details	By	Date	Subst
------------------	----	------	-------

Purpose of Issue
FOR INFORMATION



Project Title
A720 SHERIFFHALL ROUNDABOUT

Drawing Title
FIG 8.9.1 ILLUSTRATIVE SECTIONS SHEET 1

Designed	Drawn	Checked	Approved	Date
CS	BM	AM	ZM	21/11/2019

AECOM Internal Project No. 60572241	Suitability -
Scale @ A3	Zone -



THIS DOCUMENT HAS BEEN PREPARED PURSUANT TO AND SUBJECT TO THE TERMS OF AECOM'S APPOINTMENT BY ITS CLIENT. AECOM ACCEPTS NO LIABILITY FOR ANY USE OF THIS DOCUMENT OTHER THAN BY ITS ORIGINAL CLIENT OR FOLLOWING AECOM'S EXPRESS AGREEMENT TO SUCH USE, AND ONLY FOR THE PURPOSES FOR WHICH IT WAS PREPARED AND PROVIDED.

AECOM Infrastructure & Environment UK Limited
 Citypoint 2, 25 Tynburn Street
 Glasgow, G4 0JY
 United Kingdom
 T +44 (141) 354 5600
www.aecom.com




Drawing Number N/A	Rev V1
-----------------------	-----------

Key Plan

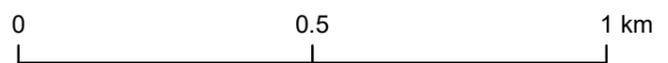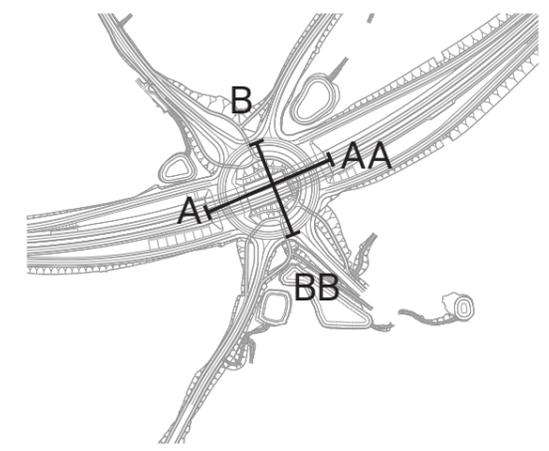

Section A:AA - Section looking north A6106

NTS

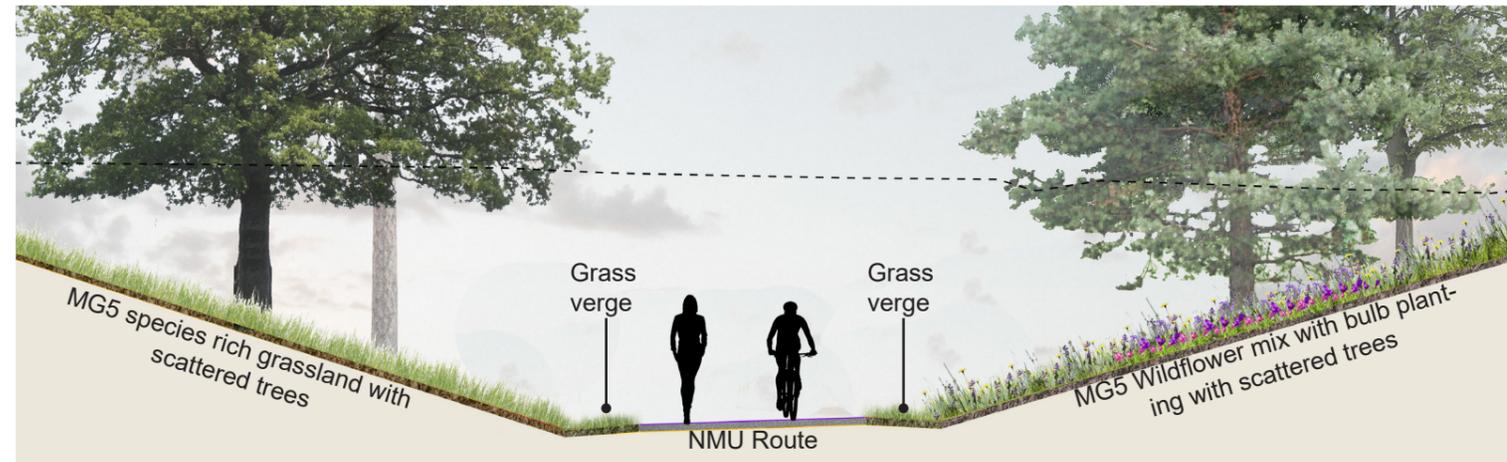


Ordnance Survey ©
 Reproduced by permission of Ordnance Survey on behalf of HMSO. © Crown copyright and database right 2019. All rights reserved. Ordnance Survey Licence number 100046668.

SAFETY, HEALTH AND ENVIRONMENTAL INFORMATION BOX
 IT IS ASSUMED THAT ALL WORKS ON THIS DRAWING WILL BE CARRIED OUT BY A COMPETENT CONTRACTOR WORKING, WHERE APPROPRIATE, TO AN APPROPRIATE METHOD STATEMENT
 THIS DRAWING IS TO BE USED ONLY FOR THE PURPOSE OF ISSUE THAT IT WAS ISSUED FOR AND IS SUBJECT TO AMENDMENT

NOTES
 1. THIS DRAWING IS TO BE READ IN CONJUNCTION WITH ALL OTHER RELEVANT DOCUMENTATION.
 2. DO NOT SCALE FROM THIS DRAWING. USE ONLY PRINTED DIMENSIONS.
 3. ALL DIMENSIONS IN MILLIMETRES. ALL CHANGES, LEVELS AND COORDINATES ARE IN METRES UNLESS OTHERWISE STATED.
 4. THIS DRAWING IS TO BE READ IN CONJUNCTION WITH THE PROJECT HEALTH & SAFETY FILE FOR ANY IDENTIFIED POTENTIAL RISKS.


Key Plan

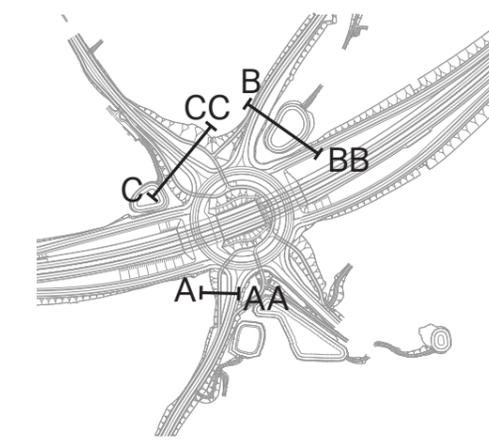

- KEY
- Existing Ground Level
 - Planting
 - Unbound surface access track
 - Tarmac (Road)
 - Tarmac (NMU)



Section B:BB- Section looking north A6106

Scale 1:250 @ A3

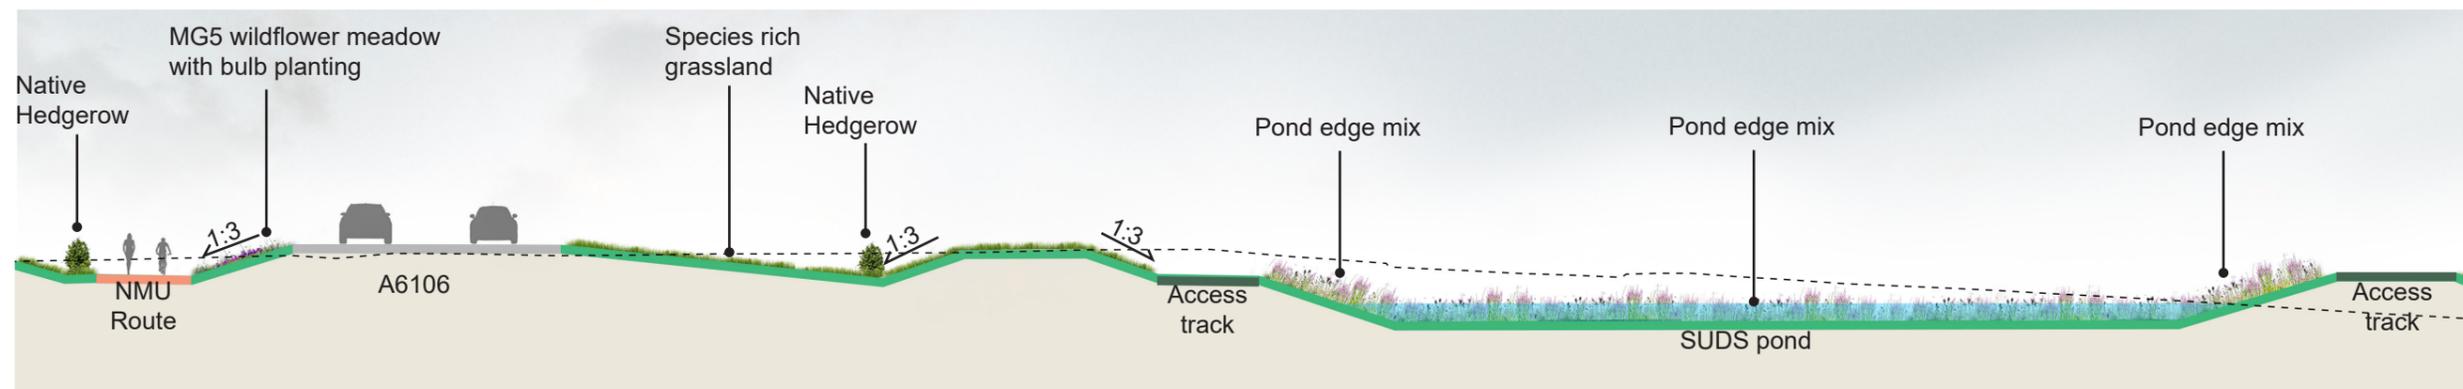

Section C:CC - Section looking north A7

Scale 1:250 @ A3

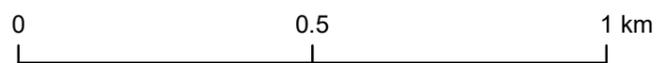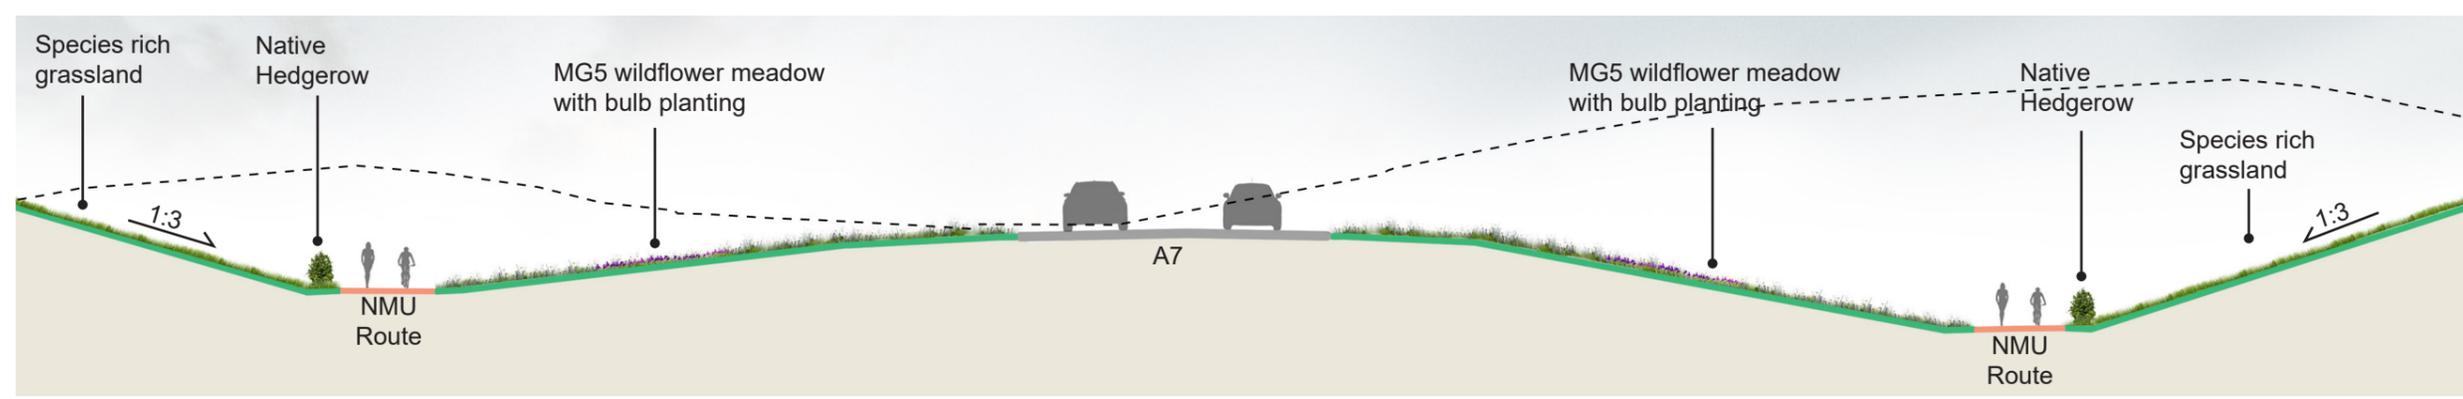

Revision Details				
Purpose of Issue FOR INFORMATION				
Client 				
Project Title A720 SHERIFFHALL ROUNDABOUT				
Drawing Title FIG 8.9.2 ILLUSTRATIVE SECTIONS SHEET 2				
Designed CS	Drawn BM	Checked AM	Approved ZM	Date 04/09/2019
AECOM Internal Project No. 60572241		Suitability -		
Scale @ A3		Zone -		
THIS DOCUMENT HAS BEEN PREPARED PURSUANT TO AND SUBJECT TO THE TERMS OF AECOM'S APPOINTMENT BY ITS CLIENT. AECOM ACCEPTS NO LIABILITY FOR ANY USE OF THIS DOCUMENT OTHER THAN BY ITS ORIGINAL CLIENT OR FOLLOWING AECOM'S EXPRESS AGREEMENT TO SUCH USE, AND ONLY FOR THE PURPOSES FOR WHICH IT WAS PREPARED AND PROVIDED.				
AECOM Infrastructure & Environment UK Limited Citypoint 2, 25 Tynburn Street Glasgow, G4 0JY United Kingdom T +44 (141) 354 5600 www.aecom.com				
Drawing Number N/A				Rev V1

