

Ordnance Survey ©  
 Reproduced by permission of Ordnance Survey on behalf of  
 HMSO. © Crown copyright and database right 2017.  
 All rights reserved. Ordnance Survey  
 Licence number 100046668.


SAFETY, HEALTH AND ENVIRONMENTAL INFORMATION BOX

IT IS ASSUMED THAT ALL WORKS ON THIS DRAWING WILL BE  
 CARRIED OUT BY A COMPETENT CONTRACTOR WORKING,  
 WHERE APPROPRIATE, TO AN APPROPRIATE METHOD STATEMENT

THIS DRAWING IS TO BE USED ONLY FOR THE PURPOSE OF  
 ISSUE THAT IT WAS ISSUED FOR AND IS SUBJECT TO AMENDMENT

- NOTES
1. THIS DRAWING IS TO BE READ IN CONJUNCTION WITH ALL OTHER RELEVANT DOCUMENTATION.
  2. DO NOT SCALE FROM THIS DRAWING. USE ONLY PRINTED DIMENSIONS.
  3. ALL DIMENSIONS IN MILLIMETRES. ALL CHAINAGES, LEVELS AND COORDINATES ARE IN METRES UNLESS DEFINED OTHERWISE.
  4. THIS DRAWING IS TO BE READ IN CONJUNCTION WITH THE PROJECT HEALTH & SAFETY FILE FOR ANY IDENTIFIED POTENTIAL RISKS.

- KEY:
- Proposed Scheme Extents
  - Proposed Scheme Layout
  - Stage3 Design Layout - 100m, 200m, 250m Buffer
  - Otter Footprint
  - Otter Spraint
  - Ponds subjected to great crested newt surveys

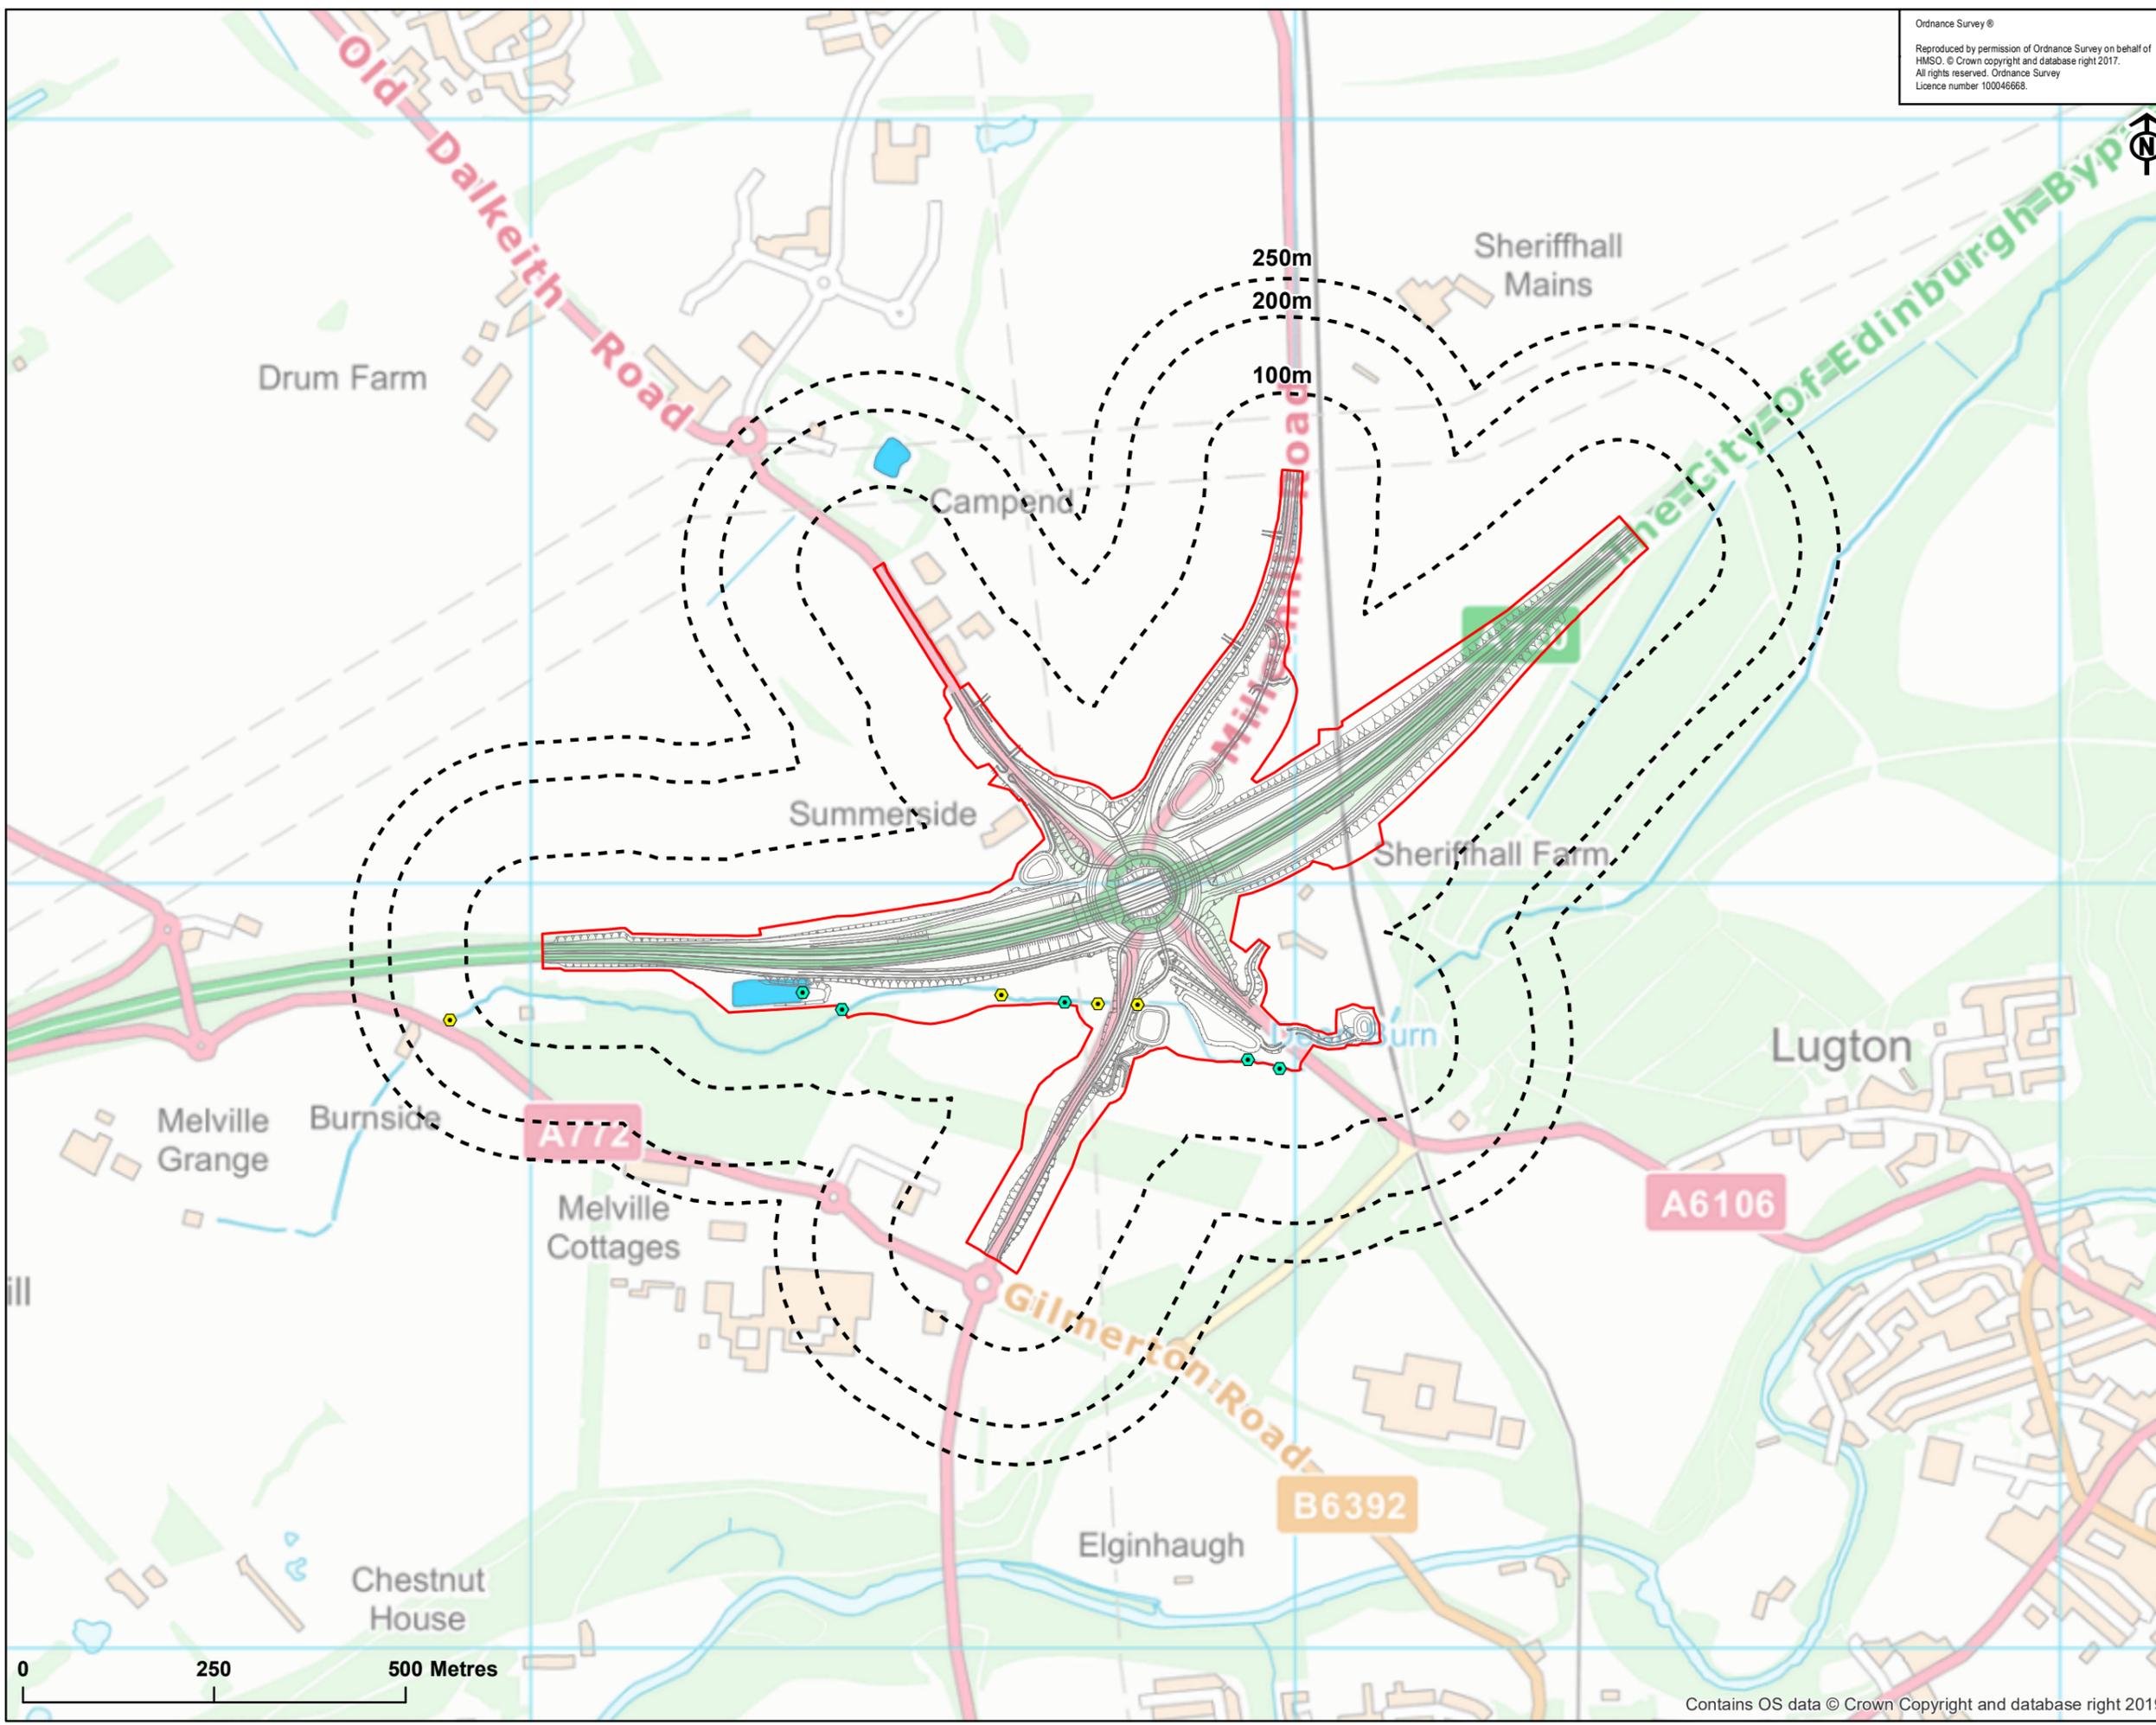

Revision Details	By	Date	Scale	Units
------------------	----	------	-------	-------

Purpose of Issue  
**FOR INFORMATION**



Project Title  
**A720  
 SHERIFFHALL ROUNDABOUT**

Drawing Title  
**FIG 9.5  
 PROTECTED SPECIES  
 SURVEY RESULTS  
 (OTHER THAN BATS/ BIRDS)**

Designed BM	Drawn AM	Checked BM	Approved ZM	Date 12/11/2019
AECOM Internal Project No. 60572241		Suitability -		
Scale @ A3 1:8,000		Zone -		

THIS DOCUMENT HAS BEEN PREPARED PURSUANT TO AND SUBJECT TO THE  
 TERMS OF AECOM'S APPOINTMENT BY ITS CLIENT. AECOM ACCEPTS NO LIABILITY  
 FOR ANY USE OF THIS DOCUMENT OTHER THAN BY ITS ORIGINAL CLIENT OR  
 FOLLOWING AECOM'S EXPRESS AGREEMENT TO SUCH USE, AND ONLY FOR THE  
 PURPOSES FOR WHICH IT WAS PREPARED AND PROVIDED.

AECOM Infrastructure & Environment UK Limited  
 Clippit 2, 25 Tyntrum Street  
 Glasgow, G4 0JY  
 United Kingdom  
 T+44 (141) 354 5600  
 www.aecom.com

Drawing Number N/A	Rev V1
-----------------------	-----------