

Ordnance Survey ©
 Reproduced by permission of Ordnance Survey on behalf of HMSO. © Crown copyright and database right 2019. All rights reserved. Ordnance Survey Licence number 100046668.

SAFETY, HEALTH AND ENVIRONMENTAL INFORMATION BOX

IT IS ASSUMED THAT ALL WORKS ON THIS DRAWING WILL BE CARRIED OUT BY A COMPETENT CONTRACTOR WORKING, WHERE APPROPRIATE, TO AN APPROPRIATE METHOD STATEMENT

THIS DRAWING IS TO BE USED ONLY FOR THE PURPOSE OF ISSUE THAT IT WAS ISSUED FOR AND IS SUBJECT TO AMENDMENT

NOTES


- THIS DRAWING IS TO BE READ IN CONJUNCTION WITH ALL OTHER RELEVANT DOCUMENTATION
- DO NOT SCALE FROM THIS DRAWING. USE ONLY PRINTED DIMENSIONS
- ALL DIMENSIONS IN MILLIMETRES. ALL CHANGES, LEVELS AND COORDINATES ARE IN METRES UNLESS OTHERWISE SPECIFIED
- THIS DRAWING IS TO BE READ IN CONJUNCTION WITH THE PROJECT HEALTH & SAFETY FILE FOR ANY IDENTIFIED POTENTIAL RISKS

KEY:

- Proposed Scheme Layout
- 600m Study Area
- 1km Wider Study Area
- Core Path
- Construction Noise Assessment Location
- Noise Monitoring Location
- Public Right of Way (PRoW)
- Scheduled Monuments

Landuse

- Community - Place of Worship
- Educational Facility
- Medical Facility
- Residential Building
- Proposed Economic/Business and Industry Areas
- Proposed Housing Allocations
- Economic /Business and Industry Areas
- Existing Development Plan Housing Allocations

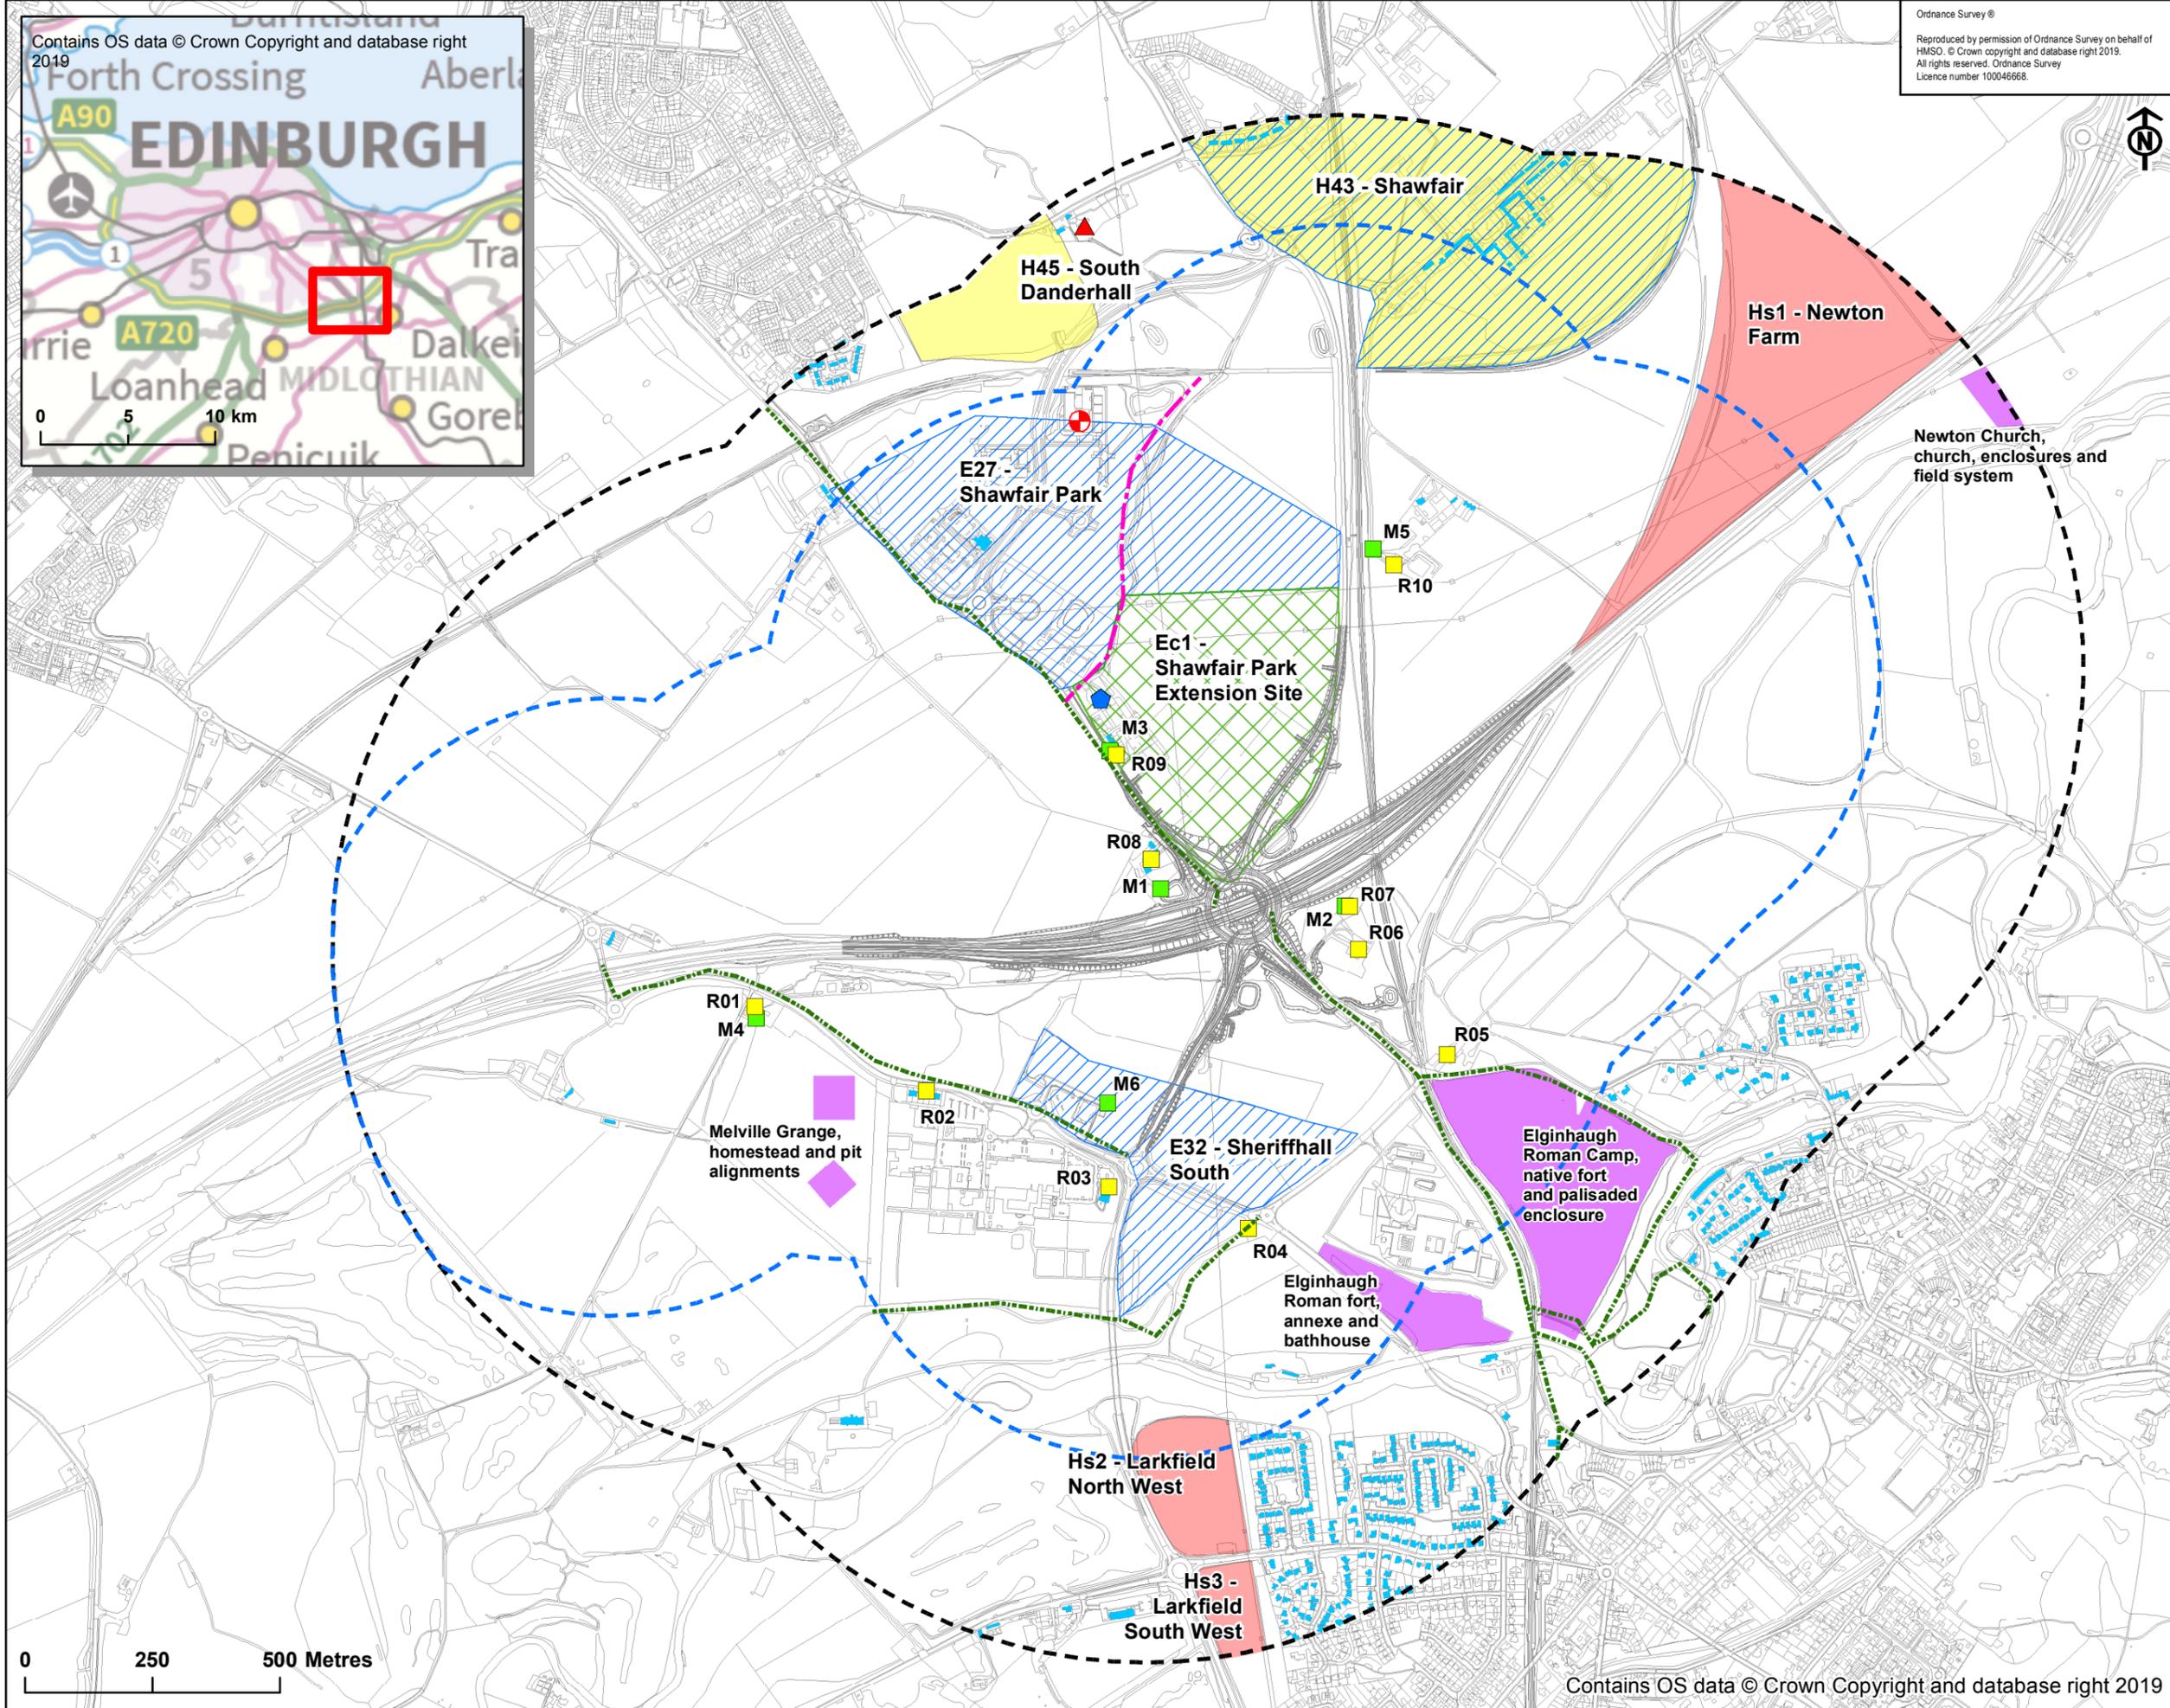

0 250 500 Metres

Contains OS data © Crown Copyright and database right 2019

Revision Details				
Purpose of Issue				
FOR INFORMATION				
Client				
Project Title				
A720 SHERIFFHALL ROUNDABOUT				
Drawing Title				
FIGURE 12.1 NOISE LOCATION PLAN				
Designed	Drawn	Checked	Approved	Date
BM	BM	SS	ZM	28/11/2019
AECOM Internal Project No.			Suitability	
60572241				
Scale @ A3		Zone		
1:12,000				
THIS DOCUMENT HAS BEEN PREPARED PURSUANT TO AND SUBJECT TO THE TERMS OF AECOM'S APPOINTMENT BY ITS CLIENT. AECOM ACCEPTS NO LIABILITY FOR ANY USE OF THIS DOCUMENT OTHER THAN BY ITS ORIGINAL CLIENT OR FOLLOWING AECOM'S EXPRESS AGREEMENT TO SUCH USE, AND ONLY FOR THE PURPOSES FOR WHICH IT WAS PREPARED AND PROVIDED.				
AECOM Infrastructure & Environment UK Limited				
Clippinst 2, 25 Tyntrum Street Glasgow, G4 0LY United Kingdom T+44 (141) 354 5600 www.aecom.com				
Drawing Number				Rev
N/A				V1

