


KEY:

	Proposed Footway *
	Proposed Traffic Island/Hard Verge *
	Proposed Carriageway *
* refer to engineer's drawing for details	
	ROAD VERGE & EMBANKMENT mix A4 Low Maintenance Area by Germinal
	LOW MAINTENANCE AREAS mix A18 Road verge and embankment by Germinal
	WETLAND & POND MIX mix WFG9 by Germinal
	BULBS UNDERPLANTED ON ROUNDABOUTS Species Crocus tommasinianus
	EXTRA HEAVY STANDARD TREES ON ROUNDABOUTS Species Common Name Girth Specification Pinus sylvestris Scotch pine 20-25cm RB Betula pendula Common Silver Birch 16-18cm RB
	EXTRA HEAVY STANDARD TREES Species Common Name Girth Specification Betula pendula Common Silver Birch 16-18cm RB Corylus avellana Common Hazel 16-18cm RB Quercus robur Common Oak 16-18cm RB Sorbus aucuparia European mountain ash 16-18cm RB
	STANDARD TREES Species Common Name Girth Specification Betula pendula Common Silver Birch 12-14cm RB Crataegus monogyna Common Hawthorn 12-14cm RB Sorbus aucuparia European mountain ash 12-14cm RB
	NATIVE SCRUB MIX Species Mix Height Specification Cornus sanguinea 20% 60-80cm BR Ilex aquifolium 10% 40-60cm 2L Prunus spinosa 20% 60-80cm BR Rosa canina 15% 60-80cm BR Salix viminalis 15% 60-80cm BR Viburnum opulus 20% 60-80cm BR
	MARGINAL PLANTING MIX Species Mix Angelica gigas 5% Filipendula ulmaria 30% Geum rivale 10% Mentha aquatica 20% Ranunculus flammula 25% Stachys palustris 10%

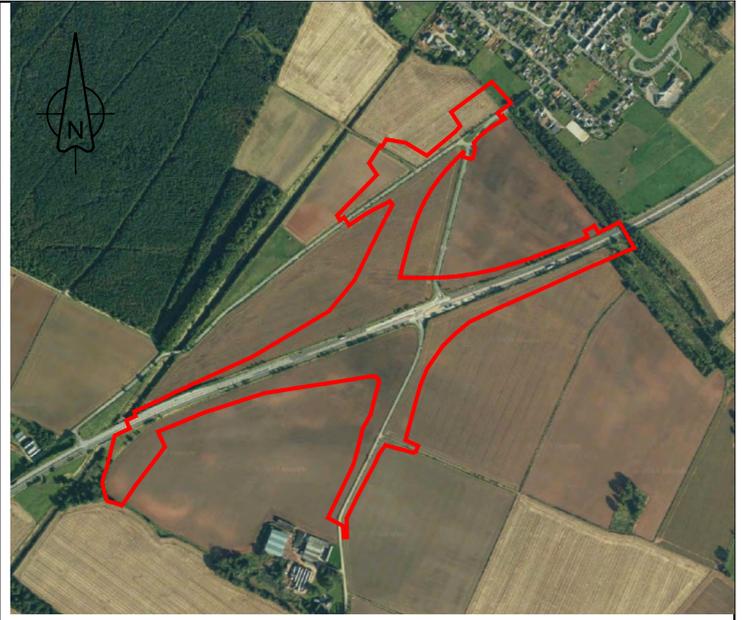

RESIDUAL DESIGN HAZARDS
(The following information has been collected from Preconstruction Information and the Arney CDM Hazard Management Process.)

- Working adjacent to live traffic
- Working within traffic management.

NOTES

- This drawing has been produced to support the LVIA for Planning Application purposes.
- This drawing is to be read in conjunction with the Landscape Specification and LVIA.

P02	First Issue				
	Created AFY	Checked AAM	Reviewed BC	Approved HC	Authorised MW
P01	First Draft				
	Created PD	Checked CW	Reviewed ST	Approved AW	Authorised MW

Designer
Precision House
McNeil Drive
Motherwell
ML1 4UR

Client
58 Port Dundas Road
Glasgow
G4 0HF

Project Name
A90/A937 Laurencekirk Junction Improvement Scheme

Drawing Title
**Landscape Design Plan
Figure 8.10**

Project Ref. No. 25000276	Stage 3	Scale : 1:2500 @ A1
		Dimensions : m

Drawing Number	Project	Originator	Volume
A90LK	- AMY	- ENV	-
SWI	-DR-	L	0001
Location	Type	Role	Number

Suitability	Suitability Description	Revision
S2	Suitable for Information	P02

Reproduced by permission of the Ordnance Survey on behalf of HMSO. (c) Crown Copyright and database right 2019. All rights reserved. Ordnance Survey Licence Number: 100046668