



Reproduced by permission of Ordnance Survey on behalf of HMSO. © Crown Copyright and database right 2019. All rights reserved. Ordnance Survey Licence Number: 1000046668

NOTES

- To be read in conjunction with Road Order

KEY

- Existing 30mph zone
- Proposed 30mph zone

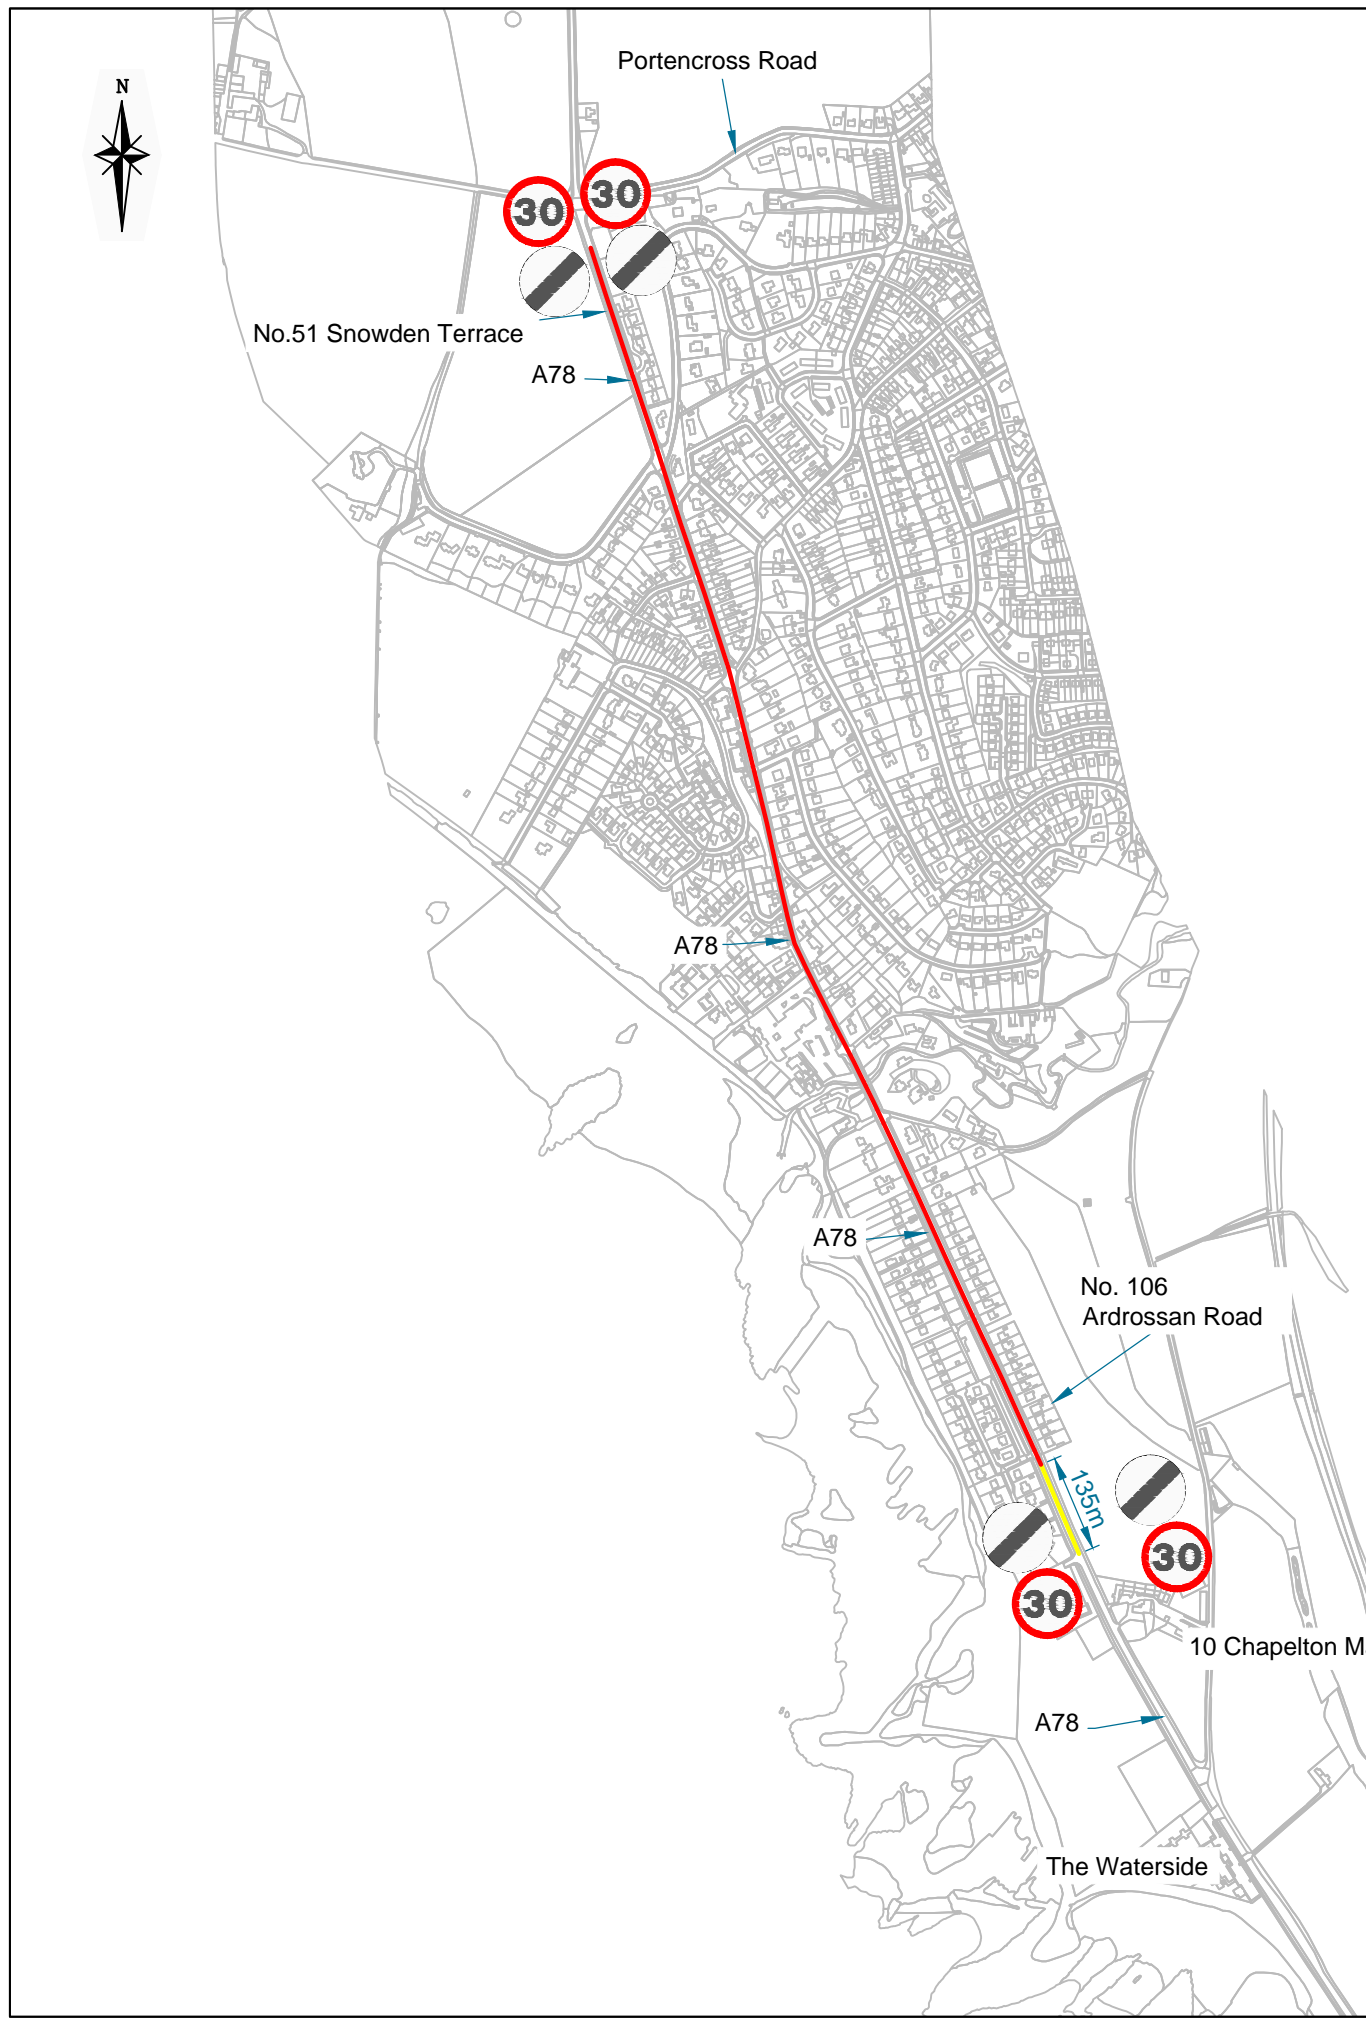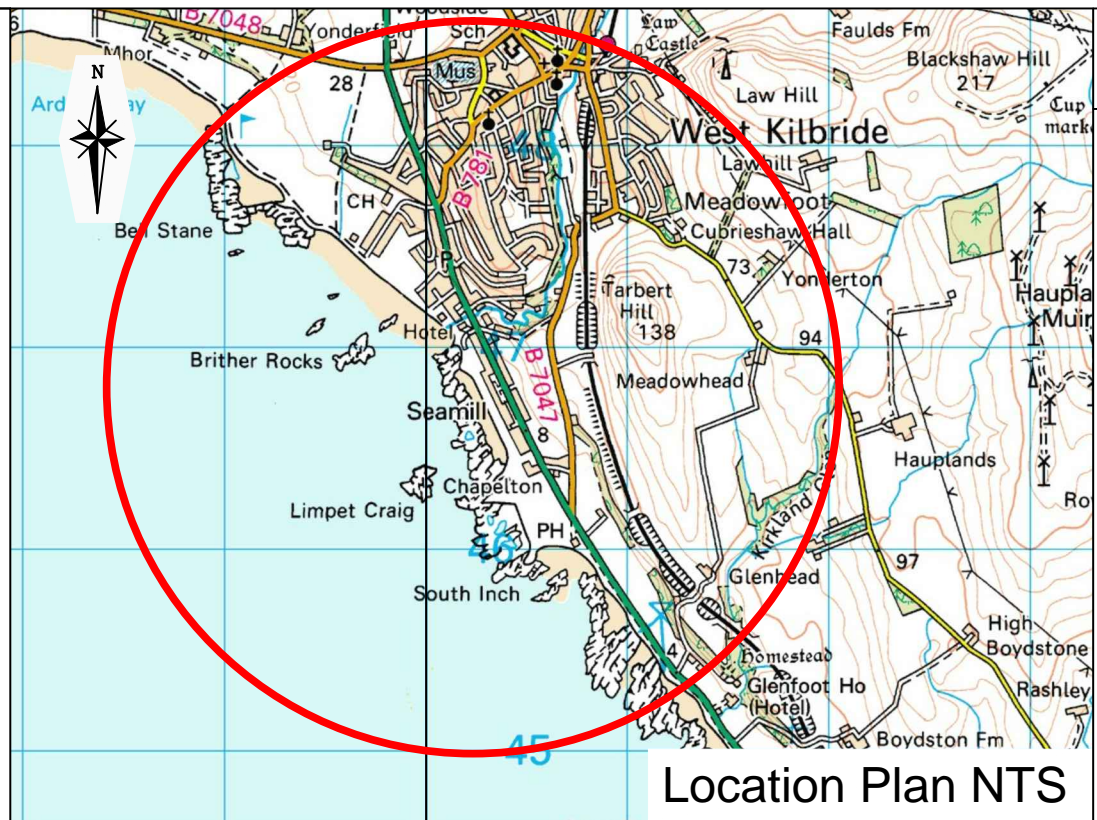

Do not scale this drawing

Rev	Date	Description	By	Ch'd	App

Client

ScotlandTranServ
A Balfour Beatty Mouchel Joint Venture

Status

Project **The A78 Trunk Road (West Kilbride incorporating Seamill) (30mph Speed Limit) Order 20[]**

Title **General Overview**

Drawn	Date	
Checked	Scale	
Approved	Dimensions	

Original Drawing Size: A3

Drawing Number

Rev

Scale 1:10000