


Reproduced from Ordnance Survey digital map data © Crown copyright 2019. All rights reserved. Licence number 100040631

Legend	
	Site Boundary
Figure Title Site Boundary	
Project Name Winchburgh M9 Junction	
Project Number 1700001963	Figure No. 1.1
Date September 2019	Prepared By GM
Scale 1:15,000 @A4	Issue 1
Client Winchburgh Developments Ltd	

Figure 1.1: Site Boundary

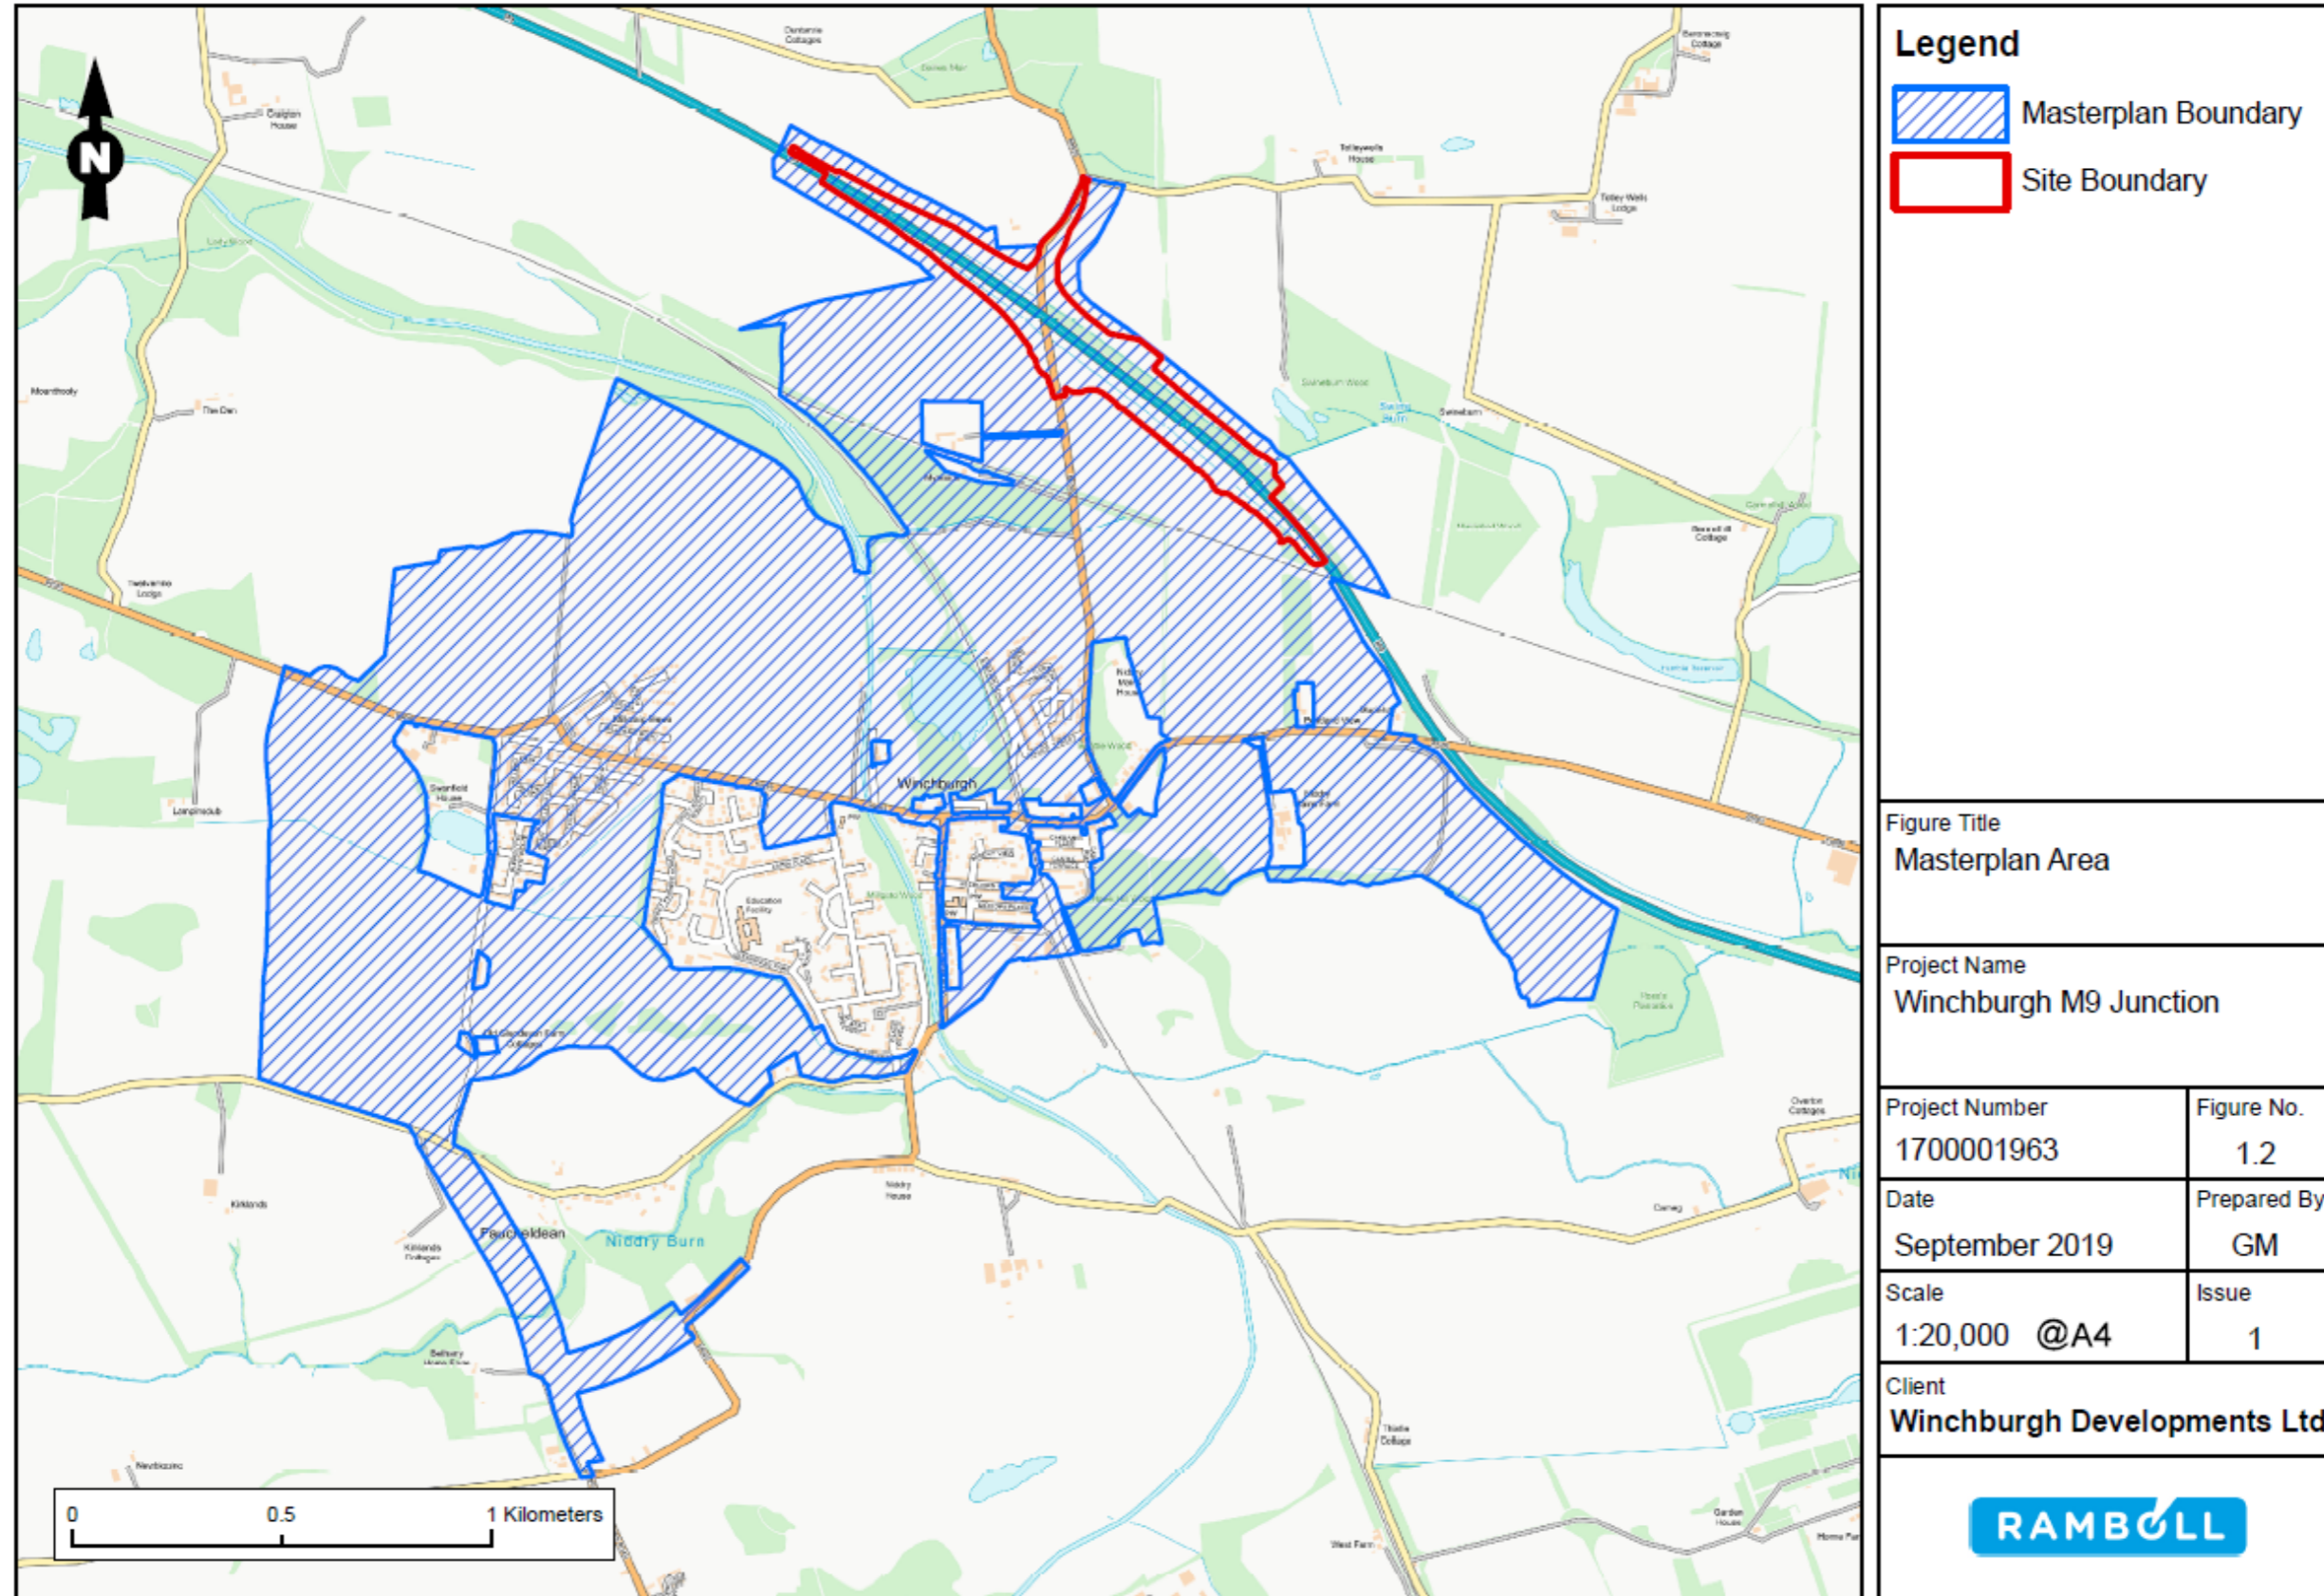

Reproduced from Ordnance Survey digital map data © Crown copyright 2019. All rights reserved. Licence number 100040631

Figure 1.2: Winchburgh Masterplan Area