





LOCATION PLAN - Scale NTS

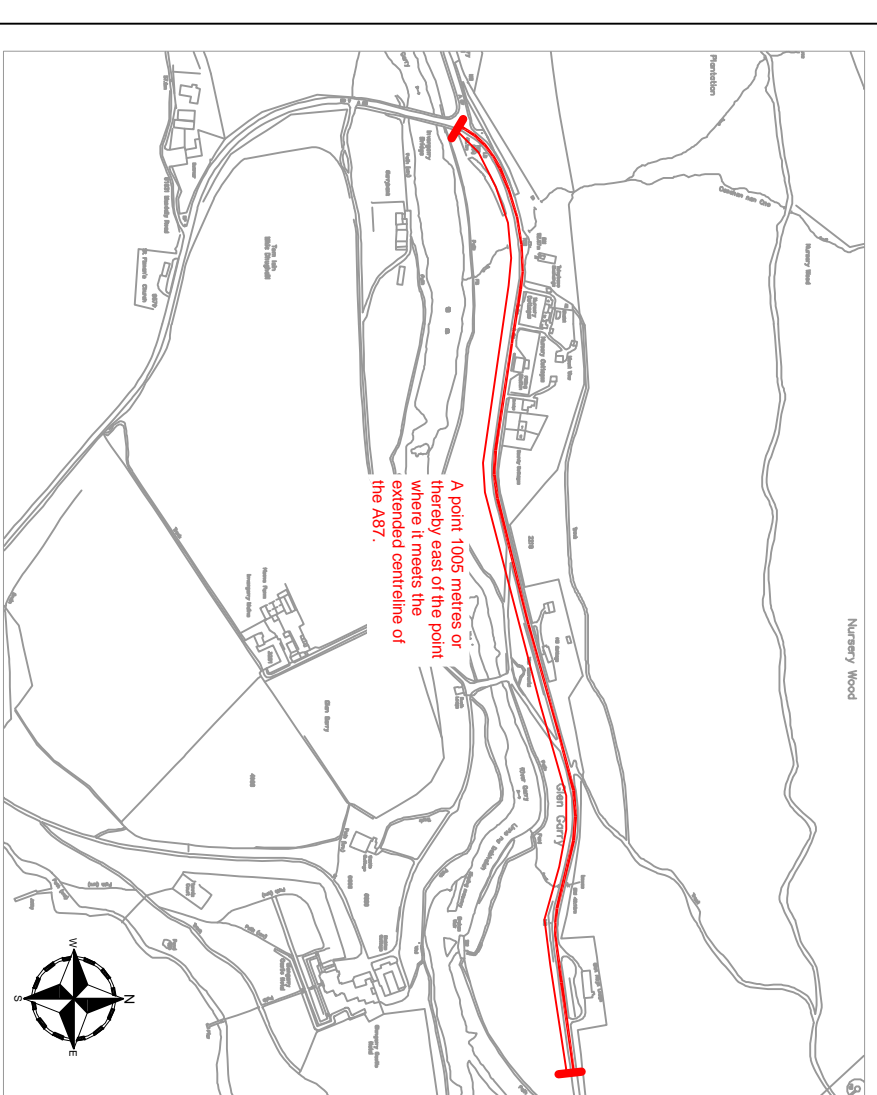

NORTHERN EXTENT OF 40MPH SPEED LIMIT
Scale 1:8000 @ A3

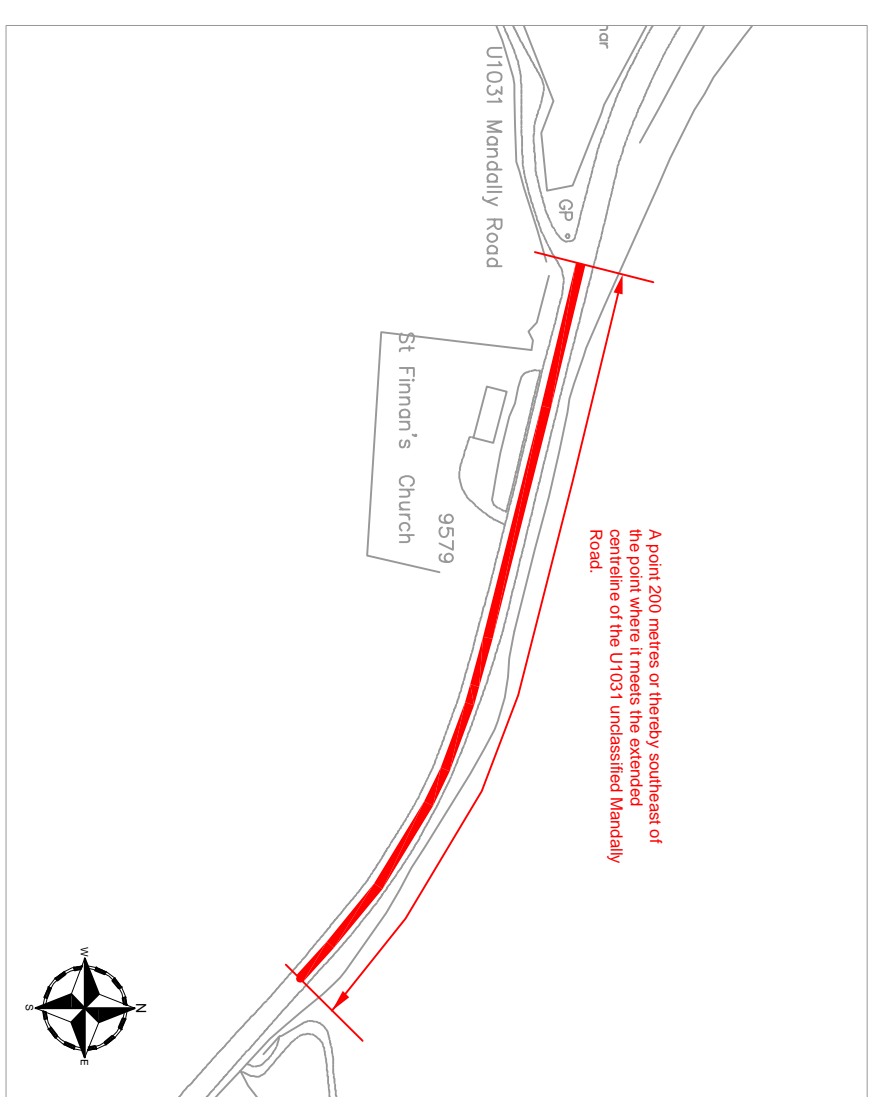

SOUTHERN EXTENT OF 40MPH SPEED LIMIT
Scale 1:2000 @ A3

Drawing Number

A82 Invergarry /TRO/001

Length of road covered by TRO

That length of the A82 Dalnottar – Inverness Trunk Road at Invergarry from a point 200 metres or thereby southeast of the point where it meets the extended centreline of the U1031 unclassified Mandally road, north-eastwards to a point 1005 metres or thereby east of the point where it meets the extended centreline of the A87, a distance of 1.59 kilometres or thereby.

Do not scale this drawing

Rev	Date	Description	Checked
C	Mar 20	Text amendments	
B	Feb 20	Description amended	
A	03/12/2019	Revised reference points	

Traffic Regulation Order

Rev.

C

Client



Project: A82 Dalnottar- Inverness Trunk Road

Title: The A82 and A87 Trunk Roads (Invergarry)

(40mph Speed Limit and Part time 20mph Speed Limit)
Order 20[]

Drawing No.	Date
A82 Invergarry/TRO/001	Mar 20
As Shown	

Scale	Drawn	Checked	Approved
Designed	JM	JM	SU